



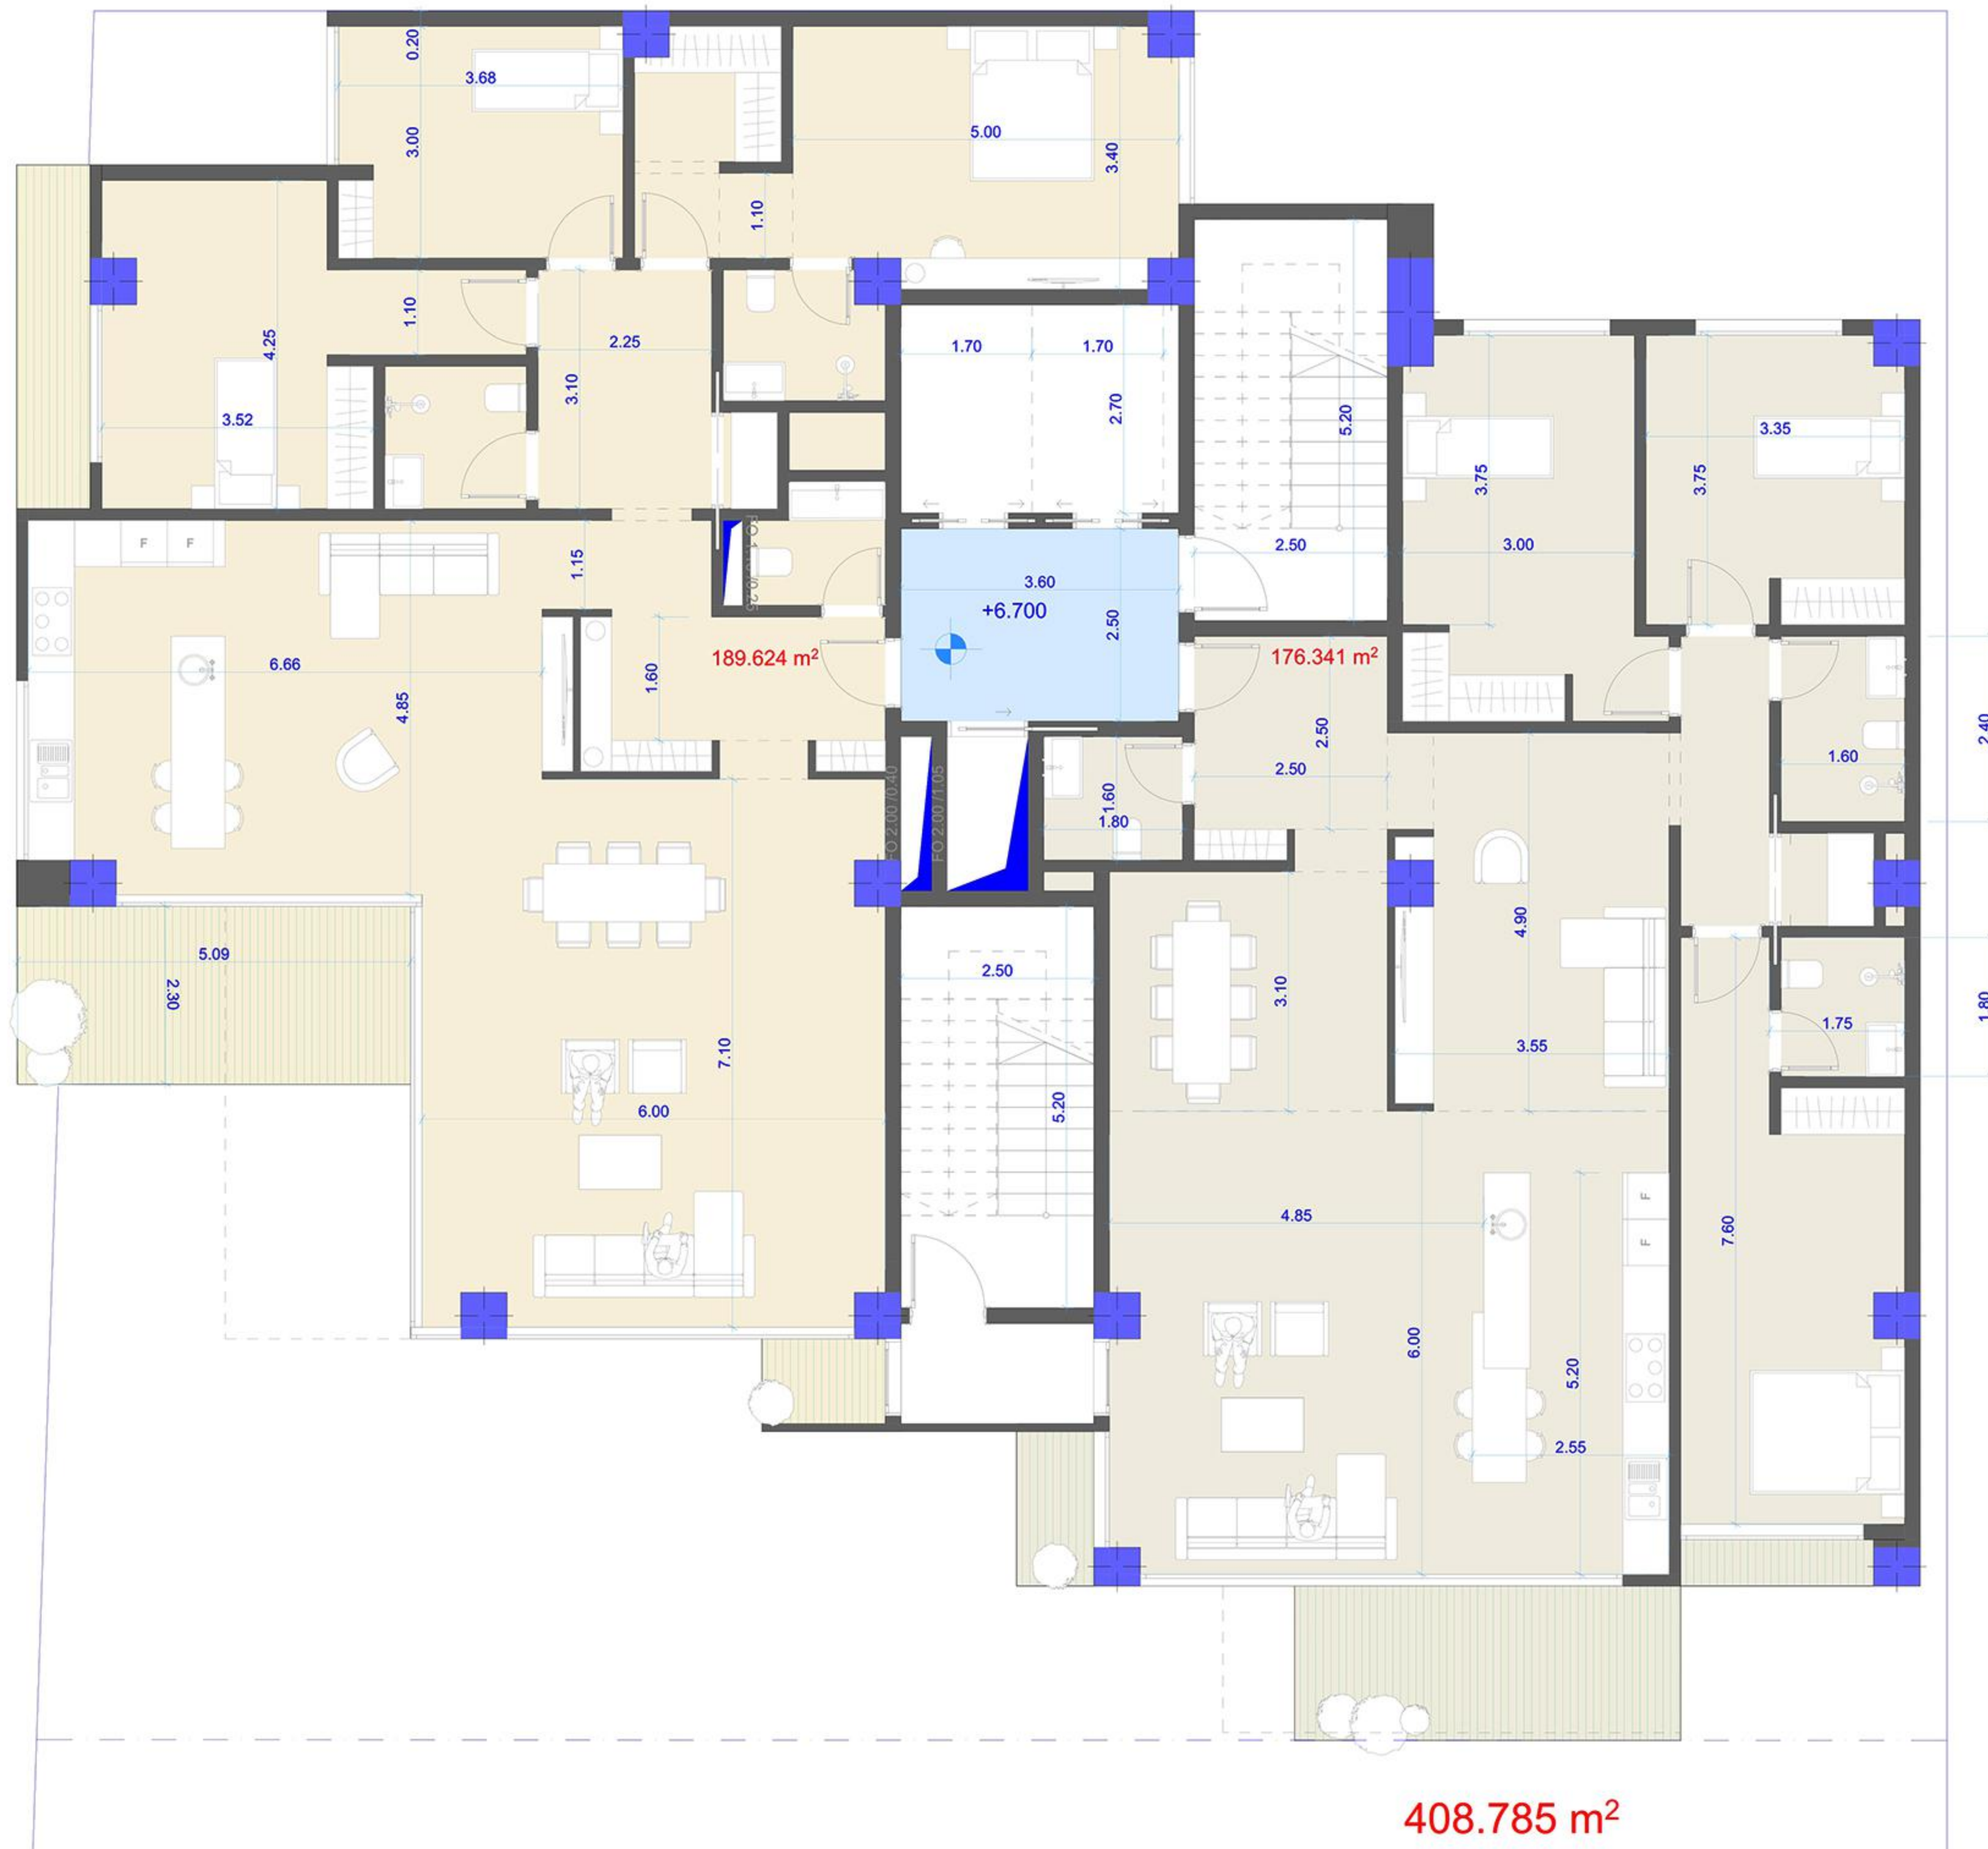

Revision History			
RevID	ChID	Change Name	Date
Company Title			
			
#Contact Company			
#Contact Address1			
#Contact City			
#Contact Country			
#Contact Postcode			
#Project Name			
#Site Address1			
#Site City			
#Site Country			
#Site Postcode			
Drawing Name			
floor plan			
Drawing Status			
Modified by			
Date			
Checked by			
Date			
Drawing Scale			
1:66.67			
Layout ID			
Revision			
A.01.2			

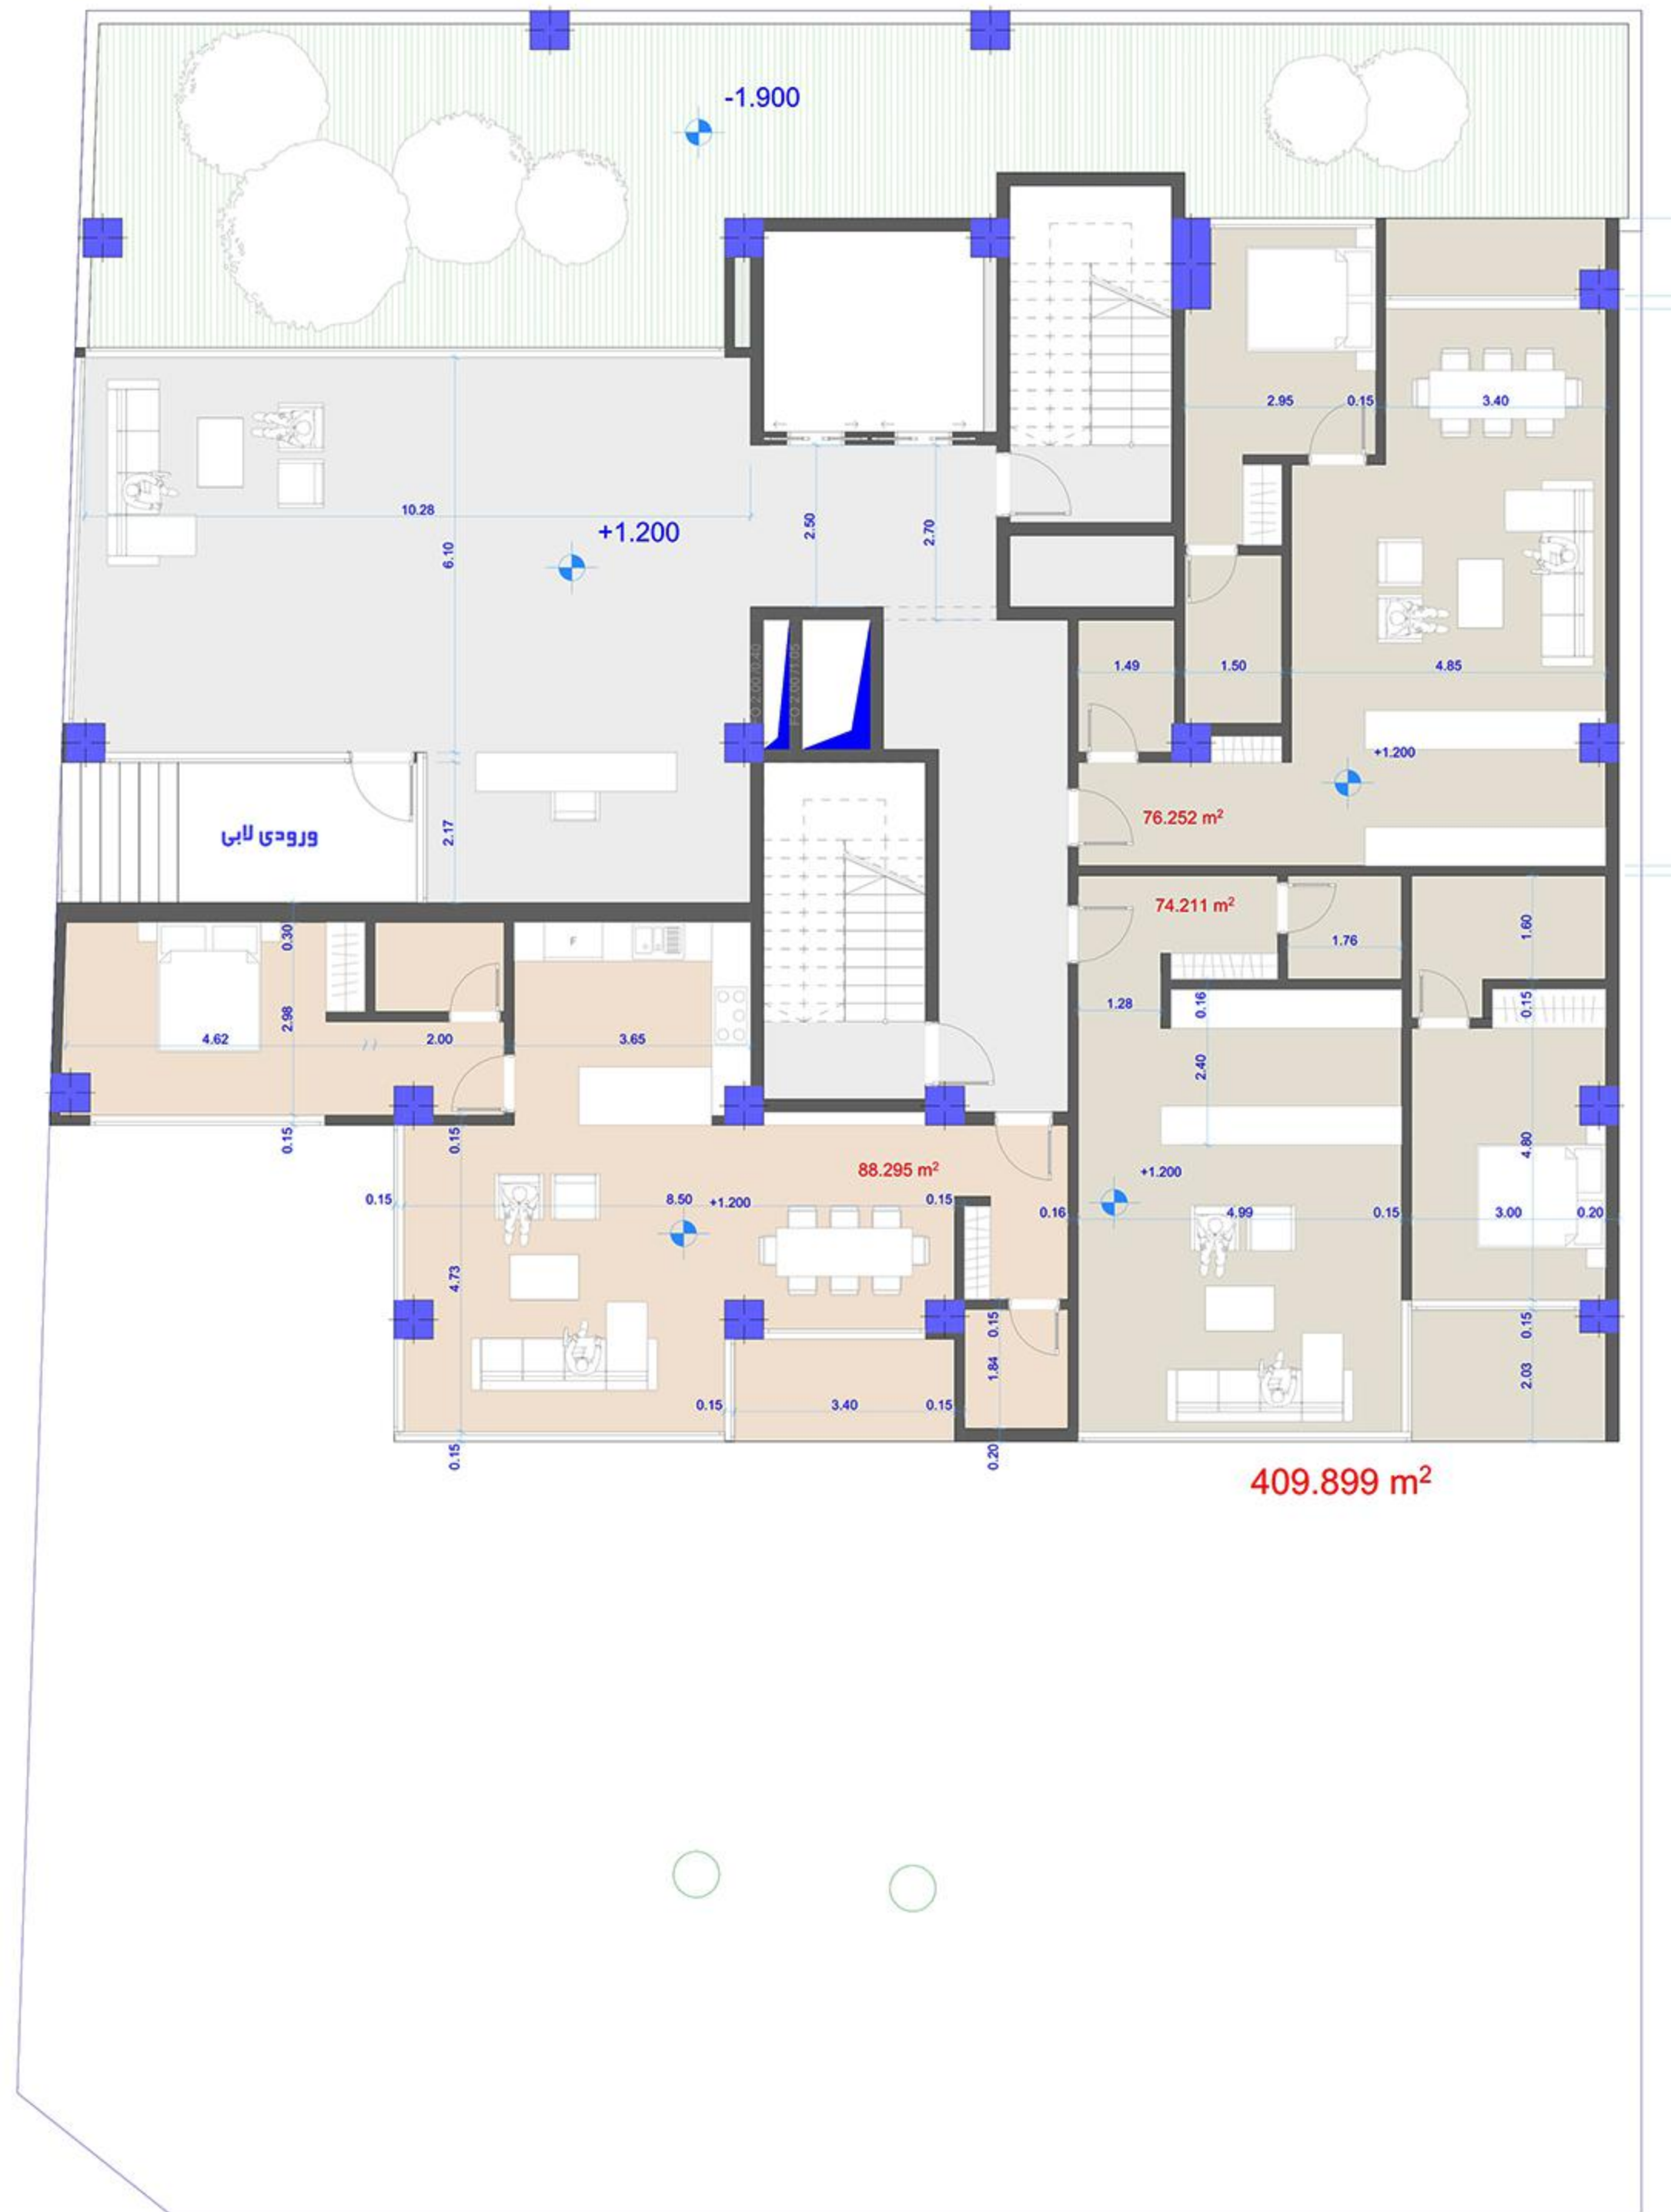

1:100

Ground Floor

0.

Revision History			
RevID	ChID	Change Name	Date

Company Title

#Contact Company

#Contact Address1

#Contact City

#Contact Country

#Contact Postcode

#Project Name

#Site Address1

#Site City

#Site Country

#Site Postcode

Drawing Name

Ground Floor

Drawing Status

Modified by

Date

Checked by

Date

Drawing Scale

1:100

Layout ID

A.01.1

Revision



تعداد پارکینگ طبقه : ۱۱
تعداد کل پارکینگ : ۴۹ (۱۶ مزاحم)

Revision History			
RevID	ChID	Change Name	Date

Company Title

#Contact Company

#Contact Address1

#Contact City

#Contact Country

#Contact Postcode

#Project Name

#Site Address1

#Site City

#Site Country

#Site Postcode

Drawing Name

-1 basement

Drawing Status

Modified by

Date

Checked by

Date

Drawing Scale

1:100

Layout ID


A.01.4

Revision

1:100

-1 basement

-1.

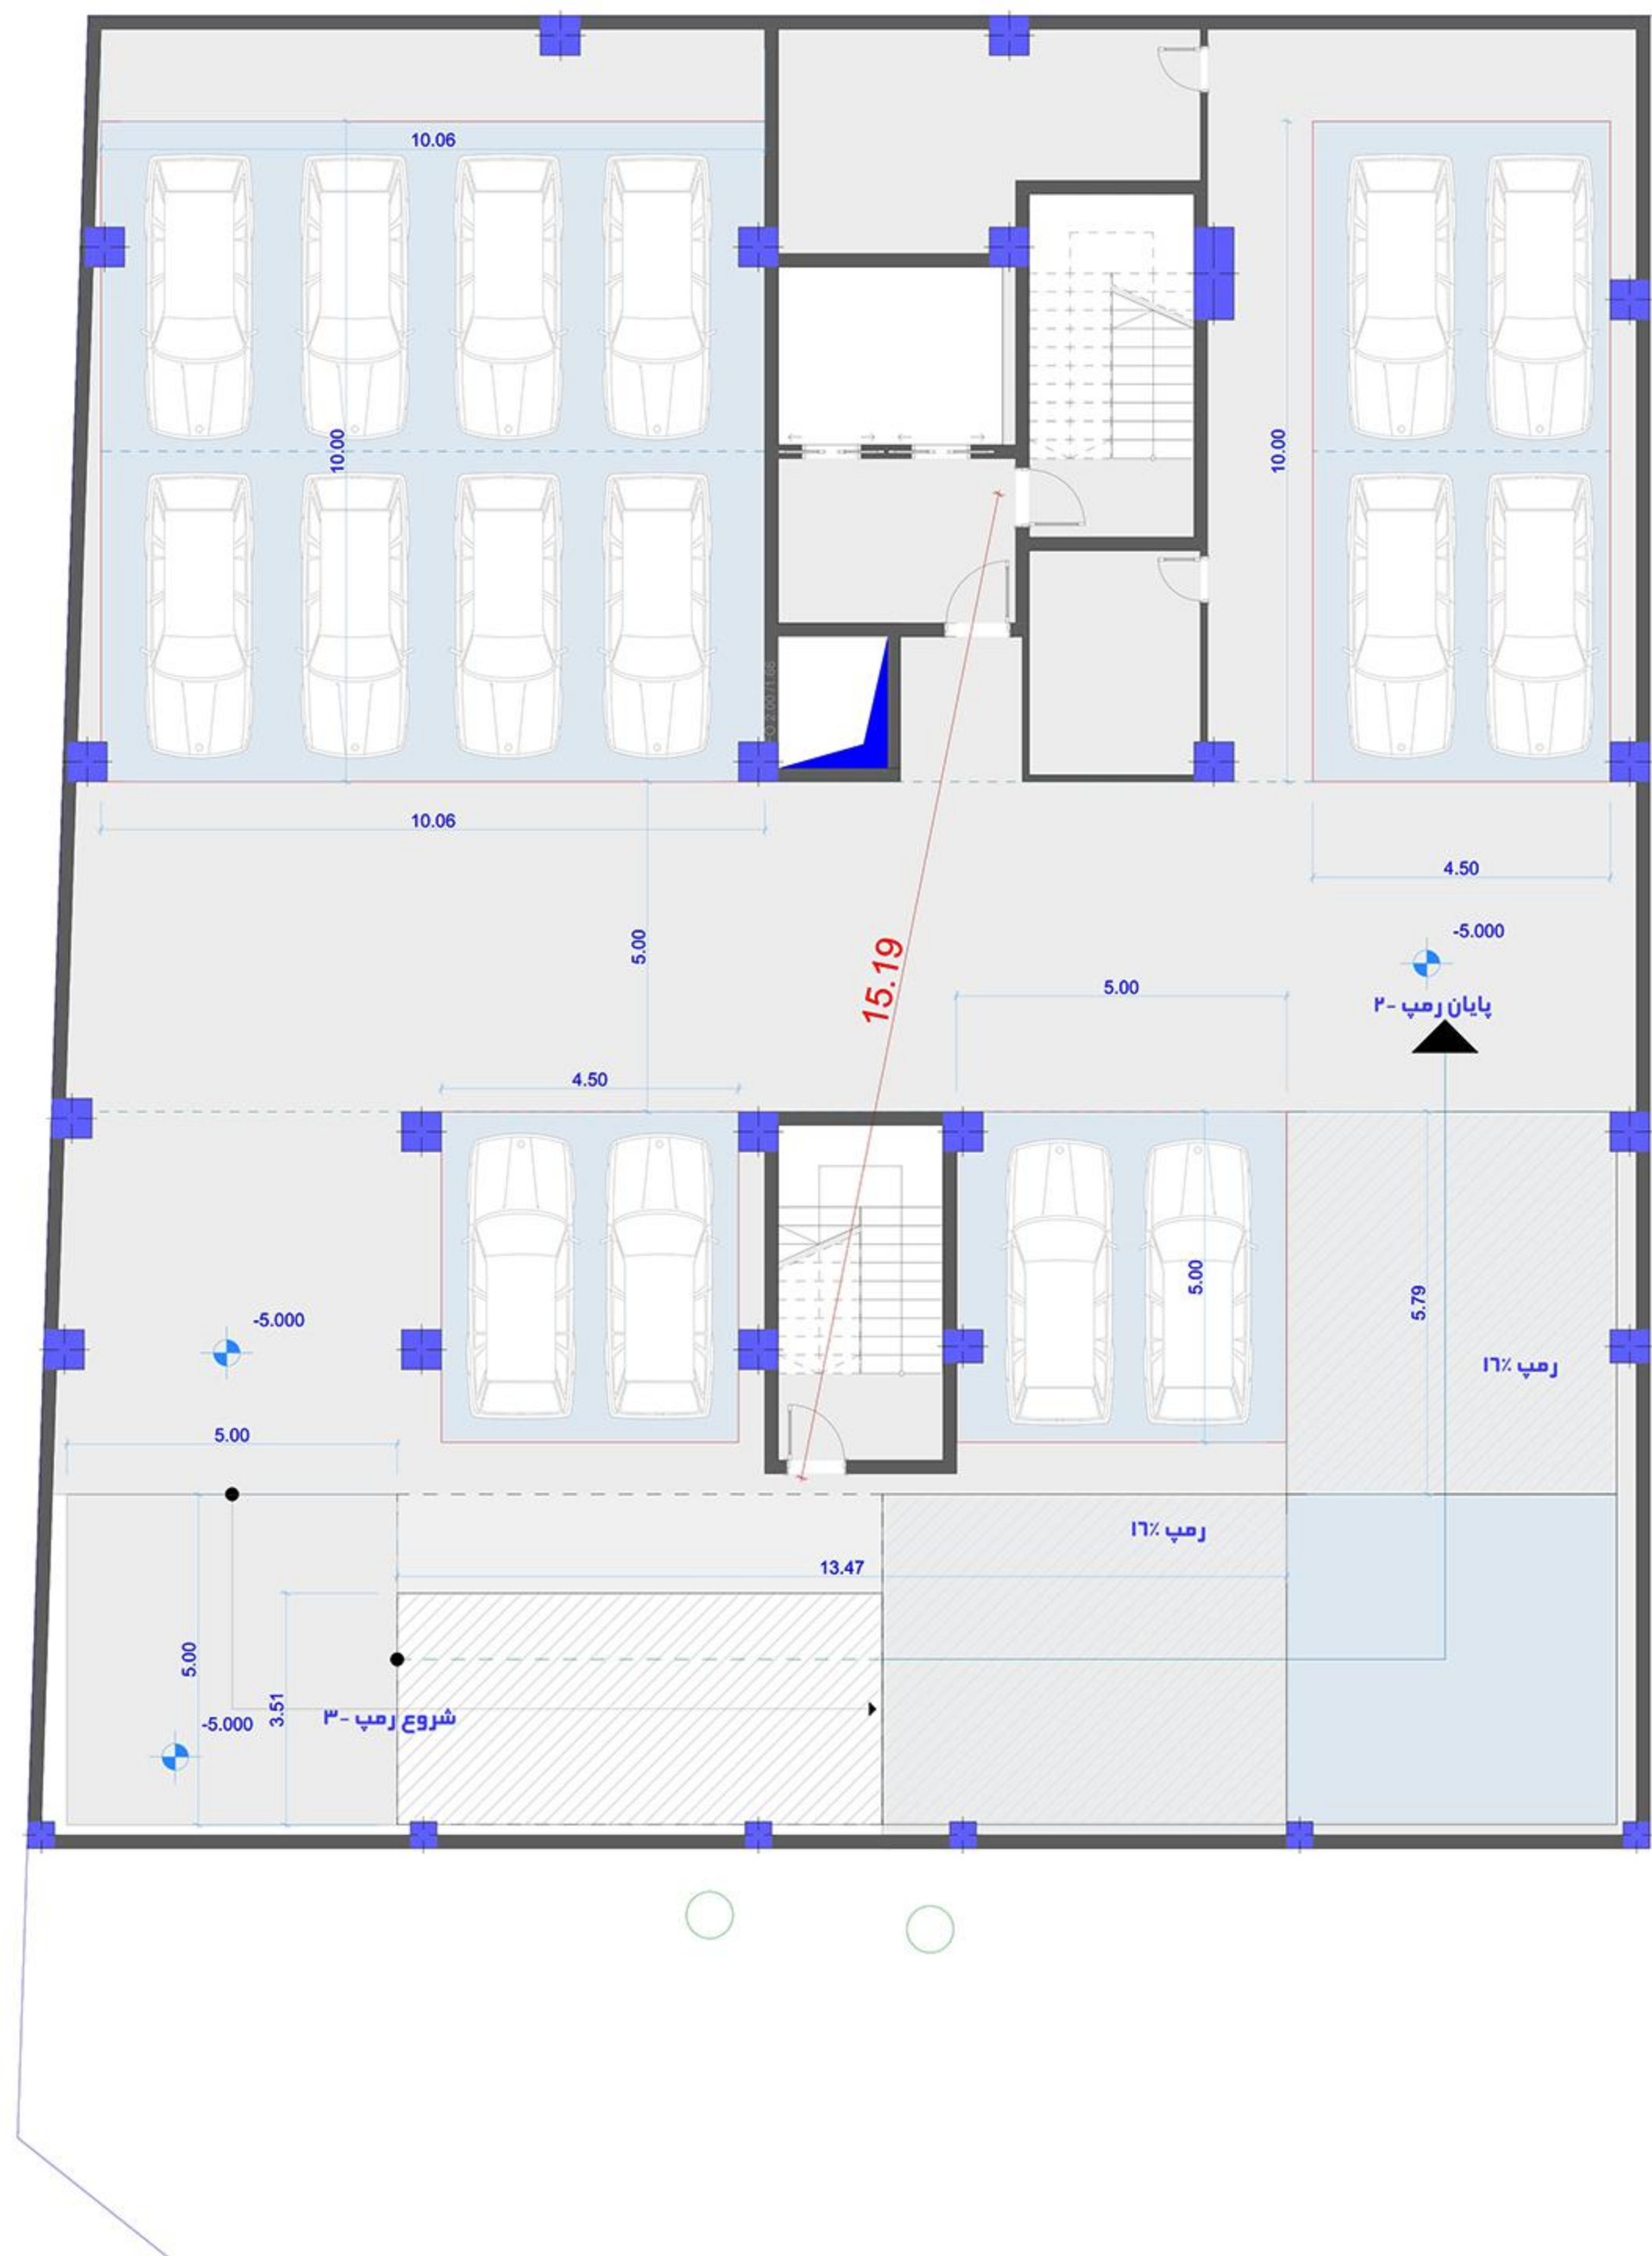

تعداد پارکینگ طبقه : ۱۶ (۶ مزاحم)
تعداد کل پارکینگ : ۴۹ (۱۶ مزاحم)

Revision History			
RevID	ChID	Change Name	Date

Company Title

#Contact Company

#Contact Address1
#Contact City
#Contact Country
#Contact Postcode

#Project Name

#Site Address1
#Site City
#Site Country
#Site Postcode

Drawing Name
-2 basement

Drawing Status

Modified by
Date

Checked by
Date

Drawing Scale
1:100

Layout ID
A.01.5

Revision



تعداد پارکینگ طبقه : ۲۲ (۱۰ مزاحم)
تعداد کل پارکینگ : ۴۹ (۱۶ مزاحم)

Revision History			
RevID	ChID	Change Name	Date

Company Title

#Contact Company

#Contact Address1

#Contact City

#Contact Country

#Contact Postcode

#Project Name

#Site Address1

#Site City

#Site Country

#Site Postcode

Drawing Name

-3 basement

Drawing Status

Modified by

Date

Checked by

Date

Drawing Scale

1:100

Layout ID

A.01.6

Revision



1:100

-4 basement

-4.

Revision History			
RevID	ChID	Change Name	Date
Company Title			
			
#Contact Company			
#Contact Address1			
#Contact City			
#Contact Country			
#Contact Postcode			
#Project Name			
#Site Address1			
#Site City			
#Site Country			
#Site Postcode			
Drawing Name			
-4 basement			
Drawing Status			
Modified by			Date
Checked by			Date
Drawing Scale			
1:100			
Layout ID			Revision
A.01.7			