
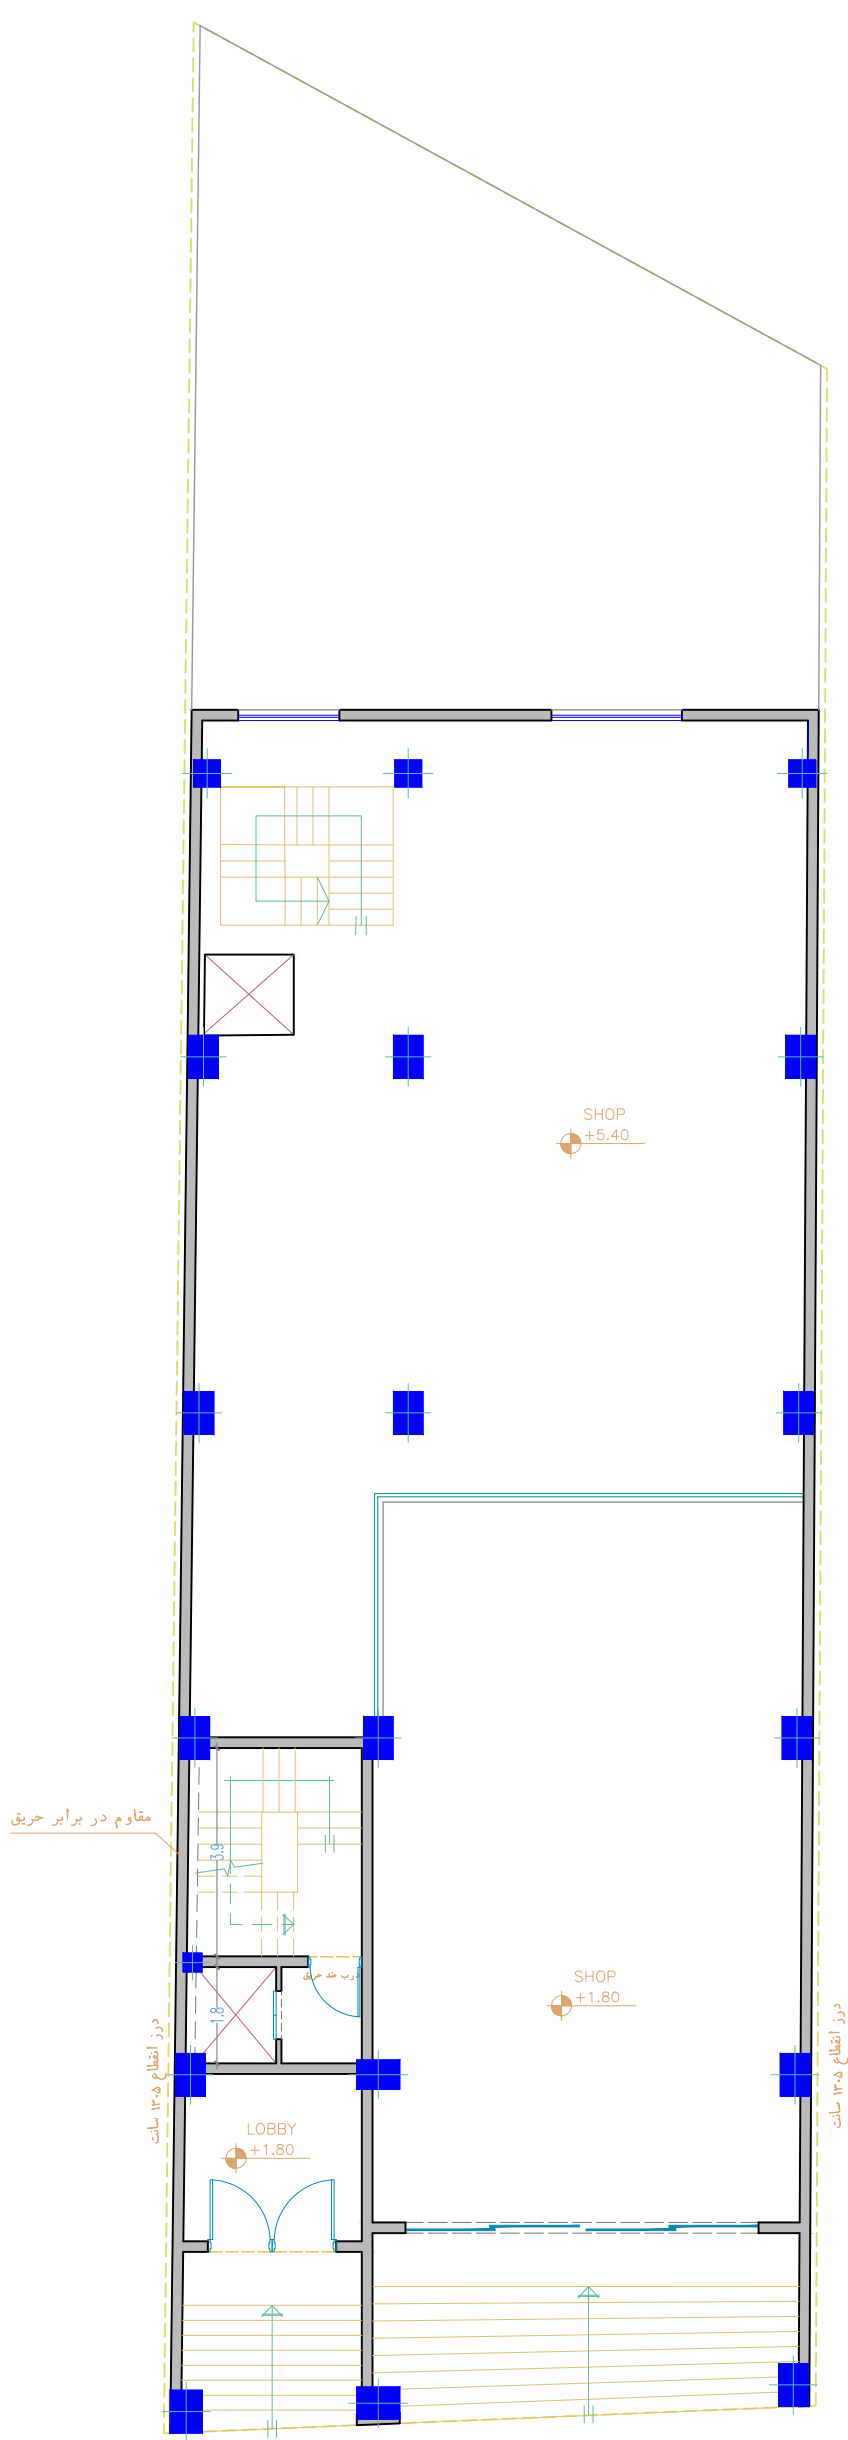


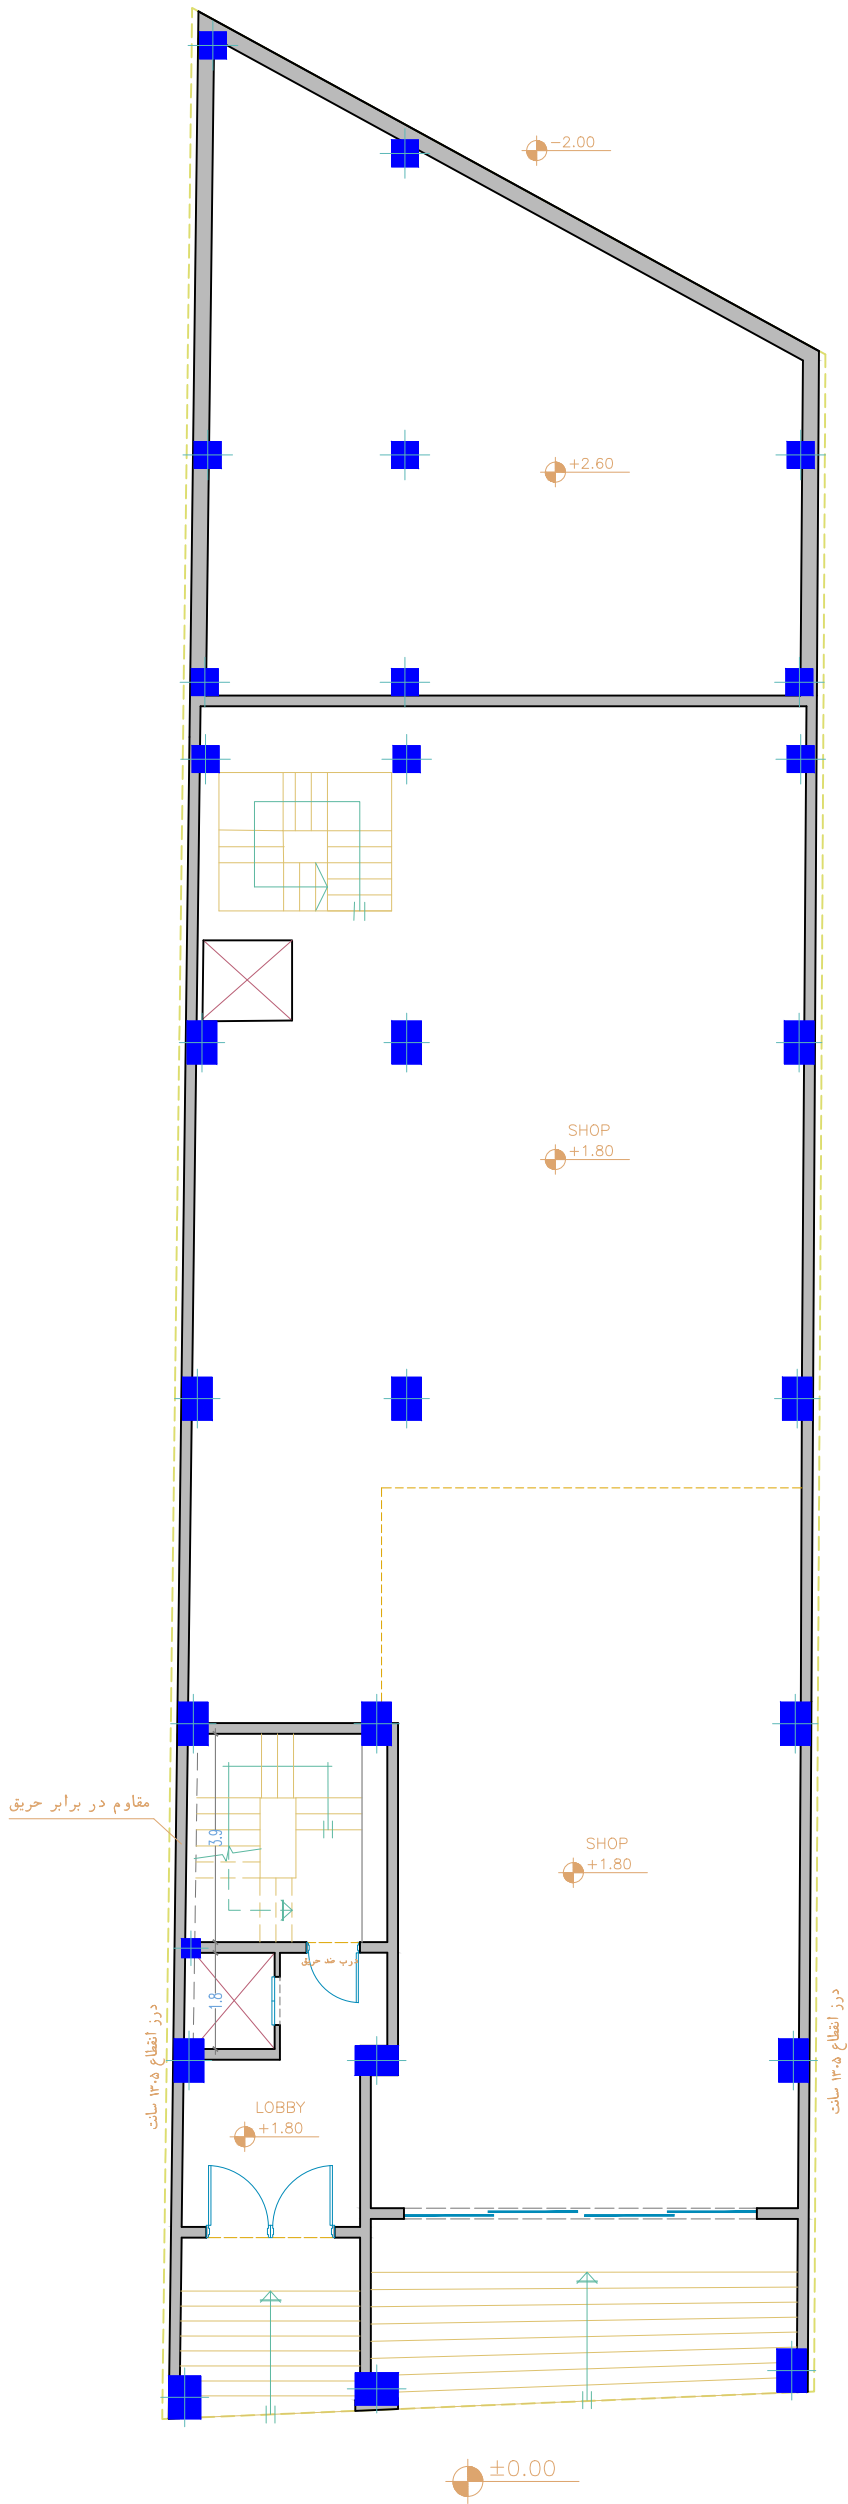

DESCRIPTION:

Sheet Number:

DATE:

PROJECT:

TITLE:

DESIGN BY:

Scale:

1/100


CLIENT:

Ground Floor plan


ASSISTANT DESIGN:

DRAWING BY:




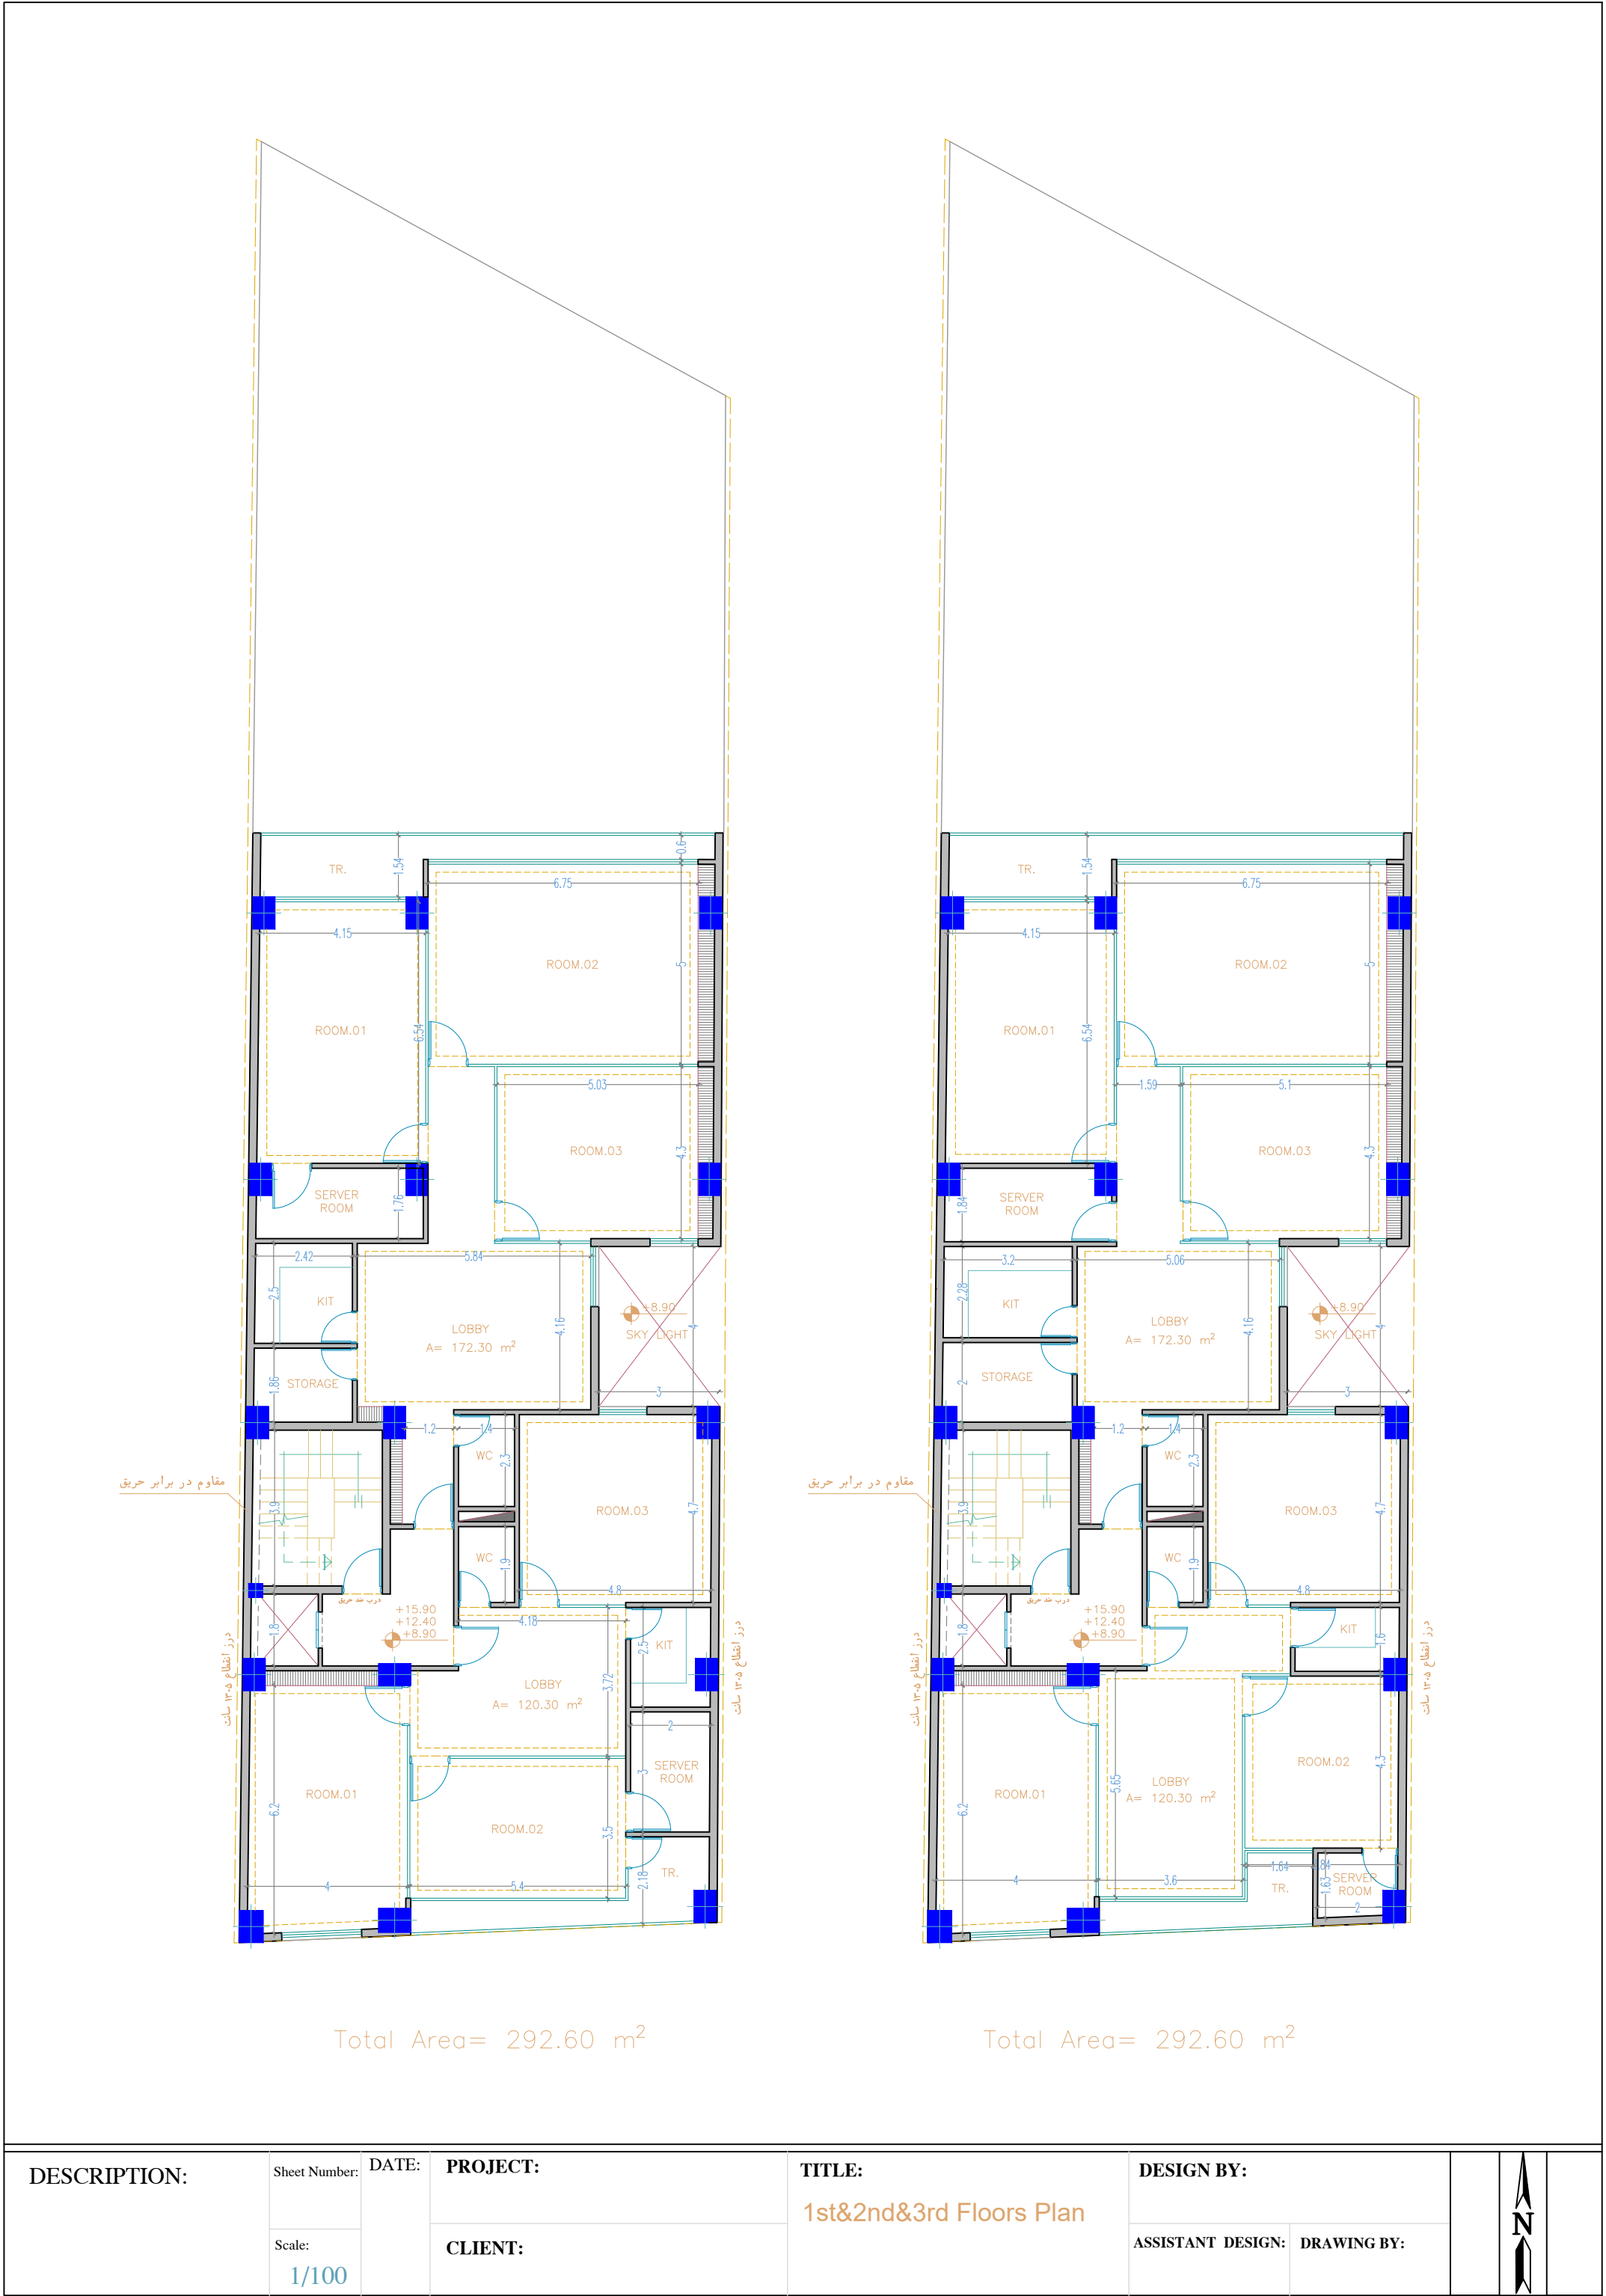

DESCRIPTION:	Sheet Number:	DATE:	PROJECT:	TITLE:	DESIGN BY:				
	Scale:				ASSISTANT DESIGN:	DRAWING BY:			
	1/100		CLIENT:	1st&2nd&3rd Floors Plan					

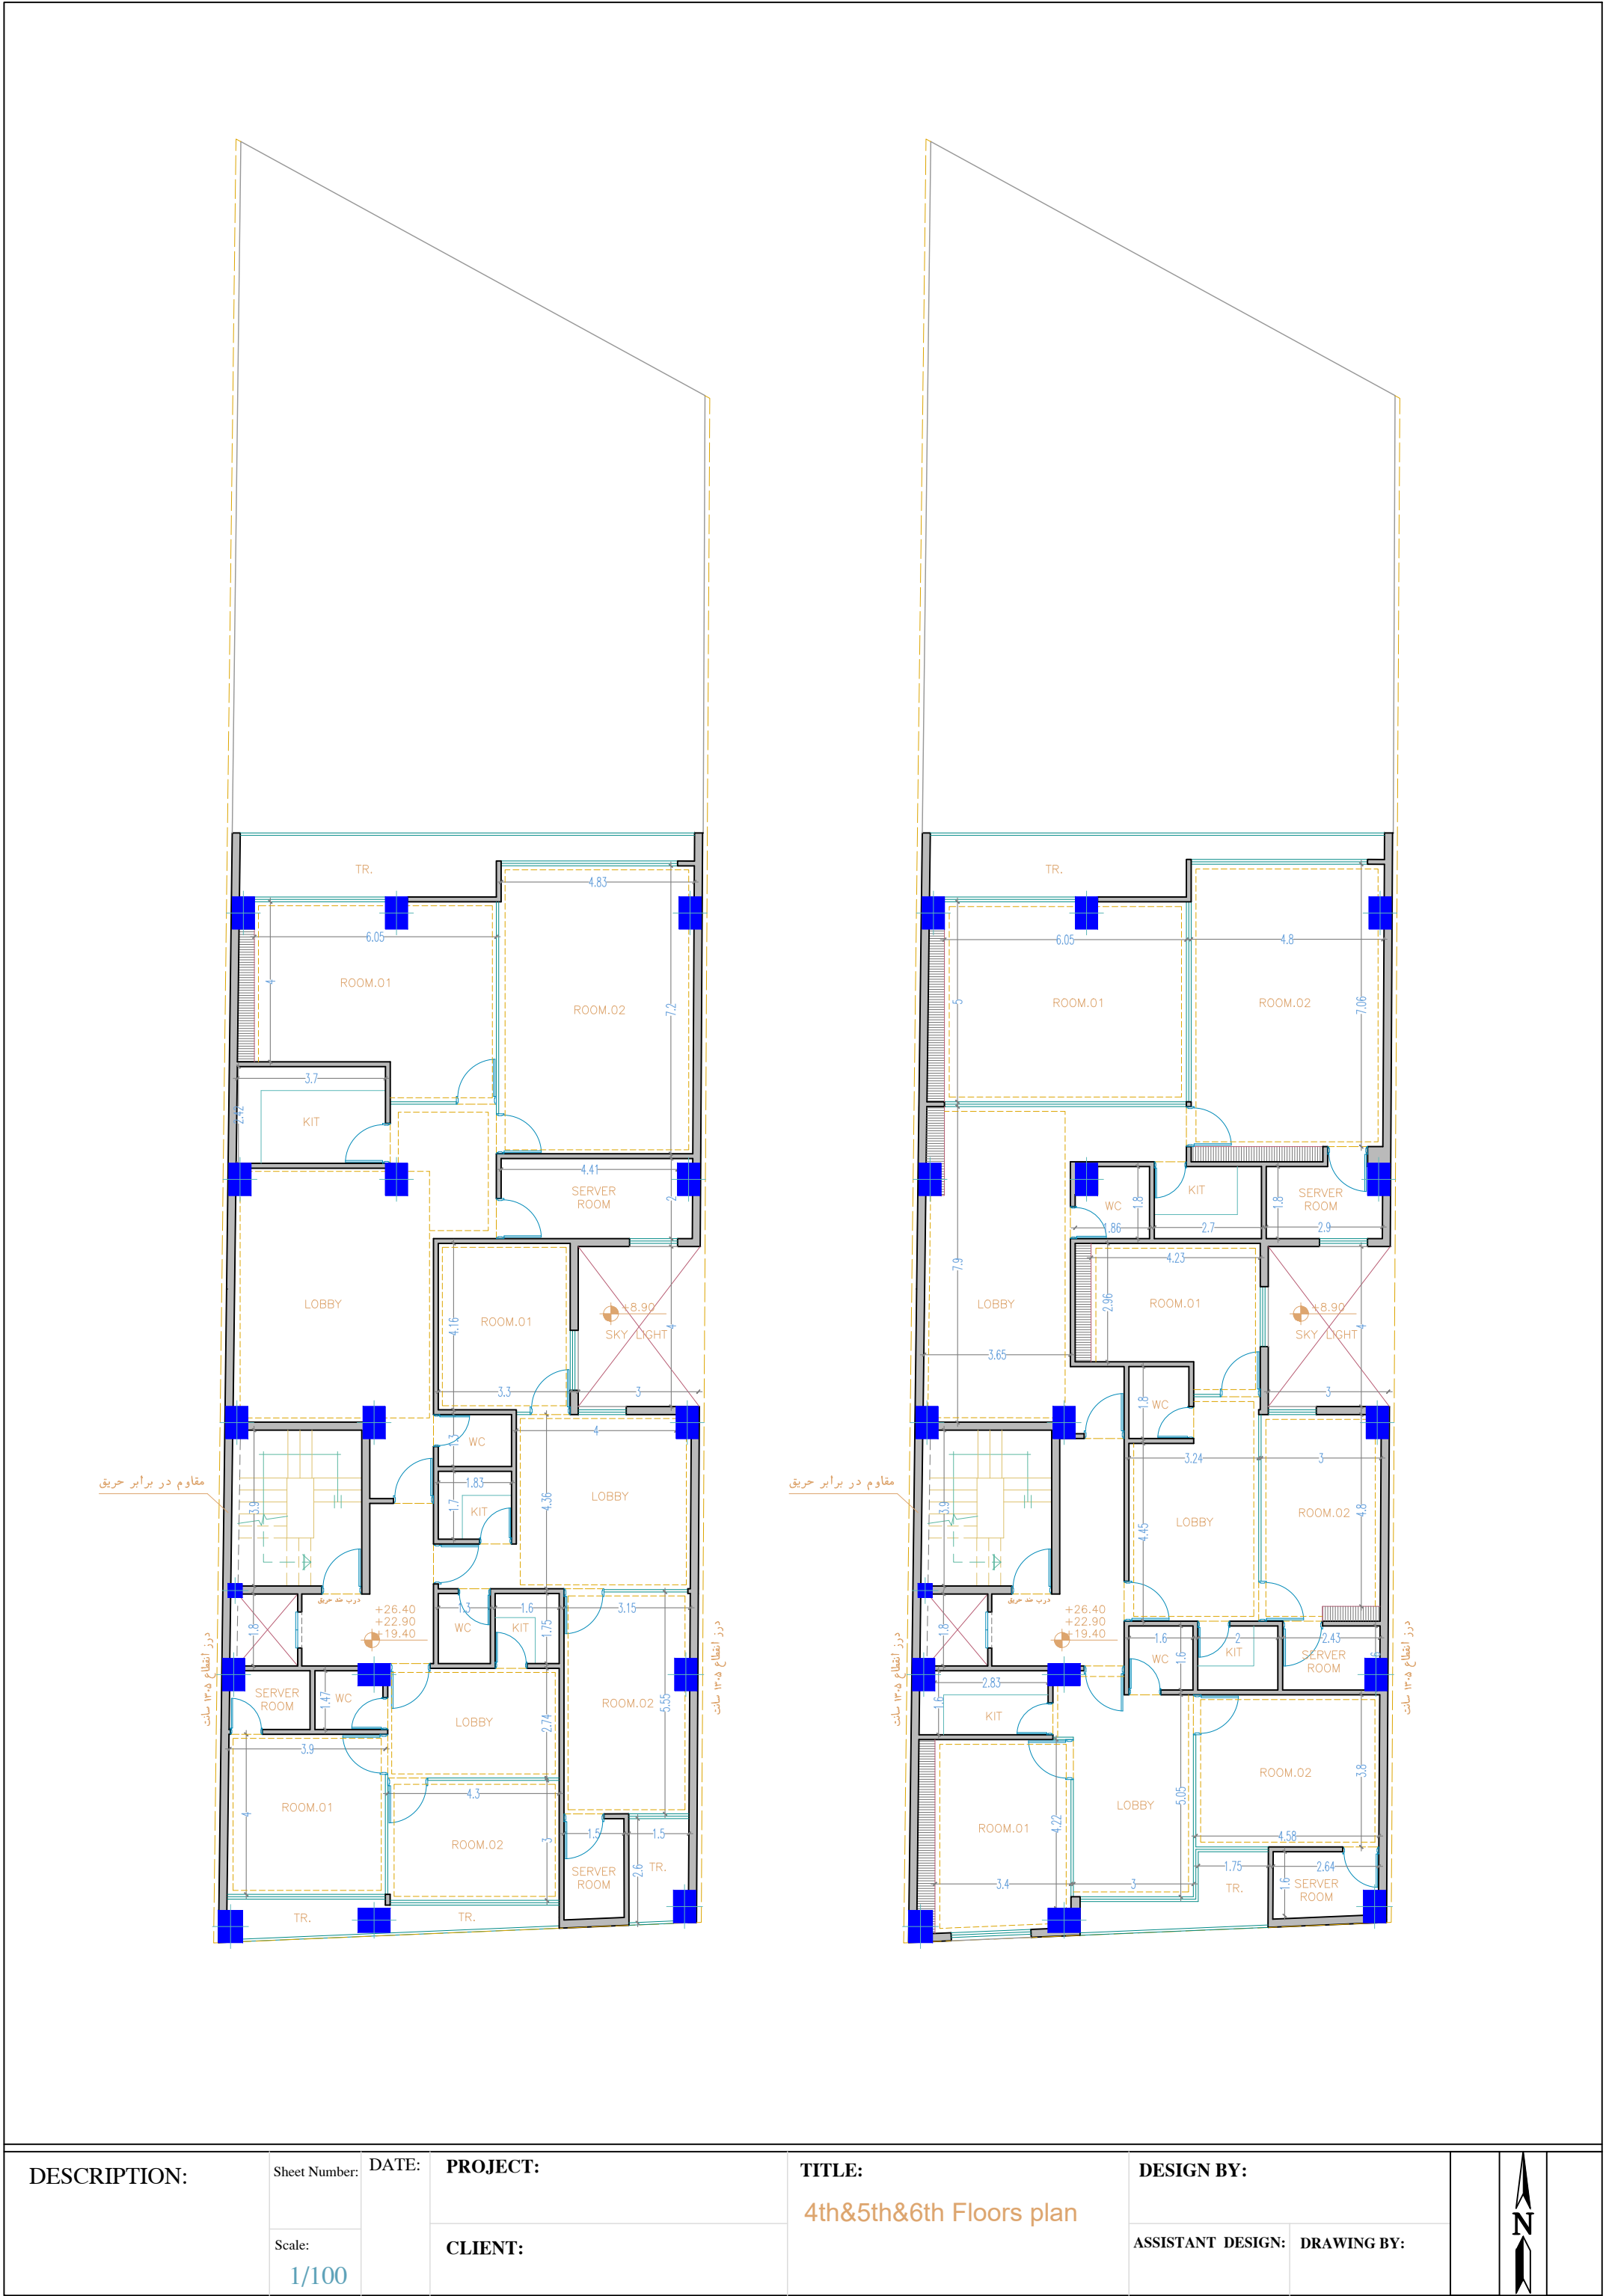


DESCRIPTION:	Sheet Number:	DATE:	PROJECT:	TITLE: 4th&5th&6th Floors plan	DESIGN BY:		
	Scale: 1/100		CLIENT:		ASSISTANT DESIGN:	DRAWING BY:	

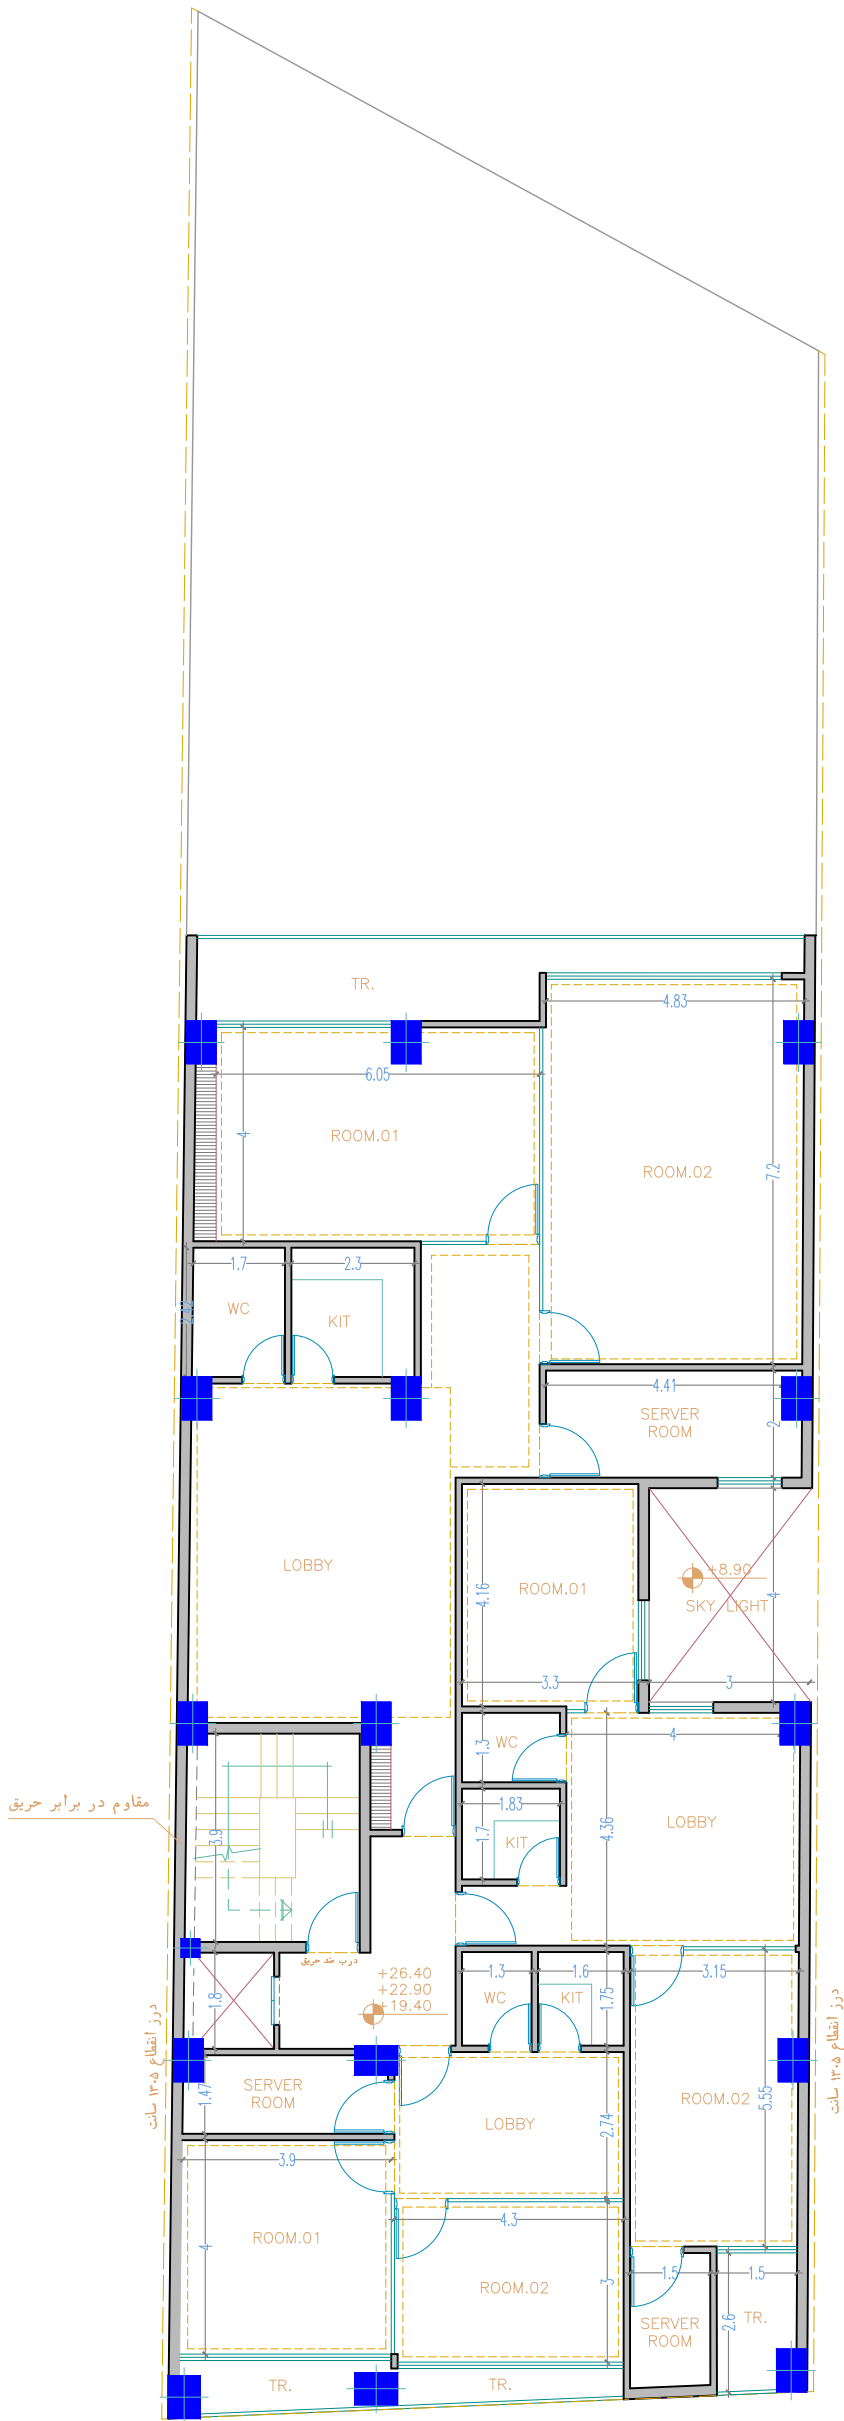

DESCRIPTION:	Sheet Number:	DATE:	PROJECT:	TITLE: 4th&5th&6th Floors plan	DESIGN BY:				
	Scale: 1/100		CLIENT:		ASSISTANT DESIGN:	DRAWING BY:			

4th&5th&6th Floors plan

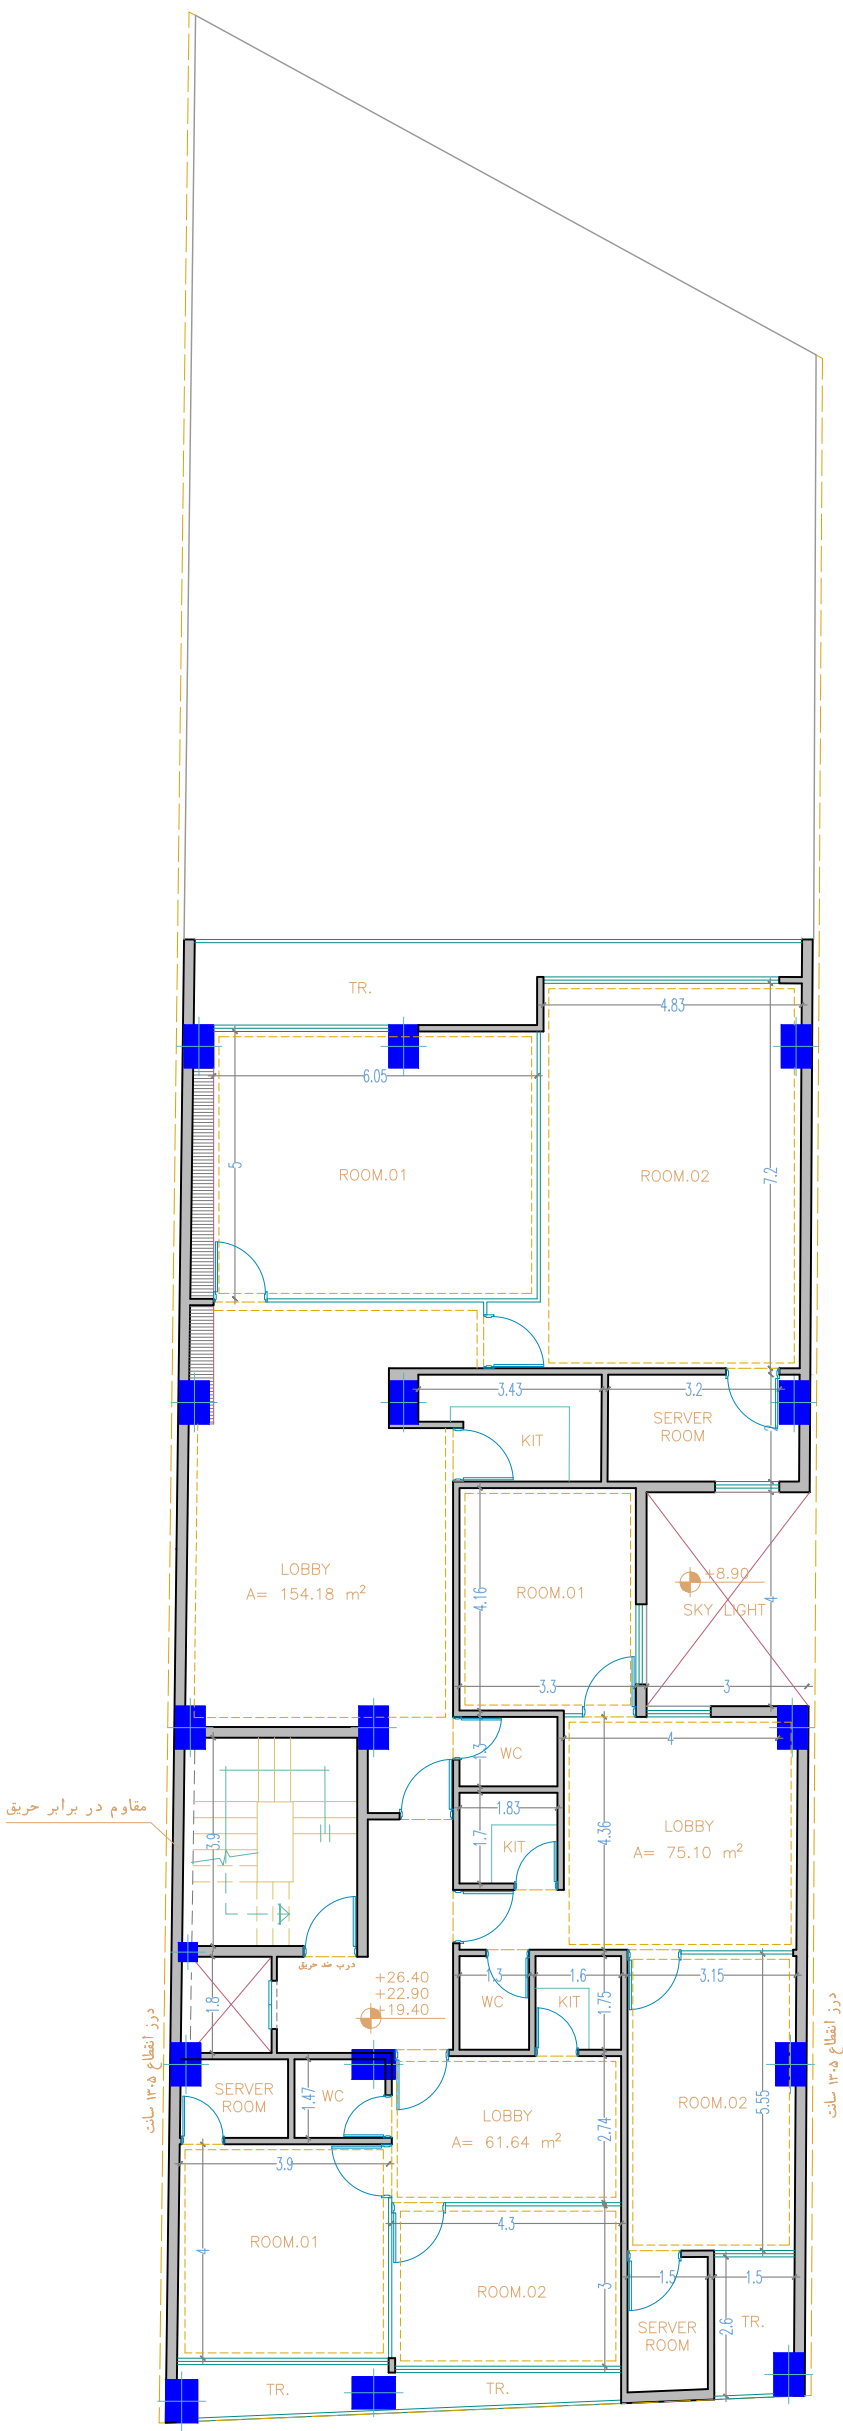

Total Area= 290.92 m²

DESCRIPTION:	Sheet Number:	DATE: 1404/04/29	PROJECT: Gorgan Commercial & Administrative Complex	TITLE: 4th&5th&6th Floors plan	DESIGN BY: ENG.ARZANI		N
	Scale: 1/100				ASSISTANT DESIGN:	DRAWING BY:	