


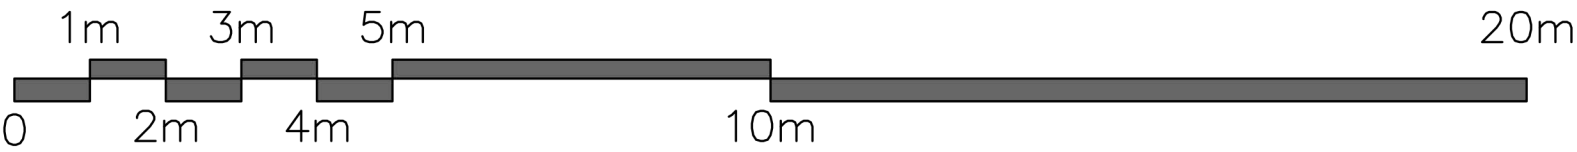
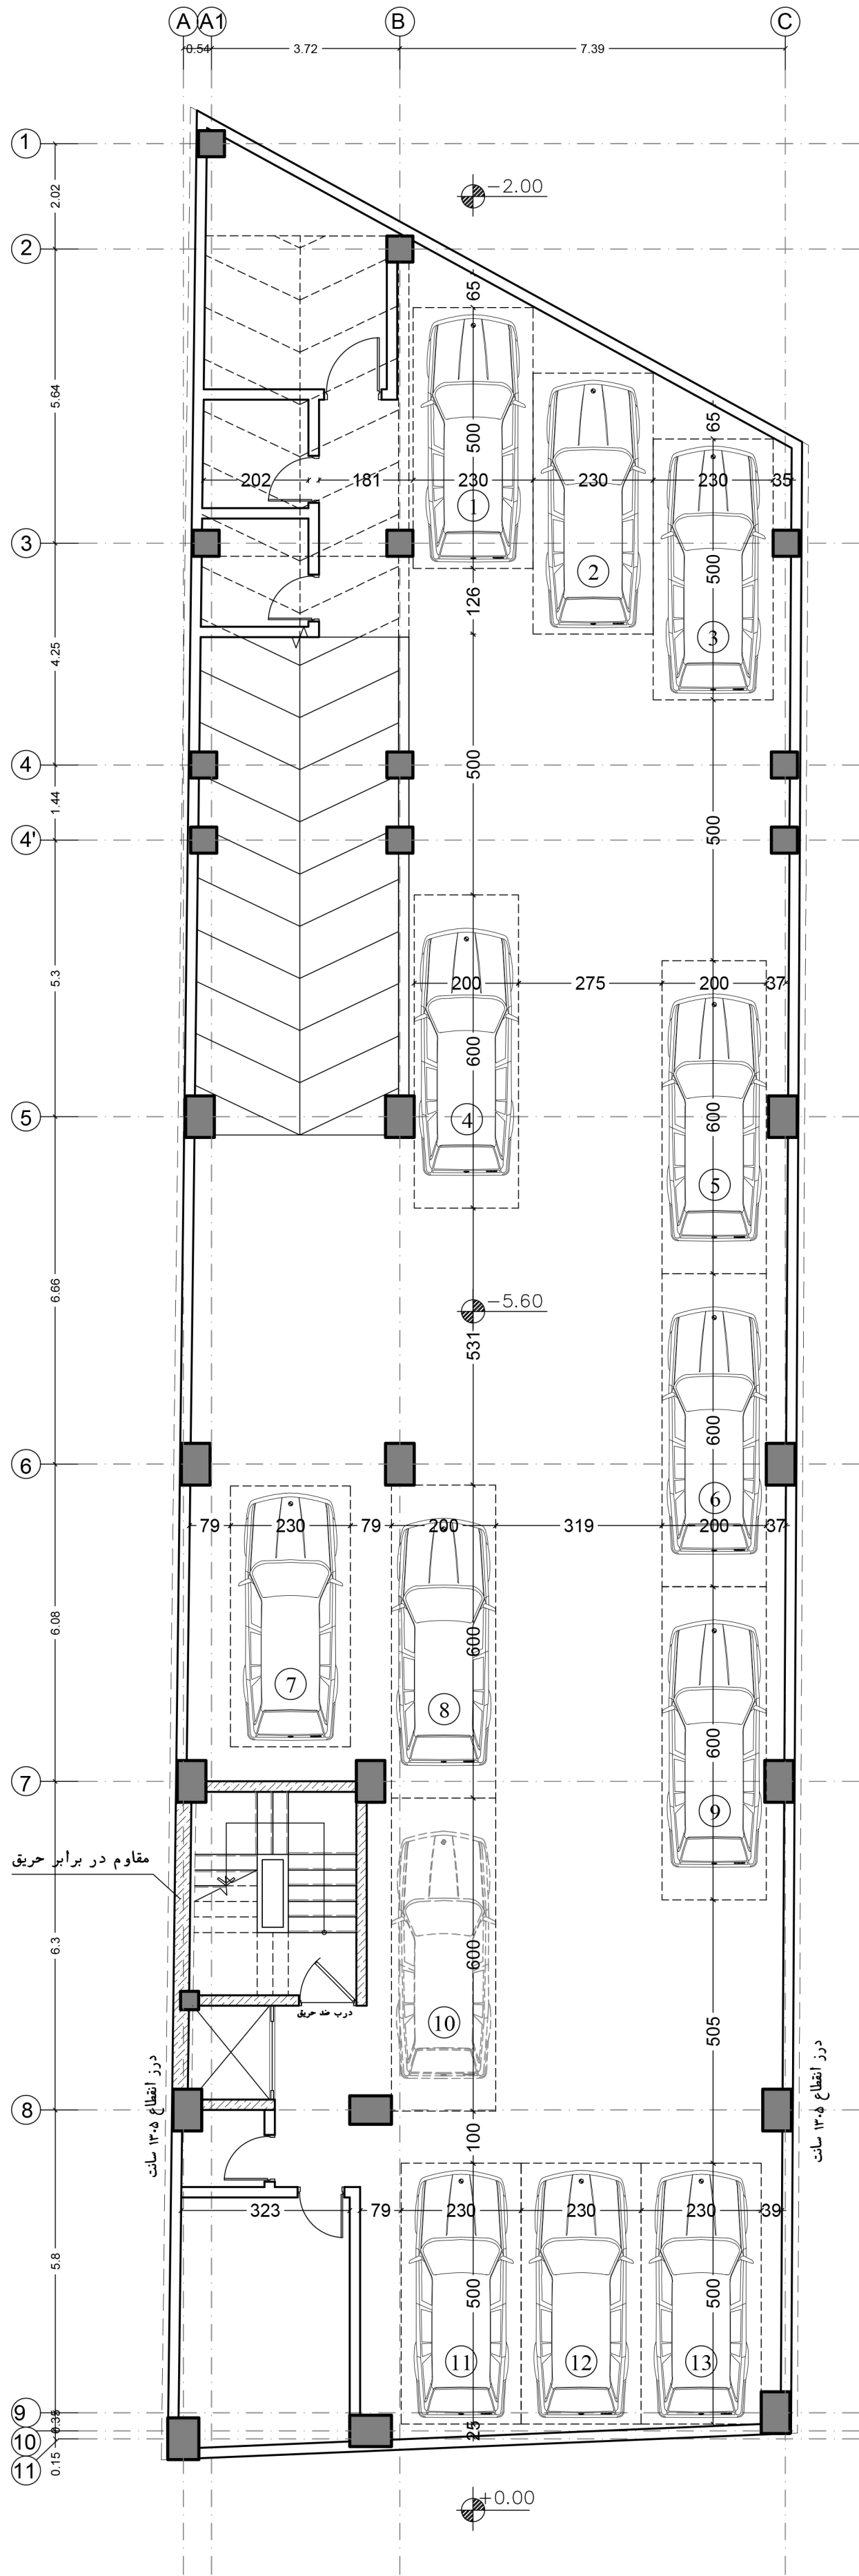
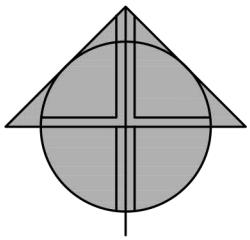


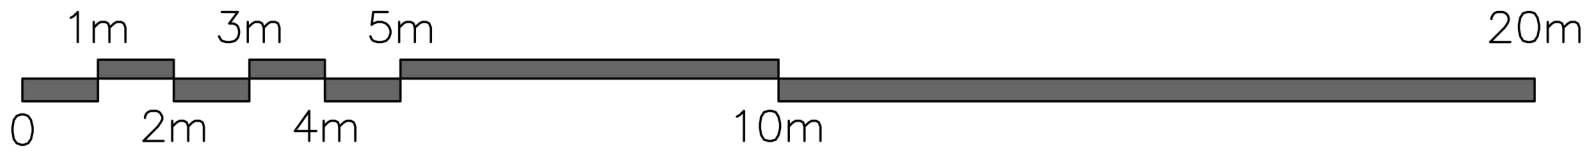



PETROS
COMPETITION

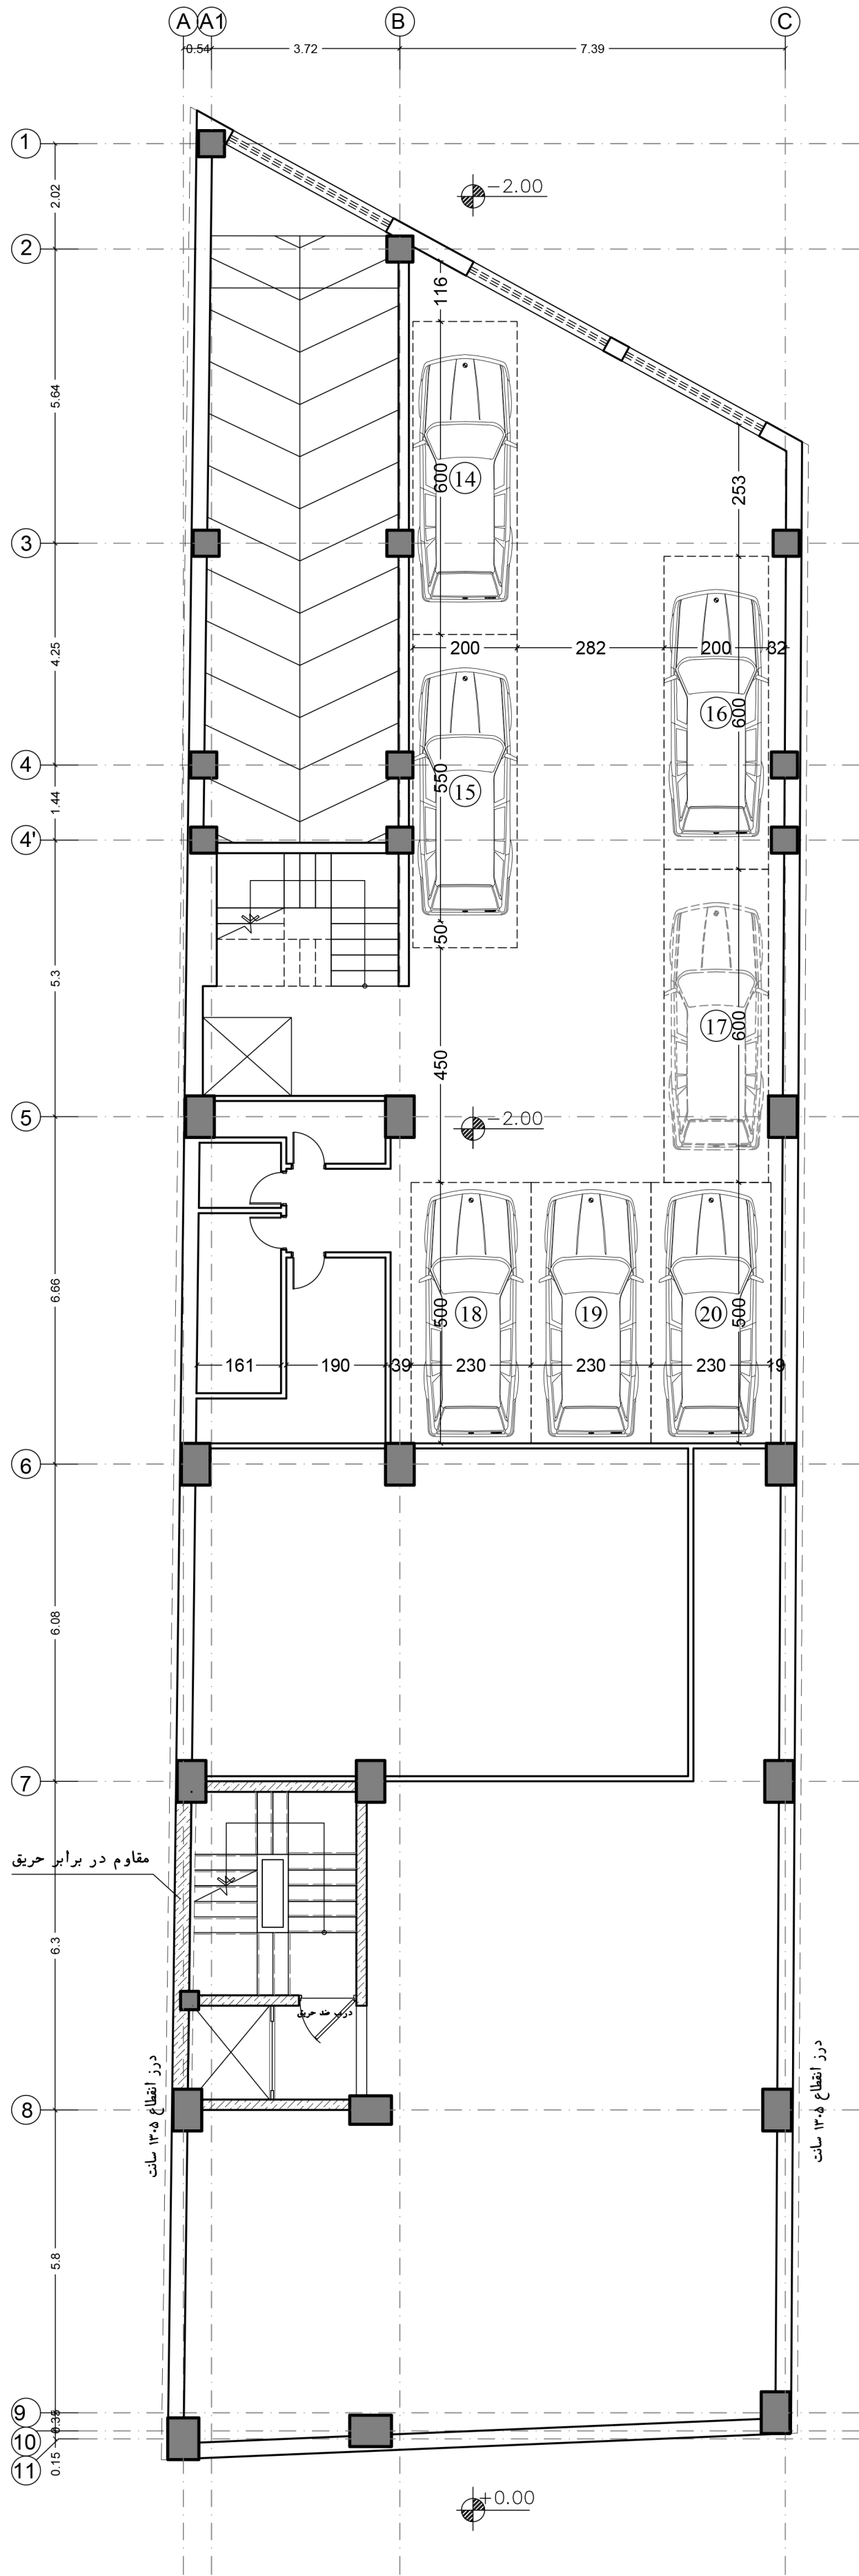


Drawing Title	Sheet Size	Scale
2nd Basement Floor Plan - Fur. & Dim.	A2	1:100

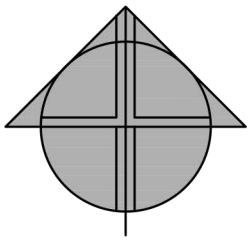




Drawing Title	Sheet Size	Scale
1st Basement Floor Plan - Fur. & Dim.	A2	1:100

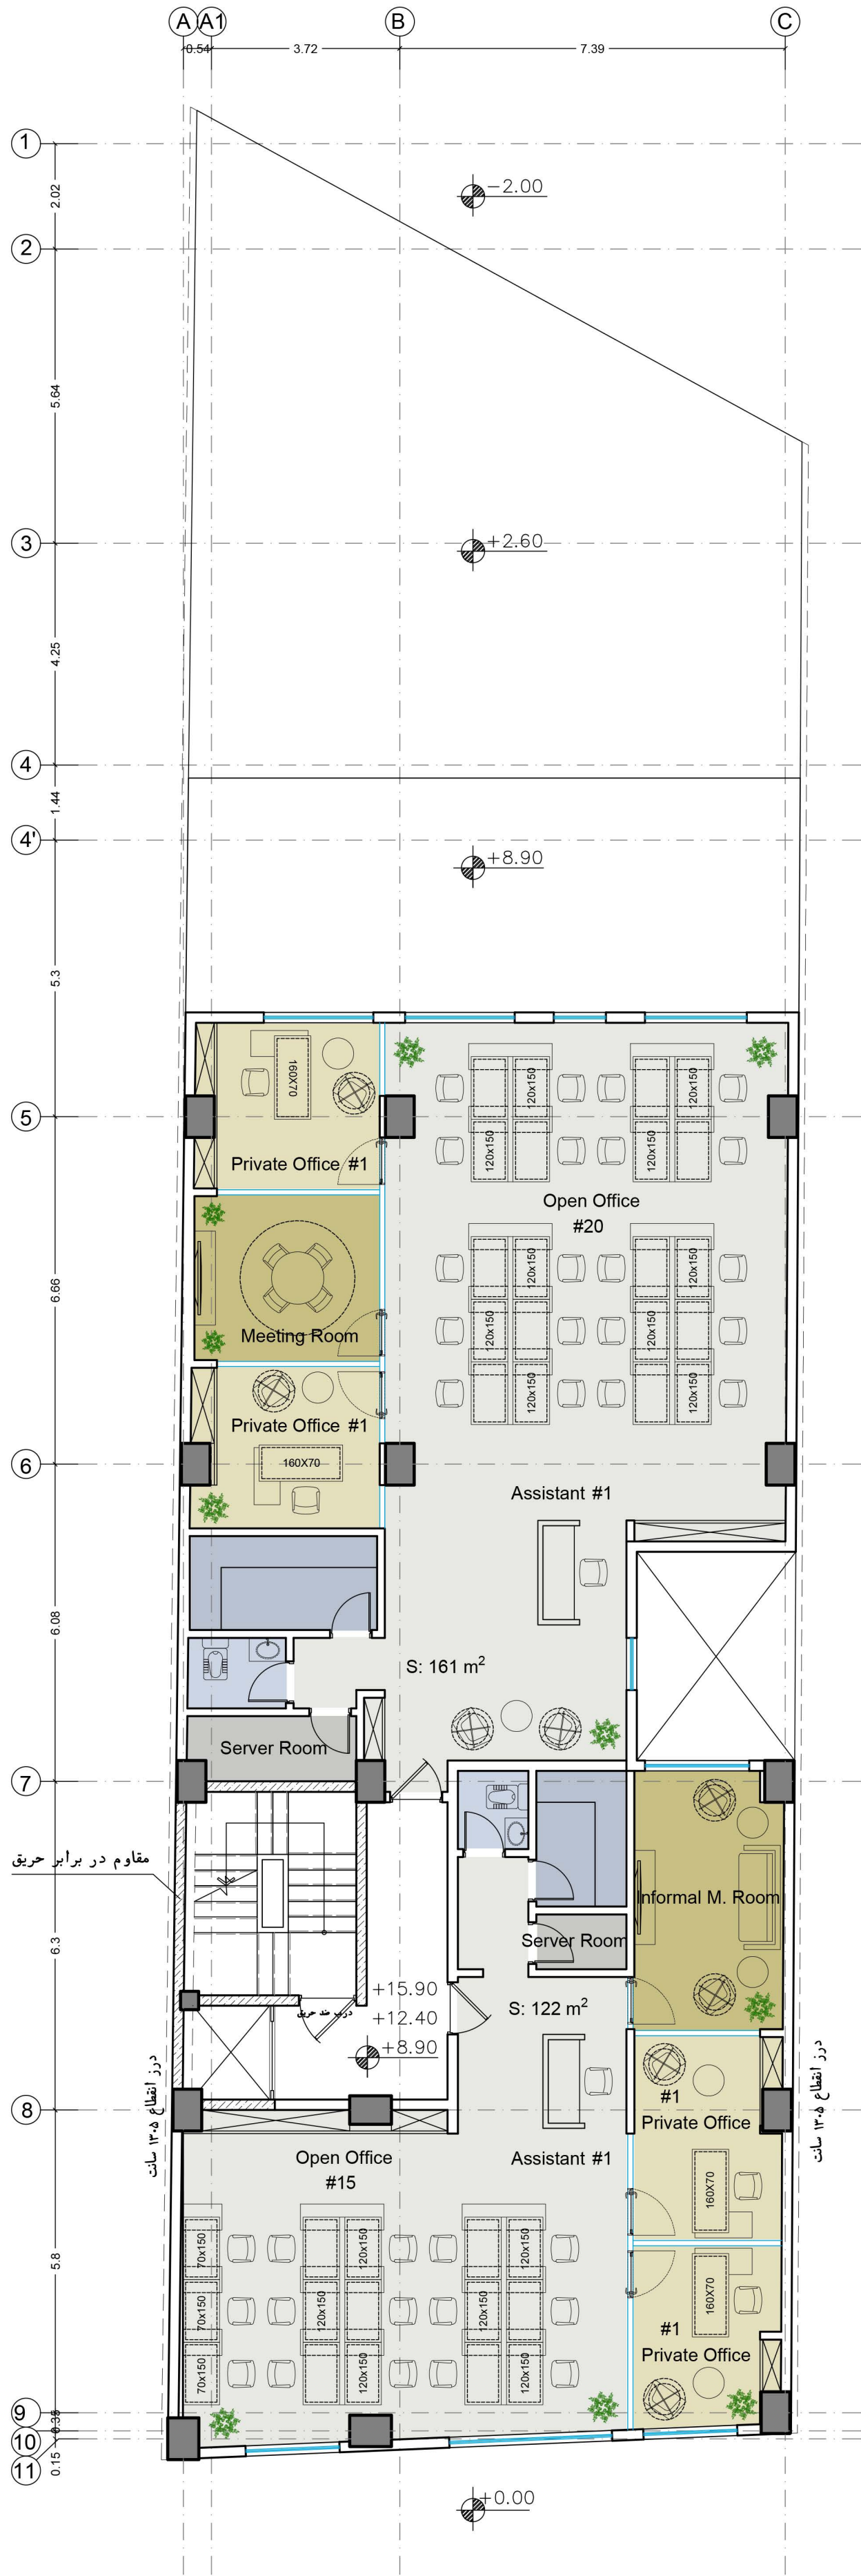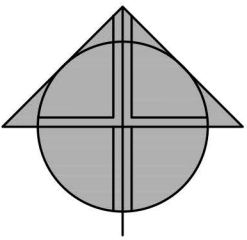

No. of Employees: #41
Total Office Area: 283 m²


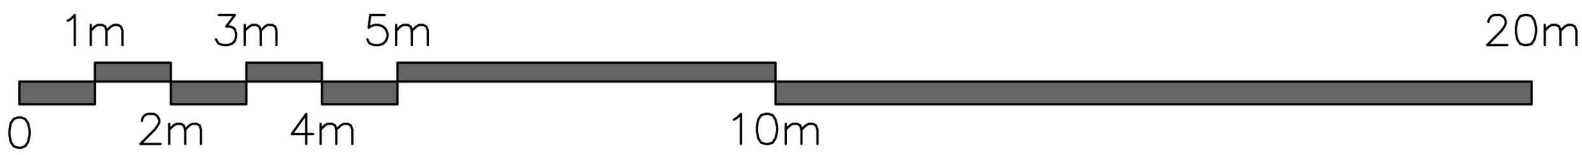


Drawing Title	Sheet Size	Scale
1st to 3rd Floor Plan - Furnished	A2	1:100

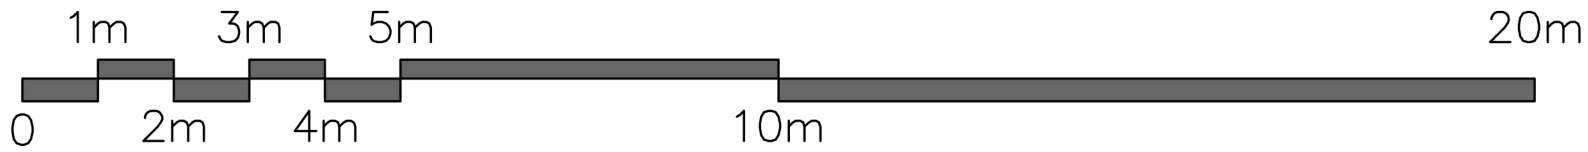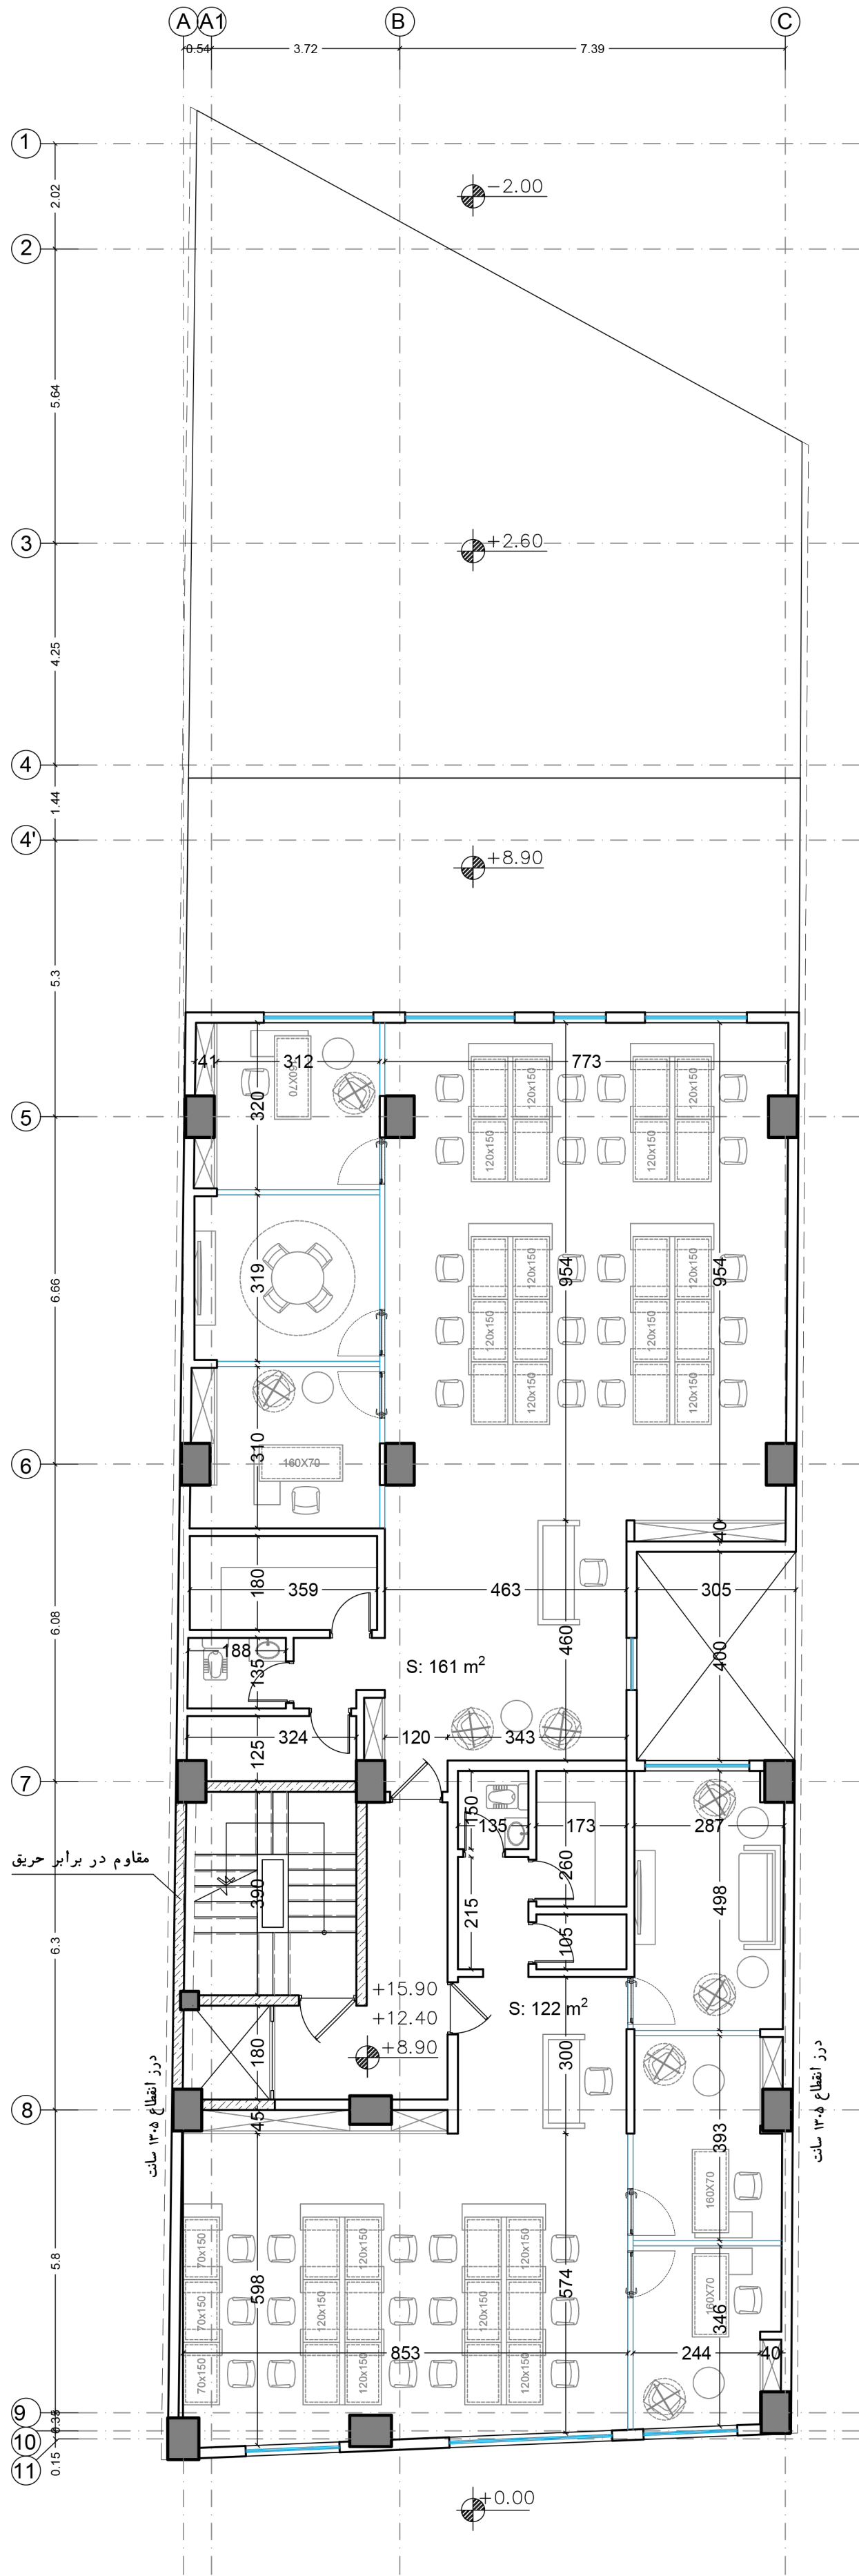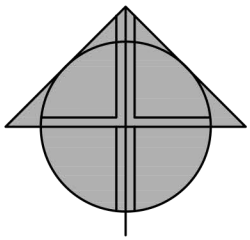


Drawing Title	Sheet Size	Scale
	A2	1:100




1st to 3rd Floor Plan - Dimension

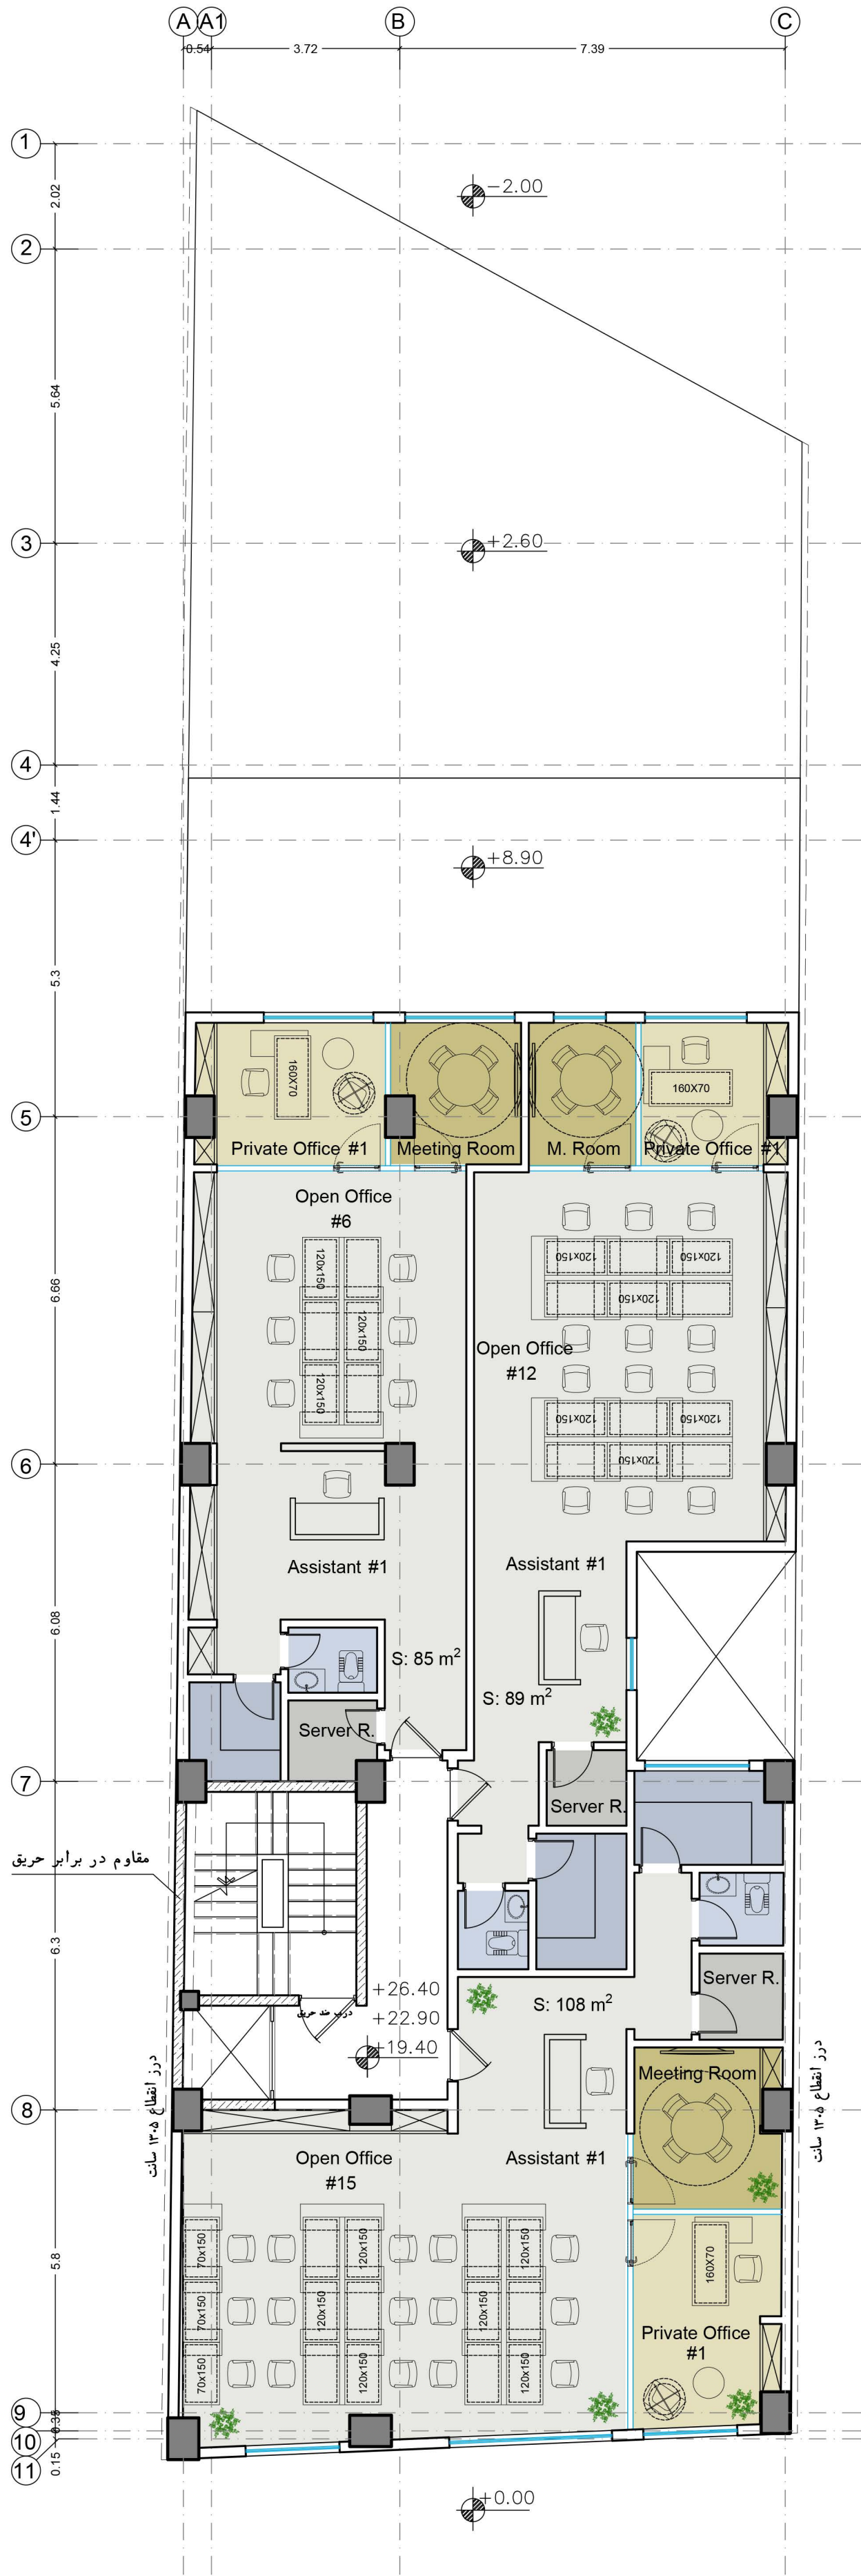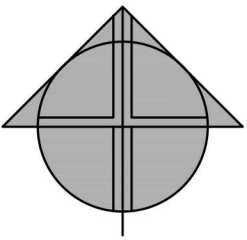

No. of Employees: #39
Total Office Area: 282 m²

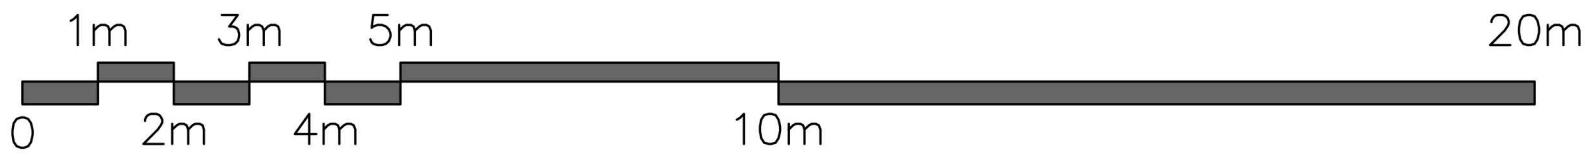

Drawing Title	Sheet Size	Scale
4th to 6th Floor Plan - Furnished	A2	1:100

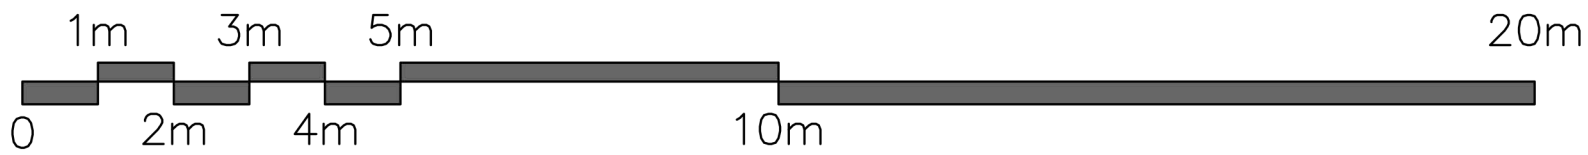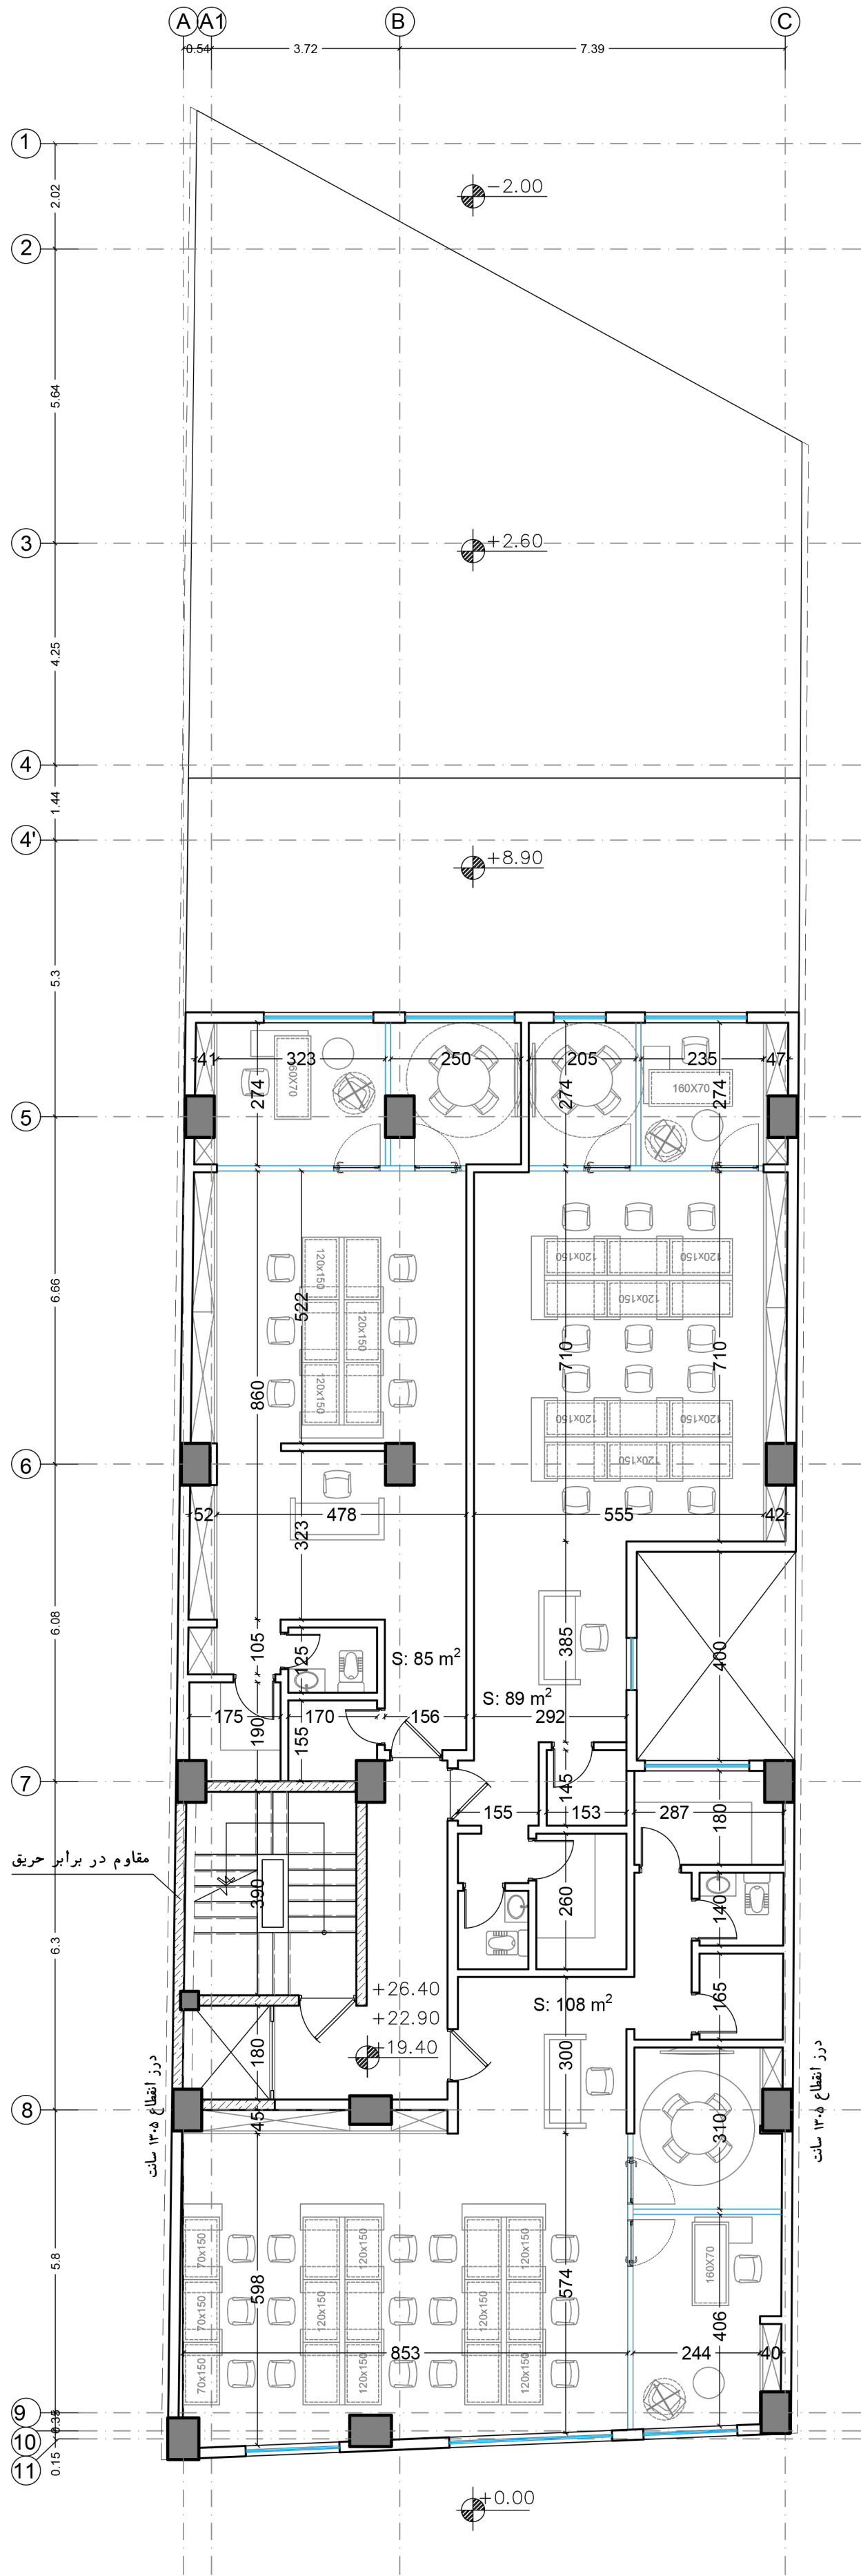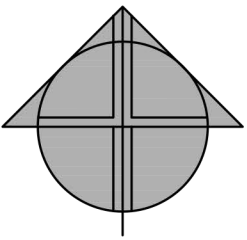

Drawing Title

4th to 6th Floor Plan - Dimension

Sheet Size


A2

Scale

1:100




Namee Co.

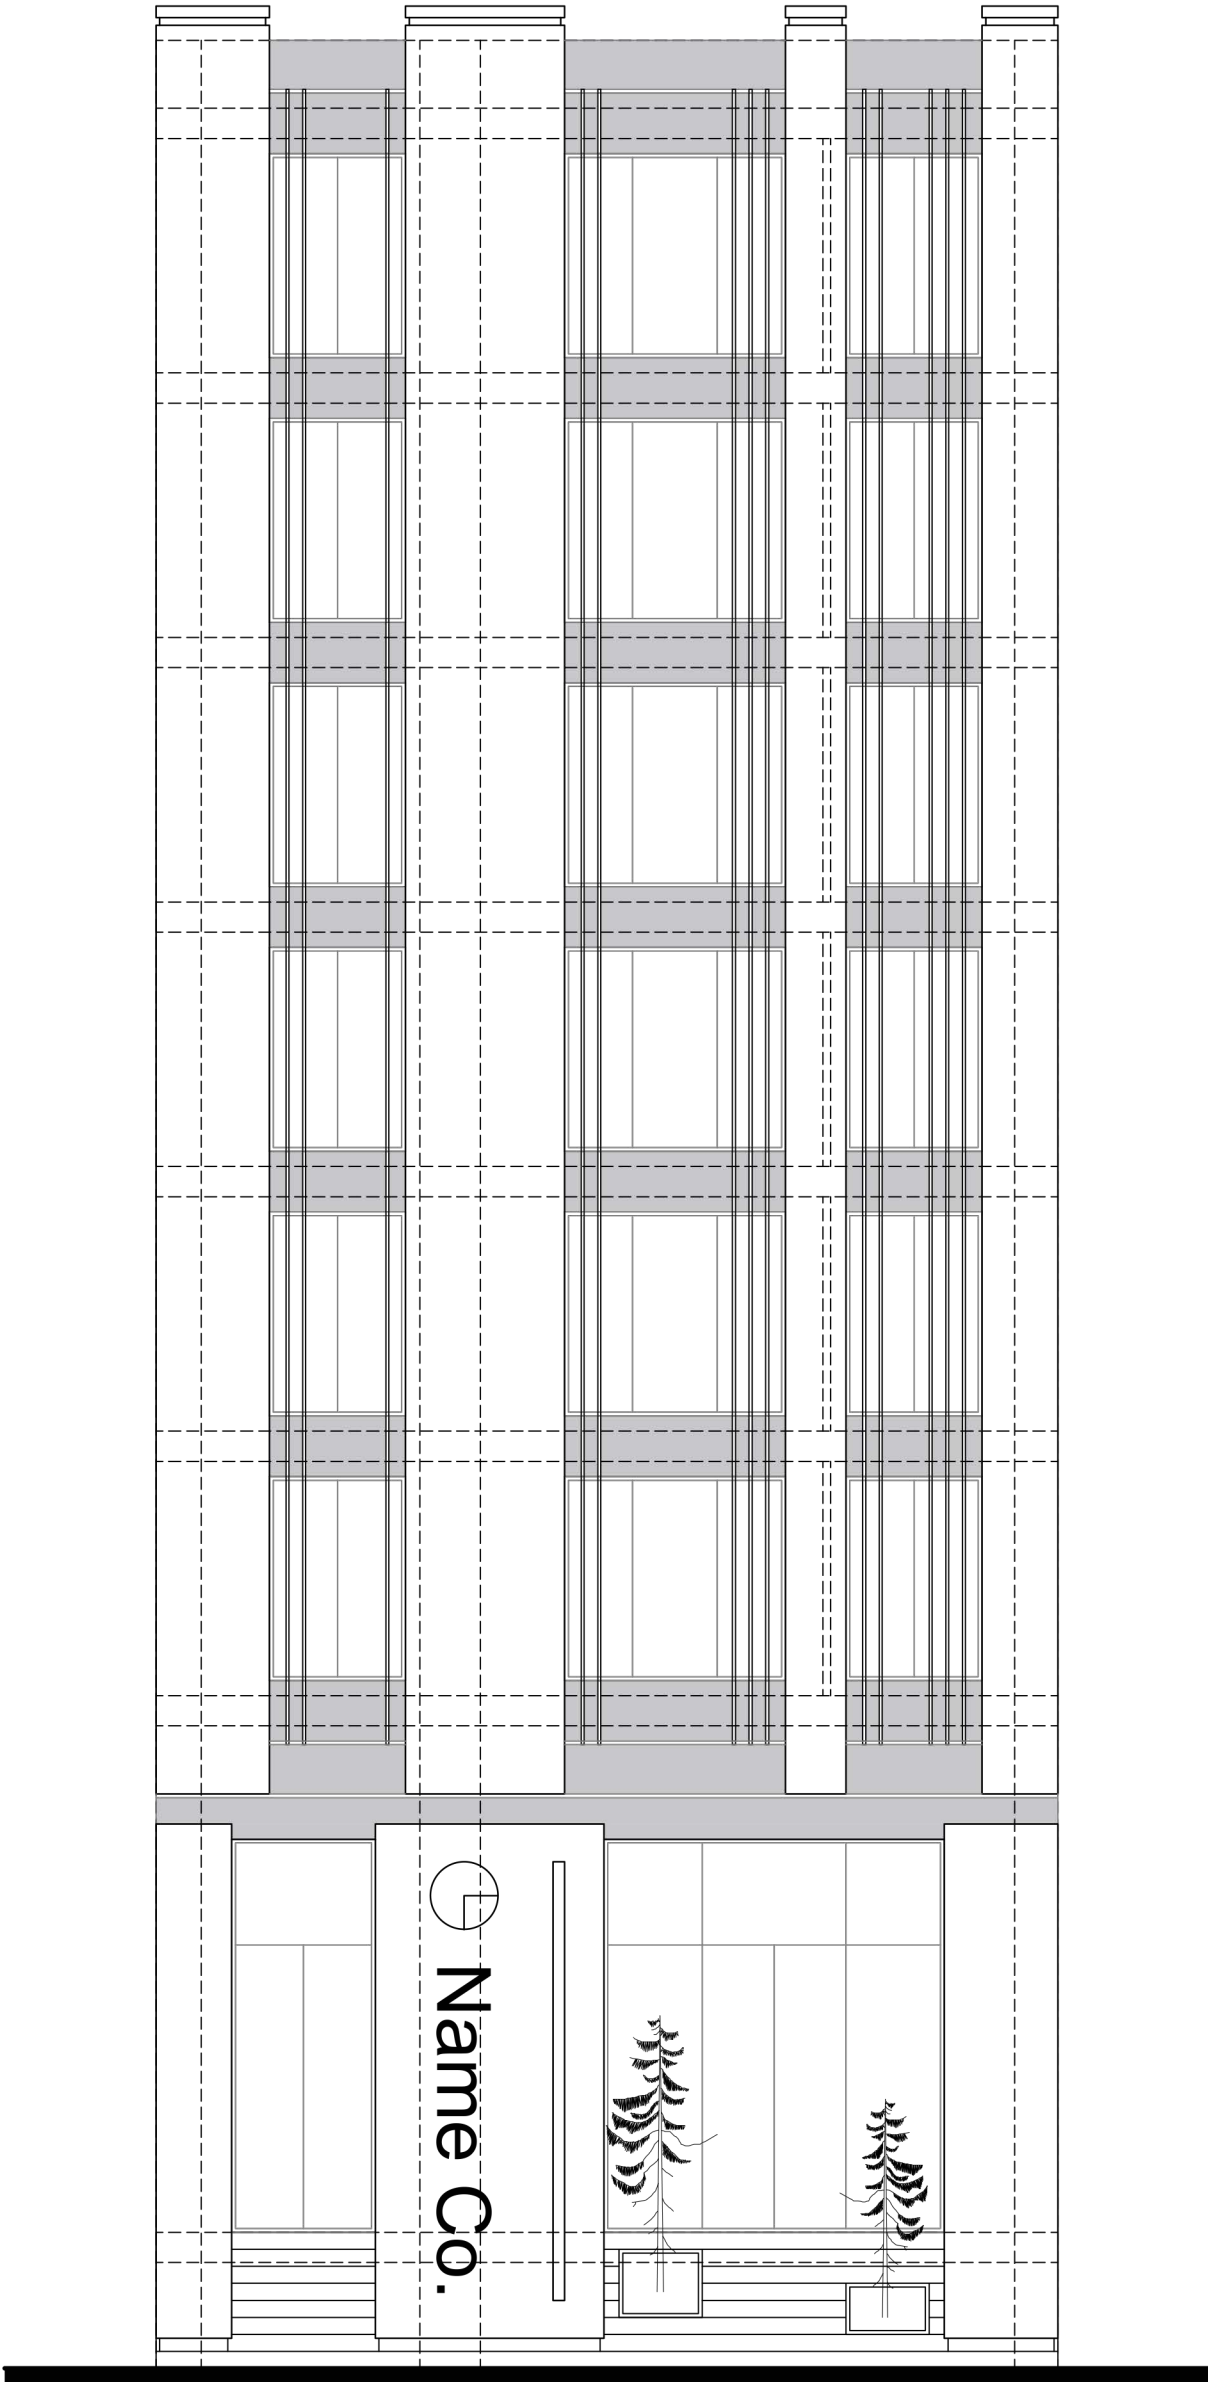




Name Co.

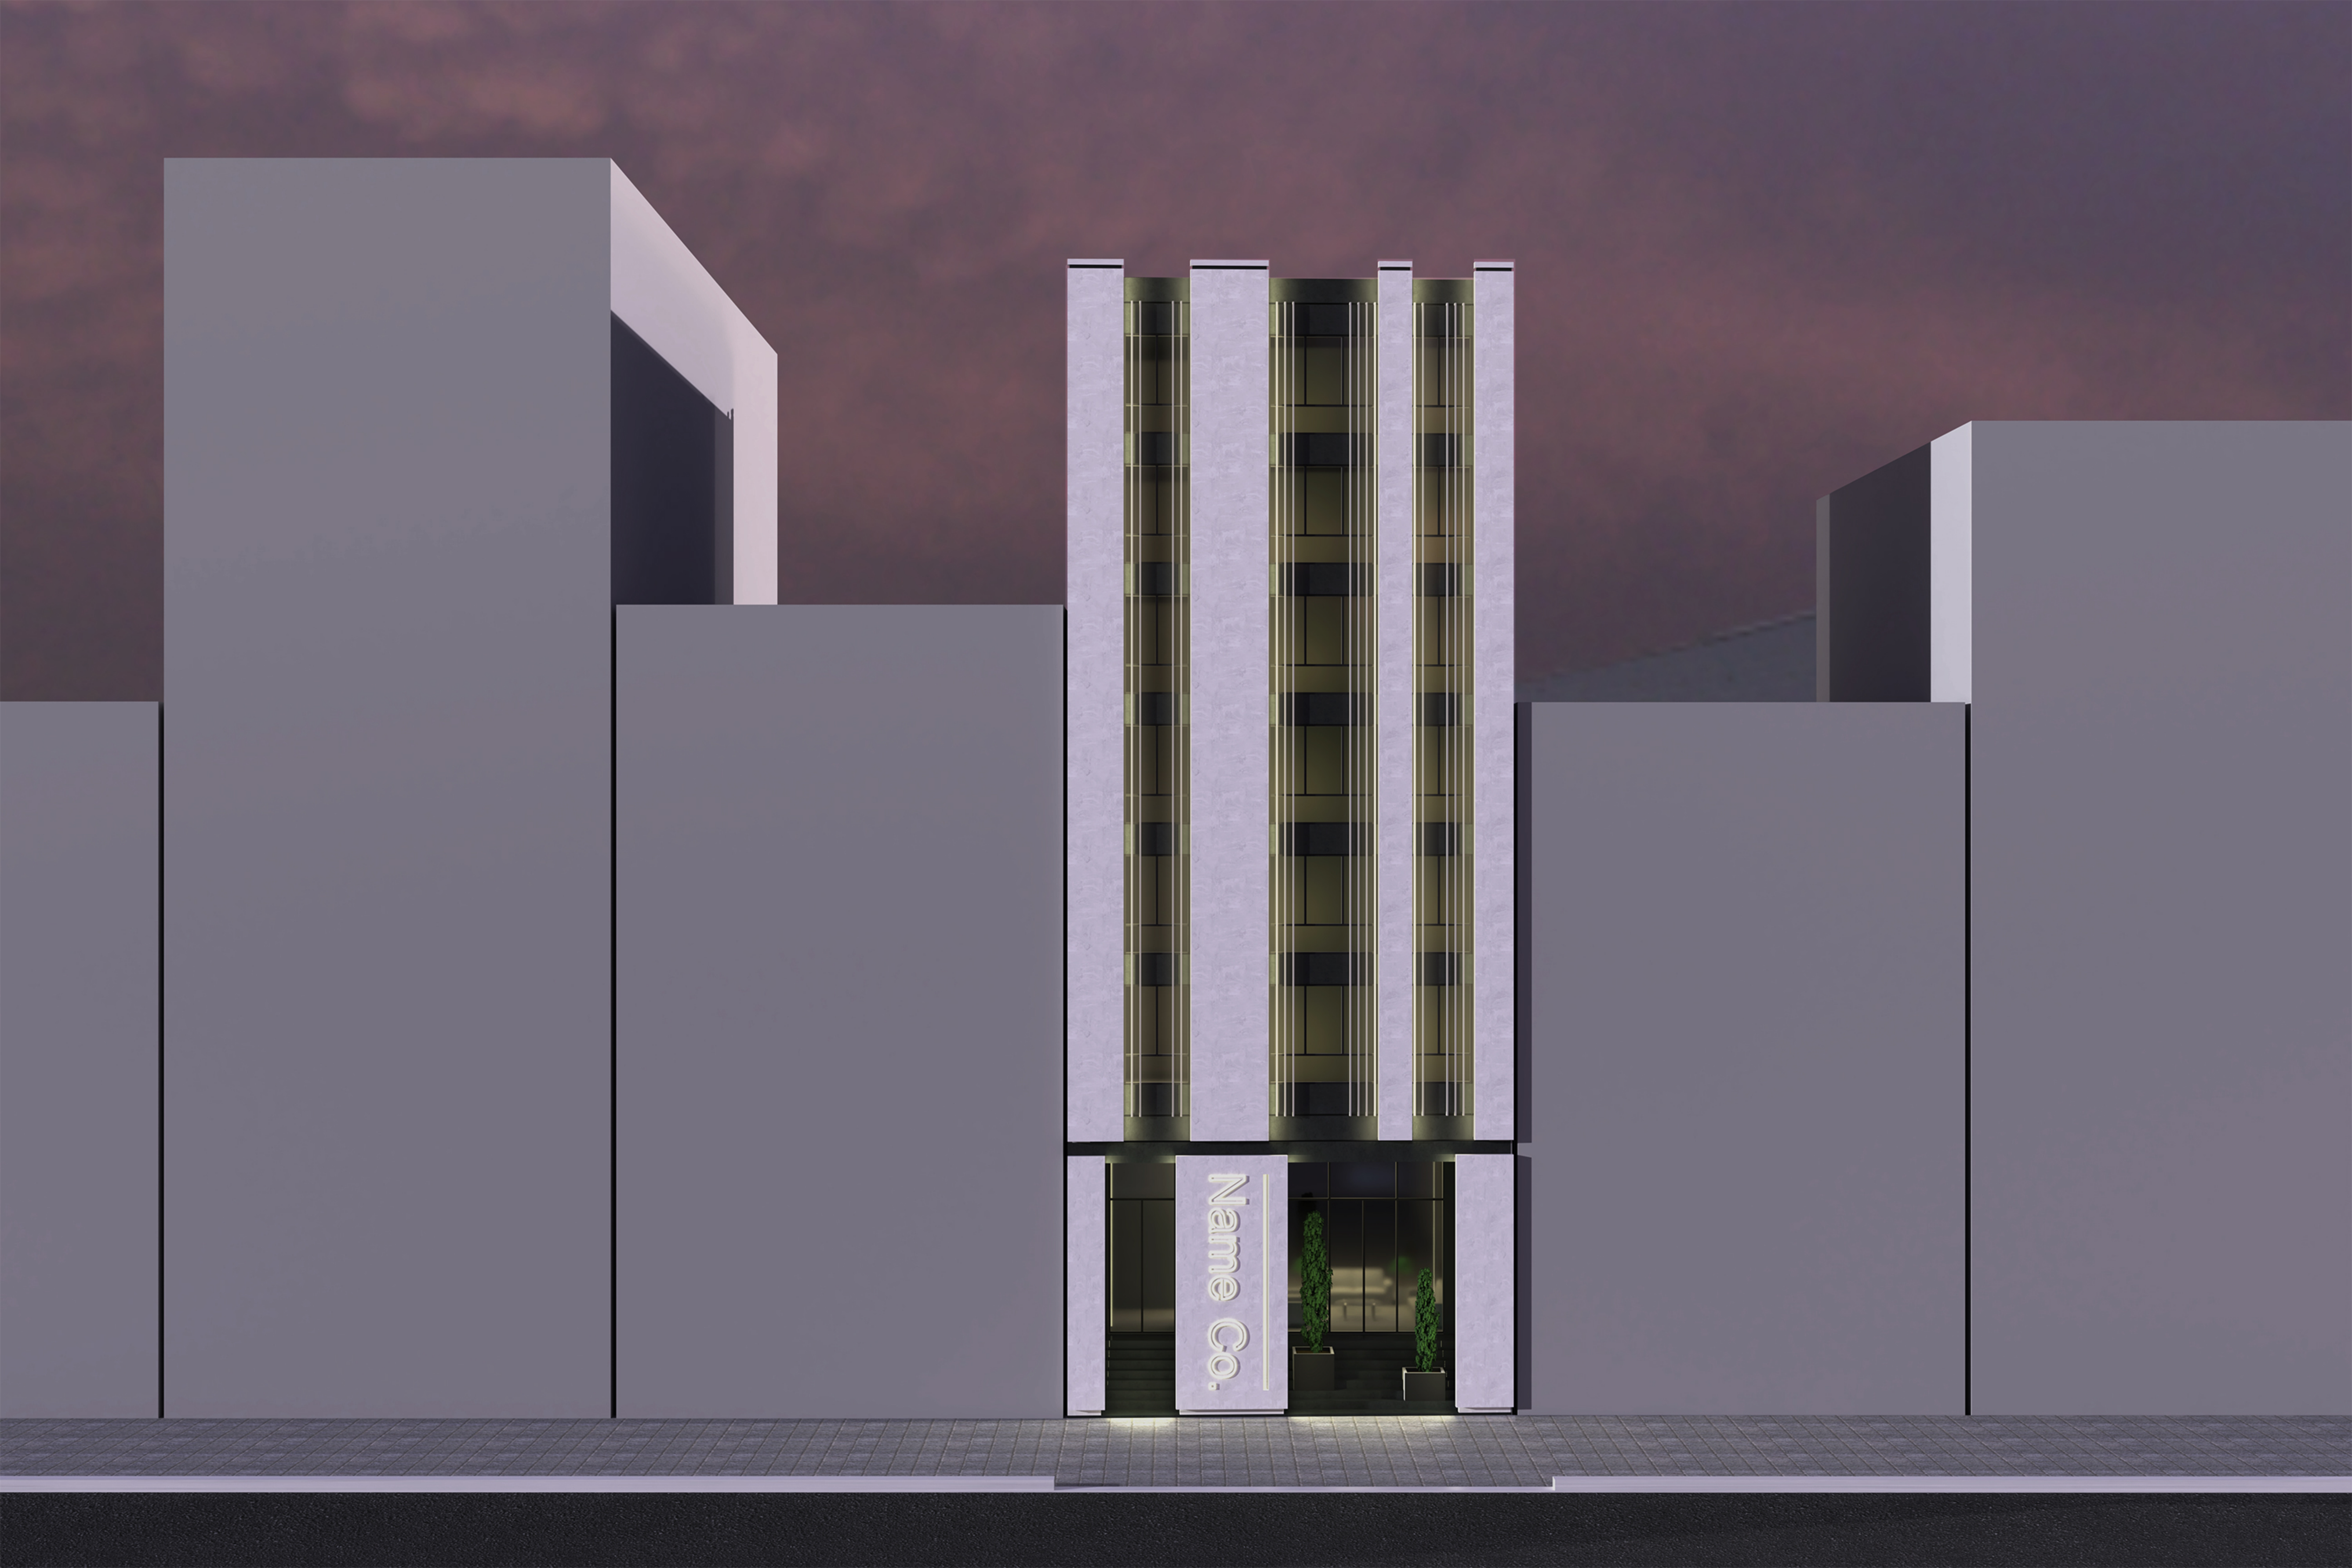

Name Co.

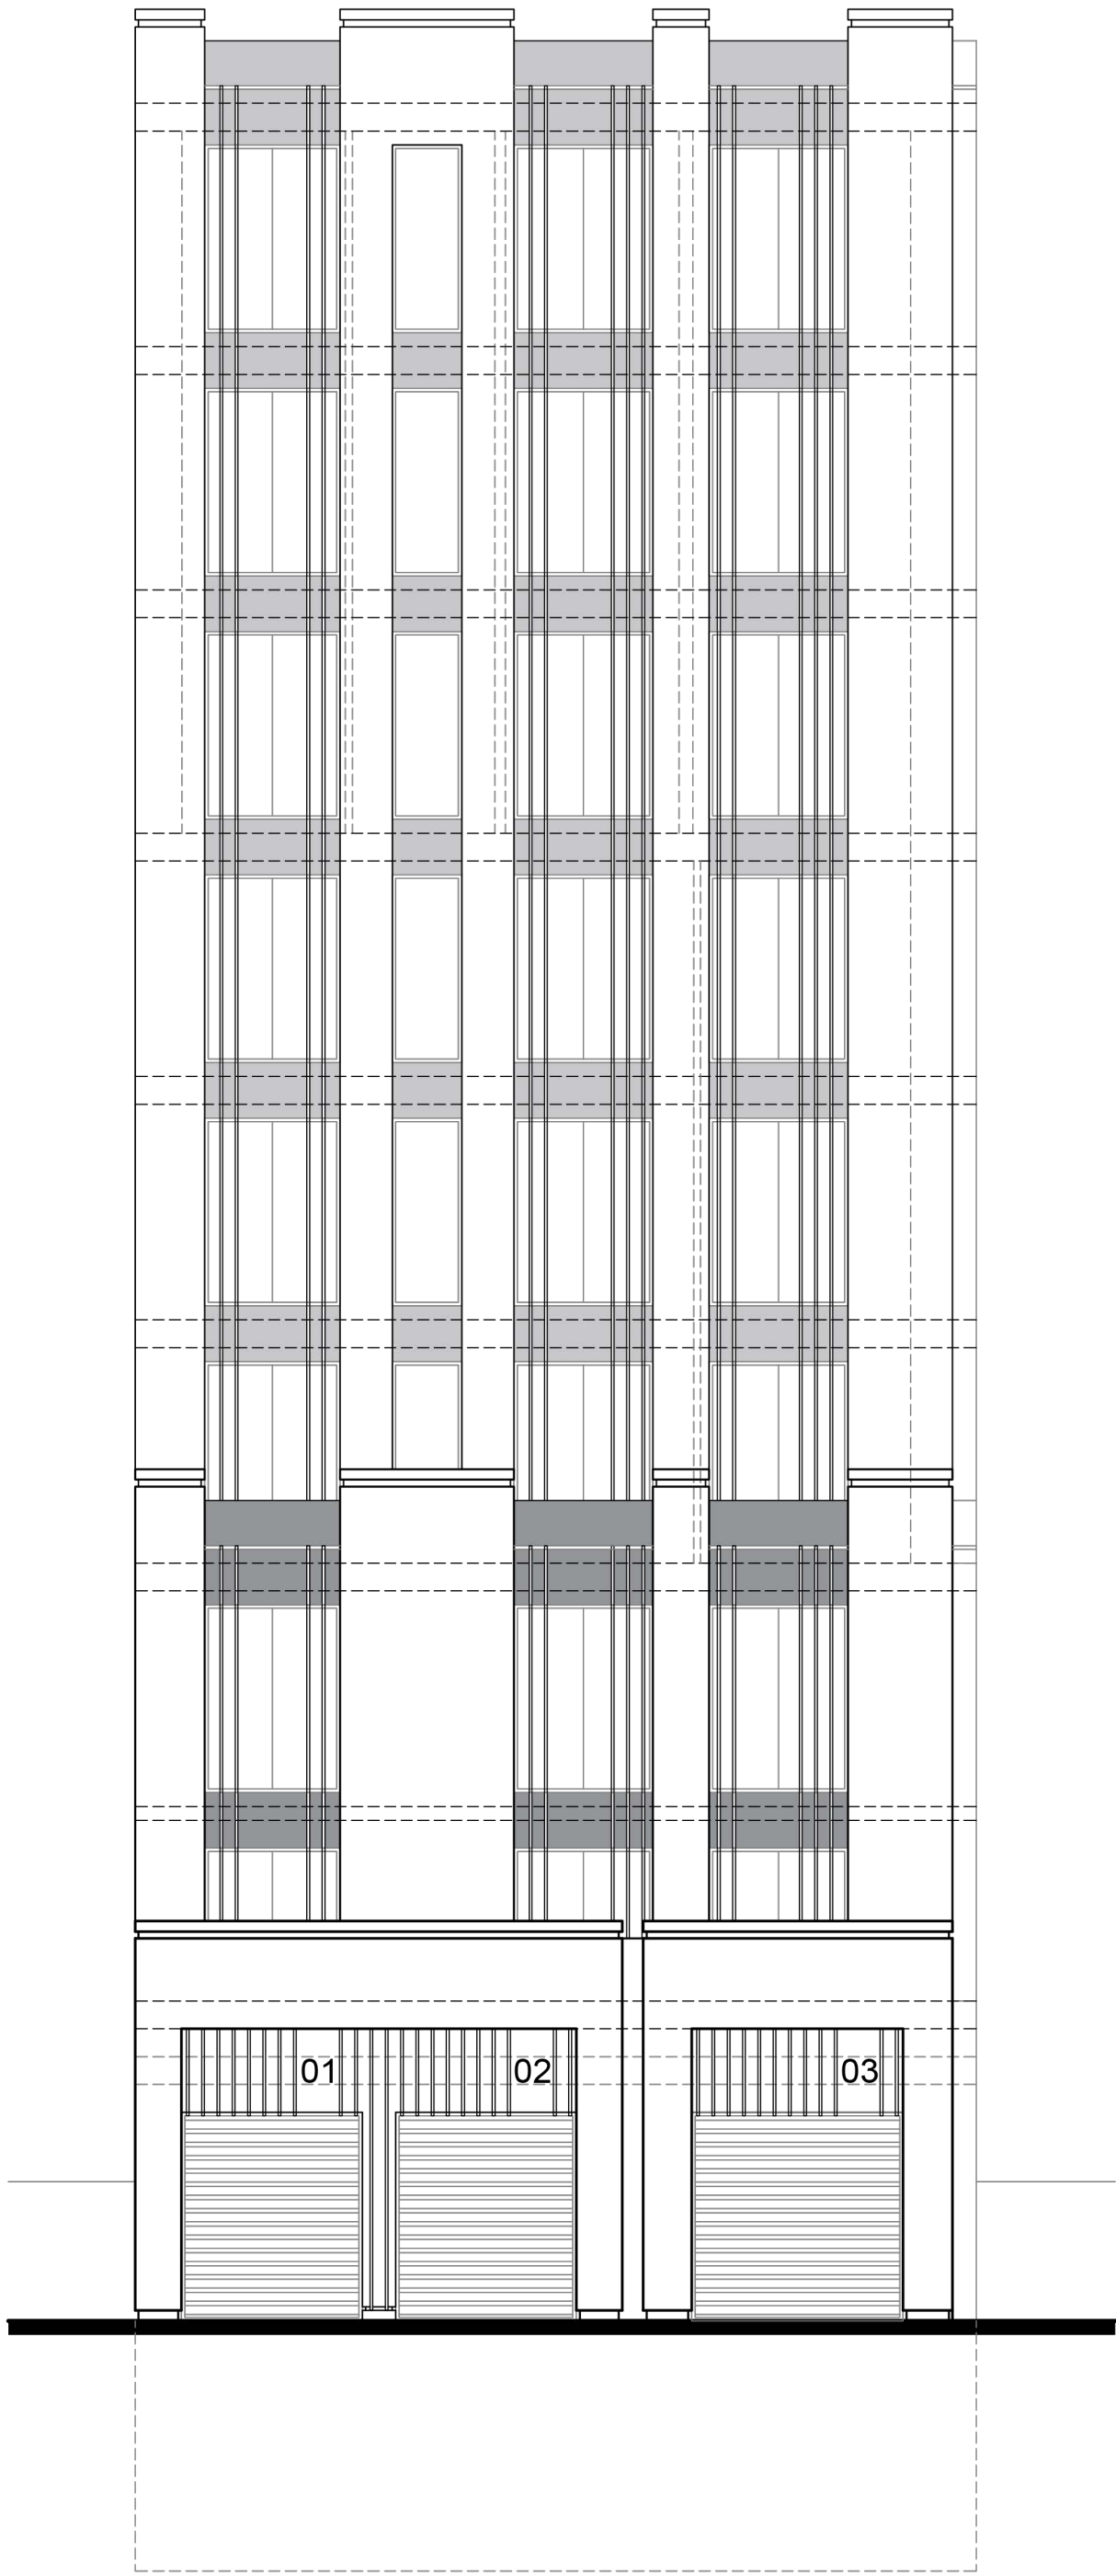





جدول مساحت ها و تعداد نفرات					
طبقه	واحد اداری	مساحت	تعداد نفرات	مجموع مساحت	مجموع تعداد نفرات
1st - 3rd	A	161	23	283	41
	B	122	18		
4th - 6th	A	85	8	282	39
	B	89	14		
	C	108	17		
جدول متریال های نما					
شماره	محل استفاده	نام متریال	توضیحات	جانمایی متریال ها	
1	سطوح اصلی نما	سنگ گرانیت	absolute black granite		
2	پوسته ی دوم	alt a: سنگ سفید کم رگه	تراورتن سفید عباس آباد گرانیت سفید ویتنام		
	نوارهای عمودی	alt b: آجر نما	آجر نمای مدرن سفید مایل به طوسی ۲ × ۶ × ۴۰		
3	لوور عمودی	آلومینیوم	رنگ خاکستری روشن		