


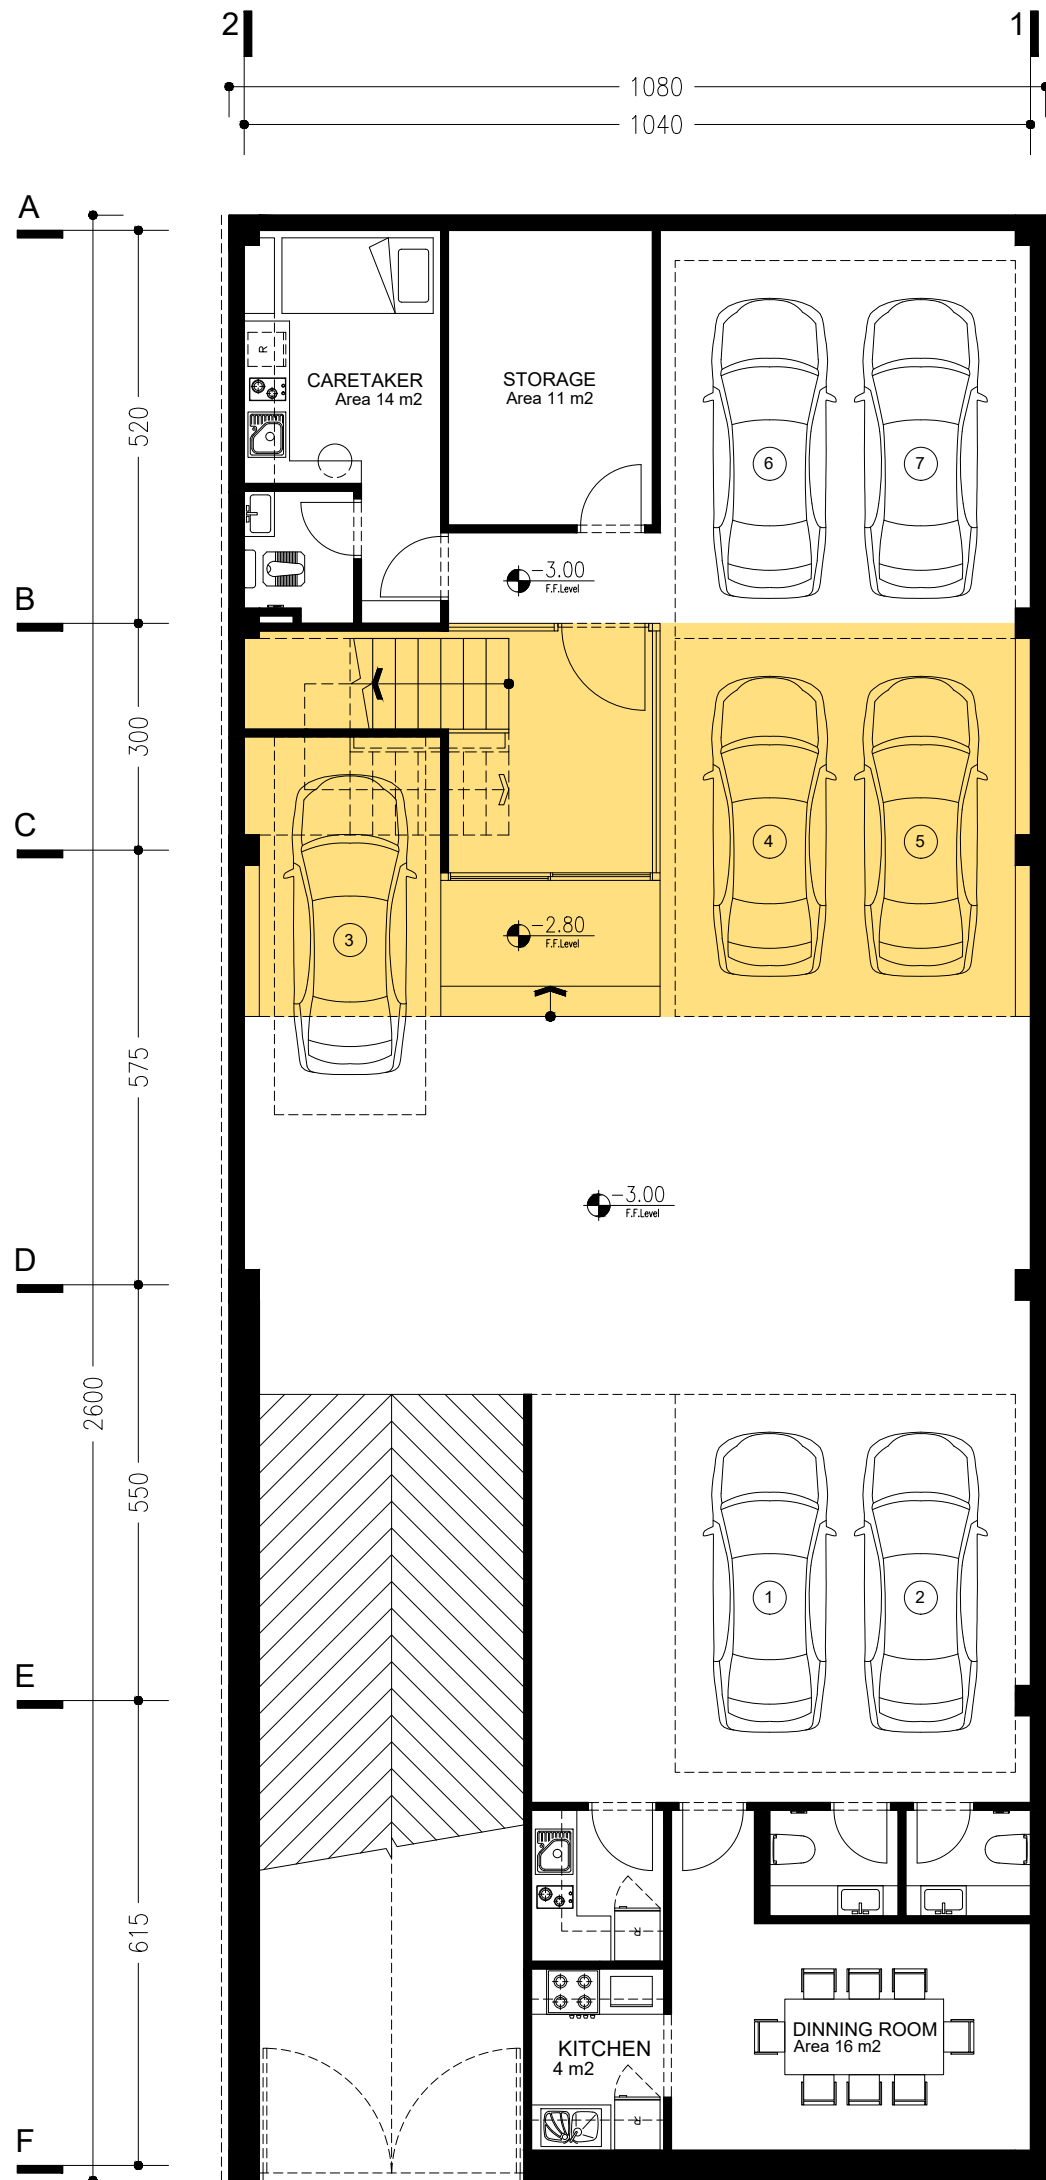


RAK
CERAMICS

SHOWROOM &
HEADQUARTER OFFICE

Underground Floor
Furniture Plan




SCALE :	1:100
PAPER SIZE :	A3
DATE	1402-03-13
SHEET NO. :	No. 1
FOR APPROVAL :	☐ جهت تصویب :
FOR TENDERING :	☐ جهت مناقصه :
FOR CONSTRUCTION :	☐ جهت ساخت :
FOR check :	☒ جهت بررسی :

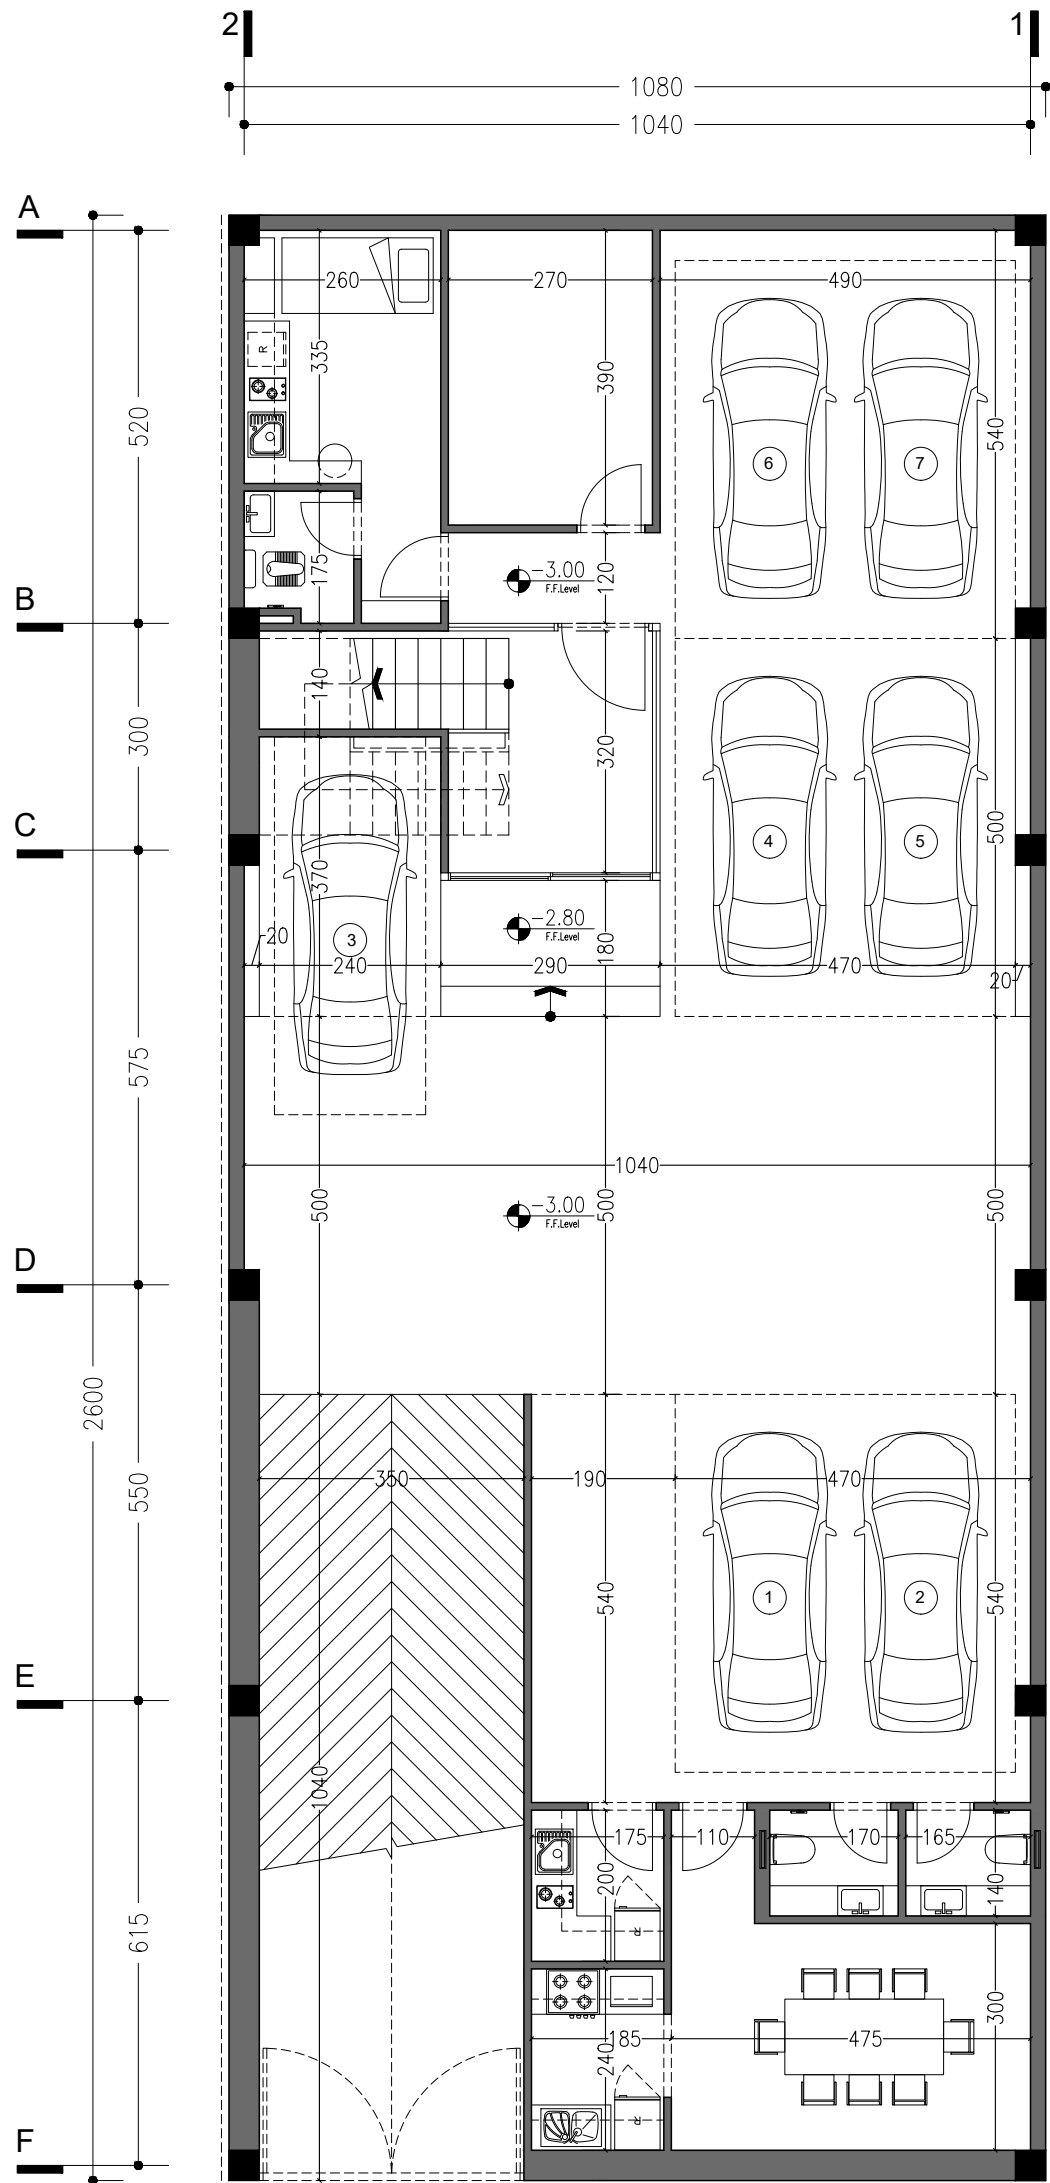

RAK
CERAMICS

SHOWROOM &
HEADQUARTER OFFICE

Underground Floor
Dimension Plan

 

SCALE : 1:100
PAPER SIZE : A3
DATE : 1402-03-13
SHEET NO. : No. 9

FOR APPROVAL : ☐ جهت تصویب :
FOR TENDERING : ☐ جهت مناقصه :
FOR CONSTRUCTION : ☐ جهت ساخت :
FOR check : ☒ جهت بررسی :



RAK
CERAMICS


SHOWROOM &
HEADQUARTER OFFICE

Ground Floor Plan
Furniture Plan



SCALE : 1:100
PAPER SIZE : A3
DATE : 1402-03-13
SHEET NO. : No. 2

FOR APPROVAL : ☐ جهت تصویب :
FOR TENDERING : ☐ جهت مناقصه :
FOR CONSTRUCTION : ☐ جهت ساخت :
FOR check : ☒ جهت بررسی :

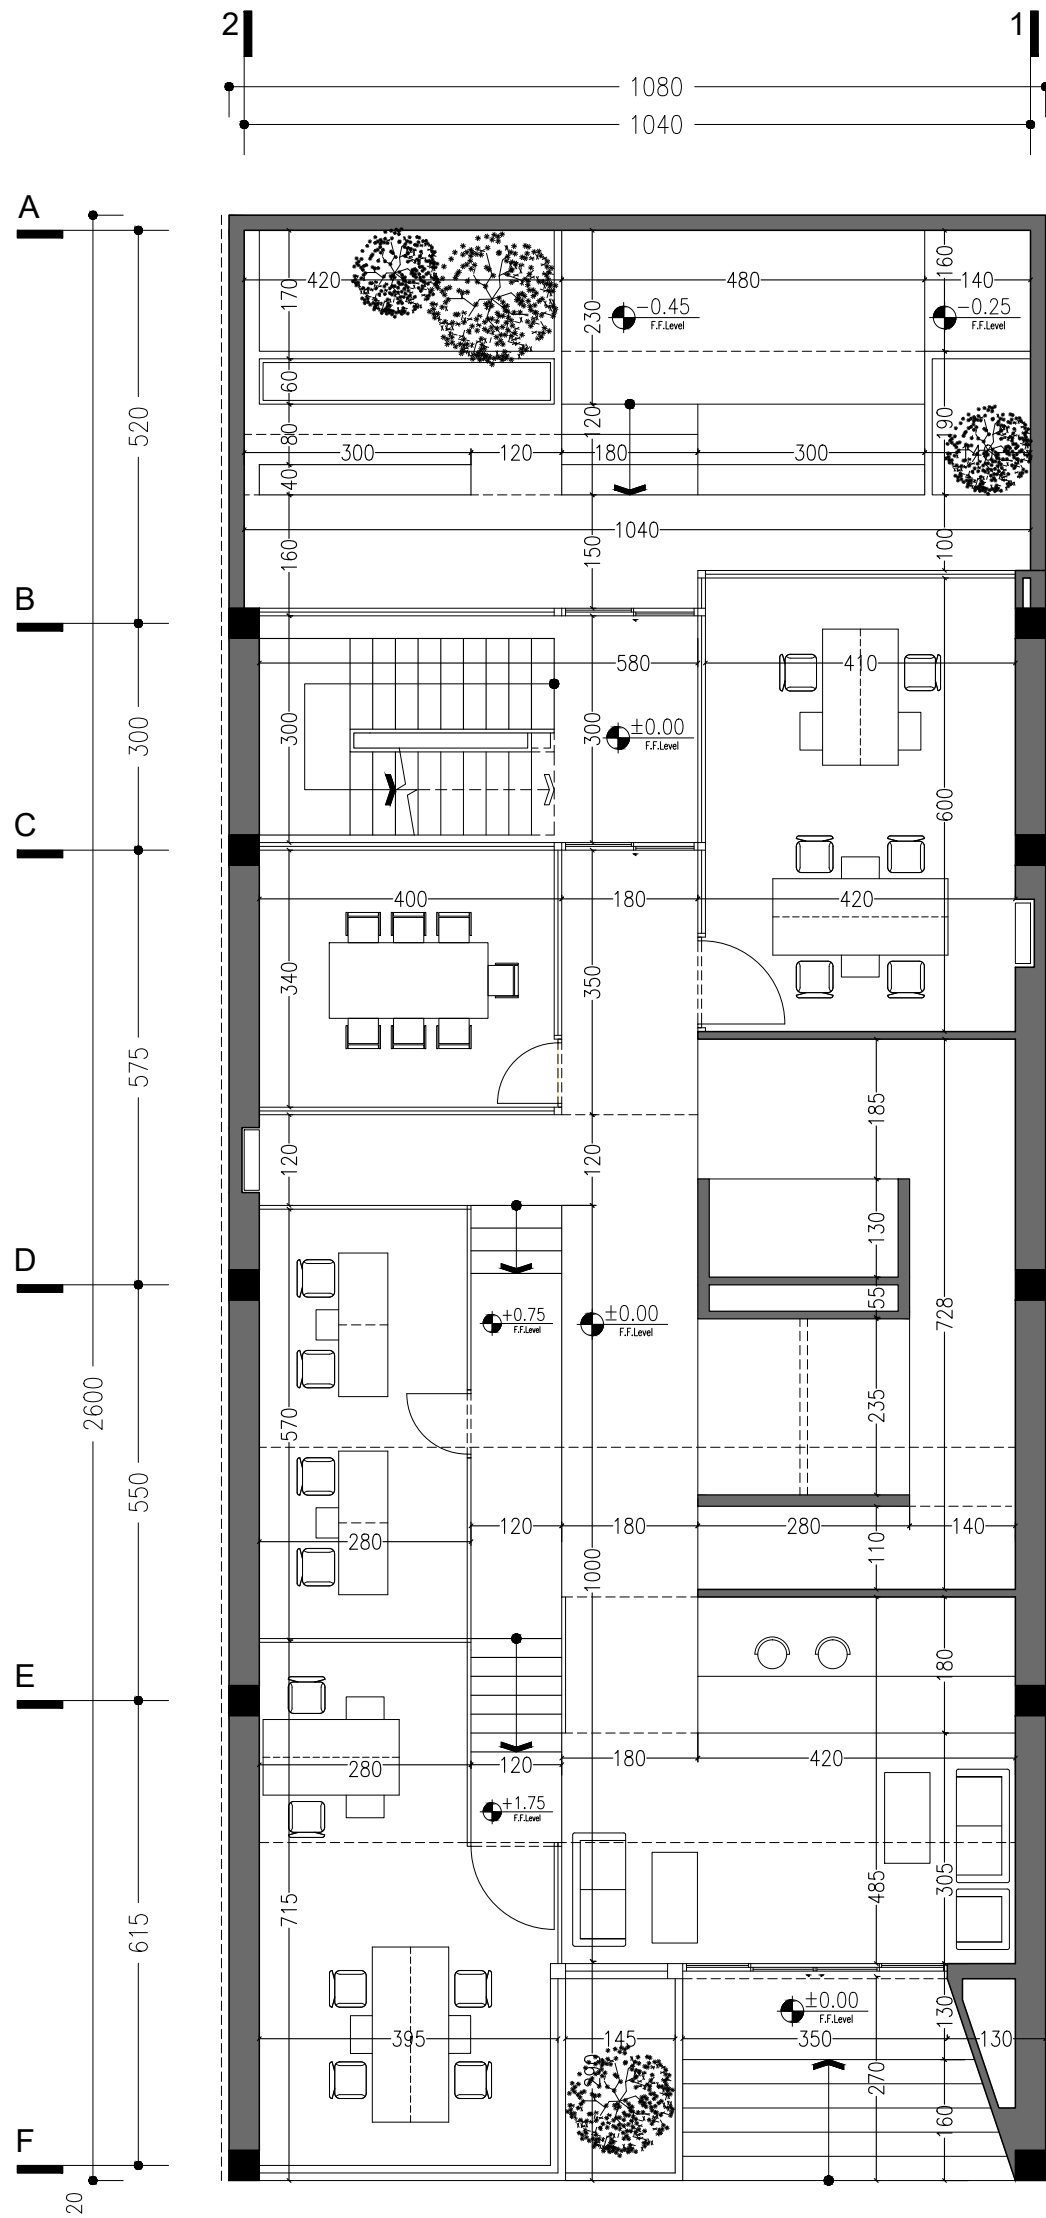

RAK
CERAMICS


SHOWROOM &
HEADQUARTER OFFICE

Ground Floor Plan
Dimension Plan



SCALE : 1:100
PAPER SIZE : A3
DATE : 1402-03-13
SHEET NO. : No. 10


FOR APPROVAL : ☐ جهت تصویب :
FOR TENDERING : ☐ جهت مناقصه :
FOR CONSTRUCTION : ☐ جهت ساخت :
FOR check : ☒ جهت بررسی :

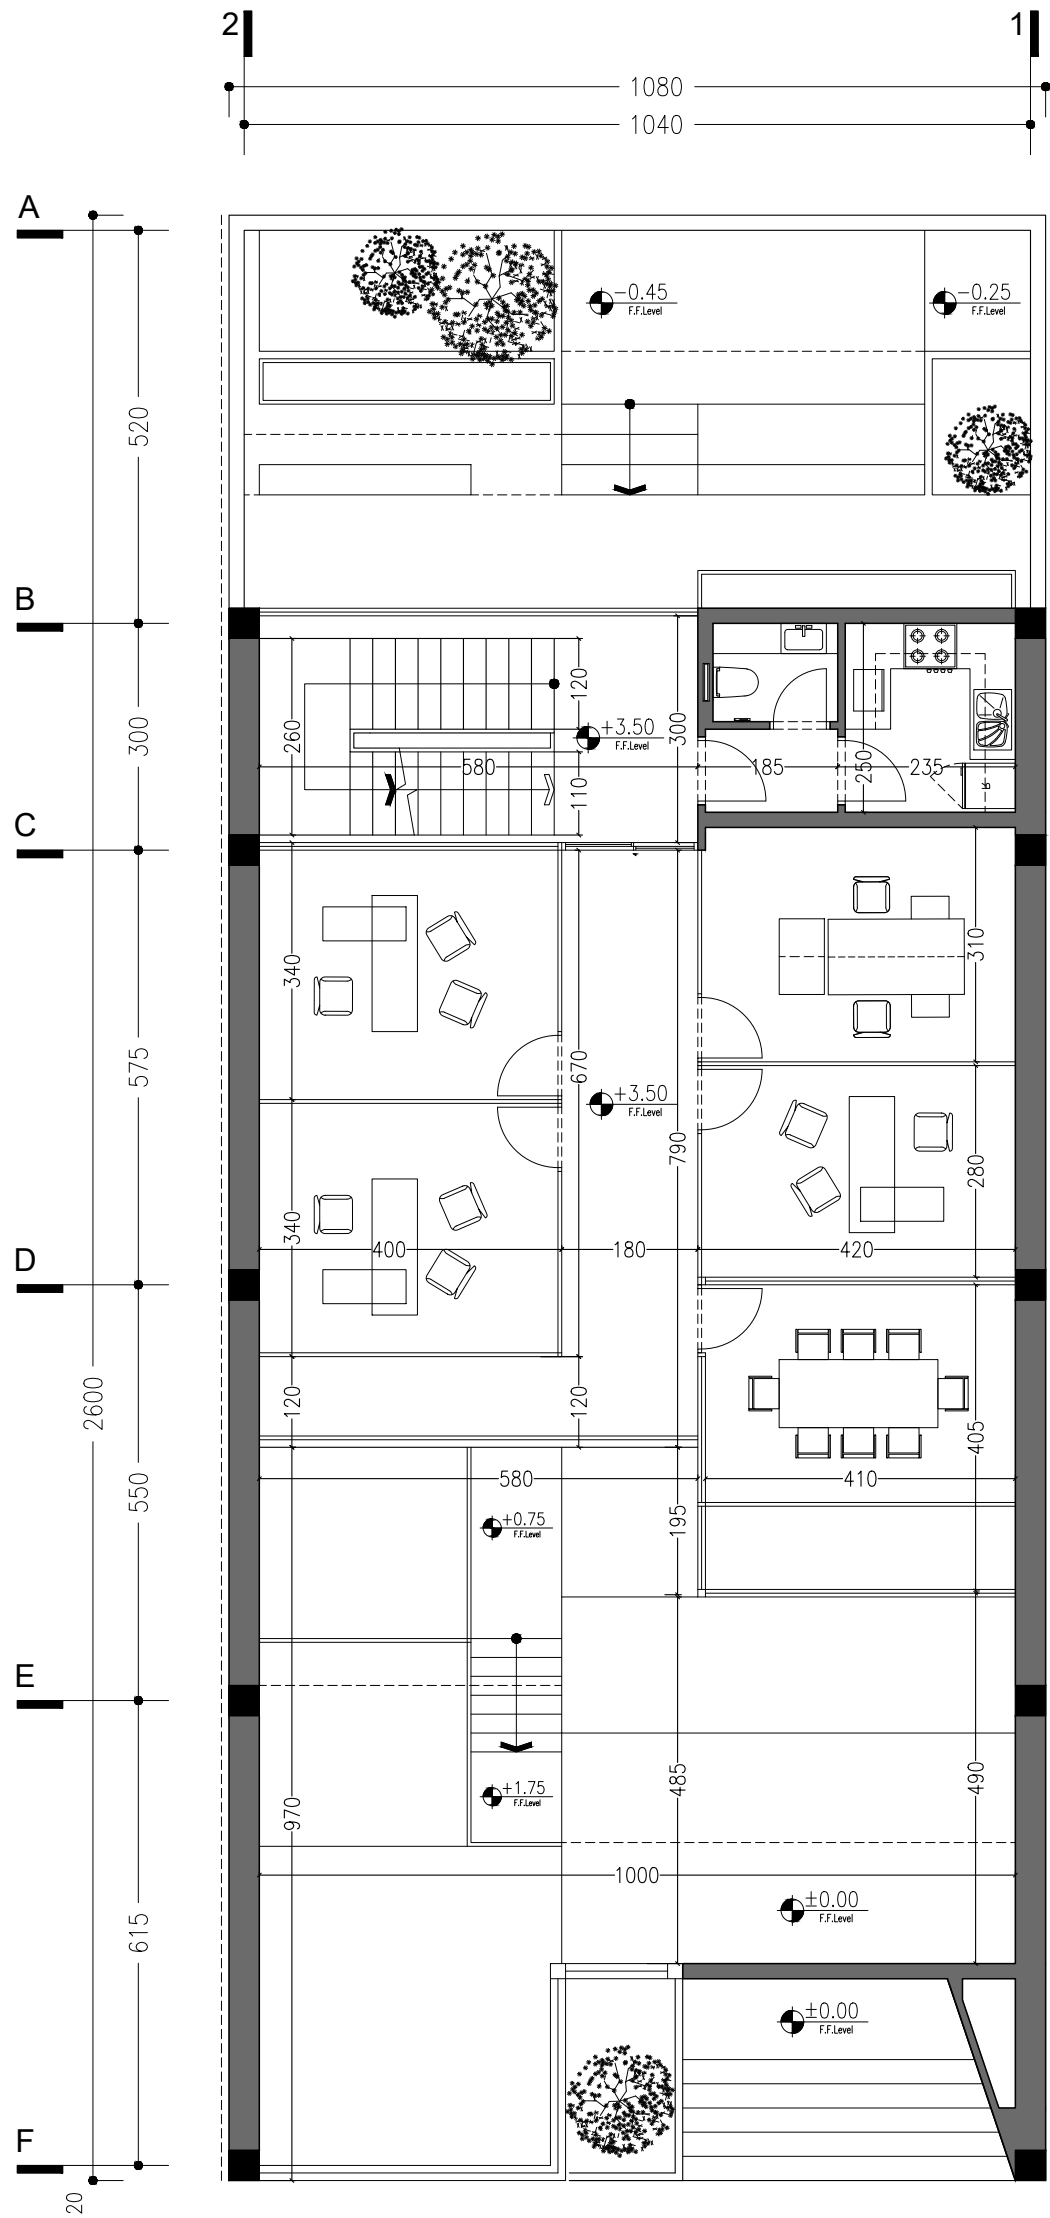

RAK
CERAMICS

SHOWROOM &
HEADQUARTER OFFICE

Mezzanine Floor Plan
Dimension Plan

 

SCALE : 1:100
PAPER SIZE : A3
DATE 1402-03-13
SHEET NO. : No. 11


FOR APPROVAL : ☐ جهت تصویب :
FOR TENDERING : ☐ جهت مناقصه :
FOR CONSTRUCTION : ☐ جهت ساخت :
FOR check : ☒ جهت بررسی :



RAK
CERAMICS

SHOWROOM &
HEADQUARTER OFFICE

Mezzanine Floor Plan
Furniture Plan

 

SCALE : 1:100
PAPER SIZE : A3
DATE 1402-03-13
SHEET NO. : No. 3


FOR APPROVAL : ☐ جهت تصویب :
FOR TENDERING : ☐ جهت مناقصه :
FOR CONSTRUCTION : ☐ جهت ساخت :
FOR check : ☒ جهت بررسی :



RAK
CERAMICS


SHOWROOM &
HEADQUARTER OFFICE

First Floor Plan
Furniture Plan

 

SCALE : 1:100
PAPER SIZE : A3
DATE 1402-03-13
SHEET NO. : No. 4

FOR APPROVAL :	☐	جهت تصویب :
FOR TENDERING :	☐	جهت مناقصه :
FOR CONSTRUCTION :	☐	جهت ساخت :
FOR check :	☒	جهت بررسی :

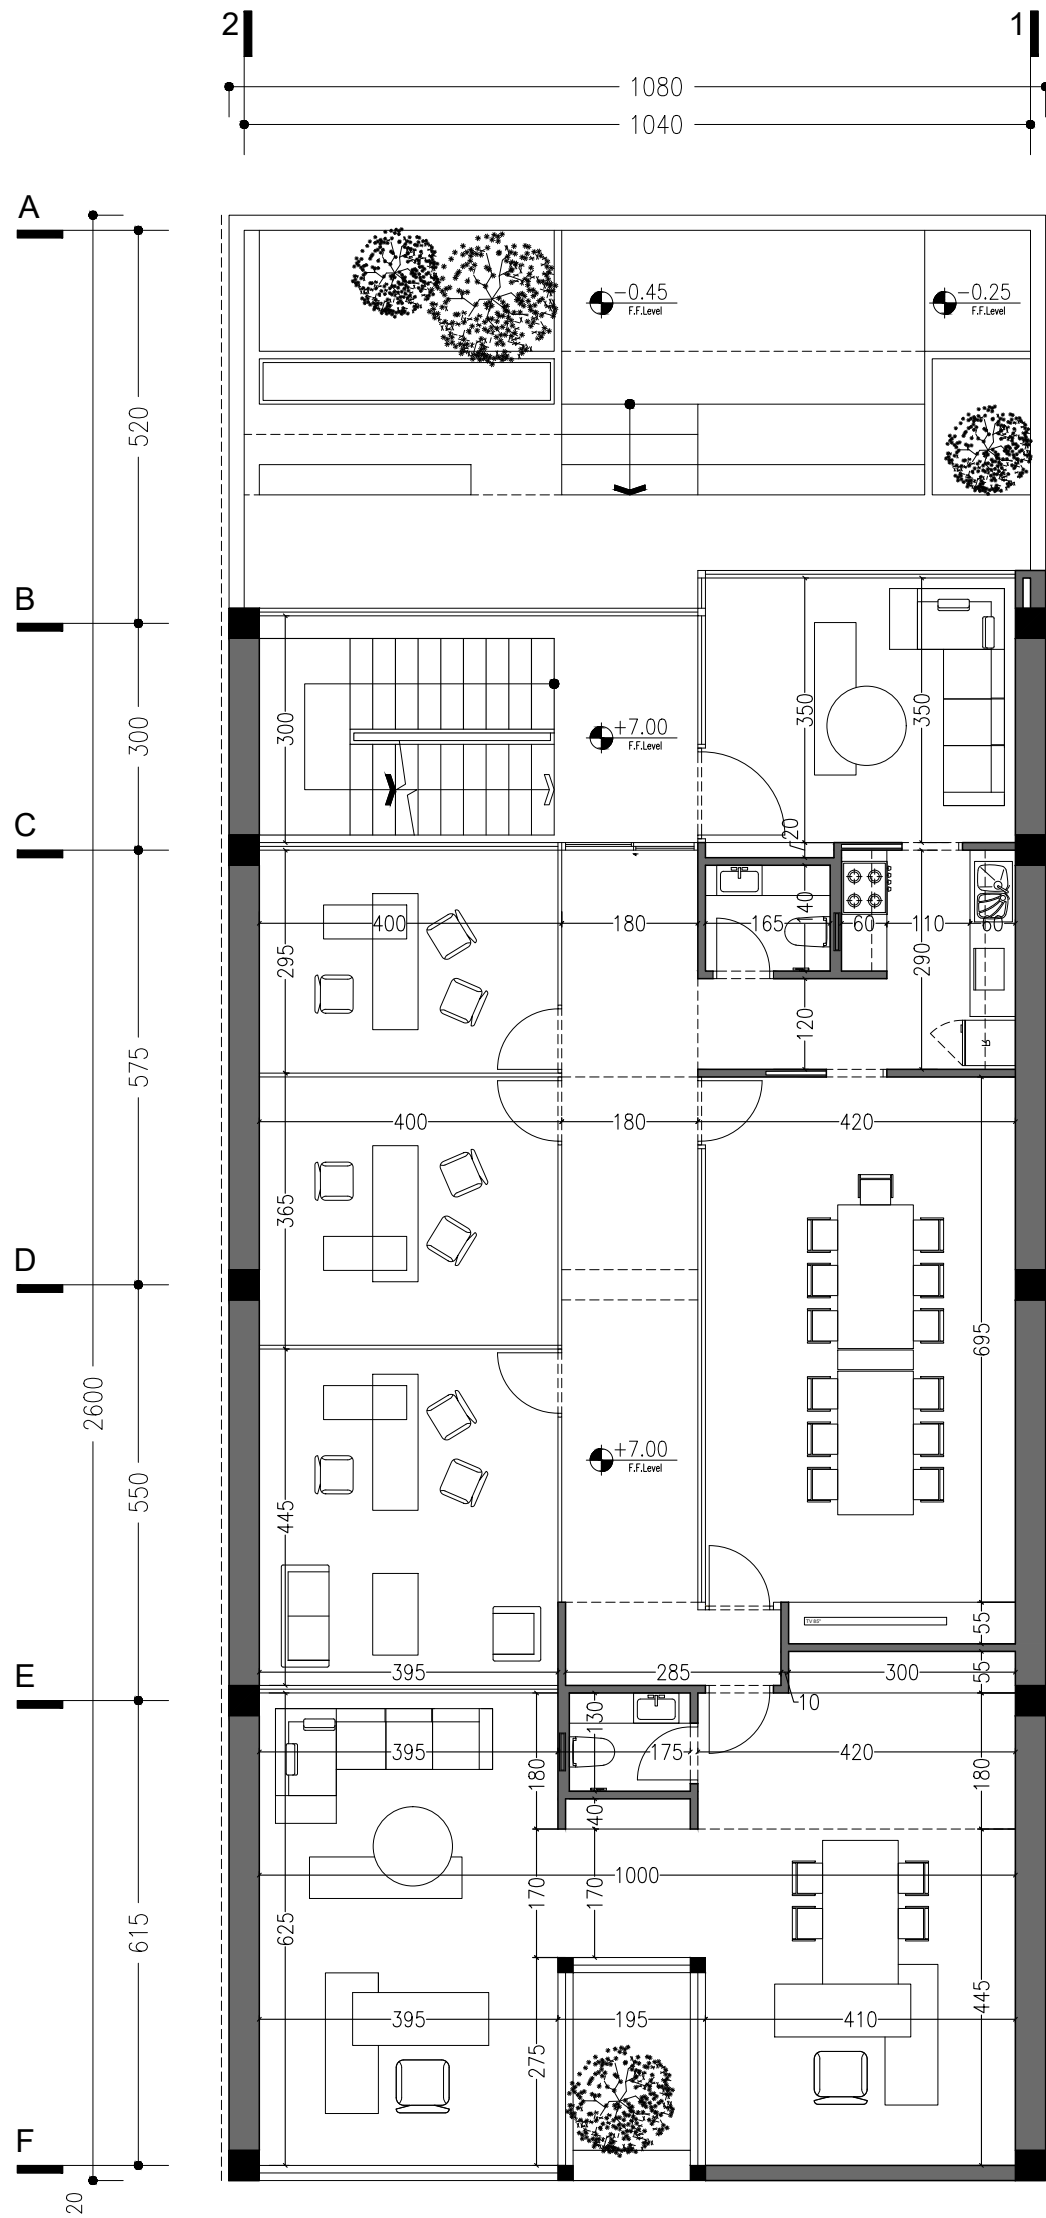

RAK
CERAMICS


SHOWROOM &
HEADQUARTER OFFICE

First Floor Plan
Dimension Plan



SCALE : 1:100
PAPER SIZE : A3
DATE : 1402-03-13
SHEET NO. : No. 12


FOR APPROVAL : ☐ جهت تصویب :
FOR TENDERING : ☐ جهت مناقصه :
FOR CONSTRUCTION : ☐ جهت ساخت :
FOR check : ☒ جهت بررسی :

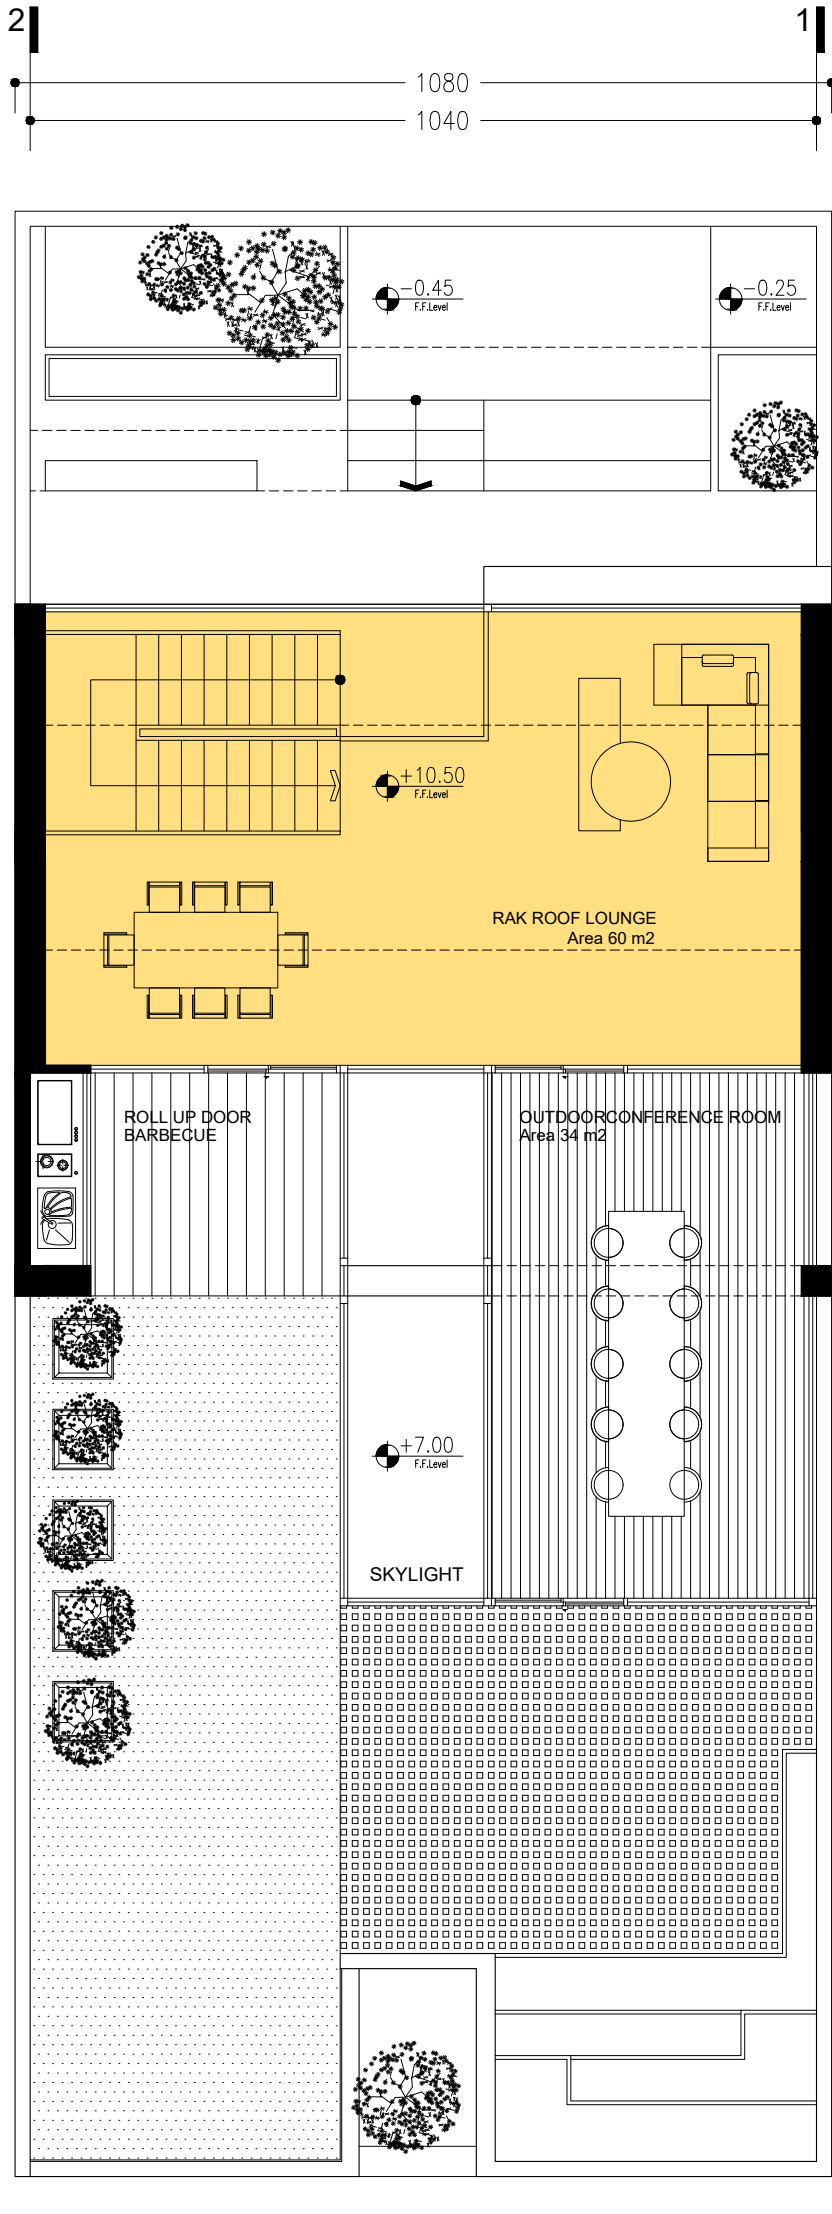


RAK
CERAMICS

SHOWROOM &
HEADQUARTER OFFICE

Roof Floor Plan
Furniture Plan

 


SCALE :	1:100
PAPER SIZE :	A3
DATE	1402-03-13
SHEET NO. :	No. 5
FOR APPROVAL :	☐ جهت تصویب :
FOR TENDERING :	☐ جهت مناقصه :
FOR CONSTRUCTION :	☐ جهت ساخت :
FOR check :	☒ جهت بررسی :

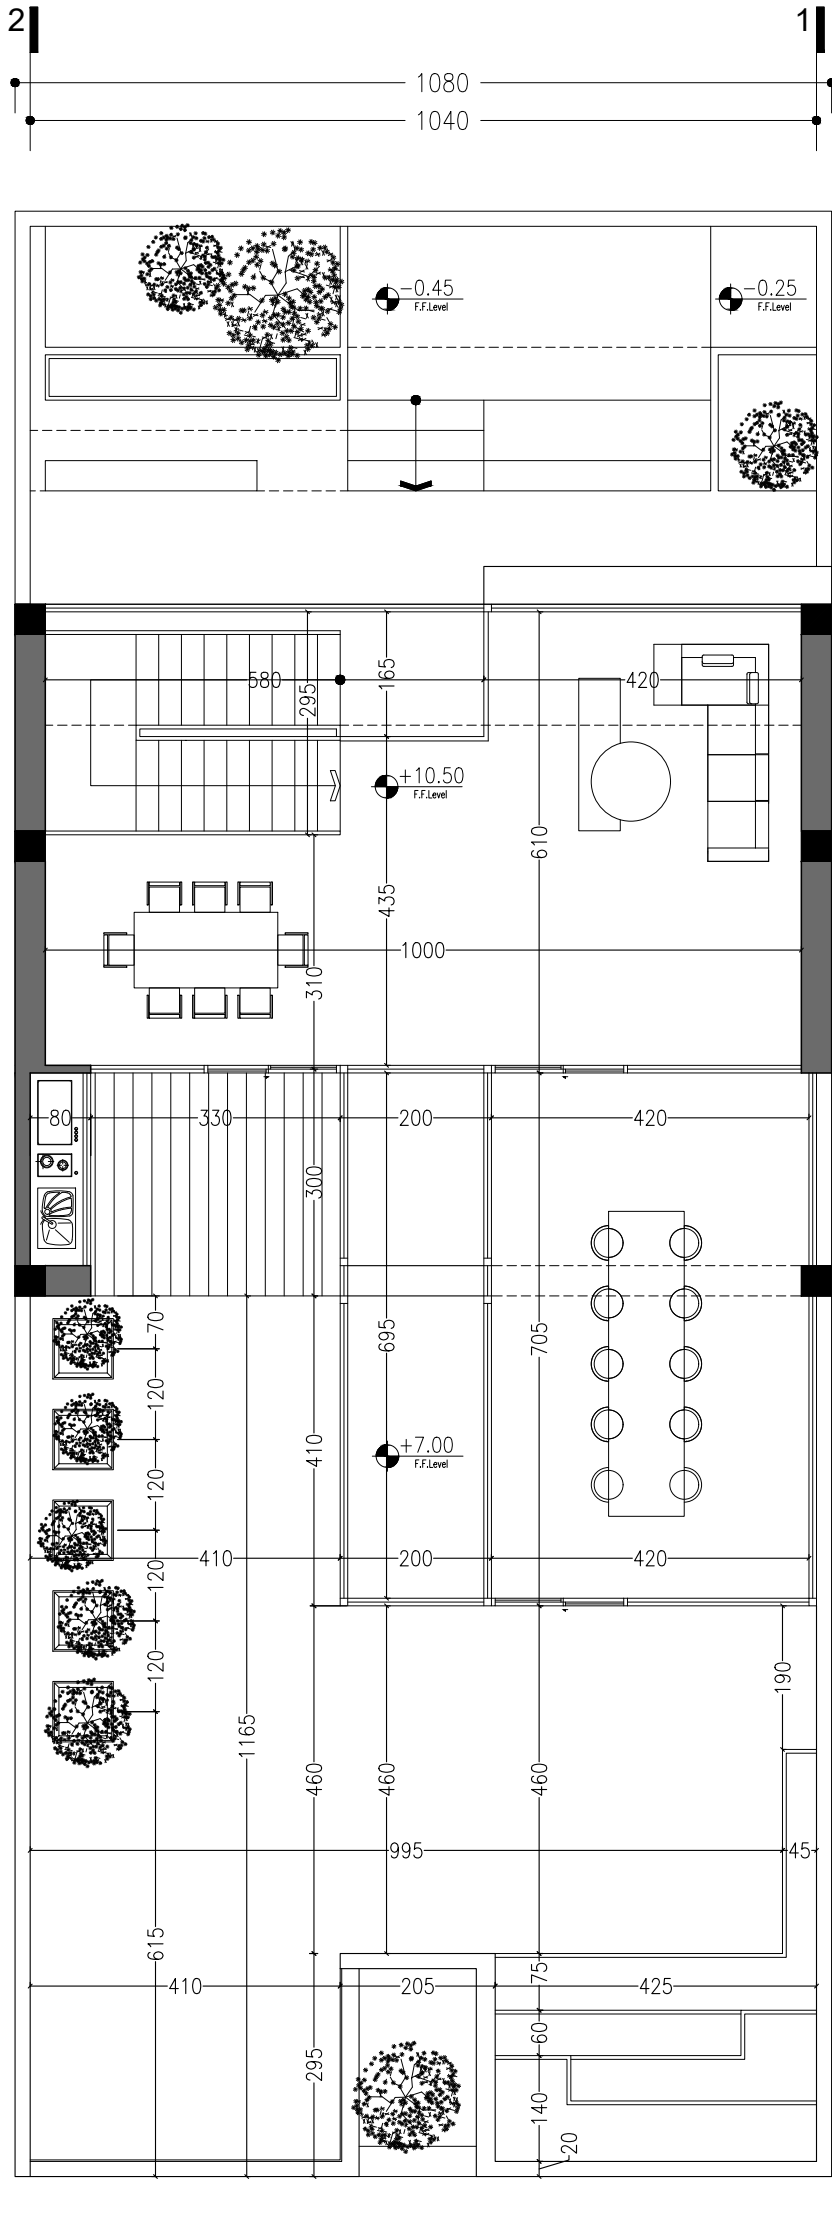


RAK
CERAMICS

SHOWROOM &
HEADQUARTER OFFICE

Roof Floor Plan
Dimension Plan

 

SCALE :	1:100
PAPER SIZE :	A3
DATE	1402-03-13
SHEET NO. :	No. 13
FOR APPROVAL :	☐ جهت تصویب :
FOR TENDERING :	☐ جهت مناقصه :
FOR CONSTRUCTION :	☐ جهت ساخت :
FOR check :	☒ جهت بررسی :

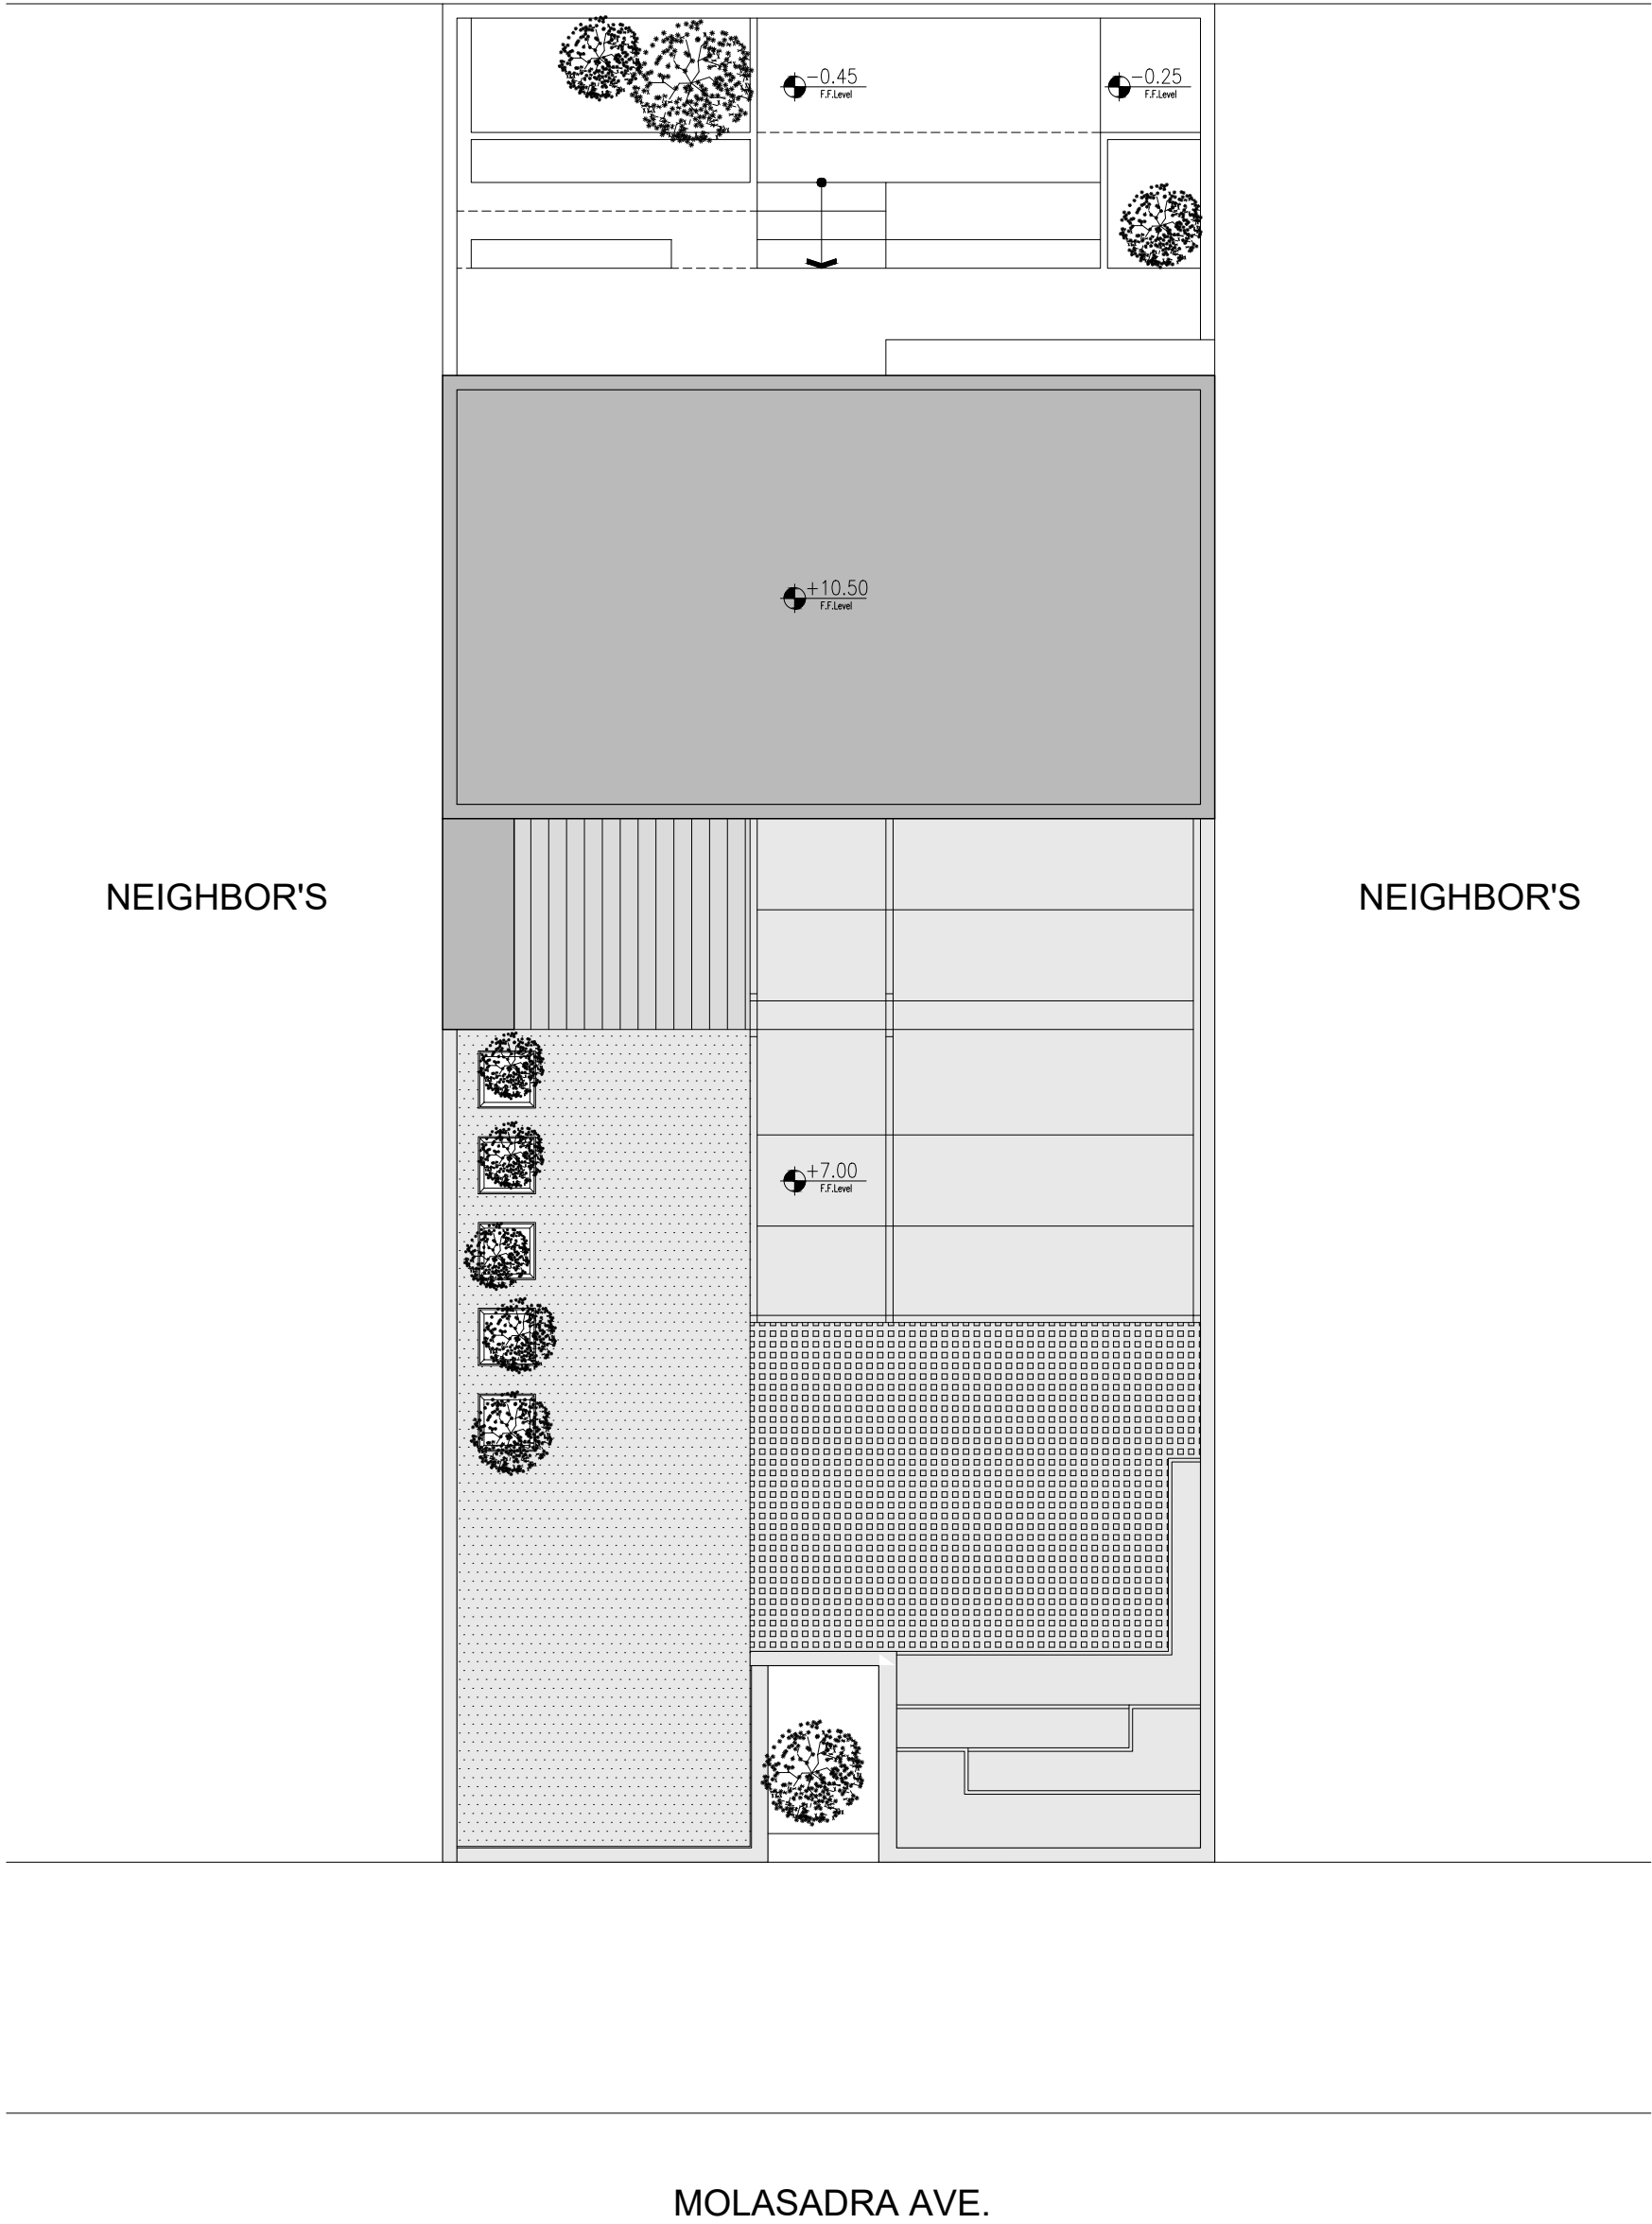

RAK
CERAMICS

SHOWROOM &
HEADQUARTER OFFICE

Site Plan



SCALE :	1:100
PAPER SIZE :	A3
DATE	1402-03-13
SHEET NO. :	No. 6
FOR APPROVAL :	☐ جهت تصویب :
FOR TENDERING :	☐ جهت مناقصه :
FOR CONSTRUCTION :	☐ جهت ساخت :
FOR check :	☒ جهت بررسی :

RAK CERAMICS

SHOWROOM &
HEADQUARTER OFFICE

Section A-A



SCALE : 1:100
PAPER SIZE : A3
DATE : 1402-03-13
SHEET NO. : No. 7

FOR APPROVAL : ☐ جهت تصویب
FOR TENDERING : ☐ جهت مناقصه
FOR CONSTRUCTION : ☐ جهت ساخت
FOR check : ☒ جهت بررسی




RAK

CERAMICS

SHOWROOM &
HEADQUARTER OFFICE

Section B-B

 

SCALE : 1:100
PAPER SIZE : A3
DATE 1402-03-13
SHEET NO. : No. 8

FOR APPROVAL : ☐ جهت تصویب
FOR TENDERING : ☐ جهت مناقصه
FOR CONSTRUCTION : ☐ جهت ساخت
FOR check : ☒ جهت بررسی

