


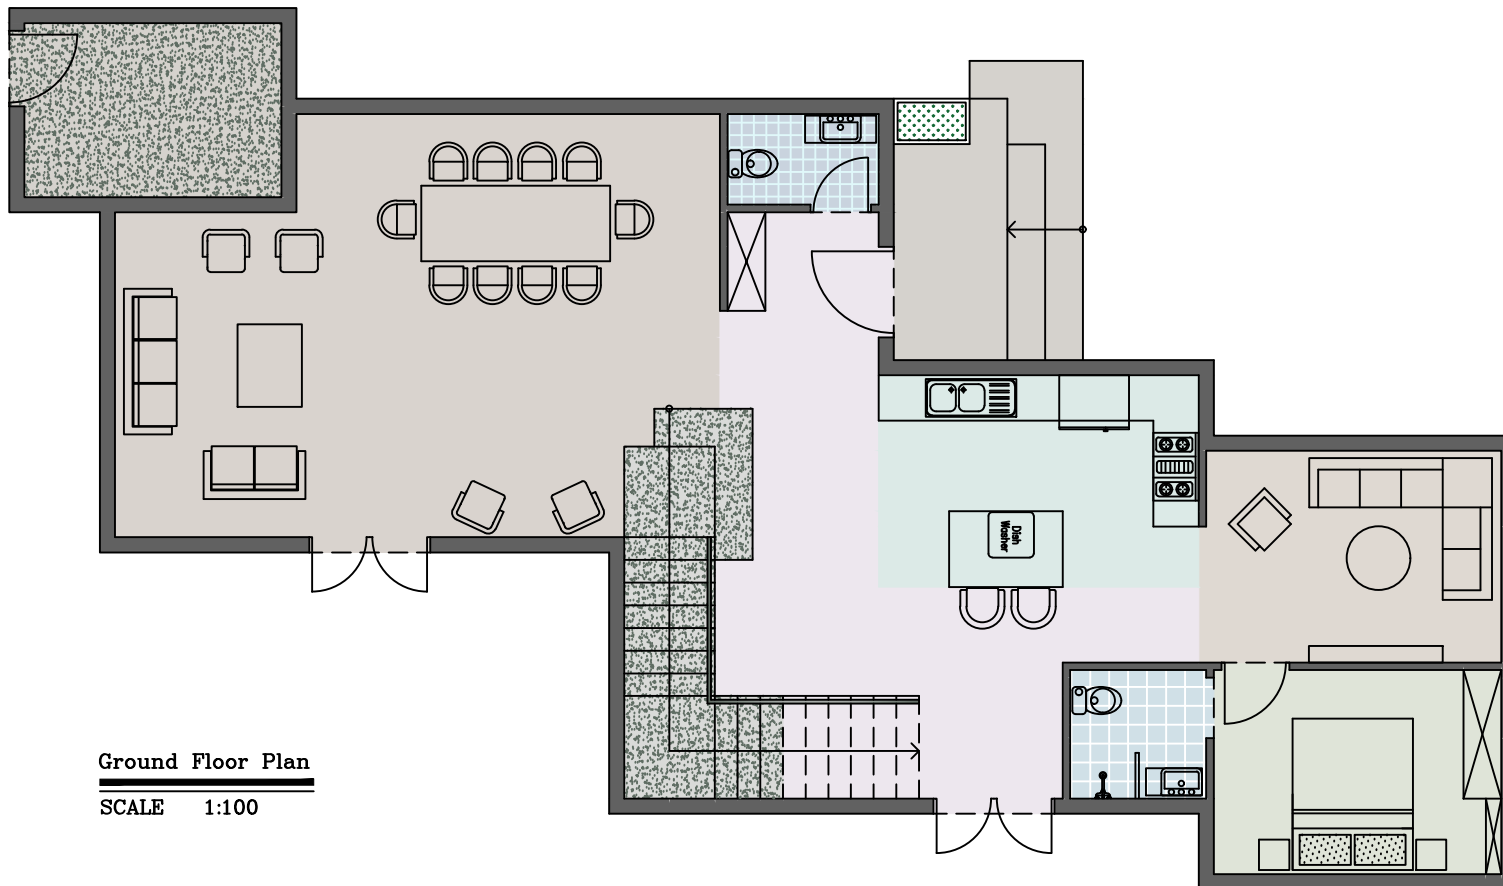

Ground Floor Plan

SCALE 1:100