



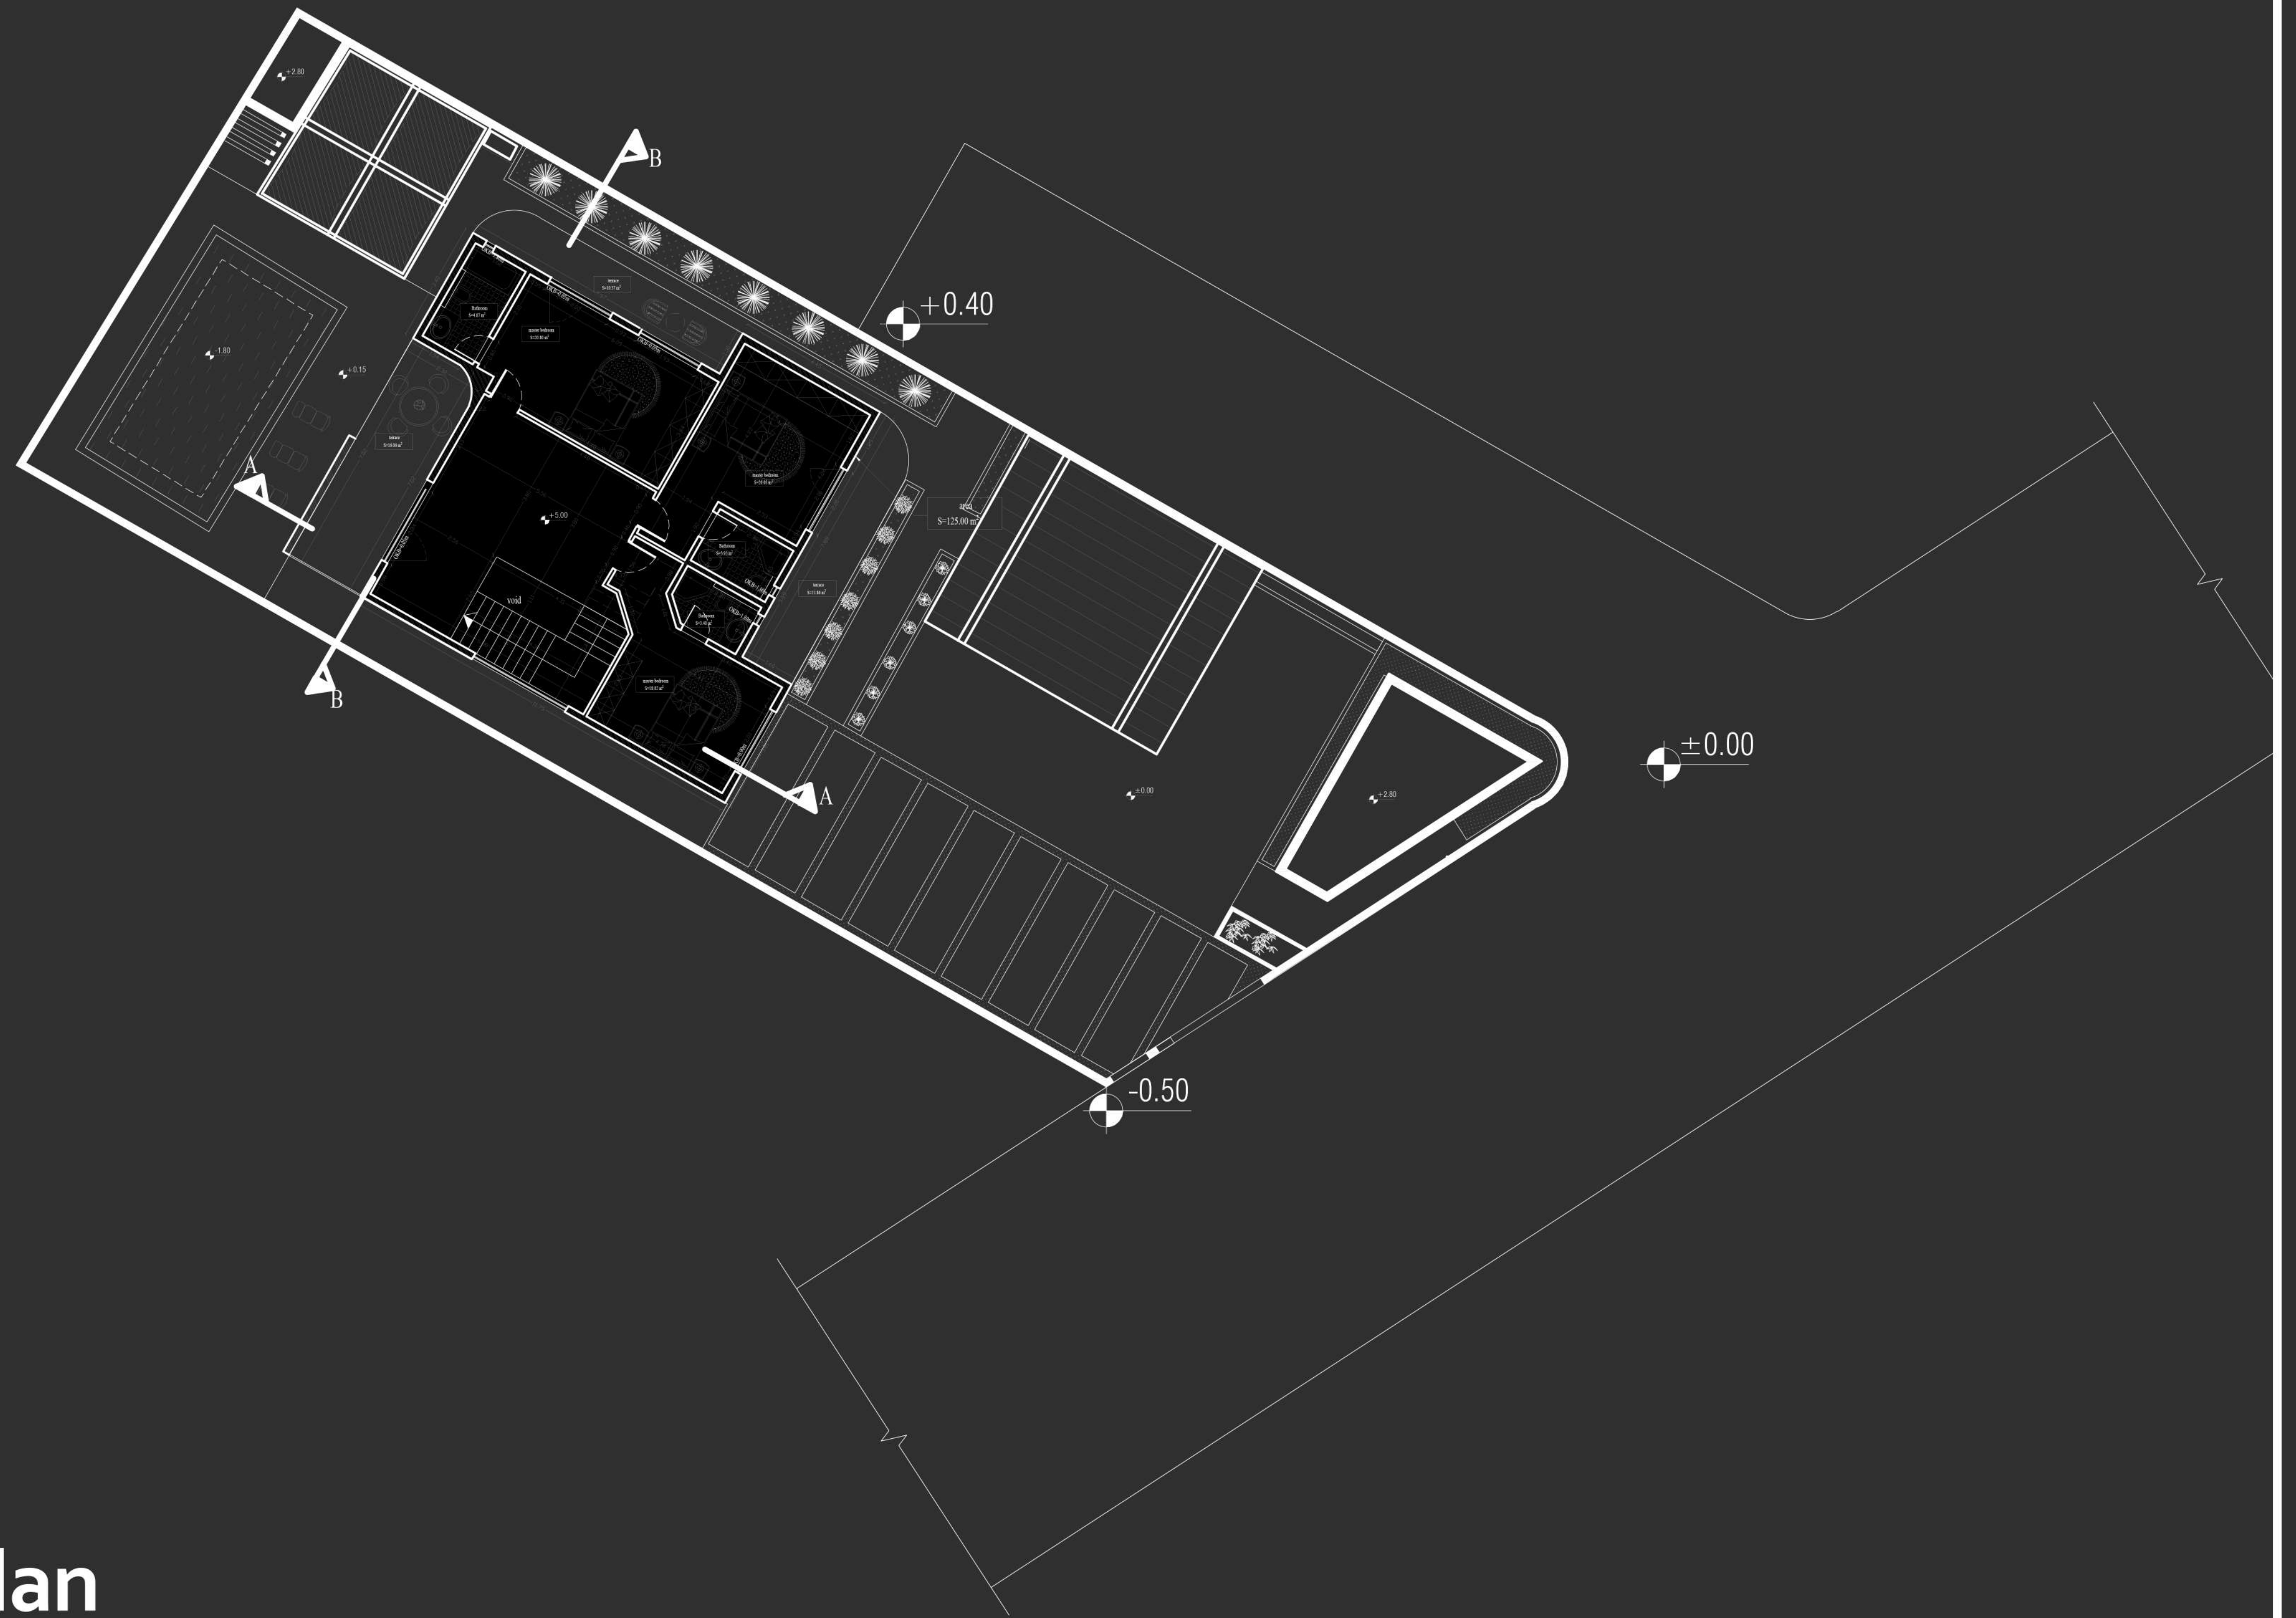

First Floor Plan
scale:1:100



scale:1:100

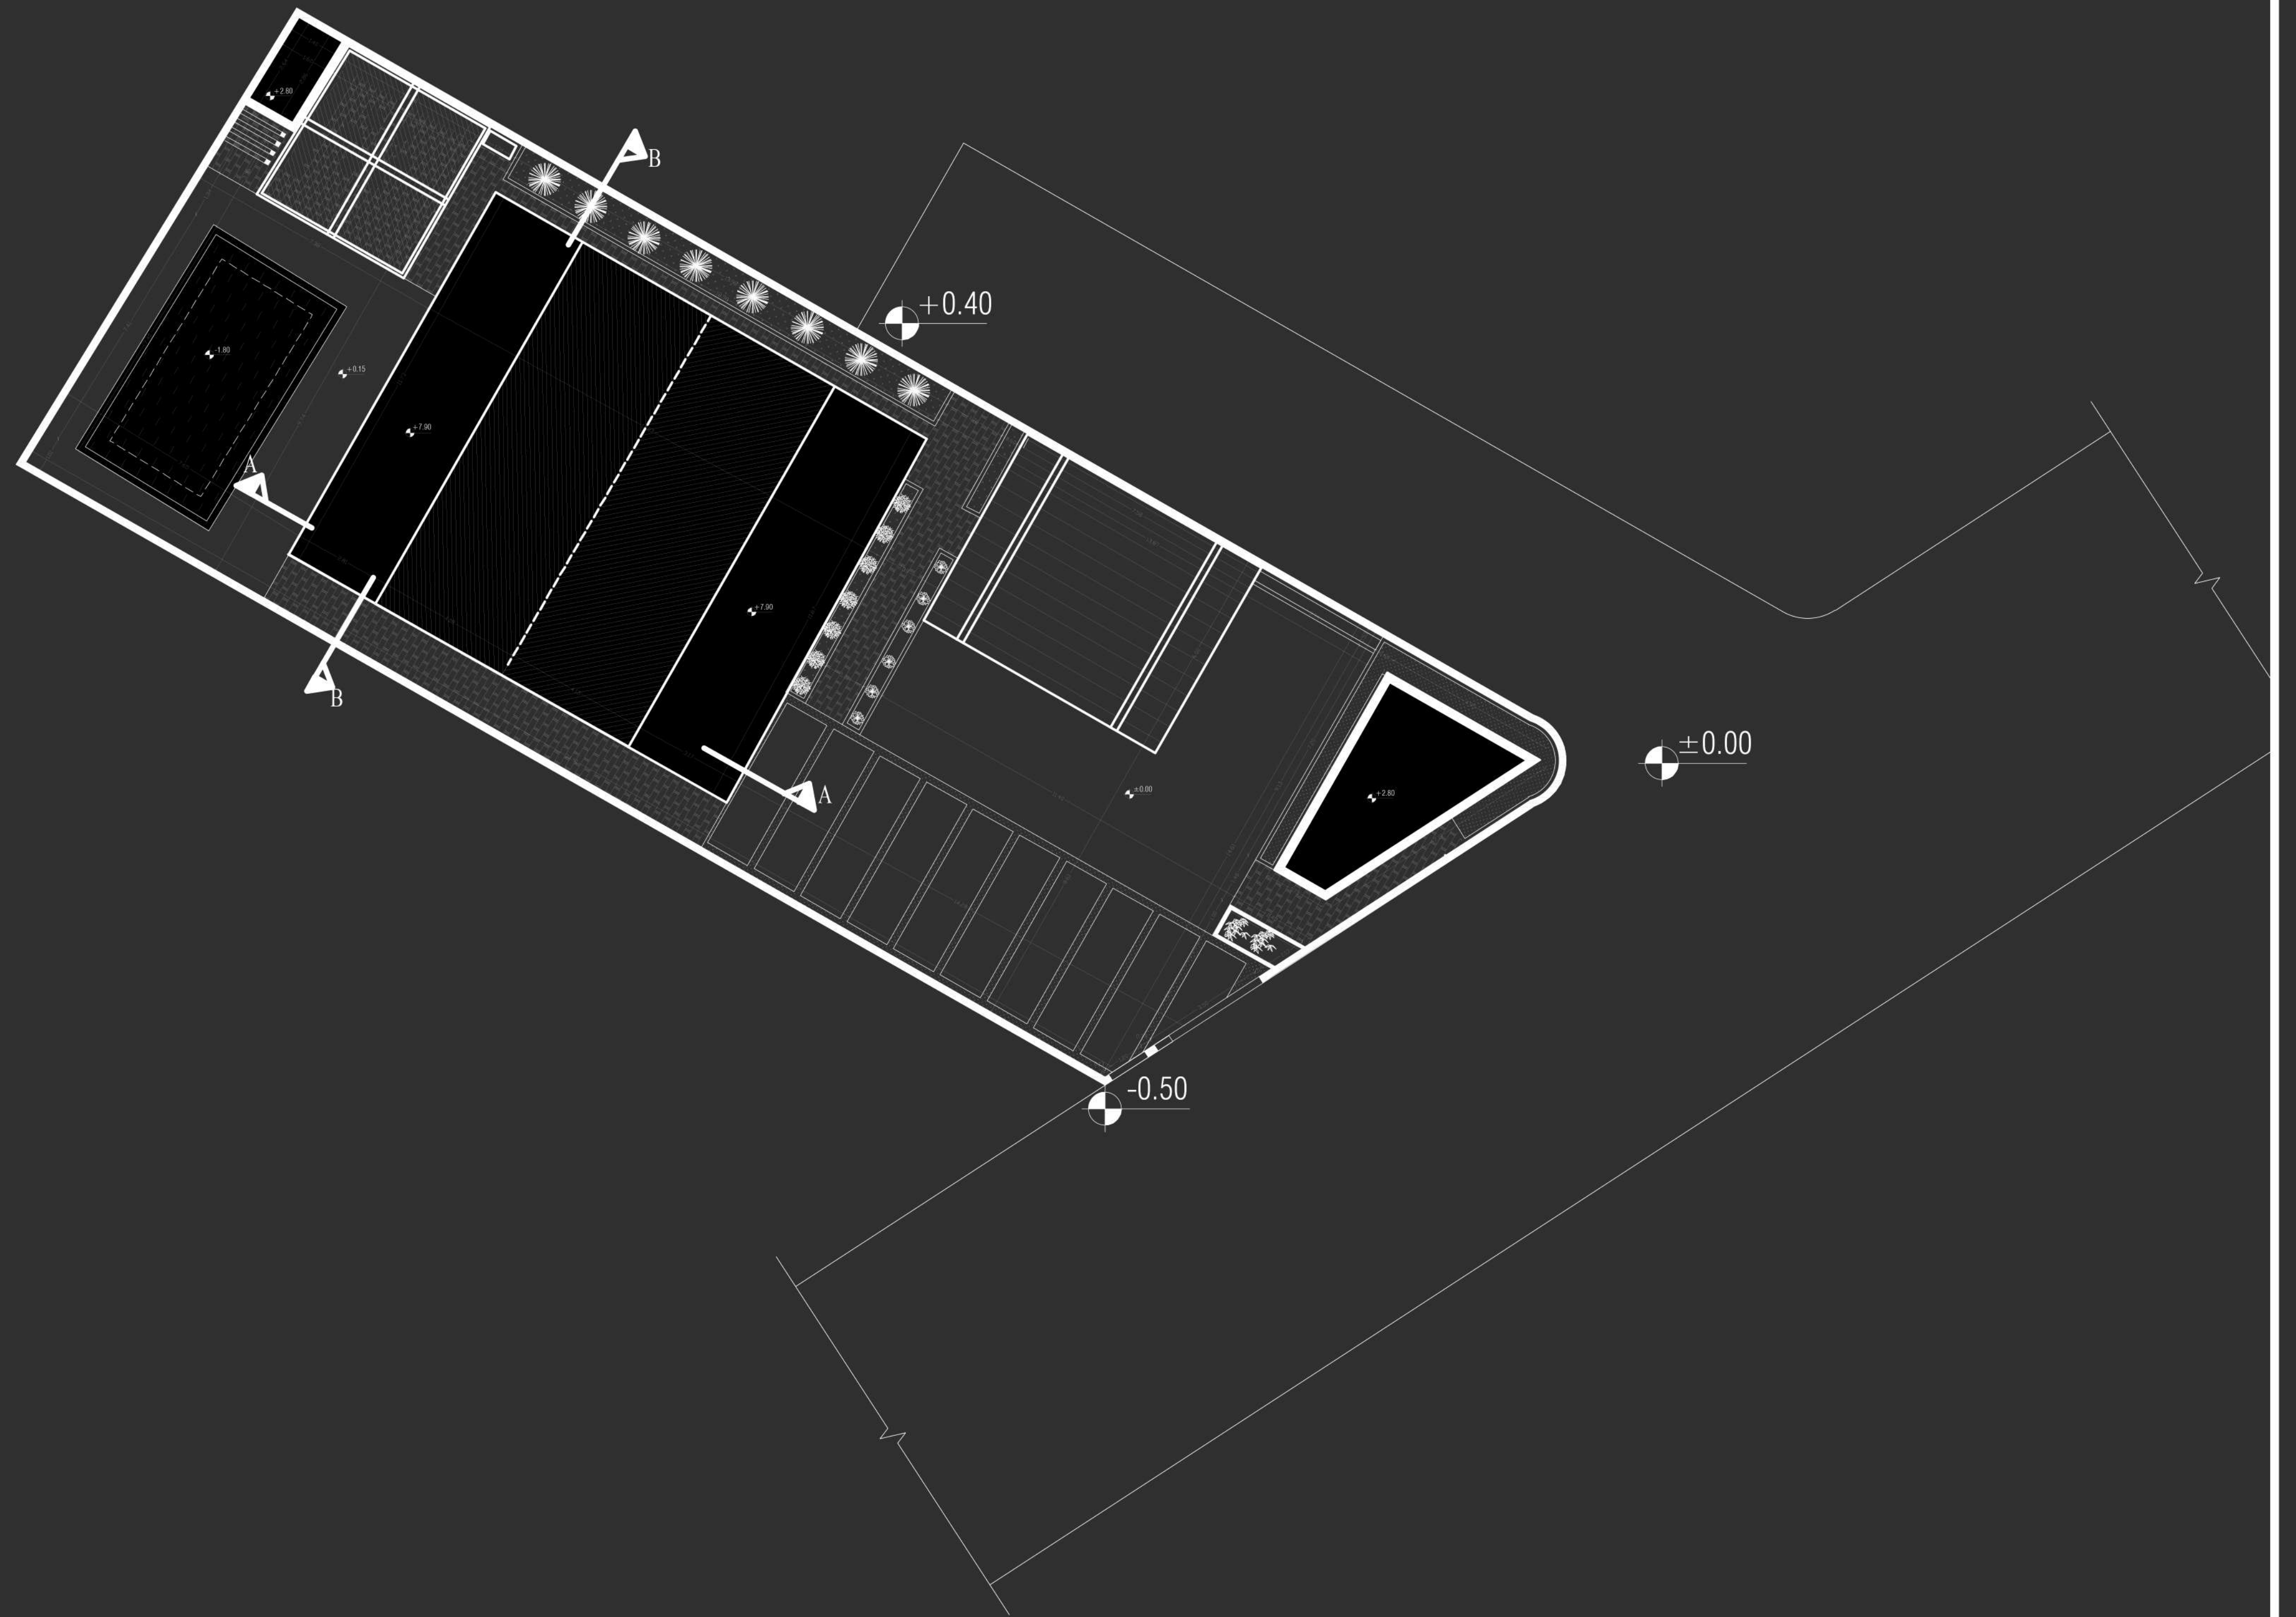

Site Plan
scale:1:100