


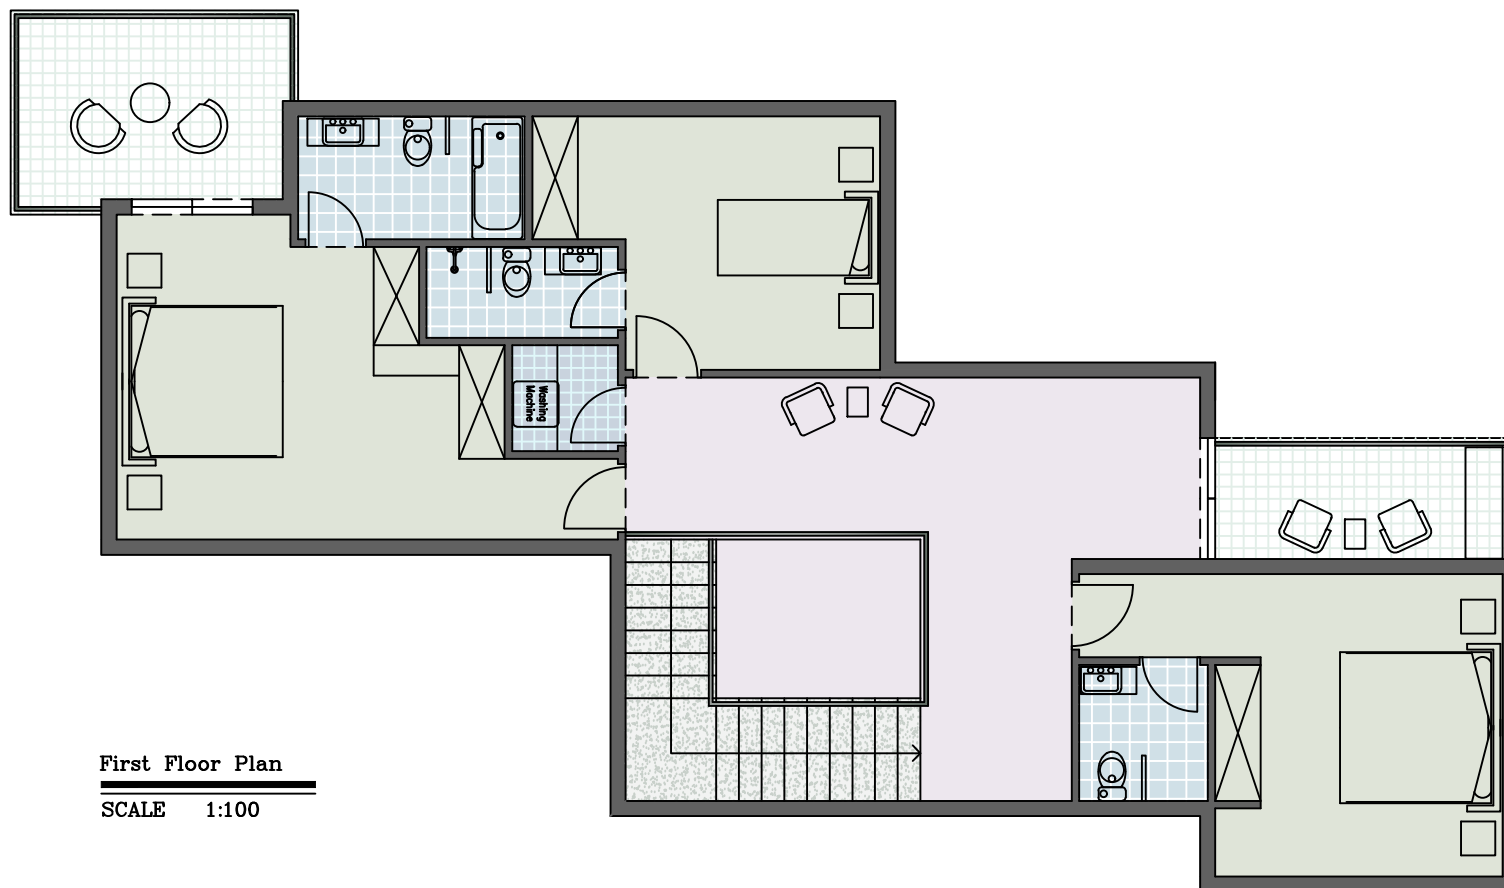

First Floor Plan
SCALE 1:100