
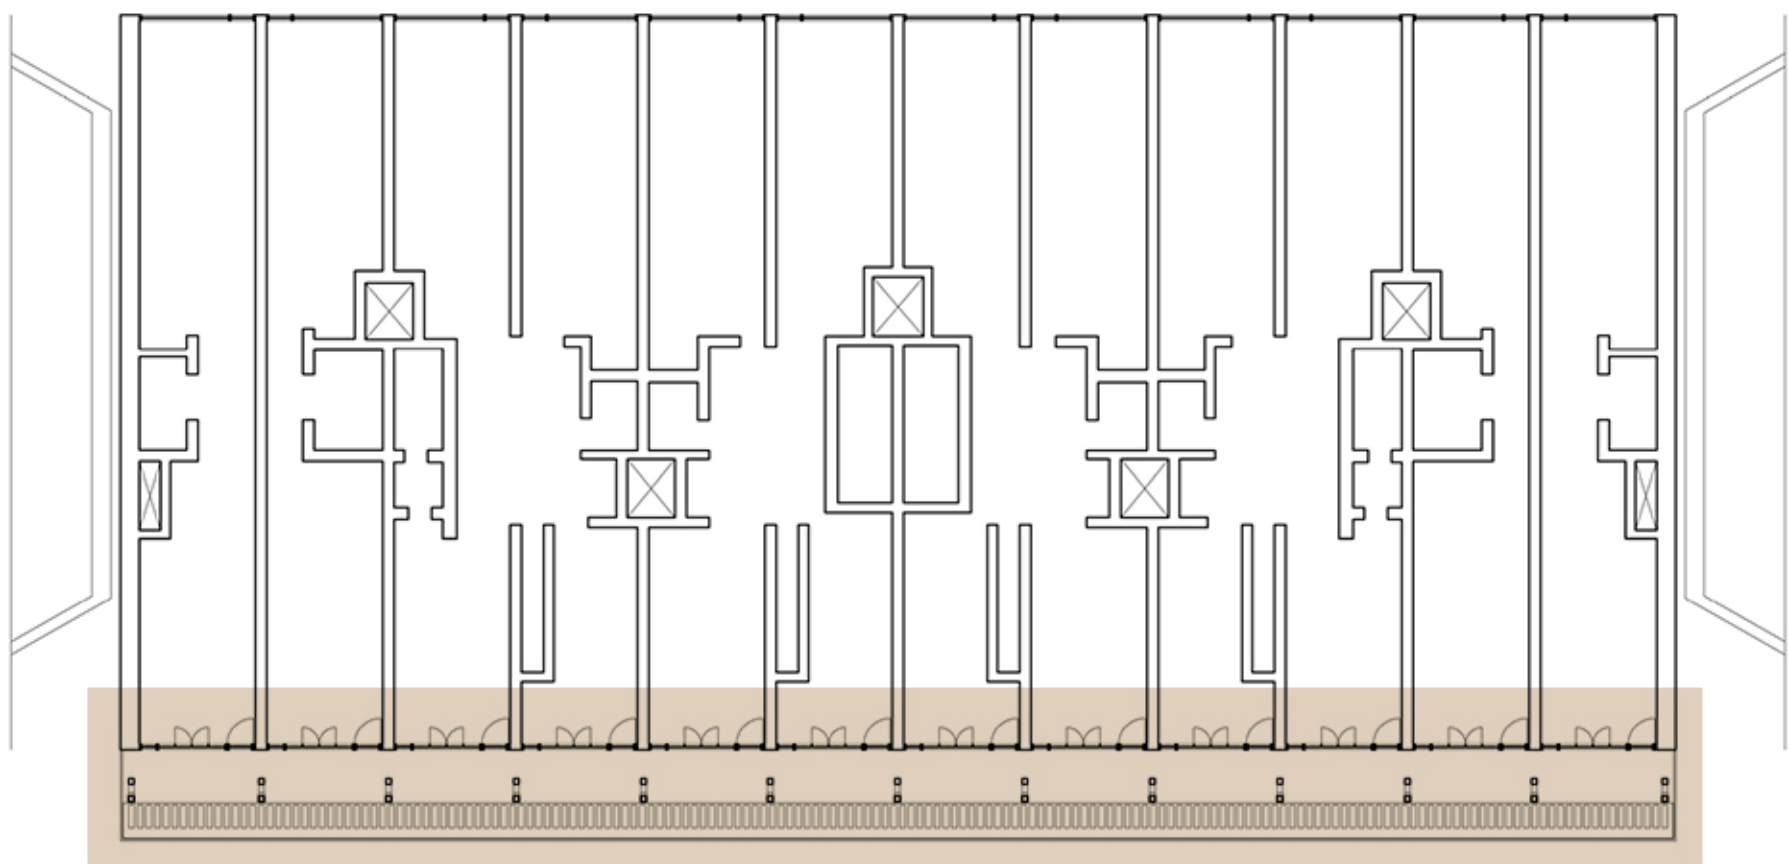


# Ekbatan Balcony

To extend one of the important nostalgic monuments of the people of Tehran, we must preserve its old face while growing beneath the surface of it. Then, we should consider how to free the capsules we live in towards nature. Once the neighbors find a way outside, we connect their homes so they can pass through a garden to greet each other. This is the end of the nightmare of modern urbanism. it is the Iwan of Ekbatan!

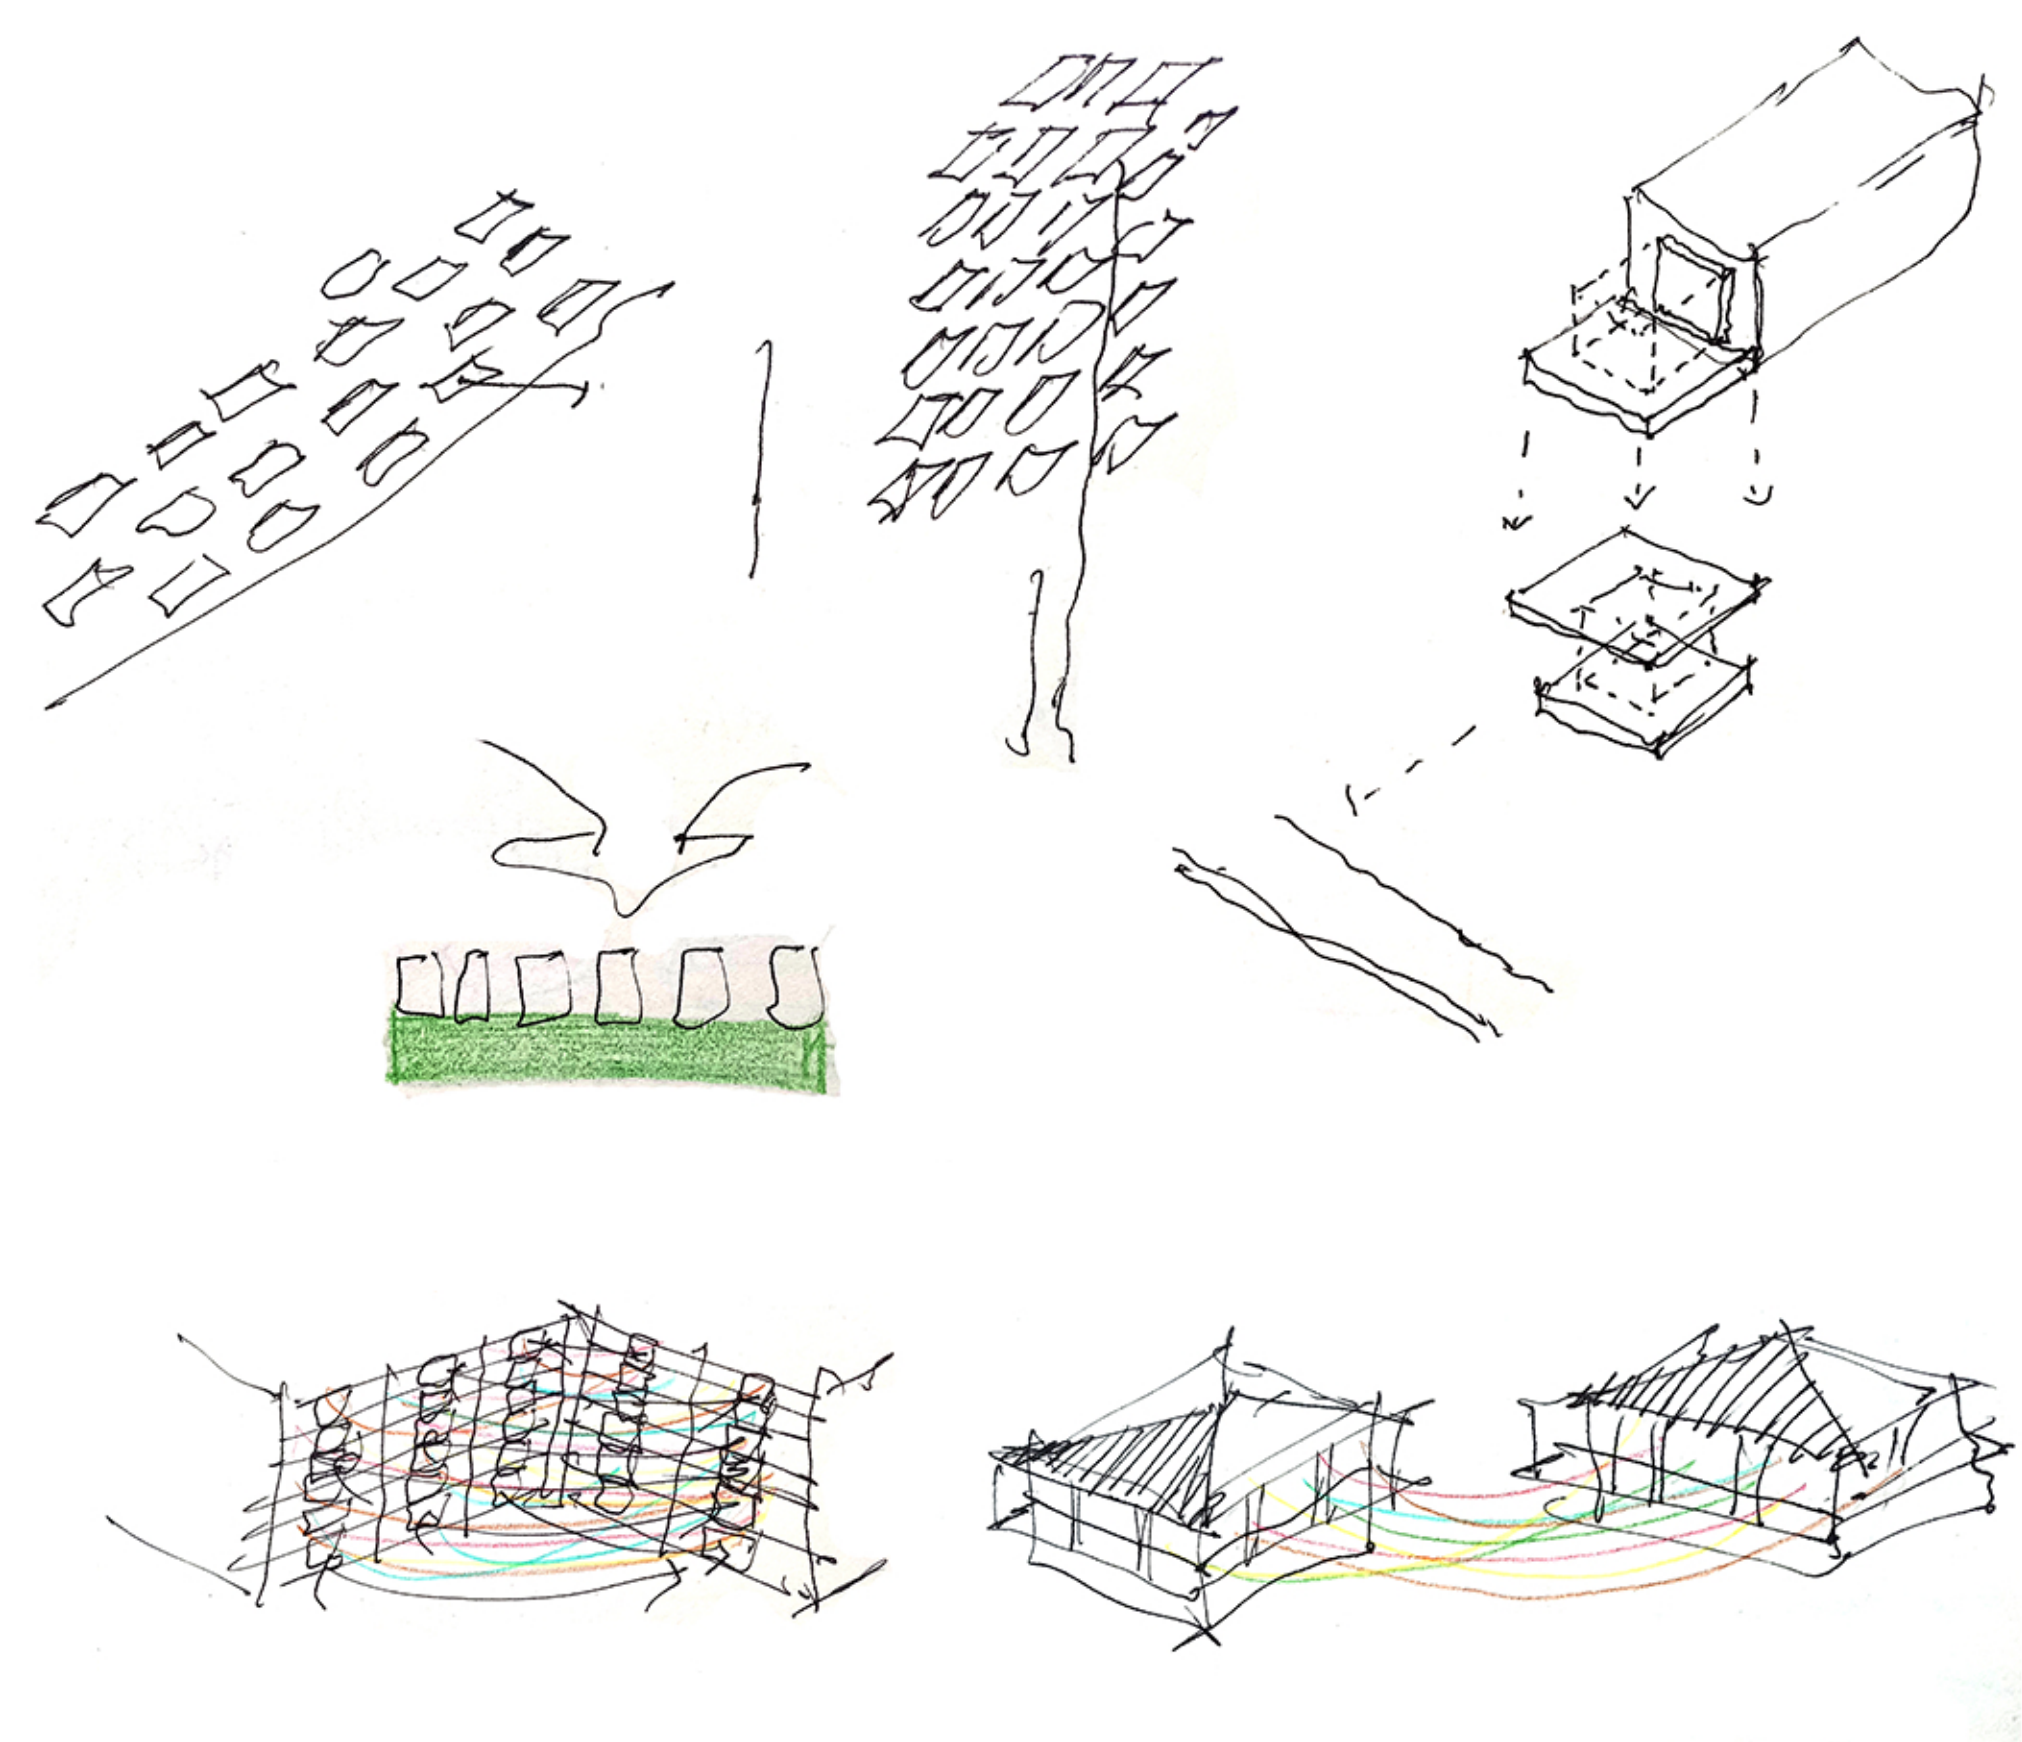

0 1 2 3 5 10  
scale 1:200

4th Floor Plan