

IRANDOKHT
COMPETITION

جدول مساحت کلی مسابقه ایراندخت

مساحت کلی روی گذر شرقی	مساحت کل طبقه	انبار		پارکینگ مزاحم	پارکینگ	راه پله + آسانسور، لابی	مسکونی			کاربری طبقهات
		مساحت	واحد				تعداد	تعداد	مساحت	
	1196.58	178.37	m2	1	26	76.94	—	—	—	زیر زمین ۴-
	1196.58	16.35	m2	5	39	76.94	—	—	—	زیر زمین ۳-
	1196.58	16.35	m2	5	36	76.94	—	—	—	زیر زمین ۲-
	946.12	—	—	2	4	76.94	—	—	—	زیر زمین ۱-
	1075	—	—	—	—	153.88	واحد ۱ : 121.14 واحد ۲ : 123.55 واحد ۳ : 116.67 unit.5	484.45	4	همکف
16.17	748.32	—	—	—	—	76.94	واحد ۱ : 119.60 واحد ۲ : 132.16 واحد ۳ : 152.23	645.45	5	اول
16.17	745.01	—	—	—	—	76.94	واحد ۱ : 119.60 واحد ۲ : 128.73 واحد ۳ : 153.16	642.95	5	دوم
14.16	729.76	—	—	—	—	76.94	واحد ۱ : 113.89 واحد ۲ : 122.95 واحد ۳ : 150.00	625.58	5	سوم
14.16	733.25	—	—	—	—	76.94	واحد ۱ : 113.89 واحد ۲ : 123.99 واحد ۳ : 150.00	625.35	5	چهارم
16.17	738.35	—	—	—	—	76.94	واحد ۱ : 119.60 واحد ۲ : 128.80 واحد ۳ : 152.42	635.55	5	پنجم
16.17	738.47	—	—	—	—	76.94	واحد ۱ : 119.60 واحد ۲ : 128.80 واحد ۳ : 152.42	635.55	5	ششم
16.17	745.14	—	—	—	—	76.94	واحد ۱ : 119.60 واحد ۲ : 128.80 واحد ۳ : 152.42	642.28	5	هفتم
14.16	736.87	—	—	—	—	76.94	واحد ۱ : 113.00 واحد ۲ : 123.99 واحد ۳ : 157.62	633.82	5	هشتم
16.17	739.55	—	—	—	—	76.94	واحد ۱ : 119.57 واحد ۲ : 128.80 واحد ۳ : 154.67	637.77	5	نهم
18.07	754.91	—	—	—	—	76.94	واحد ۱ : 239.23 واحد ۲ : 167.40 واحد ۳ : 250.70	657.33	3	دهم
157.27	مساحت کل مجموعه	مجموع مساحت انبار		مجموع تعداد پارکینگ مزاحم	مجموع تعداد پارکینگ	—	مجموع مساحت مسکونی			جمع
	13020.49	211.07	52	13	105	1154.10	6865.58			

دیوارهای مشترک بین فضای مسکونی و مشاعات (راه پله، آسانسور و لابی) جزء مساحت مسکونی محاسبه می شود

نیازی به پر کردن خانه های با علامت (-) نیست

لطفاً پلی لاین مساحت کل طبقه و واحدهای مسکونی در فایل اتوکد ترسیم شود


















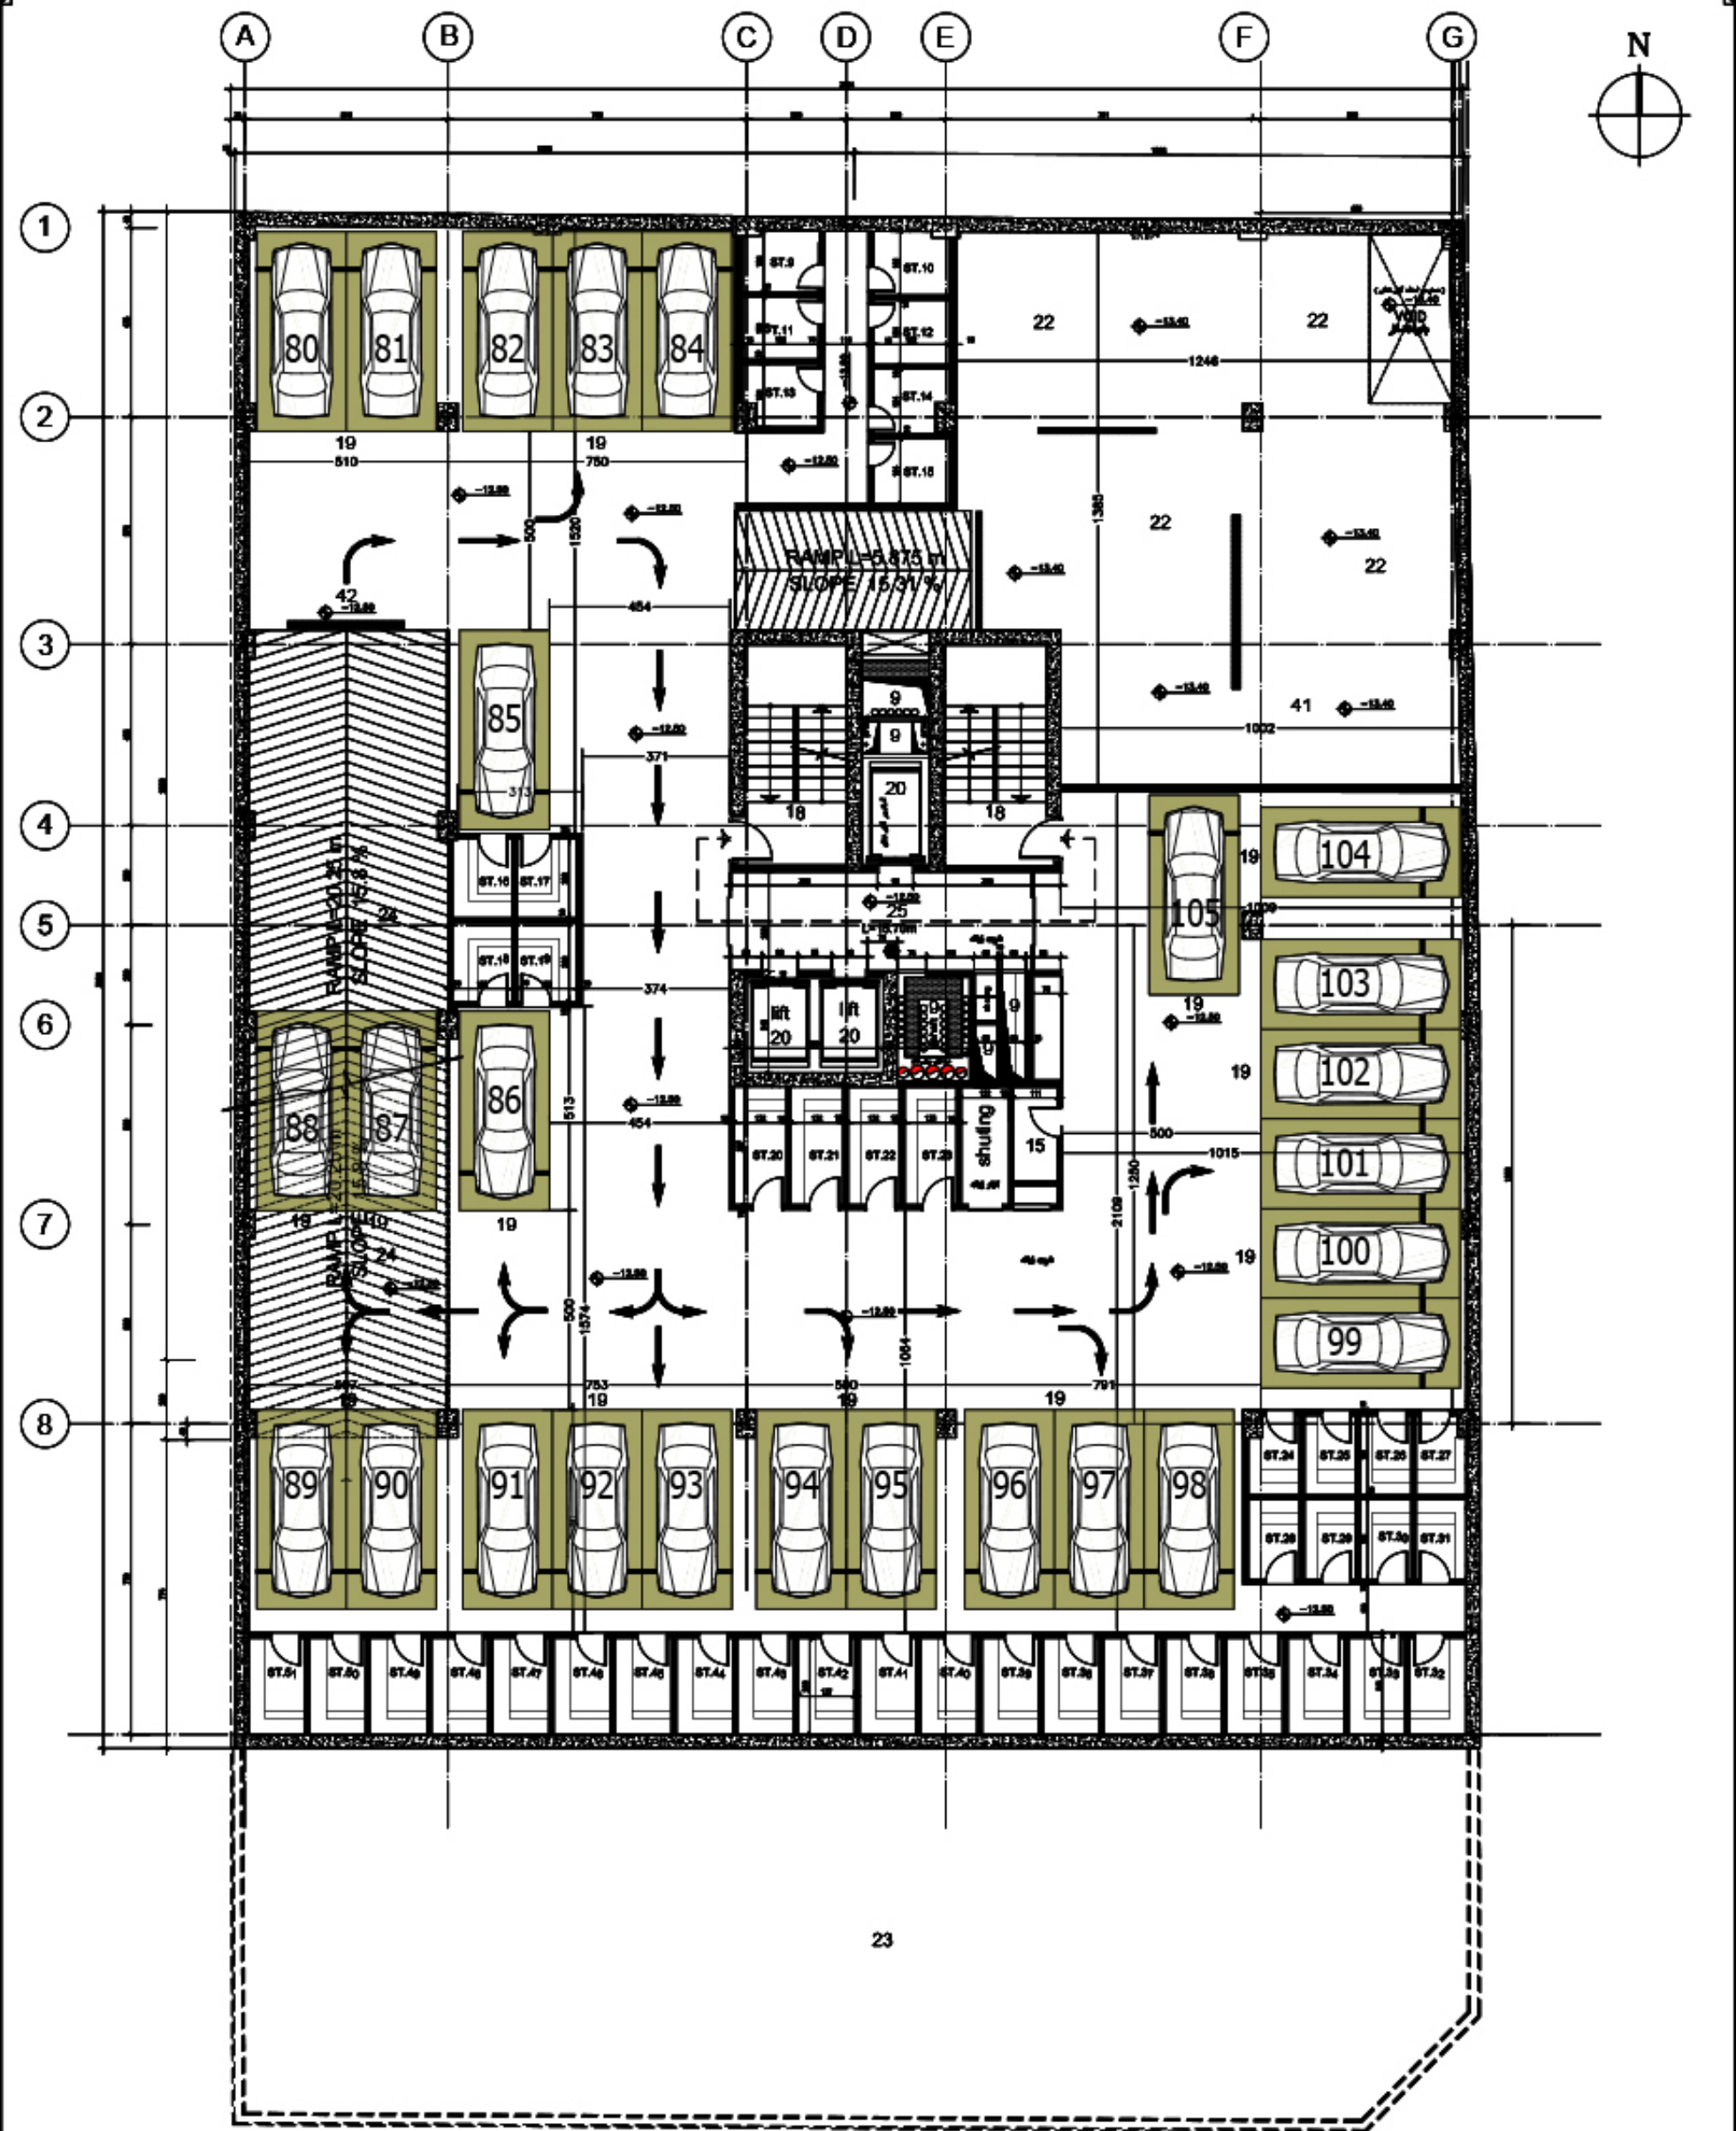

LEGEND

1-LOBBY
2-ENTRANCE
3-VESTIBOUL
4-W.C
5-LAVER
6-DINING ROOM
7-KITCHEN
8-BREAKFAST ROOM

9-DACT & SHAFT
10-LIVING ROOM
11-TV. ROOM
12-BATH
13-BEDROOM
14-MASTER BEDROOM
15-SERVANT ROOM
16-BALCONY

17-PATIO
18-STAIR
19-PARKING
20-LIFT
21-STORAGE
22-MACHINE HOUSE
23-YARD
24-RAMP

25-CORRIDOR
26-OFFICE ROOM
27-SITTING ROOM
28-SWIMMING POOL
29-SUNA
30-SPORTING
31-CONFERENCE RM
32-LANDREY

33-BUDY BUILDING ROOM
34-BILLIARD ROOM
35-CLOSED
36-SHOWER
37-JAQUESE
38-PANTRY
39-GARD ROOM
40-HALL

41-PUMP ROOM
42-ENTRY PARKING
43-BAR
44-BARBIQUE
45-SERVER&RAKE
46-ELECTRICAL ROOM
47-CUSTODIANSHIP
48-COOKING FOOD

49-SQUASH
50-PLACE
51-REFINERY
52-SHUTING

27 PARKING SCALE: 1:100

S=1196.58 m²


DACT&SHAFT=1.9%

DACT&SHAFT=14.18m²

S=1182.40 m²

IRANDOKHT RESIDENTIAL BUILDING

DATE: 1403/10/15

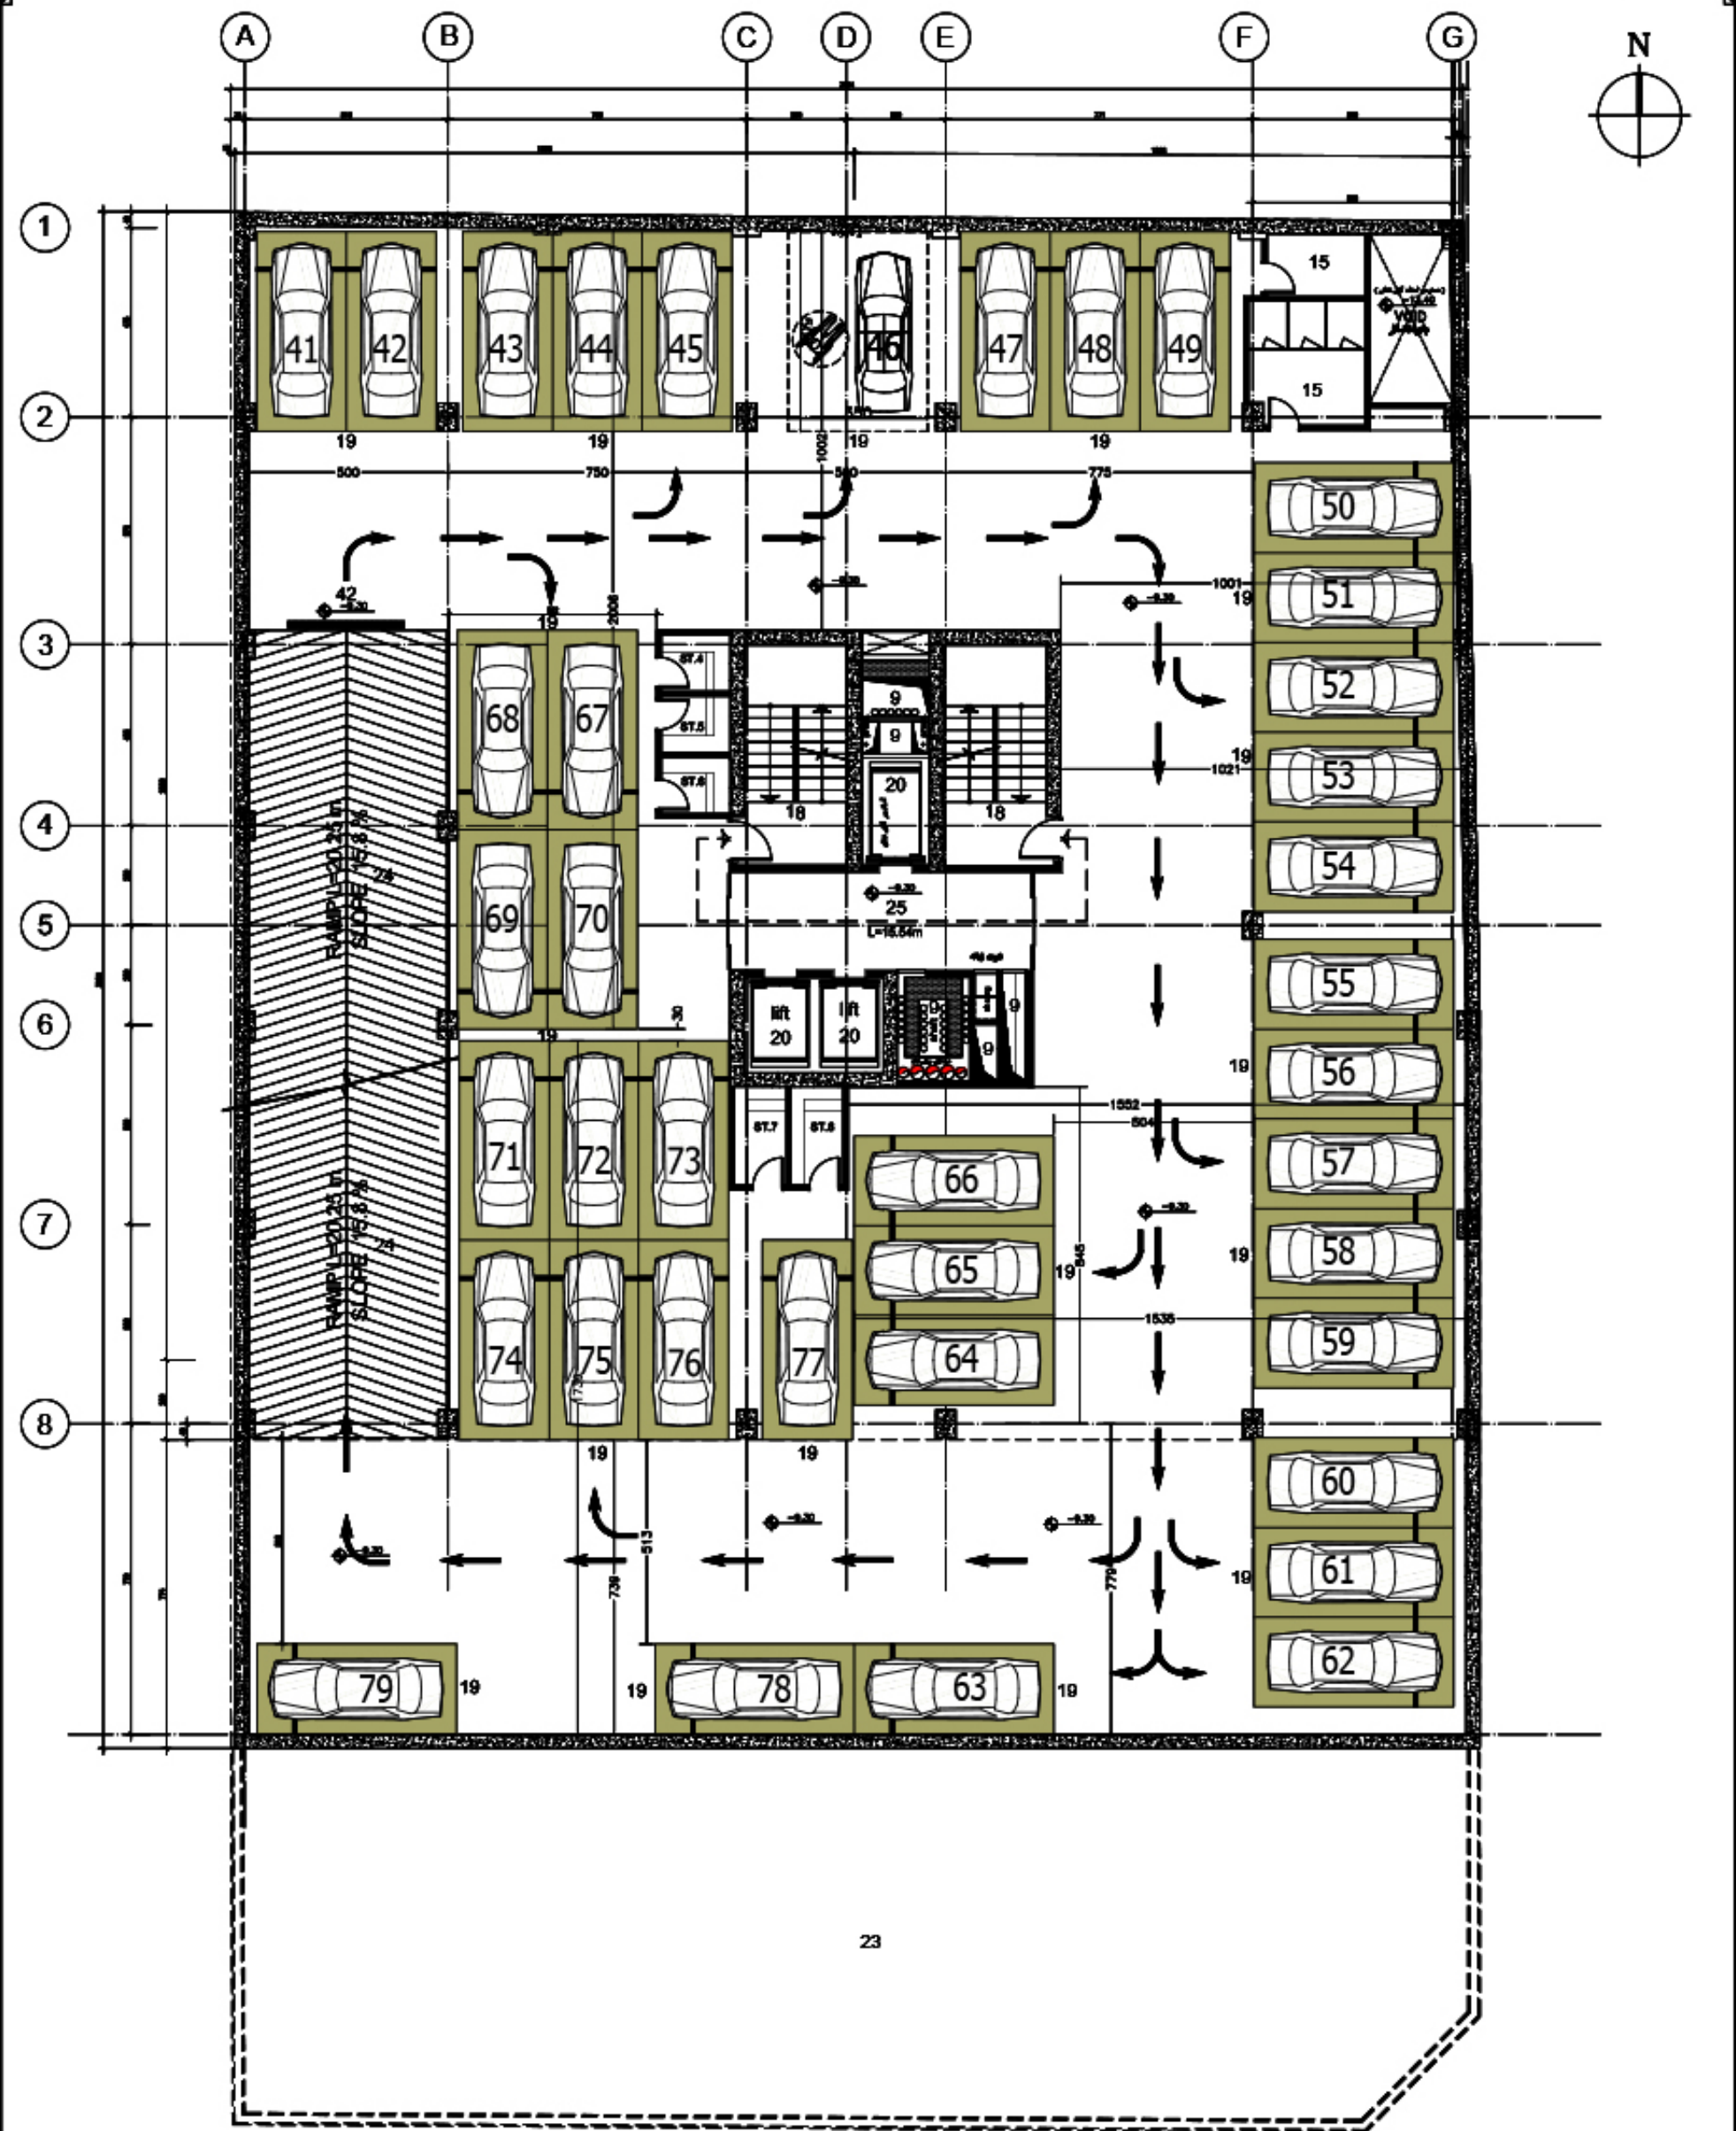

LEGEND

1-LOBBY
2-ENTRANCE
3-VESTIBOUL
4-W.C
5-LAVER
6-DINING ROOM
7-KITCHEN
8-BREAKFAST ROOM

9-DACT & SHAFT
10-LIVING ROOM
11-TV. ROOM
12-BATH
13-BEDROOM
14-MASTER BEDROOM
15-SERVANT ROOM
16-BALCONY

17-PATIO
18-STAIR
19-PARKING
20-LIFT
21-STORAGE
22-MACHINE HOUSE
23-YARD
24-RAMP

25-CORRIDOR
26-OFFICE ROOM
27-SITTING ROOM
28-SWIMMING POOL
29-SUNA
30-SPORTING
31-CONFERENCE RM
32-LANDREY

33-BUDY BUILDING ROOM
34-BILLIARD ROOM
35-CLOSED
36-SHOWER
37-JAQUESE
38-PANTRY
39-GARD ROOM
40-HALL

41-PUMP ROOM
42-ENTRY PARKING
43-BAR
44-BARBIQUE
45-SERVER&RAKE
46-ELECTRICAL ROOM
47-CUSTODIANSHIP
48-COOKING FOOD

49-SQUASH
50-PLACE
51-REFINERY
52-SHUTING


38 PARKING SCALE: 1:100

S=1196.58 m²

DACT&SHAFT=1.9%

DACT&SHAFT=14.19+8.88=22.77m²

S=1173.81 m²

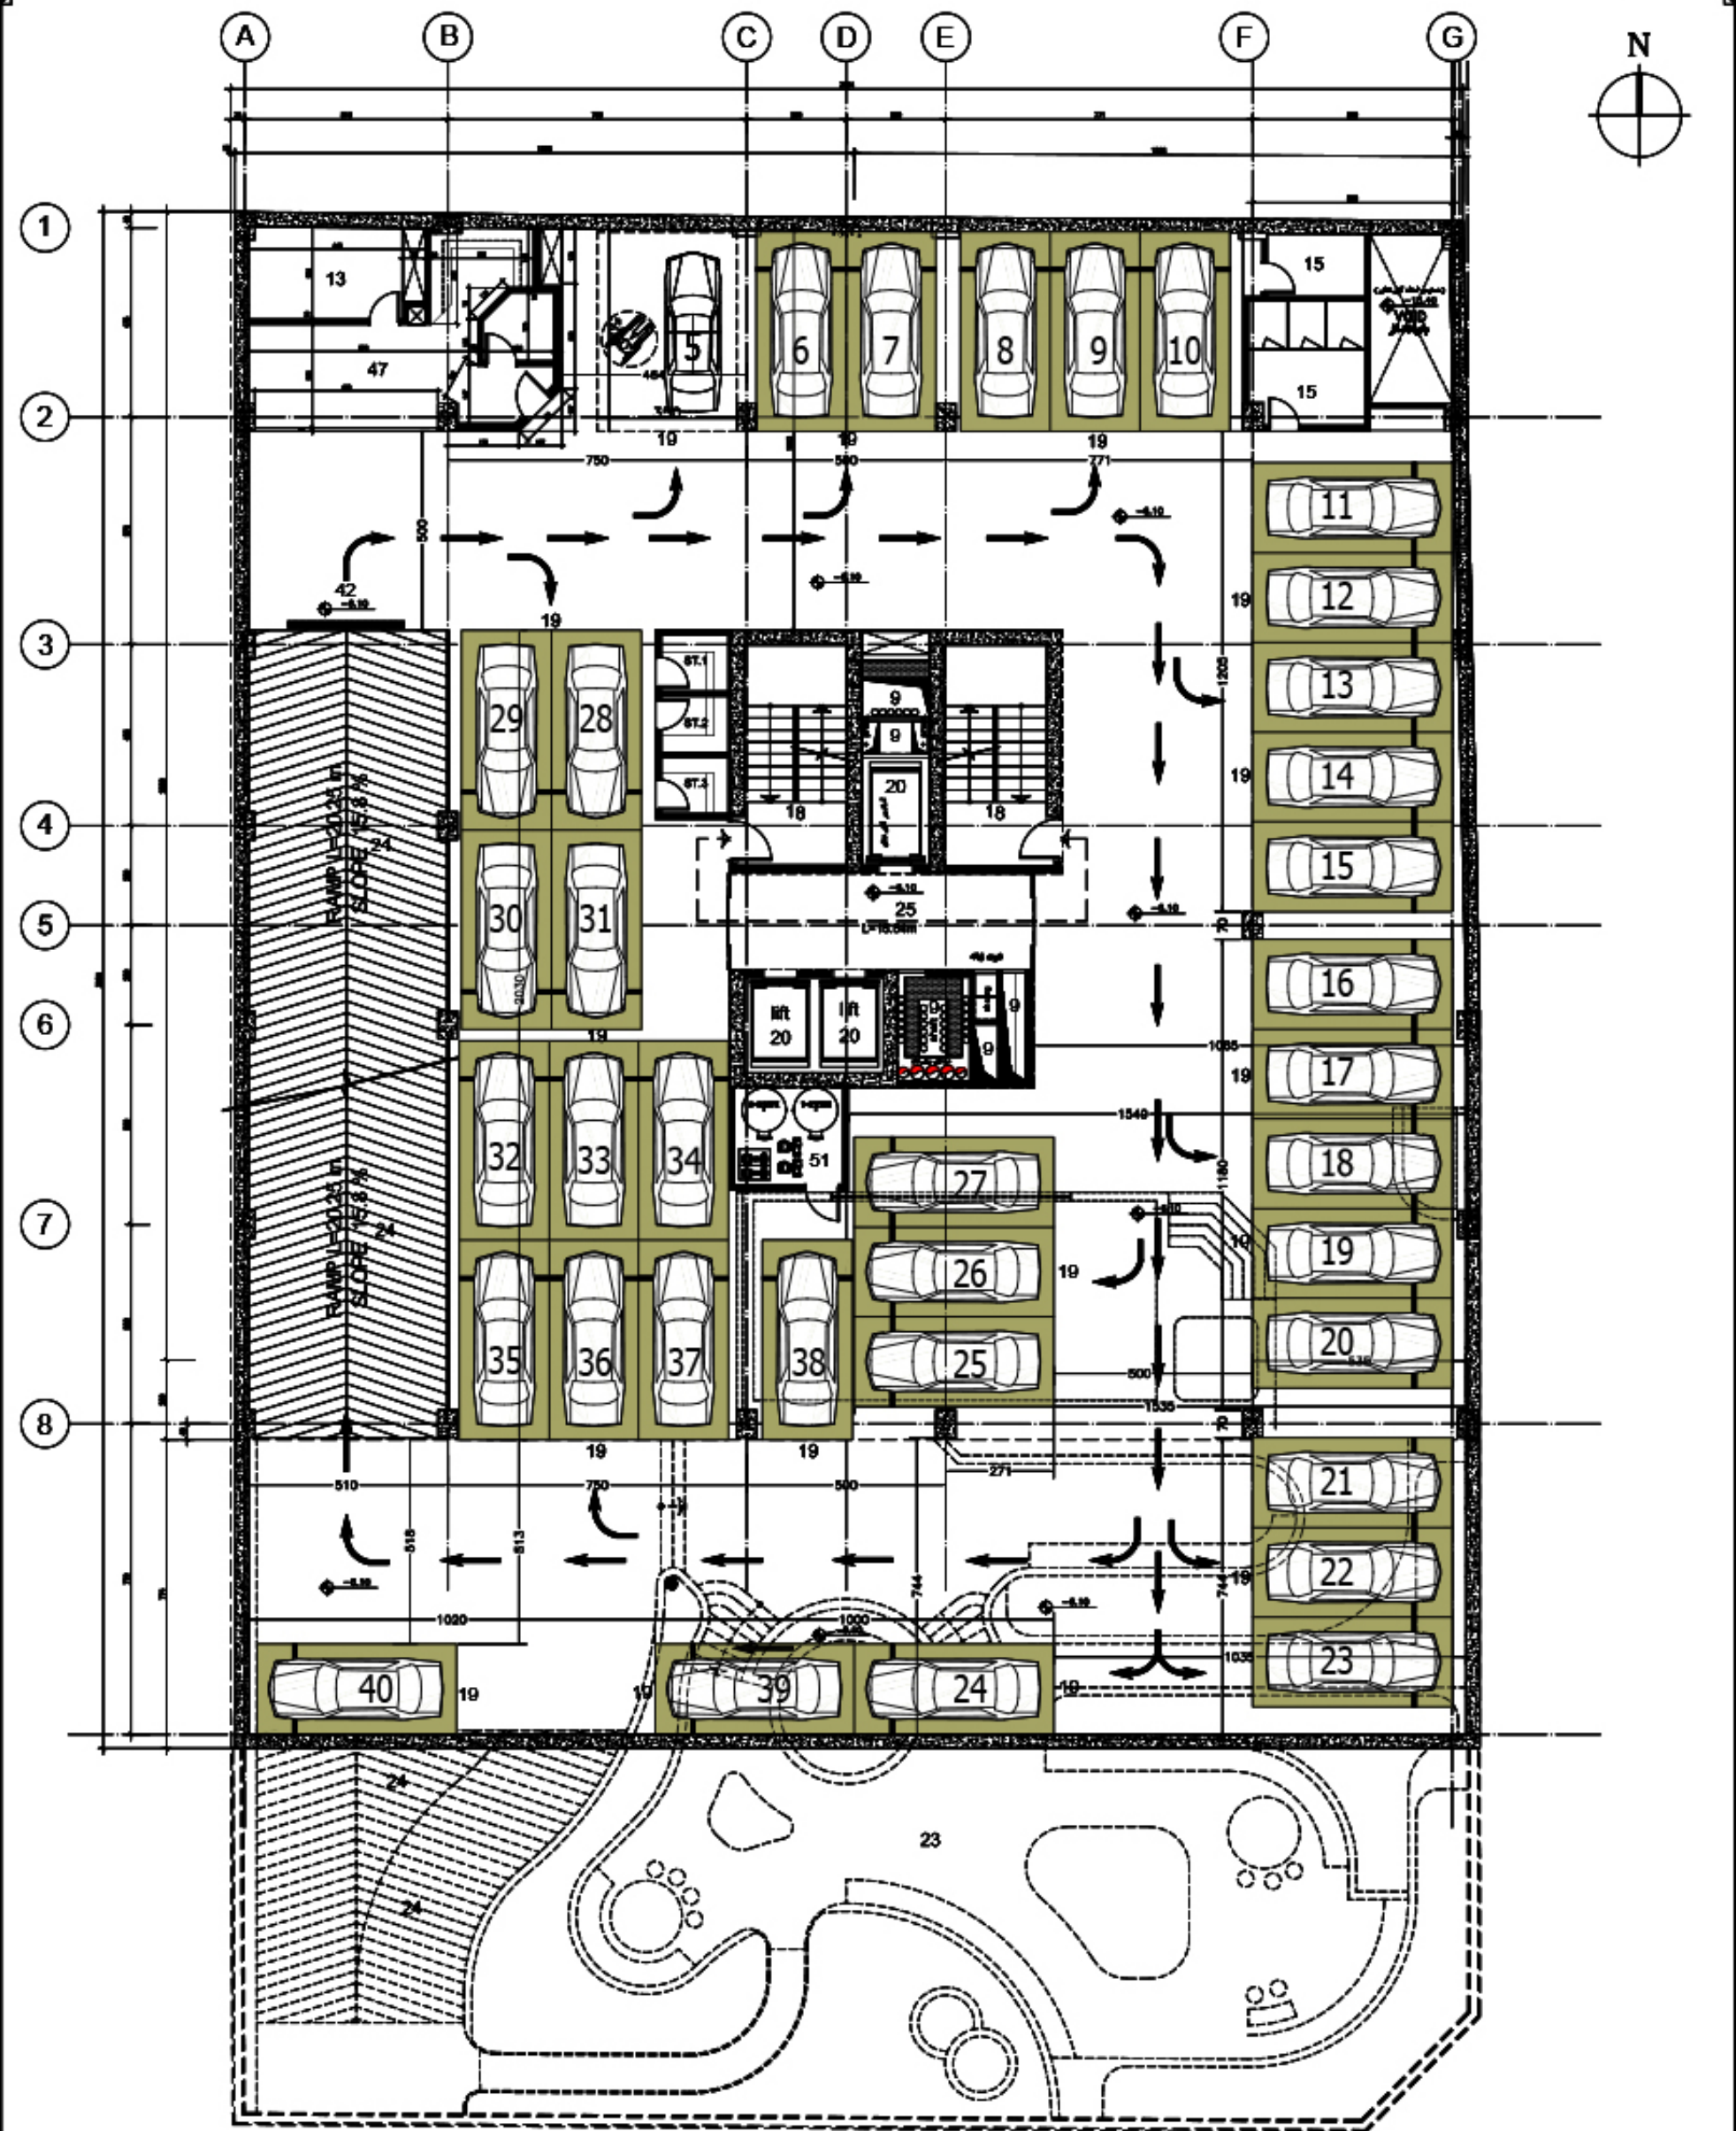

LEGEND

1-LOBBY
2-ENTRANCE
3-VESTIBOUL
4-W.C
5-LAVER
6-DINING ROOM
7-KITCHEN
8-BREAKFAST ROOM

9-DACT & SHAFT
10-LIVING ROOM
11-TV. ROOM
12-BATH
13-BEDROOM
14-MASTER BEDROOM
15-SERVANT ROOM
16-BALCONY

17-PATIO
18-STAIR
19-PARKING
20-LIFT
21-STORAGE
22-MACHINE HOUSE
23-YARD
24-RAMP

25-CORRIDOR
26-OFFICE ROOM
27-SITTING ROOM
28-SWIMMING POOL
29-SUNA
30-SPORTING
31-CONFERENCE RM
32-LANDREY

33-BUDY BUILDING ROOM
34-BILLIARD ROOM
35-CLOSED
36-SHOWER
37-JAQUESE
38-PANTRY
39-GARD ROOM
40-HALL

41-PUMP ROOM
42-ENTRY PARKING
43-BAR
44-BARBIQUE
45-SERVER&RAKE
46-ELECTRICAL ROOM
47-CUSTODIANSHIP
48-COOKING FOOD

49-SQUASH
50-PLACE
51-REFINERY
52-SHUTING

33 PARKING


SCALE: 1:100

S=1196.58 m²

DACT&SHAFT=1.9%

DACT&SHAFT=14.19+8.88=22.77m²

S=1173.81 m²

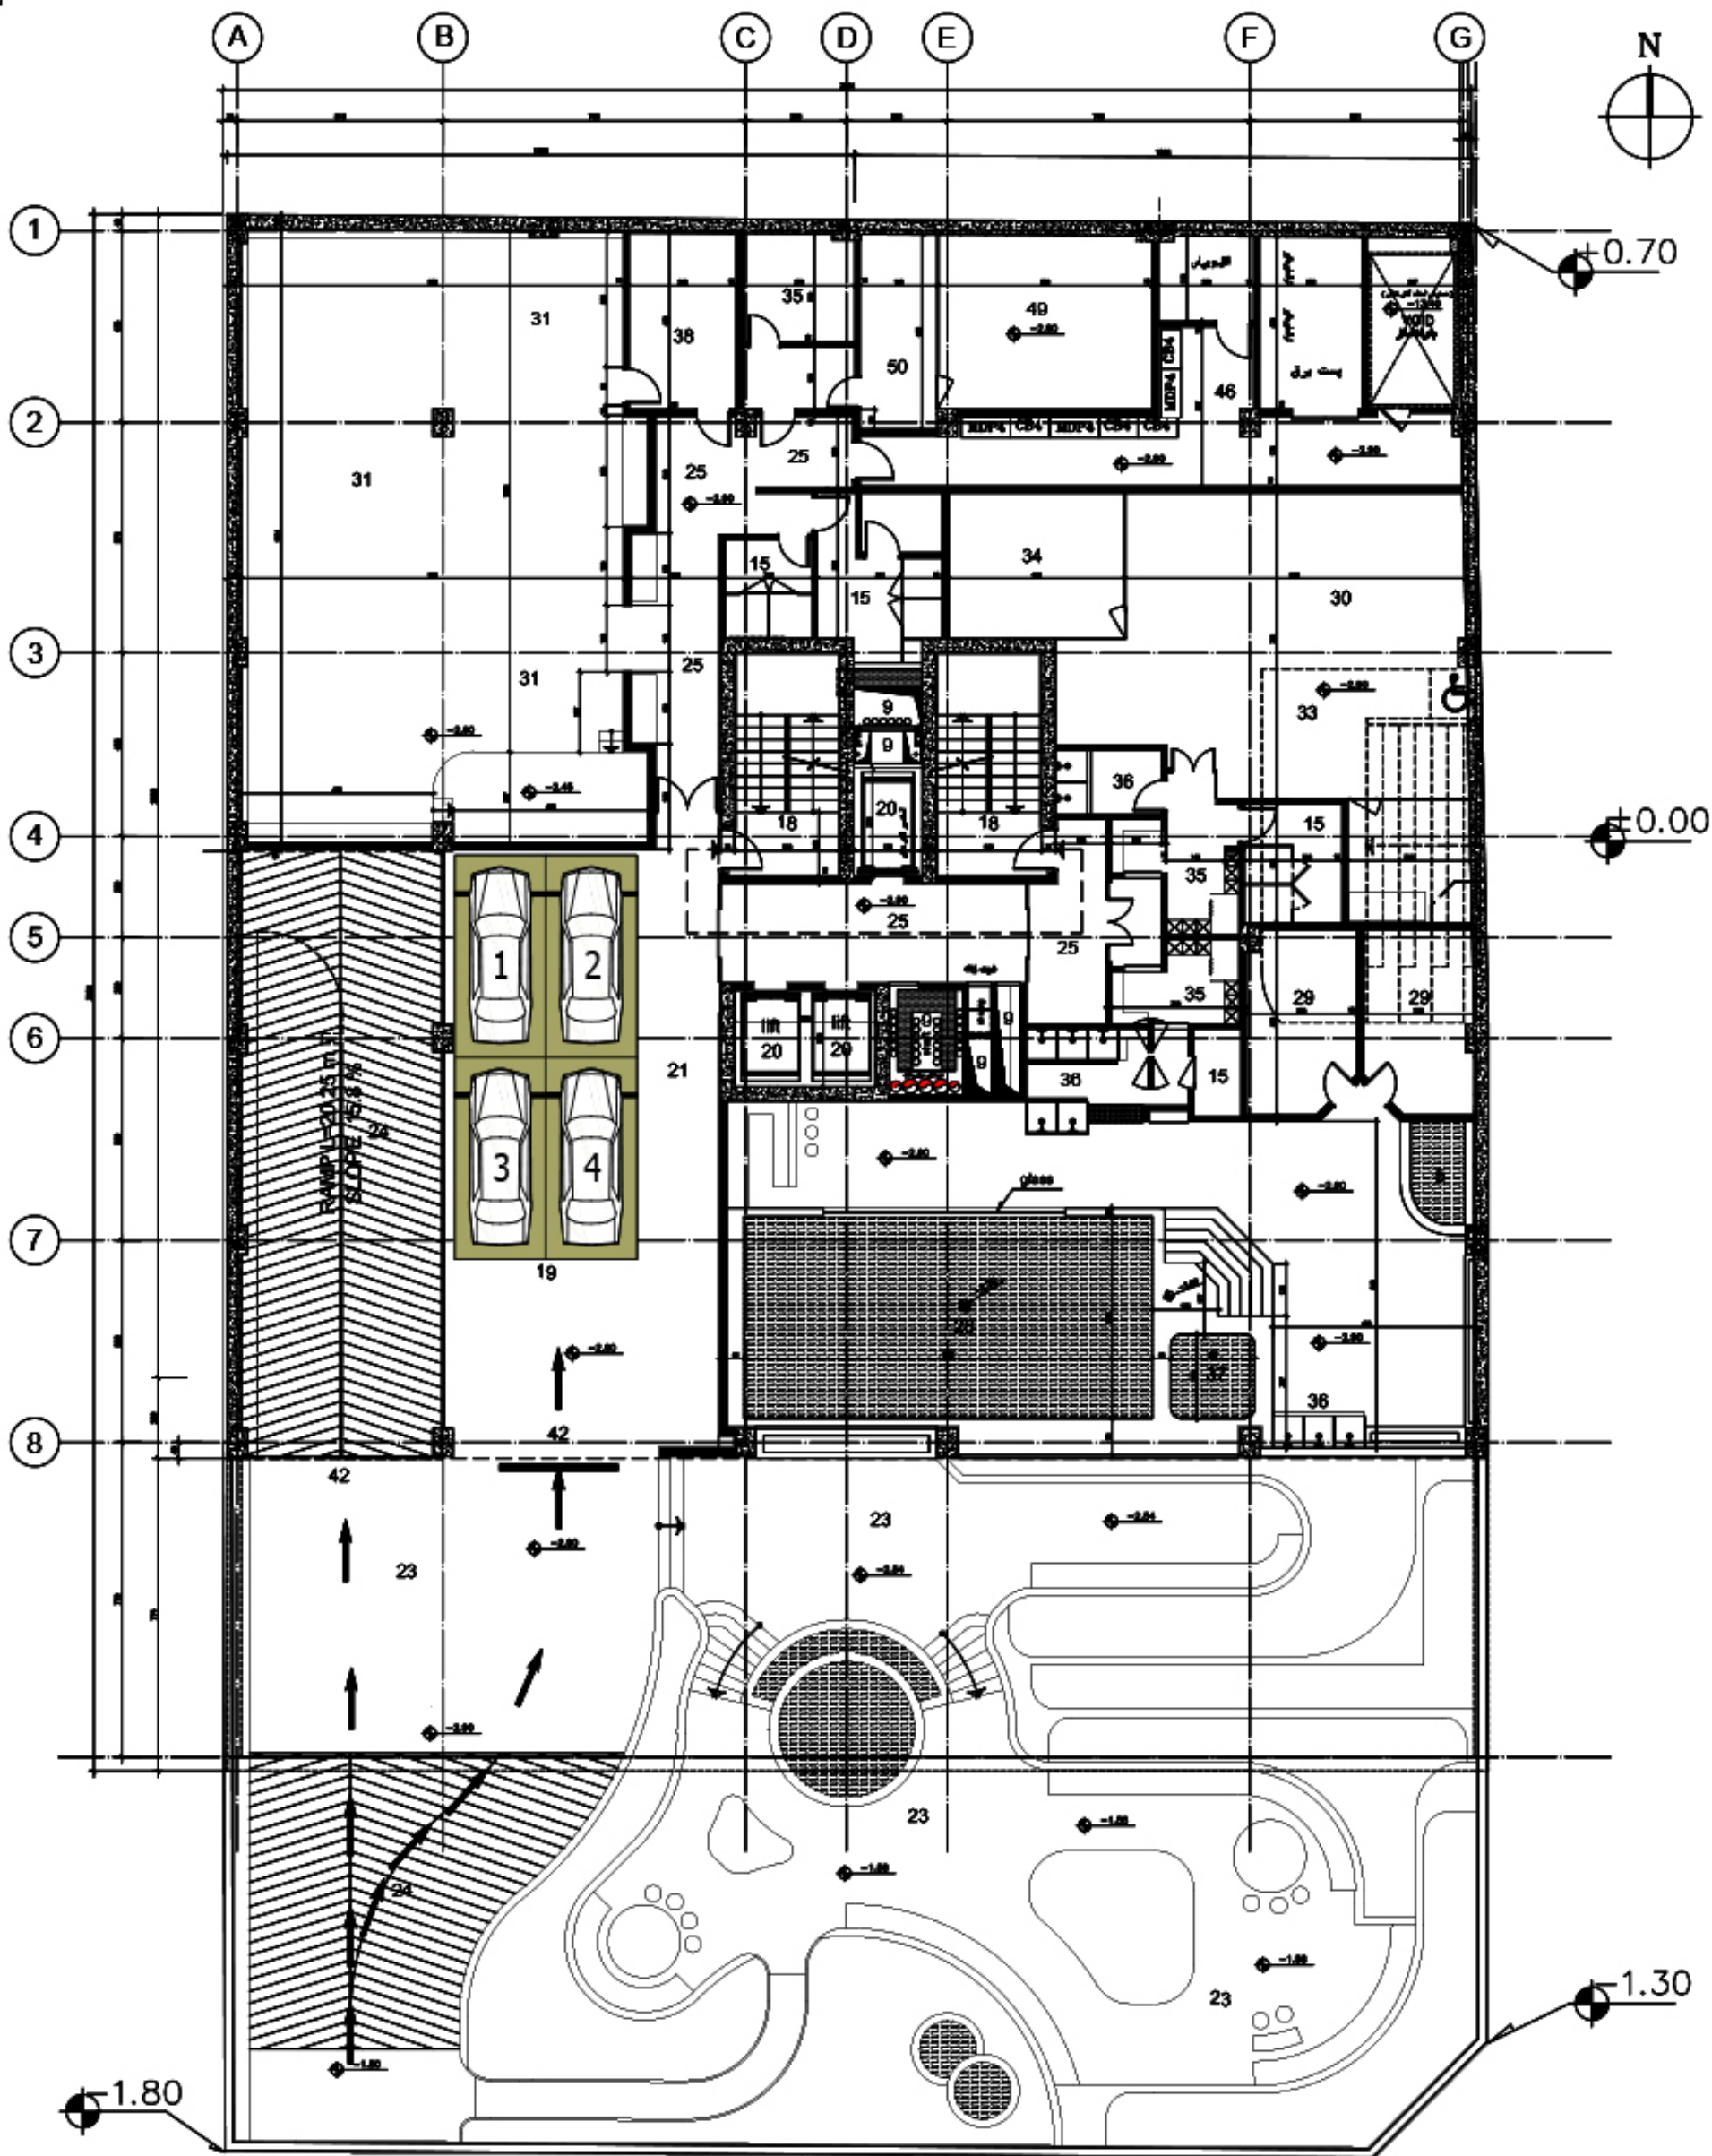

LEGEND

1-LOBBY
2-ENTRANCE
3-VESTIBOUL
4-W.C
5-LAVER
6-DINING ROOM
7-KITCHEN
8-BREAKFAST ROOM

9-DACT & SHAFT
10-LIVING ROOM
11-TV. ROOM
12-BATH
13-BEDROOM
14-MASTER BEDROOM
15-SERVANT ROOM
16-BALCONY

17-PATIO
18-STAIR
19-PARKING
20-LIFT
21-STORAGE
22-MACHINE HOUSE
23-YARD
24-RAMP

25-CORRIDOR
26-OFFICE ROOM
27-SITTING ROOM
28-SWIMMING POOL
29-SUNA
30-SPORTING
31-CONFERENCE RM
32-LANDREY

33-BUDY BUILDING ROOM
34-BILLIARD ROOM
35-CLOSED
36-SHOWER
37-JAQUESE
38-PANTRY
39-GARD ROOM
40-HALL

41-PUMP ROOM
42-ENTRY PARKING
43-BAR
44-BARBIQUE
45-SERVER&RAKE
46-ELECTRICAL ROOM
47-CUSTODIANSHIP
48-COOKING FOOD

49-SQUASH
50-PLACE
51-REFINERY
52-SHUTING

4 PARKING SCALE: 1:100


S=952.85 m²

DACT&SHAFT=1.9%

DACT&SHAFT=14.19+8.88=22.77m²

S=930.08 m²

BASEMENT. -1 PLAN

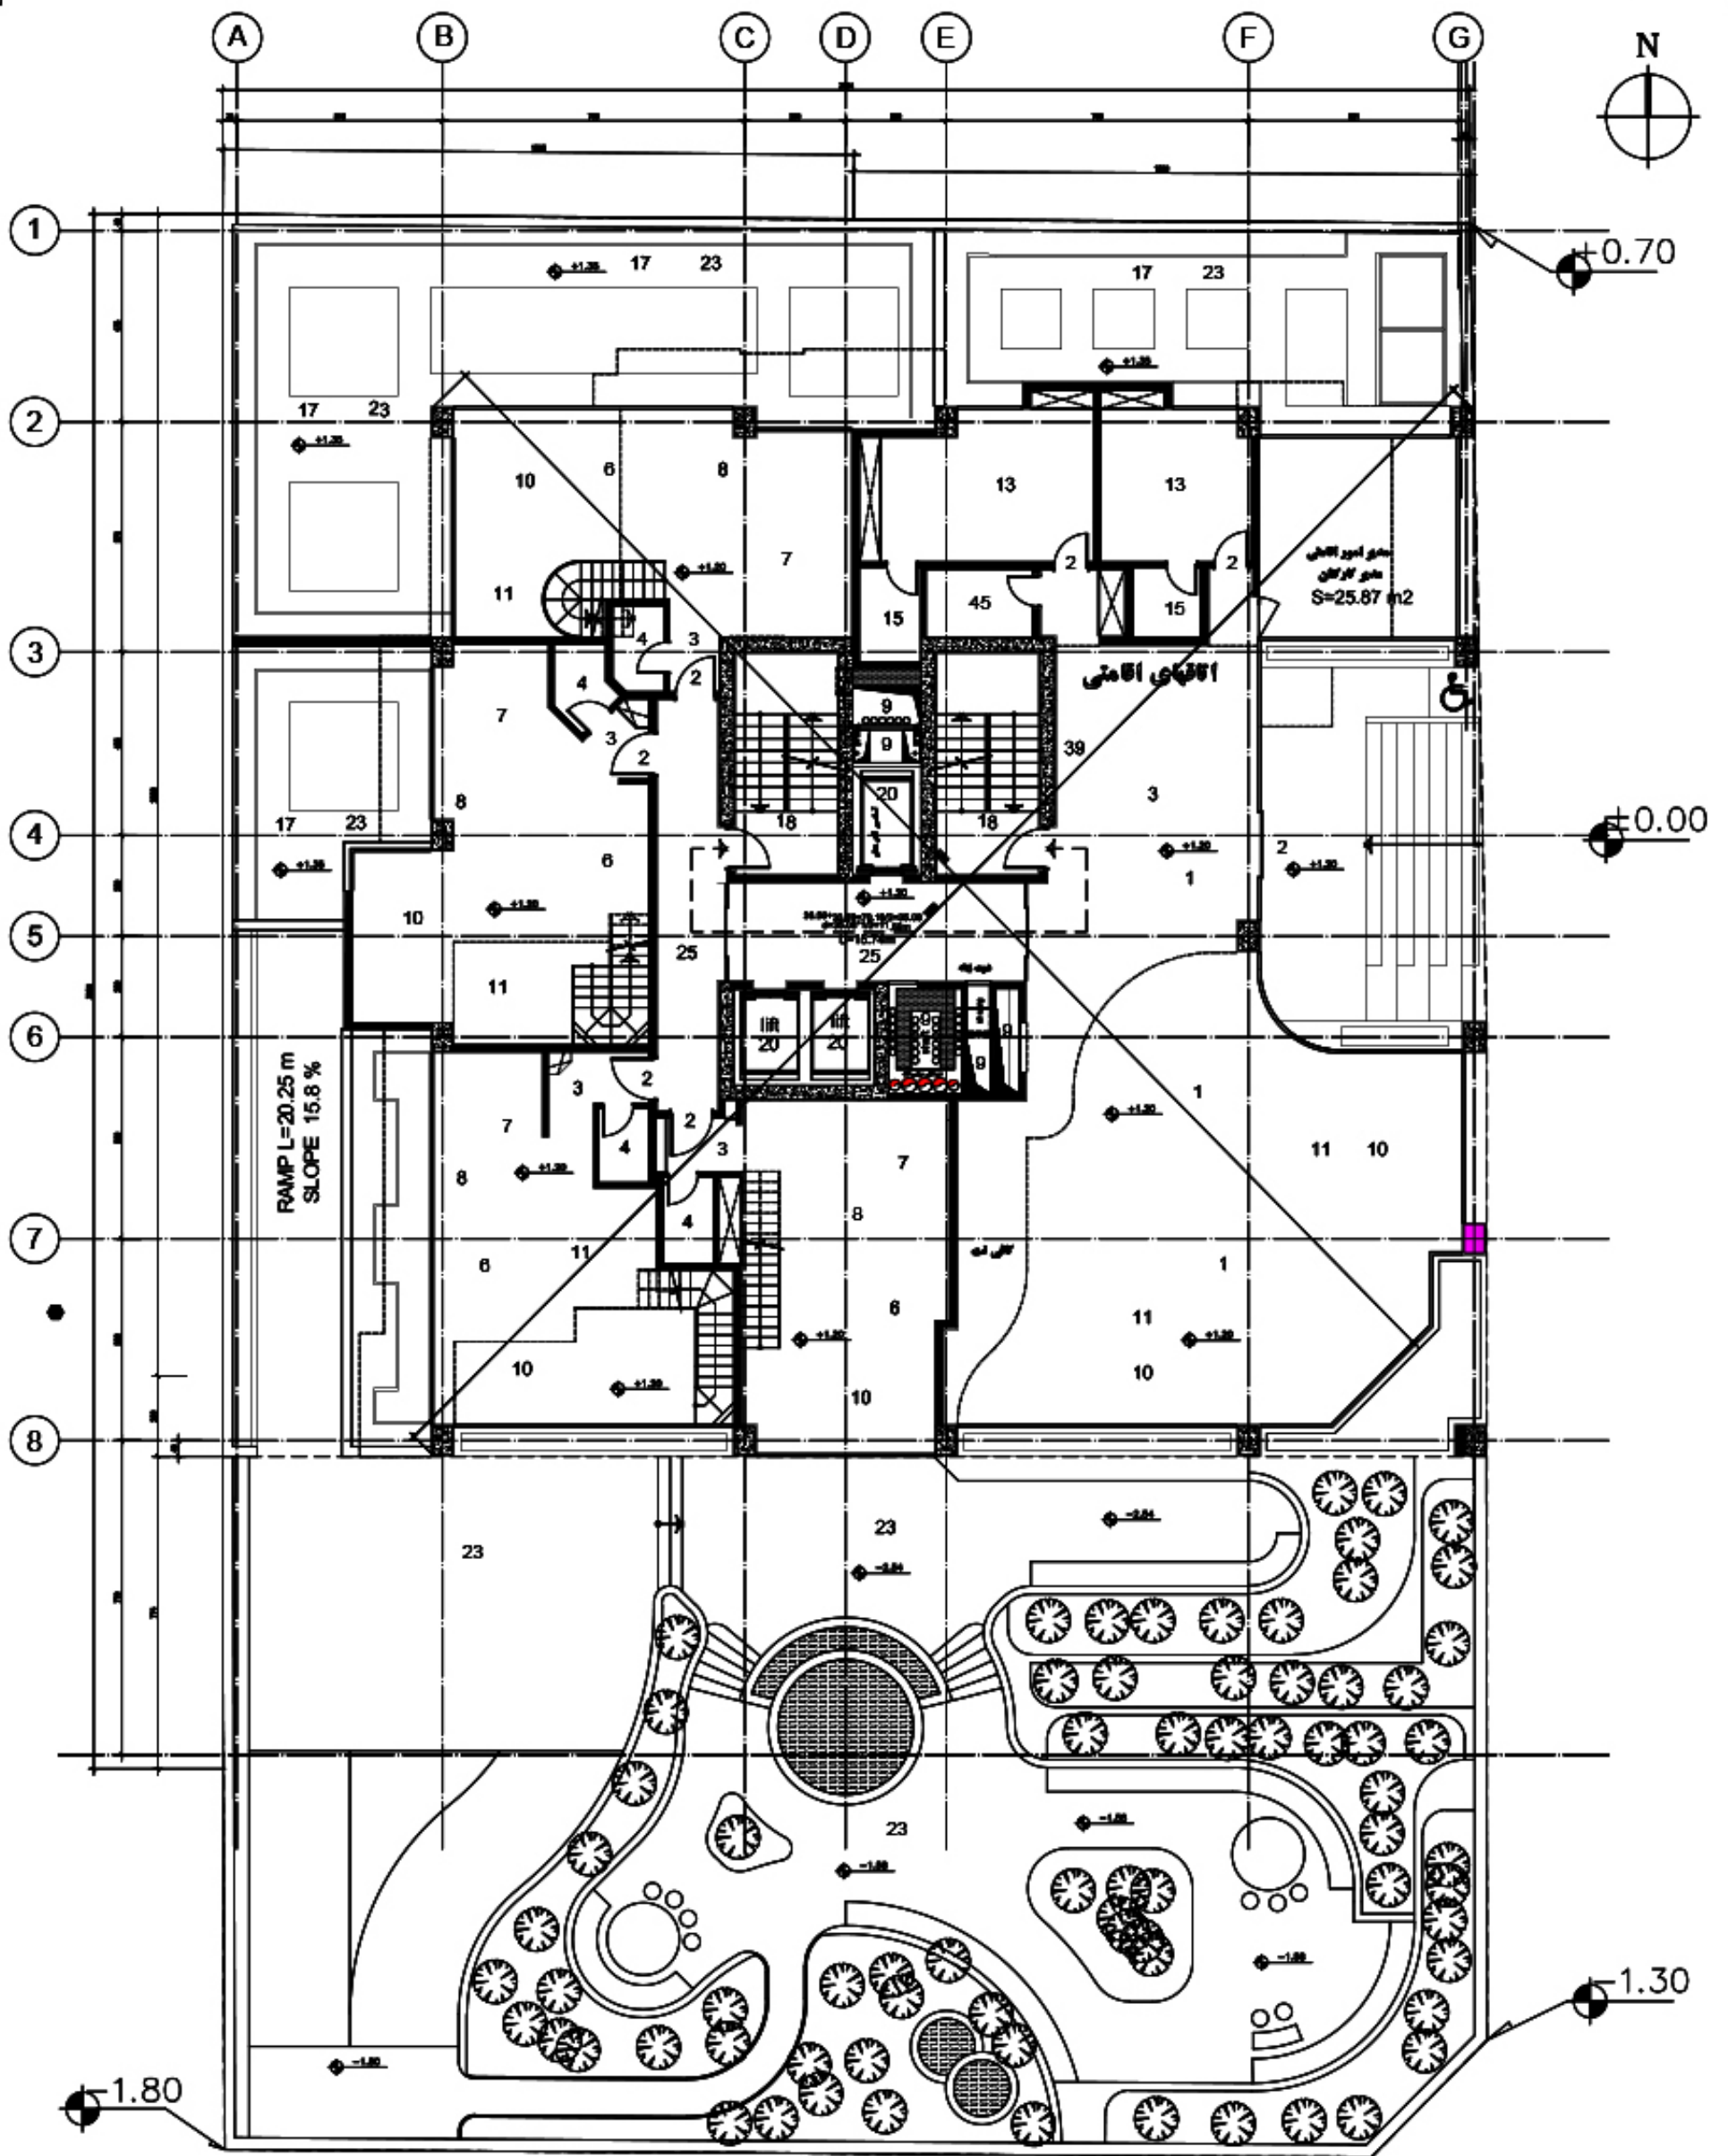

LEGEND

1-LOBBY
2-ENTRANCE
3-VESTIBOUL
4-W.C
5-LAVER
6-DINING ROOM
7-KITCHEN
8-BREAKFAST ROOM
9-DACT & SHAFT
10-LIVING ROOM
11-TV. ROOM
12-BATH
13-BEDROOM
14-MASTER BEDROOM
15-SERVANT ROOM
16-BALCONY
17-PATIO
18-STAIR
19-PARKING
20-LIFT
21-STORAGE
22-MACHINE HOUSE
23-YARD
24-RAMP

25-CORRIDOR
26-OFFICE ROOM
27-SITTING ROOM
28-SWIMMING POOL
29-SUNA
30-SPORTING
31-CONFERENCE RM
32-LANDREY

33-BUDY BUILDING ROOM
34-BILLIARD ROOM
35-CLOSED
36-SHOWER
37-JAQUESE
38-PANTRY
39-GARD ROOM
40-HALL


41-PUMP ROOM
42-ENTRY PARKING
43-BAR
44-BARBIQUE
45-SERVER&RAKE
46-ELECTRICAL ROOM
47-CUSTODIANSHIP
48-COOKING FOOD

49-SQUASH
50-PLACE
51-REFINERY
52-SHUTING

S=602.71 m²
DACT&SHAFT=1.9%
DACT&SHAFT=14.19m²
S=588.52 m²

GROUND.FLOOR.PLAN

SCALE: 1:100

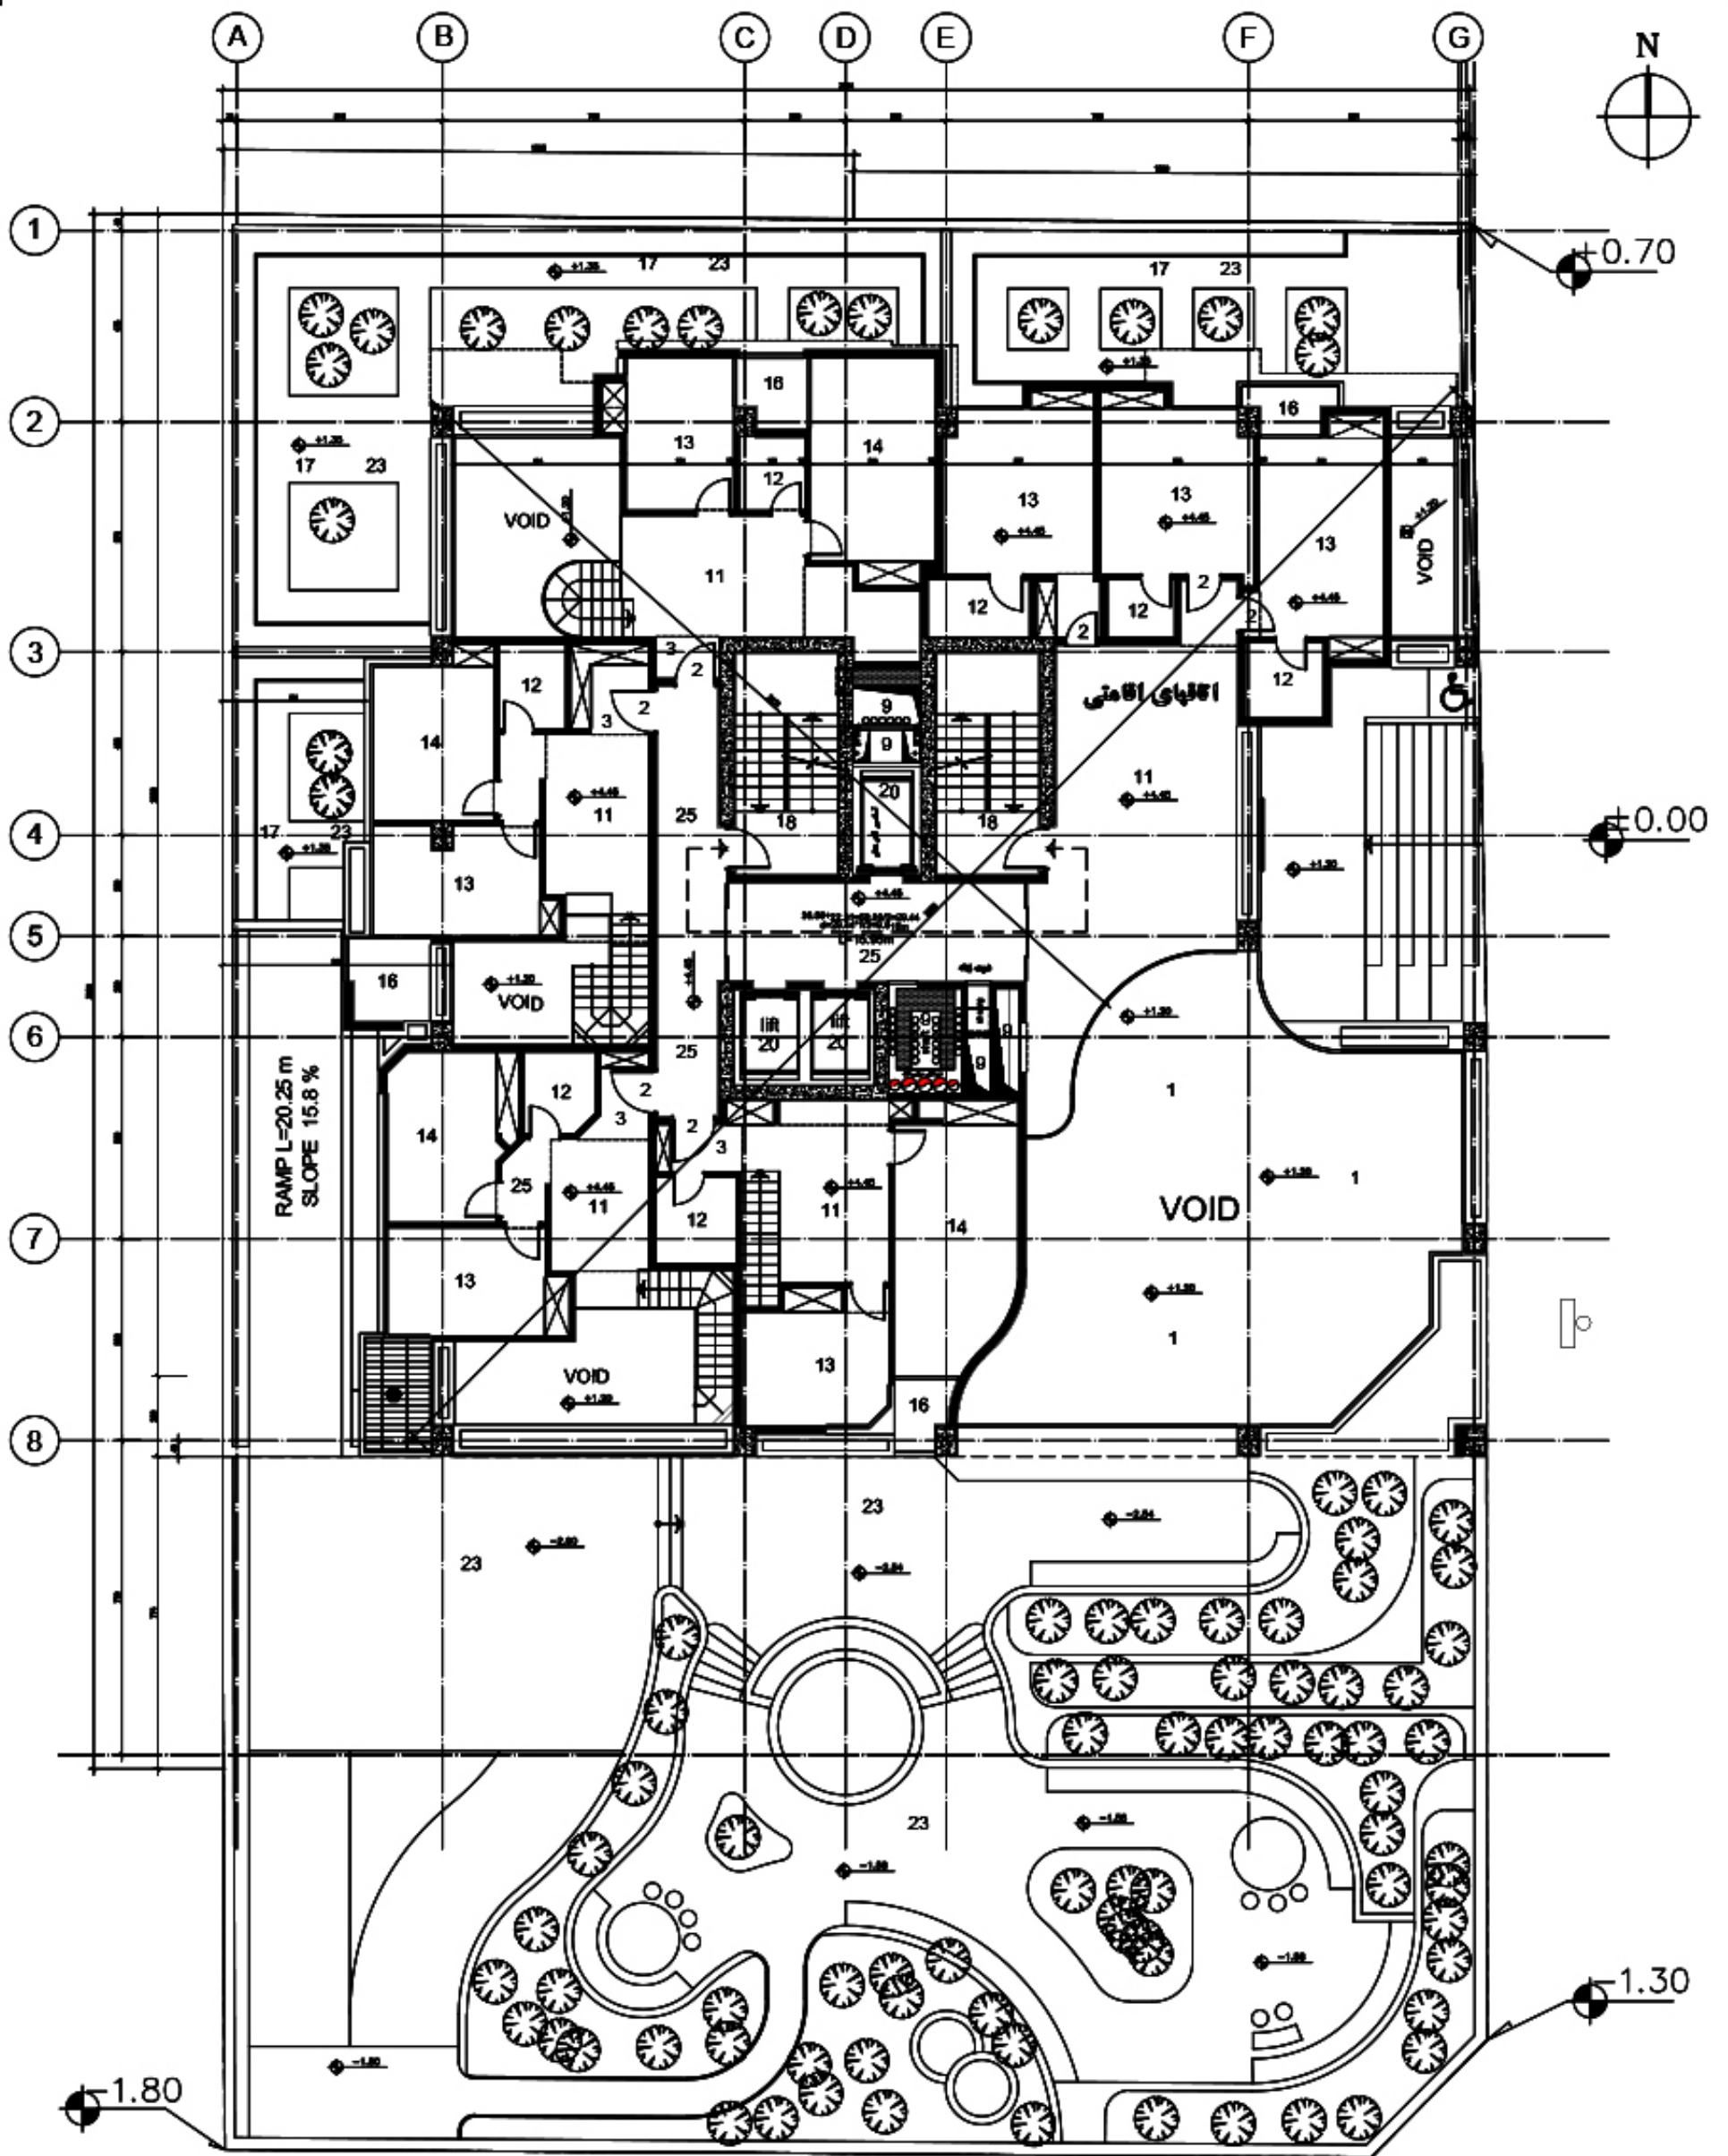

LEGEND

- | | | |
|------------------|-------------------|------------------|
| 1-LOBBY | 9-DUCT & SHAFT | 17-PATIO |
| 2-ENTRANCE | 10-LIVING ROOM | 18-STAIR |
| 3-VESTIBOUL | 11-TV. ROOM | 19-PARKING |
| 4-W.C | 12-BATH | 20-LIFT |
| 5-LAVER | 13-BEDROOM | 21-STORAGE |
| 6-DINING ROOM | 14-MASTER BEDROOM | 22-MACHINE HOUSE |
| 7-KITCHEN | 15-SERVANT ROOM | 23-YARD |
| 8-BREAKFAST ROOM | 16-BALCONY | 24-RAMP |

- | |
|------------------|
| 25-CORRIDOR |
| 26-OFFICE ROOM |
| 27-SITTING ROOM |
| 28-SWIMMING POOL |
| 29-SUNA |
| 30-SPORTING |
| 31-CONFERENCE RM |
| 32-LANDREY |

- | |
|-----------------------|
| 33-BUDY BUILDING ROOM |
| 34-BILLIARD ROOM |
| 35-CLOSED |
| 36-SHOWER |
| 37-JAQUESE |
| 38-PANTRY |
| 39-GARD ROOM |
| 40-HALL |


- | |
|--------------------|
| 41-PUMP ROOM |
| 42-ENTRY PARKING |
| 43-BAR |
| 44-BARBIQUE |
| 45-SERVER&RAKE |
| 46-ELECTRICAL ROOM |
| 47-CUSTODIANSHIP |
| 48-COOKING FOOD |

- | |
|-------------|
| 49-SQUASH |
| 50-PLACE |
| 51-REFINERY |
| 52-SHUTING |

S=472.29 m²
 DACT&SHAFT=1.9%
 DACT&SHAFT=14.19m²
S=458.10 m²

GROUND.FLOOR.PLAN

mezzanine SCALE: 1:400

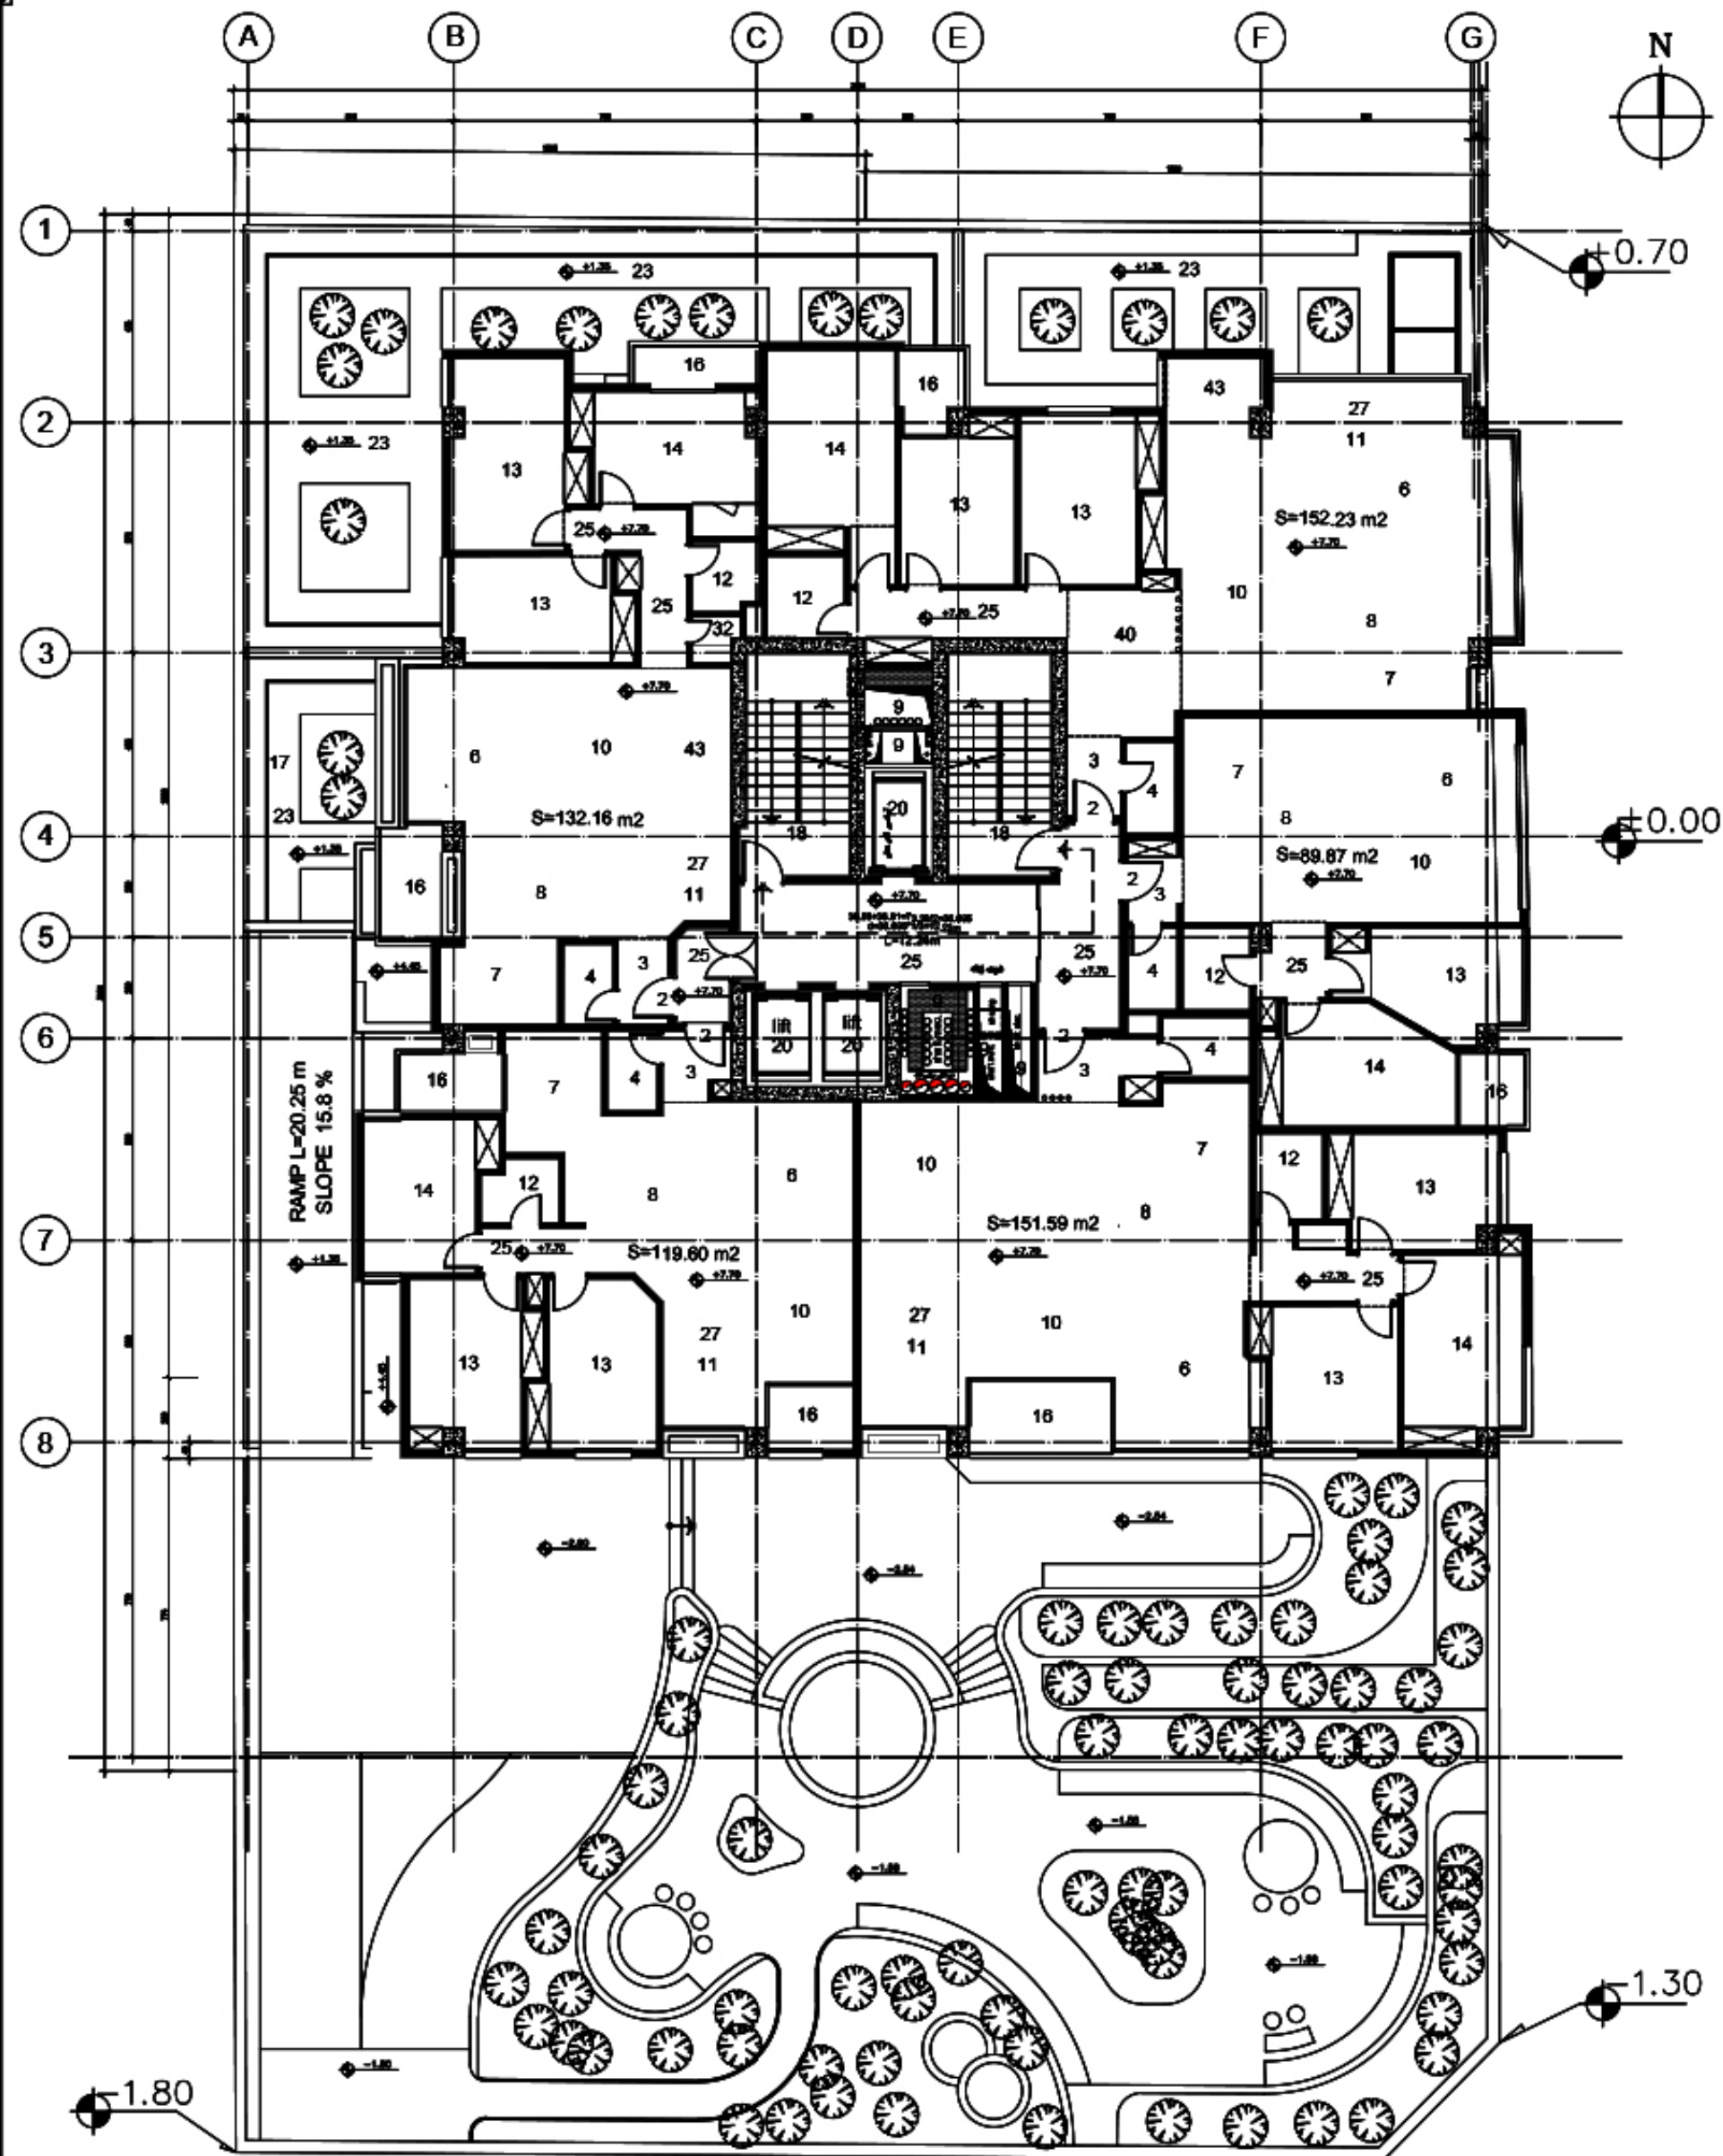

LEGEND

1-LOBBY
2-ENTRANCE
3-VESTIBOUL
4-W.C
5-LAVER
6-DINING ROOM
7-KITCHEN
8-BREAKFAST ROOM

9-DACT & SHAFT
10-LIVING ROOM
11-TV. ROOM
12-BATH
13-BEDROOM
14-MASTER BEDROOM
15-SERVANT ROOM
16-BALCONY

17-PATIO
18-STAIR
19-PARKING
20-LIFT
21-STORAGE
22-MACHINE HOUSE
23-YARD
24-RAMP

25-CORRIDOR
26-OFFICE ROOM
27-SITTING ROOM
28-SWIMMING POOL
29-SUNA
30-SPORTING
31-CONFERENCE RM
32-LANDREY

33-BUDY BUILDING ROOM
34-BILLIARD ROOM
35-CLOSED
36-SHOWER
37-JAQUESE
38-PANTRY
39-GARD ROOM
40-HALL

41-PUMP ROOM
42-ENTRY PARKING
43-BAR
44-BARBIQUE
45-SERVER&RAKE
46-ELECTRICAL ROOM
47-CUSTODIANSHIP
48-COOKING FOOD

49-SQUASH
50-PLACE
51-REFINERY
52-SHUTING

S=748.32 m²


DACT&SHAFT=1.9%

DACT&SHAFT=14.18m²

S=734.14 m²

FIRST.FLOOR.PLAN

SCALE: 1:100

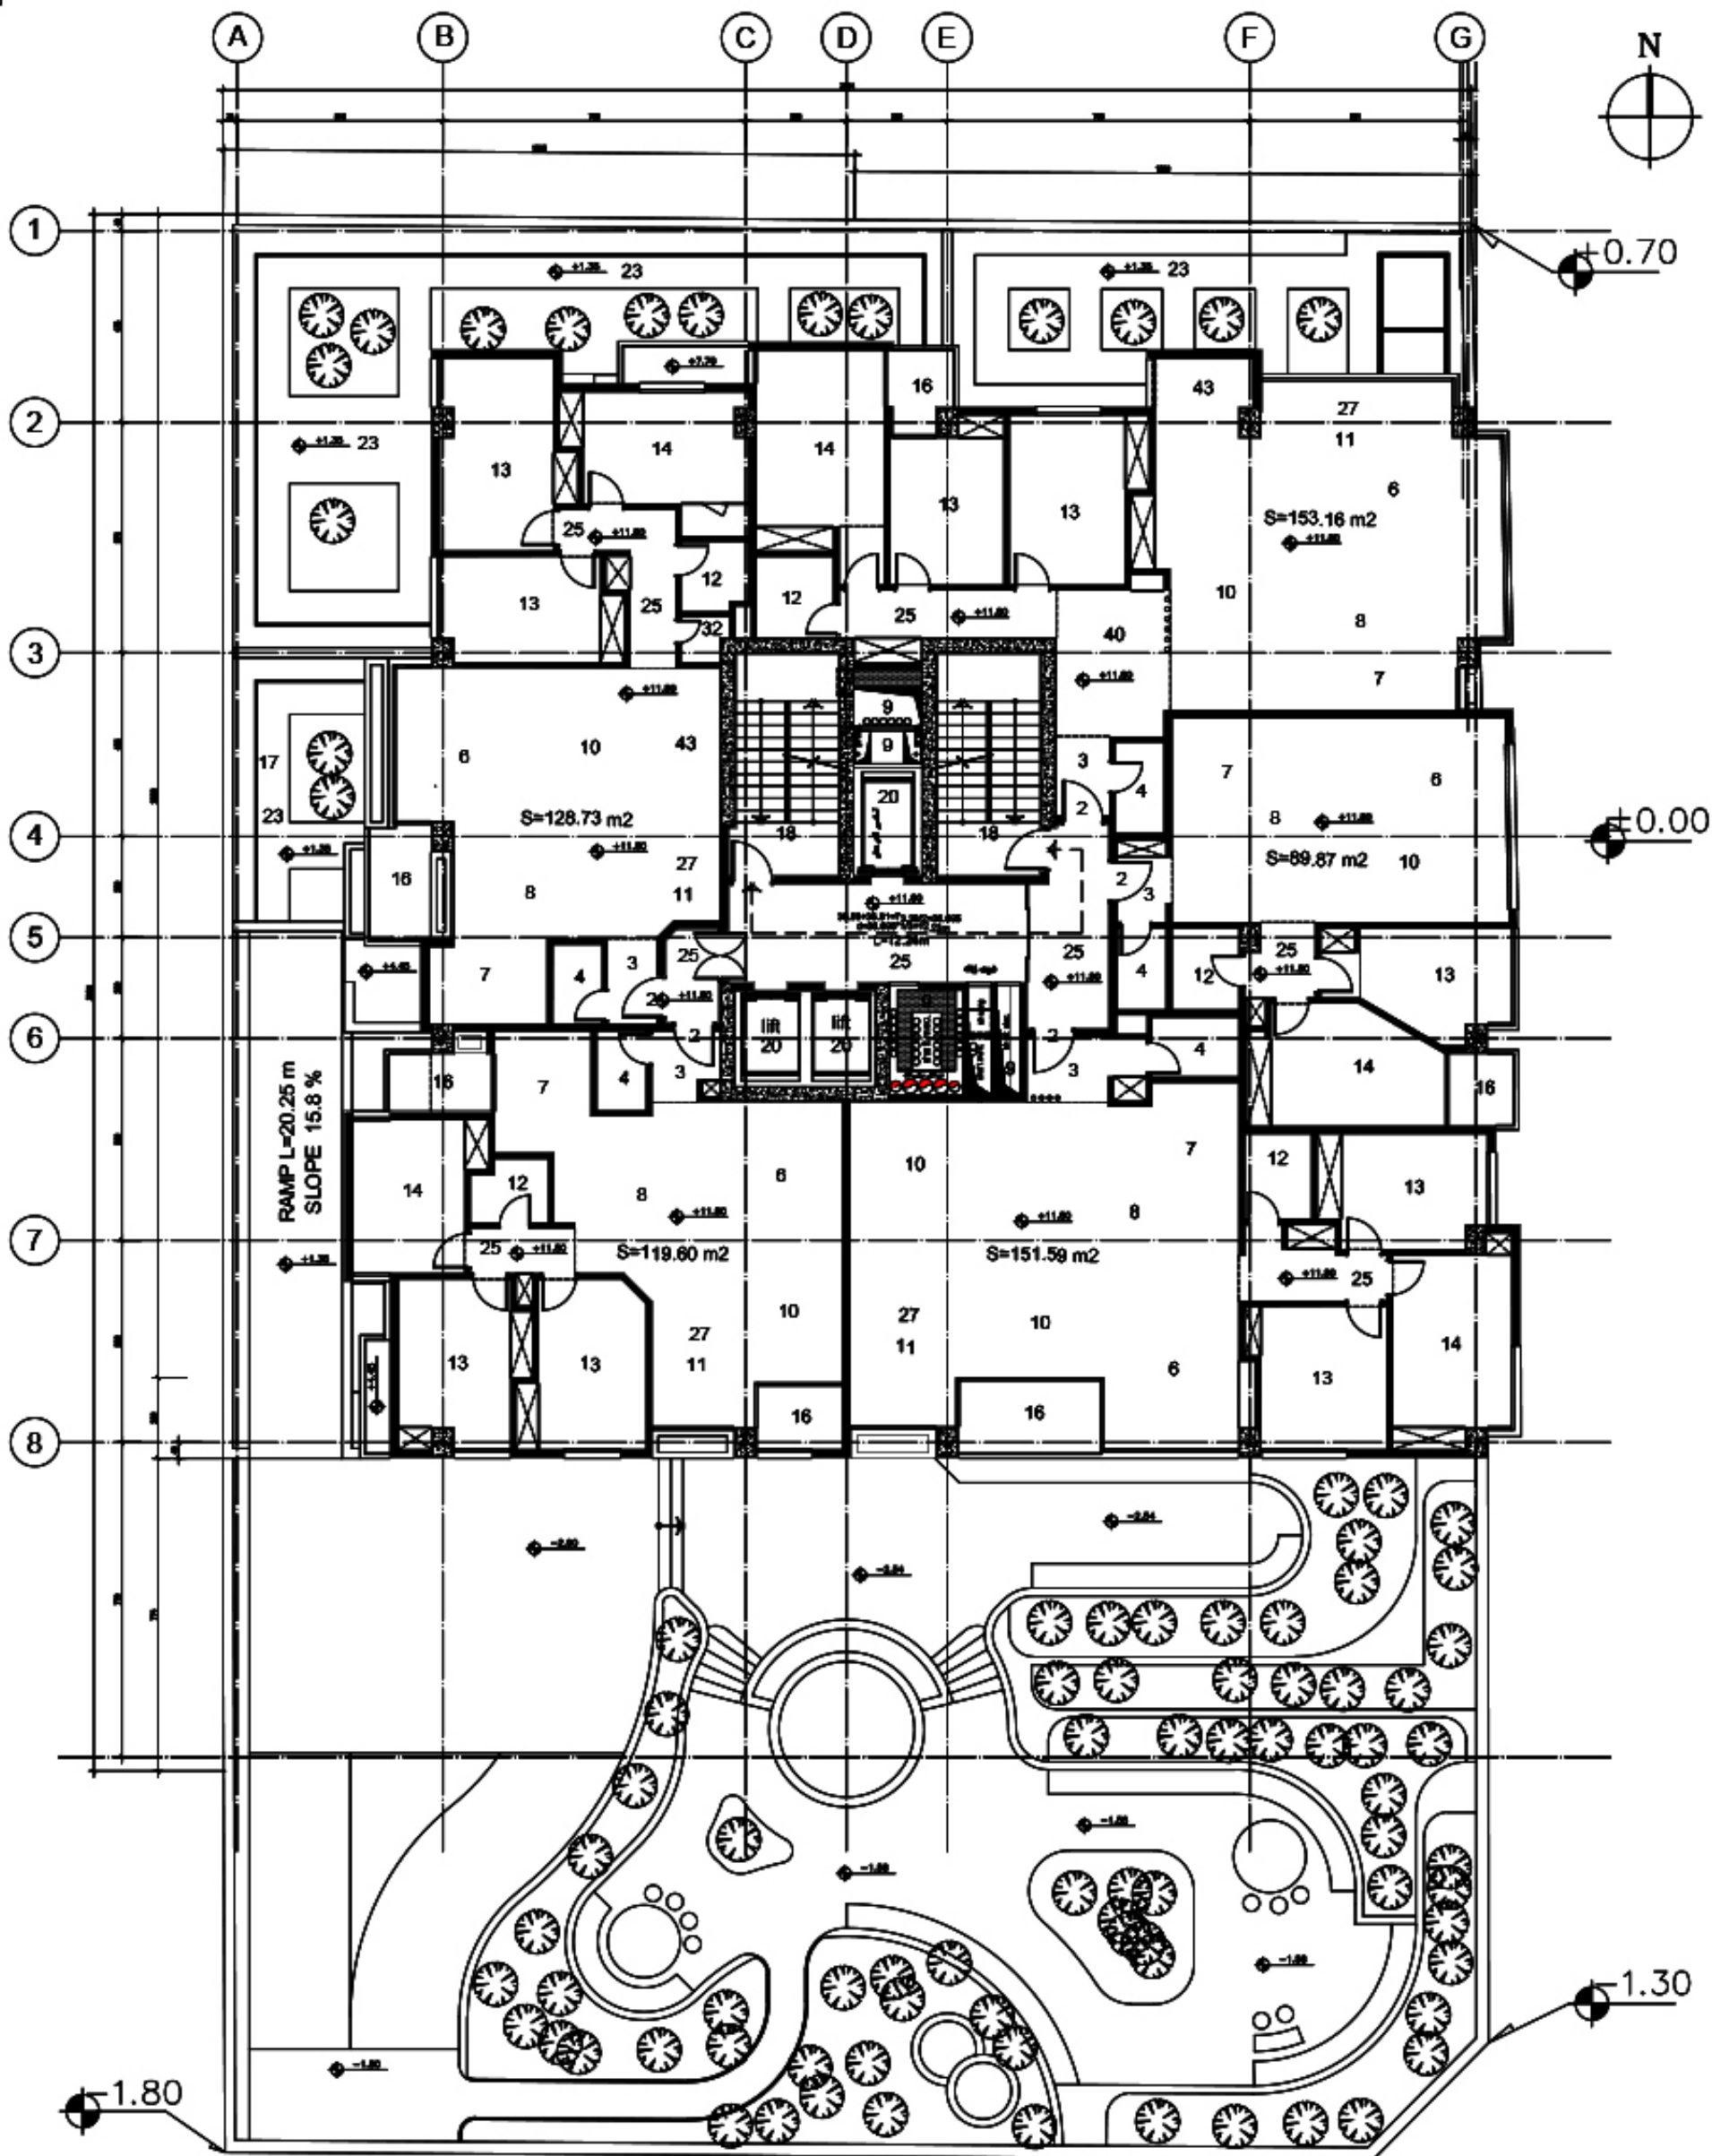

LEGEND

- | | | |
|------------------|-------------------|------------------|
| 1-LOBBY | 9-DUCT & SHAFT | 17-PATIO |
| 2-ENTRANCE | 10-LIVING ROOM | 18-STAIR |
| 3-VESTIBOUL | 11-TV. ROOM | 19-PARKING |
| 4-W.C | 12-BATH | 20-LIFT |
| 5-LAVER | 13-BEDROOM | 21-STORAGE |
| 6-DINING ROOM | 14-MASTER BEDROOM | 22-MACHINE HOUSE |
| 7-KITCHEN | 15-SERVANT ROOM | 23-YARD |
| 8-BREAKFAST ROOM | 16-BALCONY | 24-RAMP |

- | |
|------------------|
| 25-CORRIDOR |
| 26-OFFICE ROOM |
| 27-SITTING ROOM |
| 28-SWIMMING POOL |
| 29-SUNA |
| 30-SPORTING |
| 31-CONFERENCE RM |
| 32-LANDREY |

- | |
|-----------------------|
| 33-BUDY BUILDING ROOM |
| 34-BILLIARD ROOM |
| 35-CLOSED |
| 36-SHOWER |
| 37-JAQUESE |
| 38-PANTRY |
| 39-GARD ROOM |
| 40-HALL |

- | |
|--------------------|
| 41-PUMP ROOM |
| 42-ENTRY PARKING |
| 43-BAR |
| 44-BARBIQUE |
| 45-SERVER&RAKE |
| 46-ELECTRICAL ROOM |
| 47-CUSTODIANSHIP |
| 48-COOKING FOOD |

- | |
|-------------|
| 49-SQUASH |
| 50-PLACE |
| 51-REFINERY |
| 52-SHUTING |

S=745.01 m2


DUCT&SHAFT=1.9%

DUCT&SHAFT=14.18m2

S=730.83 m2

SECOUND.FLOOR.PLAN

SCALE: 1:100

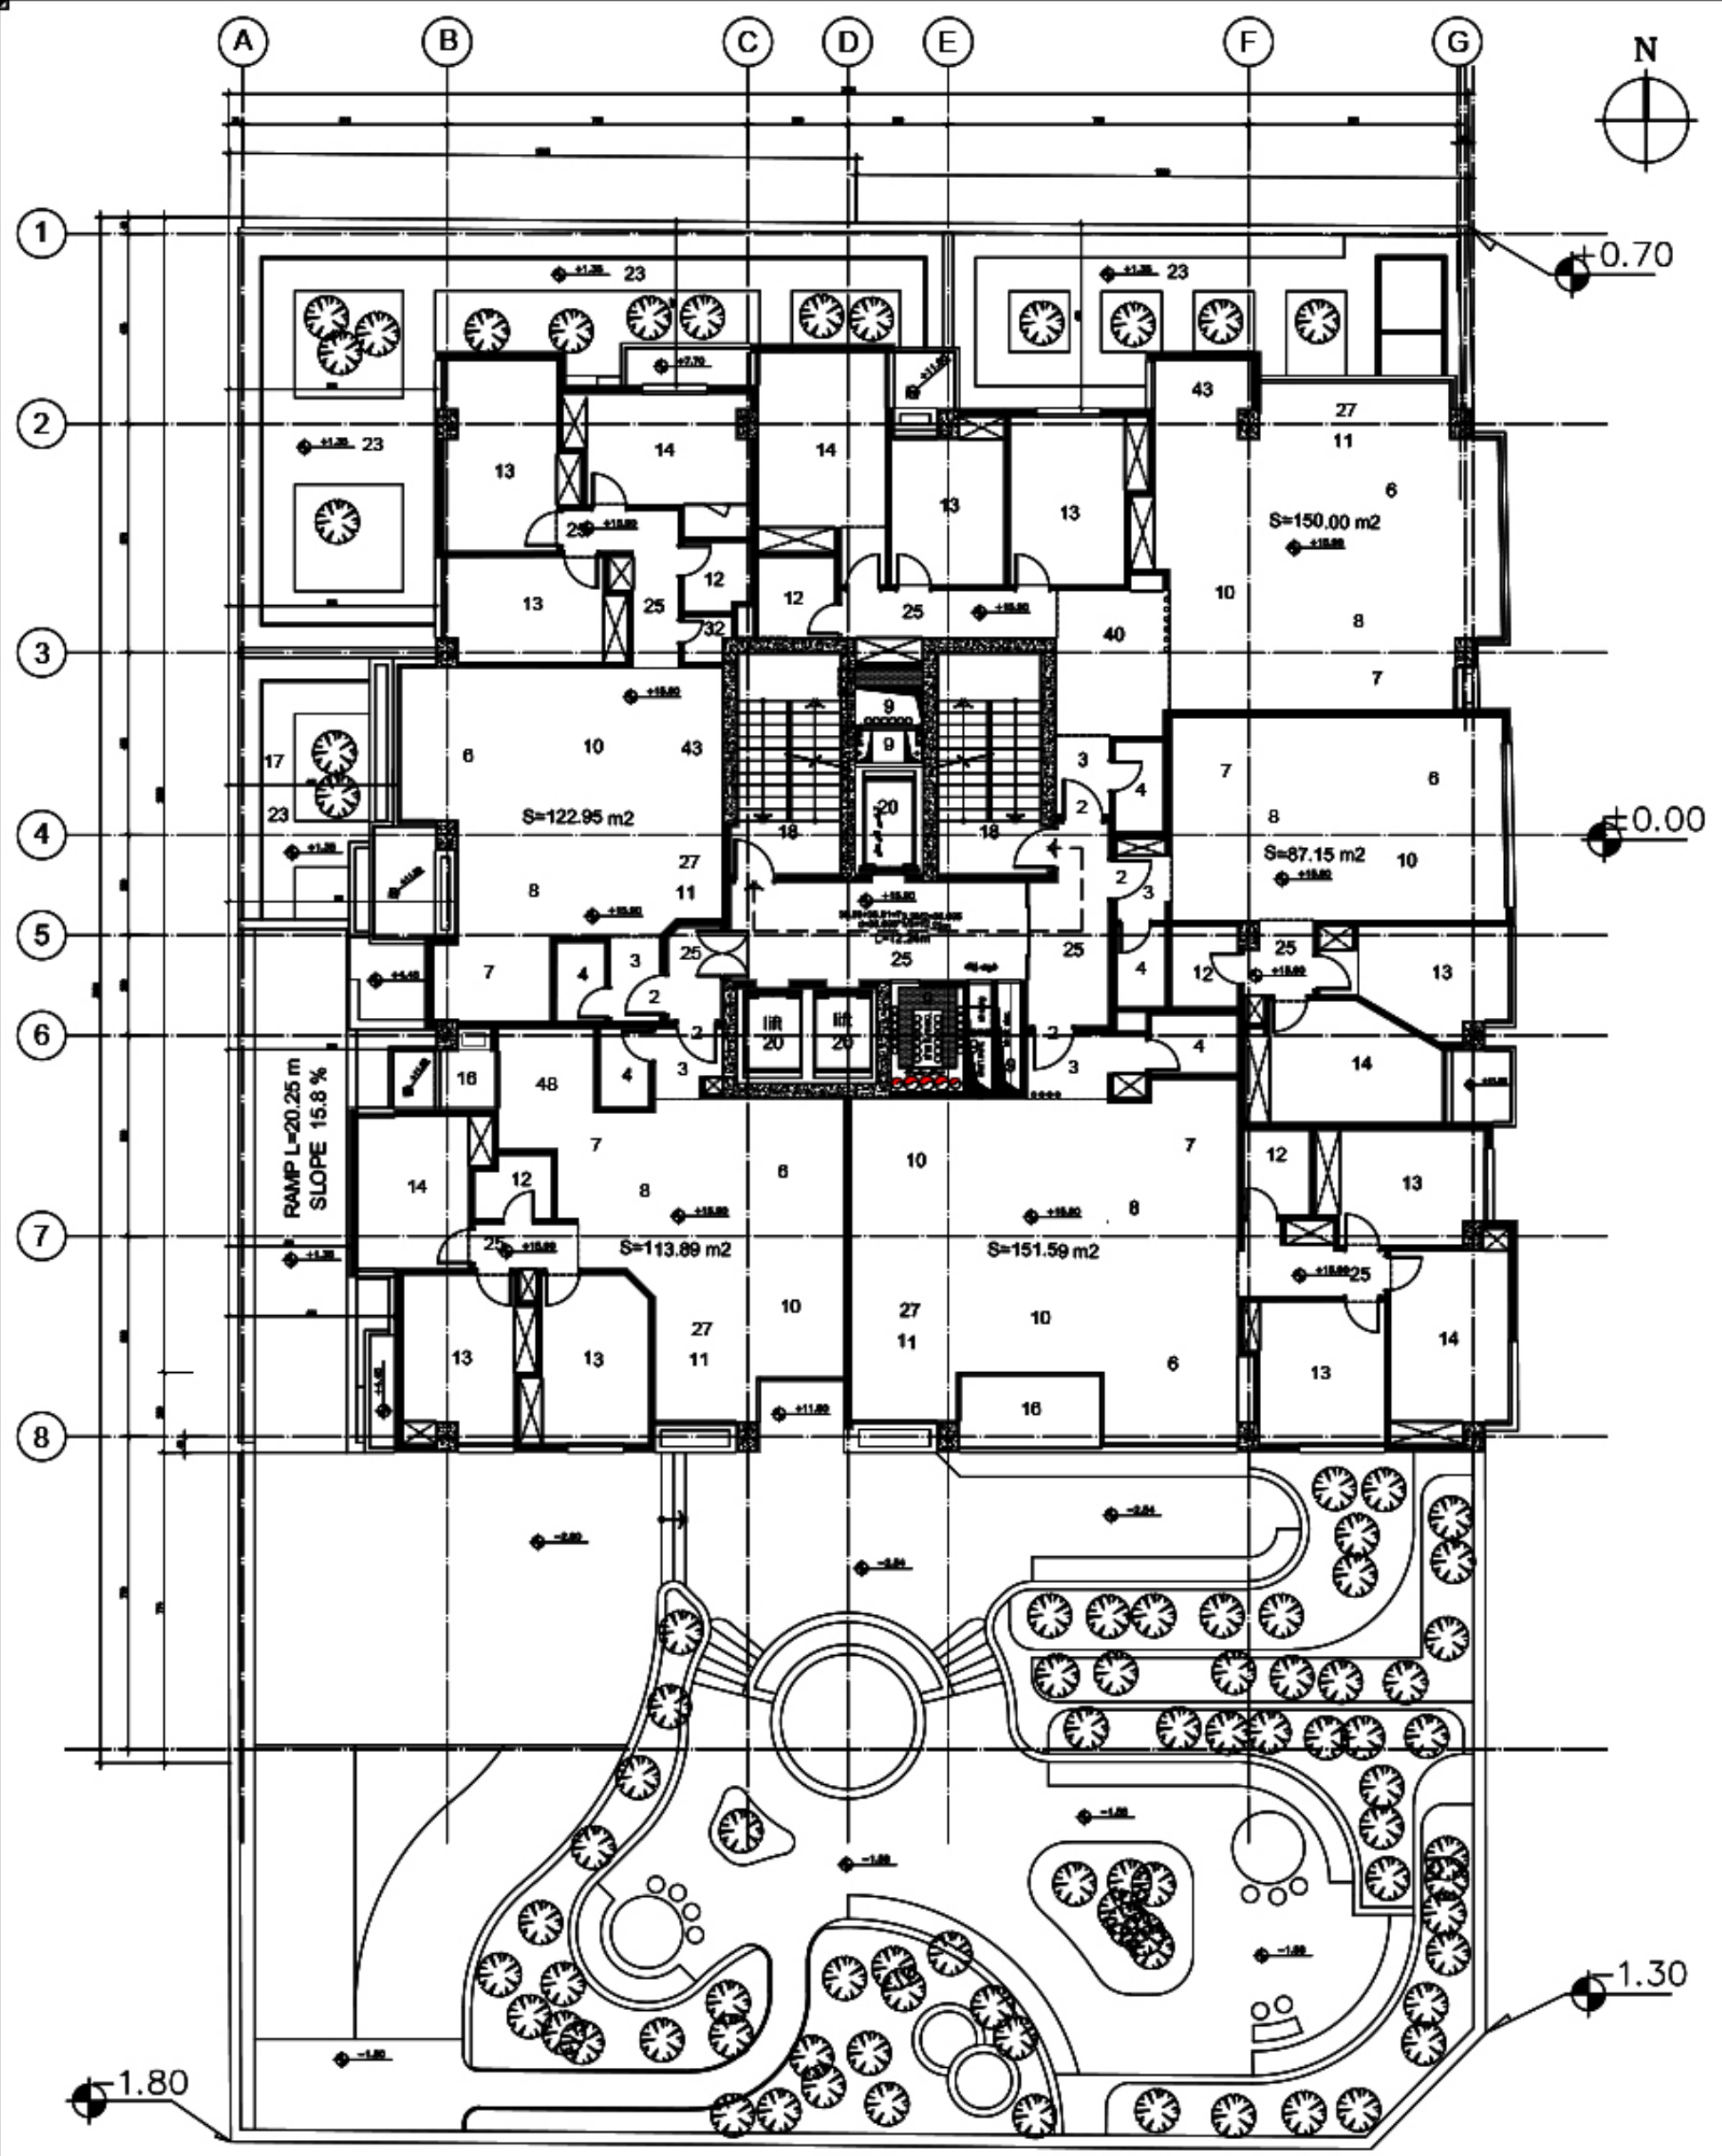


LEGEND

1-LOBBY	9-DUCT & SHAFT	17-PATIO	25-CORRIDOR	33-BUDY BUILDING ROOM	41-PUMP ROOM	49-SQUASH
2-ENTRANCE	10-LIVING ROOM	18-STAIR	26-OFFICE ROOM	34-BILLIARD ROOM	42-ENTRY PARKING	50-PLACE
3-VESTIBOUL	11-TV. ROOM	19-PARKING	27-SITTING ROOM	35-CLOSED	43-BAR	51-REFINERY
4-W.C	12-BATH	20-LIFT	28-SWIMMING POOL	36-SHOWER	44-BARBIQUE	52-SHUTING
5-LAVER	13-BEDROOM	21-STORAGE	29-SUNA	37-JAQUESE	45-SERVER&RAKE	
6-DINING ROOM	14-MASTER BEDROOM	22-MACHINE HOUSE	30-SPORTING	38-PANTRY	46-ELECTRICAL ROOM	
7-KITCHEN	15-SERVANT ROOM	23-YARD	31-CONFERENCE RM	39-GARD ROOM	47-CUSTODIANSHIP	
8-BREAKFAST ROOM	16-BALCONY	24-RAMP	32-LANDREY	40-HALL	48-COOKING FOOD	

3 RD.FLOOR.PLAN

SCALE: 1:100
 S=729.76 m2
 DACT&SHAFT=1.9%
 DACT&SHAFT=14.18m2
 S=715.58 m2

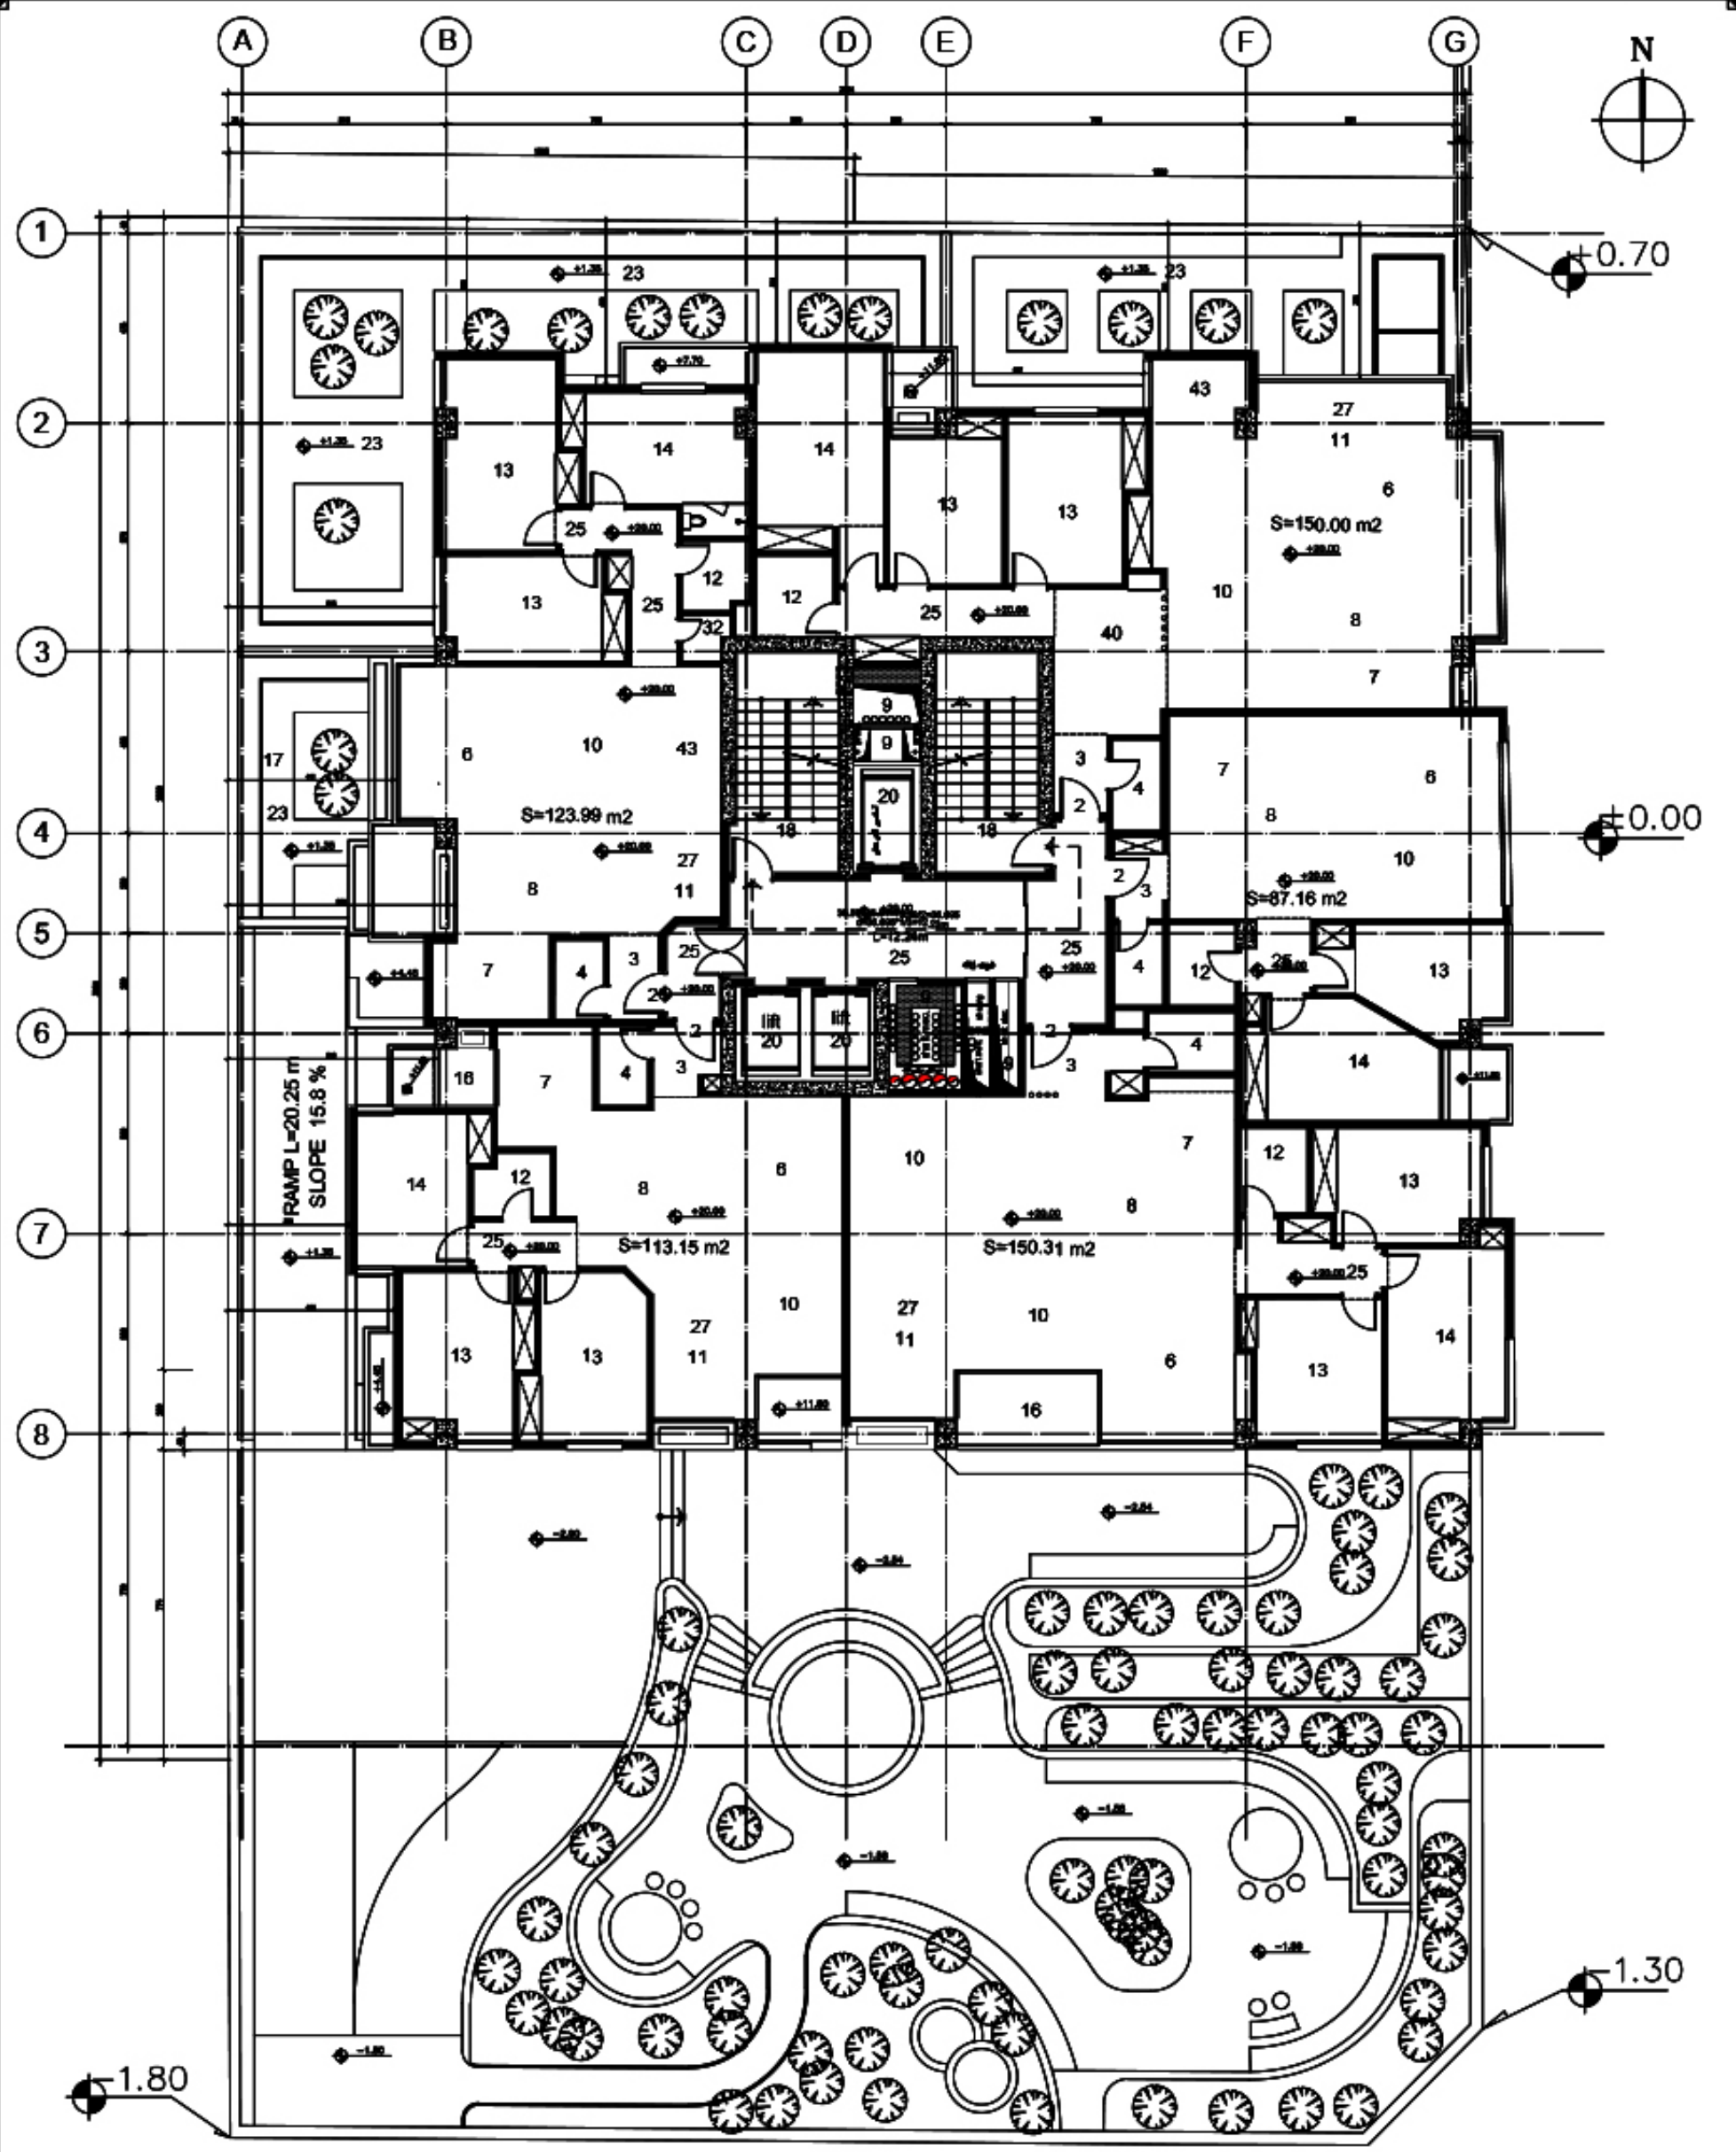


LEGEND

- | | | | | | | |
|------------------|-------------------|------------------|------------------|-----------------------|--------------------|-------------|
| 1-LOBBY | 9-DACT & SHAFT | 17-PATIO | 25-CORRIDOR | 33-BUDY BUILDING ROOM | 41-PUMP ROOM | 49-SQUASH |
| 2-ENTRANCE | 10-LIVING ROOM | 18-STAIR | 26-OFFICE ROOM | 34-BILLIARD ROOM | 42-ENTRY PARKING | 50-PLACE |
| 3-VESTIBOUL | 11-TV. ROOM | 19-PARKING | 27-SITTING ROOM | 35-CLOSED | 43-BAR | 51-REFINERY |
| 4-W.C | 12-BATH | 20-LIFT | 28-SWIMMING POOL | 36-SHOWER | 44-BARBIQUE | 52-SHUTING |
| 5-LAVER | 13-BEDROOM | 21-STORAGE | 29-SUNA | 37-JAQUESE | 45-SERVER&RAKE | |
| 6-DINING ROOM | 14-MASTER BEDROOM | 22-MACHINE HOUSE | 30-SPORTING | 38-PANTRY | 46-ELECTRICAL ROOM | |
| 7-KITCHEN | 15-SERVANT ROOM | 23-YARD | 31-CONFERENCE RM | 39-GARD ROOM | 47-CUSTODIANSHIP | |
| 8-BREAKFAST ROOM | 16-BALCONY | 24-RAMP | 32-LANDREY | 40-HALL | 48-COOKING FOOD | |

4 TH.FLOOR.PLAN

SCALE: 1:100

S=733.25 m²
 DACT&SHAFT=1.9%
 DACT&SHAFT=14.18m²
S=719.06 m²

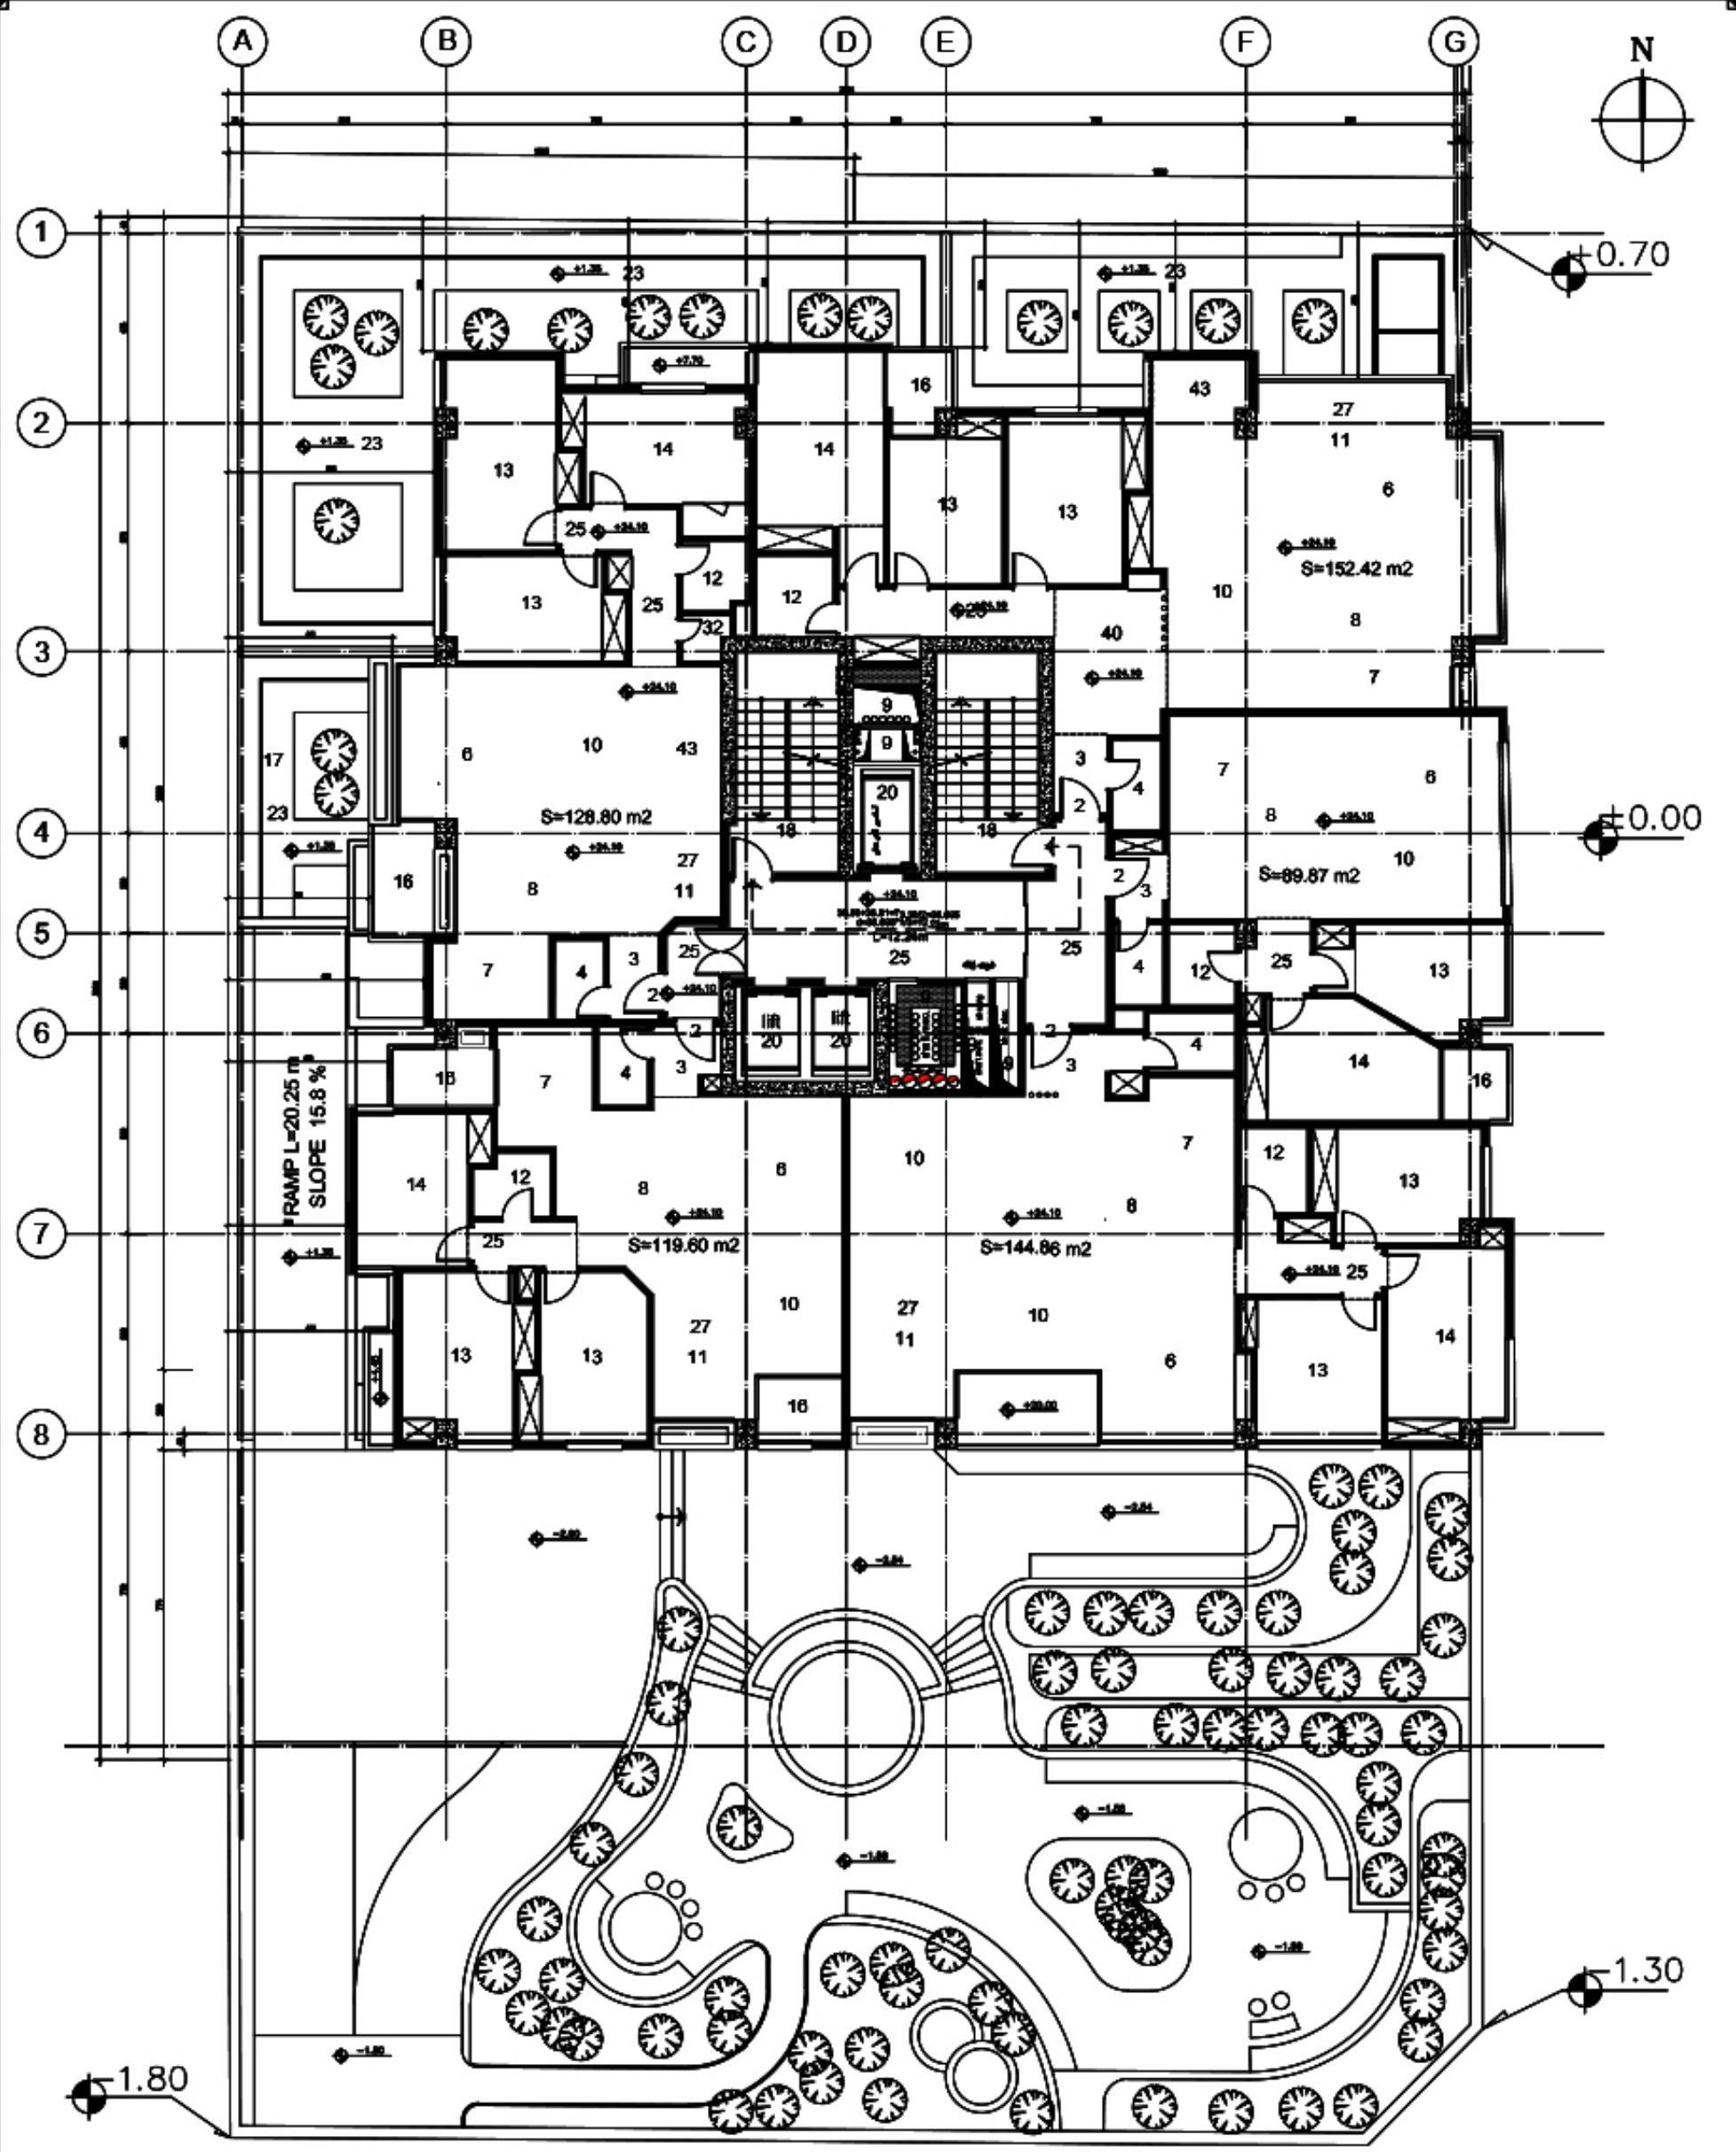


LEGEND

- | | | | | | | |
|------------------|-------------------|------------------|------------------|-----------------------|--------------------|-------------|
| 1-LOBBY | 9-DUCT & SHAFT | 17-PATIO | 25-CORRIDOR | 33-BUDY BUILDING ROOM | 41-PUMP ROOM | 49-SQUASH |
| 2-ENTRANCE | 10-LIVING ROOM | 18-STAIR | 26-OFFICE ROOM | 34-BILLIARD ROOM | 42-ENTRY PARKING | 50-PLACE |
| 3-VESTIBOUL | 11-TV. ROOM | 19-PARKING | 27-SITTING ROOM | 35-CLOSED | 43-BAR | 51-REFINERY |
| 4-W.C | 12-BATH | 20-LIFT | 28-SWIMMING POOL | 36-SHOWER | 44-BARBIQUE | 52-SHUTING |
| 5-LAVER | 13-BEDROOM | 21-STORAGE | 29-SUNA | 37-JAQUESE | 45-SERVER&RAKE | |
| 6-DINING ROOM | 14-MASTER BEDROOM | 22-MACHINE HOUSE | 30-SPORTING | 38-PANTRY | 46-ELECTRICAL ROOM | |
| 7-KITCHEN | 15-SERVANT ROOM | 23-YARD | 31-CONFERENCE RM | 39-GARD ROOM | 47-CUSTODIANSHIP | |
| 8-BREAKFAST ROOM | 16-BALCONY | 24-RAMP | 32-LANDREY | 40-HALL | 48-COOKING FOOD | |

5 TH.FLOOR.PLAN

SCALE : 1:100

S=738.35 m2
 DUCT&SHAFT=1.9%
 DUCT&SHAFT=14.18m2
 S=724.17 m2

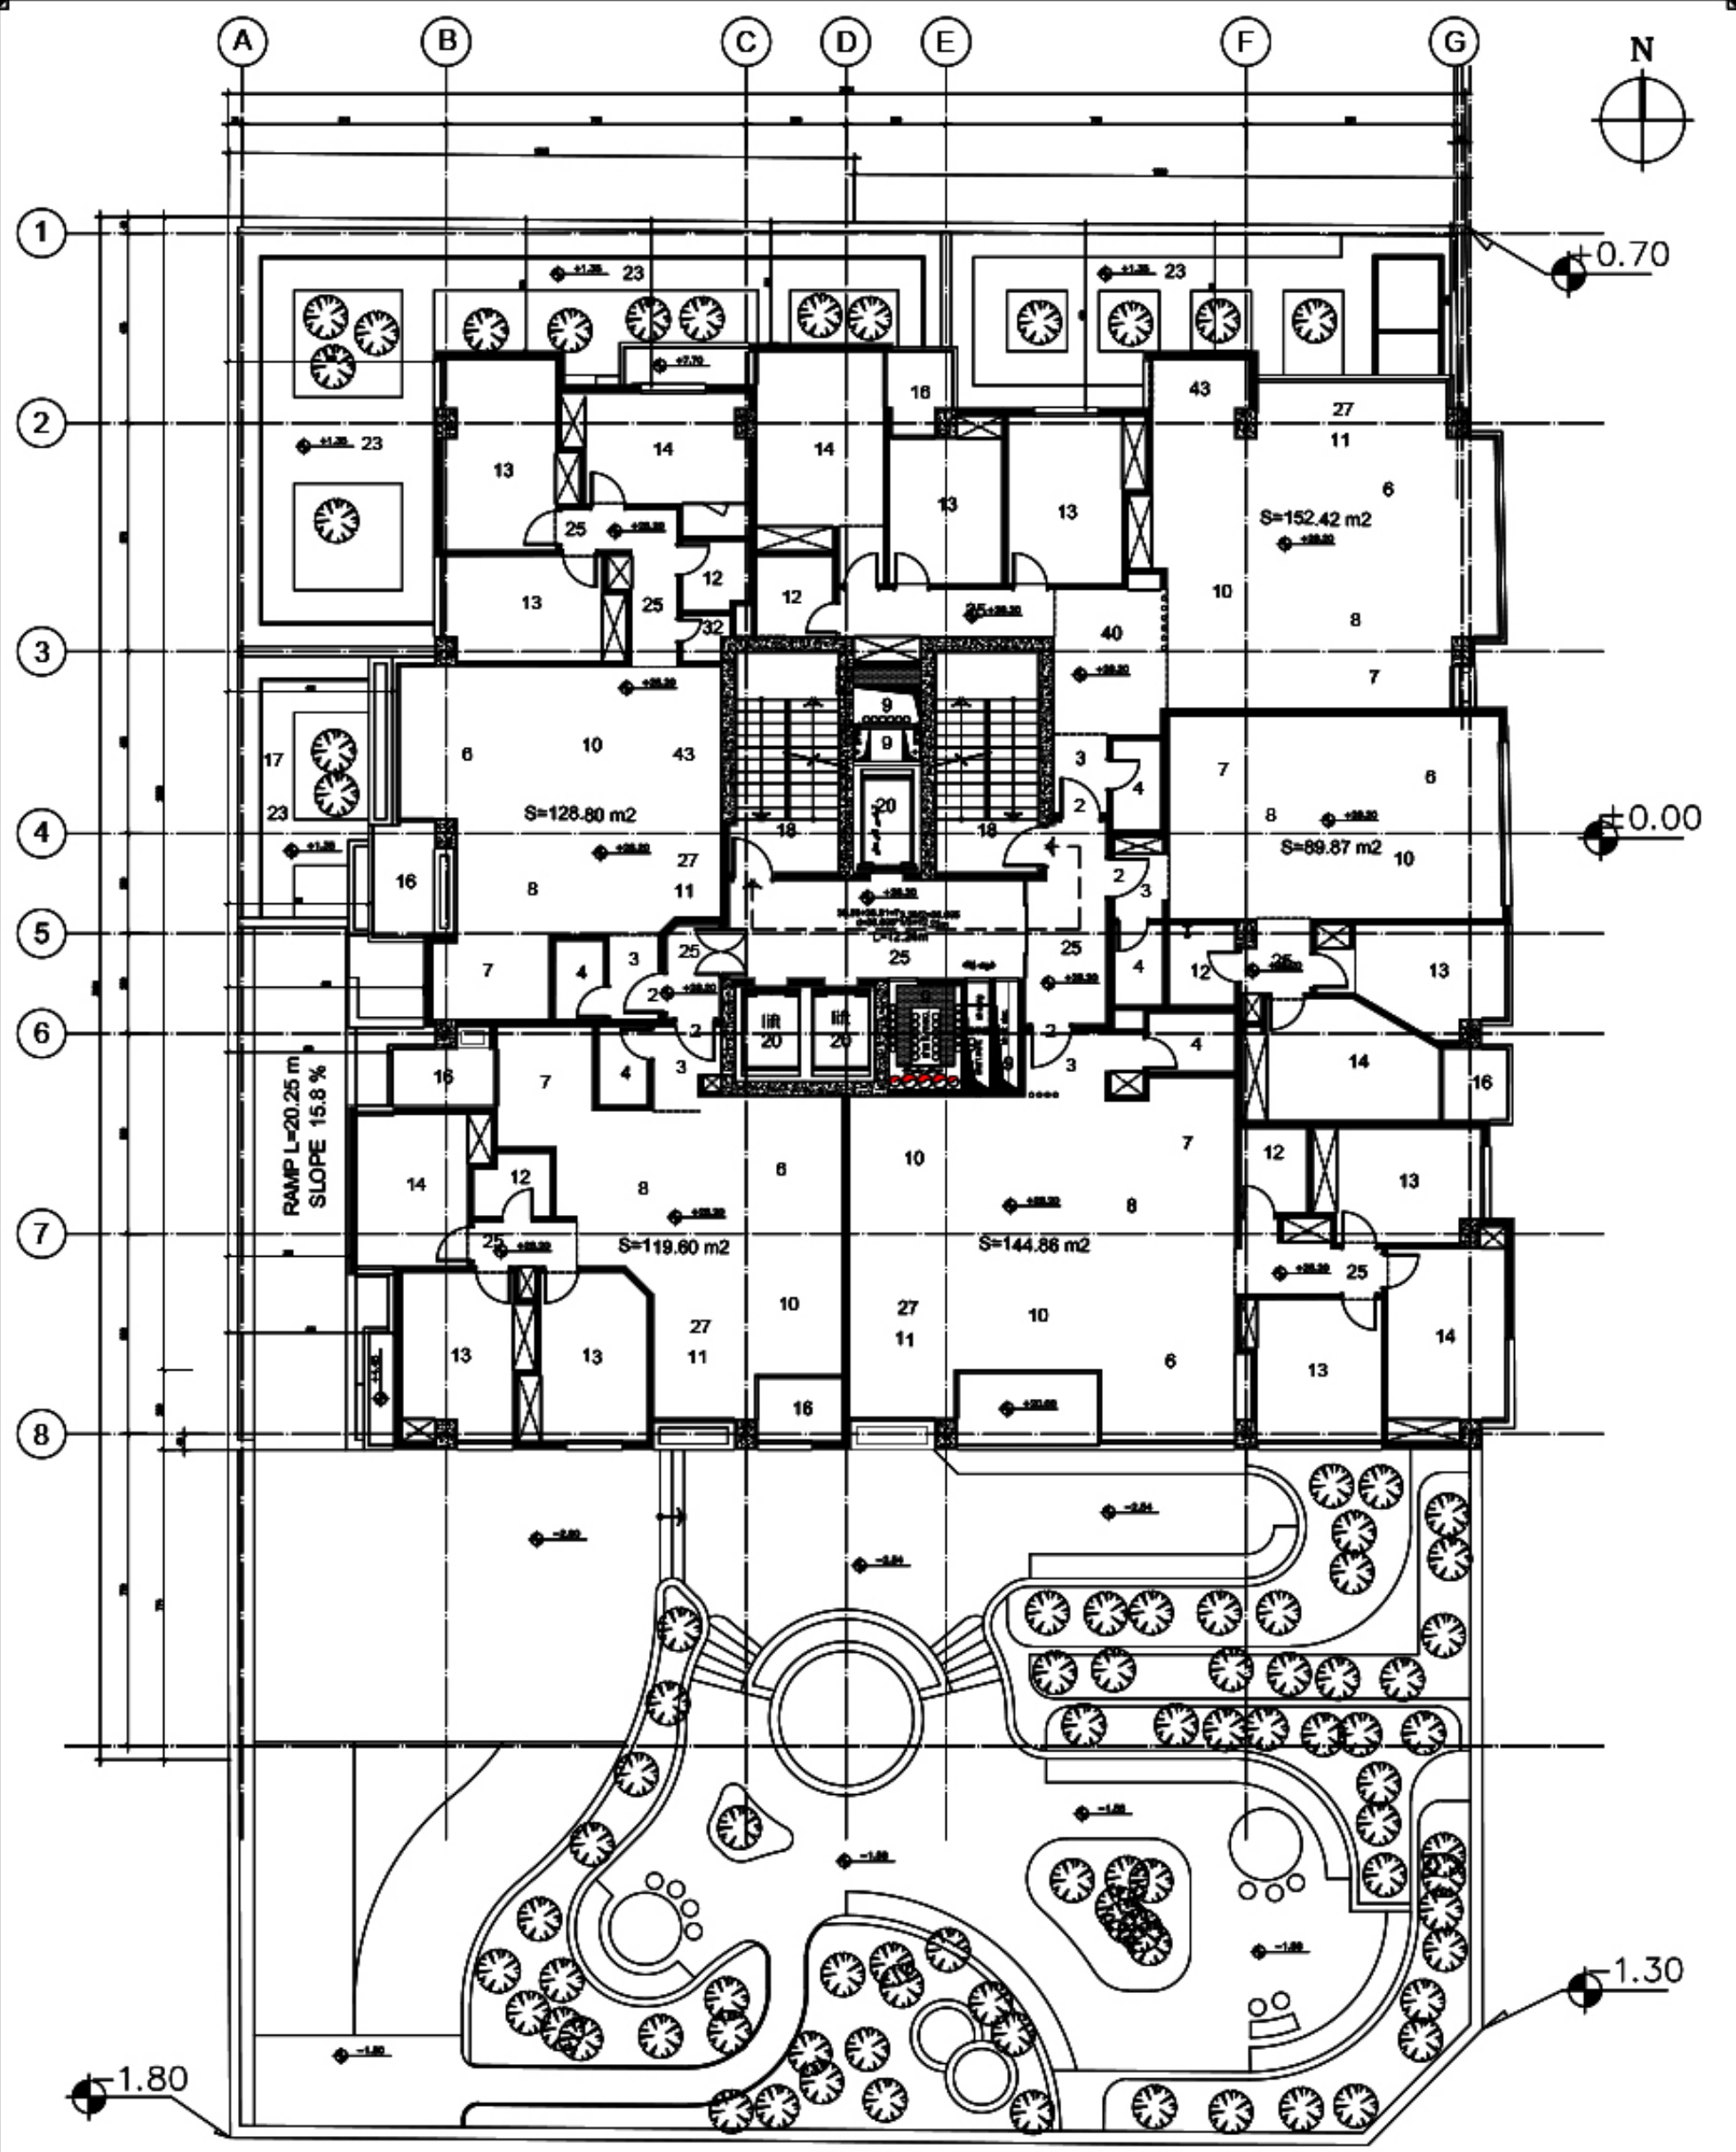


LEGEND

- | | | | | | | |
|------------------|-------------------|------------------|------------------|-----------------------|--------------------|-------------|
| 1-LOBBY | 9-DUCT & SHAFT | 17-PATIO | 25-CORRIDOR | 33-BUDY BUILDING ROOM | 41-PUMP ROOM | 49-SQUASH |
| 2-ENTRANCE | 10-LIVING ROOM | 18-STAIR | 26-OFFICE ROOM | 34-BILLIARD ROOM | 42-ENTRY PARKING | 50-PLACE |
| 3-VESTIBOUL | 11-TV. ROOM | 19-PARKING | 27-SITTING ROOM | 35-CLOSED | 43-BAR | 51-REFINERY |
| 4-W.C | 12-BATH | 20-LIFT | 28-SWIMMING POOL | 36-SHOWER | 44-BARBIQUE | 52-SHUTING |
| 5-LAVER | 13-BEDROOM | 21-STORAGE | 29-SUNA | 37-JAQUESE | 45-SERVER&RAKE | |
| 6-DINING ROOM | 14-MASTER BEDROOM | 22-MACHINE HOUSE | 30-SPORTING | 38-PANTRY | 46-ELECTRICAL ROOM | |
| 7-KITCHEN | 15-SERVANT ROOM | 23-YARD | 31-CONFERENCE RM | 39-GARD ROOM | 47-CUSTODIANSHIP | |
| 8-BREAKFAST ROOM | 16-BALCONY | 24-RAMP | 32-LANDREY | 40-HALL | 48-COOKING FOOD | |

6 TH.FLOOR.PLAN

SCALE: 1:100

S=738.47 m²
 DACT&SHAFT=1.9%
 DACT&SHAFT=14.18m²
 S=724.29 m²

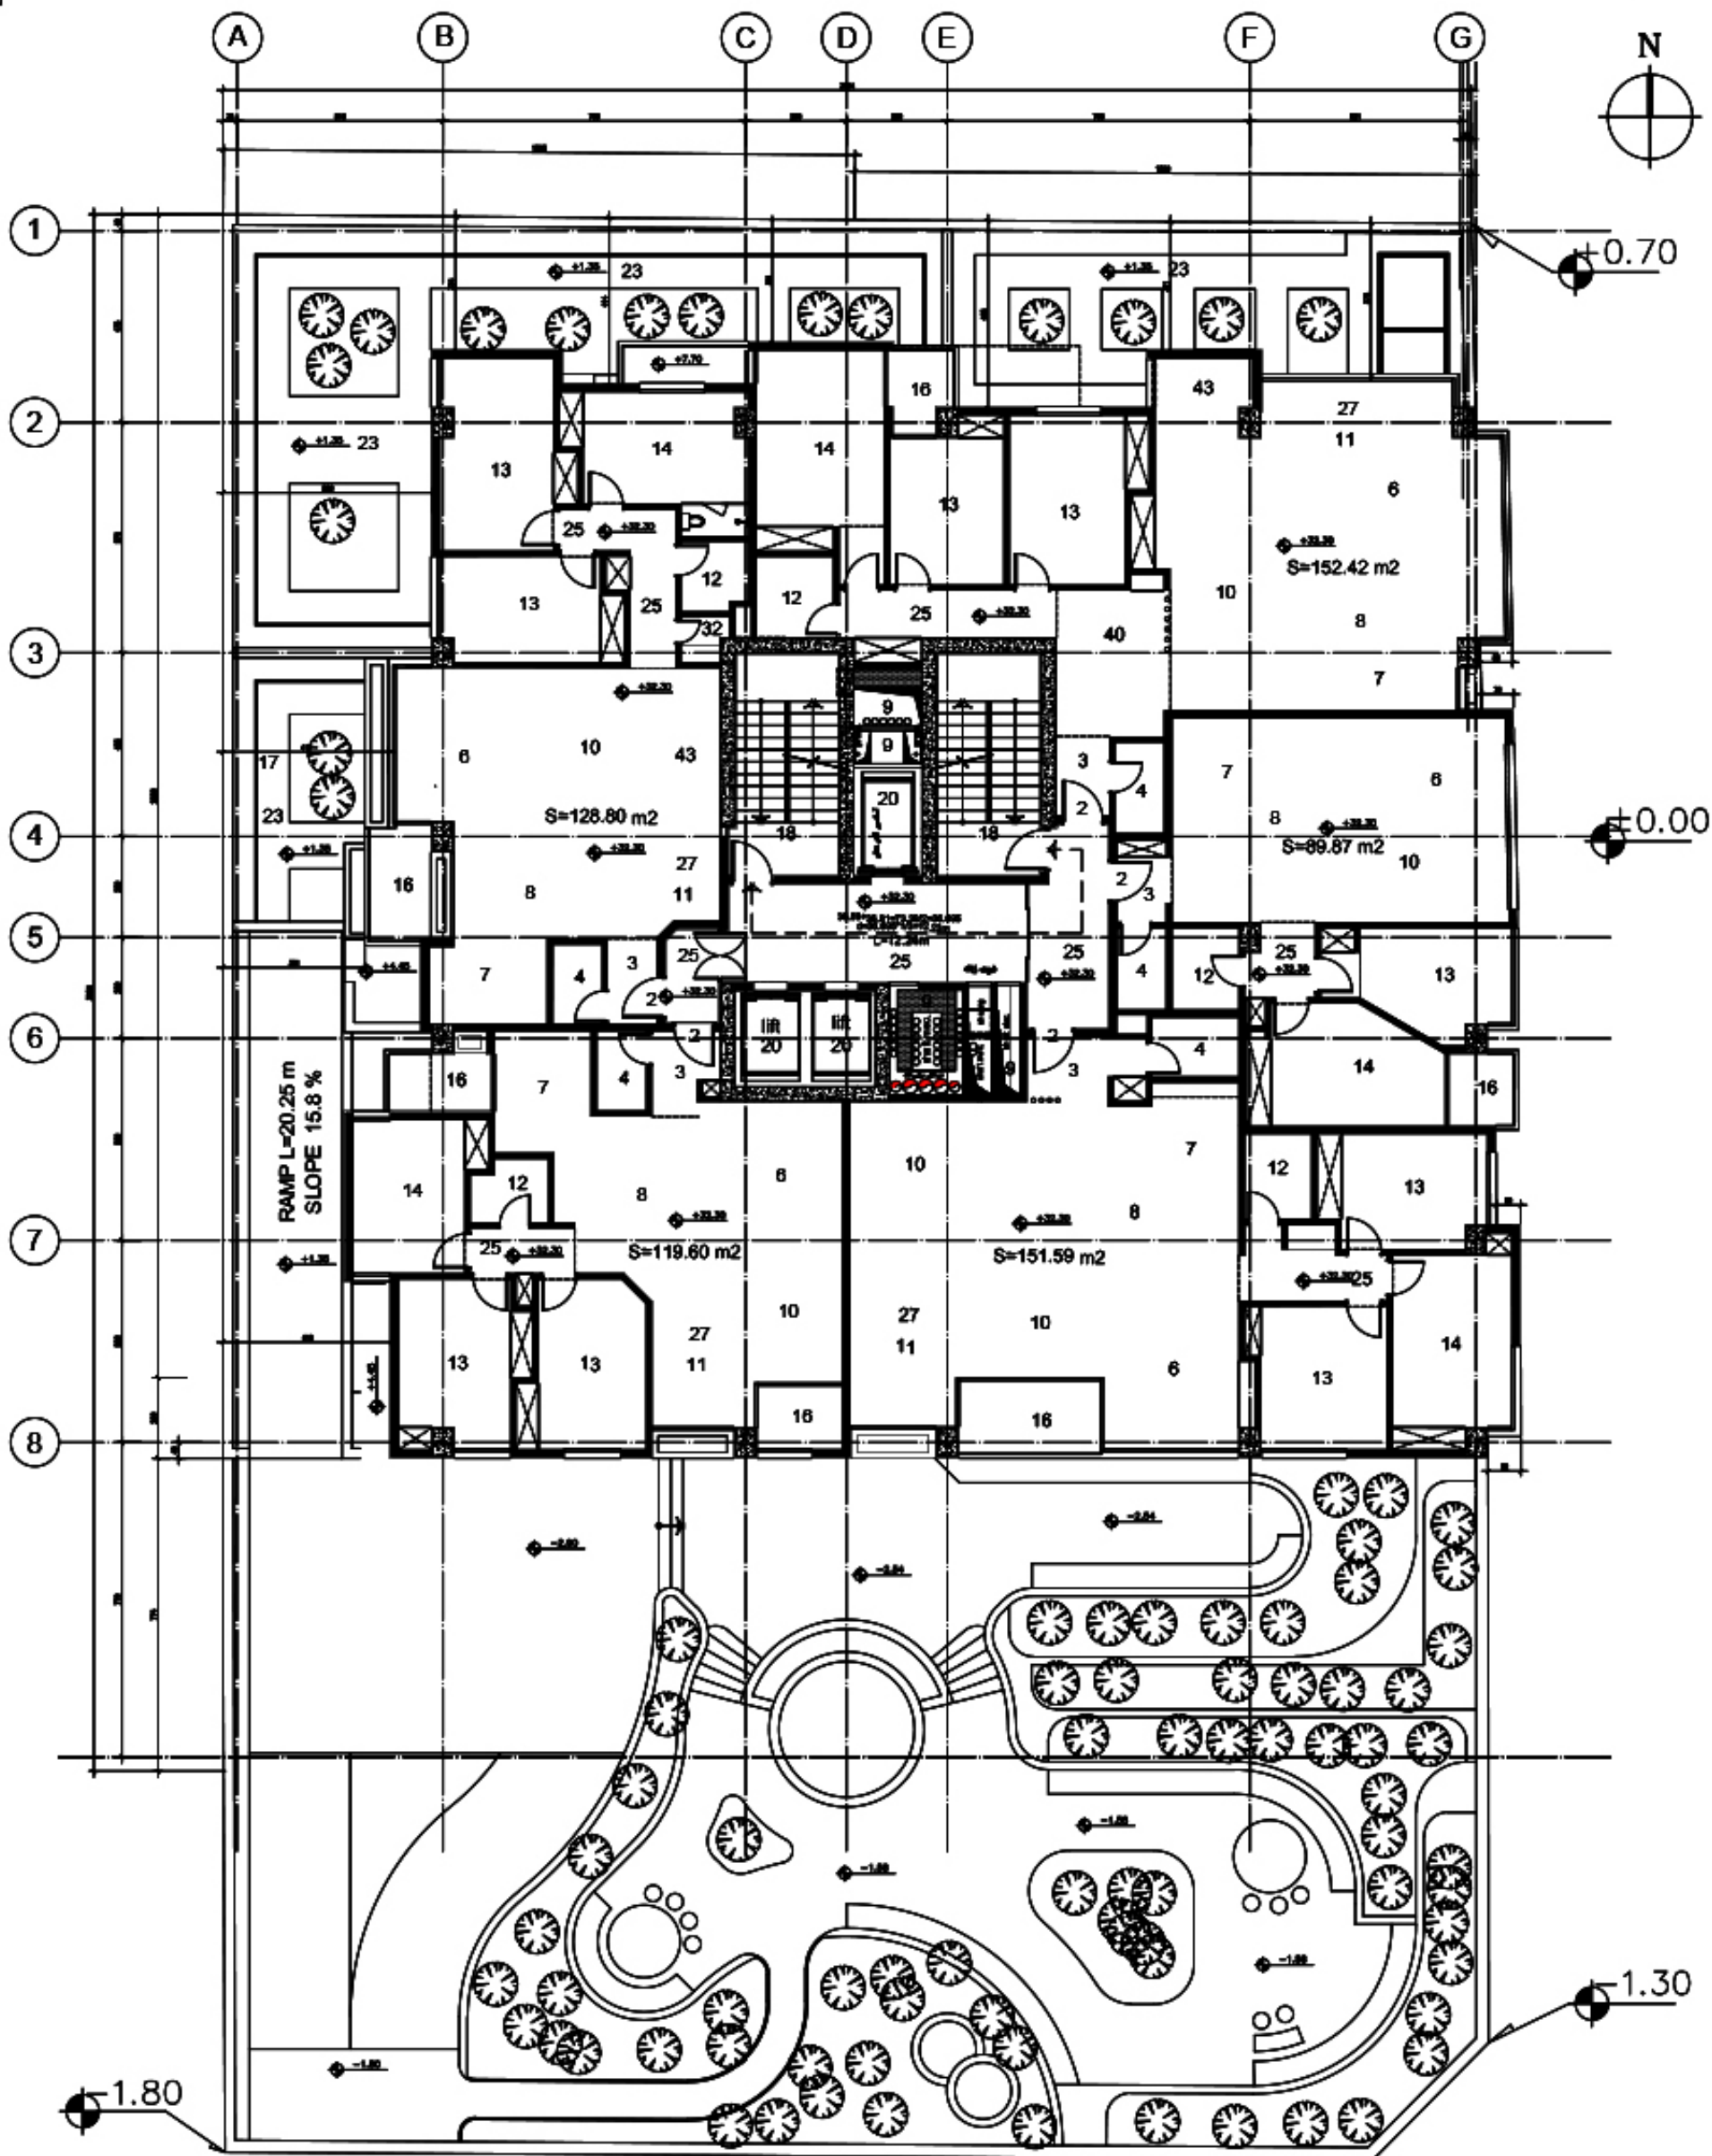

LEGEND

1-LOBBY
2-ENTRANCE
3-VESTIBOUL
4-W.C
5-LAVER
6-DINING ROOM
7-KITCHEN
8-BREAKFAST ROOM

9-DACT & SHAFT
10-LIVING ROOM
11-TV. ROOM
12-BATH
13-BEDROOM
14-MASTER BEDROOM
15-SERVANT ROOM
16-BALCONY

17-PATIO
18-STAIR
19-PARKING
20-LIFT
21-STORAGE
22-MACHINE HOUSE
23-YARD
24-RAMP

25-CORRIDOR
26-OFFICE ROOM
27-SITTING ROOM
28-SWIMMING POOL
29-SUNA
30-SPORTING
31-CONFERENCE RM
32-LANDREY

33-BUDY BUILDING ROOM
34-BILLIARD ROOM
35-CLOSED
36-SHOWER
37-JAQUESE
38-PANTRY
39-GARD ROOM
40-HALL


41-PUMP ROOM
42-ENTRY PARKING
43-BAR
44-BARBIQUE
45-SERVER&RAKE
46-ELECTRICAL ROOM
47-CUSTODIANSHIP
48-COOKING FOOD

49-SQUASH
50-PLACE
51-REFINERY
52-SHUTING

S=745.14 m²
DACT&SHAFT=1.9%
DACT&SHAFT=14.18m²
S=730.96 m²

7 TH. FLOOR PLAN

SCALE: 1:100

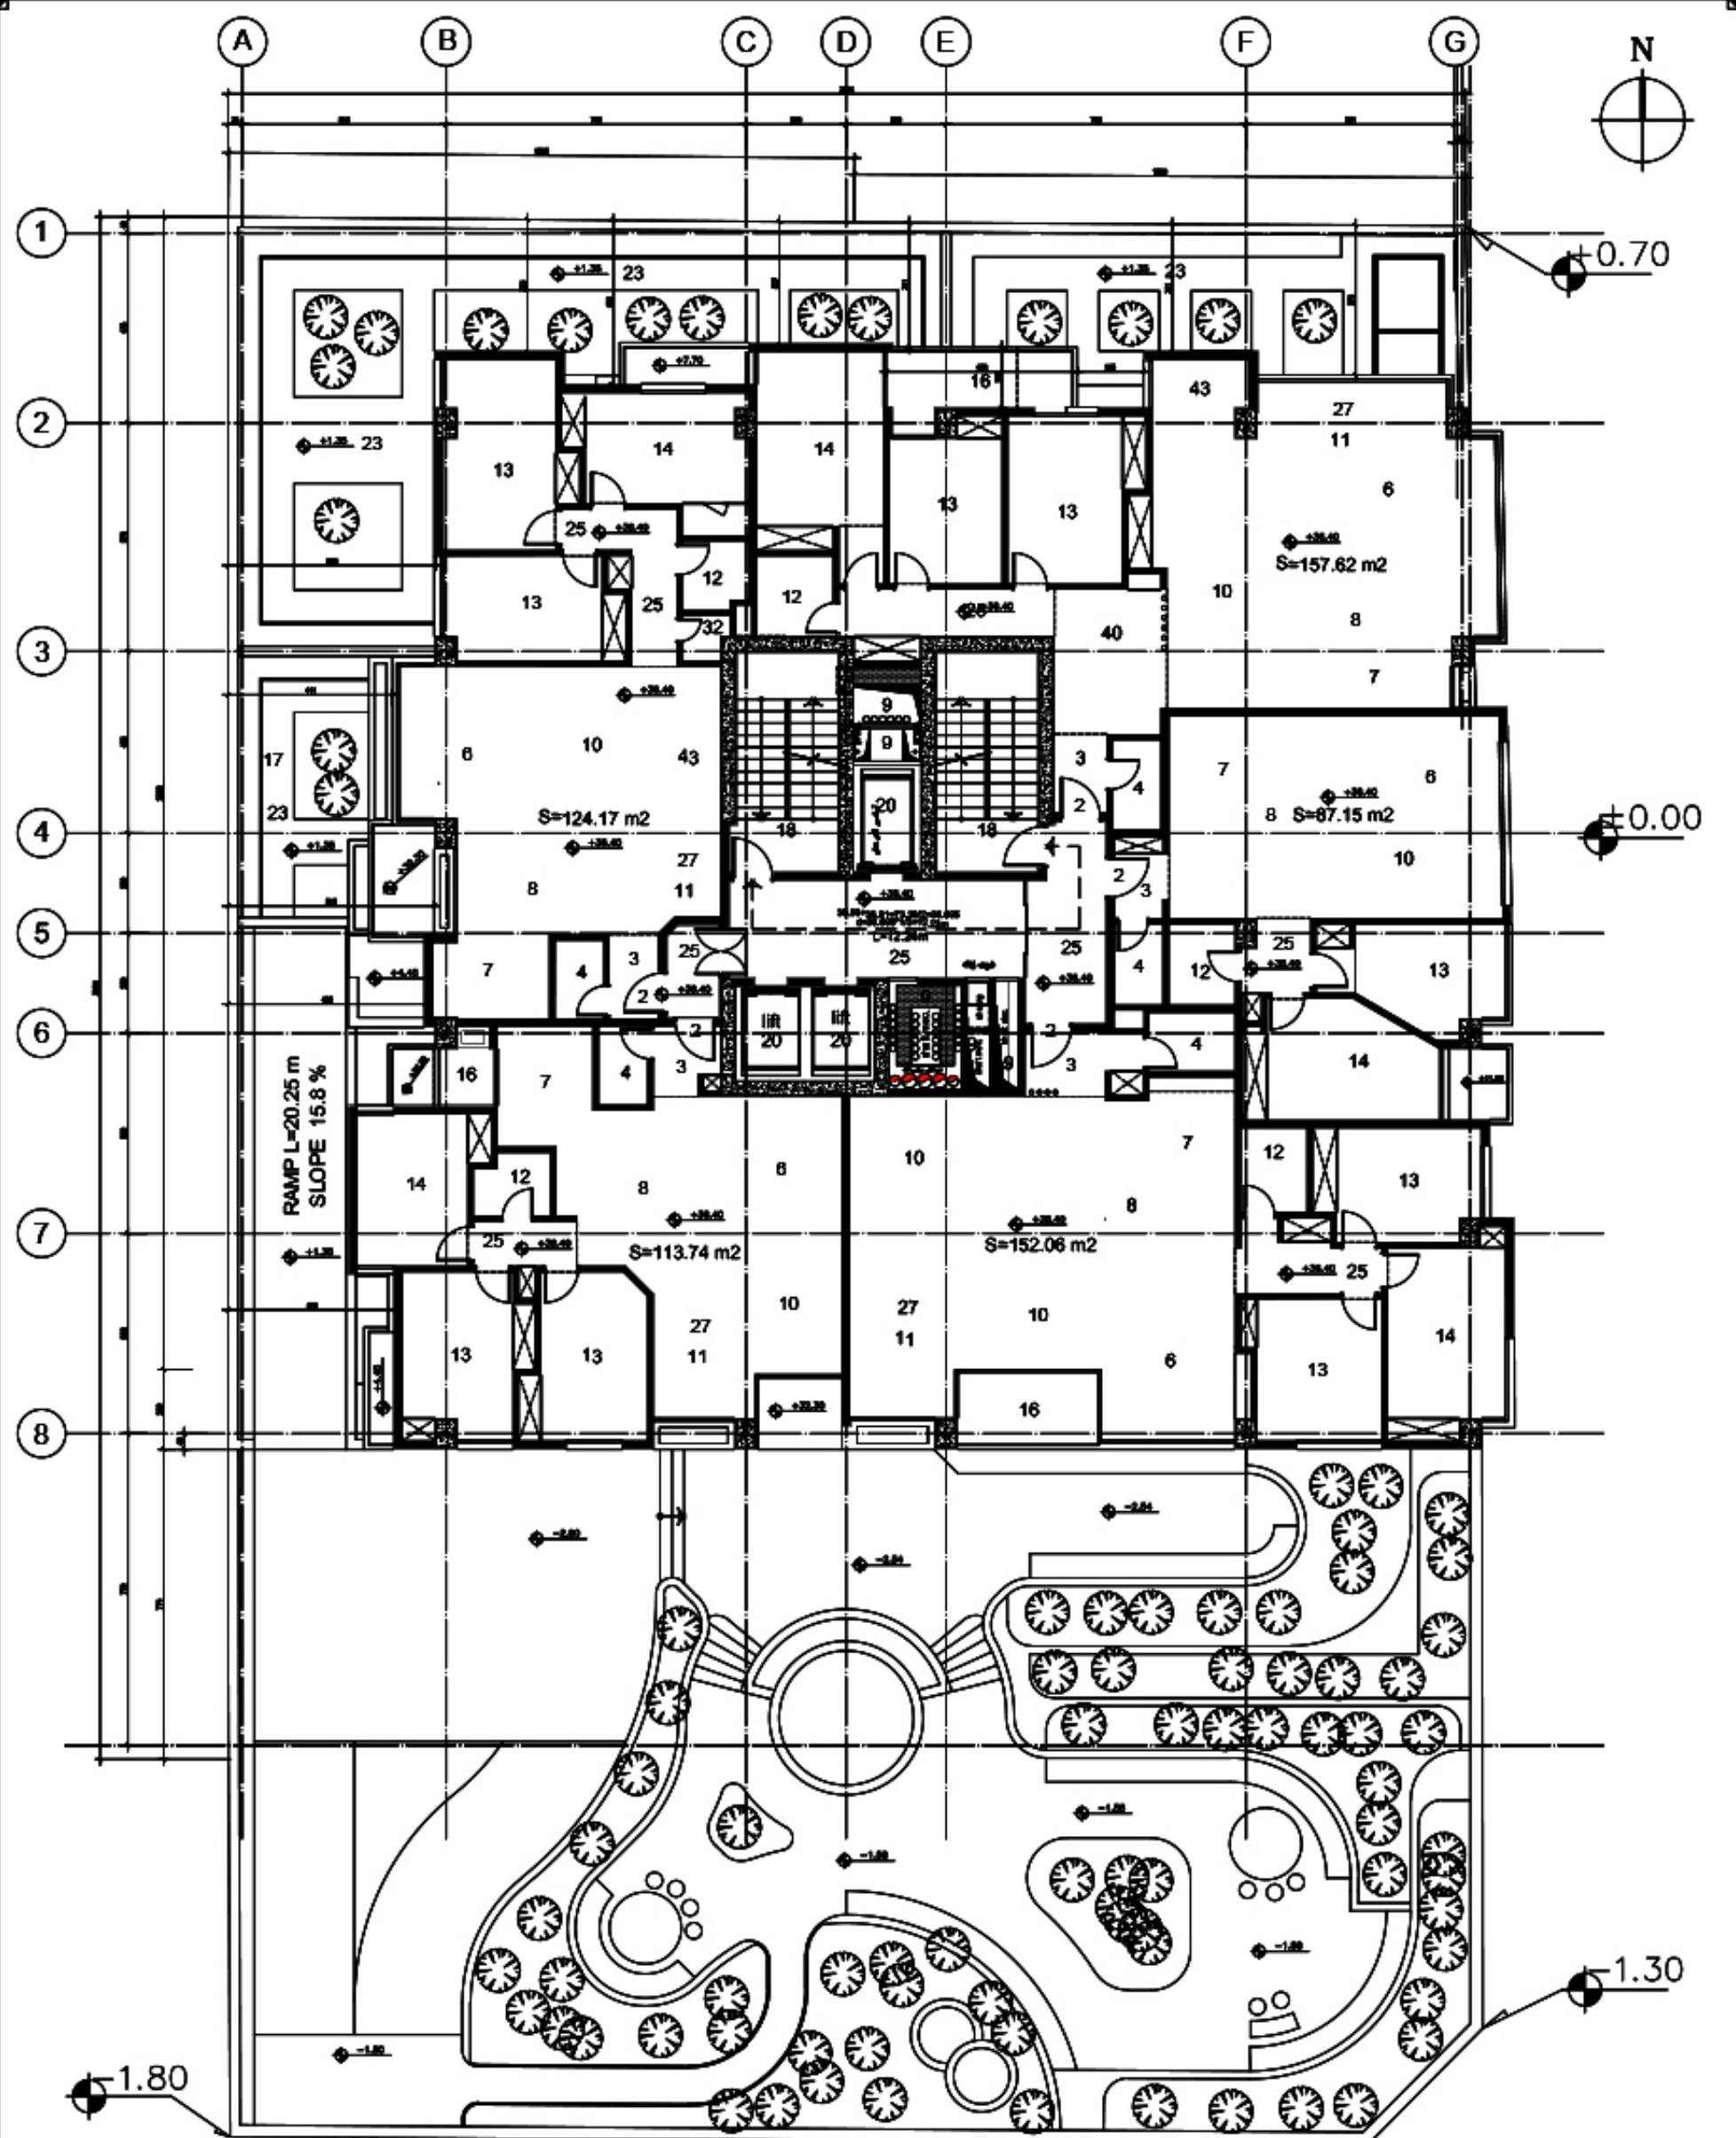


LEGEND

1-LOBBY	9-DUCT & SHAFT	17-PATIO	25-CORRIDOR	33-BUDY BUILDING ROOM	41-PUMP ROOM	49-SQUASH
2-ENTRANCE	10-LIVING ROOM	18-STAIR	26-OFFICE ROOM	34-BILLIARD ROOM	42-ENTRY PARKING	50-PLACE
3-VESTIBOUL	11-TV. ROOM	19-PARKING	27-SITTING ROOM	35-CLOSED	43-BAR	51-REFINERY
4-W.C	12-BATH	20-LIFT	28-SWIMMING POOL	36-SHOWER	44-BARBIQUE	52-SHUTING
5-LAVER	13-BEDROOM	21-STORAGE	29-SUNA	37-JAQUESE	45-SERVER&RAKE	
6-DINING ROOM	14-MASTER BEDROOM	22-MACHINE HOUSE	30-SPORTING	38-PANTRY	46-ELECTRICAL ROOM	
7-KITCHEN	15-SERVANT ROOM	23-YARD	31-CONFERENCE RM	39-GARD ROOM	47-CUSTODIANSHIP	
8-BREAKFAST ROOM	16-BALCONY	24-RAMP	32-LANDREY	40-HALL	48-COOKING FOOD	

8 TH.FLOOR.PLAN

SCALE: 1:100

S=736.87 m2
 DACT&SHAFT=1.9%
 DACT&SHAFT=14.18m2
 S=722.69 m2

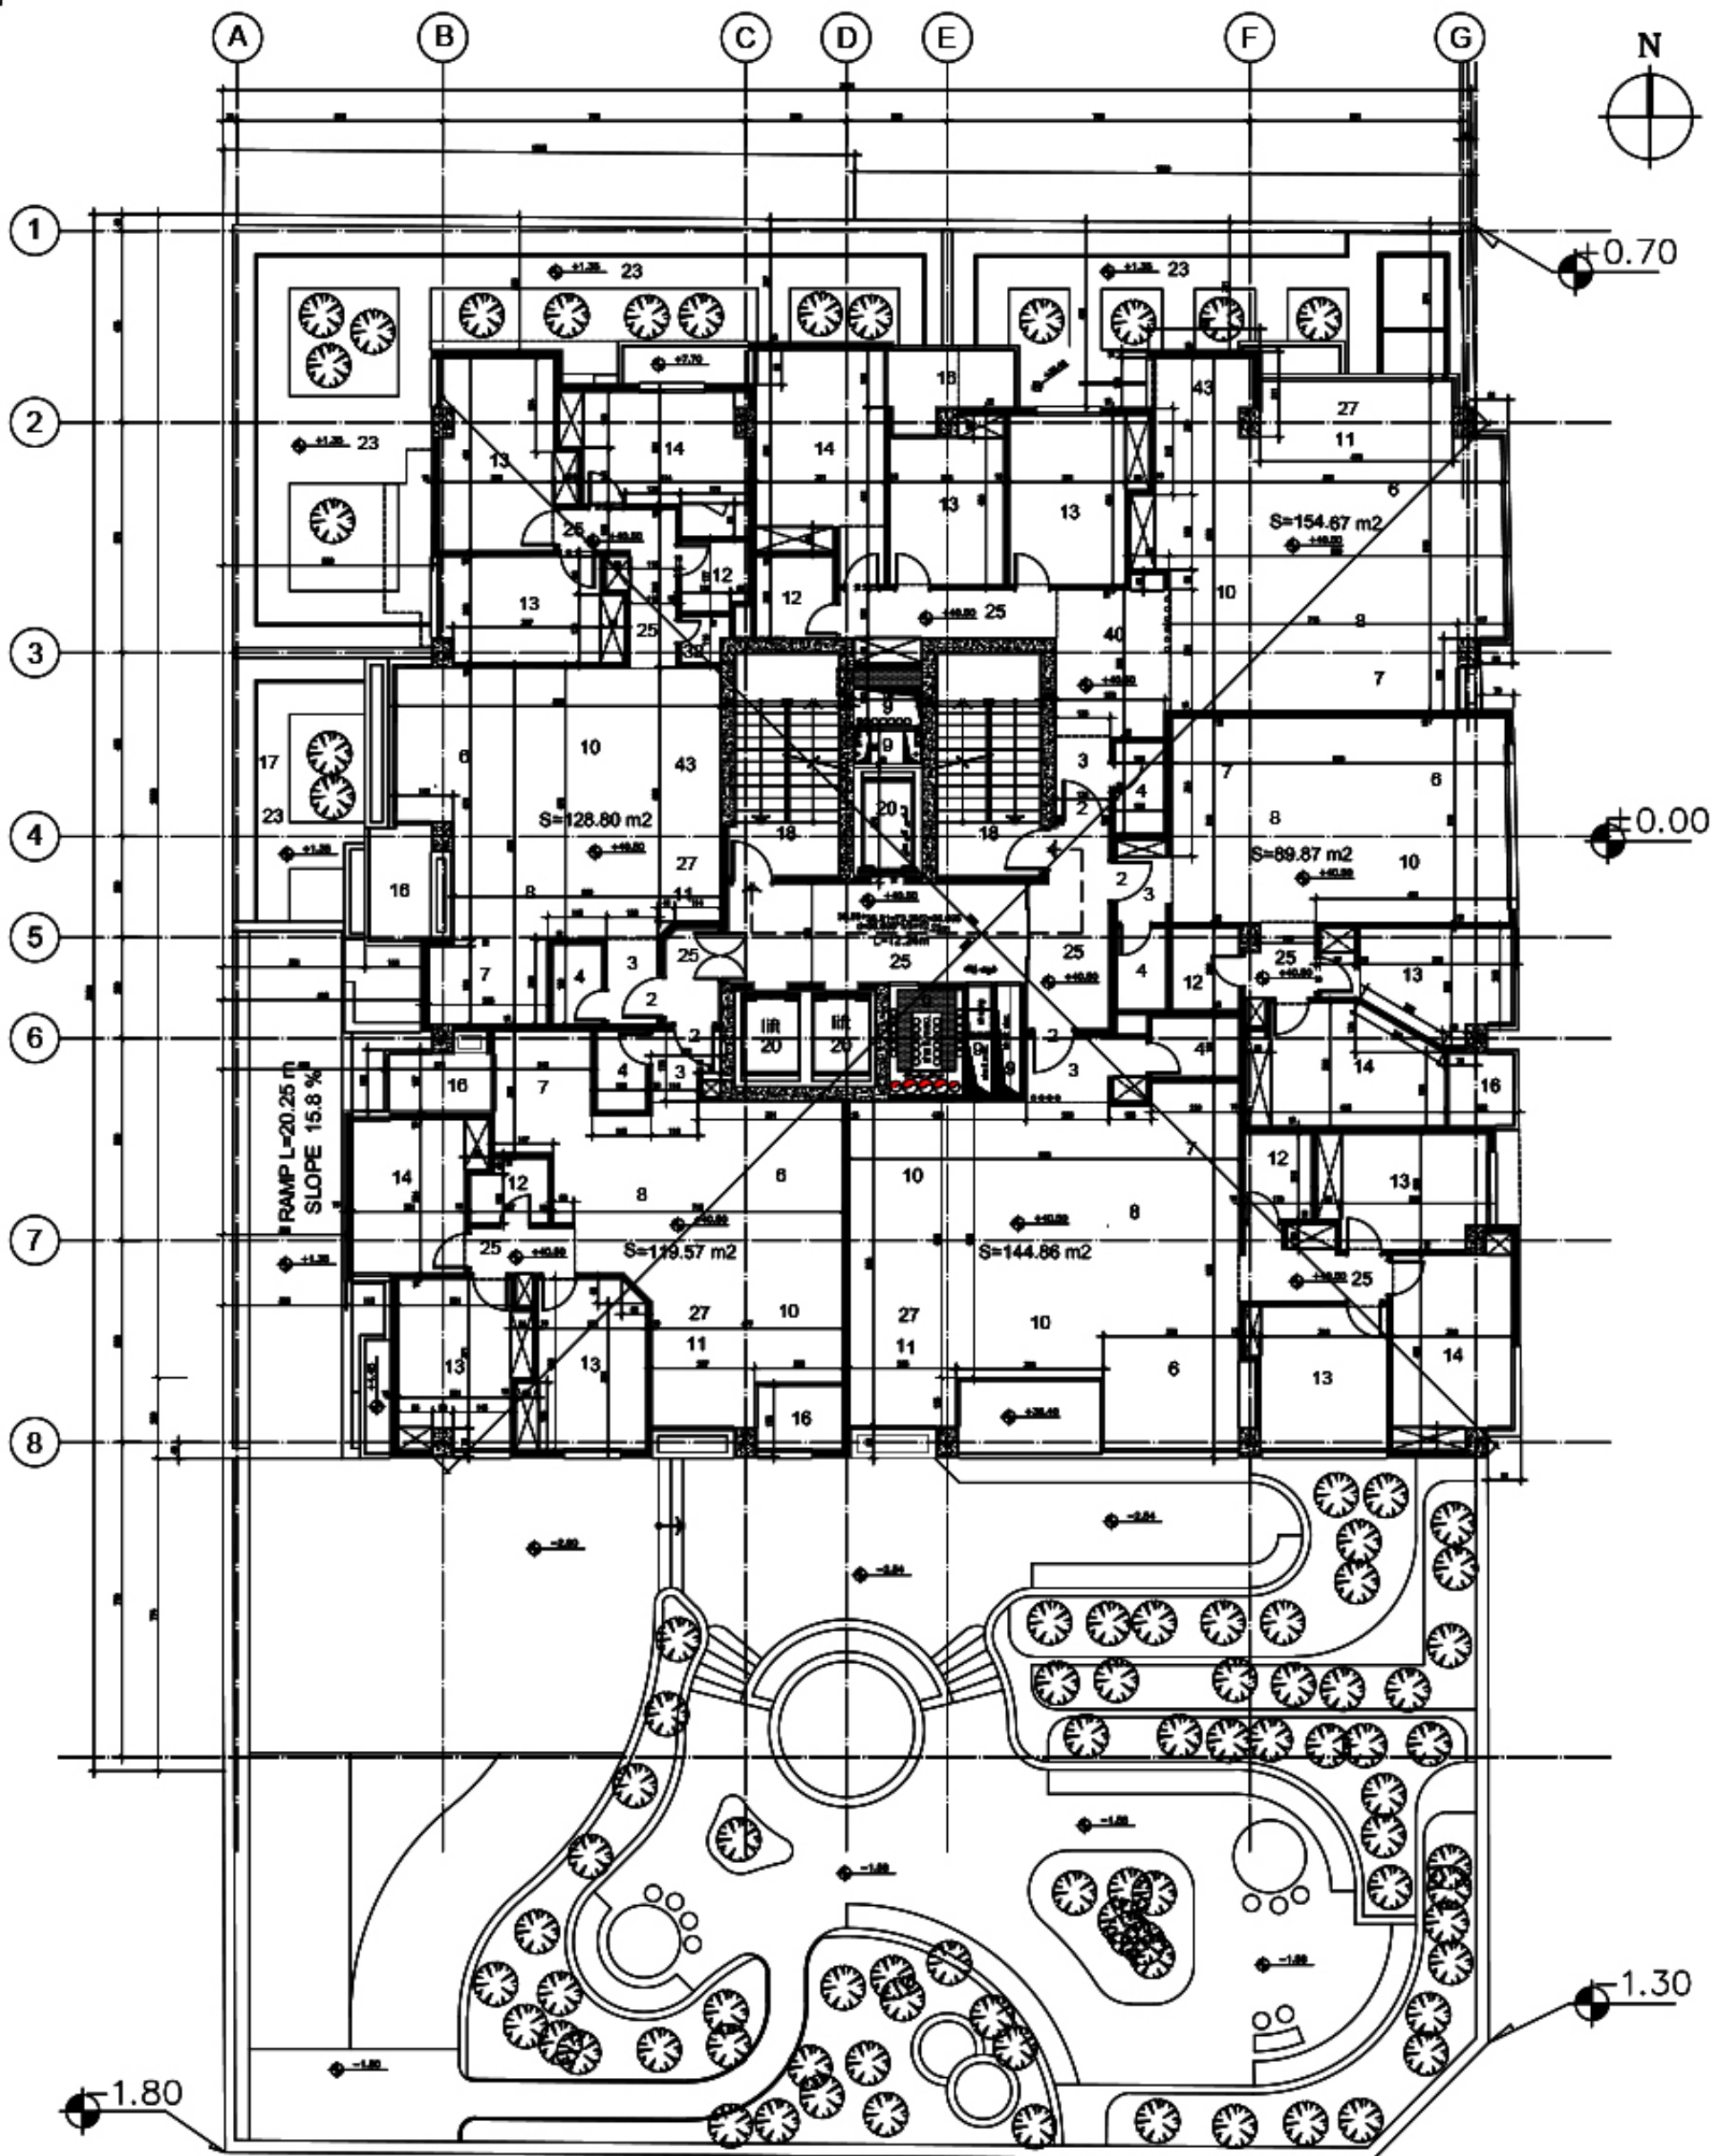

LEGEND

1-LOBBY
2-ENTRANCE
3-VESTIBOUL
4-W.C
5-LAVER
6-DINING ROOM
7-KITCHEN
8-BREAKFAST ROOM

9-DACT & SHAFT
10-LIVING ROOM
11-TV. ROOM
12-BATH
13-BEDROOM
14-MASTER BEDROOM
15-SERVANT ROOM
16-BALCONY

17-PATIO
18-STAIR
19-PARKING
20-LIFT
21-STORAGE
22-MACHINE HOUSE
23-YARD
24-RAMP

25-CORRIDOR
26-OFFICE ROOM
27-SITTING ROOM
28-SWIMMING POOL
29-SUNA
30-SPORTING
31-CONFERENCE RM
32-LANDREY

33-BUDY BUILDING ROOM
34-BILLIARD ROOM
35-CLOSED
36-SHOWER
37-JAQUESE
38-PANTRY
39-GARD ROOM
40-HALL


41-PUMP ROOM
42-ENTRY PARKING
43-BAR
44-BARBIQUE
45-SERVER&RAKE
46-ELECTRICAL ROOM
47-CUSTODIANSHIP
48-COOKING FOOD

49-SQUASH
50-PLACE
51-REFINERY
52-SHUTING

S=739.55 m²
DACT&SHAFT=1.9%
DACT&SHAFT=14.18m²
S=725.37 m²

9 TH.FLOOR.PLAN

SCALE: 1:100

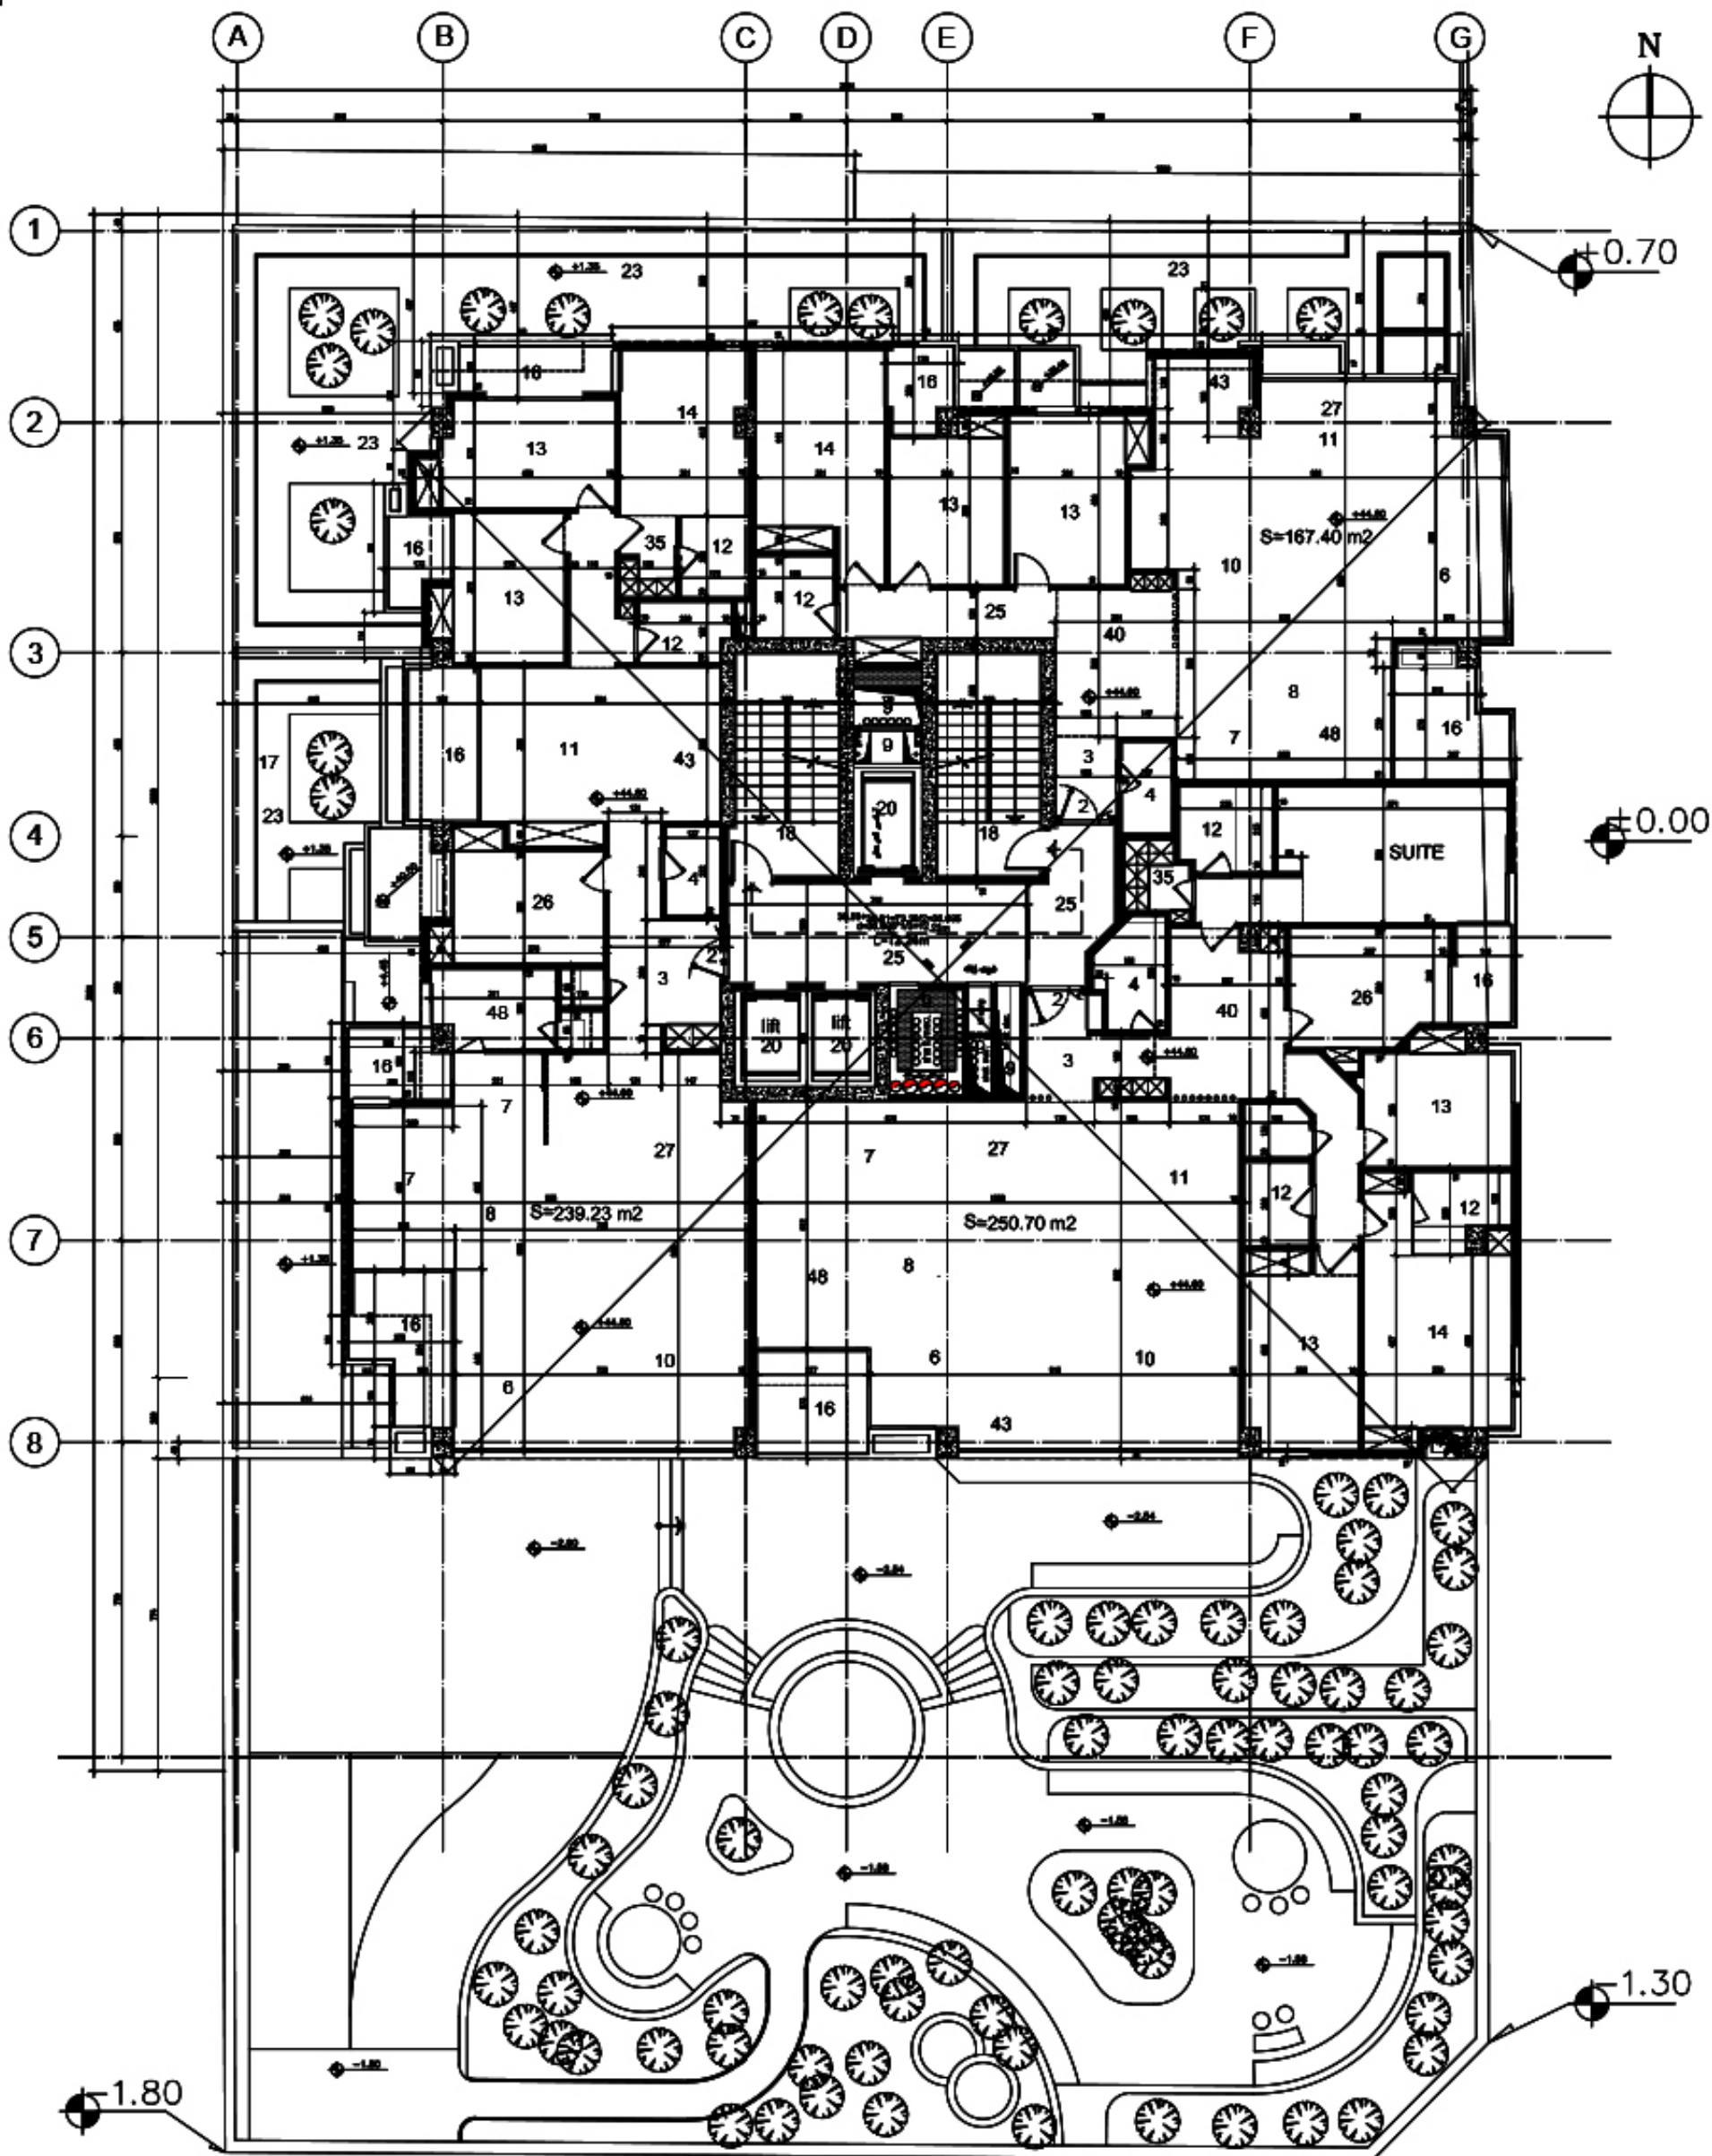

LEGEND

- | | | |
|------------------|-------------------|------------------|
| 1-LOBBY | 9-DUCT & SHAFT | 17-PATIO |
| 2-ENTRANCE | 10-LIVING ROOM | 18-STAIR |
| 3-VESTIBOUL | 11-TV. ROOM | 19-PARKING |
| 4-W.C | 12-BATH | 20-LIFT |
| 5-LAVER | 13-BEDROOM | 21-STORAGE |
| 6-DINING ROOM | 14-MASTER BEDROOM | 22-MACHINE HOUSE |
| 7-KITCHEN | 15-SERVANT ROOM | 23-YARD |
| 8-BREAKFAST ROOM | 16-BALCONY | 24-RAMP |

- | |
|------------------|
| 25-CORRIDOR |
| 26-OFFICE ROOM |
| 27-SITTING ROOM |
| 28-SWIMMING POOL |
| 29-SUNA |
| 30-SPORTING |
| 31-CONFERENCE RM |
| 32-LANDREY |

- | |
|-----------------------|
| 33-BUDY BUILDING ROOM |
| 34-BILLIARD ROOM |
| 35-CLOSED |
| 36-SHOWER |
| 37-JAQUESE |
| 38-PANTRY |
| 39-GARD ROOM |
| 40-HALL |

- | |
|--------------------|
| 41-PUMP ROOM |
| 42-ENTRY PARKING |
| 43-BAR |
| 44-BARBIQUE |
| 45-SERVER&RAKE |
| 46-ELECTRICAL ROOM |
| 47-CUSTODIANSHIP |
| 48-COOKING FOOD |

- | |
|-------------|
| 49-SQUASH |
| 50-PLACE |
| 51-REFINERY |
| 52-SHUTING |

S=754.91 m2

DUCT&SHAFT=1.9%

DUCT&SHAFT=14.18m2


S=740.73 m2

10 TH FLOOR PLAN

SCALE: 1:100

IRANDOKHT RESIDENTIAL BUILDING

DATE: 1403/10/15

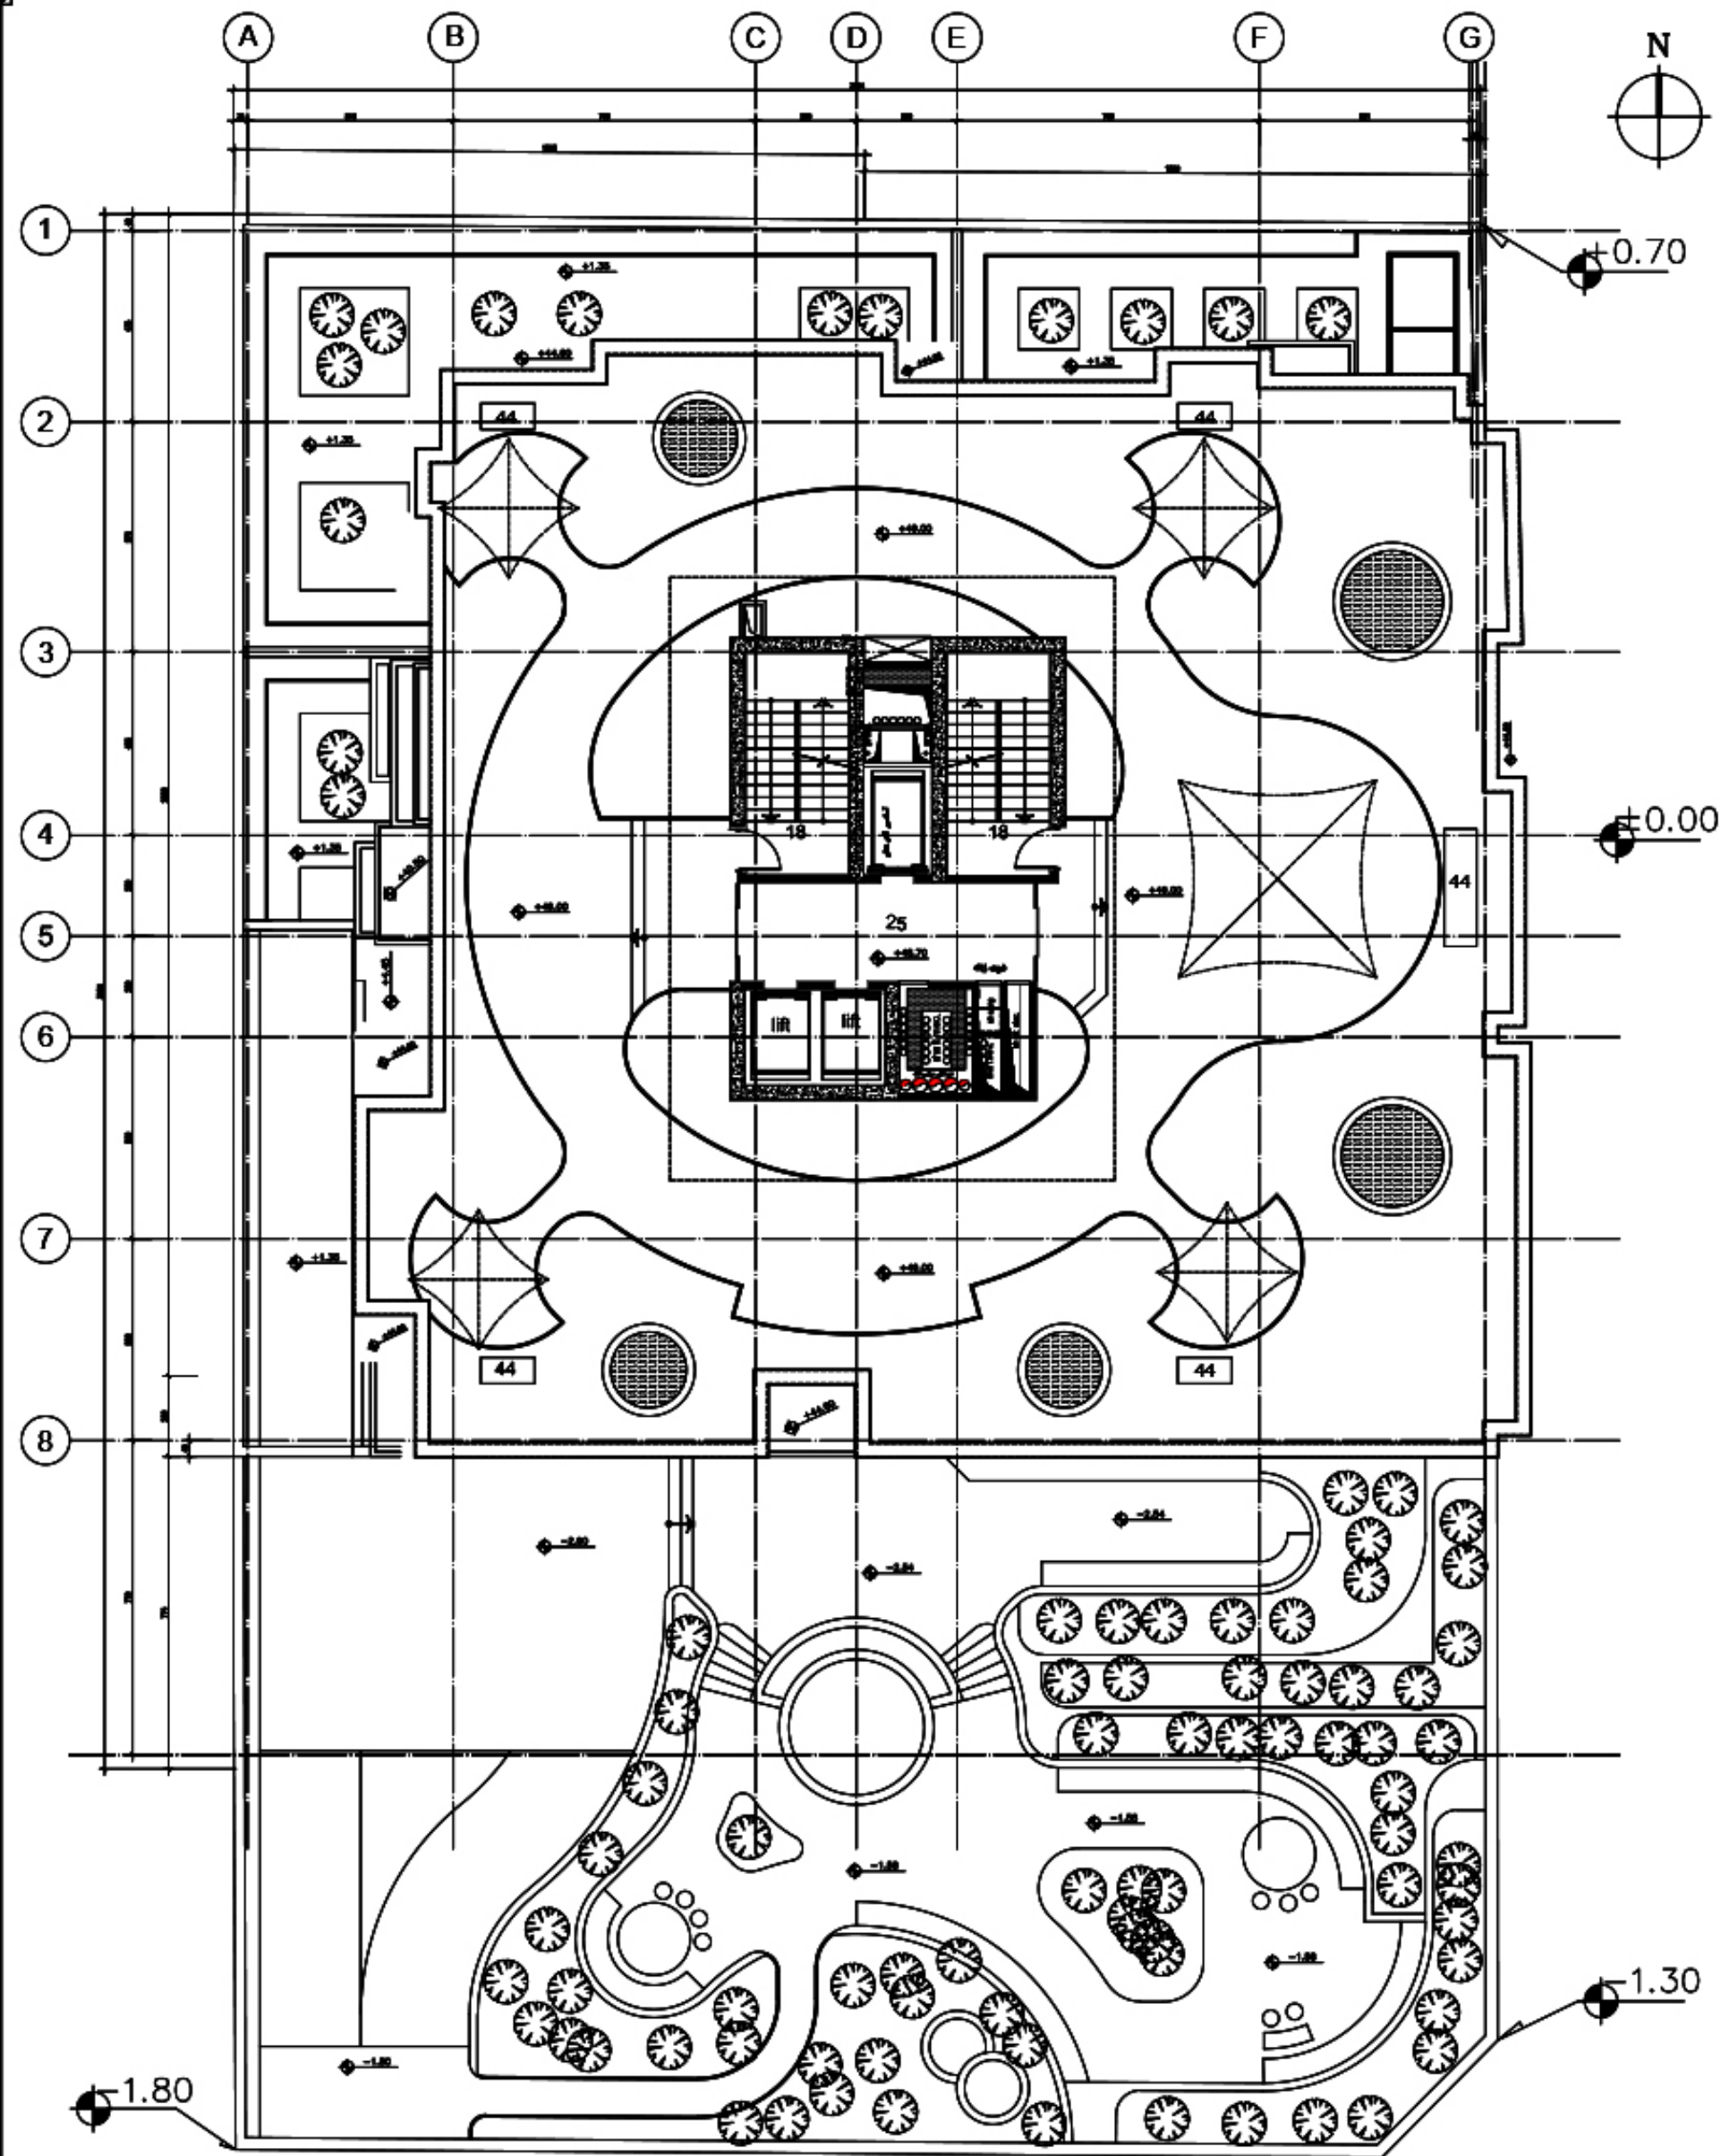

ROOF PLAN

SCALE: 1:100

1-LOBBY
2-ENTRANCE
3-VESTIBOUL
4-W.C
5-LAVER
6-DINING ROOM
7-KITCHEN
8-BREAKFAST ROOM

9-DACT & SHAFT
10-LIVING ROOM
11-TV. ROOM
12-BATH
13-BEDROOM
14-MASTER BEDROOM
15-SERVANT ROOM
16-BALCONY

17-PATIO
18-STAIR
19-PARKING
20-LIFT
21-STORAGE
22-MACHINE HOUSE
23-YARD
24-RAMP

25-CORRIDOR
26-OFFICE ROOM
27-SITTING ROOM
28-SWIMMING POOL
29-SUNA
30-SPORTING
31-CONFERENCE RM
32-LANDREY

33-BUDY BUILDING ROOM
34-BILLIARD ROOM
35-CLOSED
36-SHOWER
37-JAQUESE
38-PANTRY
39-GARD ROOM
40-HALL

41-PUMP ROOM
42-ENTRY PARKING
43-BAR
44-BARBIQUE
45-SERVER&RAKE
46-ELECTRICAL ROOM
47-CUSTODIANSHIP
48-COOKING FOOD

49-SQUASH
50-PLACE
51-REFINERY
52-SHUTING

S=735.91 m²


DACT&SHAFT=1.9%

DACT&SHAFT=14.18m²

S=721.73 m²

IRANDOKHT RESIDENTIAL BUILDING

DATE: 1403/10/15

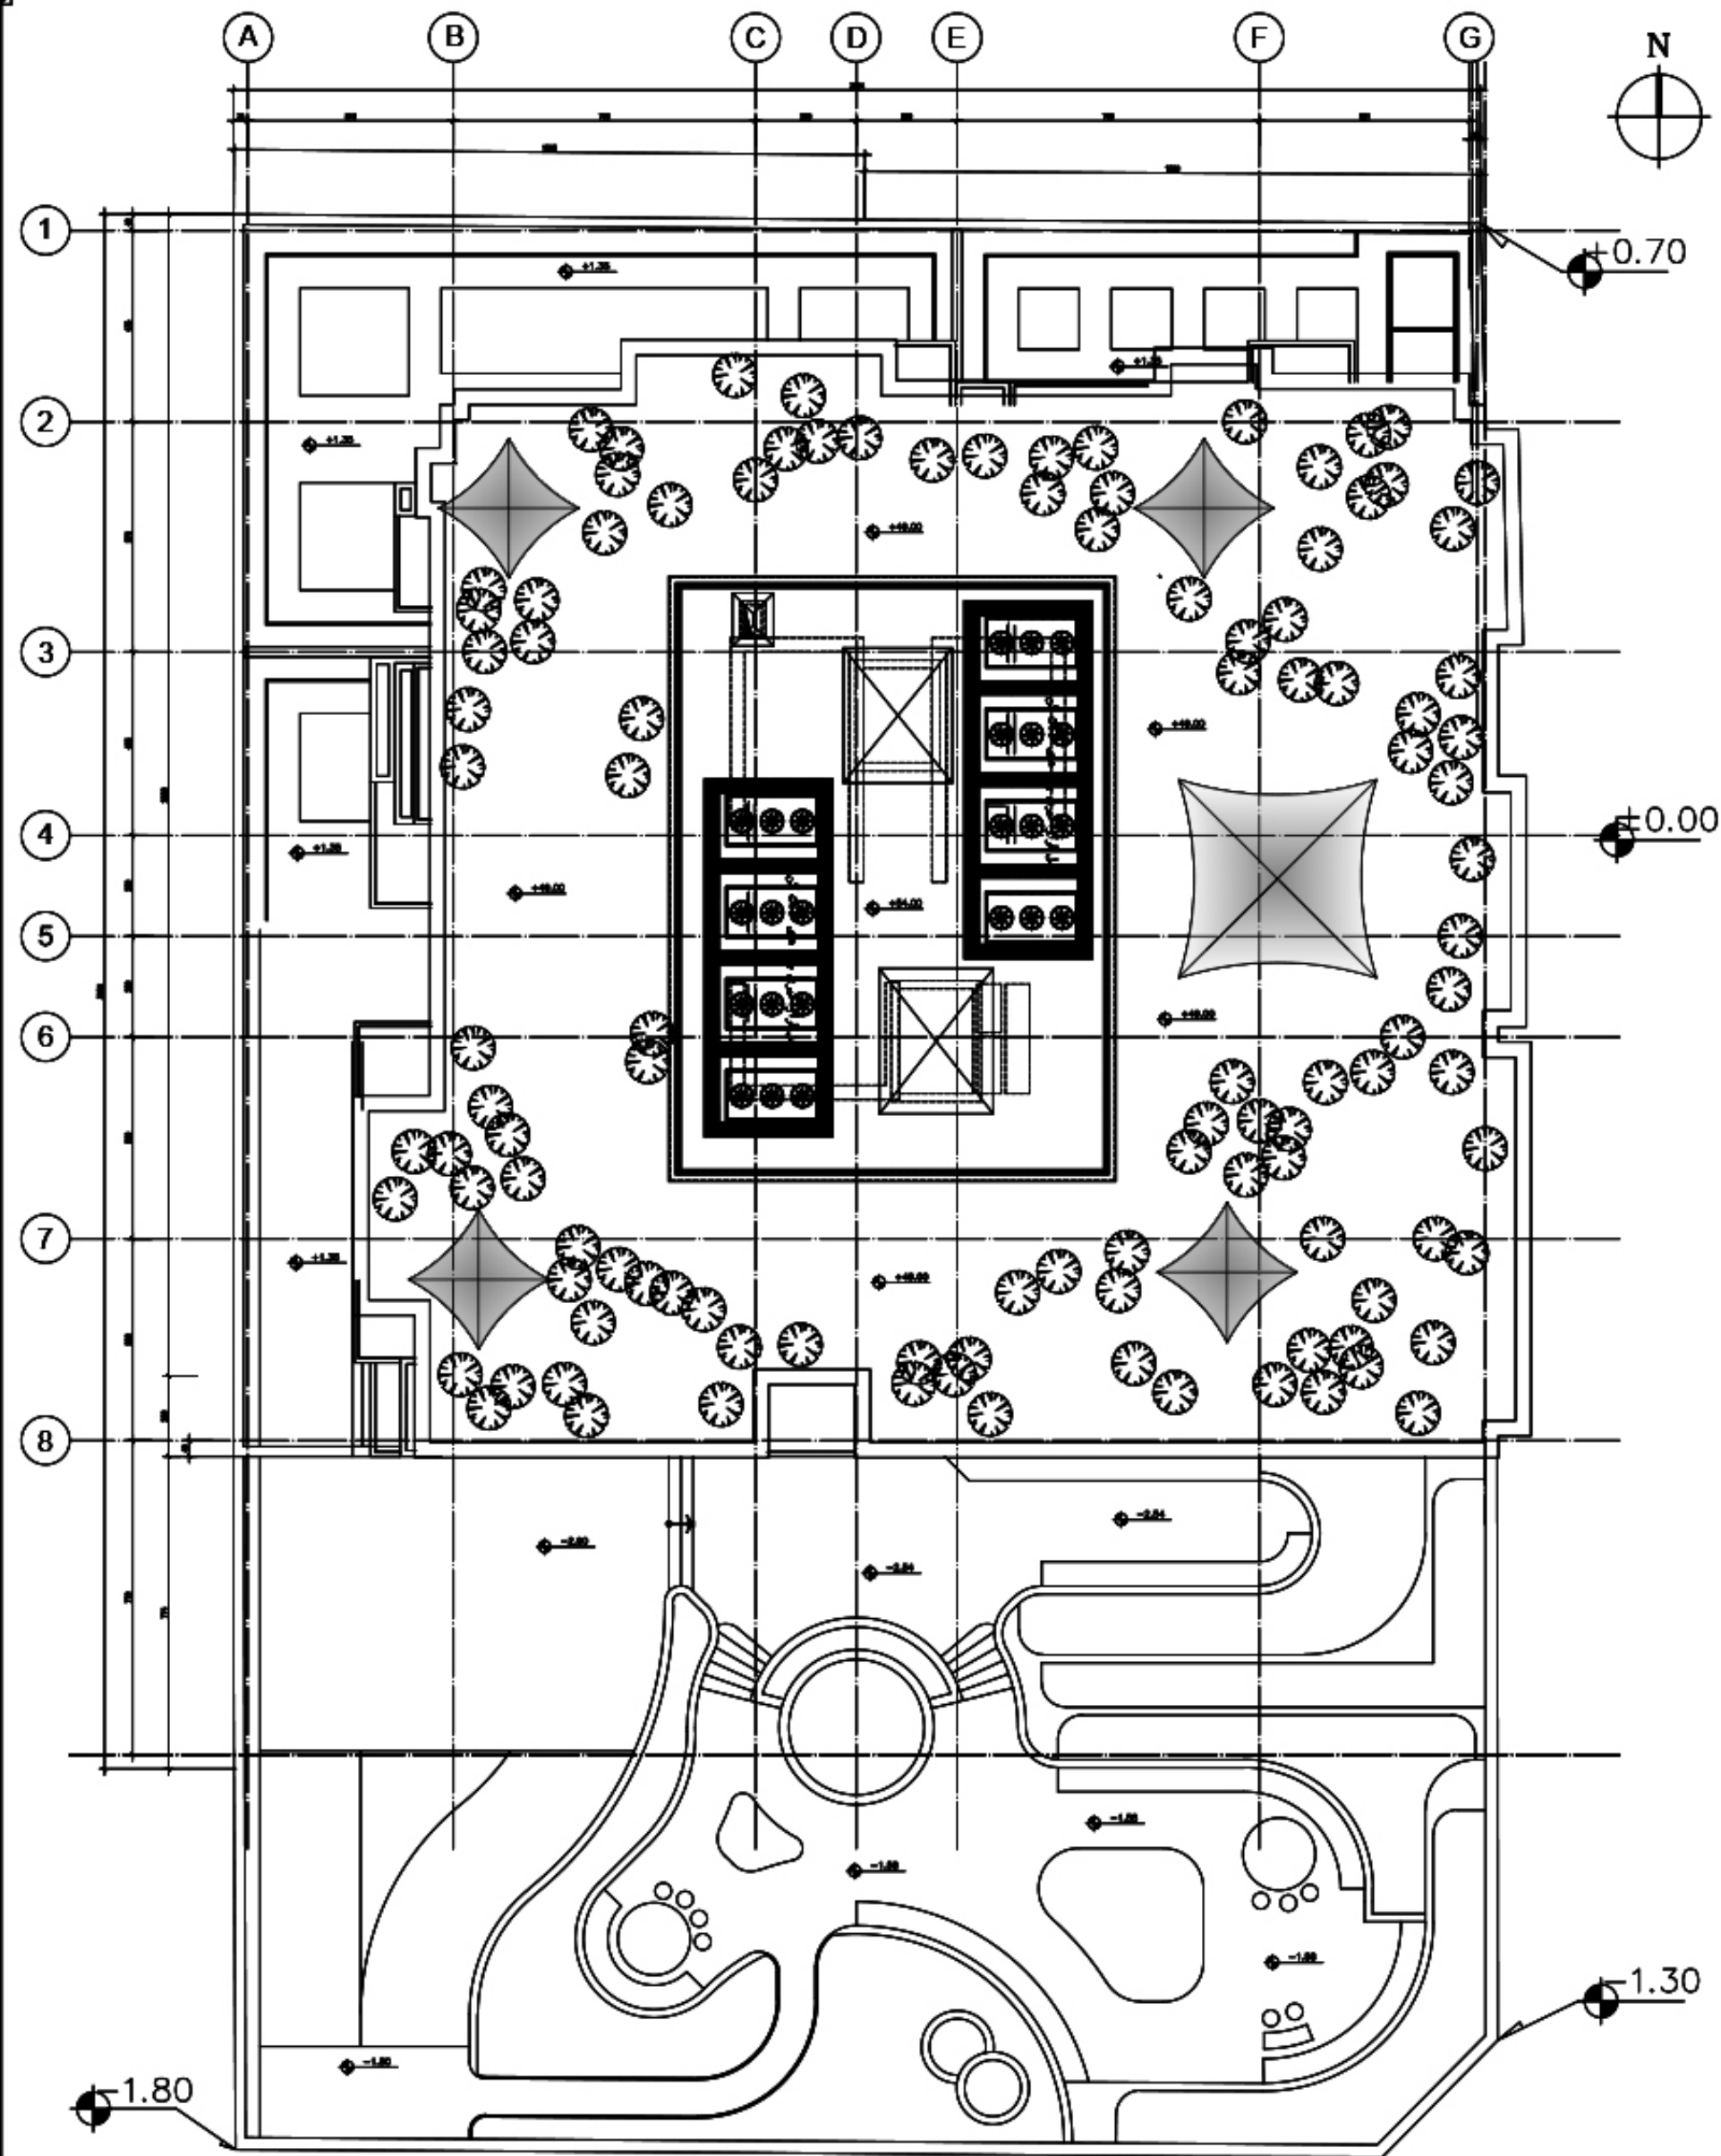


SITE. PLAN

SCALE: 1:100

- | | | | | | | |
|------------------|-------------------|------------------|------------------|-----------------------|--------------------|-------------|
| 1-LOBBY | 9-DUCT & SHAFT | 17-PATIO | 25-CORRIDOR | 33-BUDY BUILDING ROOM | 41-PUMP ROOM | 49-SQUASH |
| 2-ENTRANCE | 10-LIVING ROOM | 18-STAIR | 26-OFFICE ROOM | 34-BILLIARD ROOM | 42-ENTRY PARKING | 50-PLACE |
| 3-VESTIBOUL | 11-TV. ROOM | 19-PARKING | 27-SITTING ROOM | 35-CLOSED | 43-BAR | 51-REFINERY |
| 4-W.C | 12-BATH | 20-LIFT | 28-SWIMMING POOL | 36-SHOWER | 44-BARBIQUE | 52-SHUTING |
| 5-LAVER | 13-BEDROOM | 21-STORAGE | 29-SUNA | 37-JAQUE | 45-SERVER&RAKE | |
| 6-DINING ROOM | 14-MASTER BEDROOM | 22-MACHINE HOUSE | 30-SPORTING | 38-PANTRY | 46-ELECTRICAL ROOM | |
| 7-KITCHEN | 15-SERVANT ROOM | 23-YARD | 31-CONFERENCE RM | 39-GARD ROOM | 47-CUSTODIANSHIP | |
| 8-BREAKFAST ROOM | 16-BALCONY | 24-RAMP | 32-LANDREY | 40-HALL | 48-COOKING FOOD | |

IRANDOKHT RESIDENTIAL BUILDING

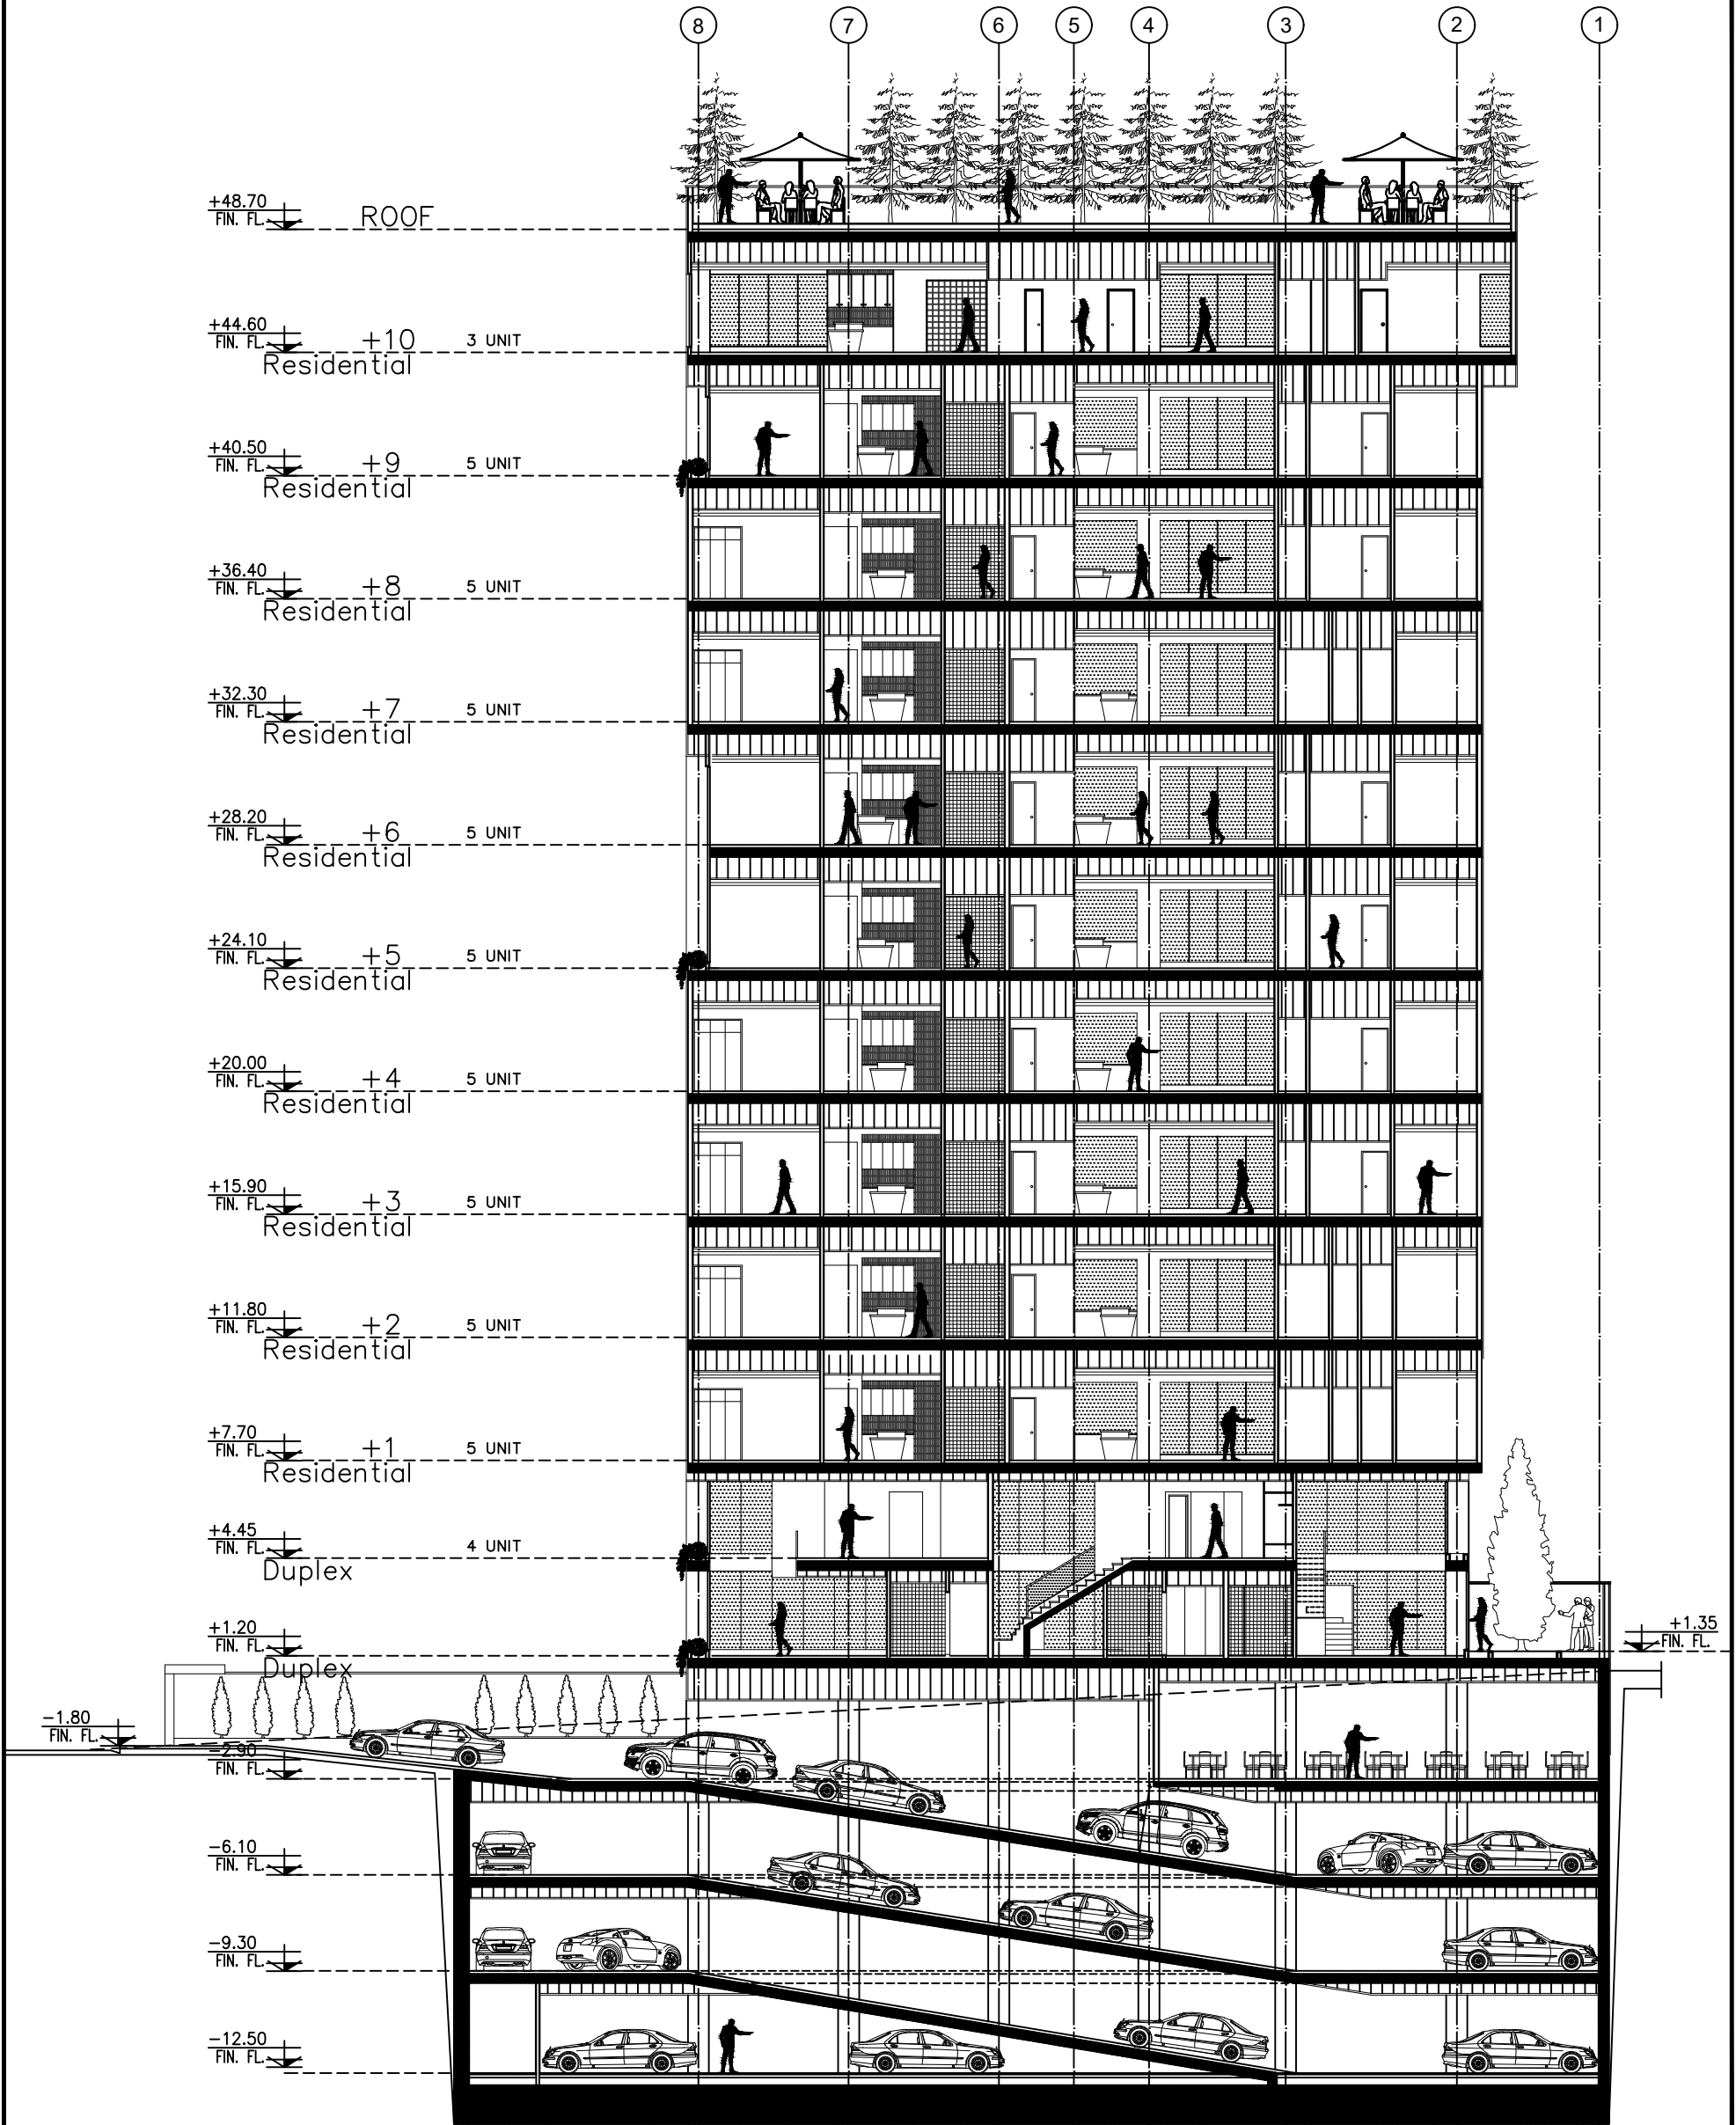

SECTION A-A

SCALE: 1:100

IRANDOKHT RESIDENTIAL BUILDING