



LEGEND

- 1-ENTRANCE
- 2-VESTIBOUL
- 3-W.C
- 4-FIRE PLACE
- 5-DINING ROOM
- 6-KITCHEN & COOKING FOOD
- 7-BREAKFAST ROOM
- 8-LIVING ROOM
- 9-BATH
- 10-BEDROOM
- 11-MASTER BEDROOM
- 12-BALCONY
- 13-PATIO
- 14-STAIR
- 15-PARKING
- 16-MACHINE HOUSE
- 17-YARD
- 18-CORRIDOR
- 19-SITTING ROOM
- 20-ENTRY PARKING
- 21-BAR
- 22-BARBIQUE
- 23-SWIMMING POOL
- 24-PANTRY
- 25-ROOF GARDEN

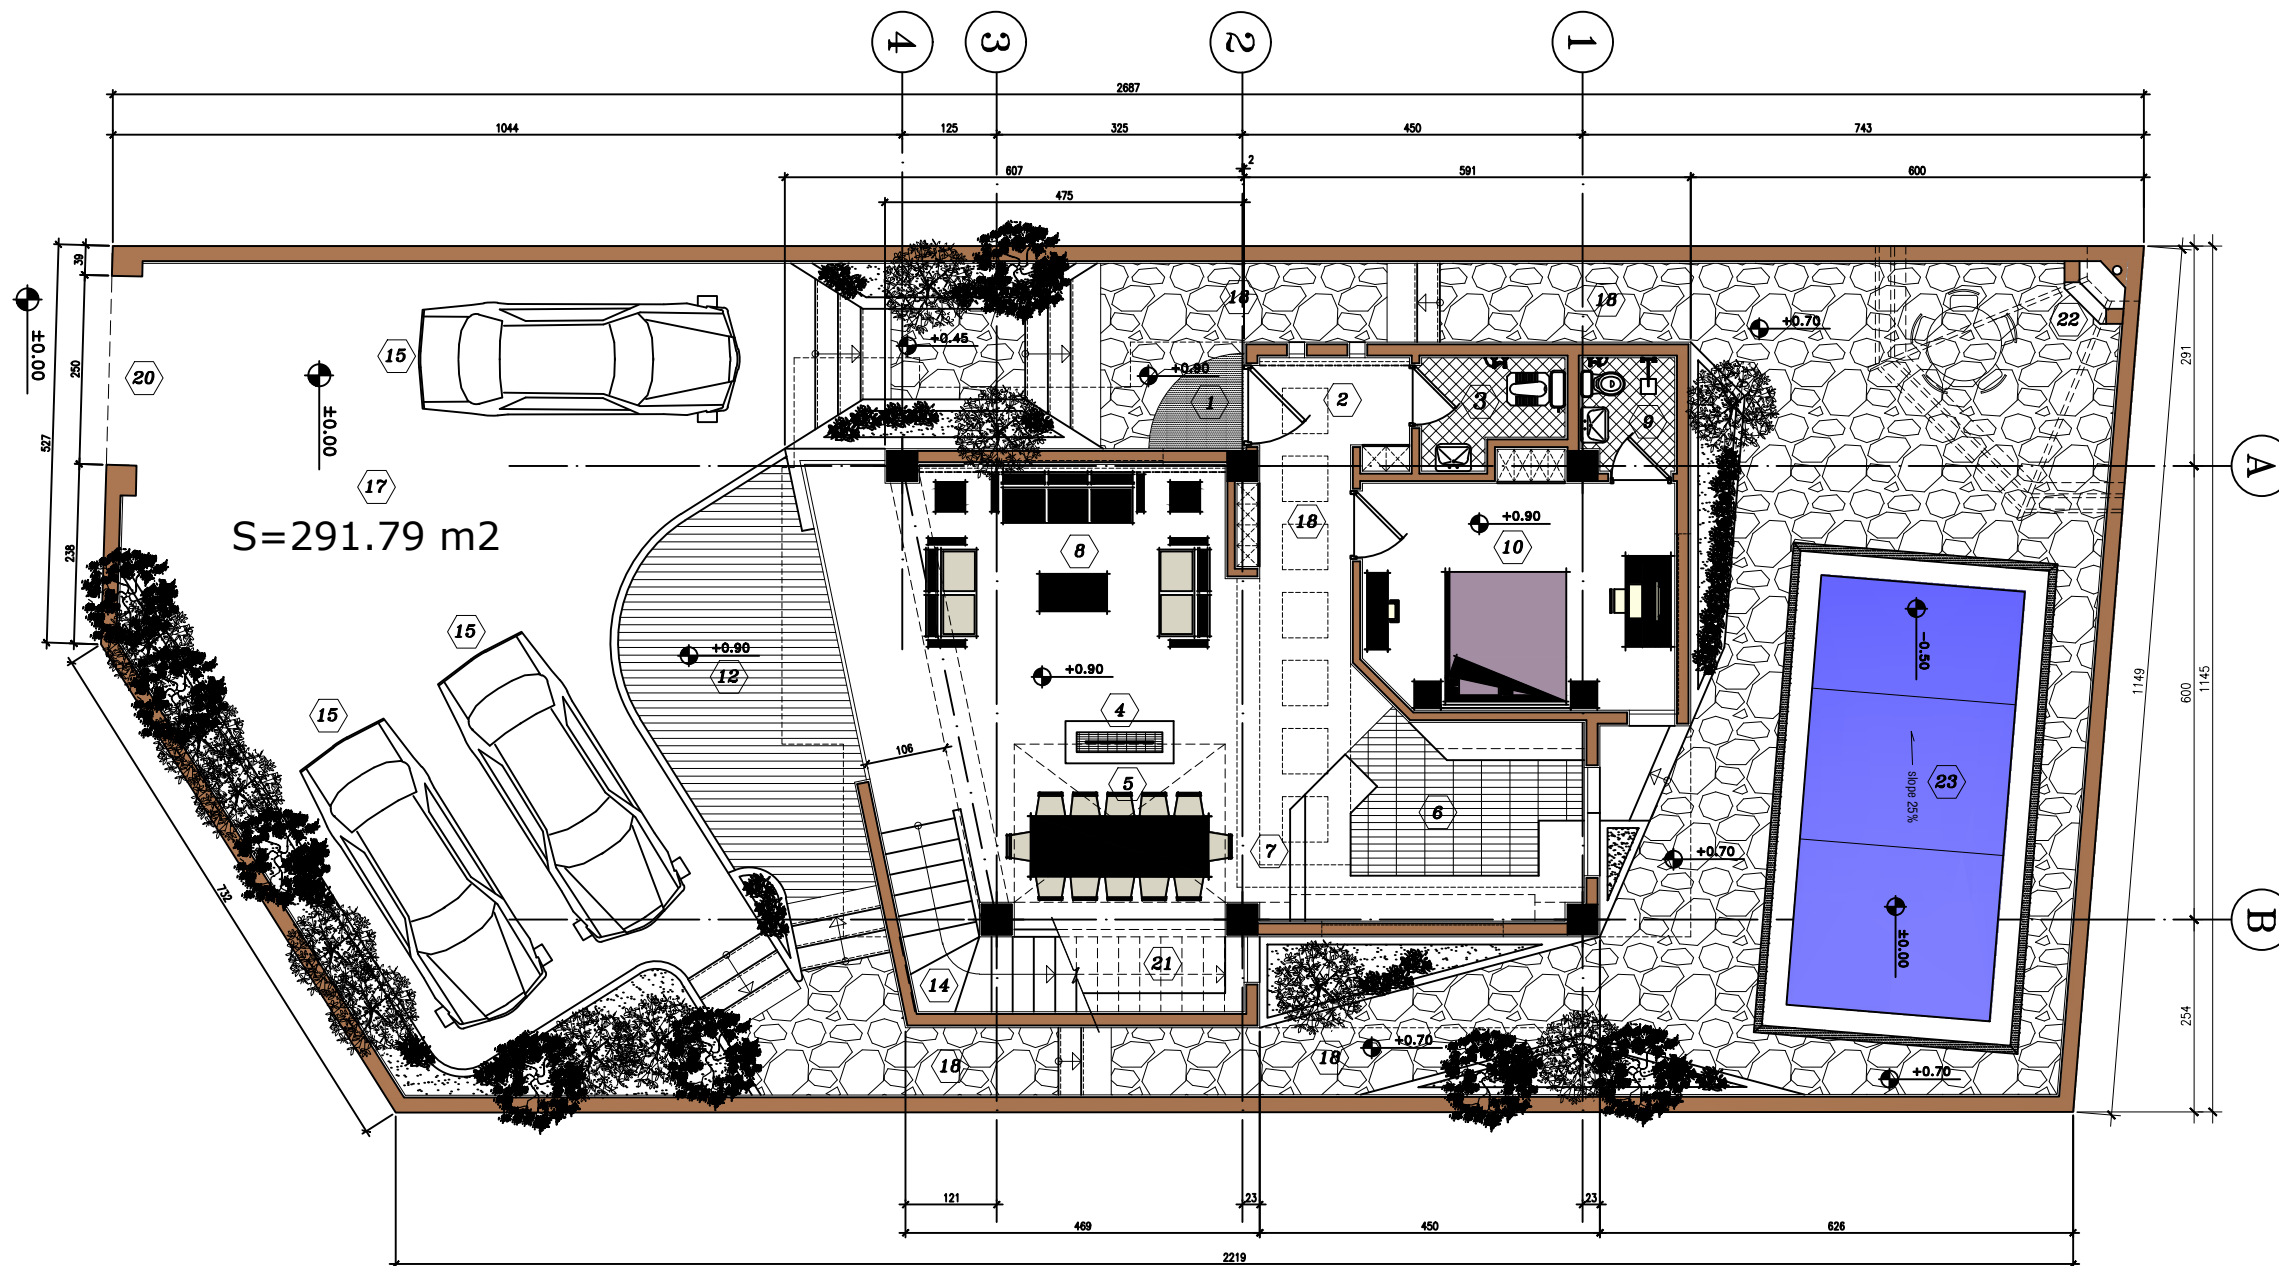


GROUND FLOOR PLAN

SCALE. 1:100

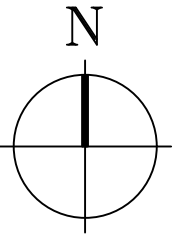


LEGEND

- 1-ENTRANCE
- 2-VESTIBOUL
- 3-W.C
- 4-FIRE PLACE
- 5-DINING ROOM
- 6-KITCHEN & COOKING FOOD
- 7-BREAKFAST ROOM
- 8-LIVING ROOM
- 9-BATH
- 10-BEDROOM
- 11-MASTER BEDROOM
- 12-BALCONY
- 13-PATIO
- 14-STAIR
- 15-PARKING
- 16-MACHINE HOUSE
- 17-YARD
- 18-CORRIDOR
- 19-SITTING ROOM
- 20-ENTRY PARKING
- 21-BAR
- 22-BARBIQUE
- 23-SWIMMING POOL
- 24-PANTRY
- 25-ROOF GARDEN

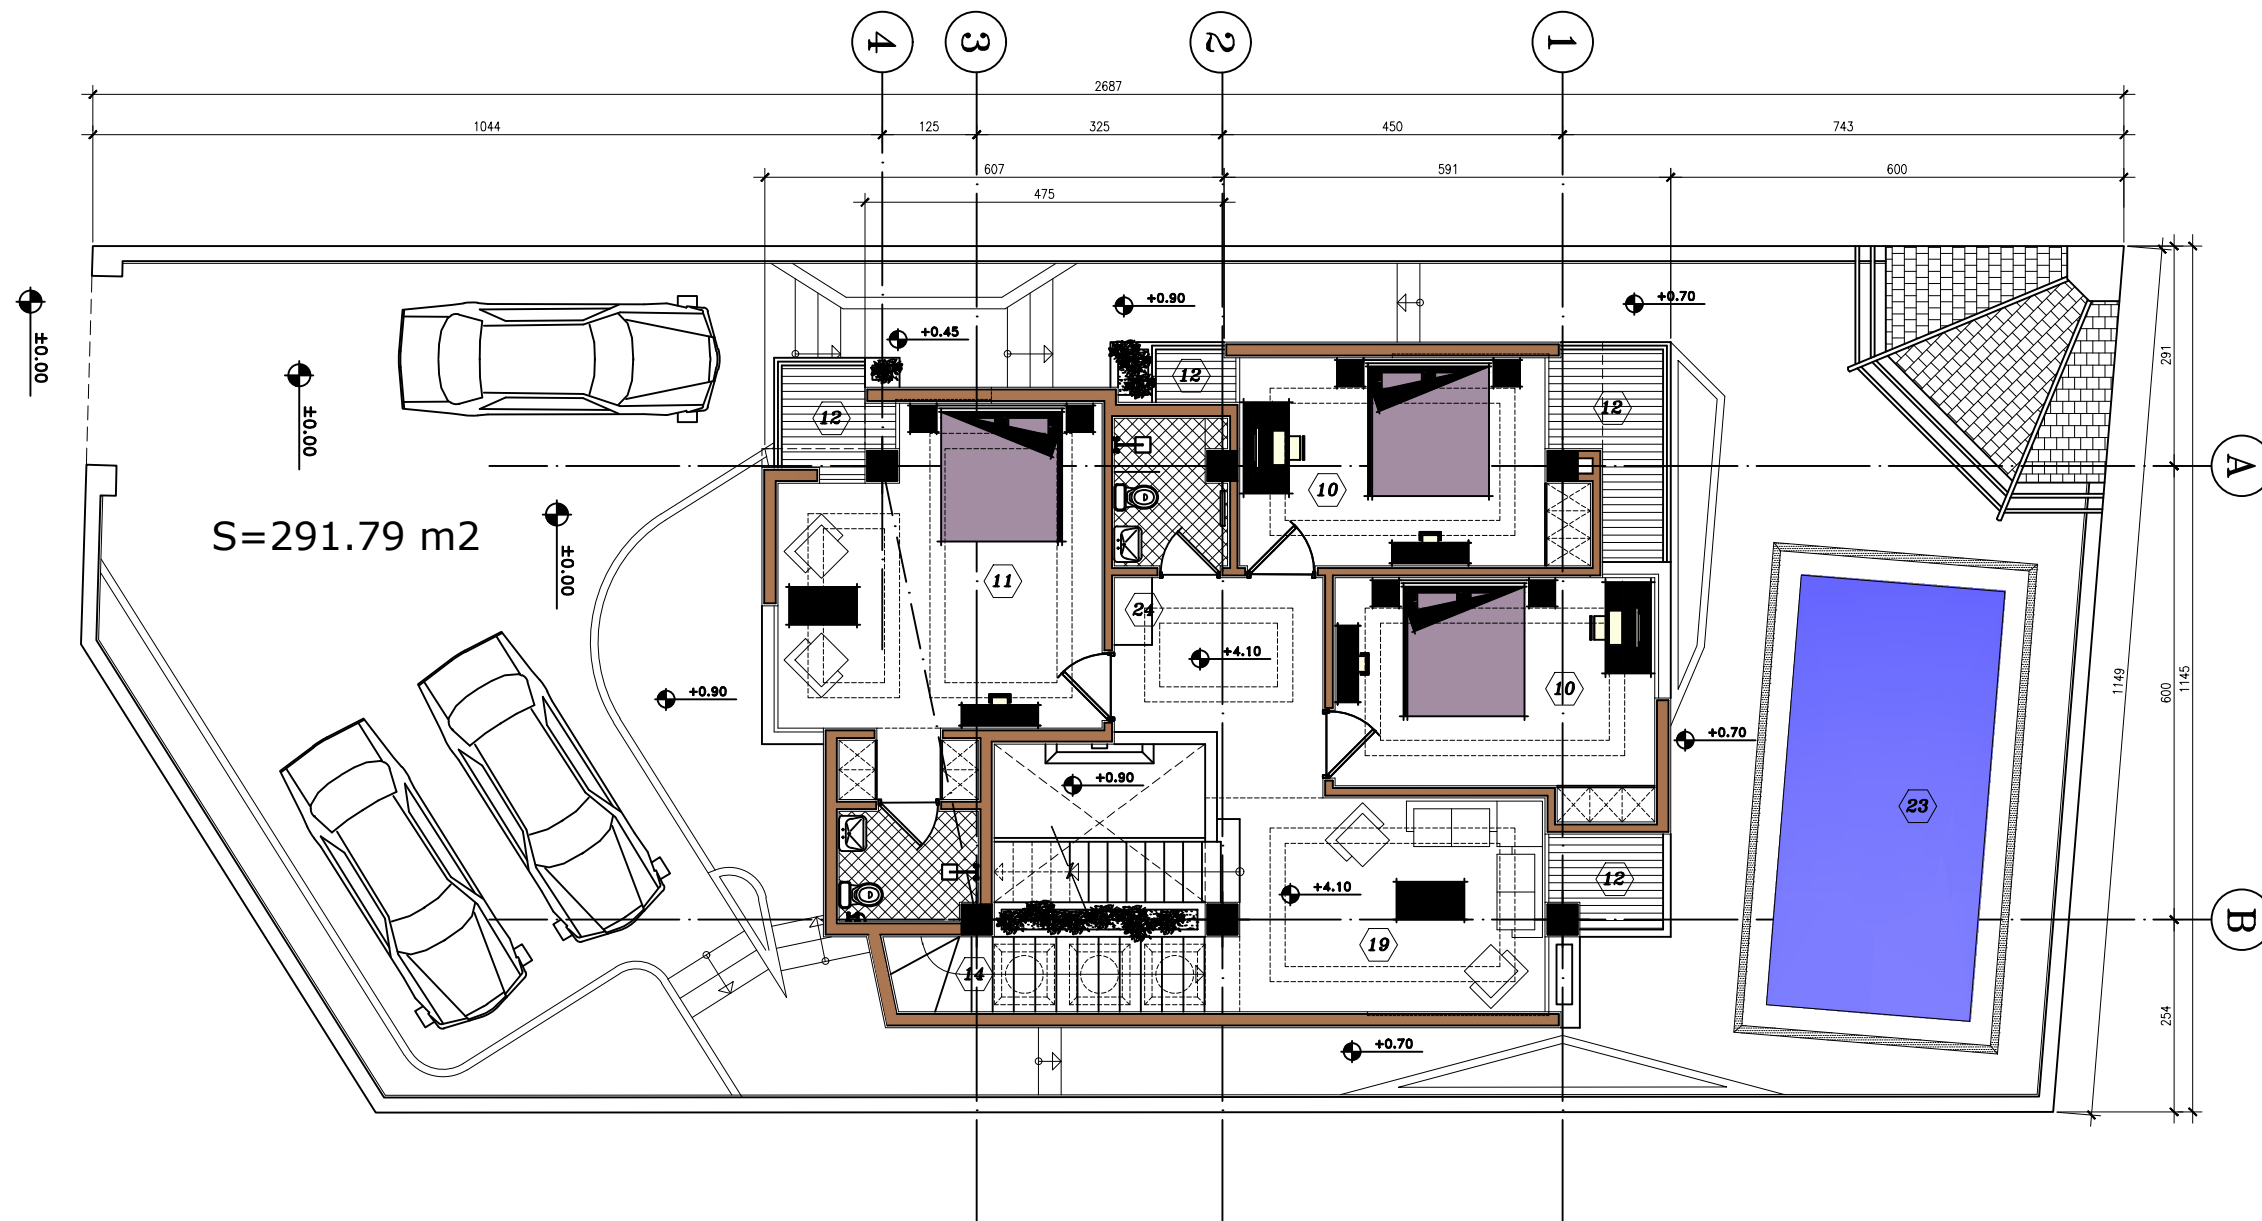


FIRST FLOOR PLAN

SCALE . 1 : 100

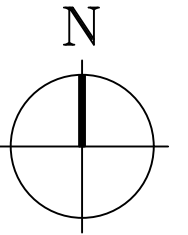

LEGEND

- 1-ENTRANCE
- 2-VESTIBOUL
- 3-W.C
- 4-FIRE PLACE
- 5-DINING ROOM
- 6-KITCHEN & COOKING FOOD
- 7-BREAKFAST ROOM
- 8-LIVING ROOM
- 9-BATH
- 10-BEDROOM
- 11-MASTER BEDROOM
- 12-BALCONY
- 13-PATIO
- 14-STAIR
- 15-PARKING
- 16-MACHINE HOUSE
- 17-YARD
- 18-CORRIDOR
- 19-SITTING ROOM
- 20-ENTRY PARKING
- 21-BAR
- 22-BARBIQUE
- 23-SWIMMING POOL
- 24-PANTRY
- 25-ROOF GARDEN

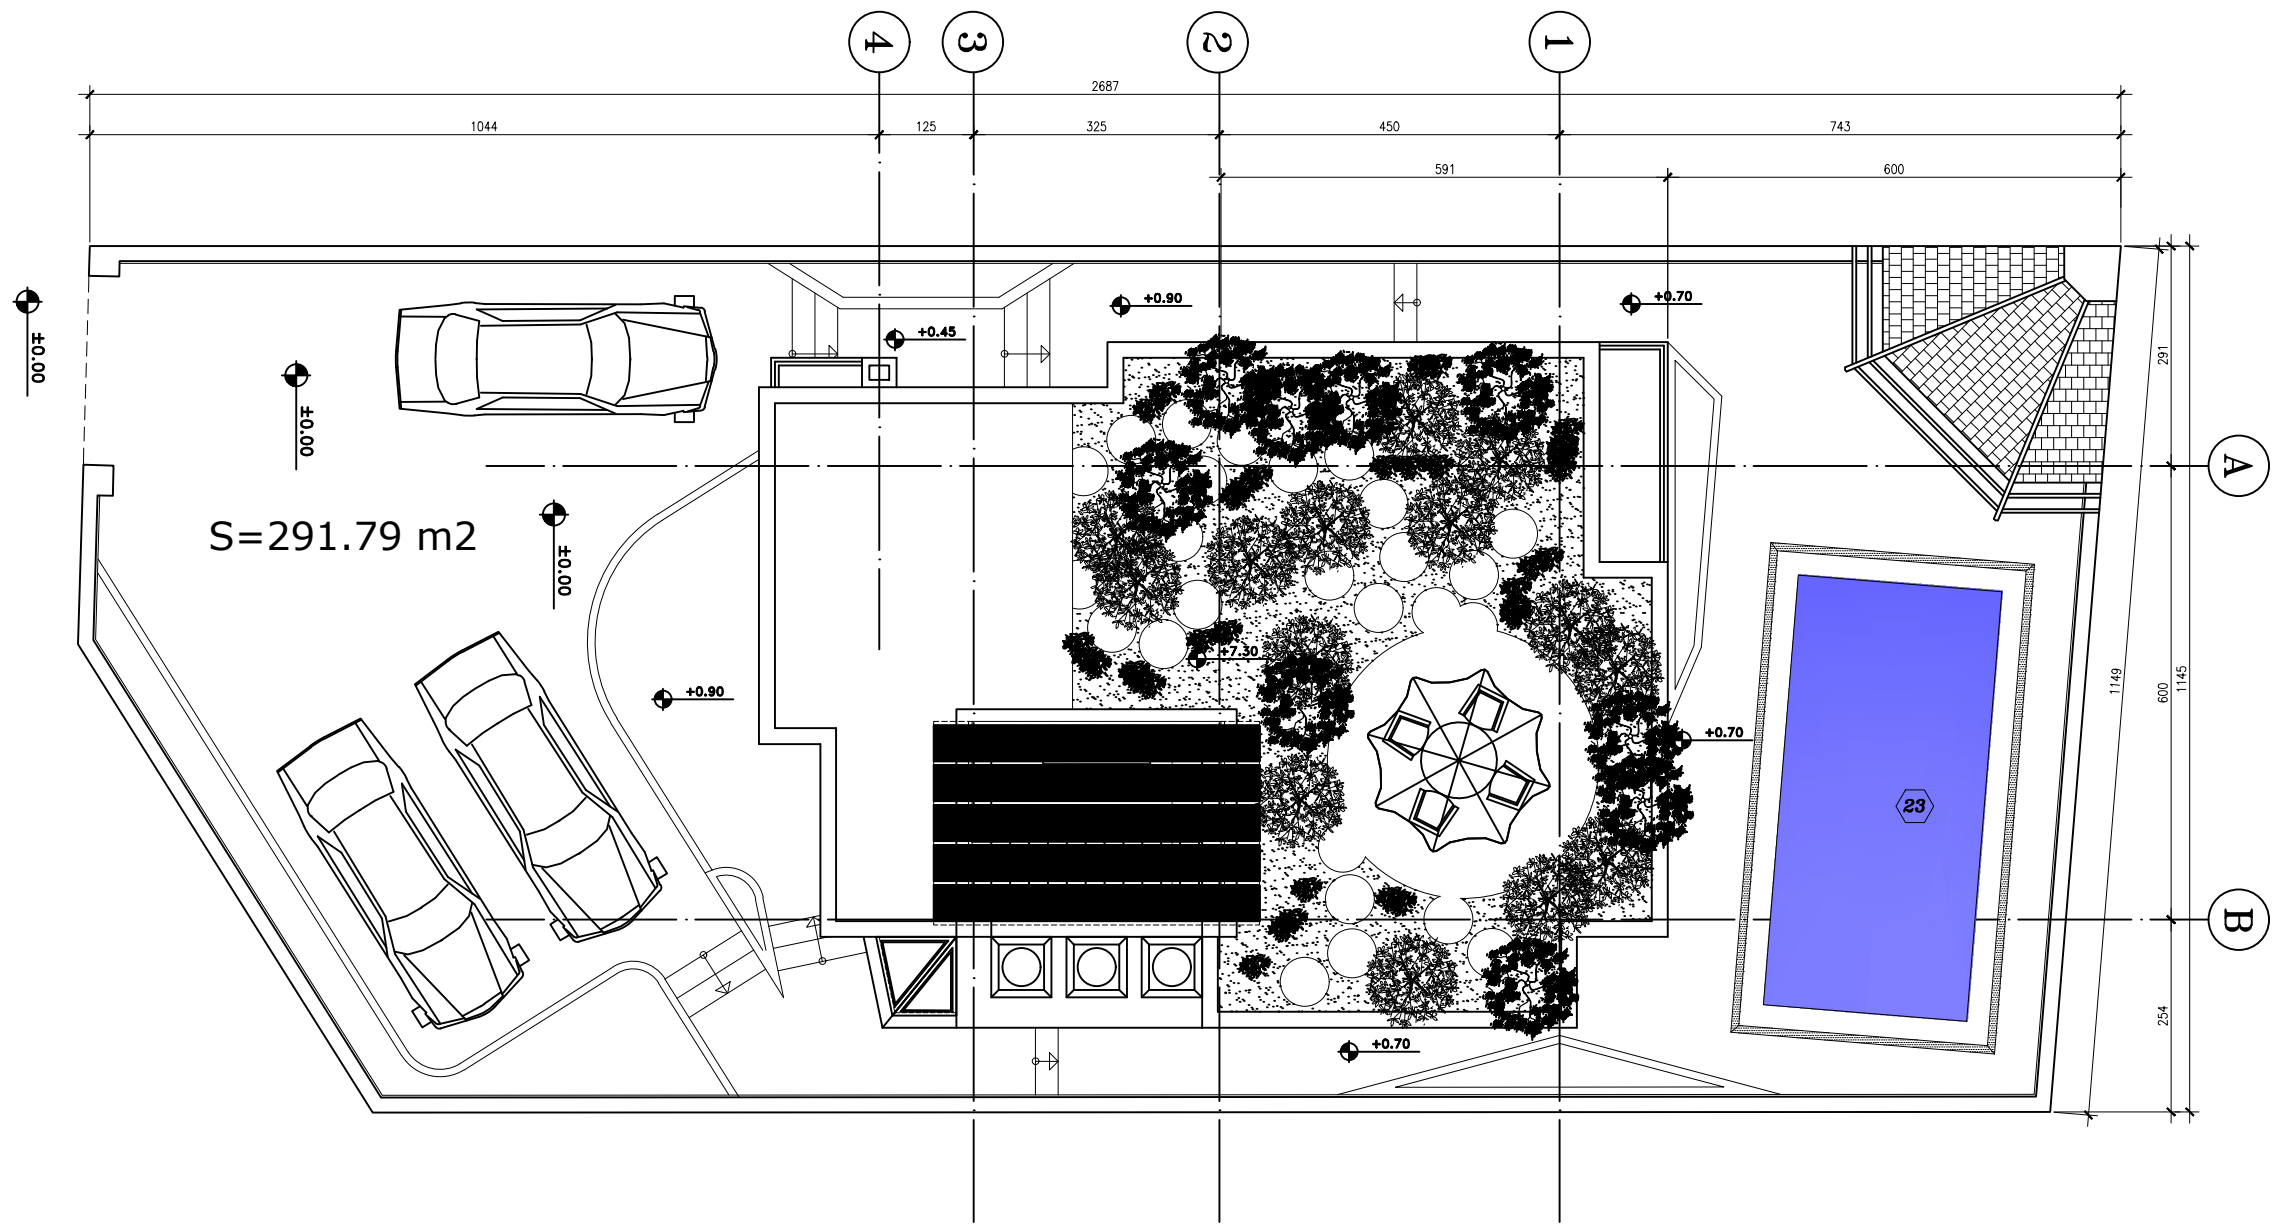

FIRST FLOOR PLAN

SCALE . 1 : 100