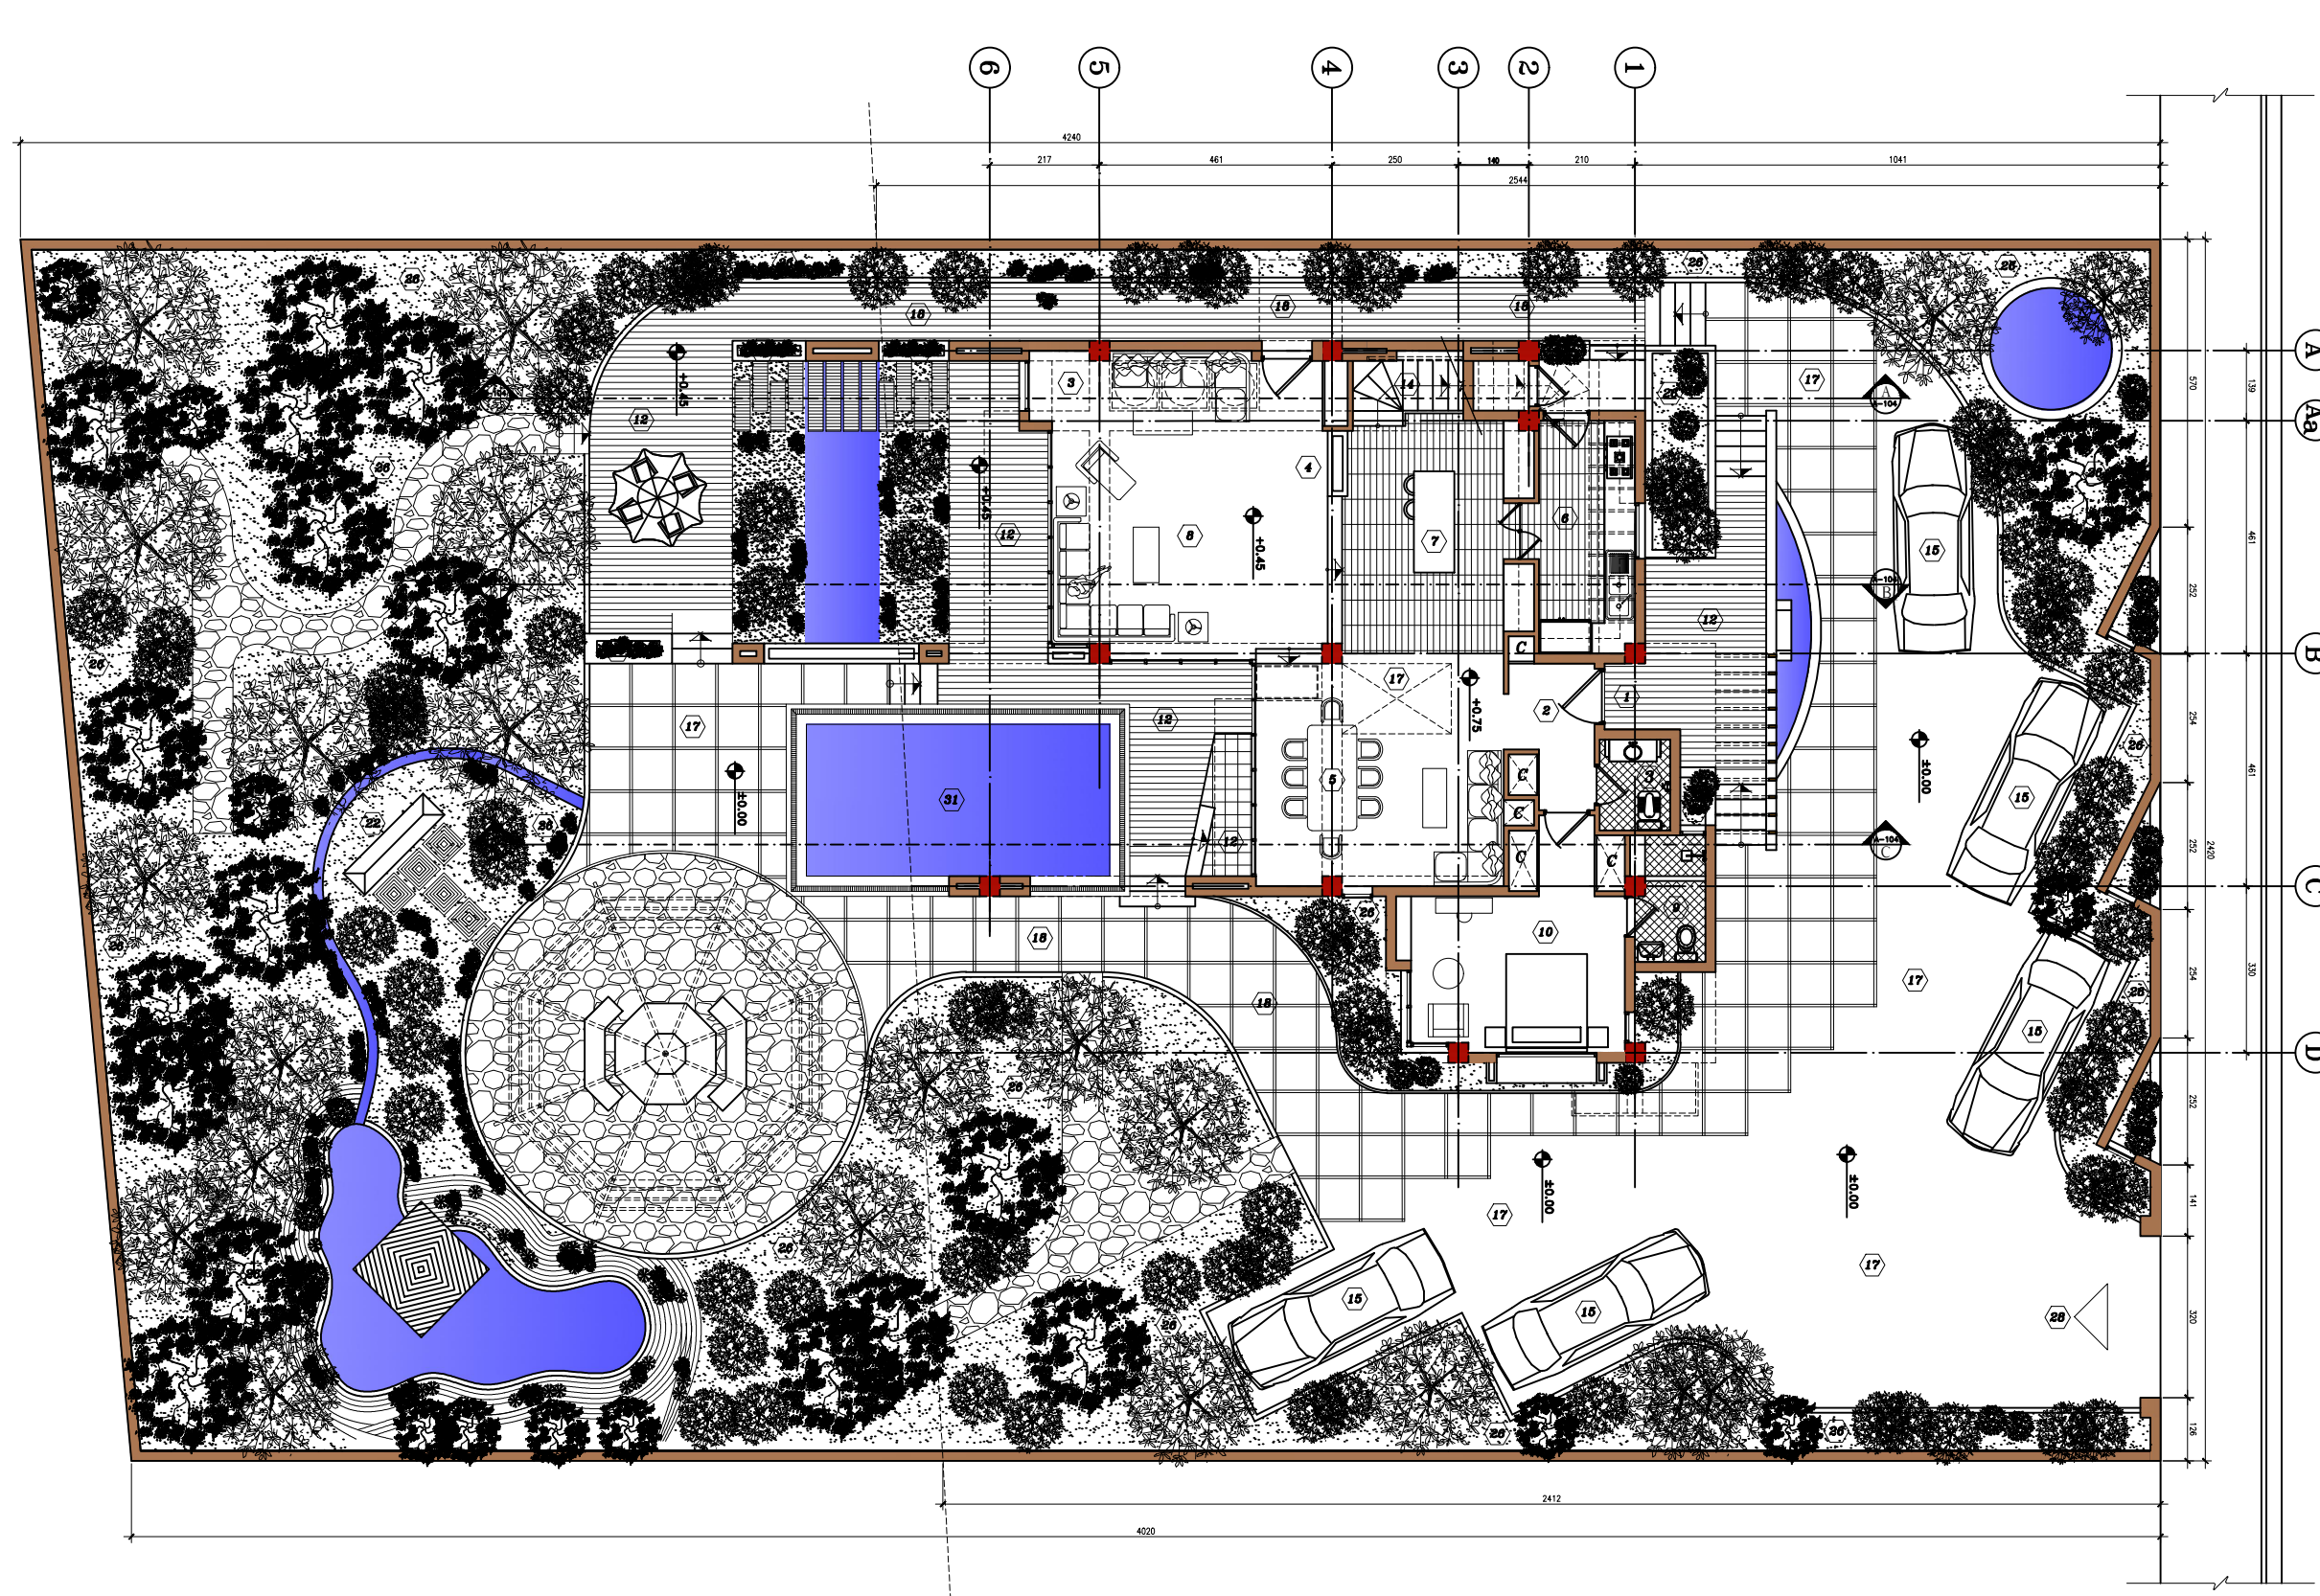



LEGEND

- 1-ENTRANCE
- 2-VESTIBOUL
- 3-W.C
- 4-FIRE PLACE
- 5-DINING ROOM
- 6-KITCHEN & COOKING FOOD
- 7-BREAKFAST ROOM
- 8-LIVING ROOM
- 9-BATH
- 10-BEDROOM
- 11-MASTER BEDROOM
- 12-BALCONY
- 13-PATIO
- 14-STAIR
- 15-PARKING
- 16-MACHINE HOUSE
- 17-YARD
- 18-CORRIDOR
- 19-SITTING ROOM
- 20-ENTRY PARKING
- 21-BAR
- 22-BARBIE
- 23-SWIMMING POOL
- 24-PANTRY
- 25-ROOF GARDEN

GROUND FLOOR PLAN

UNIT S=127.28 Ss=148.04 m2

SCALE. 1 : 100

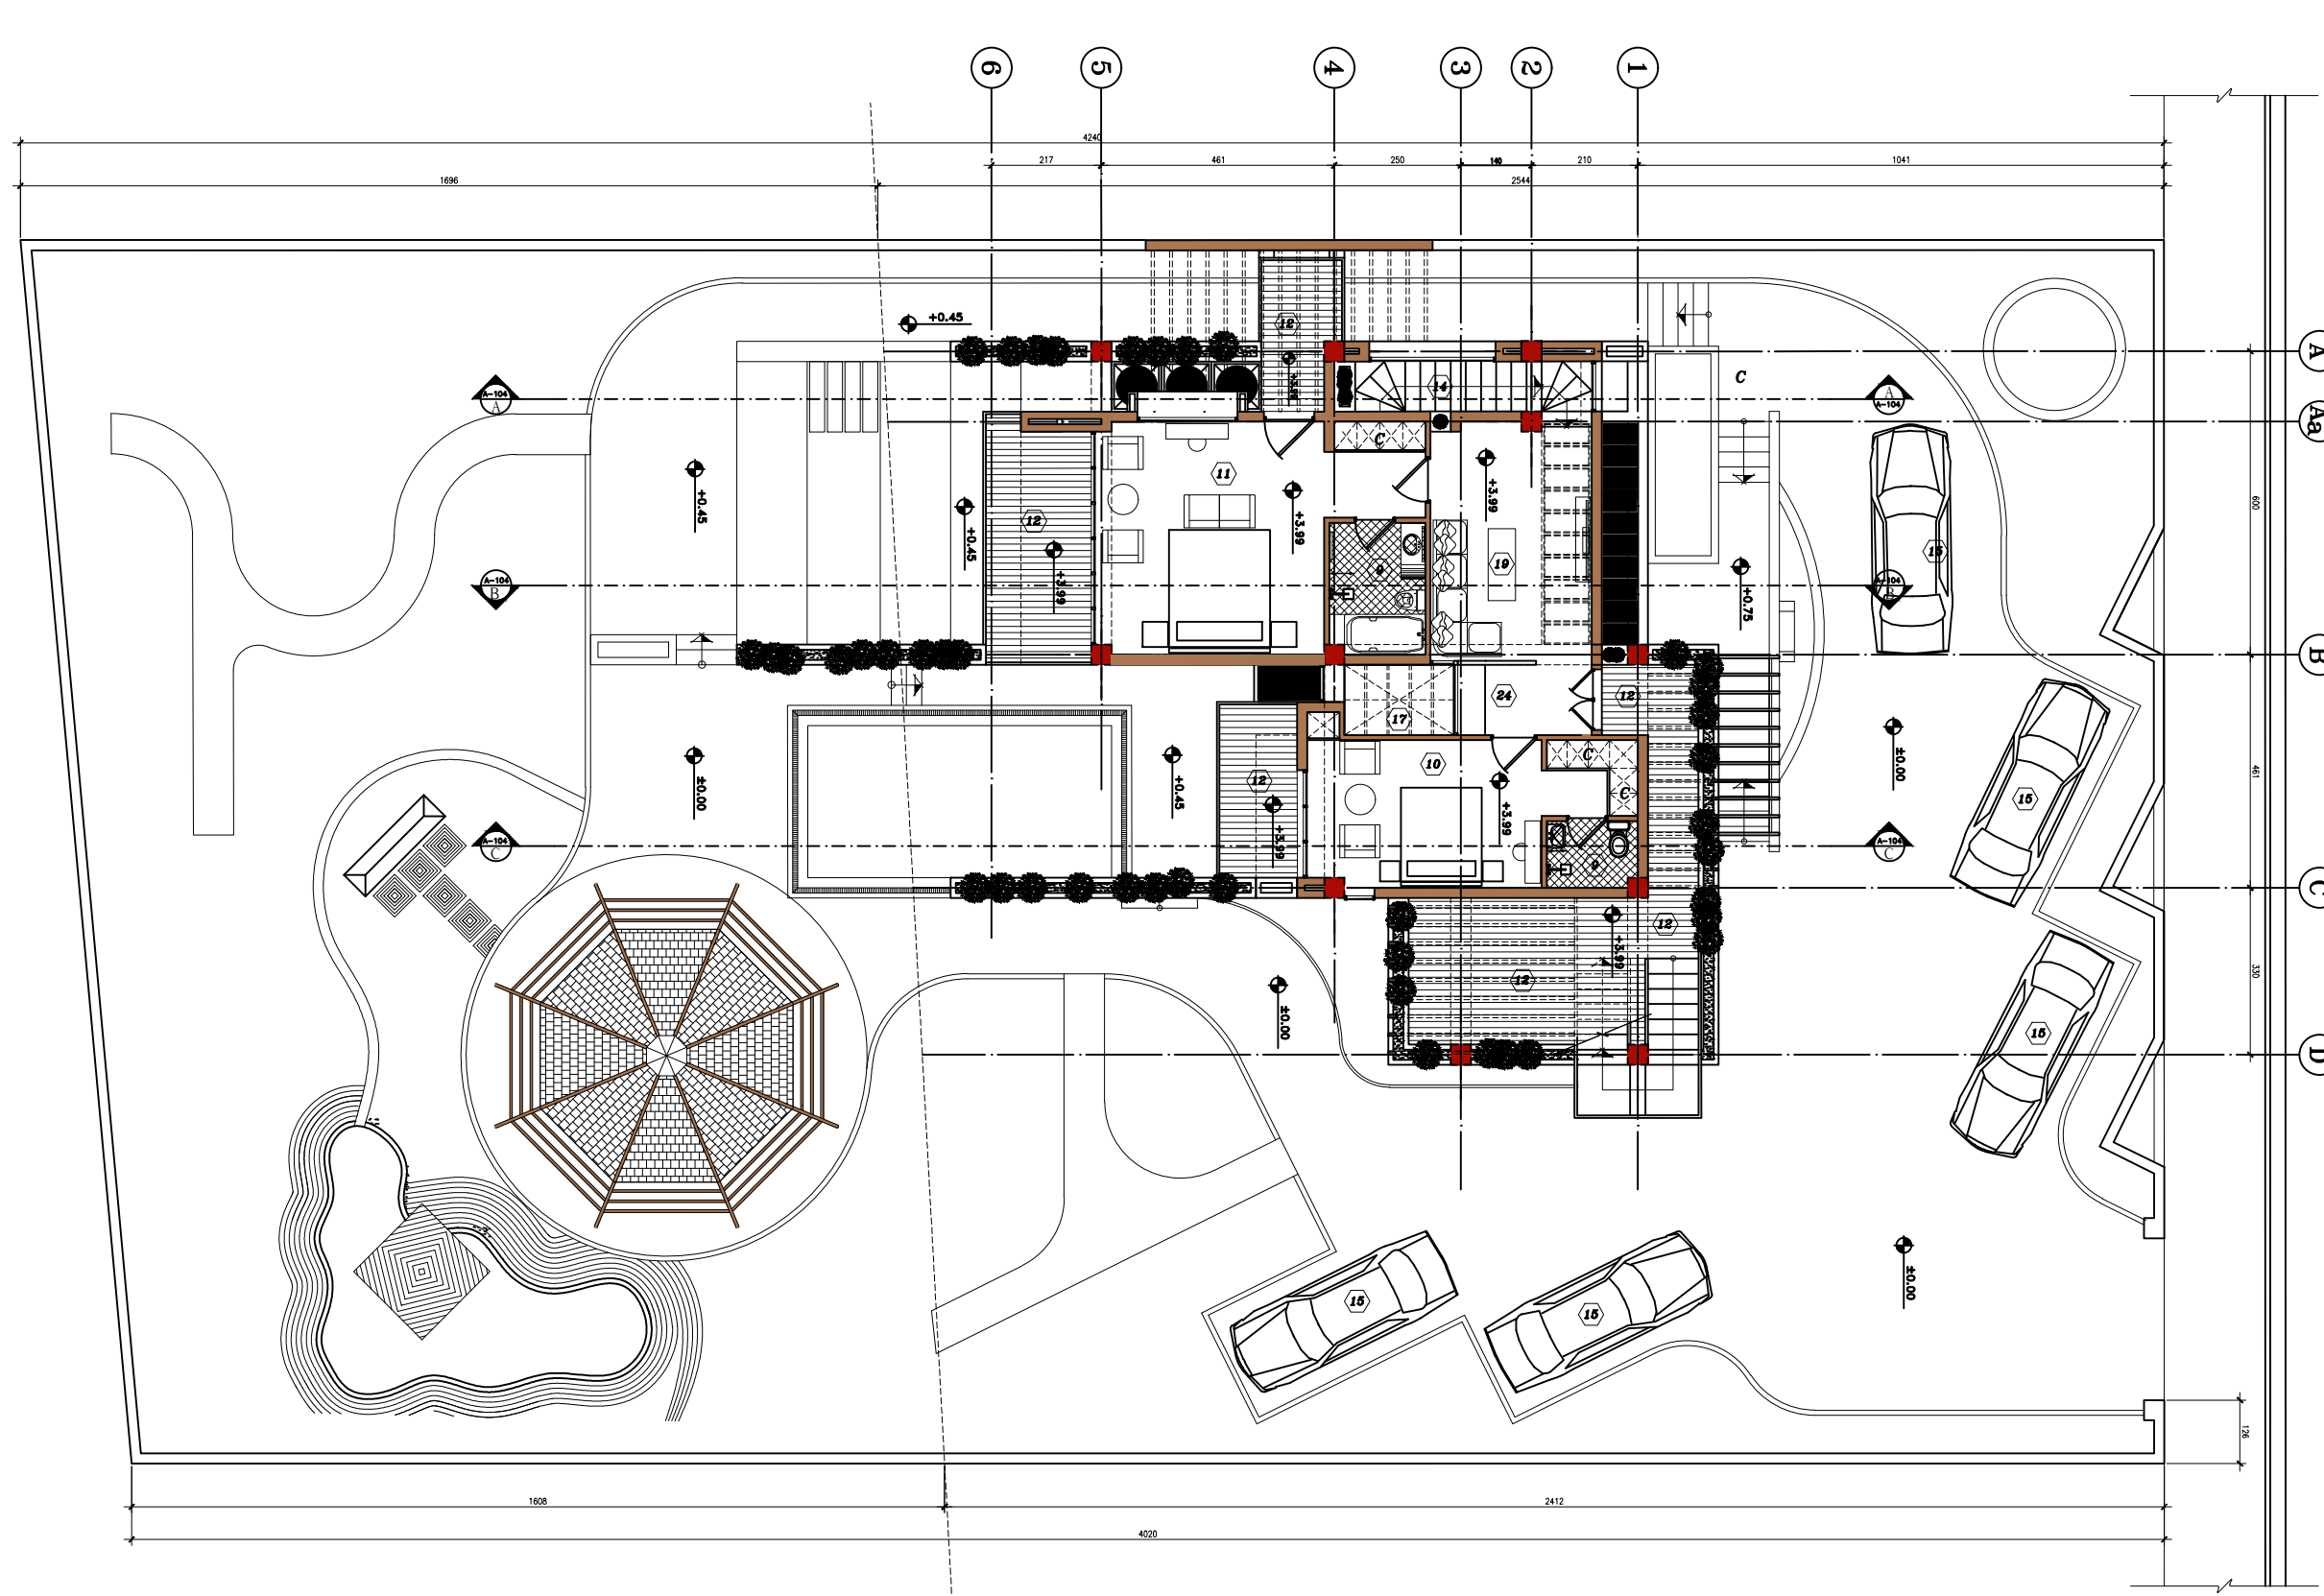


LEGEND

- 1-ENTRANCE
- 2-VESTIBOUL
- 3-W.C
- 4-FIRE PLACE
- 5-DINING ROOM
- 6-KITCHEN & COOKING FOOD
- 7-BREAKFAST ROOM
- 8-LIVING ROOM
- 9-BATH
- 10-BEDROOM
- 11-MASTER BEDROOM
- 12-BALCONY
- 13-PATIO
- 14-STAIR
- 15-PARKING
- 16-MACHINE HOUSE
- 17-YARD
- 18-CORRIDOR
- 19-SITTING ROOM
- 20-ENTRY PARKING
- 21-BAR
- 22-BARBIQUE
- 23-SWIMMING POOL
- 24-PANTRY
- 25-ROOF GARDEN

FIRST FLOOR PLAN


UNIT S=86.85 Ss=97.19 m2

SCALE . 1 : 100

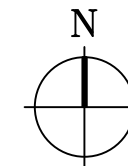

LEGEND

- 1-ENTRANCE
- 2-VESTIBOUL
- 3-W.C
- 4-FIRE PLACE
- 5-DINING ROOM
- 6-KITCHEN & COOKING FOOD
- 7-BREAKFAST ROOM
- 8-LIVING ROOM
- 9-BATH
- 10-BEDROOM
- 11-MASTER BEDROOM
- 12-BALCONY
- 13-PATIO
- 14-STAIR
- 15-PARKING
- 16-MACHINE HOUSE
- 17-YARD
- 18-CORRIDOR
- 19-SITTING ROOM
- 20-ENTRY PARKING
- 21-BAR
- 22-BARBIQUE
- 23-SWIMMING POOL
- 24-PANTRY
- 25-ROOF GARDEN

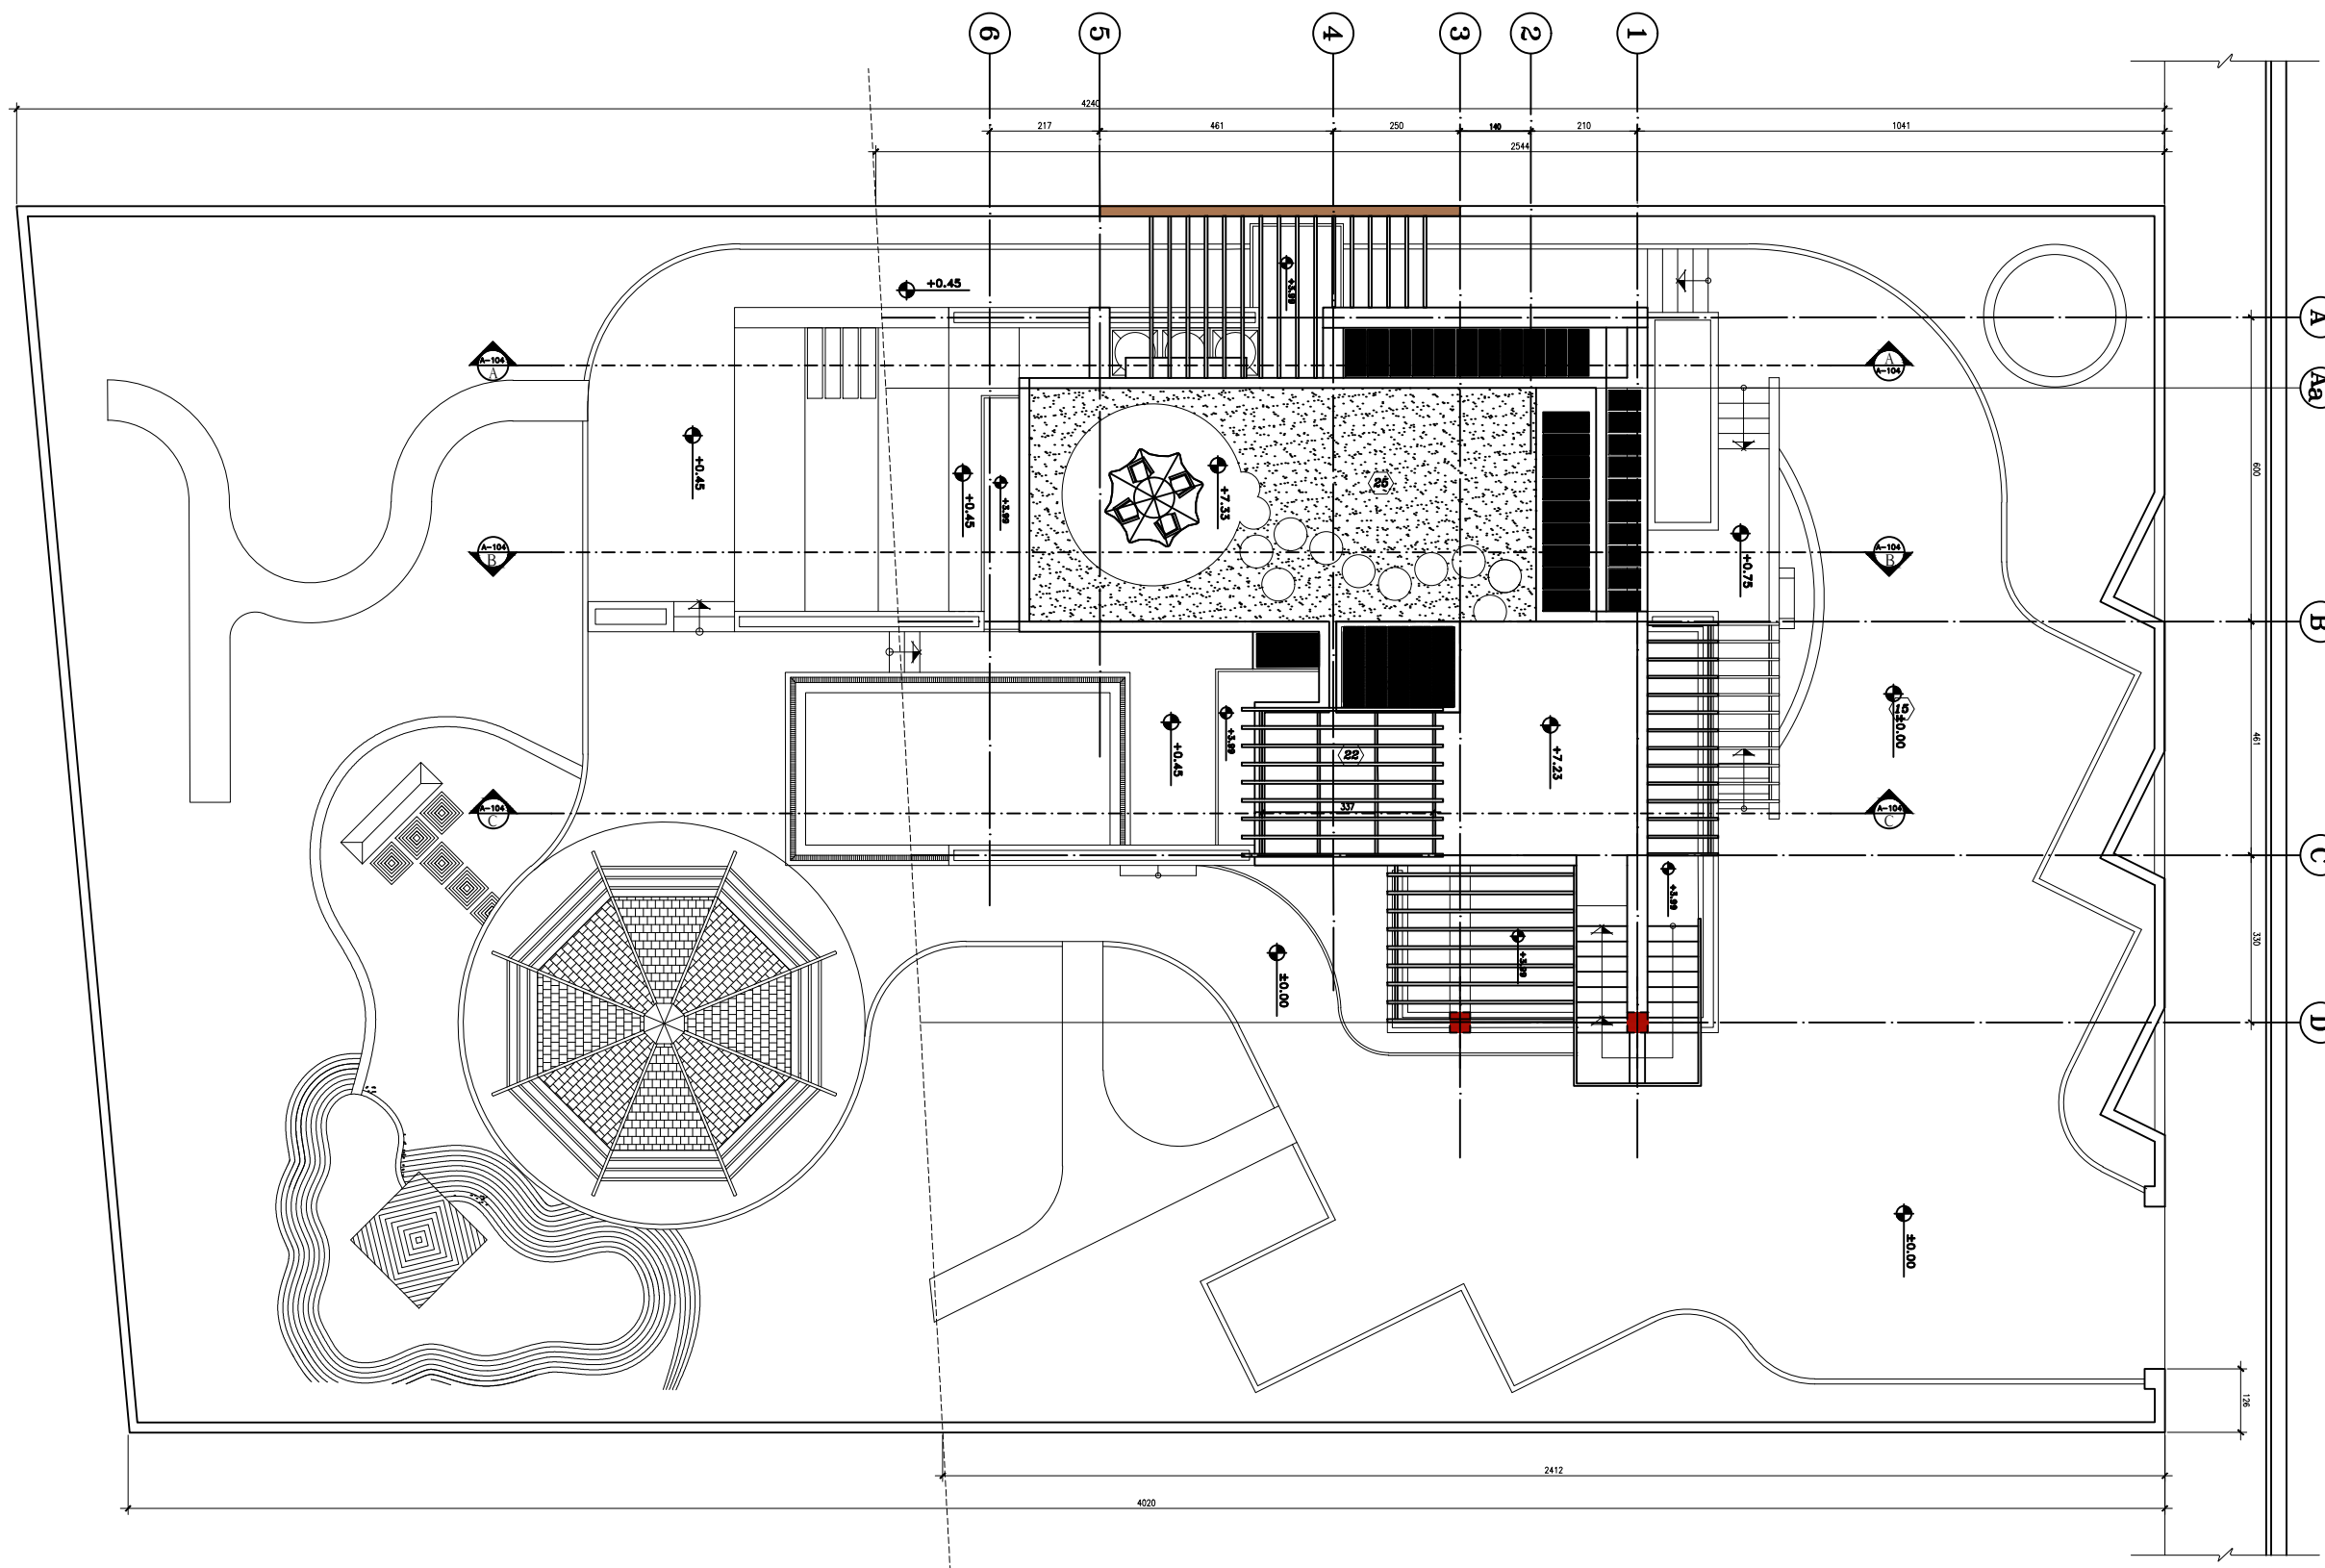

ROOF

PLAN

SCALE . 1 : 100

ground	S=127.28	Ss=148.04 m2
first	S=86.85	Ss=97.19 m2
total	S=214.13	Ss=245.23 m2