
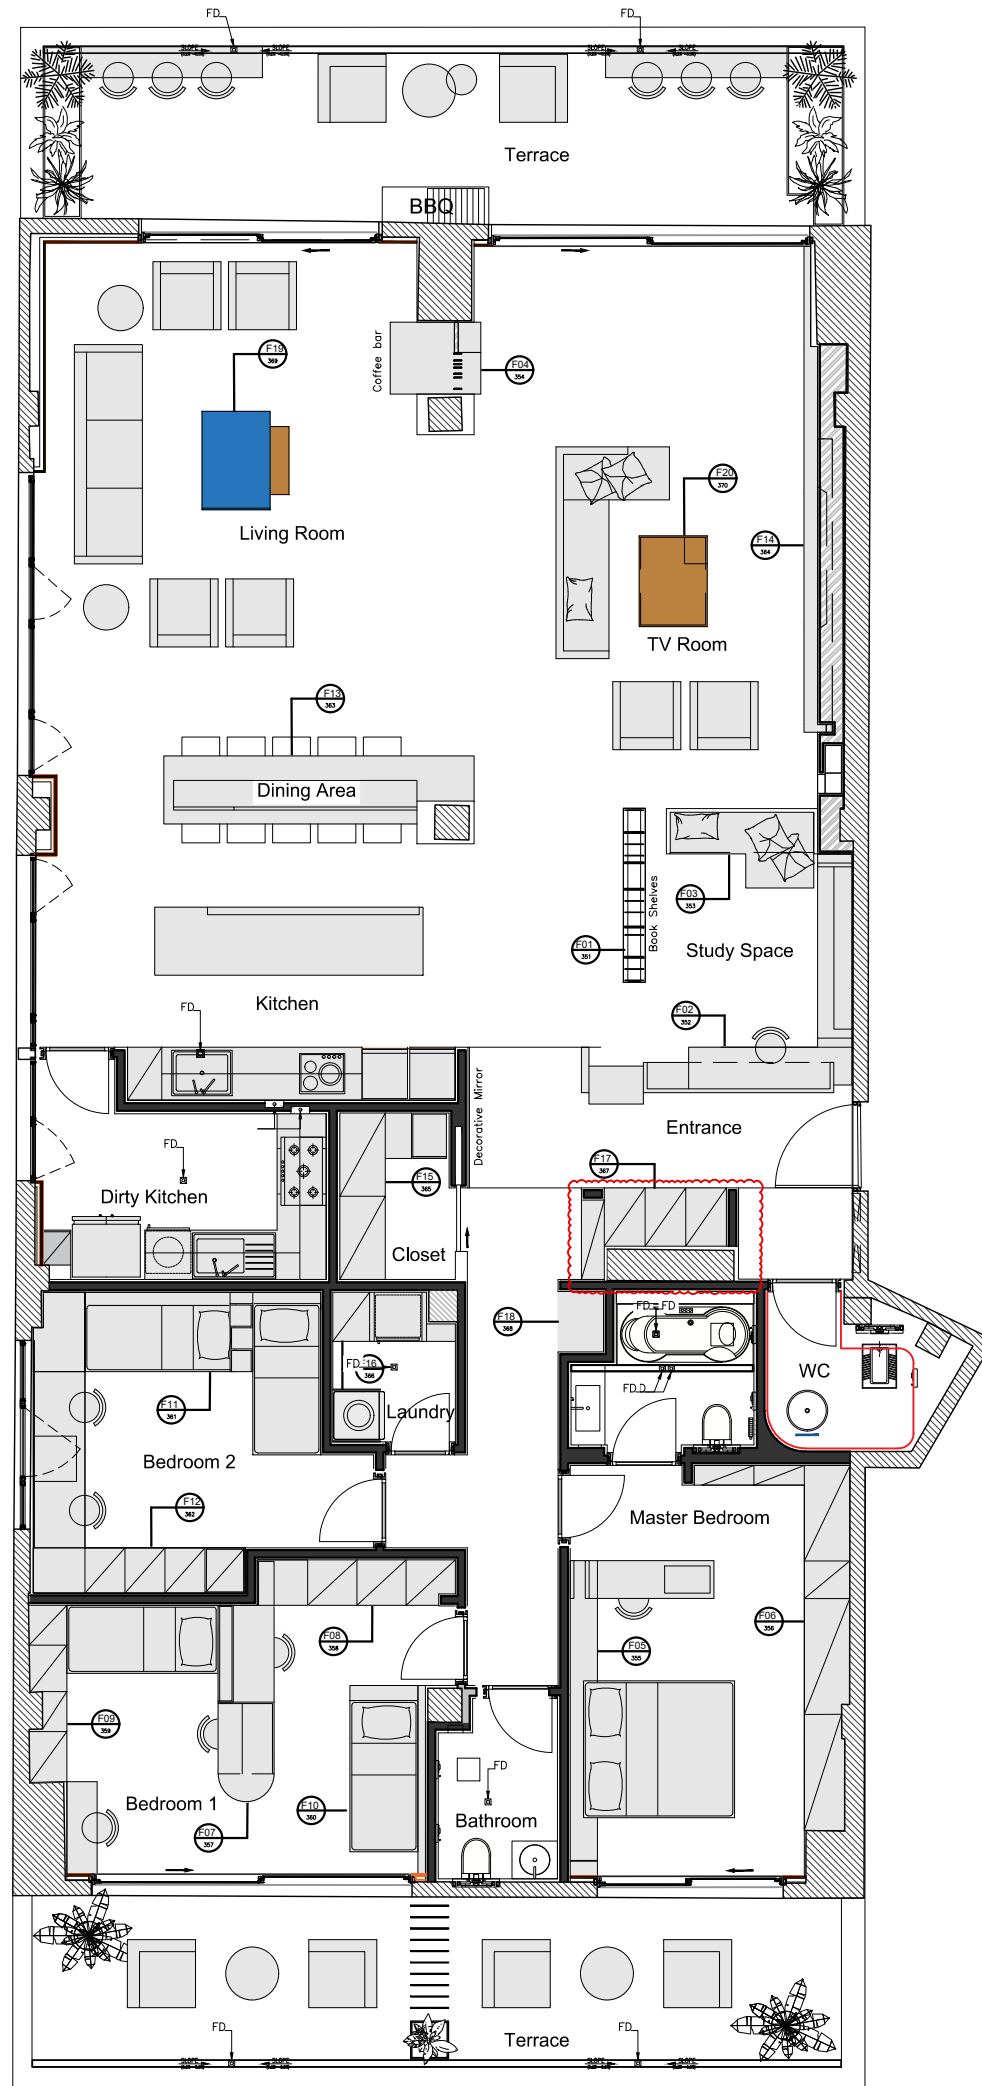


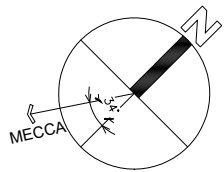

1 FLOOR PLAN
1:100

NOTES

- ۱- همه اندازه ها به میلیمتر است.
- ۲- تمامی کدهای ارتفاعی به متر است.
- ۳- قبل از اقدام به ساخت، جزئیات اجرایی به تایید طراح برسد.
- ۴- قفسه بندی، نورپردازی، ترکیب کتوها، رگال و اکسوری در داخل کمدها و کابینت ها قبل از اجرا به تایید طراح و کارفرما برسد.
- ۵- مجری کارهای چوبی موظف است براساس هندسه کلی طرح و تصاویر رندر شده از طراحی داخلی، جزئیات نصب را ارائه نماید و پس از تایید طراح و کارفرما نسبت به اجرا اقدام نماید.
- ۶- انتخاب نهایی متریال با هماهنگی طراح و با تایید کارفرما انجام پذیرد.

LEGEND & ABBREVIATIONS

KEY PLAN

04	20 Sep 2025	ISSUED FOR CONSTRUCTION	L.Fakhari	K.Parnianchi	M.Zare
03	05 Aug 2025	ISSUED FOR CONSTRUCTION	L.Fakhari	K.Parnianchi	M.Zare
02	16 Jul 2025	ISSUED FOR CONSTRUCTION	L.Fakhari	K.Parnianchi	M.Zare
01	07 Jul 2025	ISSUED FOR CONSTRUCTION	F.Shojaie	K.Parnianchi	M.Zare
00	17 May 2025	ISSUED FOR APPROVAL	F.Shojaie	K.Parnianchi	M.Zare
Rev.	Date	Modification	Prepared by:	Checked by:	Approved by:


Client:	Mehdi Zare	DWG SIZE:	A3
		SCALE:	1:100
		SHEET No.	1/1

Project: 21st Floor Penthouse




Title: FIXTURE LAYOUT

Doc. No: P-308-AR-DW-DD-350

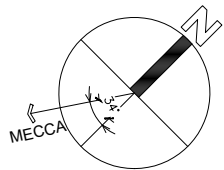

قبل از اقدام به ساخت، جزئیات
اجرائی به تایید مهندس طراح برسد.

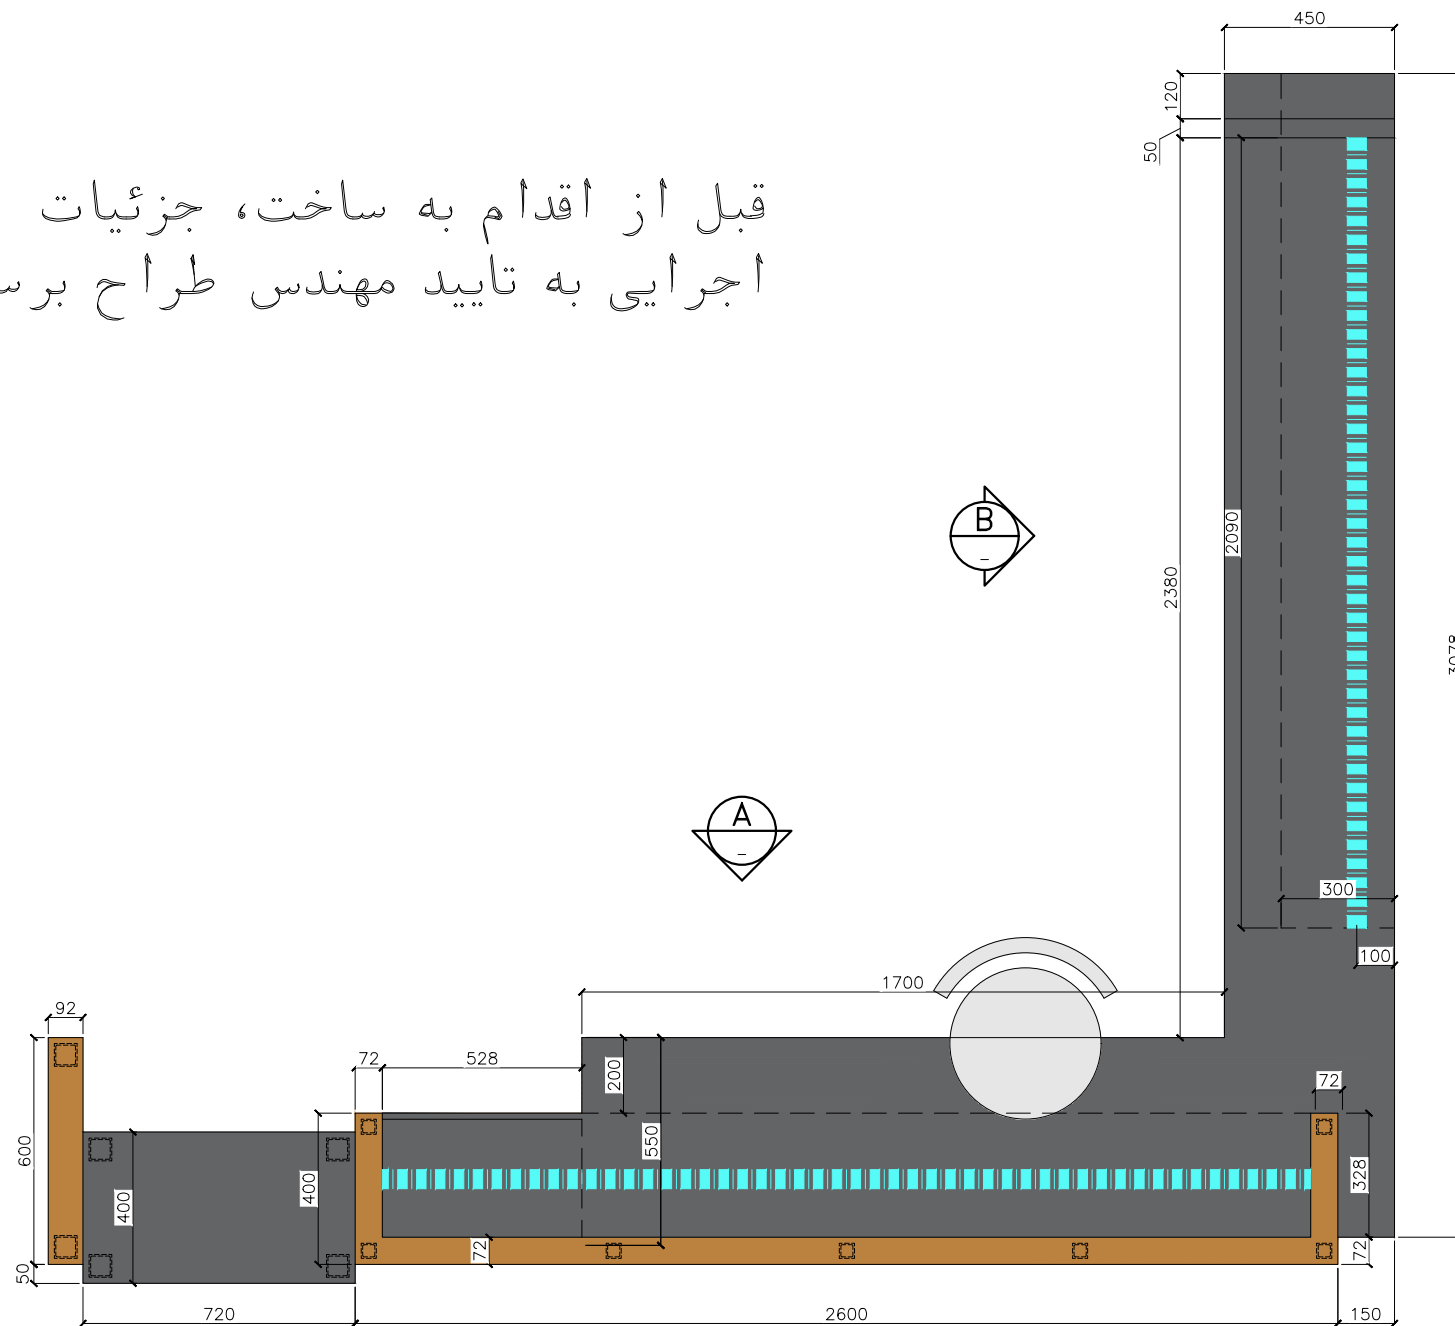

1 Top View
1:20

NOTES

- ۱- همه اندازه ها به میلیمتر است.
- ۲- تمامی کدهای ارتفاعی به متر است.
- ۳- قبل از اقدام به ساخت، جزئیات اجرایی به تایید طراح برسد.
- ۴- قفسه بندی، نورپردازی، ترکیب کسوها، رگال و اکسوری در داخل کمد ها و کابینت ها قبل از اجرا به تایید طراح و کارفرما برسد.
- ۵- مجری کارهای چوبی موظف است براساس هندسه کلی طرح و تصاویر رندر شده از طراحی داخلی، جزئیات نصب را ارائه نماید و پس از تایید طراح و کارفرما نسبت به اجرا اقدام نماید.
- ۶- انتخاب نهایی متریال با هماهنگی طراح و با تایید کارفرما انجام پذیرد.

LEGEND & ABBREVIATIONS

KEY PLAN

04	20 Sep 2025	ISSUED FOR CONSTRUCTION	L.Fakhari	K.Parnianchi	M.Zare'
03	05 Aug 2025	ISSUED FOR CONSTRUCTION	L.Fakhari	K.Parnianchi	M.Zare'
02	16 Jul 2025	ISSUED FOR CONSTRUCTION	L.Fakhari	K.Parnianchi	M.Zare'
01	07 Jul 2025	ISSUED FOR CONSTRUCTION	F.Shojaie	K.Parnianchi	M.Zare'
00	17 May 2025	ISSUED FOR APPROVAL	F.Shojaie	K.Parnianchi	M.Zare'
Rev.	Date	Modification	Prepared by:	Checked by:	Approved by:


Client:	Mehdi Zare'	DWG SIZE	A3
		SCALE	1:20
		SHEET No.	1/4

Project:	21st Floor Penthouse
----------	----------------------

Consulting Eng.	KAMYAB PARNIANCHI ARCHITECTS KPAR WWW.KPARNIANCHI.COM
-----------------	---

Title:	FIXTURE LAYOUT (F02)
--------	----------------------

Doc. No:	P-308-AR-DW-DD-352
----------	--------------------

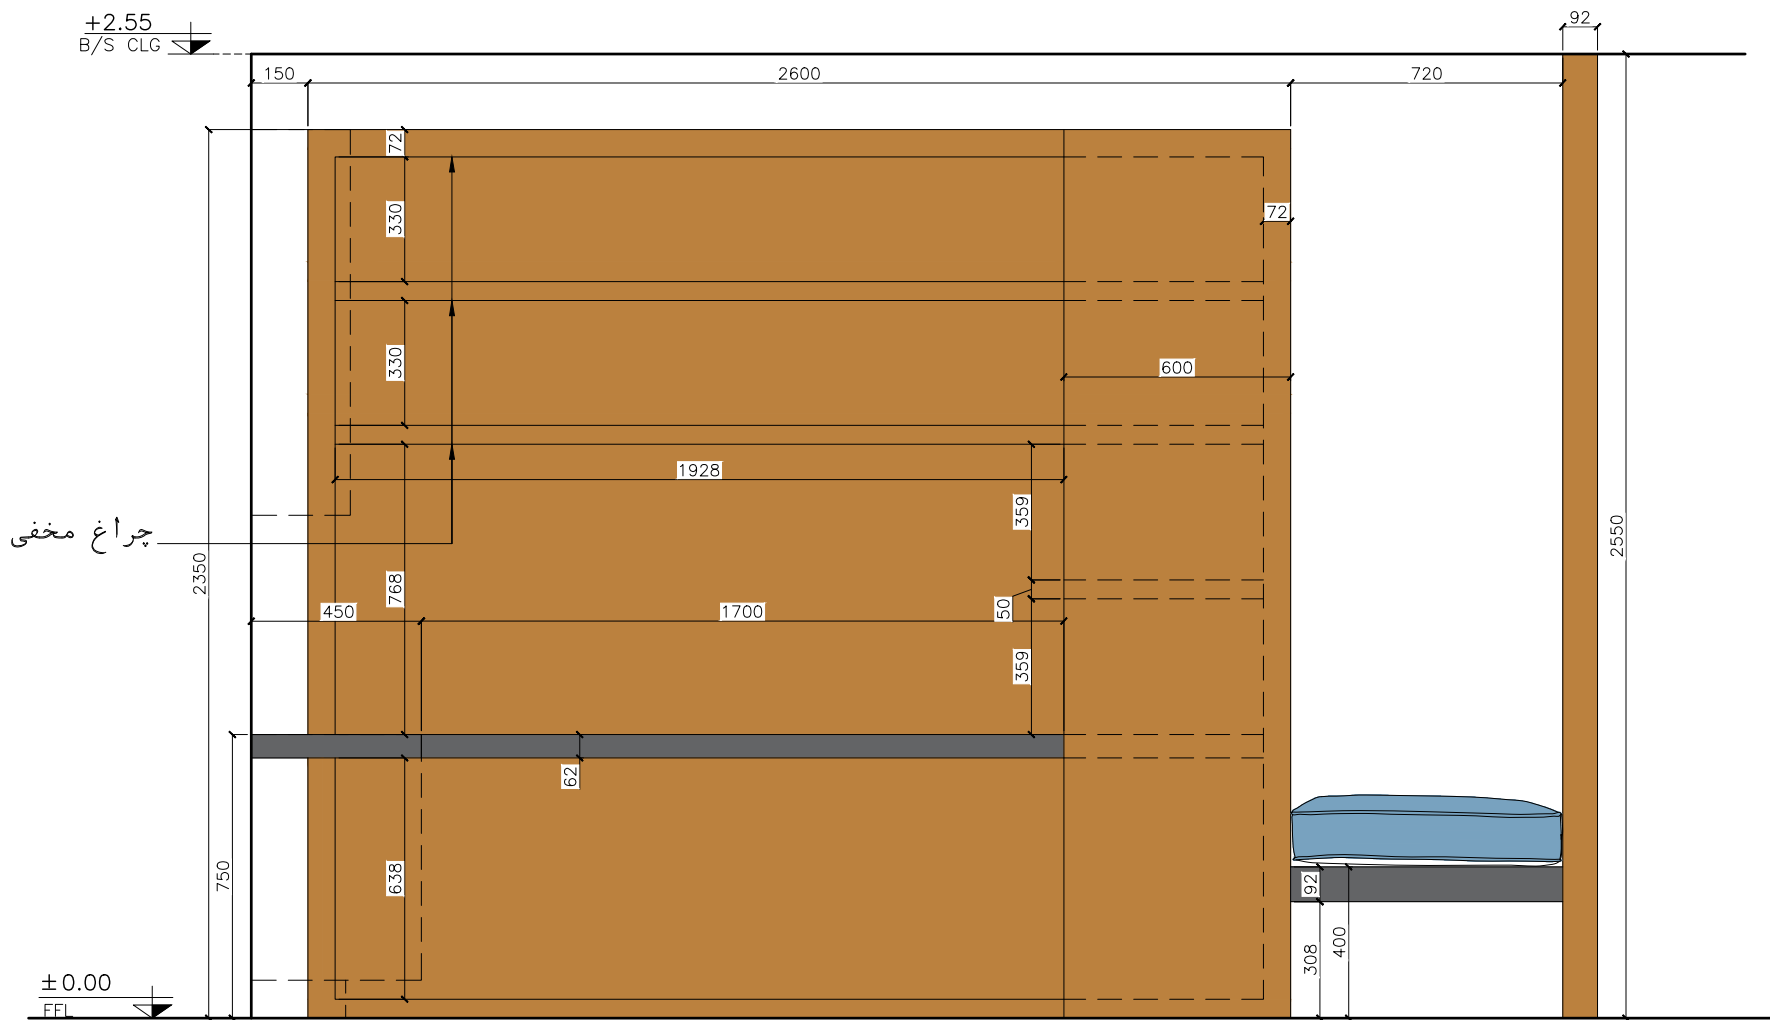

1 VIEW A
1:20

NOTES

- ۱- همه اندازه ها به میلیمتر است.
- ۲- تمامی کدهای ارتفاعی به متر است.
- ۳- قبل از اقدام به ساخت، جزئیات اجرایی به تایید طراح برسد.
- ۴- قفسه بندی، نورپردازی، ترکیب کسوها، رگال و اکسوری در داخل کمد ها و کابینت ها قبل از اجرا به تایید طراح و کارفرما برسد.
- ۵- مجری کارهای چوبی موظف است براساس هندسه کلی طرح و تصاویر رندر شده از طراحی داخلی، جزئیات نصب را ارائه نماید و پس از تایید طراح و کارفرما نسبت به اجرا اقدام نماید.
- ۶- انتخاب نهایی متریال با هماهنگی طراح و با تایید کارفرما انجام پذیرد.

LEGEND & ABBREVIATIONS

KEY PLAN

04	20 Sep 2025	ISSUED FOR CONSTRUCTION	L.Fakhari	K.Parnianchi	M.Zare'
03	05 Aug 2025	ISSUED FOR CONSTRUCTION	L.Fakhari	K.Parnianchi	M.Zare'
02	16 Jul 2025	ISSUED FOR CONSTRUCTION	L.Fakhari	K.Parnianchi	M.Zare'
01	07 Jul 2025	ISSUED FOR CONSTRUCTION	F.Shojaie	K.Parnianchi	M.Zare'
00	17 May 2025	ISSUED FOR APPROVAL	F.Shojaie	K.Parnianchi	M.Zare'
Rev.	Date	Modification	Prepared by:	Checked by:	Approved by:

Client:	Mehdi Zare'	DWG SIZE	A3
		SCALE	1:20
		SHEET No.	2/4

Project:	21st Floor Penthouse
----------	----------------------

Consulting Eng.	KAMYAB PARNIANCHI ARCHITECTS KPAR WWW.KPARNIANCHI.COM
-----------------	---

Title:	FIXTURE LAYOUT (F02)
--------	----------------------

Doc. No:	P-308-AR-DW-DD-352
----------	--------------------

