

Type blocks

1st FLOOR

2 Tower - 1 Floor

Lobby



Key plan

1st Floor
Lobby




Type blocks

Ground FLOOR


2 Tower- 1 Floors
16 UNITS each floor

Disabled and Elderly
users

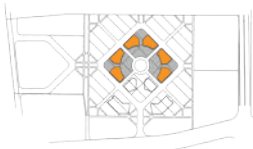

Key plan

G Floor

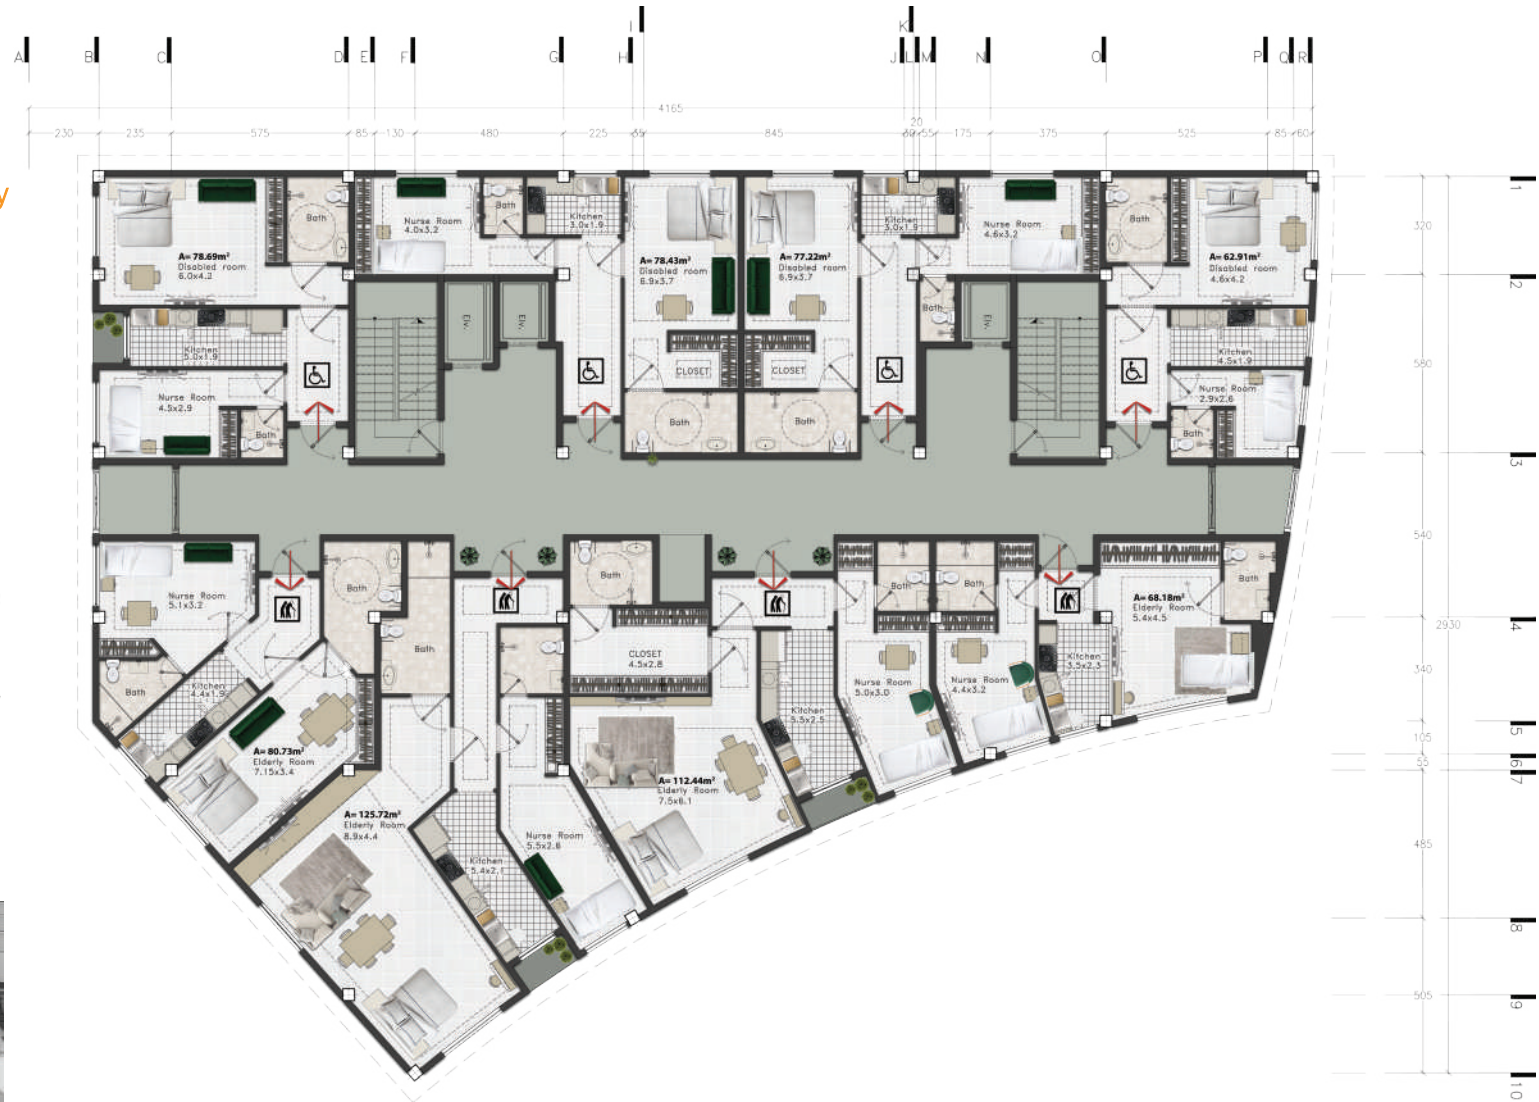

Unit G


Ground Floor
A=112.44 sqm
S: 1/150



Key plan

Unit H


Ground Floor
A=68.18 sqm
S: 1/150

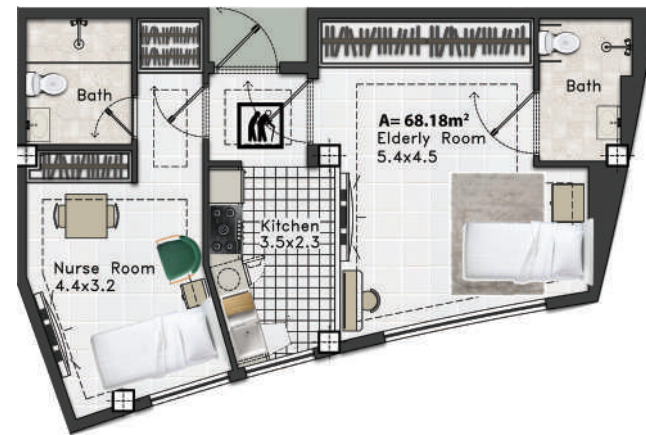

Key plan


Unit D

Ground Floor
A=78.69 sqm
S: 1/150

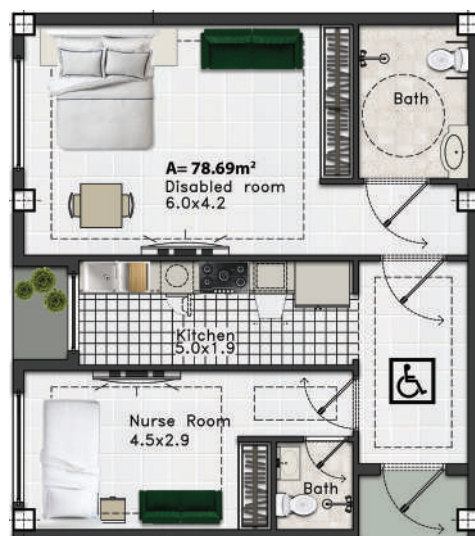


Unit E

Ground Floor
A=80.73 sqm
S: 1/150

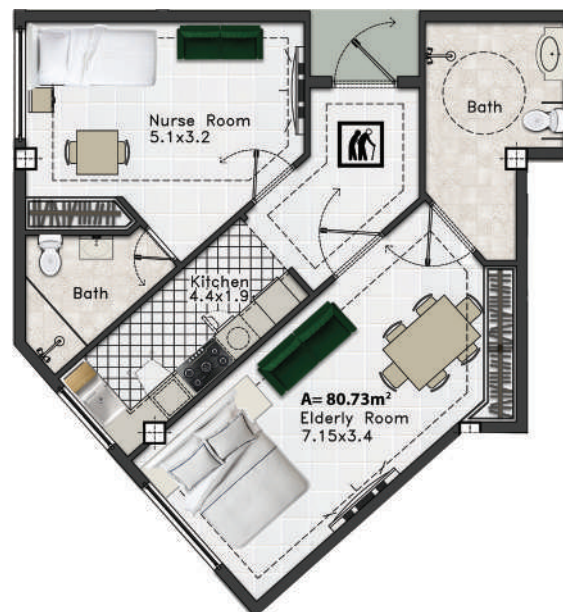


Unit F

Ground Floor
A=125.72 sqm
S: 1/150

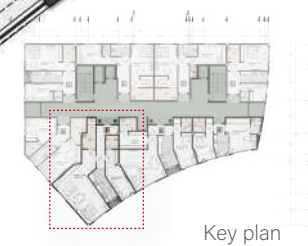


Unit A

Ground Floor
A=62.91 sqm
S: 1/150

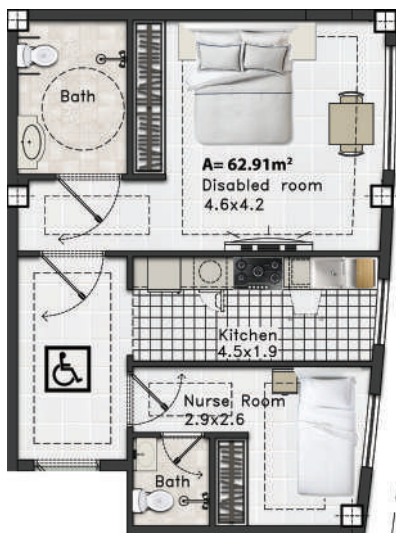


Unit B

Ground Floor
A=77.22 sqm
S: 1/150

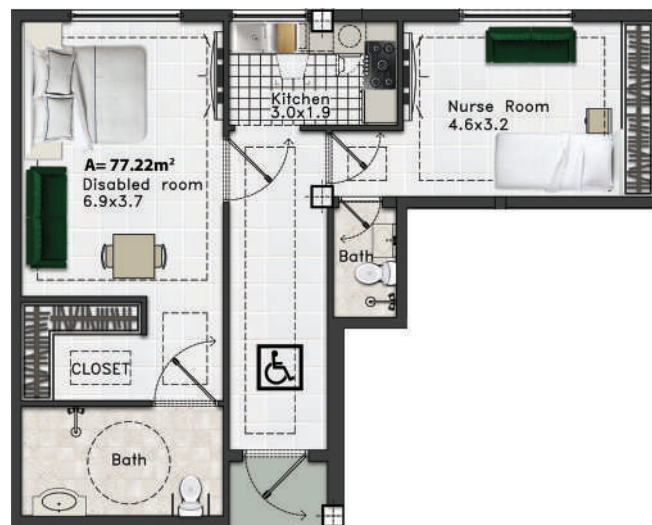

Unit C

Ground Floor
A=78.43 sqm
S: 1/150

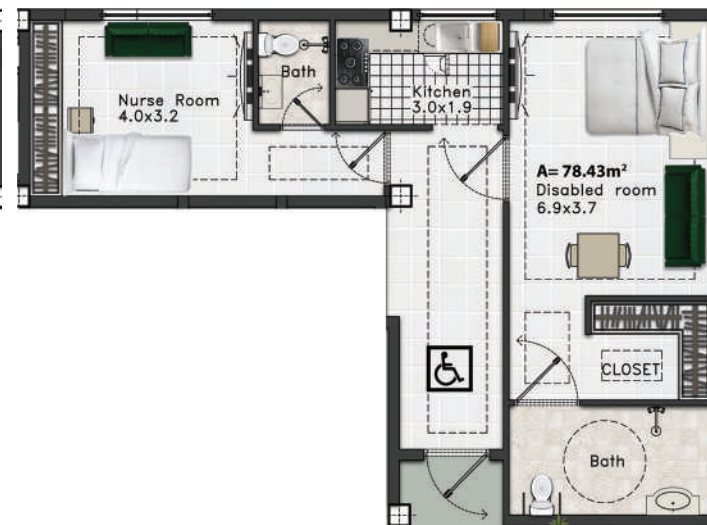


Type blocks

2nd & 3rd FLOOR

2 Tower- 2 Floors

18 UNITS each floor

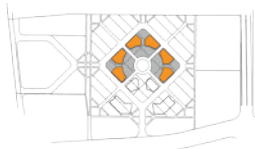

Key plan



Unit G

2nd & 3rd Floor
2 rooms
A=101.51 sqm
S: 1/150



Key plan

Unit H


2nd & 3rd Floor
1 room
A=59.14 sqm
S: 1/150



Key plan

Unit I

2nd & 3rd Floor
1 room
A=64.50 sqm
S: 1/150

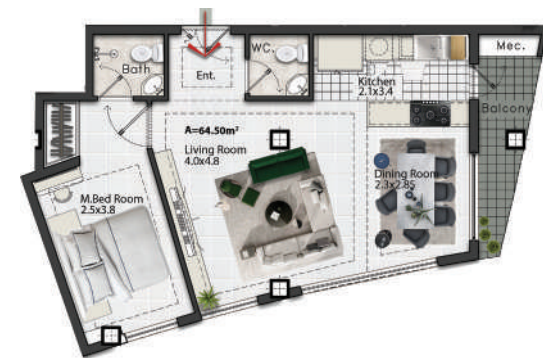

Key plan

Unit D

2nd & 3rd Floor
2 rooms
A=110.09 sqm
S: 1/150



Key plan

Unit E

2nd & 3rd Floor
2 rooms
A=94.63 sqm
S: 1/150



Key plan

Unit F

2nd & 3rd Floor
2 rooms
A=118.94 sqm
S: 1/150



Key plan

Unit A

2nd & 3rd Floor
3 rooms
A=86.72 sqm
S: 1/150



Key plan

Unit B

2nd & 3rd Floor
1 room
A=52.96 sqm
S: 1/150



Key plan

Unit C

2nd & 3rd Floor
1 room
A=52.96 sqm
S: 1/150




Key plan

Type blocks

4th, 5th, 6th, 7th
& 8th FLOOR

2 Tower- 5 Floors
14 UNITS each floor

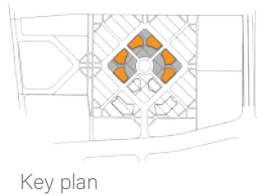


Key plan

8th Floor
7th Floor
6th Floor
5th Floor
4th Floor



Unit F

4th, 5th, 6th, 7th
& 8th FLOOR
3 rooms
A=121.81 sqm
S: 1/150

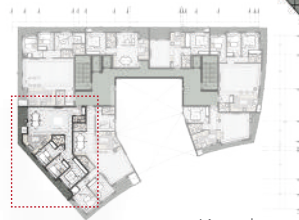

Key plan

Unit G


4th, 5th, 6th, 7th
& 8th FLOOR
3 rooms
A=137.80 sqm
S: 1/150



Key plan

Unit C

4th, 5th, 6th, 7th
& 8th FLOOR
1 room
A=64.51 sqm
S: 1/150

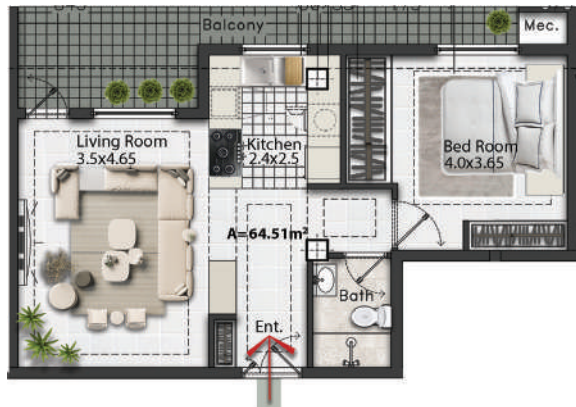


Unit D

4th, 5th, 6th, 7th
& 8th FLOOR
1 room
A=62.66 sqm
S: 1/150




Unit E

4th, 5th, 6th, 7th
& 8th FLOOR
3 rooms
A=137.45 sqm
S: 1/150

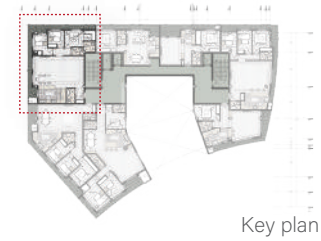

Unit A


4th, 5th, 6th, 7th
& 8th FLOOR
1 room
A=78.86 sqm
S: 1/150

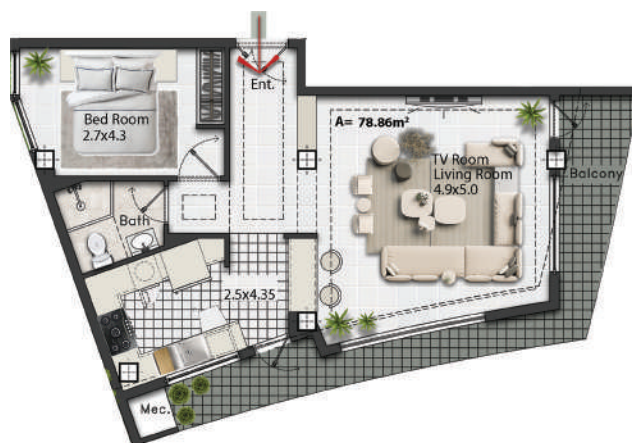

Key plan

Unit B


4th, 5th, 6th, 7th
& 8th FLOOR
3 rooms
A=120.77 sqm
S: 1/150

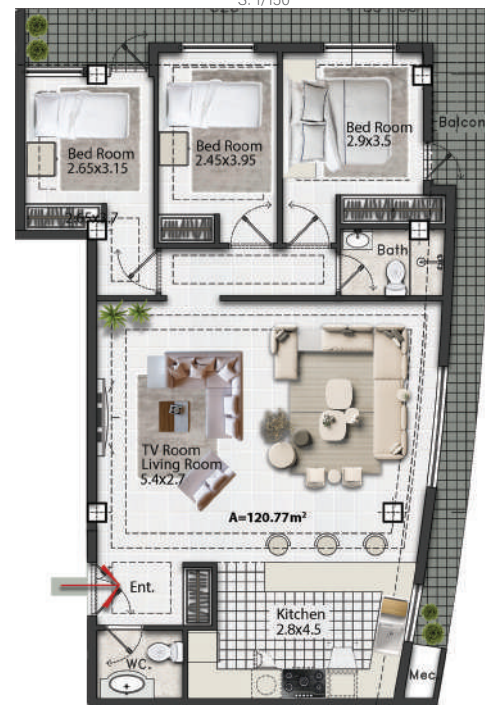

Key plan

9th FLOOR

2 Tower- 1 Floor
14 UNITS each floor

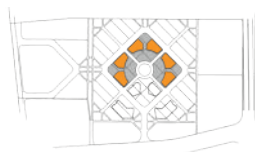

Key plan



Unit F

9th Floor
2 rooms
A=102.88 sqm
S: 1/150



Key plan

Unit G


9th Floor
3 rooms
A=167.10 sqm
S: 1/150



Key plan

Unit C


9th Floor
1 room
A=58.80 sqm
S: 1/150

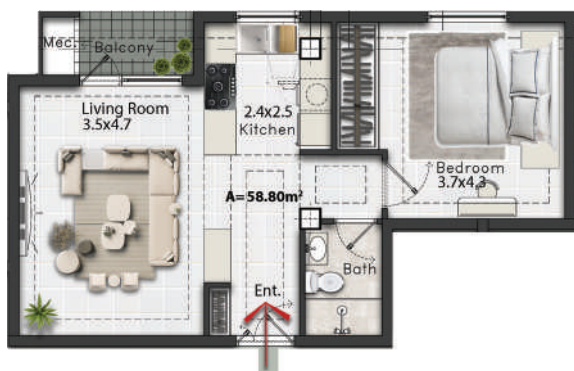

Key plan

Unit D

9th Floor
1 room
A=57.75 sqm
S: 1/150

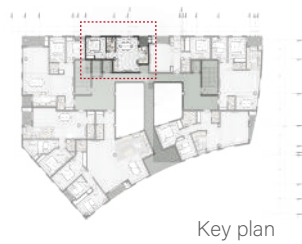

Key plan


Unit E

9th Floor
2 rooms
A=117.29 sqm
S: 1/150



Key plan

Unit A
9th Floor
2 rooms
A=103.79 sqm
S: 1/150

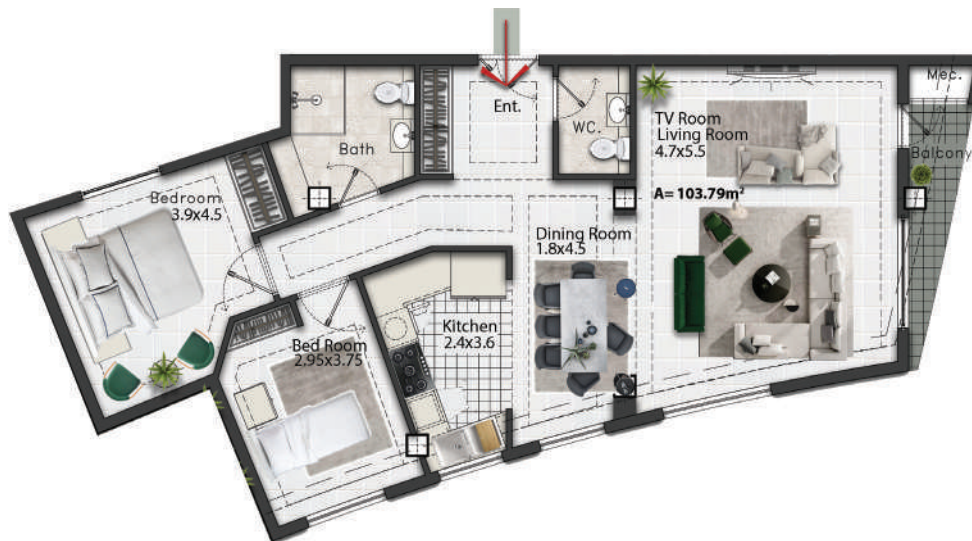

Key plan

Unit B
9th Floor
2 rooms
A=96.75 sqm
S: 1/150




Key plan

Type blocks

1st Basement FLOOR

2 Tower- 1 Floor

Parking -1
n= 117

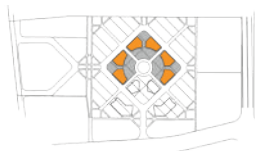

Key plan

1st Basement Floor
Parking




Type blocks

2nd Basement FLOOR

2 Tower- 1 Floor

Parking -2
n= 118

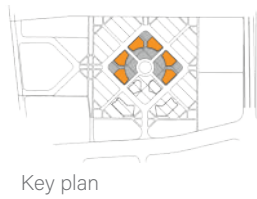

2nd_Basement Floor
Parking




Type blocks

3rd Basement FLOOR

2 Tower- 1 Floor

Swimming pool

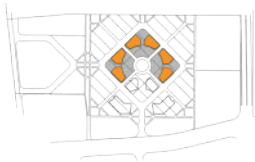

Key plan

3rd Basement Floor
Swimming pool

