



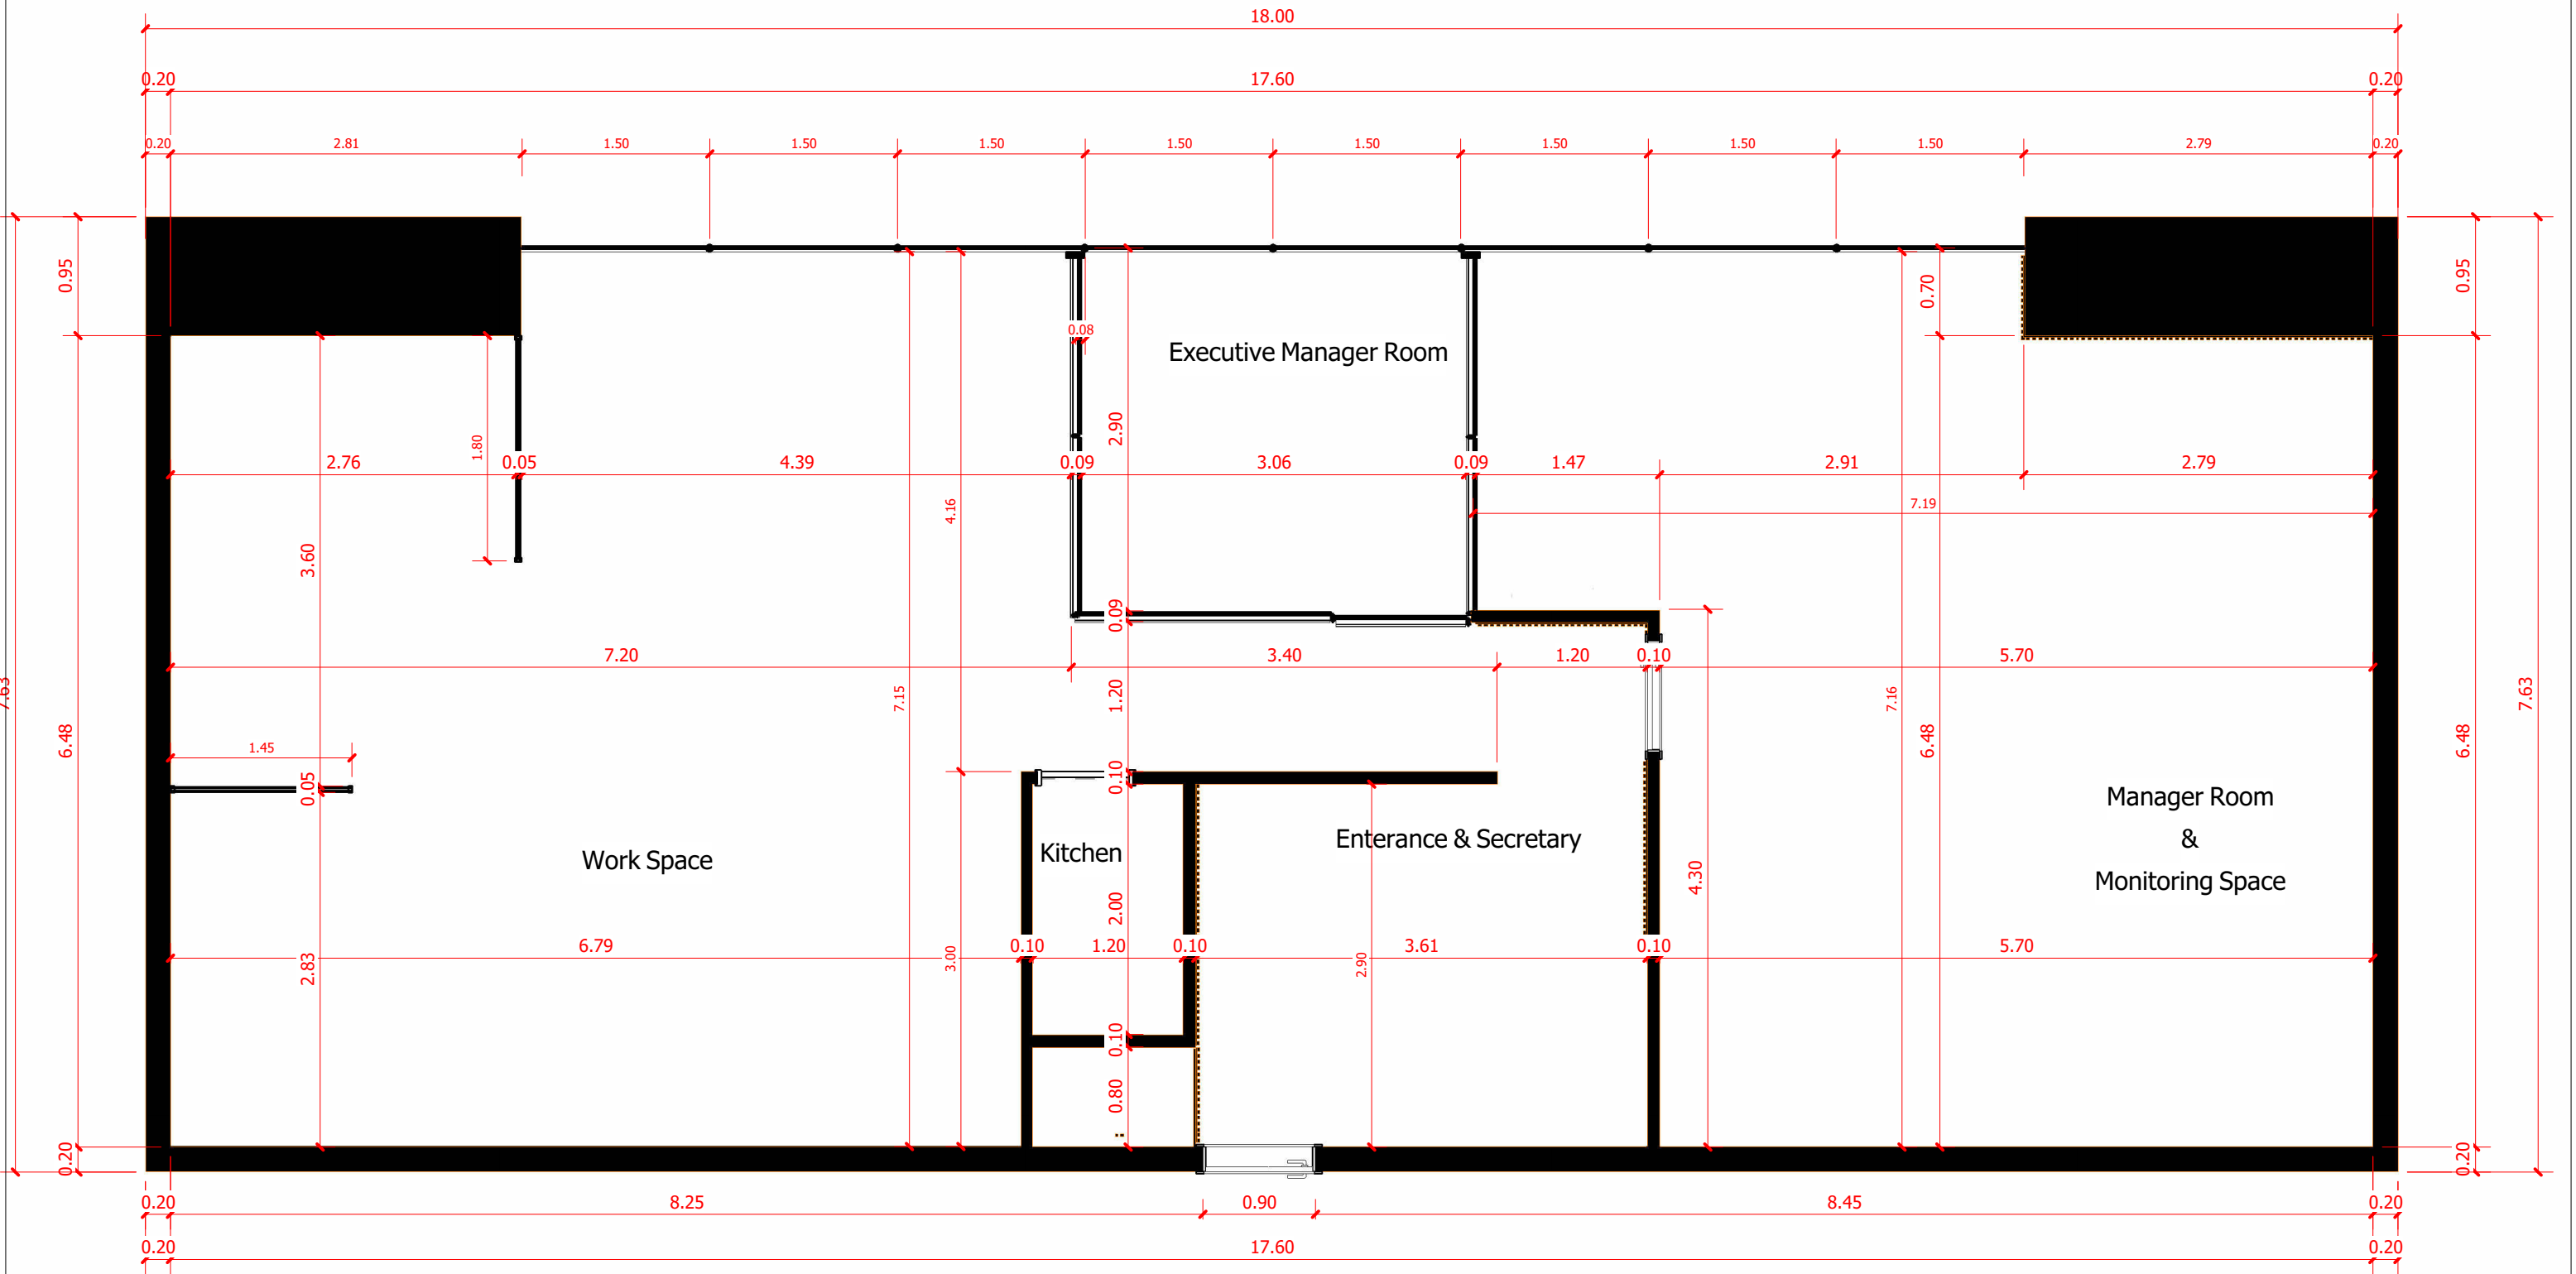

1 Gr Floor -- Dimension Interiuro Space
01 1 : 50

WWAVE Office			Interior Space Dimension			01
Owner			Designer			
1 : 50		1/26/2023 8:41:16 PM	Author		Checker	Approver

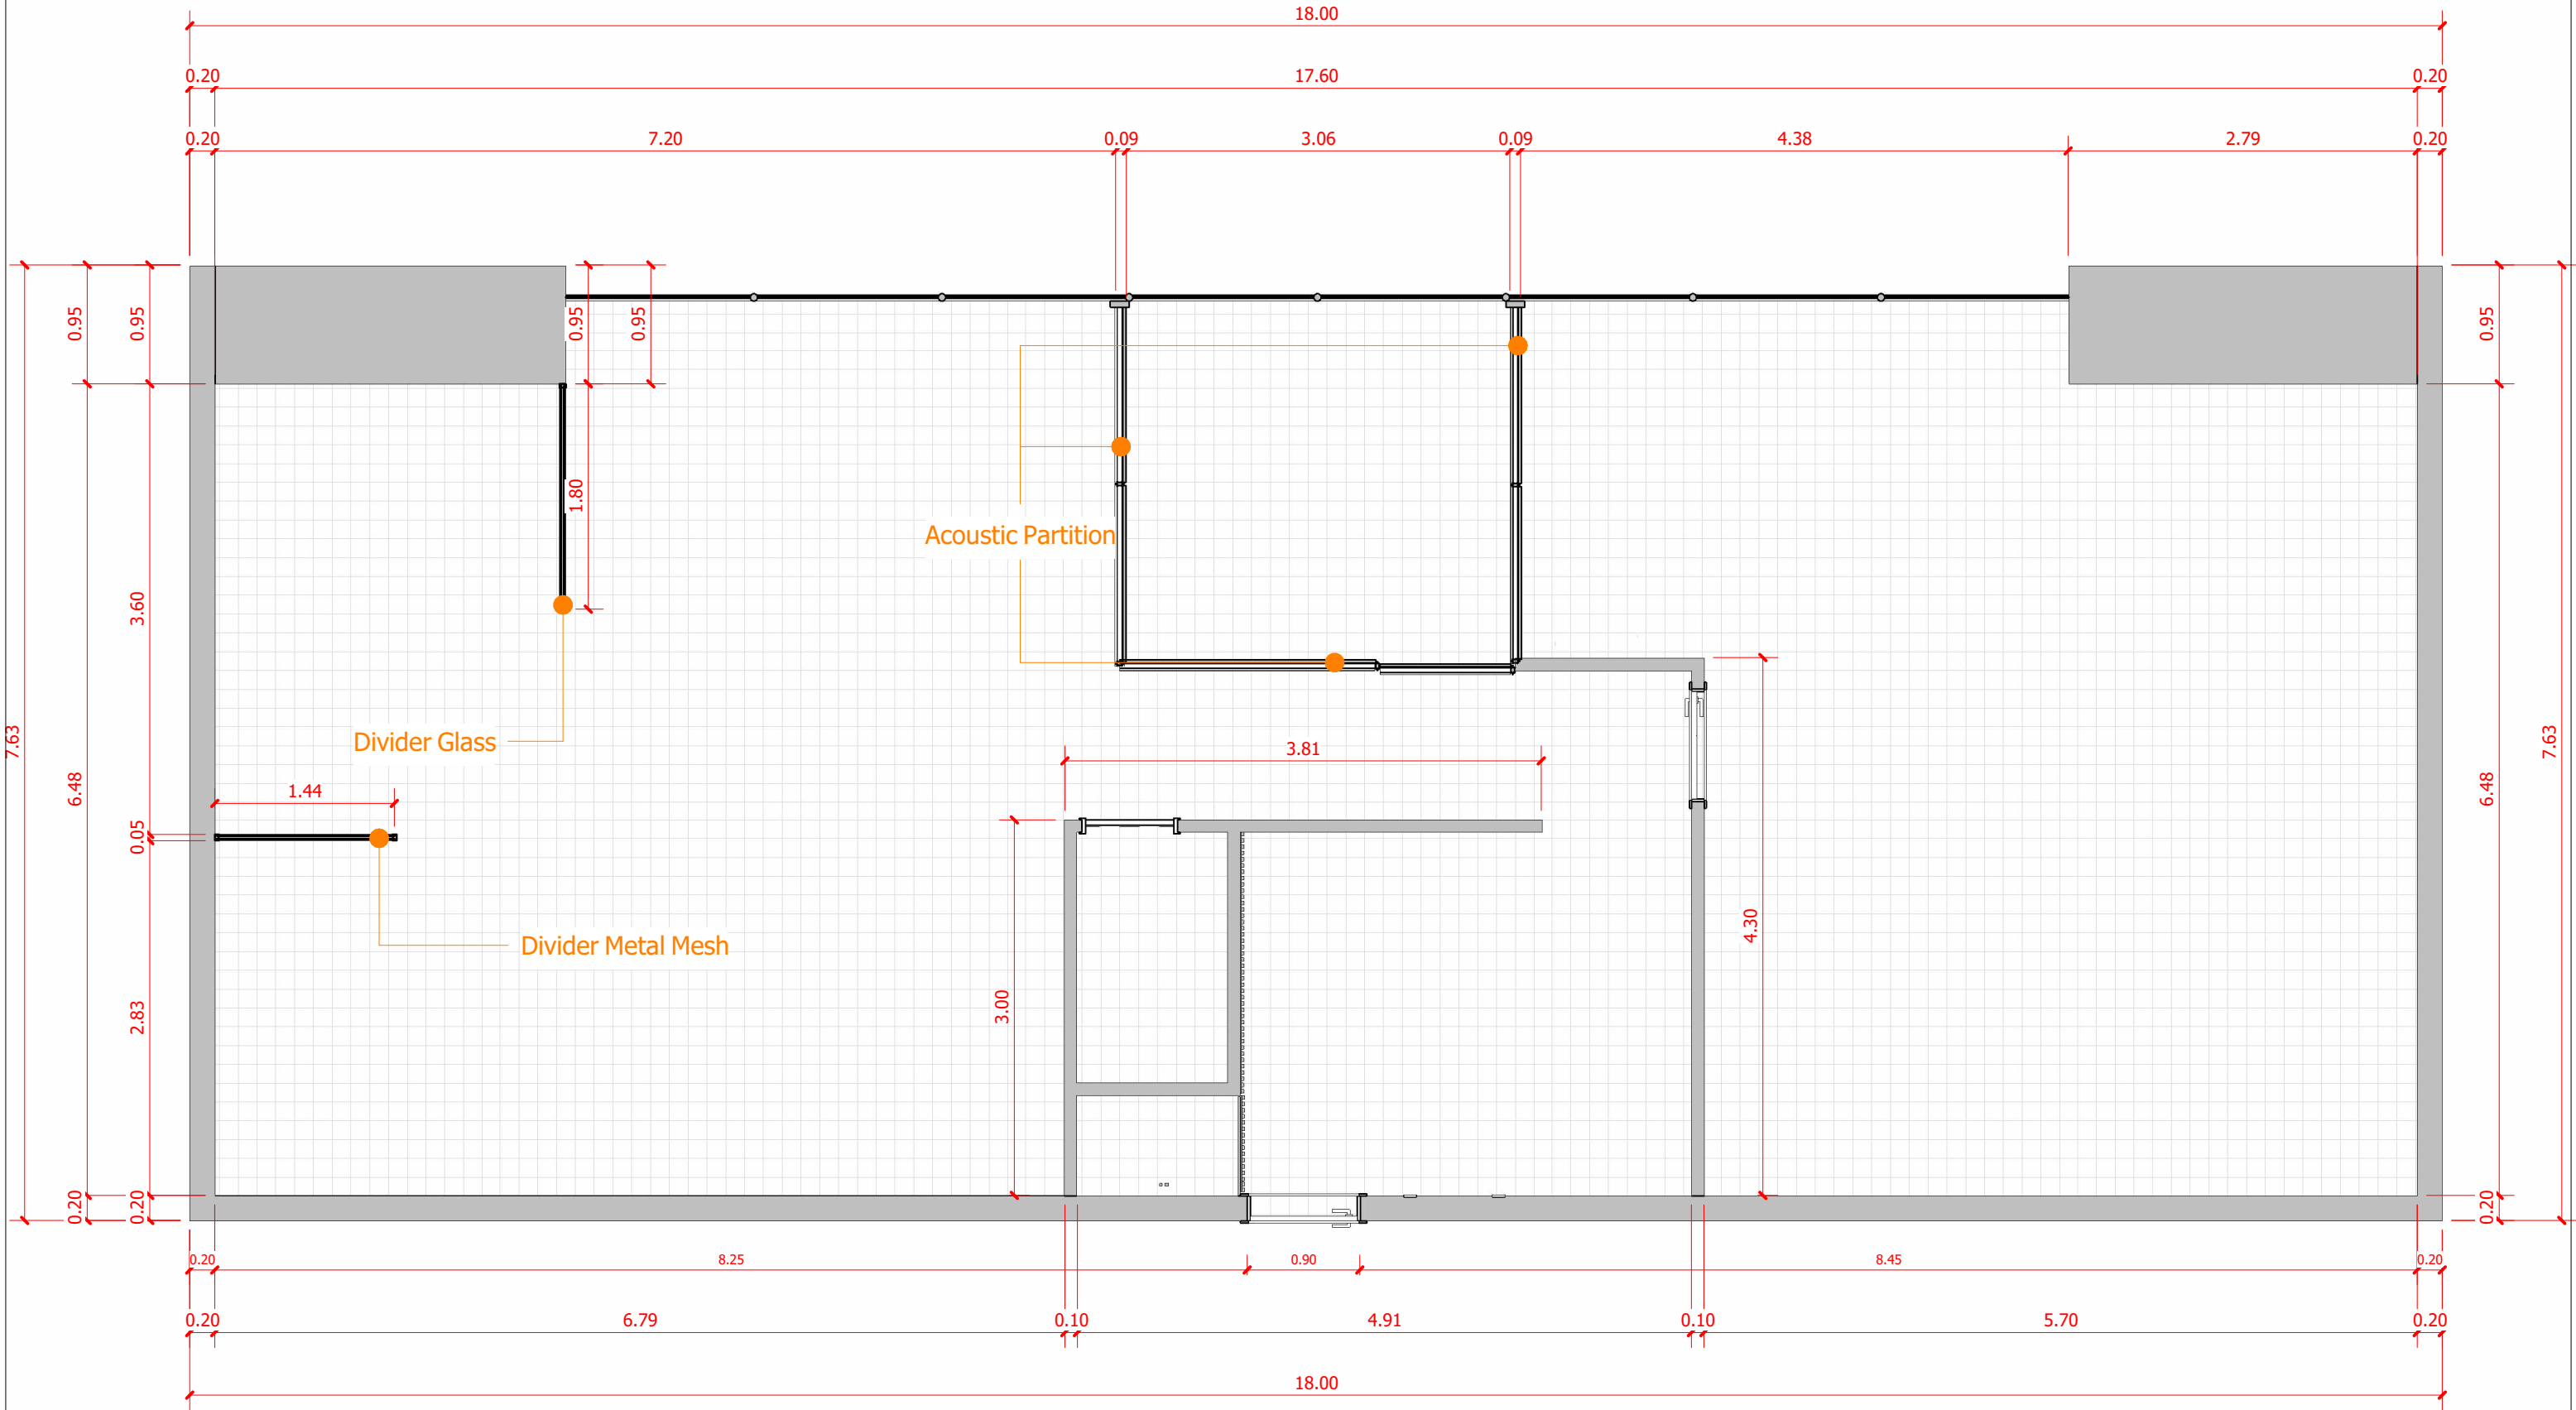

1 Dimension Wall & Partition

02 1 : 50



WWAVE Office

Owner

Designer

Wall & Partition Dimension

02


1 : 50

1/26/2023 8:41:19 PM


Author

Checker

Approver

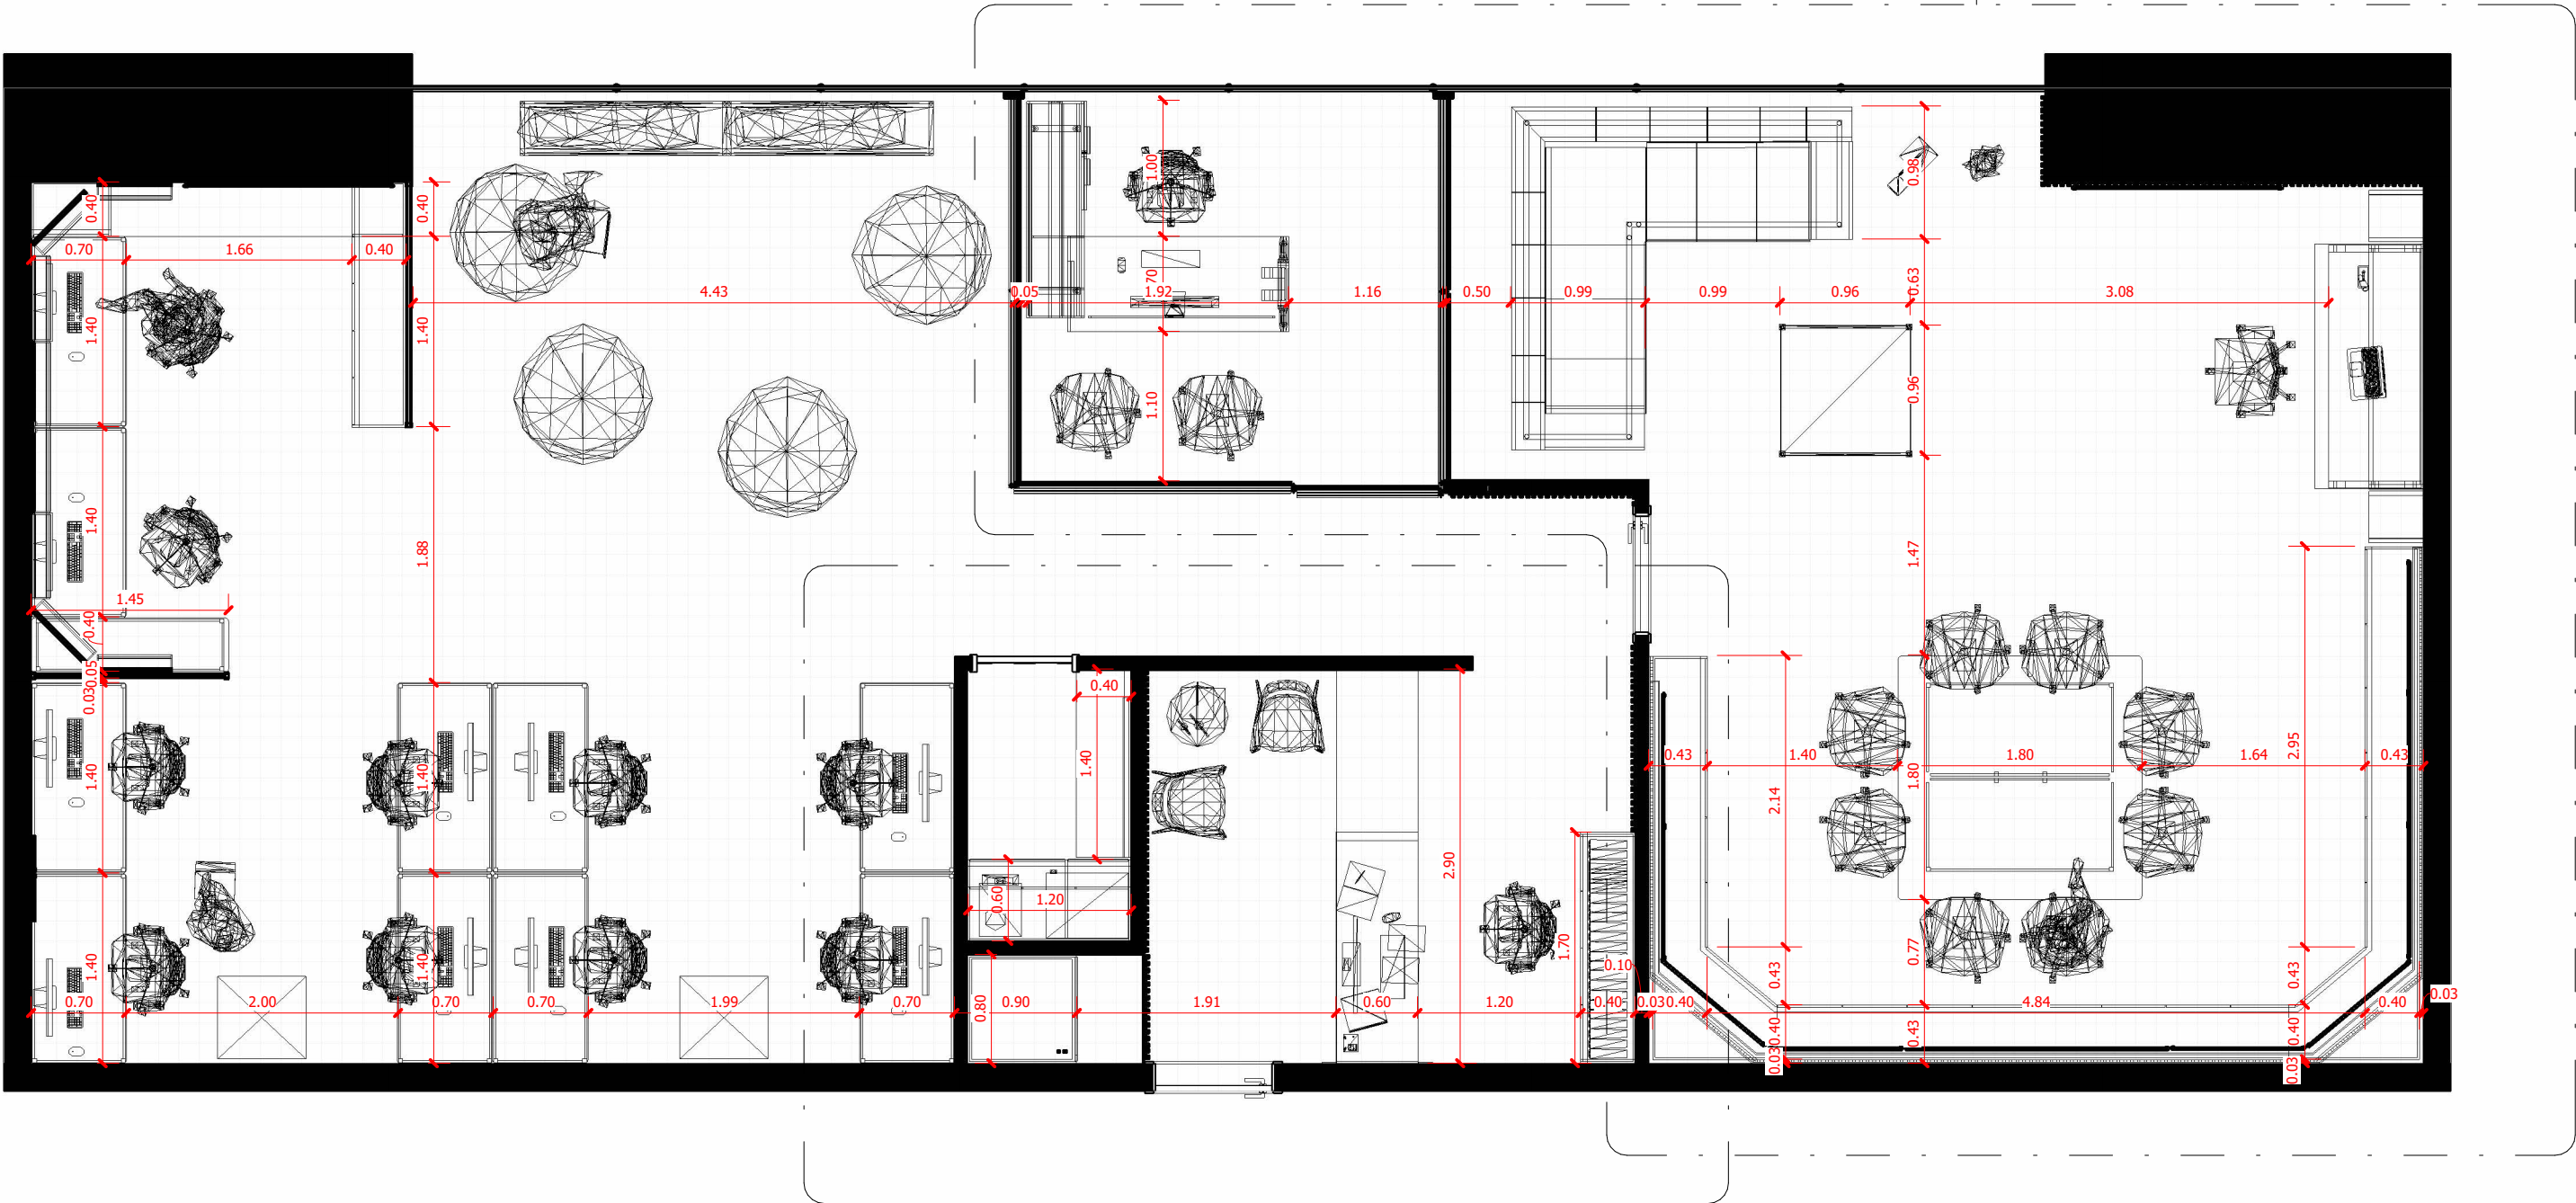

1 Dimension Wall & Partition
03 1 : 50

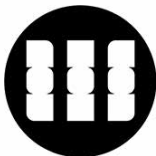

WWAVE Office

Owner

Designer

Furniture Dimension

03

1 : 50

1/26/2023 8:41:24 PM

Author

Checker

Approver



1 IsoMetric 1
04



WWAVE Office

Owner

1/26/2023 8:41:31 PM

Designer


Author

3D View

04

Checker

Approver

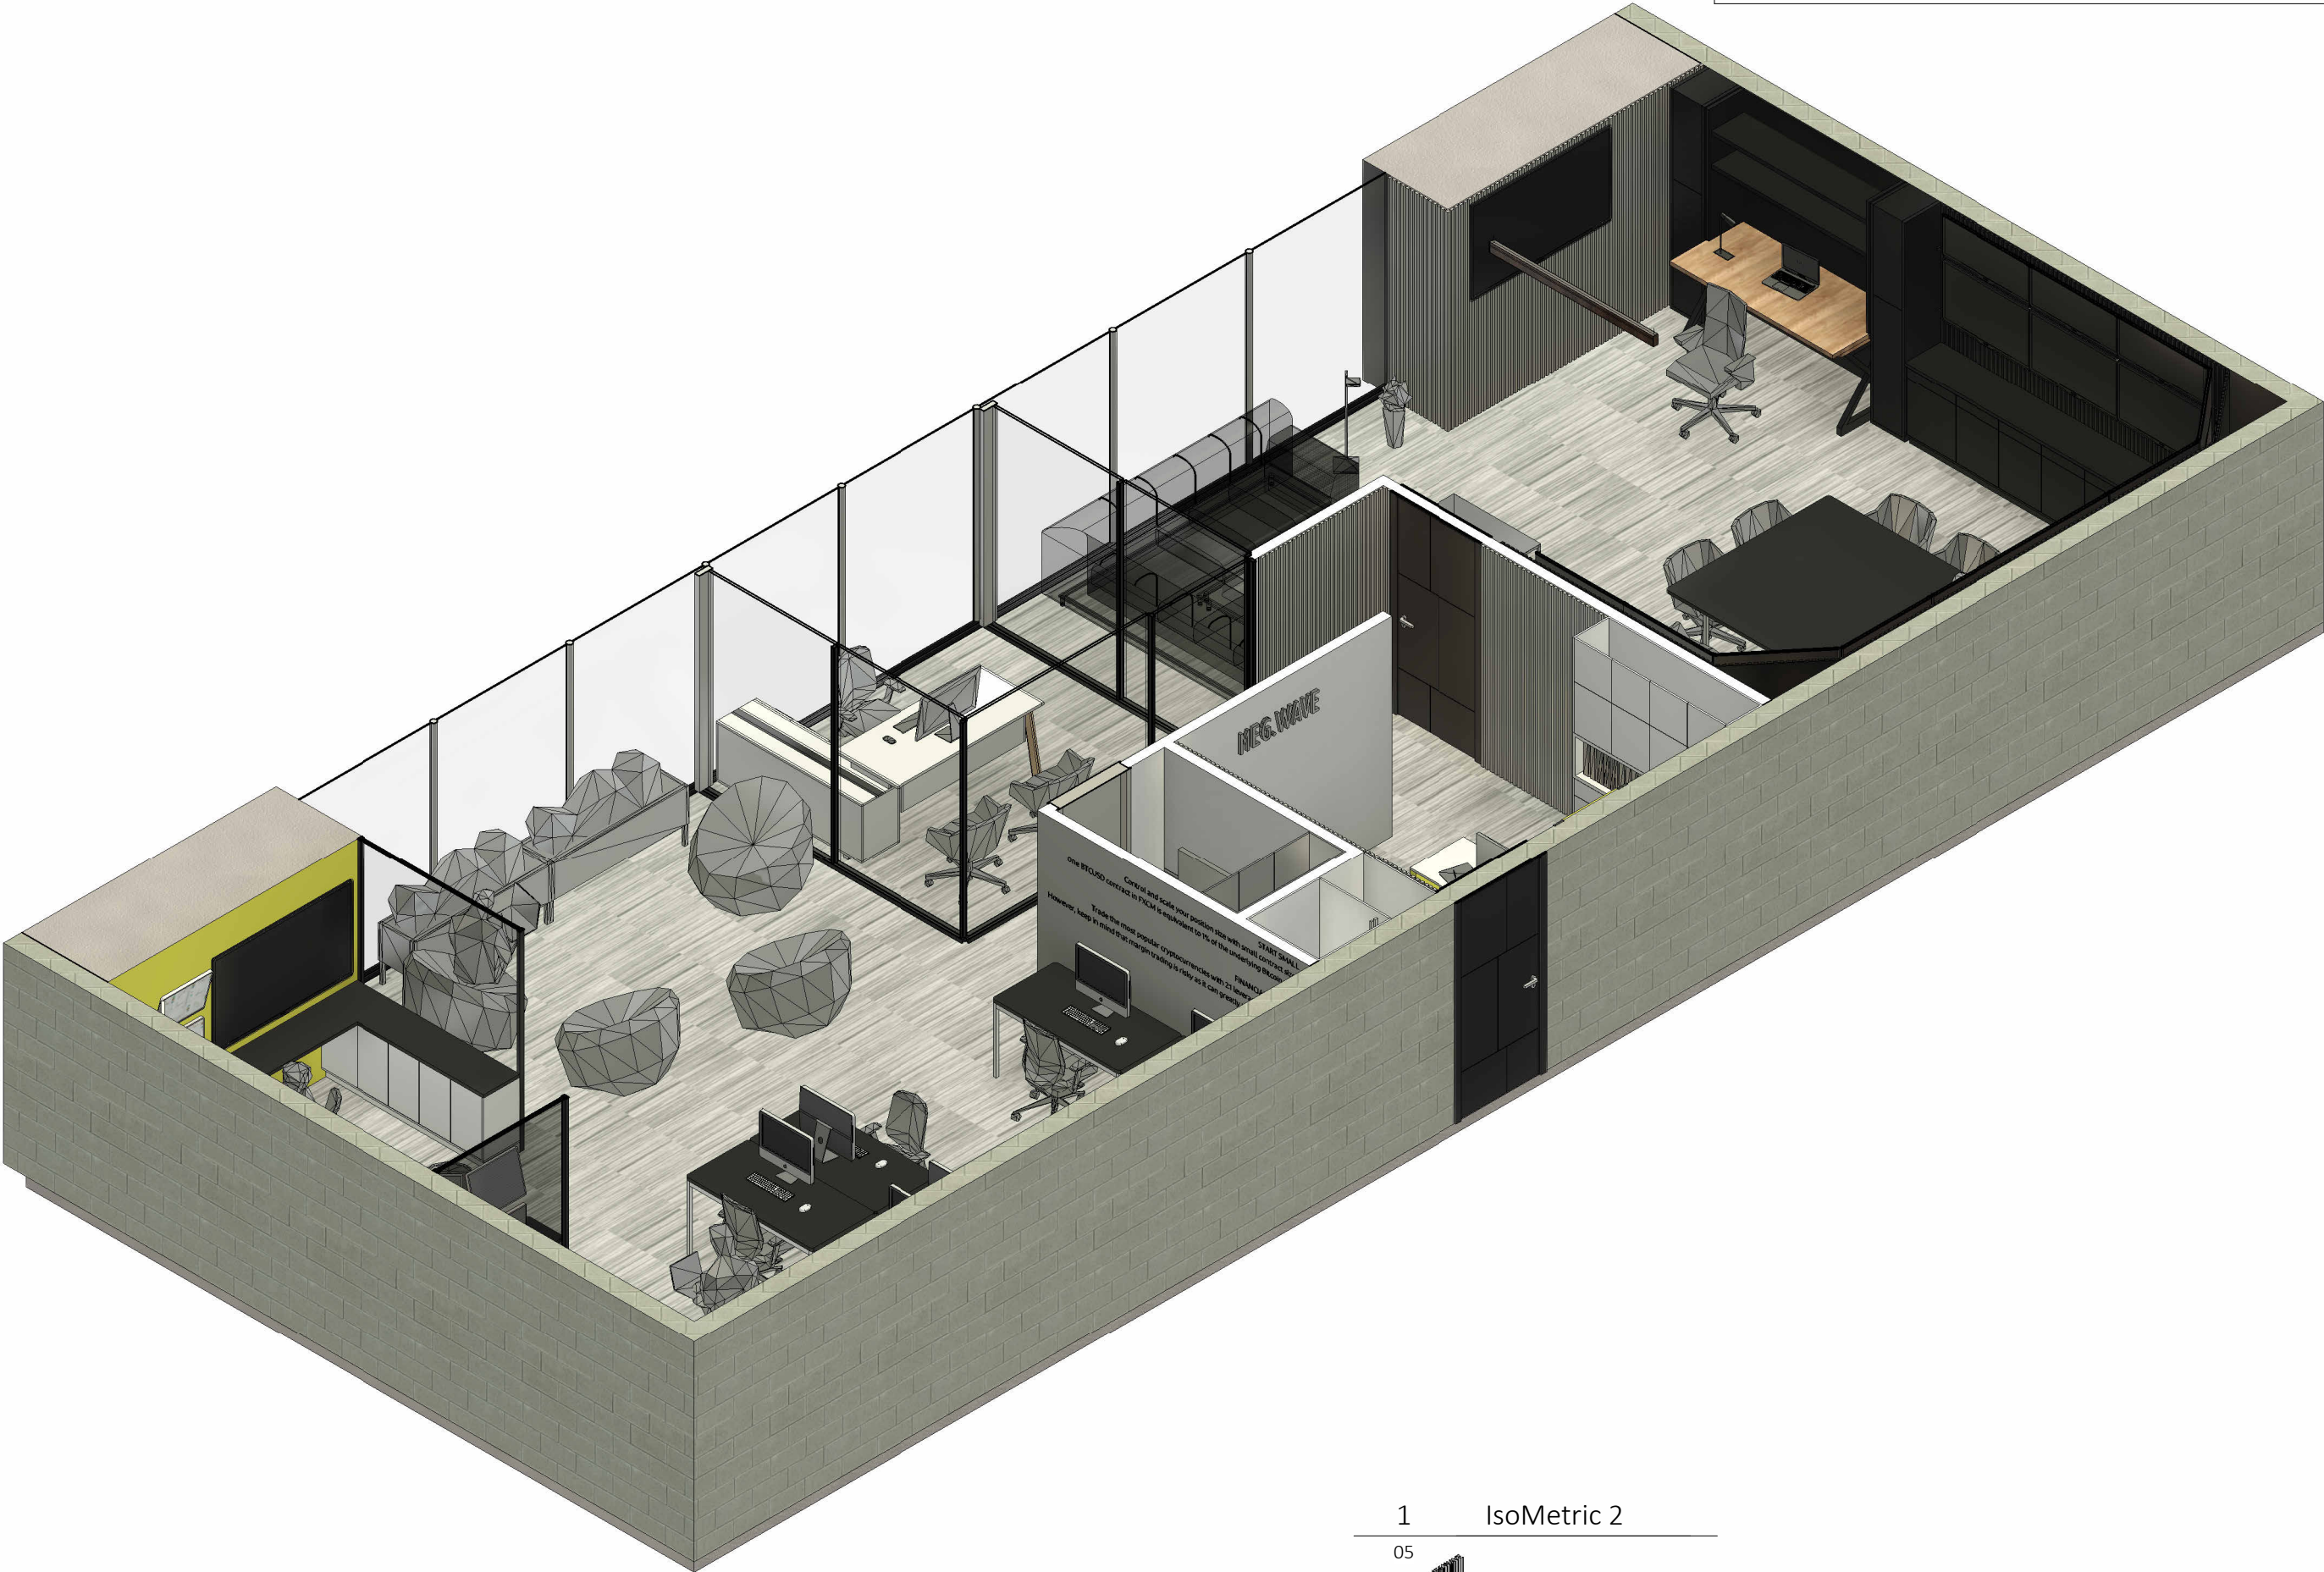

1 IsoMetric 2

05



WWAVE Office

Owner

1/26/2023 8:41:38 PM

Designer


Author

3D View


Checker

05


Approver

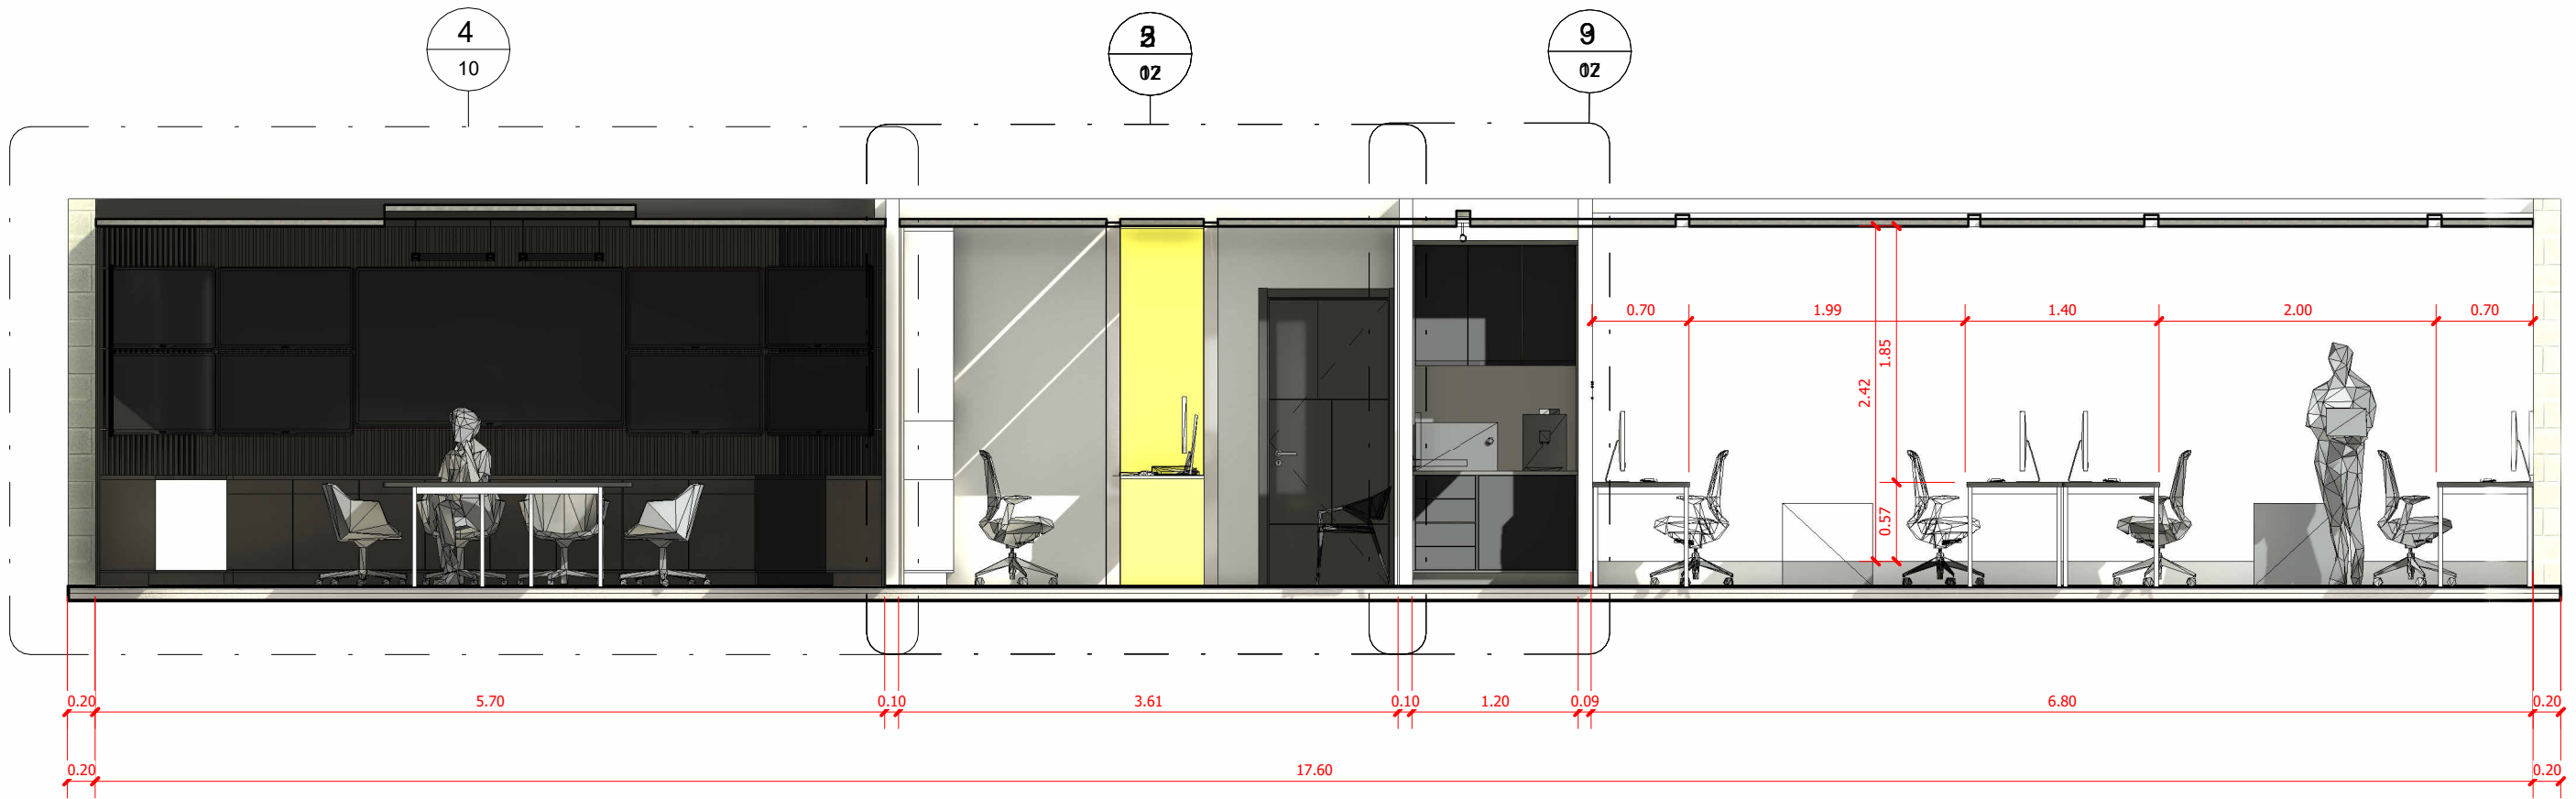

1 Section A-A 1
06 1 : 50

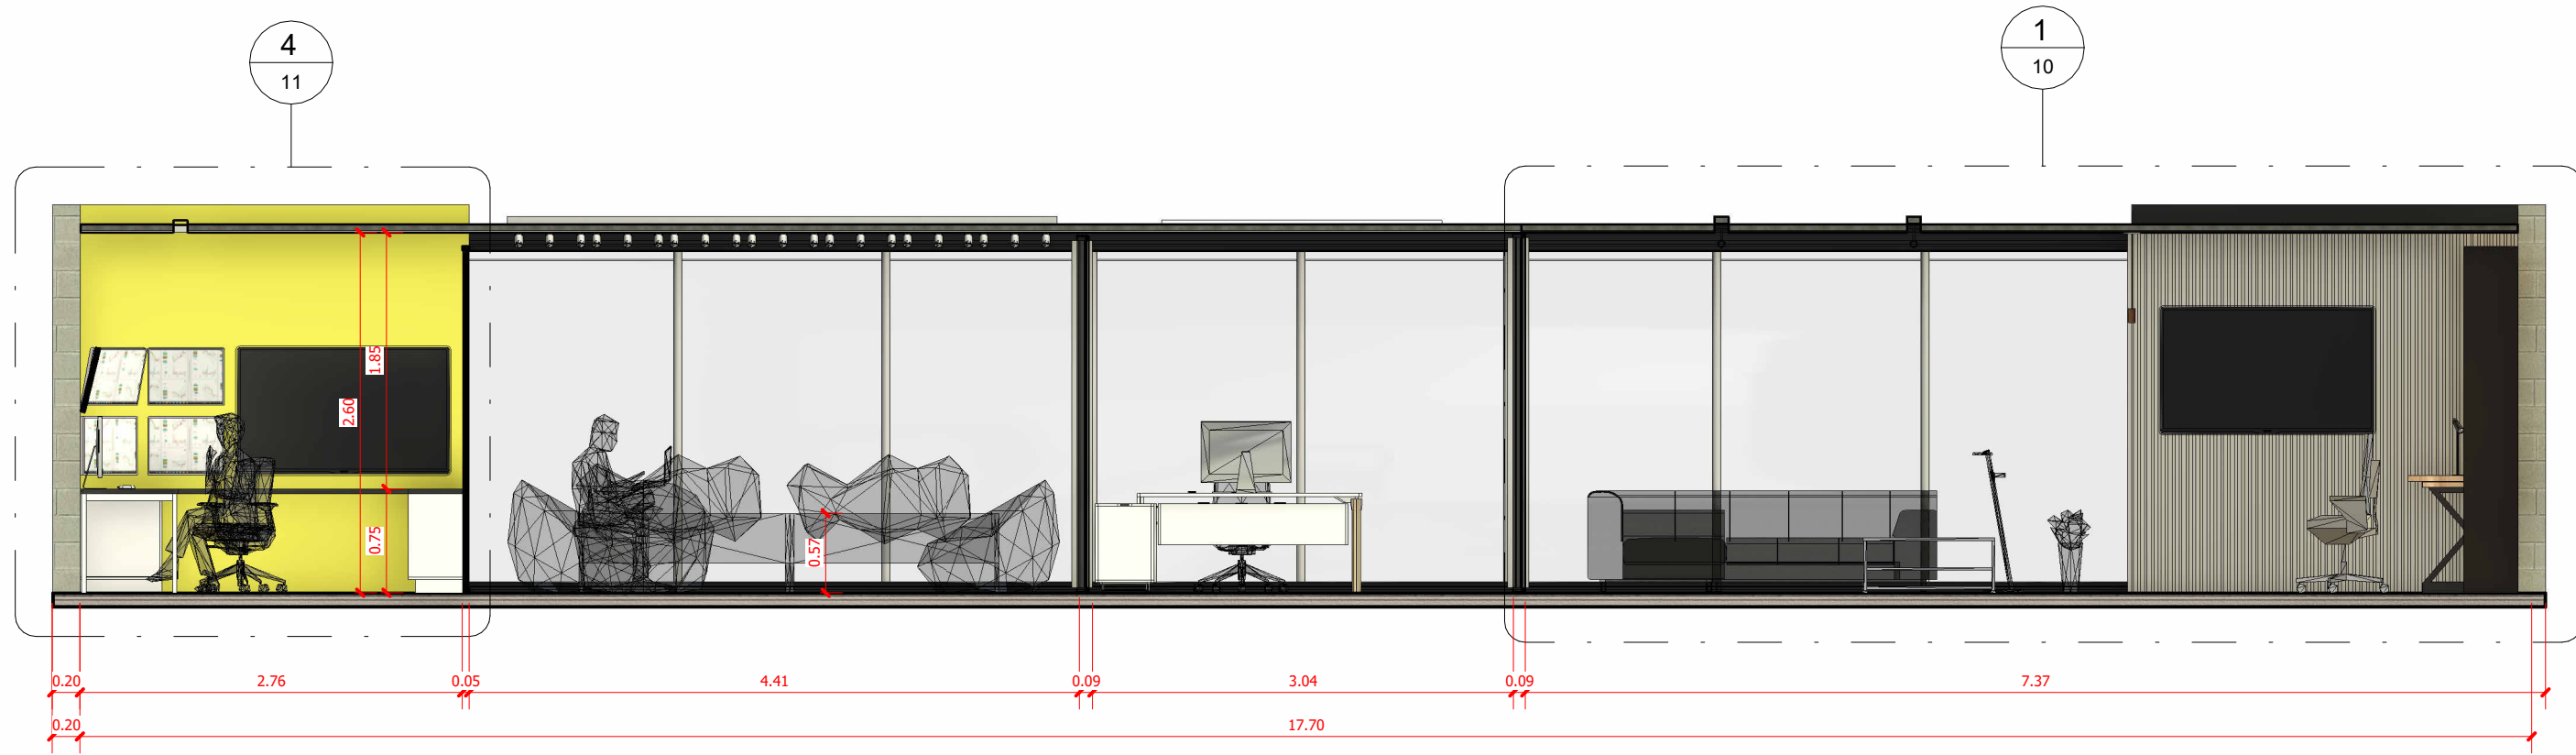


2 Section A-A 2
06 1 : 50

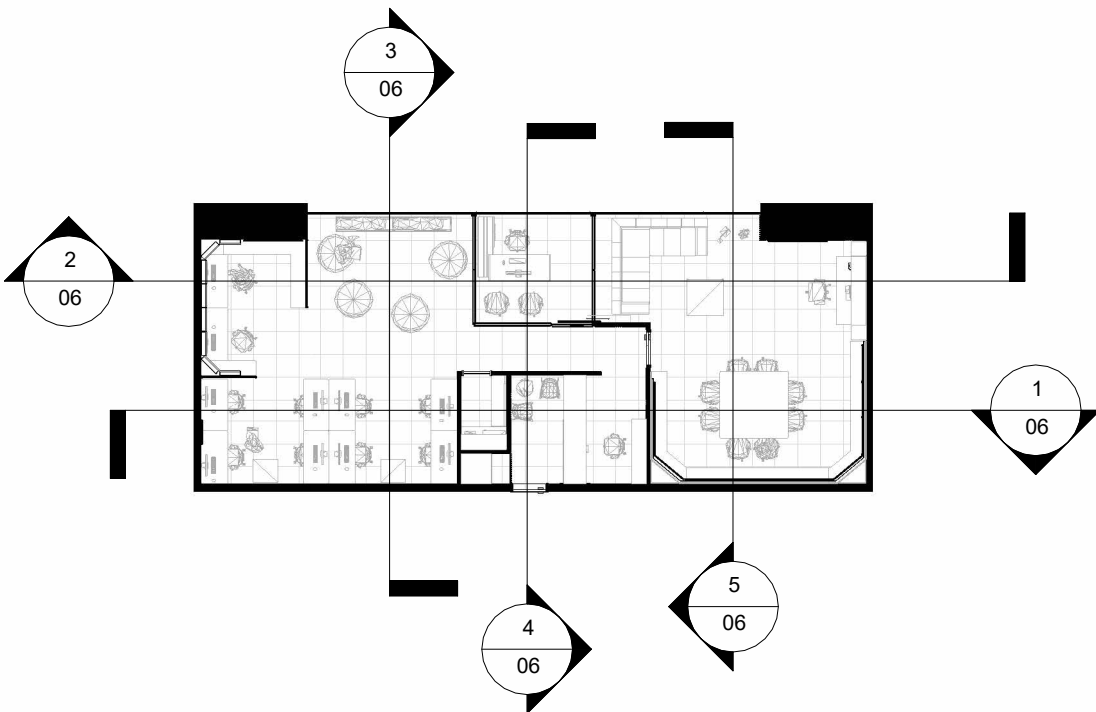


6 Guide Plan
06 1 : 200

WWAVE Office		Owner		Section		06
As indicated		1/26/2023 8:41:48 PM		Designer		
				Author	Checker	Approver

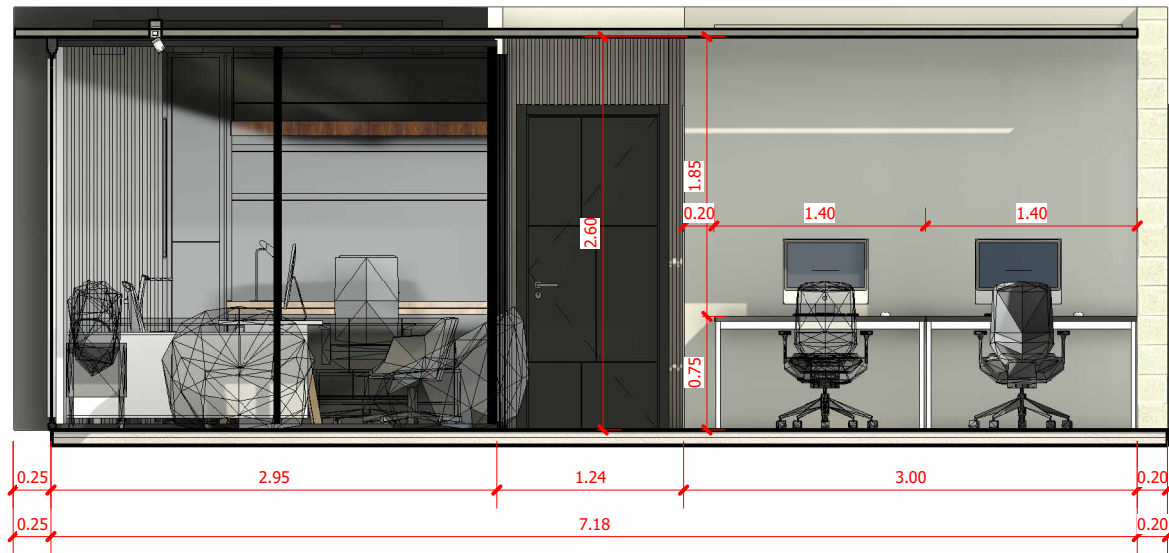



3 Section B_B 1
06 1 : 50

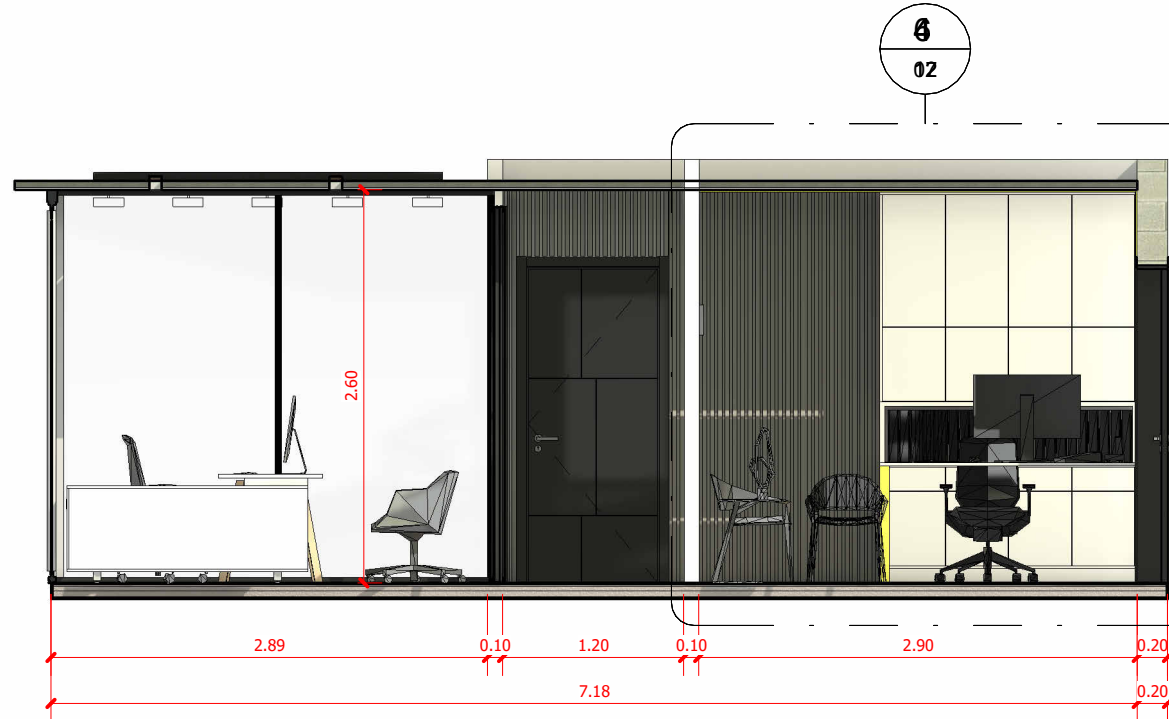

4 Section B_B 2
06 1 : 50





5 Section B_B 3
06 1 : 50

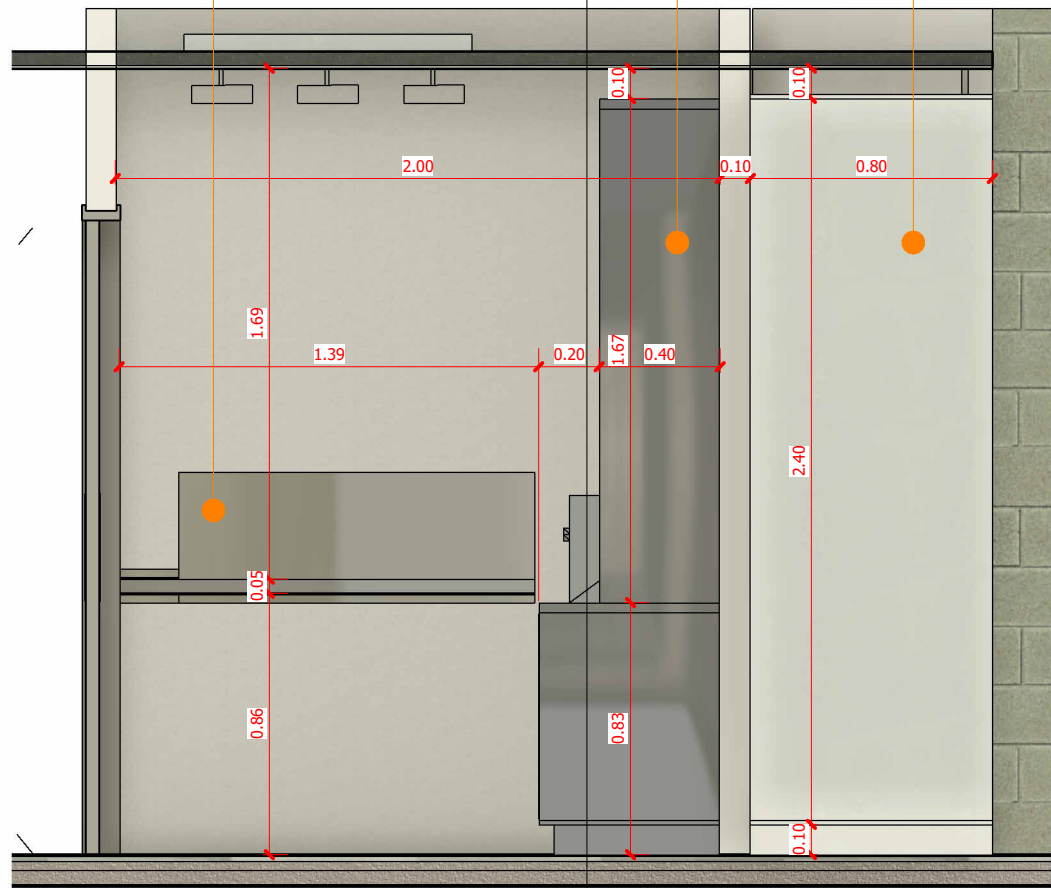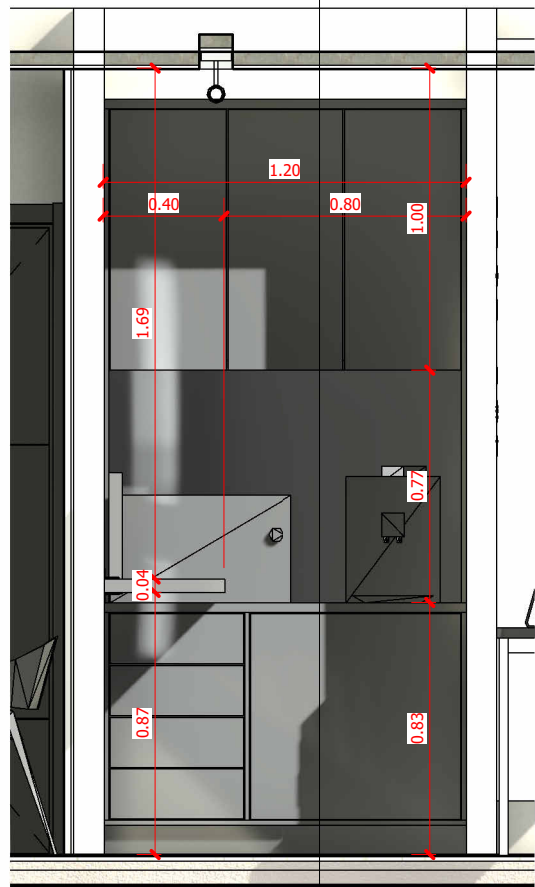


1 Callout - Entrance & kitchen
07 1 : 25

3 Section A-A 1 - Callout 3
07 1 : 25


5 Section 1
07 1 : 25

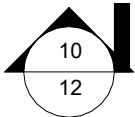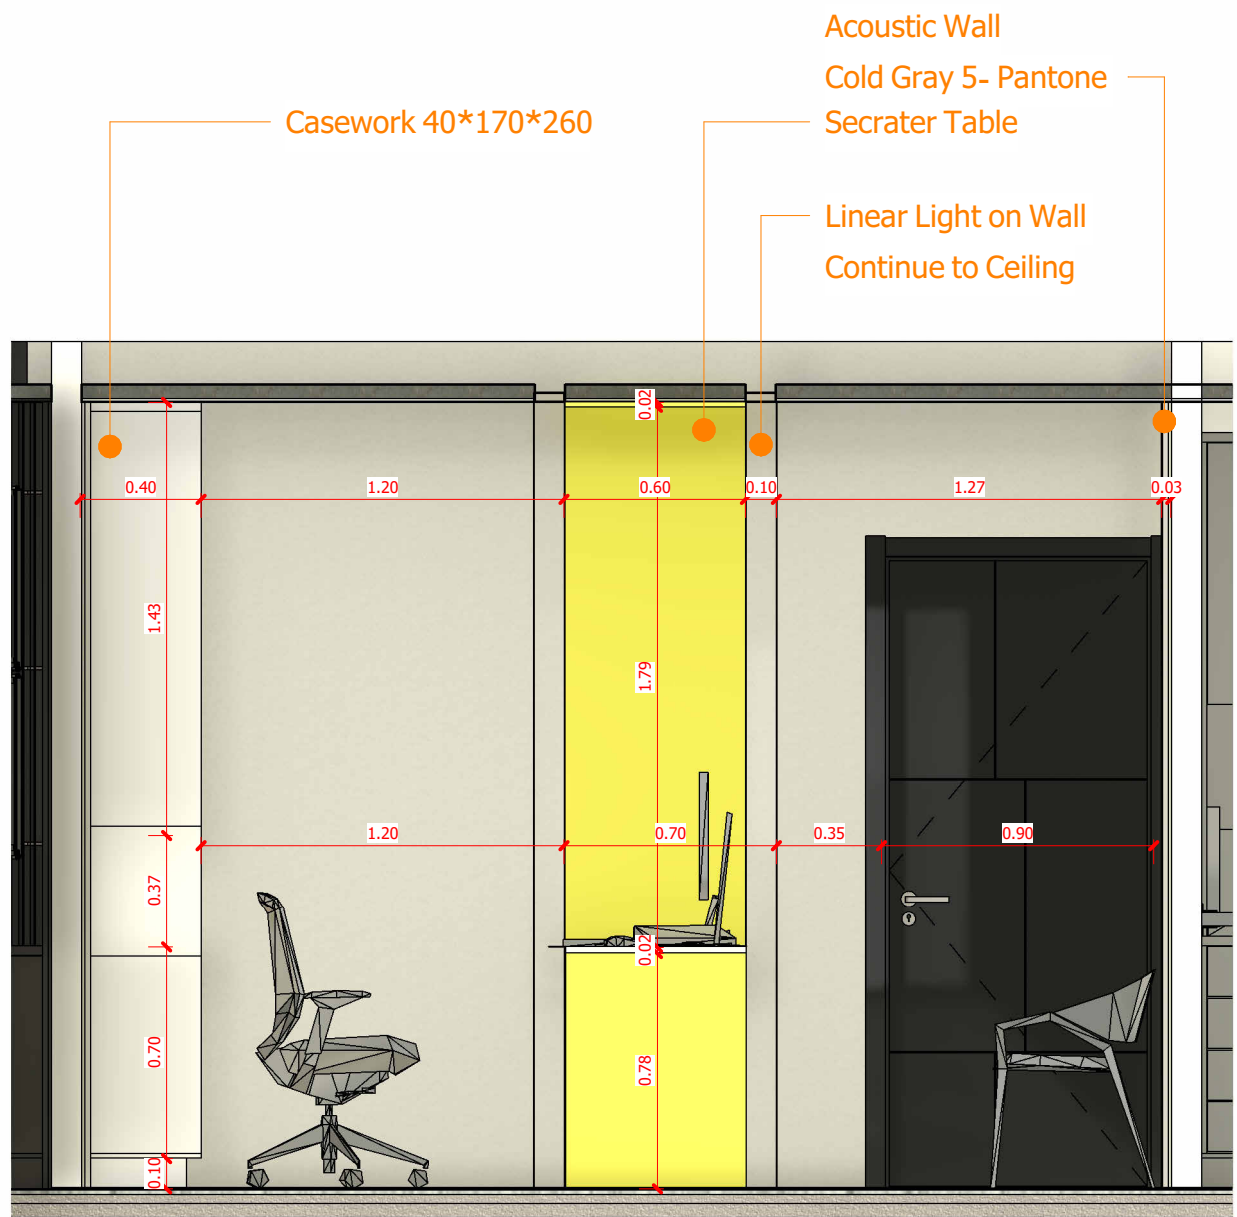

2 Section A-A 1 - Callout 2
07 1 : 25

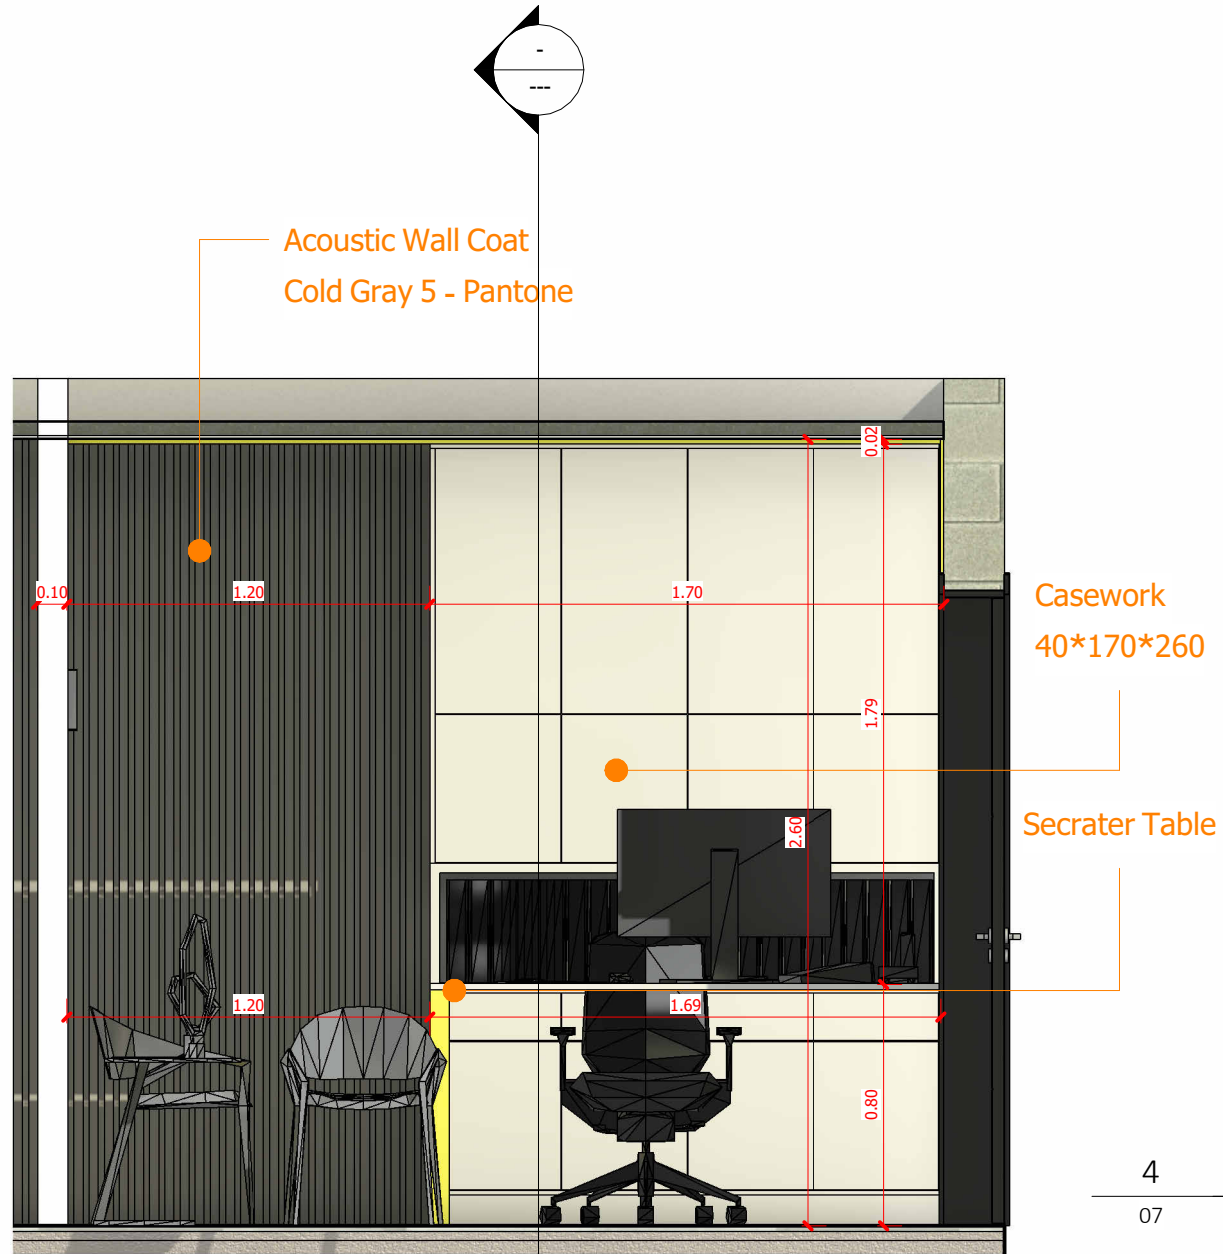

4 Section B_B 2 - Callout 1
07 1 : 25

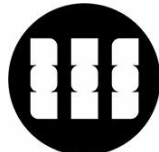

WWAVE Office

Owner

Entrance & Kitchen

07

Designer




Author

Checker

Approver

1/26/2023 8:41:59 PM

1 : 25

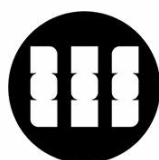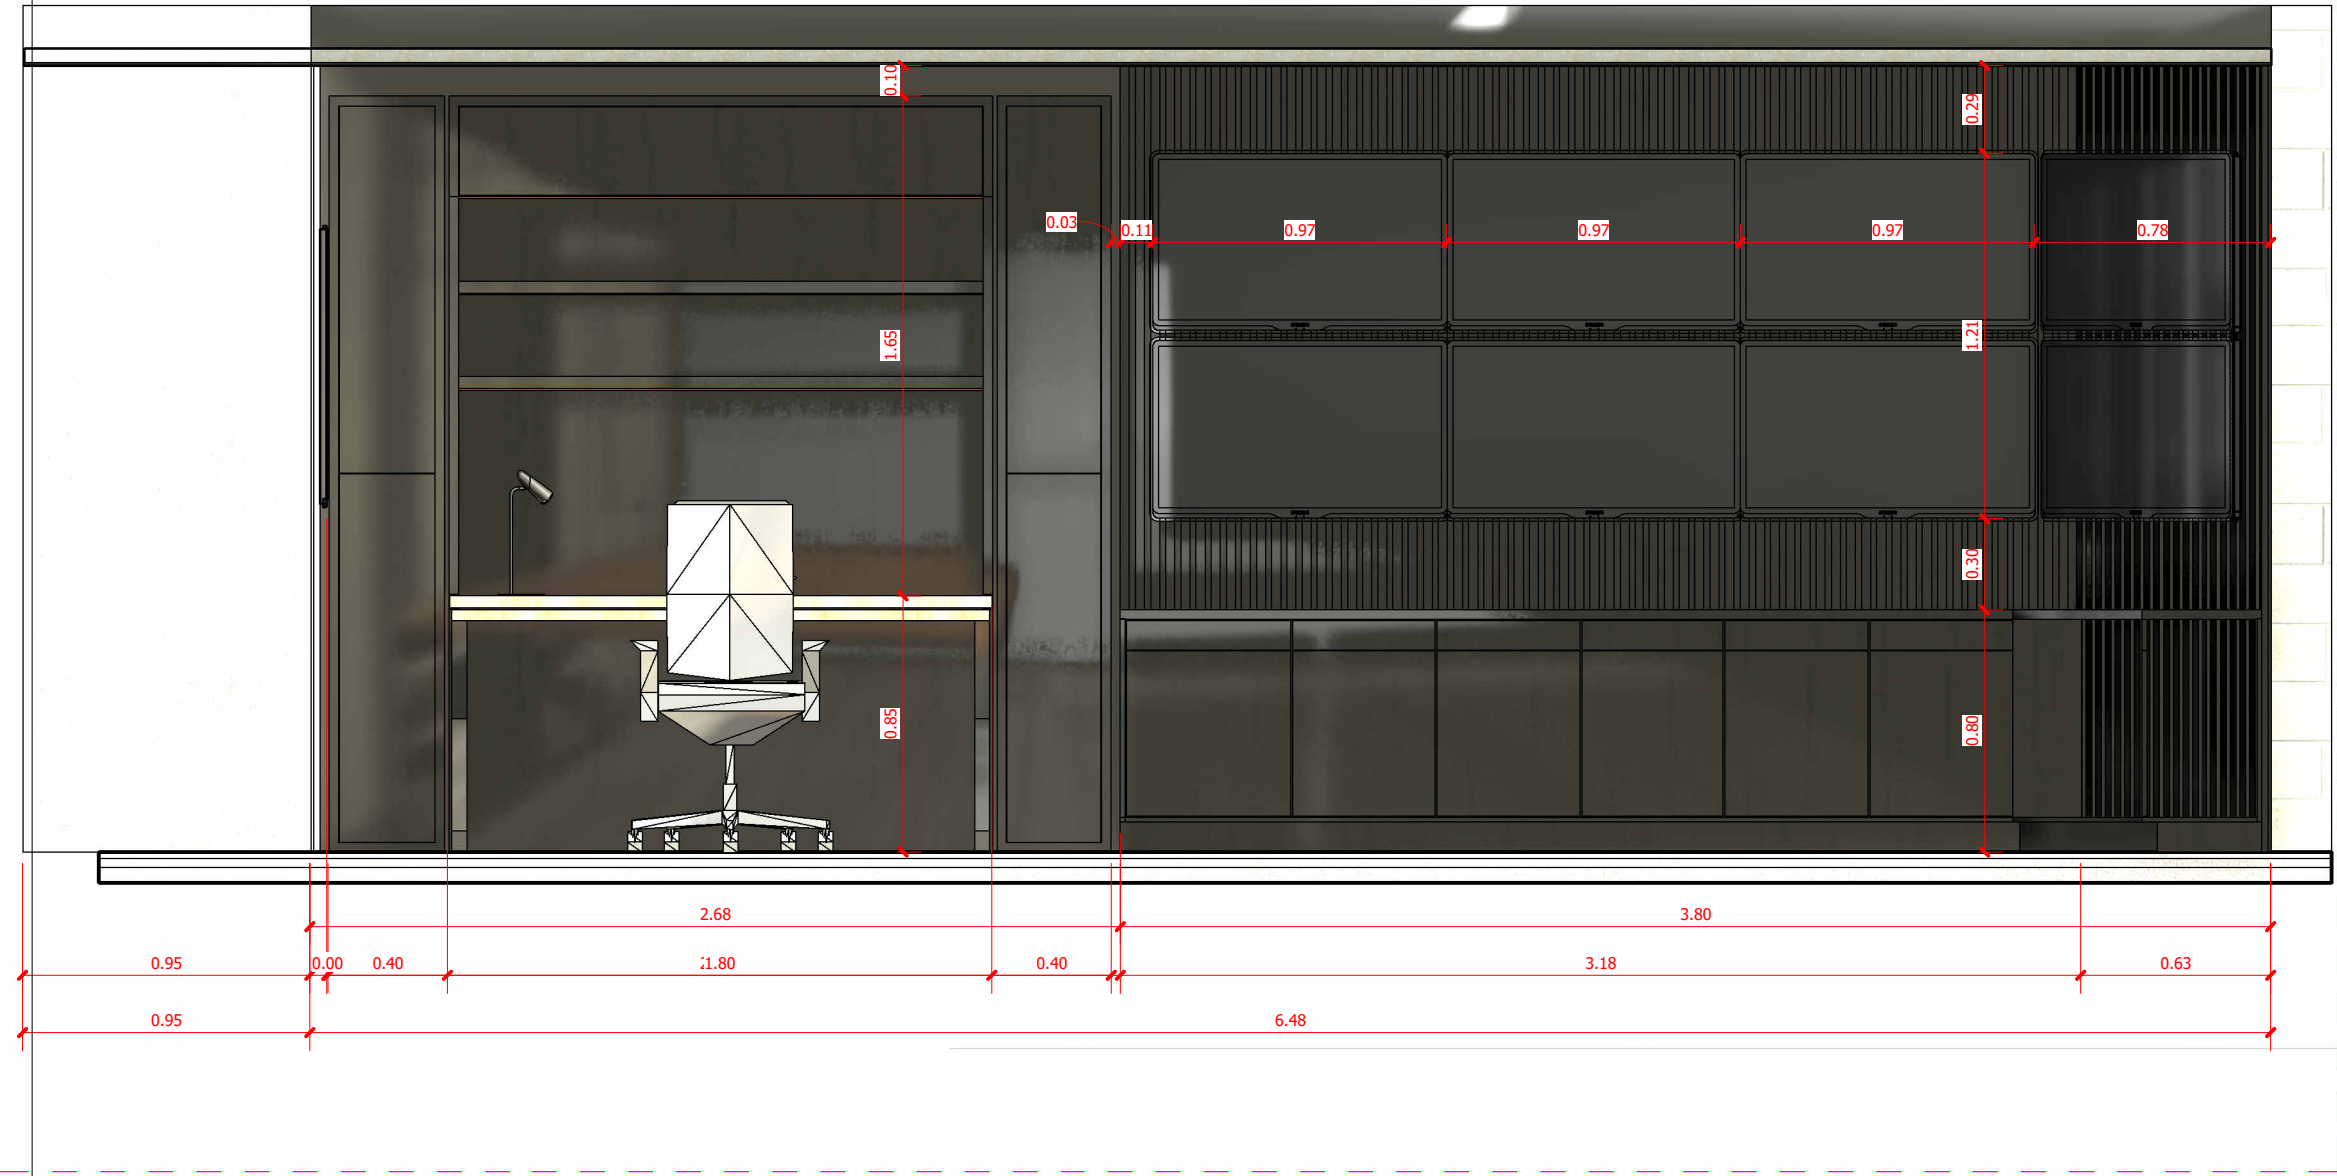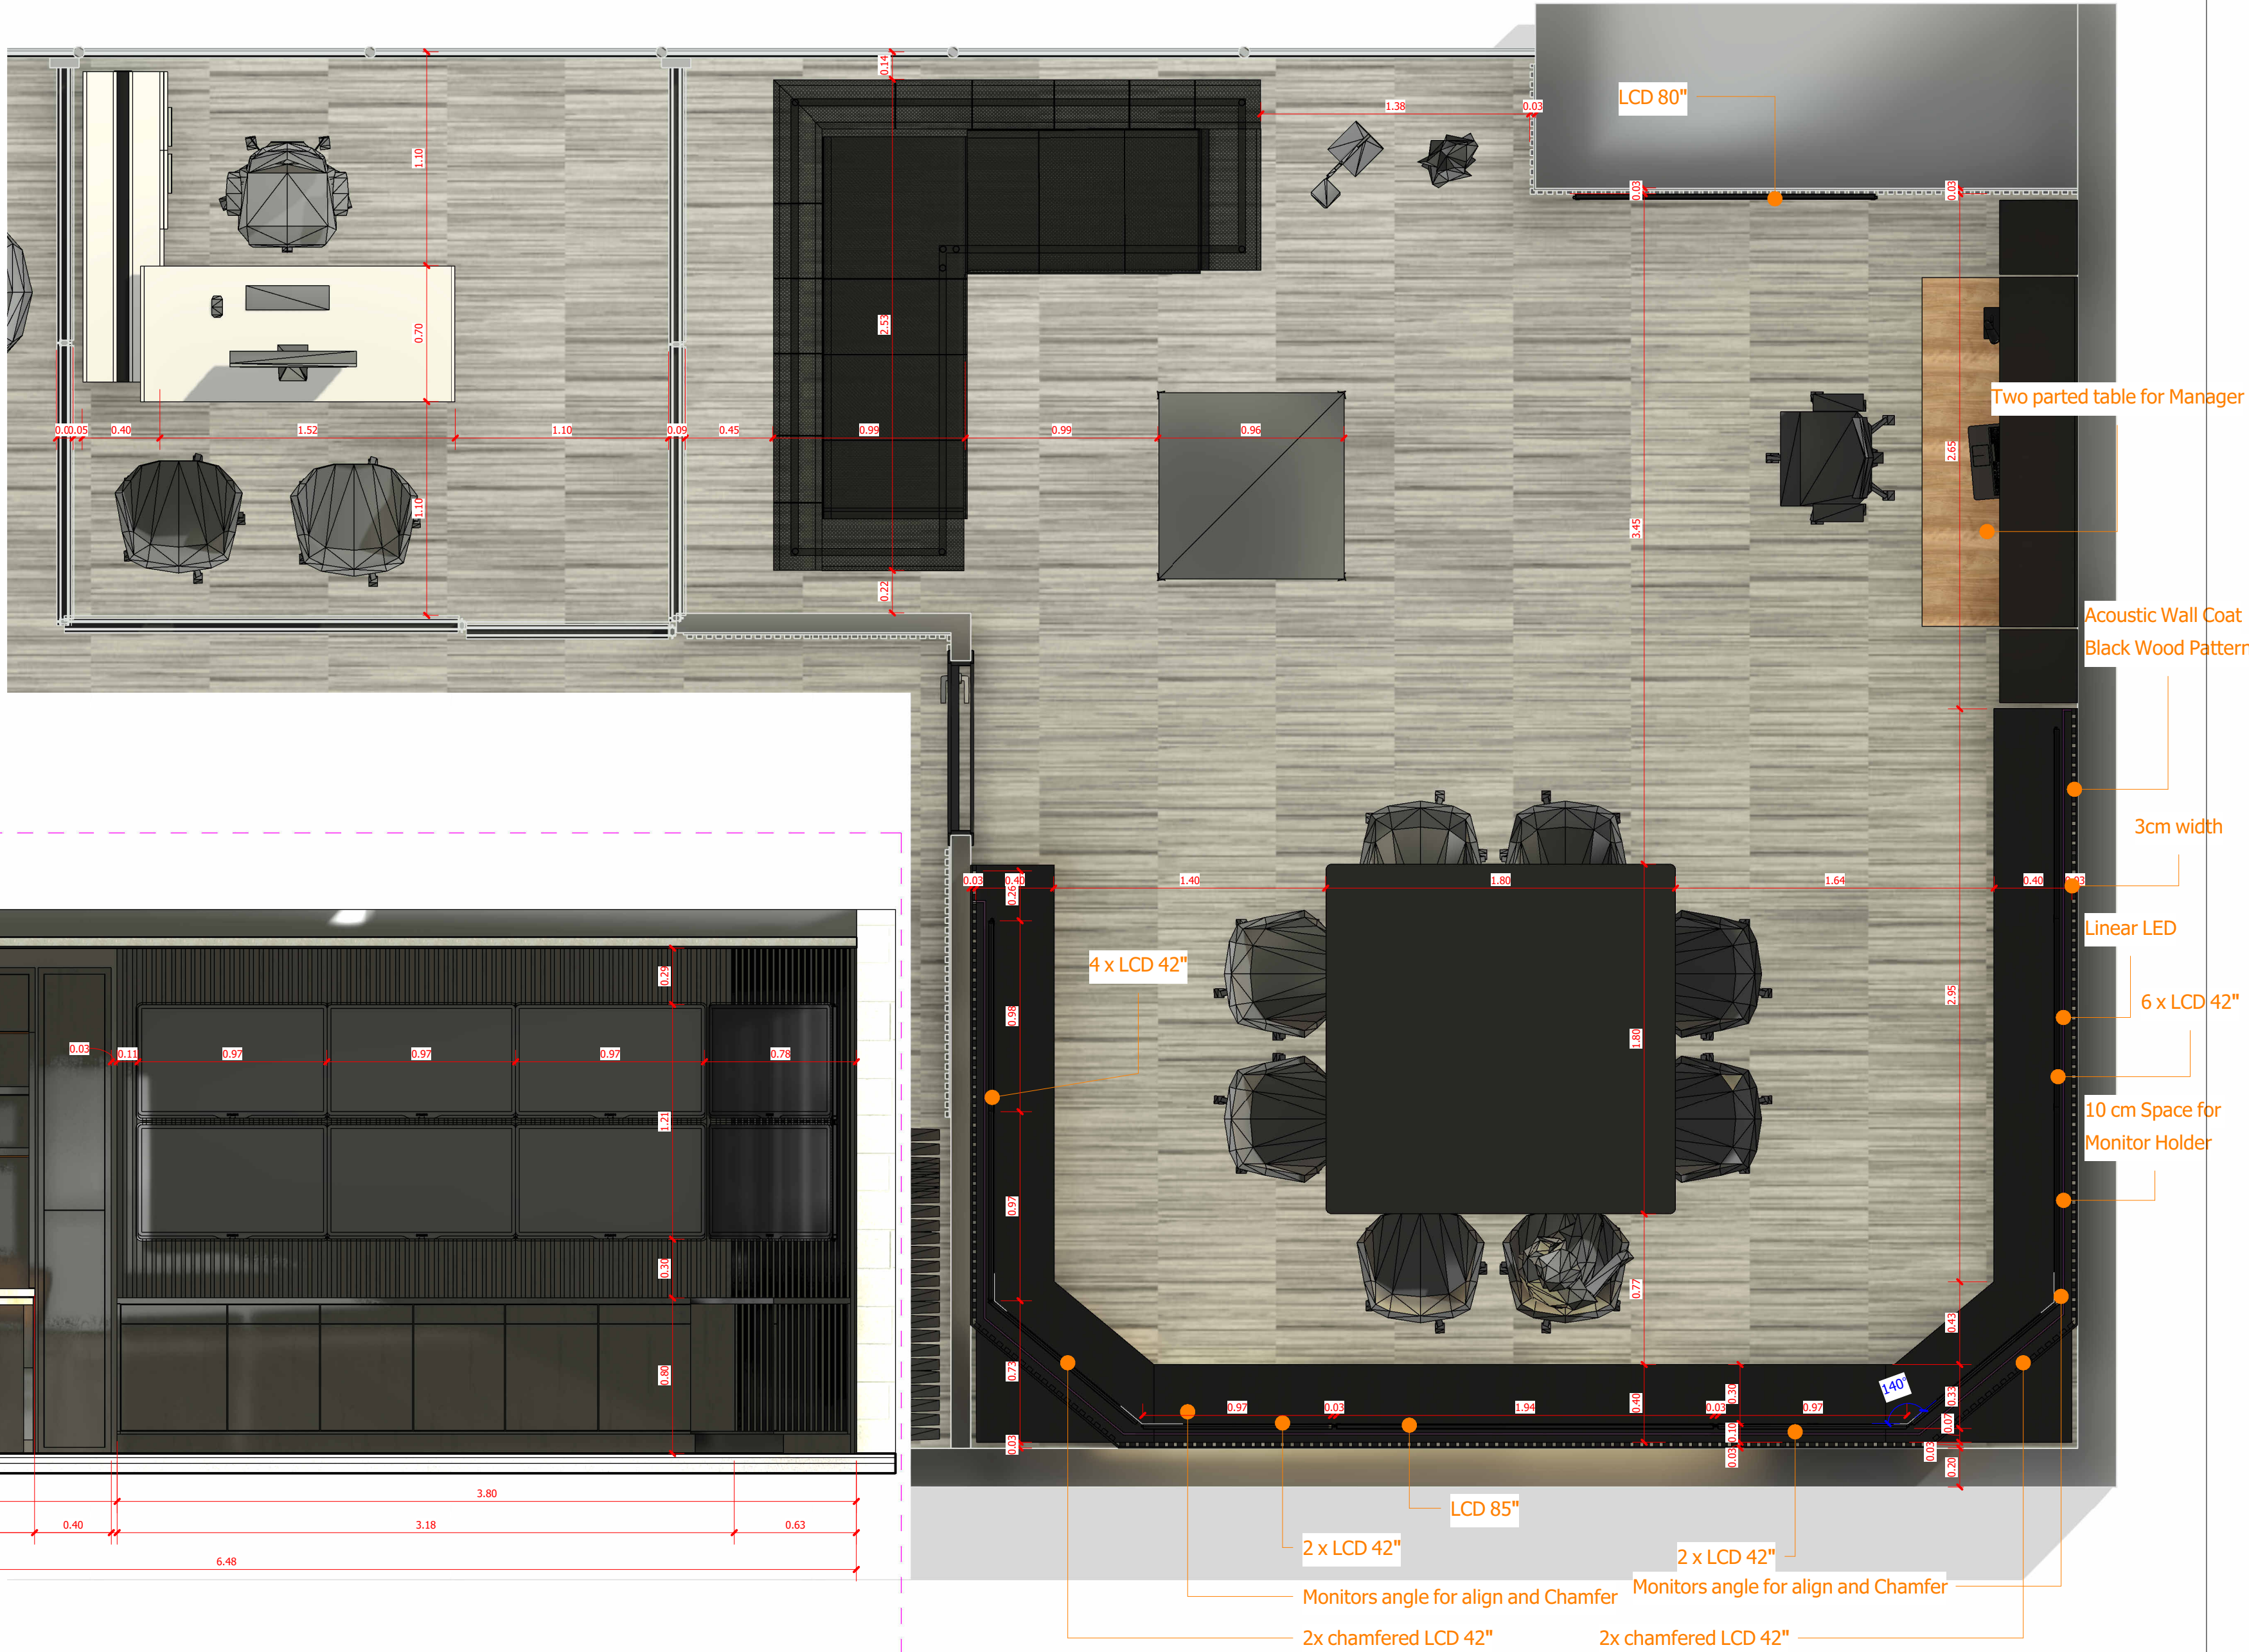

2 Section 2
09 1 : 25

WWAVE Office

1 : 25

Owner

1/26/2023 8:42:07 PM

Manager Scope Plan callout

09


Designer

Author


Checker

Approver


1 Callout - Manager & Monitoring
09 1 : 25

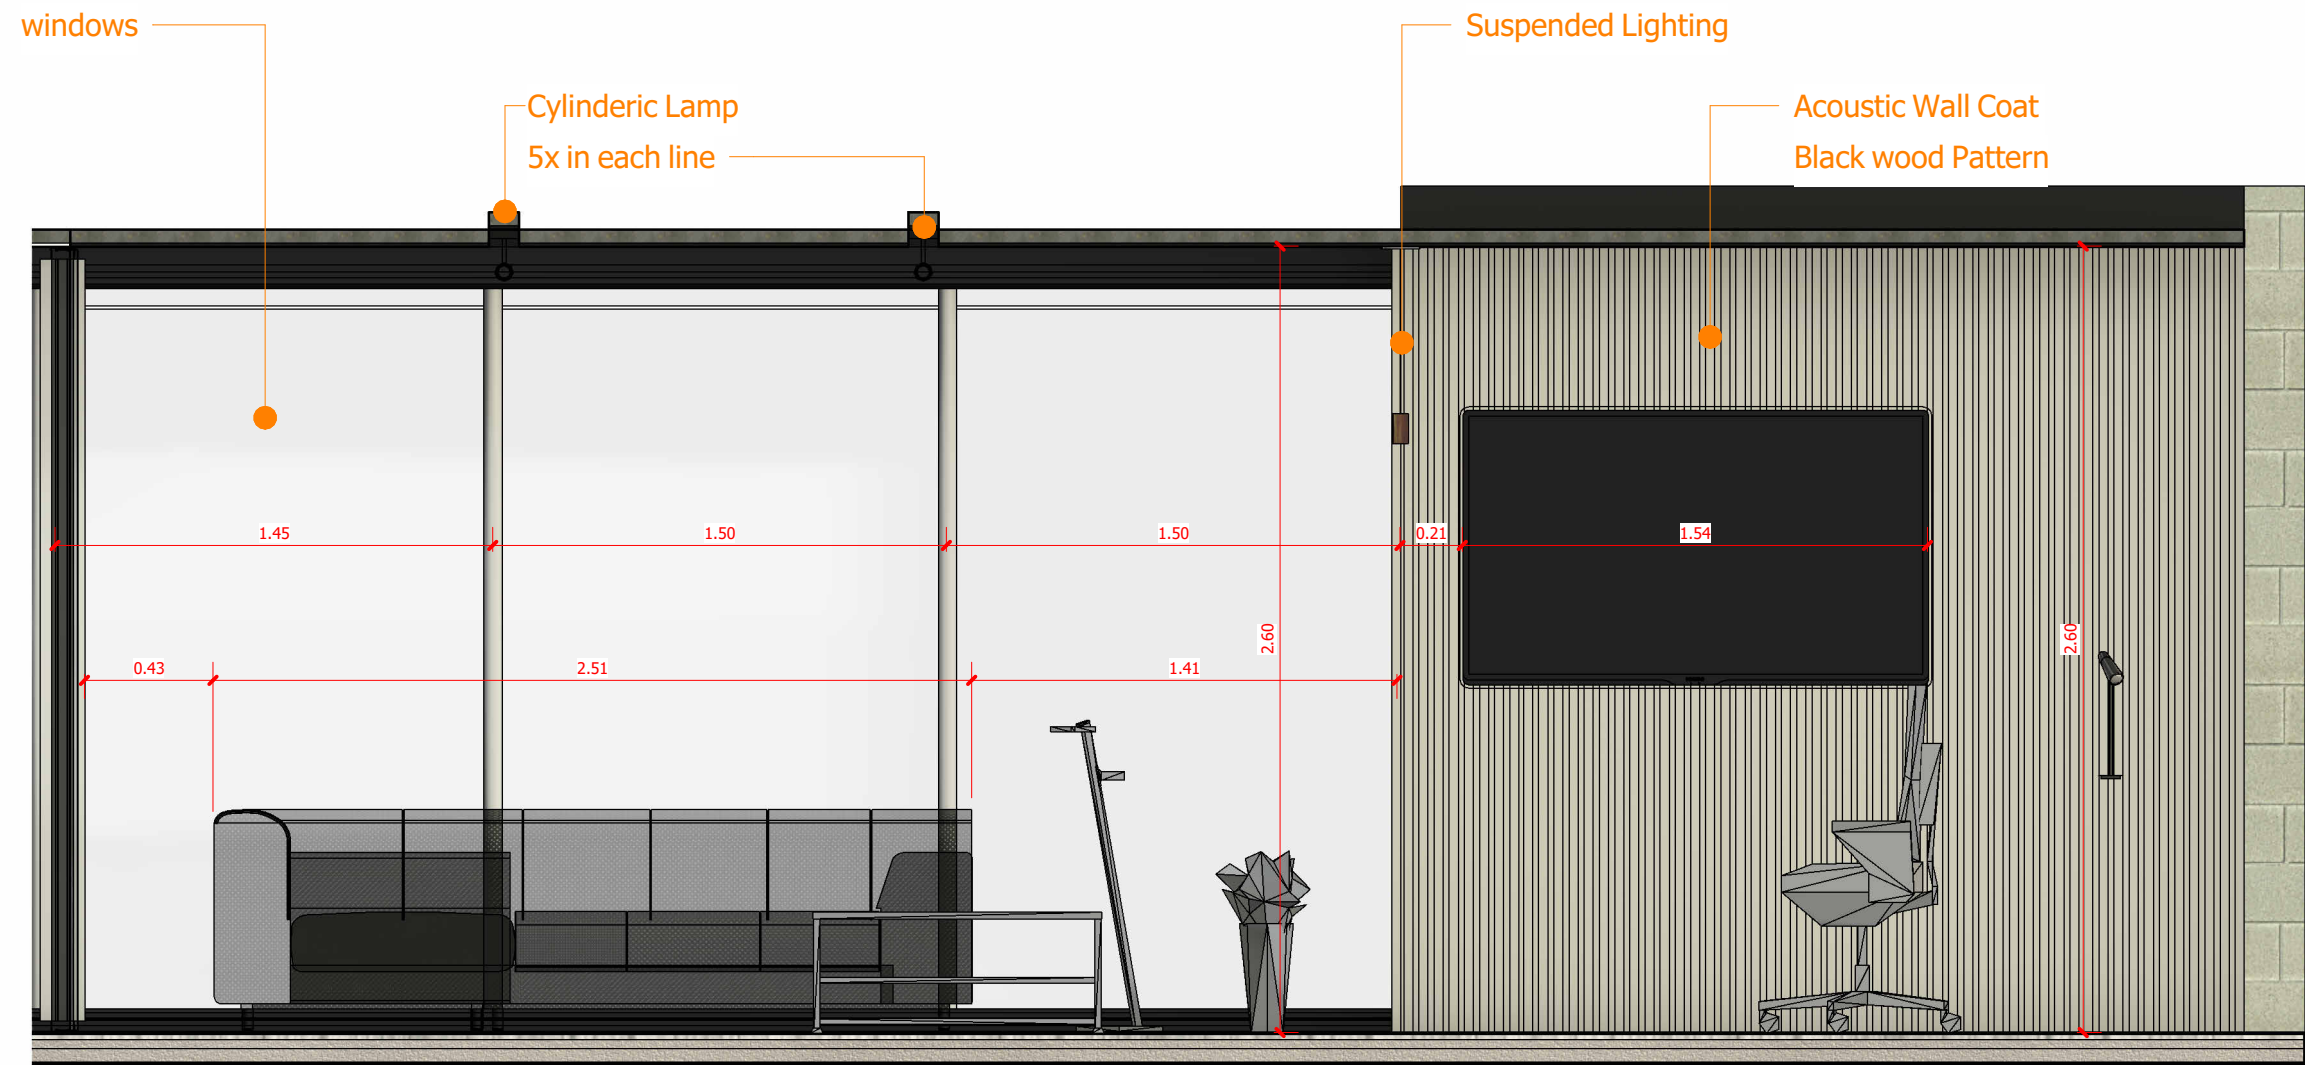


1 Section A-A 2 - Callout 1
10 1 : 25

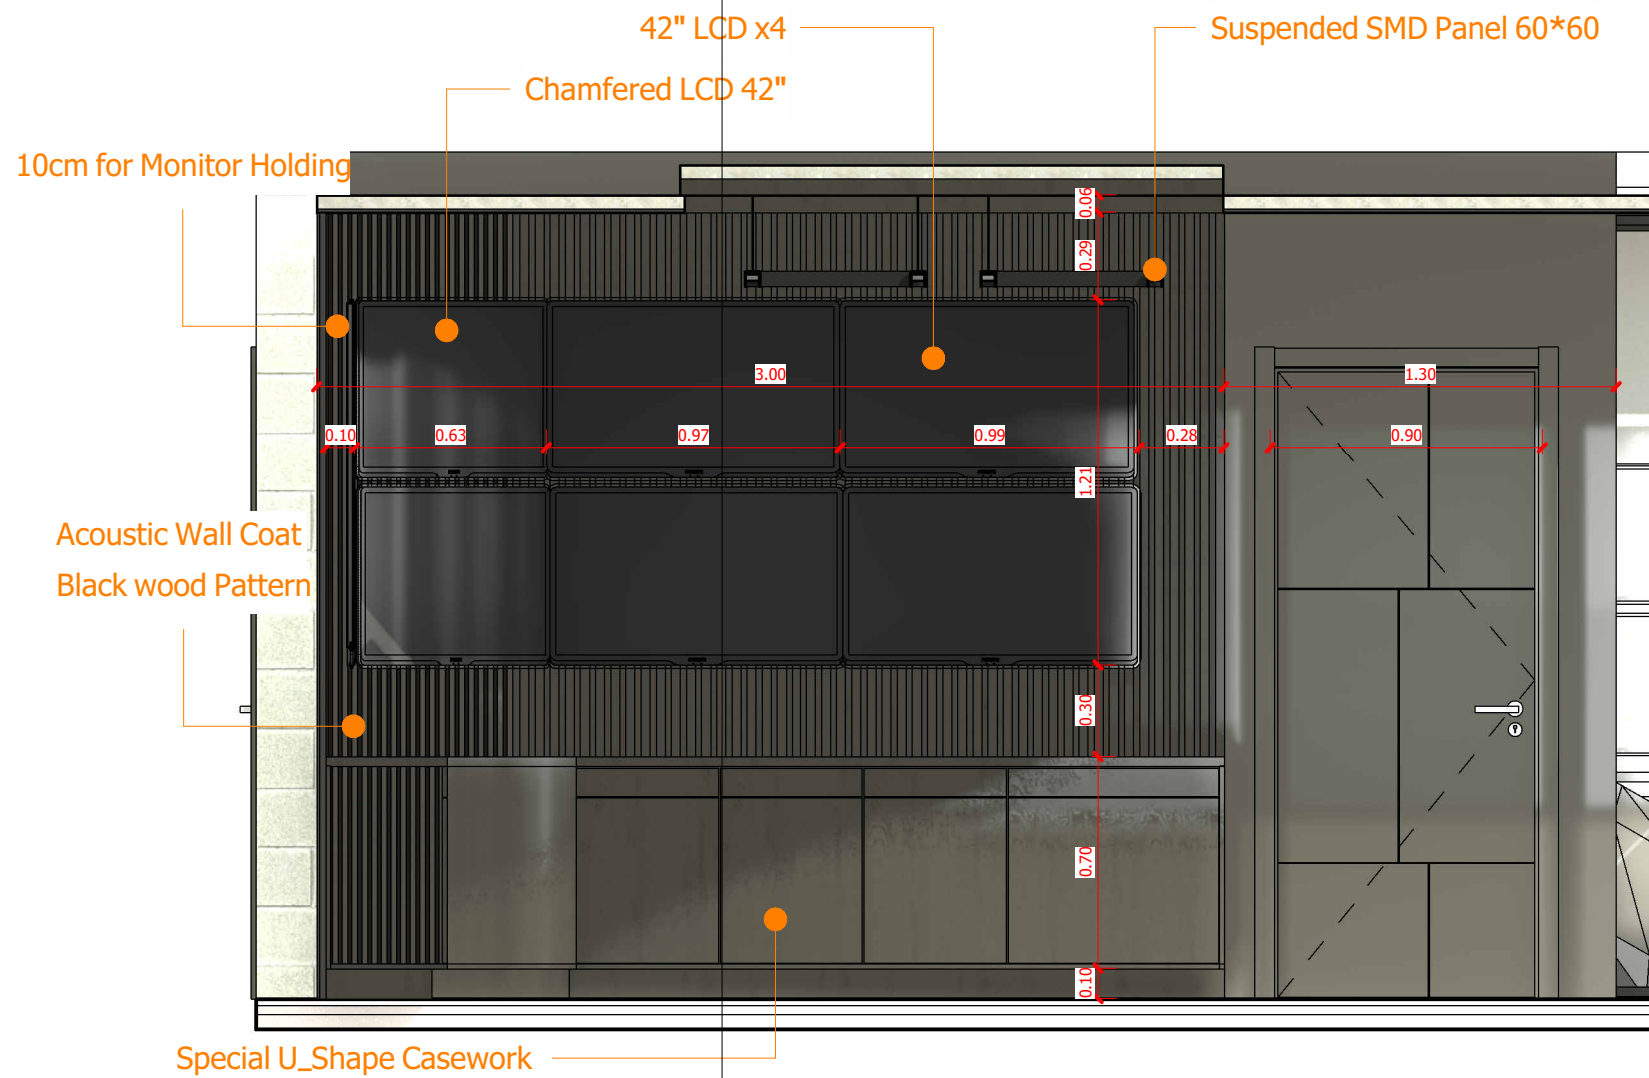


3 Section B_B 3 - Callout 1
10 1 : 25

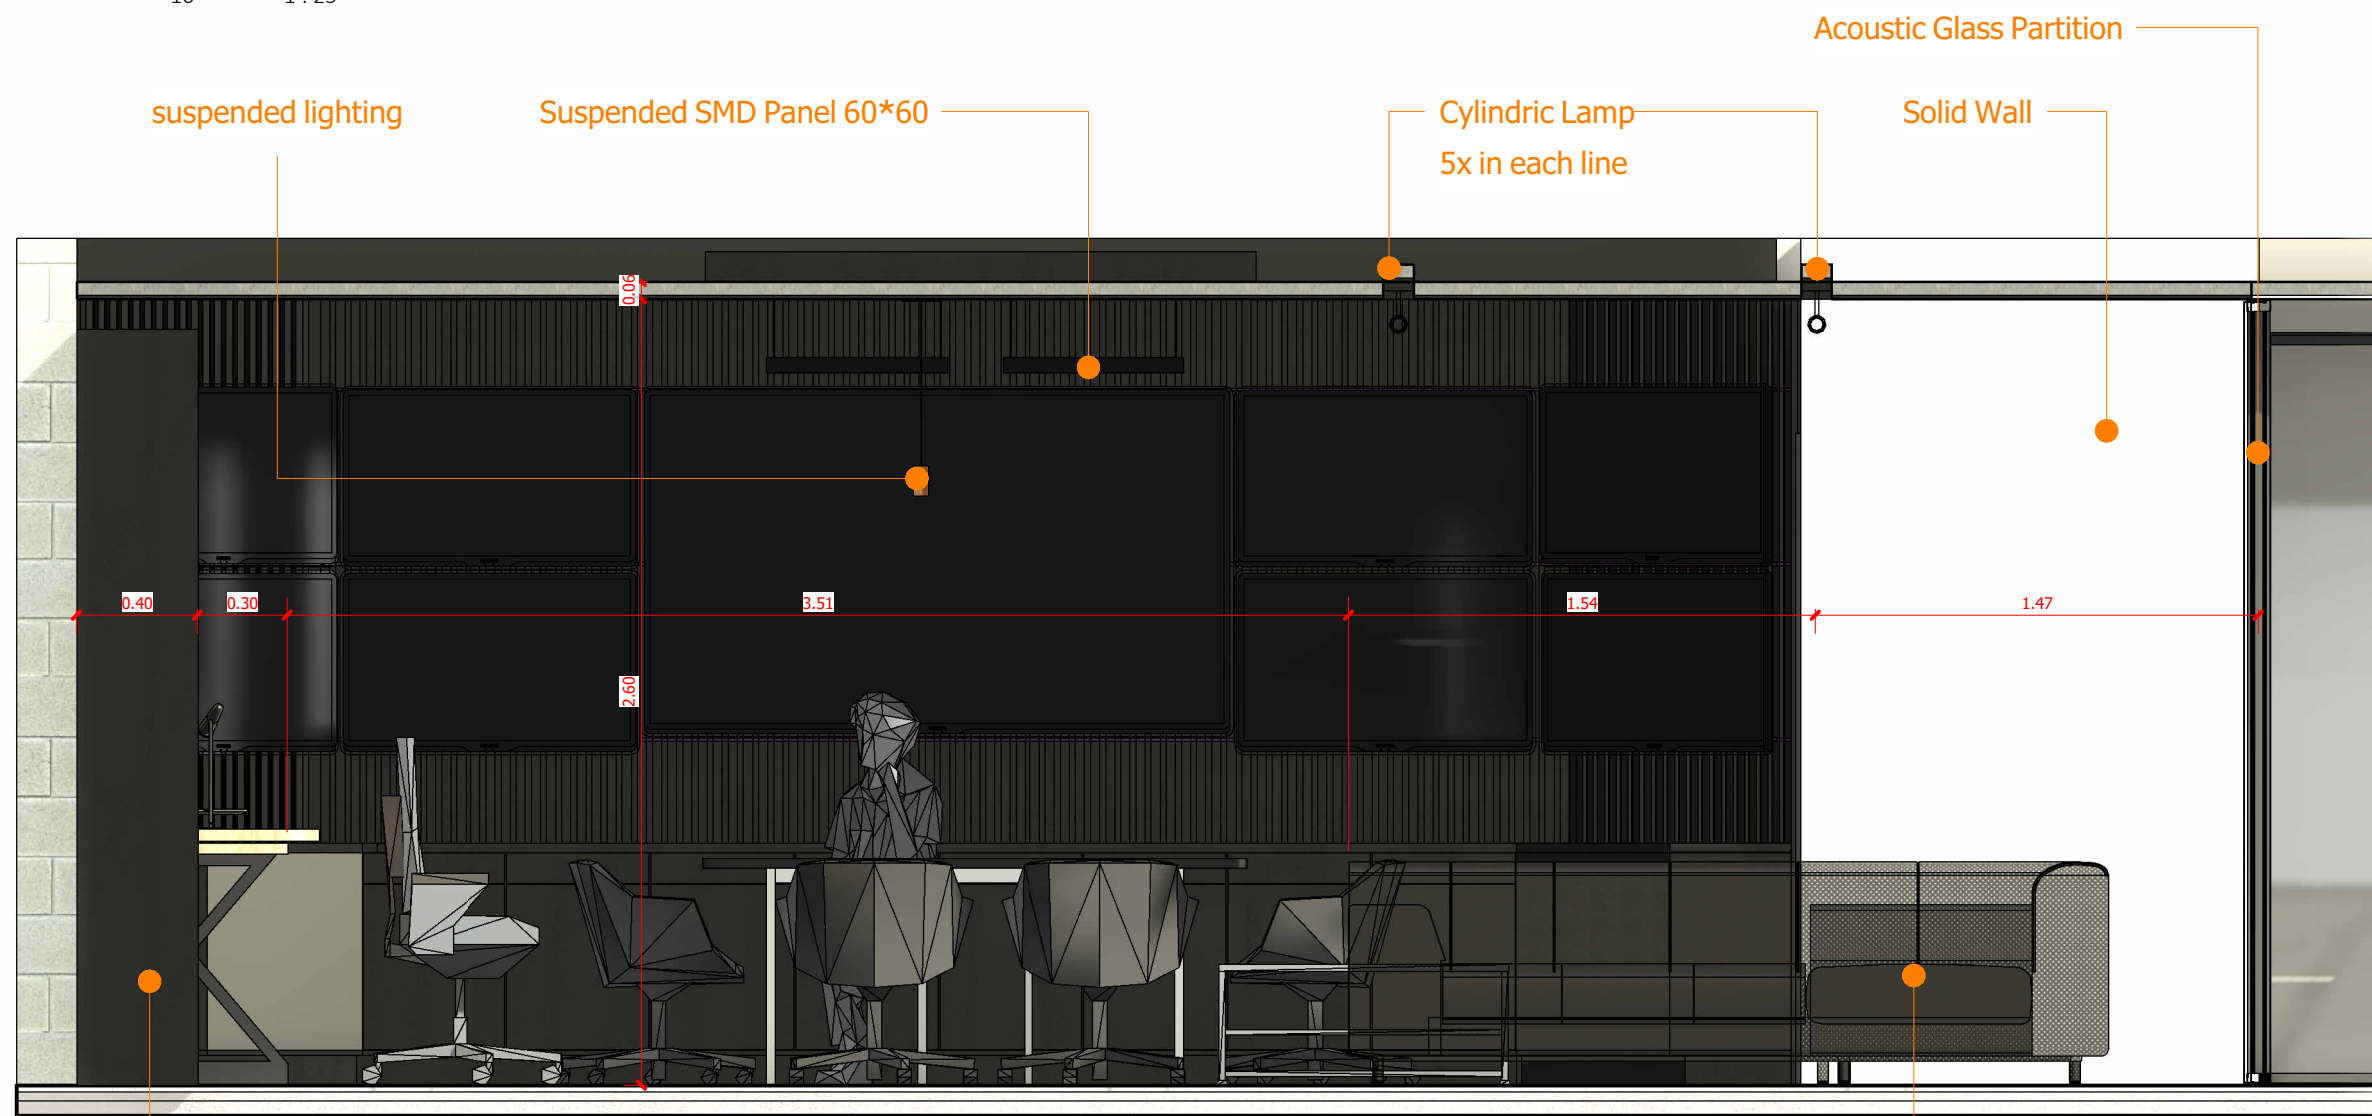

2 Section A-A 3 - Callout 1
10 1 : 25

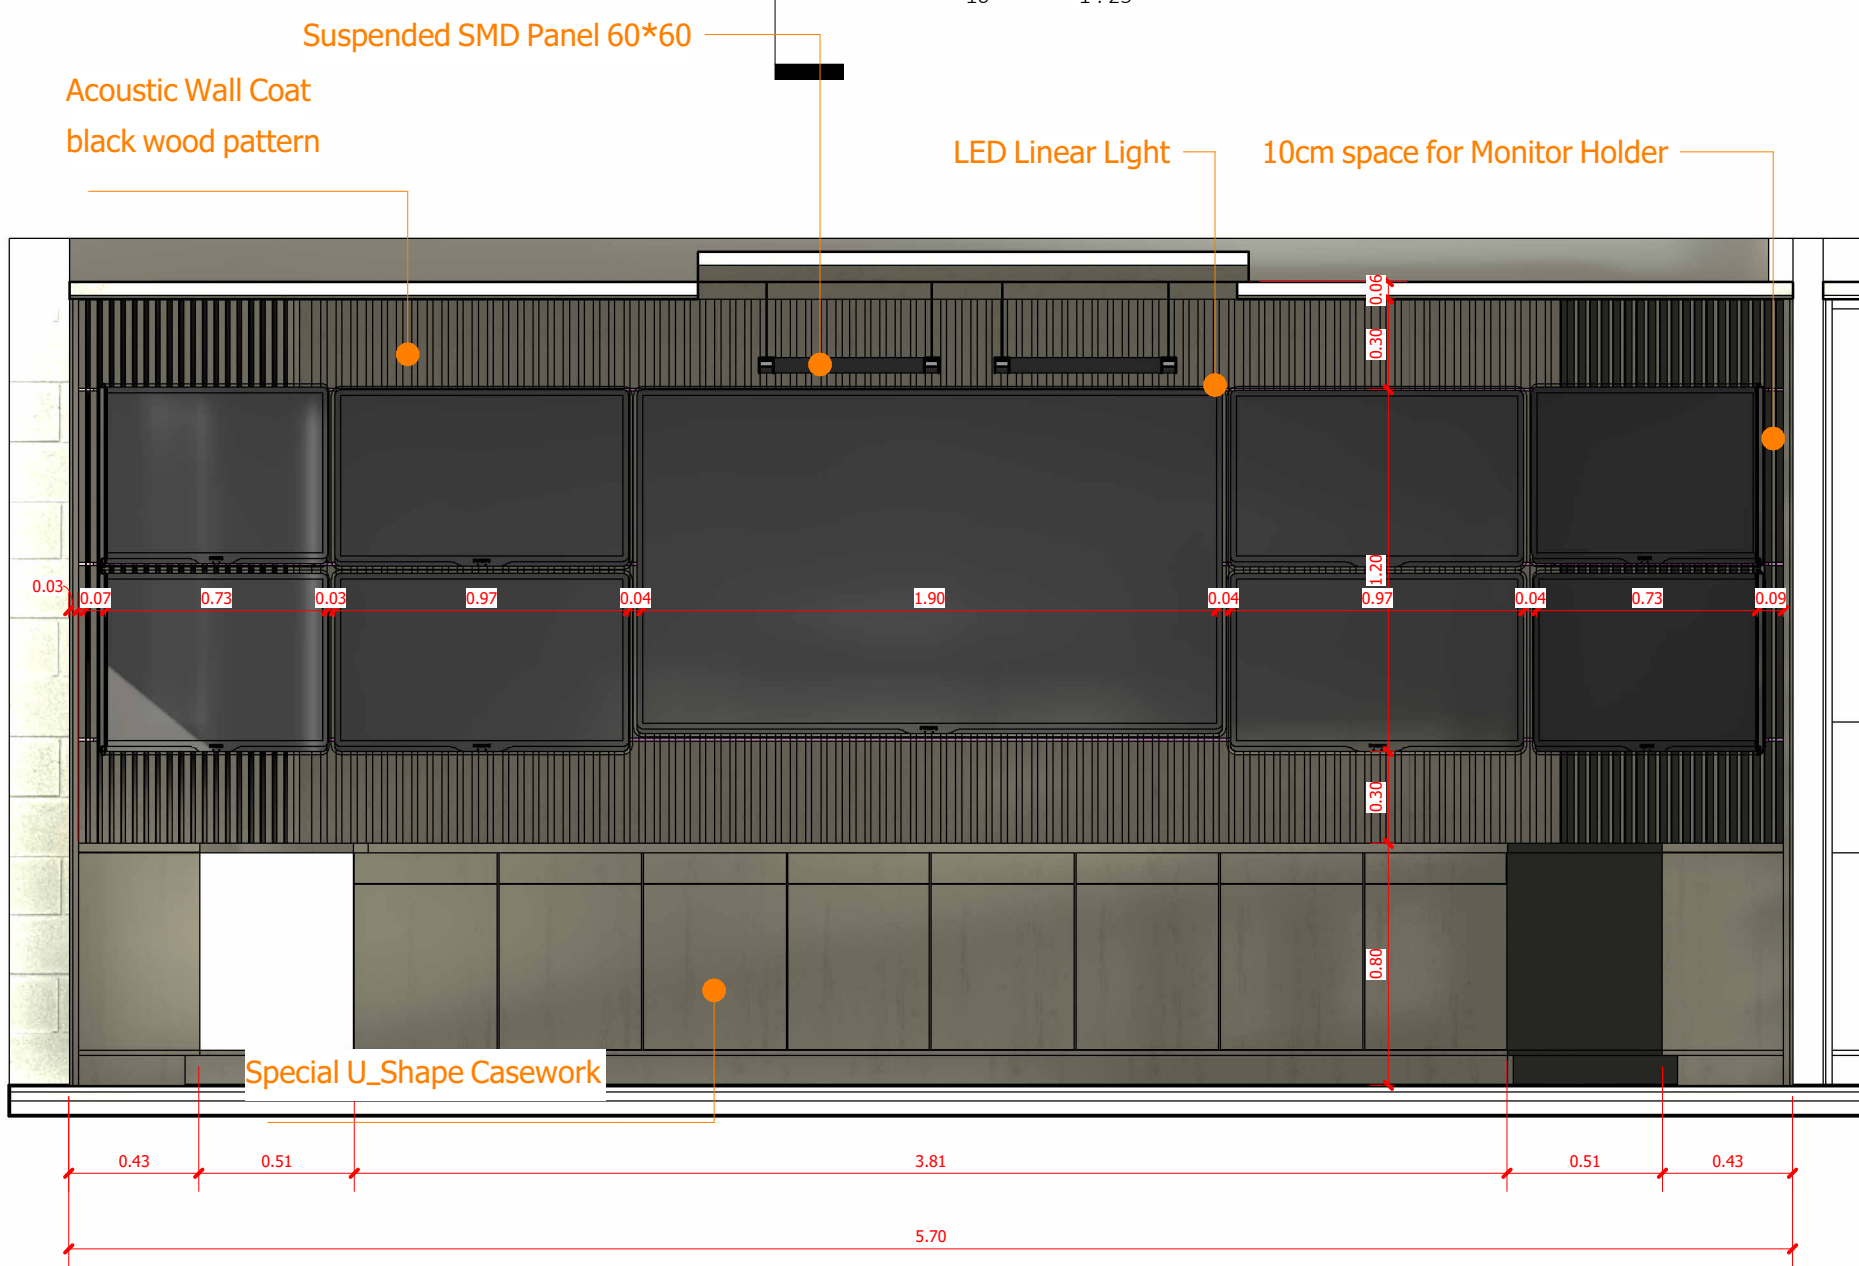

4 Section A-A 1 - Callout 1
10 1 : 25

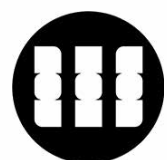

WWAVE Office

Owner

Manger Scope Section

Callout

10

Designer






Author

Checker

Approver

1/26/2023 8:42:17 PM

1 : 25

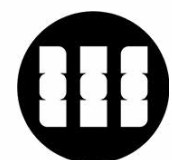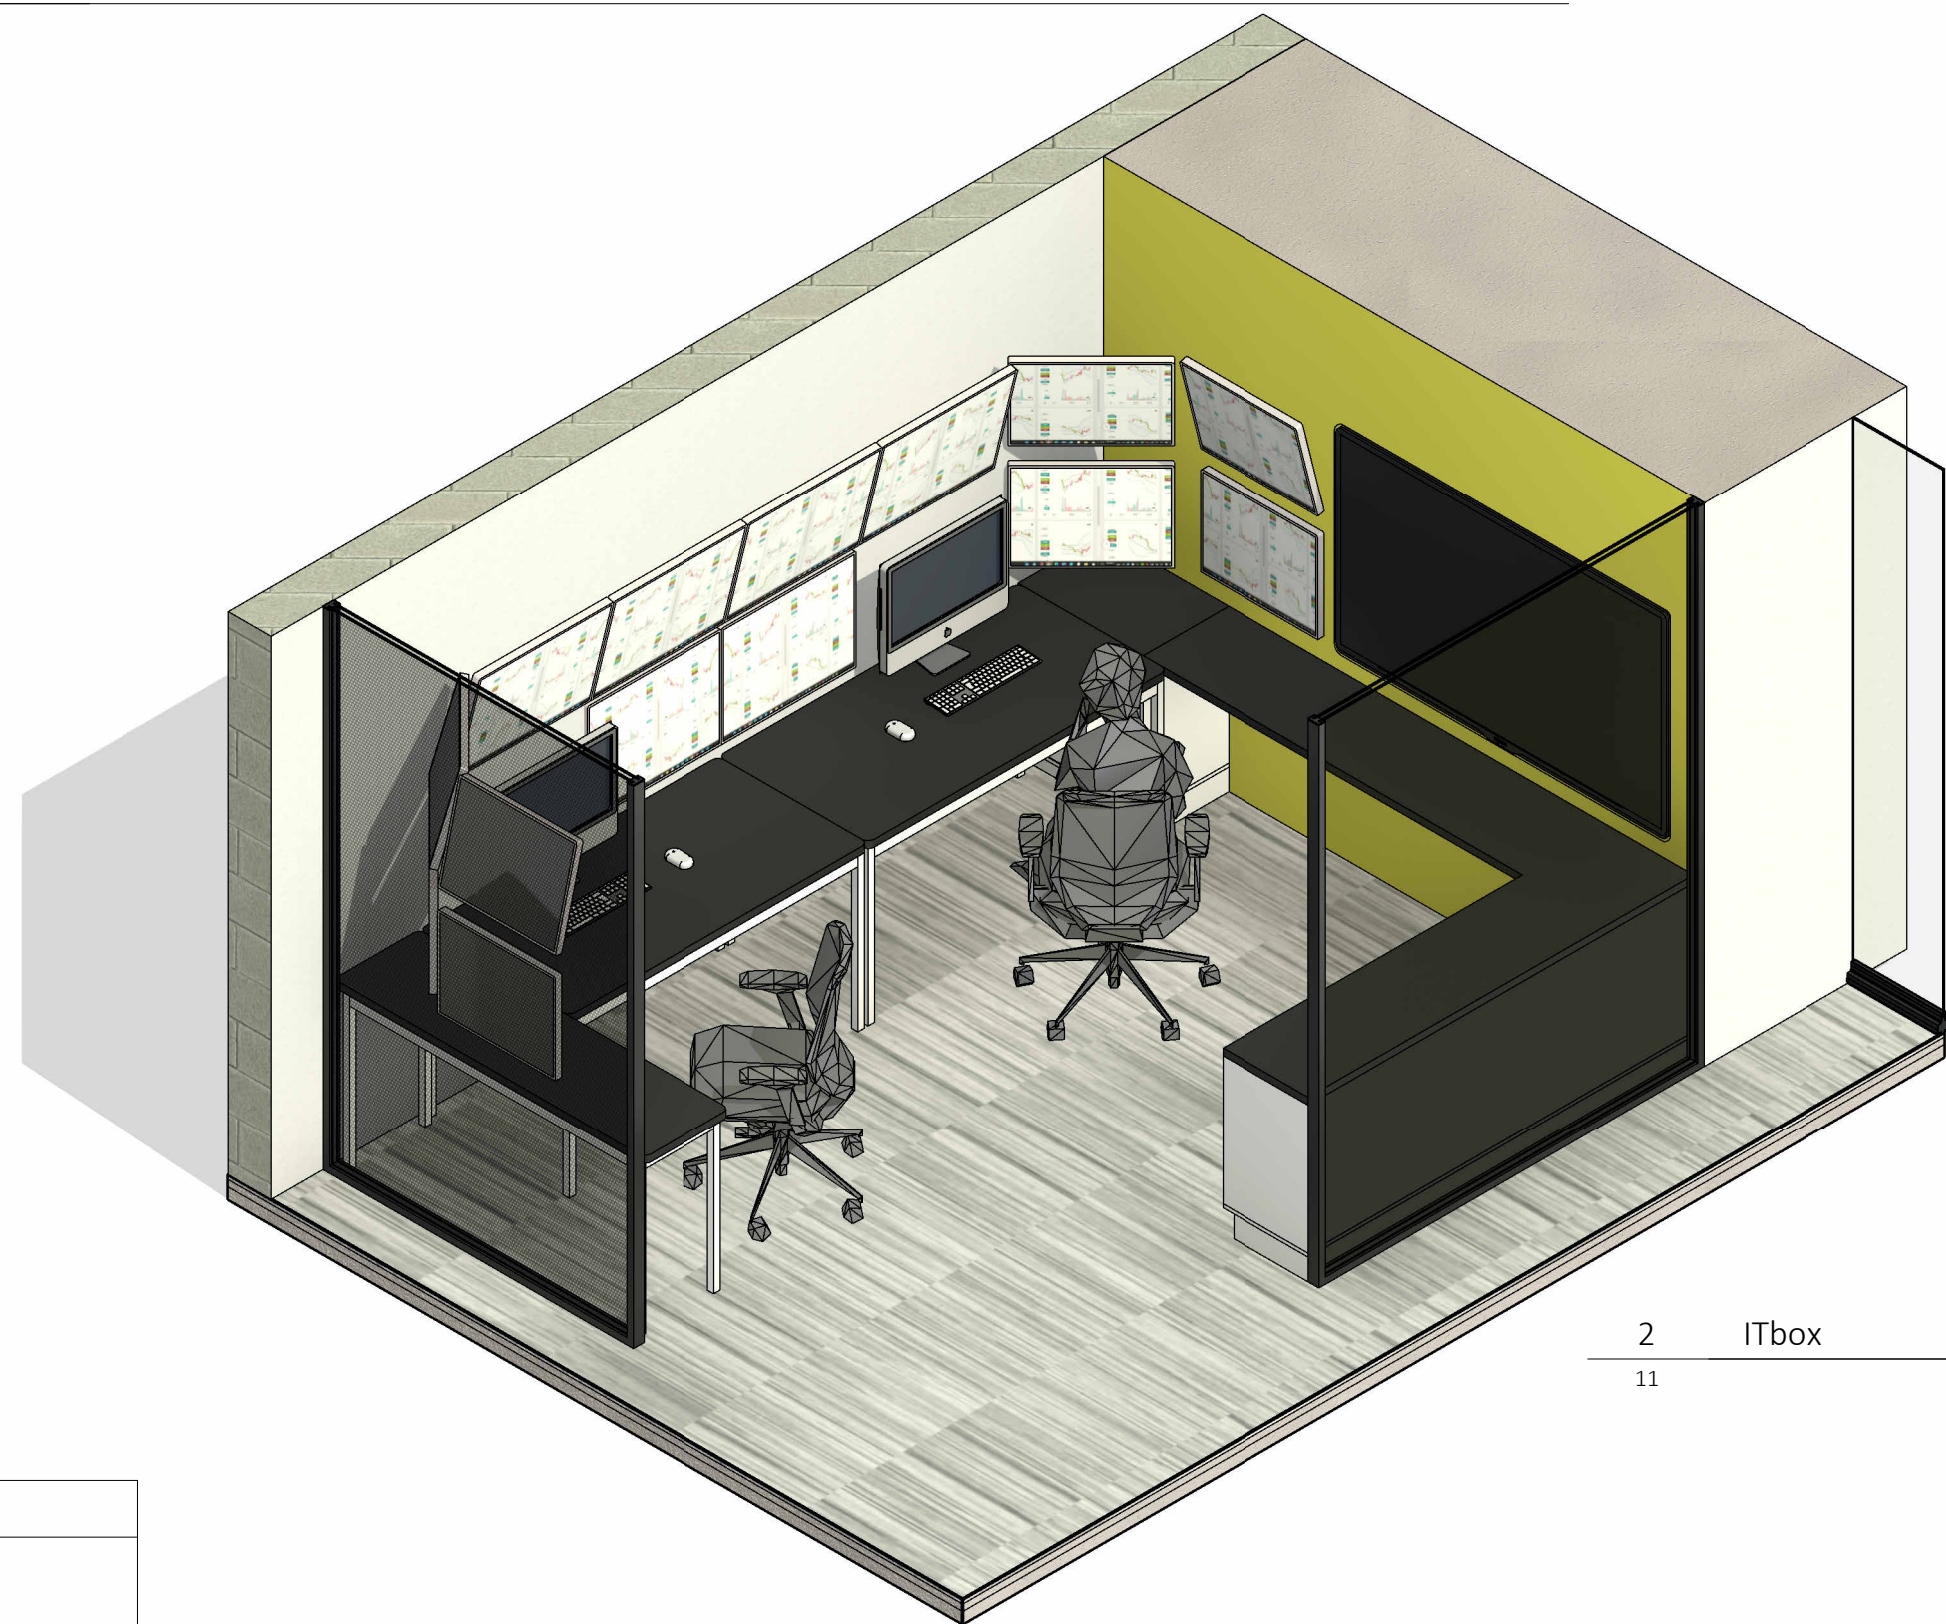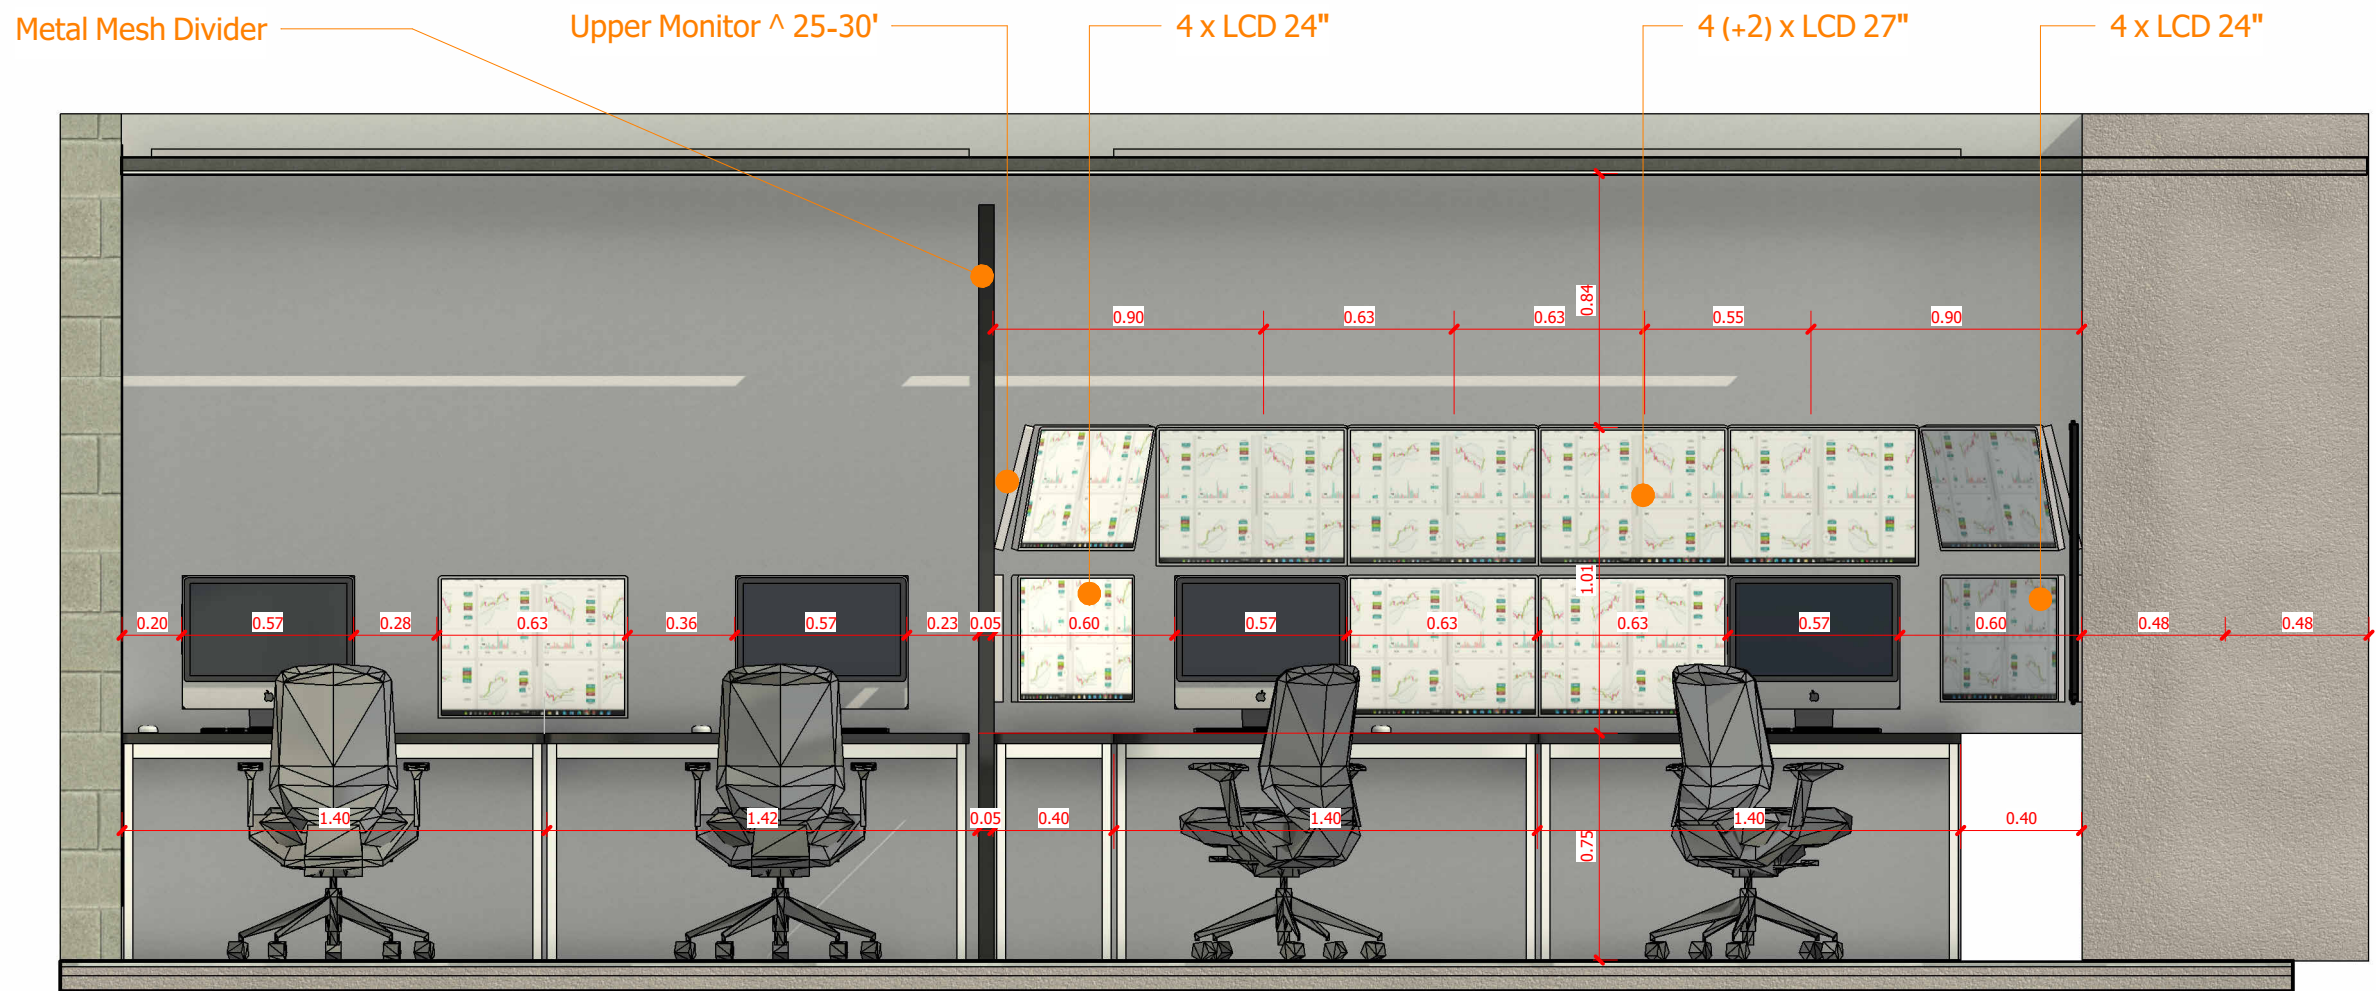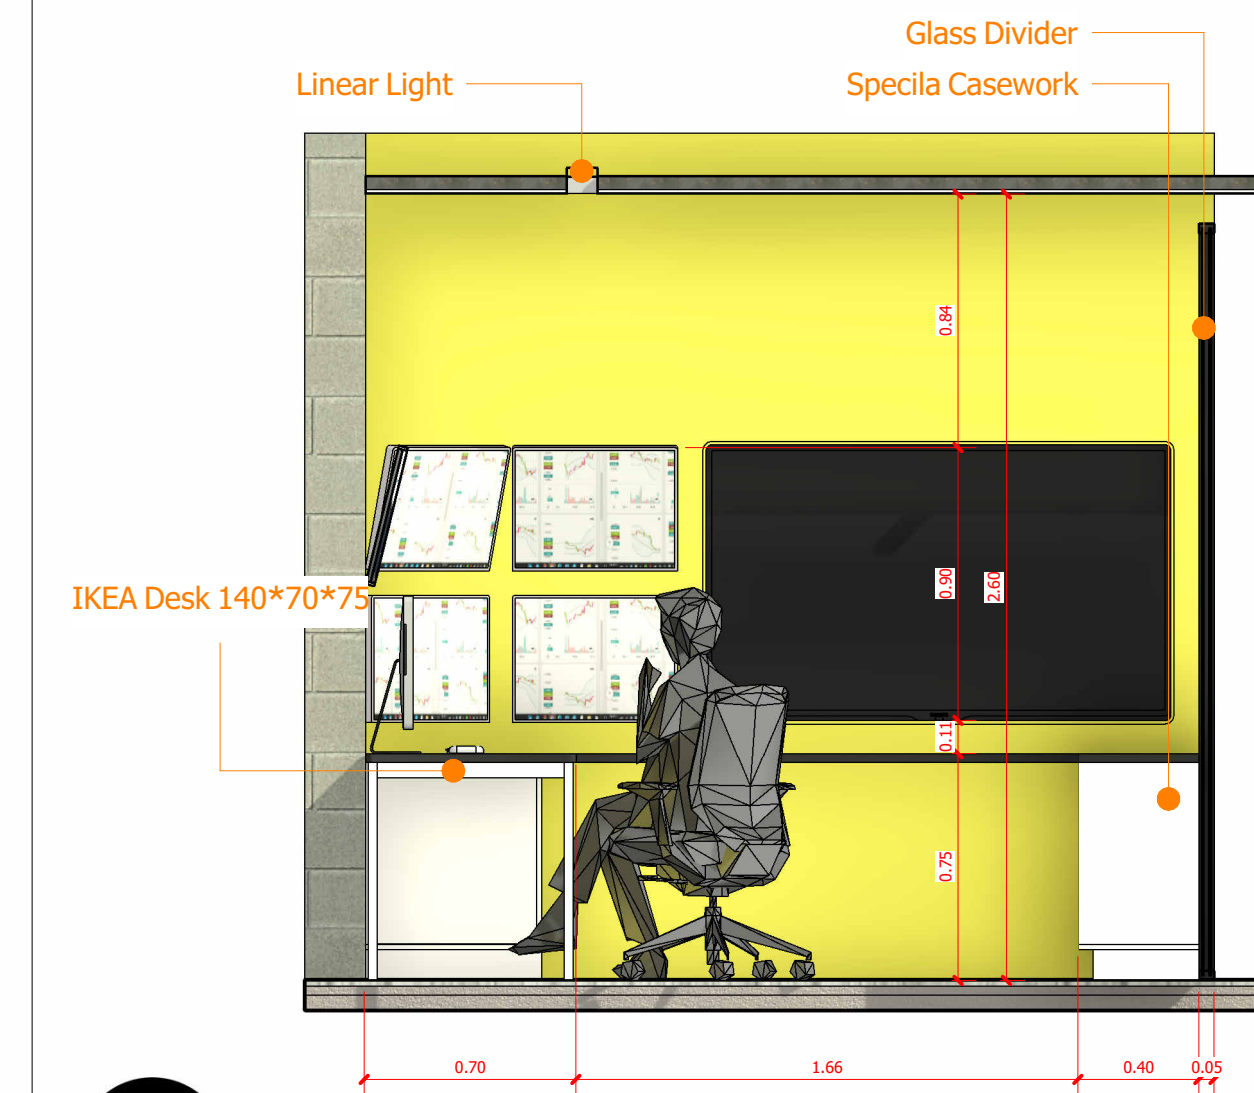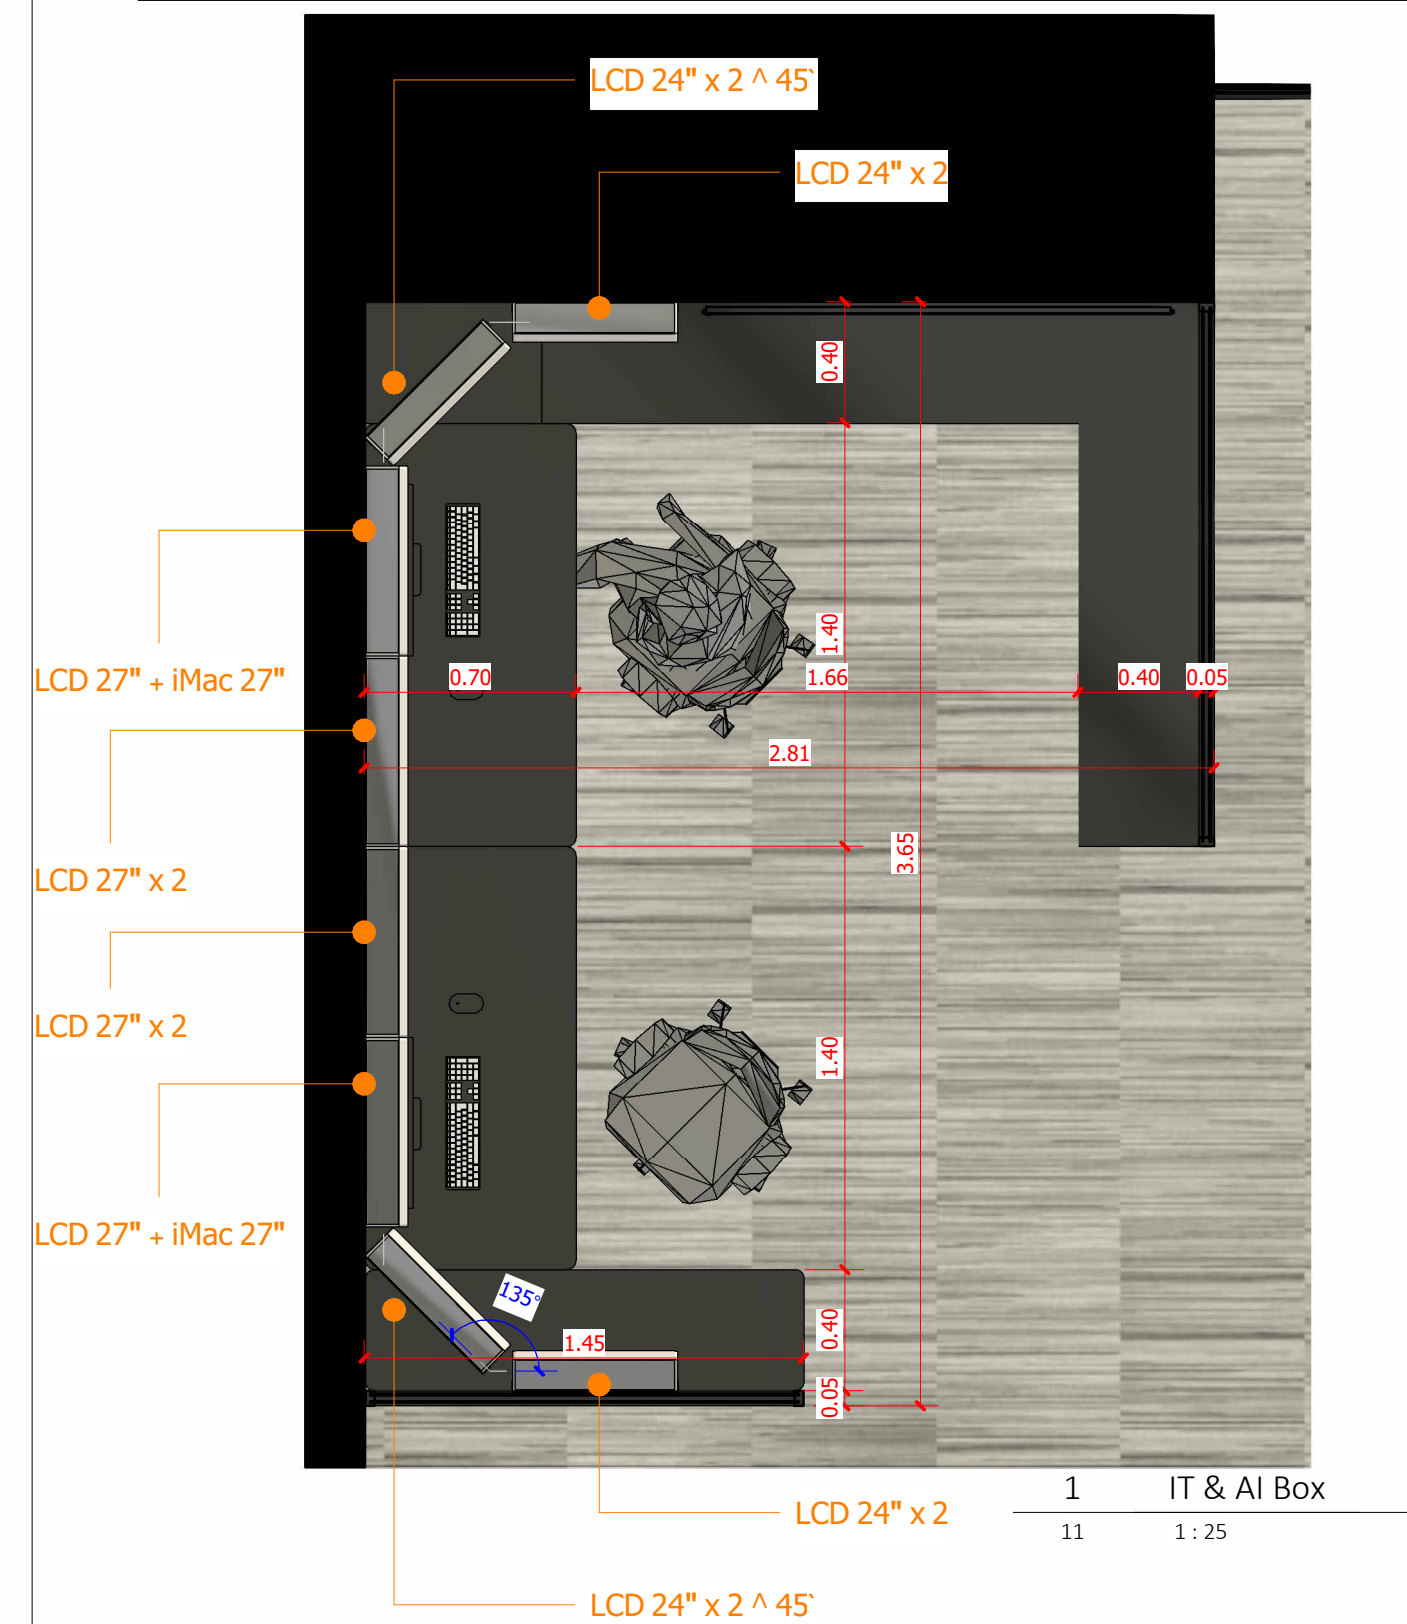

WWAVE Office

Owner

Designer

Author

IT box


11

Checker


Approver

1 : 25


1/26/2023 8:42:27 PM

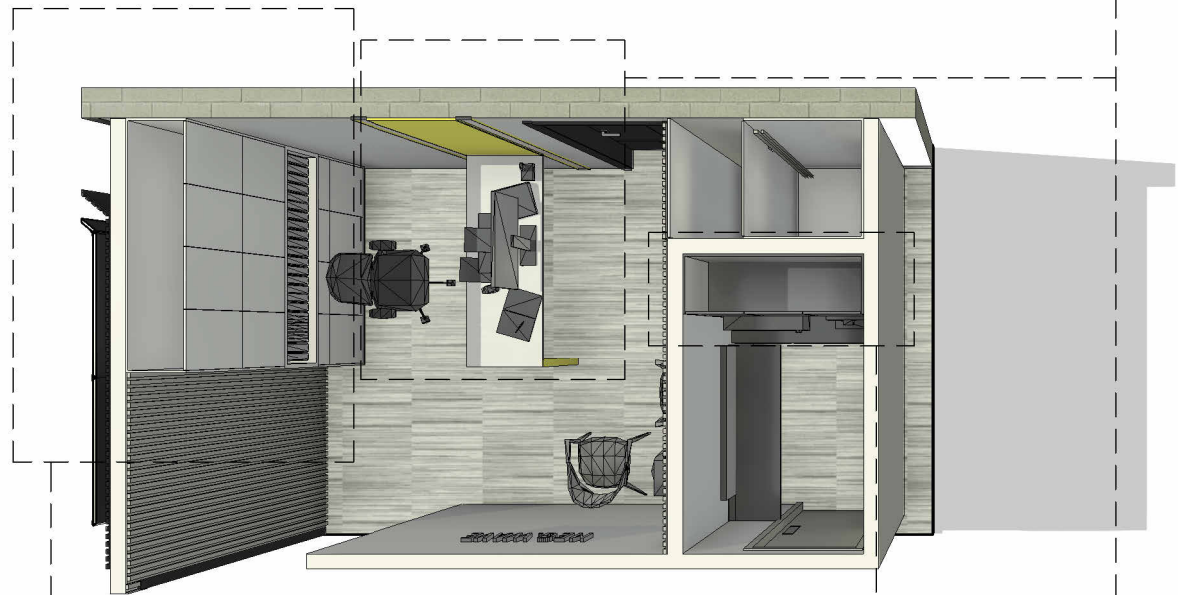


1 Entrance & kitchen
12

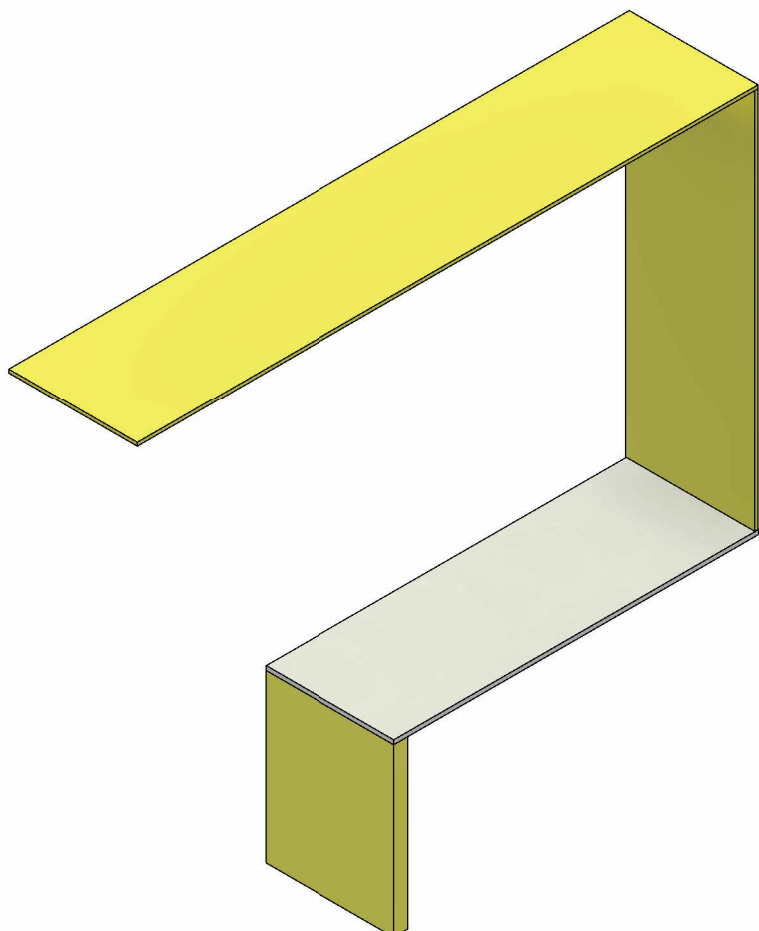


7 Secretary Table
12

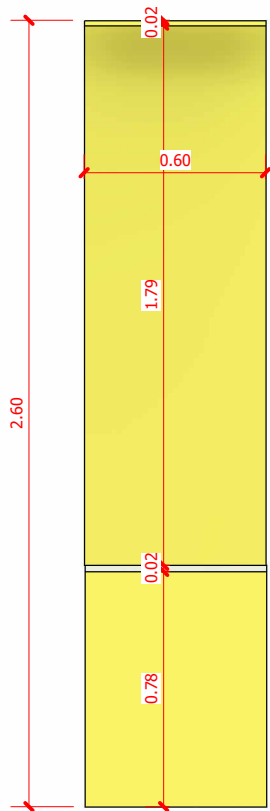


5 Secretary Table 1
12 1 : 25

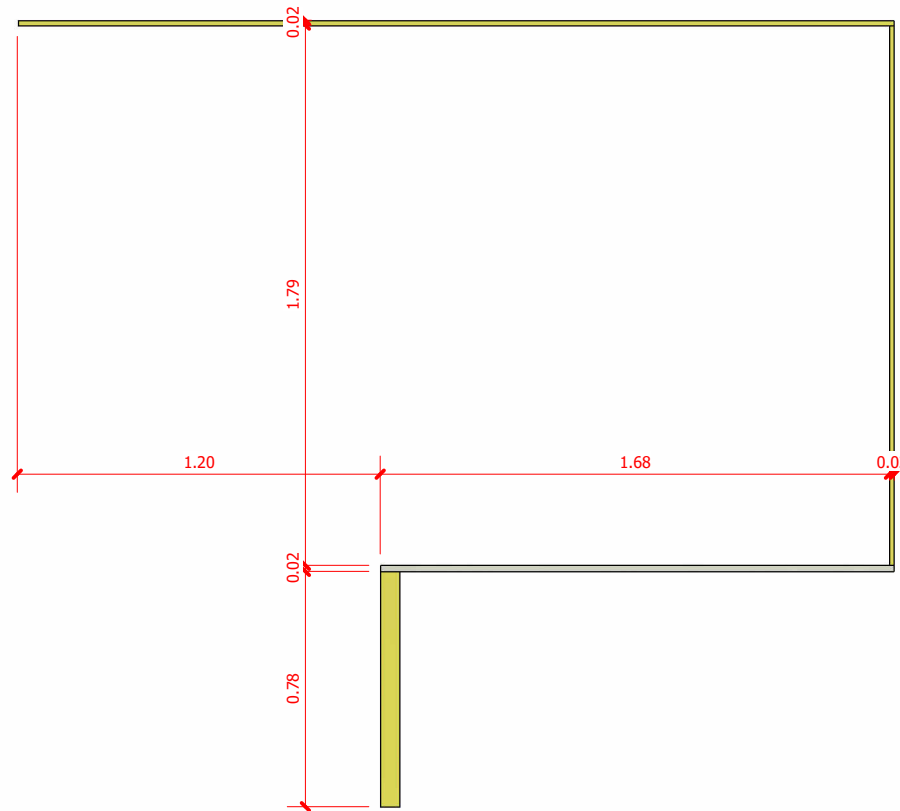


6 Secretary Table 2
12 1 : 25

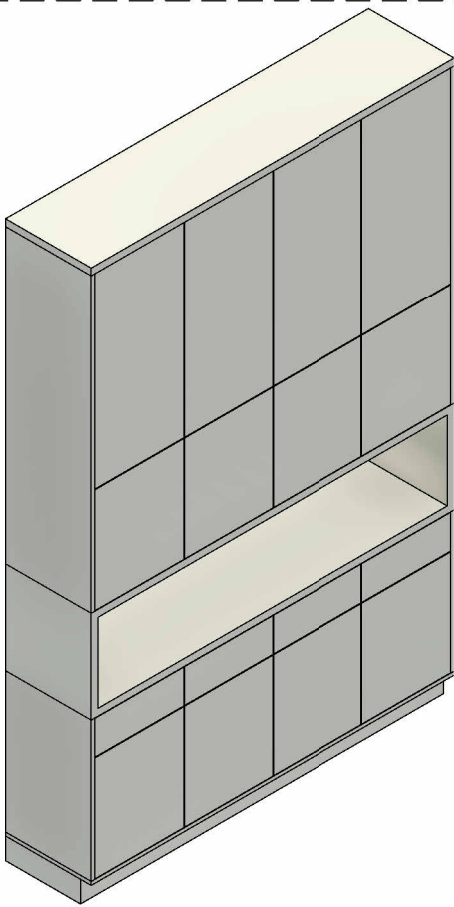


2 Secrater Library
12

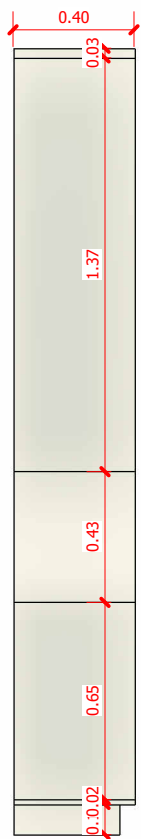


3 Casework 1
12 1 : 25

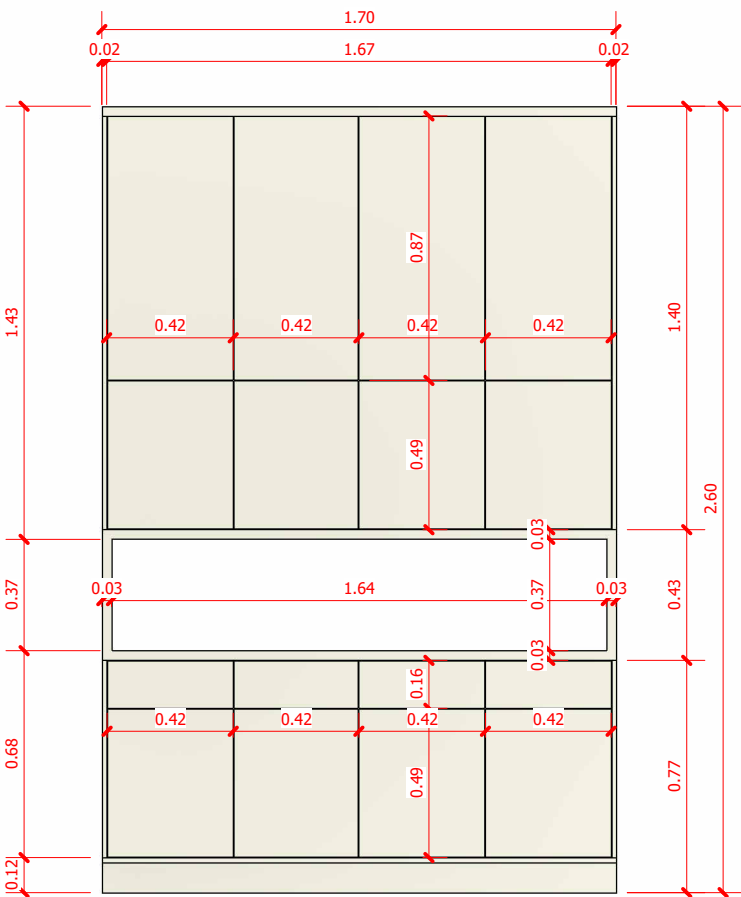


4 Casework 2
12 1 : 25

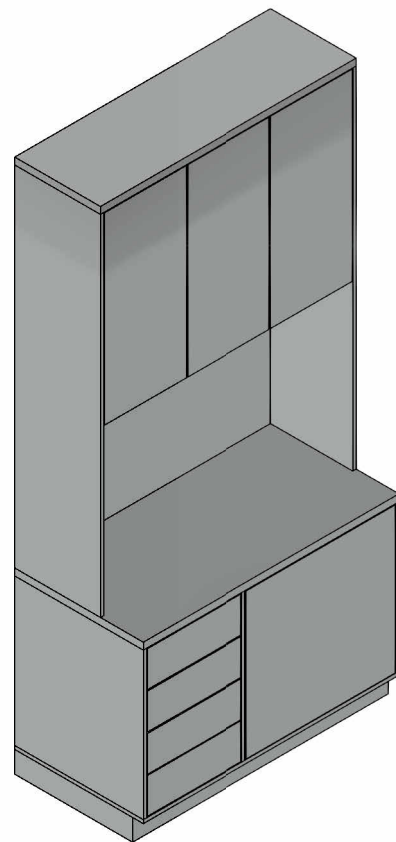


8 Kitchen Cabinet
12

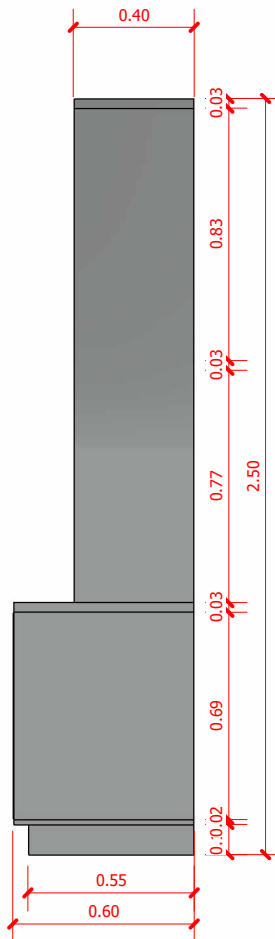

10 Kitechen Cabinet 1
12 1 : 25

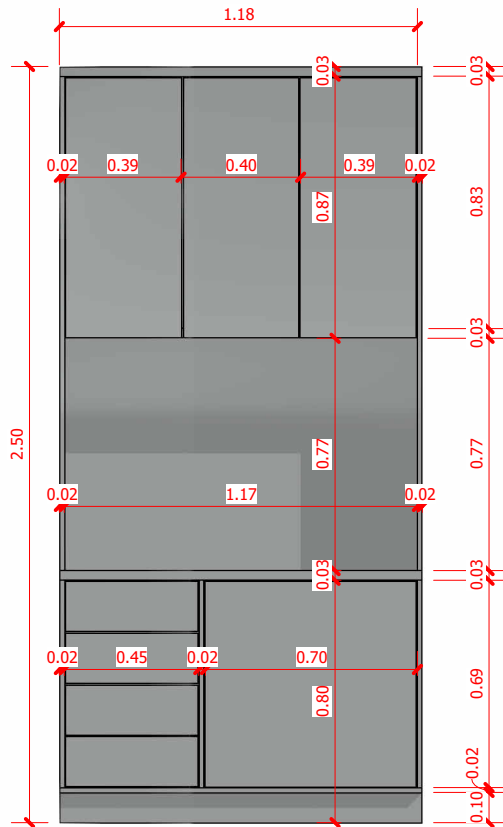

9 Kitchen Cabinet
12 1 : 25

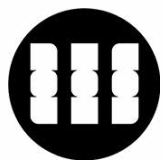

WWAVE Office

1 : 25

Owner

1/26/2023 8:42:48 PM

Accessories


12

Designer

Author

Checker

Approver

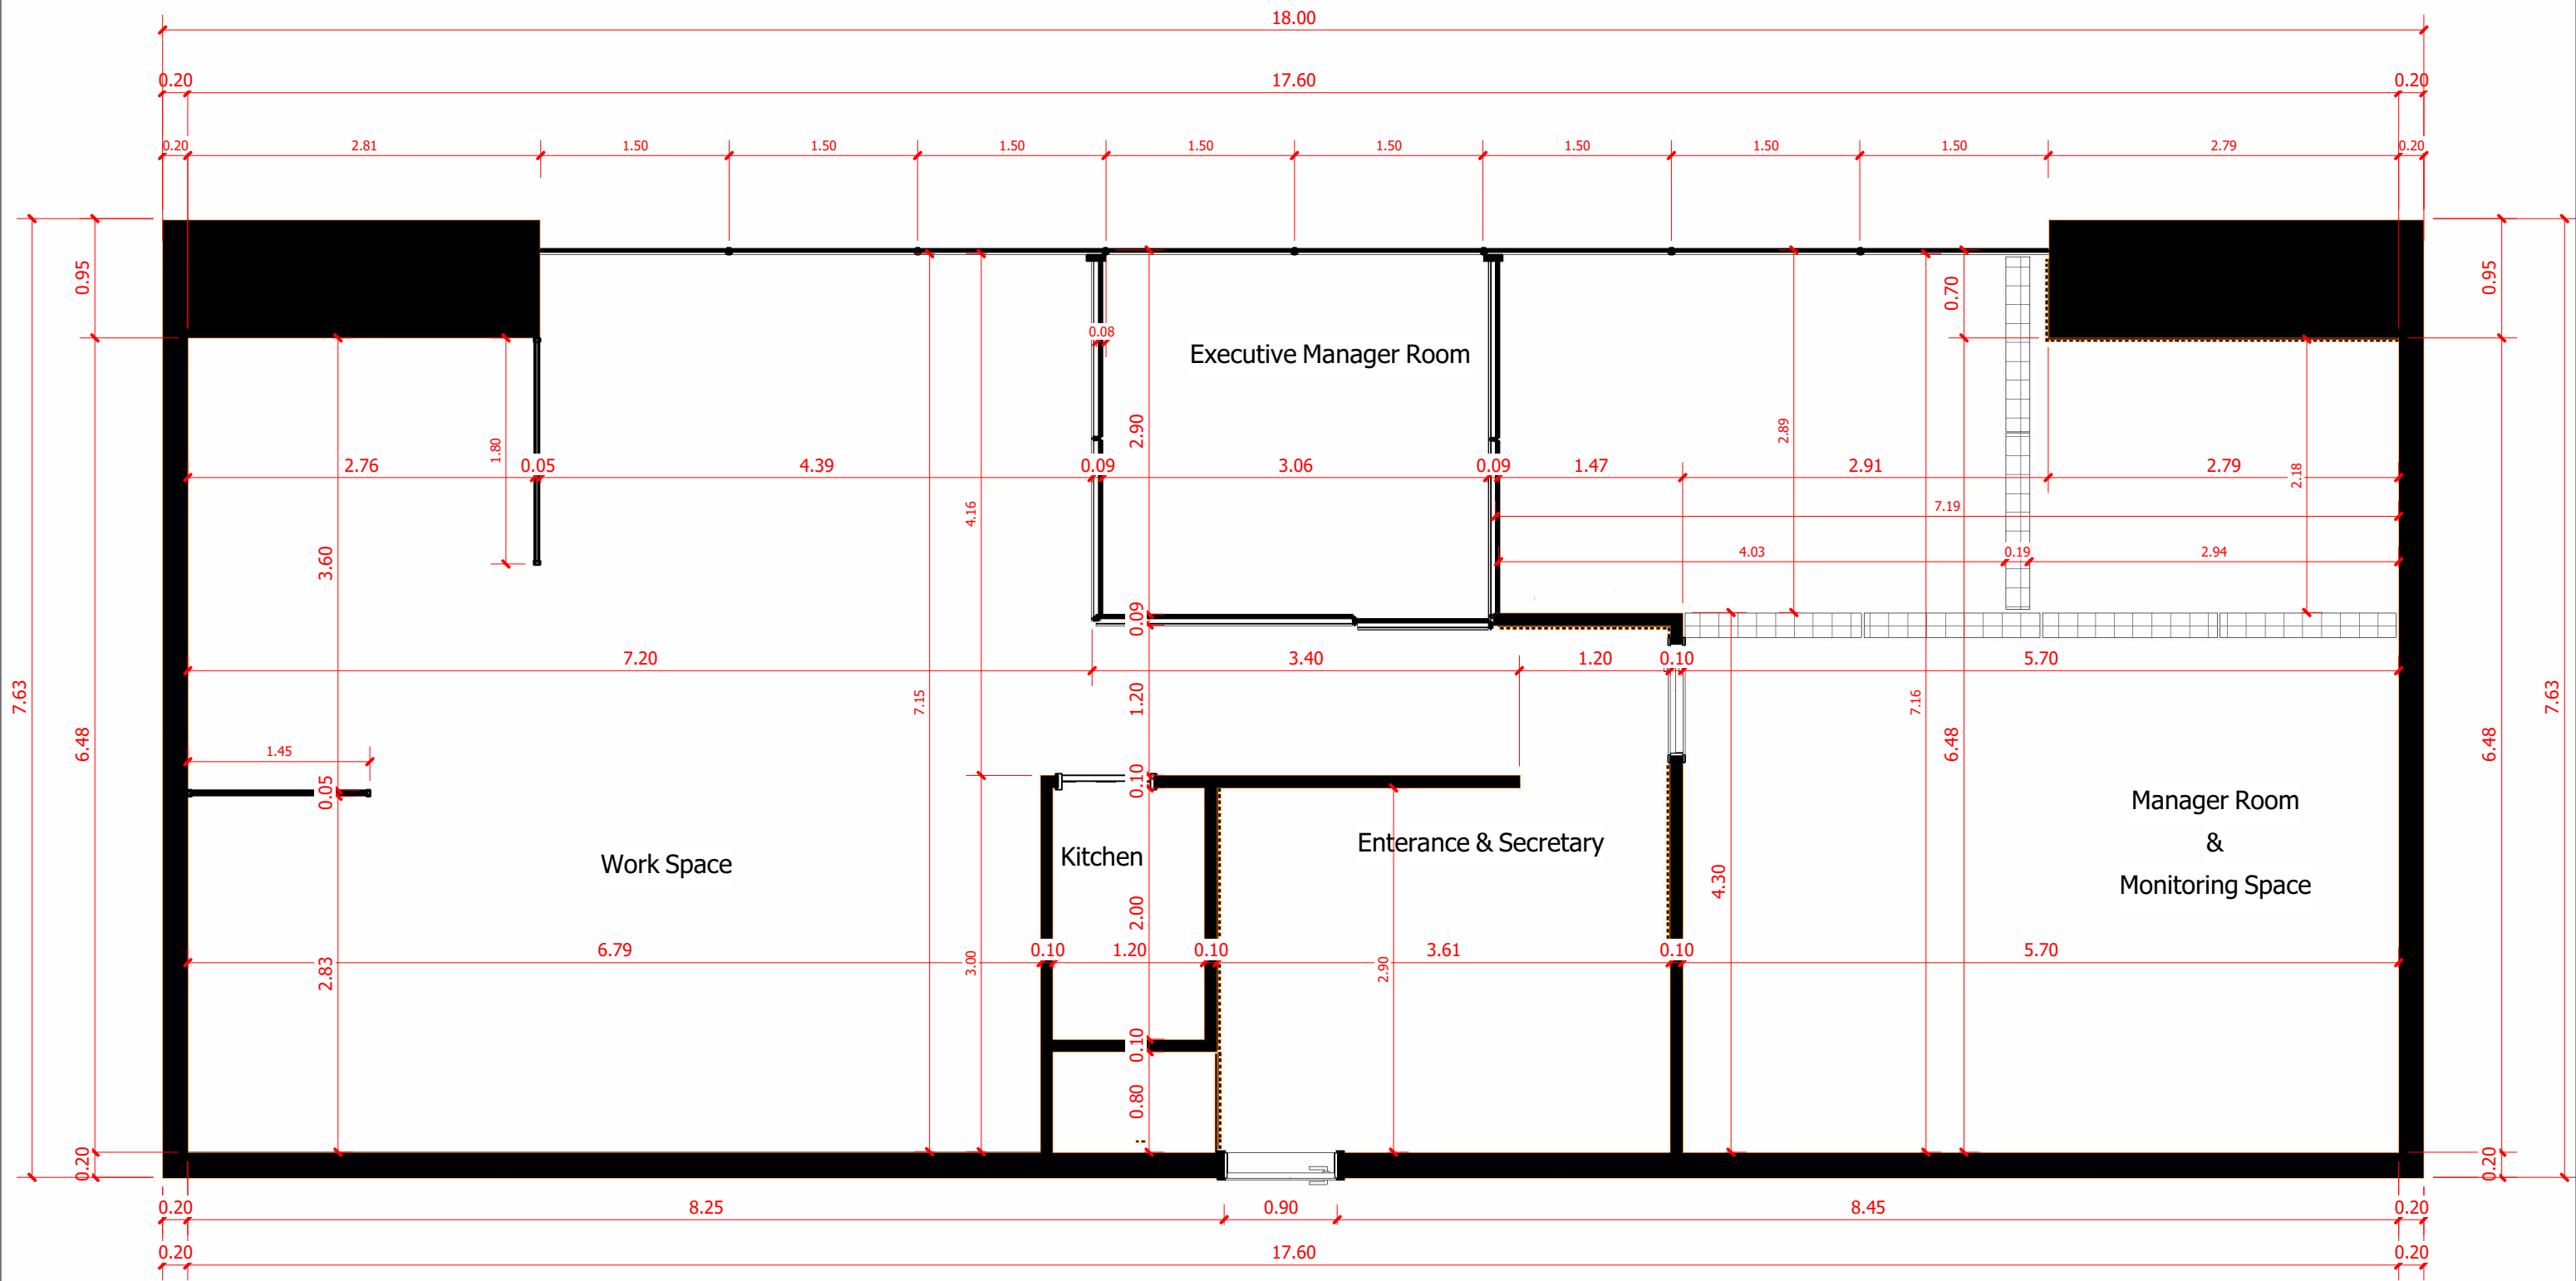

1

Gr Floor -- Dimension Interiuro Space

13

1 : 50

		PORTABLE WALL		13	
		WWAVE Office	Owner	Designer	
1 : 50		1/26/2023 8:42:51 PM	Author	Checker	Approver