


Secondary Beam

Sc

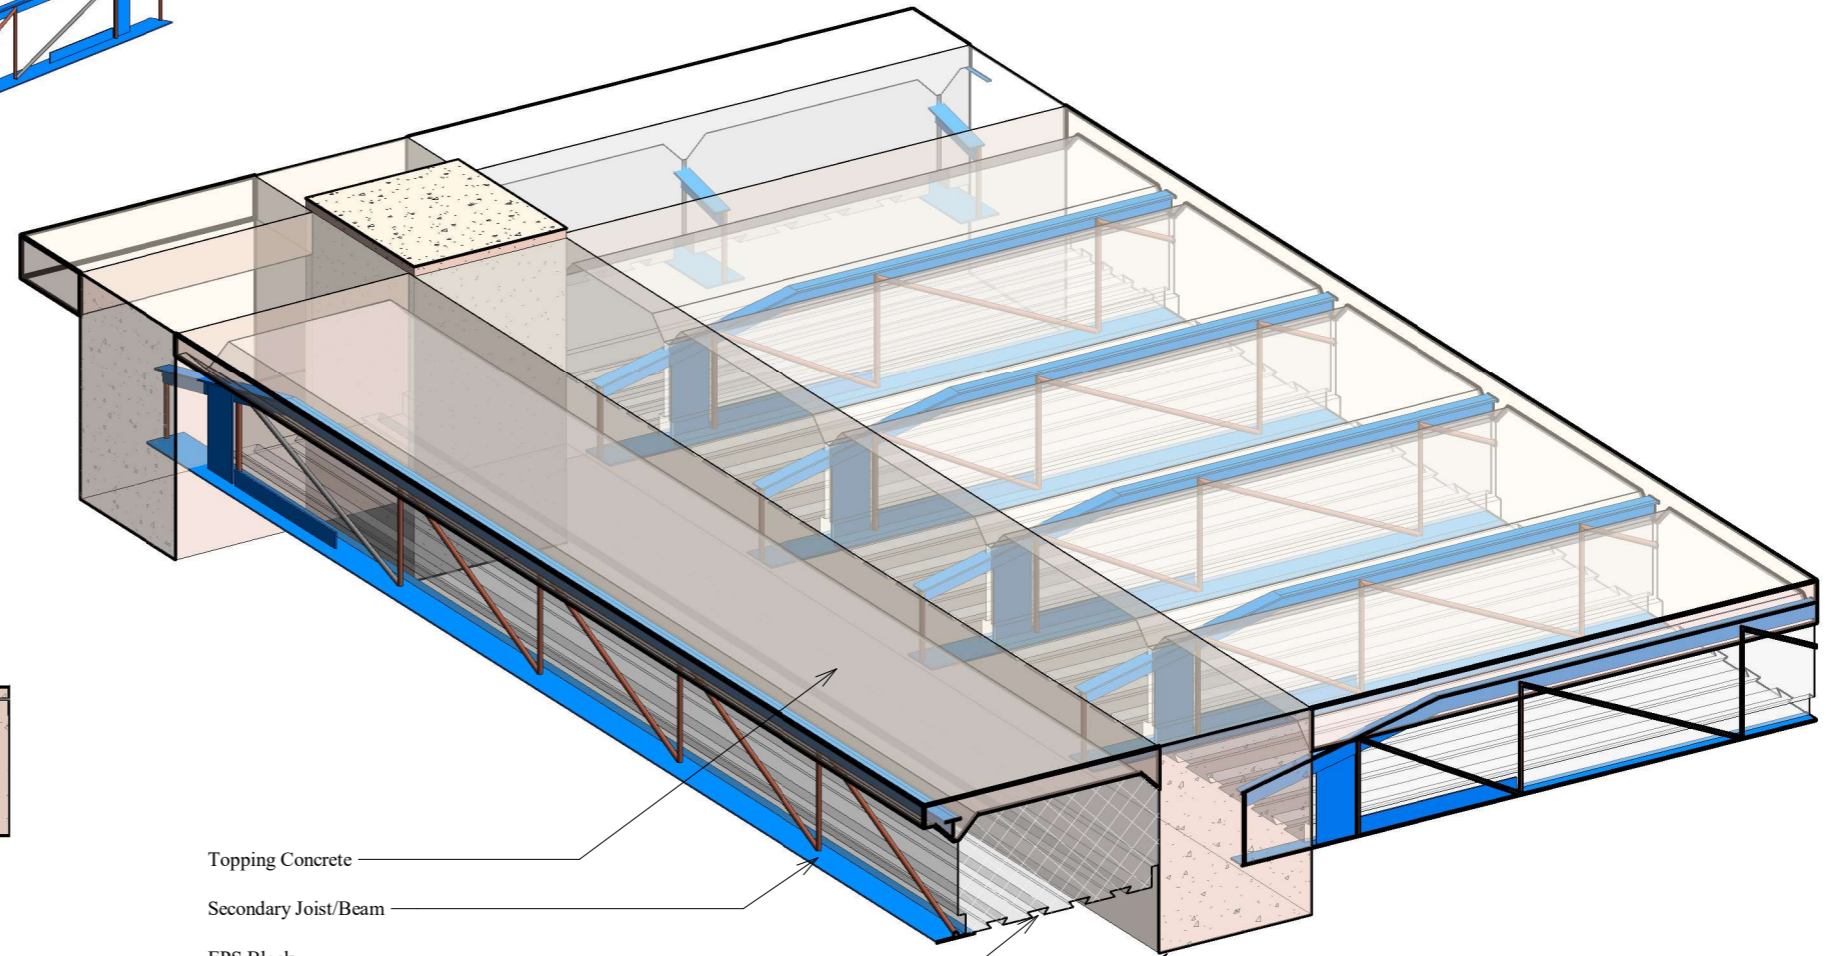


Topping Concrete

Secondary Joist/Beam

EPS Block


Concrete Beam

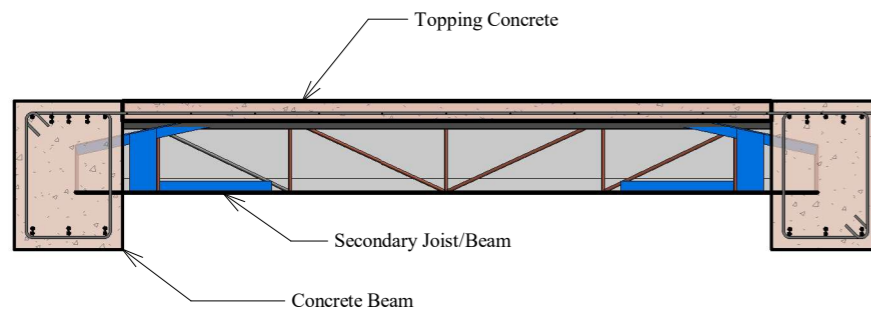

Beam Section02

Sc 1 : 25

Topping Concrete 5cm

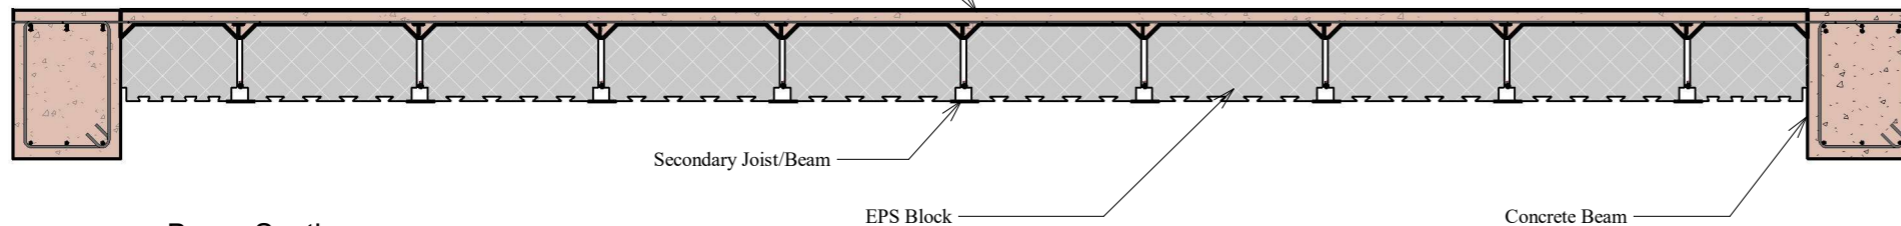

Secondary Joist/Beam

EPS Block

Concrete Beam

Beam Section

Sc 1 : 25



Project Name: Project Name

Project ID:

Project Address:

Enter address here
Address Line 2

No.	Revision	Date	Description:

OWNER:
CLIENT <small>Client Name</small>
DESIGN <small>Designer</small>
DRAWN <small>Author</small>
CHECKED <small>Checker</small>
APPROVED <small>Approver</small>
BY:

Beams	
	S104
Scale	1 : 25
Date:	Issue Date