

٢٠









Ground Floor Plan

Sc. 1:100

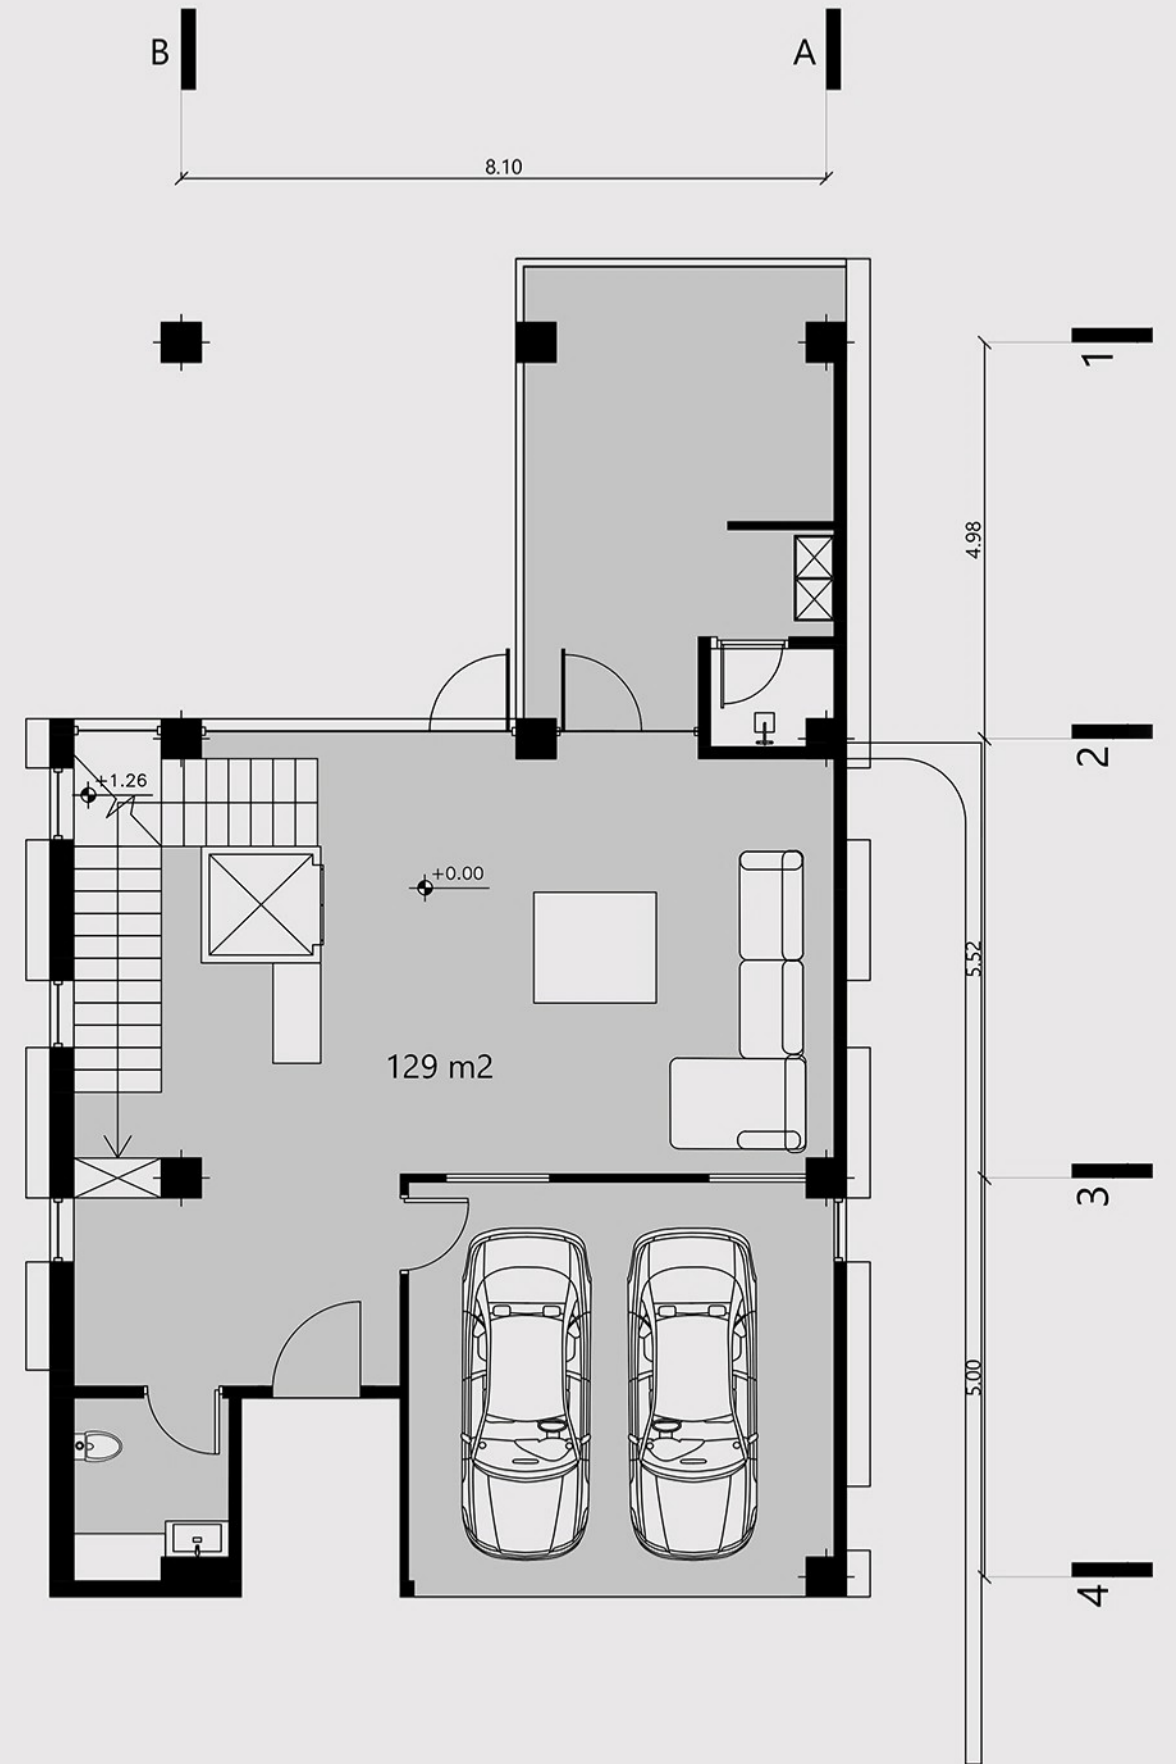

First Floor Plan

Sc. 1:100

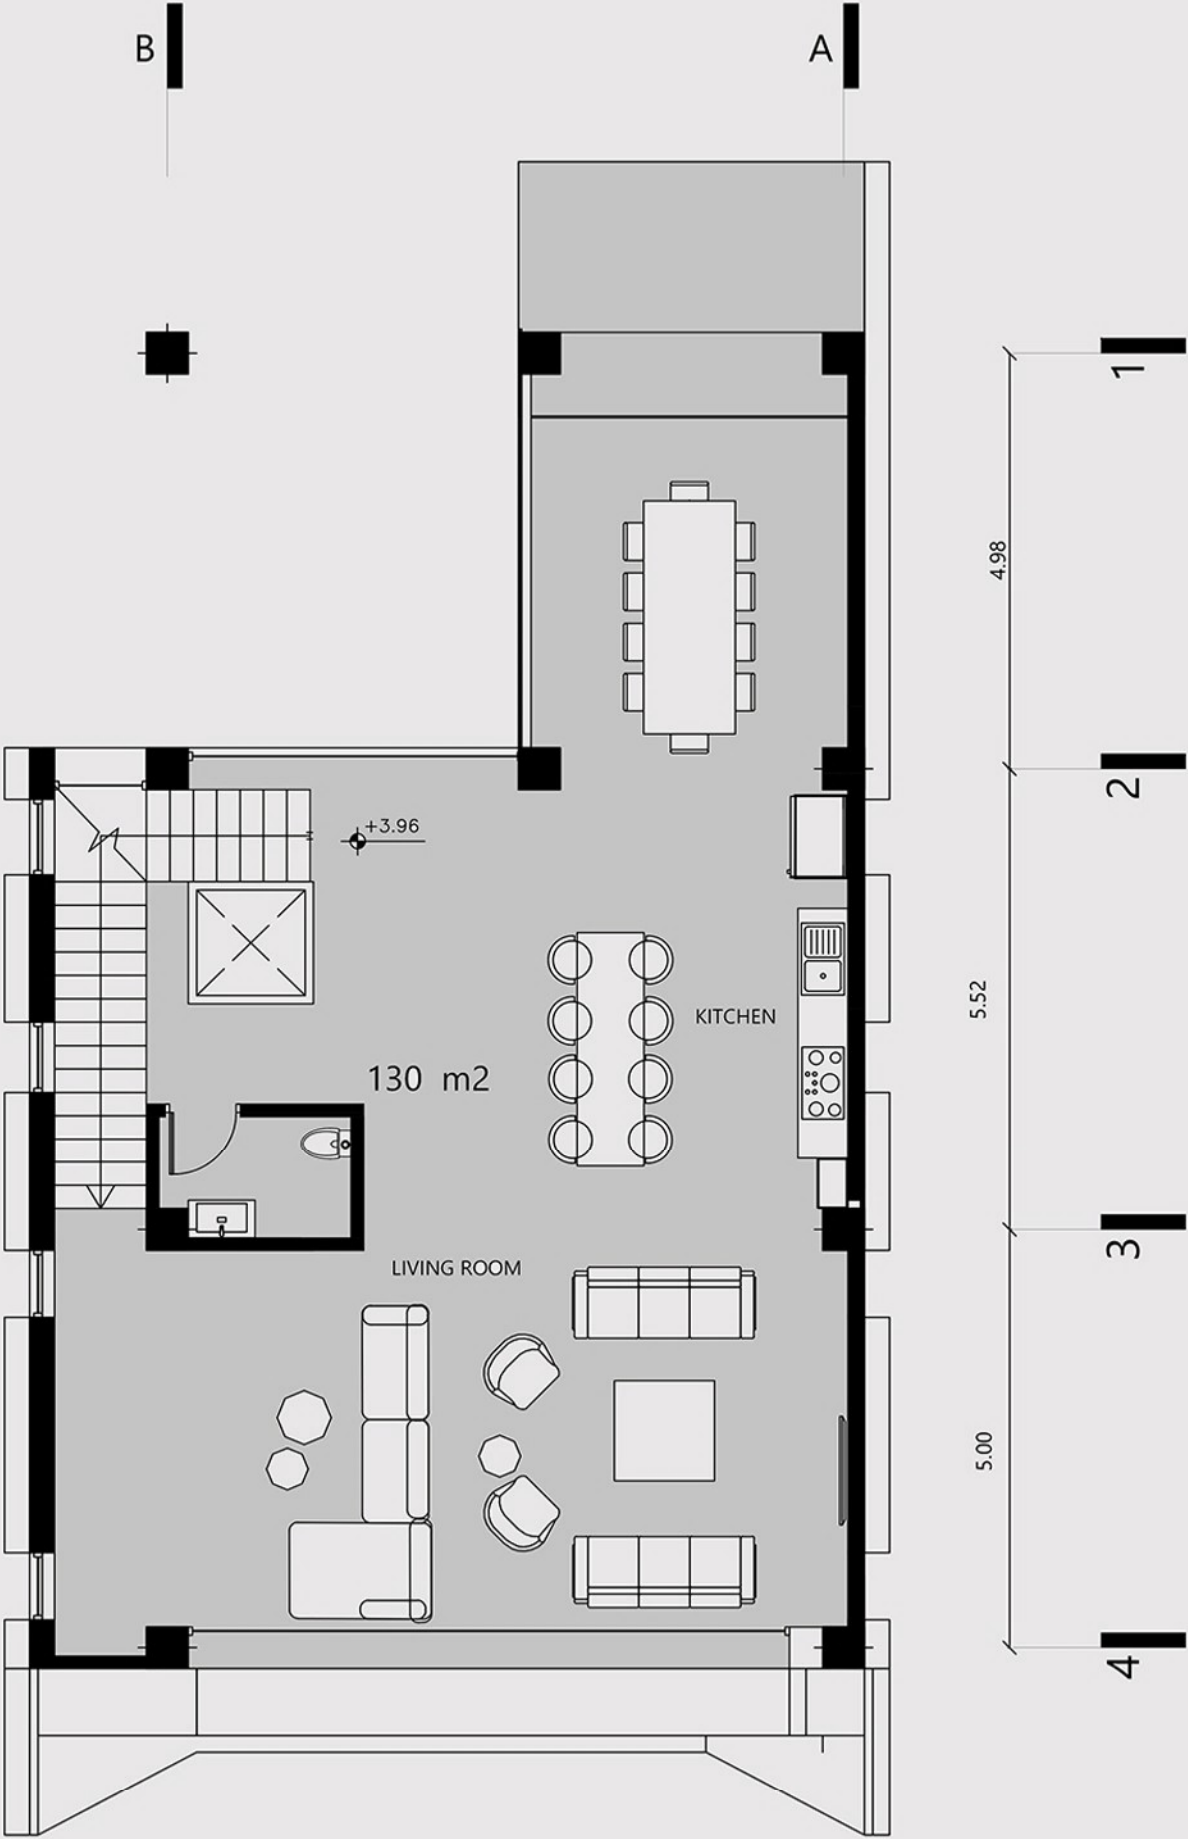

Second Floor Plan

Sc. 1:100



