

PADTEHIO

NILOUFAR MOHAMMADZADEH



# CONTENTS

PAGE 2-3 : ABOUT ME

PAGE 4-46 : WORK SAMPLE  
LIST OF PROJECT & CONTENT

PAGE 47 : ACHIEVEMENTS







# SKILLS

## DESIGNING & PRESENTATION

Interior design

90%

Rendering & Postproduction

90%

Facade design

90%

Animating & Editing

90%

Villa design

90%

Teamwork

90%

---

# SOFTWARE

3ds max

80%

Lumion

95%

Sketchup

80%

Adobe photoshop

80%

Auto cad

80%

After effect

50%

Familiarity with software : Rhino , Corel video studio , Microsoft office , V-ray , ...



# LIST OF PROJECTS

## RESIDENTIAL

KOOCHEH BAGH

CEDAR RESIDENCE

JAMSHIDIEH

RESIDENTIAL COMPLEX IN GERMANY

AGHDASIYEH RESIDENCE

## VILLA

UNBOX

SANTA MONICA

EGLE

## COMMERCIA

KALU BAG & SHOES STORE

PLUG-IN BOX

IBLO GALLERY

ZAHROUNI GOLD GALLERY

MAHVIN BEAUTY CLINIC

## OFFICES

CENTRAL BUILDING OF PTC

BADR TECH ELECTRIC CONFERENCE HALL

POWER RESEARCH INSTITUTE

IRAN BUSSINES COACH OFFICE

## CIVIC

LANDSCAPE DESIGN  
OF THE FACULTY OF ARCHITECTURE

PANAH PAVILION

NEY PAVILION



# KOOCHEH BAGH

Pasdaran st | Tehran | 2022

Project Responsibility: Lobby Design / Façade Design  
3D modeling / Presentation





# KOOCHEH BAGH

Pasdaran st | Tehran | 2022

Project Responsibility: Lobby Design / Façade Design  
3D modeling / Presentation





# CEDAR RESIDENCE

Tehran | Tehranpars | 2021

Project Responsibility: DESIGNING / 3D modeling / Peresentation





# CEDAR RESIDENCE

Tehran | Tehranpars | 2021

Project Responsibility: DESIGNING / 3D modeling / Peresentation





# JAMSHIDIEH VILLA

Tehran | Niavaran | 2016

Project Responsibility: DESIGNING / 3D modeling / Presentation





# JAMSHIDIEH VILLA

Tehran | Niavaran | 2016

Project Responsibility: DESIGNING / 3D modeling / Presentation





# RESIDENTIAL COMPLEX IN GERMANY

( University student's project )

Project Responsibility: 3D modeling / Presentation / Graphic Documents  
/ Animation





# AGHDASIYEH RESIDENCE

Tehran | Aghdasiyeh | 2025

Project Responsibility: DESIGNING / 3D modeling / Presentation





# UNBOX VILLA

Chaharmahal-o-Bakhtiari | Lordegan, Shovarez Village | 2022

Project Responsibility: DESIGNING / 3D modeling / Presentation  
/ Graphic Documents / Animation





# UNBOX VILLA

Chaharmahal-o-Bakhtiari | Lordegan, Shovarez Village |2022

Project Responsibility: DESIGNING / 3D modeling / Peresentation / Grafic Documents / Animation






# SANTA MONICA VILLA

California | Santa Monica|2018

Project Responsibility: DESIGNING / 3D modeling / Peresentation / Grafic Documents / Animation



WORK SAMPLE  
ARCHITECTURAL PORTFOLIO

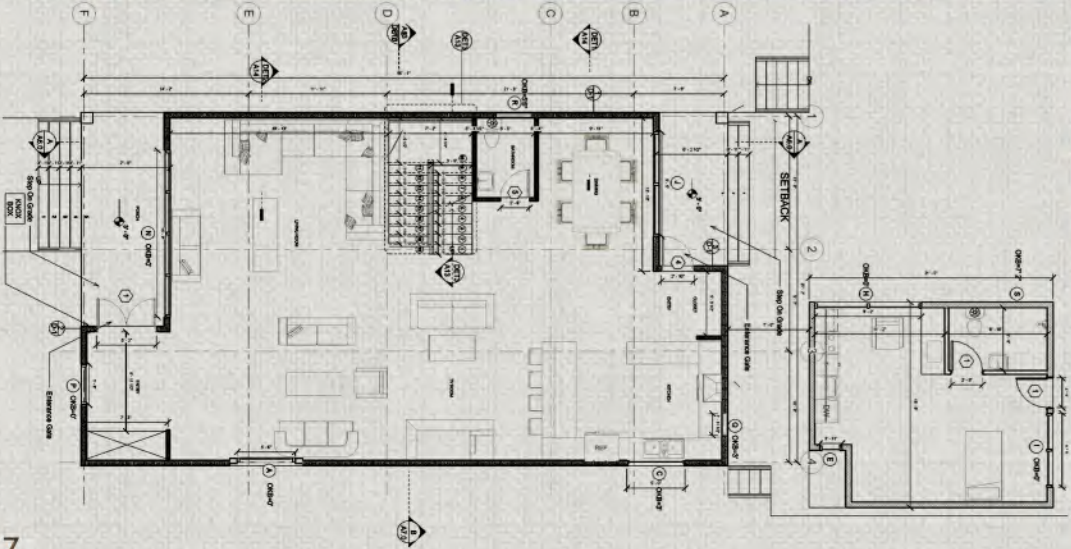



# SANTA MONICA VILLA

California | Santa Monica|2018

Project Responsibility: DESIGNING / 3D modeling / Peresentation / Grafic Documents / Animation





# SANTA MONICA VILLA

California | Santa Monica|2018

Project Responsibility: DESIGNING / 3D modeling / Peresentation / Grafic Documents / Animation






# EGLE VILLA

Tehran | Lavasan | 2018

Project Responsibility: DESIGNING / 3D modeling / Presentation



WORK SAMPLE  
ARCHITECTURAL PORTFOLIO

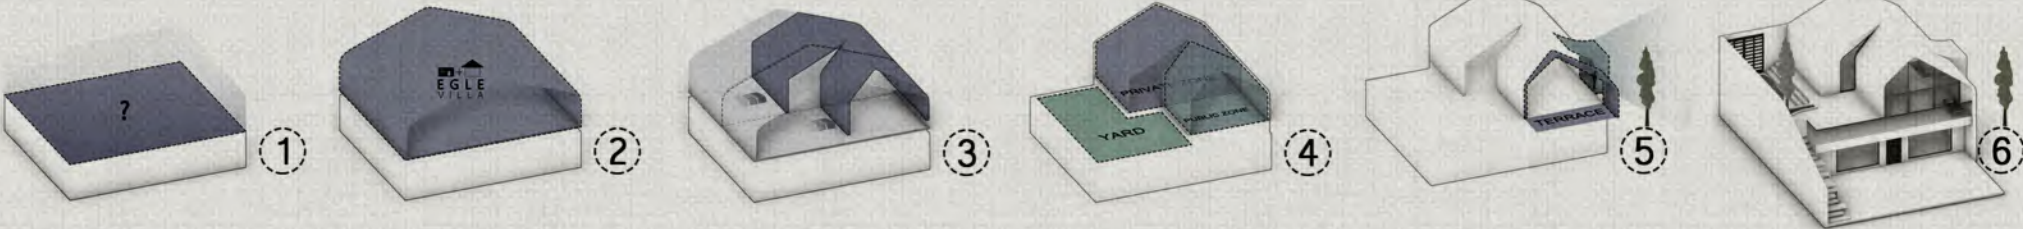




# EGLE VILLA

Tehran | Lavasan | 2018

Project Responsibility: DESIGNING / 3D modeling / Presentation

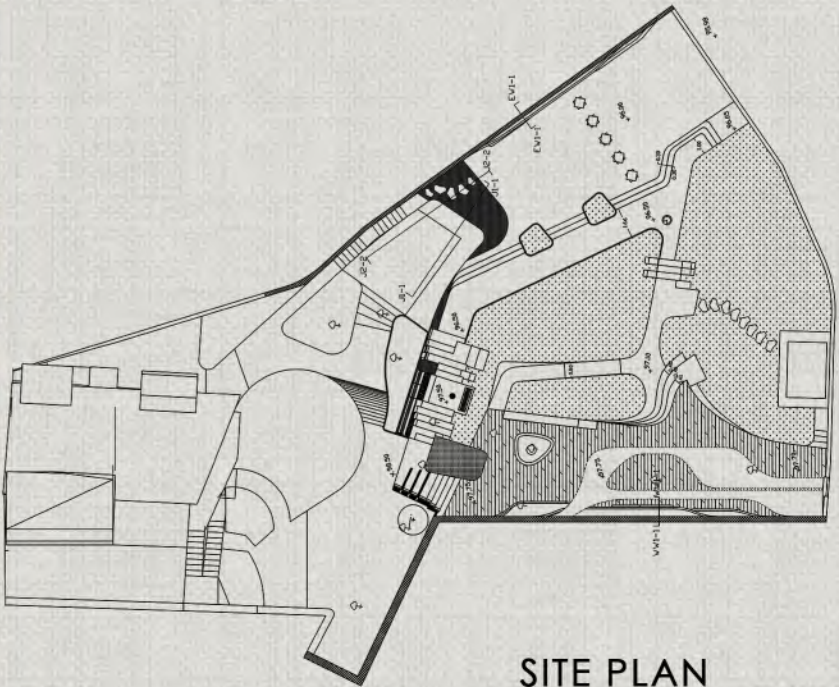

SITE PLAN



# KALU BAG & SHOES STORE

Tehran | Sepahsalar| 2016

Project Responsibility: DESIGNING / 3D modeling / Presentation  
/ Grafic Documents / Animation







# KALU BAG & SHOES STORE

Tehran | Sepahsalar| 2016


Project Responsibility: DESIGNING / 3D modeling / Presentation / Graphic Documents / Animation

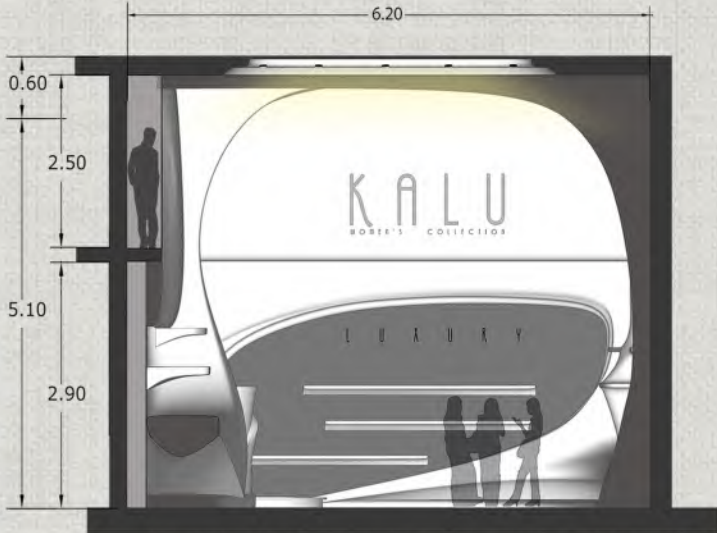


SECTION C-C

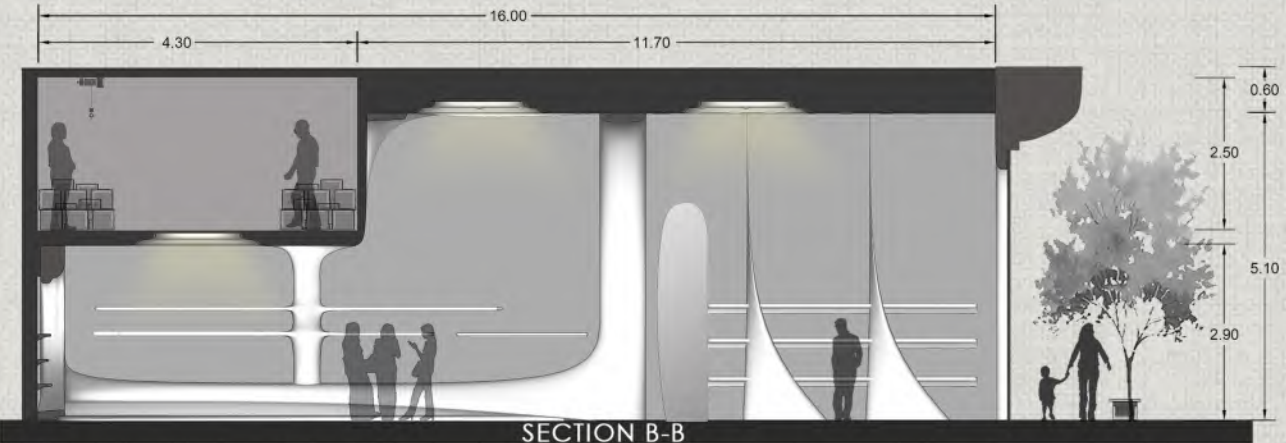

SECTION B-B

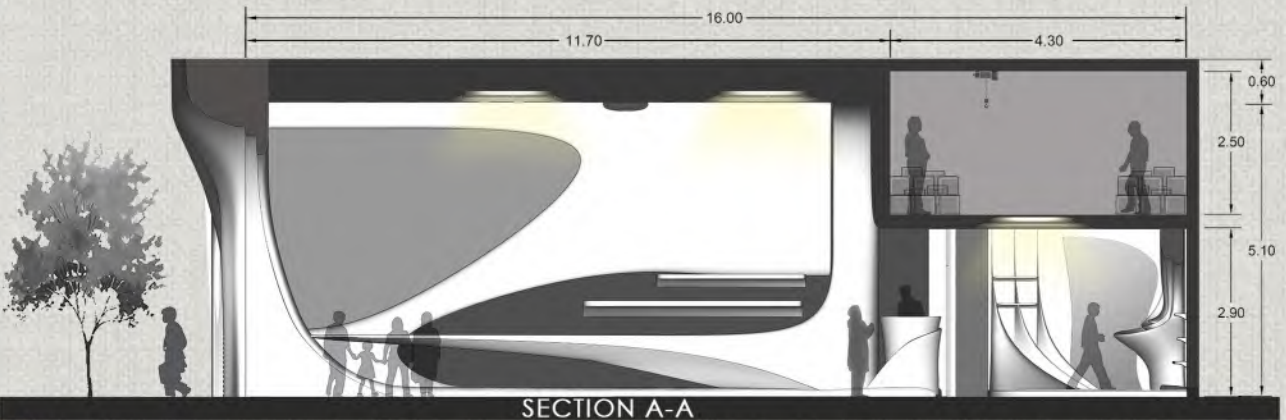

SECTION A-A

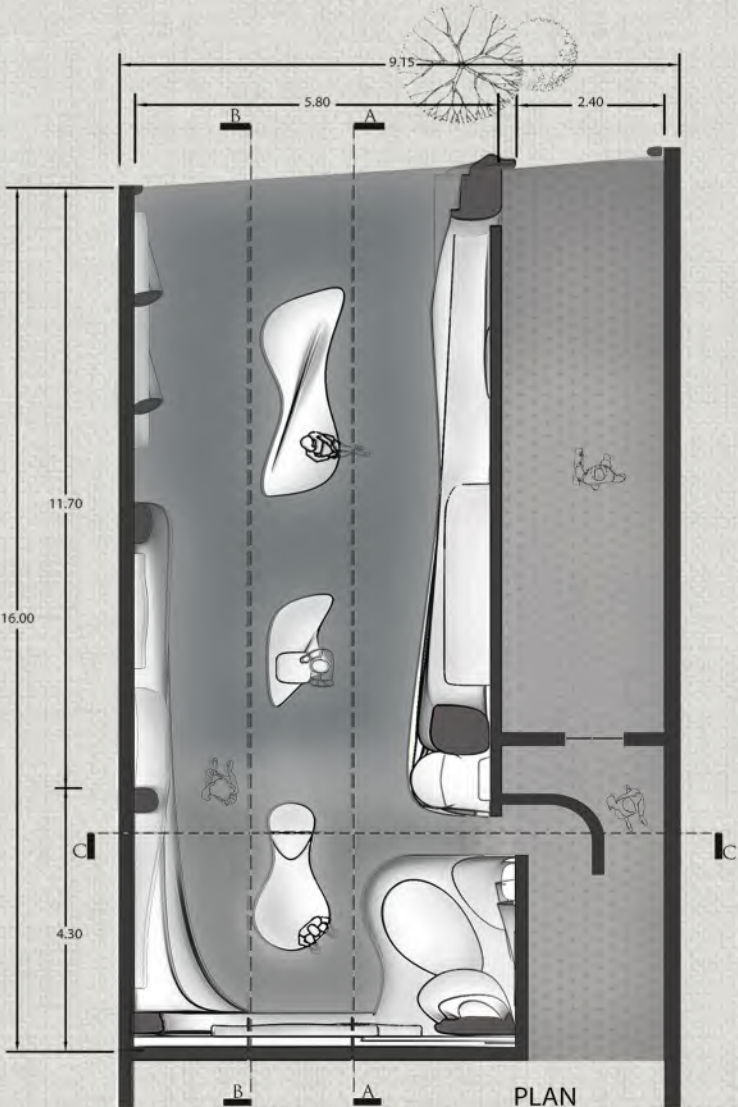

PLAN



# PLUG-IN BOX

Tehran | Paytakht Computer Complex | 2019

Project Responsibility: DESIGNING / 3D modeling / Presentation





# PLUG-IN BOX

Tehran | Paytakht Computer Complex | 2019

Project Responsibility: DESIGNING / 3D modeling / Presentation




**Compact Shelf**  
A Shelf That Is Not Visible To The Customers And Can Accommodate Laptops With The Utmost Capacity.




**Multifunctional Shelf**  
Compress Sink, Refrigerator, Microwave And The Safe In One Shelf.



**Moving ladder**  
Ladder With Magnetic Connection That Is Placed Vertically For Compression.

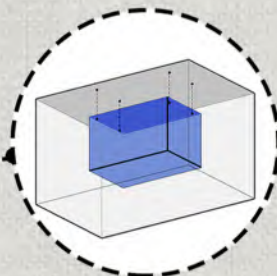

**Suspended Box**  
A Potential To Increase The Effective Space.

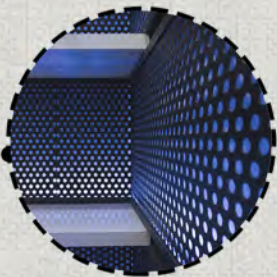

**Digital illusion**  
Punched Metals And Various Colored Lights Behind Them Evoke The Illusion Of Stepping Into The Digital World.



**Furniture Design**  
Workdesk Design Aligned With Store Design Language And Also Maximum Performance.




**Dynamic Fan**  
A Potential To attract the Customers.



# PLUG-IN BOX

Tehran | Paytakht Computer Complex | 2019

Project Responsibility: DESIGNING / 3D modeling / Presentation

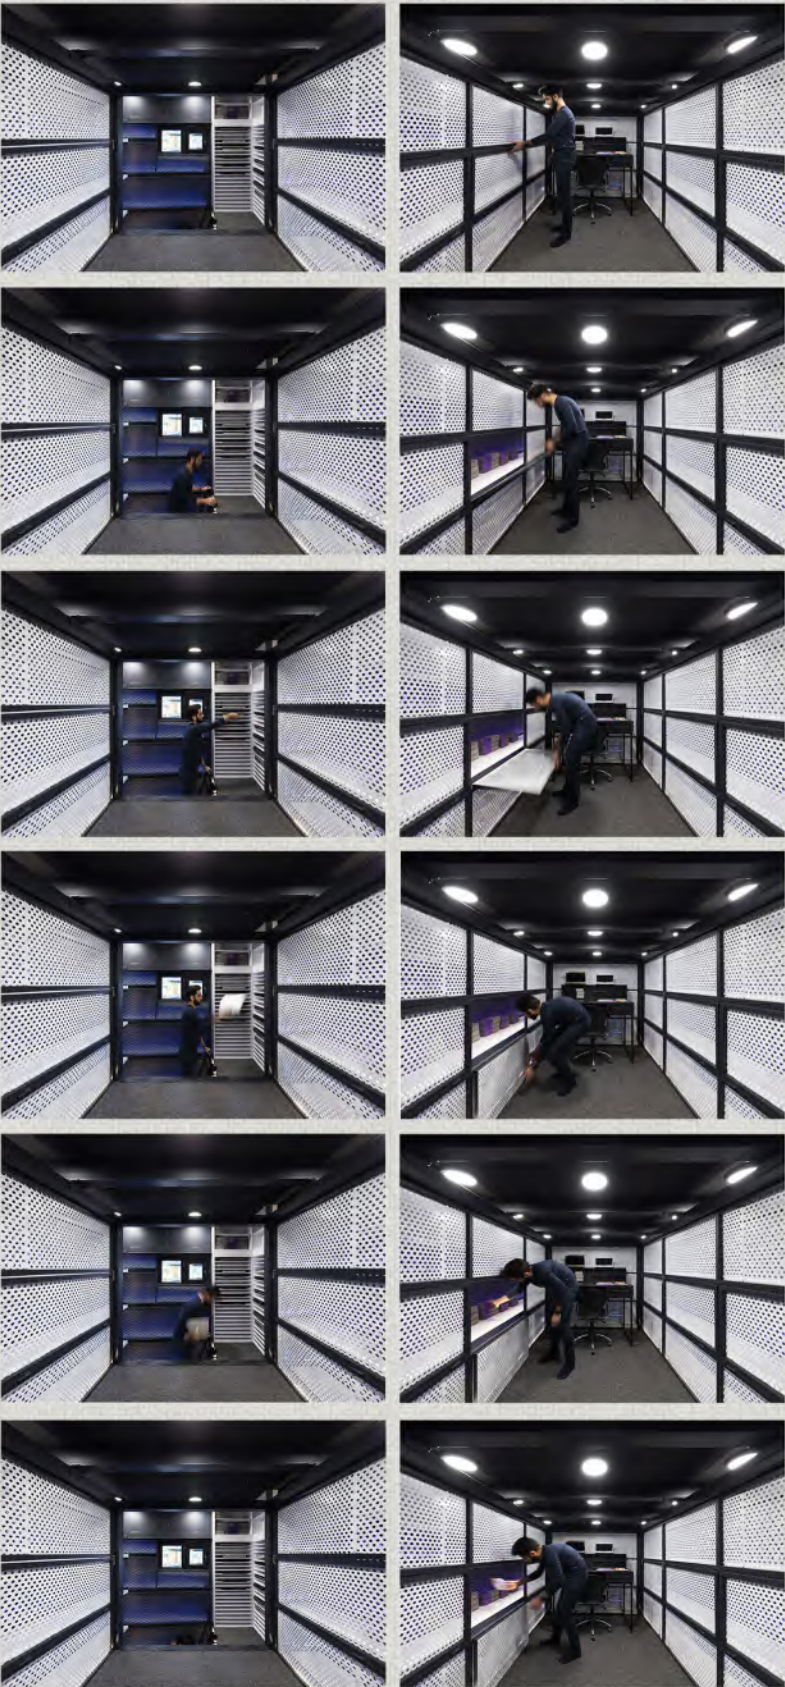


Creating a suspended platform in the body of a functional cube



Remove the entrance sign and introduce the brand in line with the body of the store

Expand the store view by removing signs and stretching the space volume

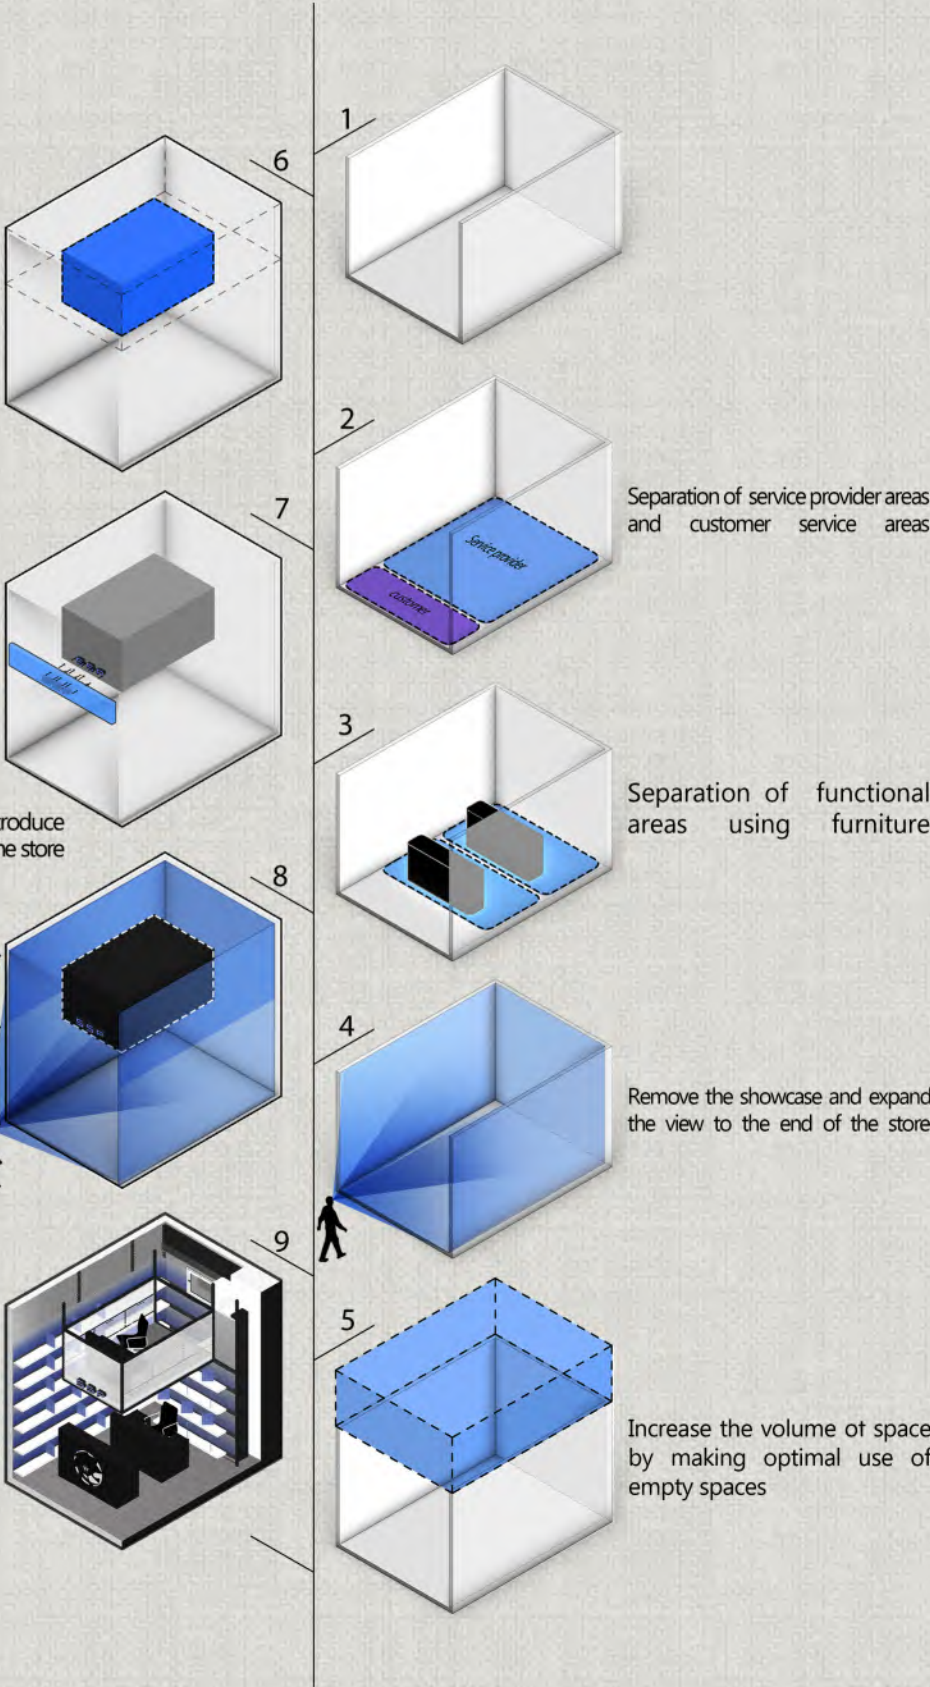




Project Responsibility: DESIGNING / 3D modeling / Peresentation





Project Responsibility: DESIGNING / 3D modeling / Presentation

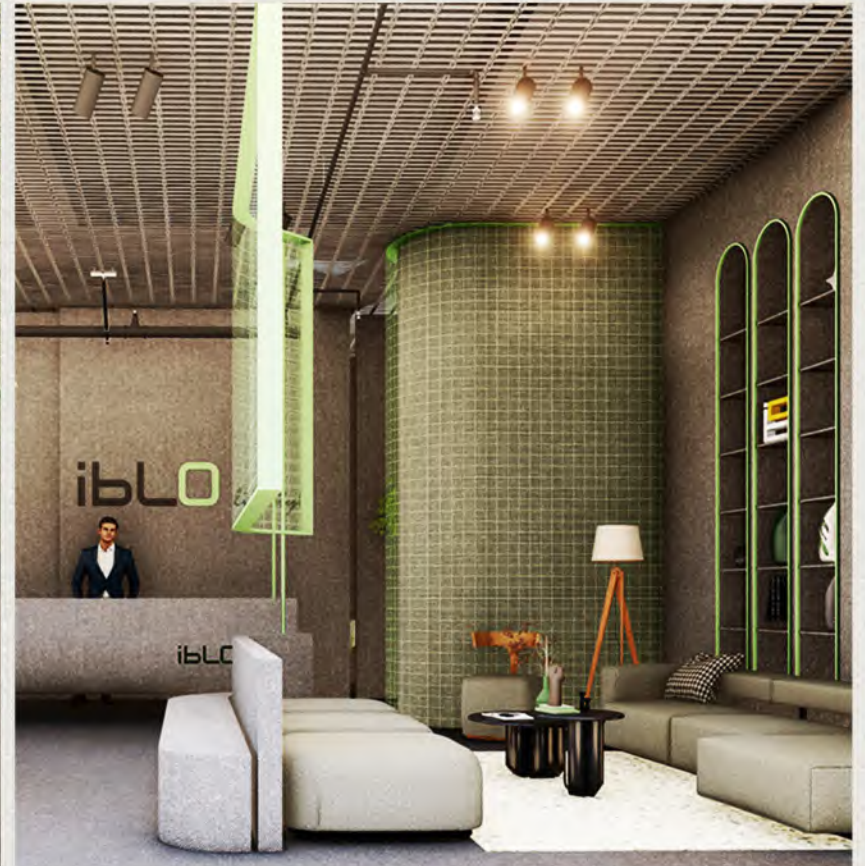





# ZAHROUNI GOLD GALLERY

Tehran | Niavaran st| 2023

Project Responsibility: DESIGNING / 3D modeling / Presentation

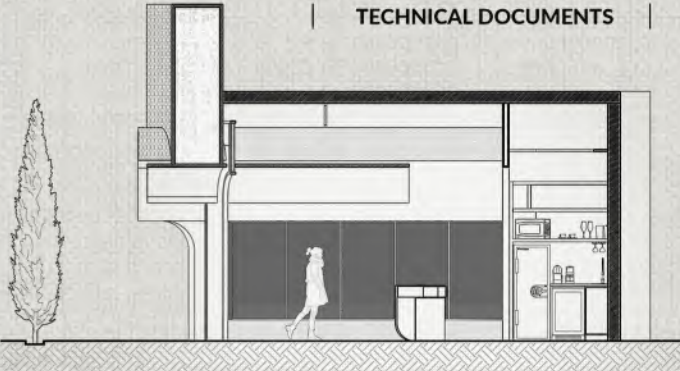

01 SECTION

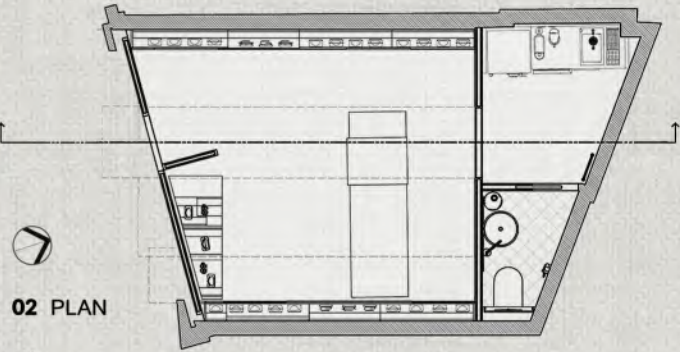

02 PLAN

1:100  
2m 0 2m 4m 6m 8m 10m




03 FACADE




# ZAHROUNI GOLD GALLERY

Tehran | Niavaran st| 2023

Project Responsibility: DESIGNING / 3D modeling / Presentation

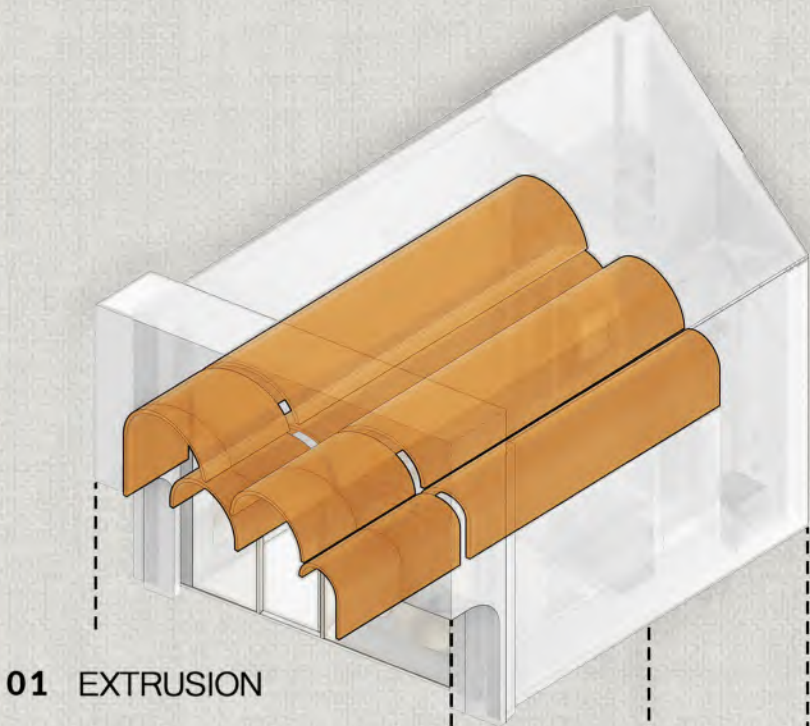

01 EXTRUSION

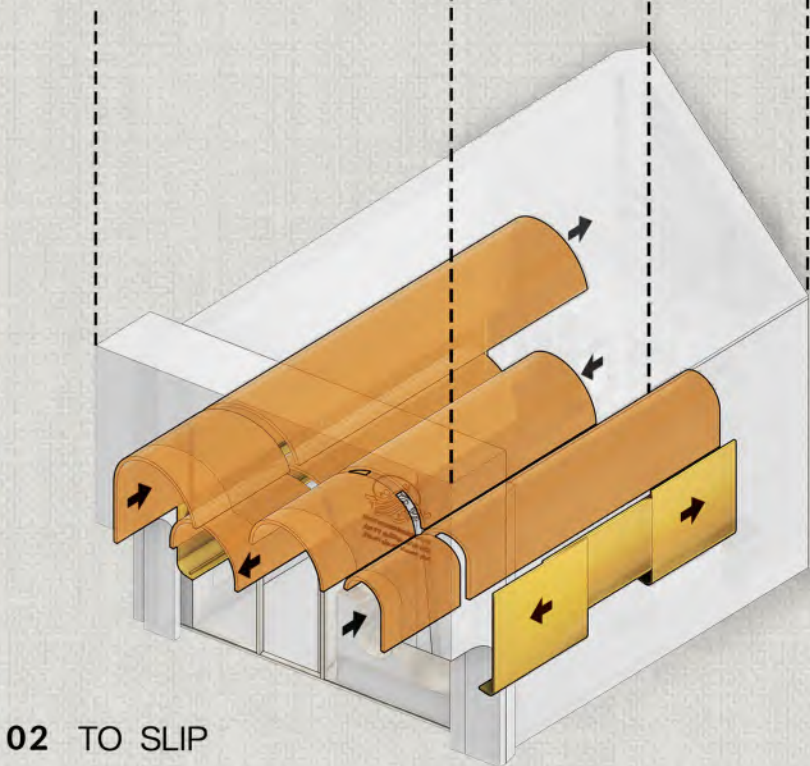

02 TO SLIP

FORM DIAGRAM



# ZAHROUNI GOLD GALLERY

Tehran | Niavaran st| 2023

Project Responsibility: DESIGNING / 3D modeling / Presentation





# ZAHROUNI GOLD GALLERY

Tehran | Niavaran st| 2023

Project Responsibility: DESIGNING / 3D modeling / Presentation



FUNCTION DIAGRAM



# MAHVIN BEAUTY CLINIC

Tehran | Atlas Mall | 2023

Project Responsibility: DESIGNING / Presentation



FORM DIAGRAM



# MAHVIN BEAUTY CLINIC

Tehran | Atlas Mall | 2023

Project Responsibility: DESIGNING / Presentation








# CENTRAL BUILDING OF PTC

Tehran | Sorena St. | 2020

Project Responsibility: DESIGNING / 3D modeling / Presentation

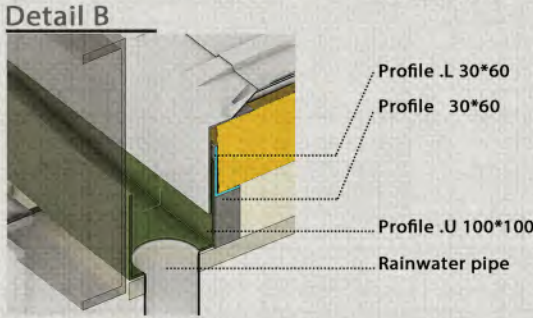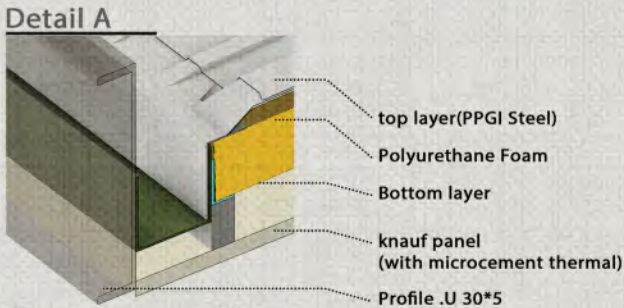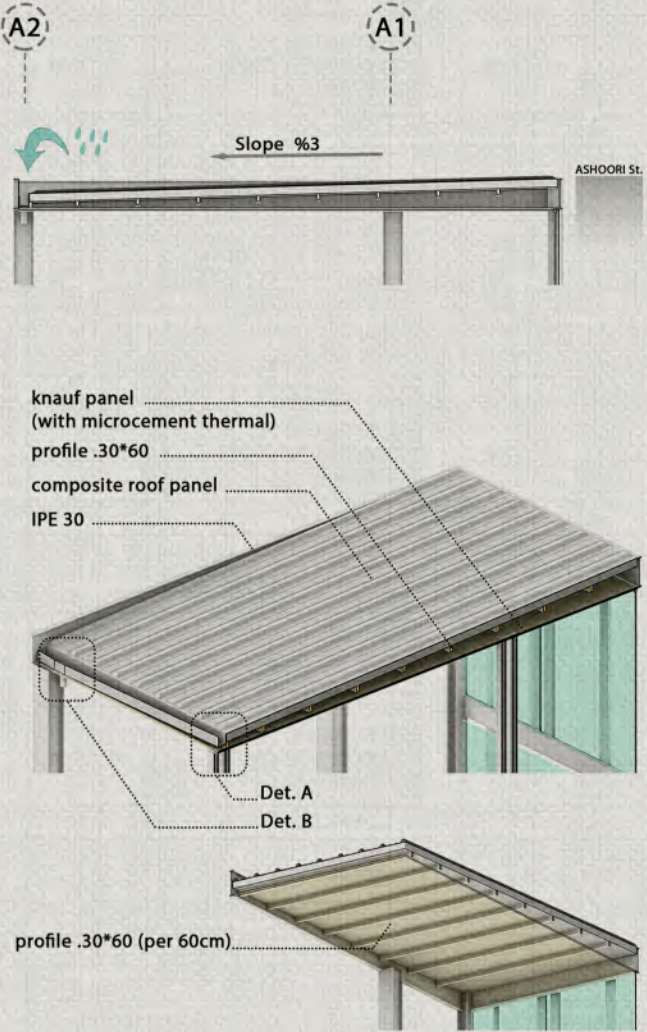



# CENTRAL BUILDING OF PTC

Tehran | Sorena St. | 2020

Project Responsibility: DESIGNING / 3D modeling / Presentation






# CENTRAL BUILDING OF PTC

Tehran | Sorena St. | 2020

Project Responsibility: DESIGNING / 3D modeling / Peresentation

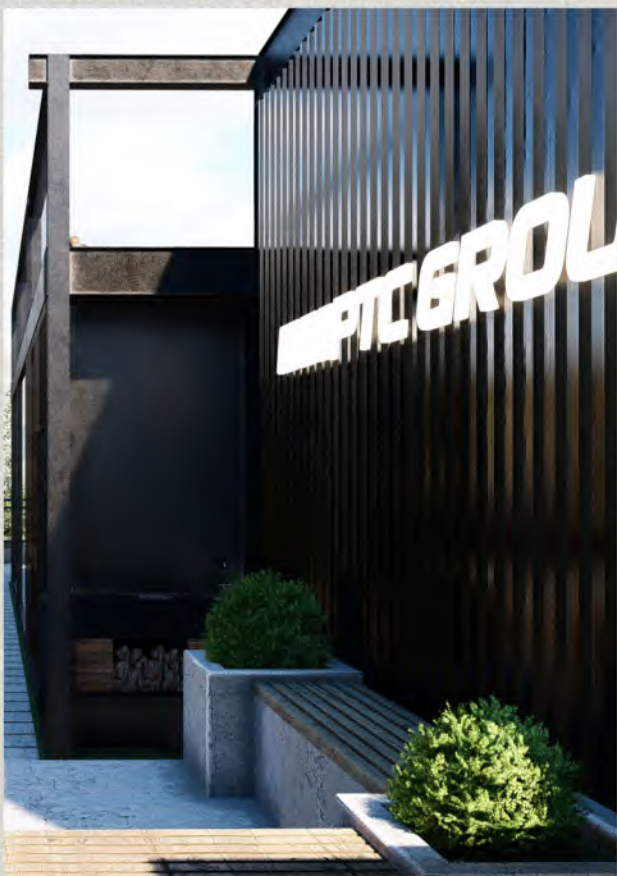




# BADR TECH ELECTRIC CONFERENCE HALL

Tehran | 2017

Project Responsibility: DESIGNING / 3D modeling / Presentation

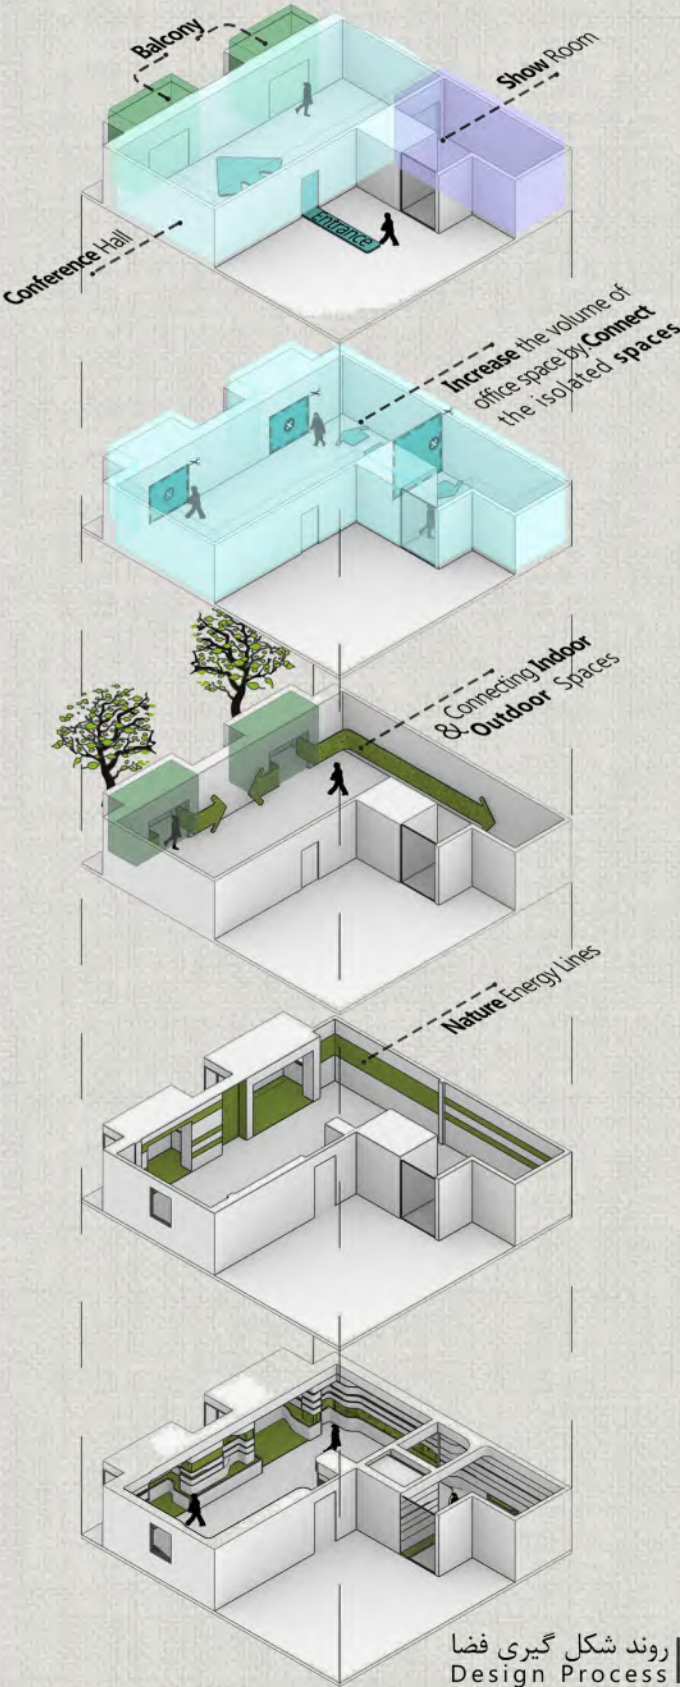



# BADR TECH ELECTRIC CONFERENCE HALL

Tehran | 2017

Project Responsibility: DESIGNING / 3D modeling / Peresentation






# LANDSCAPE DESIGN OF THE FACULTY OF ARCHITECTURE

Islamic Azad University ( University student's project)

**Project Responsibility:** Site plan Designing/ 3D modeling / Peresentation / Grafic Documents / Animation

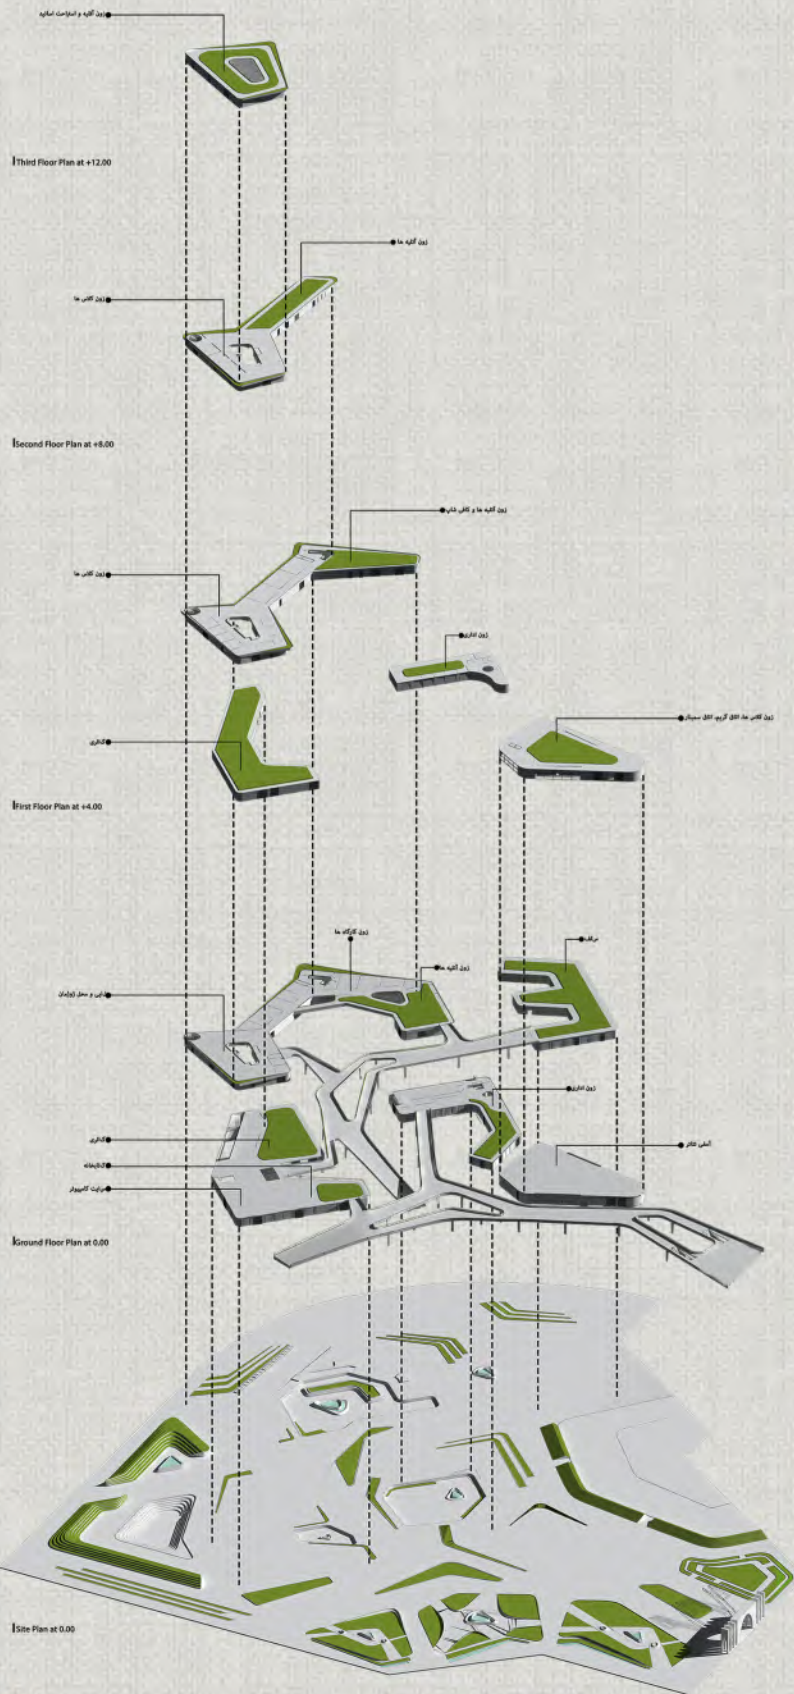



# POWER RESEARCH INSTITUTE

Tehran | 2018

Project Responsibility: Designing / 3D modeling / Presentation






# POWER RESEARCH INSTITUTE

Tehran | 2018

Project Responsibility: Designing / 3D modeling / Presentation

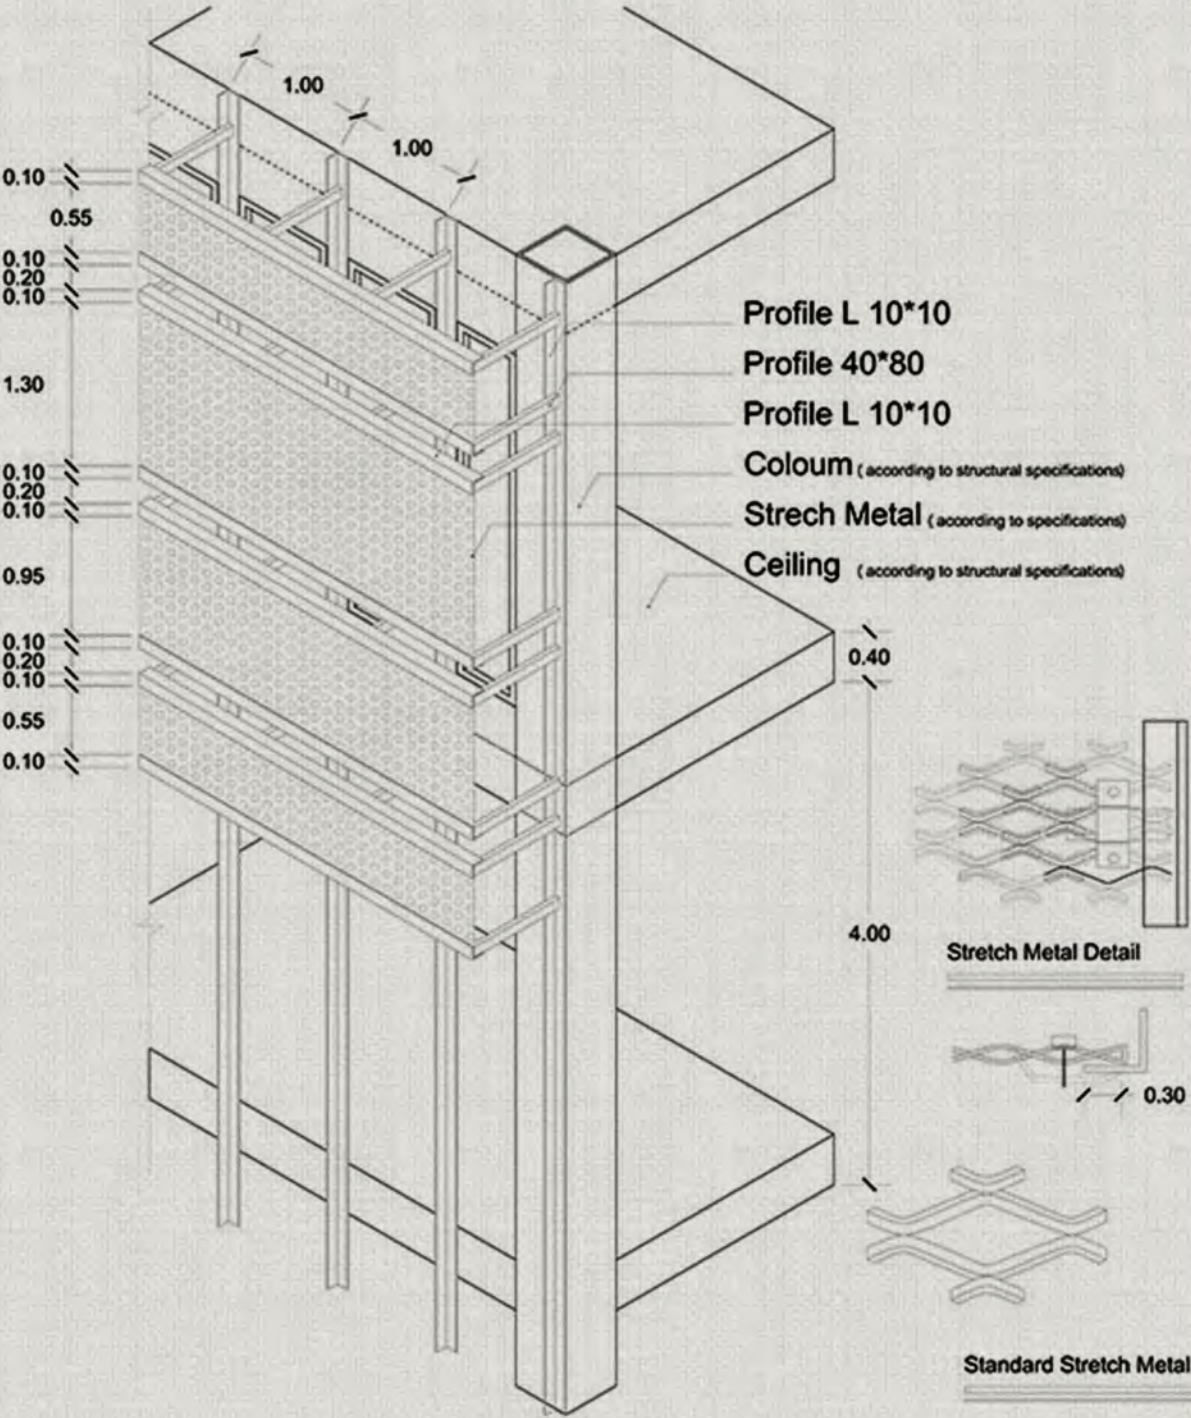


F A C A D E   D E T A I L S



# IRAN BUSSINES COACH OFFICE

Tehran | Velenjak | 2023

Project Responsibility: DESIGNING / 3D modeling / Peresentation

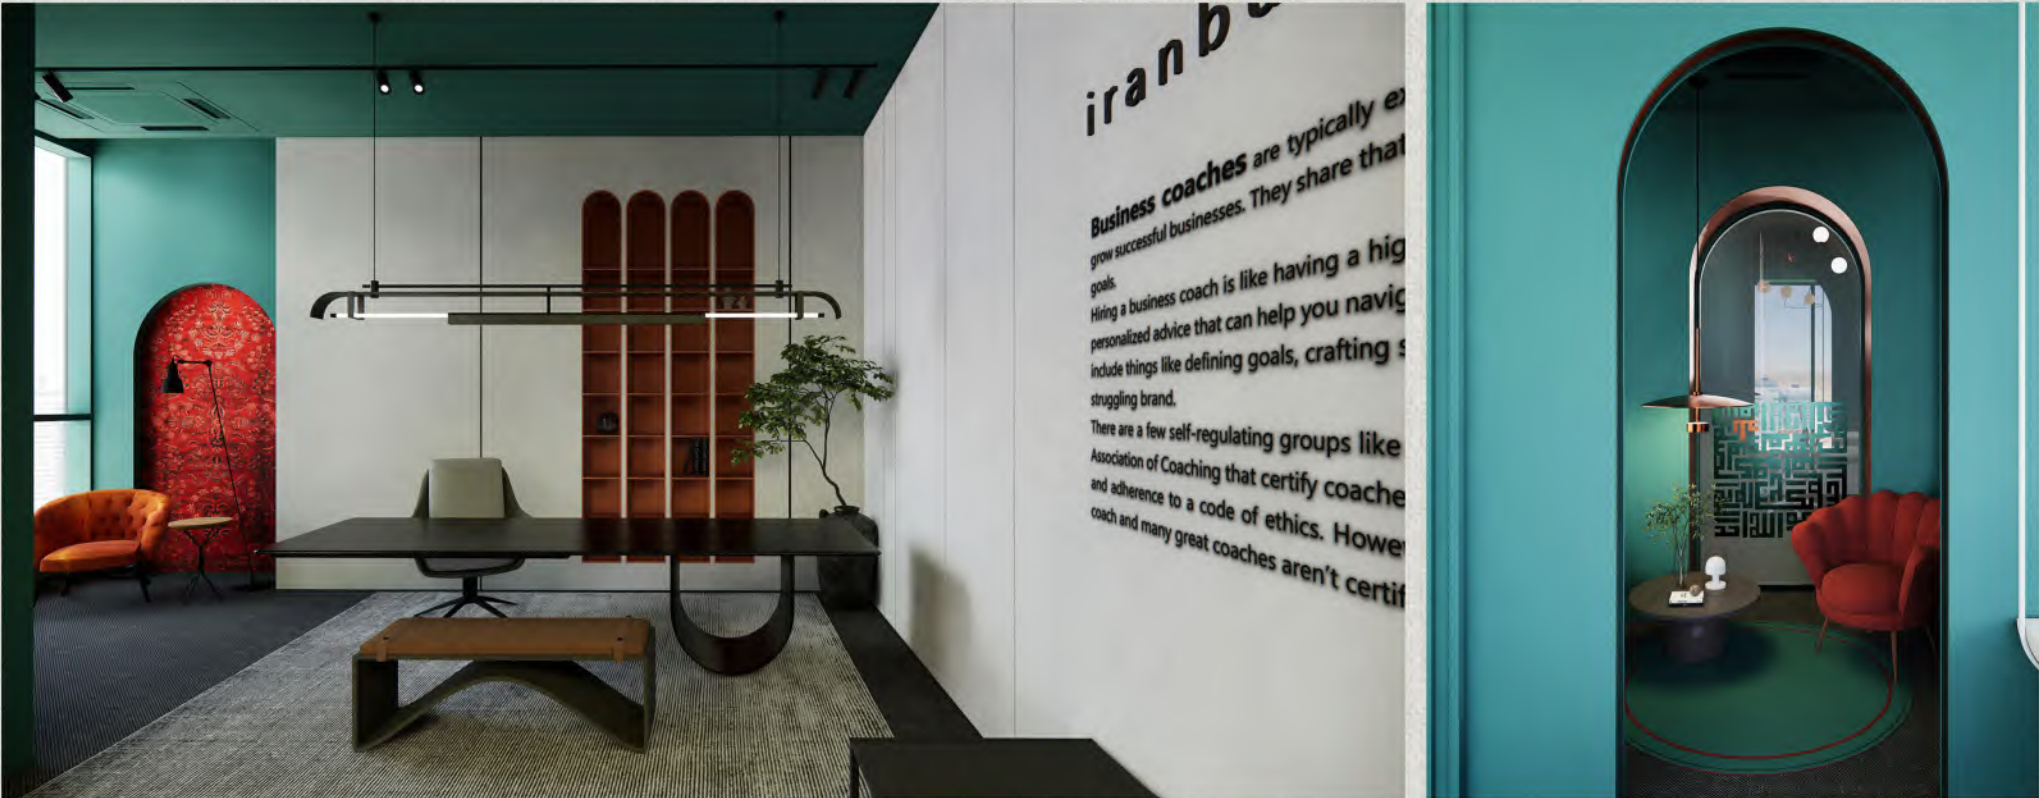



# PANAH PAVILION

Mashhad | Facing the Shrine of Imam Reza|2022

Project Responsibility: DESIGNING / Presentation / Animation






# PANAH PAVILION

Mashhad | Facing the Shrine of Imam Reza|2022

Project Responsibility: DESIGNING / Presentation / Animation

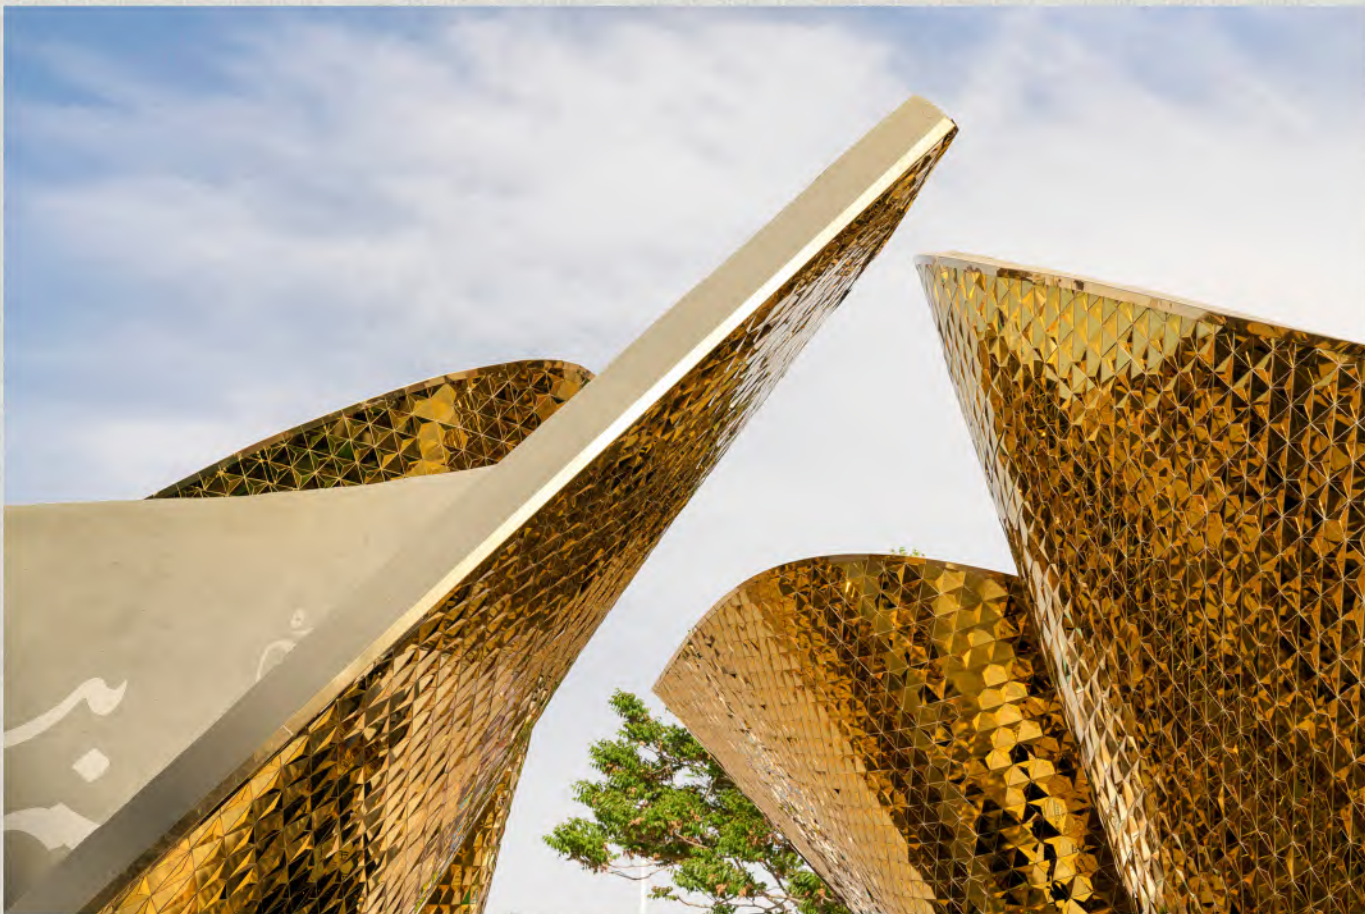





# PANAH PAVILION

Mashhad | Facing the Shrine of Imam Reza|2022


Project Responsibility: DESIGNING / Presentation / Animation

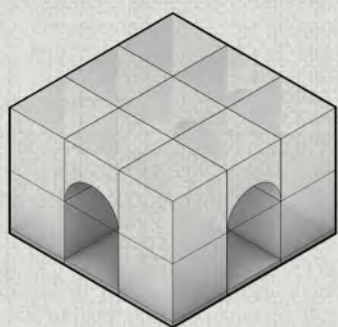


USING CHARTAGHI AS THE FIRST AND MOST IMPORTANT MODEL OF A PALACE IN IRANIAN ARCHITECTURE.

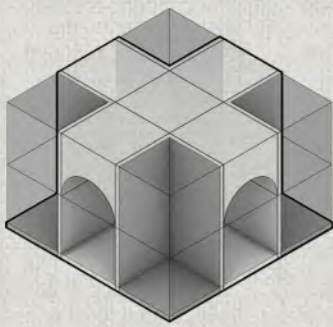

REDUCE THE MASS FROM THE CORNERS.

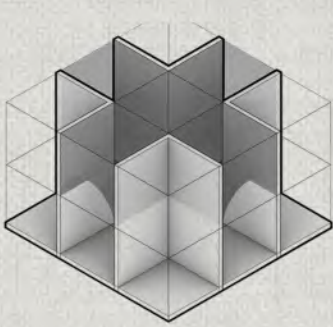

HOLLOWING THE INNER SPACE AND MAKING THINNER PIERS.

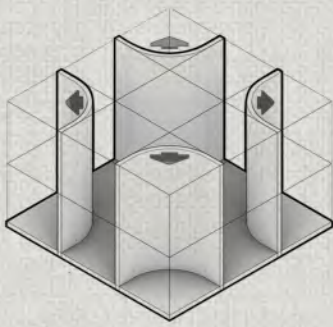


FLUIDIZING SURFACES.




PANAH PAVILION RE-ENVISIONING A TRADITIONAL STRUCTURE INTO A CONTEMPORARY URBAN PAVILION.

WORK SAMPLE  
ARCHITECTURAL PORTFOLIO


- Cap Porous Cylinder
- Automatic Fog Generator
- Protective Sealed Stand
- 4mm Plexiglass Separators
- Light Placement Chamber
- SMD Round LED Panel Light 30W
- 200W GLS Light Bulb

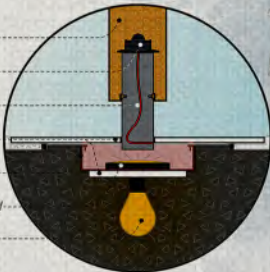

- High density GFRP
- 40x40 Box Profile
- Steel Anchor
- Patterned Bent Sheetmetal
- 20x20 Box Profile
- Angle Bar

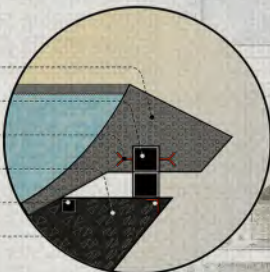

- Polymer Cedar Statue
- Fogger Module Inside The Pond
- Water and Rose Water
- GFRP Module Of The Pond
- The Metal Module of the Pond Body
- The Metal Module of the Base of the Pond
- Remote Control Speaker

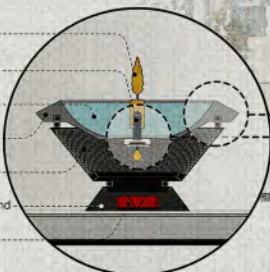


## PANAH URBAN PAVILION


Panah is a facility, albeit a short one, in the middle of the city to keep its audience busy for a while. A short journey from the outside to the inside under the pretext of looking at oneself and an opportunity to imagine in the refraction of water and mirrors.




- L Steel Profile as Wall Flashing
- Exposed Cement Wall
- Metal Rib Lath
- 40x40 Box Profile
- Mirror Silicone Sealant
- 4mm Golden Triangular Mirrors

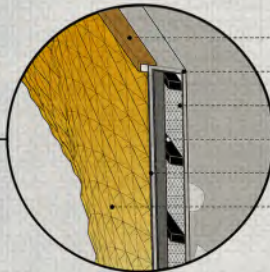

- Water Resistant Electrical Cable
- LED Wall Washer Light
- Self-drilling Screw
- Base Plate & Bolts
- 20cm Hardcore with Gravel Filler
- IPE18 Steel Beam

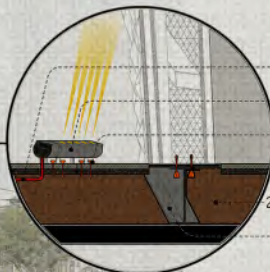

- Concrete Panels as Flooring
- FINAL PAVEMENT AND BED MORTAR
- 20cm Hardcore with Gravel Filler
- Masonry Brick as Filler
- IPE18 Steel Beam
- Base Floor- Asphalt flooring

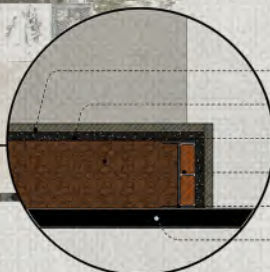



# NEY PAVILION

TEHRAN |Ministry of Economic Affairs and Finance|2024

Project Responsibility: DESIGNING / Presentation / Animation





# NEY PAVILION

TEHRAN |Ministry of Economic Affairs and Finance|2024

Project Responsibility: DESIGNING / Peresentation / Animation





# ACHIEVEMENTS

## *First place in*

2024

competition for the design of the courtyard and monument of the Unknown Martyr (the Ministry of Economic Affairs and Finance)

## *Second place in*

2022

PANAH PAVILION MASHHAD International Competition Of Pavilion Design and Fabrication

## *Honorable mentions*

2021

Architectural and Urban Design Competition Pars Folad Sabzevar factory

## *Honorable mentions*

2020

Architectural and Urban Design Competition "Recreational pier and sea boulevard of Kish island"

## *Third place in*

2018

The 12th Period of Mimiran Award (Concept Design - Architecture of Light and Shadow)

## *Honorable mentions*

2018

Zista Architecture Competition (Architectural approaches to overcome crisis)

## *Finalist in*

2017

MEMAR AWARD (KALU BAG & SHOES STORE RENOVATION)

## *Honorable mentions*

2017

Persian Design Festival ( Call for Designing of home & office furniture)

## *Honorable mentions*

2017

Architectural Design Competition Patterns of Residential Houses in Plain and Coastal Regions of **Guilan**





THANK YOU FOR YOUR TIME .