




Table of Contents

- 02-Plan-Parking Layout Plan
- 03-Plan-Parking Dimensioned Plan
- 04-Plan-Typical Floor Layout Plan
- 05-Plan-Typical Floor Dimensioned Plan
- 06-Elevation - South Elevation
- 07-Elevation - North Elevation
- 08-Section - Longitudinal Section
- 09-Render - South Elevation (Day)
- 10-Render - South Elevation (Day)
- 11-Render - South Elevation (Day)
- 12-Render - South Elevation (Day)
- 13-Render - South Elevation (Night)
- 14-Render - South Elevation (Night)
- 15-Render - South Elevation (Night)
- 16-Render - North Elevation (Day)
- 17-Render - North Elevation (Day)
- 18. Render - North Elevation (Night)

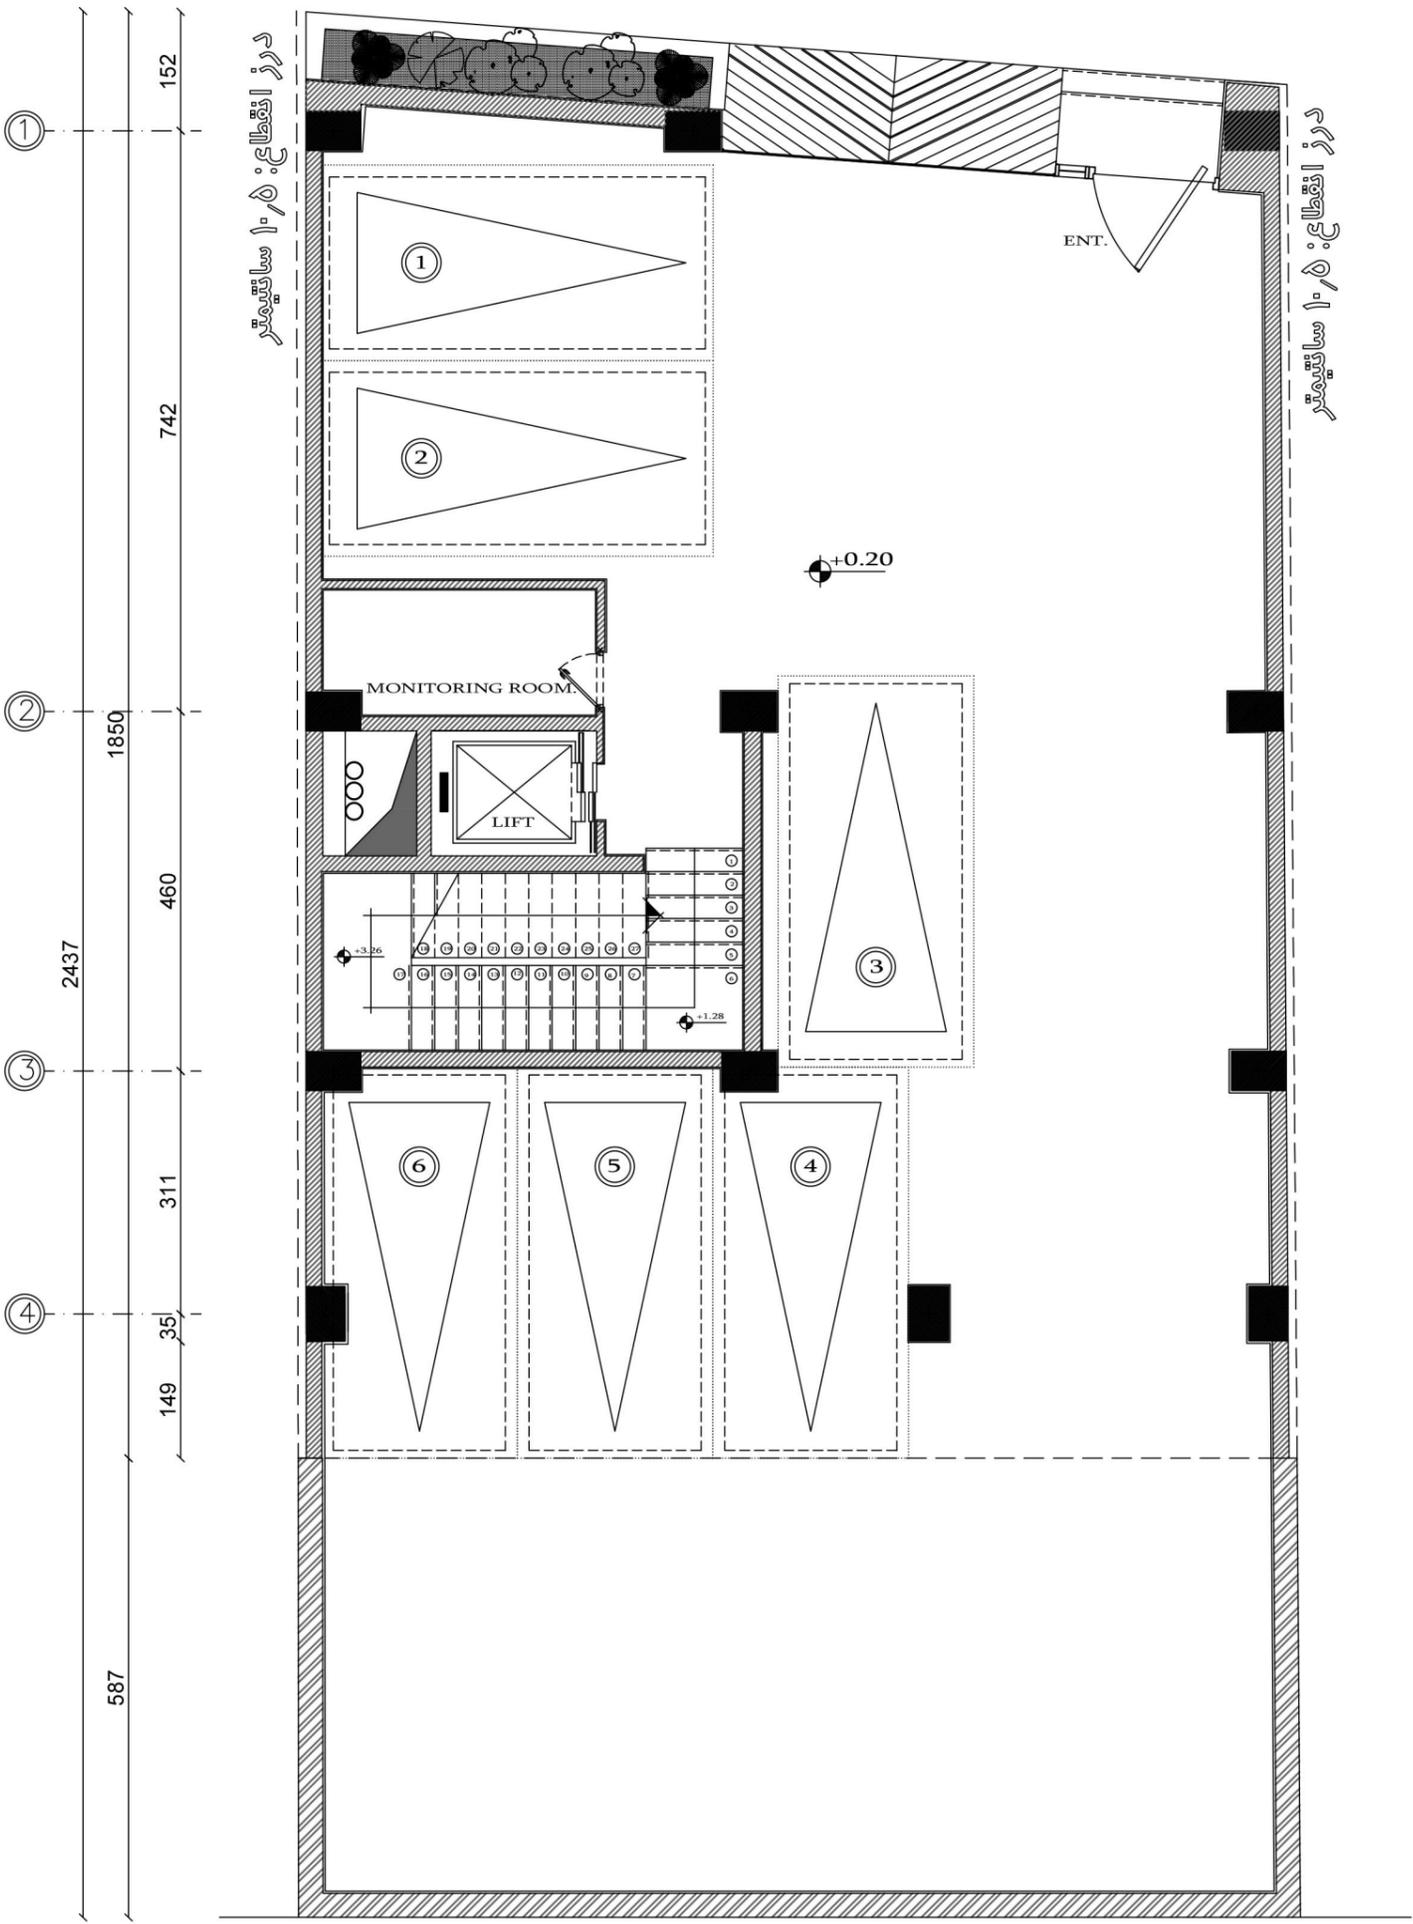


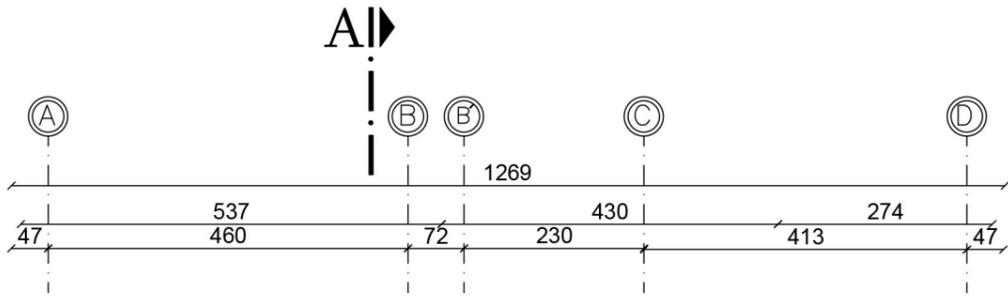



GROUND FLOOR PLAN.
 scale . 1 : 100

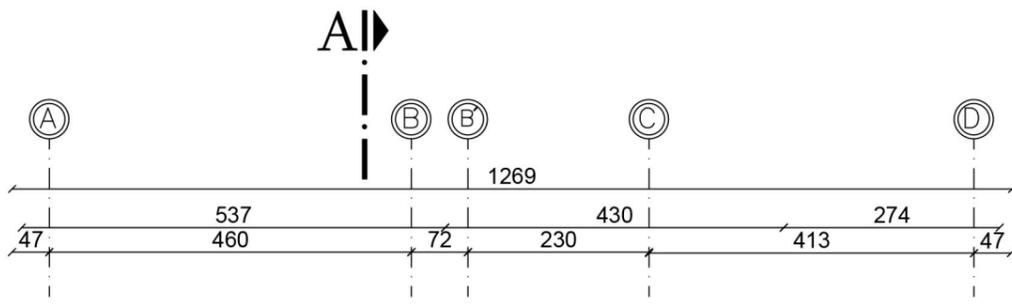


03

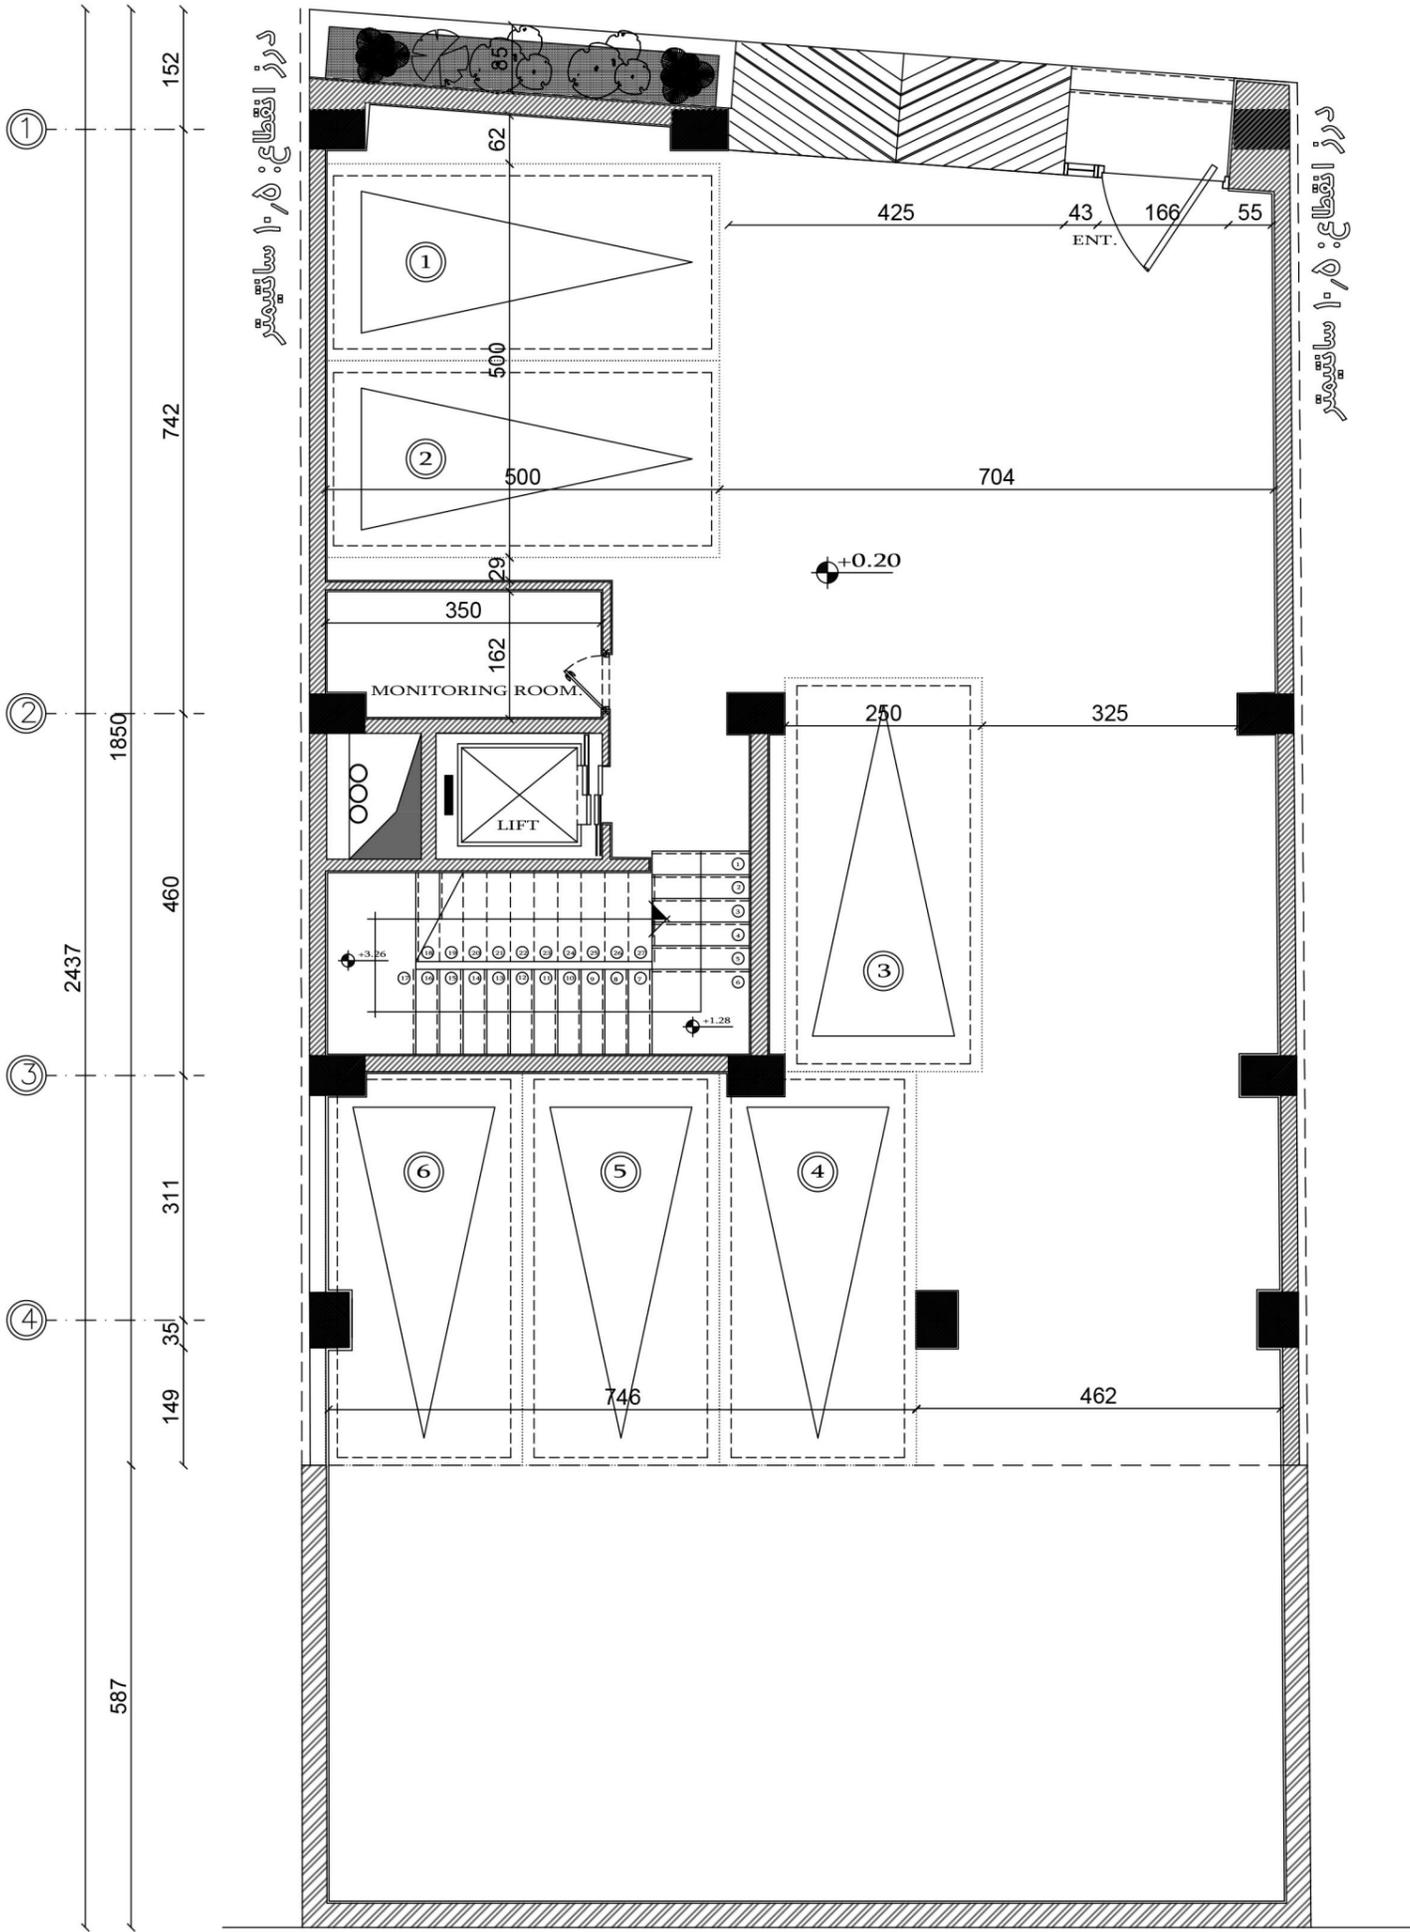


GROUND FLOOR PLAN.
scale . 1 :100

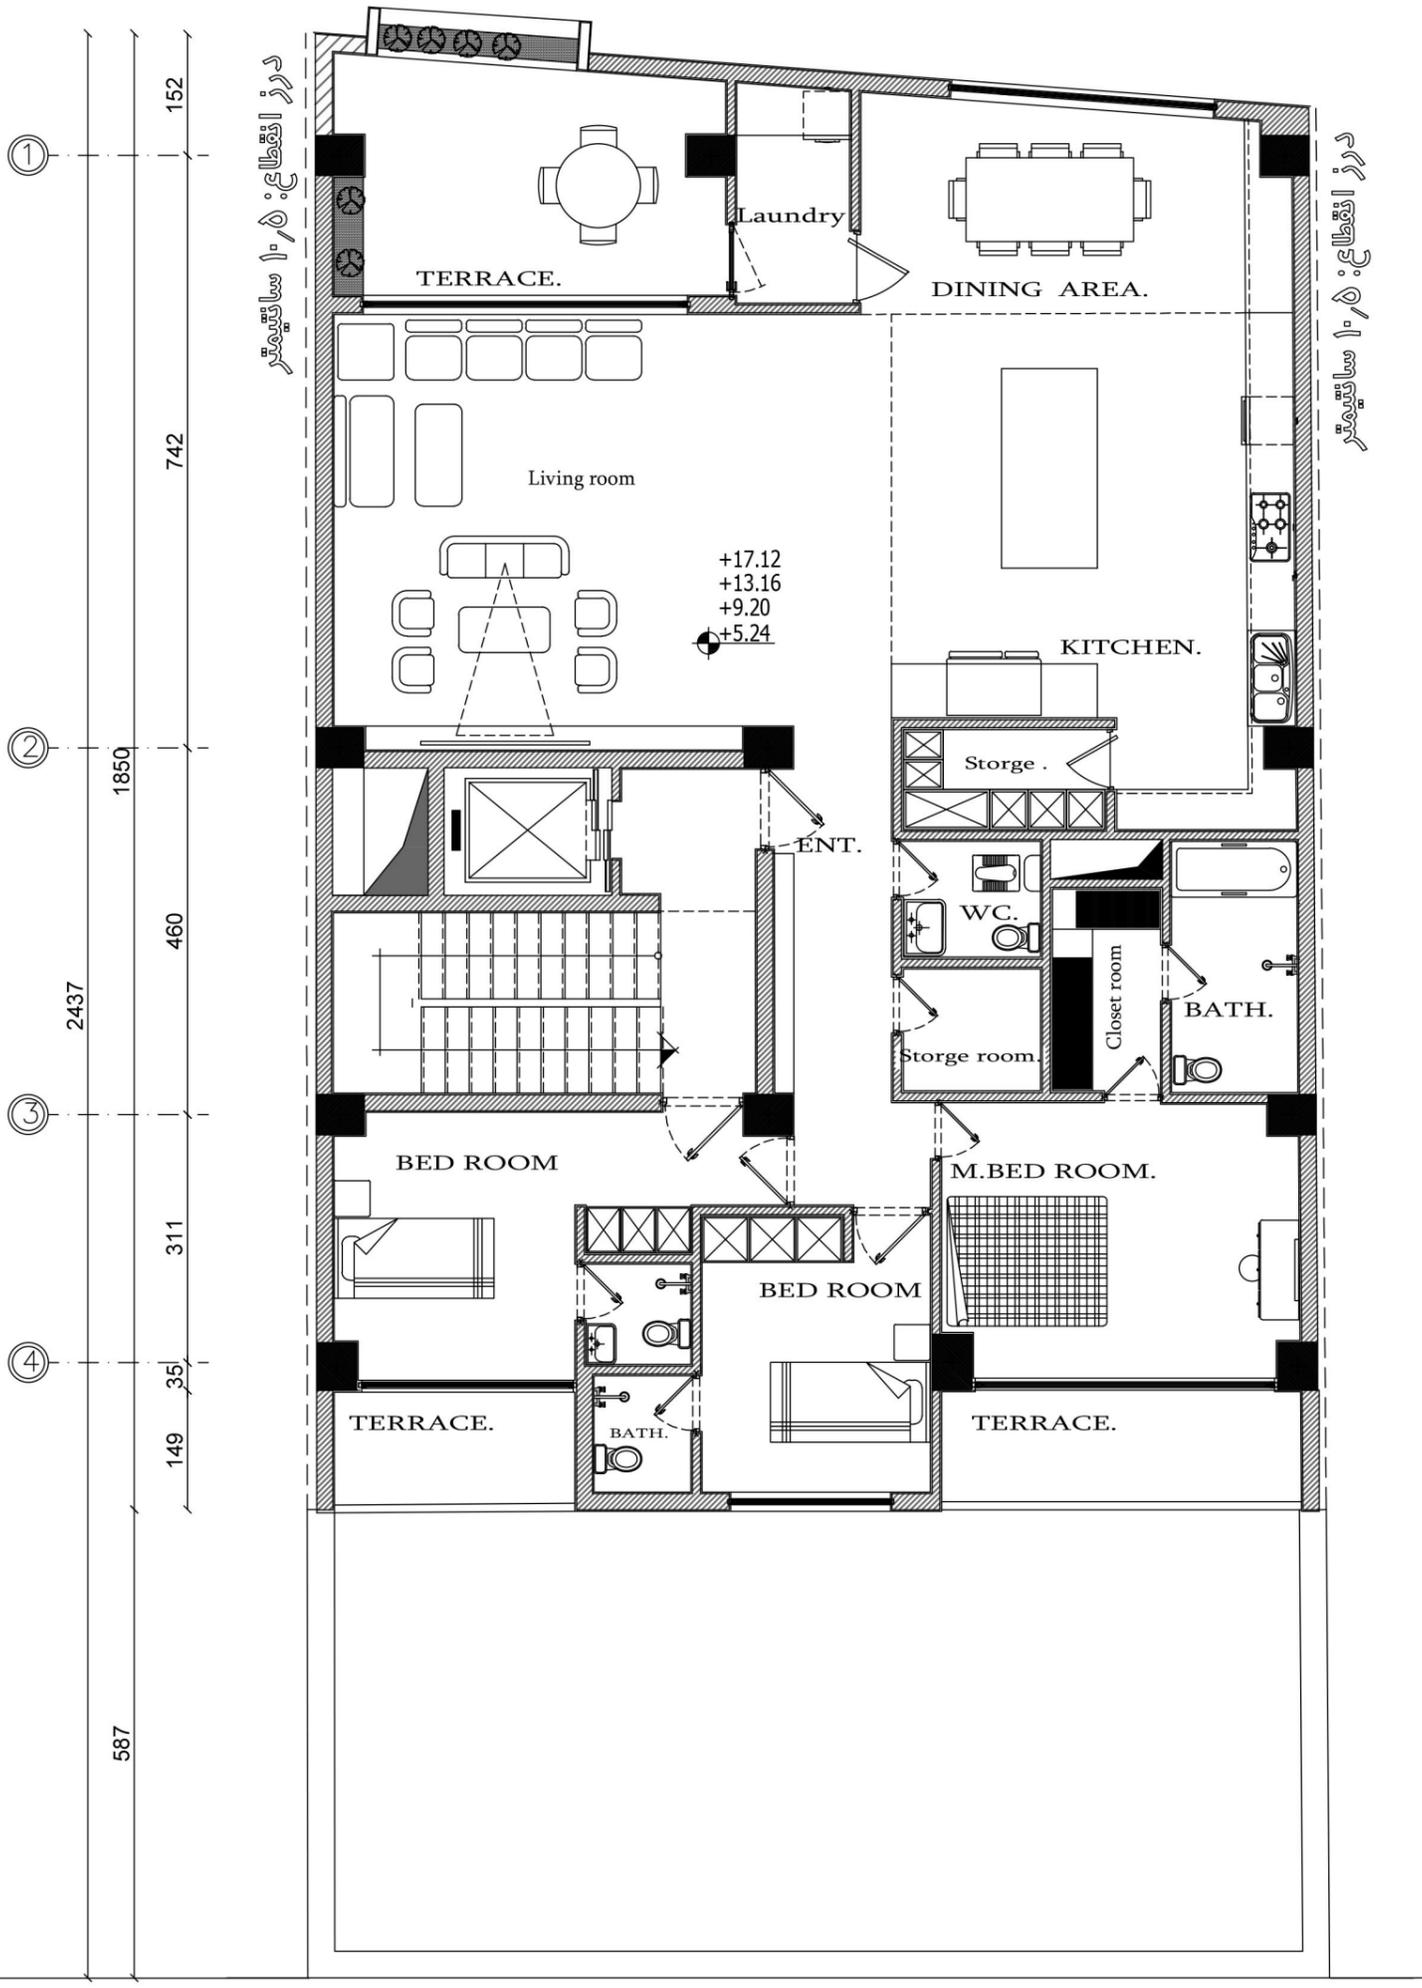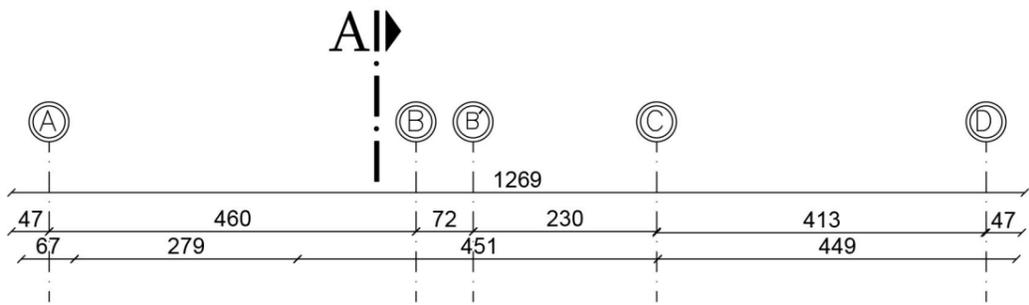


TYPICAL FLOOR PLAN.
scale . 1 :100

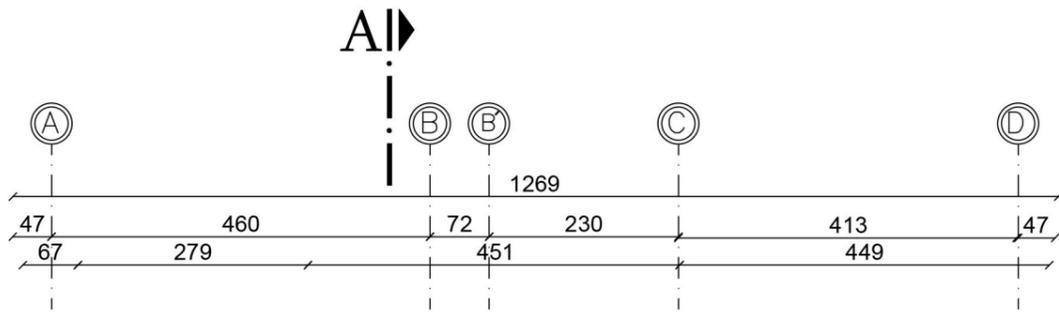

05

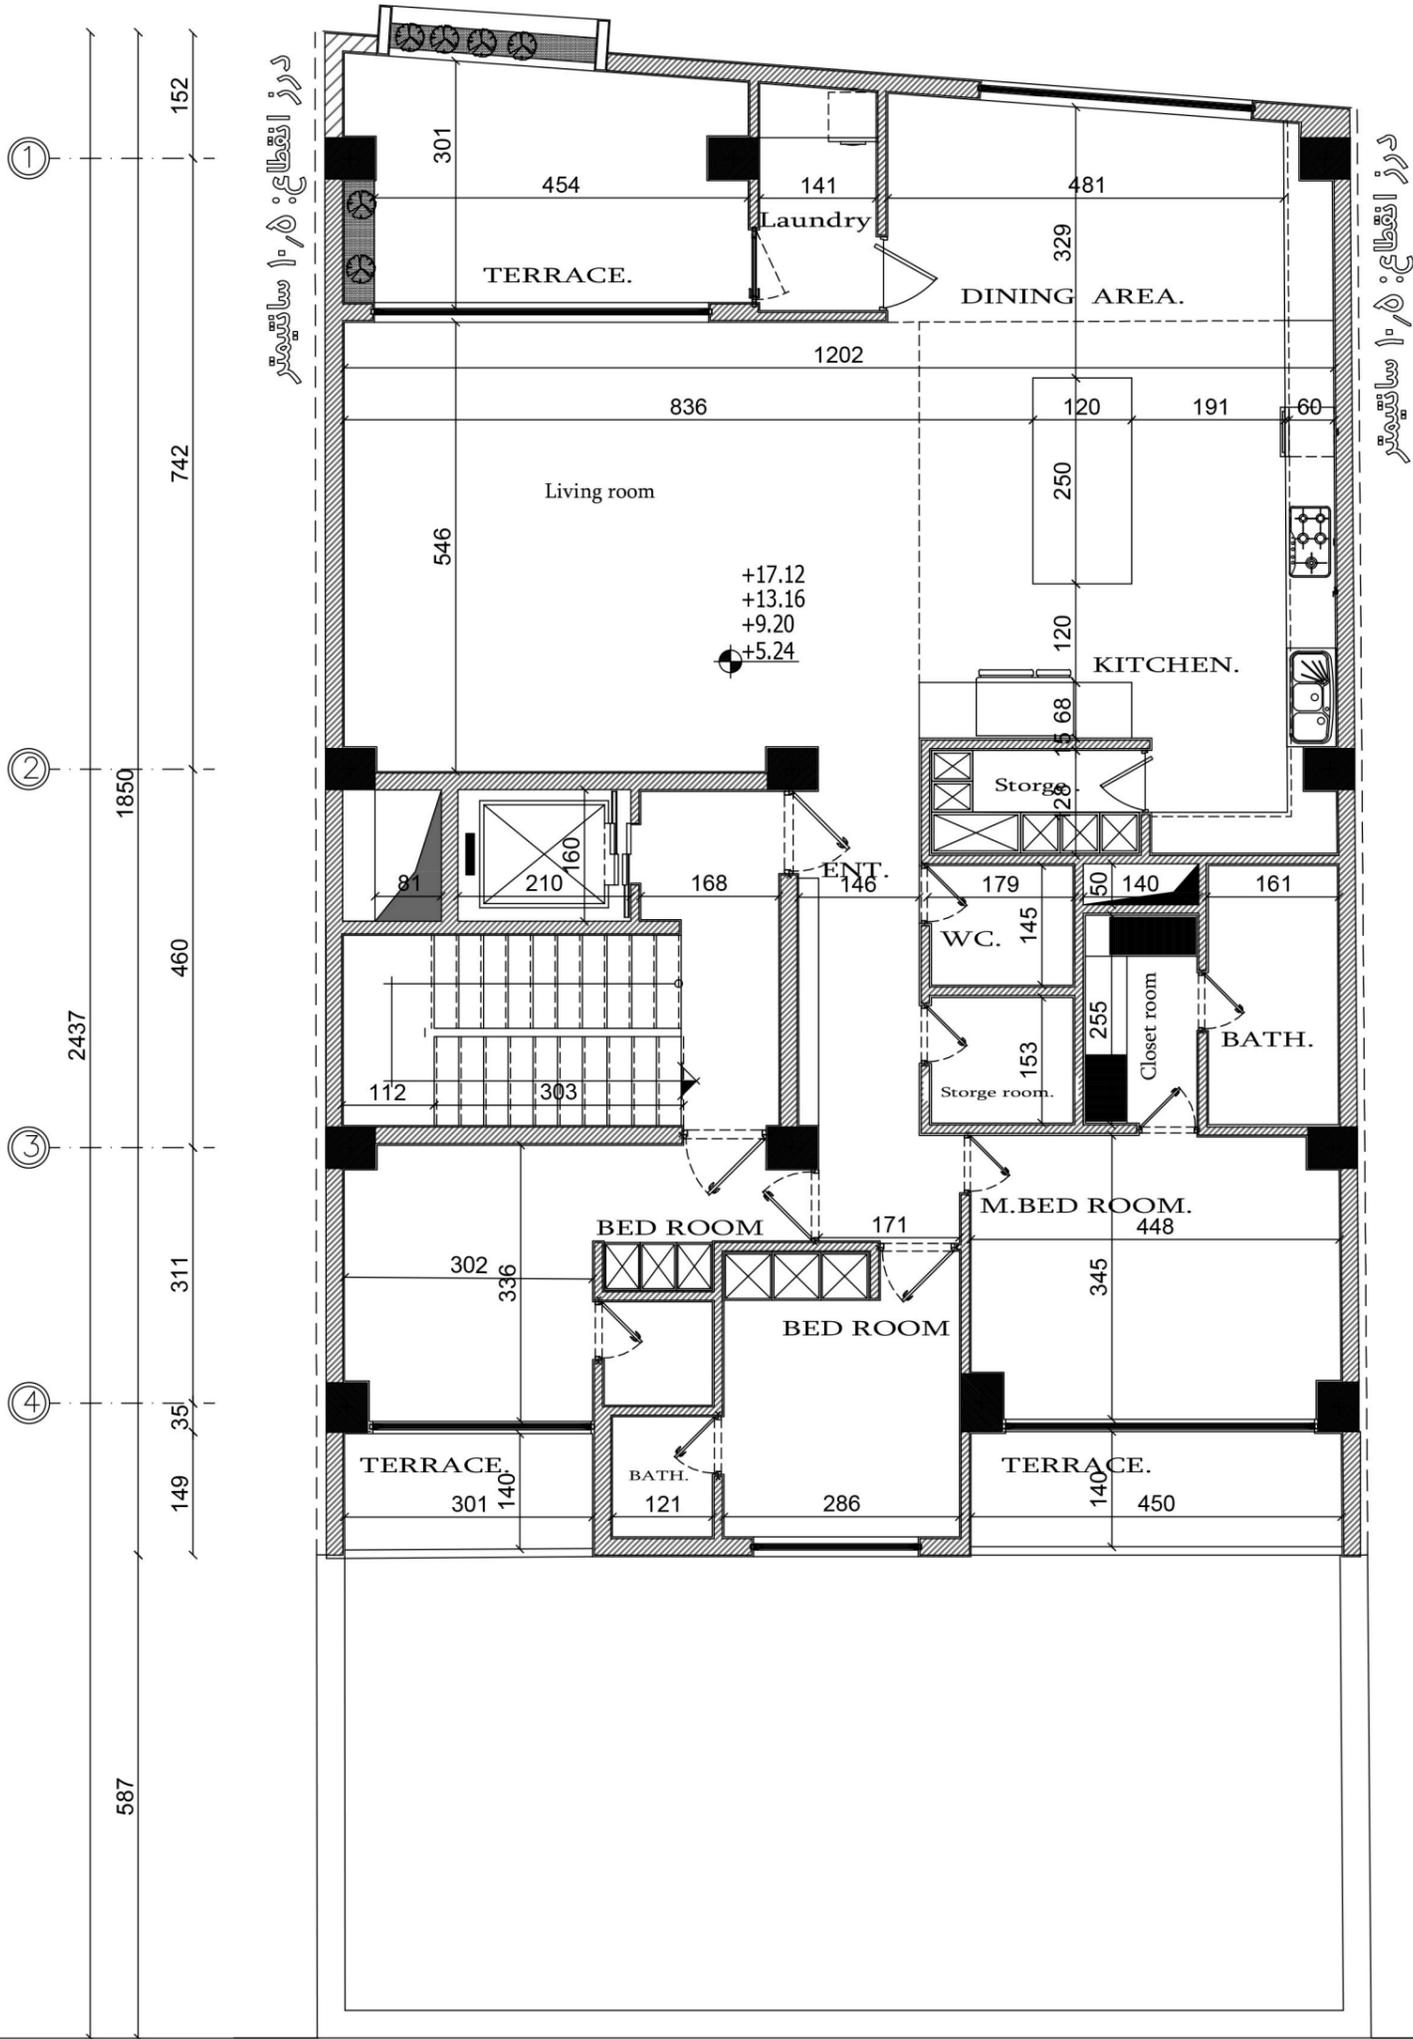

TYPICAL FLOOR PLAN.
scale . 1 :100

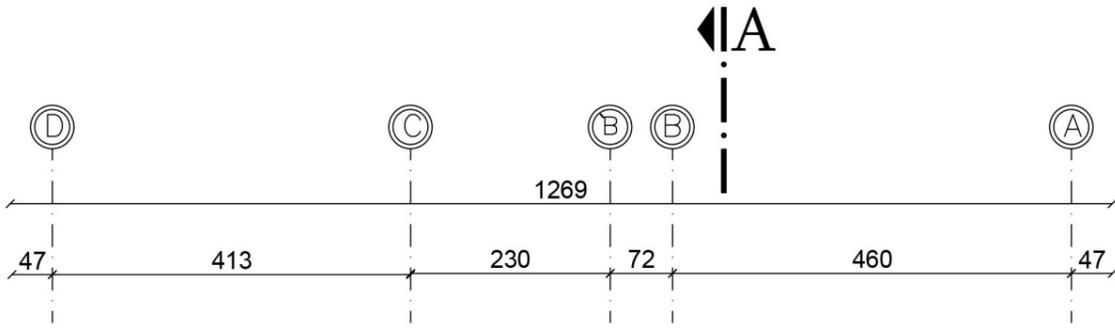

+22.08
+21.08

Microcement

+17.12

+13.16


+9.20

+5.24

Microcement



+0.20

±0.00

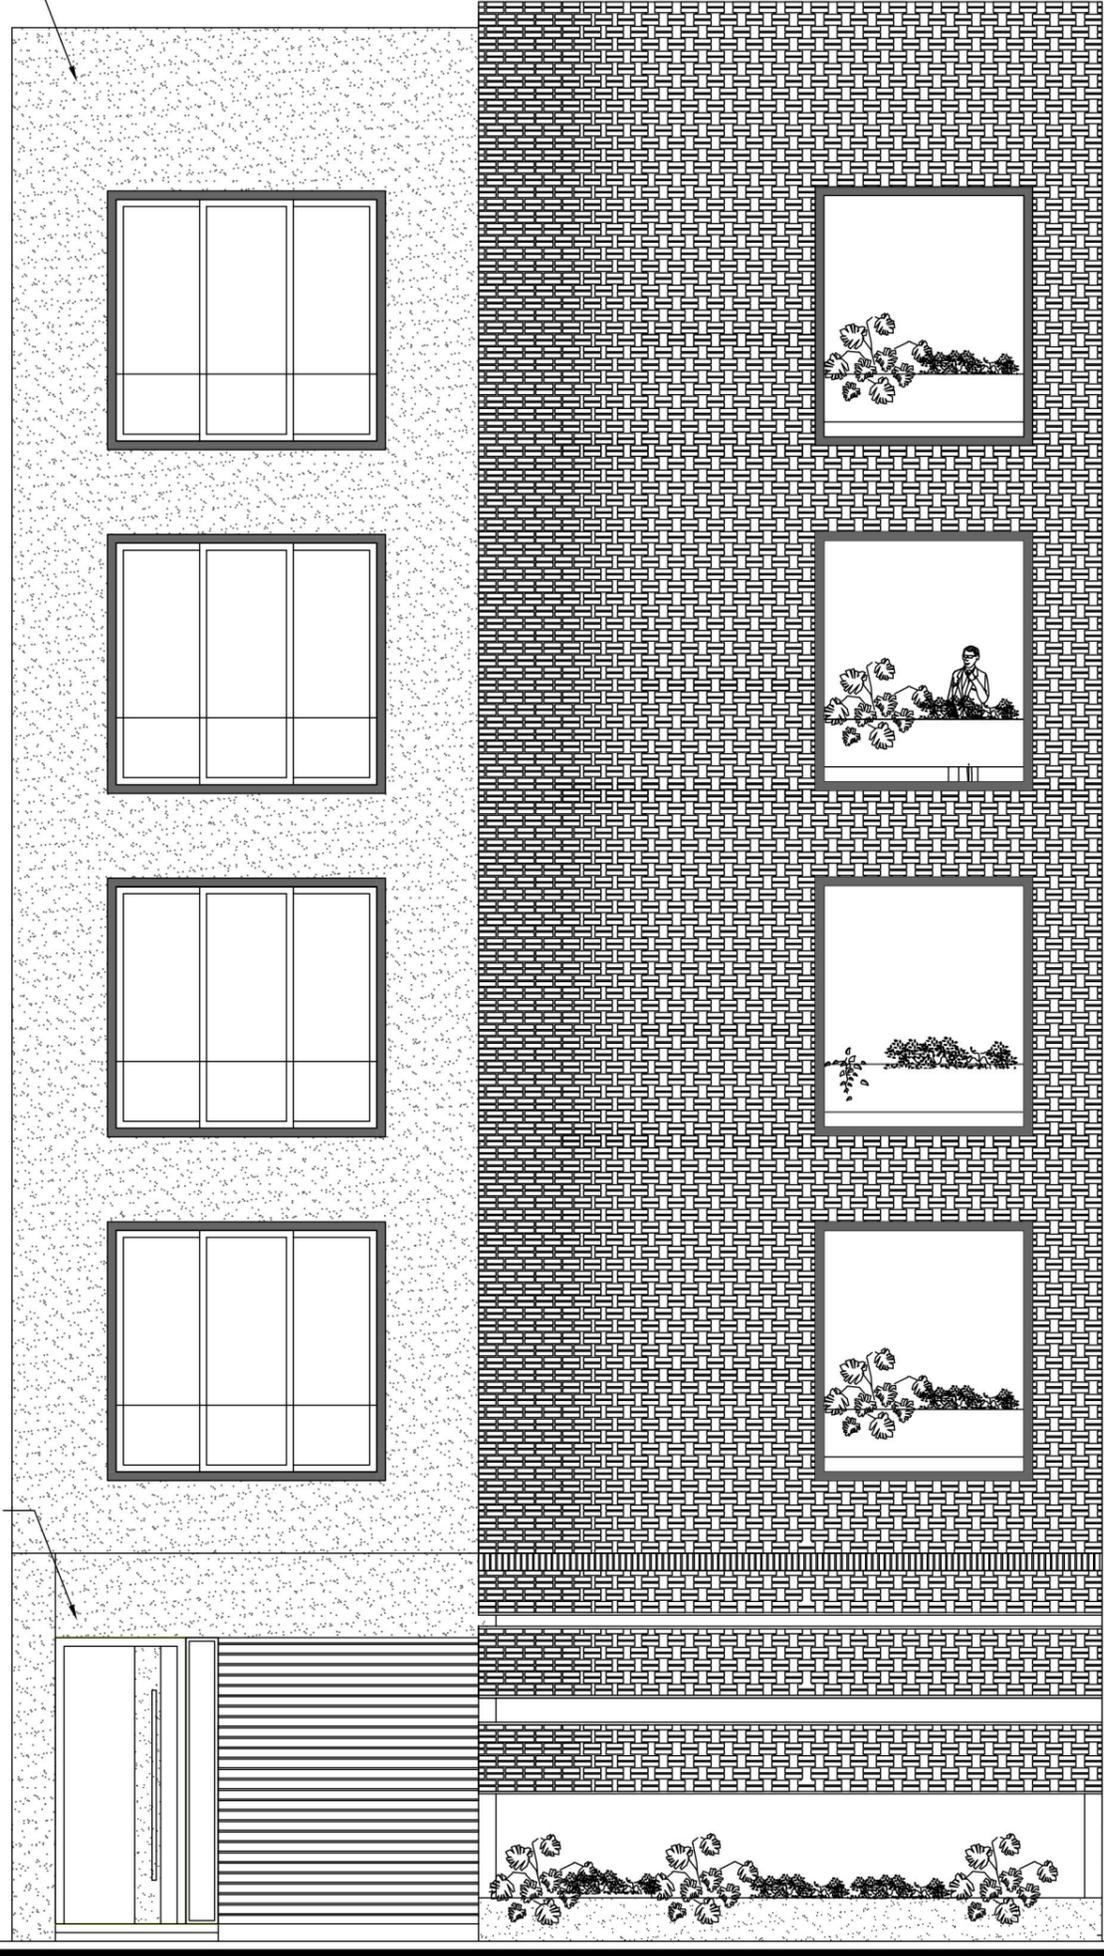


South Elevation.

scale . 1 :100

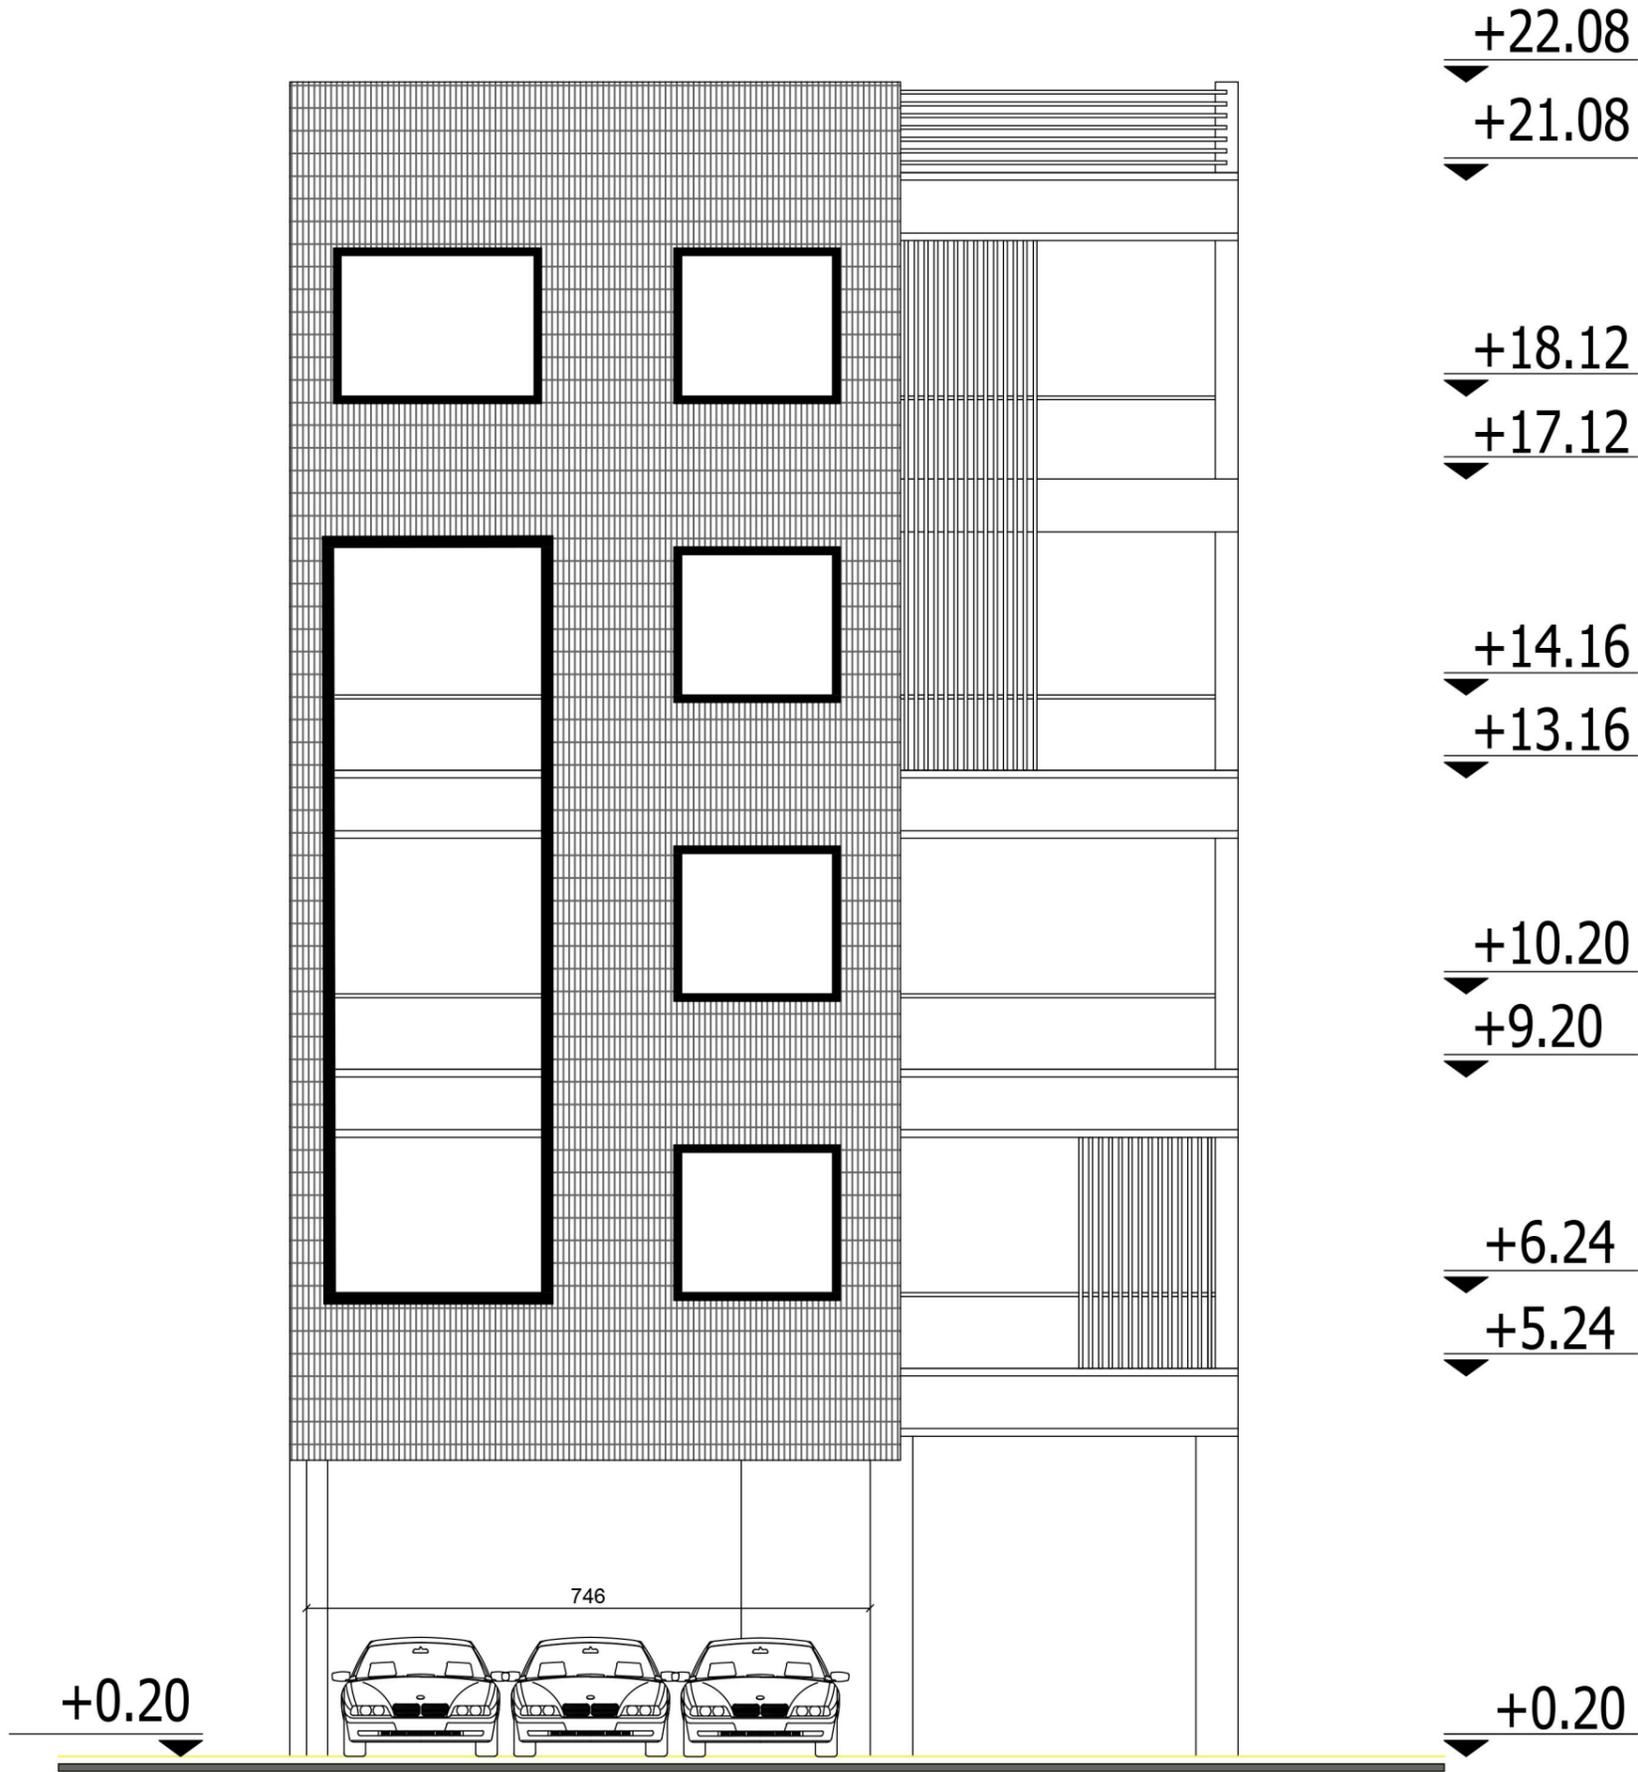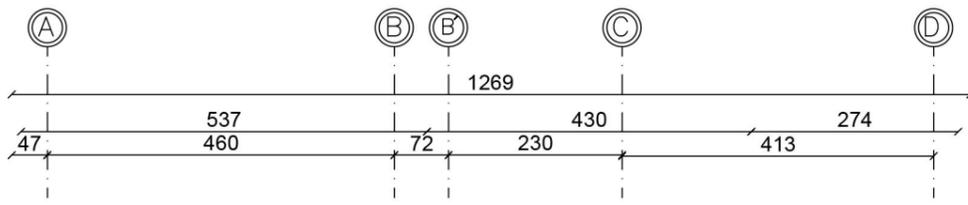

North Elevation.

scale . 1 :100

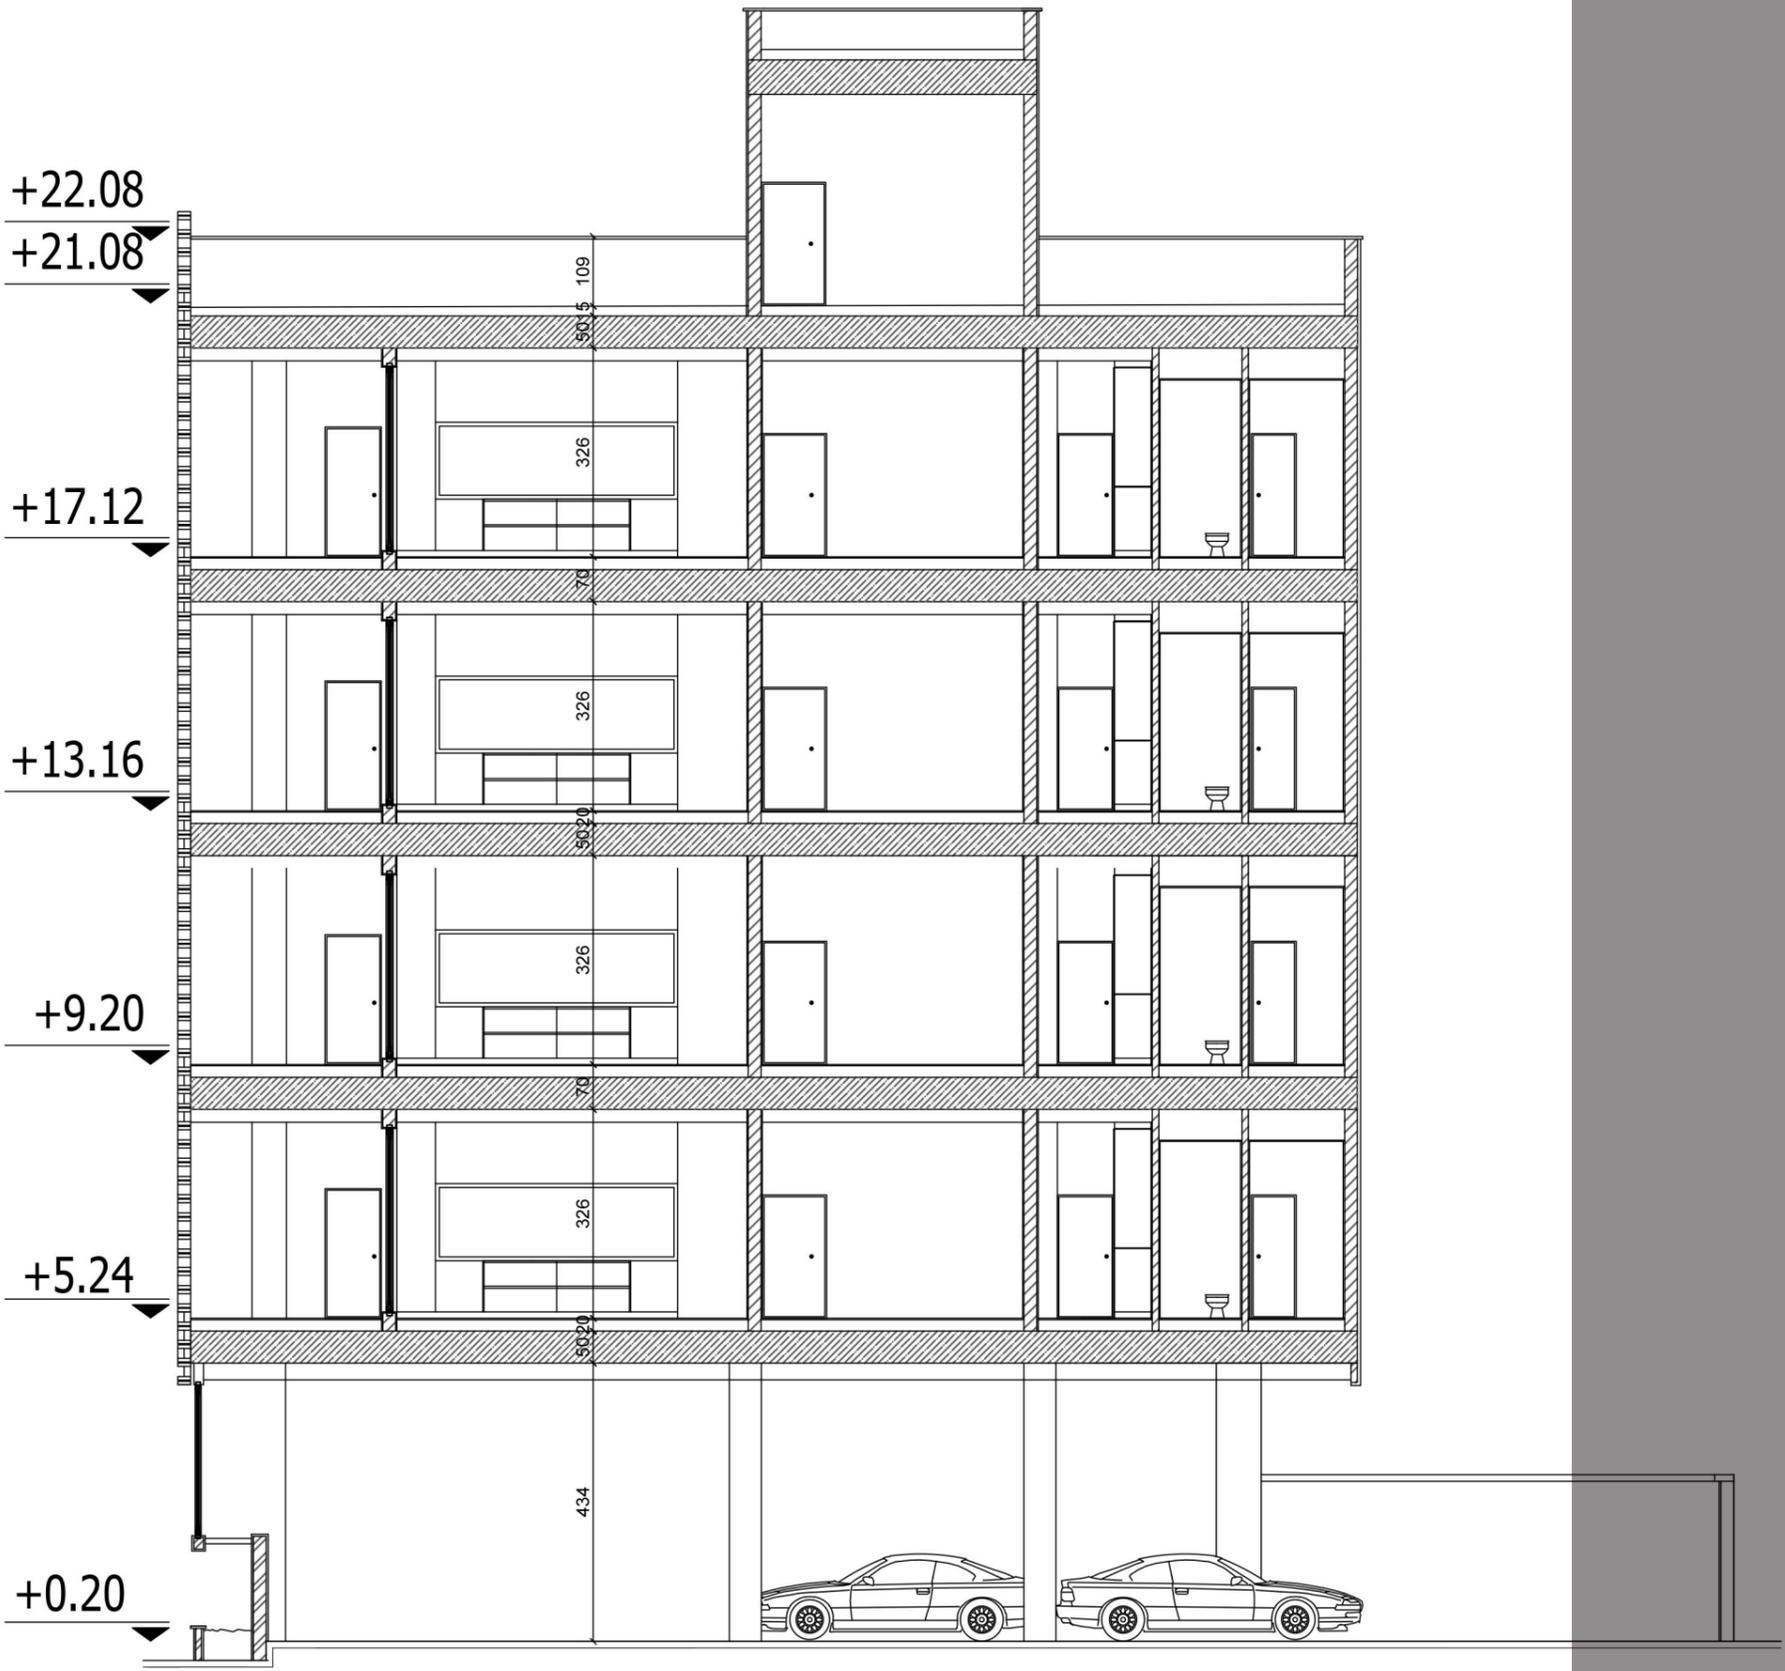

SEC. A-A
scale . 1 :100



South Elevation



South Elevation




South Elevation



South Elevation



South Elevation (Night)

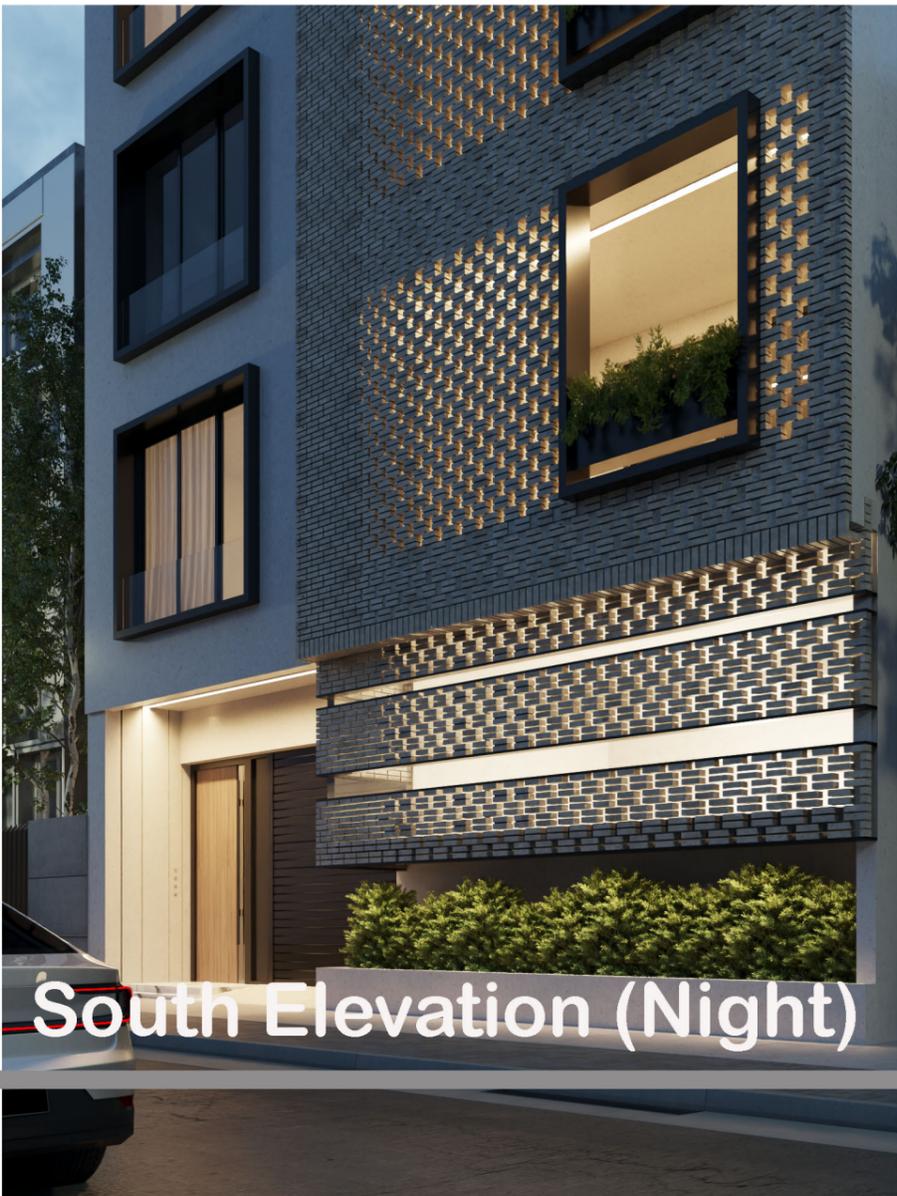

South Elevation (Night)



South Elevation (Night)



North Elevation





North Elevation



North Elevation

جدول مساحت کلی مسابقه ساختمان 'رویال رزیدنس' رفسنجان

مساحت کل طبقه مساحت	انبار		پارکینگ	راه پله + آسانسور+لابی	مسکونی		کاربری طبقات
	مساحت	واحد	تعداد	مساحت	مساحت کل	واحد	
225.70	00.00	0	06	-	-	-	همکف
225.70	-	-	-	22.45	203.25	1	اول
225.70	-	-	-	22.45	203.25	1	دوم
225.70	-	-	-	22.45	203.25	1	سوم
225.70	-	-	-	22.45	203.25	1	چهارم
مساحت کل مجموعه	مجموع مساحت انبار		مجموع تعداد پارکینگ	-	مجموع مساحت مسکونی		جمع
1128.50	00.00	0	06	-	813.00	4	

دیوارهای مشترک بین فضای مسکونی و مشاعات (راه پله، آسانسور و لابی) جزء مساحت مسکونی محاسبه می شود

نیازی به پر کردن خانه های با علامت (-) نیست

لطفا پلی لاین مساحت کل طبقه و واحدهای مسکونی در فایل اتوکد ترسیم شود