

NOTES




REFERENCE DOCUMENT

LEGEND



KEY PLAN

<input type="checkbox"/> FOR INFORMATION	PHASE 1 <input type="checkbox"/>	<input checked="" type="checkbox"/> ARCHITECTURAL	PROJECT NAME: ساختمان رویال وزیدنس
<input checked="" type="checkbox"/> FOR APPROVAL	PHASE 2 <input type="checkbox"/>	<input type="checkbox"/> STRUCTURAL	Contractor:
<input type="checkbox"/> FOR TENDER	DATE :	<input type="checkbox"/> MECHANICAL	CLIENT:
<input type="checkbox"/> FOR CONSTRUCTION	1404-11-07	<input type="checkbox"/> ELECTRICAL	DRAWING NAME:
SHEET NUMBER : A-01		SCALE : 1/100	plan
DESIGN MANAGER:			
DESIGN:			
DRAWN BY:			
CHECKED BY:			

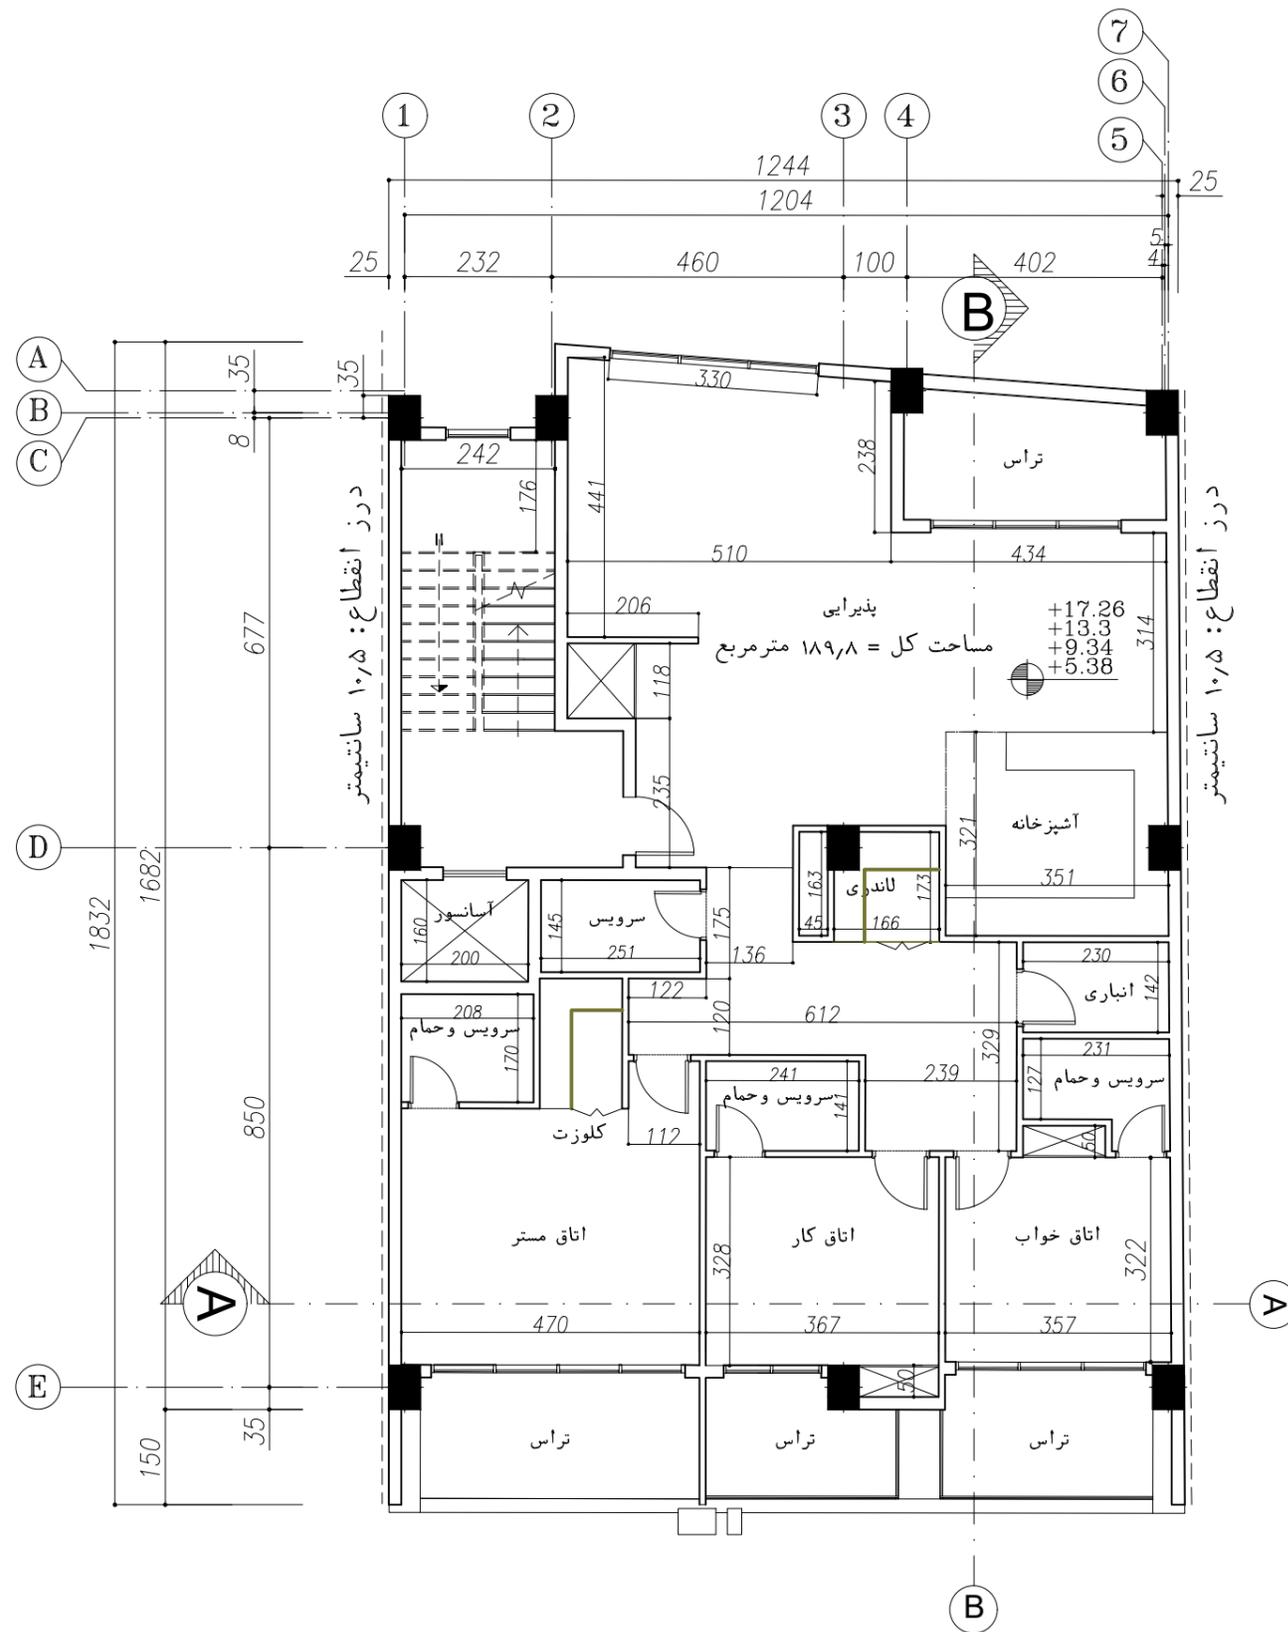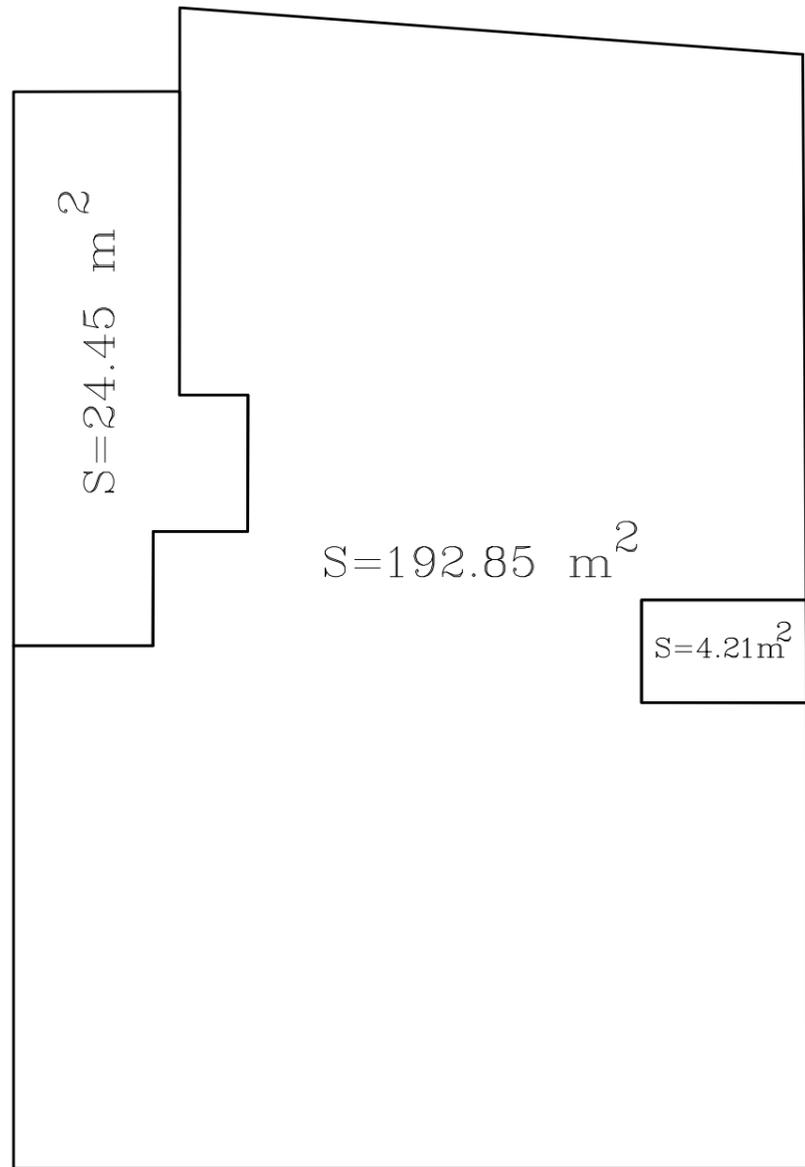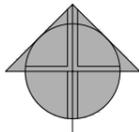

TYPICAL FLOORS PLAN

NOTES

REFERENCE DOCUMENT



LEGEND

KEY PLAN



<input type="checkbox"/> FOR INFORMATION	PHASE 1 <input type="checkbox"/>	<input checked="" type="checkbox"/> ARCHITECTURAL	PROJECT NAME: ساختمان رویال وزیدنس
<input checked="" type="checkbox"/> FOR APPROVAL	PHASE 2 <input type="checkbox"/>	<input type="checkbox"/> STRUCTURAL	Contractor:
<input type="checkbox"/> FOR TENDER	DATE :	<input type="checkbox"/> MECHANICAL	CLIENT:
<input type="checkbox"/> FOR CONSTRUCTION	1404-11-07	<input type="checkbox"/> ELECTRICAL	DRAWING NAME: TYPICAL FLOORS PLAN
SHEET NUMBER : A-02		SCALE : 1/100	

DESIGN MANAGER:
DESIGN:
DRAWN BY:
CHECKED BY:

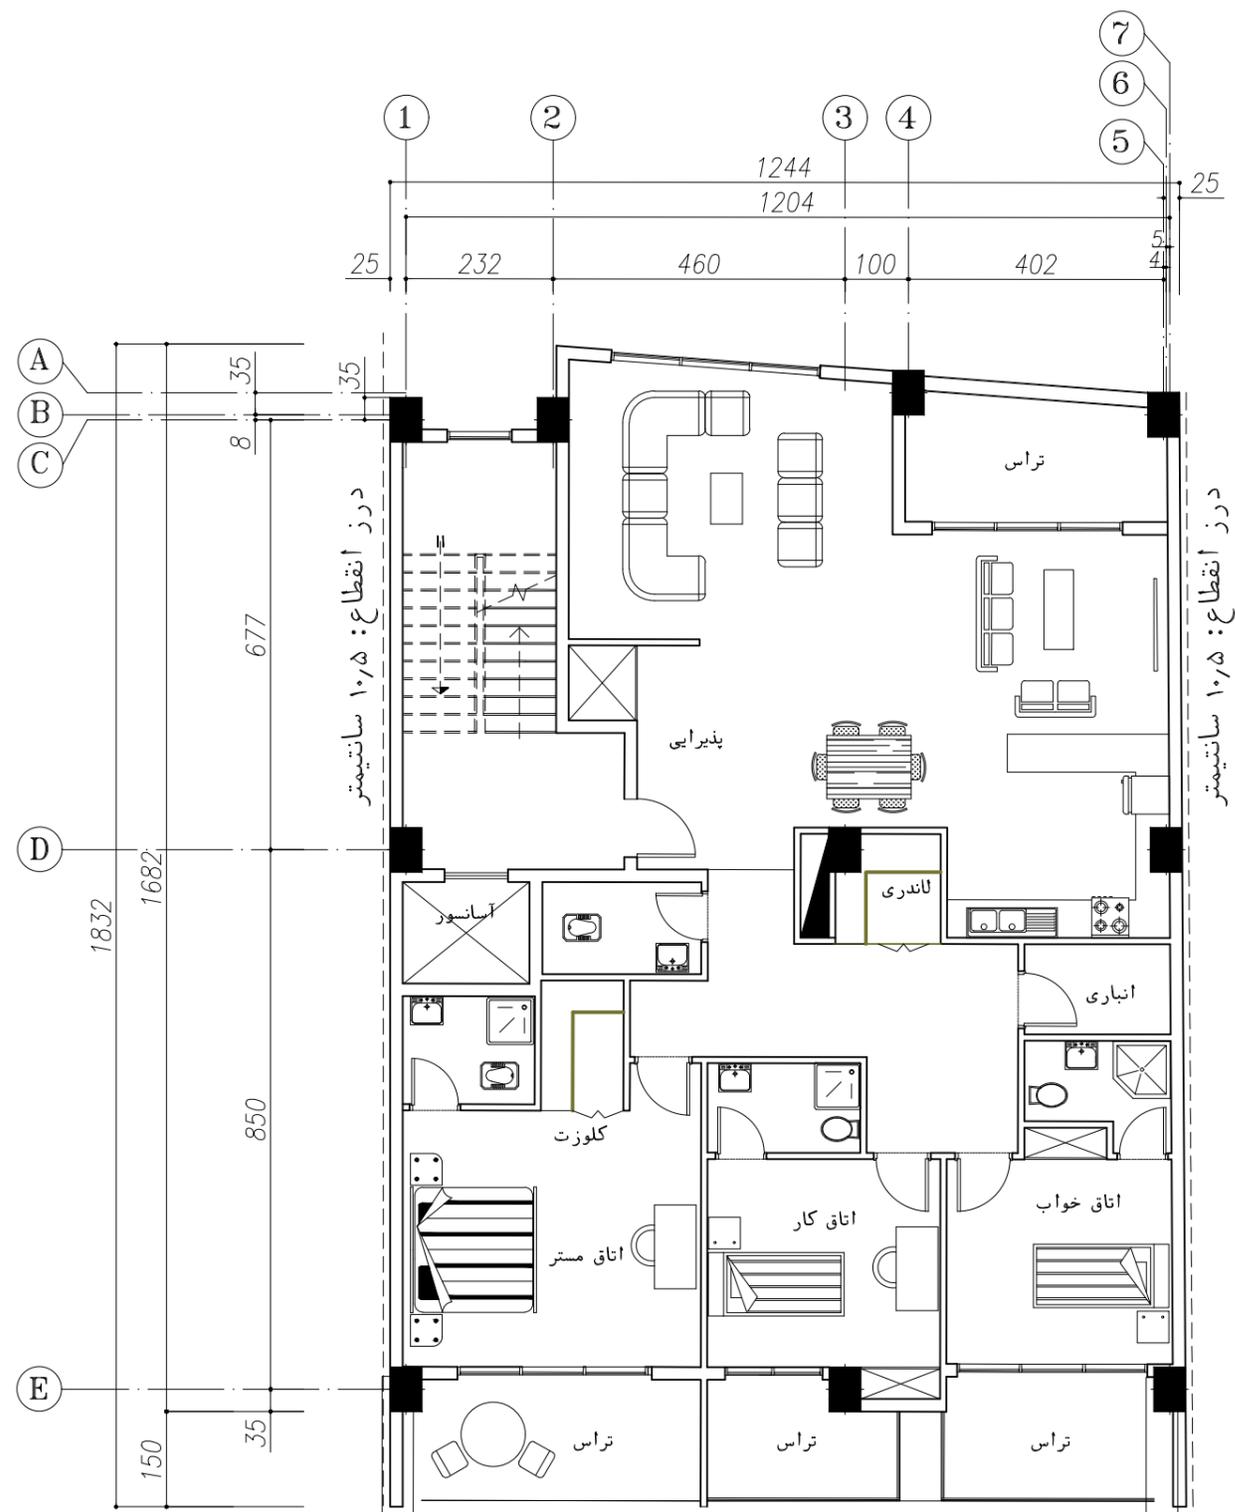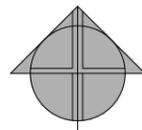

FURNITURE PLAN

NOTES




REFERENCE DOCUMENT

LEGEND



KEY PLAN

<input type="checkbox"/> FOR INFORMATION	PHASE 1 <input type="checkbox"/>	<input checked="" type="checkbox"/> ARCHITECTURAL	PROJECT NAME: ساختمان رویال رزیدنس
<input checked="" type="checkbox"/> FOR APPROVAL	PHASE 2 <input type="checkbox"/>	<input type="checkbox"/> STRUCTURAL	Contractor:
<input type="checkbox"/> FOR TENDER	DATE :	<input type="checkbox"/> MECHANICAL	CLIENT:
<input type="checkbox"/> FOR CONSTRUCTION	1404-11-07	<input type="checkbox"/> ELECTRICAL	DRAWING NAME: FURNITURE PLAN
SHEET NUMBER : A-03		SCALE : 1/100	
DESIGN MANAGER:			
DESIGN:			
DRAWN BY:			
CHECKED BY:			

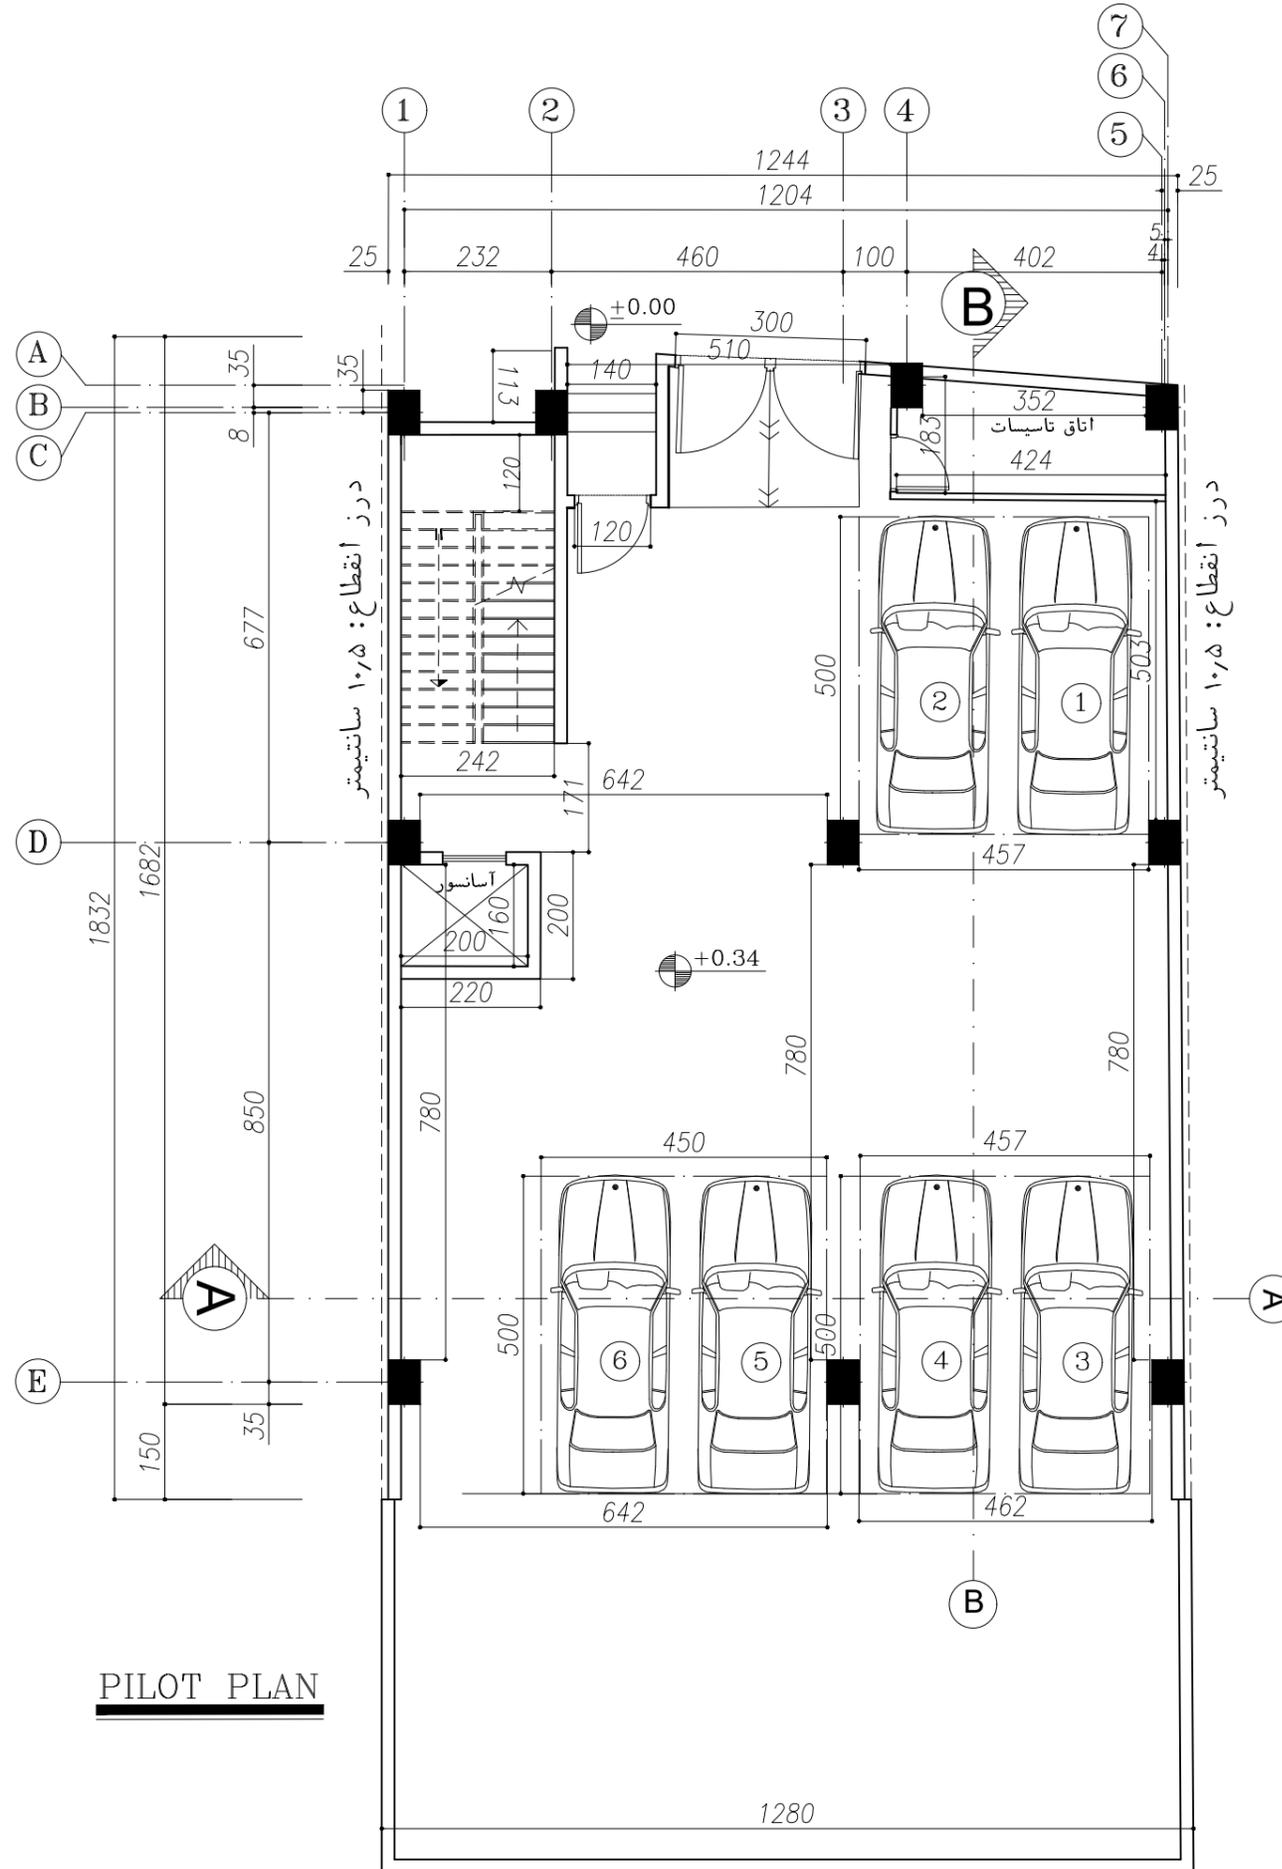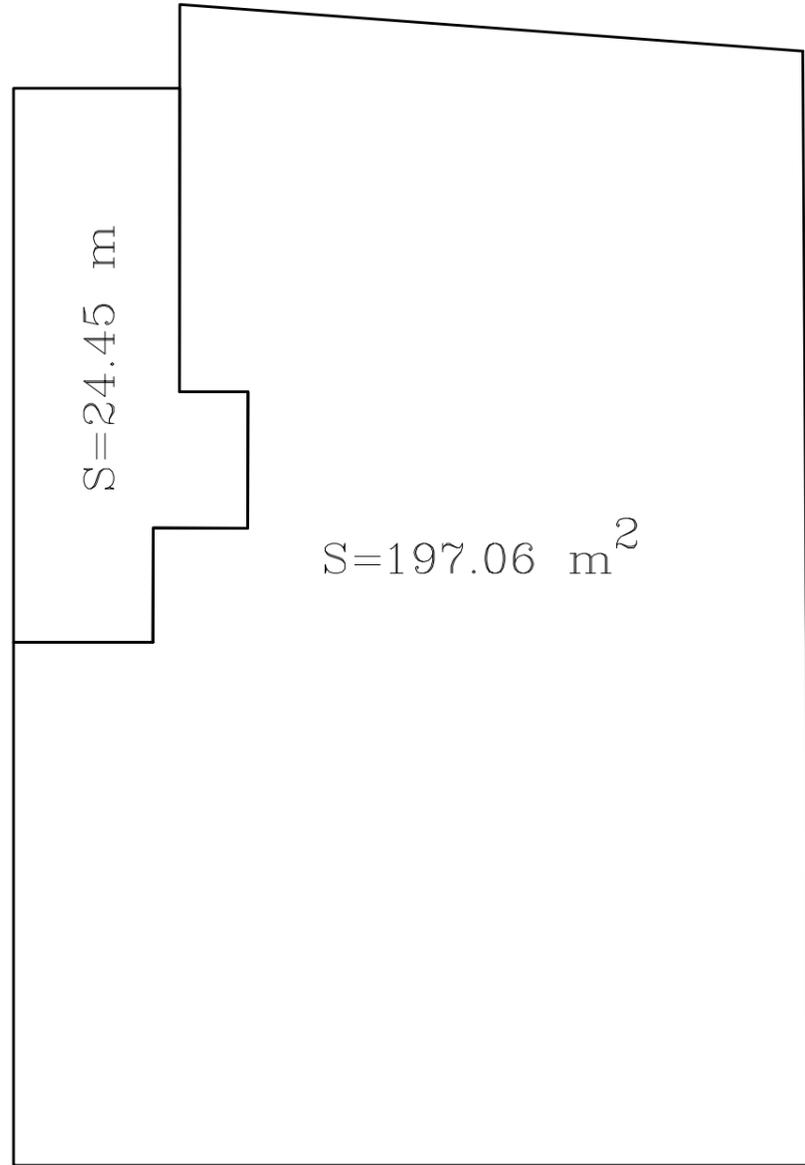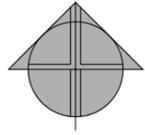

PILOT PLAN

NOTES



REFERENCE DOCUMENT

LEGEND

KEY PLAN



<input type="checkbox"/> FOR INFORMATION	PHASE 1 <input type="checkbox"/>	<input checked="" type="checkbox"/> ARCHITECTURAL	PROJECT NAME: ساختمان رویال وزیدنس
<input checked="" type="checkbox"/> FOR APPROVAL	PHASE 2 <input type="checkbox"/>	<input type="checkbox"/> STRUCTURAL	Contractor:
<input type="checkbox"/> FOR TENDER	DATE :	<input type="checkbox"/> MECHANICAL	CLIENT:
<input type="checkbox"/> FOR CONSTRUCTION	1404-11-07	<input type="checkbox"/> ELECTRICAL	DRAWING NAME: PILOT PLAN
SHEET NUMBER : A-04		SCALE : 1/100	
DESIGN MANAGER:			
DESIGN:			
DRAWN BY:			
CHECKED BY:			

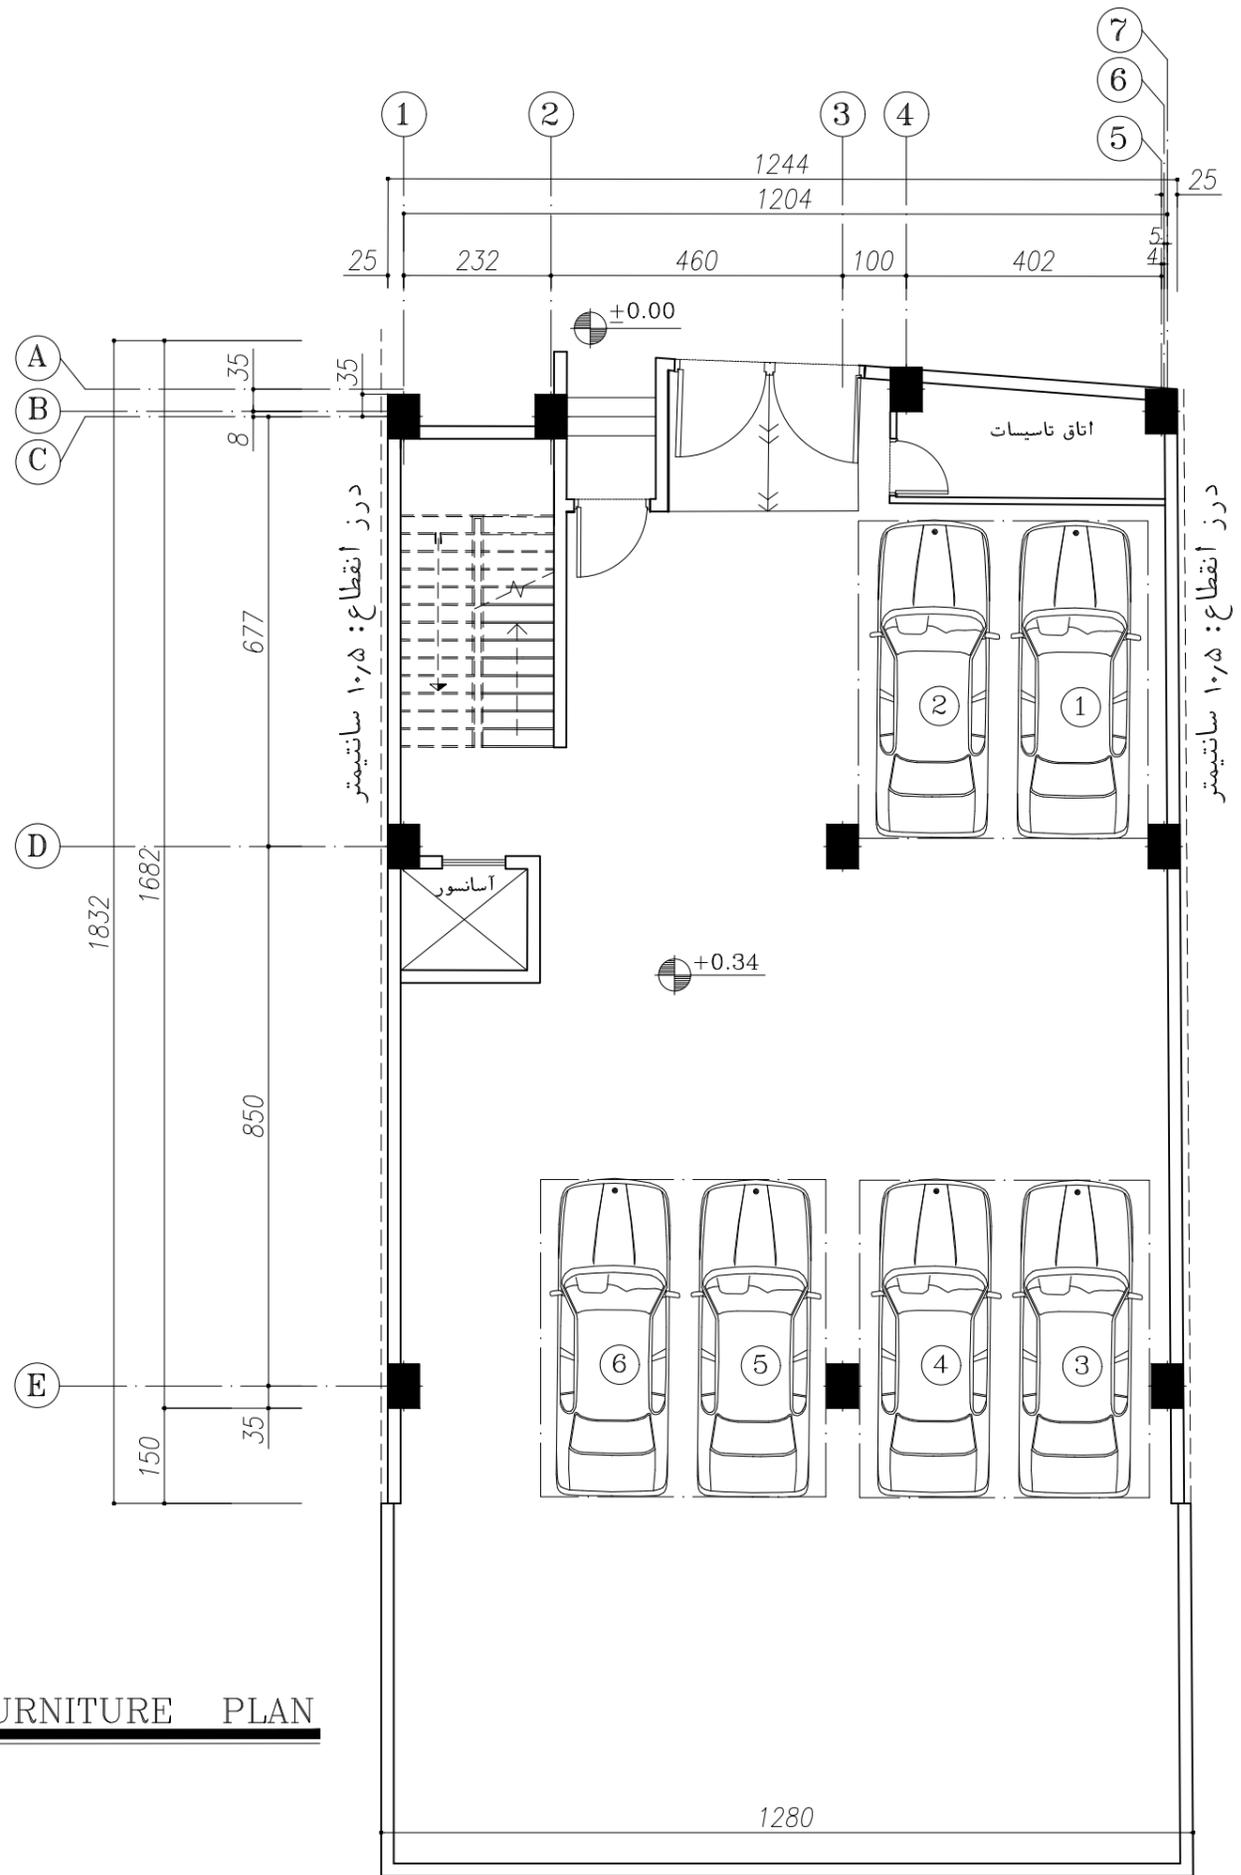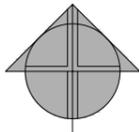

FURNITURE PLAN

NOTES


REFERENCE DOCUMENT

LEGEND

KEY PLAN



<input type="checkbox"/> FOR INFORMATION	PHASE 1 <input type="checkbox"/>	<input checked="" type="checkbox"/> ARCHITECTURAL	PROJECT NAME: ساختمان رویال وزیدنس
<input checked="" type="checkbox"/> FOR APPROVAL	PHASE 2 <input type="checkbox"/>	<input type="checkbox"/> STRUCTURAL	Contractor:
<input type="checkbox"/> FOR TENDER	DATE :	<input type="checkbox"/> MECHANICAL	CLIENT:
<input type="checkbox"/> FOR CONSTRUCTION	1404-11-07	<input type="checkbox"/> ELECTRICAL	DRAWING NAME:
SHEET NUMBER :	A-05	SCALE : 1/100	FURNITURE PLAN
DESIGN MANAGER:			
DESIGN:			
DRAWN BY:			
CHECKED BY:			

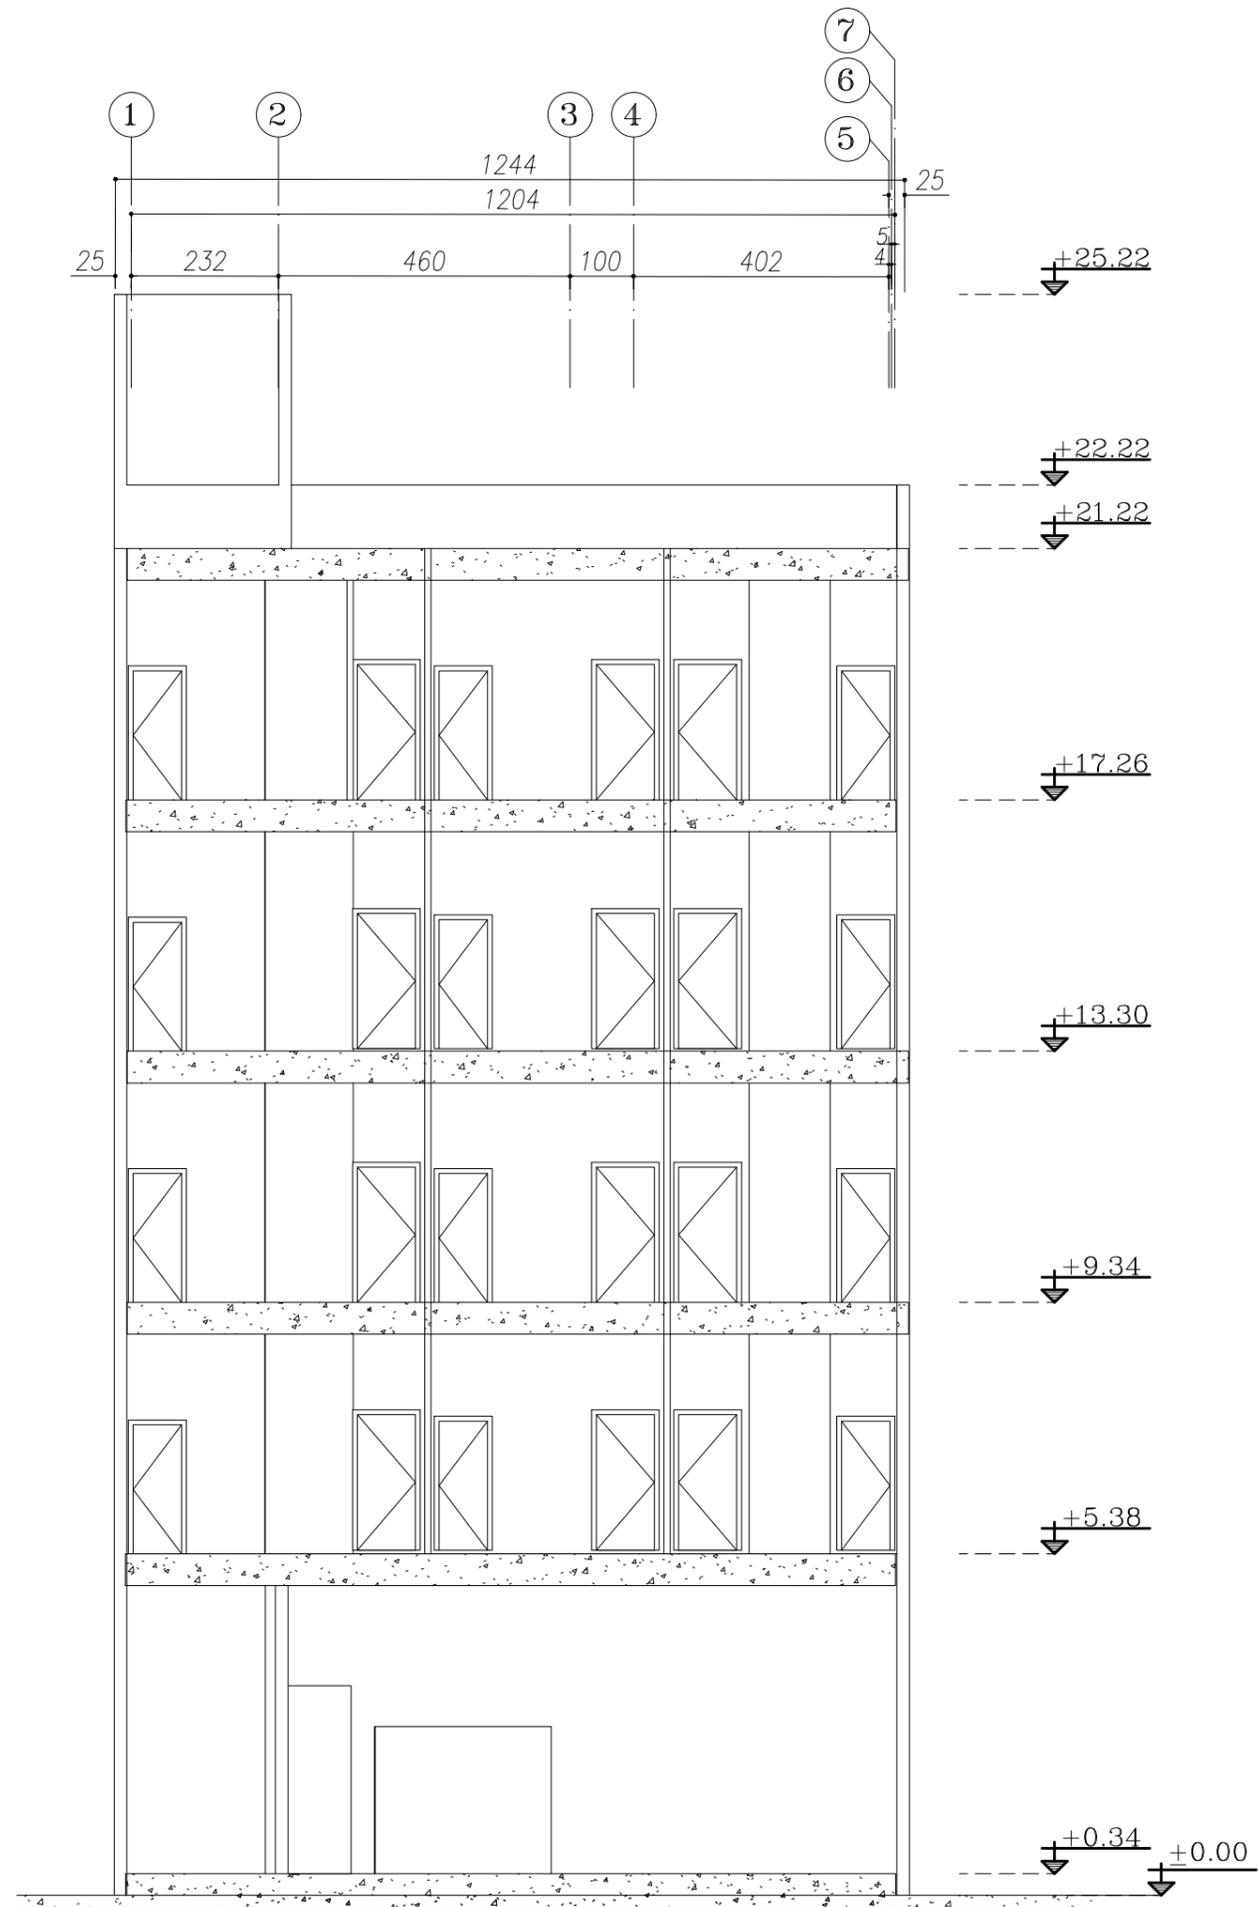

SEC A-A

Sc 1:100

NOTES


REFERENCE DOCUMENT

LEGEND



KEY PLAN

<input type="checkbox"/> FOR INFORMATION	PHASE 1 <input type="checkbox"/>	<input checked="" type="checkbox"/> ARCHITECTURAL	PROJECT NAME: ساختمان رویال وزیدنس
<input checked="" type="checkbox"/> FOR APPROVAL	PHASE 2 <input type="checkbox"/>	<input type="checkbox"/> STRUCTURAL	Contractor:
<input type="checkbox"/> FOR TENDER	DATE :	<input type="checkbox"/> MECHANICAL	CLIENT:
<input type="checkbox"/> FOR CONSTRUCTION	1404-11-07	<input type="checkbox"/> ELECTRICAL	DRAWING NAME:
SHEET NUMBER : A-06	SCALE : 1/100	SEC A-A	
DESIGN MANAGER:			
DESIGN:			
DRAWN BY:			
CHECKED BY:			

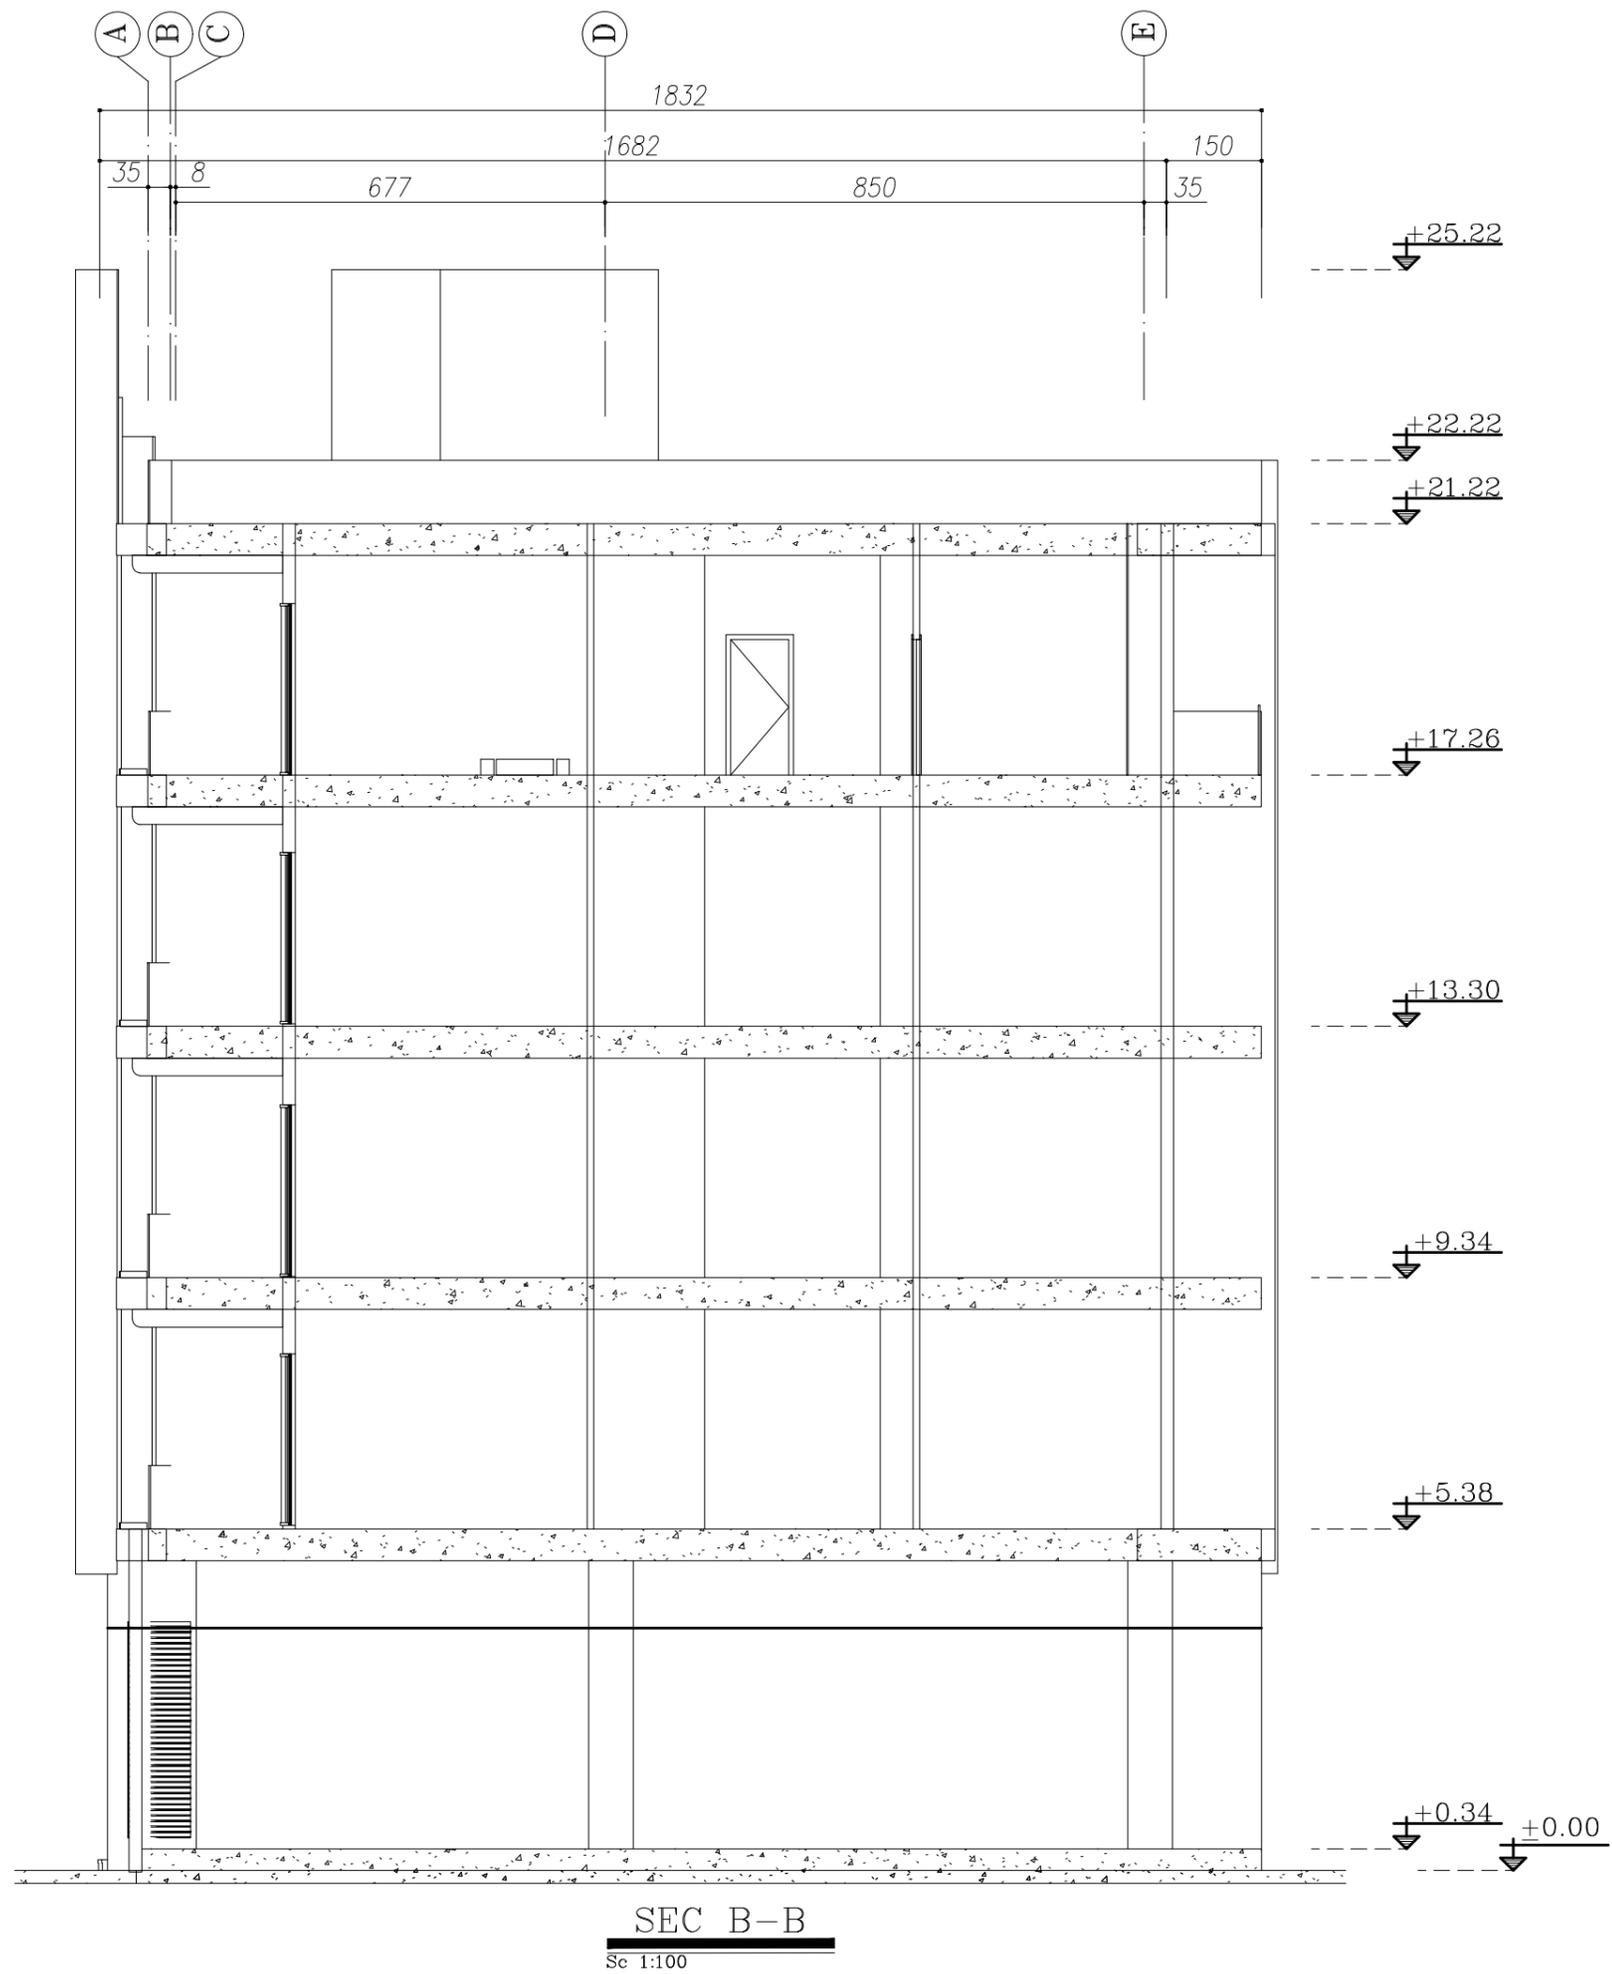

SEC B-B
Sc 1:100

NOTES

REFERENCE DOCUMENT

LEGEND



KEY PLAN

<input type="checkbox"/> FOR INFORMATION	PHASE 1 <input type="checkbox"/>	<input checked="" type="checkbox"/> ARCHITECTURAL	PROJECT NAME: ساختمان رویال وزیدنس
<input checked="" type="checkbox"/> FOR APPROVAL	PHASE 2 <input type="checkbox"/>	<input type="checkbox"/> STRUCTURAL	Contractor:
<input type="checkbox"/> FOR TENDER	DATE :	<input type="checkbox"/> MECHANICAL	CLIENT:
<input type="checkbox"/> FOR CONSTRUCTION	1404-11-07	<input type="checkbox"/> ELECTRICAL	DRAWING NAME: SEC B-B
SHEET NUMBER : A-07		SCALE : 1/100	
DESIGN MANAGER:			
DESIGN:			
DRAWN BY:			
CHECKED BY:			

REFERENCE DOCUMENT

LEGEND

KEY PLAN




<input type="checkbox"/> FOR INFORMATION	PHASE 1 <input type="checkbox"/>	<input checked="" type="checkbox"/> ARCHITECTURAL	PROJECT NAME: ساختمان رویال رزیدنس
<input checked="" type="checkbox"/> FOR APPROVAL	PHASE 2 <input type="checkbox"/>	<input type="checkbox"/> STRUCTURAL	Contractor:
<input type="checkbox"/> FOR TENDER	DATE :	<input type="checkbox"/> MECHANICAL	CLIENT:
<input type="checkbox"/> FOR CONSTRUCTION	1404-11-07	<input type="checkbox"/> ELECTRICAL	DRAWING NAME: DETAILING
SHEET NUMBER : A-08		SCALE : 1/100	
DESIGN MANAGER:			
DESIGN:			
DRAWN BY:			
CHECKED BY:			


جدول مساحت کلی مسابقه ساختمان 'رویال رزیدنس' رفسنجان

مساحت کل طبقه	انبار		پارکینگ	راه پله + آسانسور لابی	مسکونی		کاربری
	مساحت	واحد			مساحت کل	واحد	
221.51	00.00	0	6	24.45	-	-	همگف
221.51	4.21	1	-	24.45	192.85	1	اول
221.51	4.21	1	-	24.45	192.85	1	دوم
221.51	4.21	1	-	24.45	192.85	1	سوم
221.51	4.21	1	-	24.45	192.85	1	چهارم
مساحت کل مجموعه	مجموع مساحت انبار	مجموع تعداد پارکینگ	-	مجموع مساحت مسکونی			جمع
1107.55	16.84	4	06	771.40	4		


دیوارهای مشترک بین فضای مسکونی و مشاعات (راه پله، آسانسور و لابی) جزء مساحت مسکونی محاسبه می شود
نیازی به پر کردن گانه های با علامت (-) نیست
لطفاً پلی لاین مساحت کل طبقه و واحدهای مسکونی در فایل اتوکد ترسیم شود

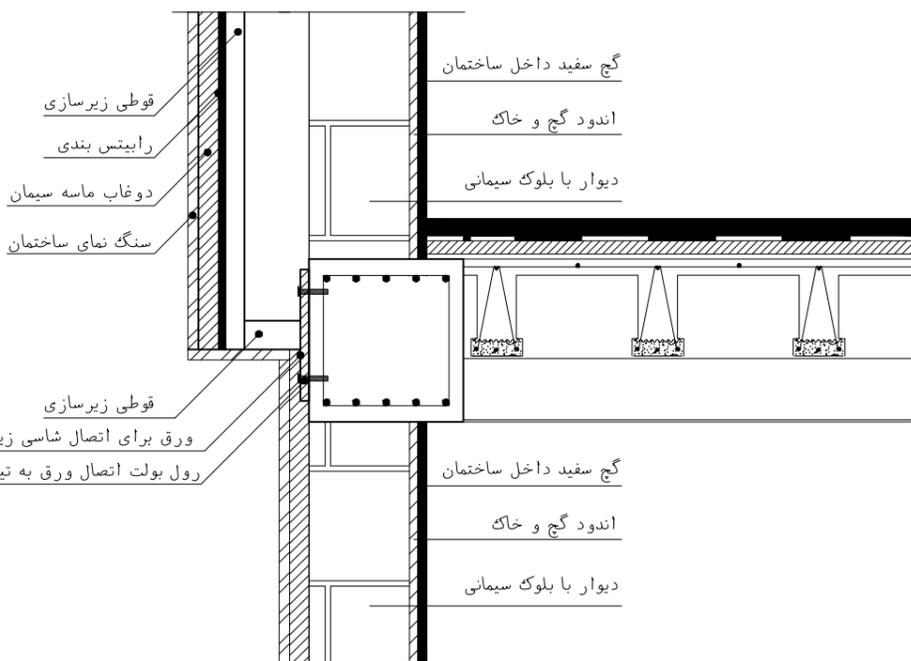

جزئیات نصب نمای سنگ در قسمت بیرون زدگی ها

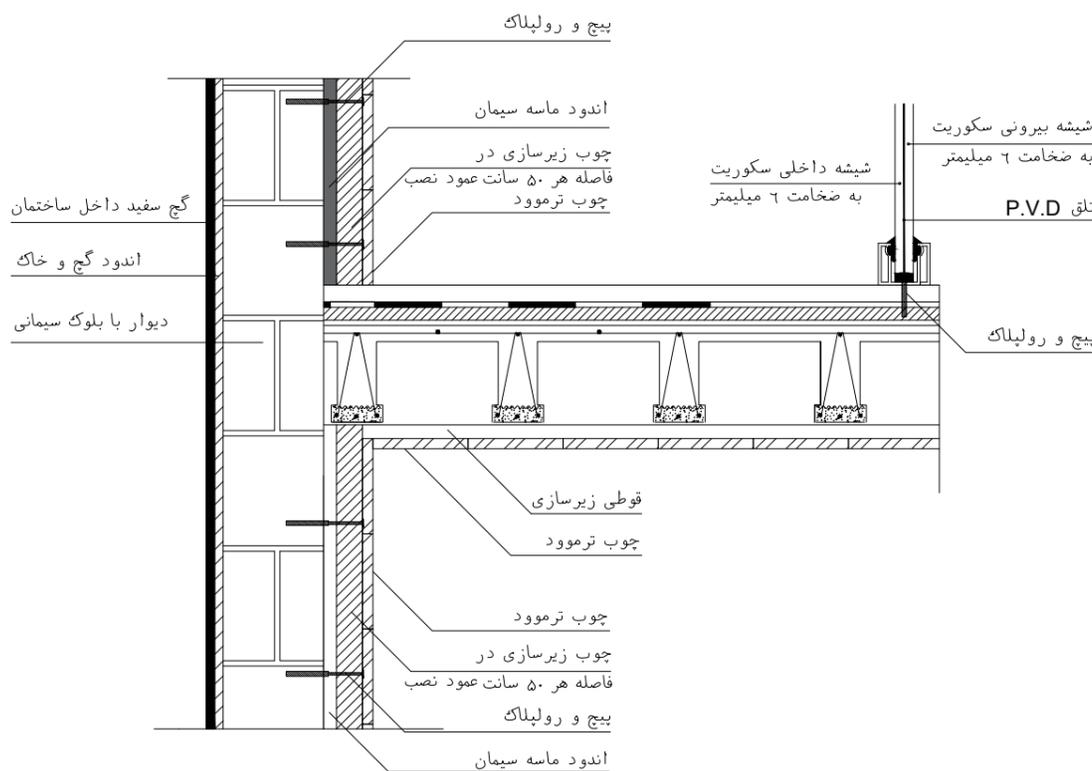

جزئیات نصب چوب ترموود و نرده شیشه ای

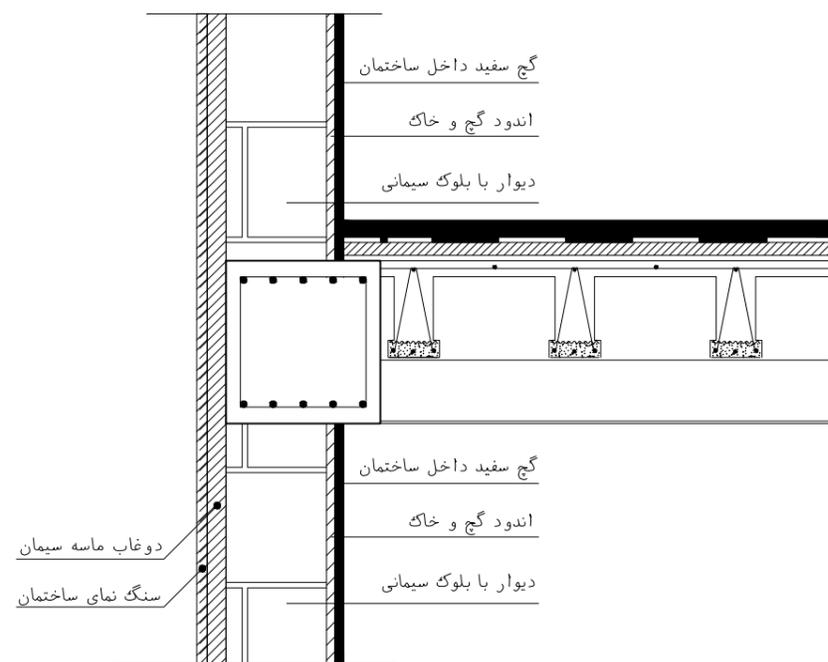

جزئیات نصب نمای سنگ