

NOTES




REFERENCE DOCUMENT

LEGEND



KEY PLAN

<input type="checkbox"/> FOR INFORMATION	PHASE 1 <input type="checkbox"/>	<input checked="" type="checkbox"/> ARCHITECTURAL	PROJECT NAME: ساختمان رویال وزیدنس
<input checked="" type="checkbox"/> FOR APPROVAL	PHASE 2 <input type="checkbox"/>	<input type="checkbox"/> STRUCTURAL	Contractor:
<input type="checkbox"/> FOR TENDER	DATE :	<input type="checkbox"/> MECHANICAL	CLIENT:
<input type="checkbox"/> FOR CONSTRUCTION	1404-11-07	<input type="checkbox"/> ELECTRICAL	DRAWING NAME:
SHEET NUMBER : A-01		SCALE : 1/100	plan
DESIGN MANAGER:			
DESIGN:			
DRAWN BY:			
CHECKED BY:			

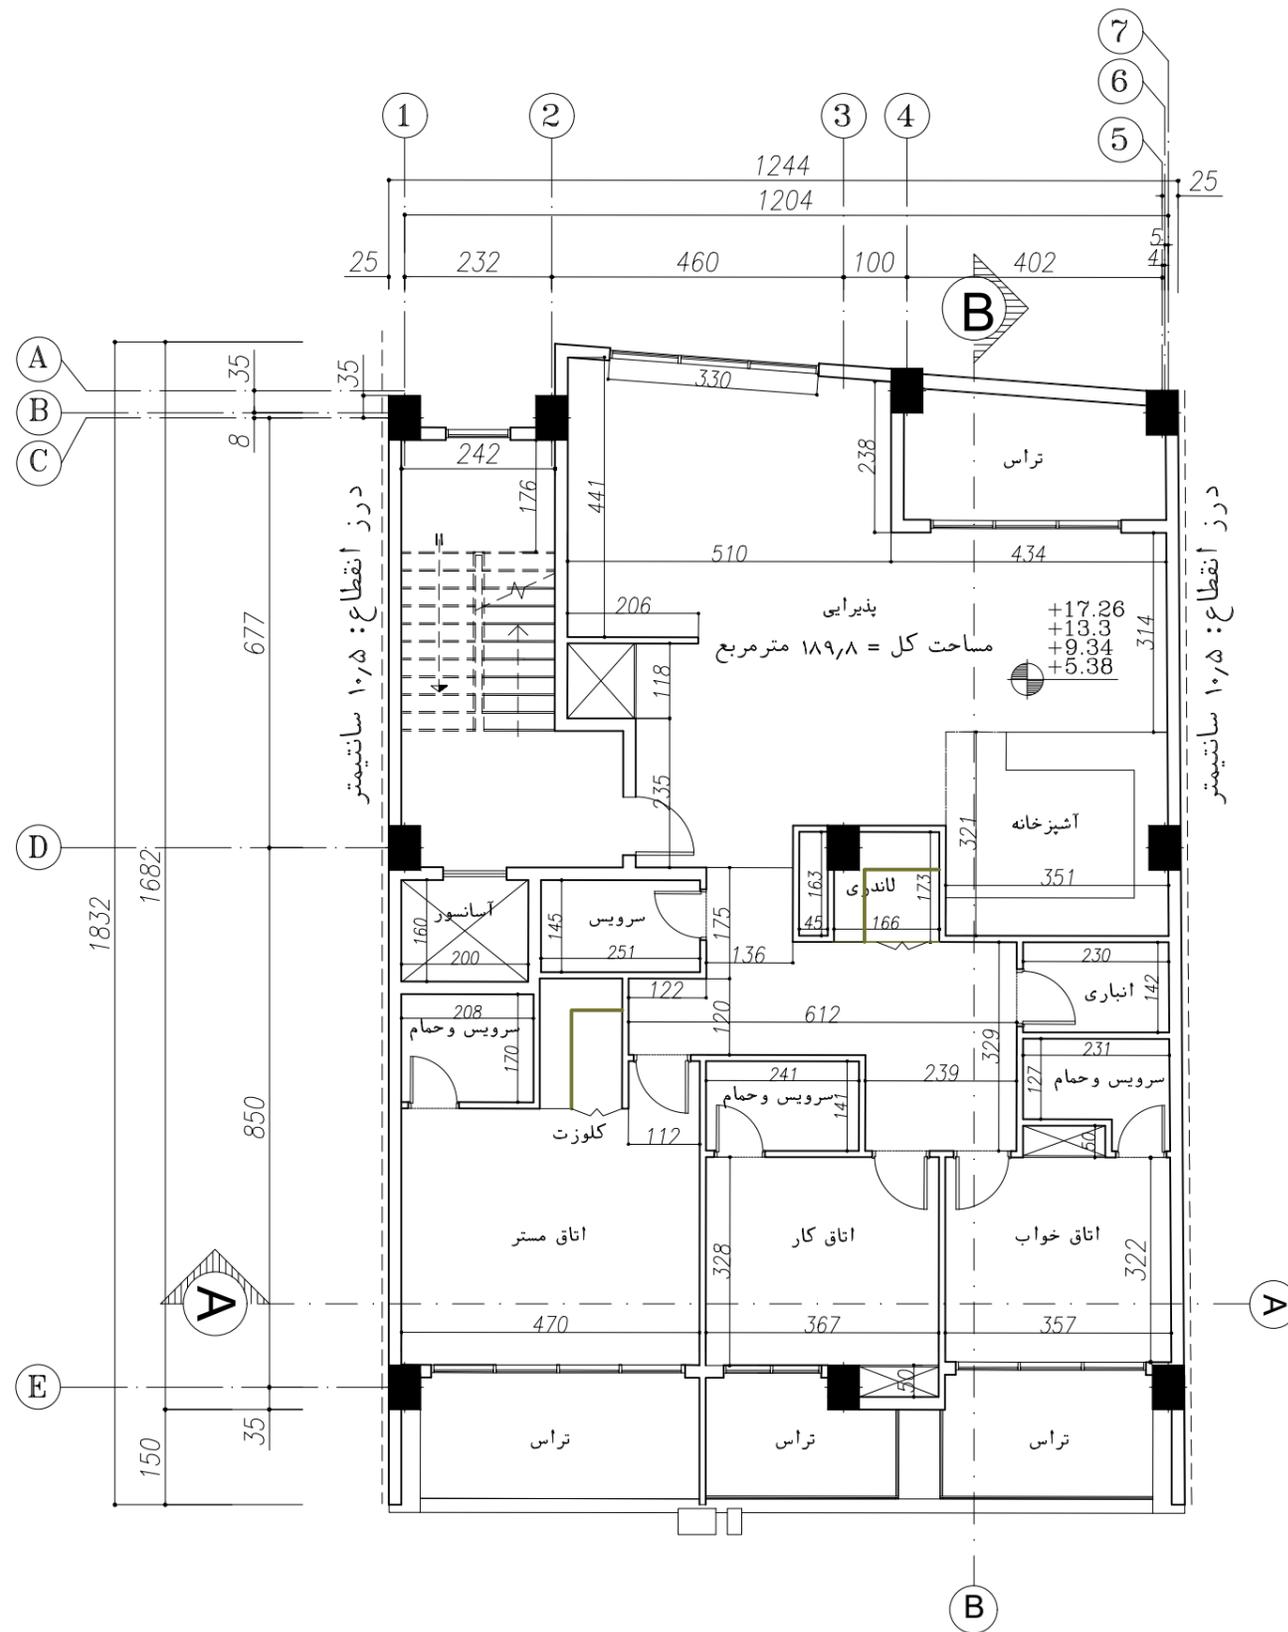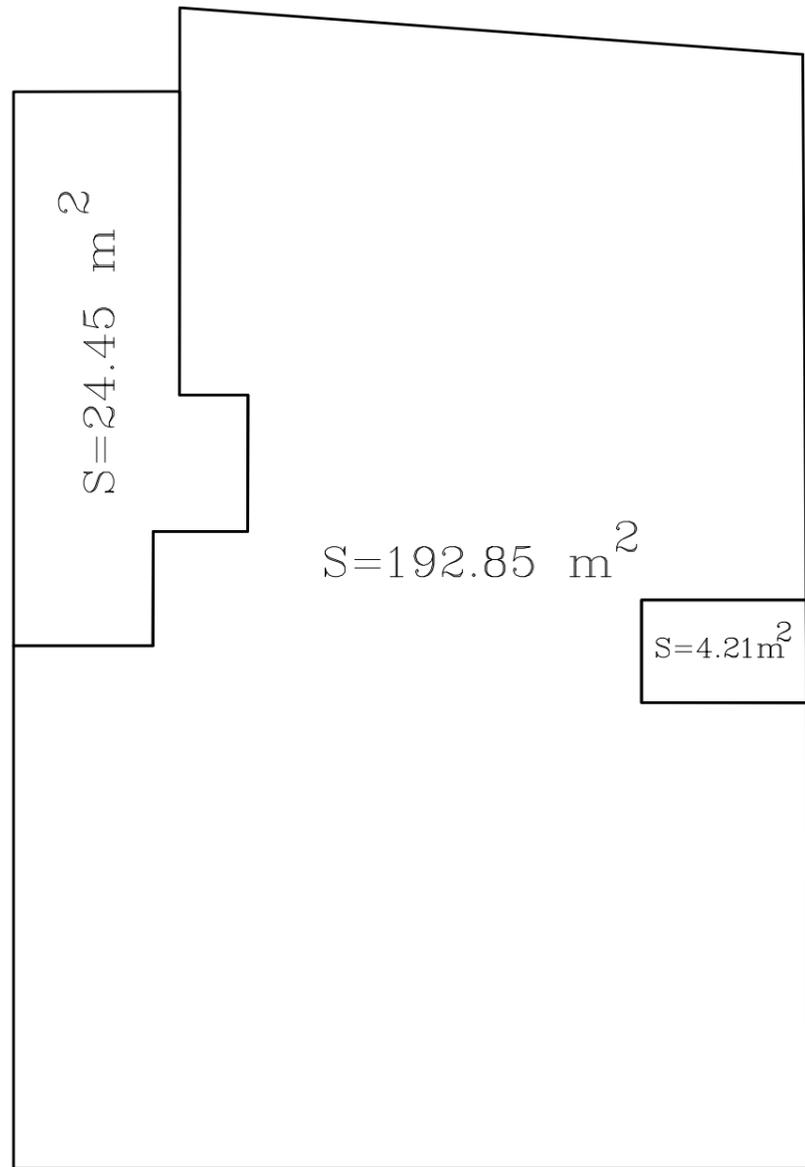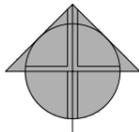

**TYPICAL FLOORS PLAN**

**NOTES**



REFERENCE DOCUMENT

LEGEND

KEY PLAN



<input type="checkbox"/> FOR INFORMATION	PHASE 1 <input type="checkbox"/>	<input checked="" type="checkbox"/> ARCHITECTURAL	PROJECT NAME: ساختمان رویال وزیدنس
<input checked="" type="checkbox"/> FOR APPROVAL	PHASE 2 <input type="checkbox"/>	<input type="checkbox"/> STRUCTURAL	Contractor:
<input type="checkbox"/> FOR TENDER	DATE :	<input type="checkbox"/> MECHANICAL	CLIENT:
<input type="checkbox"/> FOR CONSTRUCTION	1404-11-07	<input type="checkbox"/> ELECTRICAL	DRAWING NAME: TYPICAL FLOORS PLAN
SHEET NUMBER : <b>A-02</b>		SCALE : 1/100	
DESIGN MANAGER:			
DESIGN:			
DRAWN BY:			
CHECKED BY:			

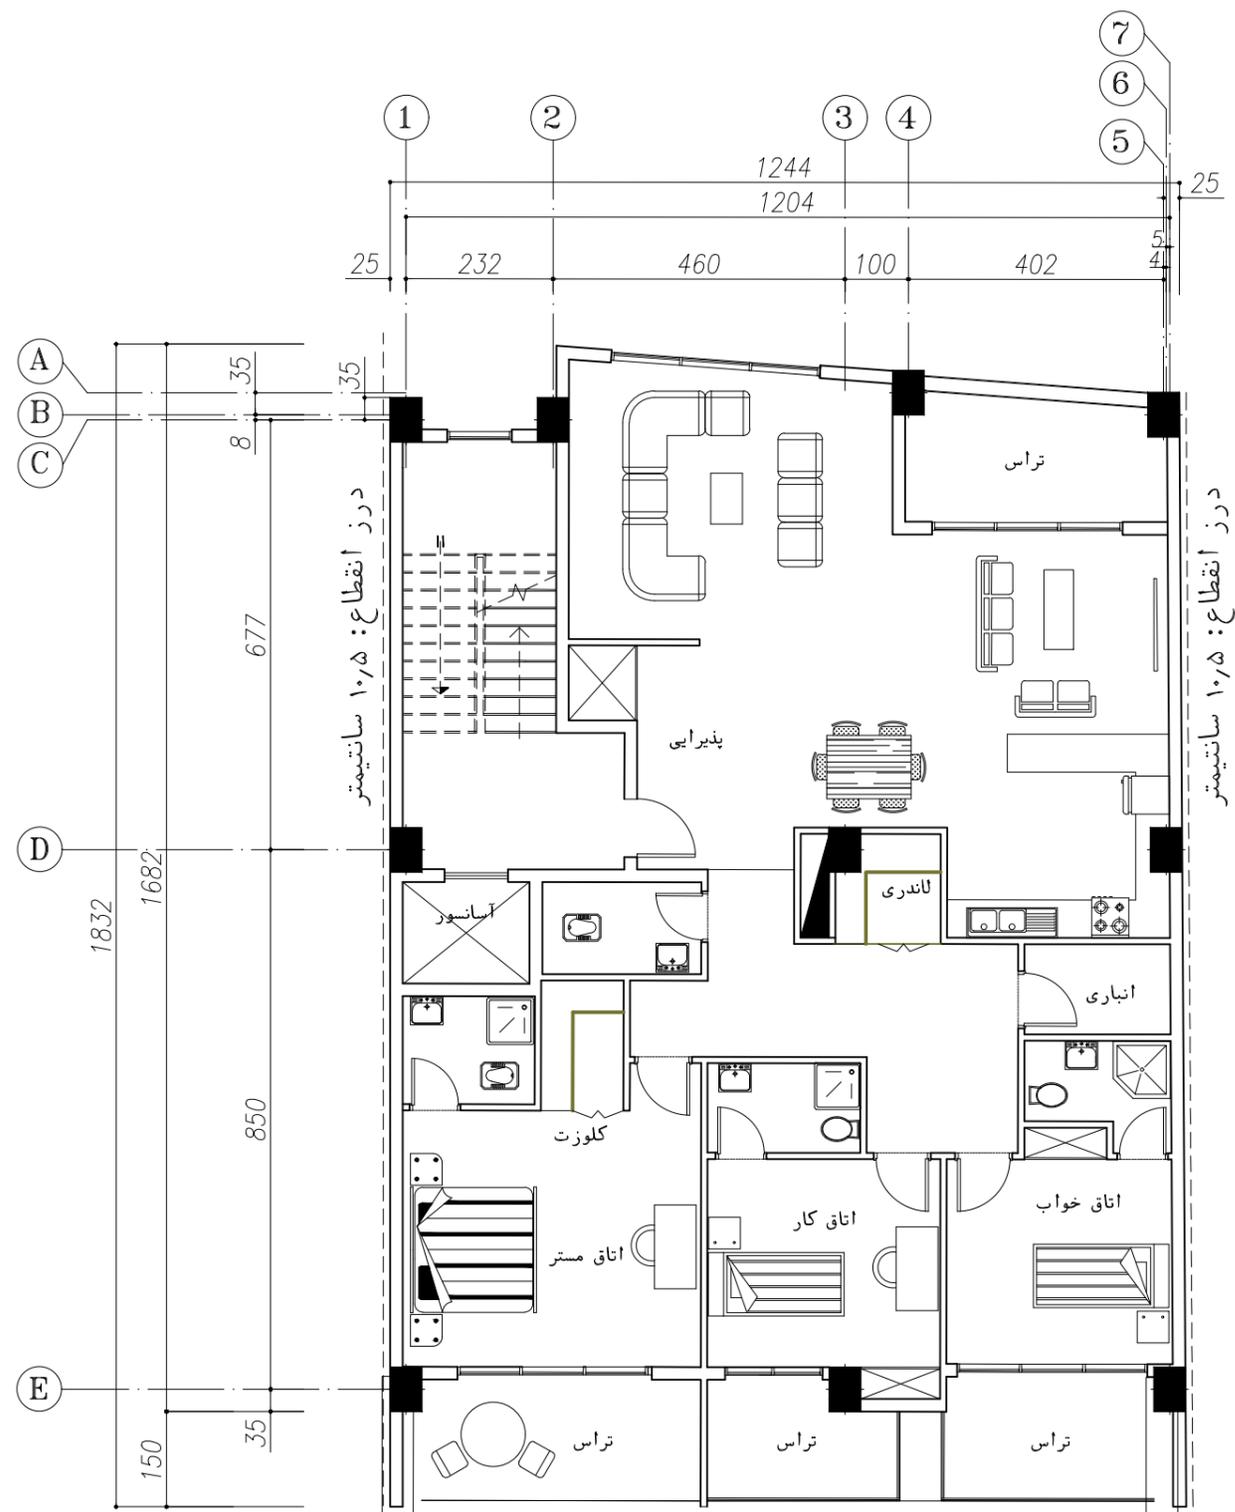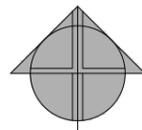

**FURNITURE PLAN**

NOTES




REFERENCE DOCUMENT

LEGEND



KEY PLAN

<input type="checkbox"/> FOR INFORMATION	PHASE 1 <input type="checkbox"/>	<input checked="" type="checkbox"/> ARCHITECTURAL	PROJECT NAME: ساختمان رویال رزیدنس
<input checked="" type="checkbox"/> FOR APPROVAL	PHASE 2 <input type="checkbox"/>	<input type="checkbox"/> STRUCTURAL	Contractor:
<input type="checkbox"/> FOR TENDER	DATE :	<input type="checkbox"/> MECHANICAL	CLIENT:
<input type="checkbox"/> FOR CONSTRUCTION	1404-11-07	<input type="checkbox"/> ELECTRICAL	DRAWING NAME: FURNITURE PLAN
SHEET NUMBER : <b>A-03</b>		SCALE : 1/100	
DESIGN MANAGER:			
DESIGN:			
DRAWN BY:			
CHECKED BY:			

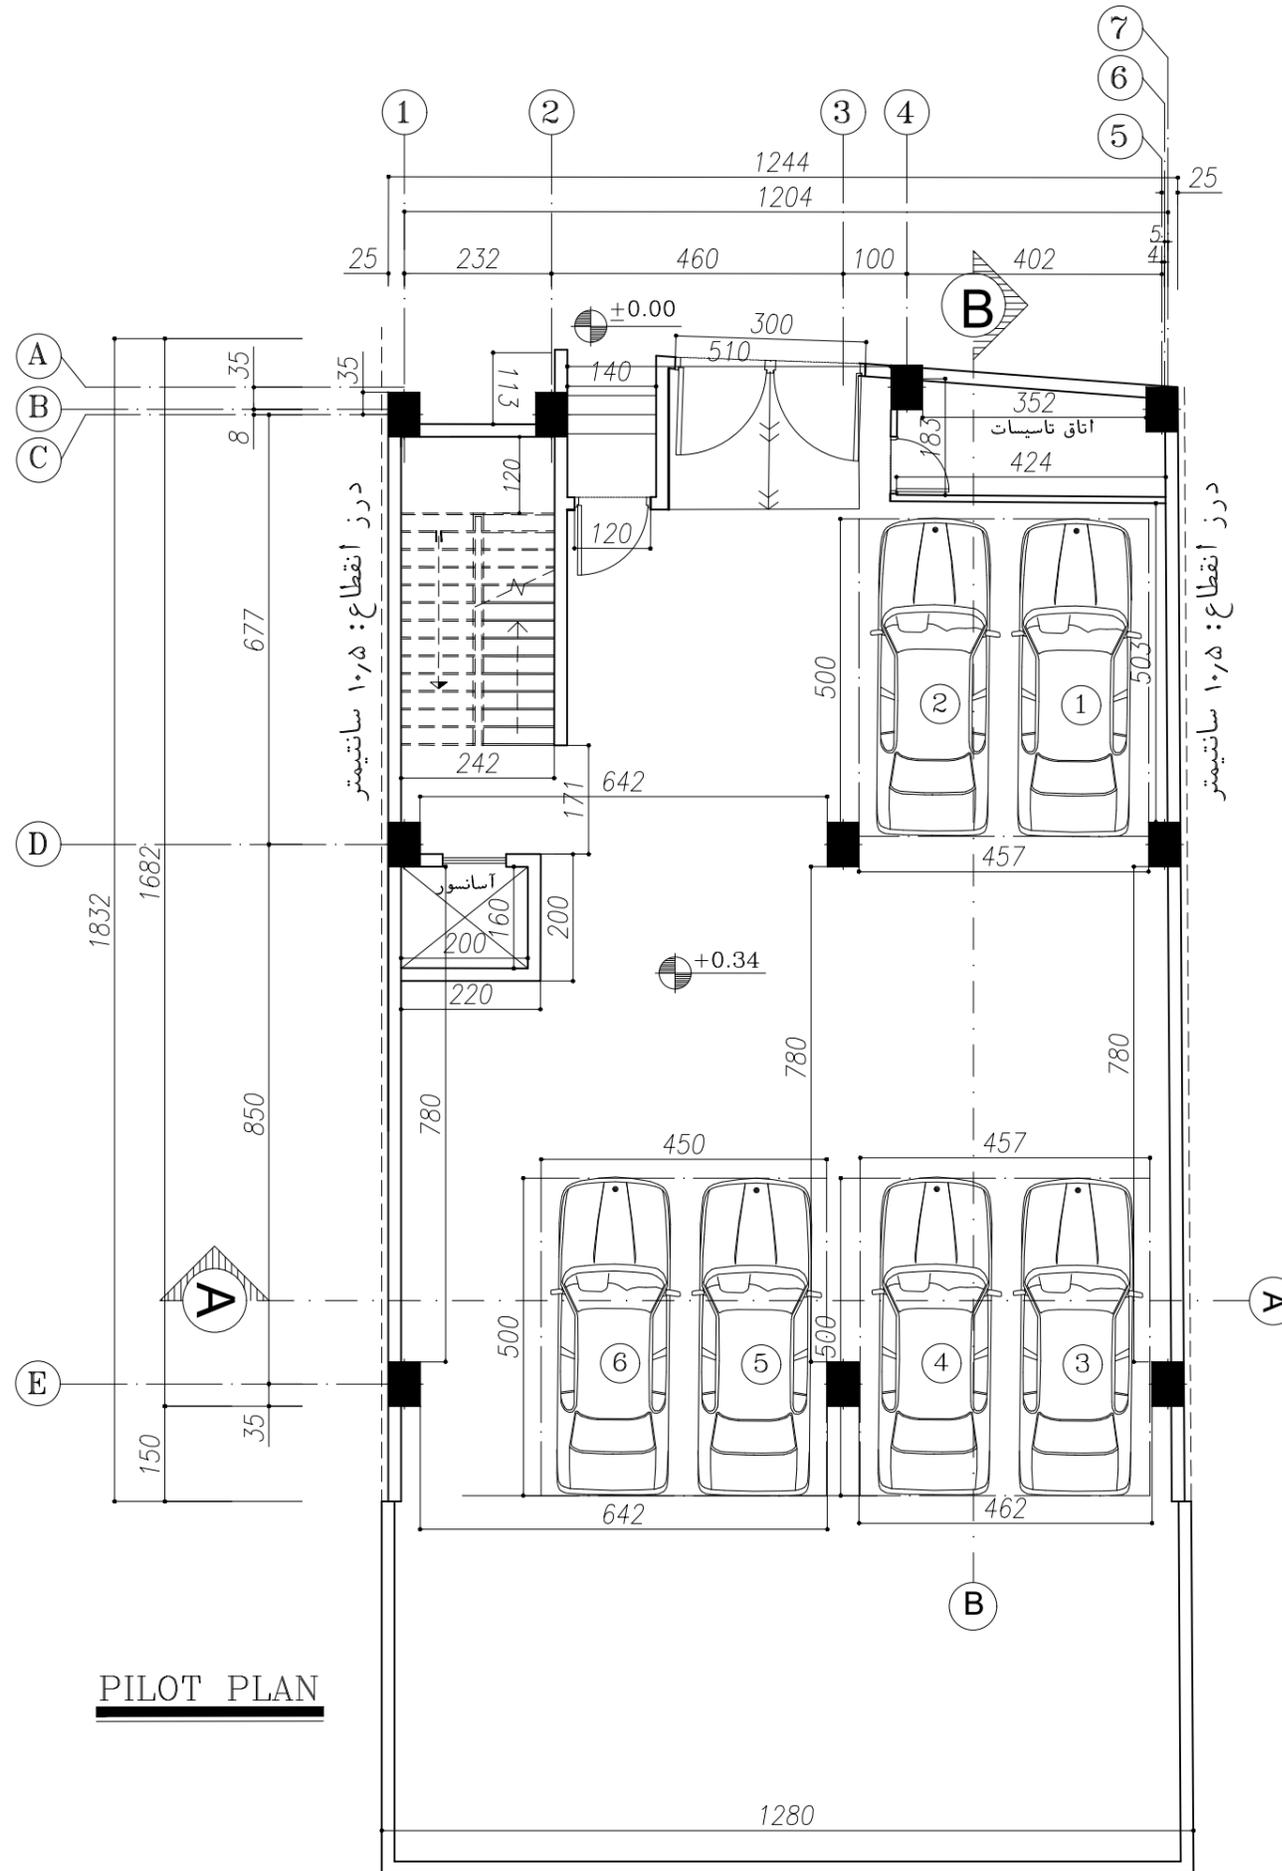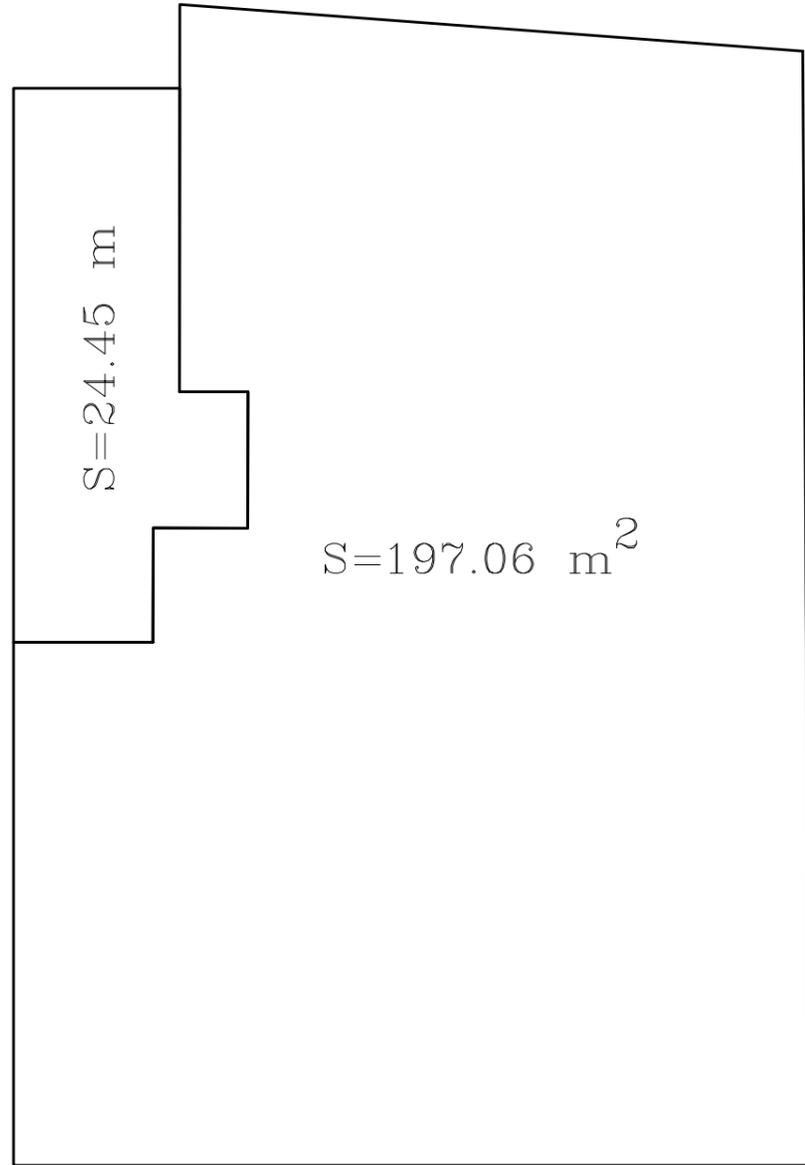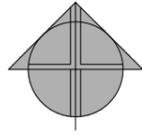

**PILOT PLAN**

NOTES



REFERENCE DOCUMENT

LEGEND

KEY PLAN



<input type="checkbox"/> FOR INFORMATION	PHASE 1 <input type="checkbox"/>	<input checked="" type="checkbox"/> ARCHITECTURAL	PROJECT NAME: ساختمان رویال وزیدنس
<input checked="" type="checkbox"/> FOR APPROVAL	PHASE 2 <input type="checkbox"/>	<input type="checkbox"/> STRUCTURAL	Contractor:
<input type="checkbox"/> FOR TENDER	DATE :	<input type="checkbox"/> MECHANICAL	CLIENT:
<input type="checkbox"/> FOR CONSTRUCTION	1404-11-07	<input type="checkbox"/> ELECTRICAL	DRAWING NAME: PILOT PLAN
SHEET NUMBER : <b>A-04</b>		SCALE : 1/100	
DESIGN MANAGER:			
DESIGN:			
DRAWN BY:			
CHECKED BY:			

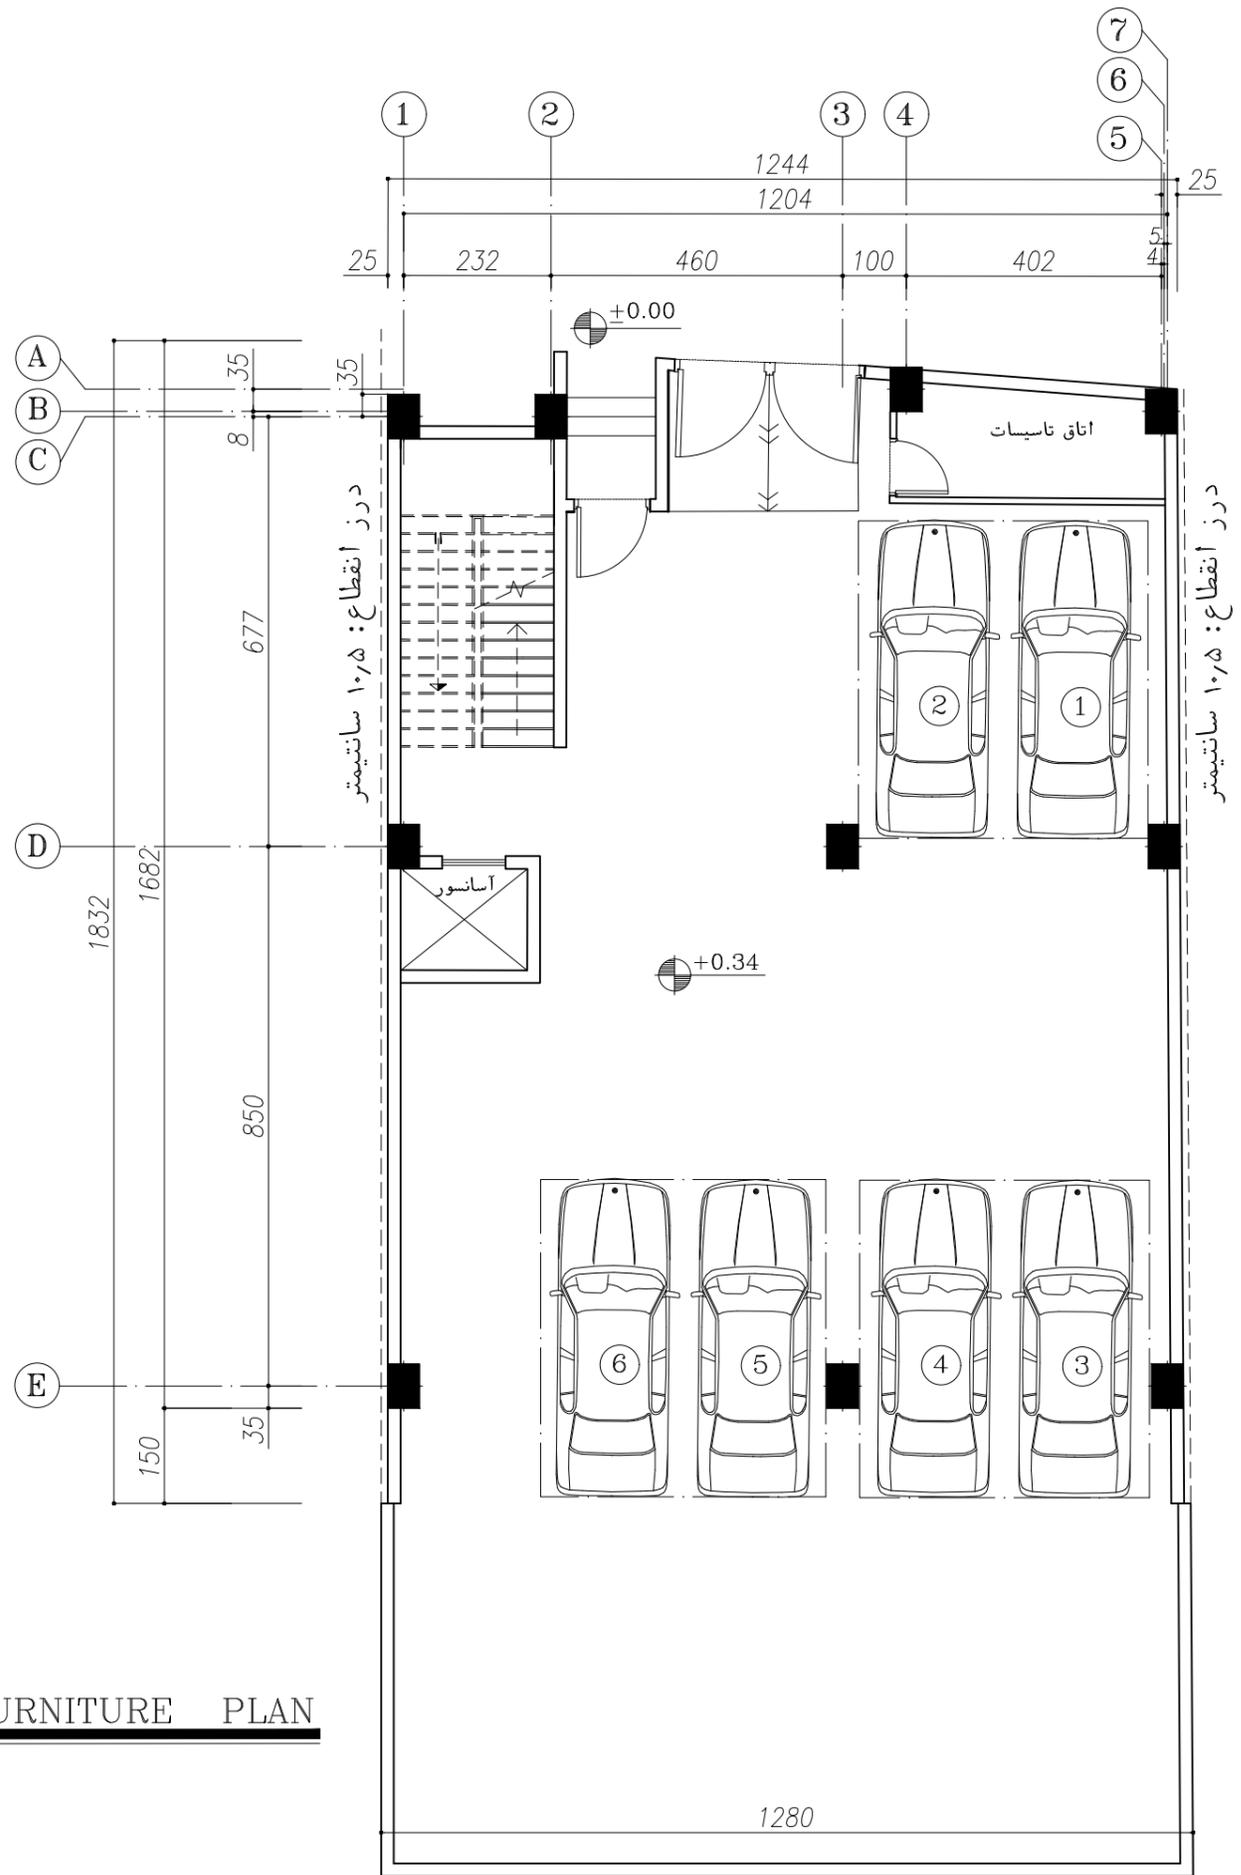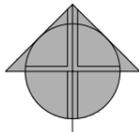

**FURNITURE PLAN**

NOTES


REFERENCE DOCUMENT

LEGEND

KEY PLAN



<input type="checkbox"/> FOR INFORMATION	PHASE 1 <input type="checkbox"/>	<input checked="" type="checkbox"/> ARCHITECTURAL	PROJECT NAME: ساختمان رویال وزیدنس
<input checked="" type="checkbox"/> FOR APPROVAL	PHASE 2 <input type="checkbox"/>	<input type="checkbox"/> STRUCTURAL	Contractor:
<input type="checkbox"/> FOR TENDER	DATE :	<input type="checkbox"/> MECHANICAL	CLIENT:
<input type="checkbox"/> FOR CONSTRUCTION	1404-11-07	<input type="checkbox"/> ELECTRICAL	DRAWING NAME:
SHEET NUMBER :	<b>A-05</b>	SCALE : 1/100	<b>FURNITURE PLAN</b>
DESIGN MANAGER:			
DESIGN:			
DRAWN BY:			
CHECKED BY:			

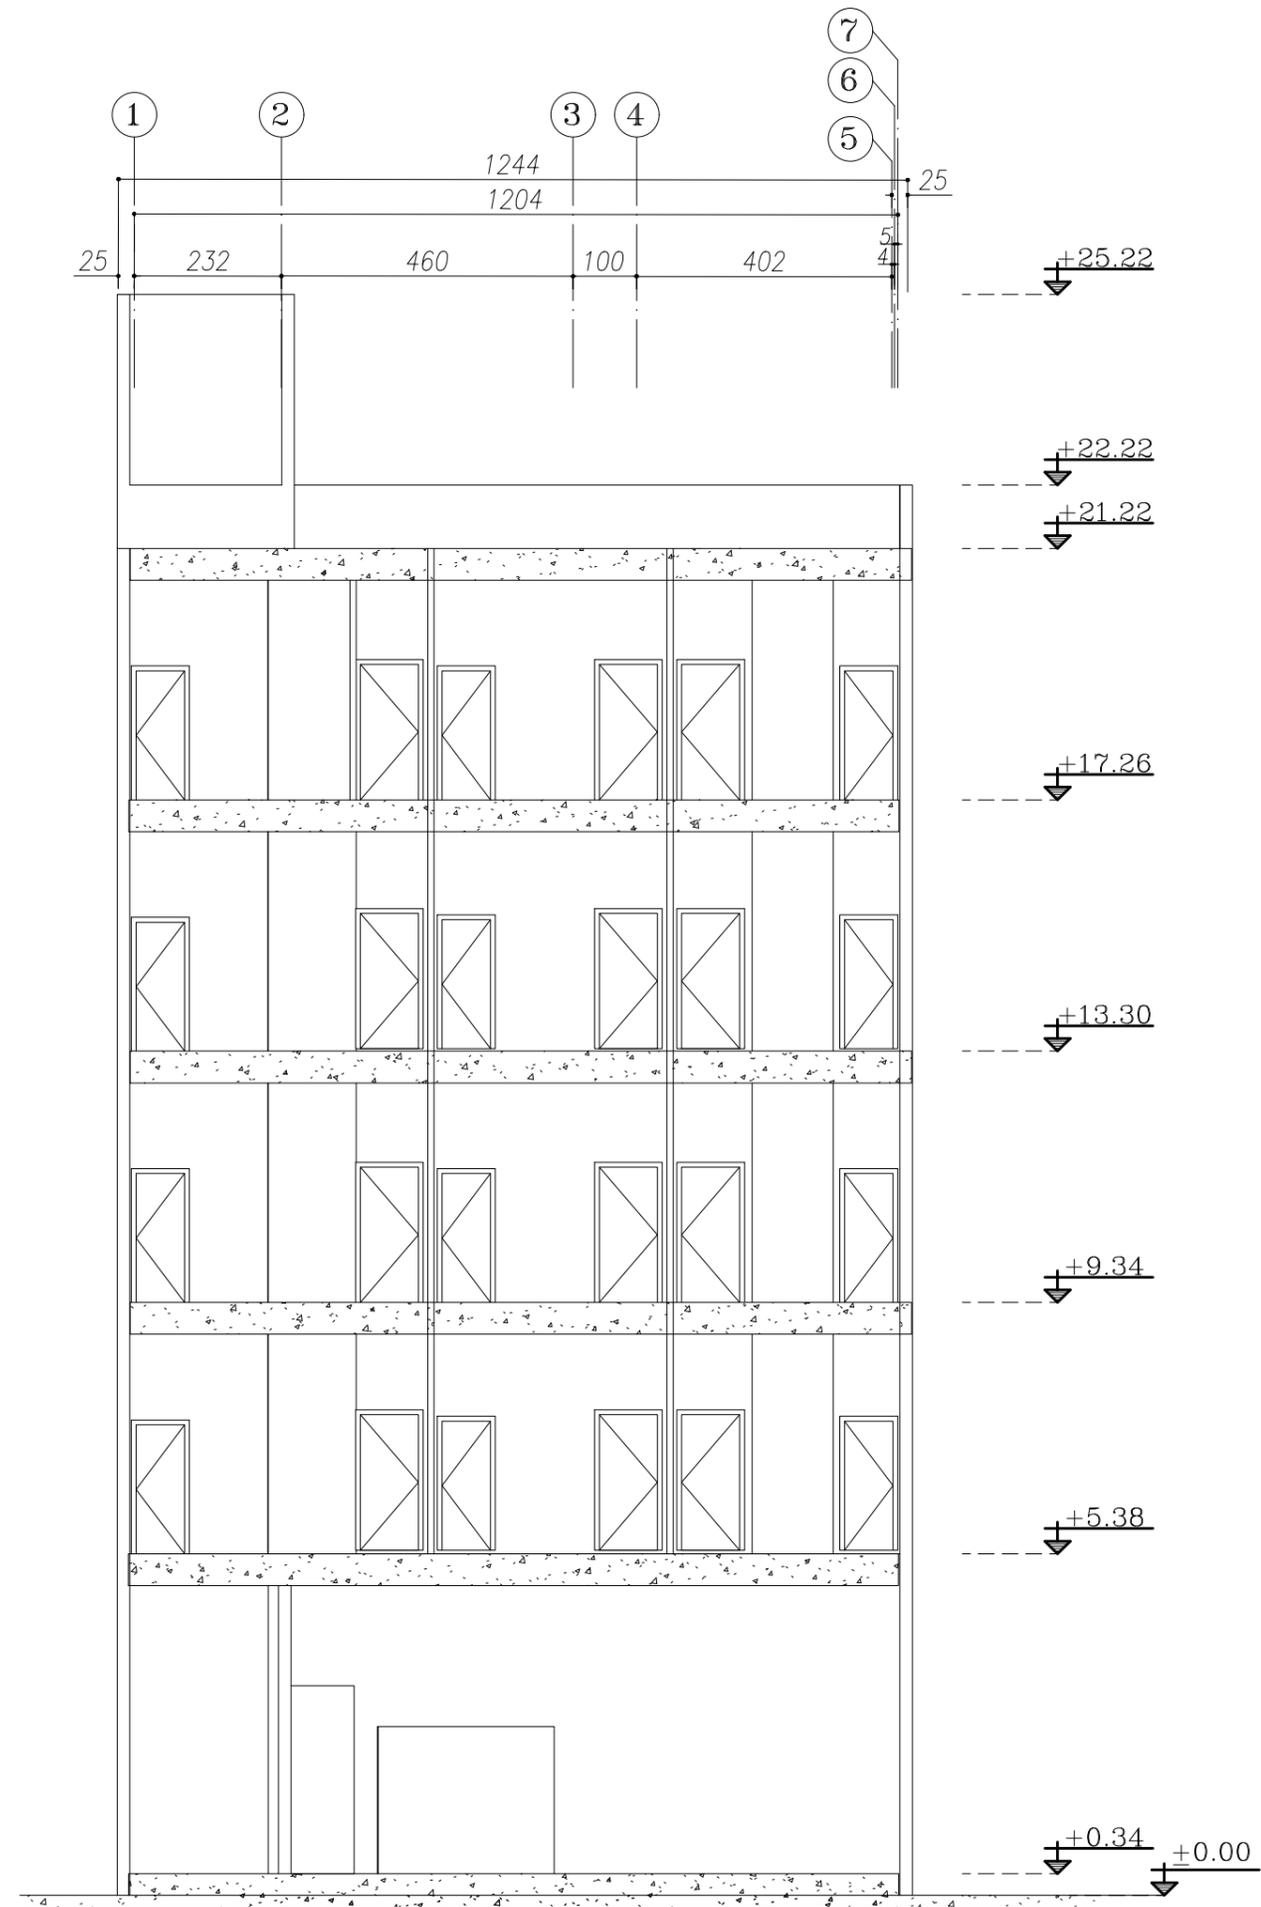

**SEC A-A**

Sc 1:100

**NOTES**


**REFERENCE DOCUMENT**

**LEGEND**



**KEY PLAN**

<input type="checkbox"/> FOR INFORMATION	PHASE 1 <input type="checkbox"/>	<input checked="" type="checkbox"/> ARCHITECTURAL	PROJECT NAME: ساختمان رویال وزیدنس
<input checked="" type="checkbox"/> FOR APPROVAL	PHASE 2 <input type="checkbox"/>	<input type="checkbox"/> STRUCTURAL	Contractor:
<input type="checkbox"/> FOR TENDER	DATE :	<input type="checkbox"/> MECHANICAL	CLIENT:
<input type="checkbox"/> FOR CONSTRUCTION	1404-11-07	<input type="checkbox"/> ELECTRICAL	DRAWING NAME:
SHEET NUMBER :	<b>A-06</b>	SCALE : 1/100	<b>SEC A-A</b>
DESIGN MANAGER:			
DESIGN:			
DRAWN BY:			
CHECKED BY:			

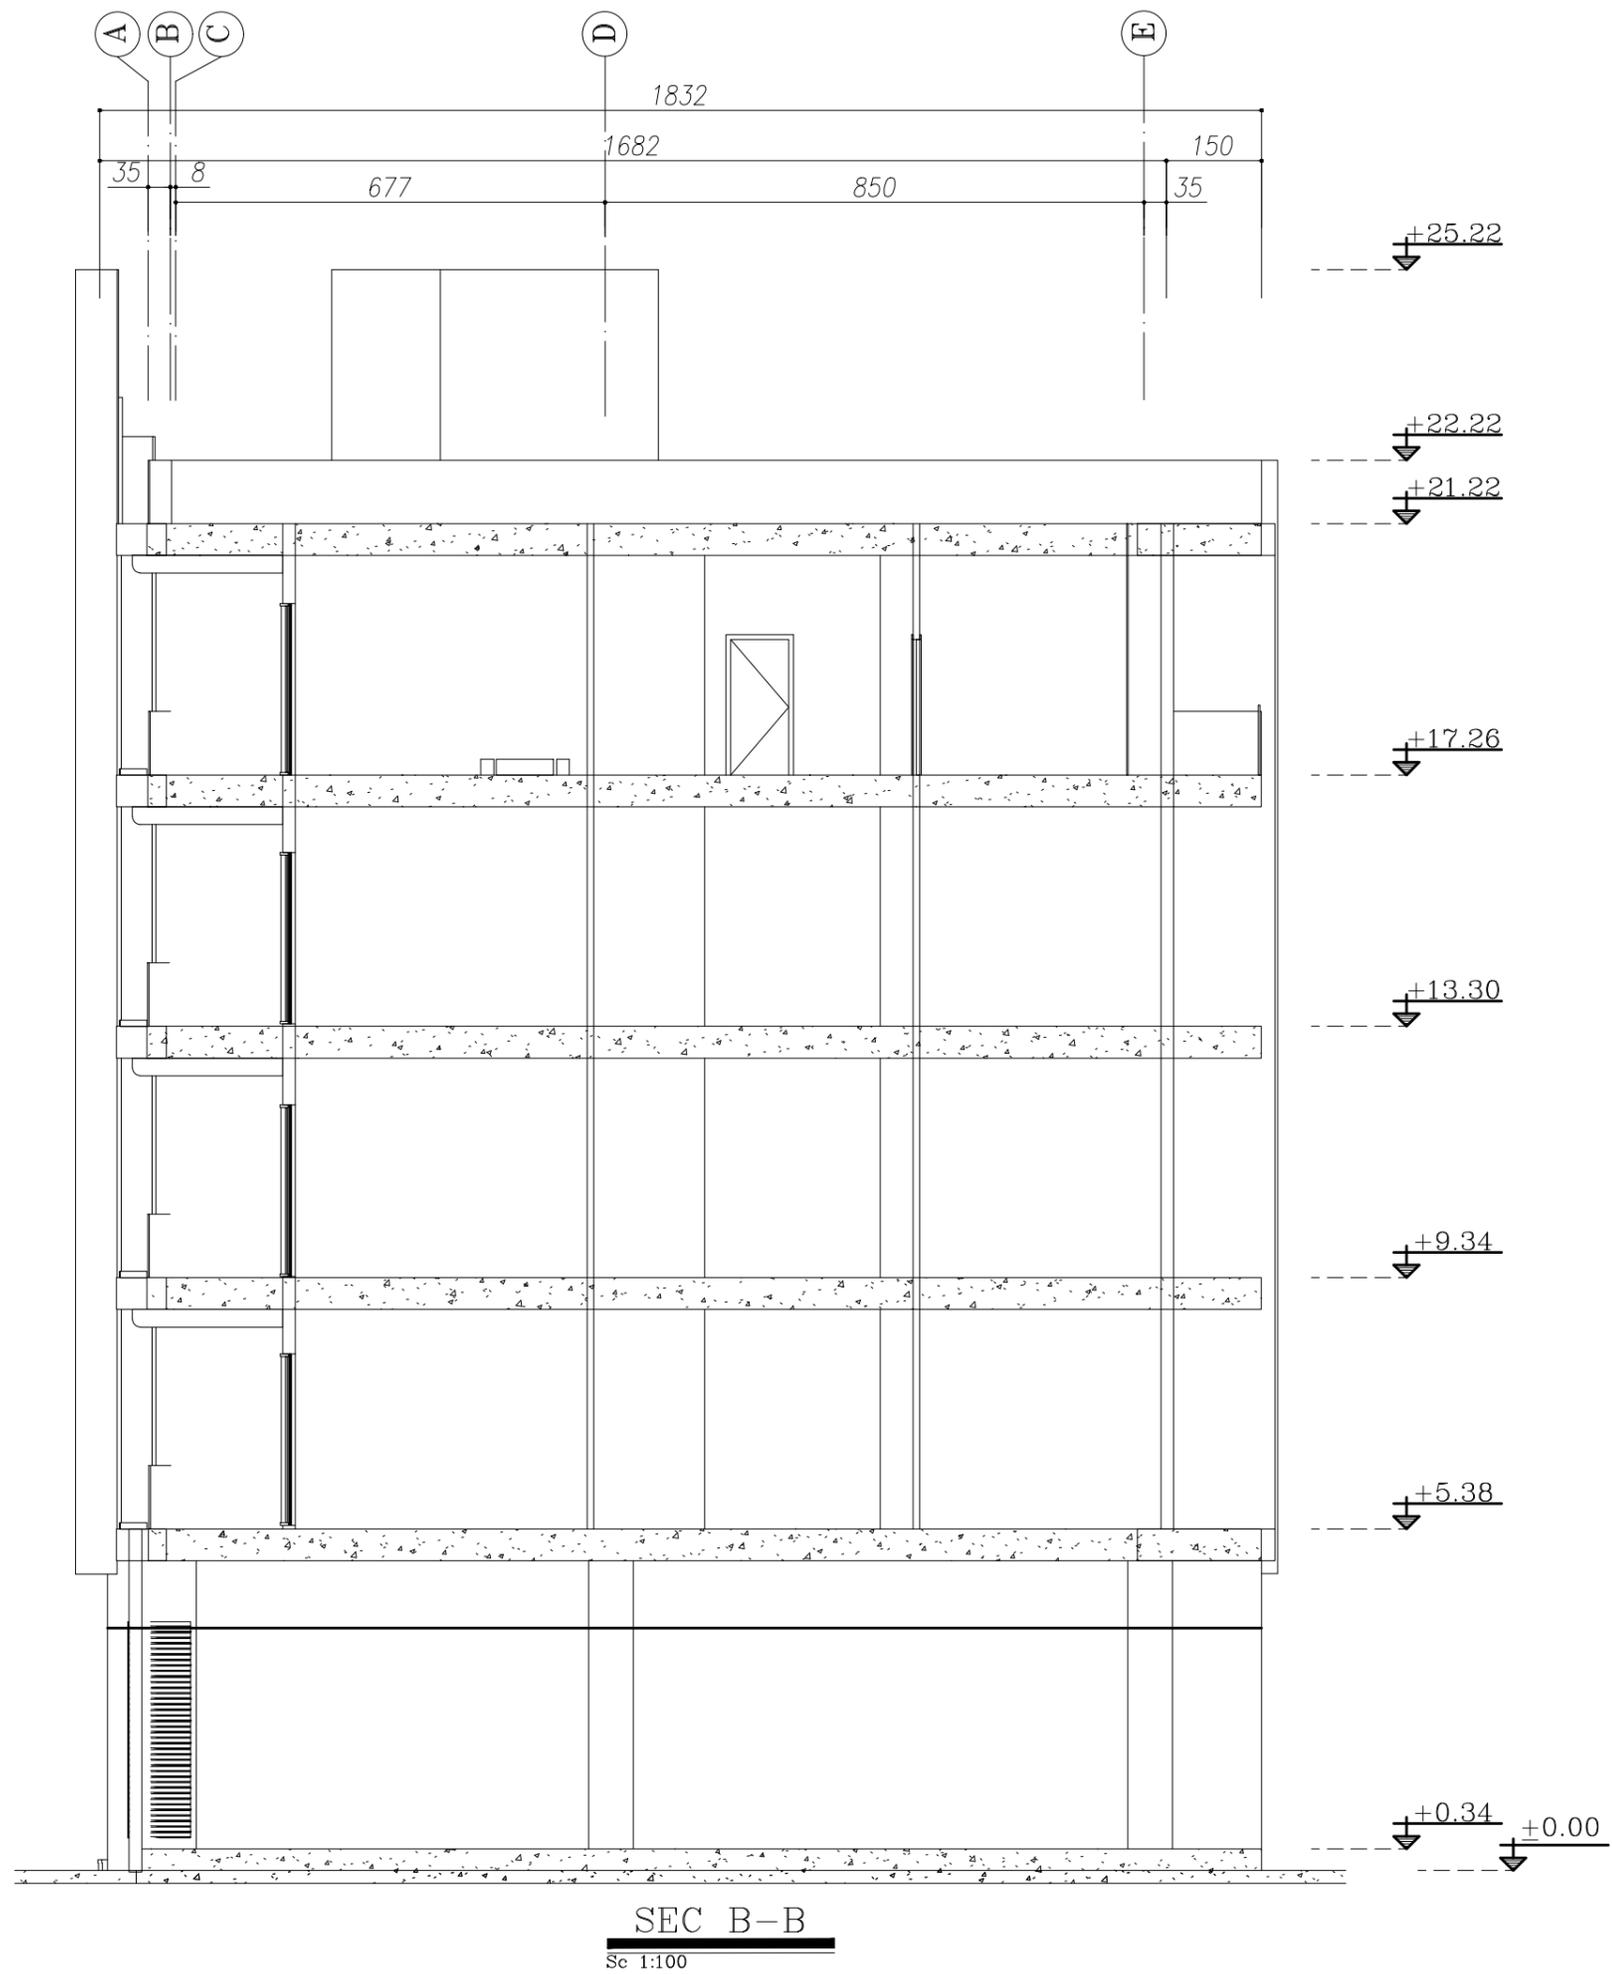

**SEC B-B**  
Sc 1:100

**NOTES**

**REFERENCE DOCUMENT**

**LEGEND**



**KEY PLAN**

<input type="checkbox"/> FOR INFORMATION	PHASE 1 <input type="checkbox"/>	<input checked="" type="checkbox"/> ARCHITECTURAL	PROJECT NAME: ساختمان رویال وزیدنس
<input checked="" type="checkbox"/> FOR APPROVAL	PHASE 2 <input type="checkbox"/>	<input type="checkbox"/> STRUCTURAL	Contractor:
<input type="checkbox"/> FOR TENDER	DATE :	<input type="checkbox"/> MECHANICAL	CLIENT:
<input type="checkbox"/> FOR CONSTRUCTION	1404-11-07	<input type="checkbox"/> ELECTRICAL	DRAWING NAME: SEC B-B
SHEET NUMBER : <b>A-07</b>		SCALE : 1/100	
DESIGN MANAGER:			
DESIGN:			
DRAWN BY:			
CHECKED BY:			

REFERENCE DOCUMENT

LEGEND

KEY PLAN




<input type="checkbox"/> FOR INFORMATION	PHASE 1 <input type="checkbox"/>	<input checked="" type="checkbox"/> ARCHITECTURAL	PROJECT NAME: ساختمان رویال رزیدنس
<input checked="" type="checkbox"/> FOR APPROVAL	PHASE 2 <input type="checkbox"/>	<input type="checkbox"/> STRUCTURAL	Contractor:
<input type="checkbox"/> FOR TENDER	DATE :	<input type="checkbox"/> MECHANICAL	CLIENT:
<input type="checkbox"/> FOR CONSTRUCTION	1404-11-07	<input type="checkbox"/> ELECTRICAL	DRAWING NAME: DETAILING
SHEET NUMBER :	A-08	SCALE : 1/100	
DESIGN MANAGER:			
DESIGN:			
DRAWN BY:			
CHECKED BY:			


جدول مساحت کلی مسابقه ساختمان 'رویال رزیدنس' رفسنجان

مساحت کل طبقه	انبار		پارکینگ	راه پله + آسانسور لابی	مسکونی		کاربری
	مساحت	واحد			مساحت کل	واحد	
221.51	00.00	0	6	24.45	-	-	همگف
221.51	4.21	1	-	24.45	192.85	1	اول
221.51	4.21	1	-	24.45	192.85	1	دوم
221.51	4.21	1	-	24.45	192.85	1	سوم
221.51	4.21	1	-	24.45	192.85	1	چهارم
<b>مساحت کل مجموعه</b>	<b>مجموع مساحت انبار</b>	<b>مجموع تعداد پارکینگ</b>	-	<b>مجموع مساحت مسکونی</b>			<b>جمع</b>
<b>1107.55</b>	<b>16.84</b>	<b>4</b>	<b>06</b>	<b>771.40</b>	<b>4</b>		


دیوارهای مشترک بین فضای مسکونی و مشاعات (راه پله، آسانسور و لابی) جزء مساحت مسکونی محاسبه می شود  
نیازی به پر کردن گانه های با علامت (-) نیست  
لطفاً پلی لاین مساحت کل طبقه و واحدهای مسکونی در فایل اتوکد ترسیم شود

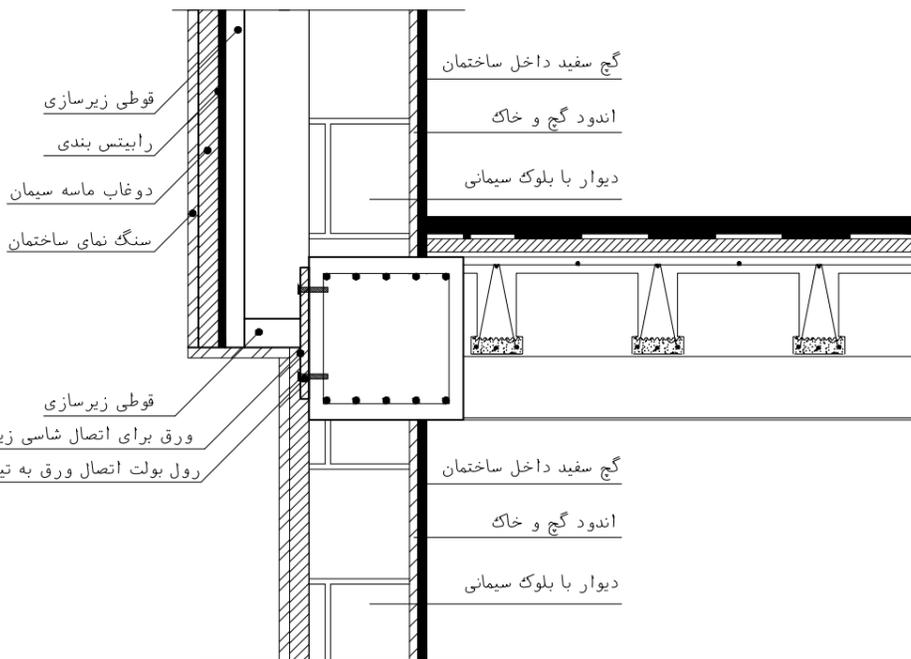


جزئیات نصب نمای سنگ در قسمت بیرون زدگی ها

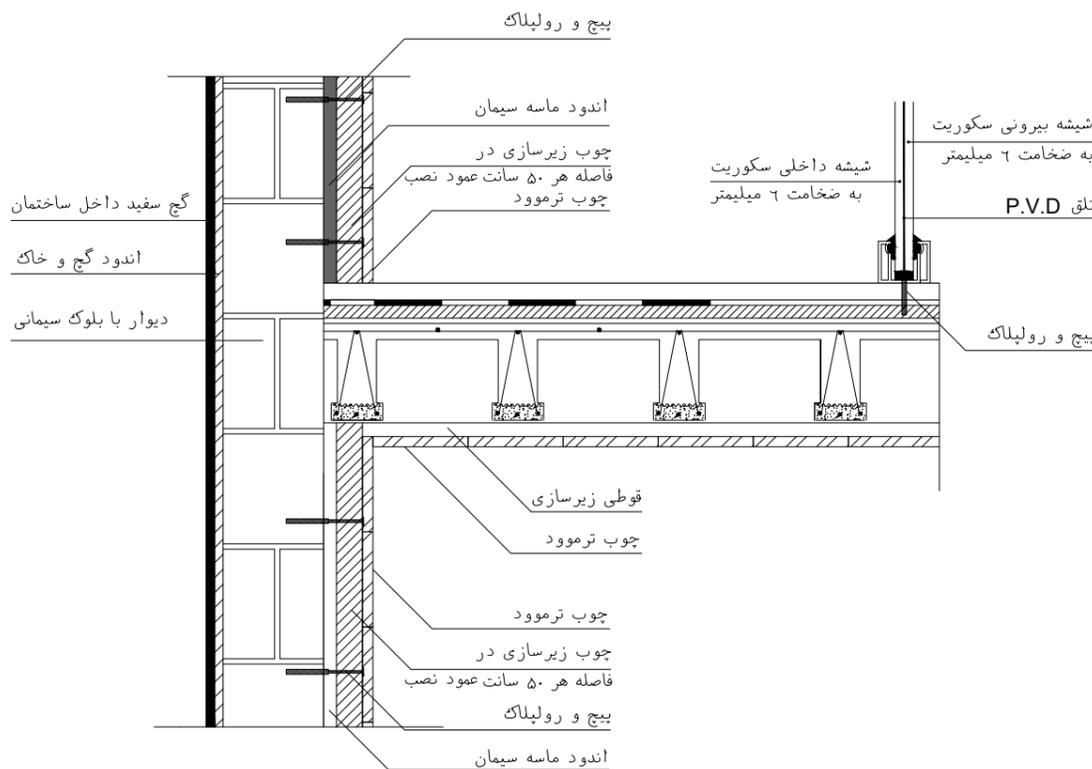


جزئیات نصب چوب ترموود و نرده شیشه ای

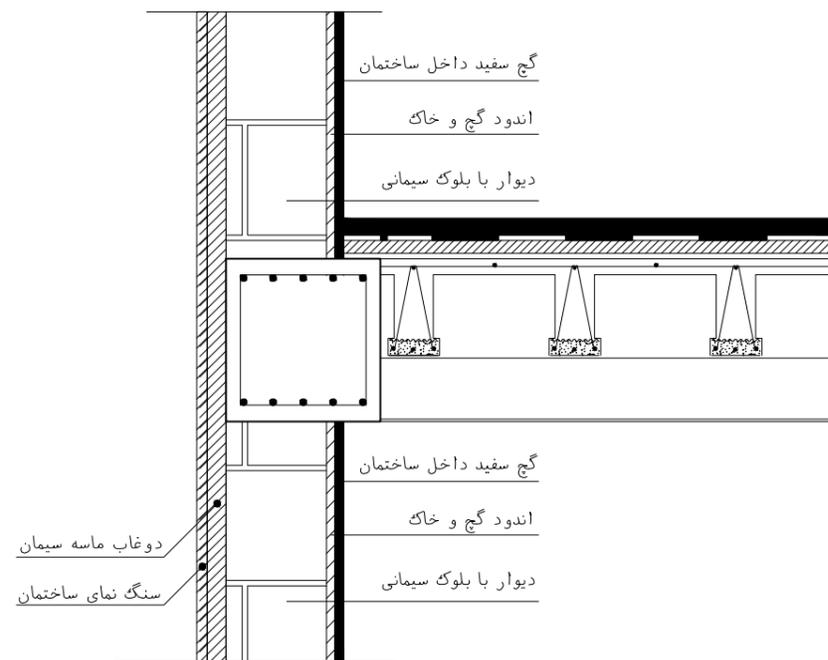

جزئیات نصب نمای سنگ

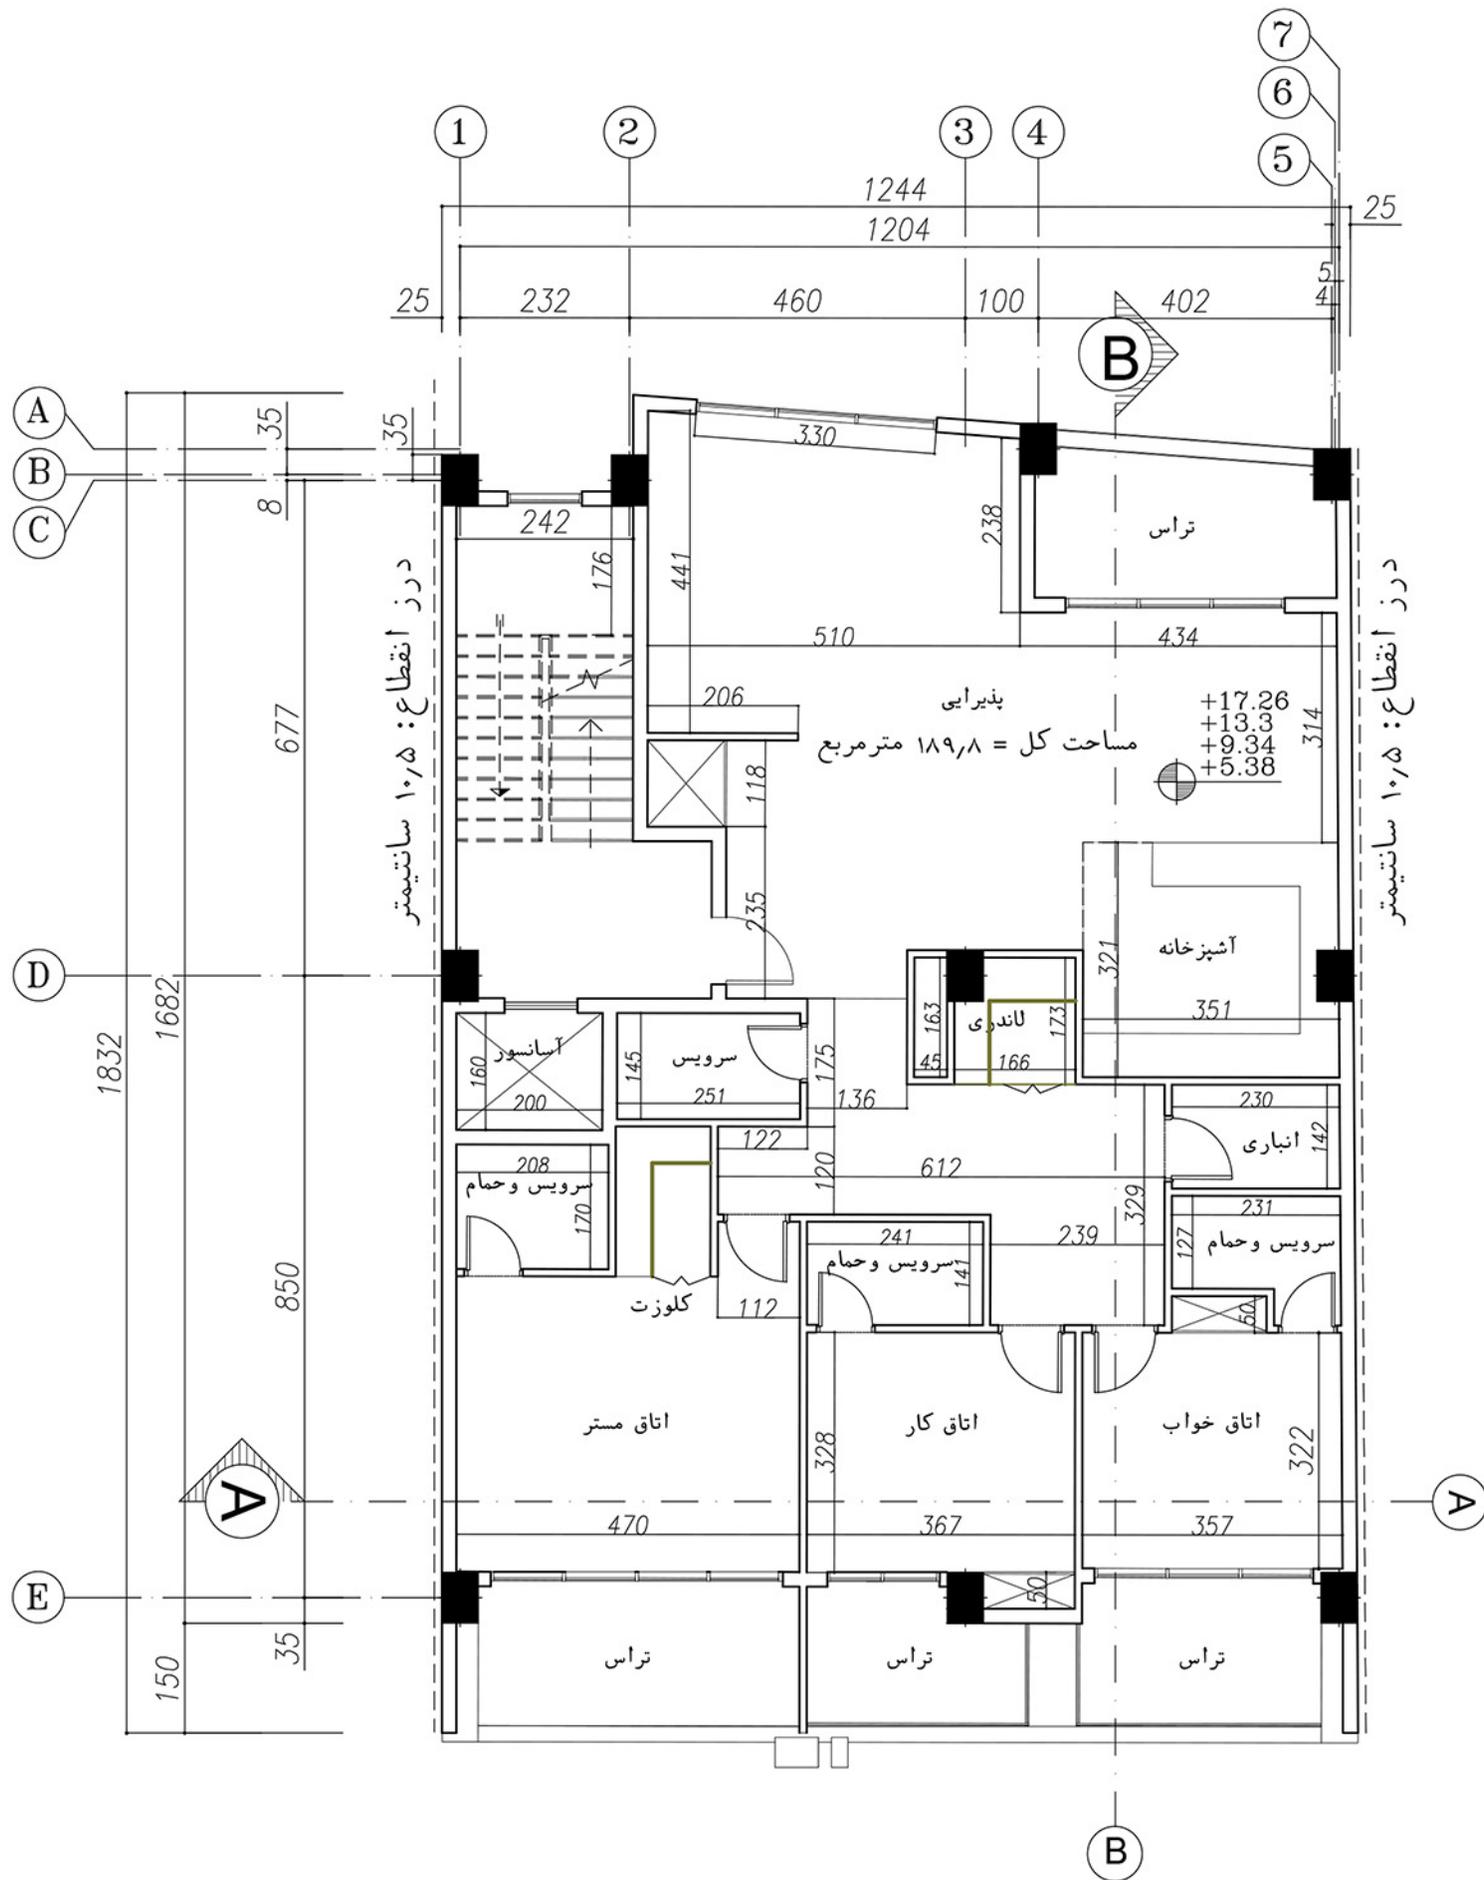



**TYPICAL FLOORS PLAN**

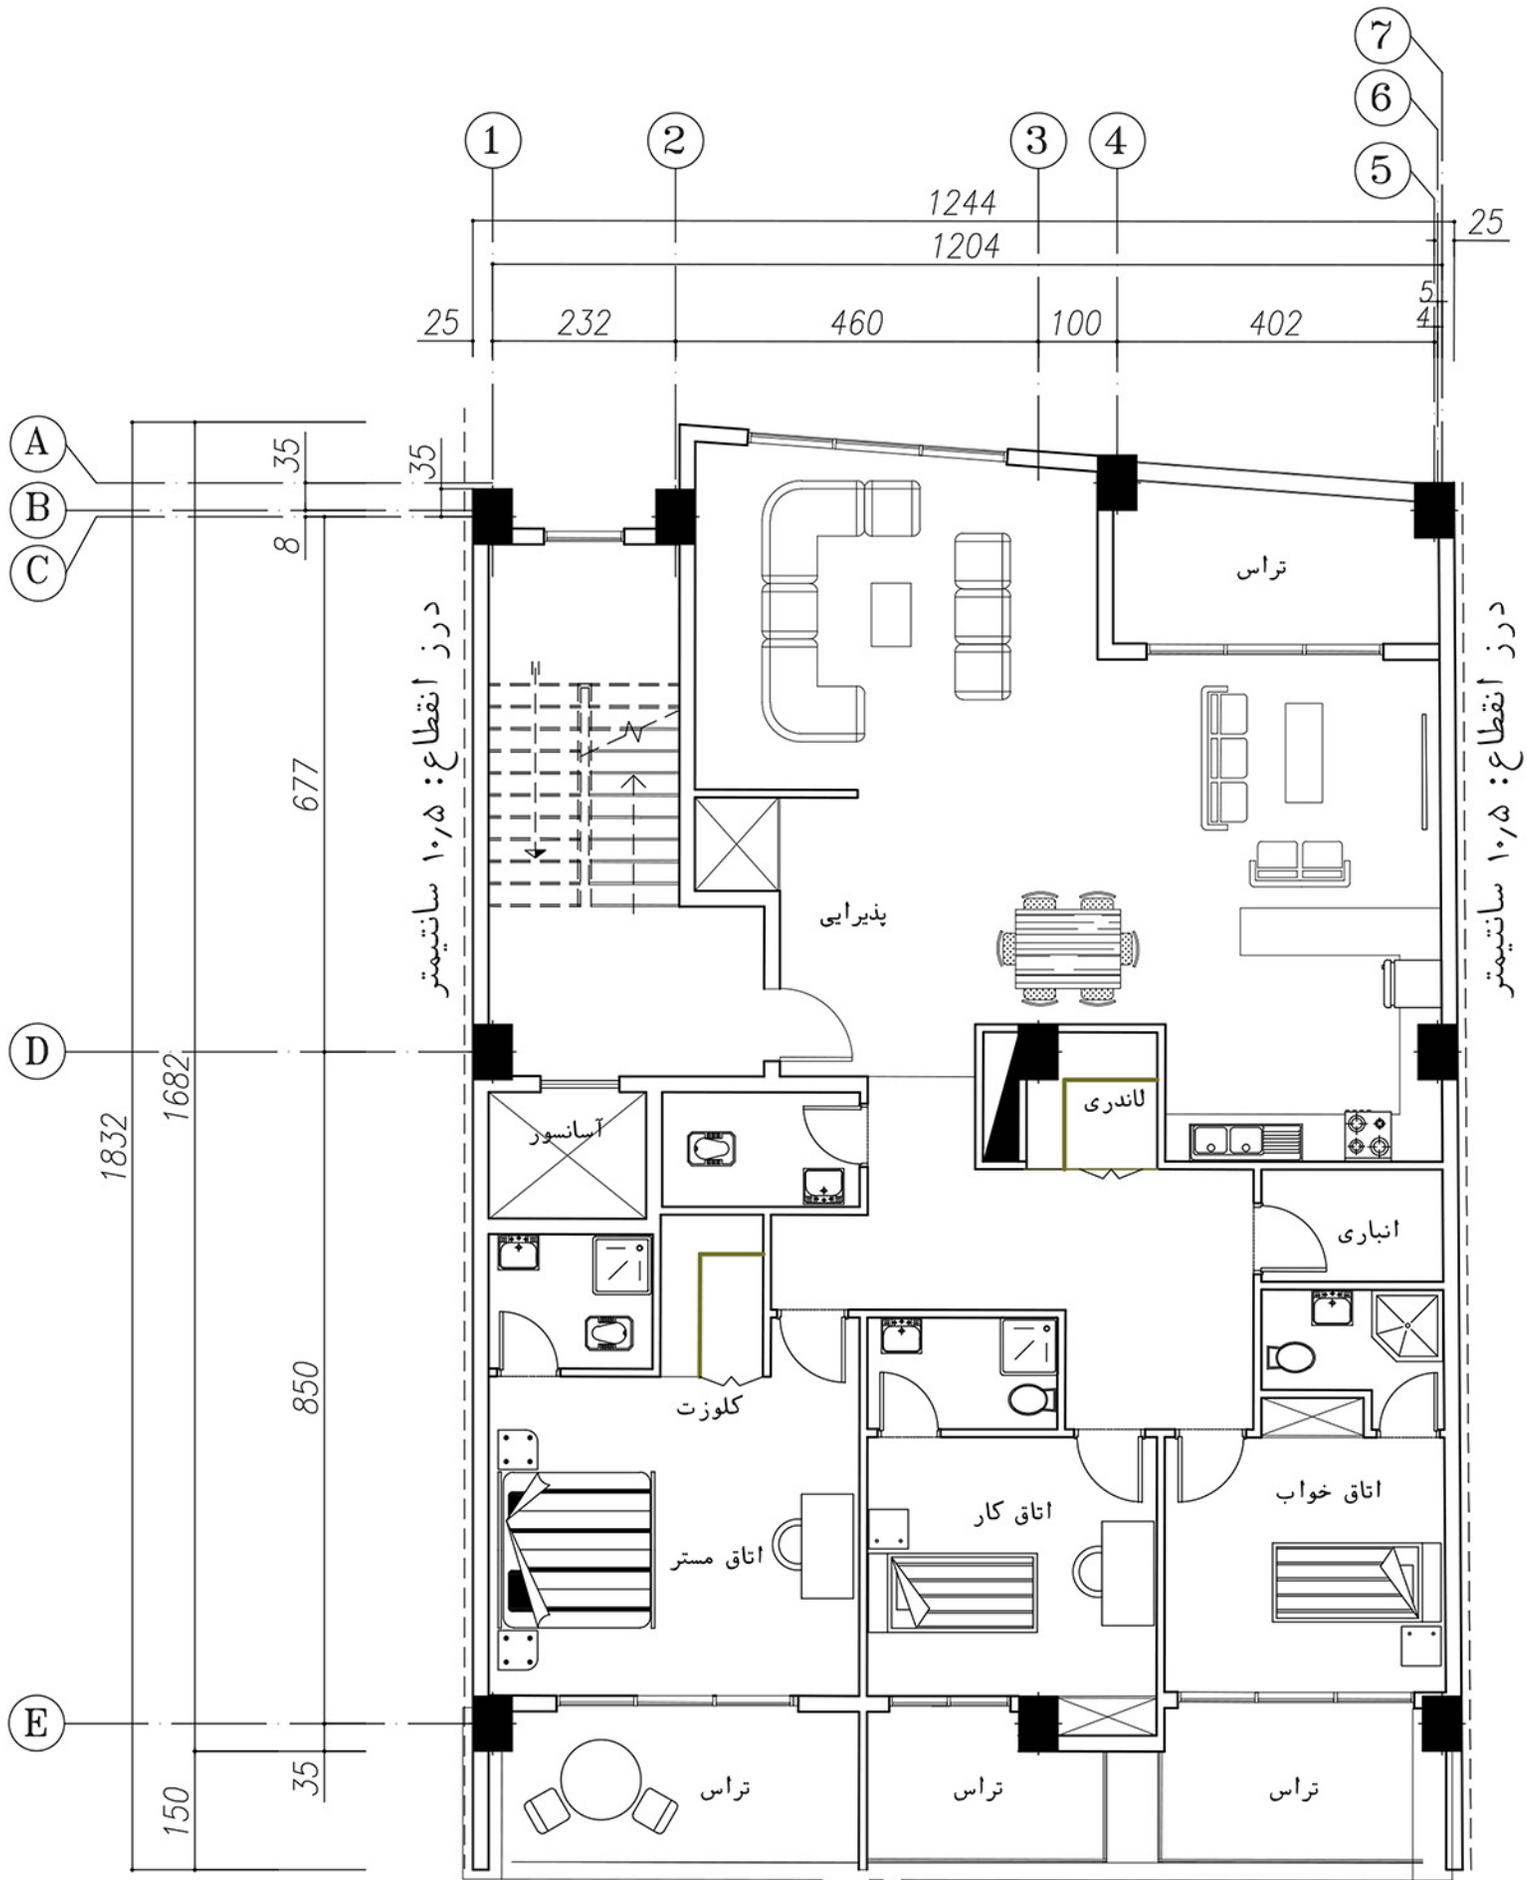


FURNITURE PLAN

FURNITURE PLAN

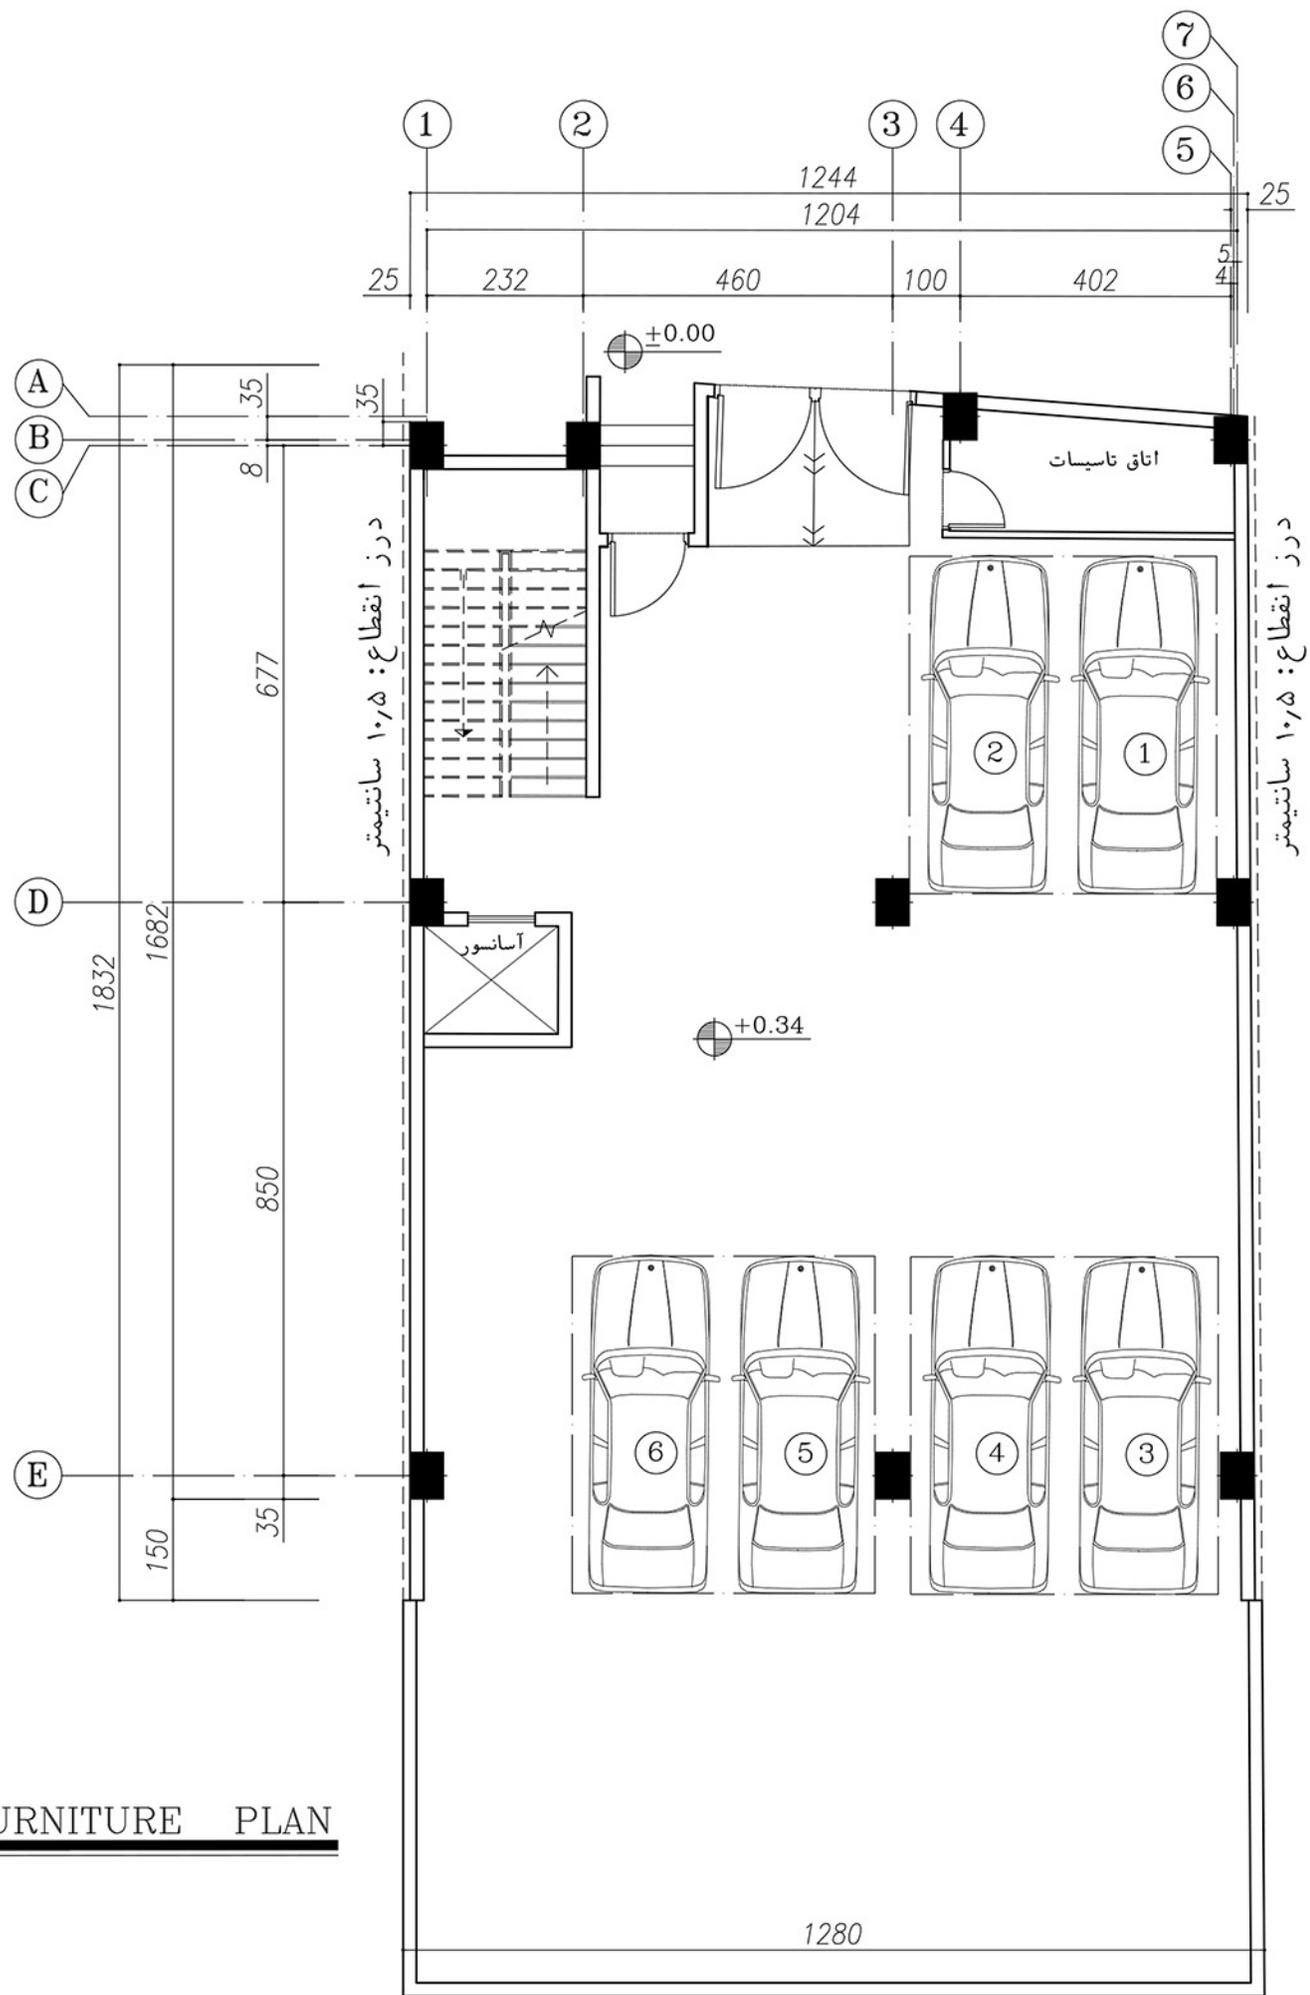

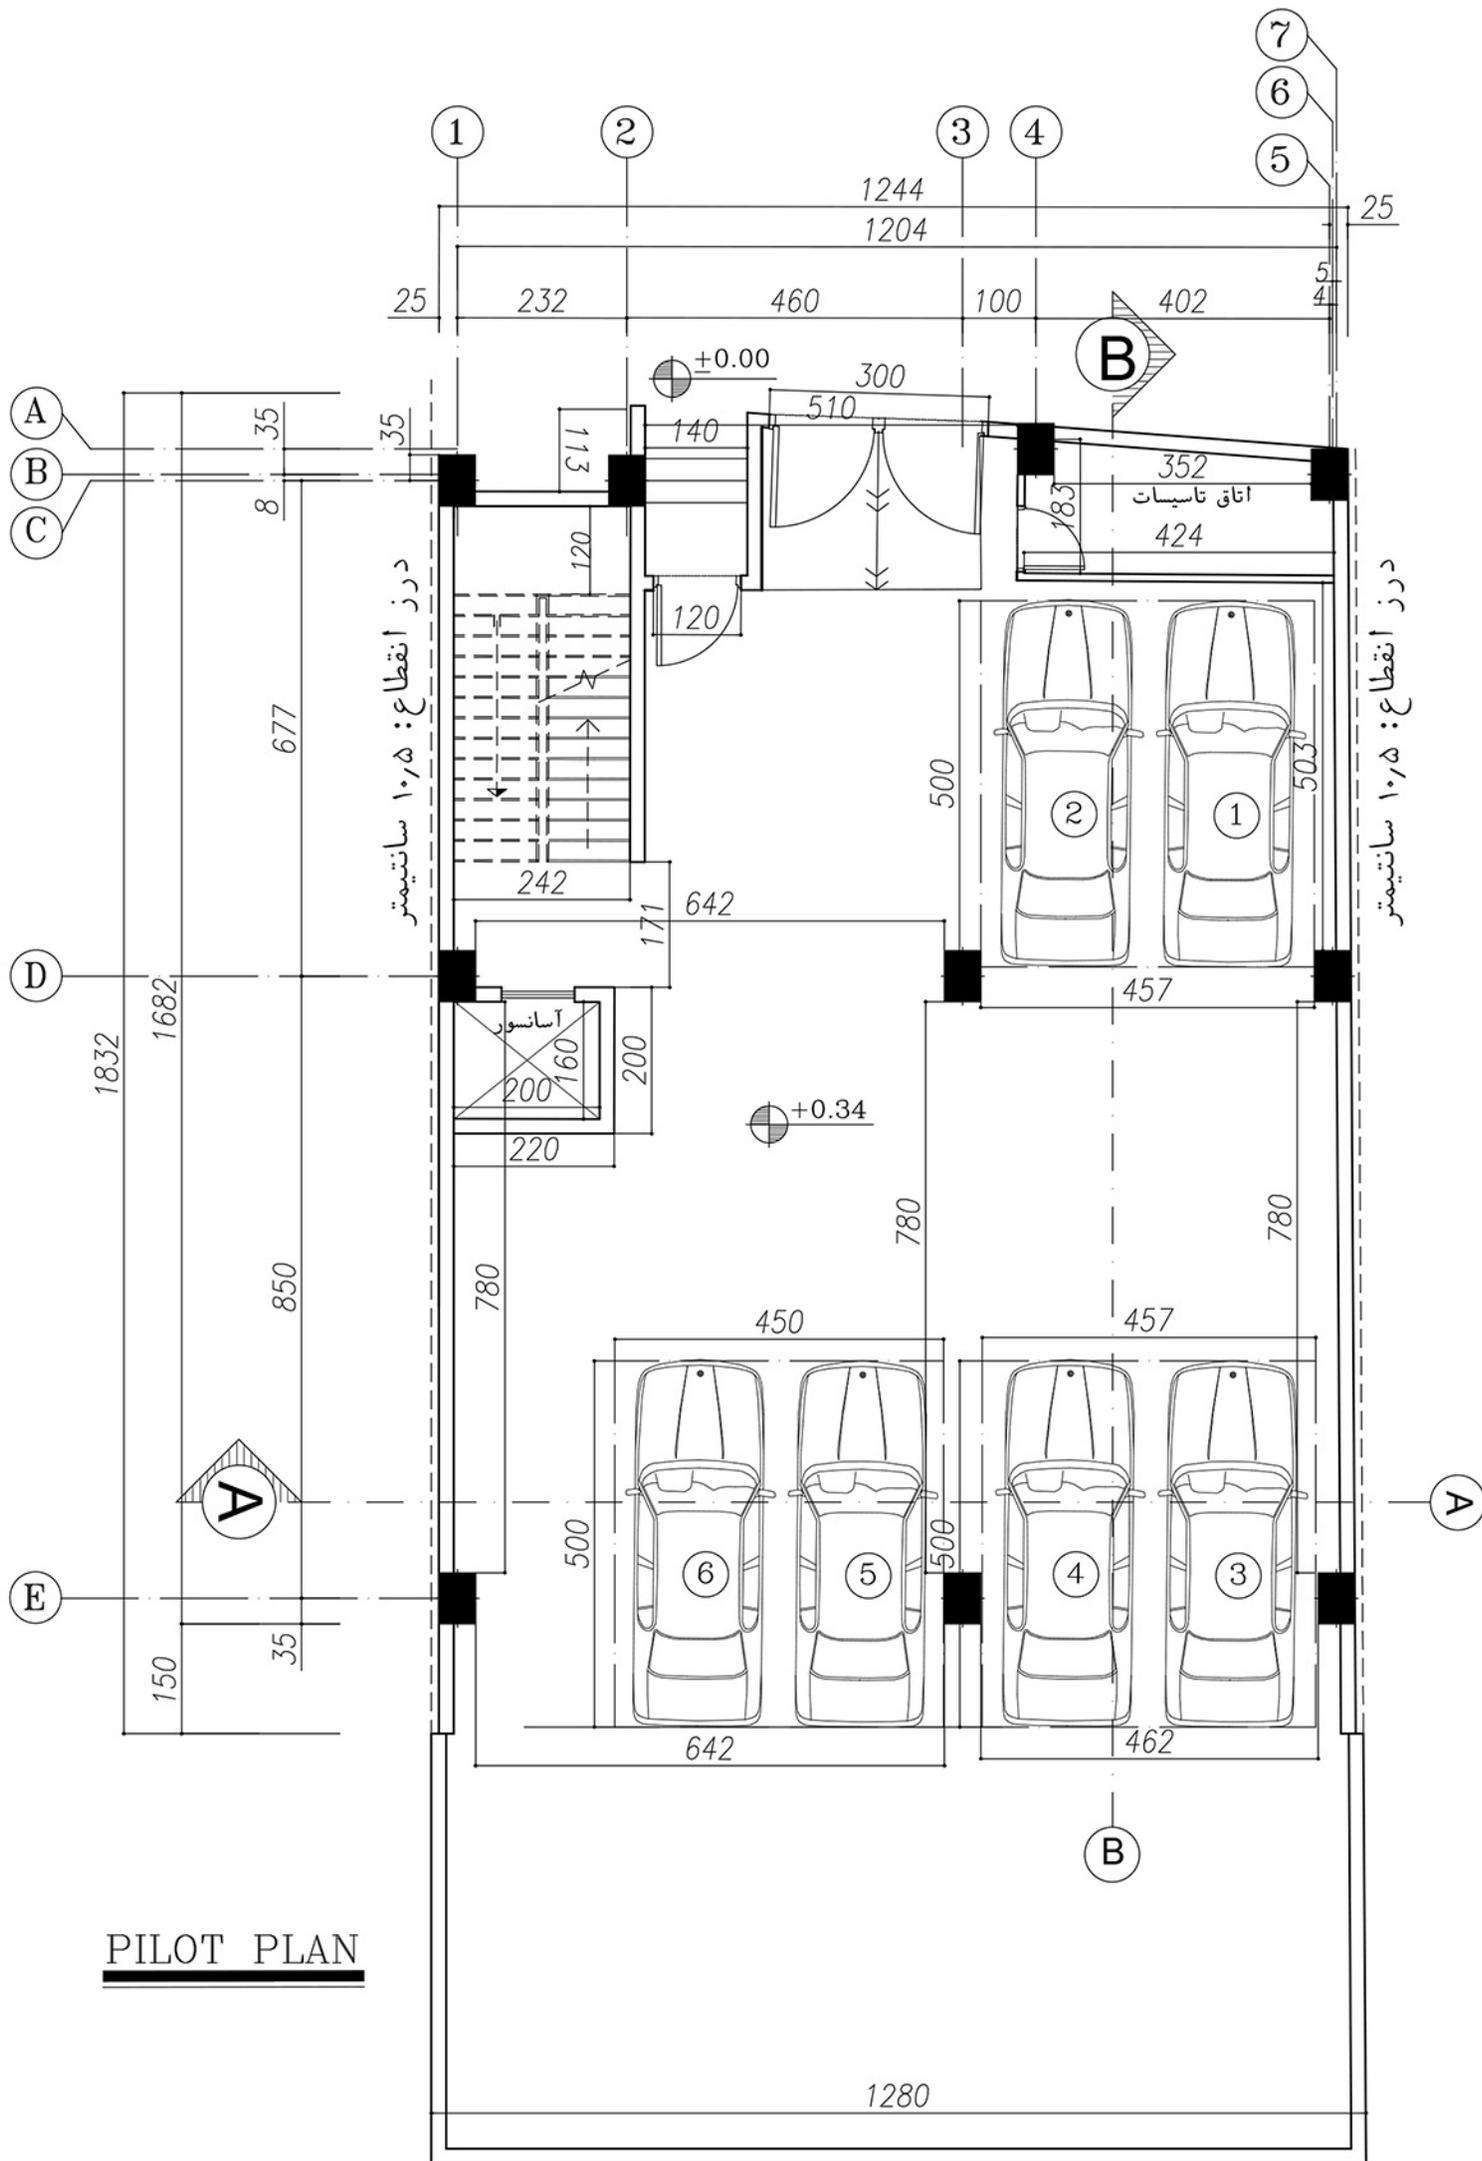


PILOT PLAN

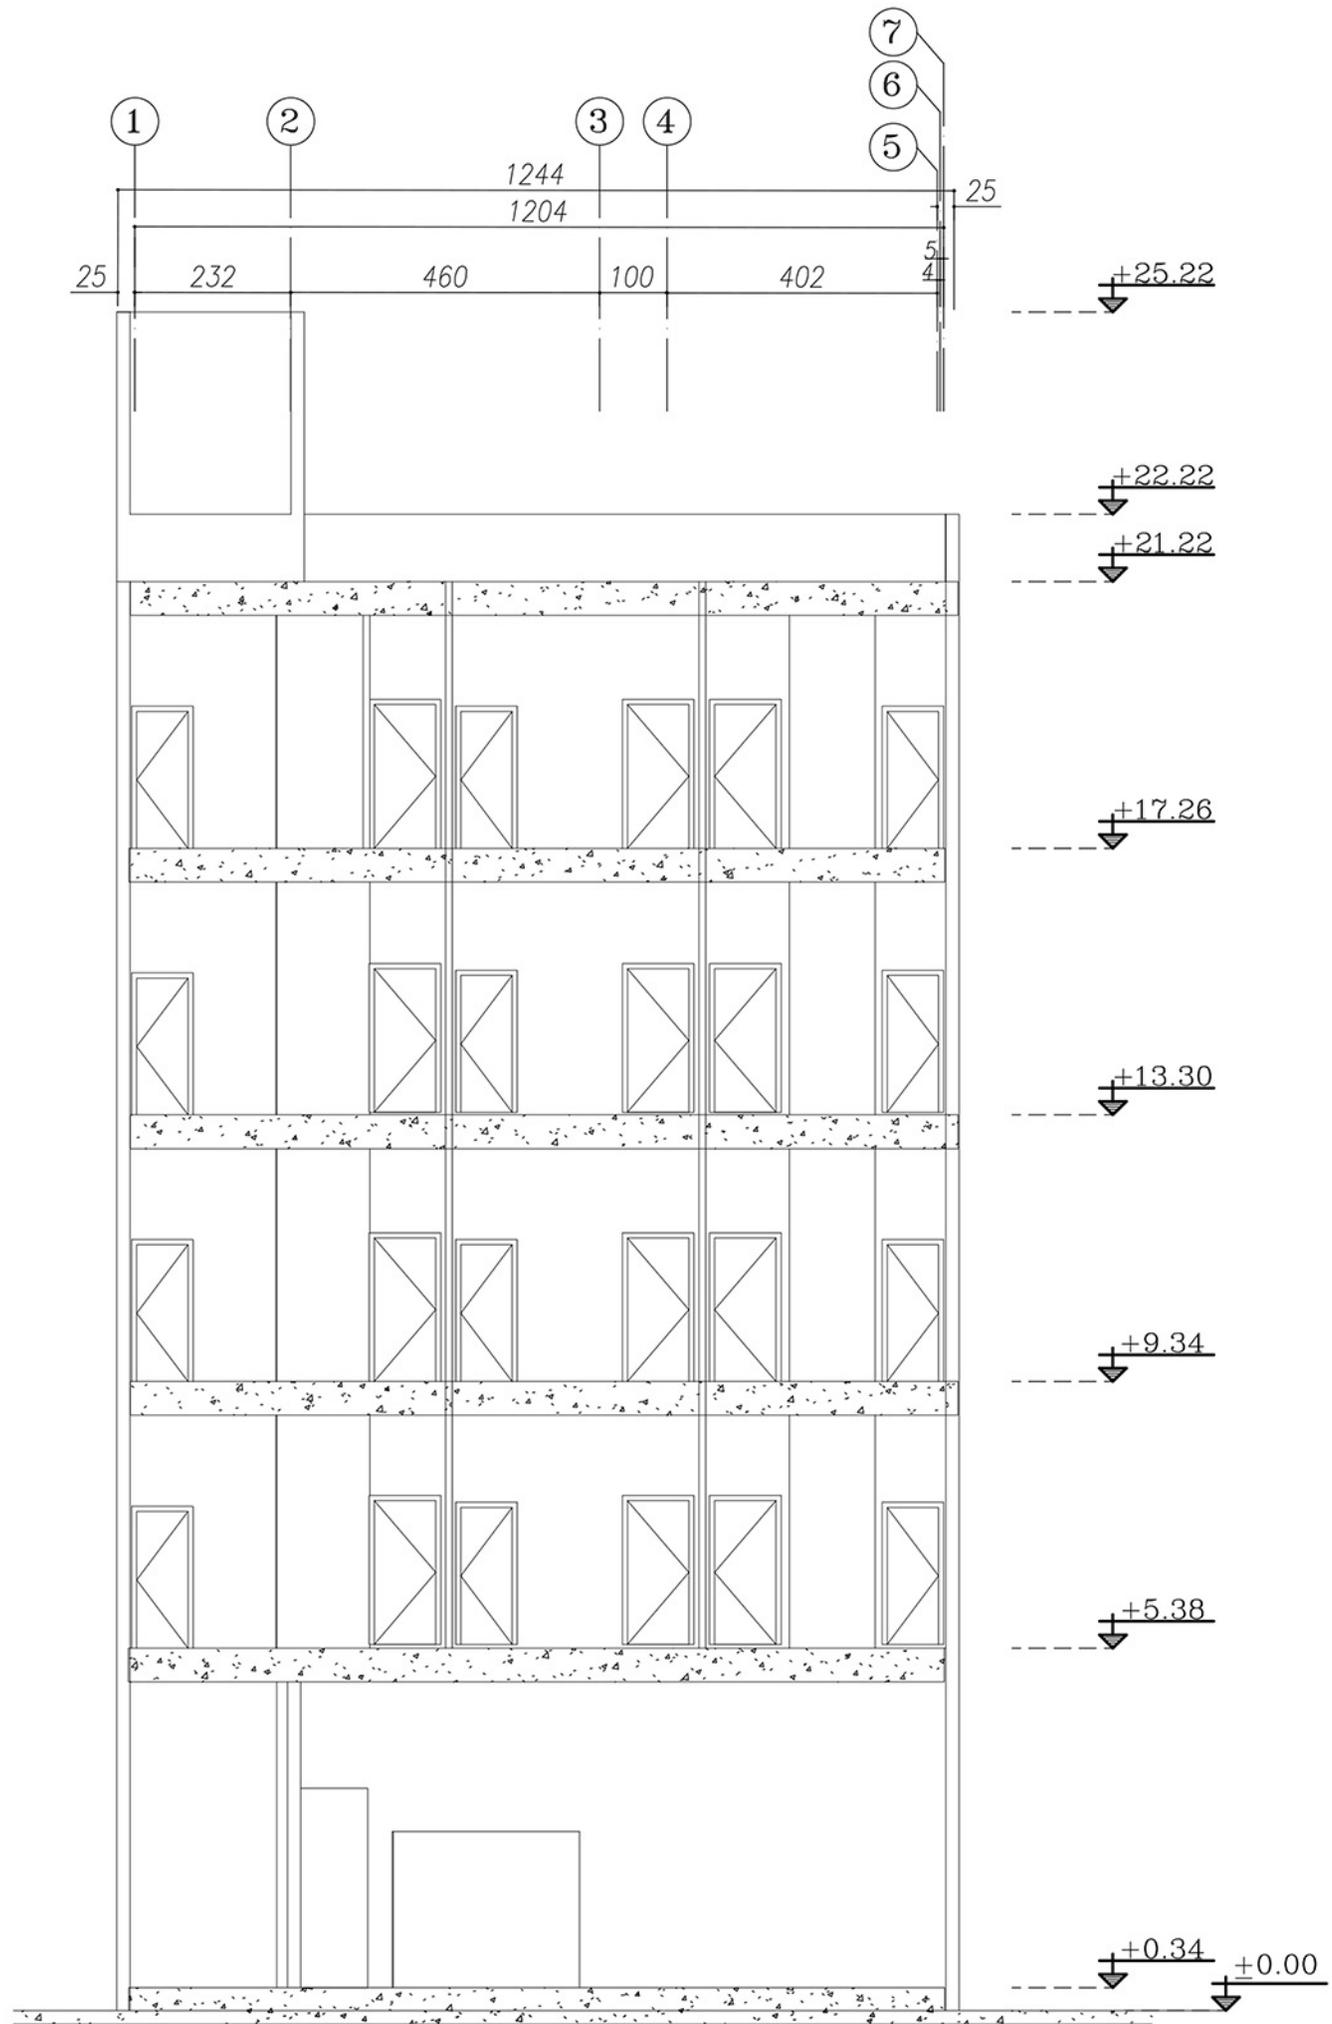


**SEC A-A**

Sc 1:100

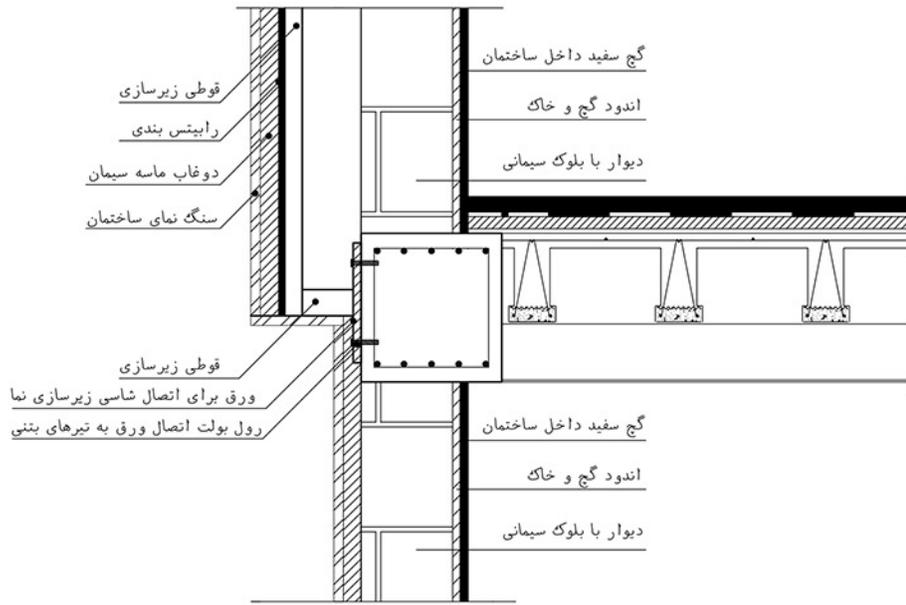

جزئیات نصب نمای سنگ در قسمت بیرون زدگی ها

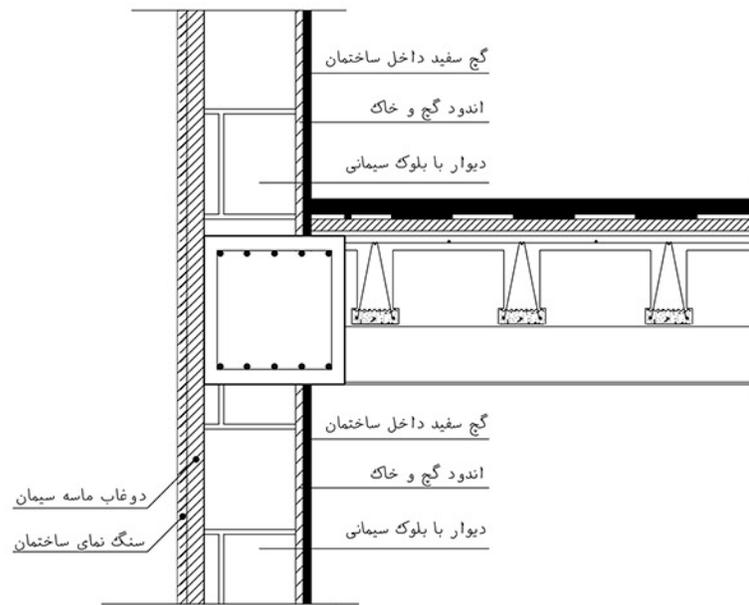


جزئیات نصب نمای سنگ

**جدول مساحت کلی مسابقه ساختمان 'رویال رزیدنس' رفسنجان**

کاربری	مسکونی		پارکینگ	راه پله + آسانسور/لابی	مساحت کل		طبقات
	واحد	مساحت کل			واحد	مساحت	
همگف	-	-	6	24.45	00.00	0	
اول	1	192.85	-	24.45	4.21	1	
دوم	1	192.85	-	24.45	4.21	1	
سوم	1	192.85	-	24.45	4.21	1	
چهارم	1	192.85	-	24.45	4.21	1	
جمع	مجموع مساحت مسکونی		مجموع تعداد پارکینگ	-	مجموع مساحت انبار		
	4	771.40			4	16.84	
مساحت کل مجموعه				1107.55			

دیوارهای مشترک بین فضای مسکونی و مشاعات (راه پله، آسانسور و لابی) جزء مساحت مسکونی محاسبه می شود  
نیازی به پر کردن گانه های با علامت (-) نیست  
لطفاً پلی لاین مساحت کل طبقه و واحدهای مسکونی در فایل اتوکد ترسیم شود

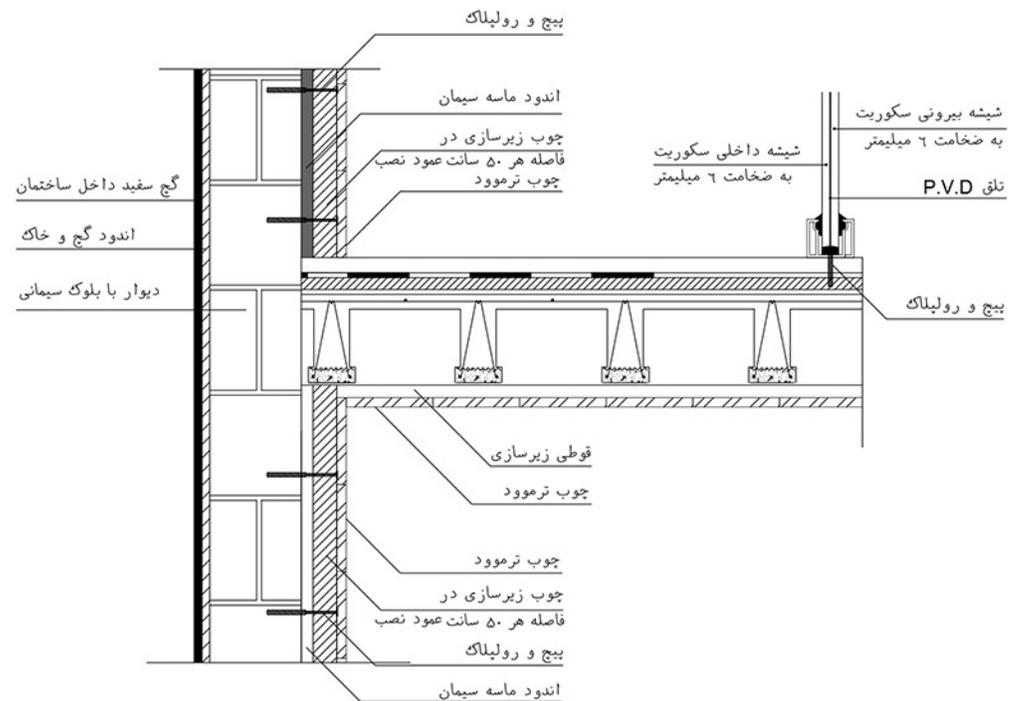

جزئیات نصب چوب ترموود و نرده شیشه ای