



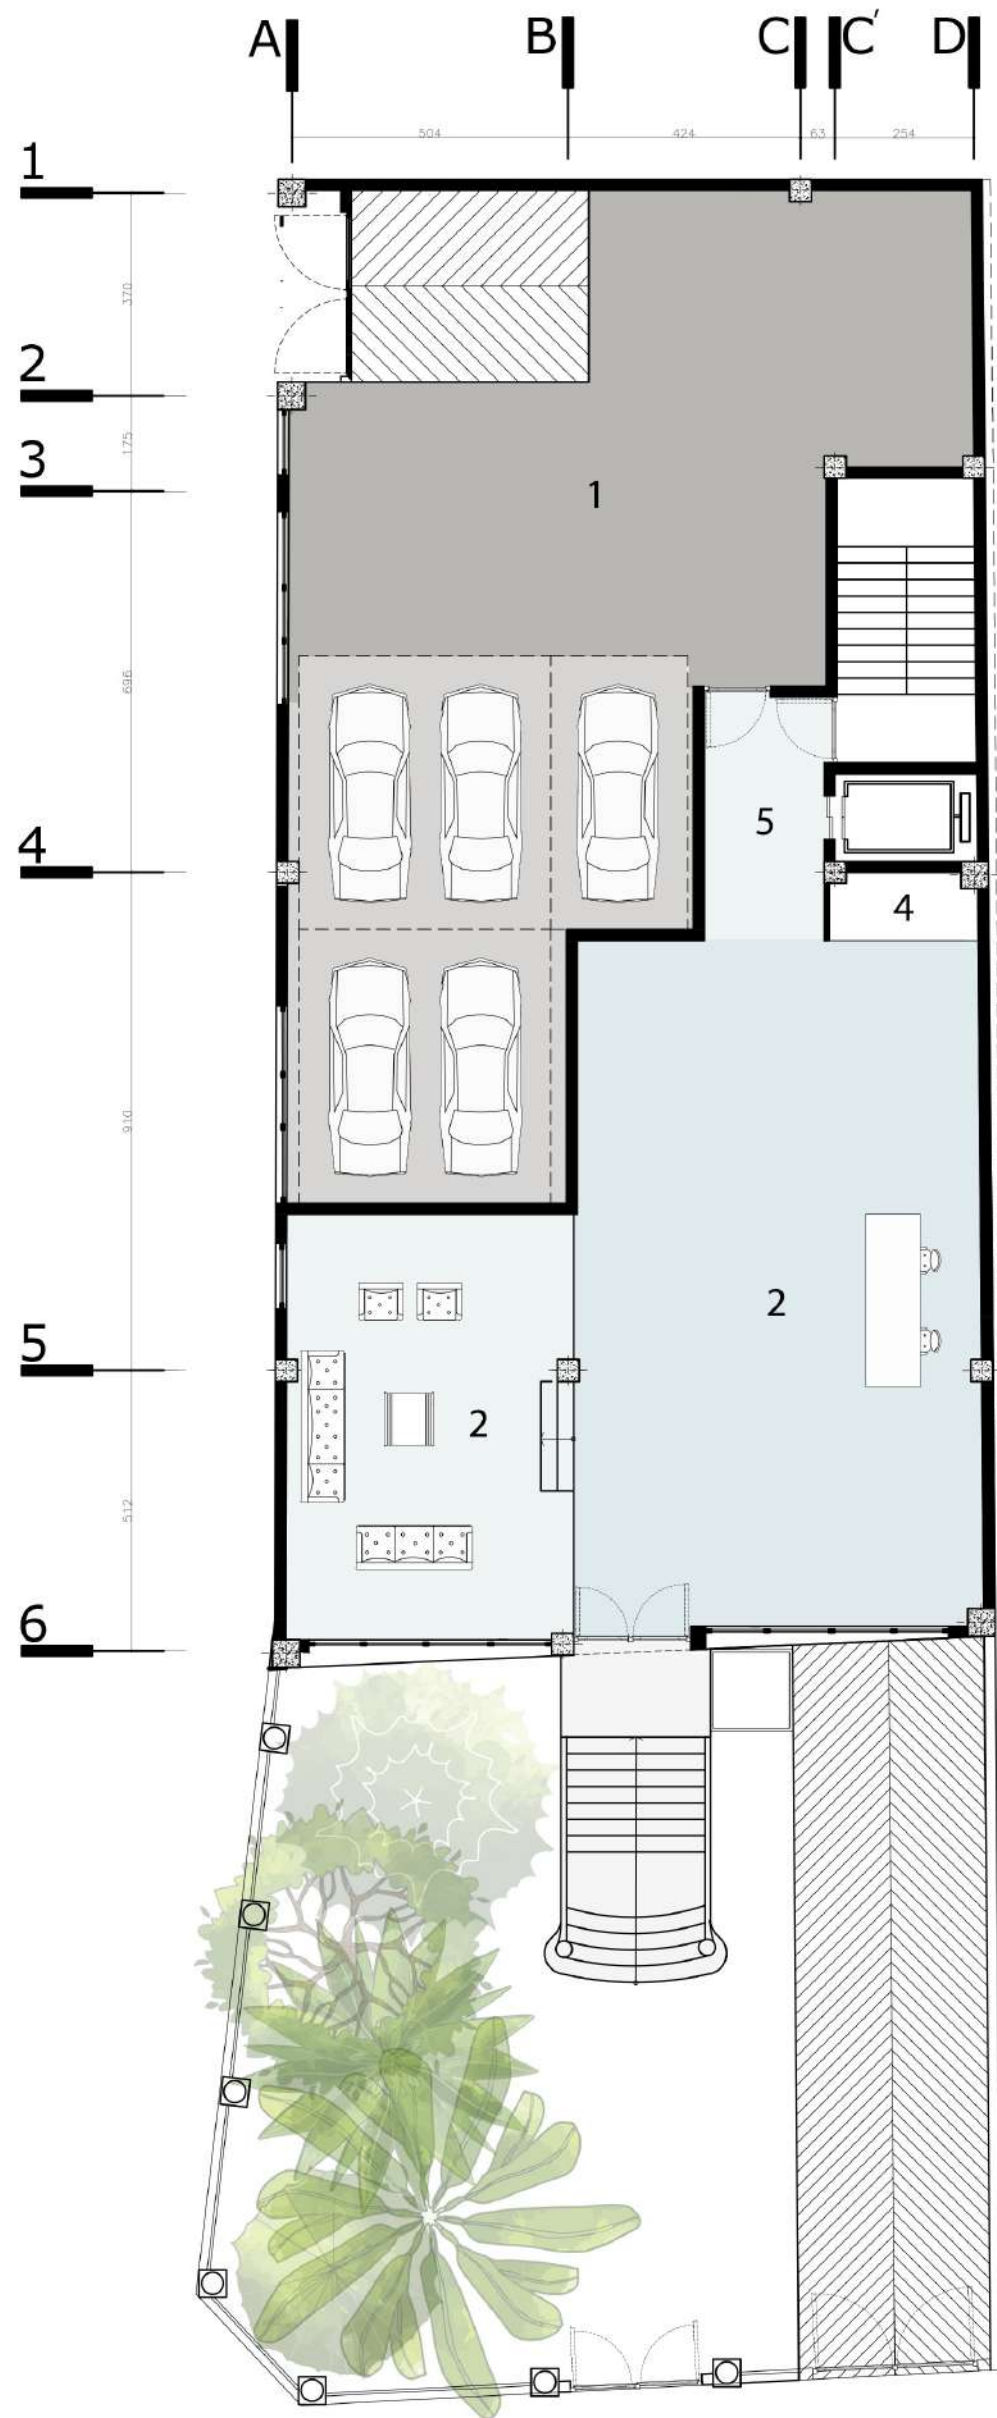


DOLAT1 RESIDENTIAL BUILDING | GROUND FLOOR PLAN

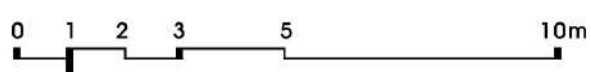


- 1. Parking
- 2. Lobby
- 3. Store

- 4. Fountain
- 5. Hallway
- 6. Janitor room

LOBBY AREA: 160m²
 TOTAL PARKING NO: 25
 TOTAL STORE NO: 10

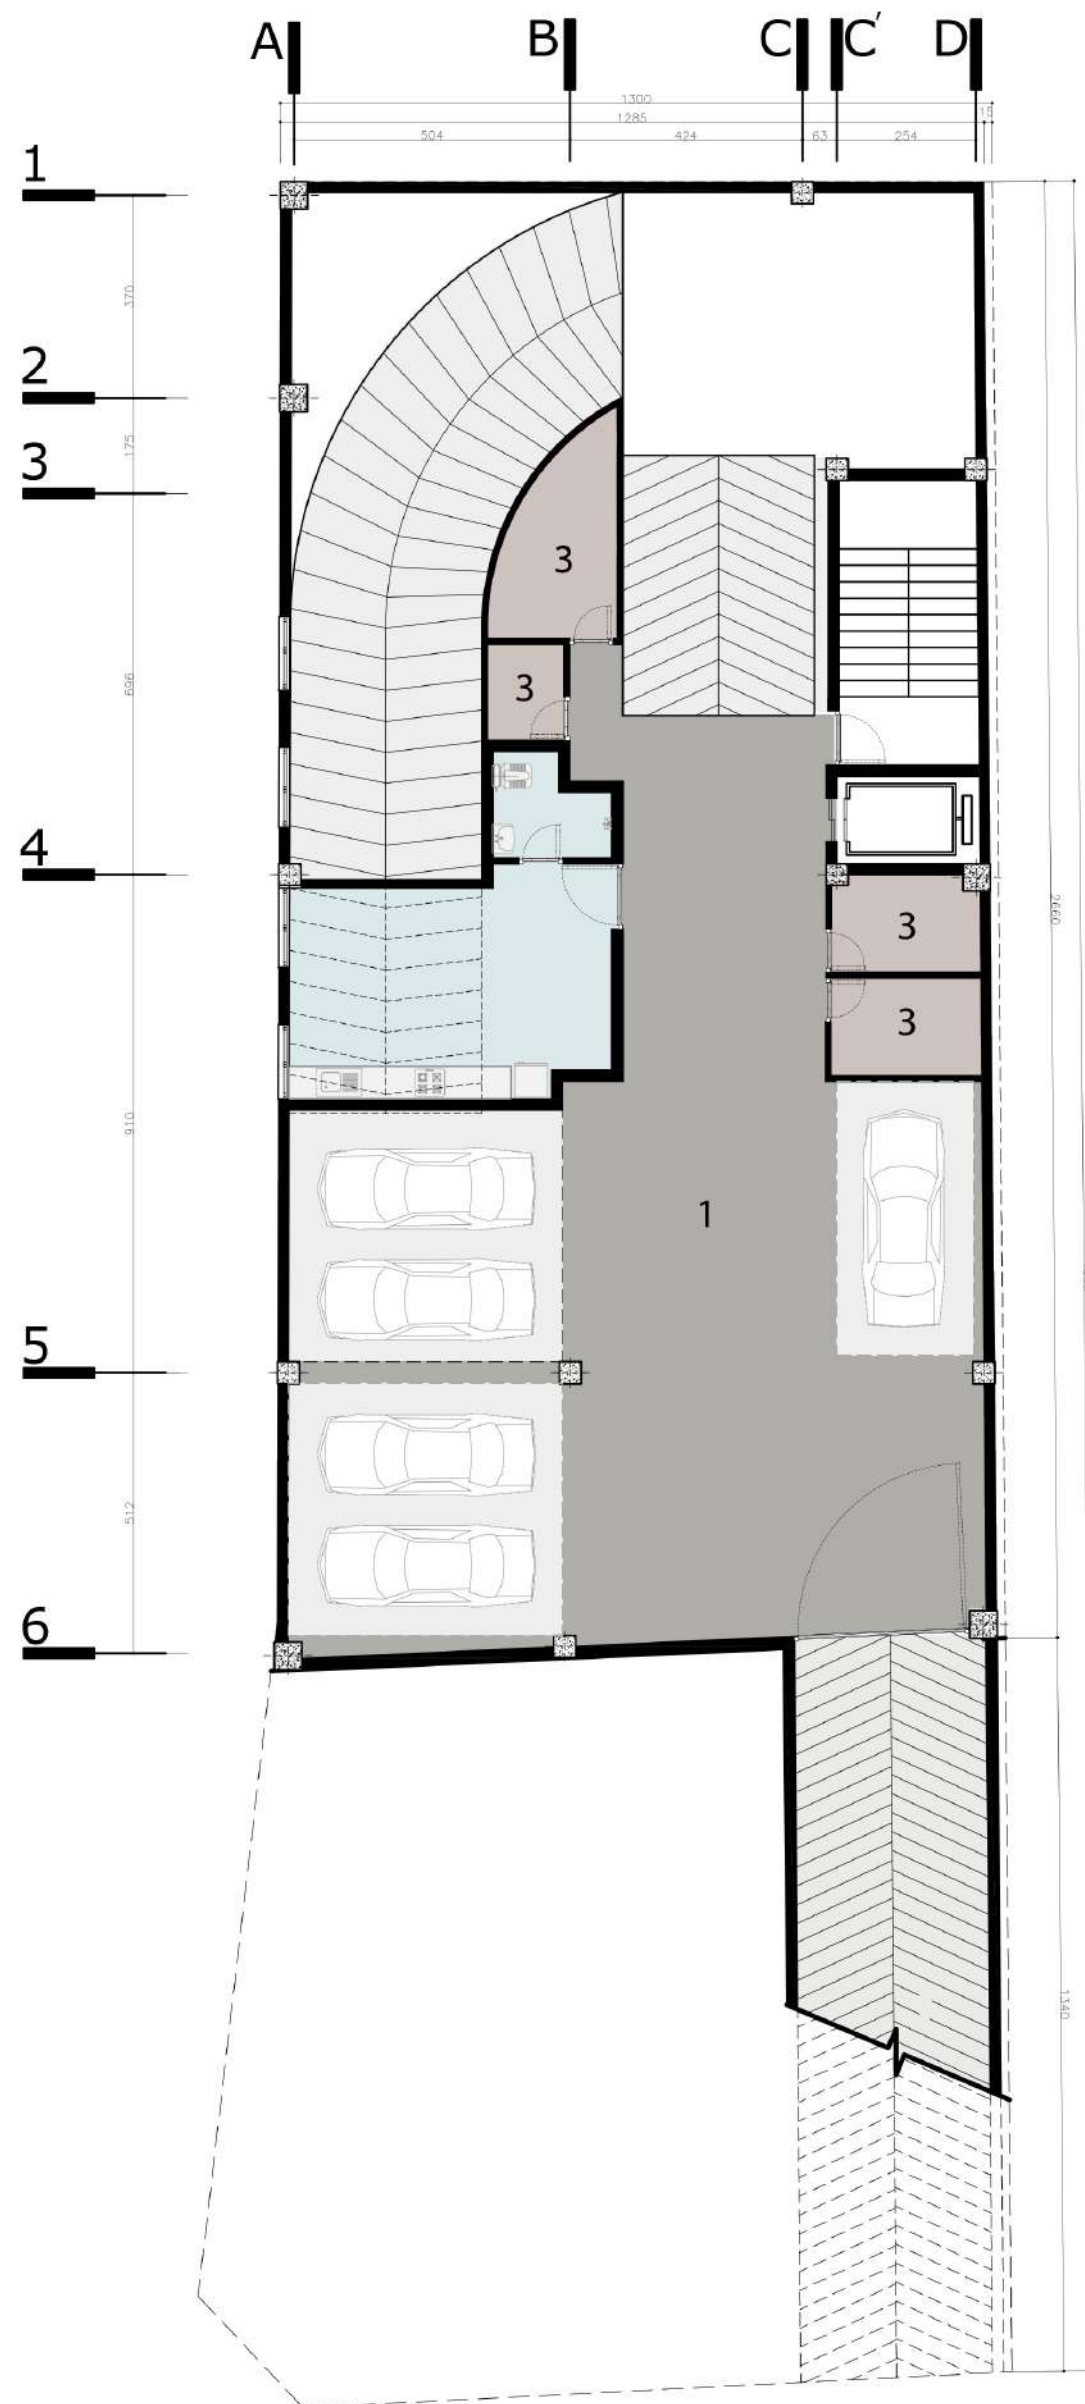


DOLAT1 RESIDENTIAL BUILDING | LEVEL -1

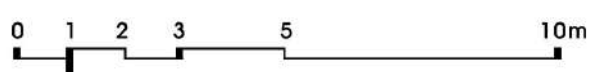


1. Parking
2. Lobby
3. Store

4. Fountain
5. Hallway
6. Janitor room

TOTAL PARKING NO: 25
TOTAL STORE NO: 10

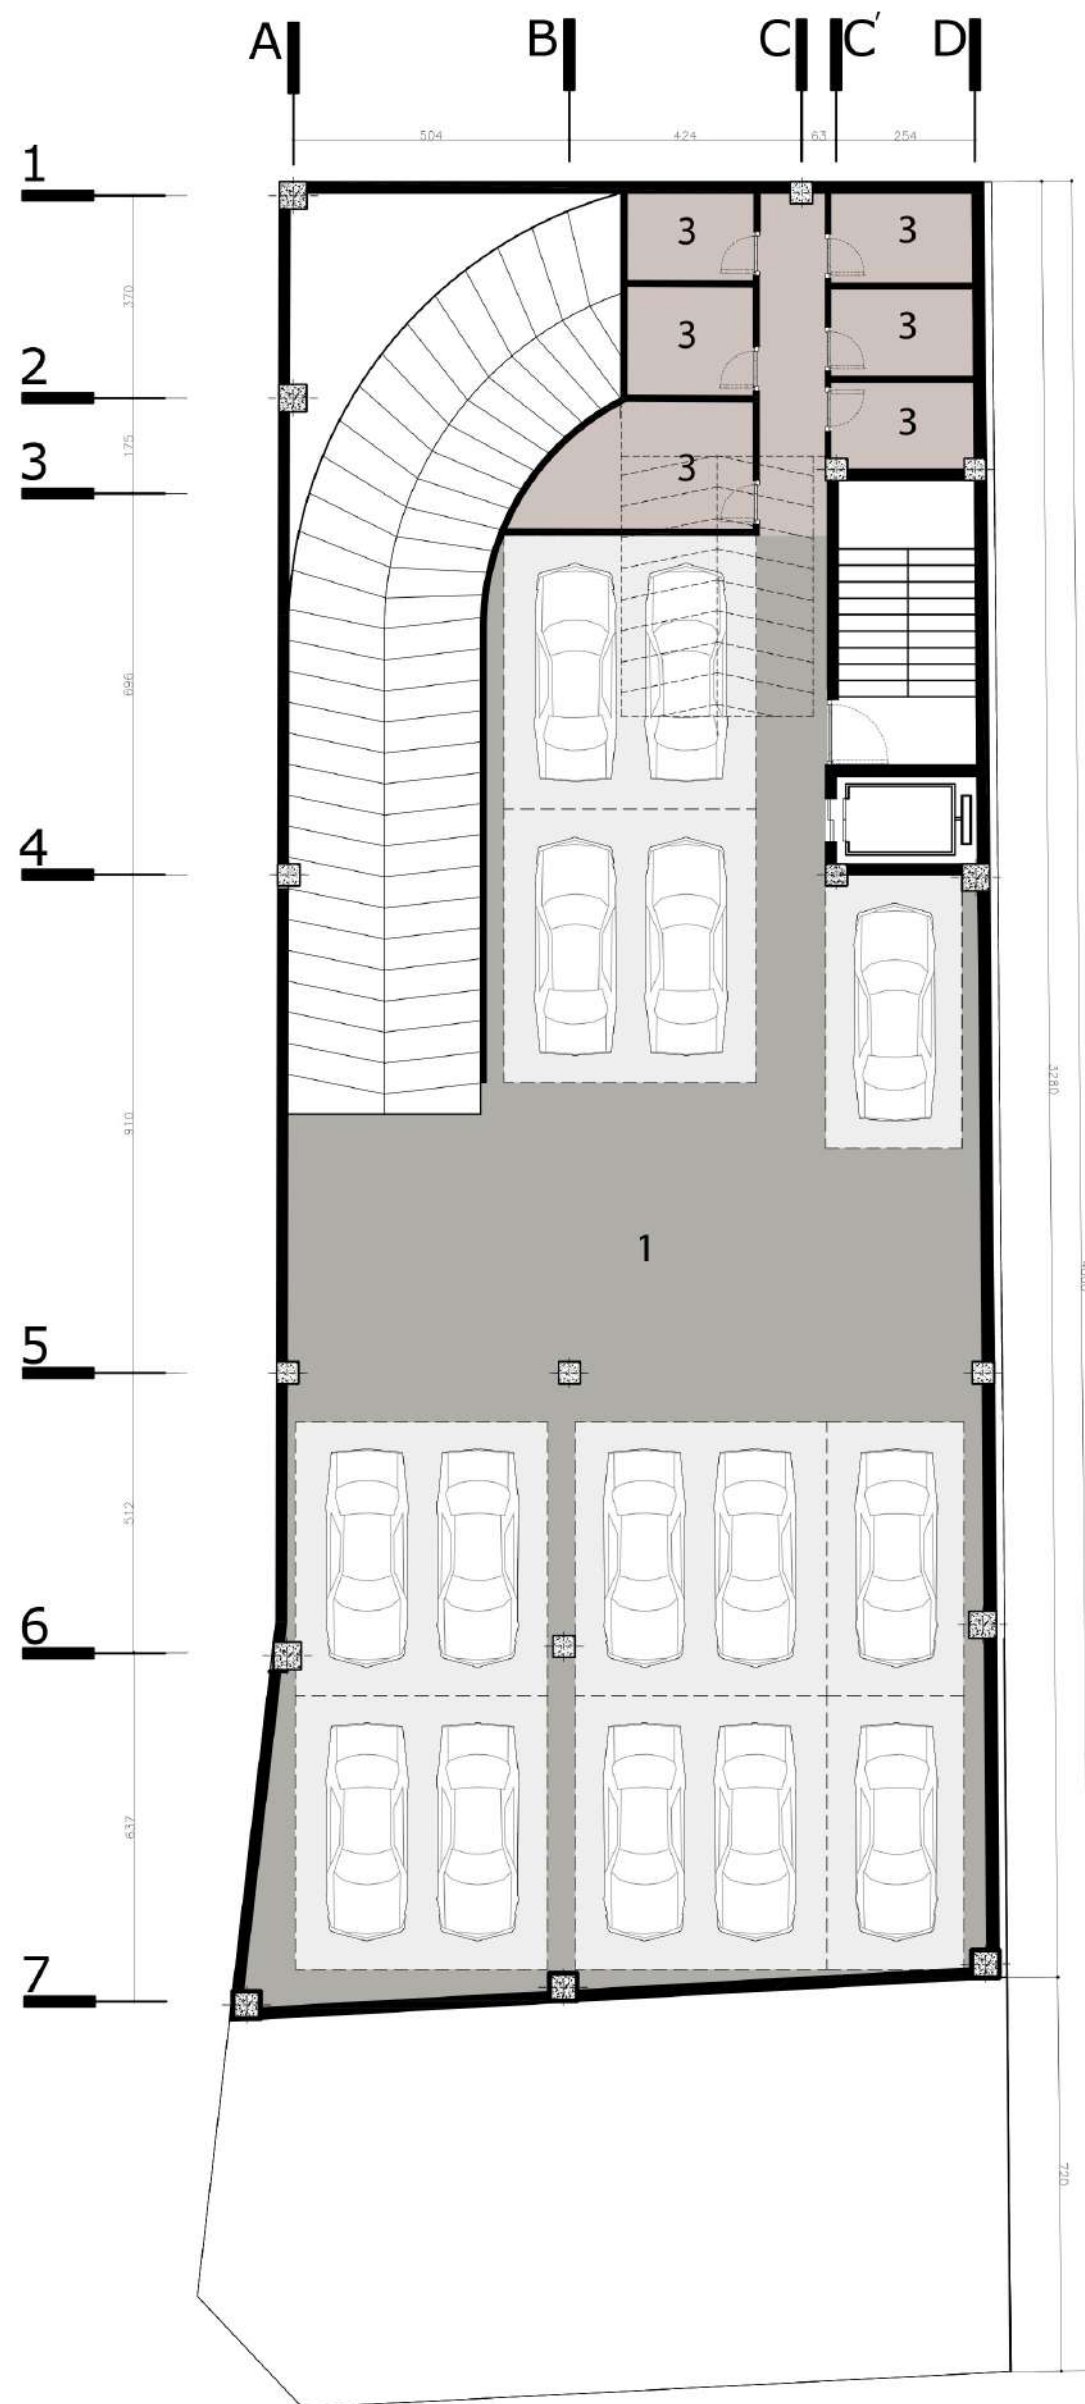

DOLAT1 RESIDENTIAL BUILDING | LEVEL -2

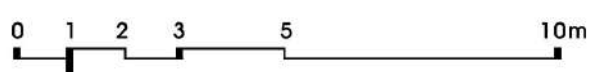


- 1. Parking
- 2. Lobby
- 3. Store

- 4. Fountain
- 5. Hallway
- 6. Janitor room

TOTAL PARKING NO: 25
TOTAL STORE NO: 10




DOLAT1 RESIDENTIAL BUILDING | TYPICAL FLOOR PLAN

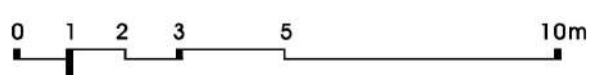


- | | | |
|-------------------|-------------|-------------------|
| 1. Entrance | 6. Balcony | 11. PATIO |
| 2. Living Room | 7. Bathroom | 12. Dining Room |
| 3. Sitting Room | 8. W.C | 13. Kitchen |
| 4. Bedroom | 9. Laundry | 14. Dirty Kitchen |
| 5. Master Bedroom | 10. Closet | 15. Hallway |

NORTHERN UNIT AREA:138m²
SOUTERN UNIT AREA:196.5m²

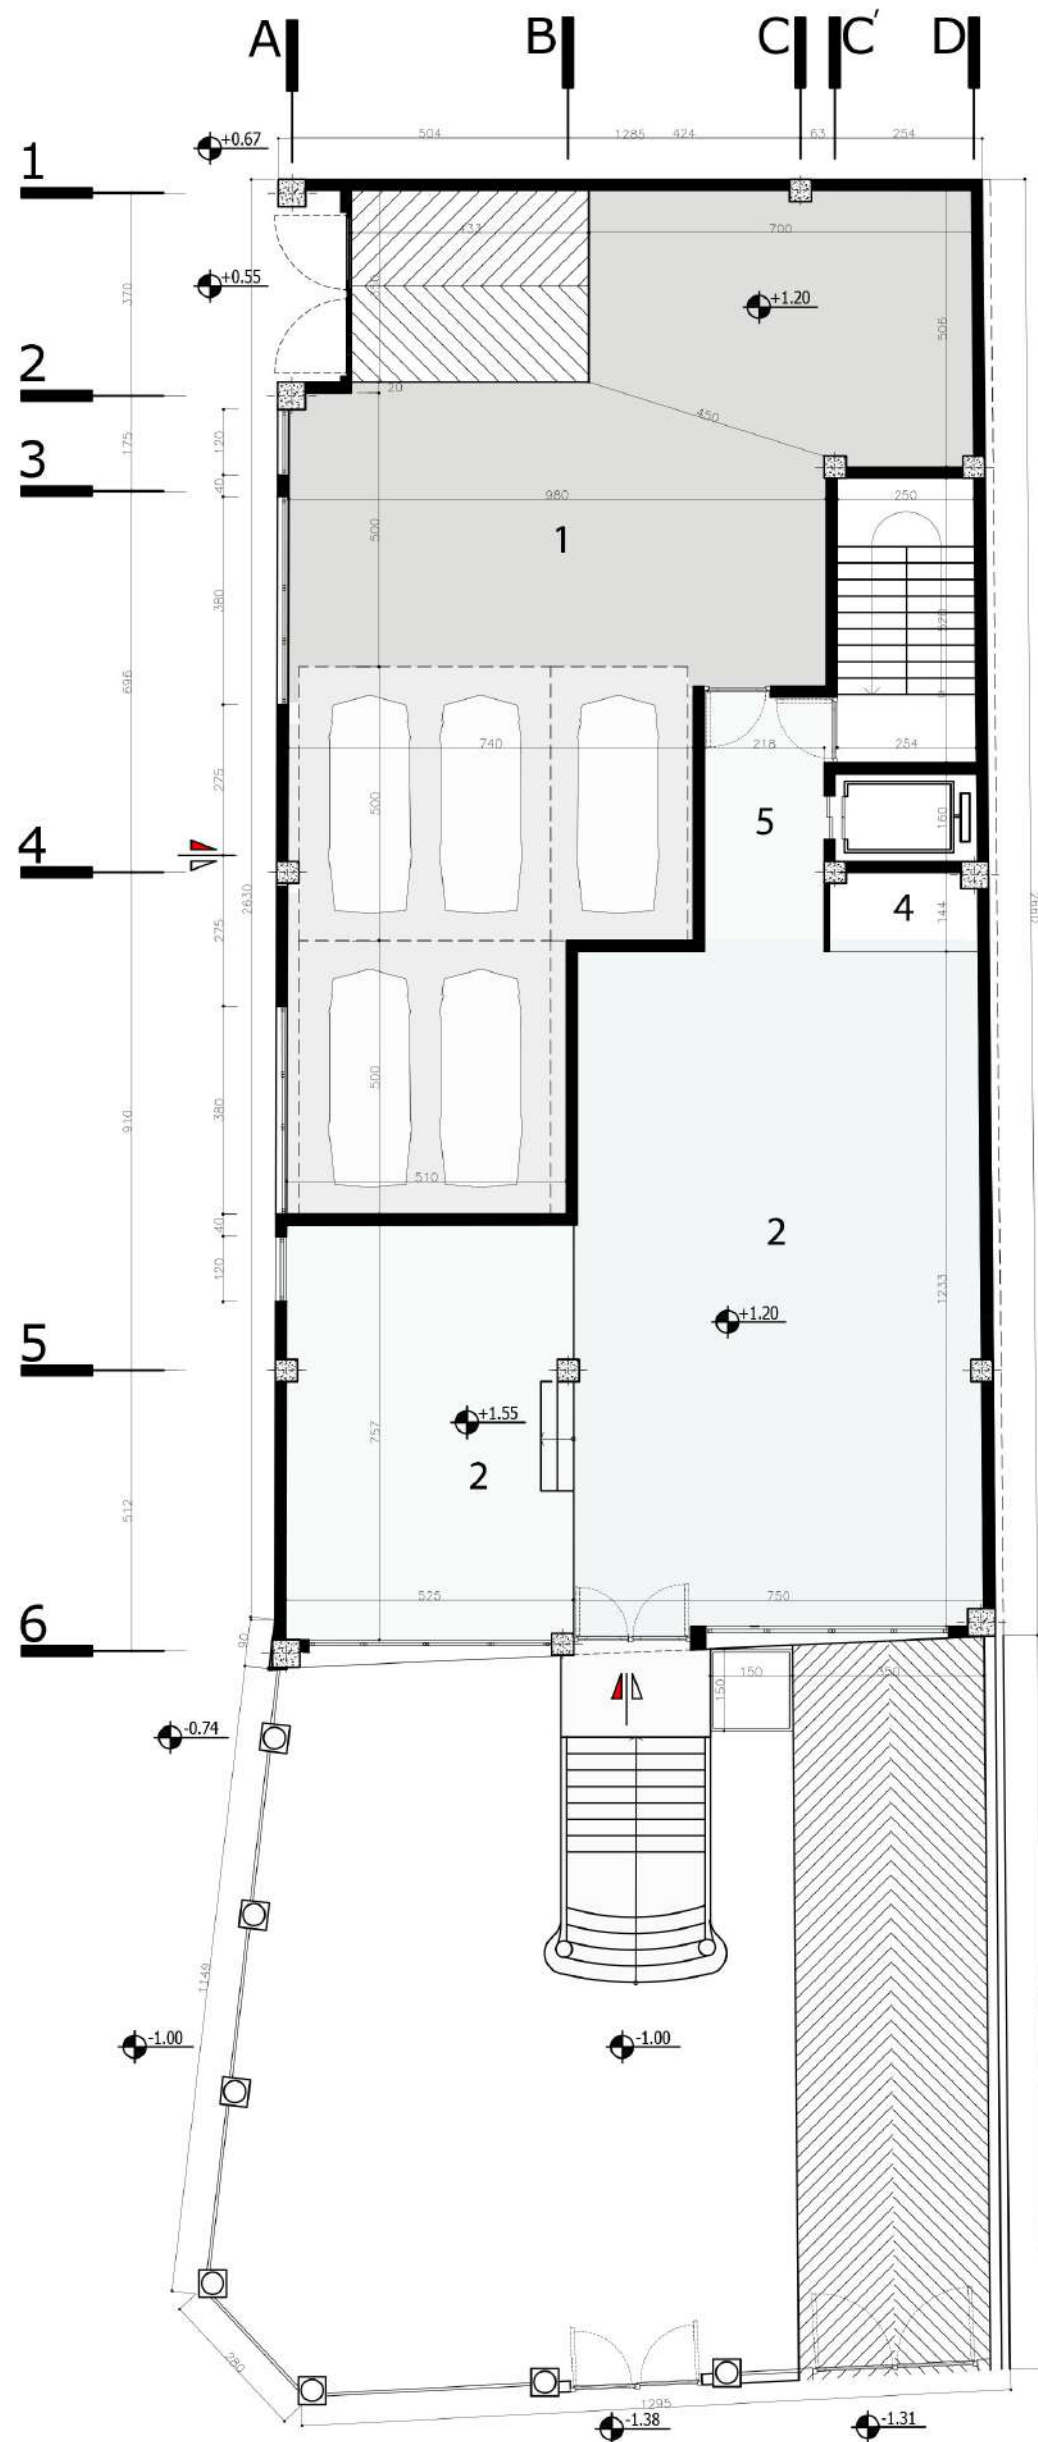


DOLAT1 RESIDENTIAL BUILDING | GROUND FLOOR PLAN

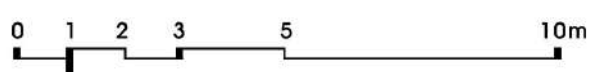


- 1. Parking
- 2. Lobby
- 3. Store
- 4. Fountain
- 5. Hallway
- 6. Janitor room

LOBBY AREA: 160m²
 TOTAL PARKING NO: 25
 TOTAL STORE NO: 10

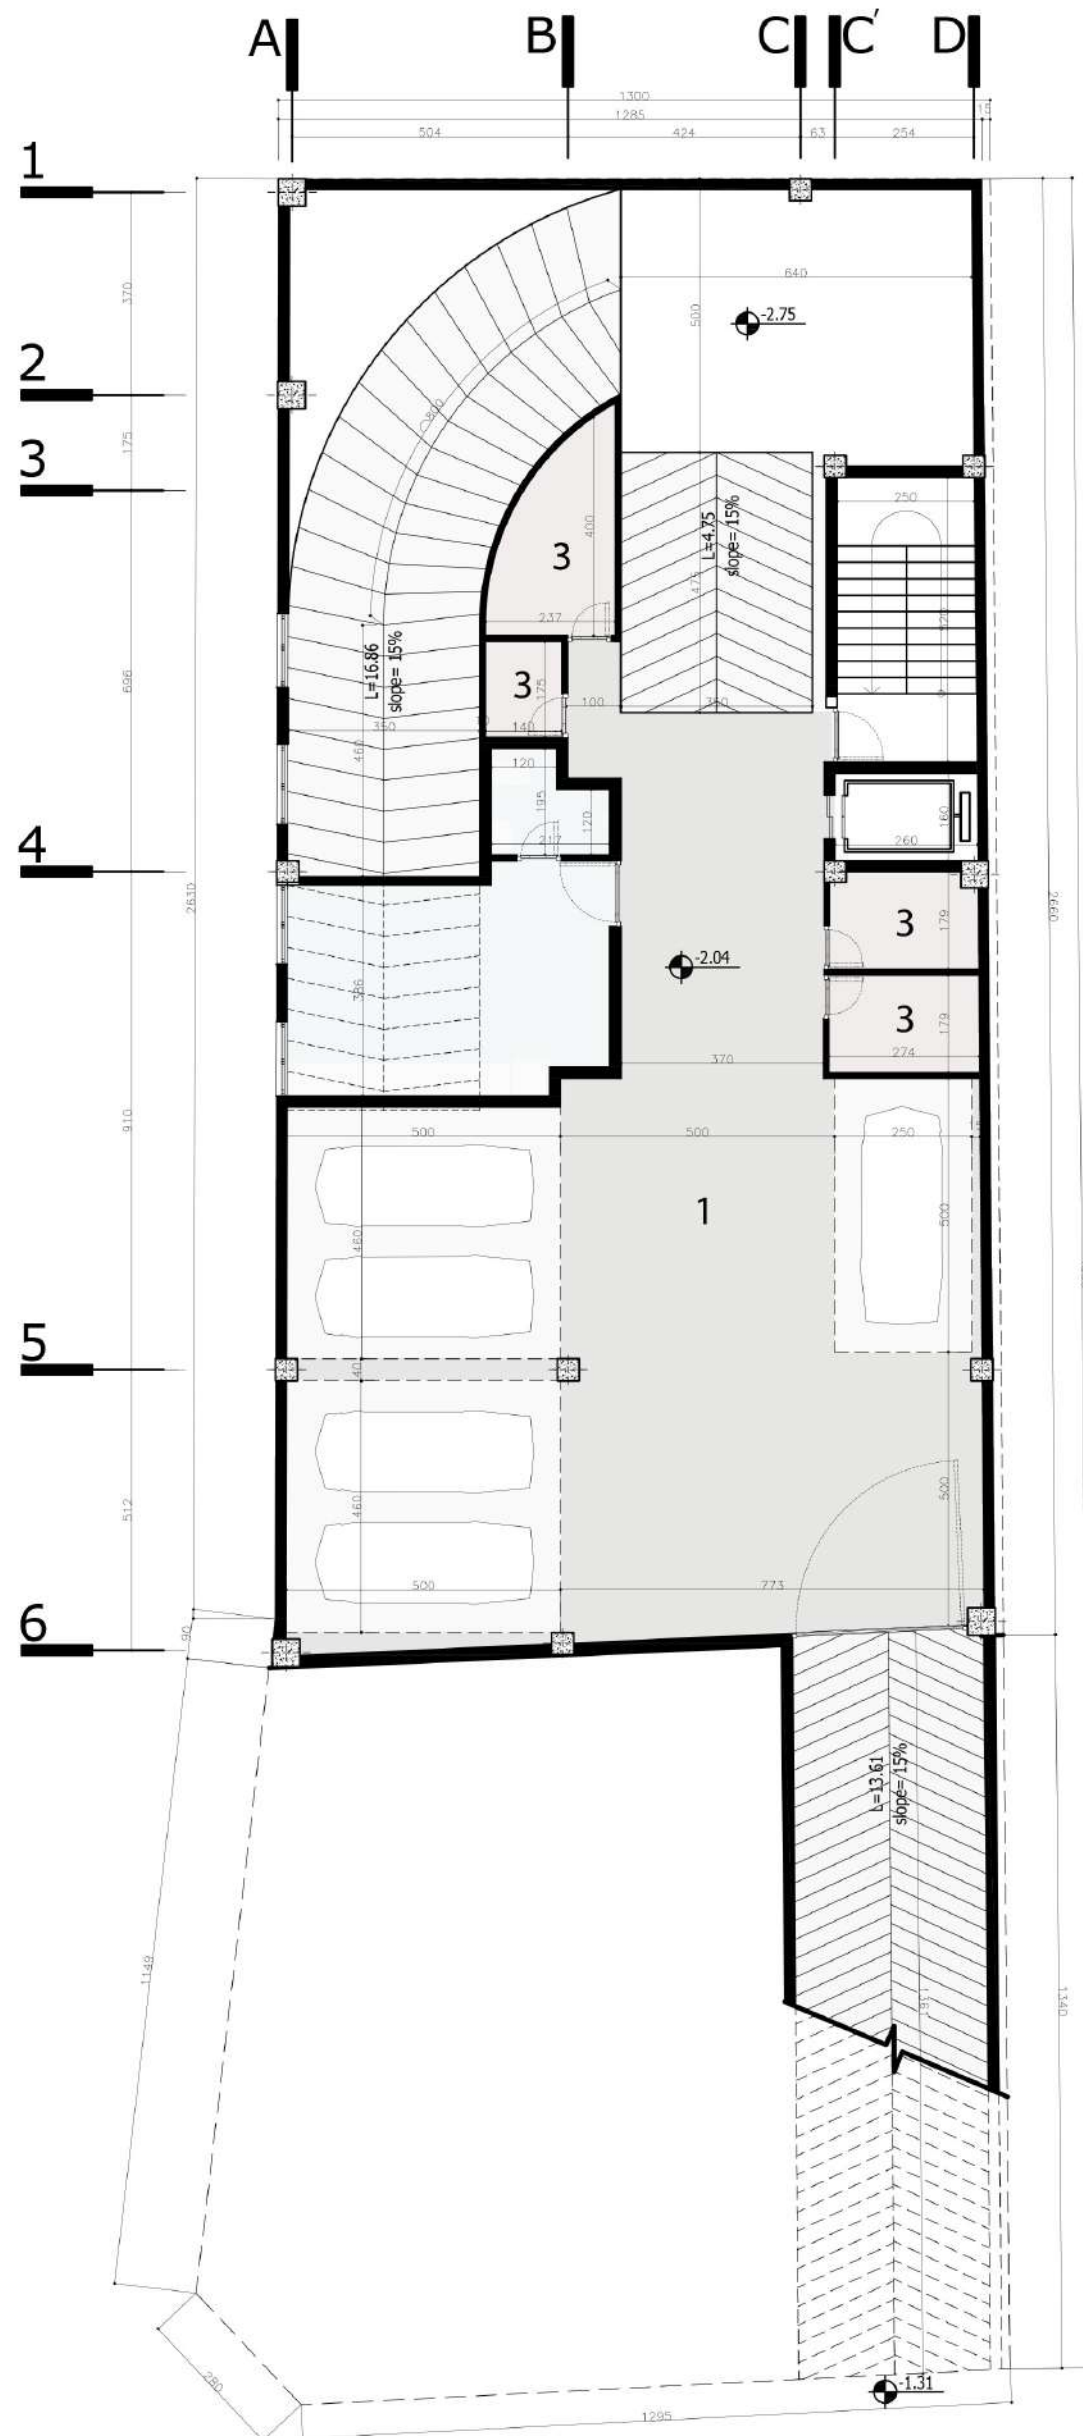


DOLAT1 RESIDENTIAL BUILDING | LEVEL -1

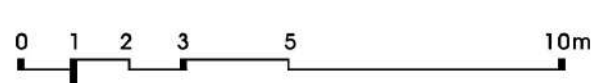


- 1. Parking
- 2. Lobby
- 3. Store

- 4. Fountain
- 5. Hallway
- 6. Janitor room

TOTAL PARKING NO: 25
TOTAL STORE NO: 10

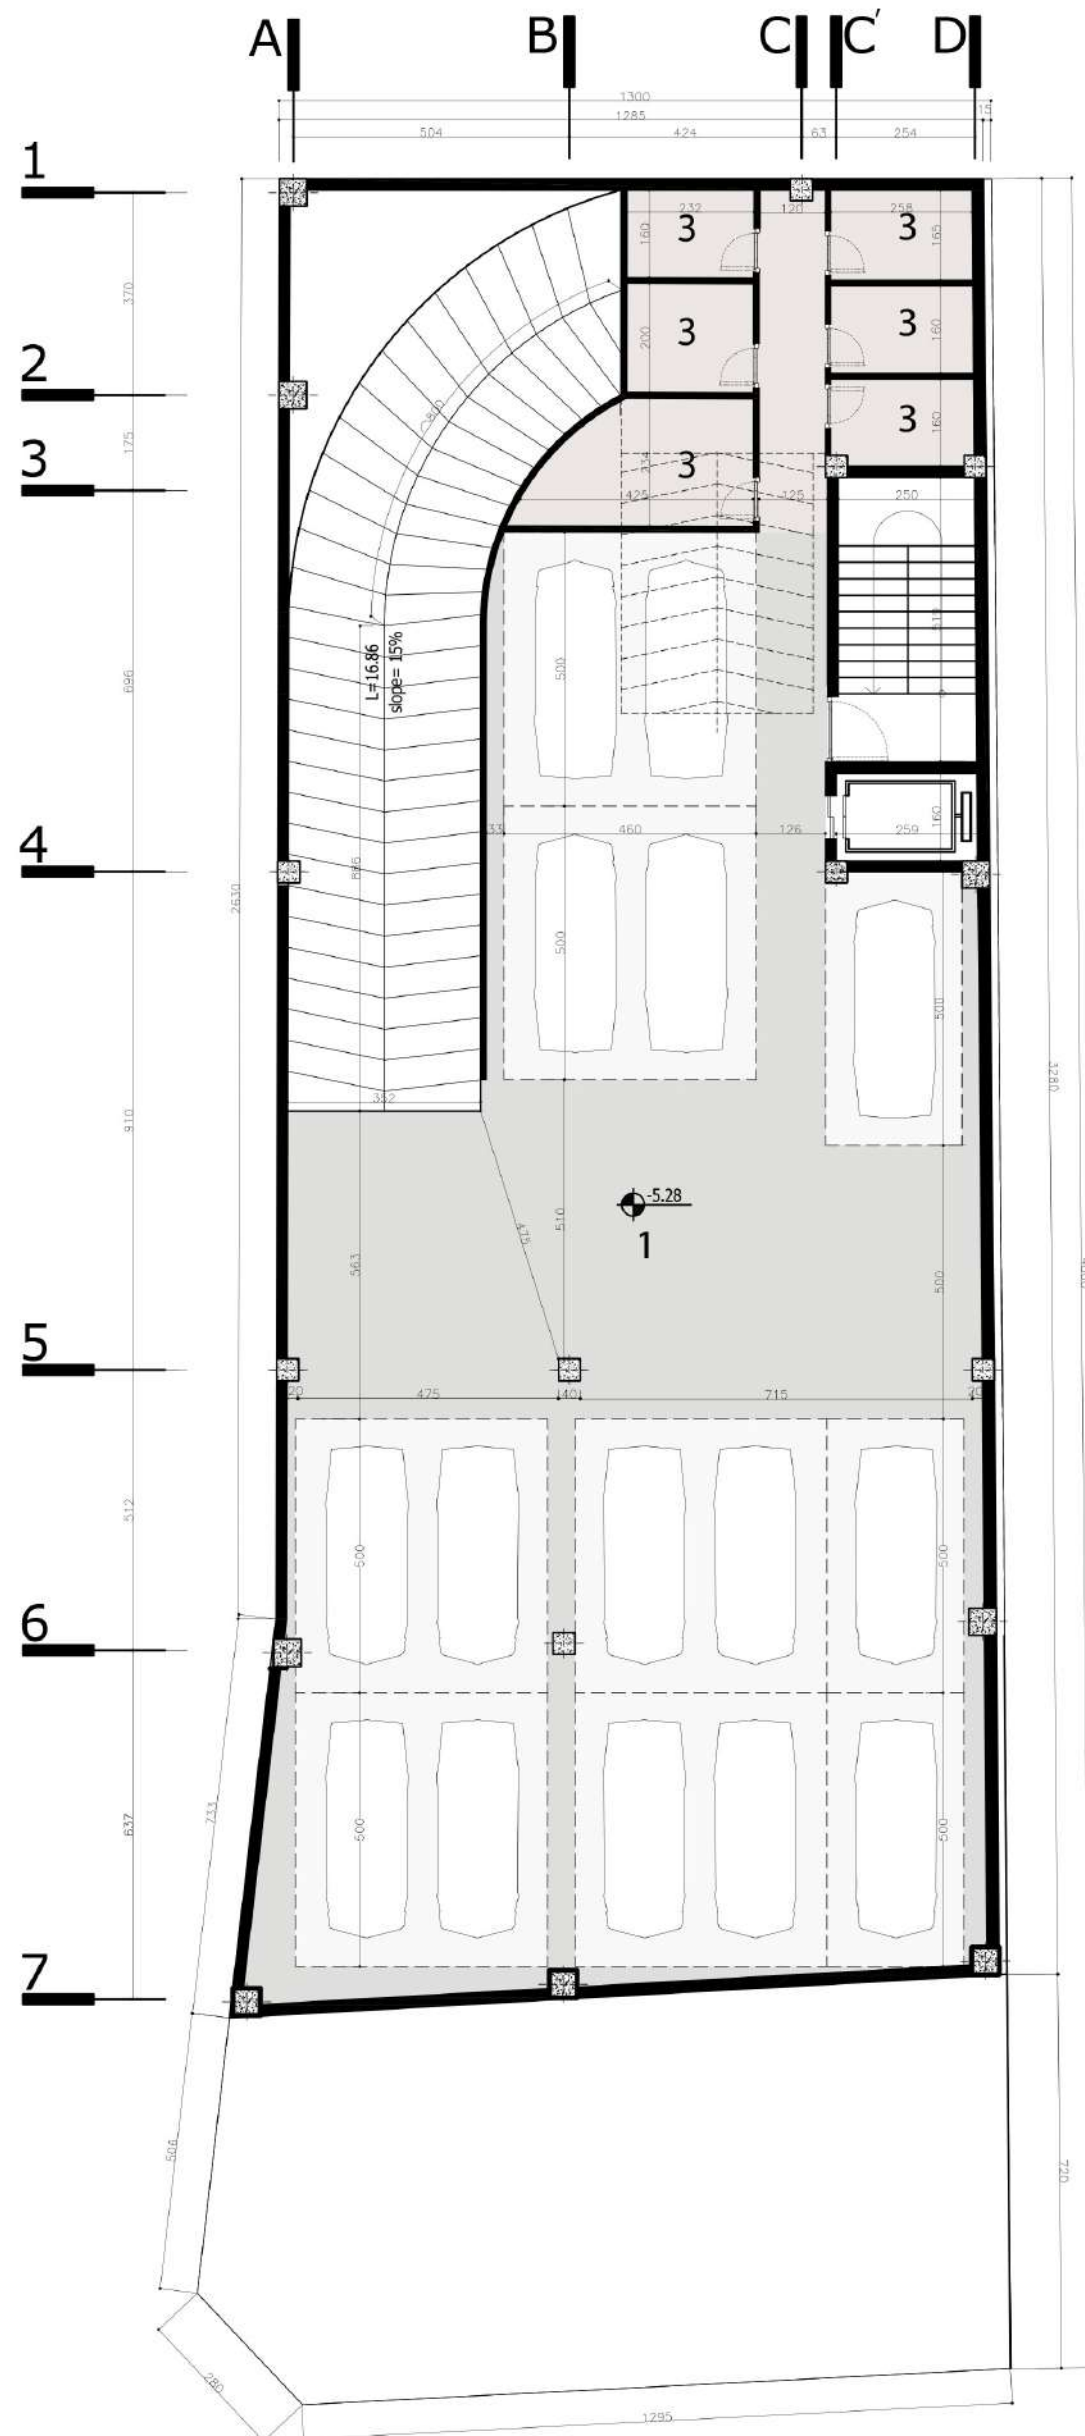


DOLAT1 RESIDENTIAL BUILDING | LEVEL -2

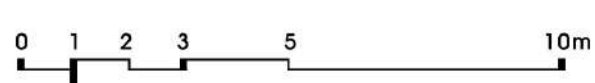


- 1. Parking
- 2. Lobby
- 3. Store

- 4. Fountain
- 5. Hallway
- 6. Janitor room

TOTAL PARKING NO: 25
TOTAL STORE NO: 10

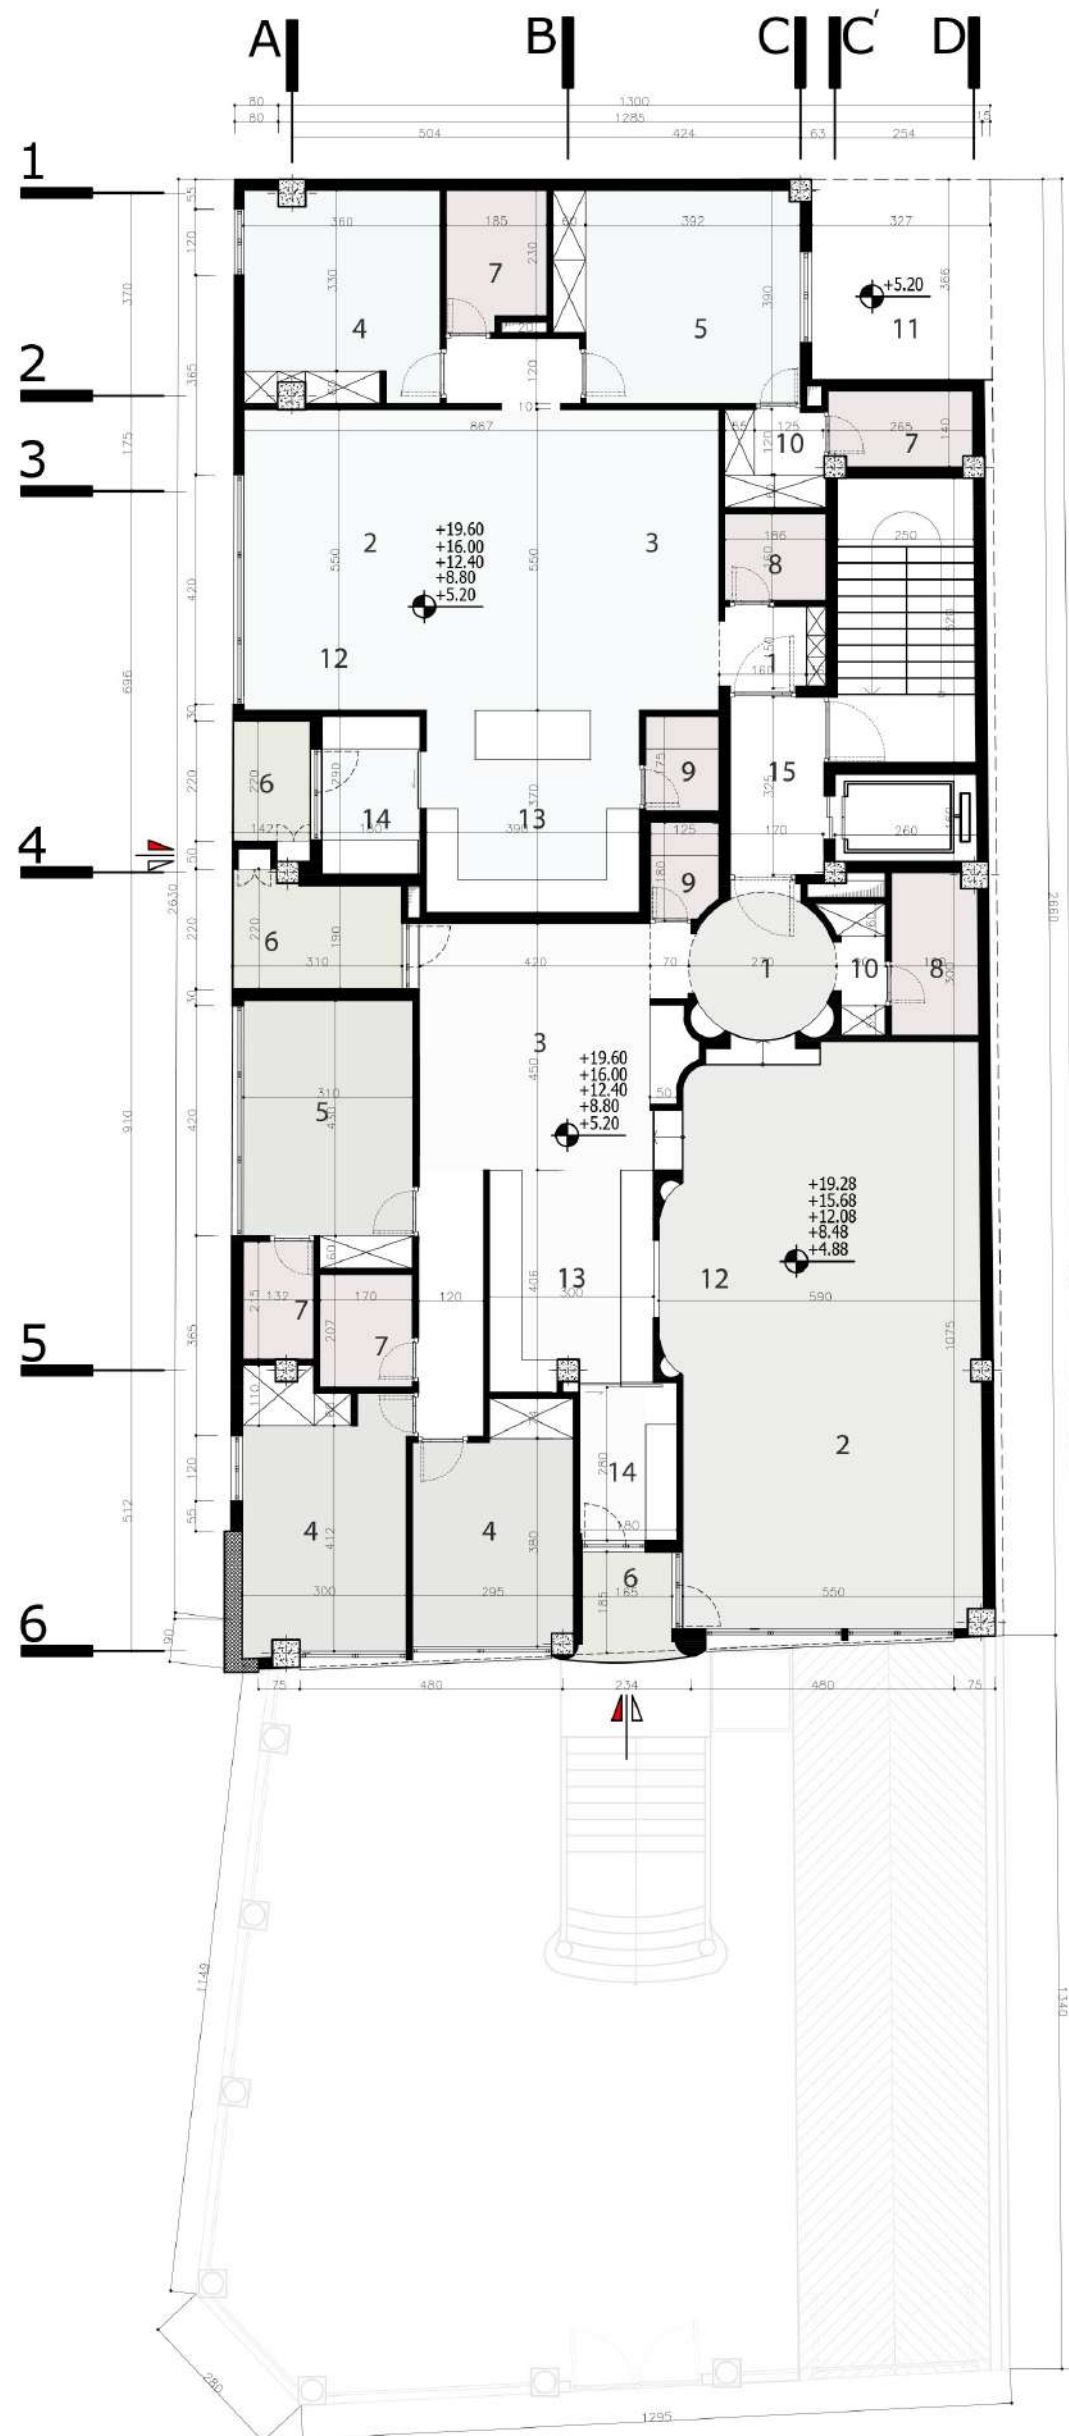

DOLAT1 RESIDENTIAL BUILDING | TYPICAL FLOOR PLAN

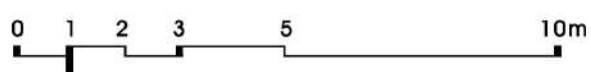

- 1. Entrance
- 2. Living Room
- 3. Sitting Room
- 4. Bedroom
- 5. Master Bedroom

- 6. Balcony
- 7. Bathroom
- 8. W.C
- 9. Laundry
- 10. Closet

- 11. PATIO
- 12. Dining Room
- 13. Kitchen
- 14. Dirty Kitchen
- 15. Hallway

NORTHERN UNIT AREA:138m²
SOUTERN UNIT AREA:196.5m²

فضاهای این واحدهای مسکونی آن گونه طراحی شده است که با رعایت فرهنگ حاکم بر موقعیت پروژه و روابط معماری، درکی از آرامش و آسایش را برای ساکنان پدید می آورد. در طراحی پلان به تبعیت از نمای مراکشی پروژه از فرم های همخوان با این سبک معماری بهره گرفته شده است. فرم محل قرارگیری تلویزیون، فرم دایره ای ورودی و فرم نهار خوری در واحد جنوبی نمونه هایی از این بهره گیریست همچنین ارتباط آشپزخانه و نهار خوری با شکافی که در دیواره آشپزخانه تعبیه شده است کامل شده است. در جهت پیش بینی نمای مراکشی، تقارن مورد نیاز در هر دو جبهه جنوبی و غربی رعایت شده است. در طراحی، روابط معماری، مسیرهای رفت و آمد و دسترسی فضاهای اصلی به یکدیگر در نظر گرفته شده است بنابراین چیدمان مبلمان بدون تداخل با مسیرها پیش بینی شده است. در هر دو واحد بالکن در مجاورت با آشپزخانه جانمایی شده است. در واحد جنوبی دو بالکن پیش بینی شده است که در صورت صلاحدید کارفرما یکی از آنها میتواند به صبحانه خوری بدل گردد.

- پاسیو: 12 متر مربع
- لابی: 160 متر مربع
- واحد جنوبی: 196.5 متر مربع
- واحد شمالی: 138 مترمربع
- تعداد پارکینگ تامین شده جمعا: 25 (شامل 16 پارکینگ اصلی و 9 پارکینگ مزاحم)
- تعداد پارکینگ در طبقه همکف: 5 (شامل 3 پارکینگ اصلی و 2 پارکینگ مزاحم)
- تعداد پارکینگ در زیرزمین اول: 5 (شامل 5 پارکینگ اصلی)
- تعداد پارکینگ در زیرزمین اول: 15 (شامل 8 پارکینگ اصلی و 7 پارکینگ مزاحم)