


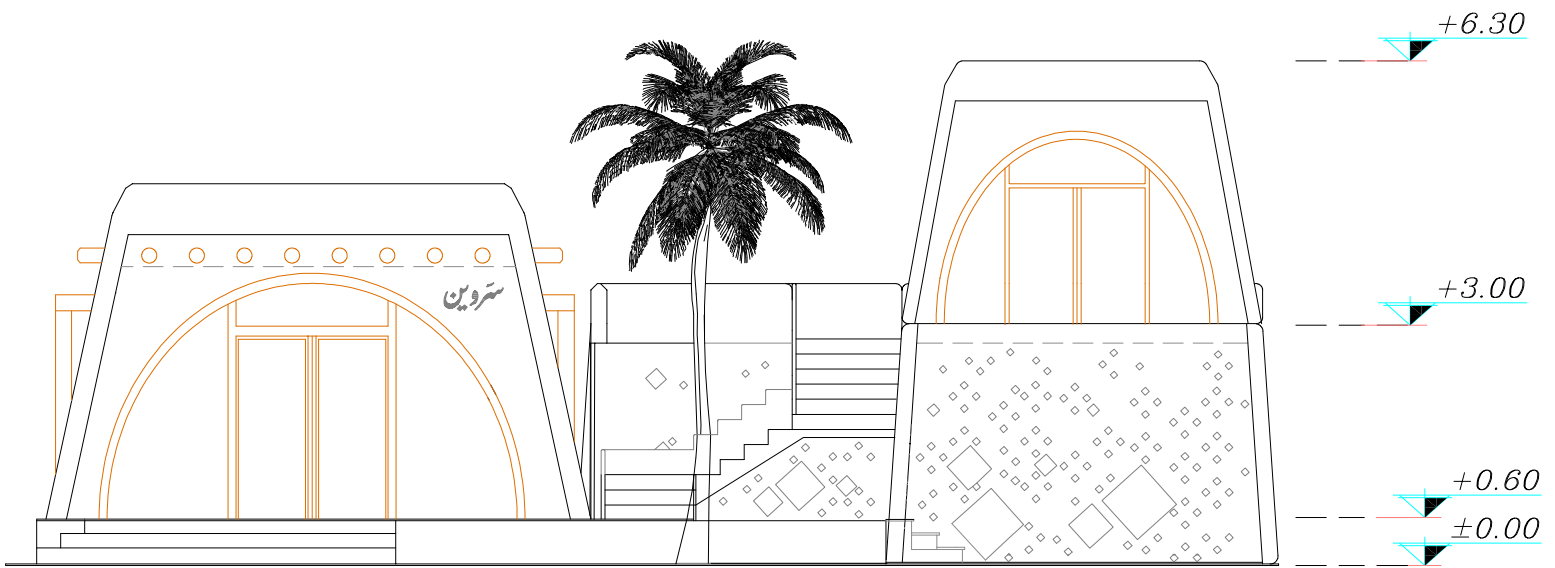

RESTAURANT ELEVATION

R -2

SCALE:

1/100