











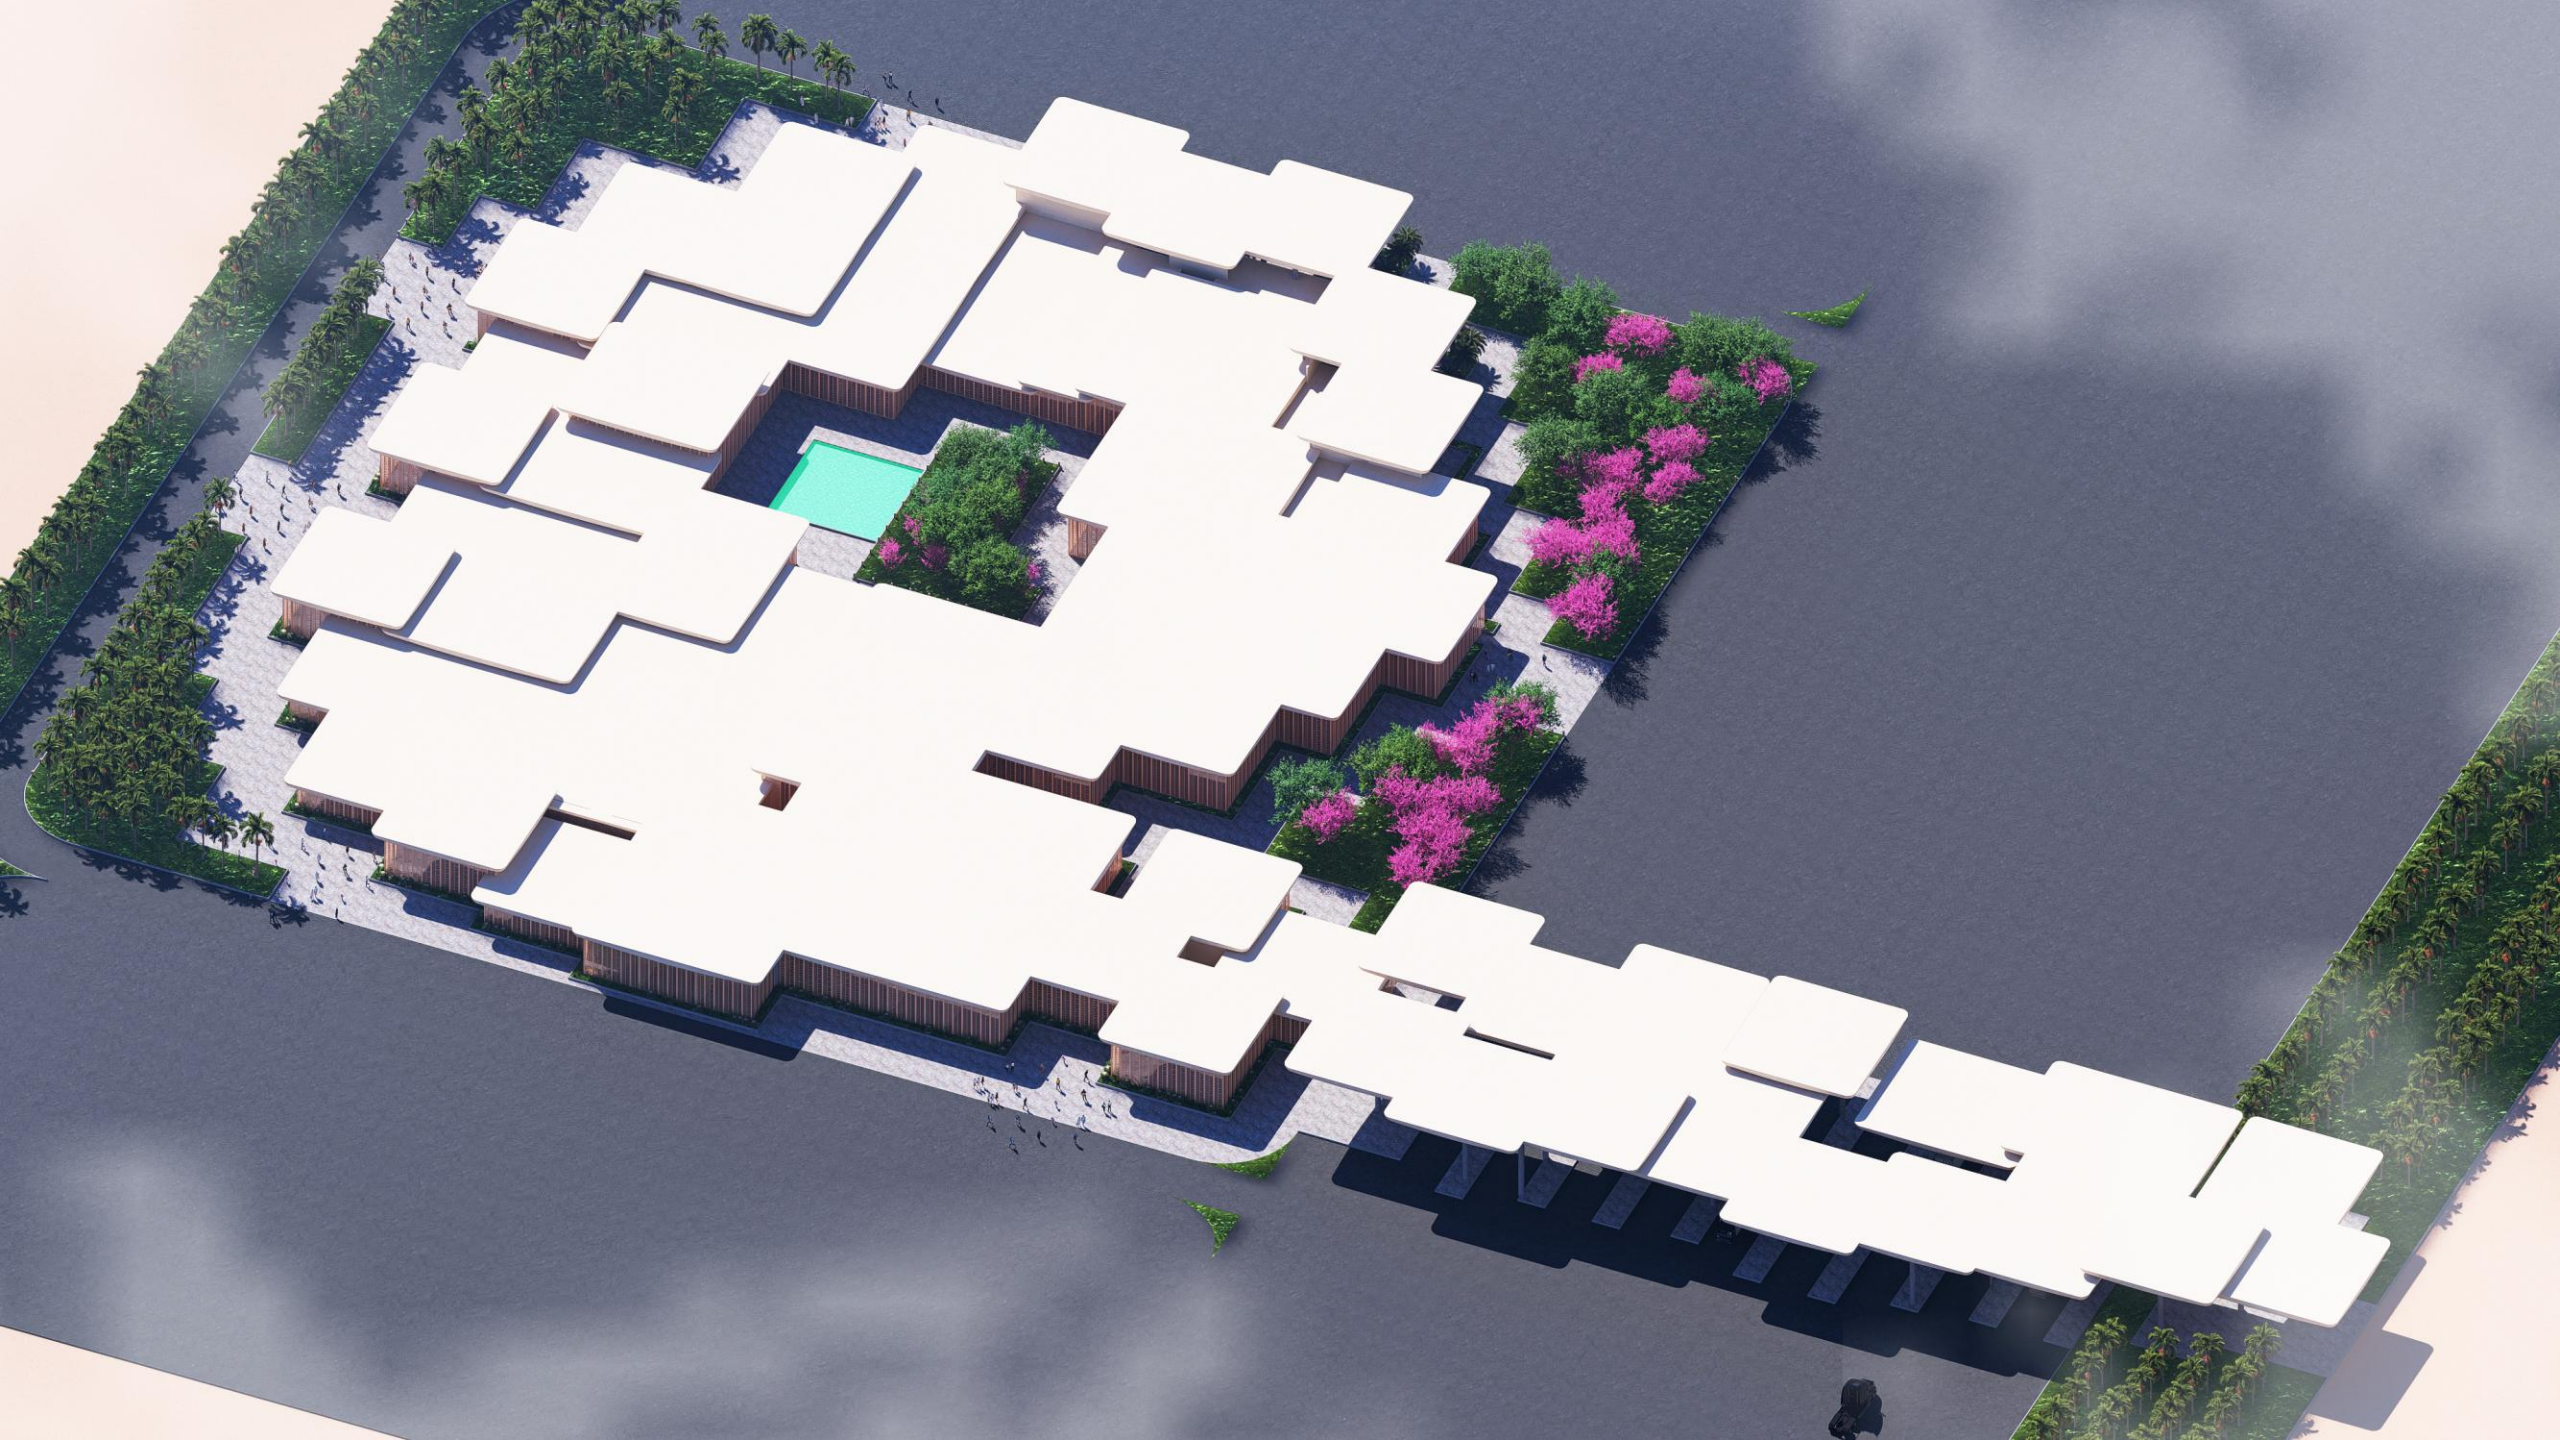







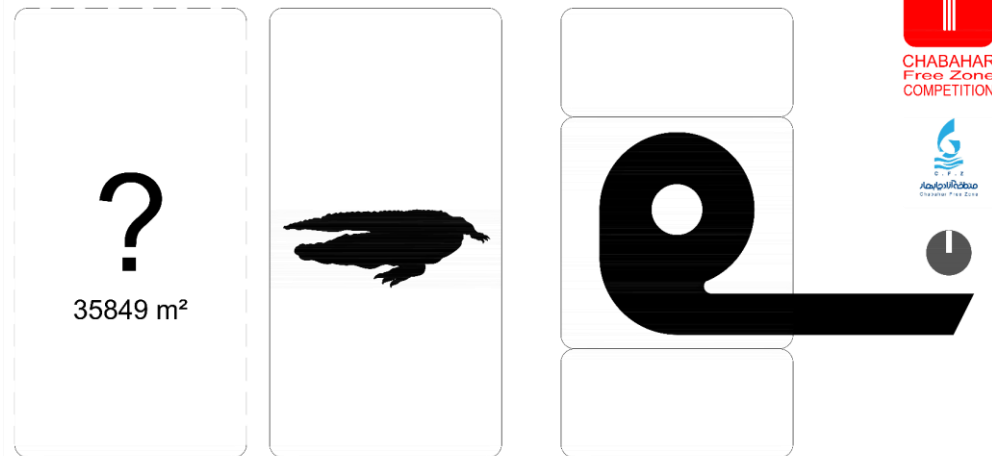

#### 1. Area


The site area was considered to be approximately 35,849 square meters.

#### 2. Marsh Crocodile

Inspired by the body shape of the crocodile native to the Sistan & Baluchestan region.

#### 3. Mass

Transforming the crocodile shape into architectural volume.

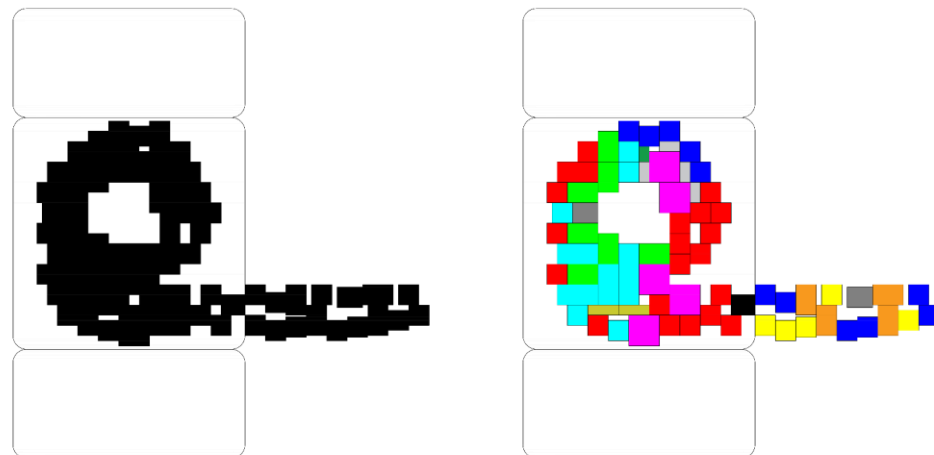

#### 4. Composition

Combining volume with capers from the Sistan and Baluchestan region.

#### 5. Modularization



Modularization and conversion of two-dimensional module plans into three-dimensional volumes




**Module = Kapar**




**Mass = Gando**

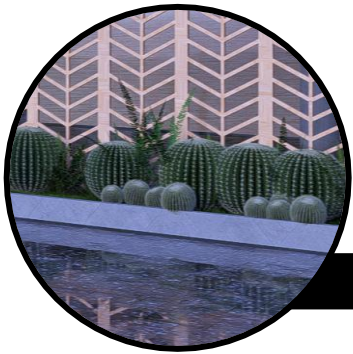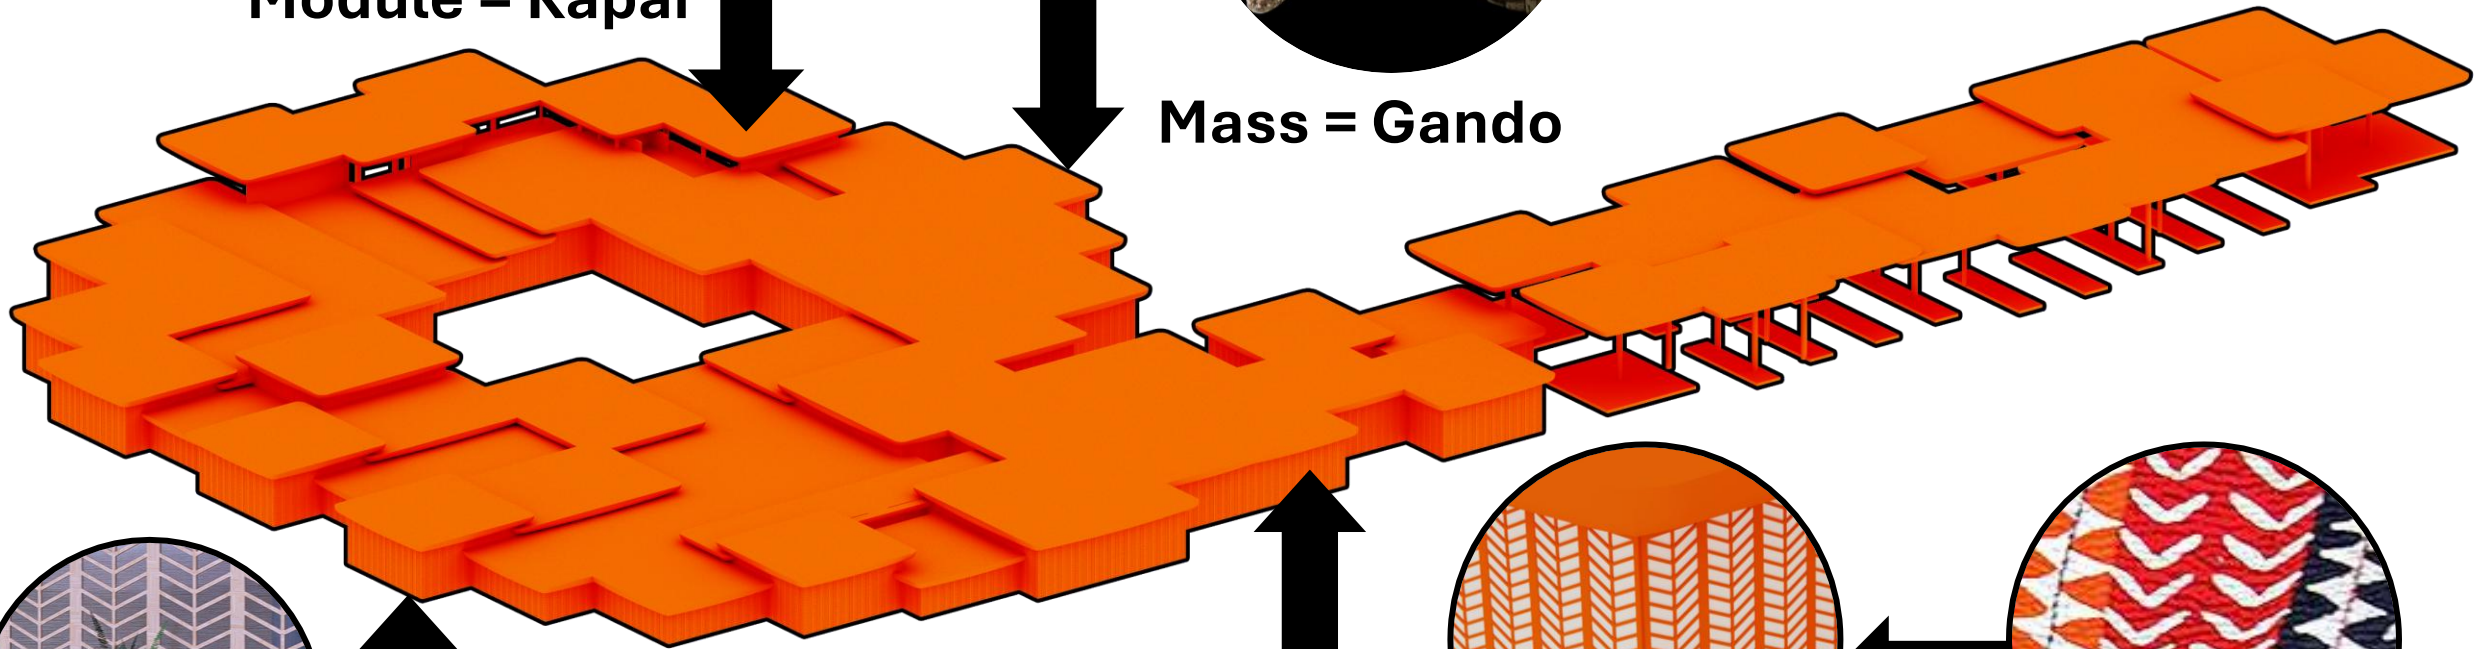

**Green = Khar khaneh**

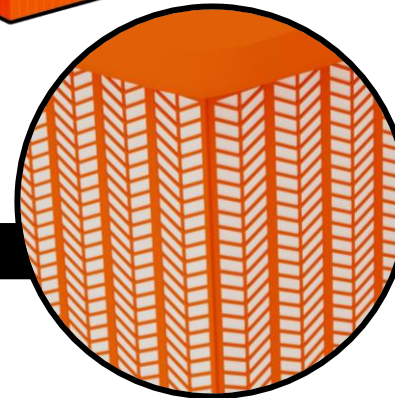

**Façade = Crafts**

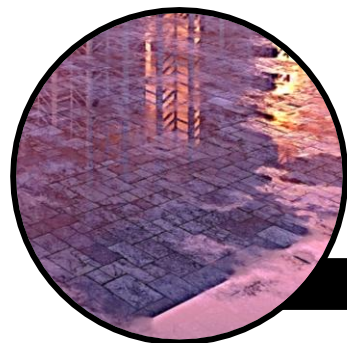


**Flooring = Marble**




**Roof = Travertine**




**Column = Concrete**

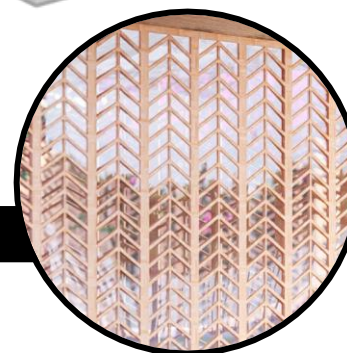


**Façade = Poly Wood + Glass**

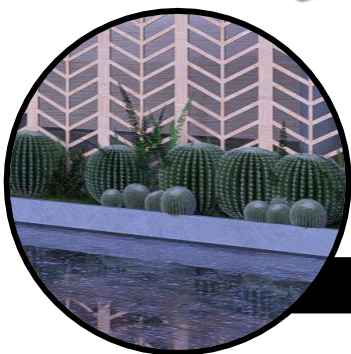

**Landscaping table = Concrete**

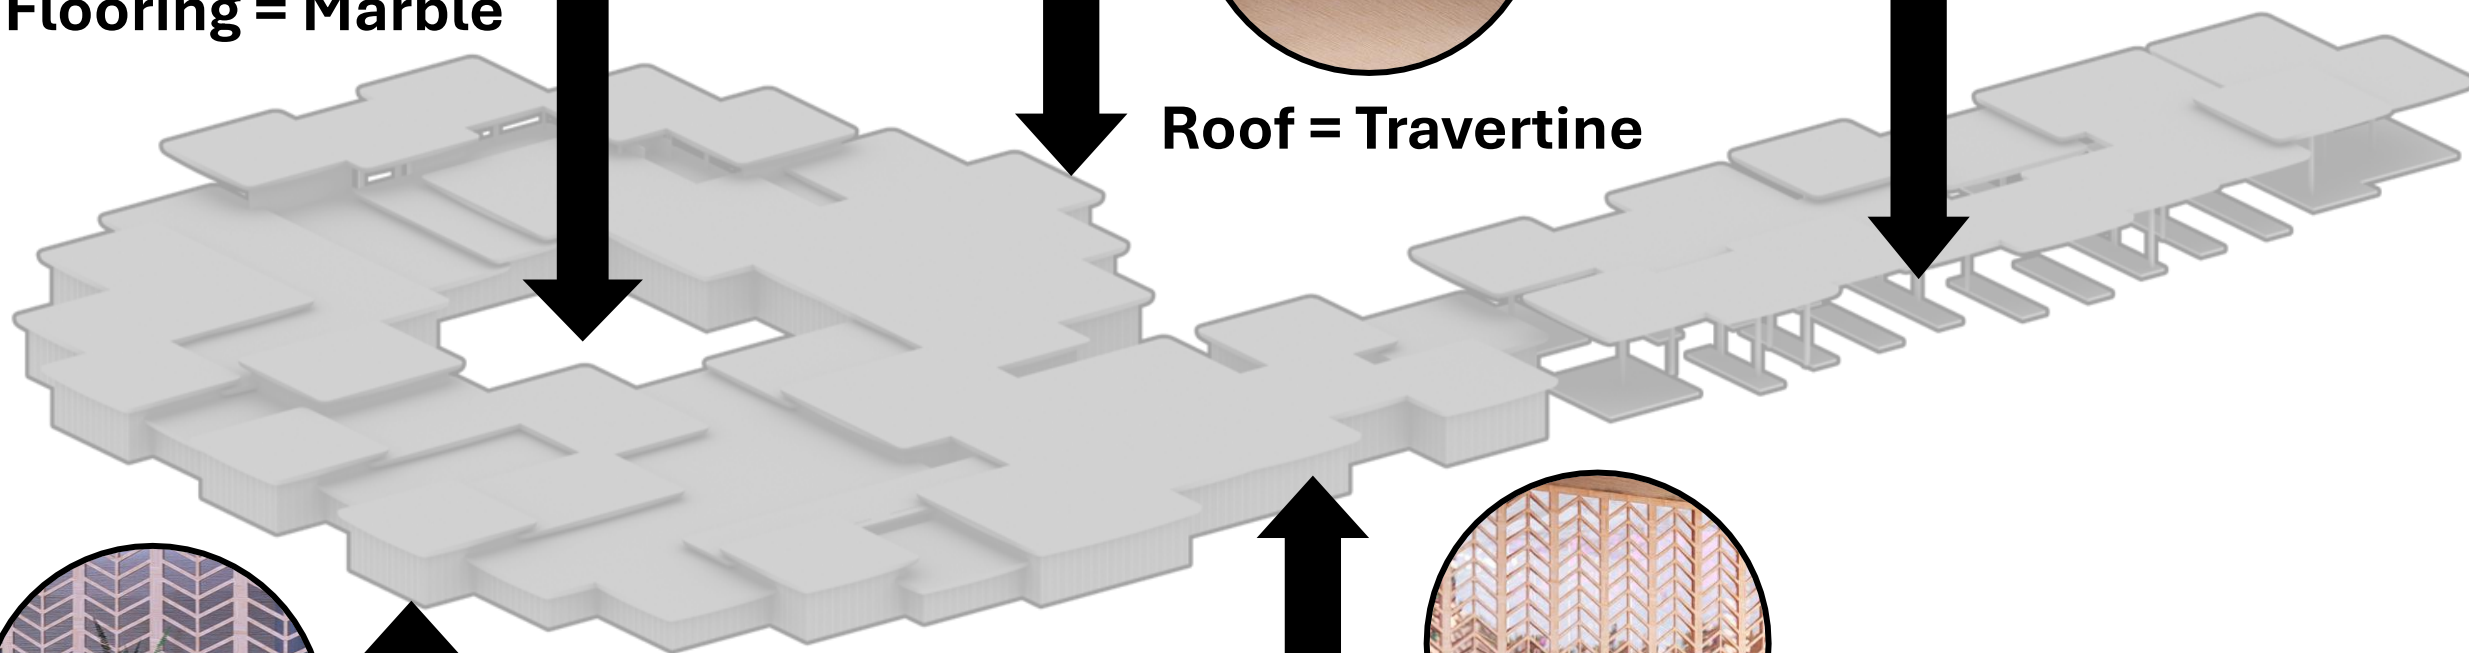


| No |        | Height |        |
|----|--------|--------|--------|
| 01 | 6.00 m | 07     | 7.00 m |
| 02 | 5.00 m | 08     | 8.00 m |
| 03 | 4.00 m | 09     | 5.00 m |
| 04 | 8.00 m | 10     | 5.00 m |
| 05 | 6.00 m | 11     | 5.00 m |
| 06 | 9.00 m | 12     | 5.00 m |

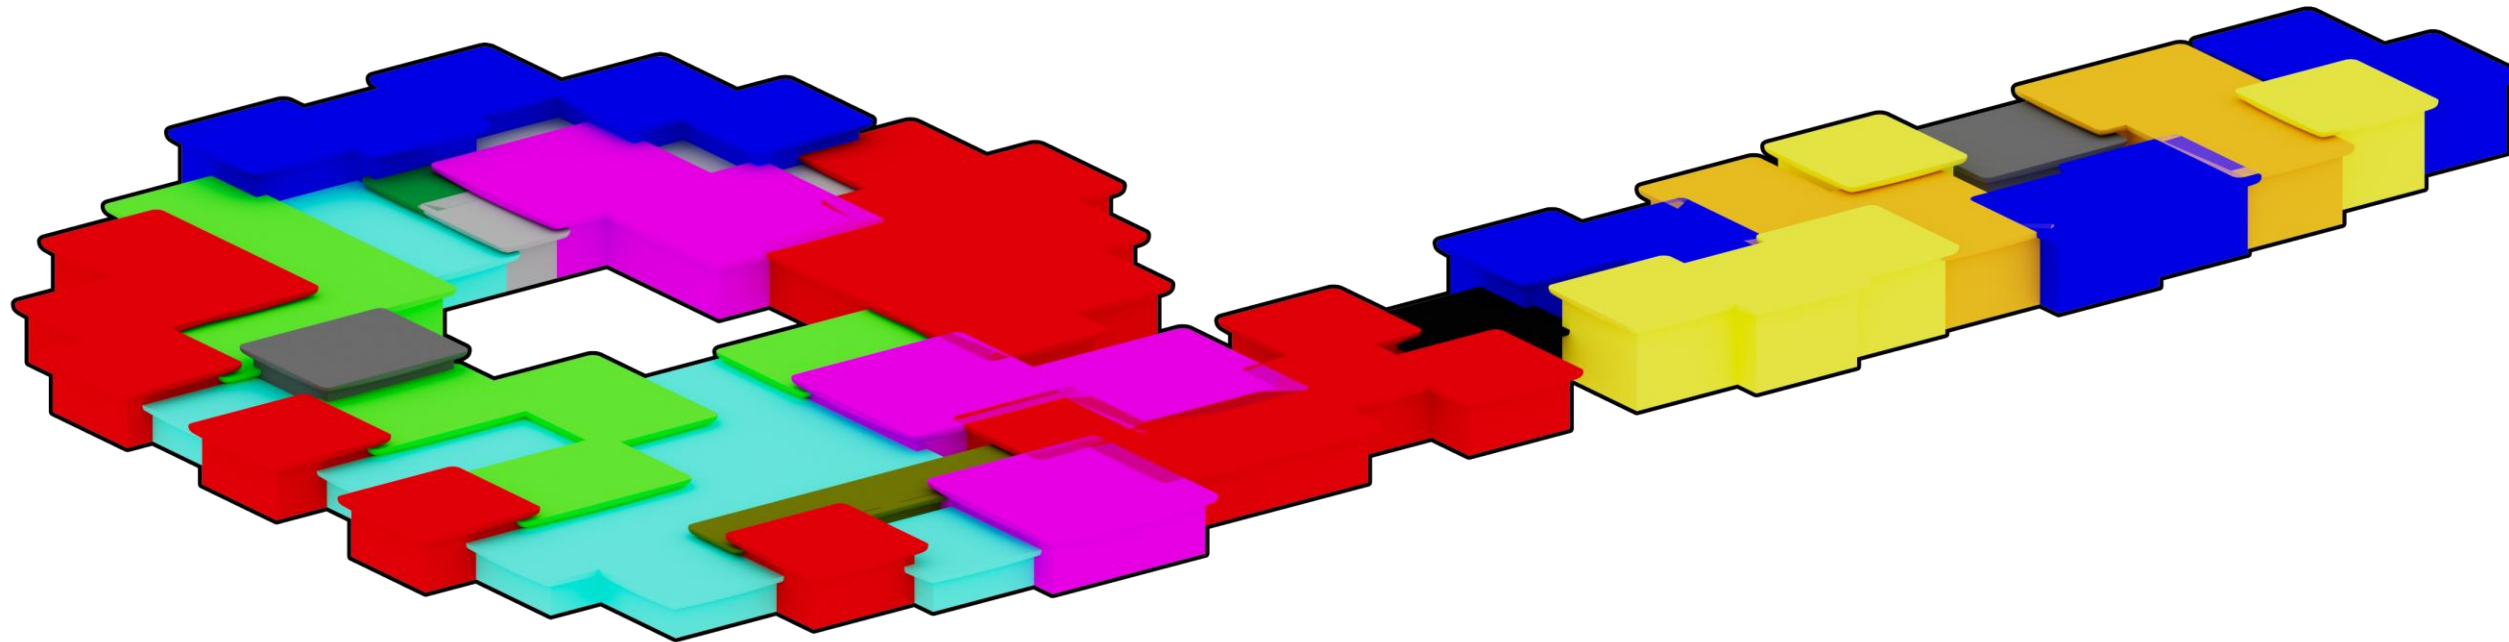

| Program |                     |                      |
|---------|---------------------|----------------------|
| No.     | Program             | Area                 |
| 01      | Office              | 814 m <sup>2</sup>   |
| 02      | Residential         | 1629 m <sup>2</sup>  |
| 03      | Commercial          | 1146 m <sup>2</sup>  |
| 04      | Services            | 1020 m <sup>2</sup>  |
| 05      | Therapeutic         | 1246 m <sup>2</sup>  |
| 06      | Facilities          | 630 m <sup>2</sup>   |
| 07      | Recreational        | 1262 m <sup>2</sup>  |
| 08      | Gate                | 1308 m <sup>2</sup>  |
| 09      | Green               | 11147 m <sup>2</sup> |
| 10      | Pool                | 169 m <sup>2</sup>   |
| 11      | Circulation         | 6230 m <sup>2</sup>  |
| 12      | Parking             | 17298 m <sup>2</sup> |
| T       | 43899m <sup>2</sup> |                      |




CHABAHA  
Free Zone  
COMPETITION

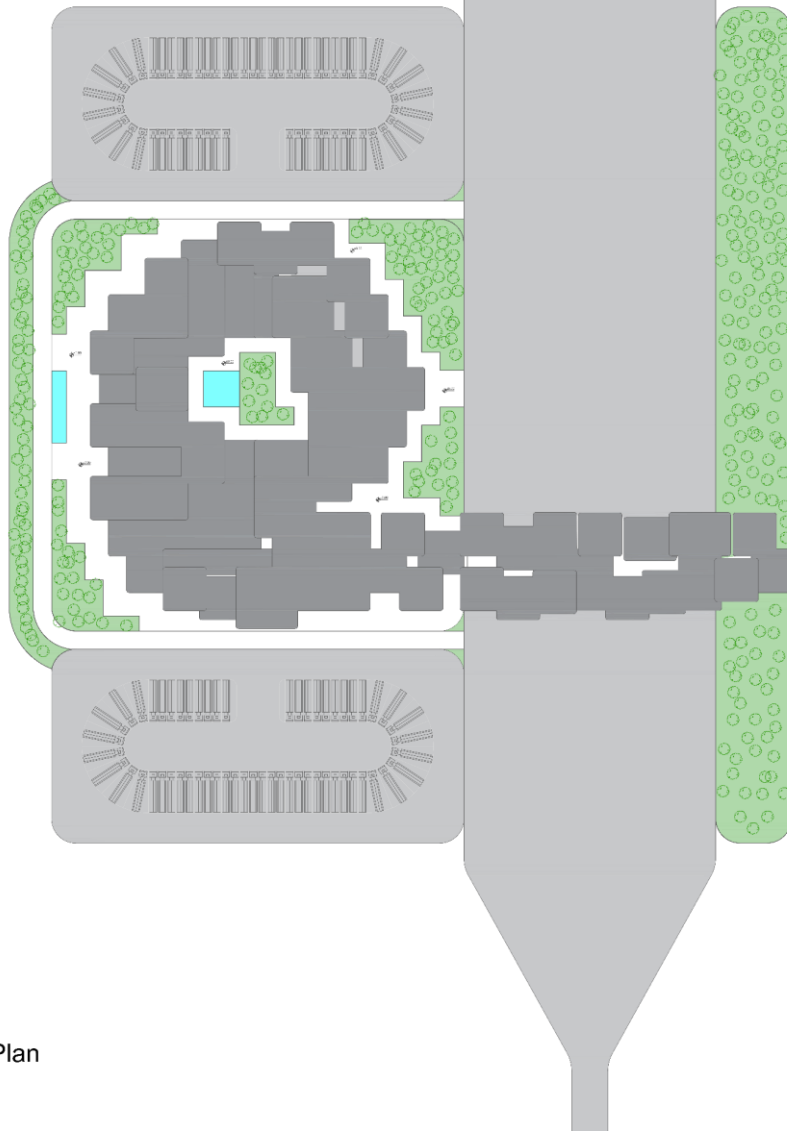


Site Plan

Scale: 1:400

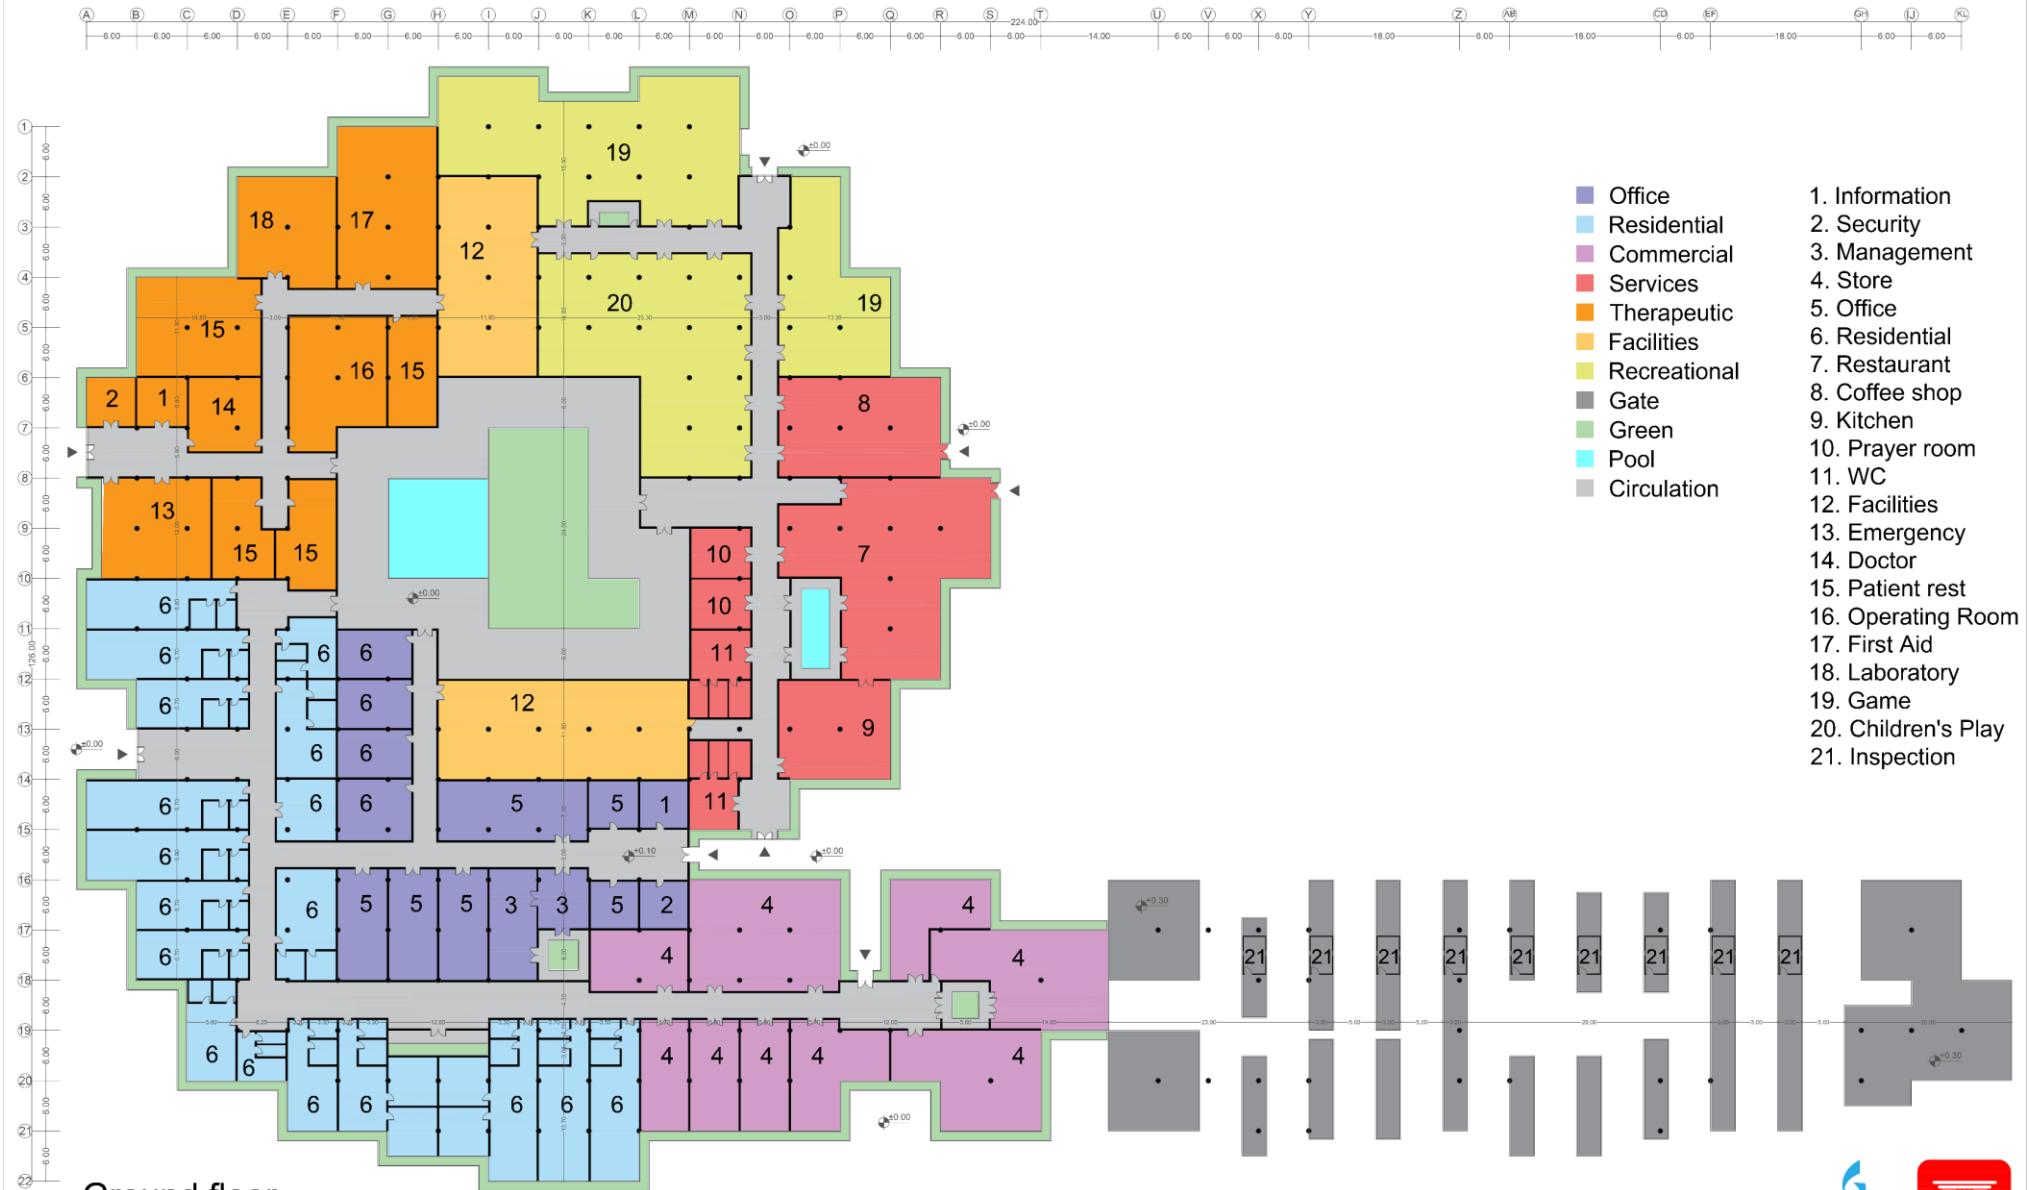


**CHABAHAH**  
Free Zone  
COMPETITION

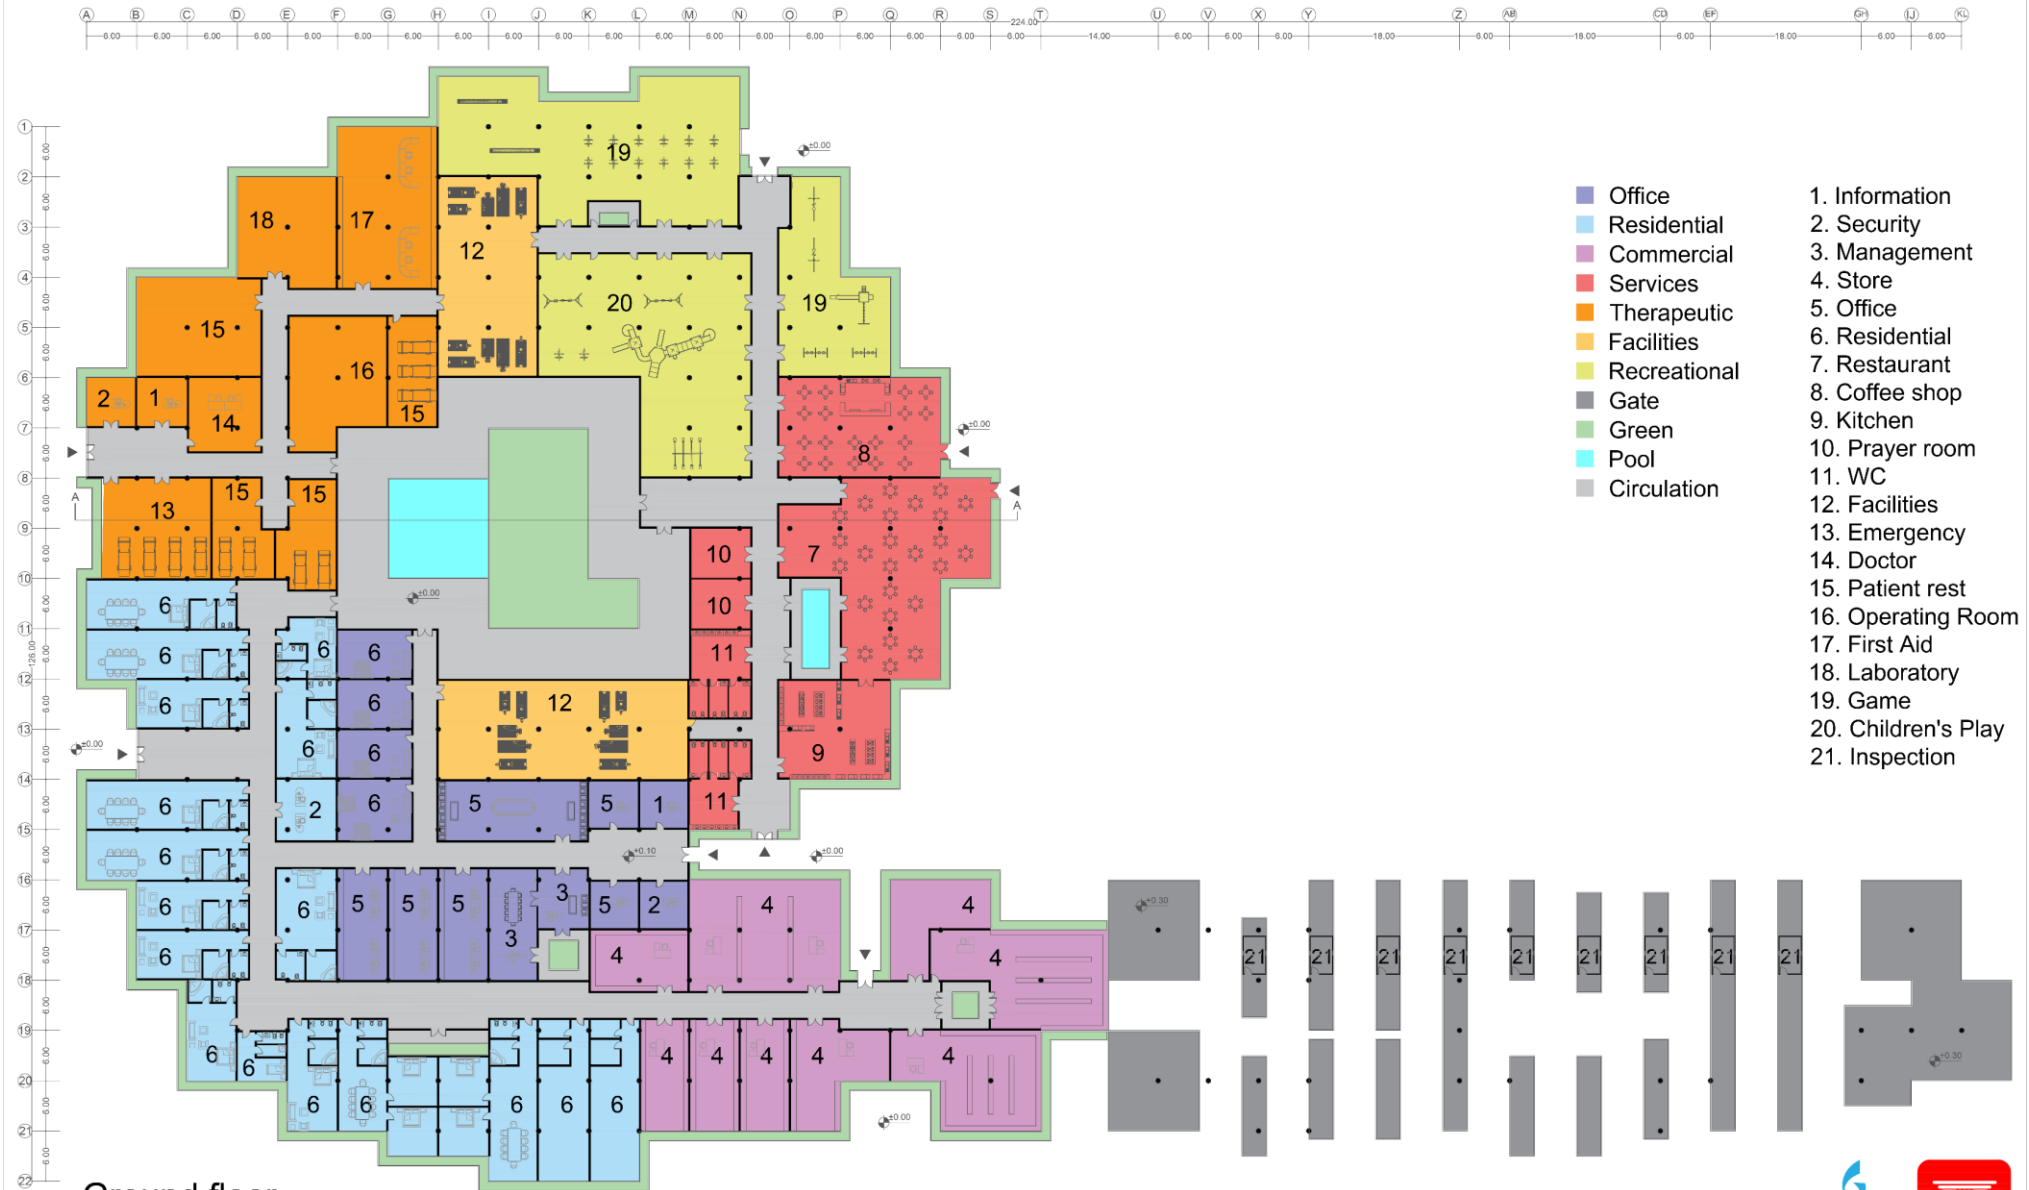

0.1 5 10m  
Sc: 1/200




CHABAHAR  
Free Zone  
COMPETITION

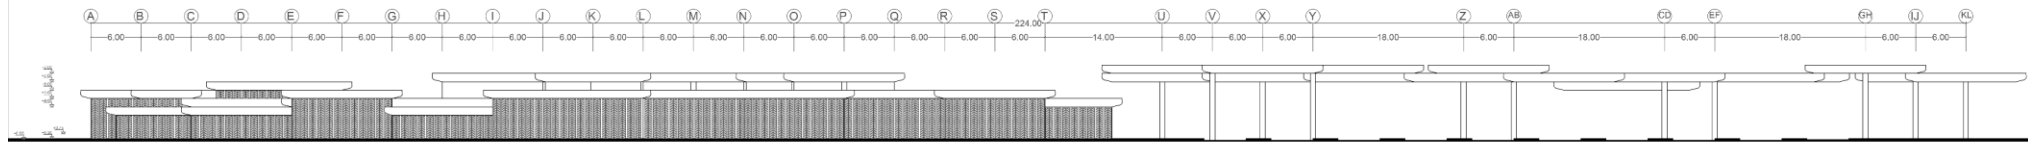

## Elevation South

0 5 10m

Sc: 1/200

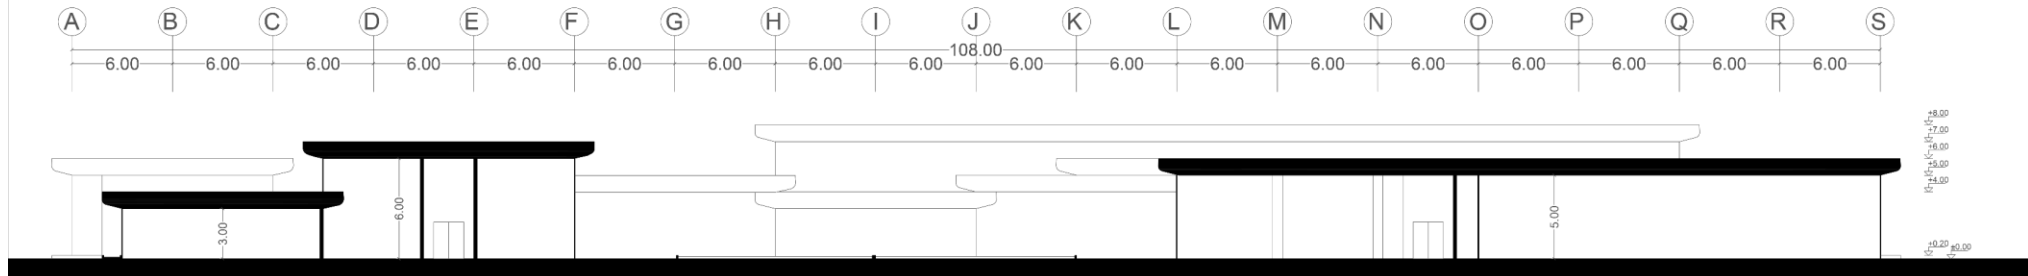

## Section AA

0 5 10m

Sc: 1/100



CHABAHAR  
Free Zone  
COMPETITION