



--	--	

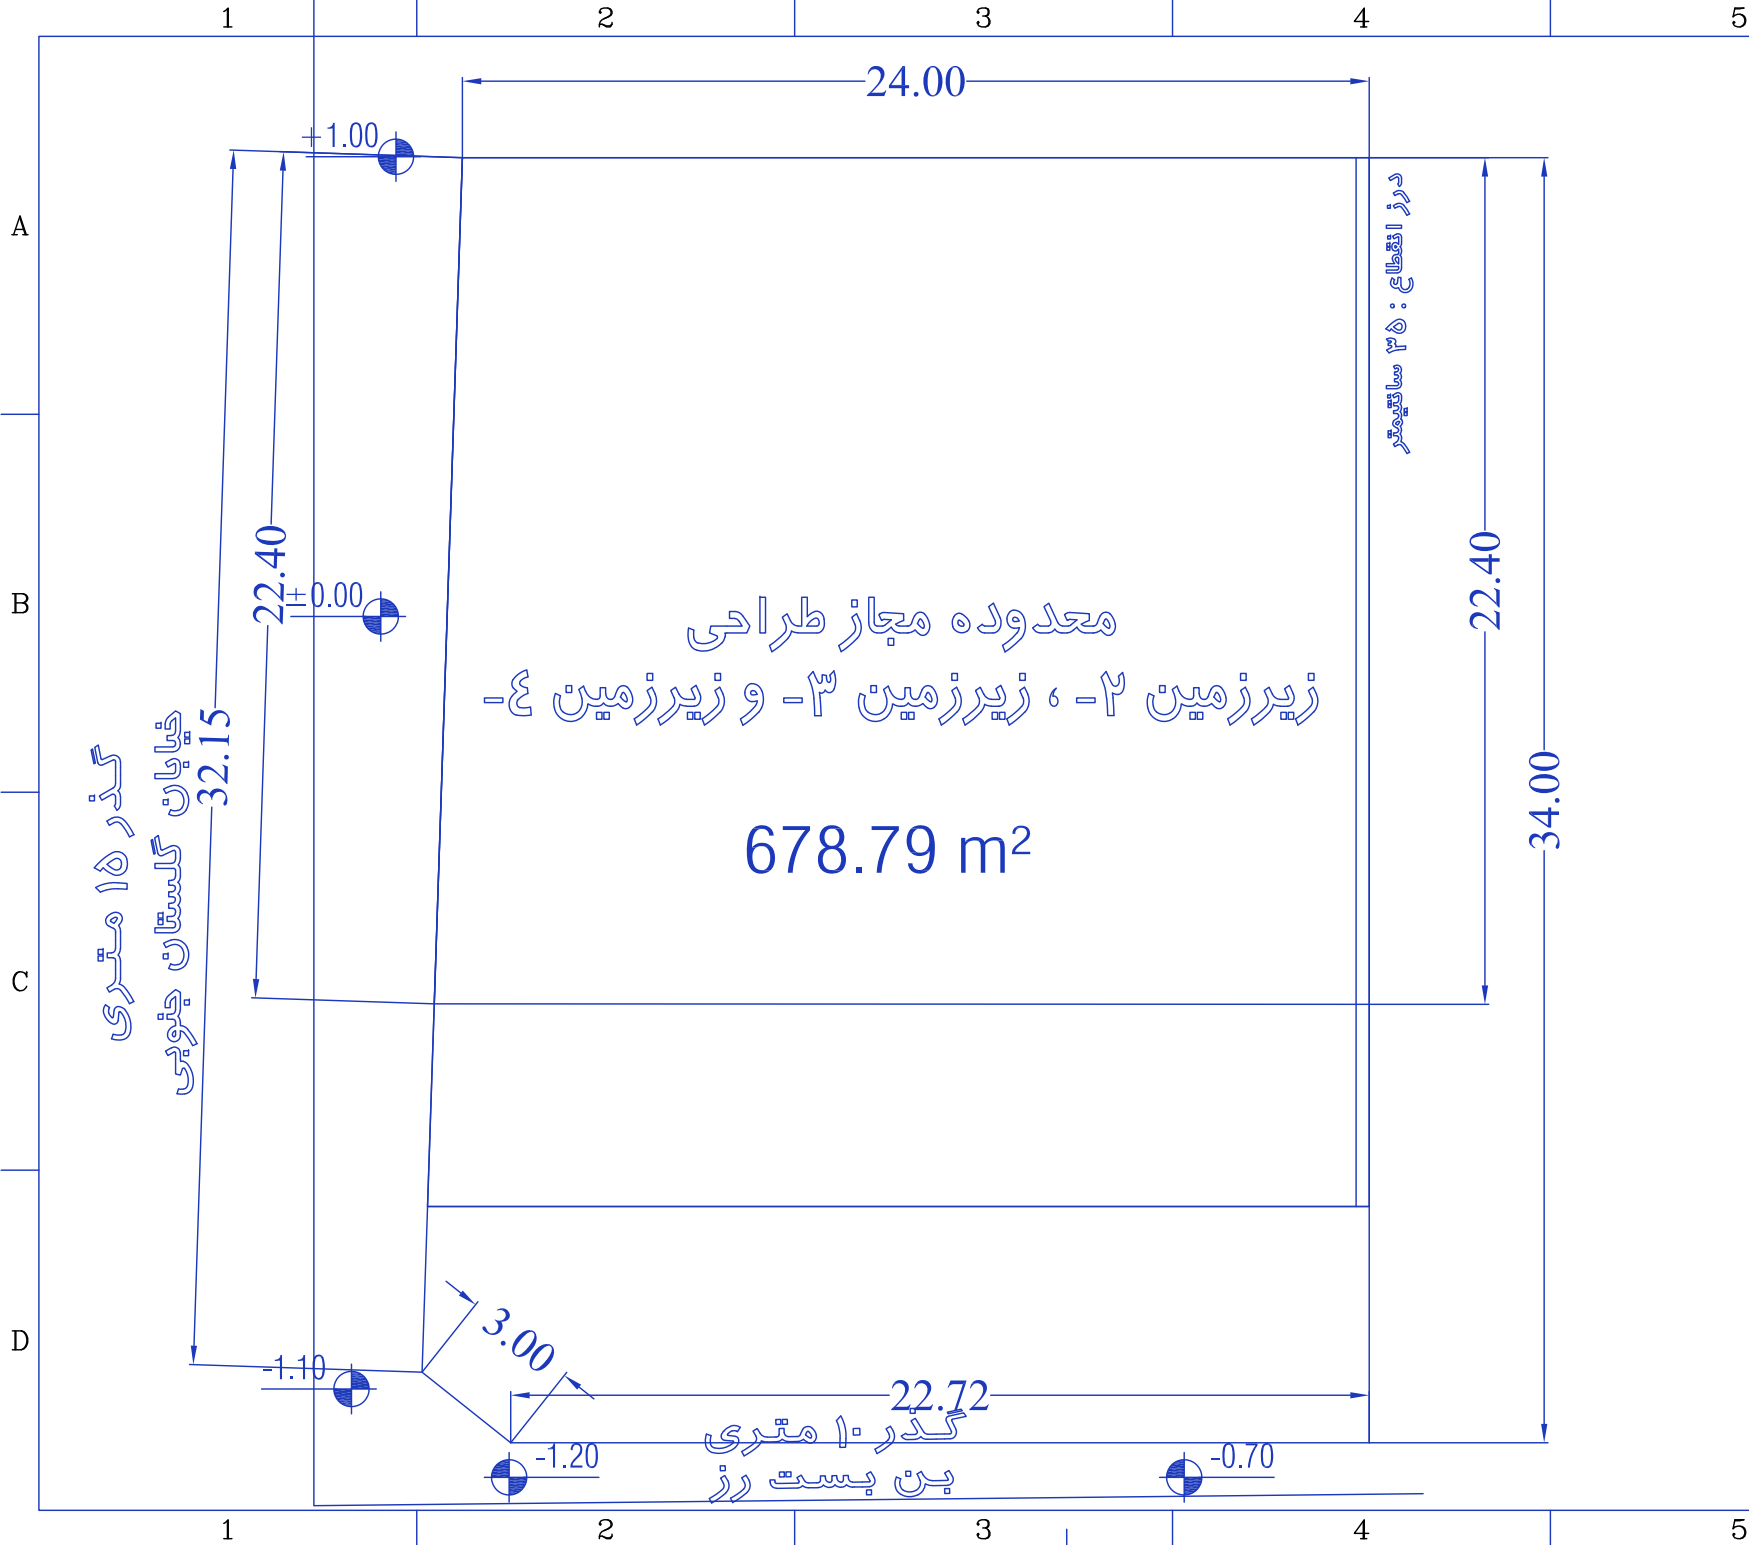

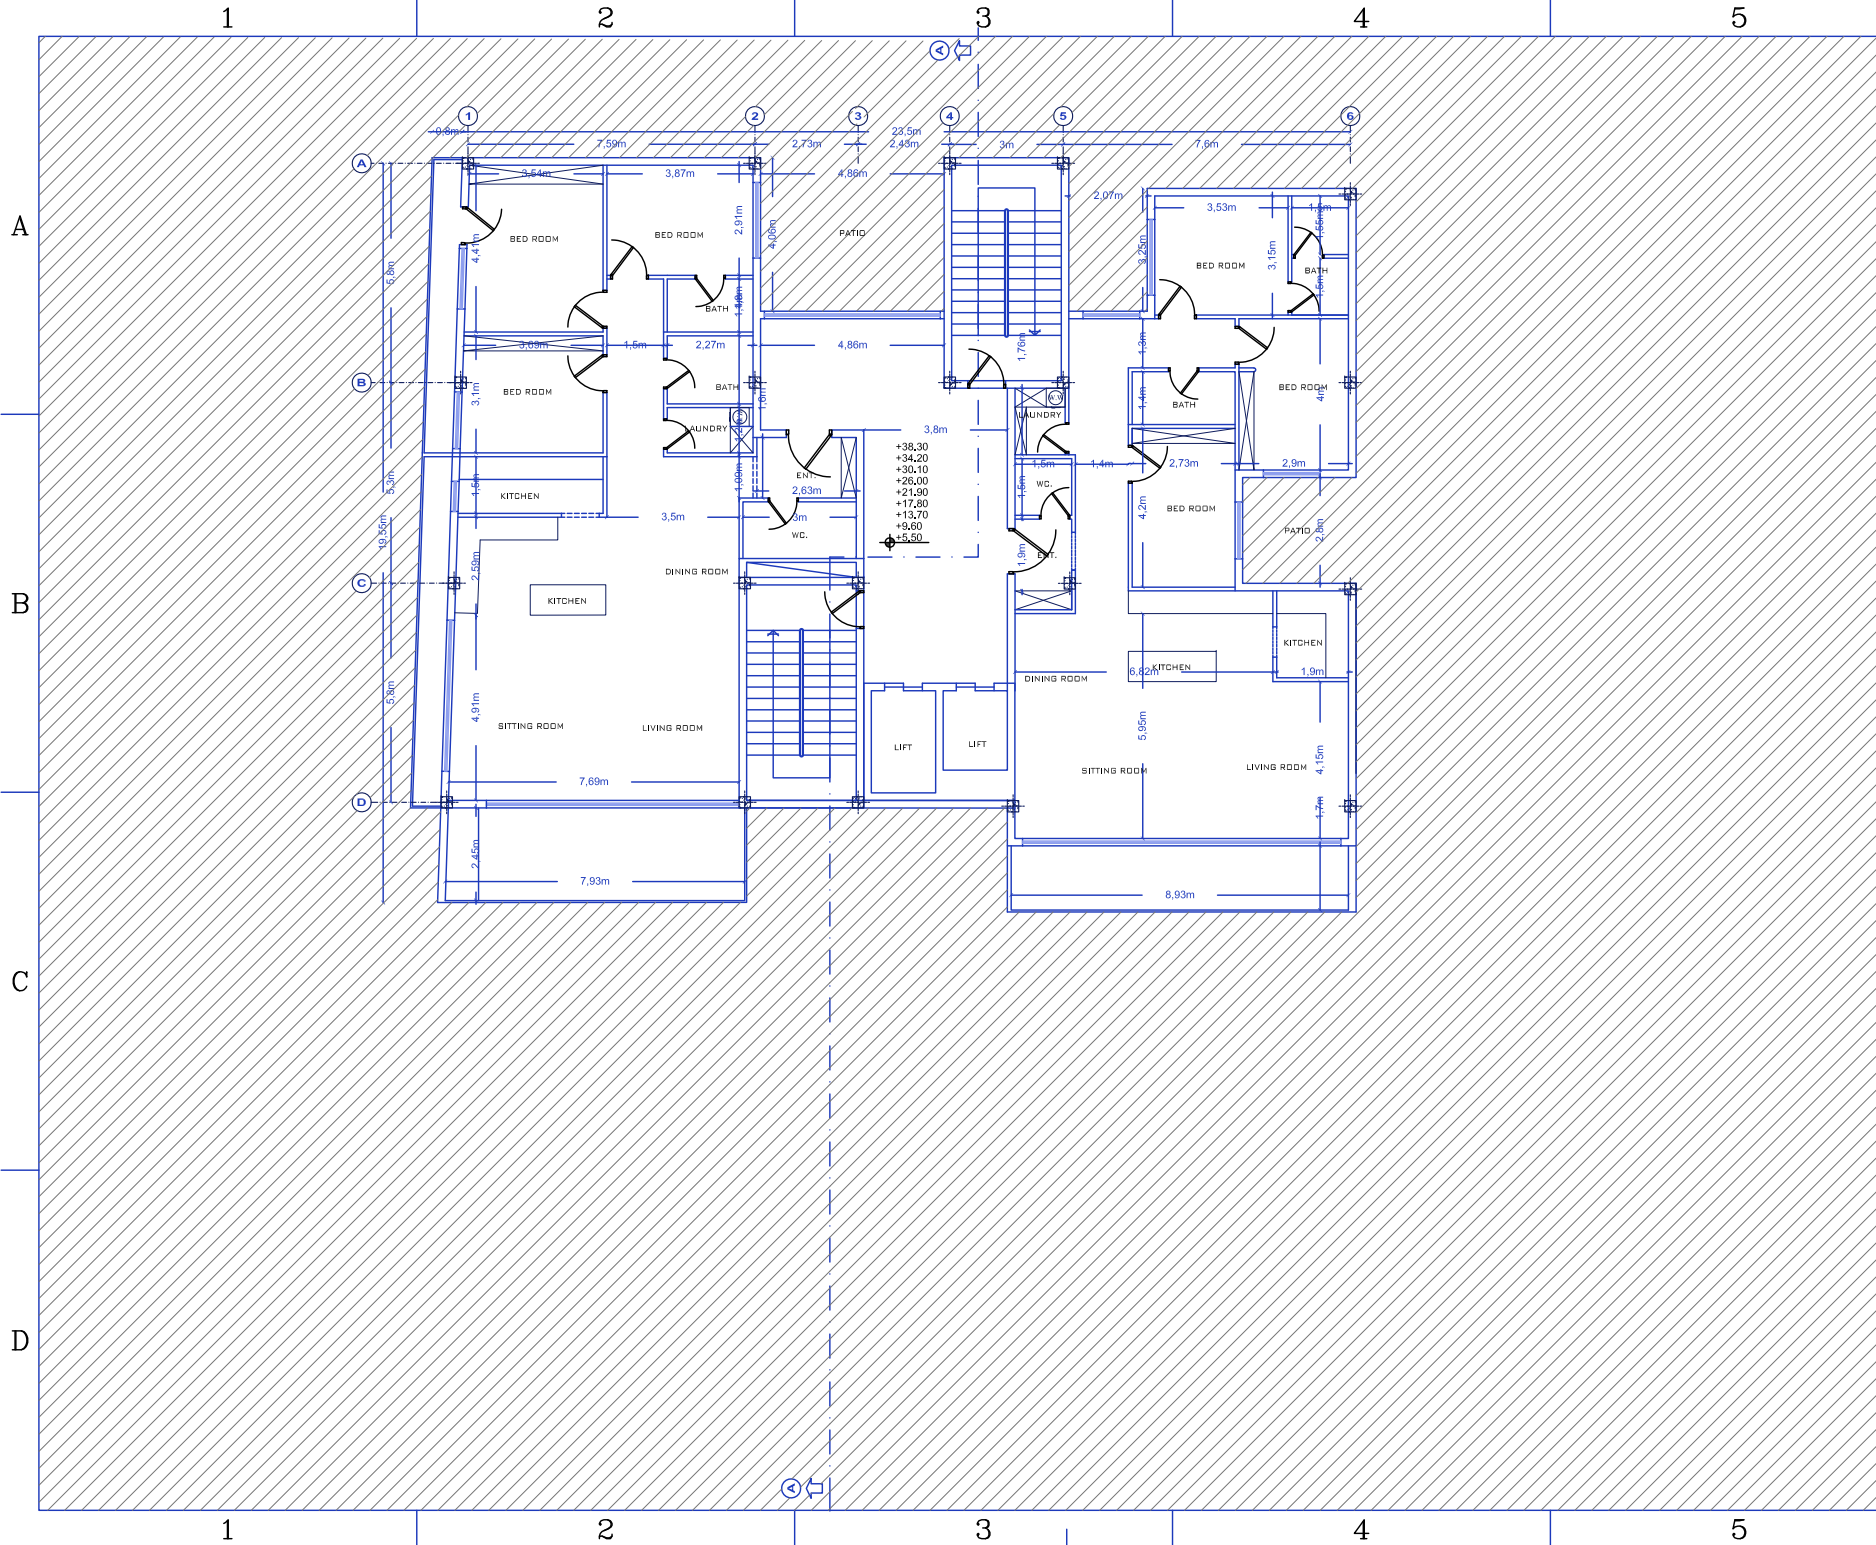

Client:		
TARH TO TARH		
Consulting Engineers:		
Project Name:		
ROS RESIDENTIAL		
Note:		
COMPETITION		
Key plan:		
DWG Is Issued For:		
IFT.	IFC.	
IFA.	AFC.	
Designed By: --		
Drawn By: --		
Checked By: --		
Approve By: --		
Revision Table		
⚠	Description	Date
⚠		
⚠		
⚠		
⚠		
⚠		
Drawing Title:		
General Plan		
Scale:		As Shown
Issue date:		14/03/02/7
Drawing Number:		Rev.: 3 T-R-S-A-R-C-002 001



**Clinet:**  
TARH TO TARH

**Consulting Engineers:**

**Project Name:**  
ROS  
RESIDENTIAL

**Note:**  
  
COMPETITION

**Key plan:**

**DWG Is Issued For:**  

IFT.	IFC.
IFA.	APC.

**Designed By:** --

**Drawn By:** --

**Checked By:** --

**Approve By:** --

**Revision Table**

Rev.	Description	Date
1		
2		
3		
4		
5		
6		

**Drawing Title:**  
Residential Floors  
DIMENSION

**Scale:** As Shown

**Issue date:** 14/03/2027


**Drawing Number:** 3 T - R S - A R C - 1 0 1  
**Rev.:** 0 0


A

B

C

D

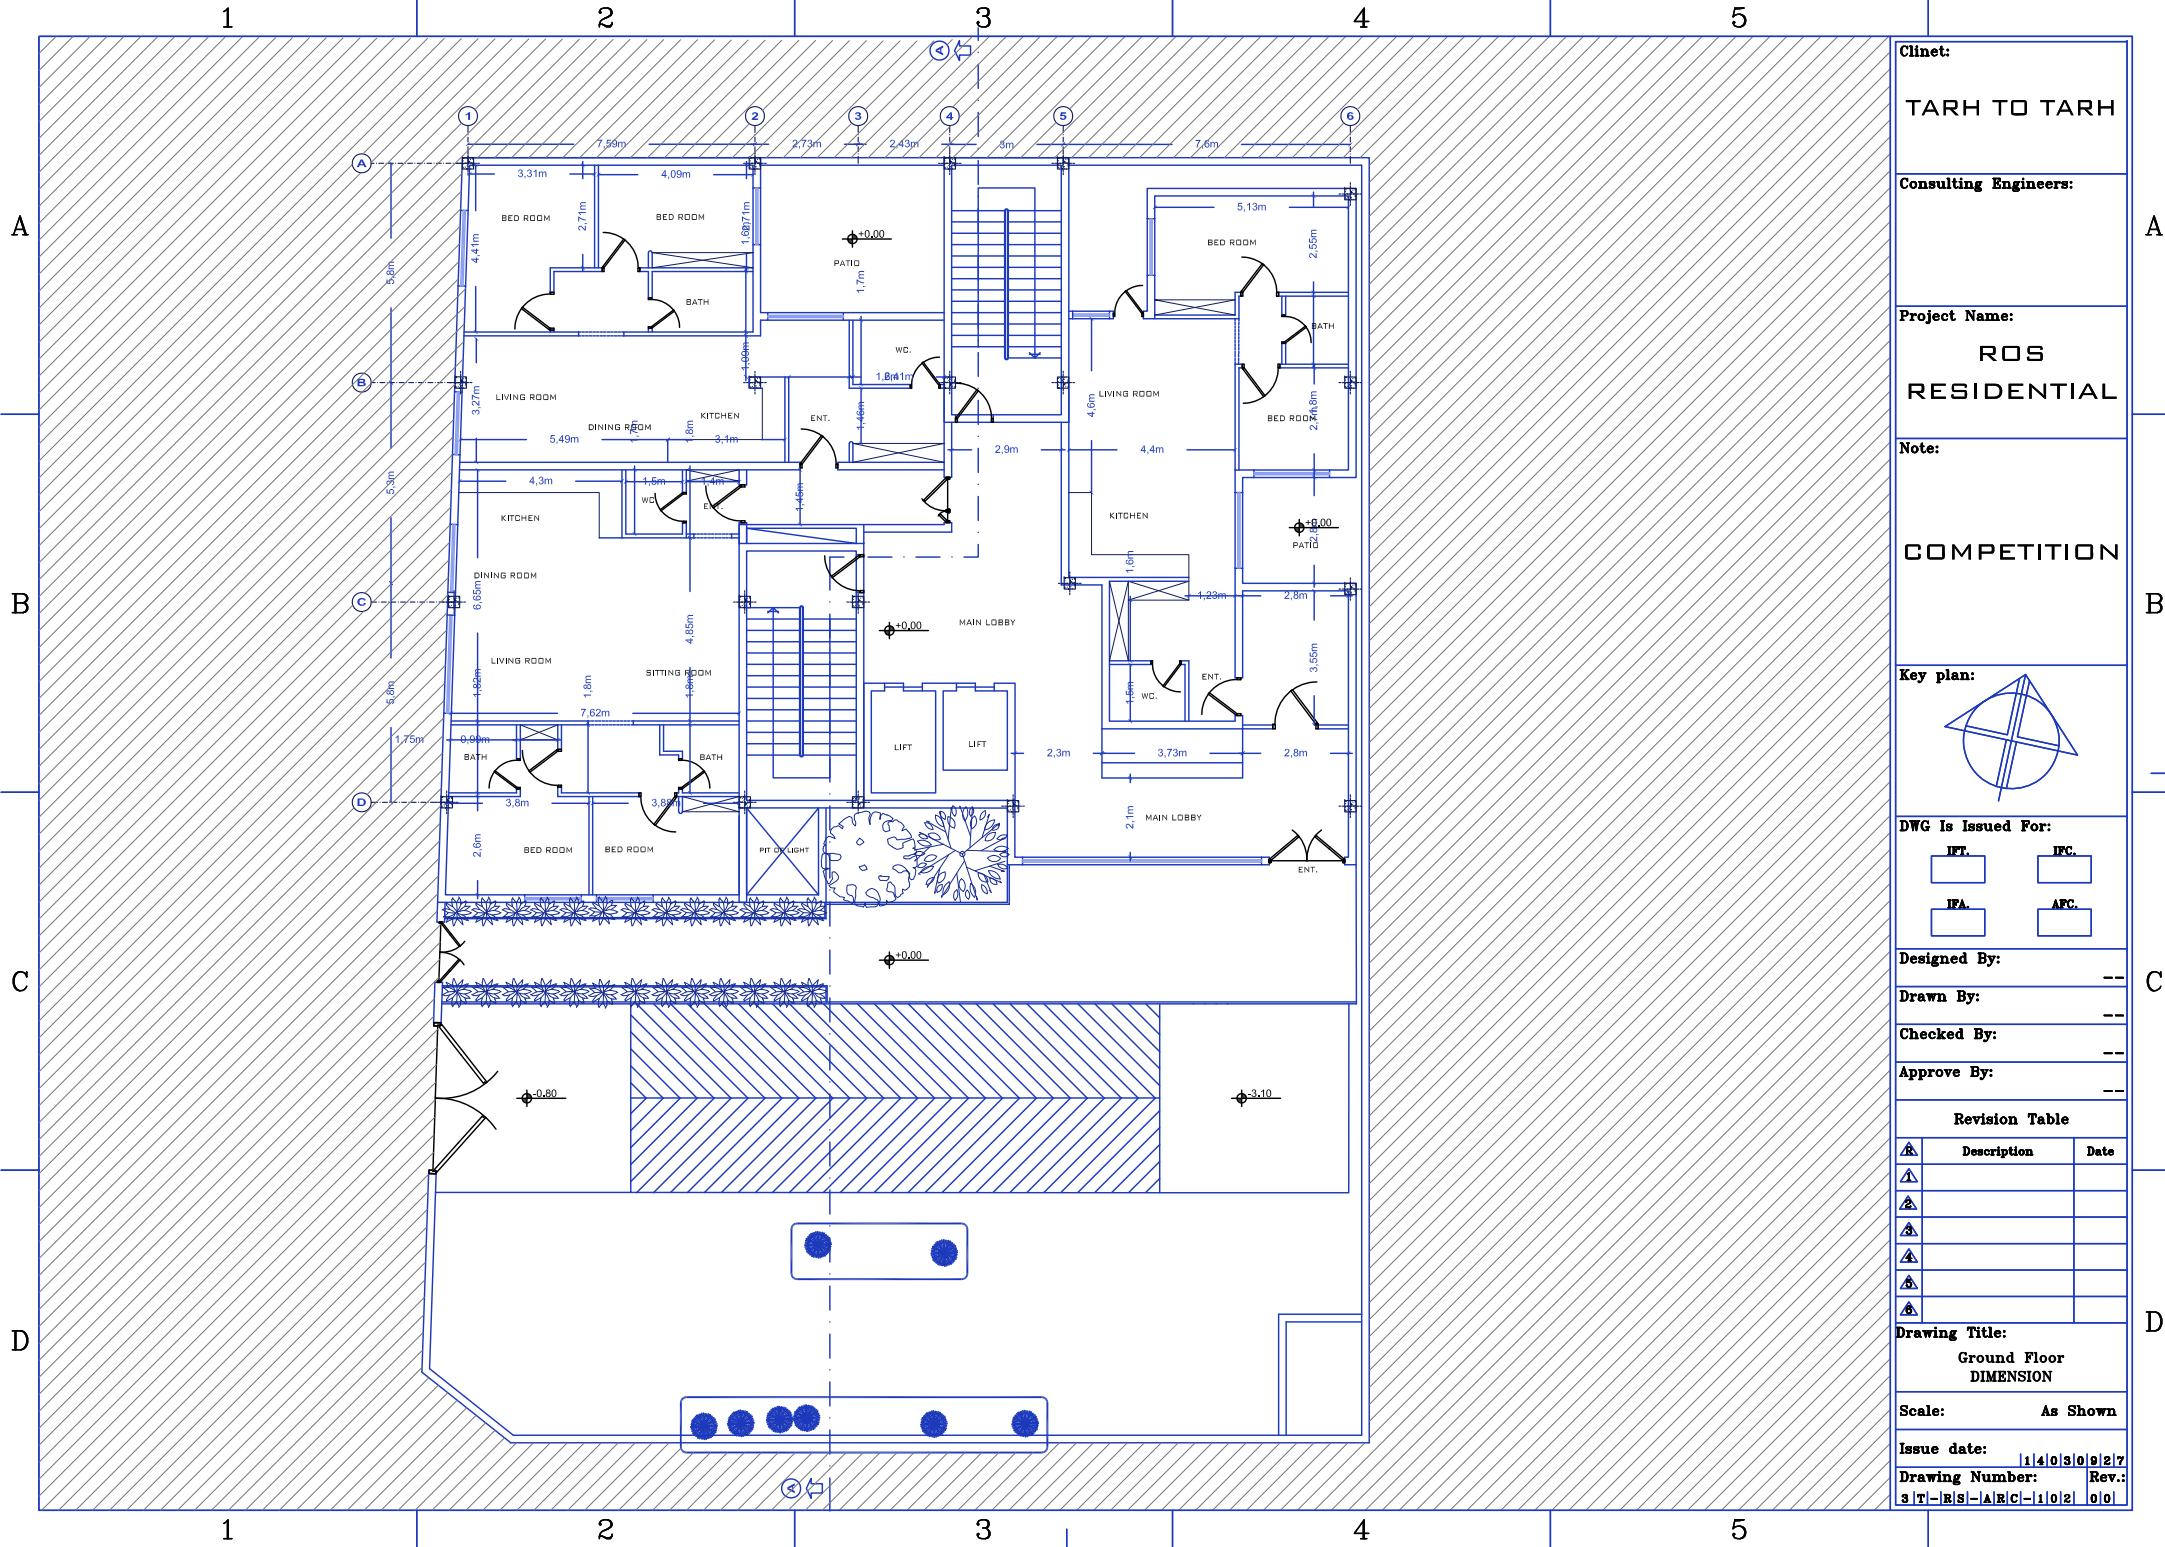

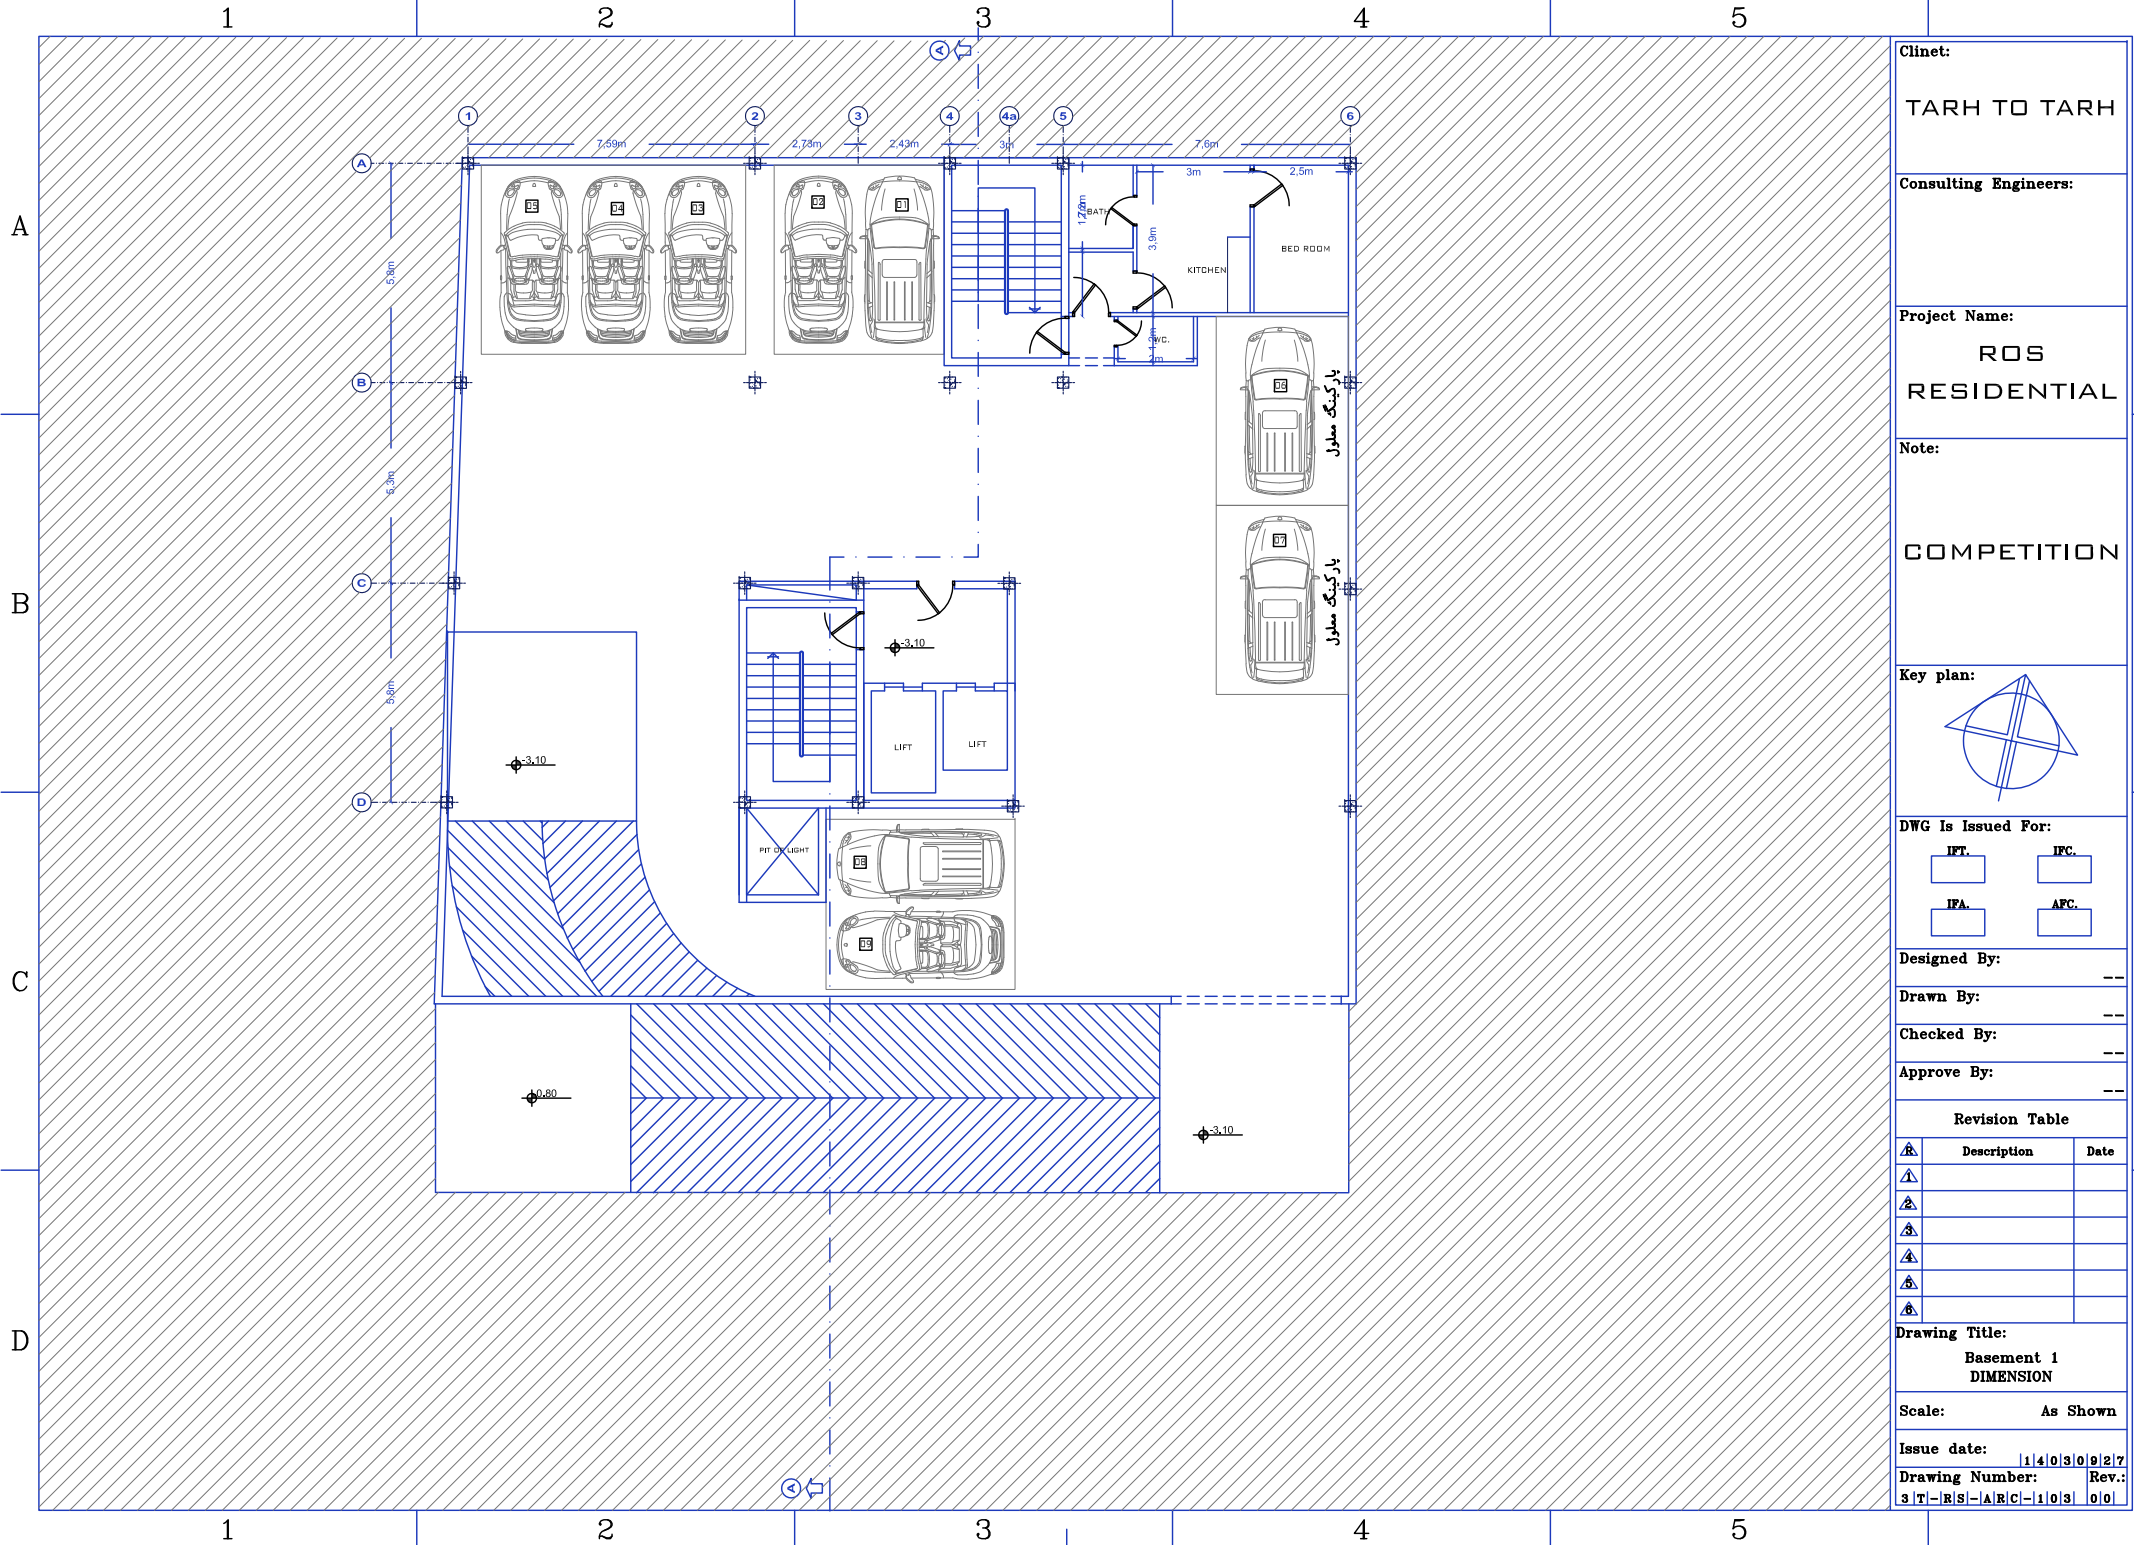

Clinet:

TARH TO TARH

Consulting Engineers:


Project Name:

ROS  
RESIDENTIAL

Note:

COMPETITION

Key plan:

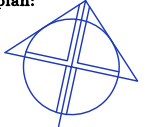

DWG Is Issued For:

IFT. IFC.

IFA. AFC.

Designed By:

Drawn By:

Checked By:

Approve By:

Revision Table

Rev.	Description	Date
1		
2		
3		
4		
5		
6		

Drawing Title:


Basement 1  
DIMENSION


Scale: As Shown

Issue date: 14/03/09/27

Drawing Number: 3 T- R S- A R C- 1 0 3 0 0

Rev.: 0 0

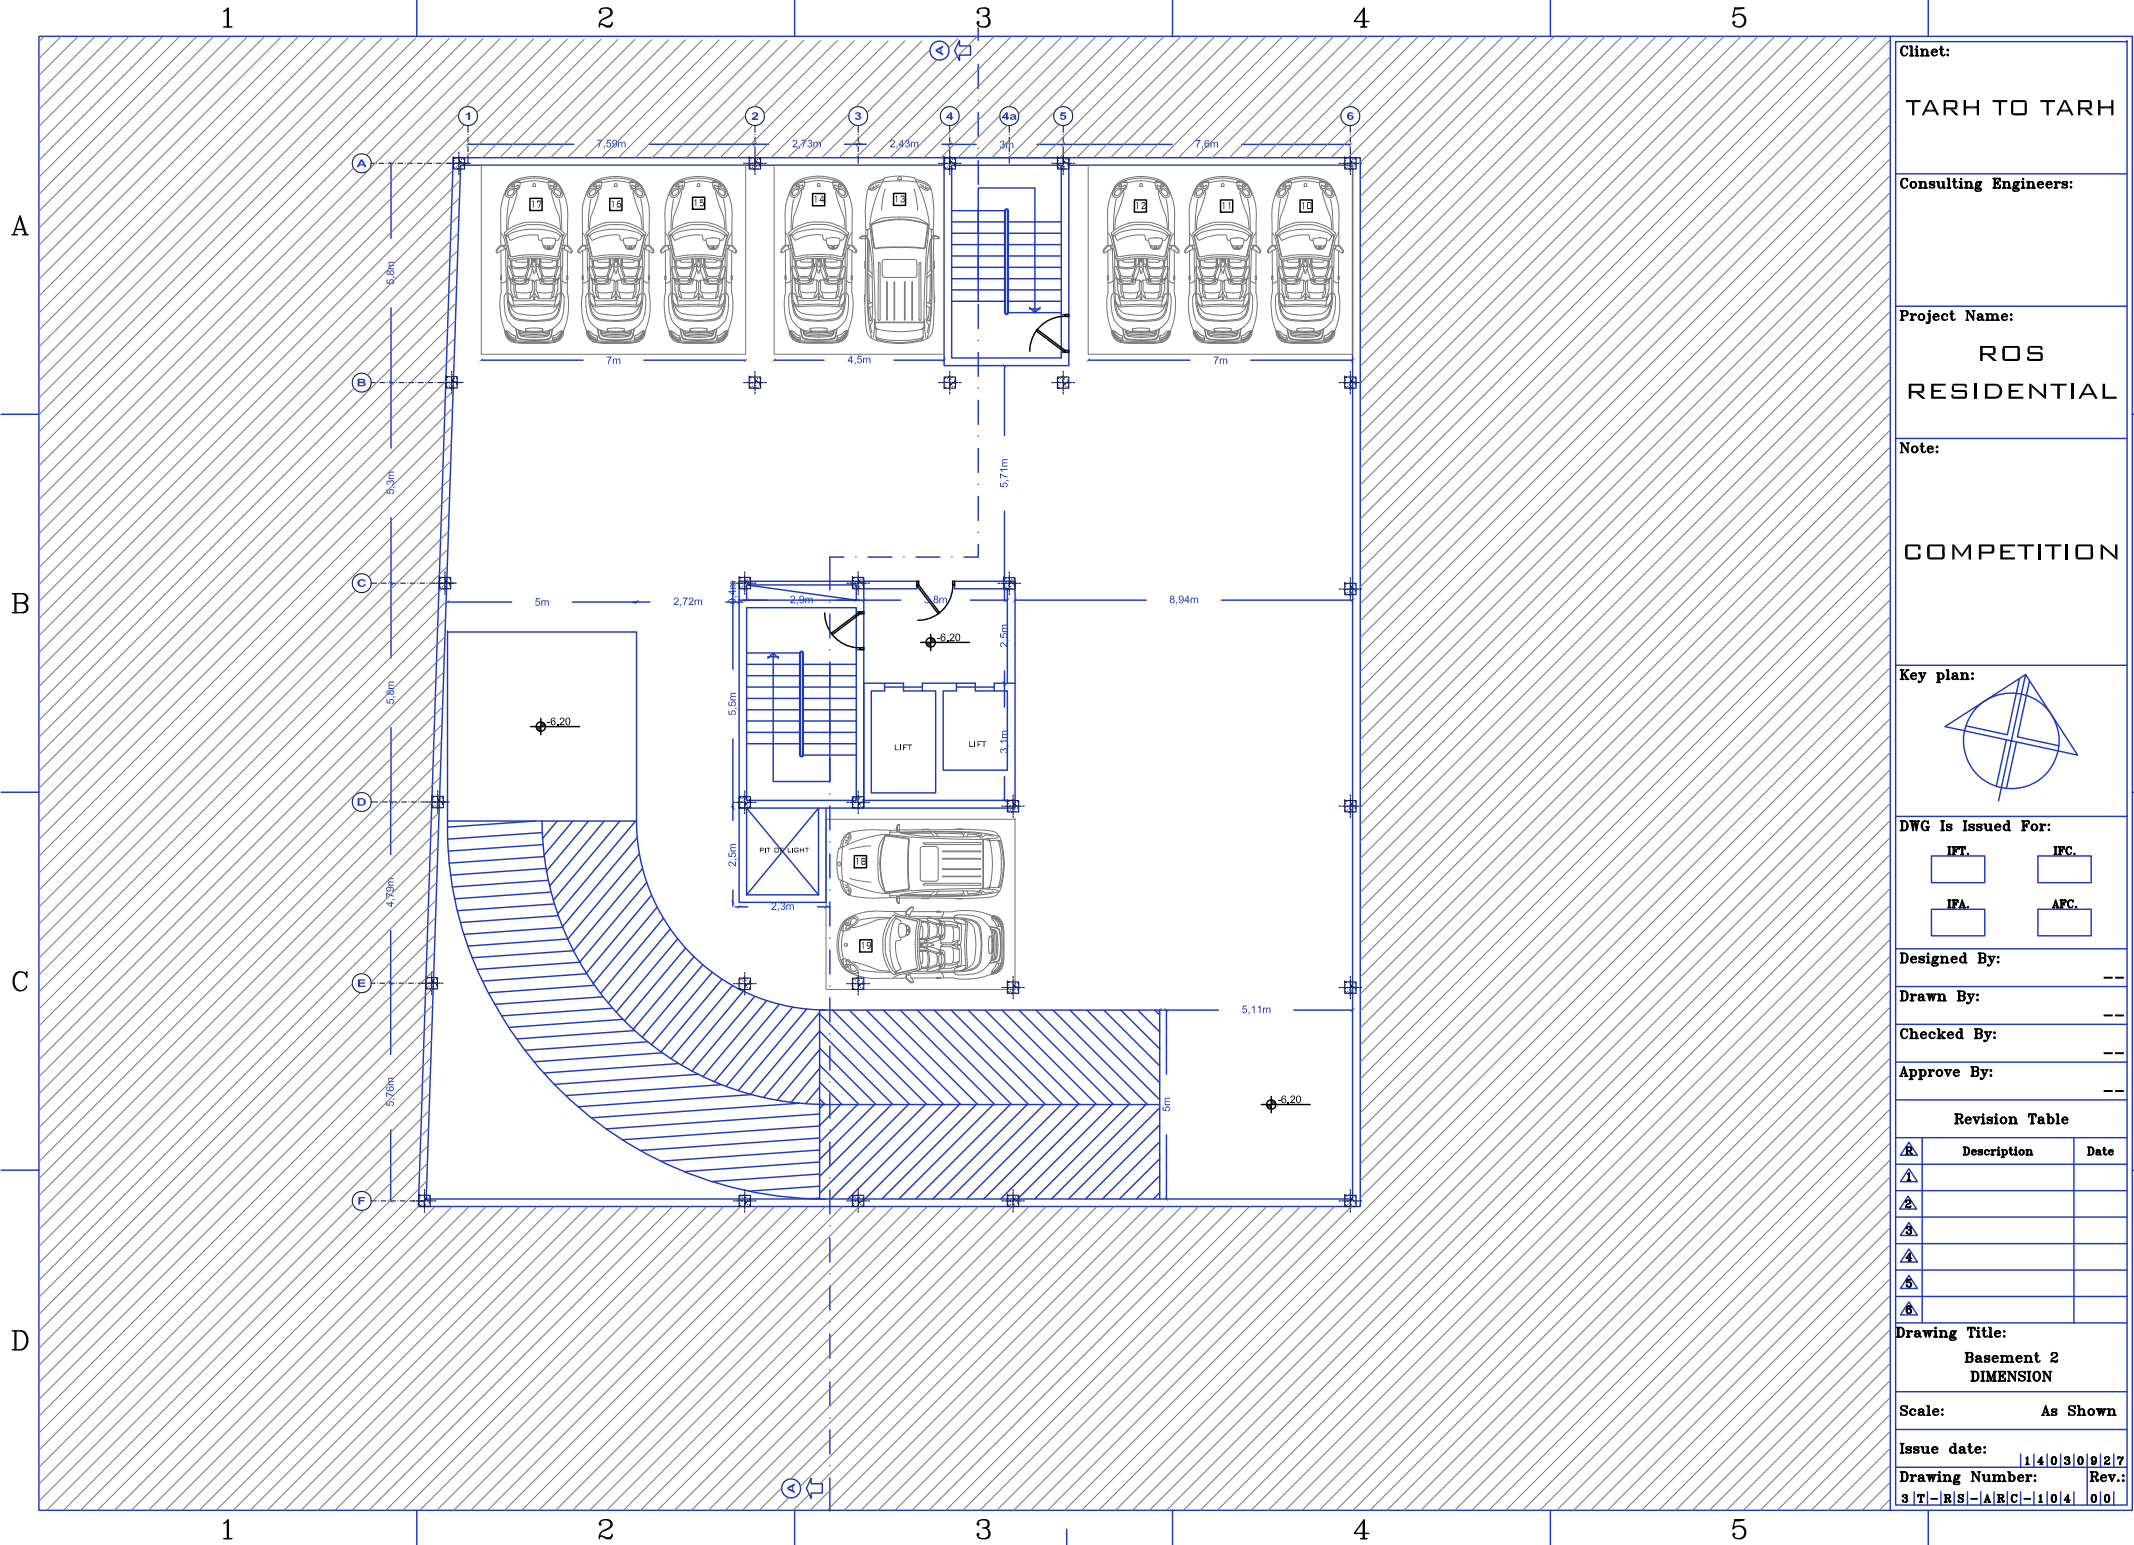

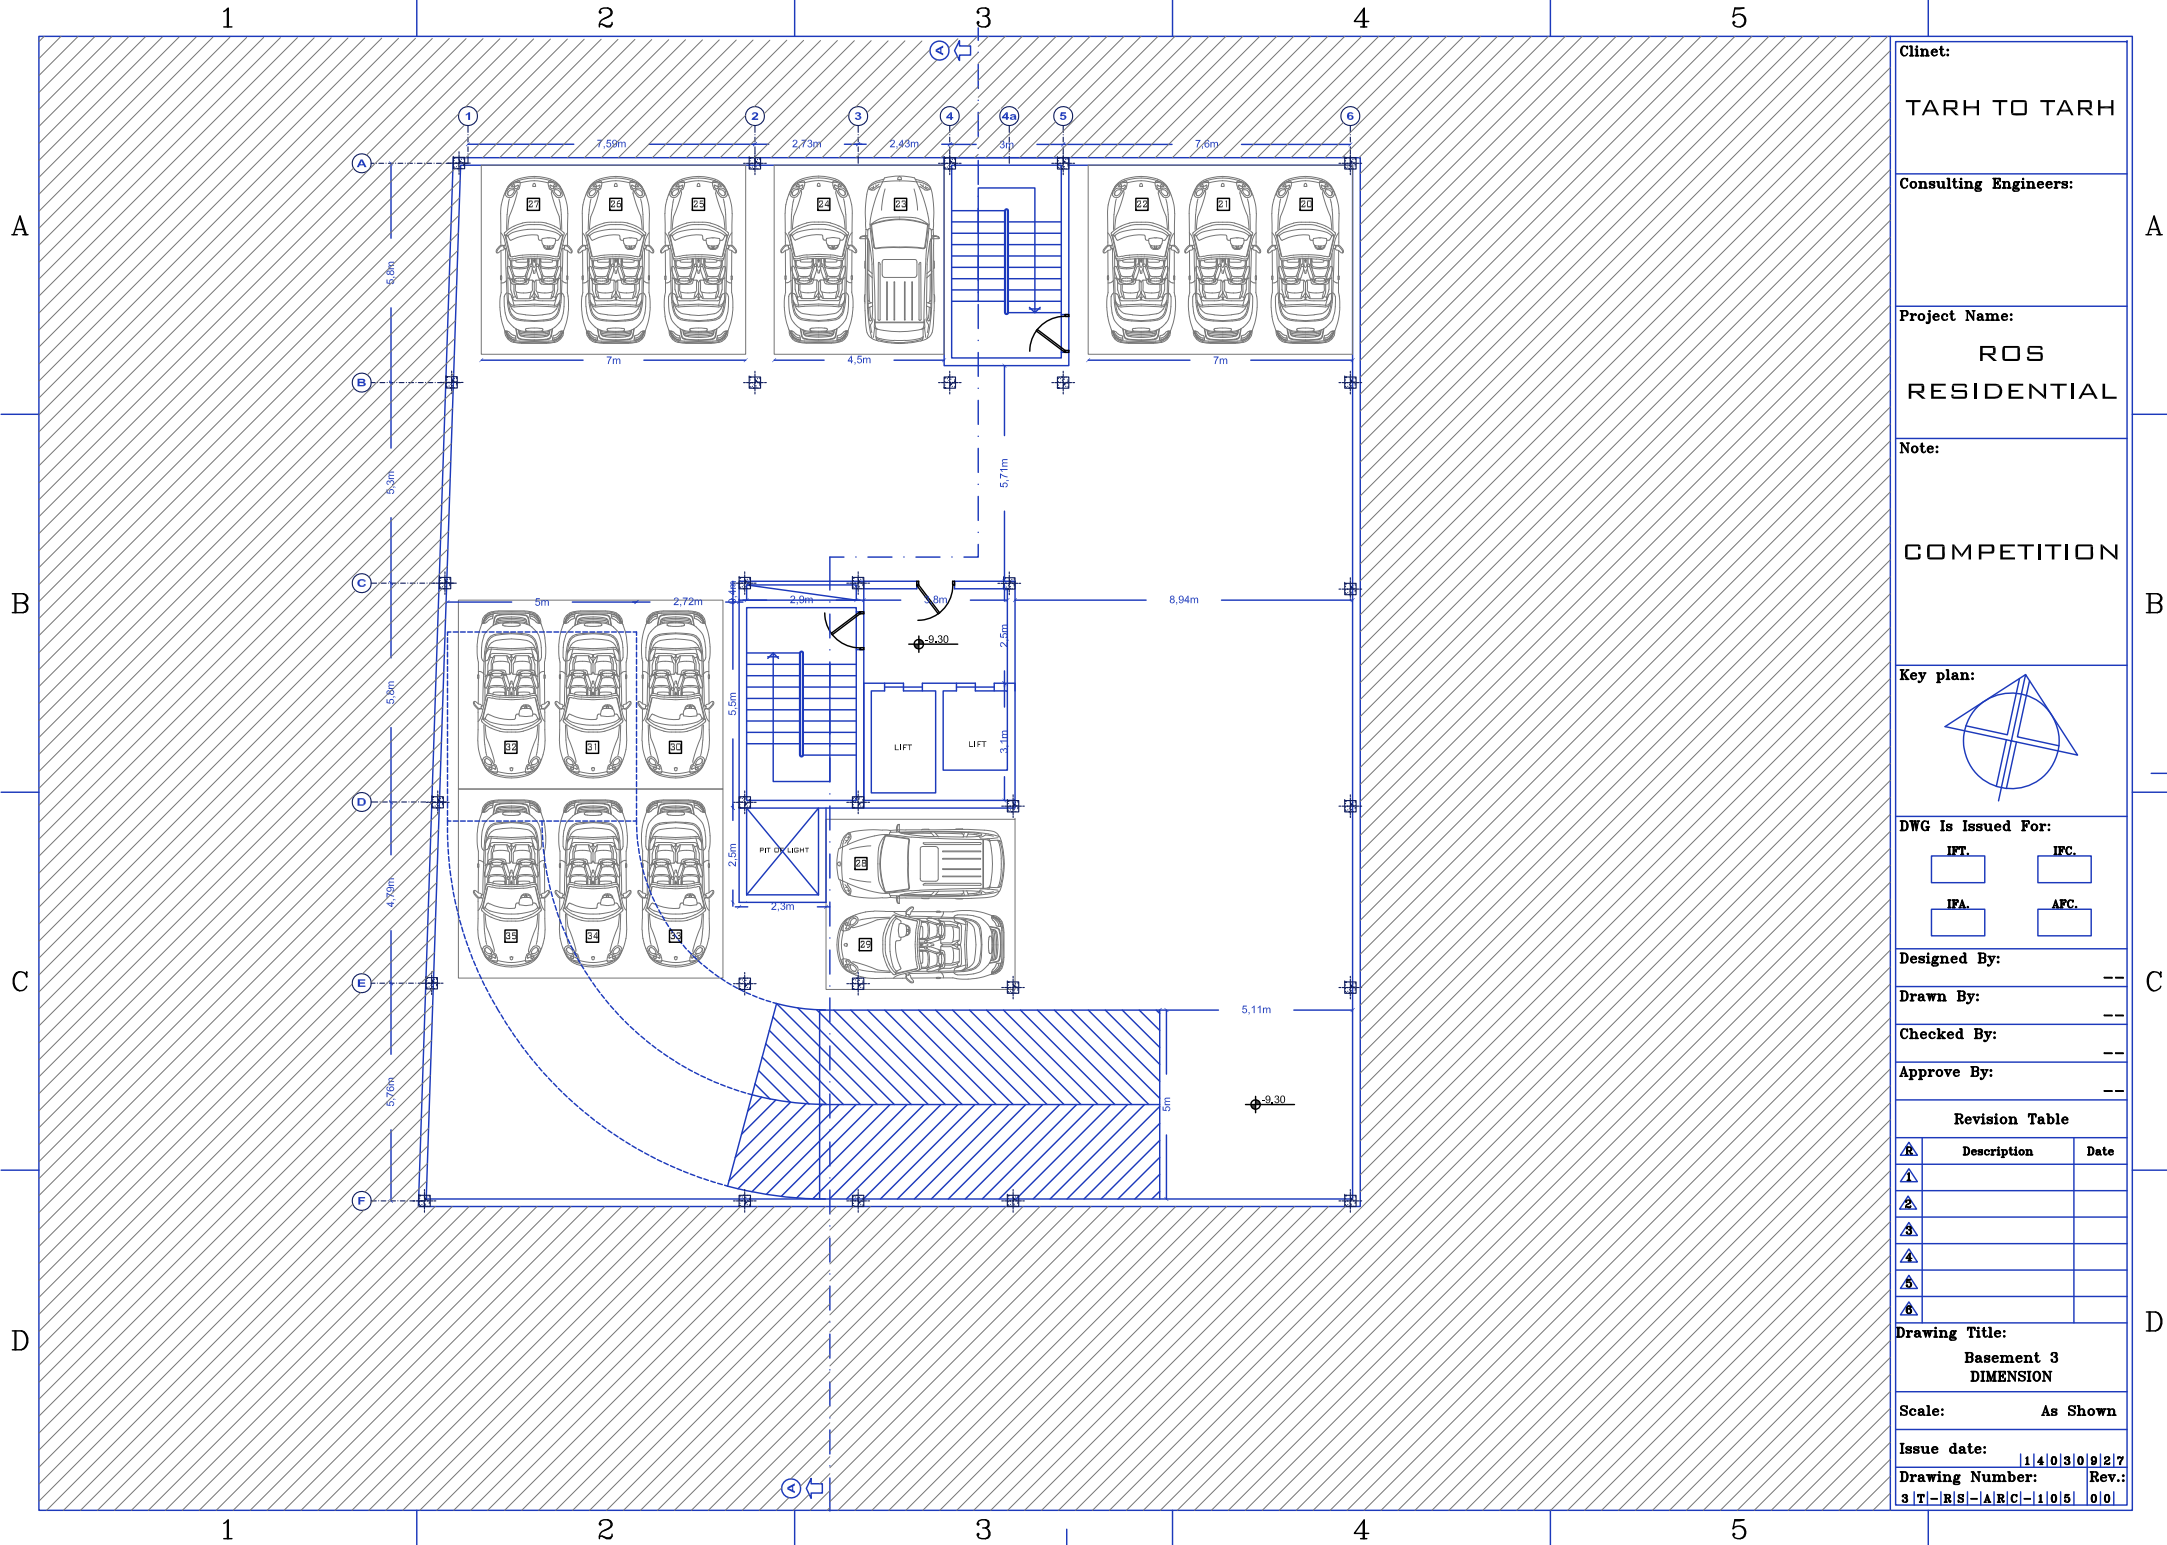

Clinet:

TARH TO TARH

Consulting Engineers:


Project Name:

ROS  
RESIDENTIAL

Note:

COMPETITION

Key plan:

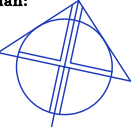

DWG Is Issued For:

IFT.	IFC.
IFA.	AFC.

Designed By:

Drawn By:

Checked By:

Approve By:

Revision Table		
Rev.	Description	Date
1		
2		
3		
4		
5		
6		

Drawing Title:


Basement 3  
DIMENSION


Scale: As Shown

Issue date: 14/03/09/27

Drawing Number: 3 T- R S- A R C- 1 0 5  
Rev.: 0 0



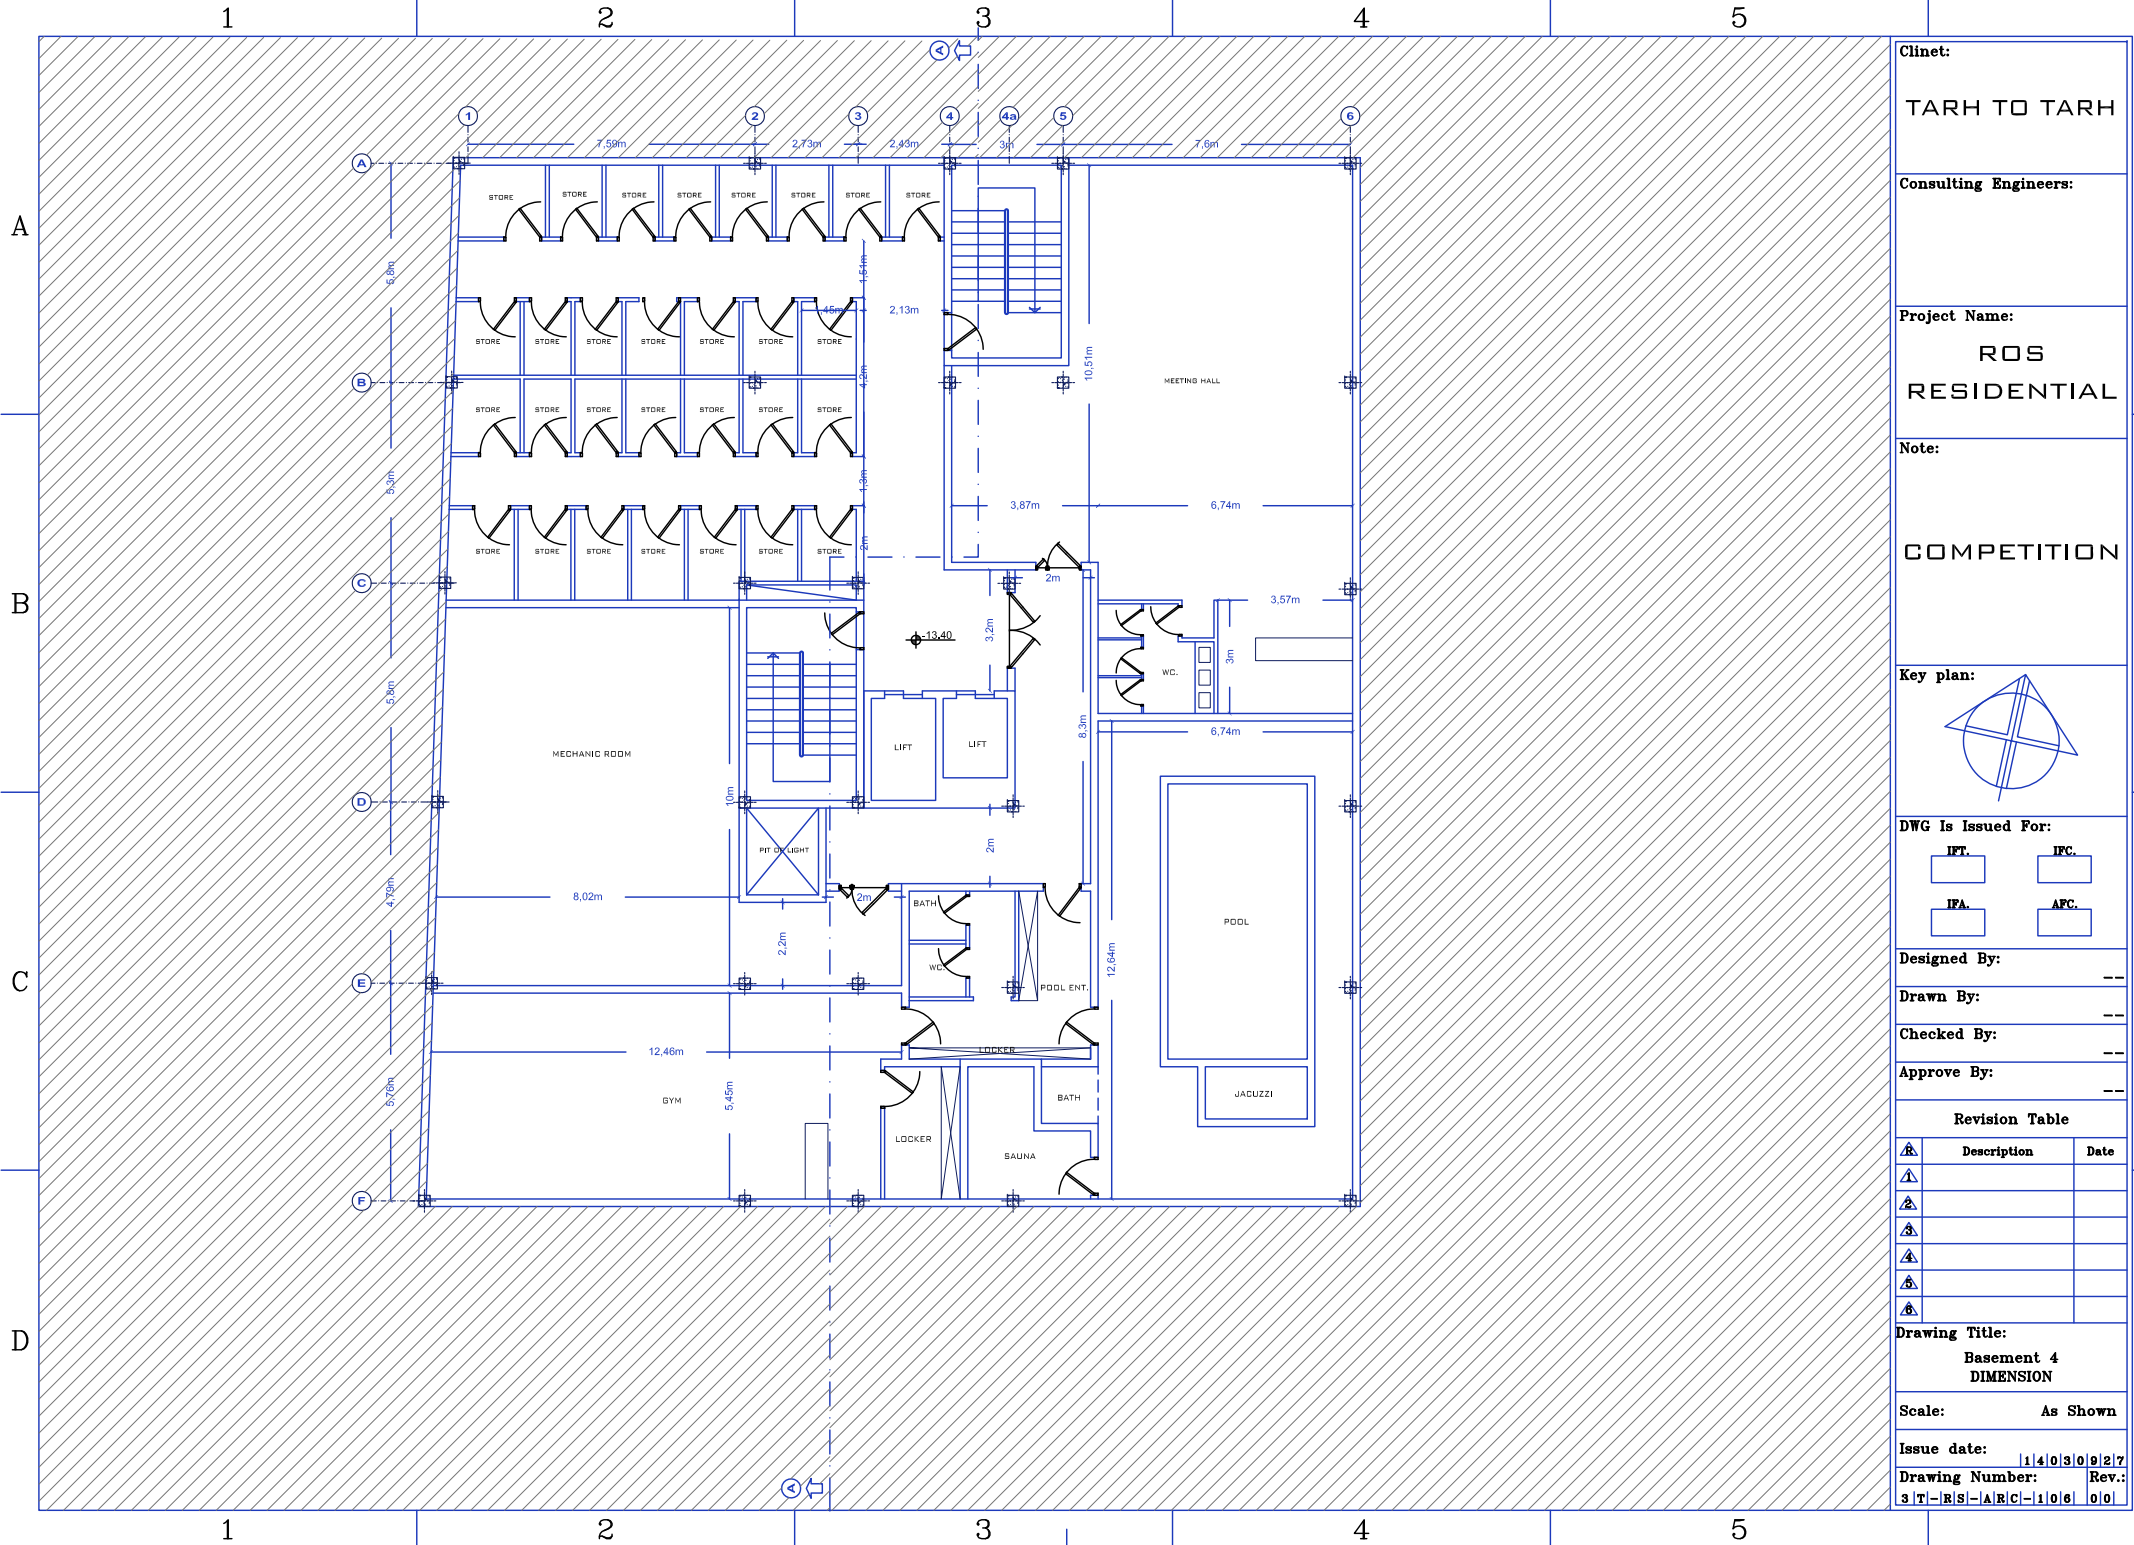

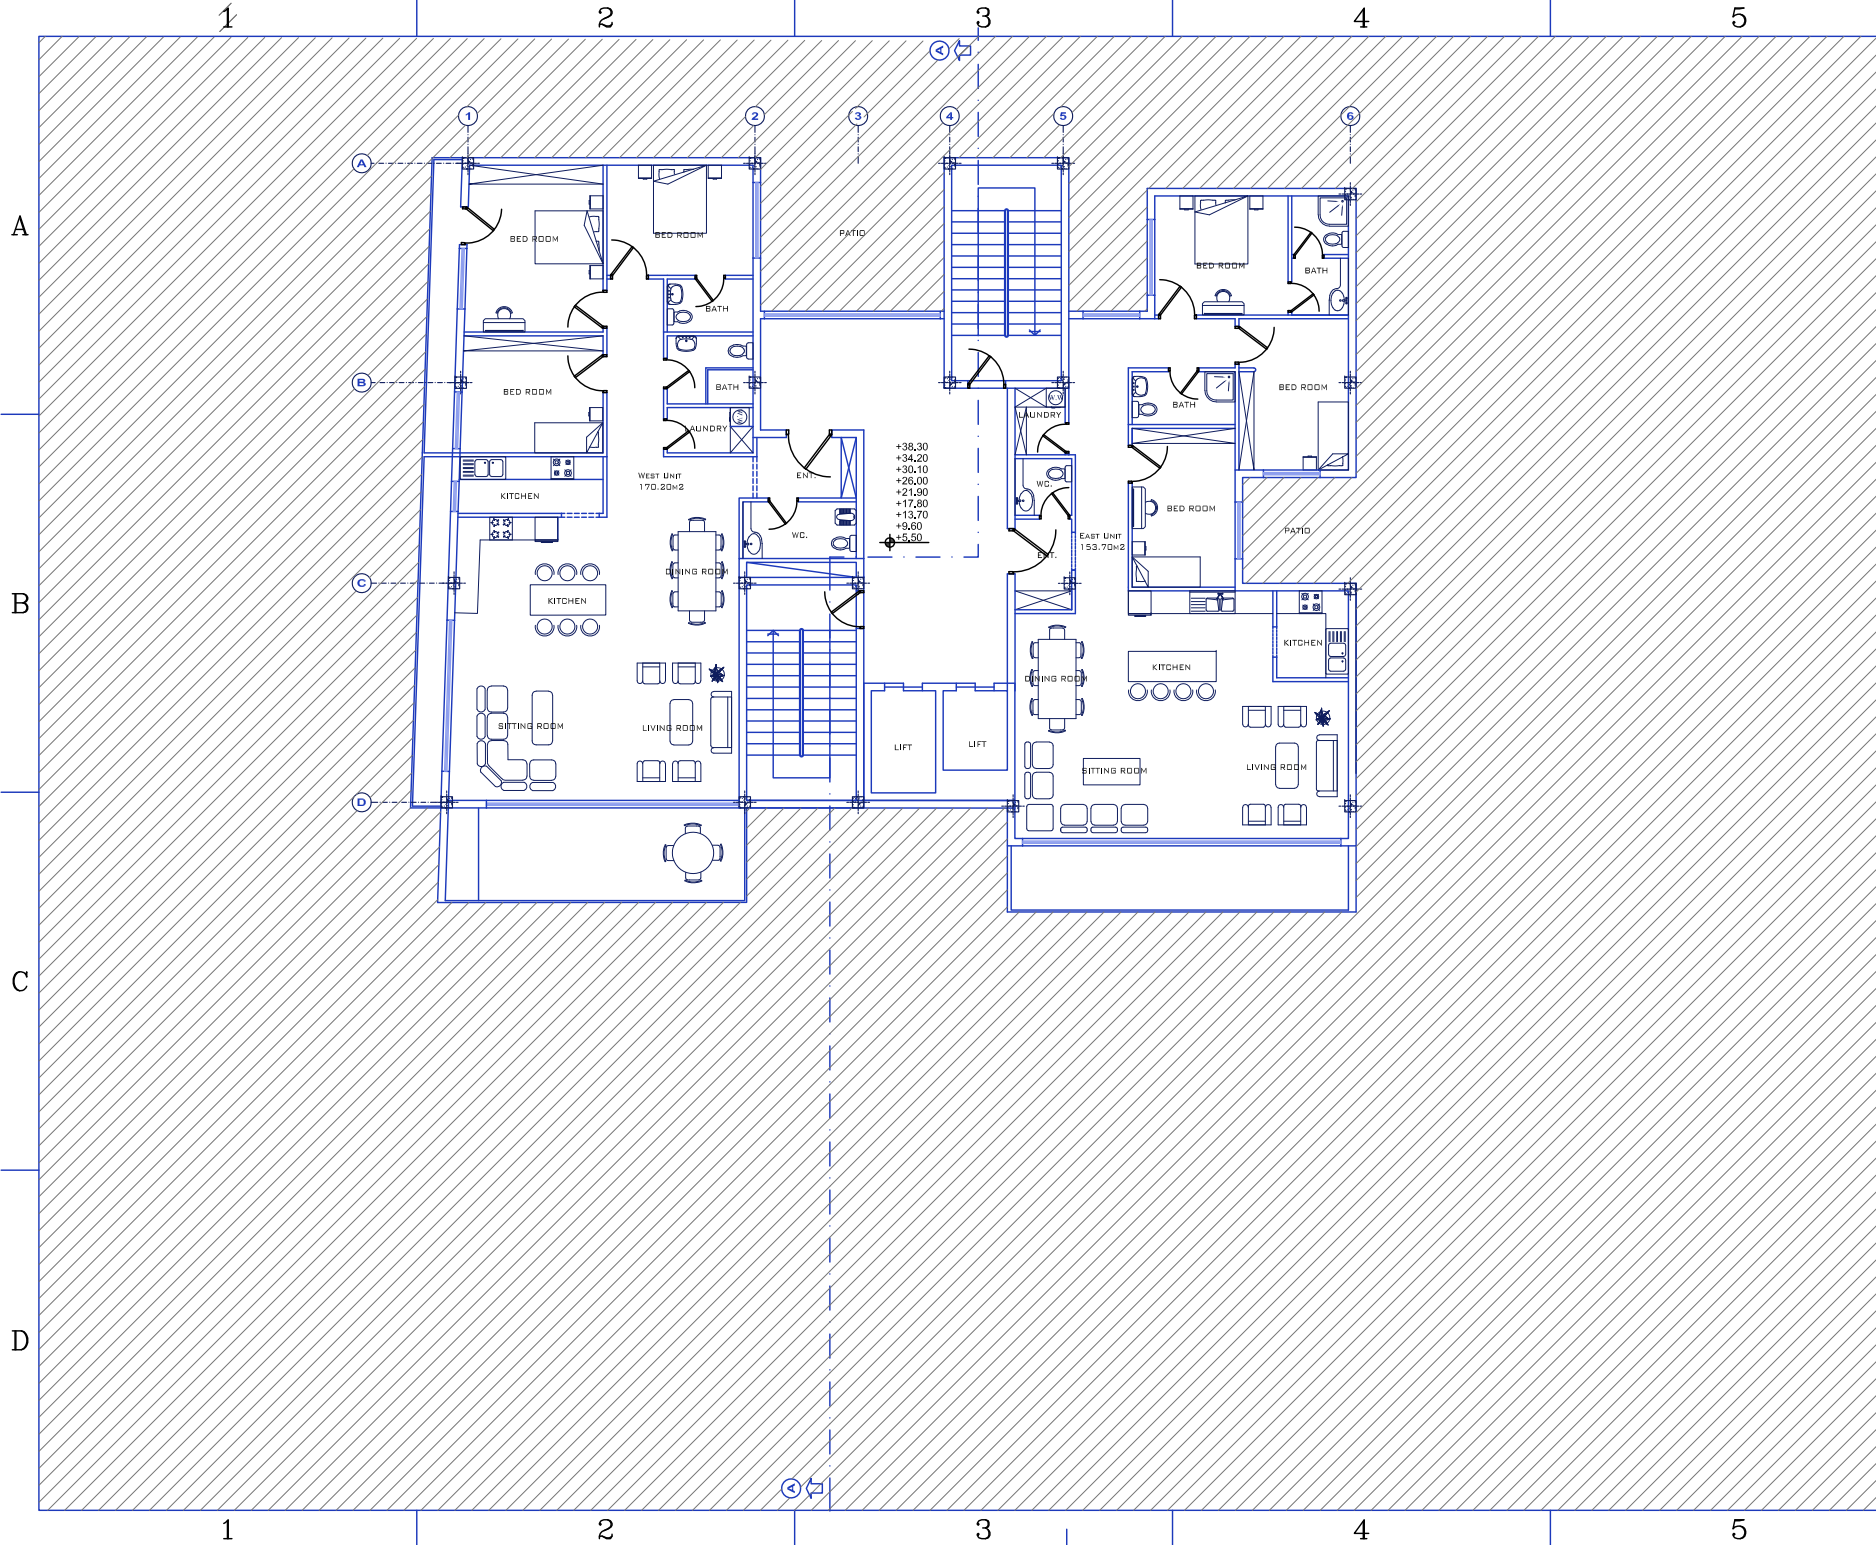

Clinet:

TARH TO TARH

Consulting Engineers:


Project Name:

ROS  
RESIDENTIAL

Note:

COMPETITION

Key plan:

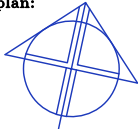

DWG Is Issued For:

IFT.	IFC.
IFA.	APC.

Designed By:

Drawn By:

Checked By:

Approve By:


Revision Table		
Rev.	Description	Date
1		
2		
3		
4		
5		
6		

Drawing Title:  
Residential Floors  
FURNITURE

Scale: As Shown

Issue date: 14/03/09/27

Drawing Number: 3 T - R S - A R C - 2 0 1 0 0  
Rev.: 0 0

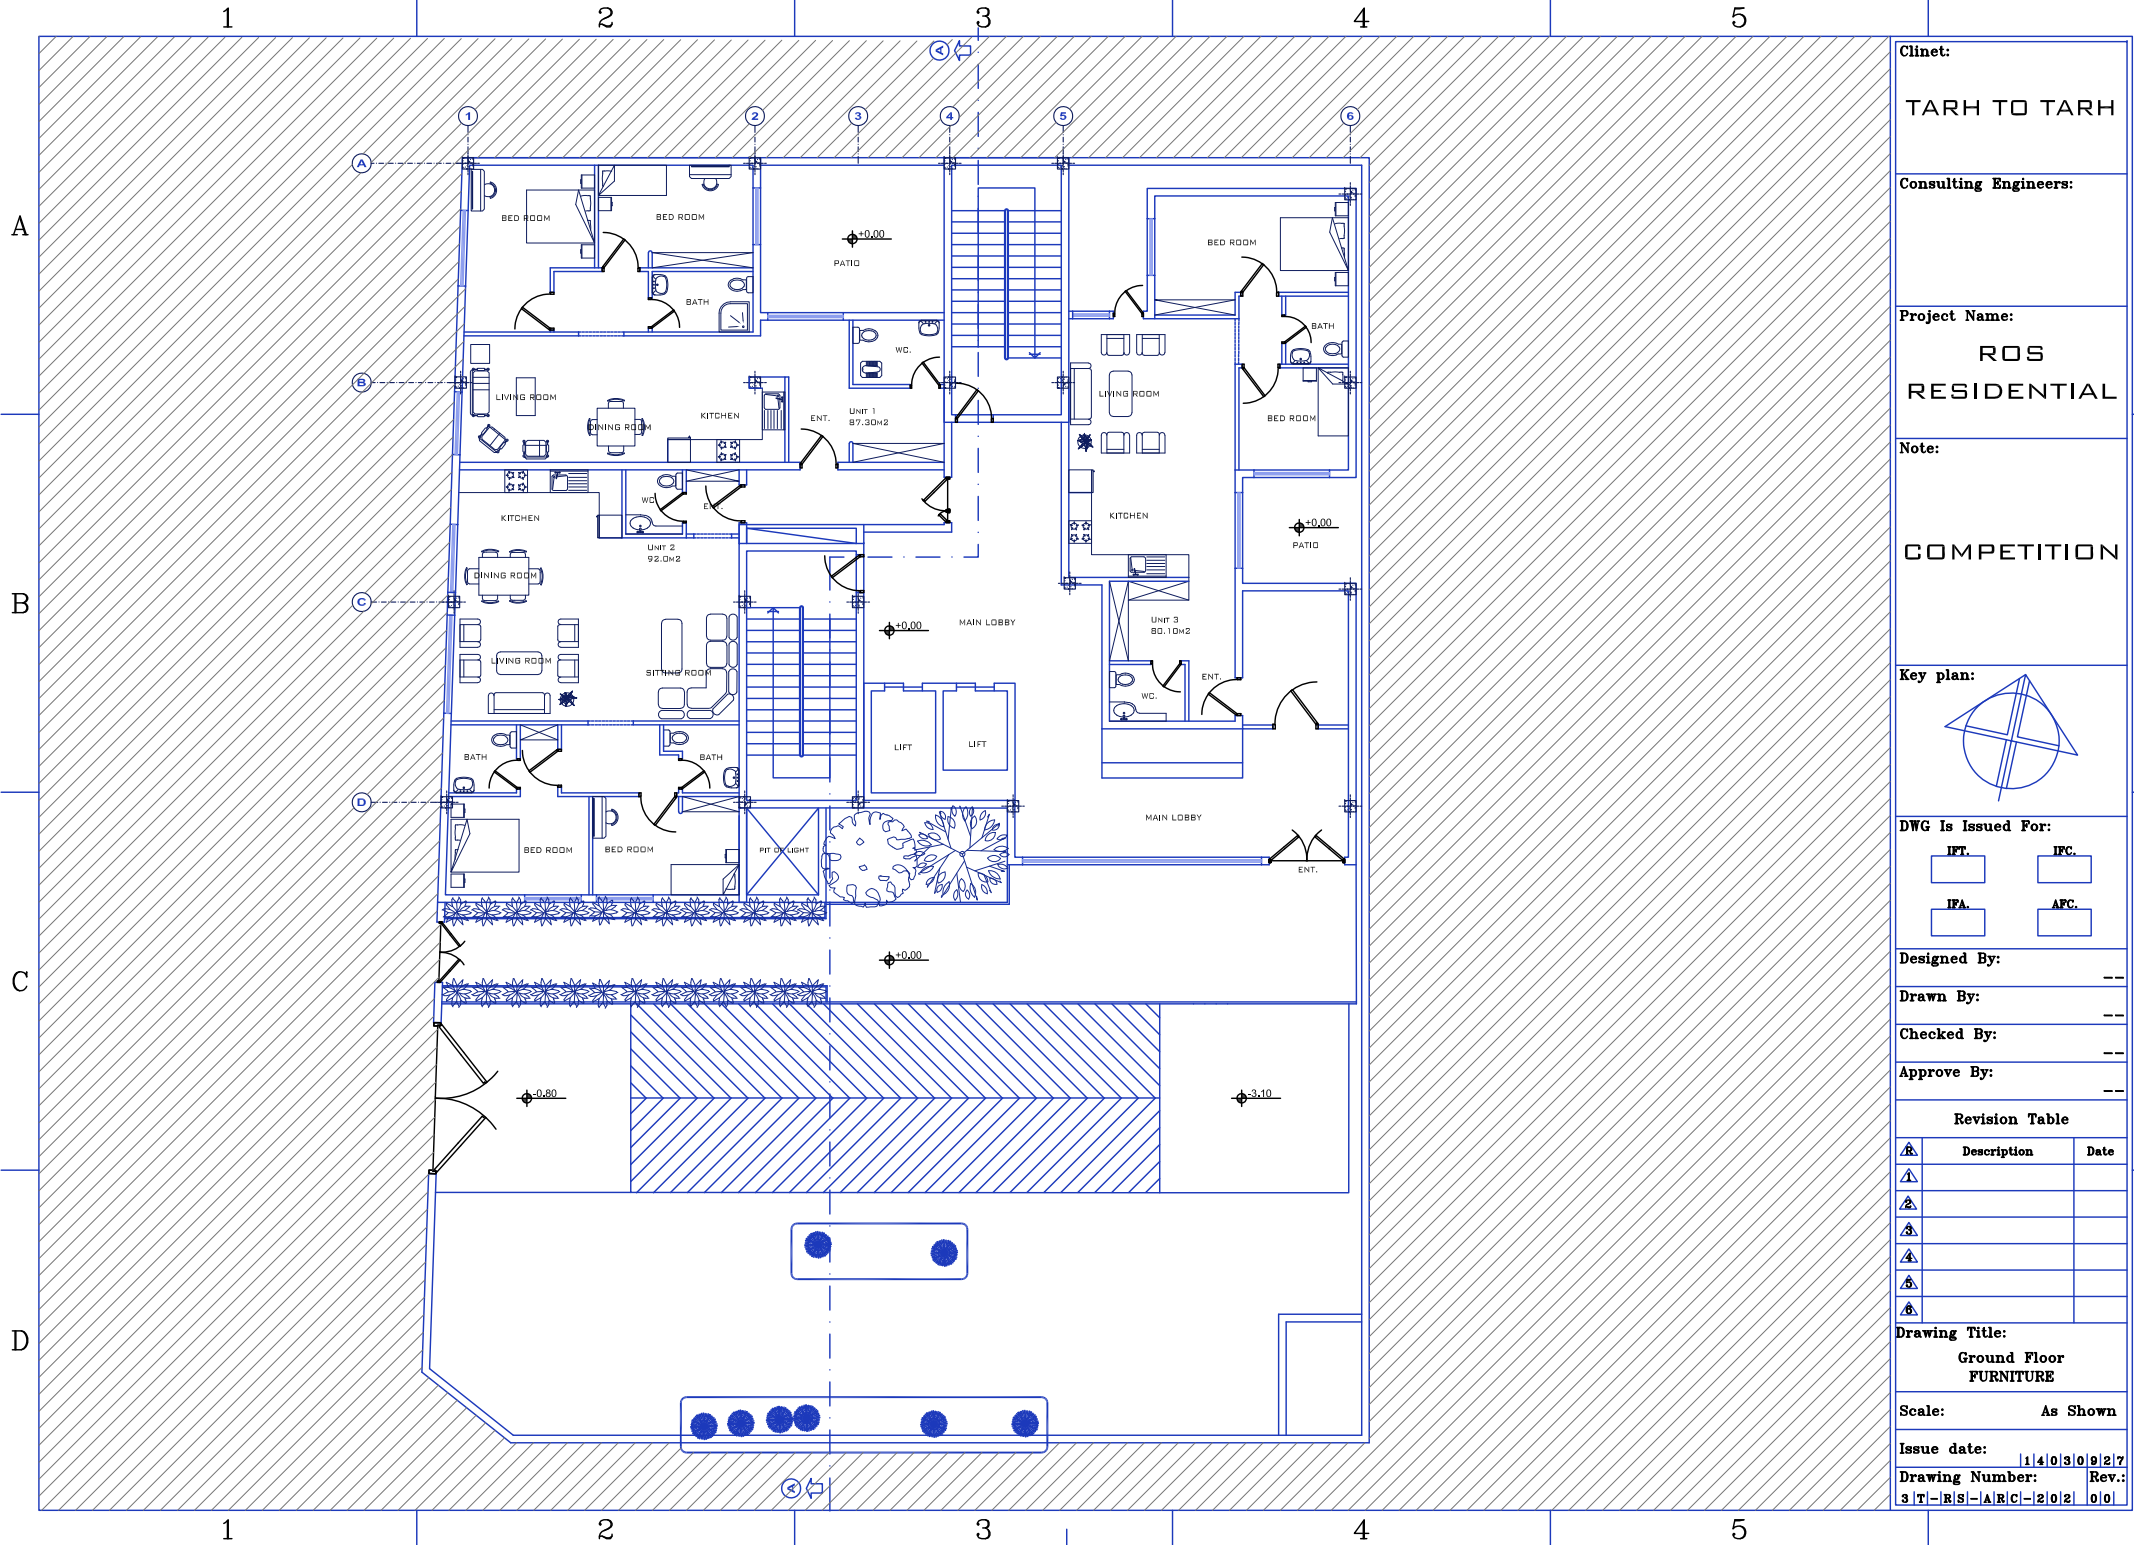


Client:		
TARH TO TARH		
Consulting Engineers:		
Project Name:		
ROS RESIDENTIAL		
Note:		
COMPETITION		
Key plan:		
DWG Is Issued For:		
IFT.	IFC.	
IFA.	AFC.	
Designed By:		
Drawn By:		
Checked By:		
Approve By:		
Revision Table		
Rev.	Description	Date
1		
2		
3		
4		
5		
6		
Drawing Title:		
Ground Floor FURNITURE		
Scale:		As Shown
Issue date:		14/03/2027
Drawing Number:		3 T - R S - A R C - 2 0 2 0 0
Rev.:		0 0





3 T-RS-ARC-204 00

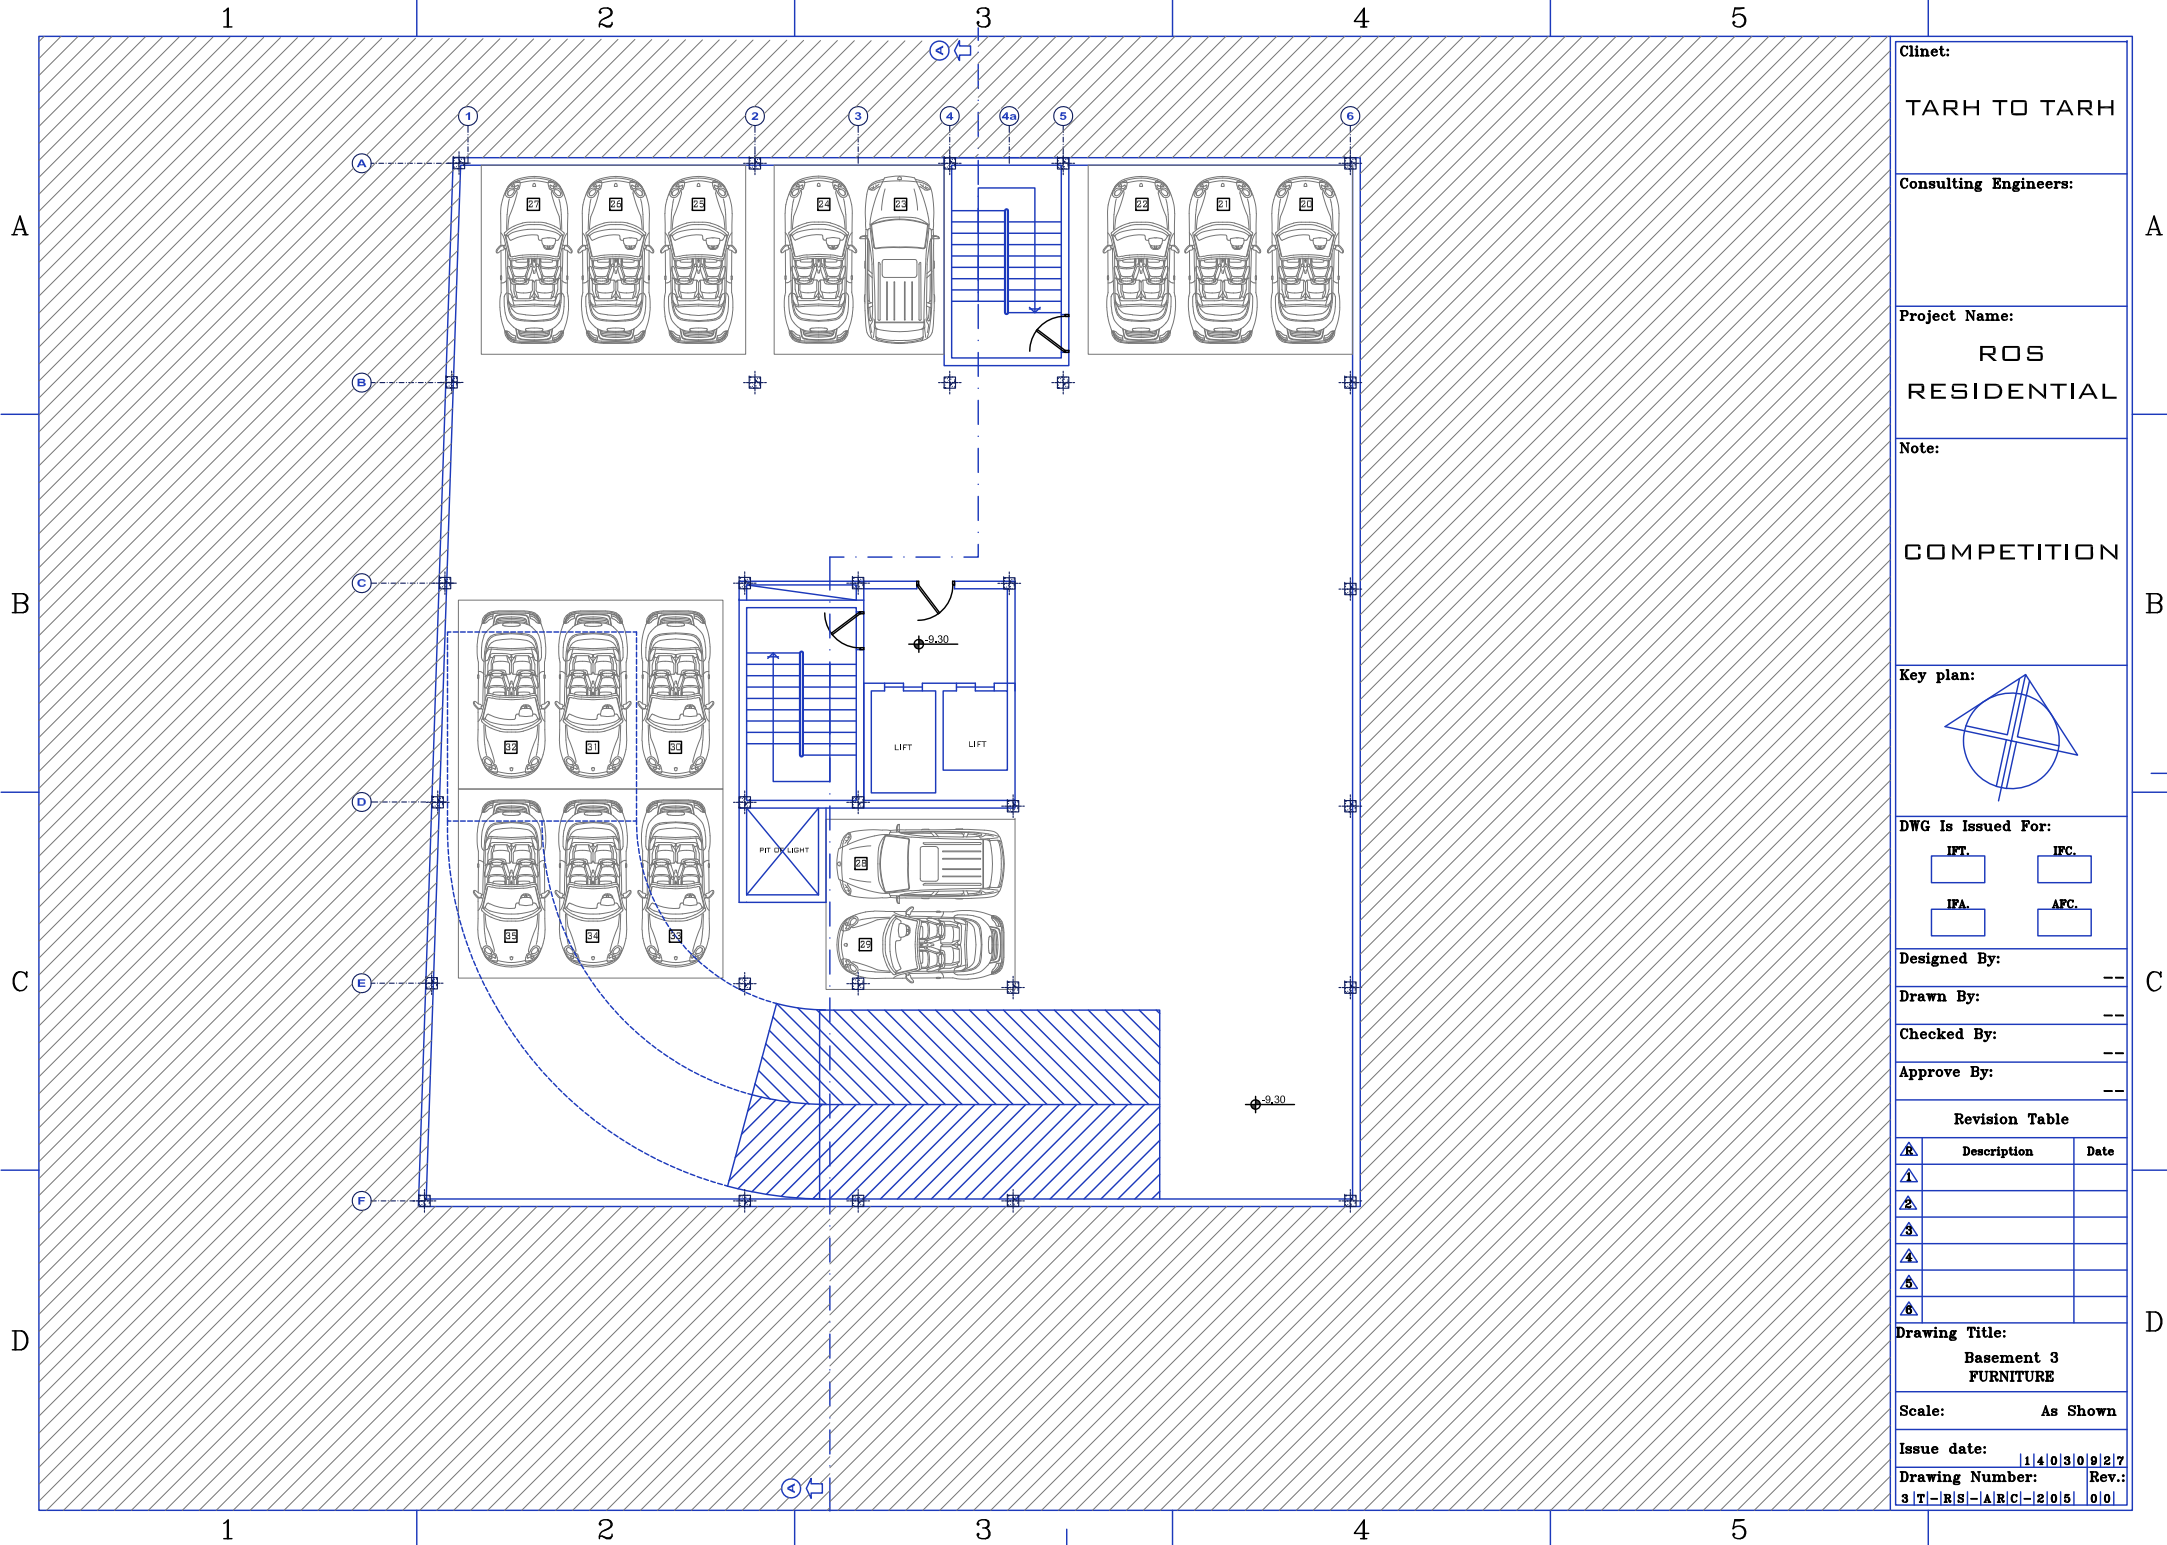

Clinet:

TARH TO TARH

Consulting Engineers:


Project Name:

ROS  
RESIDENTIAL

Note:

COMPETITION

Key plan:

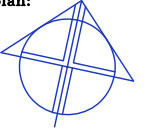

DWG Is Issued For:

IFT.

IFC.

IFA.

AFC.

Designed By:

Drawn By:

Checked By:

Approve By:

Revision Table

Rev.	Description	Date
1		
2		
3		
4		
5		
6		


Drawing Title:

Basement 3  
FURNITURE

Scale: As Shown

Issue date: 14/03/2027

Drawing Number: 3 T- R S- A R C- 2 0 5  
Rev.: 0 0

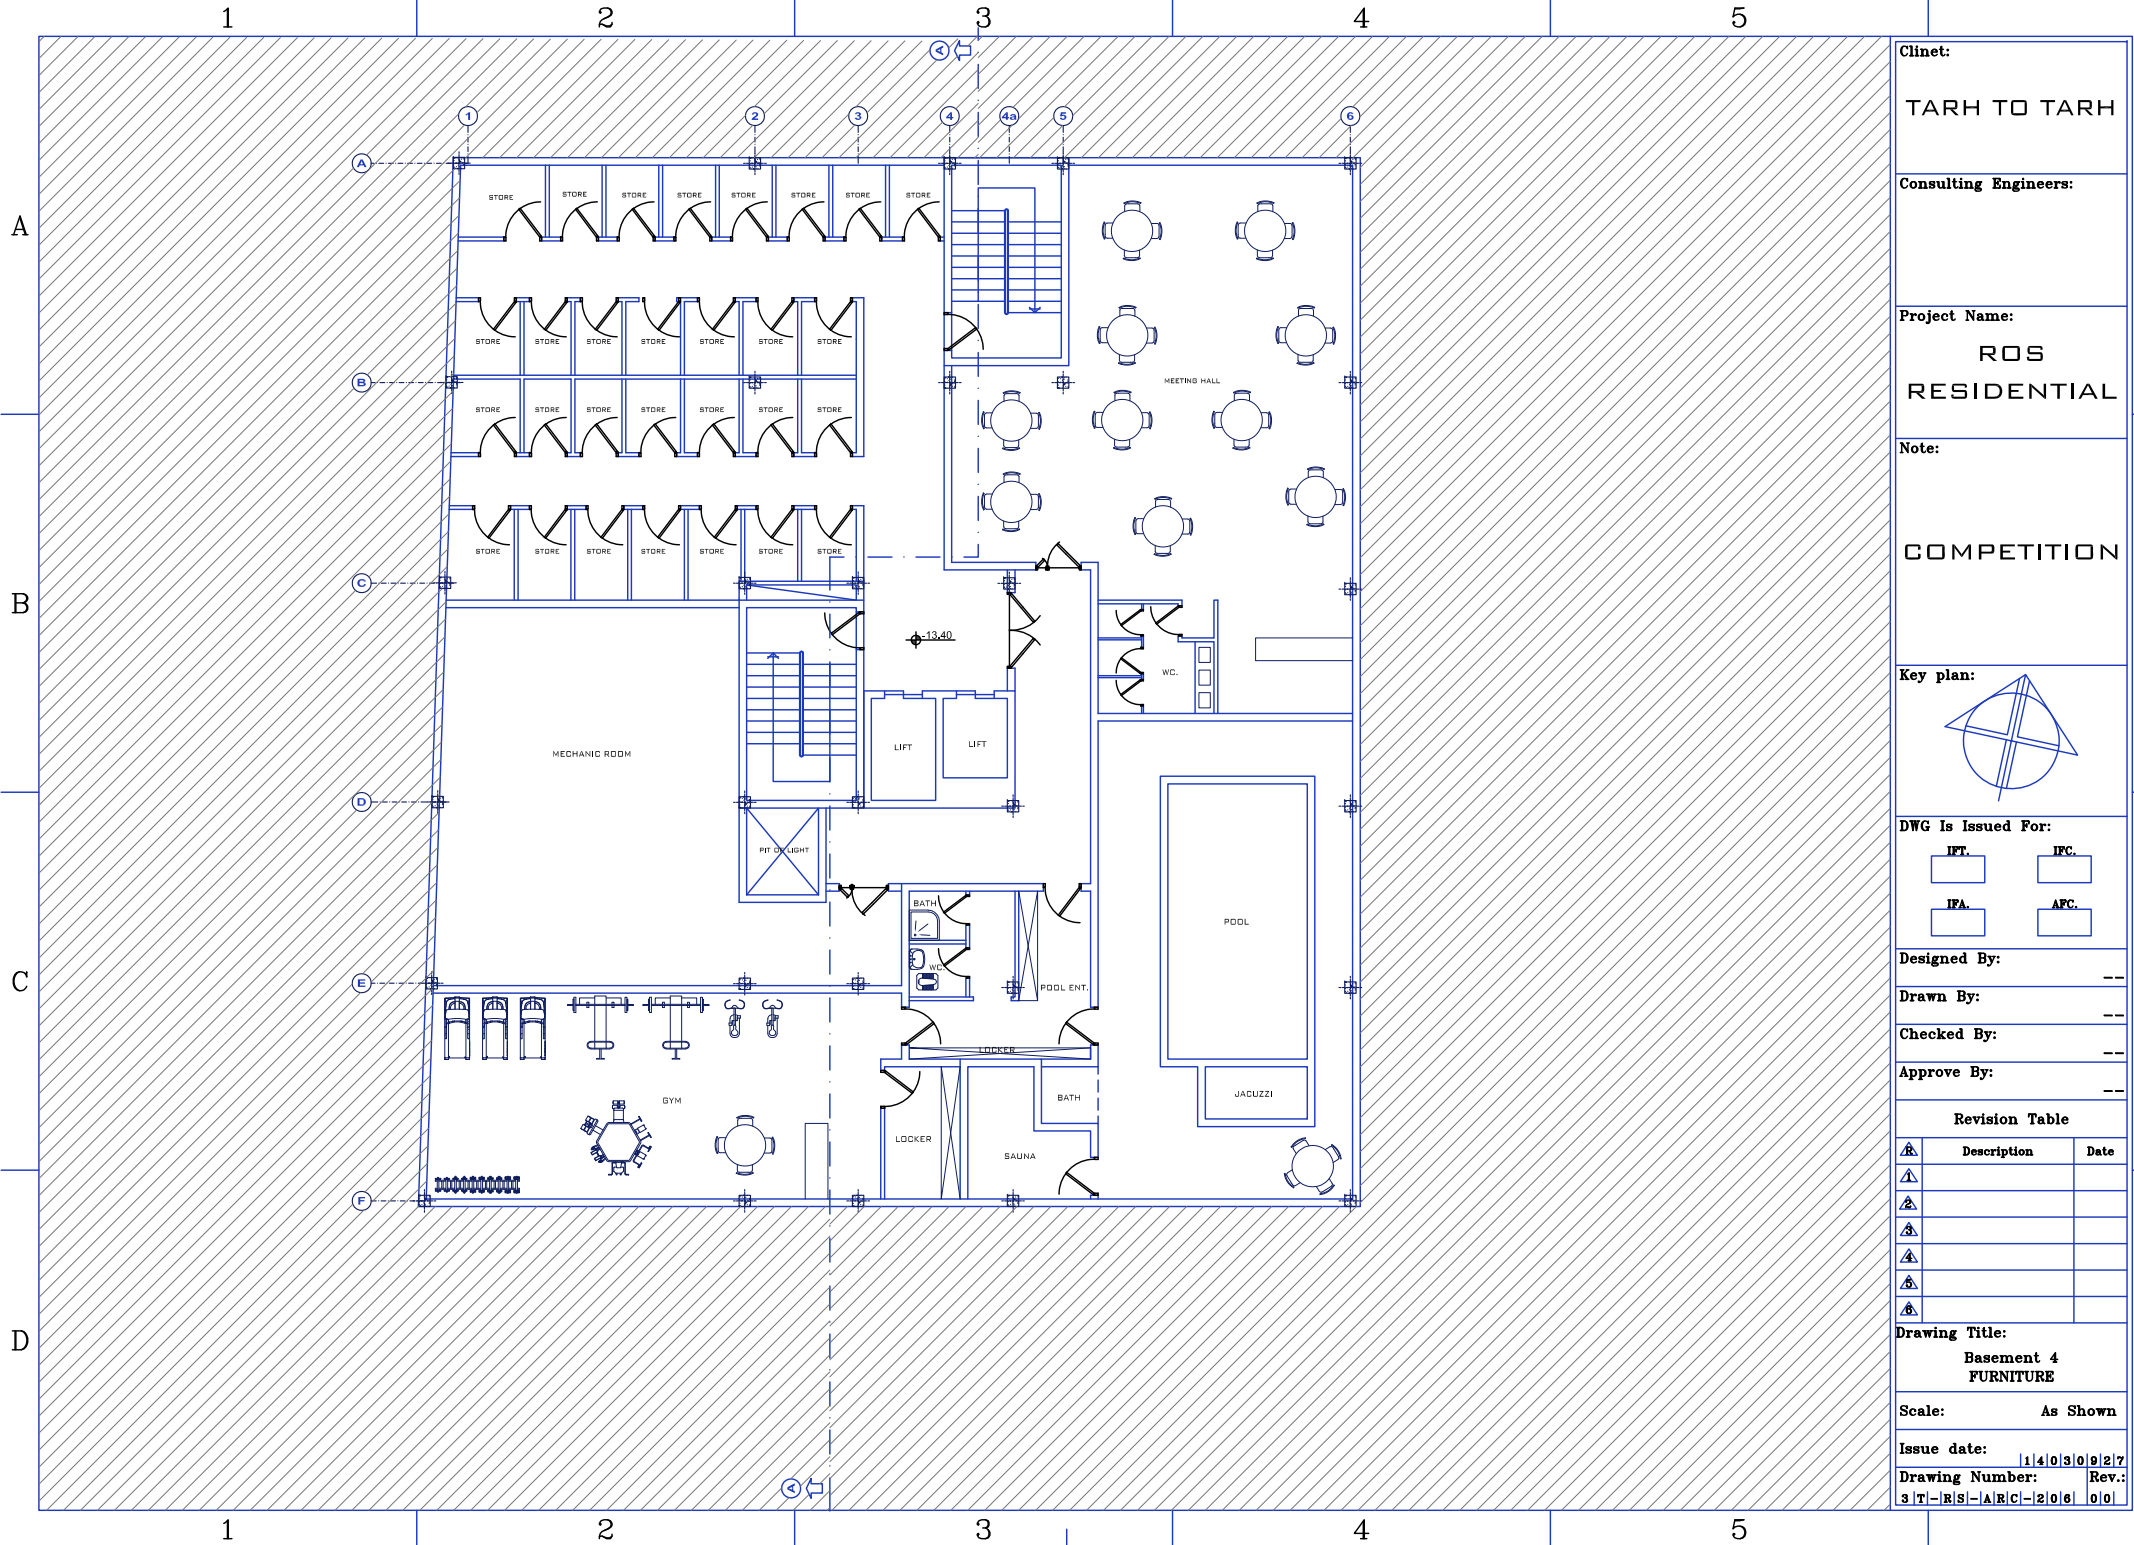

Clinet:

TARH TO TARH

Consulting Engineers:


Project Name:

ROS  
RESIDENTIAL

Note:

COMPETITION

Key plan:

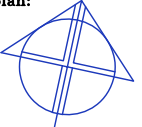

DWG Is Issued For:

IFT.	IFC.
IFA.	APC.

Designed By:

Drawn By:

Checked By:

Approve By:

Revision Table

Rev.	Description	Date
1		
2		
3		
4		
5		
6		

Drawing Title:

Basement 4  
FURNITURE

Scale: As Shown

Issue date: 14/03/09

Drawing Number: 3 T - R S - A R C - 2 0 6

Rev.: 0 0

A

B

C

D


1

2

3

4

5

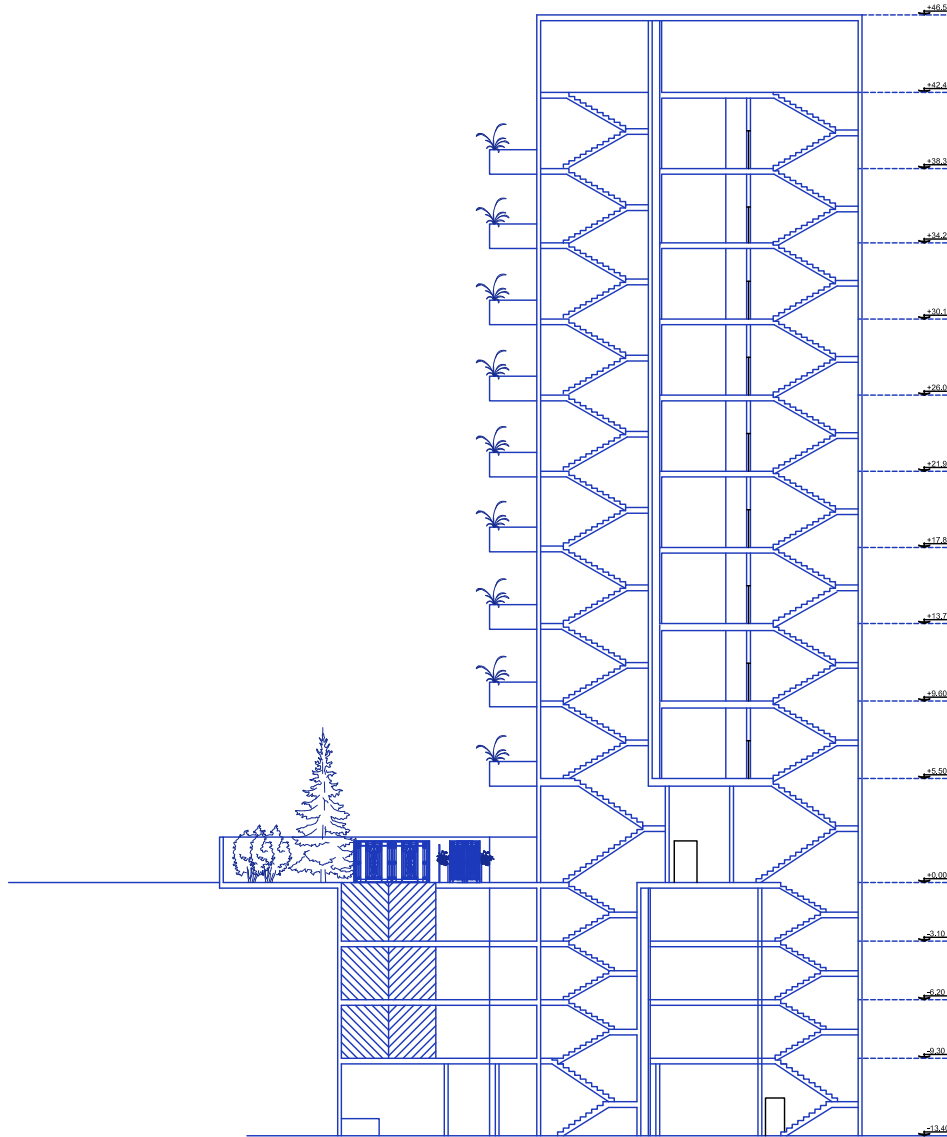

1

2

3

4

5

Client:		
TARH TO TARH		
Consulting Engineers:		
Project Name:		
ROS RESIDENTIAL		
Note:		
COMPETITION		
Key plan:		
DWG Is Issued For:		
IFT.	IFC.	
IFA.	AFC.	
Designed By: --		
Drawn By: --		
Checked By: --		
Approve By: --		
Revision Table		
Rev.	Description	Date
1		
2		
3		
4		
5		
6		
Drawing Title:		
Section A-A		
Scale: As Shown		
Issue date: 14/03/09/27		
Drawing Number: 3T-RES-ARC-301		Rev.: 00

A

B

C

D