



ROSE RESIDENTIAL BUILDING


طراحی پلان ساختمان رُز

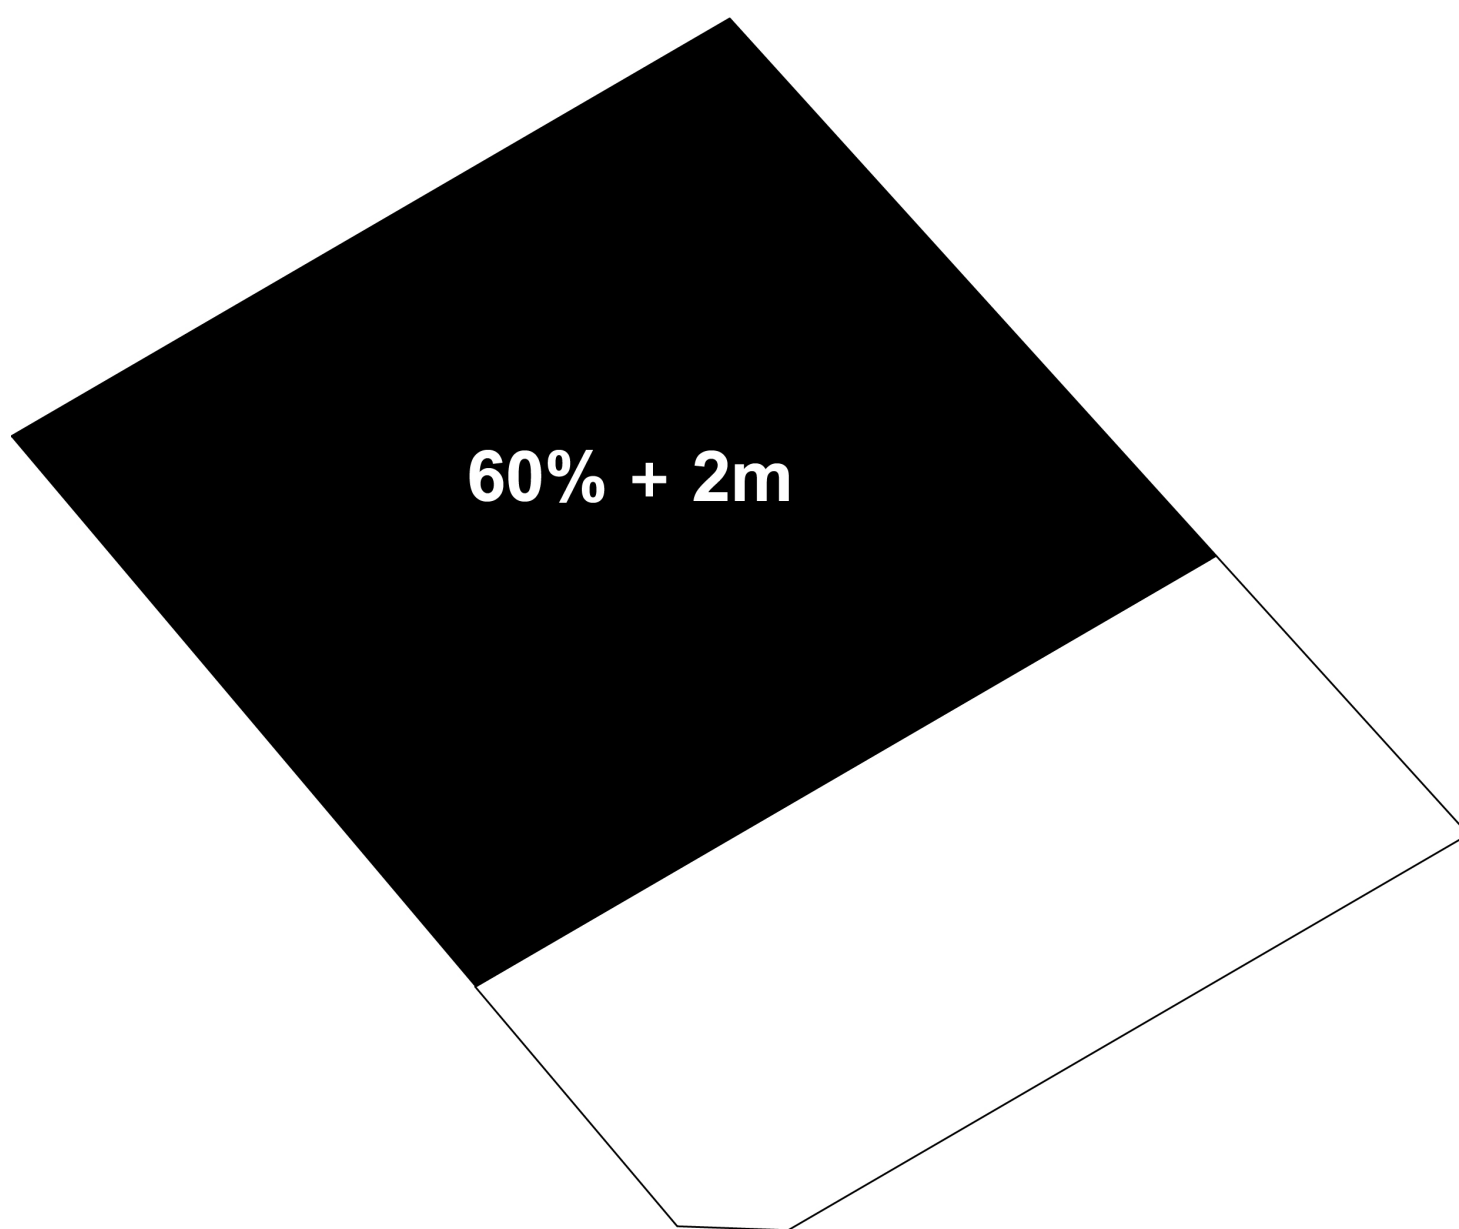


1. محدودہ 2m+60%

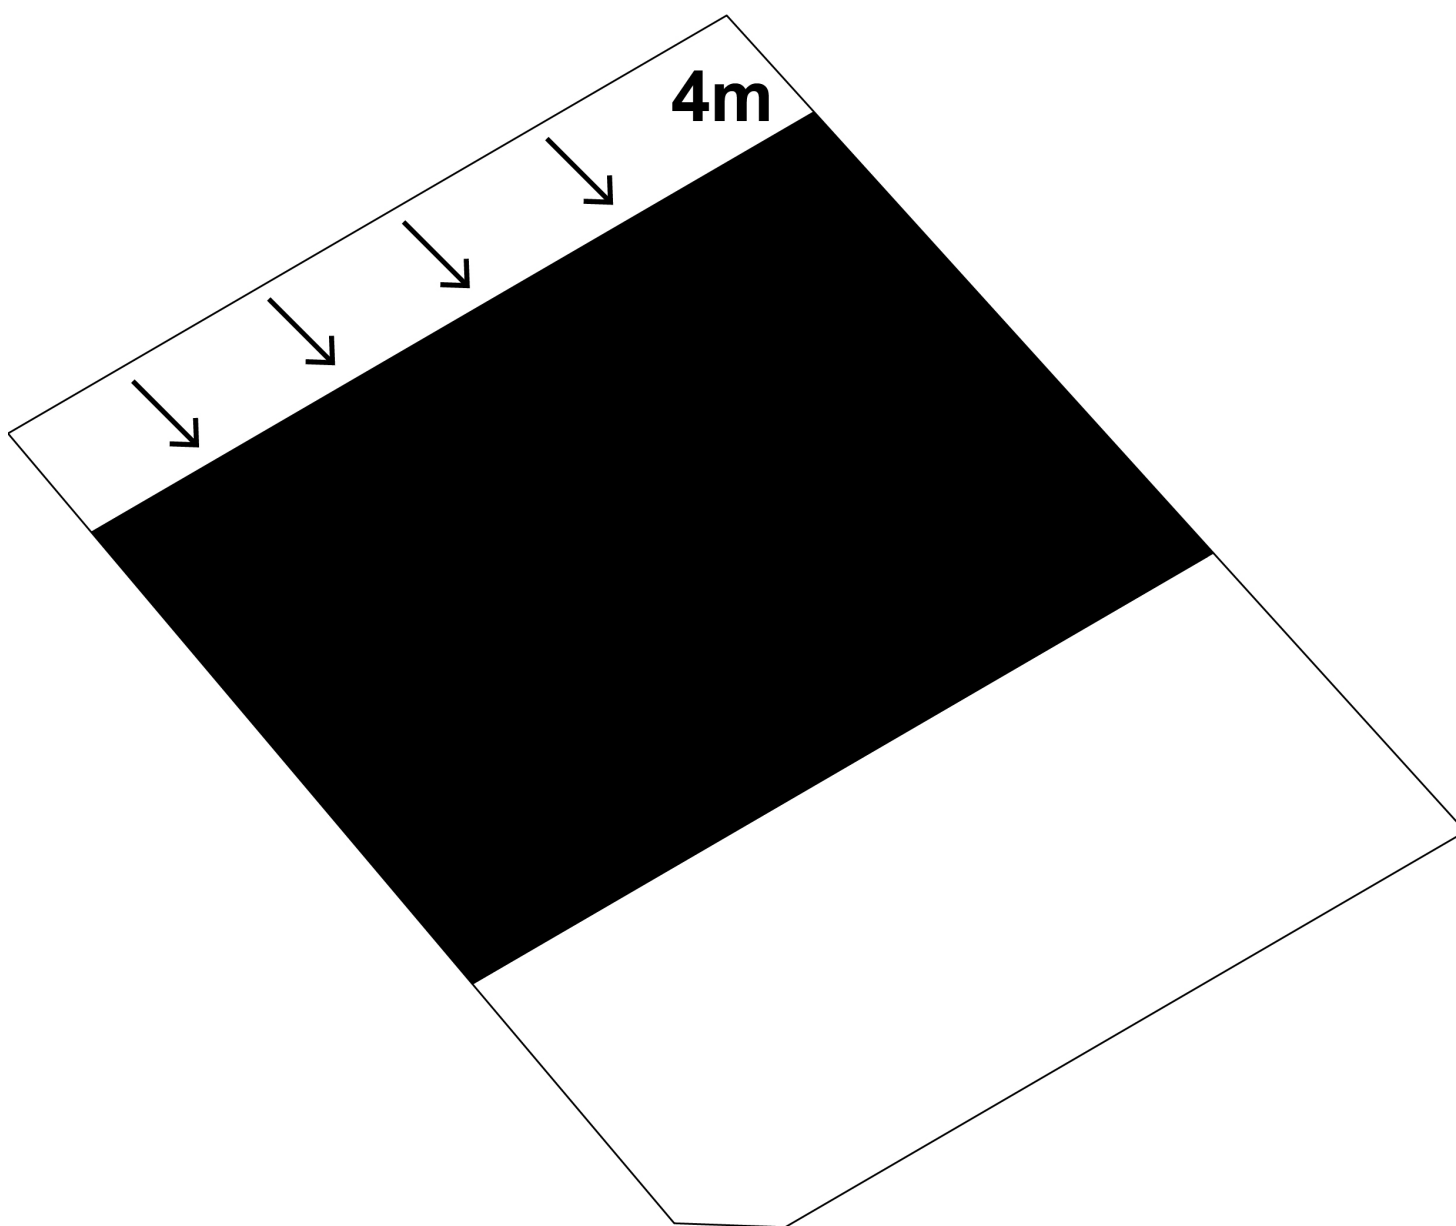


2. عقب نشینی از ضلع شمالی

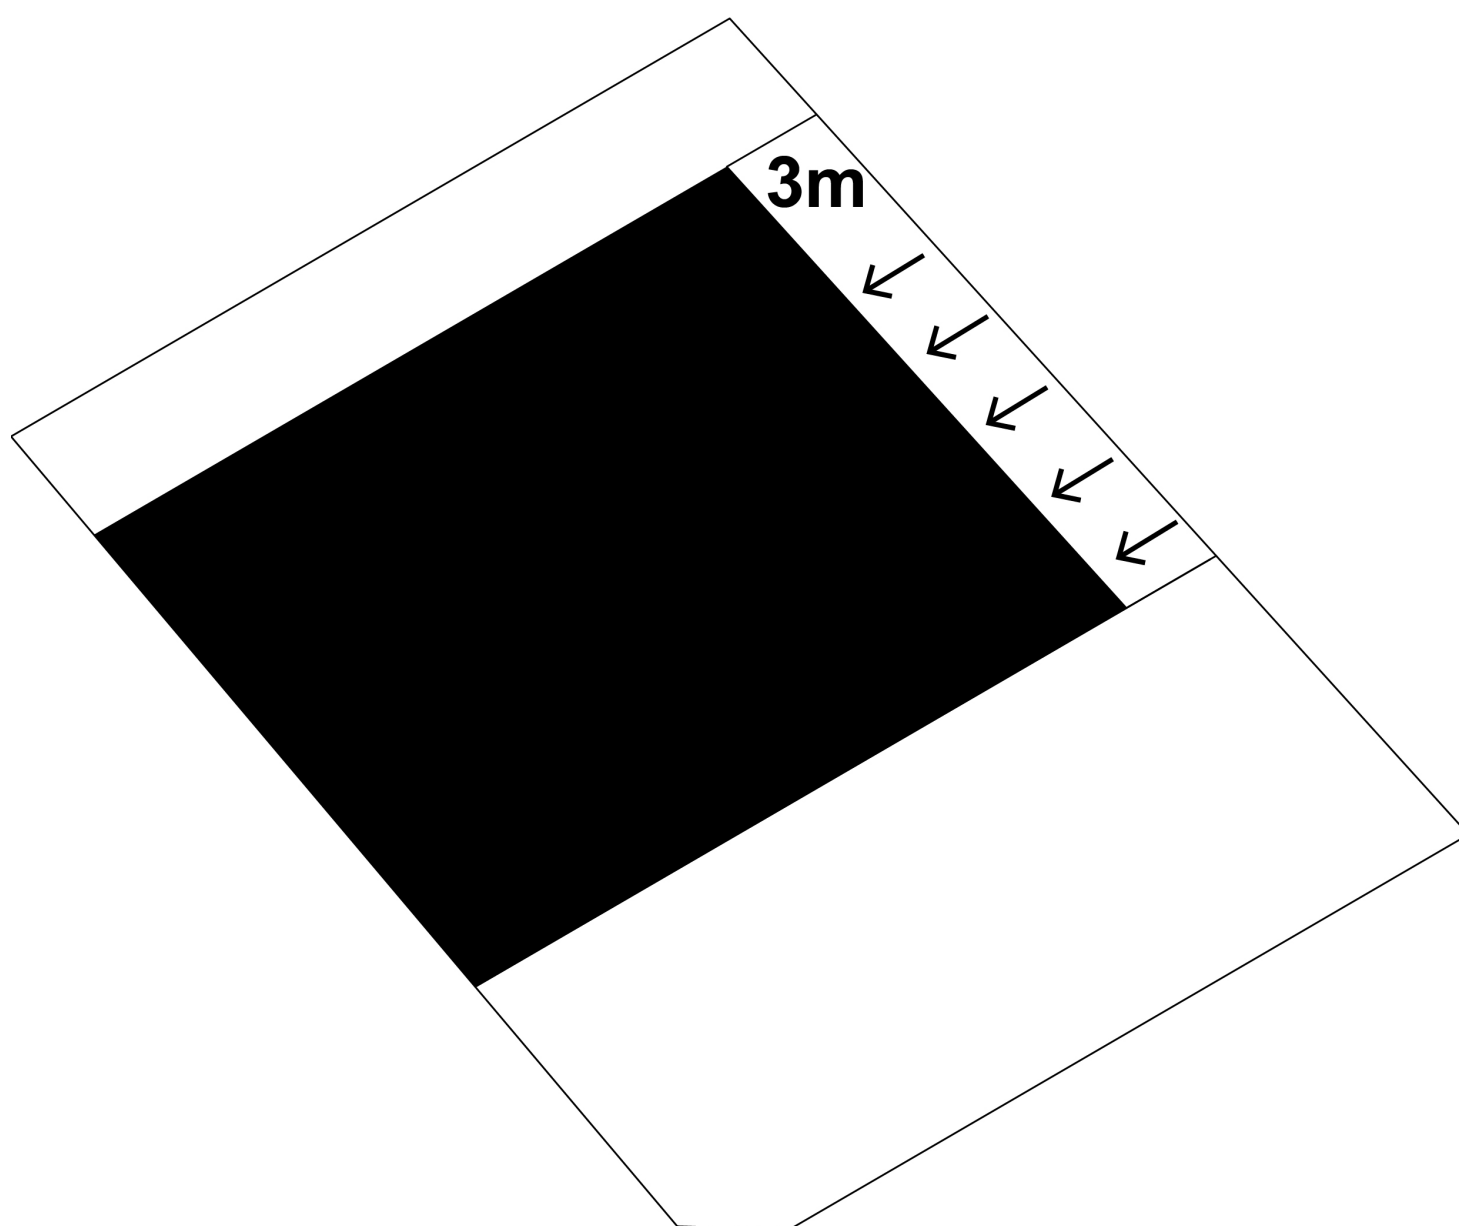


3. عقب نشینی از ضلع شرقی

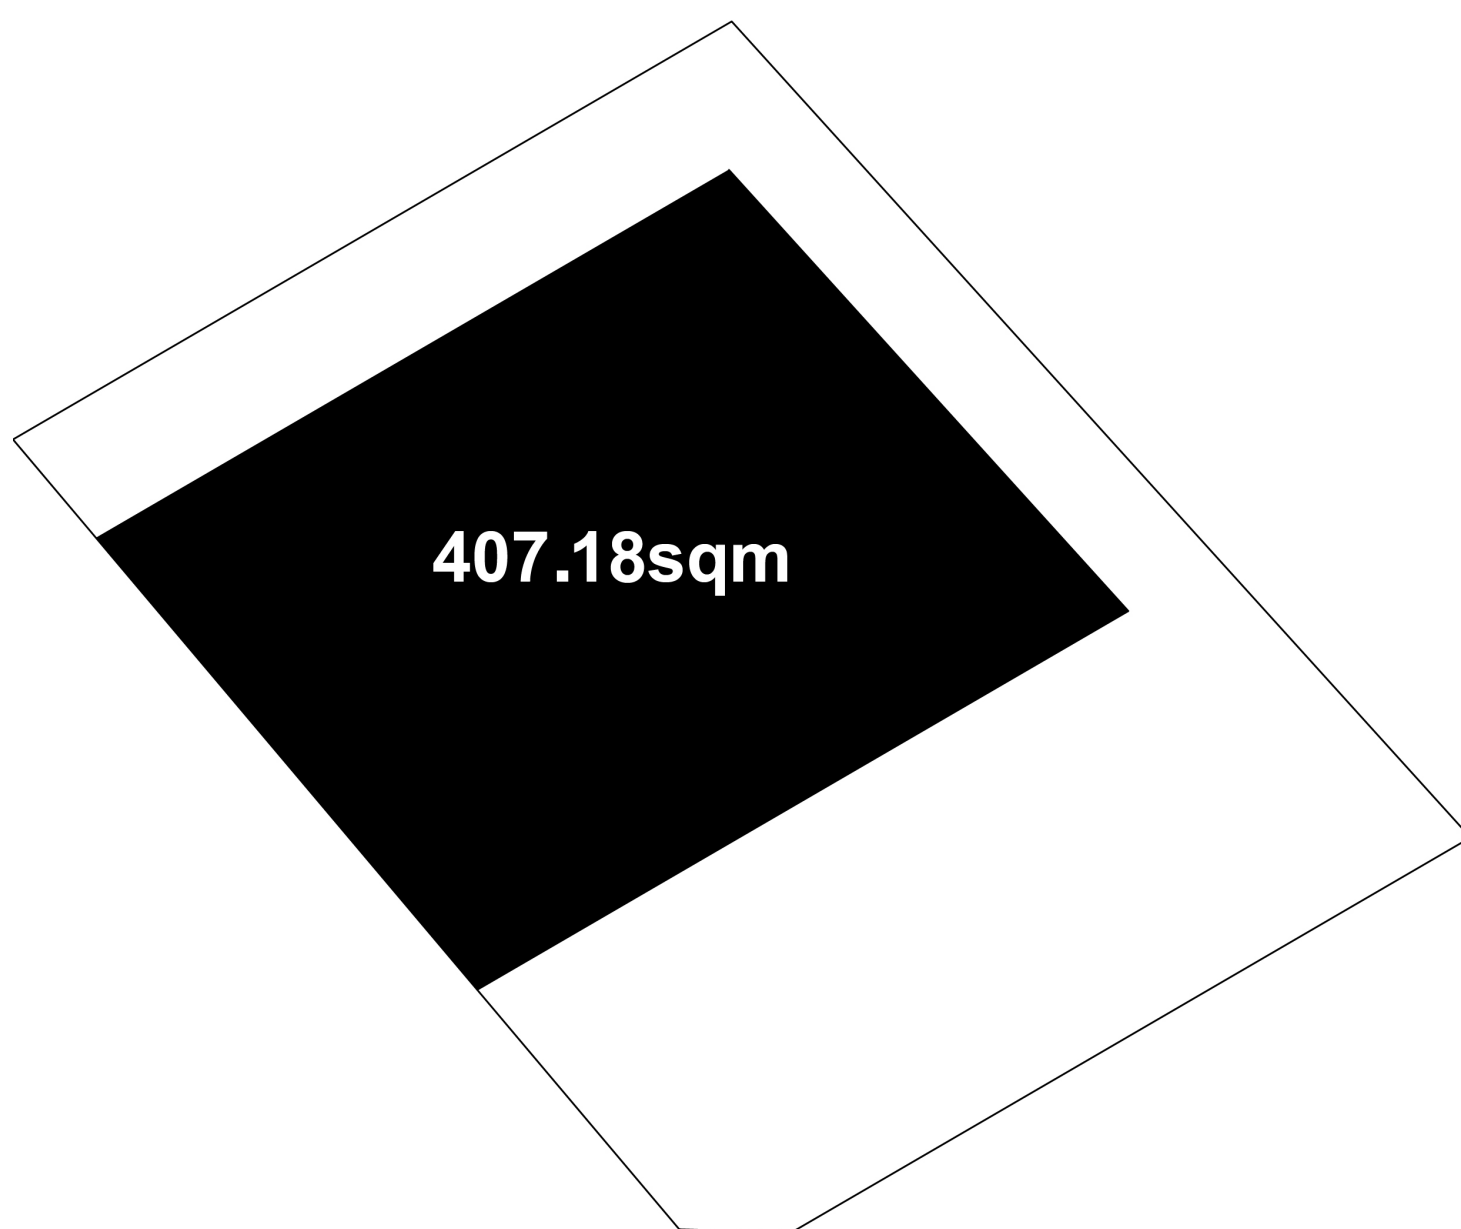

4. محدوده قابل ساخت

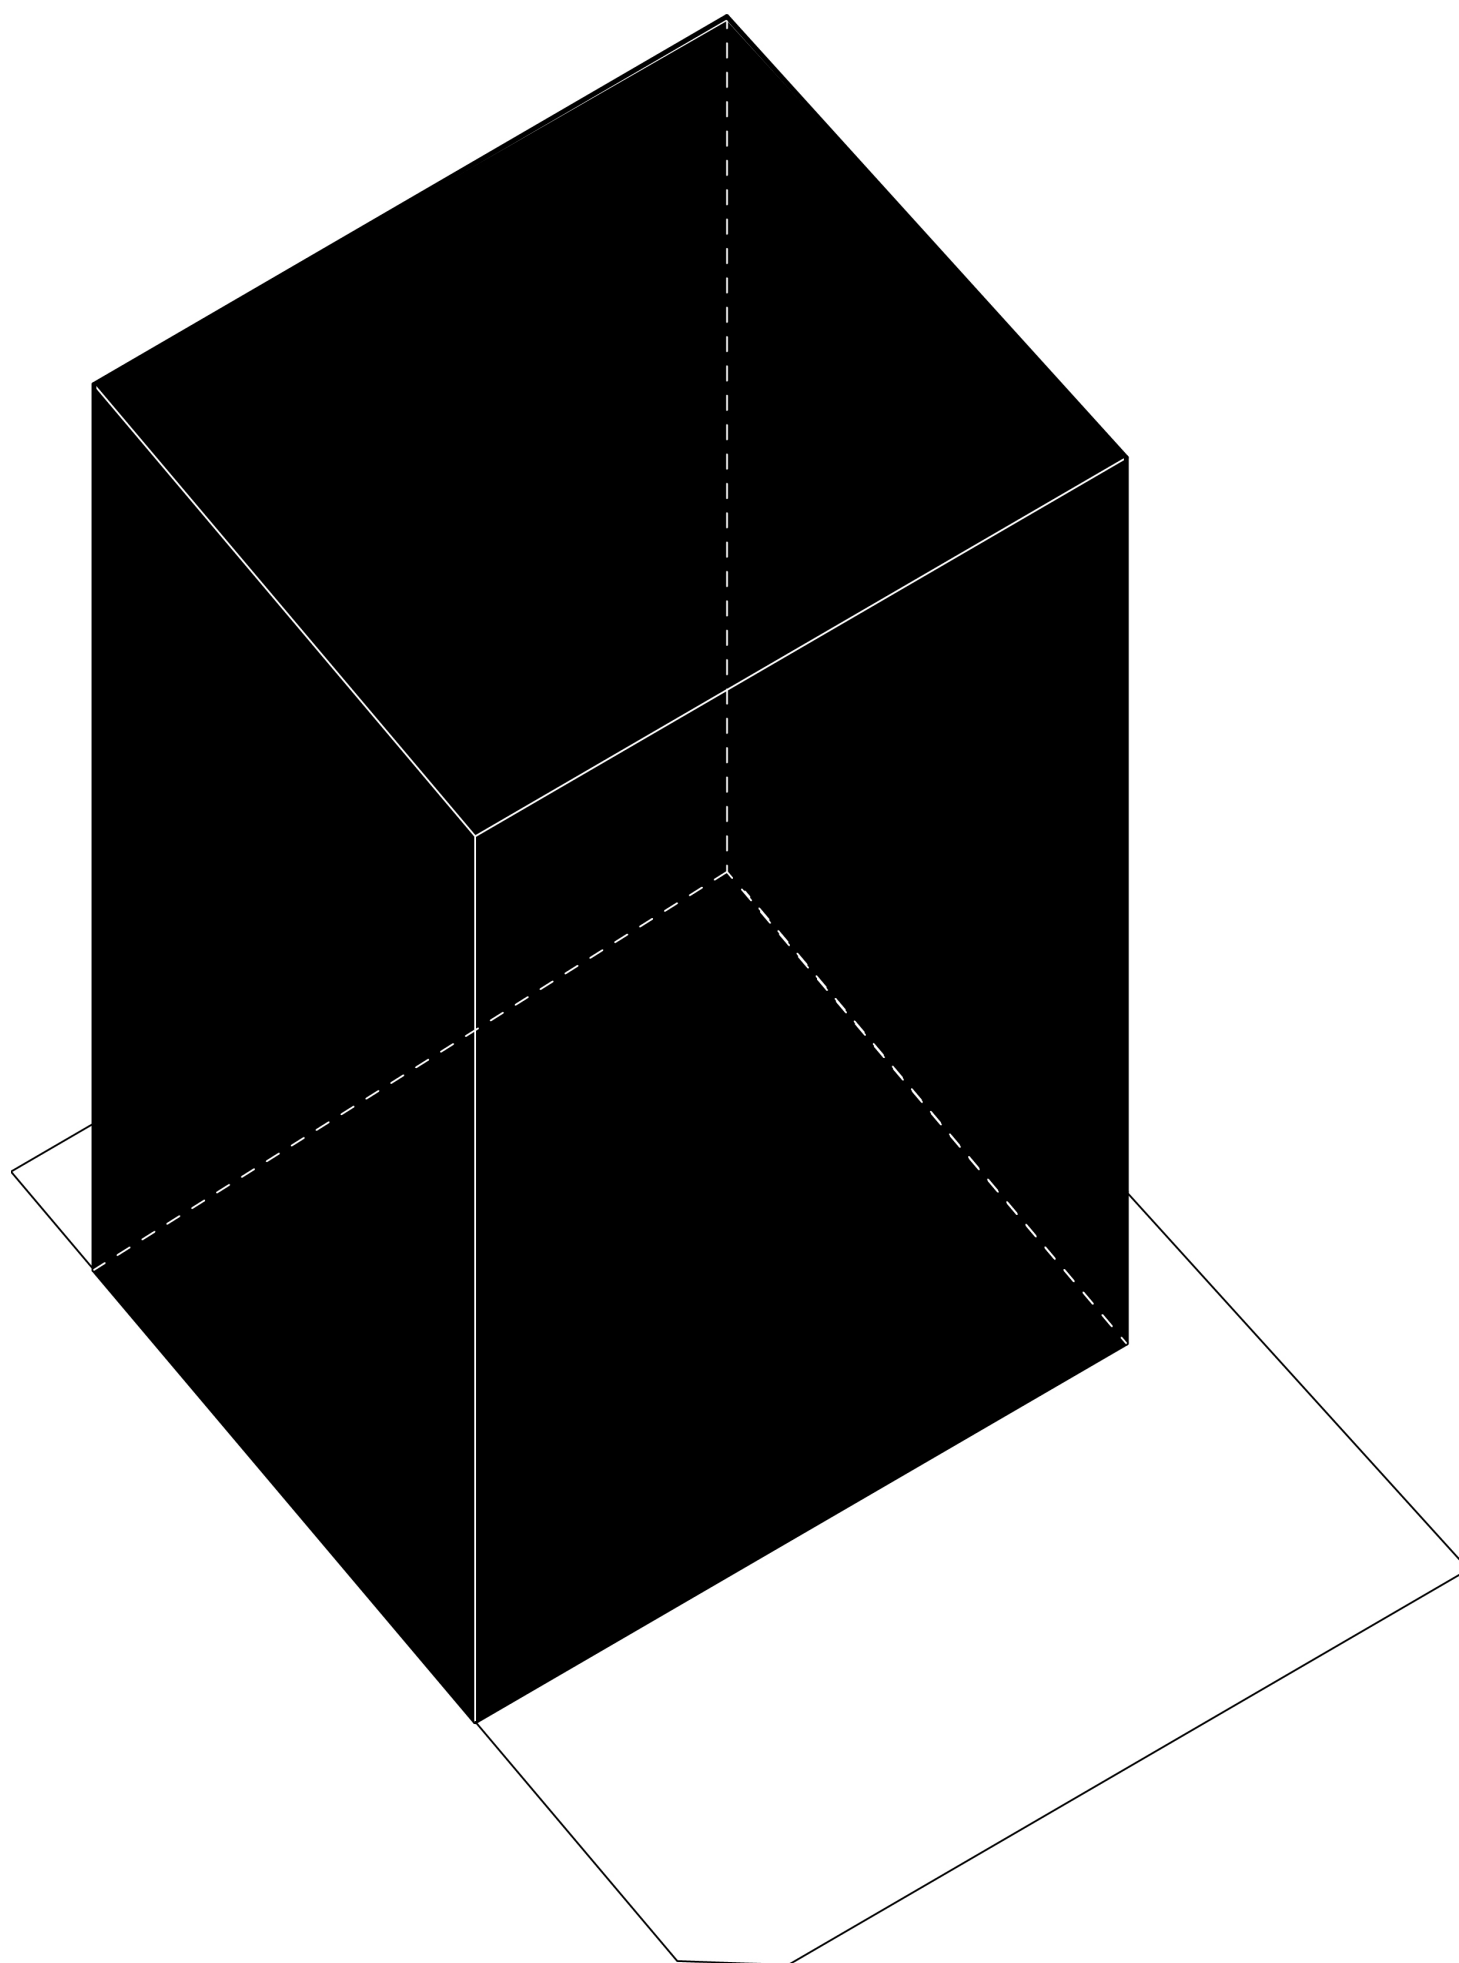


5. پاکت حجمی پروژه

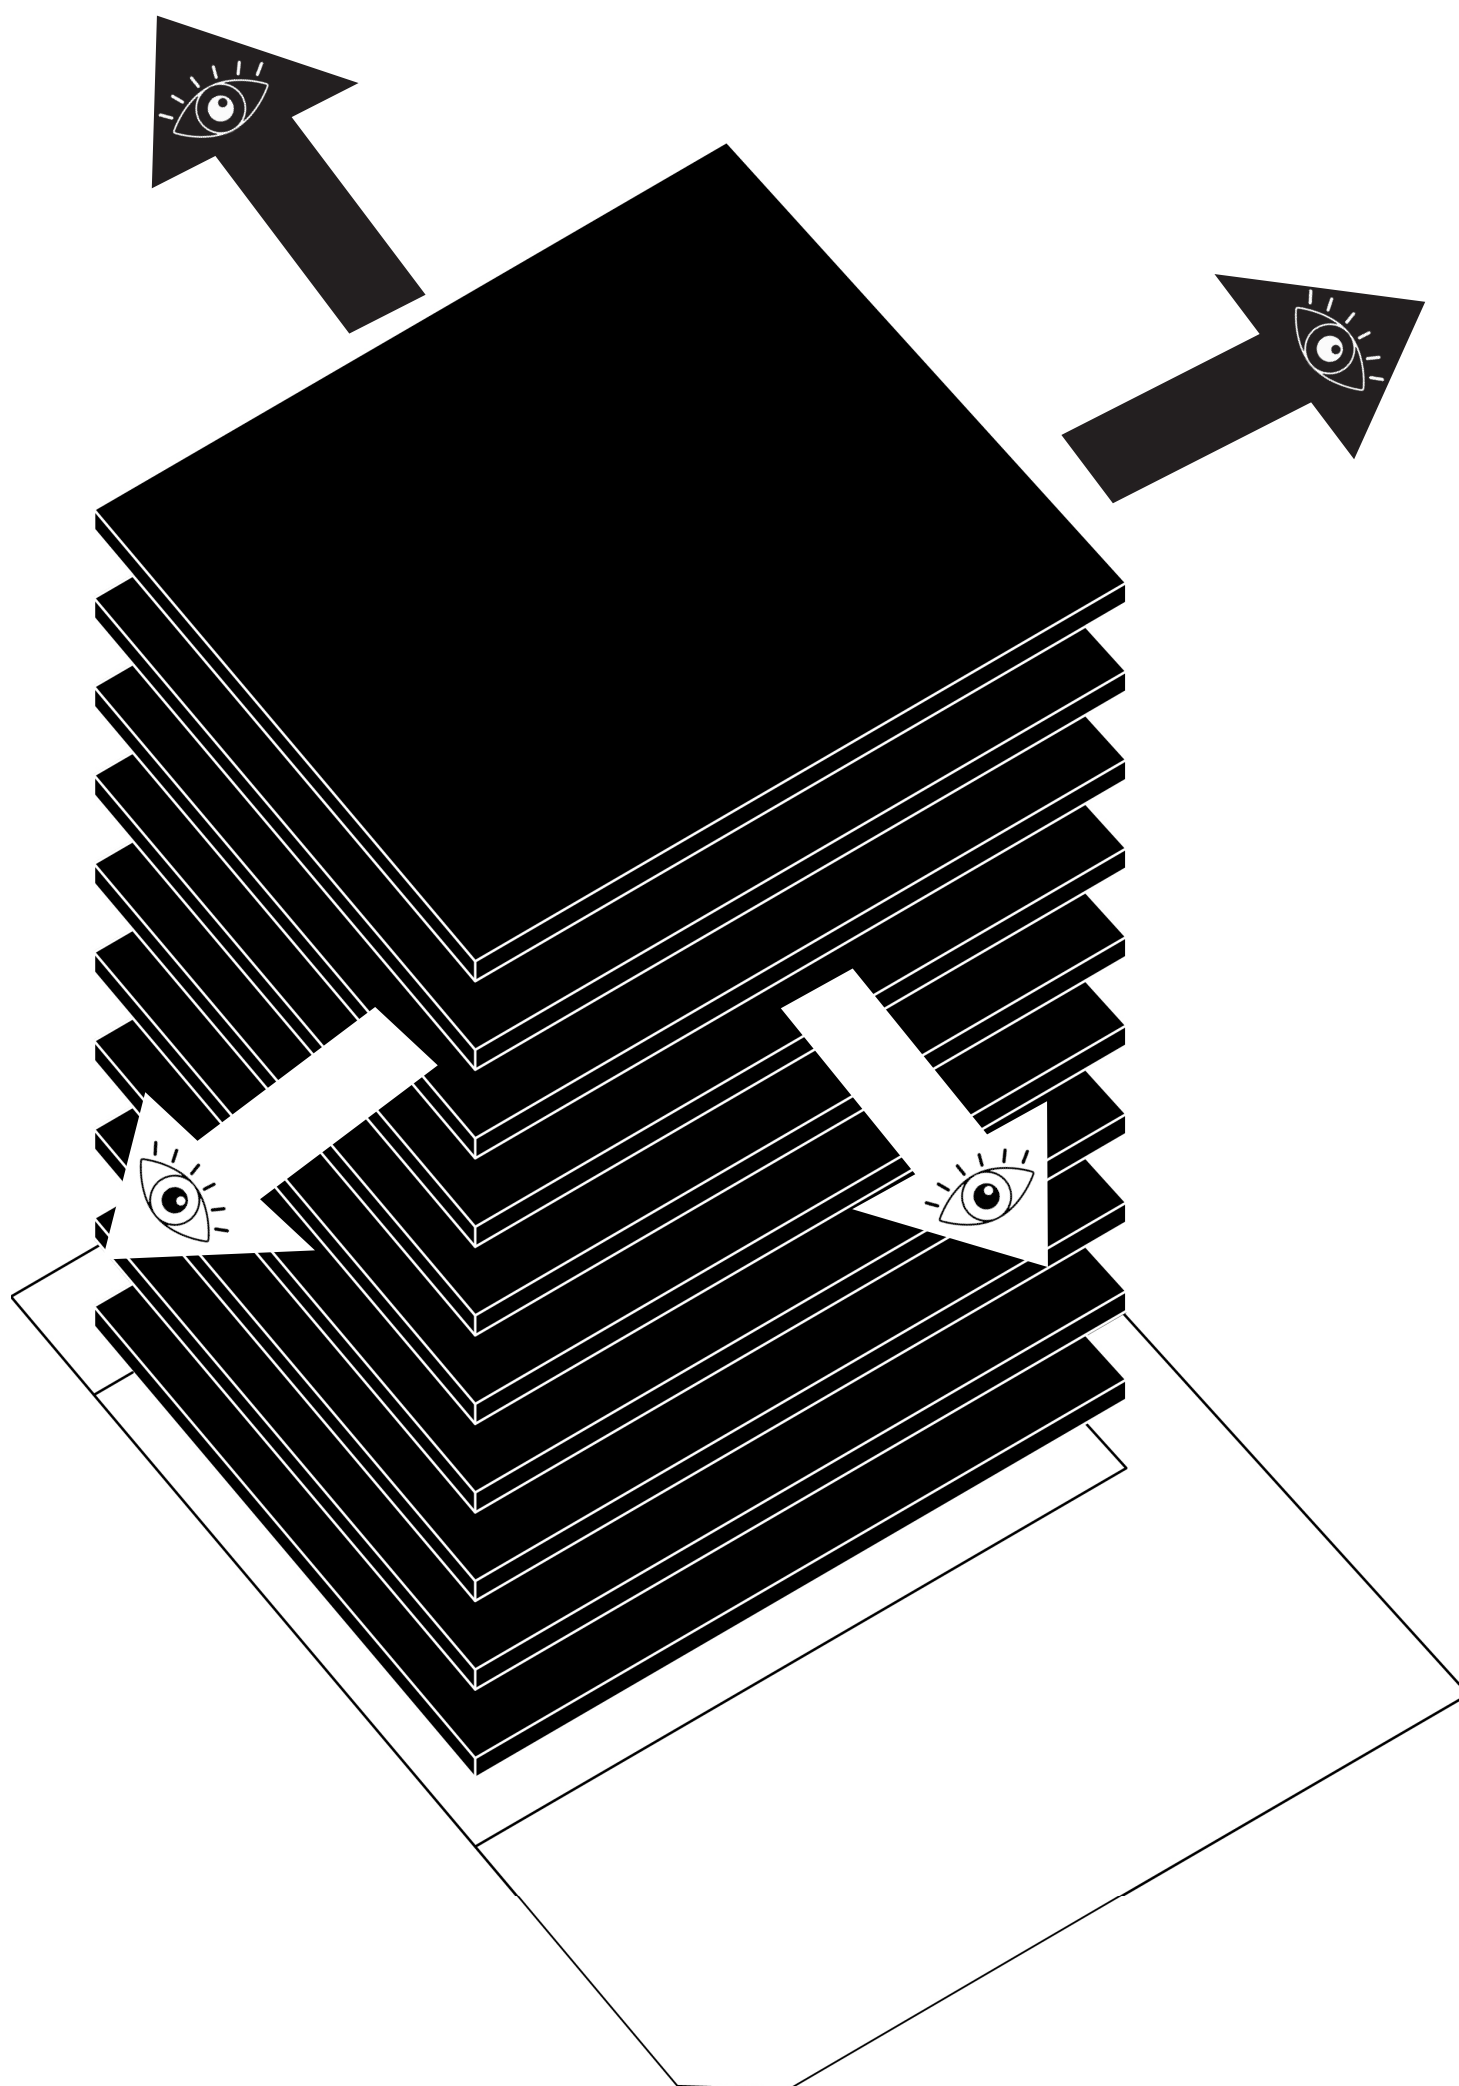


6. دید و نورگیری چهار طرفه

Isometric

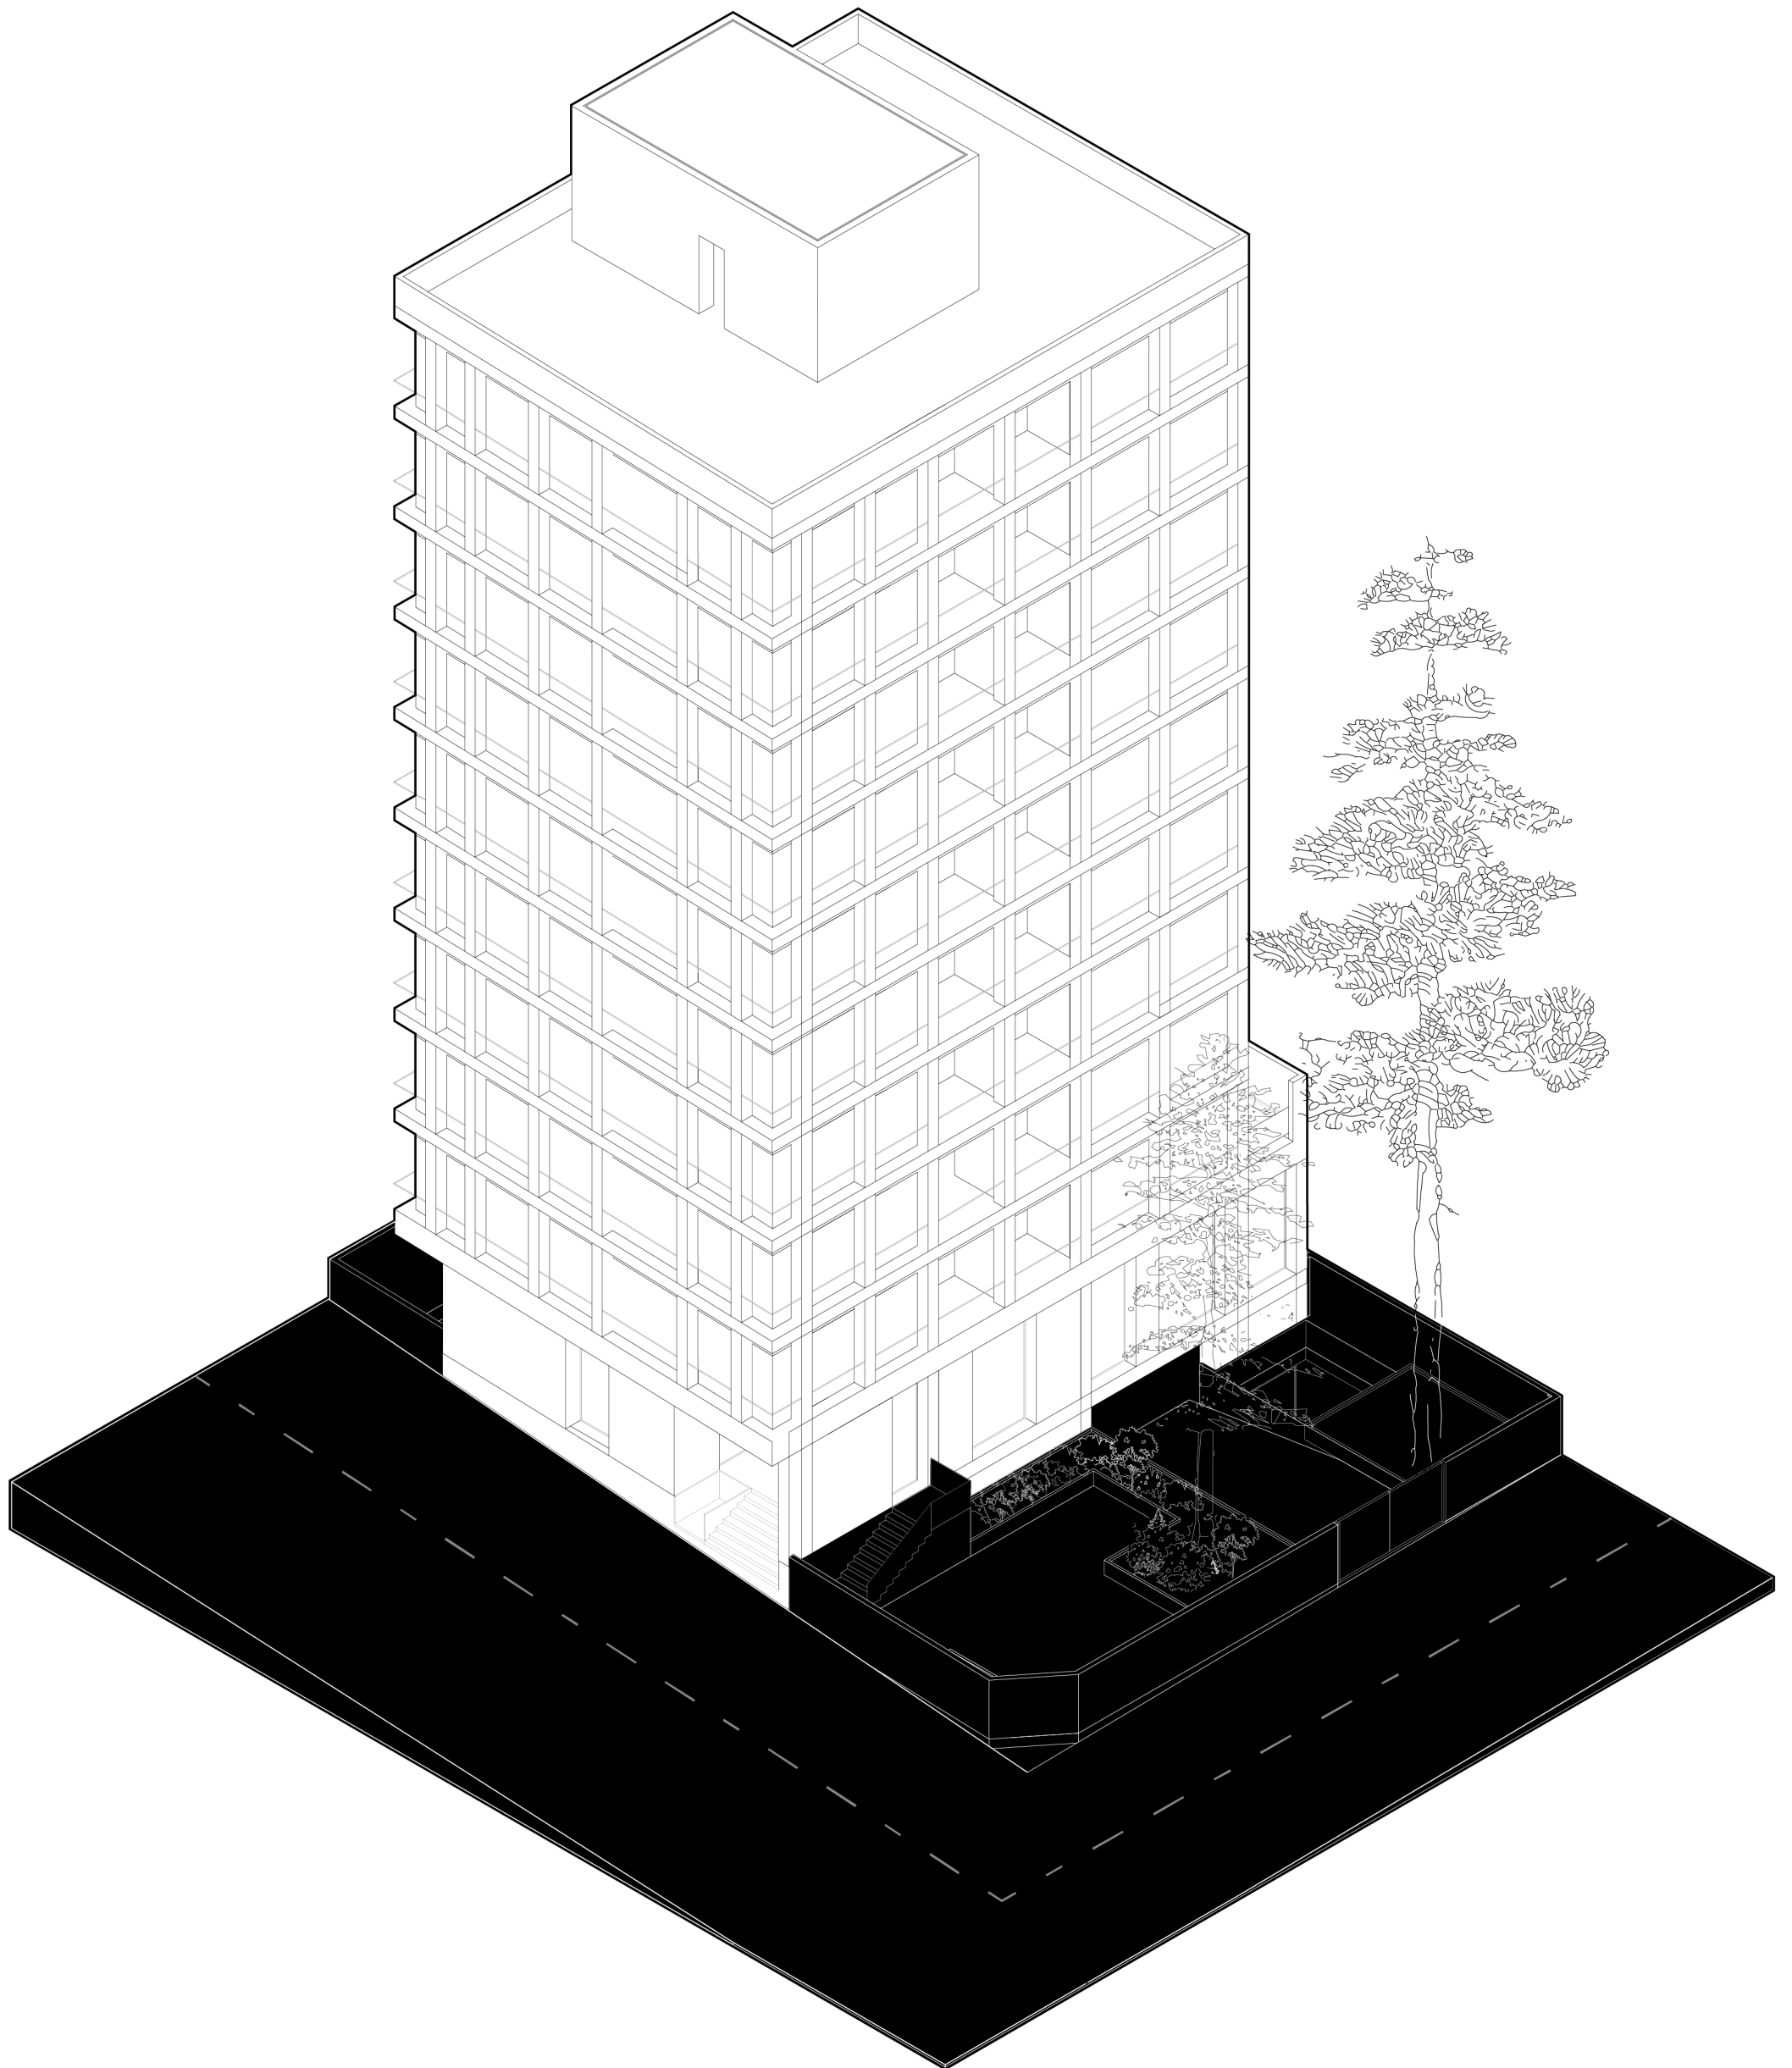


Section Perspective

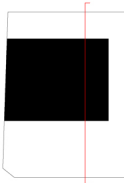


Section Perspective


Plans [Level -4]

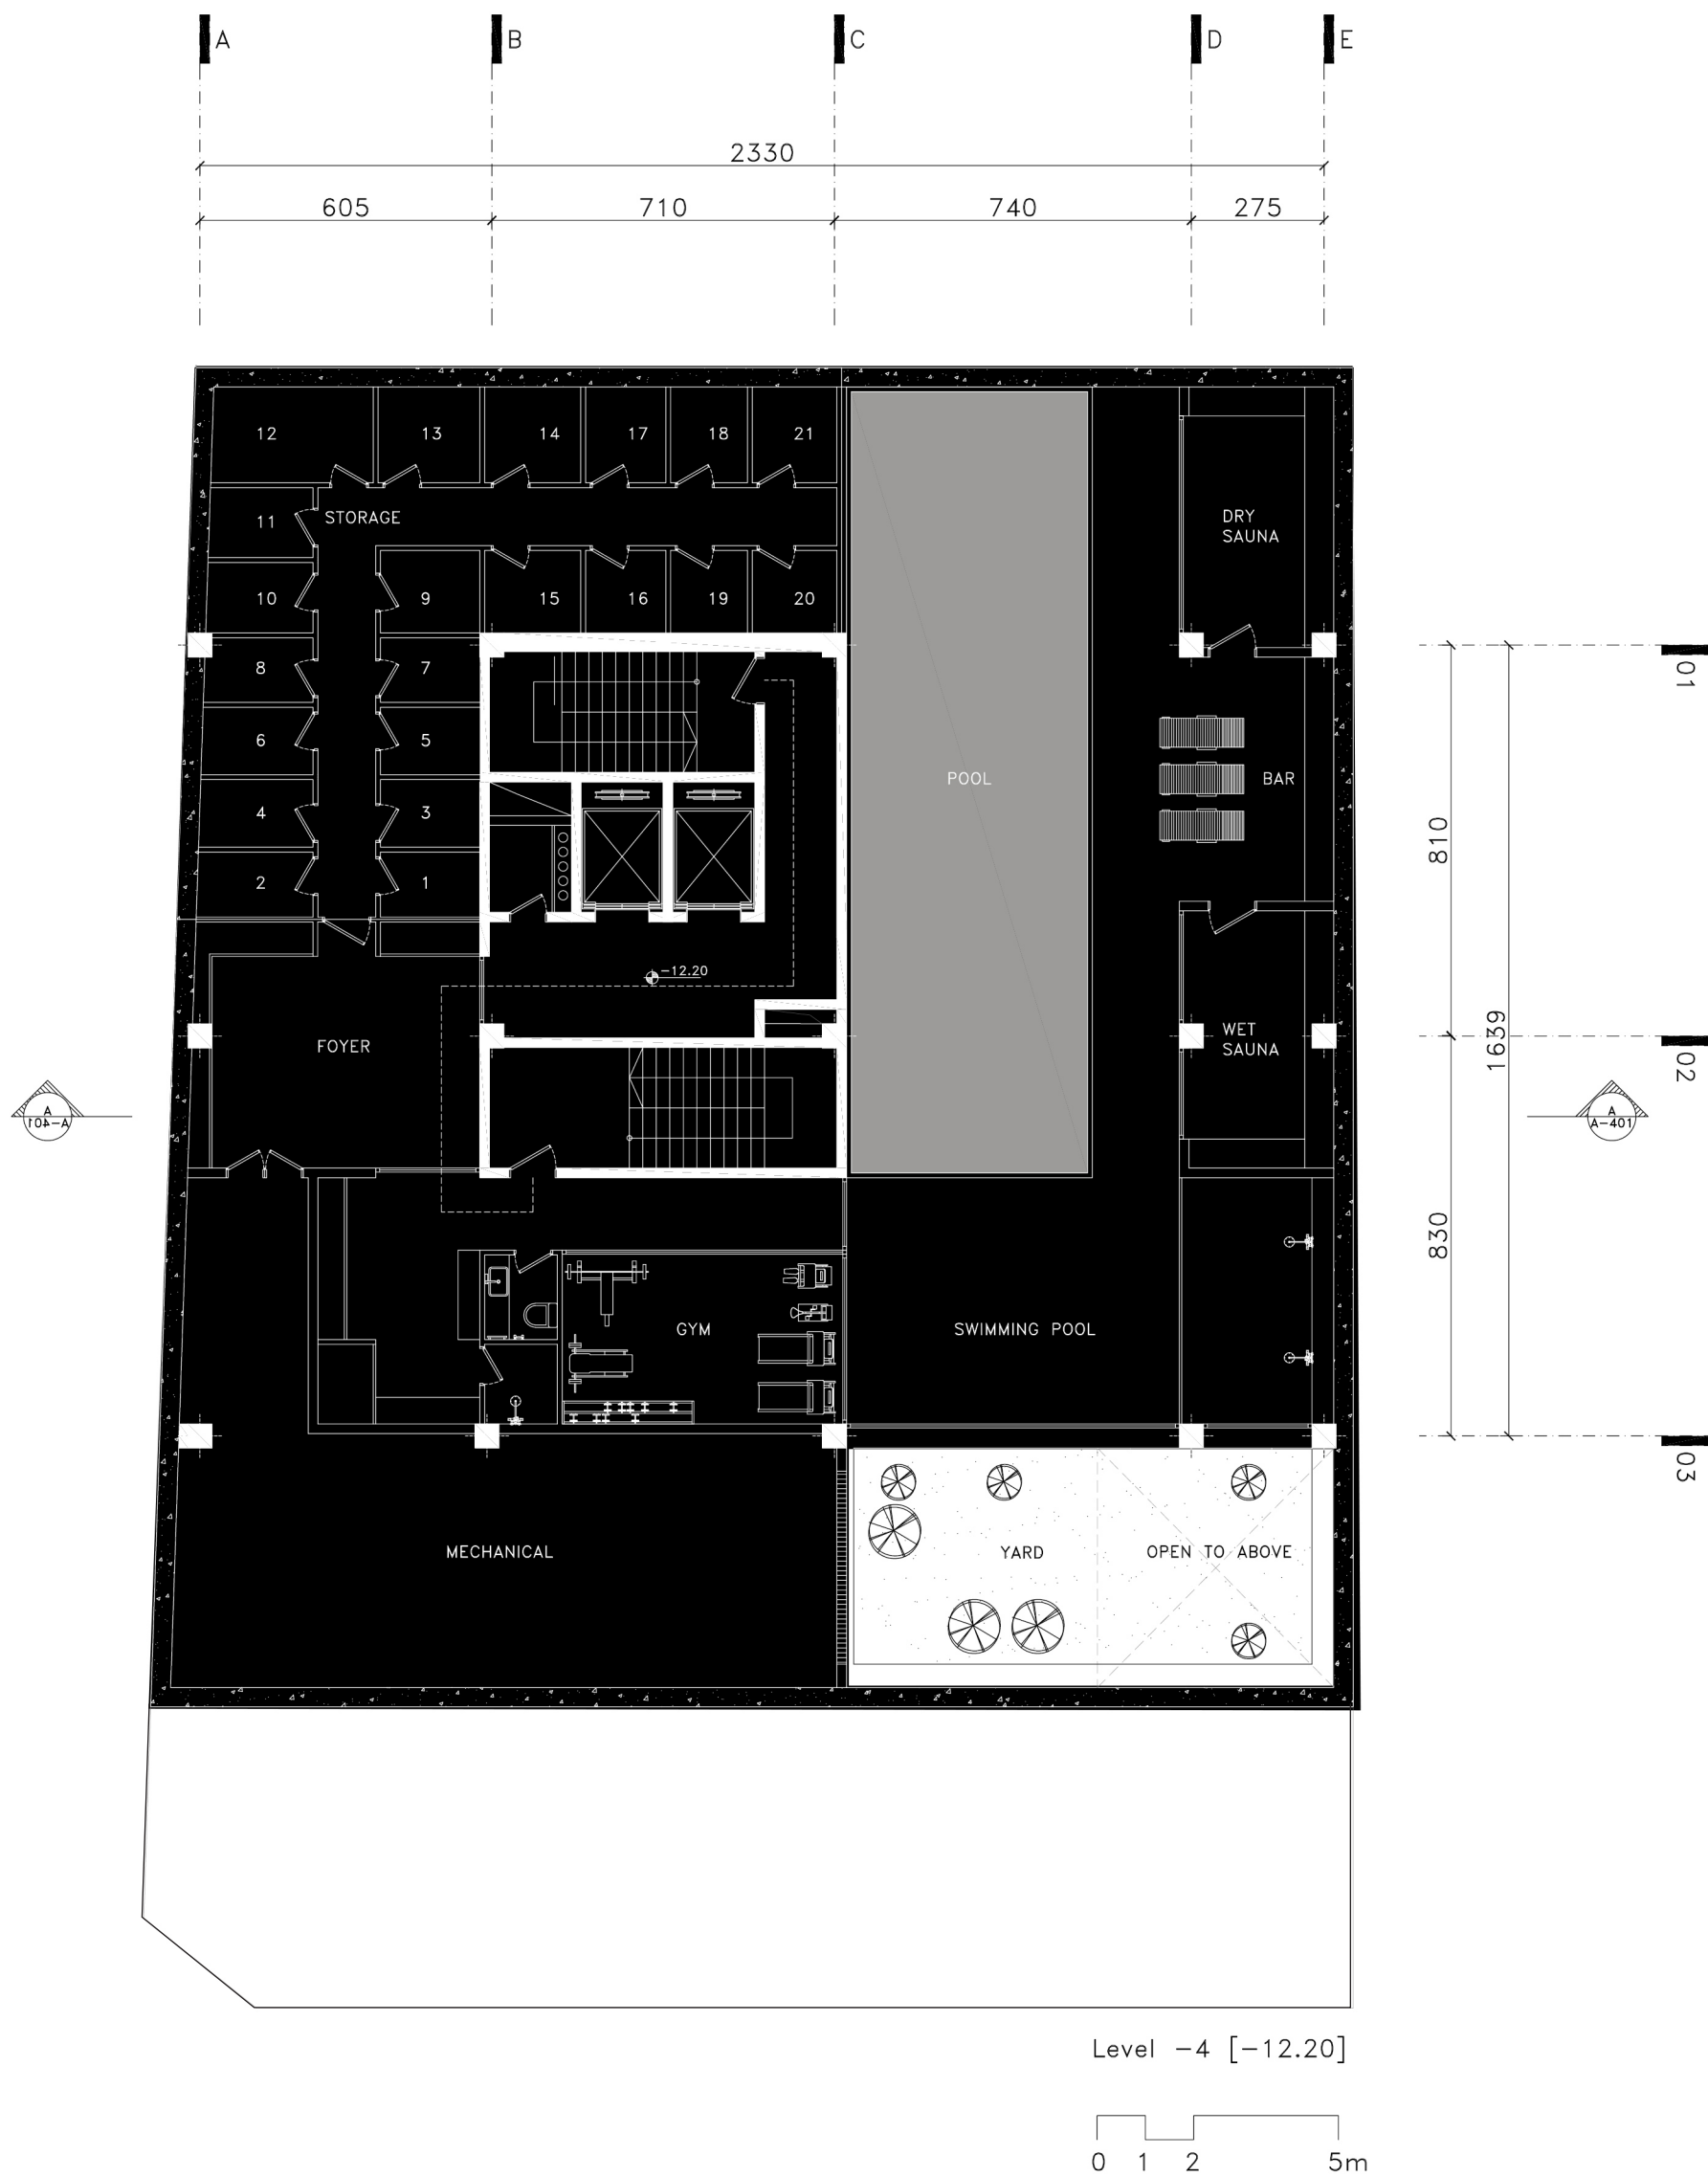

Plans [Parking -3]

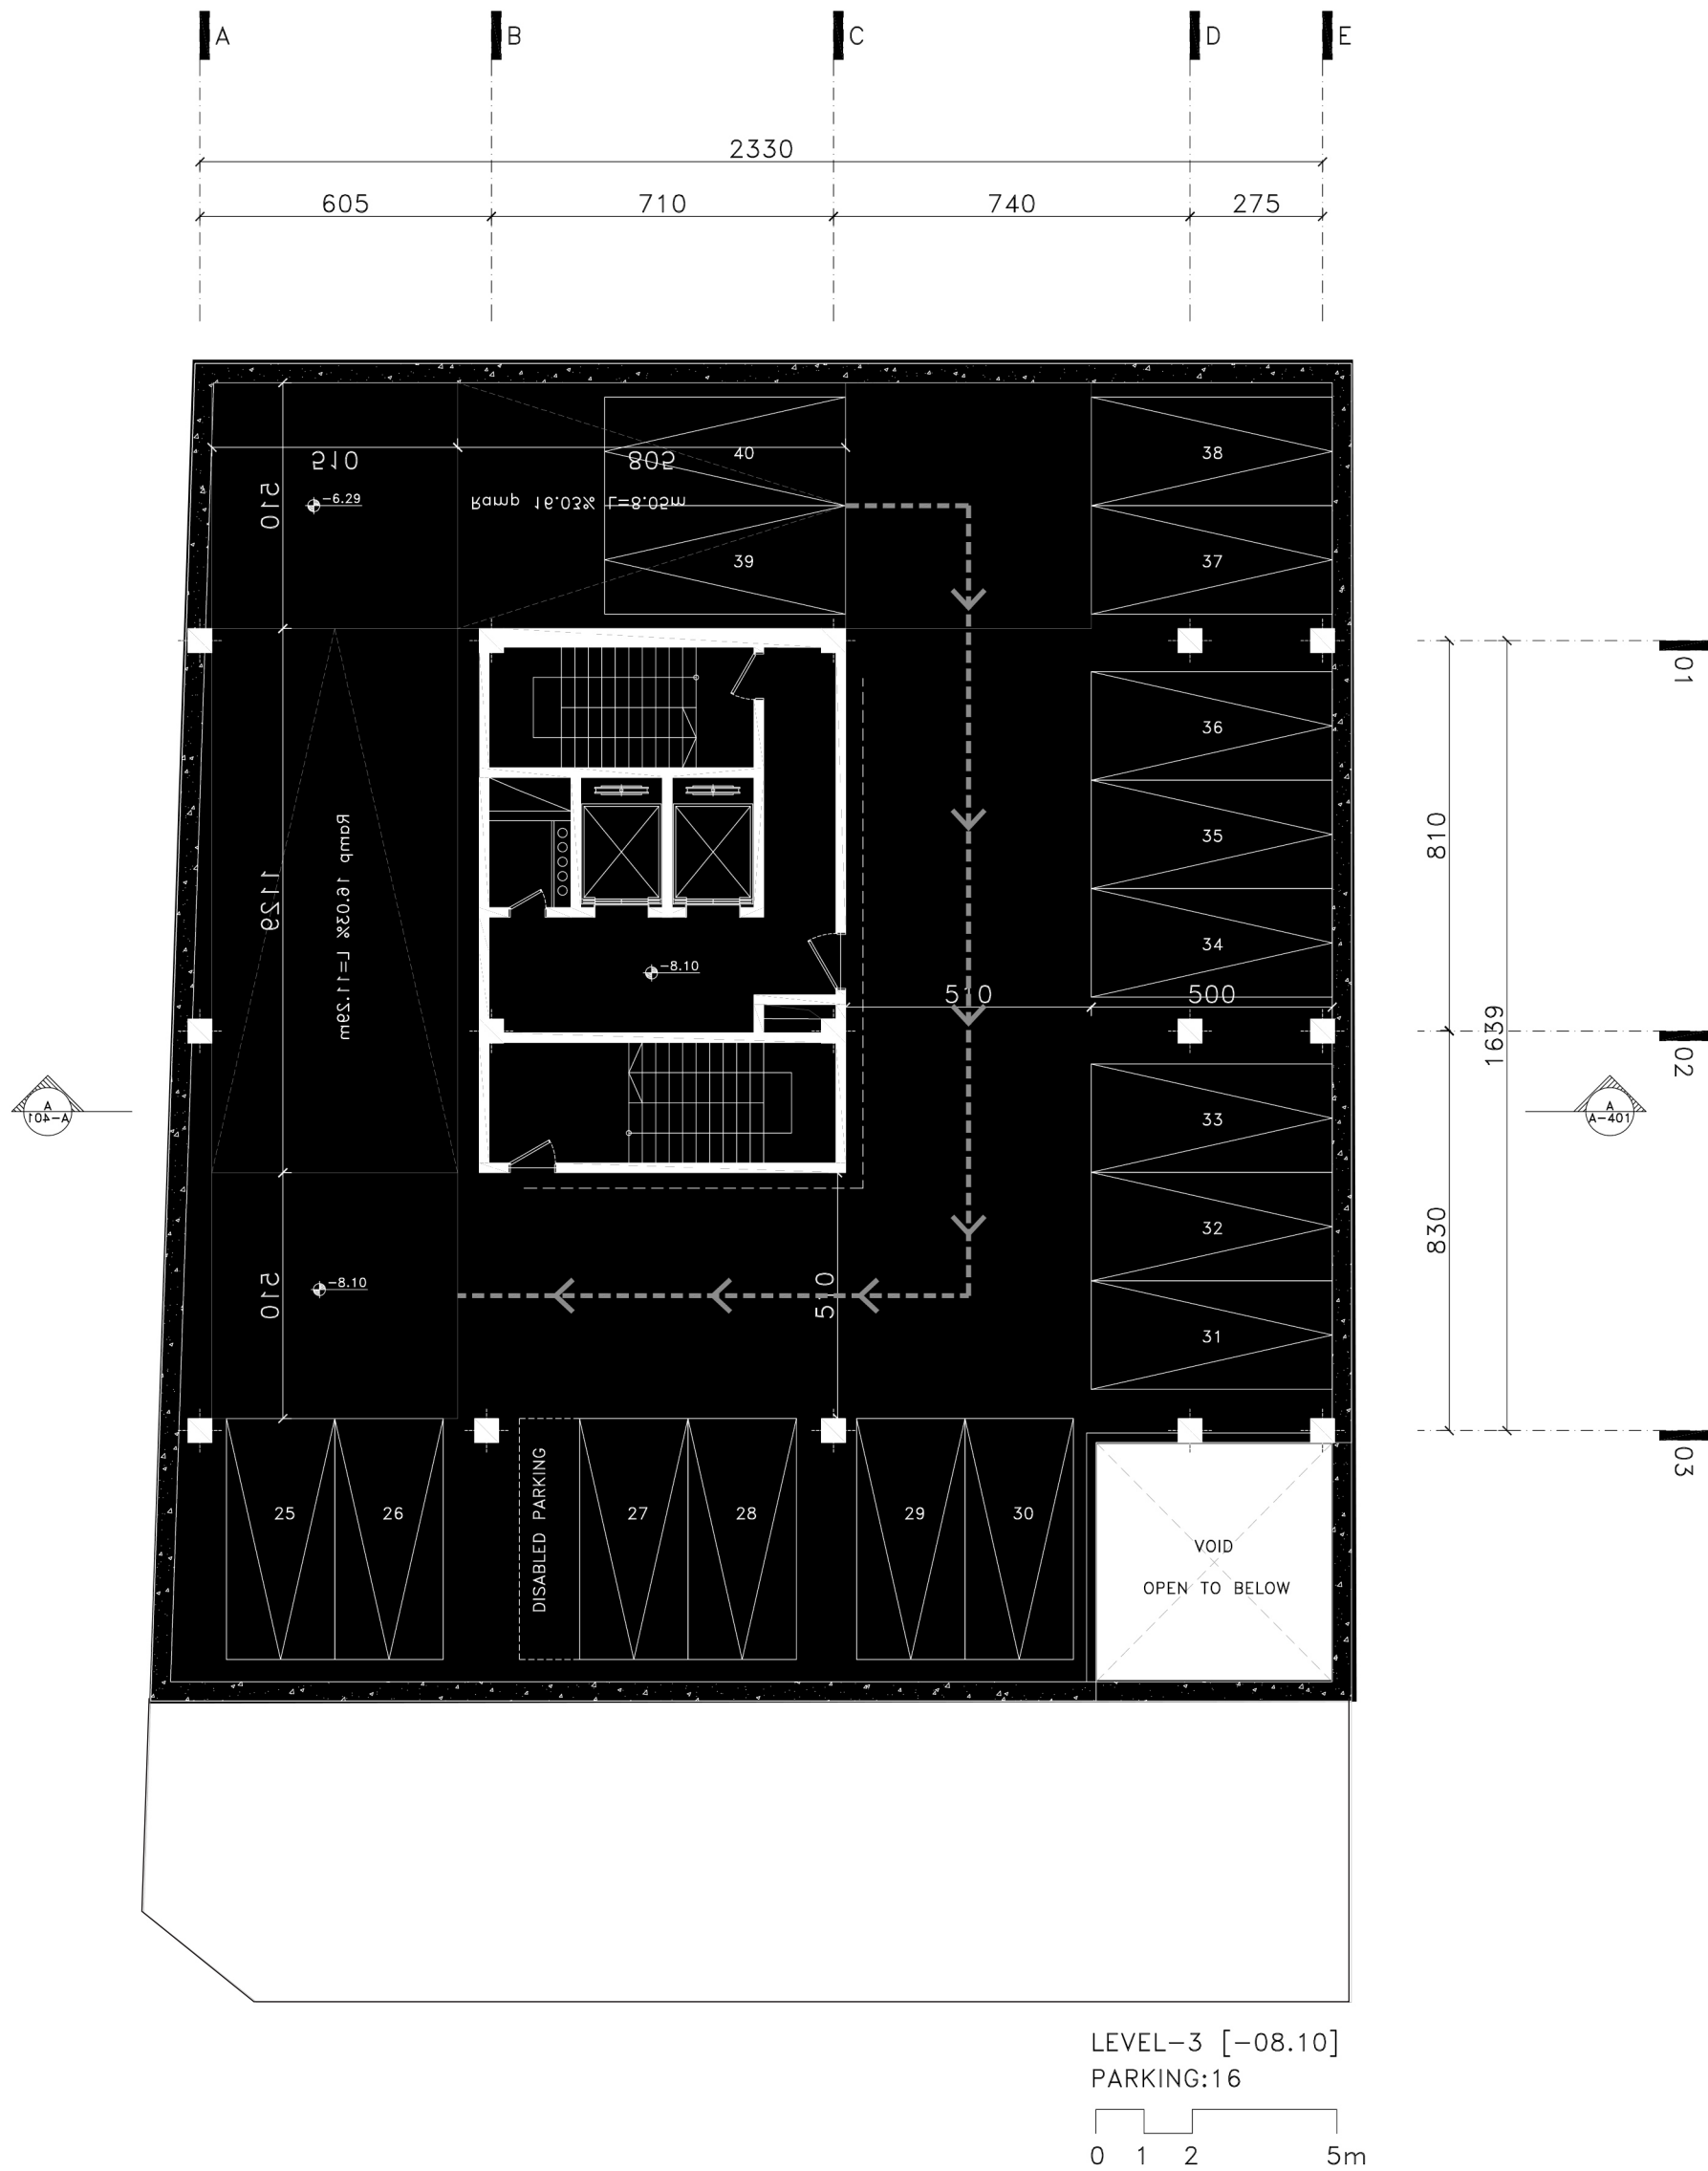


Plans [Parking -2]

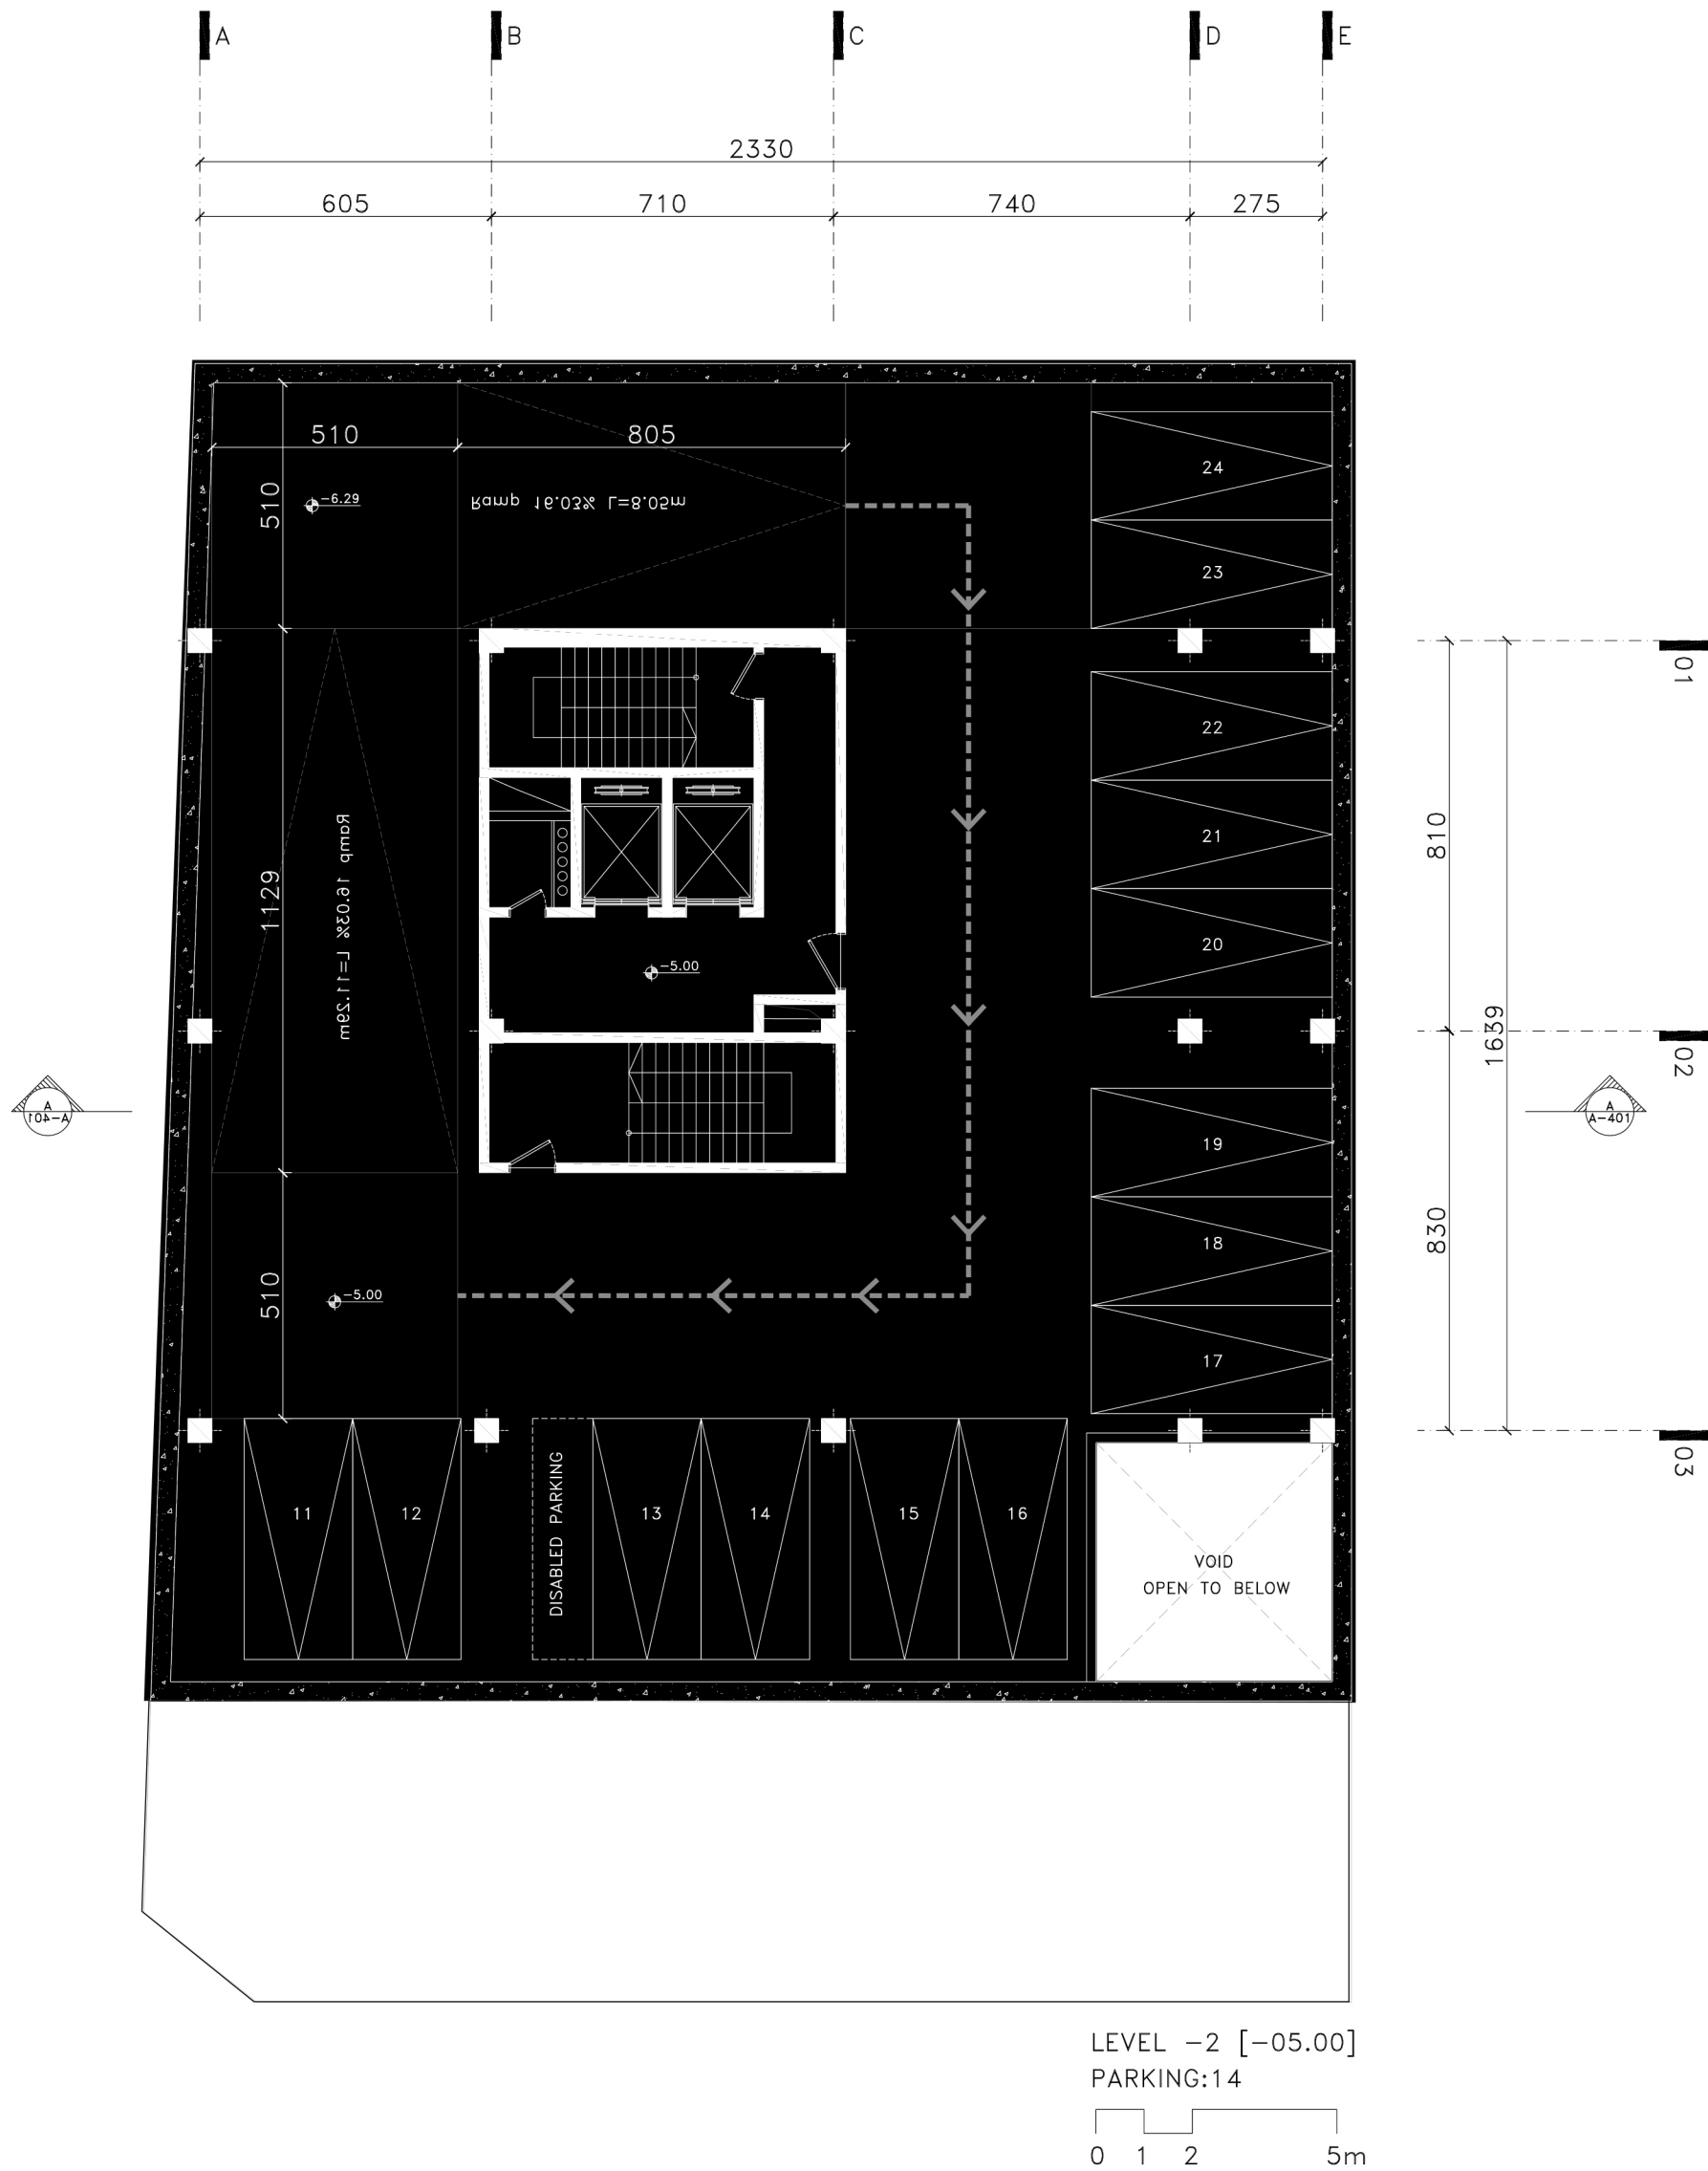


Plans [Parking -1]

South Golestan St.

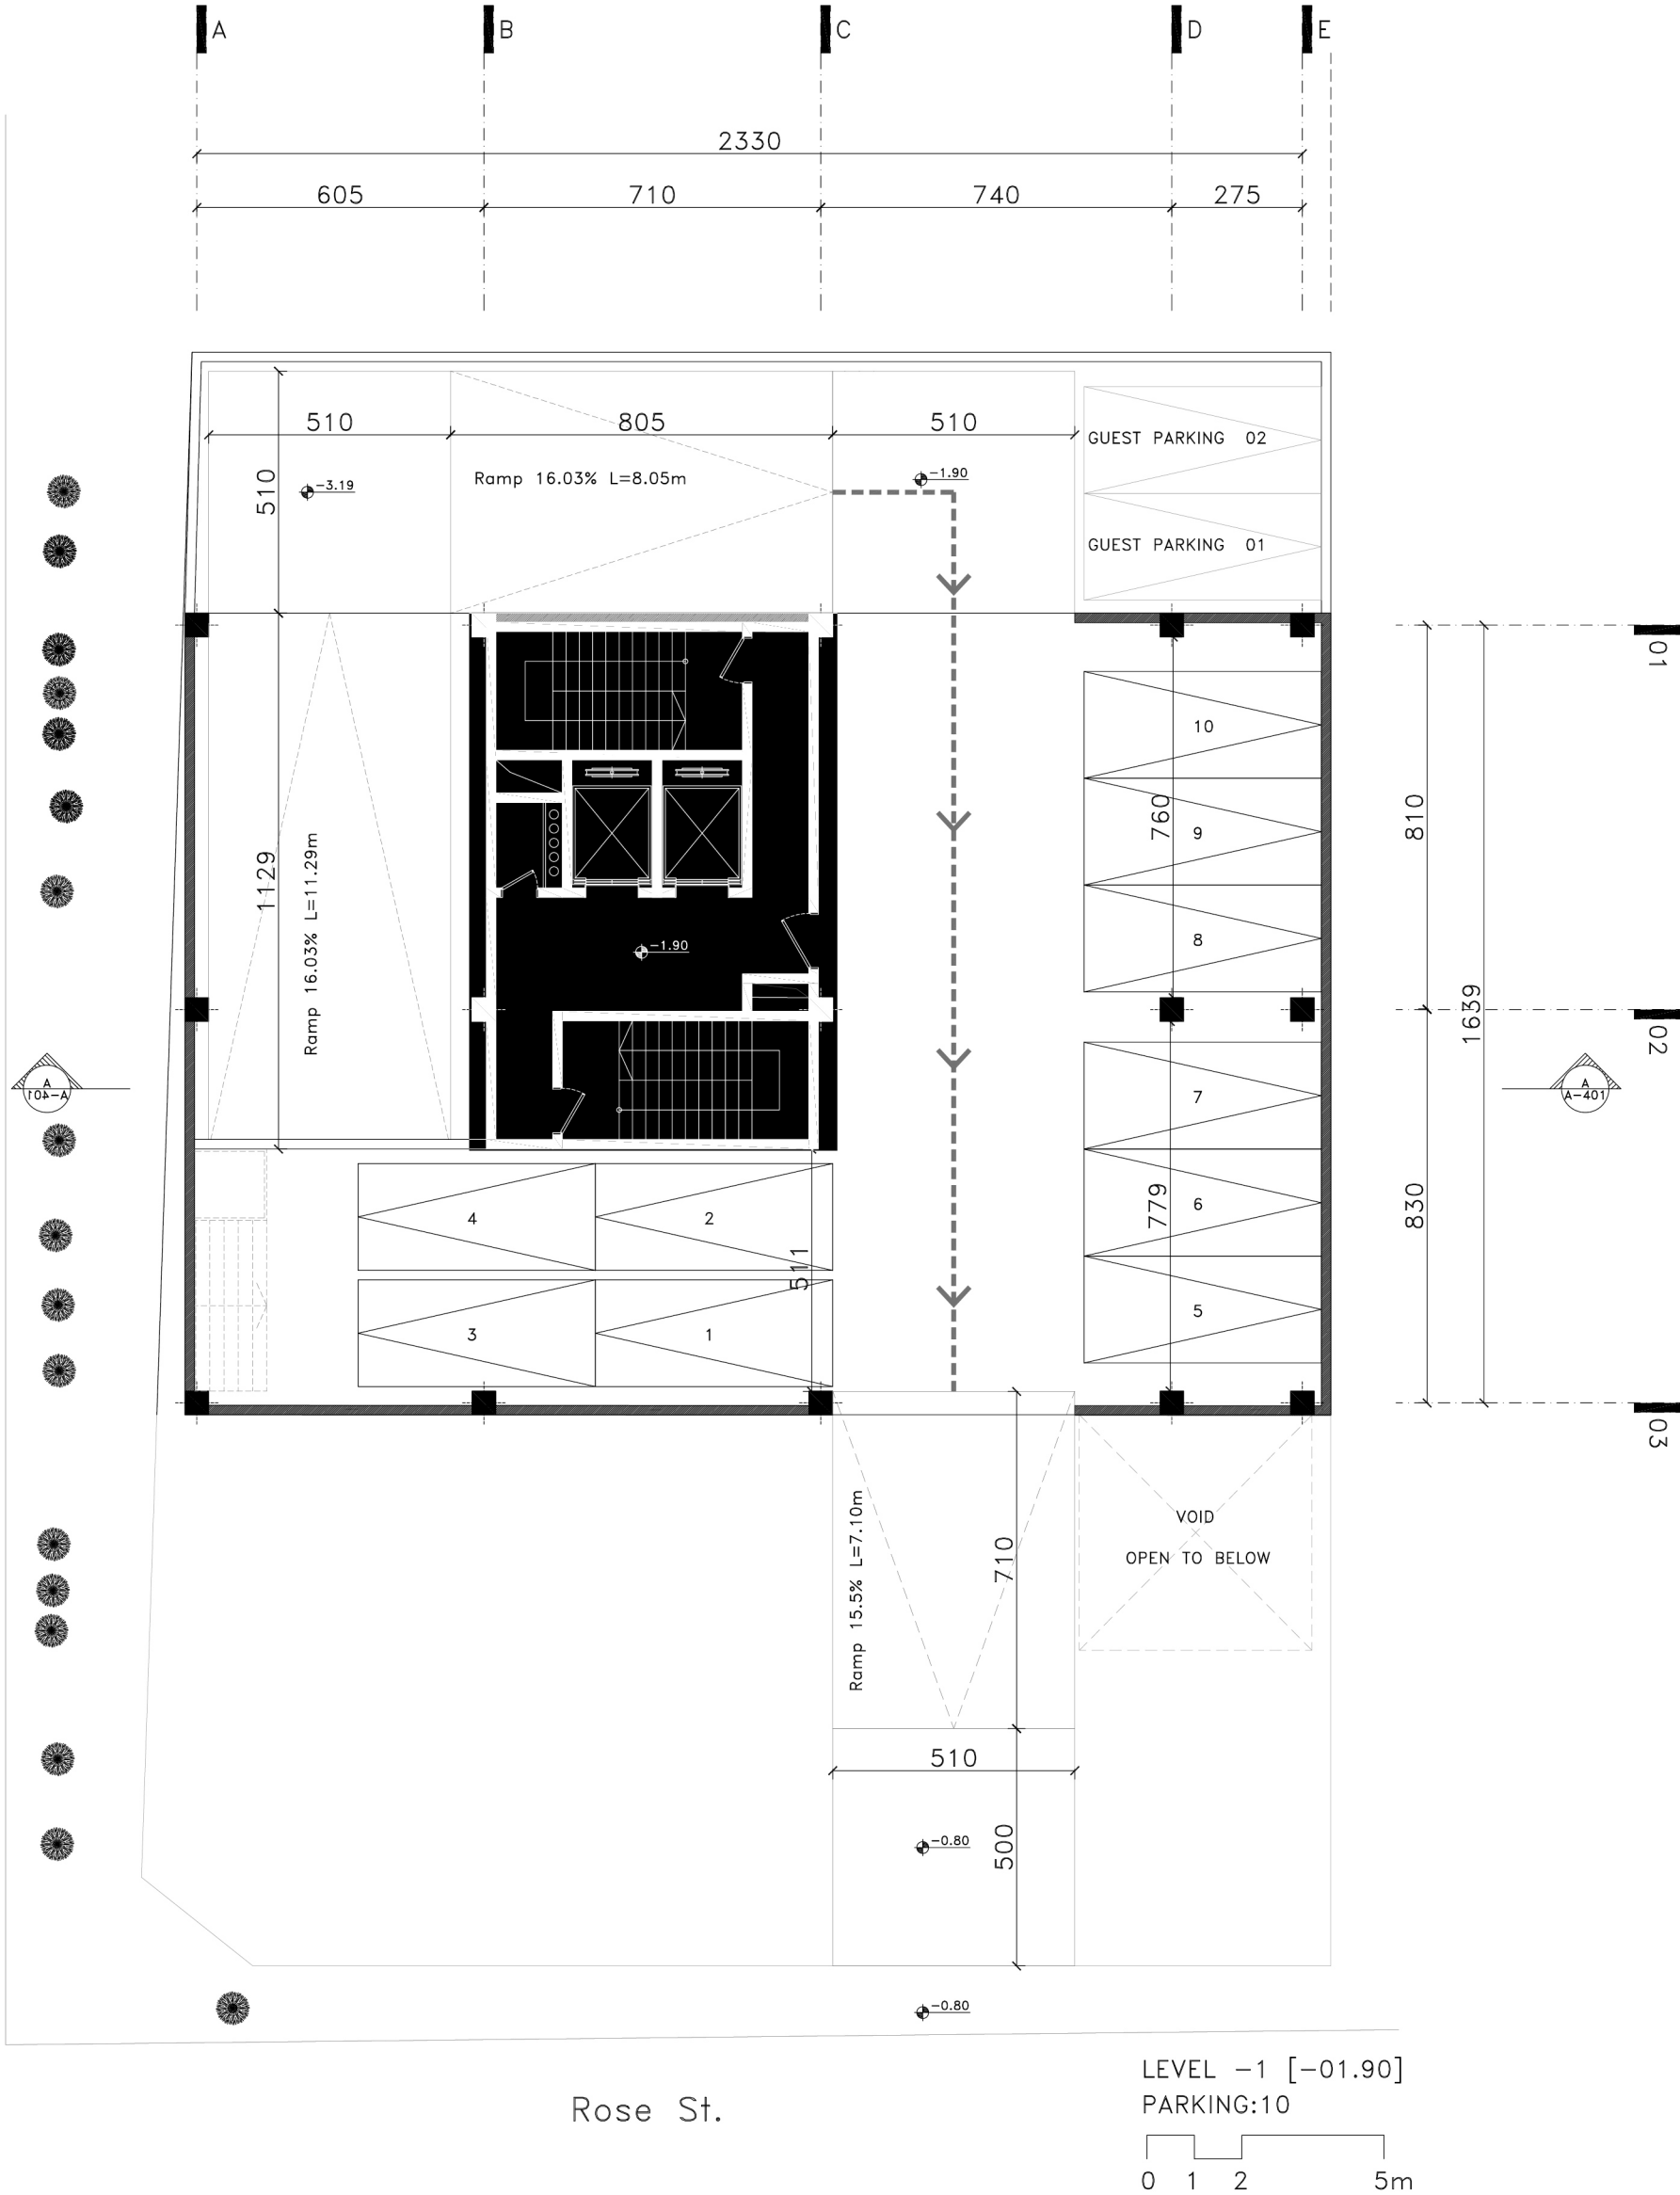


Plans [Ground Floor Plan]

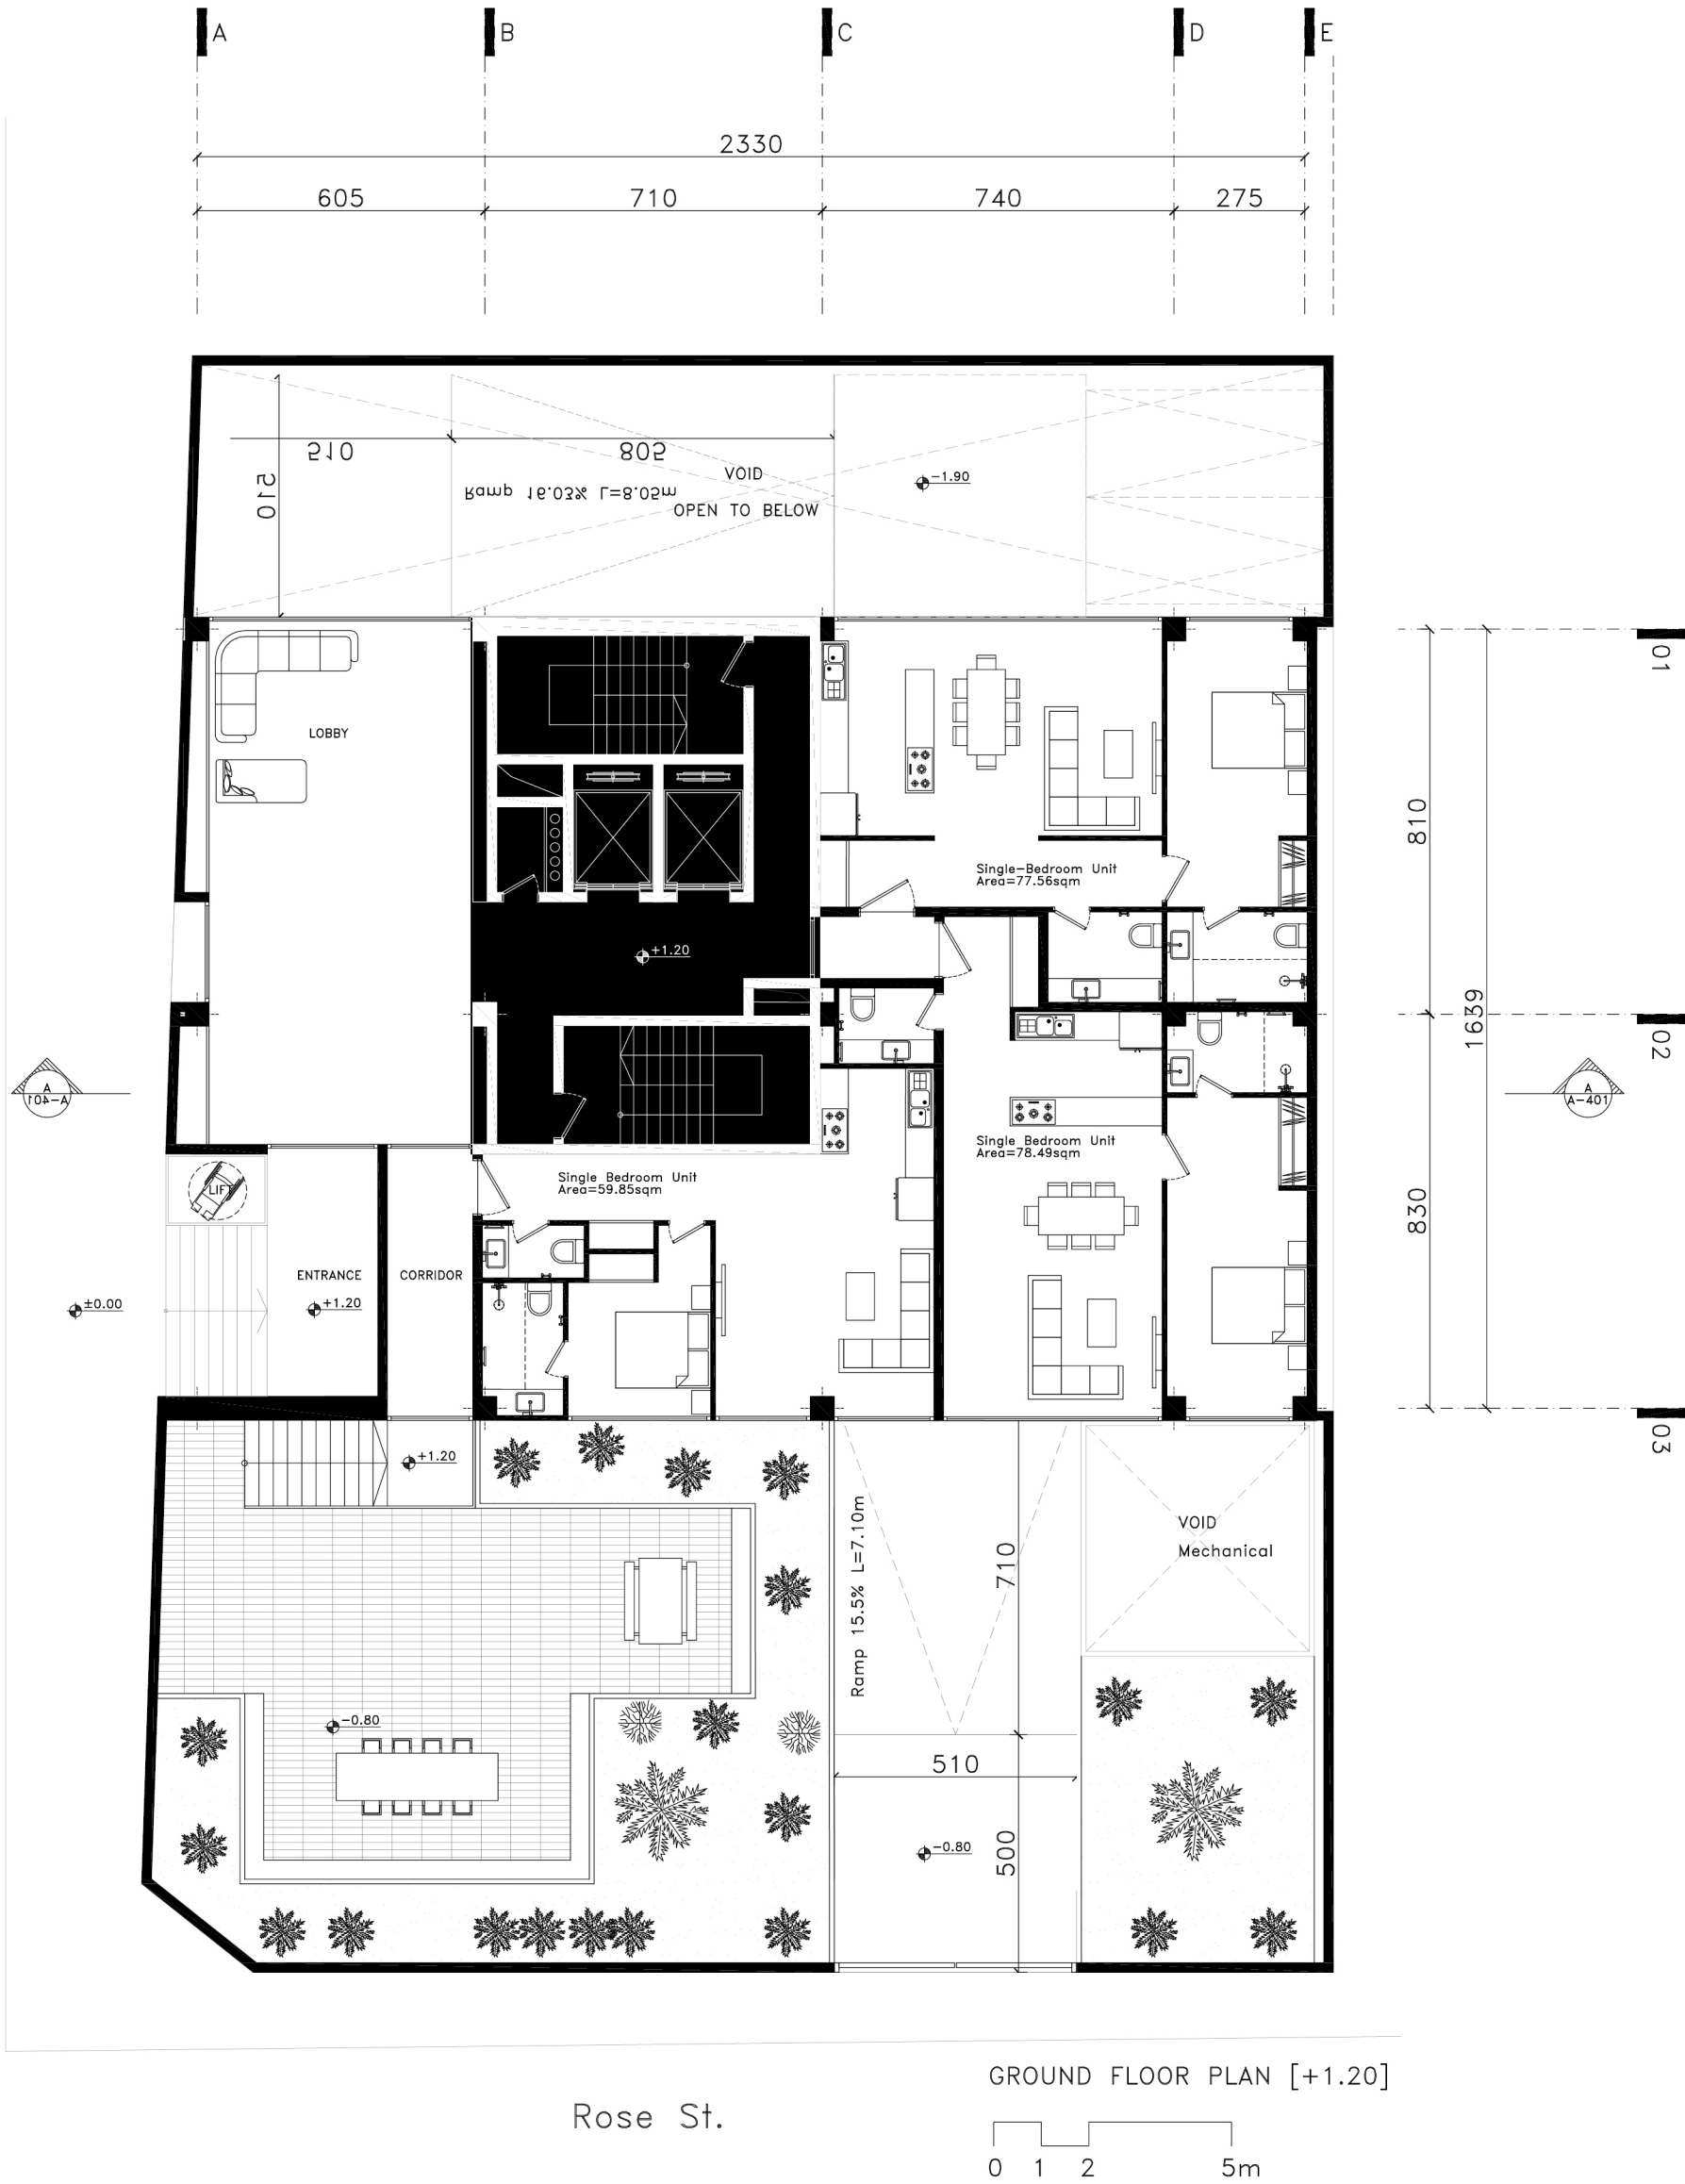


Plans [Level +1]

South Golestan St.

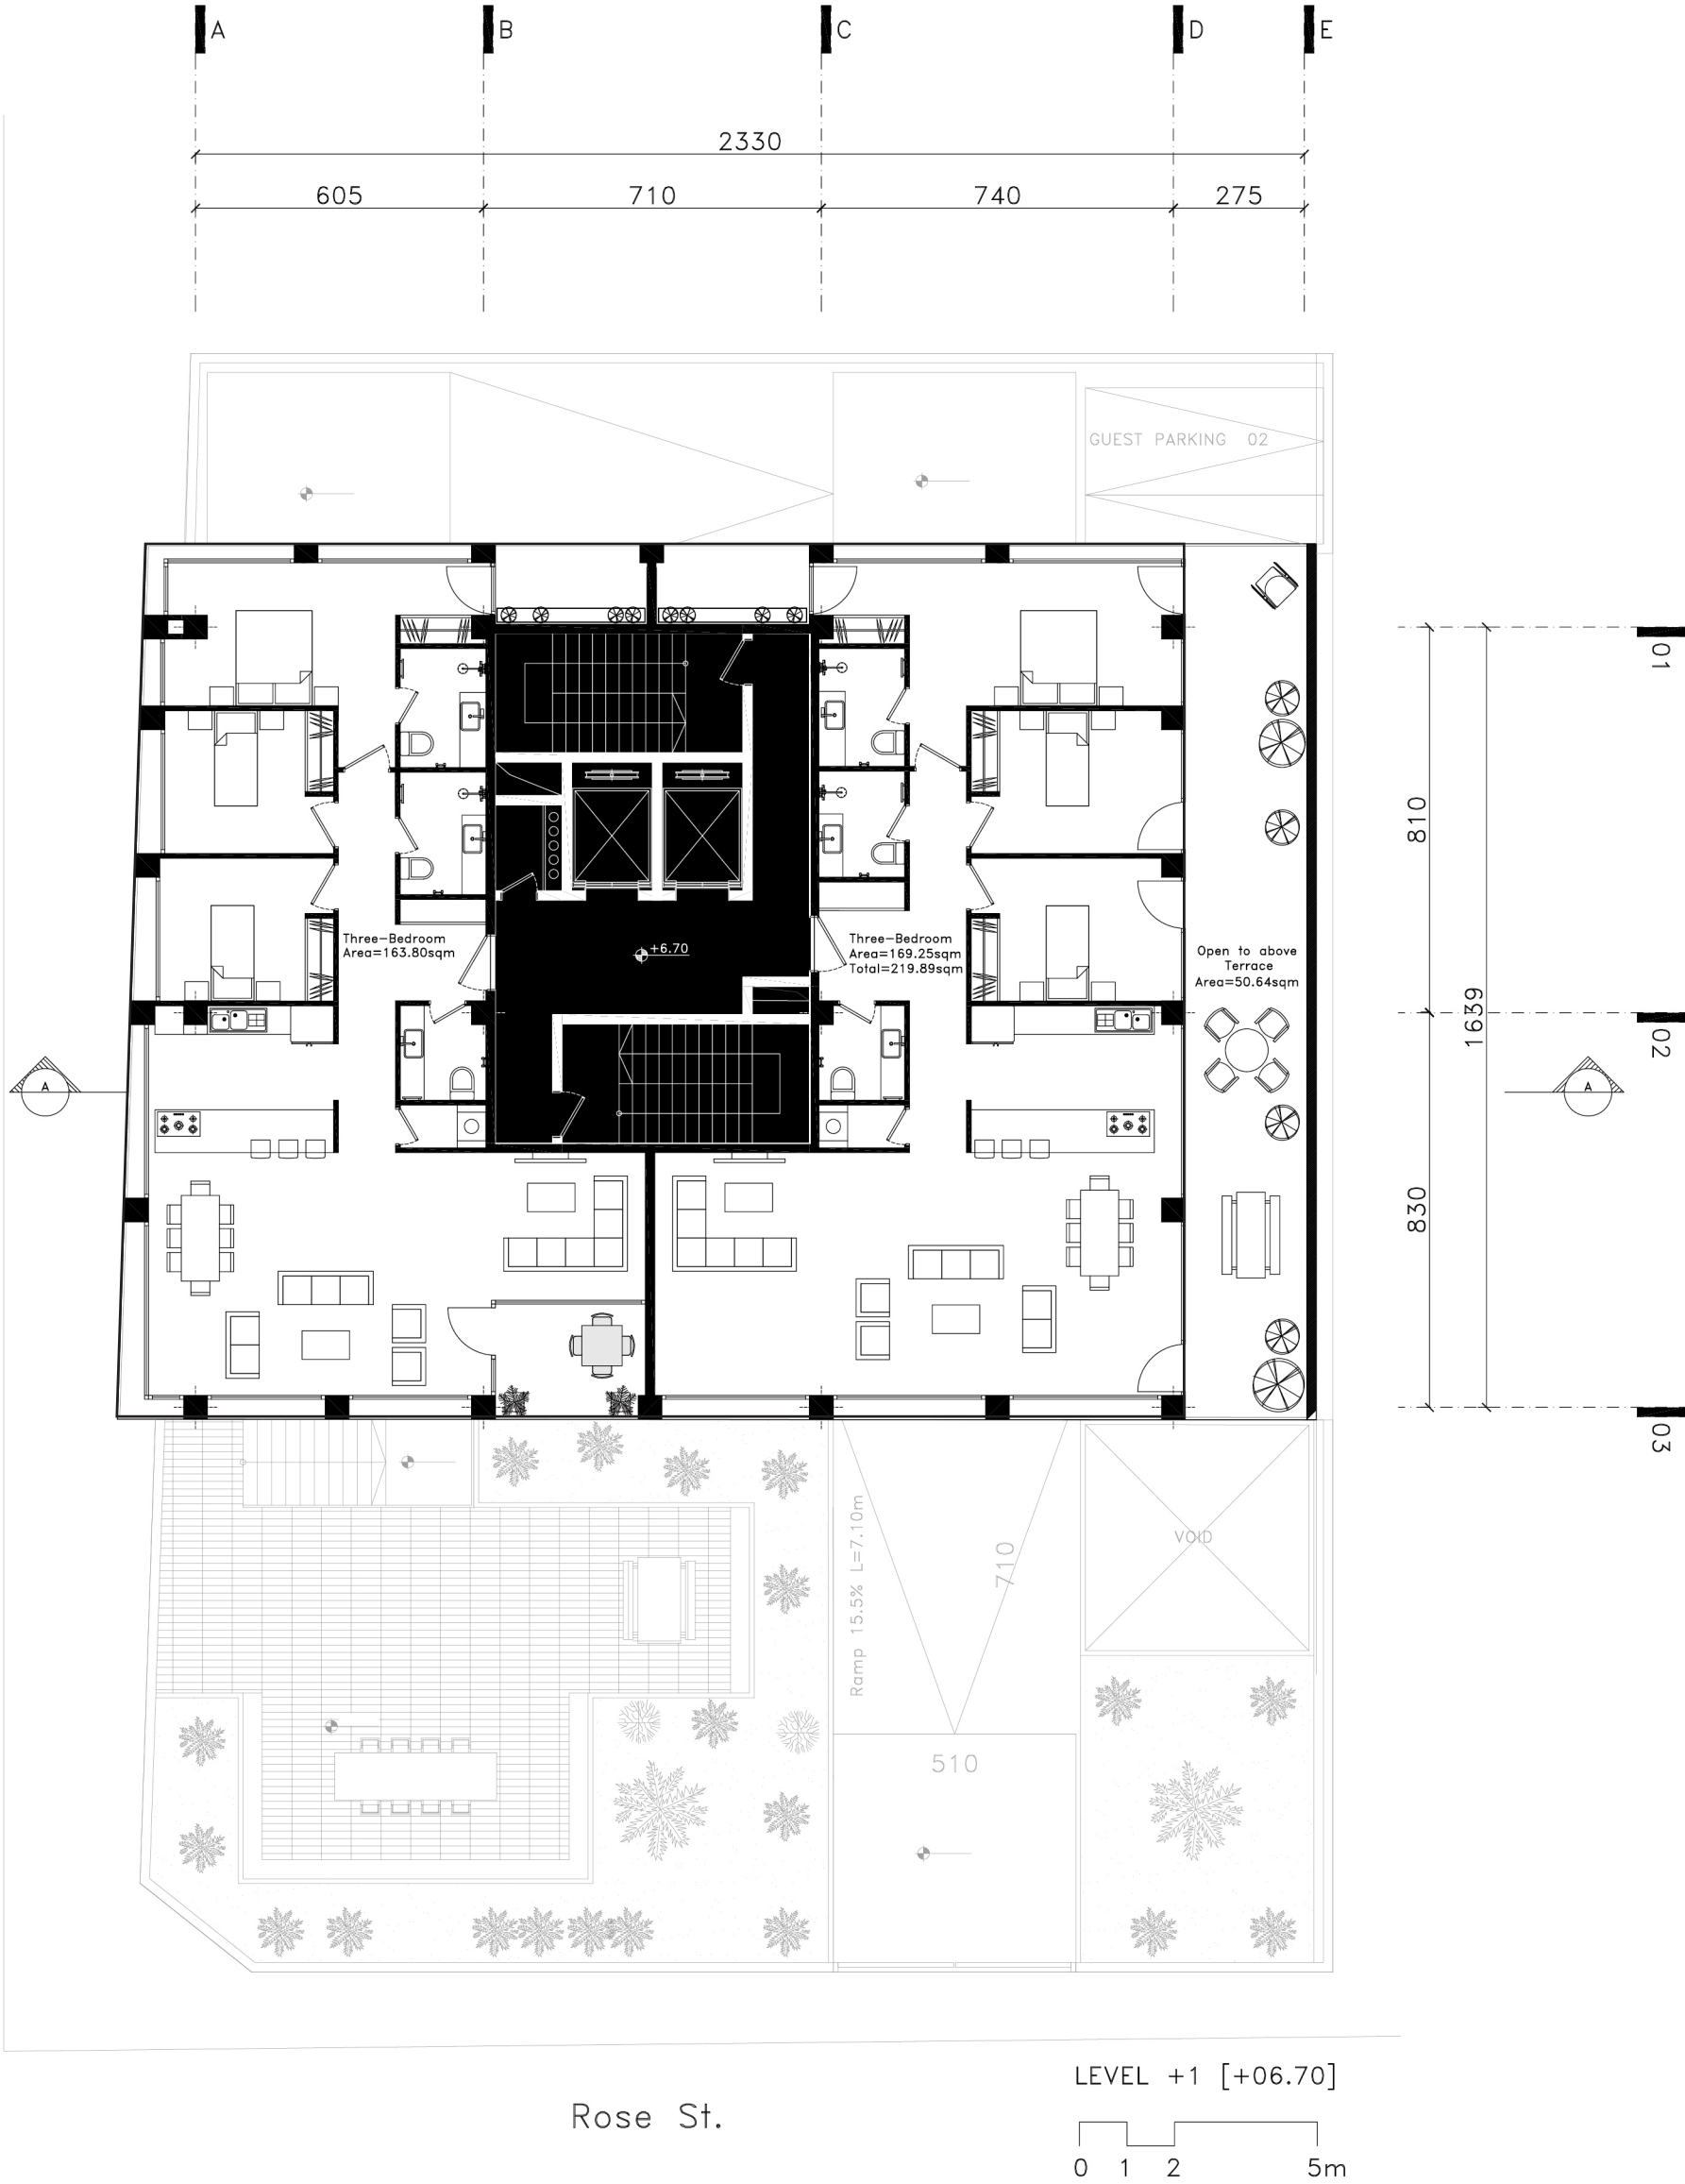


Plans [Level +2 to +9]

South Golestan St.

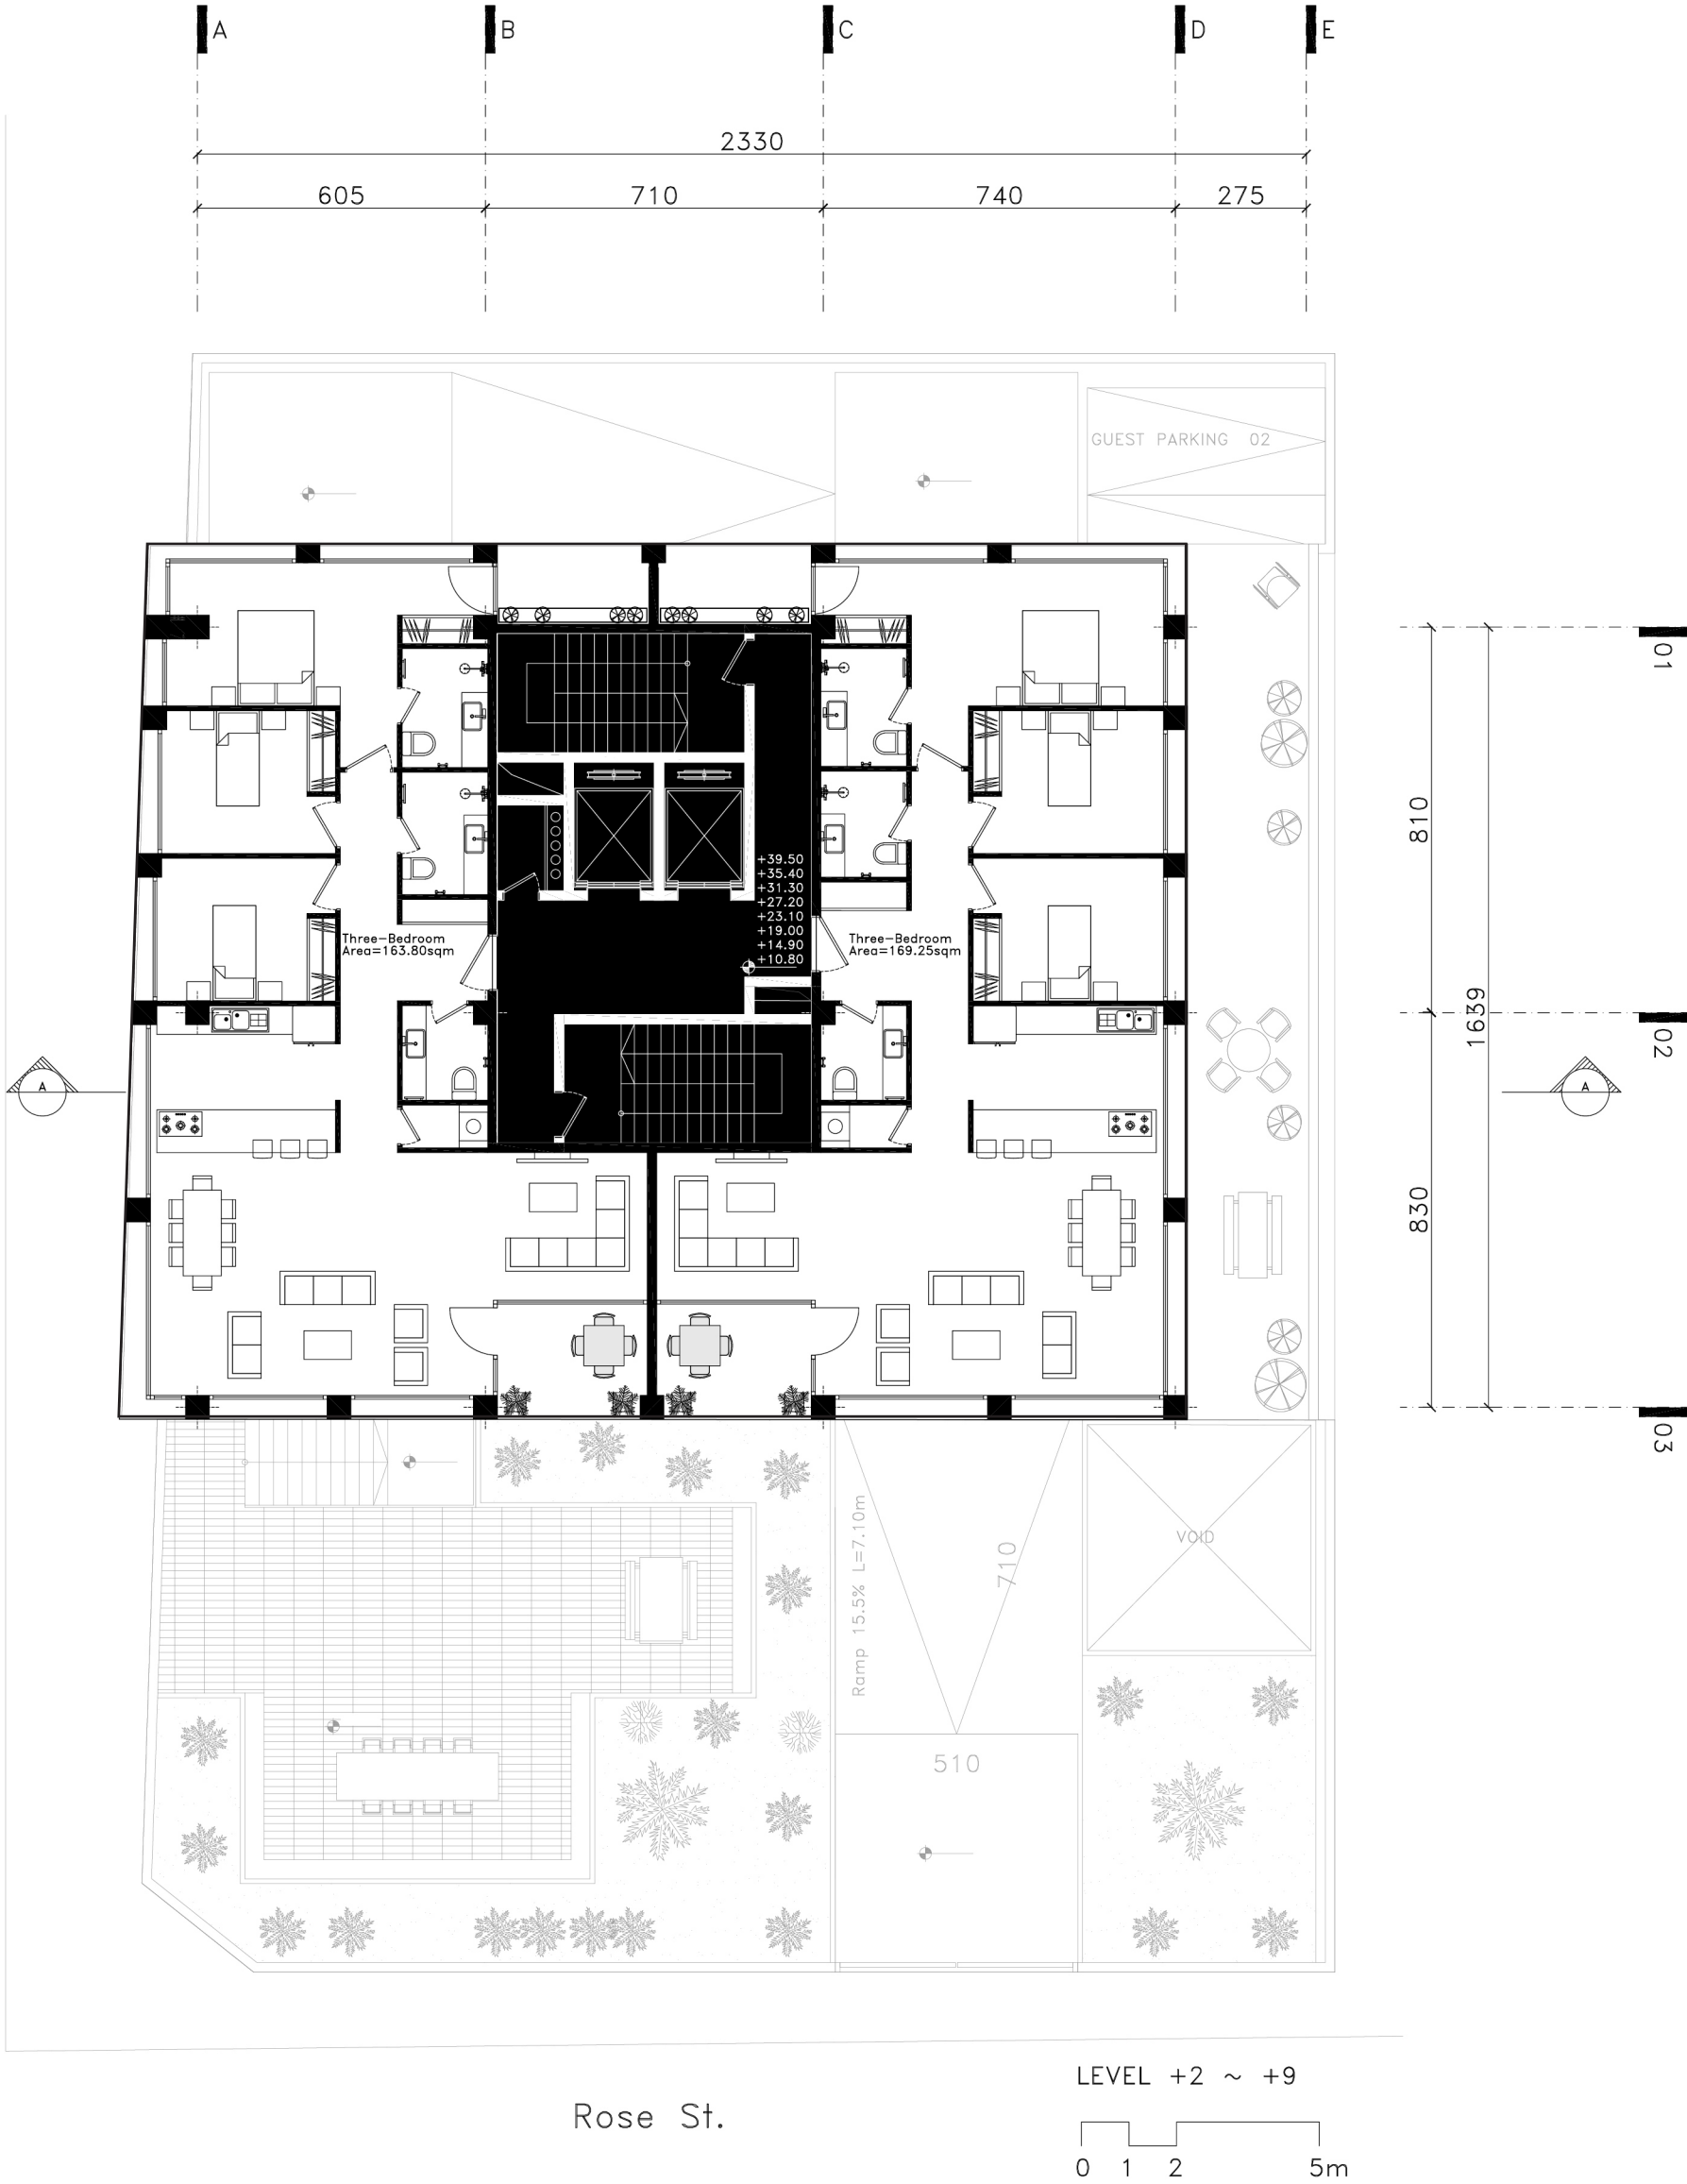


Plans [Roof]

South Golestan St.

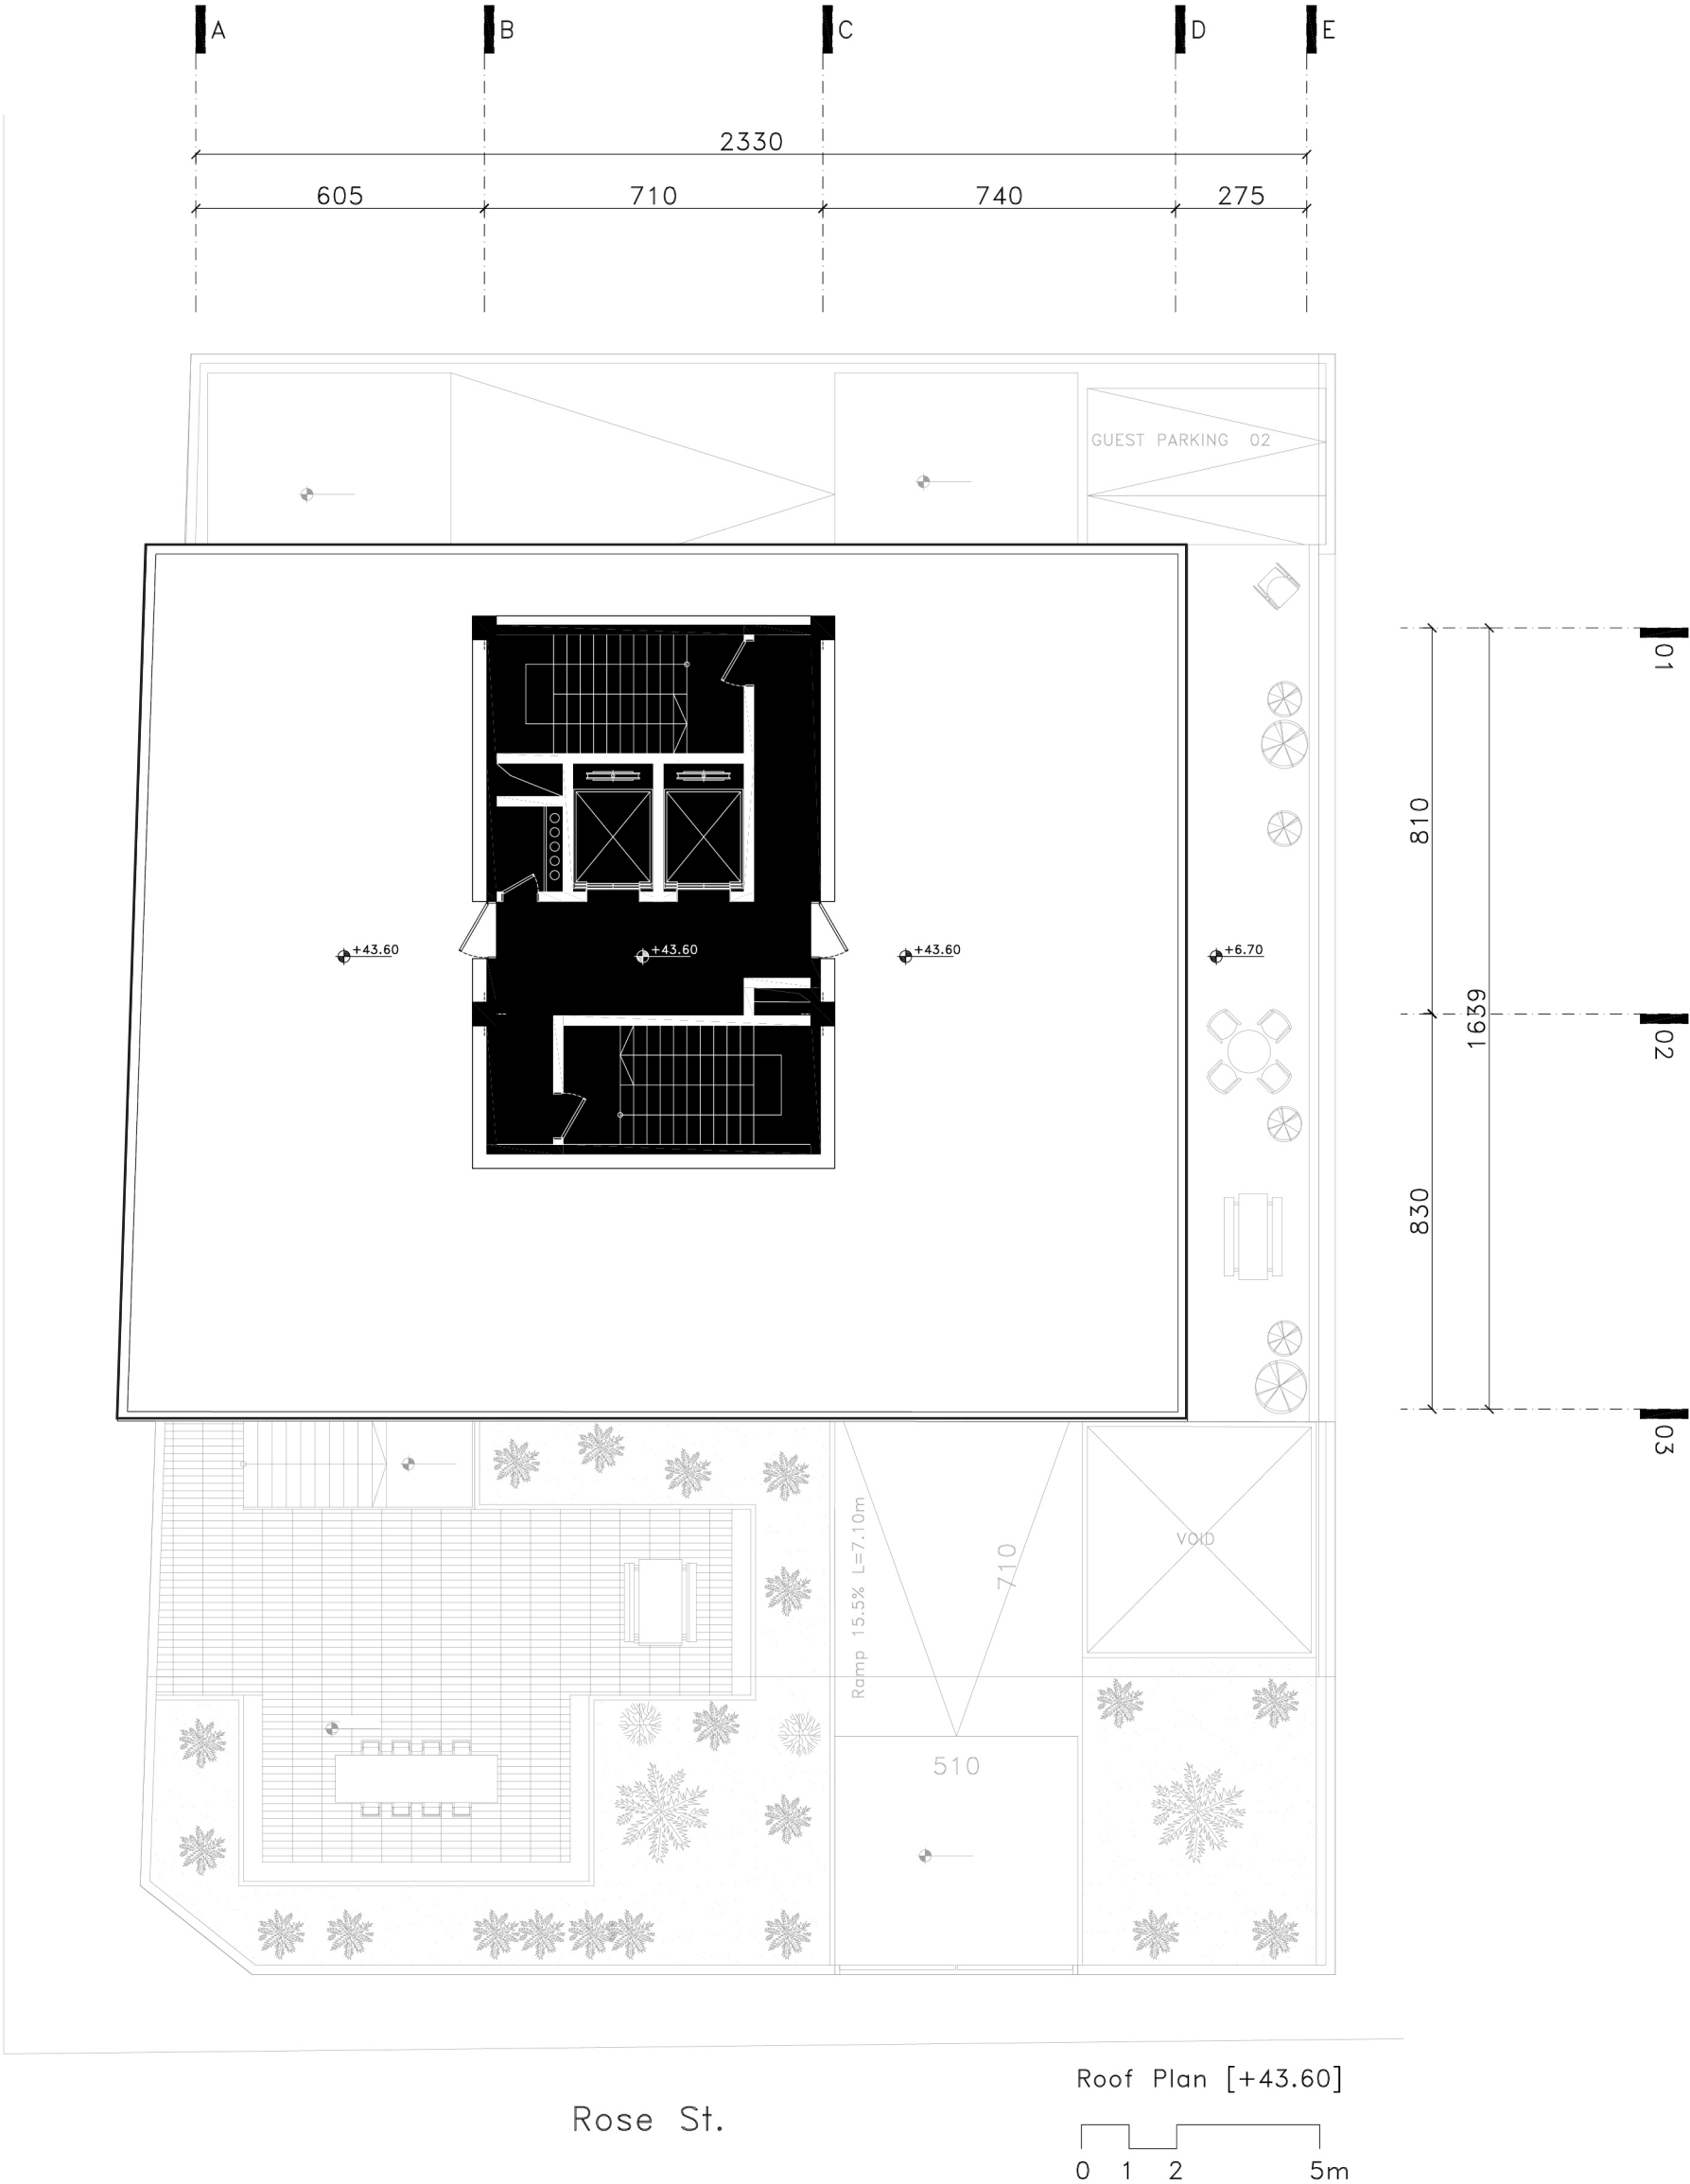

Site Plan

South Golestan St.

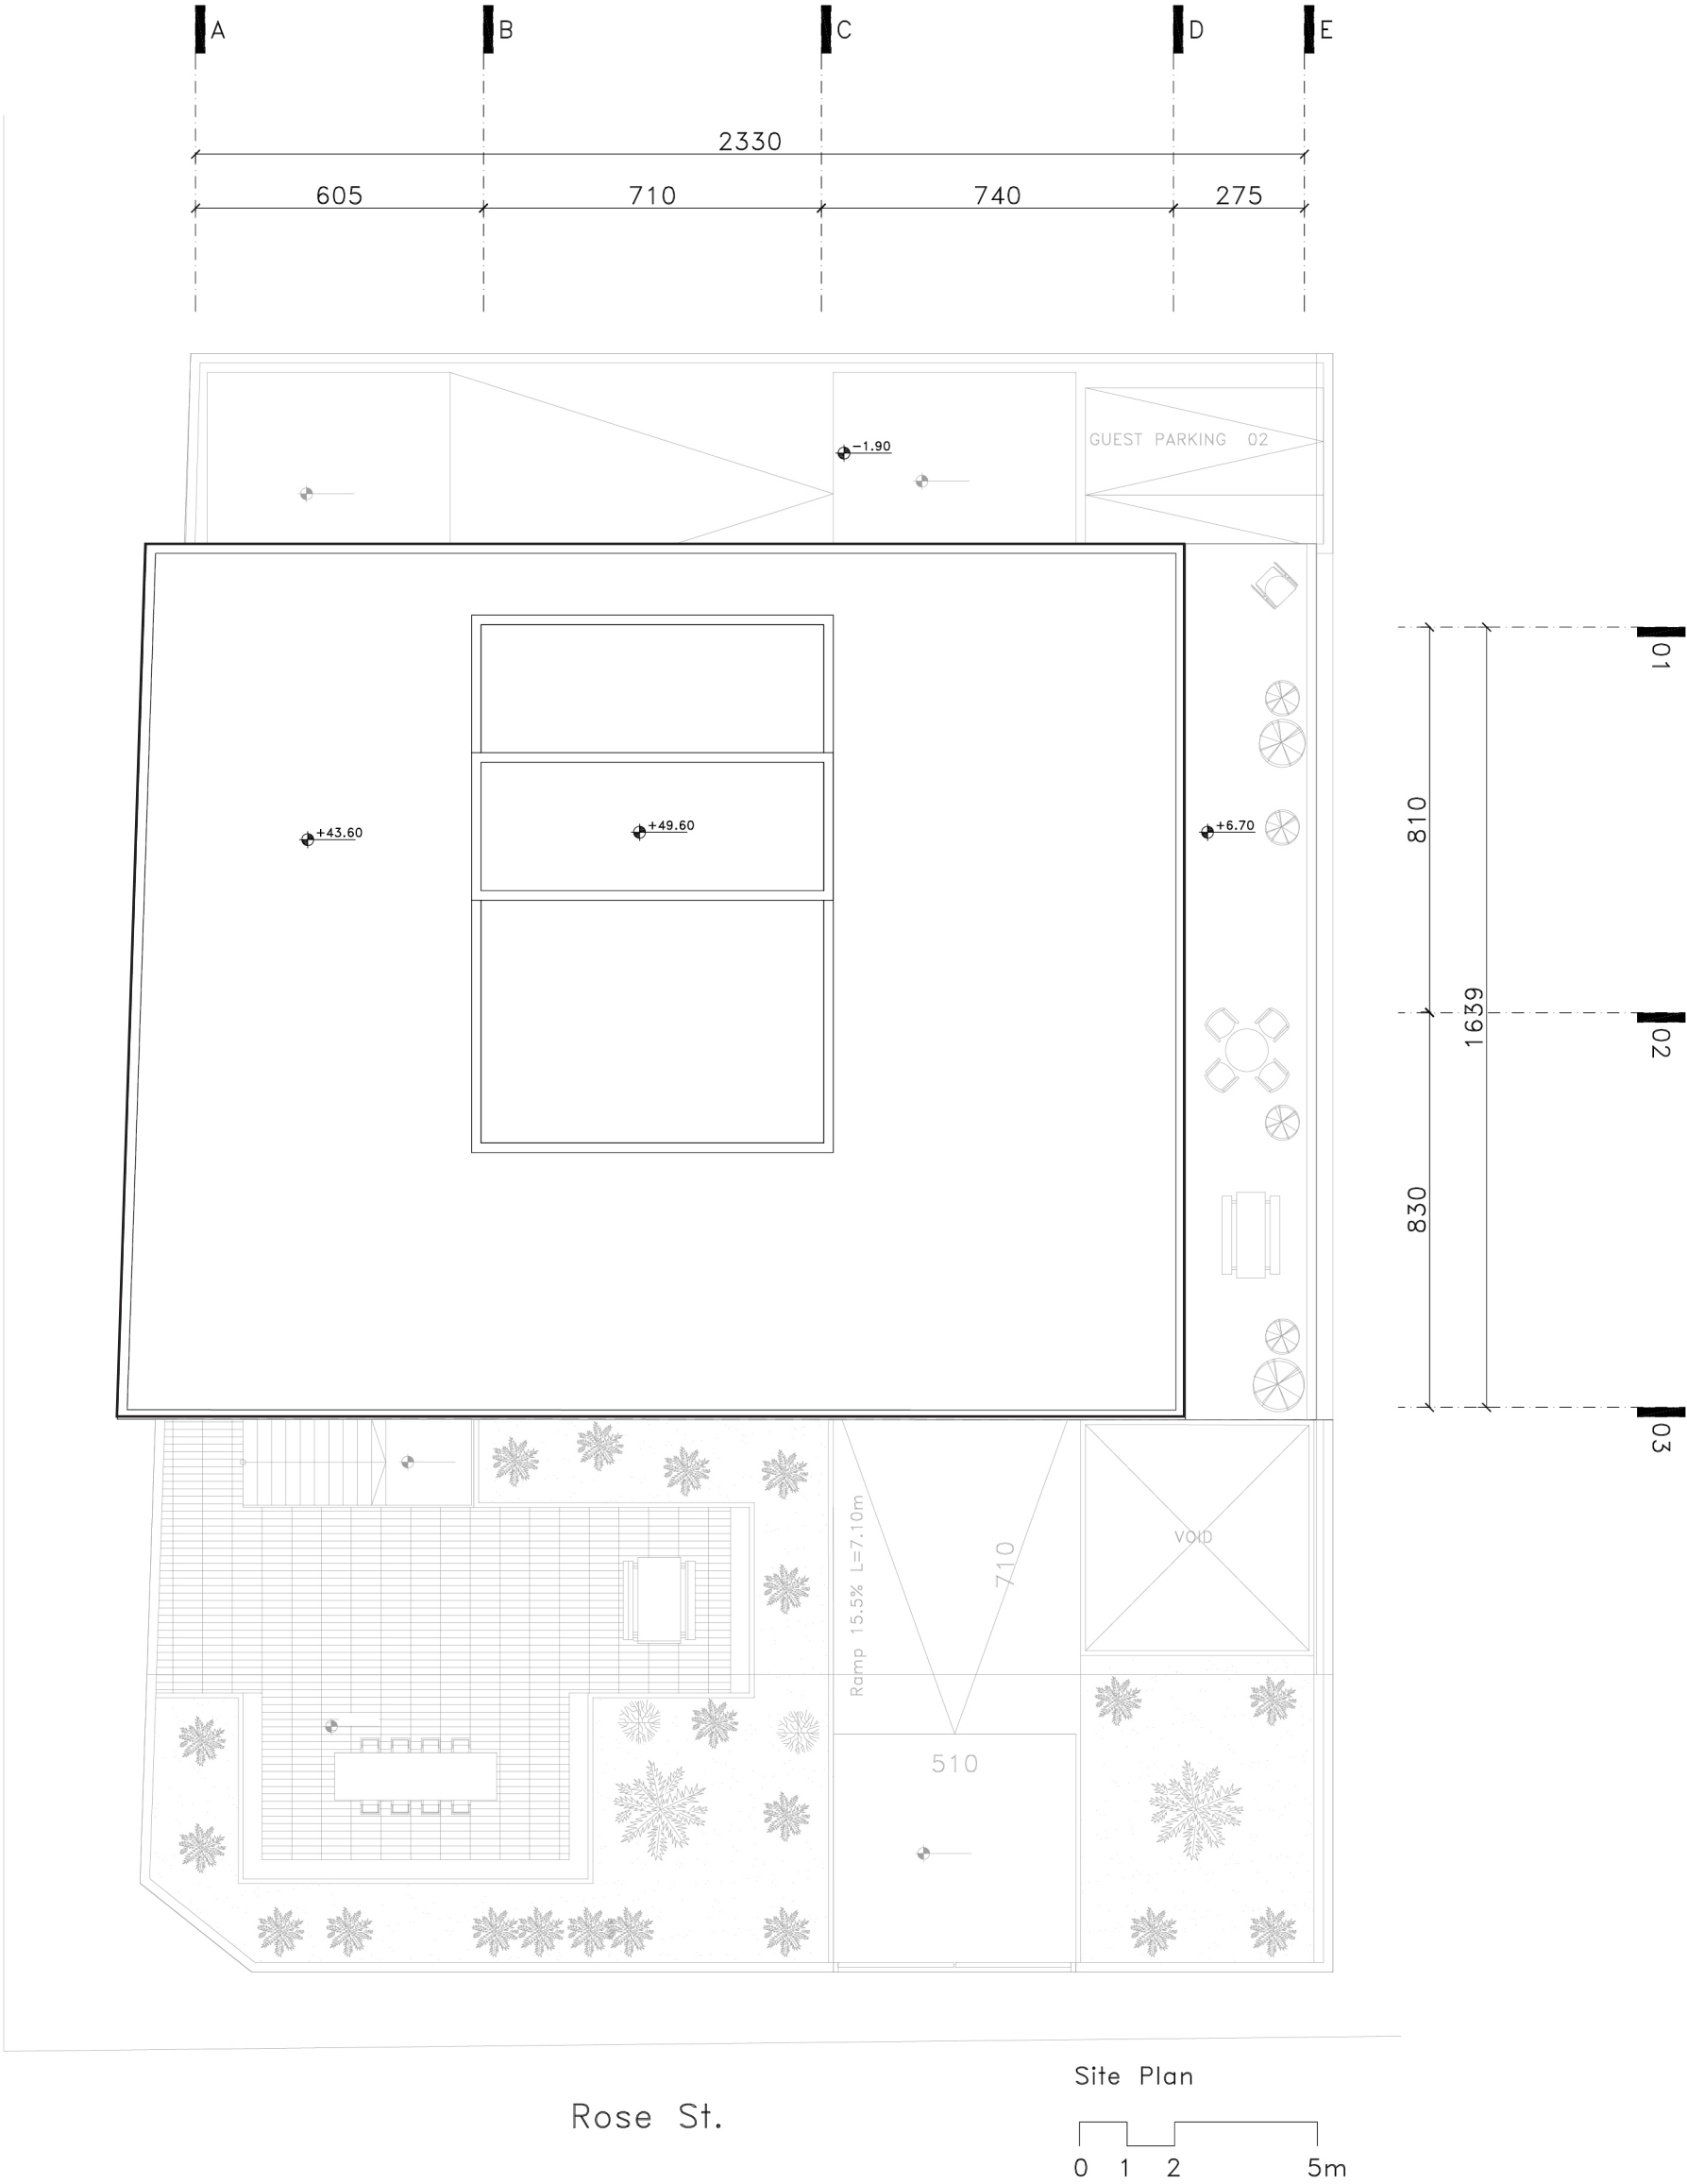

Section A-A

