


Interior Design Of Farid Villa Building

Niavaran | Tehran

This villa is located on a plot of 542 square meters with a total floor area of 279 square meters in Farid Street, Niavaran, Tehran.

The villa consists of three floors (basement, ground floor and first floor)



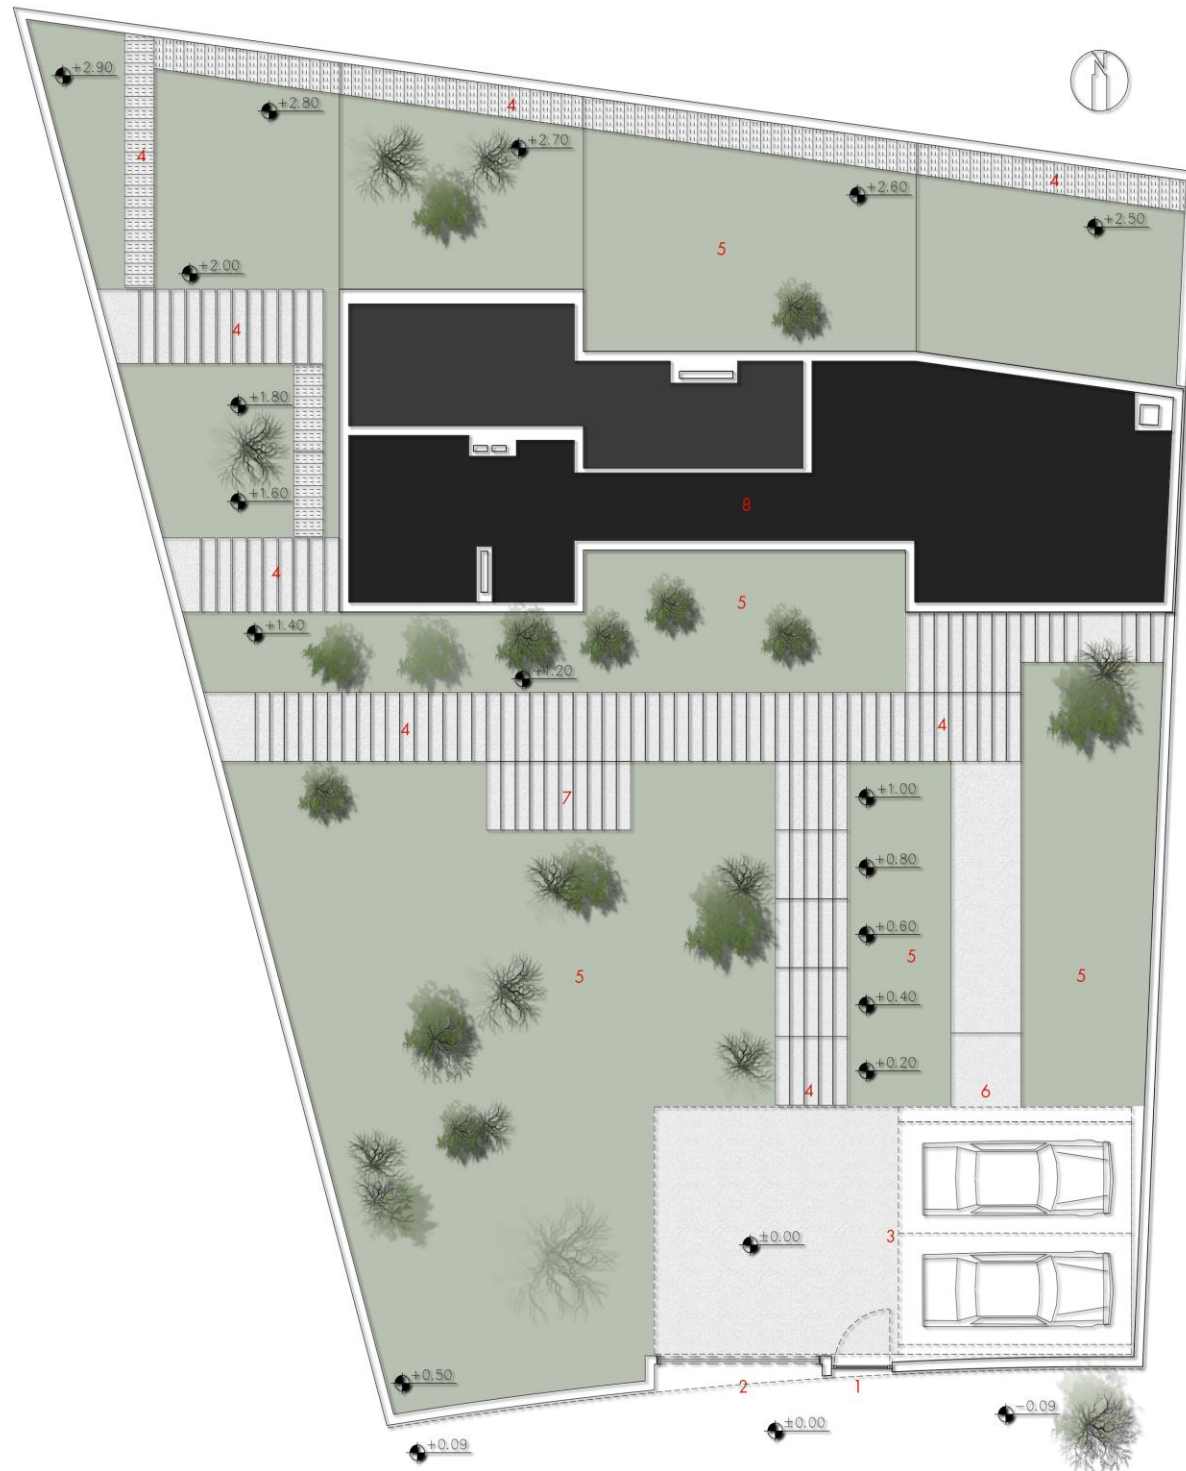


SITE PLAN

SCALE 1/100

Adjacent property to the east: old three-story building
 Property adjacent to the west: a newly constructed eight-story building
 North part: Garden
 South part: Farid 12 meter street

1. Pedestrian Entrance
2. Parking Entrance
3. Parking
4. Walking Path
5. Garden
6. Disable Jack
7. Sitting Place
8. Building

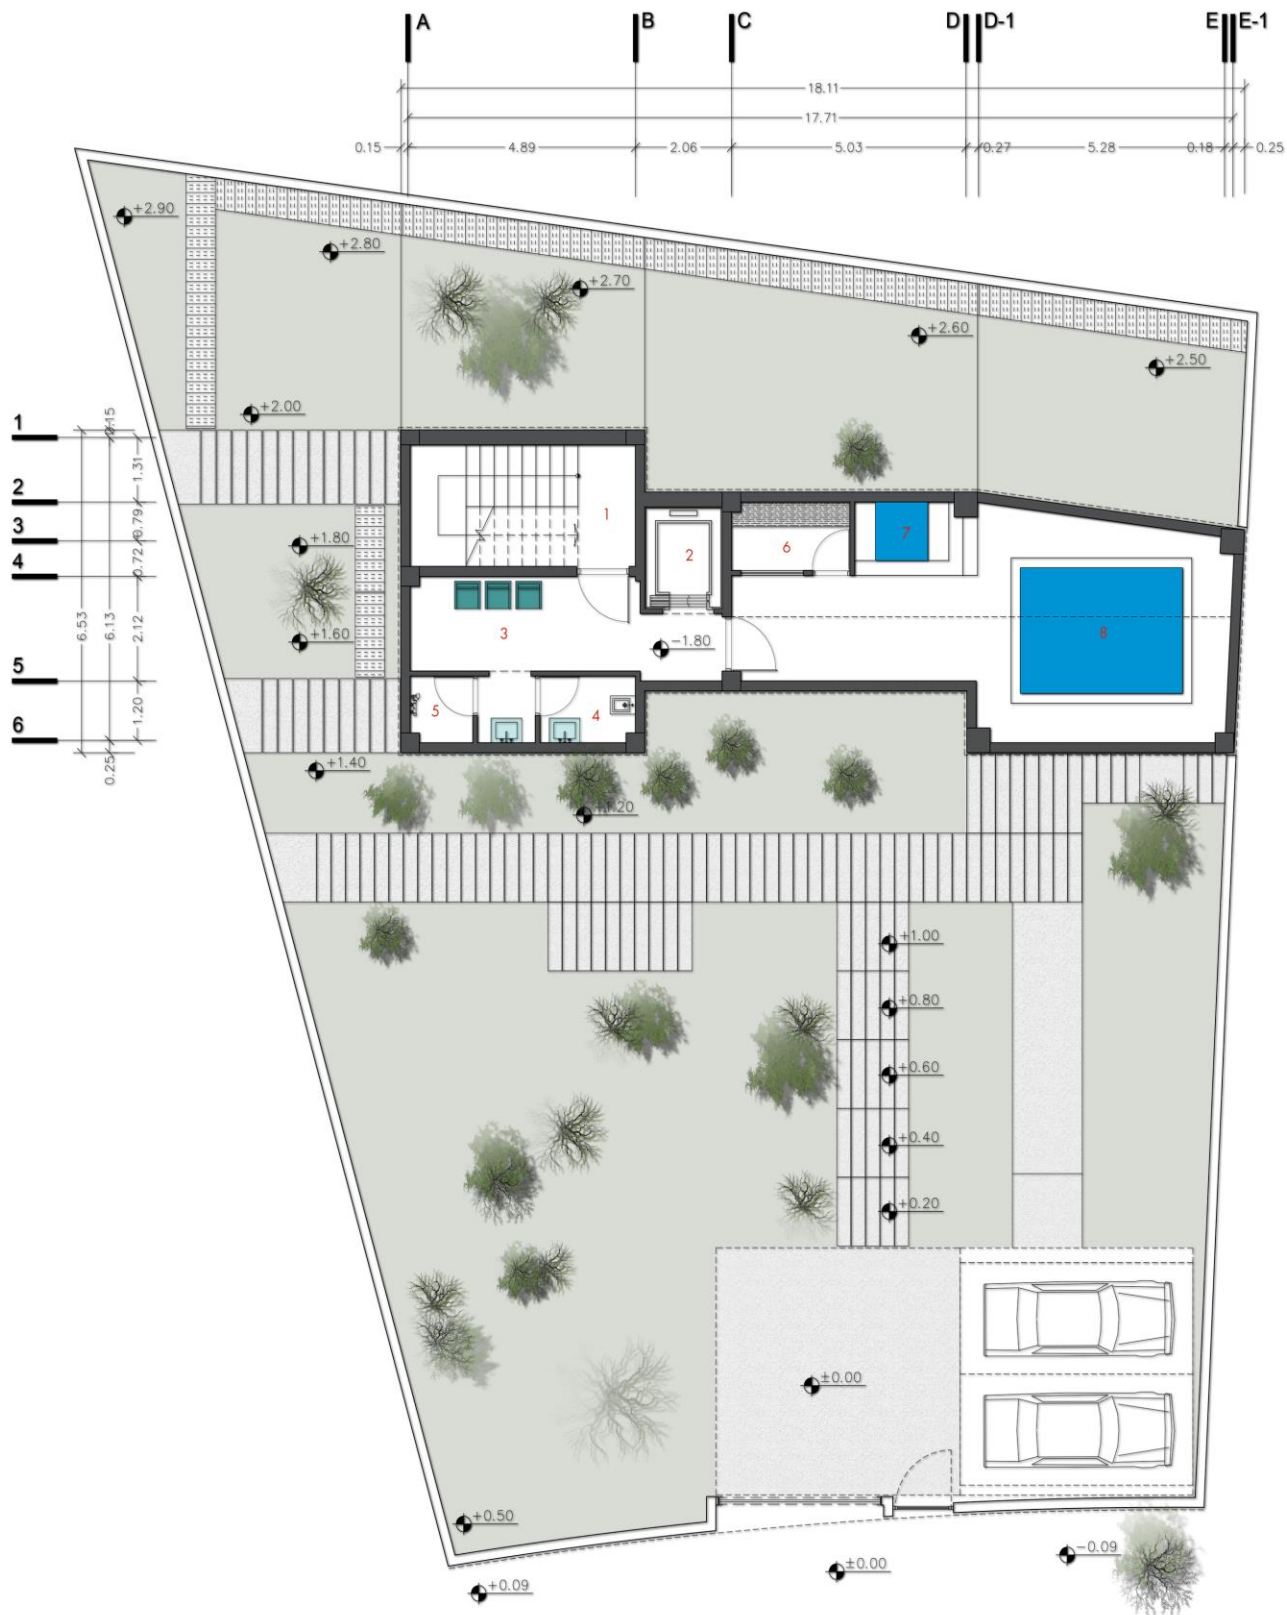

BASEMENT PLAN

SCALE 1/100

- 1. Stairway
- 2. Elevator
- 3. Hall
- 4. Toilet
- 5. Shower
- 6. Sauna
- 7. Jacuzzi
- 8. Pool



GROUND FLOOR PLAN

SCALE 1/100


- 1. Entrance
- 2. Living & Dining Room
- 3. Kitchen
- 4. Toilet & Bath Room
- 5. Guest Bed Room
- 6. Elevator
- 7. Stairway



FIRST FLOOR PLAN

SCALE 1/100


- 1. Stairway
- 2. Elevator
- 3. Bed Room
- 4. Toilet & Bath Room
- 5. Master Bed Room
- 6. Derresing

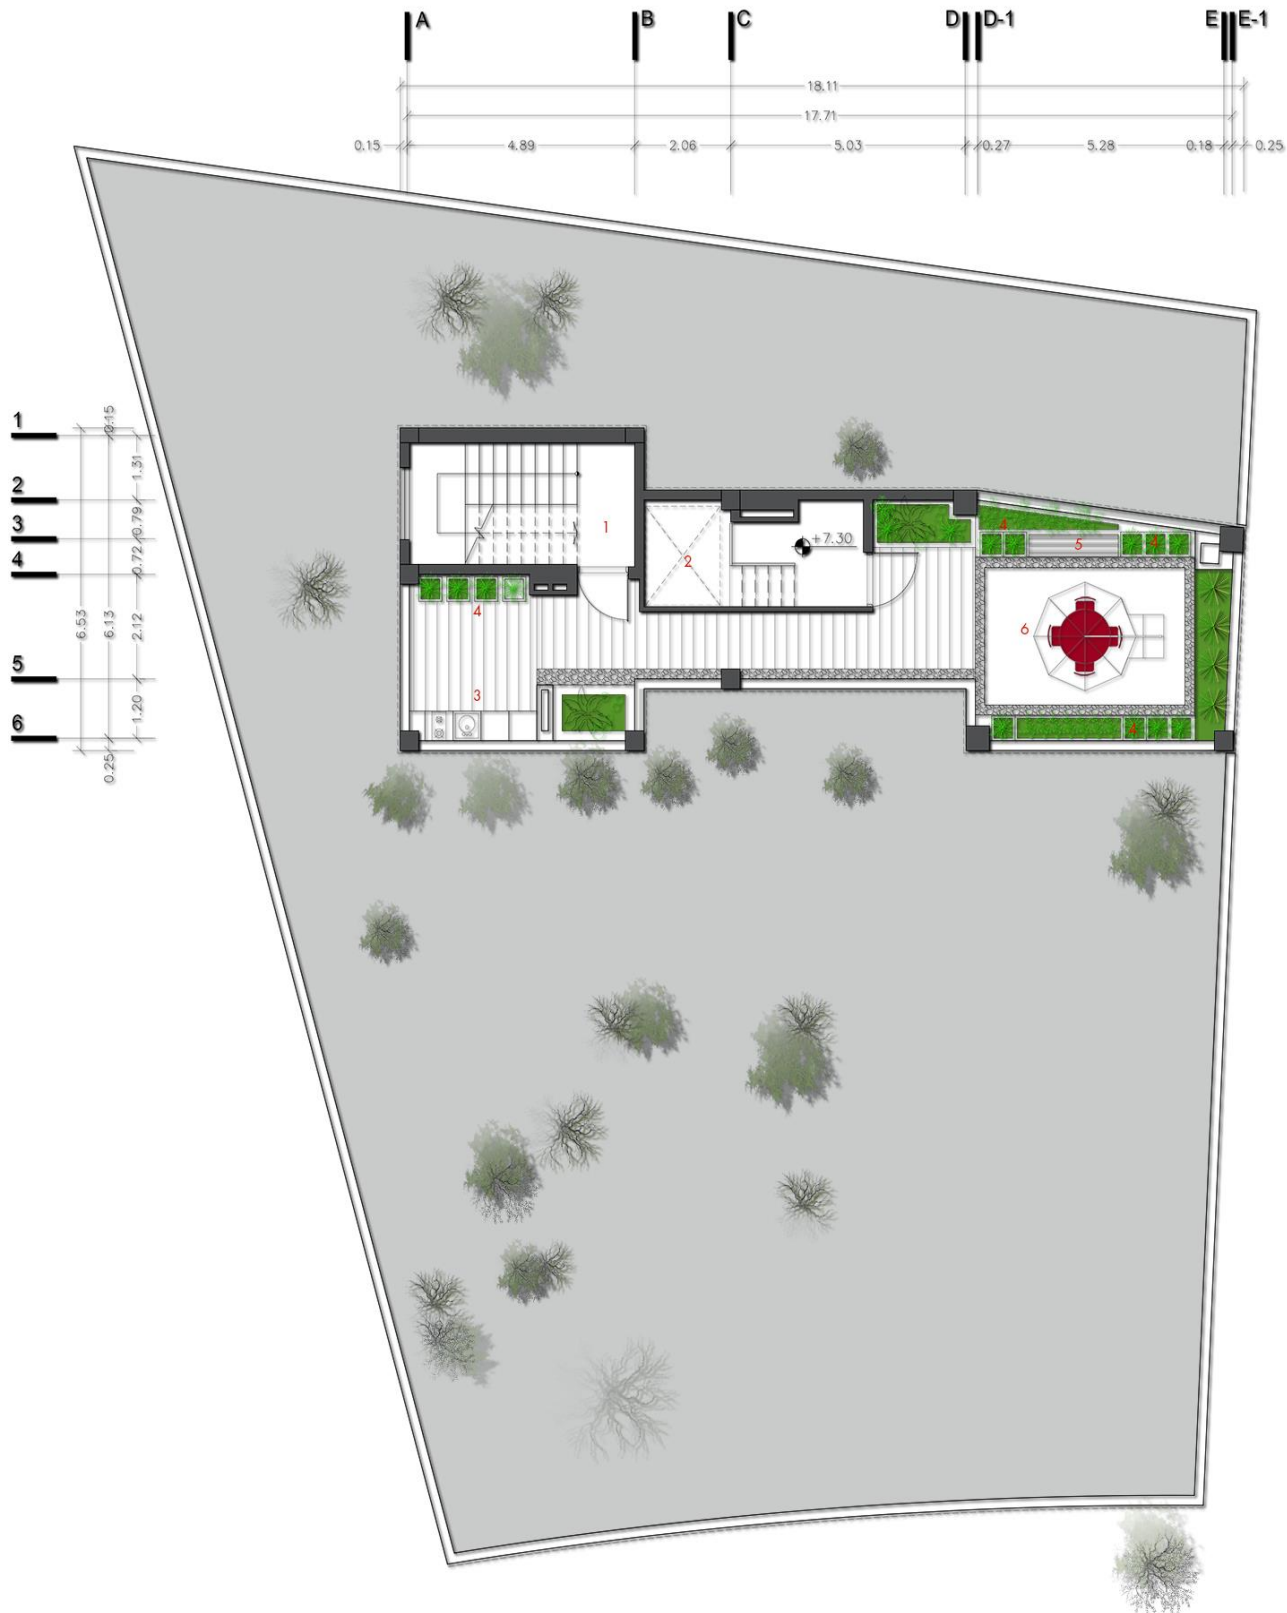

ROOF GARDEN PLAN

SCALE 1/100

- 1. Stairway
- 2. Elevator
- 3. Mini Kitchen
- 4. Flower Box
- 5. Bench
- 6. Wooden Platform

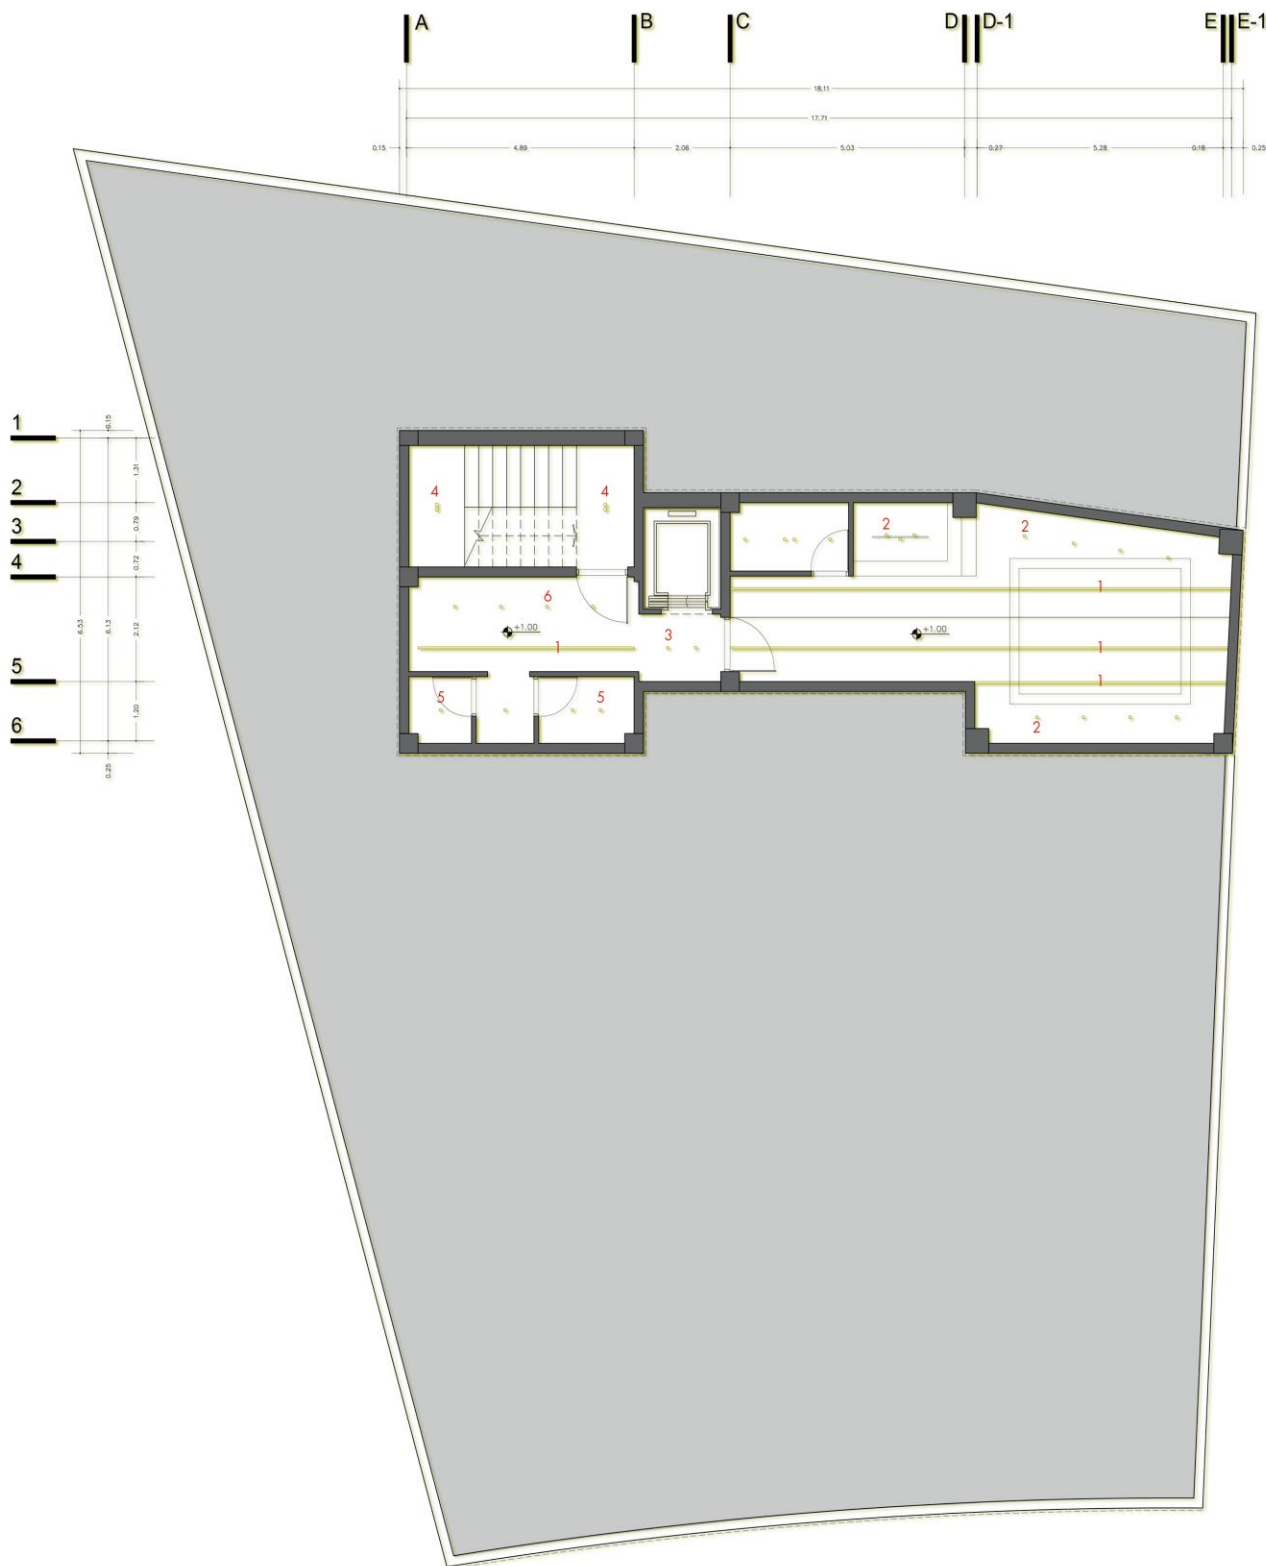


LIGHTING -BASEMENT PLAN

SCALE 1/100

کدهای ارتفاعی تراز زیر سقف نسبت به تراز صفر می باشد

۱. چراغ خطی توکار بدون لبه
۲. چراغ اسپات مگنت
۳. چراغ استوانه ای روکار
۴. چراغ سقفی توکار
۵. پنل گرد سقفی روکار
۶. چراغ دانلایت گرد بدون لبه

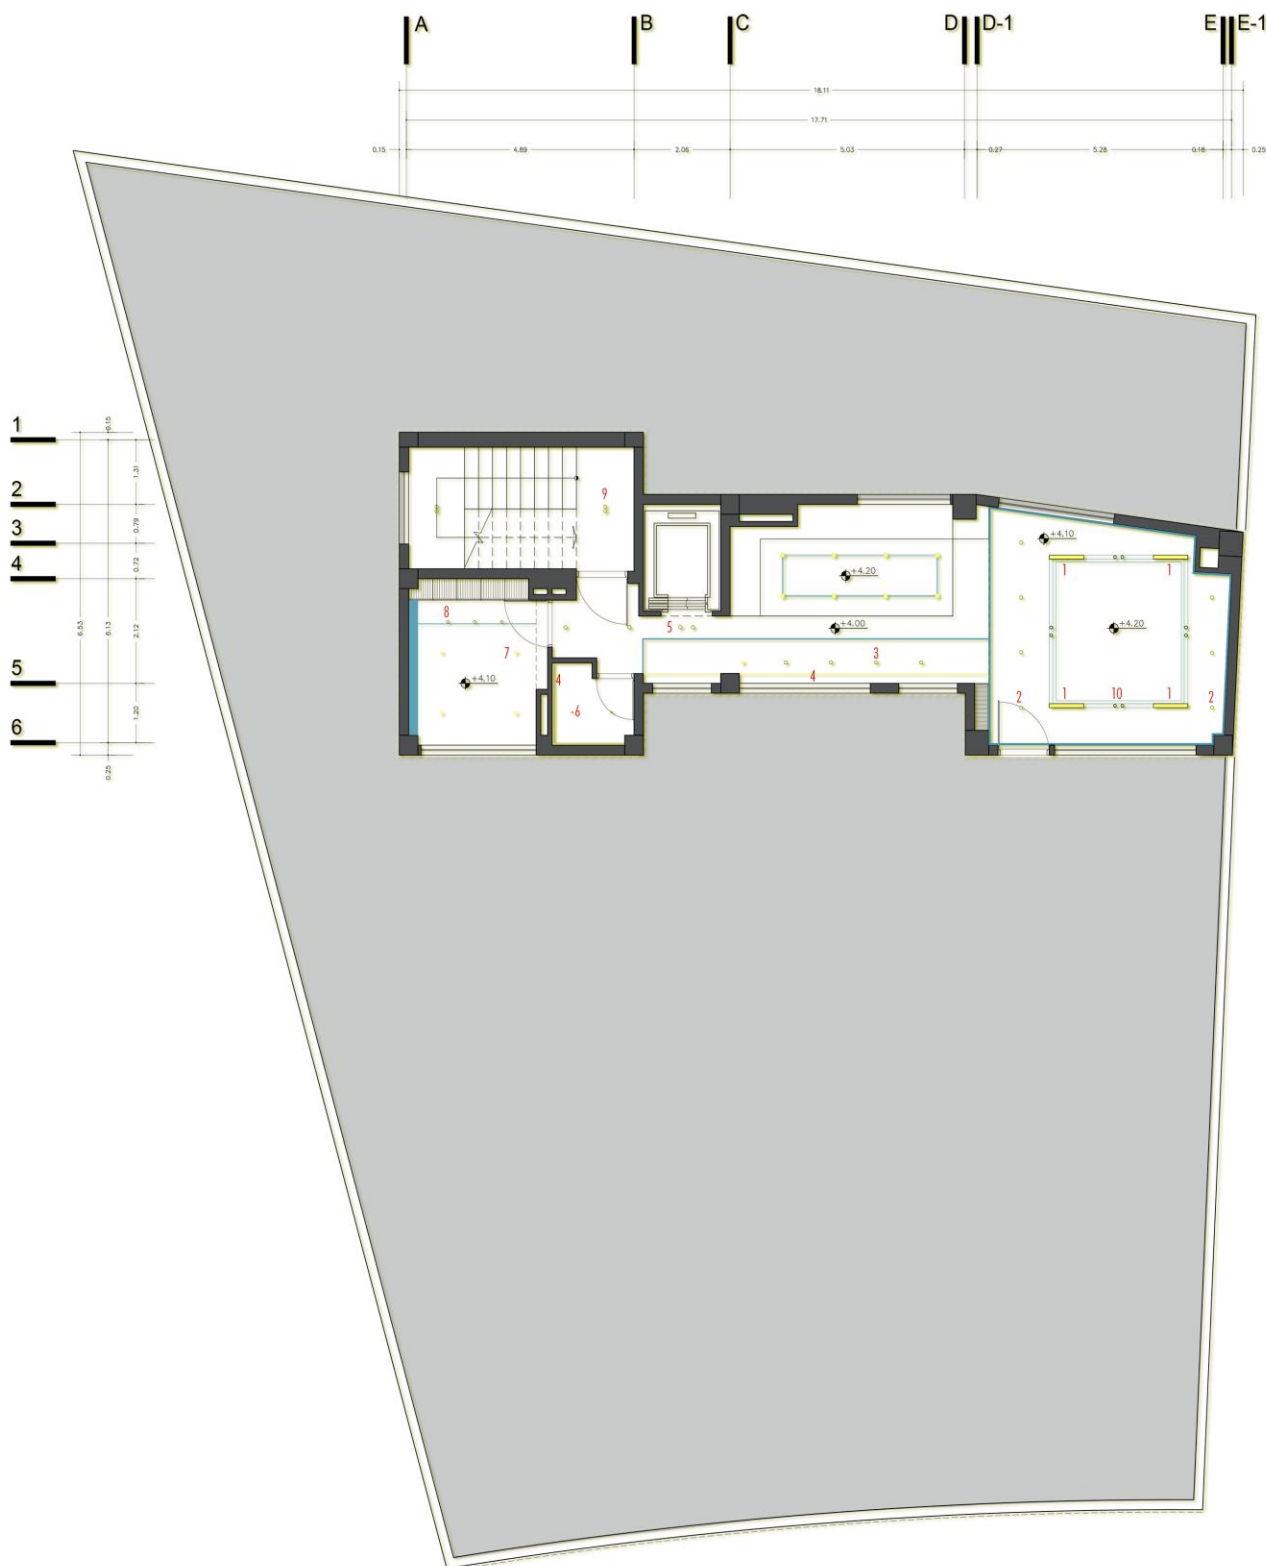


LIGHTING -GROUND PLAN

SCALE 1/100

کدهای ارتفاعی تراز زیر سقف نسبت به تراز صفر می باشد

چفت به رنگ مشکی و عمق ۲ سانتیمتر

۱. چراغ خطی اسپات
۲. چراغ اسپات گرد قابل تنظیم
۳. چراغ دانلایت توکار بدون لبه
۴. چراغ خطی برای نور مخفی
۵. چراغ استوانه ای روکار
۶. چراغ دانلایت گرد لبه دار
۷. چراغ سقفی فکی متحرک مربع
۸. چراغ سقفی روکار زاویه پذیر
۹. چراغ سقفی توکار

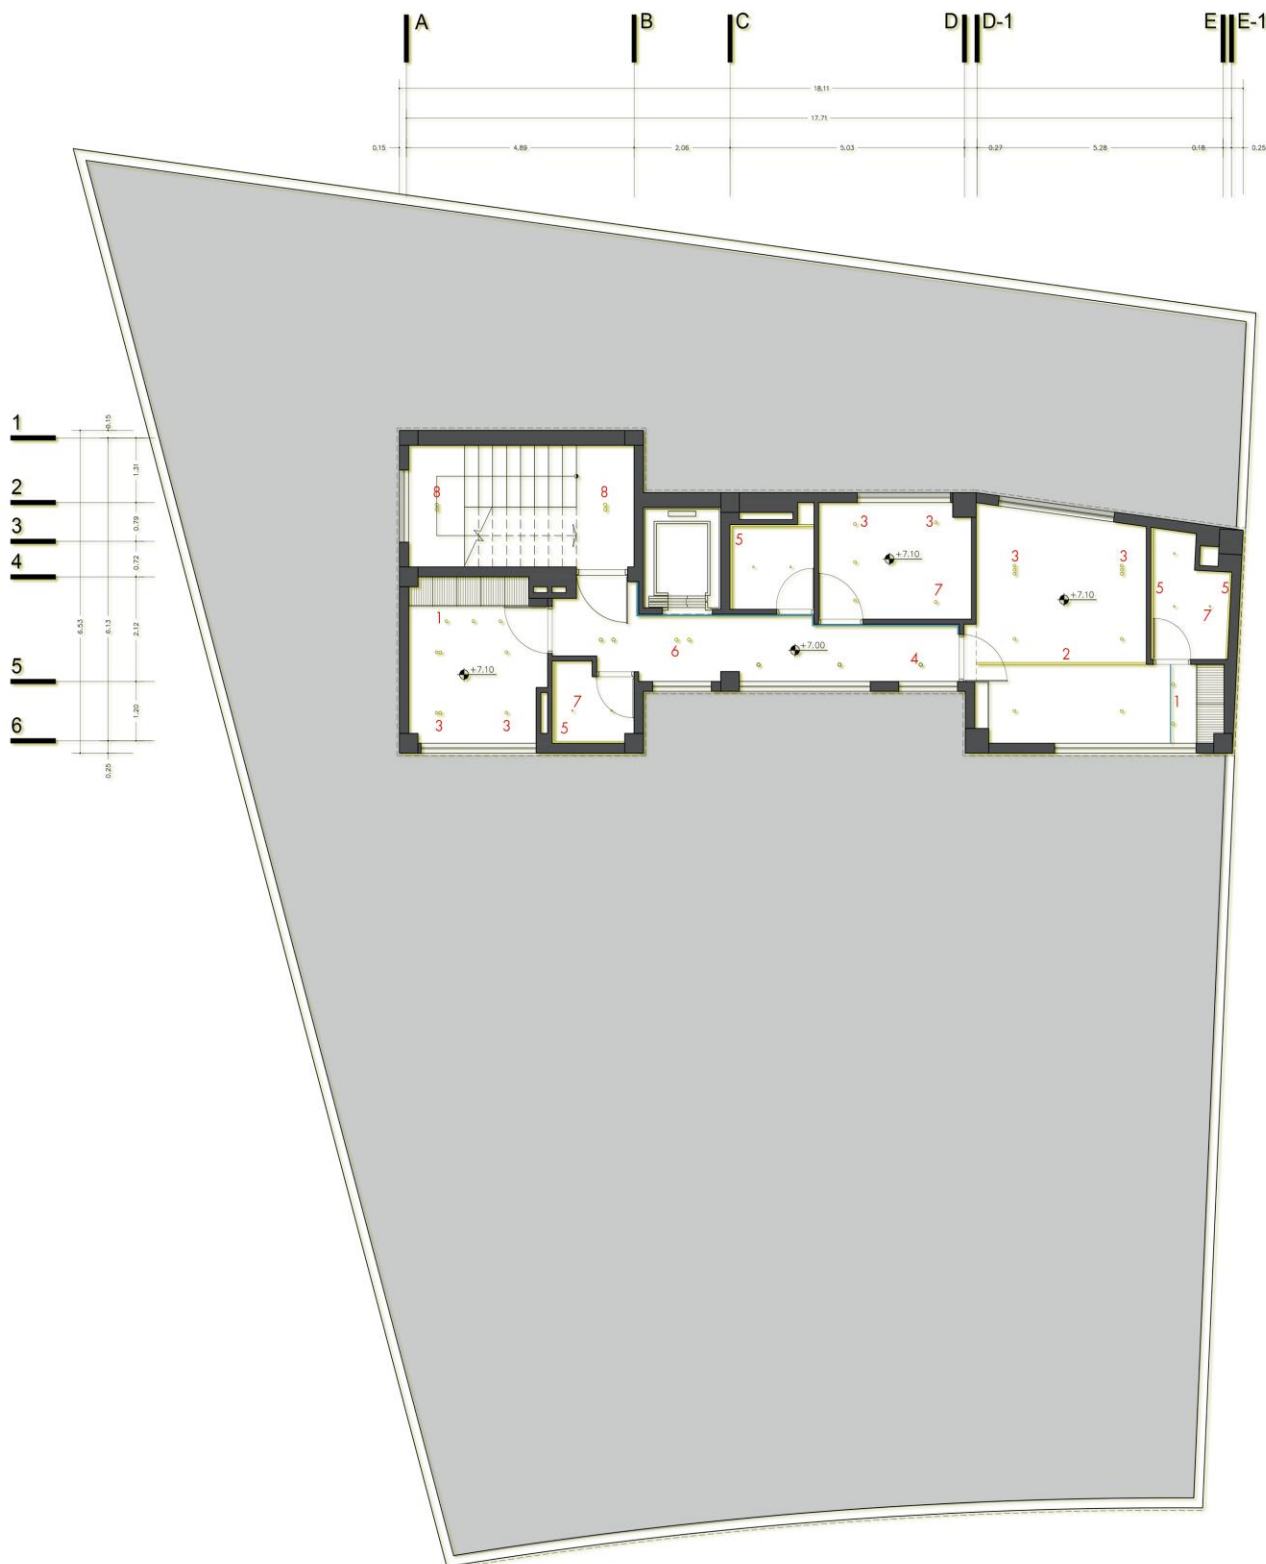


LIGHTING -FIRST PLAN

SCALE 1/100

کدهای ارتفاعی تراز زیر سقف نسبت به تراز صفر می باشد

چفت به رنگ مشکی و عمق ۲ سانتیمتر

۱. چراغ سقفی روکار زاویه پذیر
۲. دارک لایت
۳. چراغ سقفی فک متحرک
۴. چراغ دانلایت توکار بدون لبه
۵. چراغ خطی برای نور مخفی
۶. چراغ استوانه ای روکار
۷. چراغ سقفی دانلایت لبه دار
۸. چراغ سقفی توکار

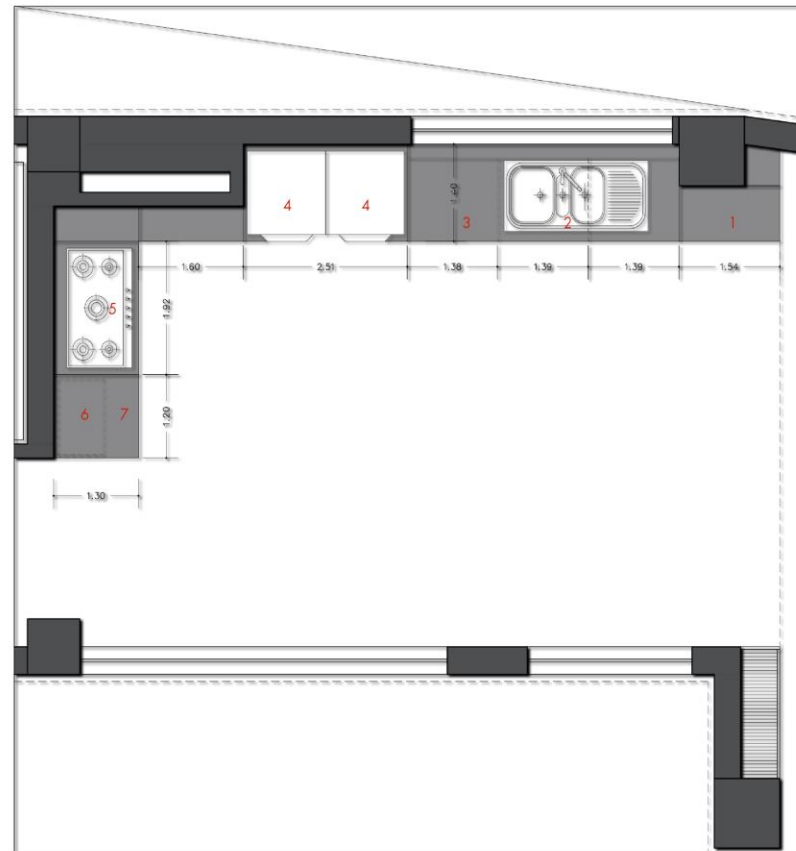

PLAN & SECTION

KITCHEN FURNITURE

SCALE 1/50

- 1.Microwave
- 2.Dish sink
- 3.Dishwasher
- 4.Refrigerator
- 5.Gas
- 6.Wall package
- 7.Washing machine



GROUND FLOOR
Living & dining room design

Interior Design Of Farid Villa Building



GROUND FLOOR

Ground floor kitchen design

Kitchen cabinet design
Lighting design



GROUND FLOOR
Elevator entrance corridor



GROUND FLOOR

Ground floor kitchen design

Alternative 2- kitchen ceiling lighting design

Kitchen cabinet design
Lighting design



GROUND FLOOR

Living & dining room design

Alternative 2- kitchen ceiling lighting design

Interior Design Of Farid Villa Building



GROUND FLOOR

Living & dining room design

Alternative 2- kitchen ceiling lighting design



GROUND FLOOR
Guest bed room design



GROUND FLOOR

Guest bed room design

Interior Design Of Farid Villa Building



FIRST FLOOR

Master bed room design

Interior Design Of Farid Villa Building



FIRST FLOOR

Master bed room design

Interior Design Of Farid Villa Building



FIRST FLOOR
Toilet & bath room design

Interior Design Of Farid Villa Building




FIRST FLOOR
Toilet & bath room design

FIRST FLOOR

Toilet & bath room design-Master bed room



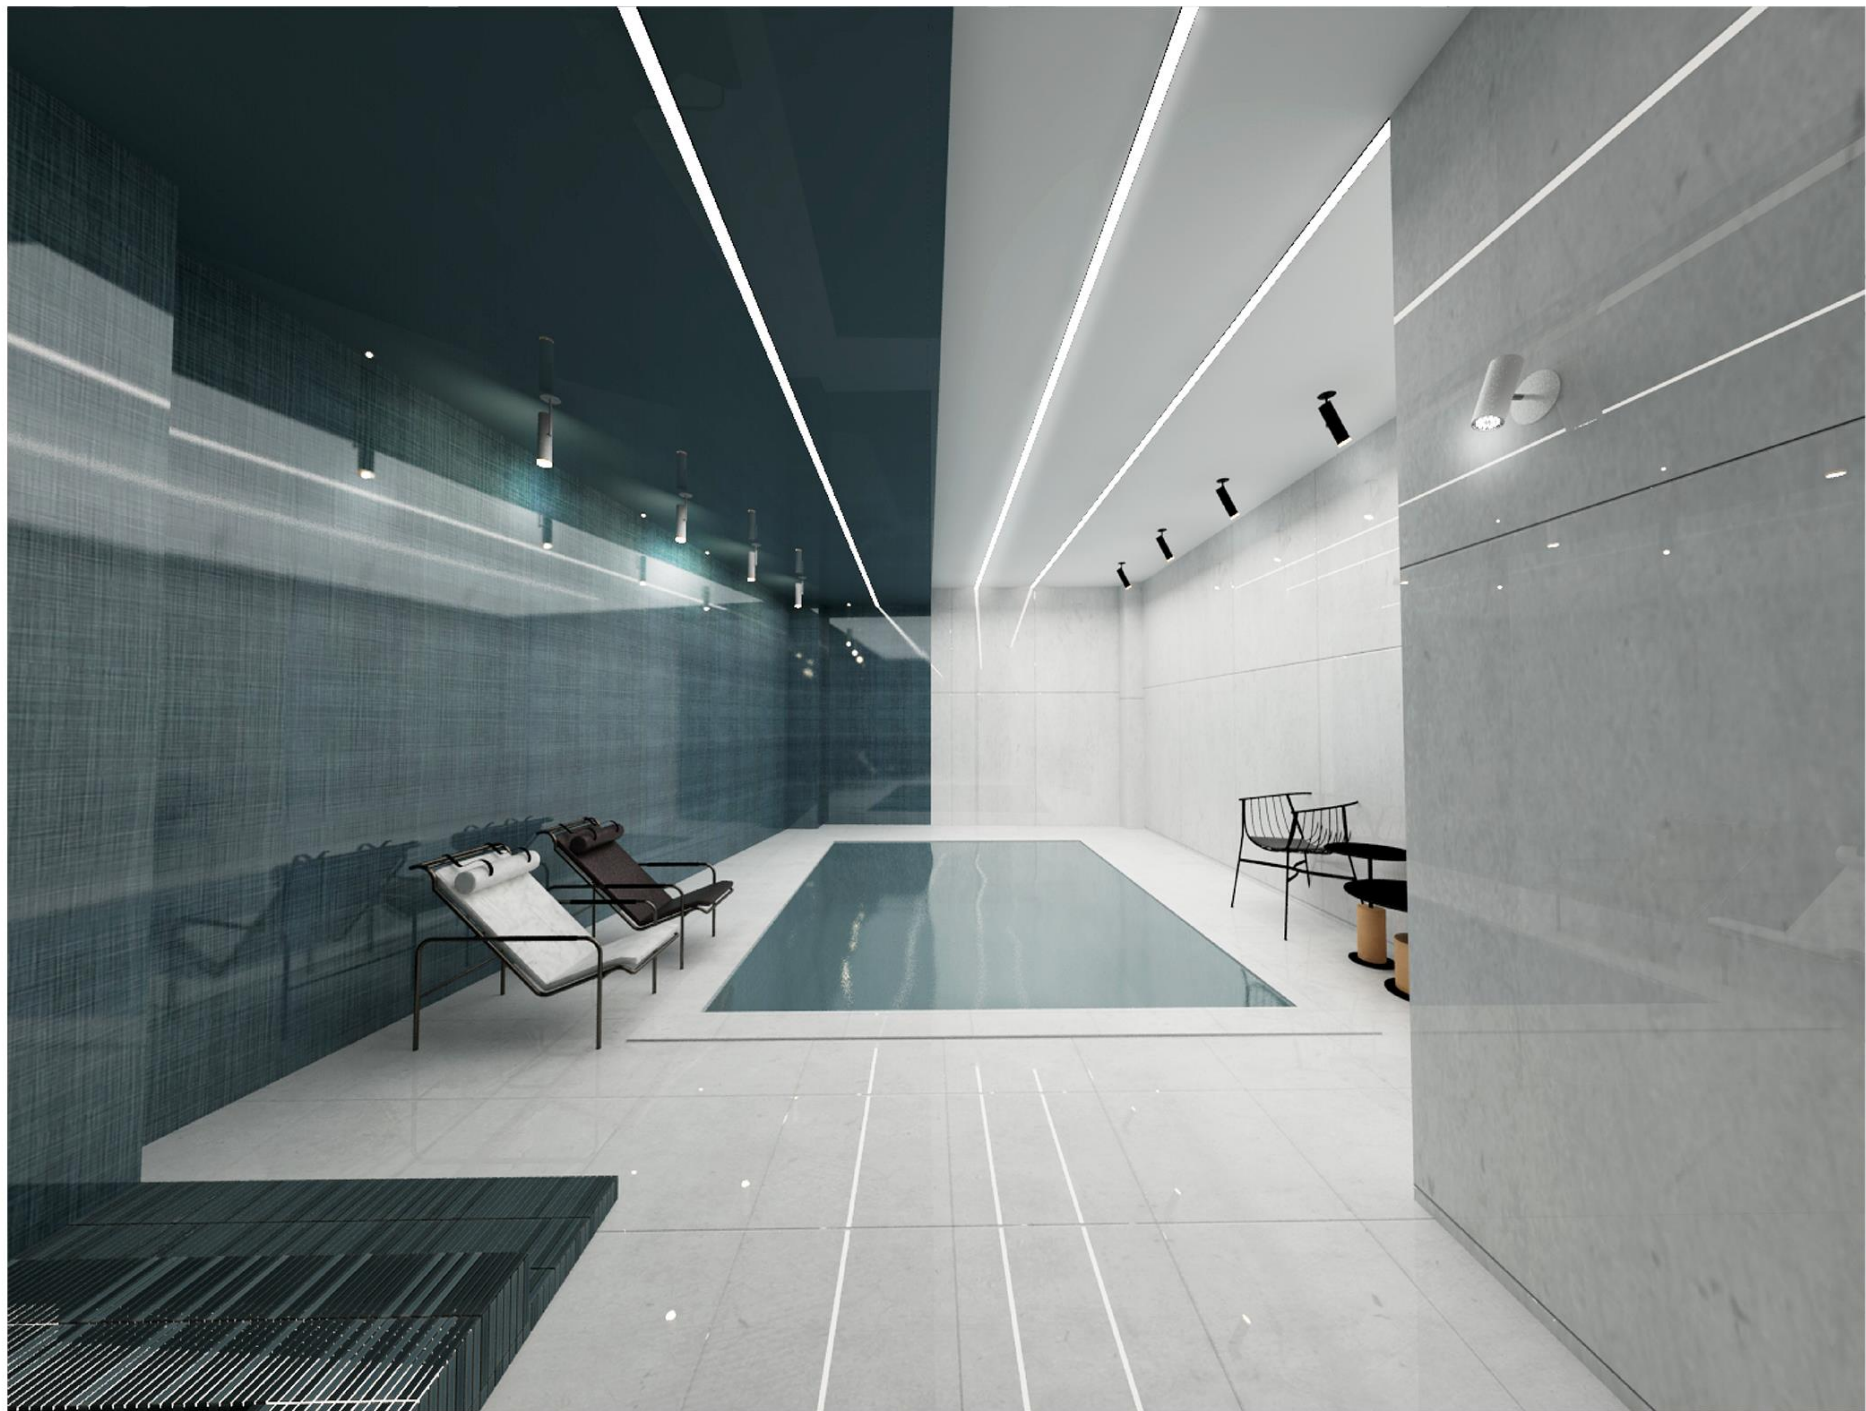


BASEMENT FLOOR
Jacuzzi & pool



BASEMENT FLOOR
Jacuzzi & pool



FIRST FLOOR
Stairway design

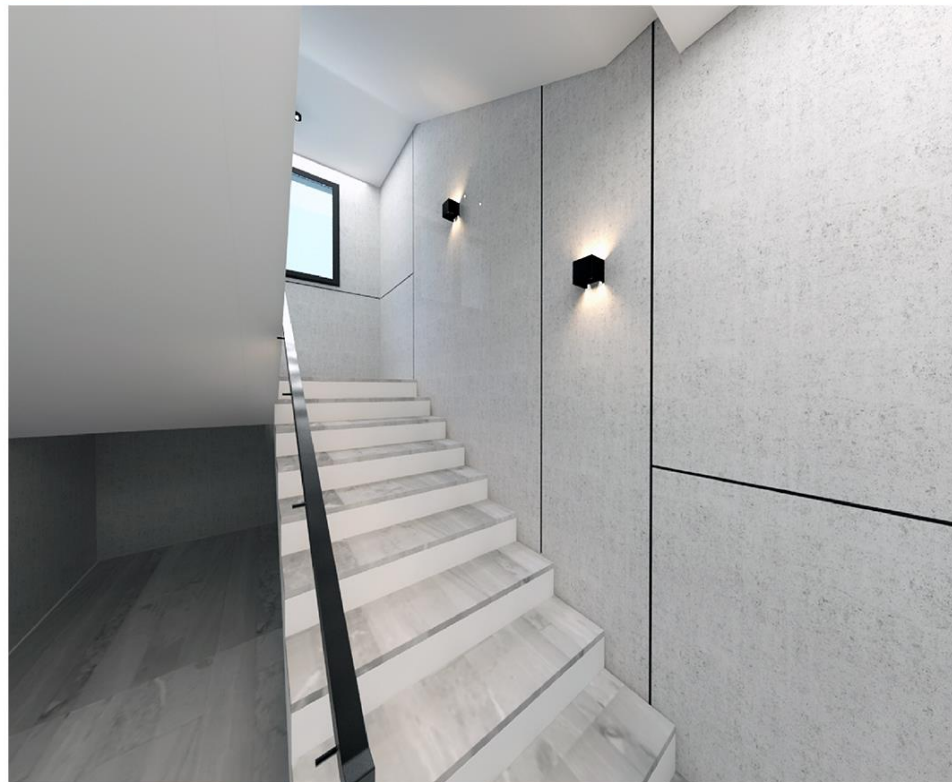

Interior Design Of Farid Villa Building



COURTYARD

Walking path in the yard



COURTYARD

Walking path in the yard



ROOF GARDEN

Wooden platform



ROOF GARDEN

Wooden platform
