






Ground floor

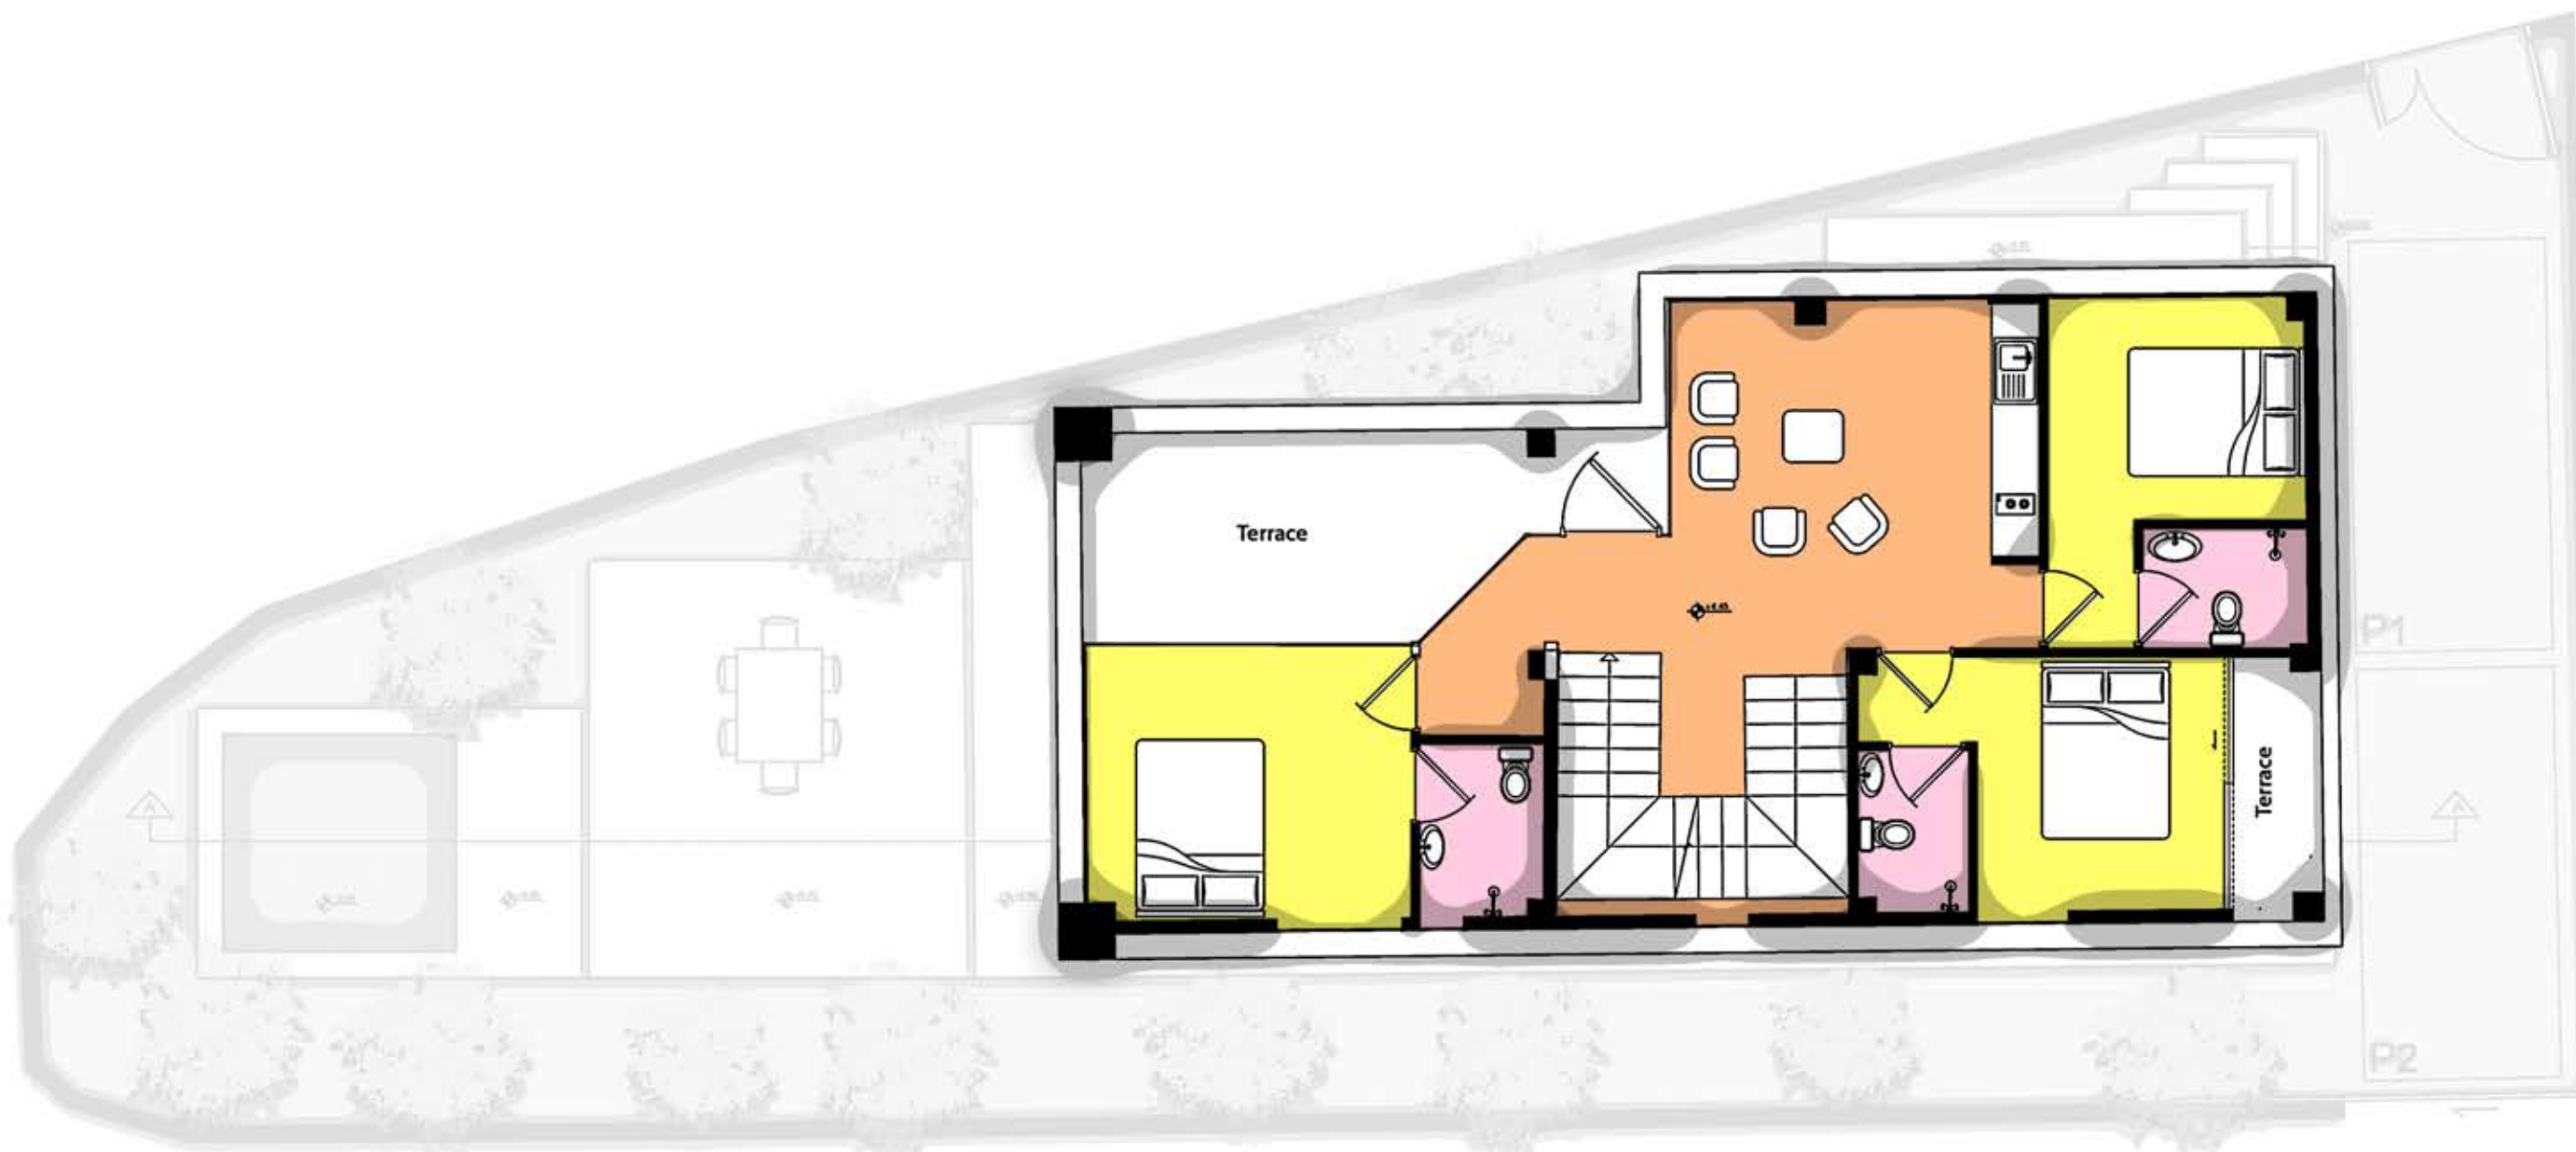


First floor

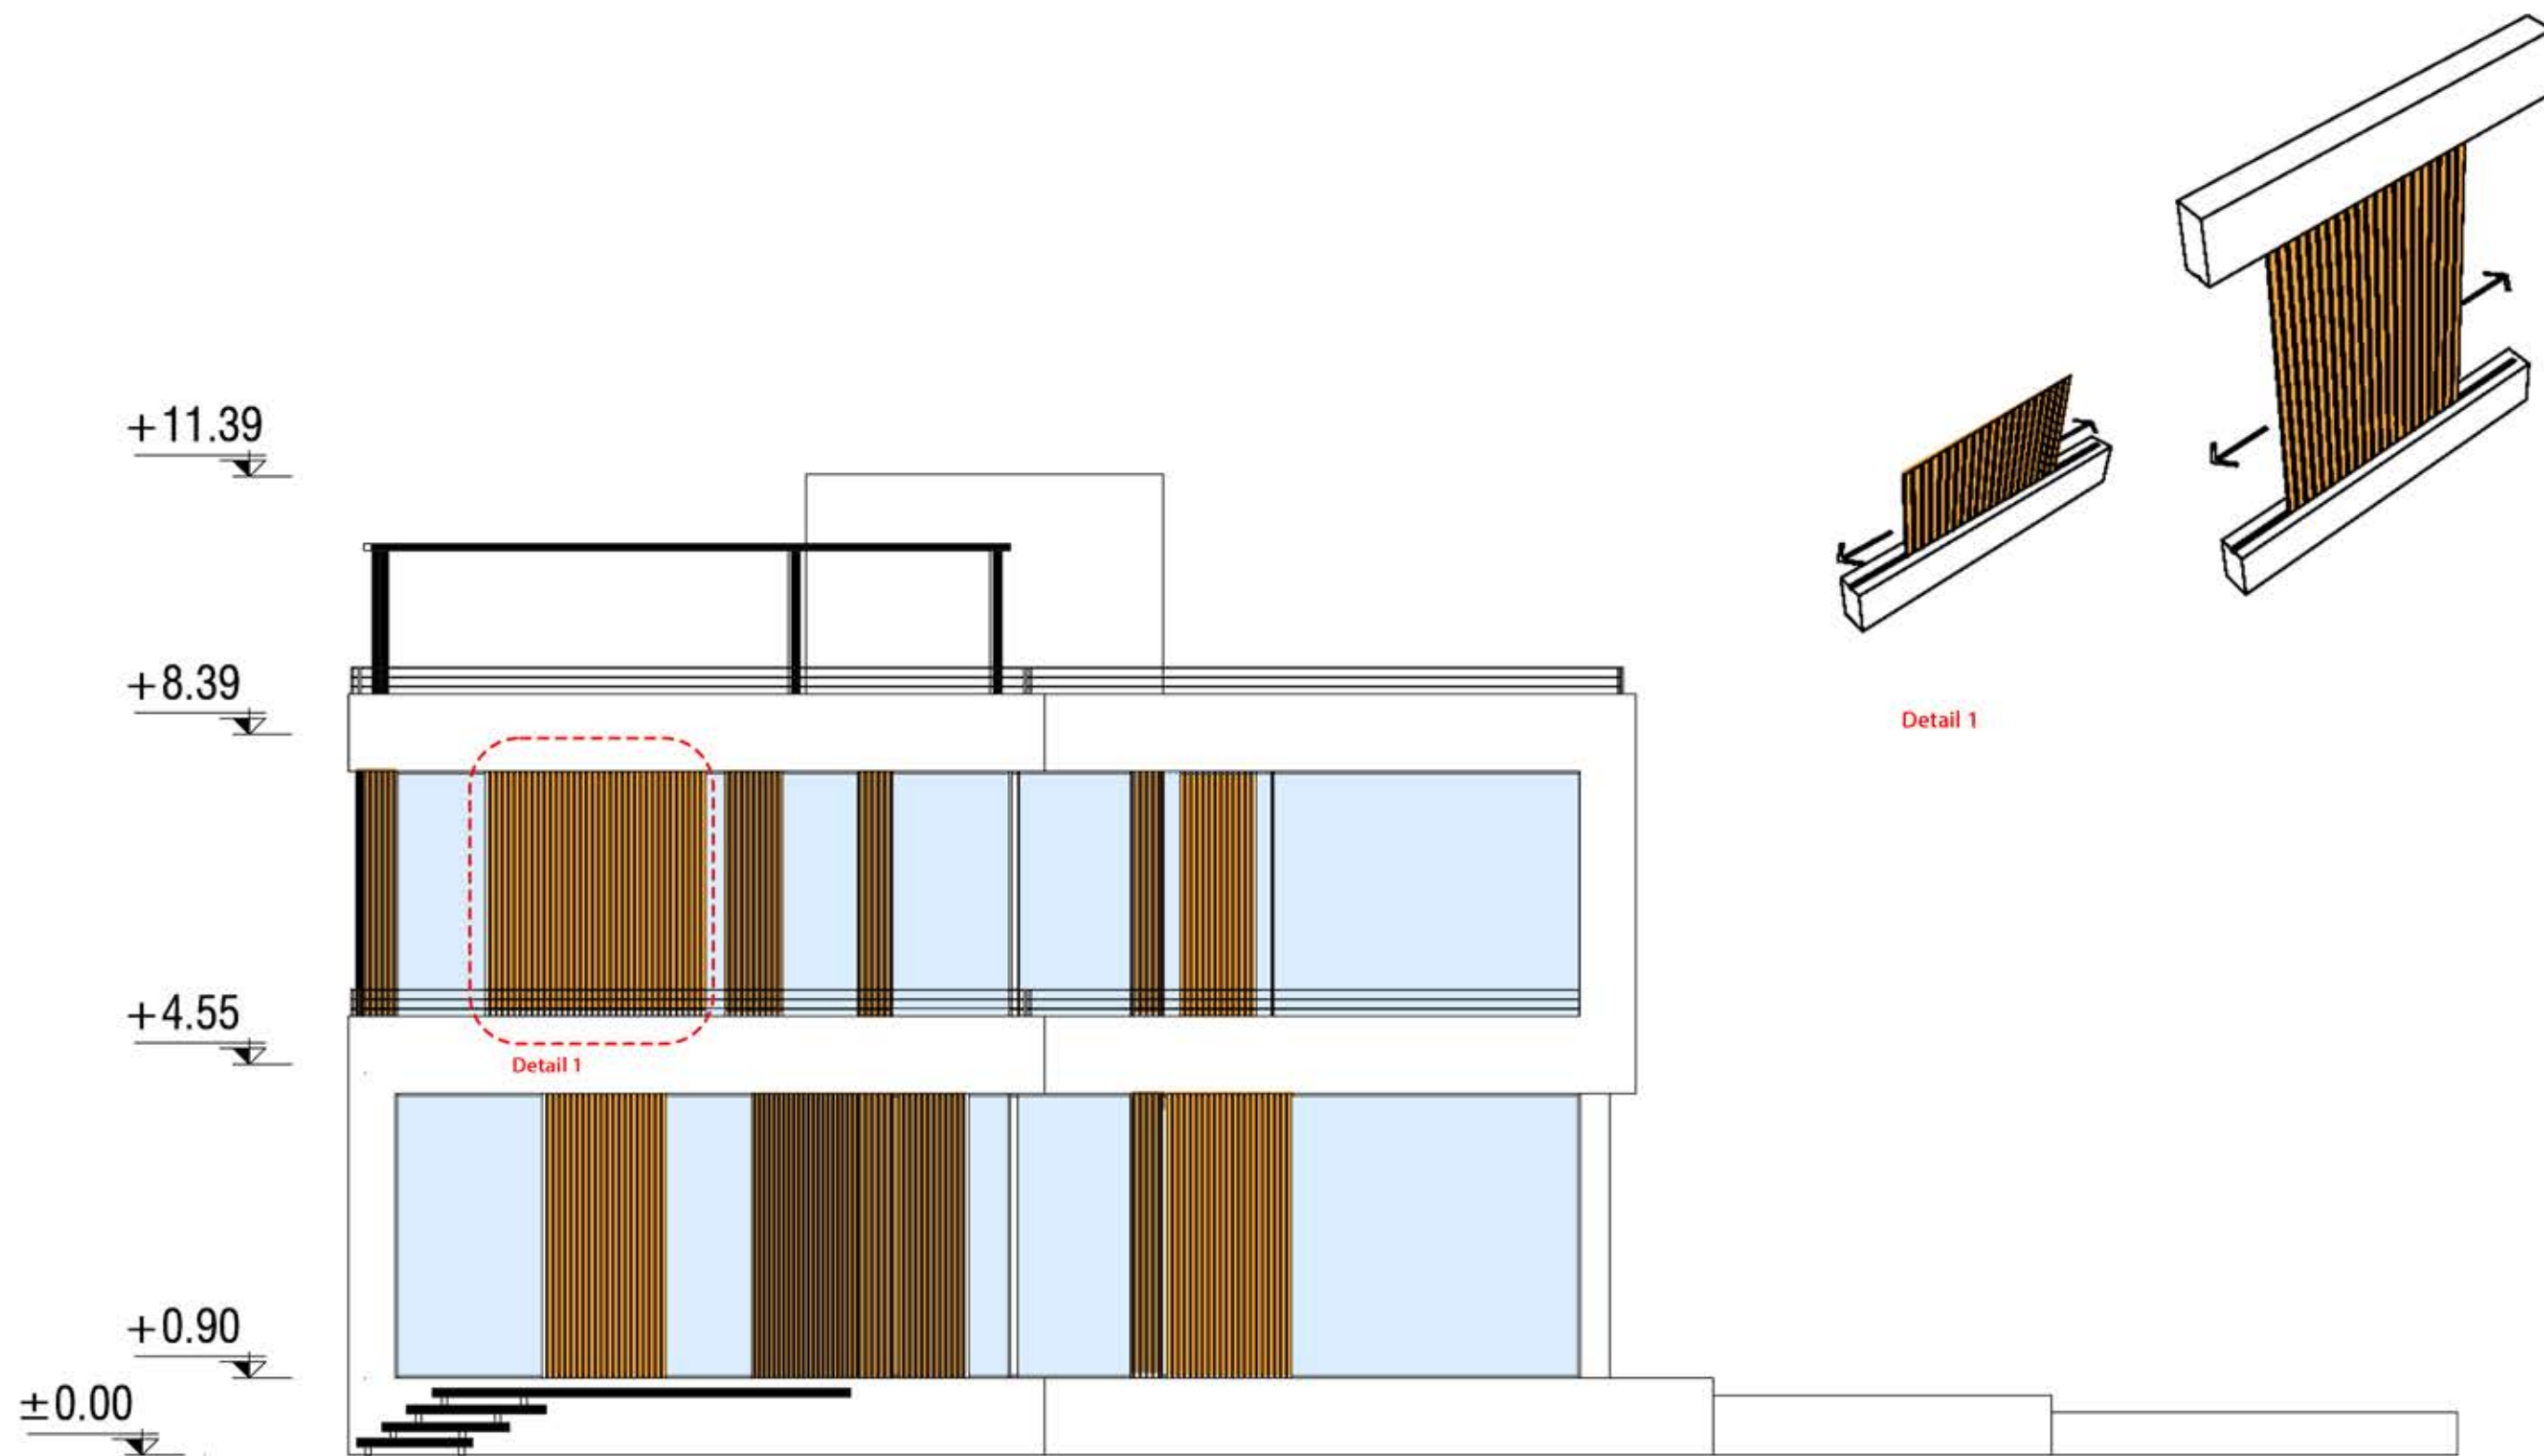


North elevation

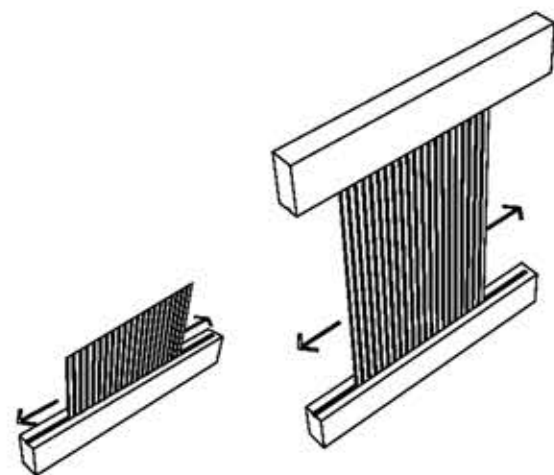


Detail 1

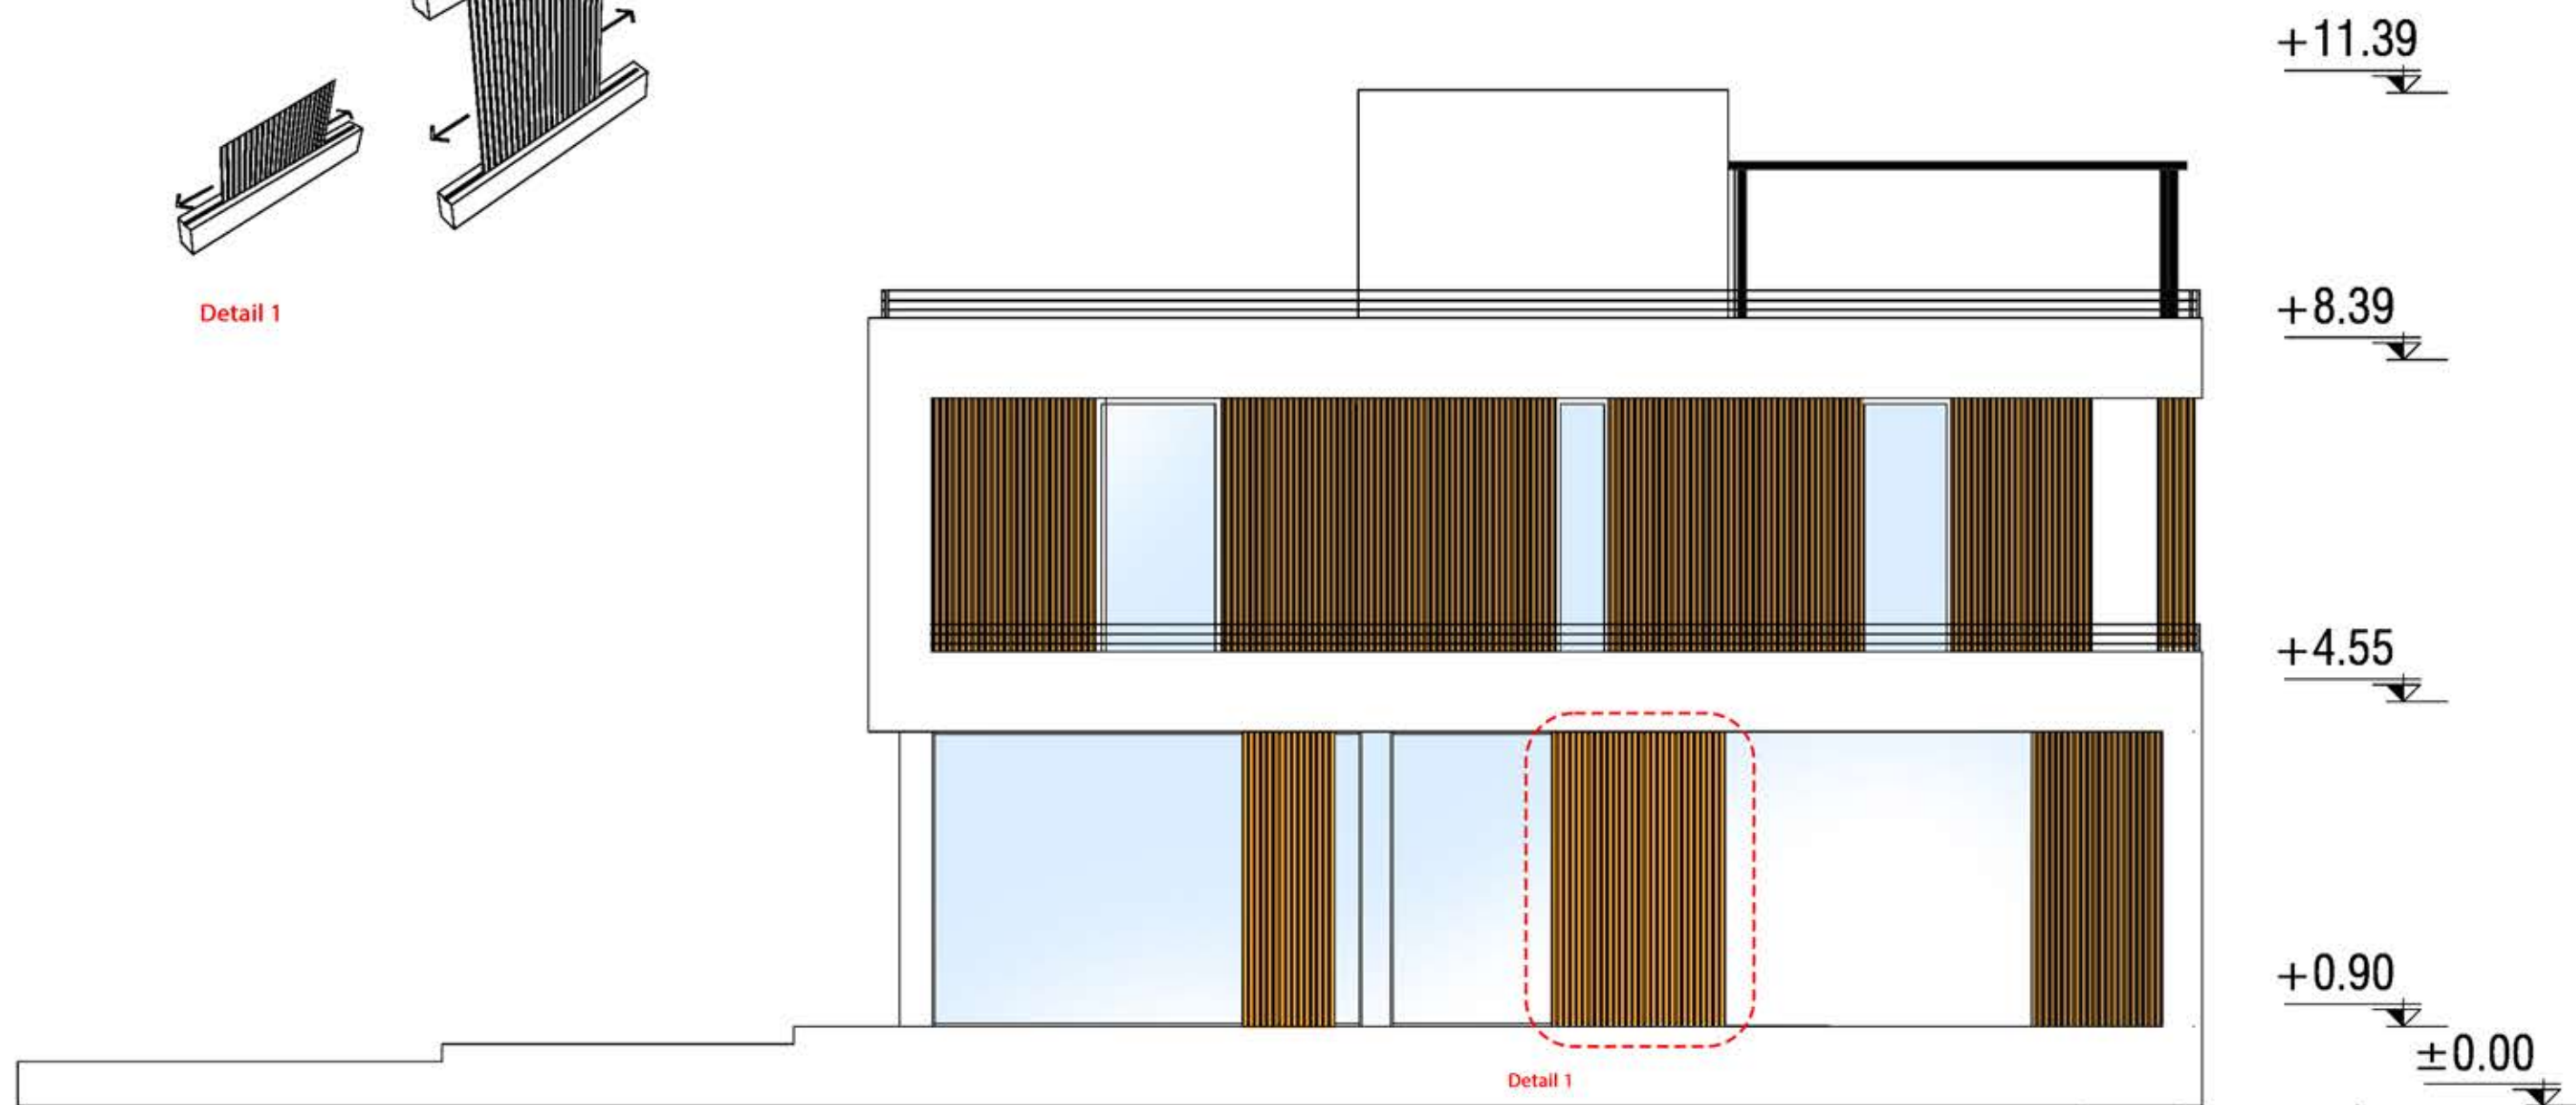

South elevation

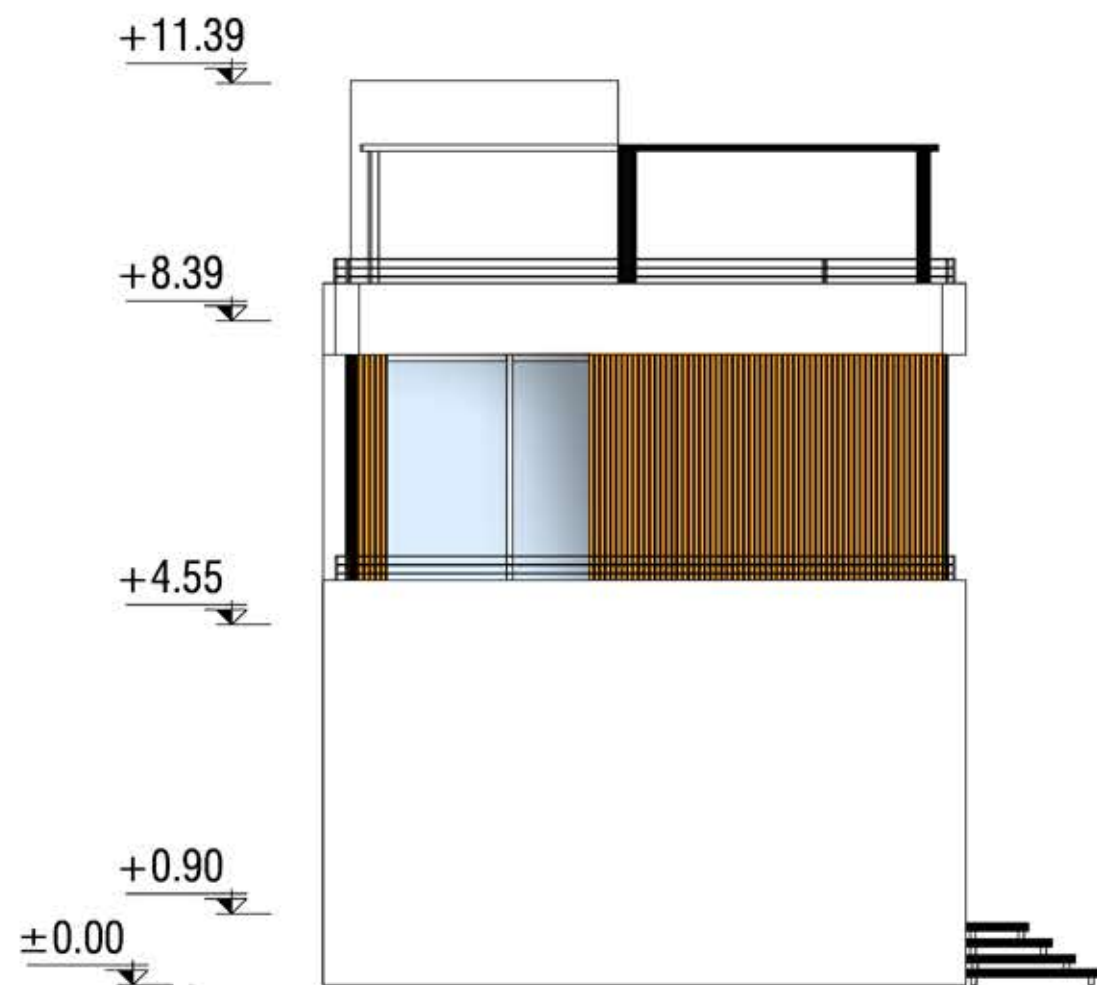

East elevation

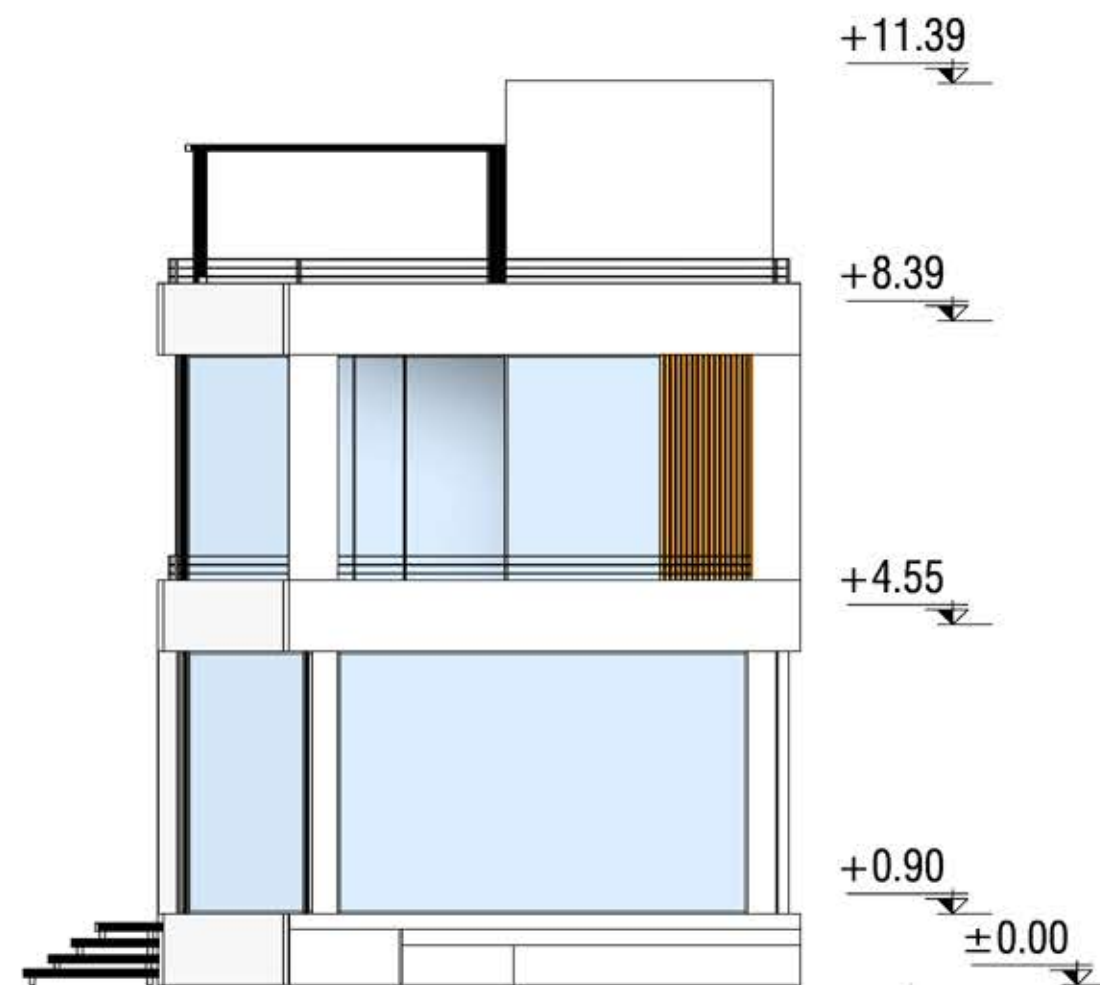

West elevation



Section A-A



















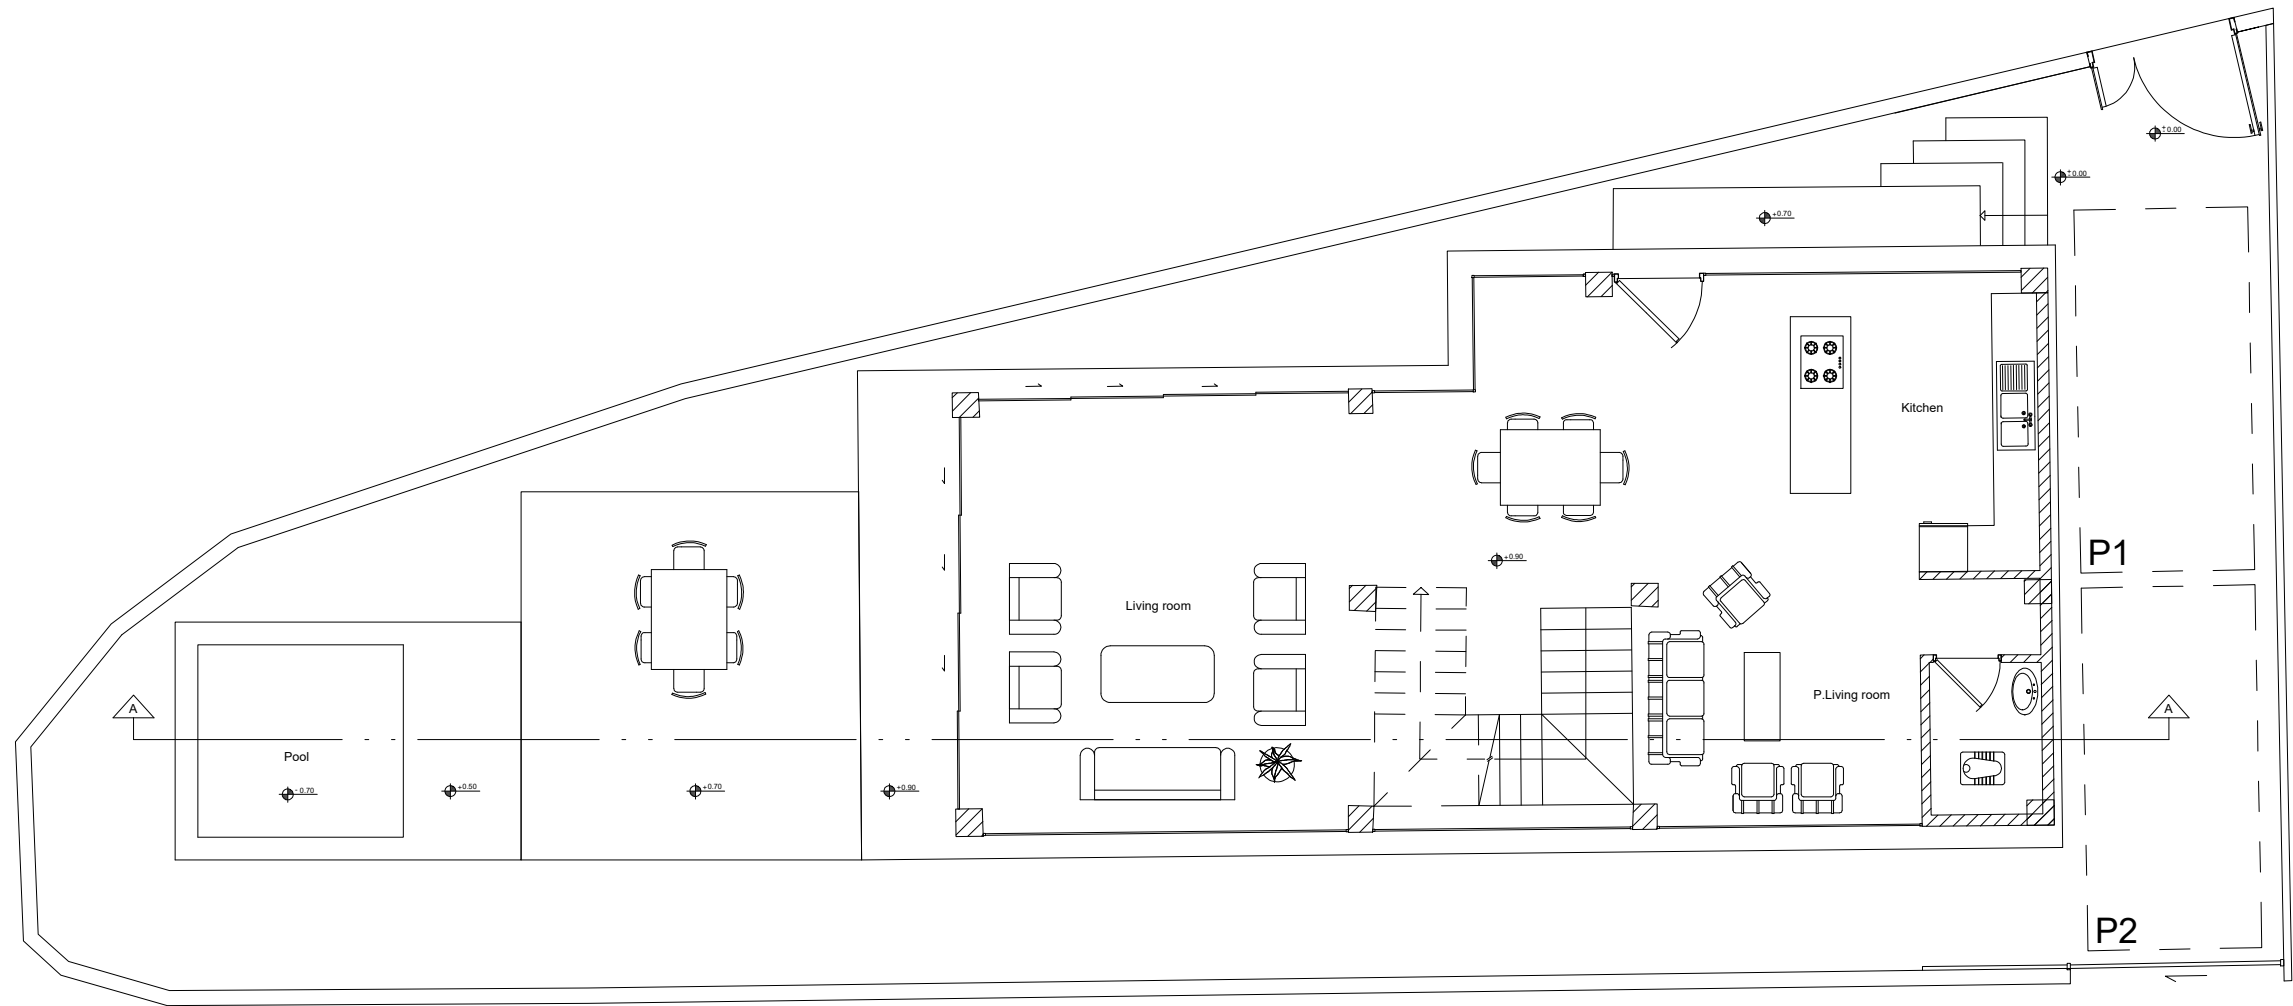

Ground floor

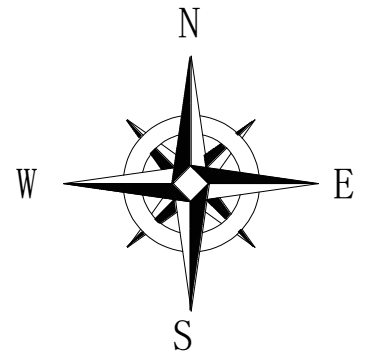

Title :  
Ground floor plan



Employer :

Scale :  
1/100

Date :

Page :  
\_\_\_ OF \_\_\_

Description :

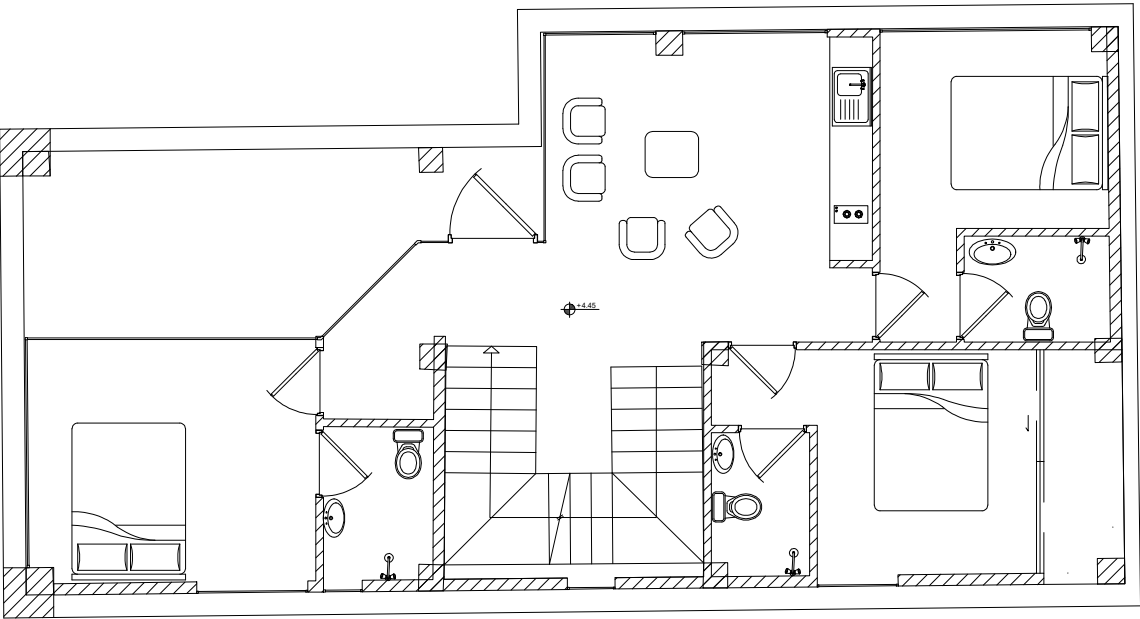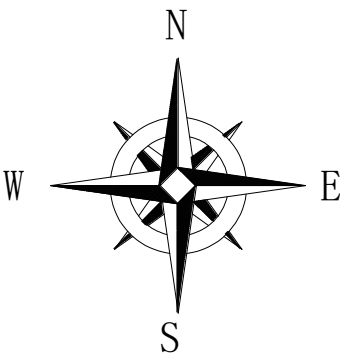



First floor

|            |                  |
|------------|------------------|
| Title :    | First floor plan |
| Employer : |                  |
| Scale :    | 1/100            |
| Date :     |                  |
| Page :     | ___ OF ___       |

|               |  |
|---------------|--|
| Description : |  |
|---------------|--|



First floor

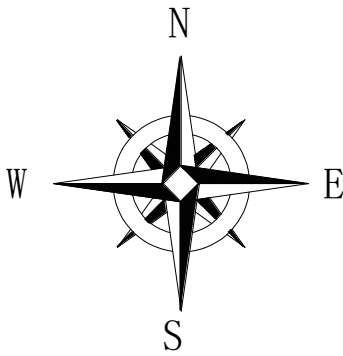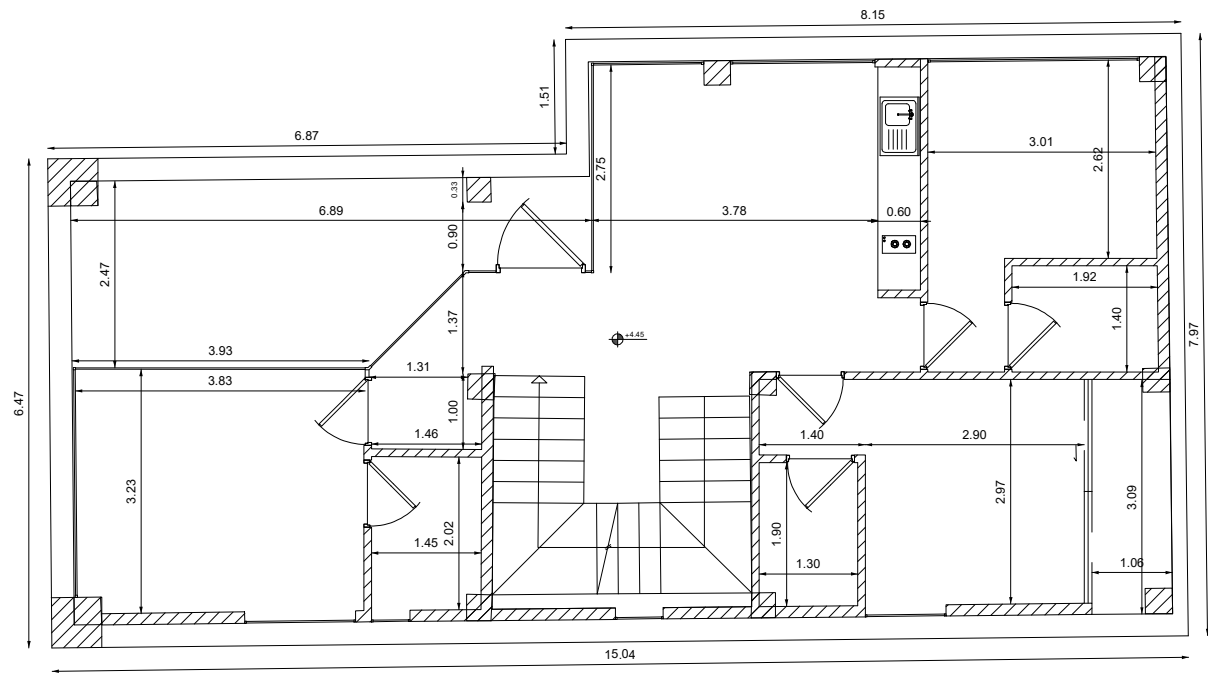

Title :  
First floor plan


Employer :

Scale :  
1/100


Date :

Page :  
\_\_\_ OF \_\_\_

Description :

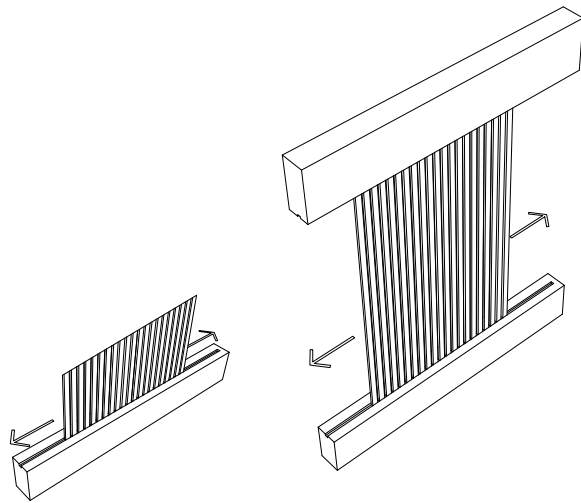

Detail 1

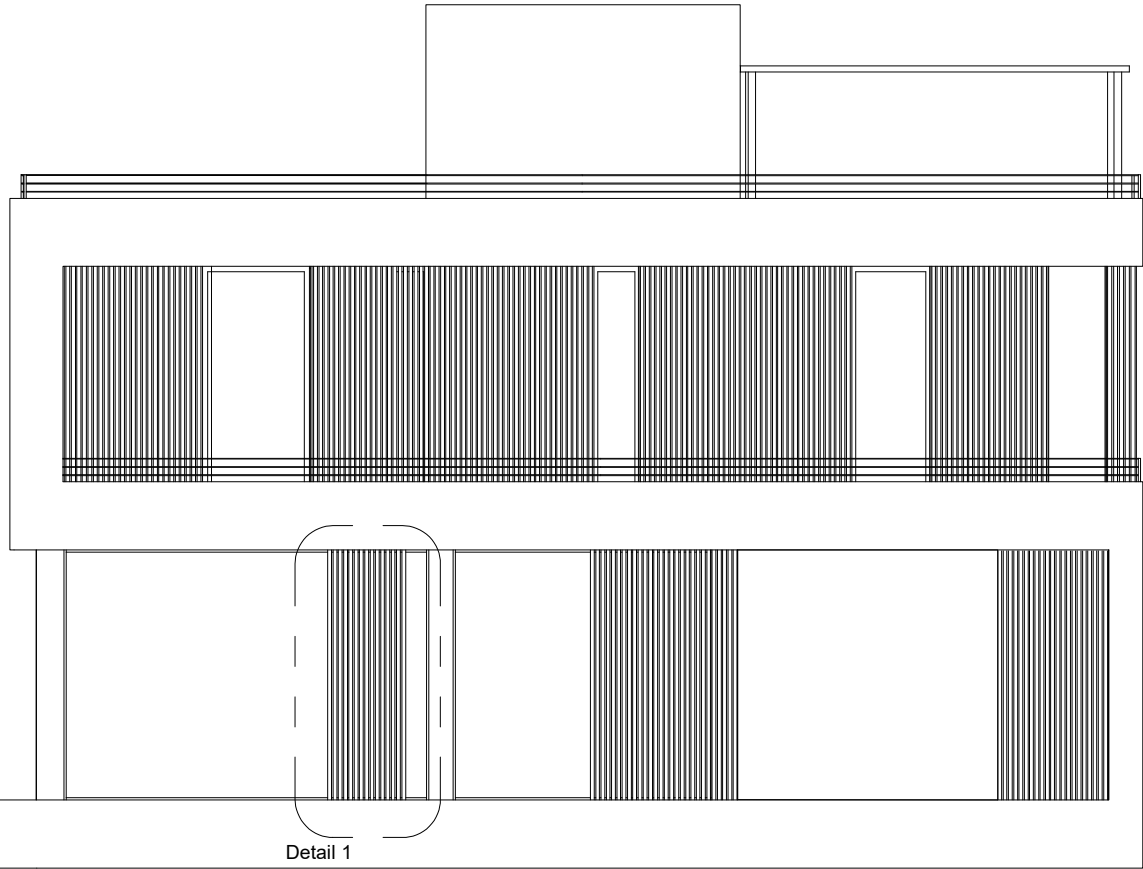

Detail 1

+11.39



+8.39




+4.55



+0.90



±0.00

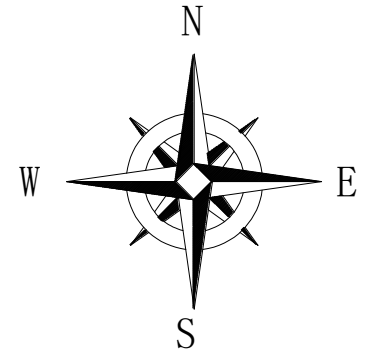

Title :

elevation

Employer :

Scale :

1/100

Date :


Page :

\_\_\_ OF \_\_\_


Description :

South elevation

+11.39  
+8.39  
+4.55  
+0.90  
±0.00

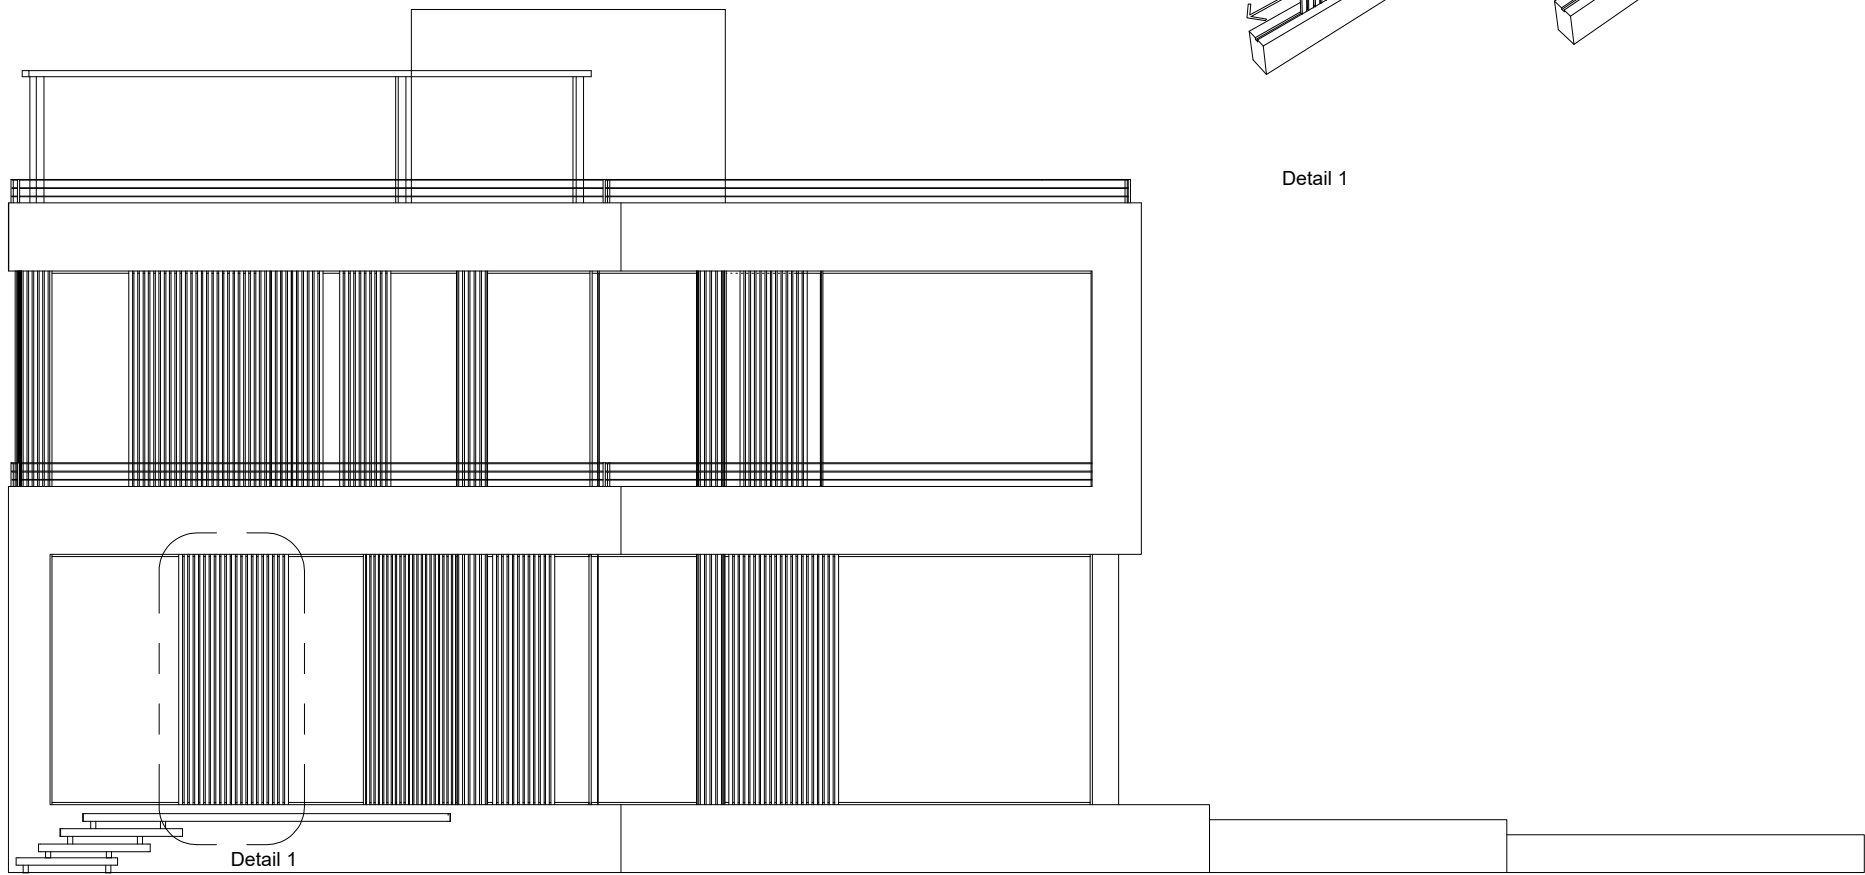

North elevation

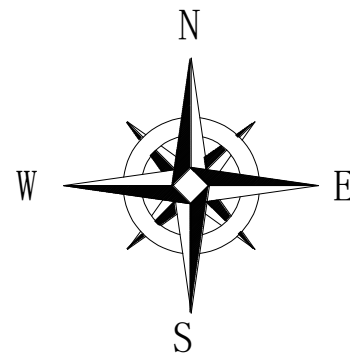

Title :  
elevation


Employer :

Scale :  
1/100

Date :

Page :  
\_\_\_ OF \_\_\_

Description :

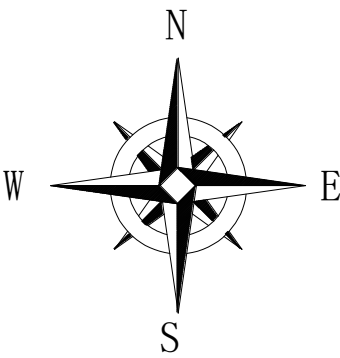

Title :  
elevation

Employer :


Scale :  
1/100

Date :

Page :  
\_\_\_ OF \_\_\_


Description :

+11.39  
+8.39  
+4.55  
+0.90  
±0.00

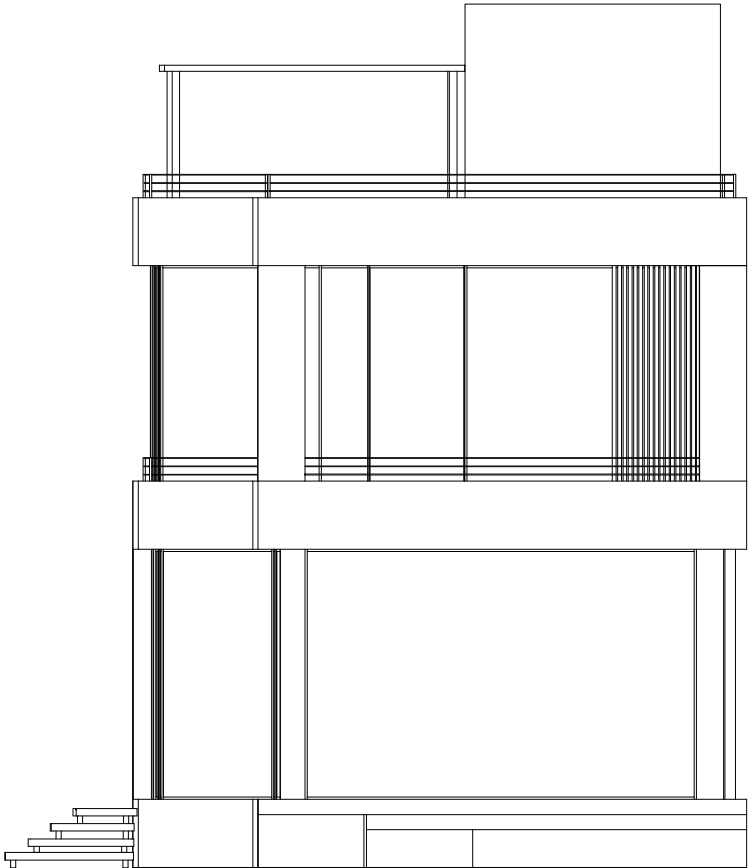


West elevation


+11.39  
+8.39  
+4.55  
+0.90  
±0.00

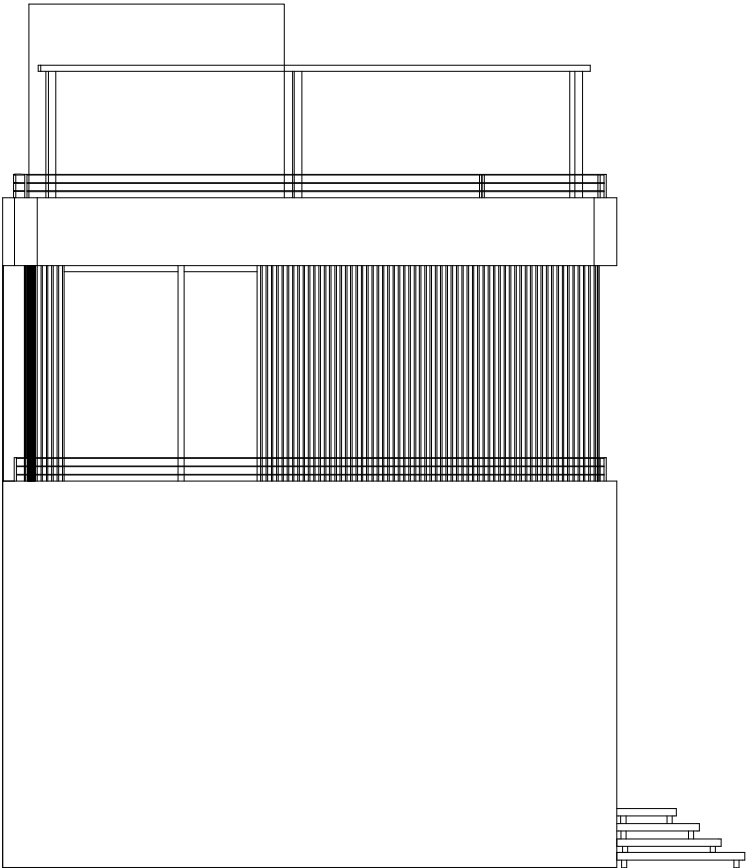

East elevation

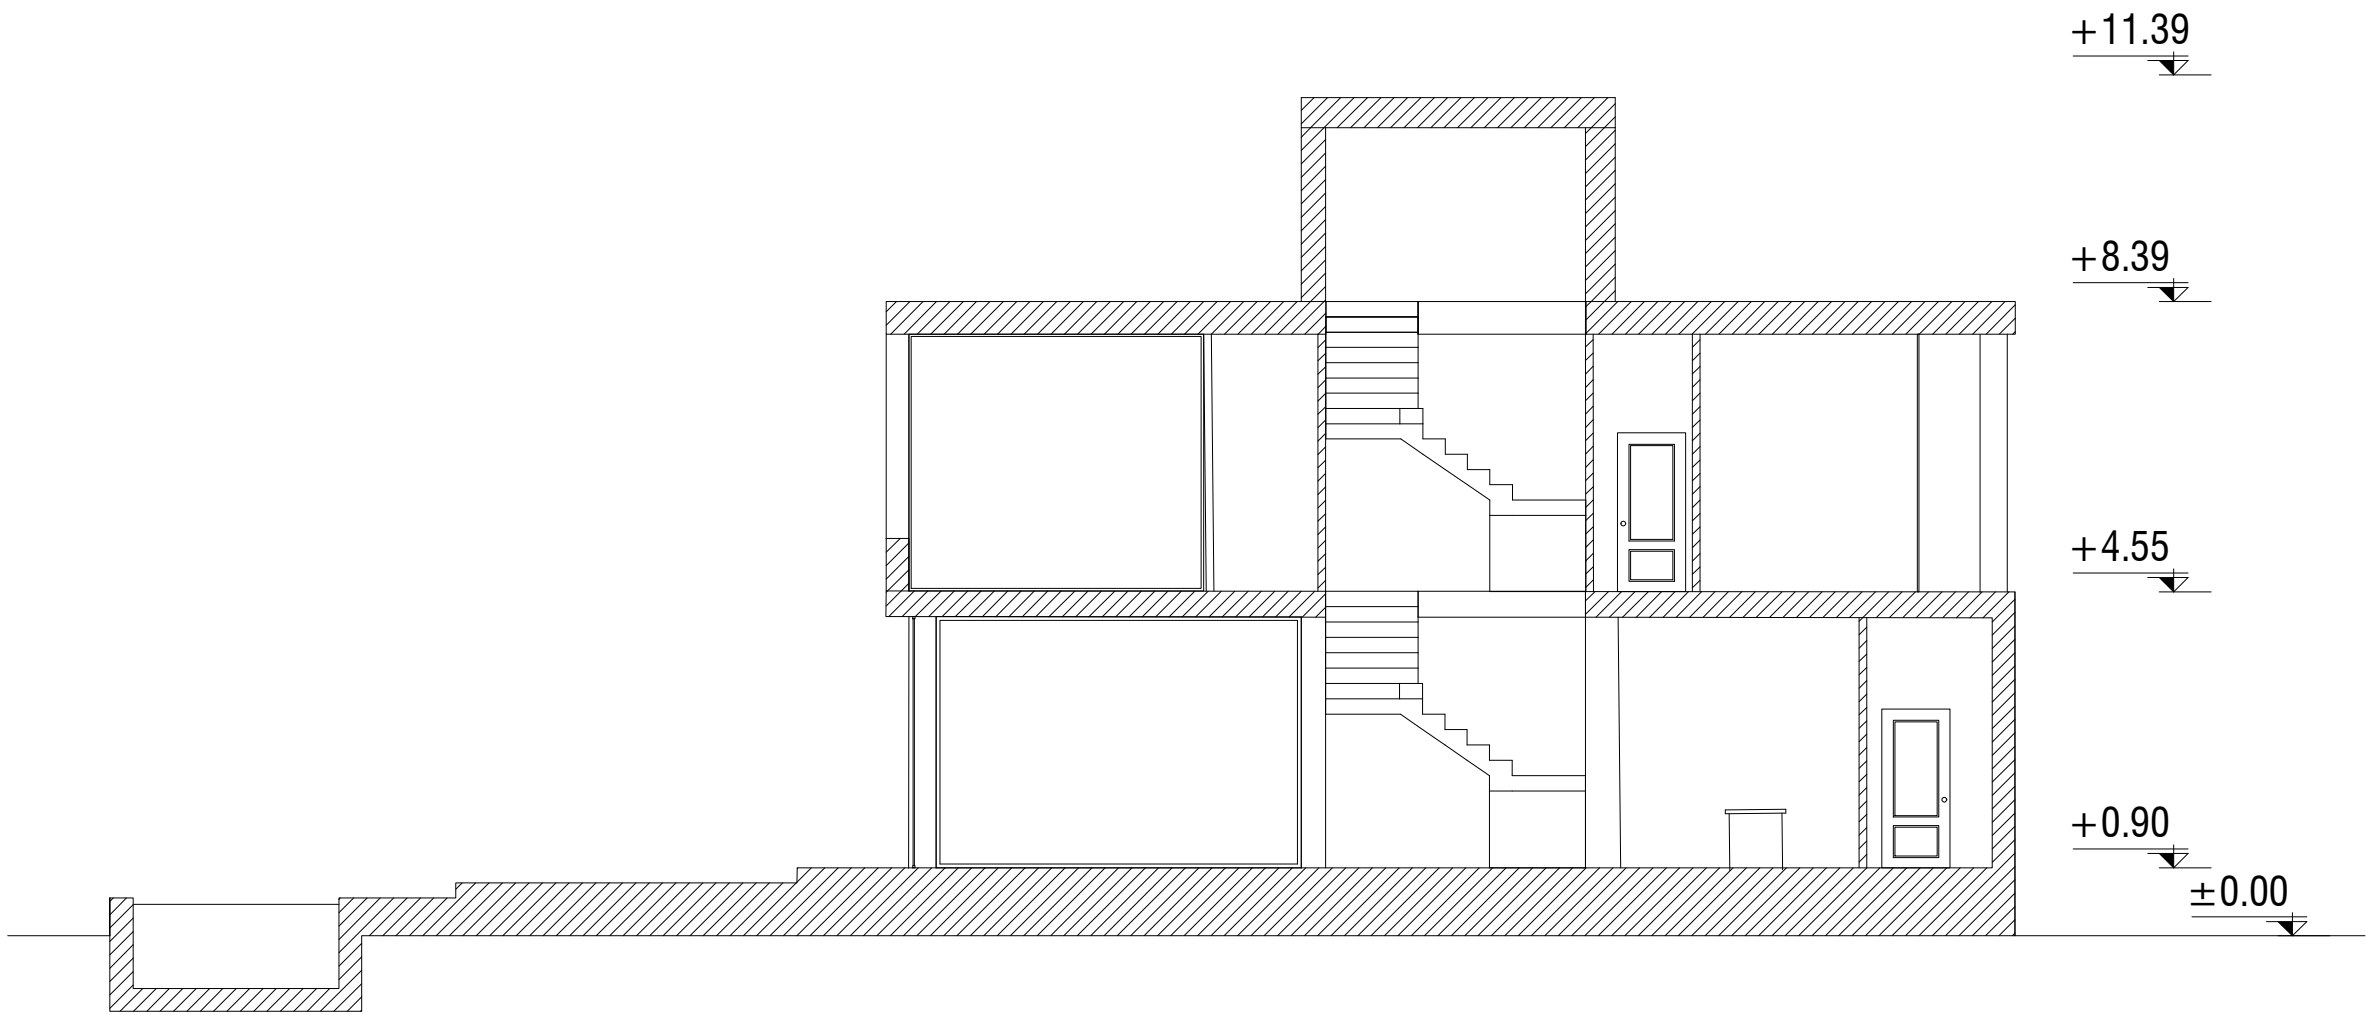

**Section A-A**

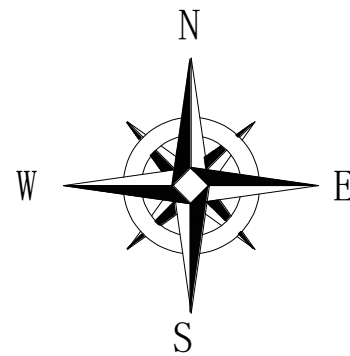

Title :  
section

Employer :

Scale :  
1/100

Date :

Page :  
\_\_\_ OF \_\_\_

Description :