




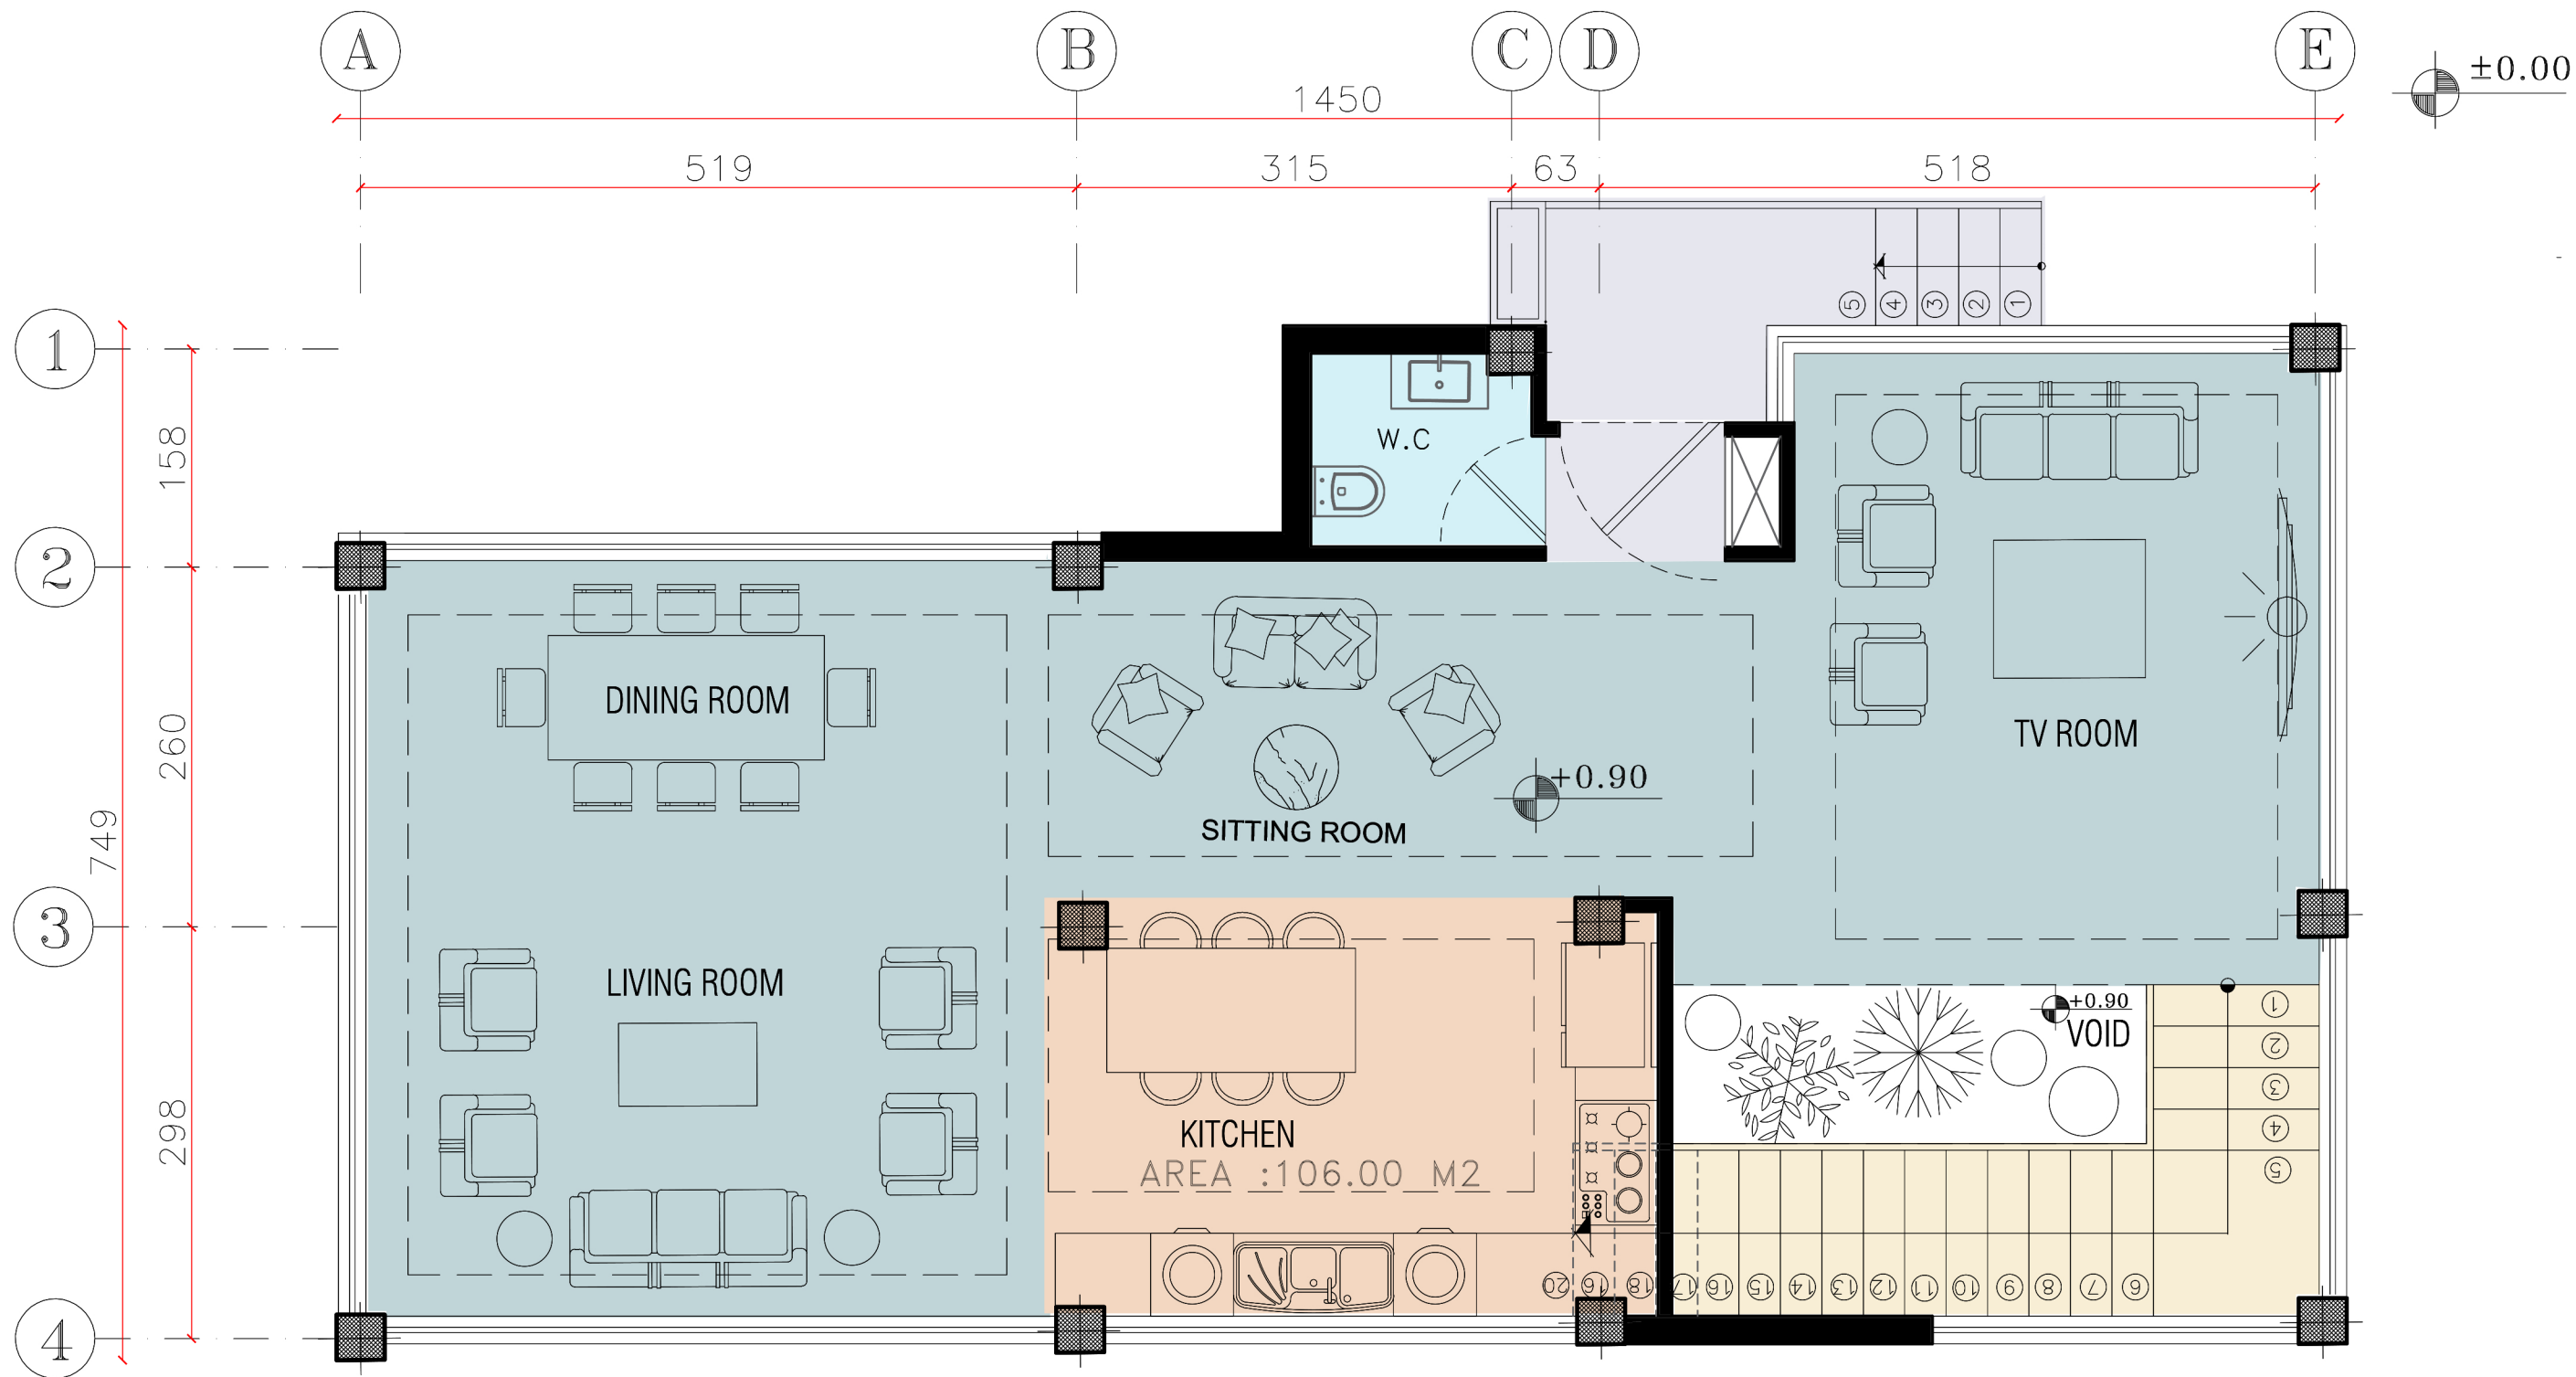

GROUND FLOOR PLAN


SC. 1:100

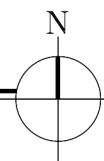


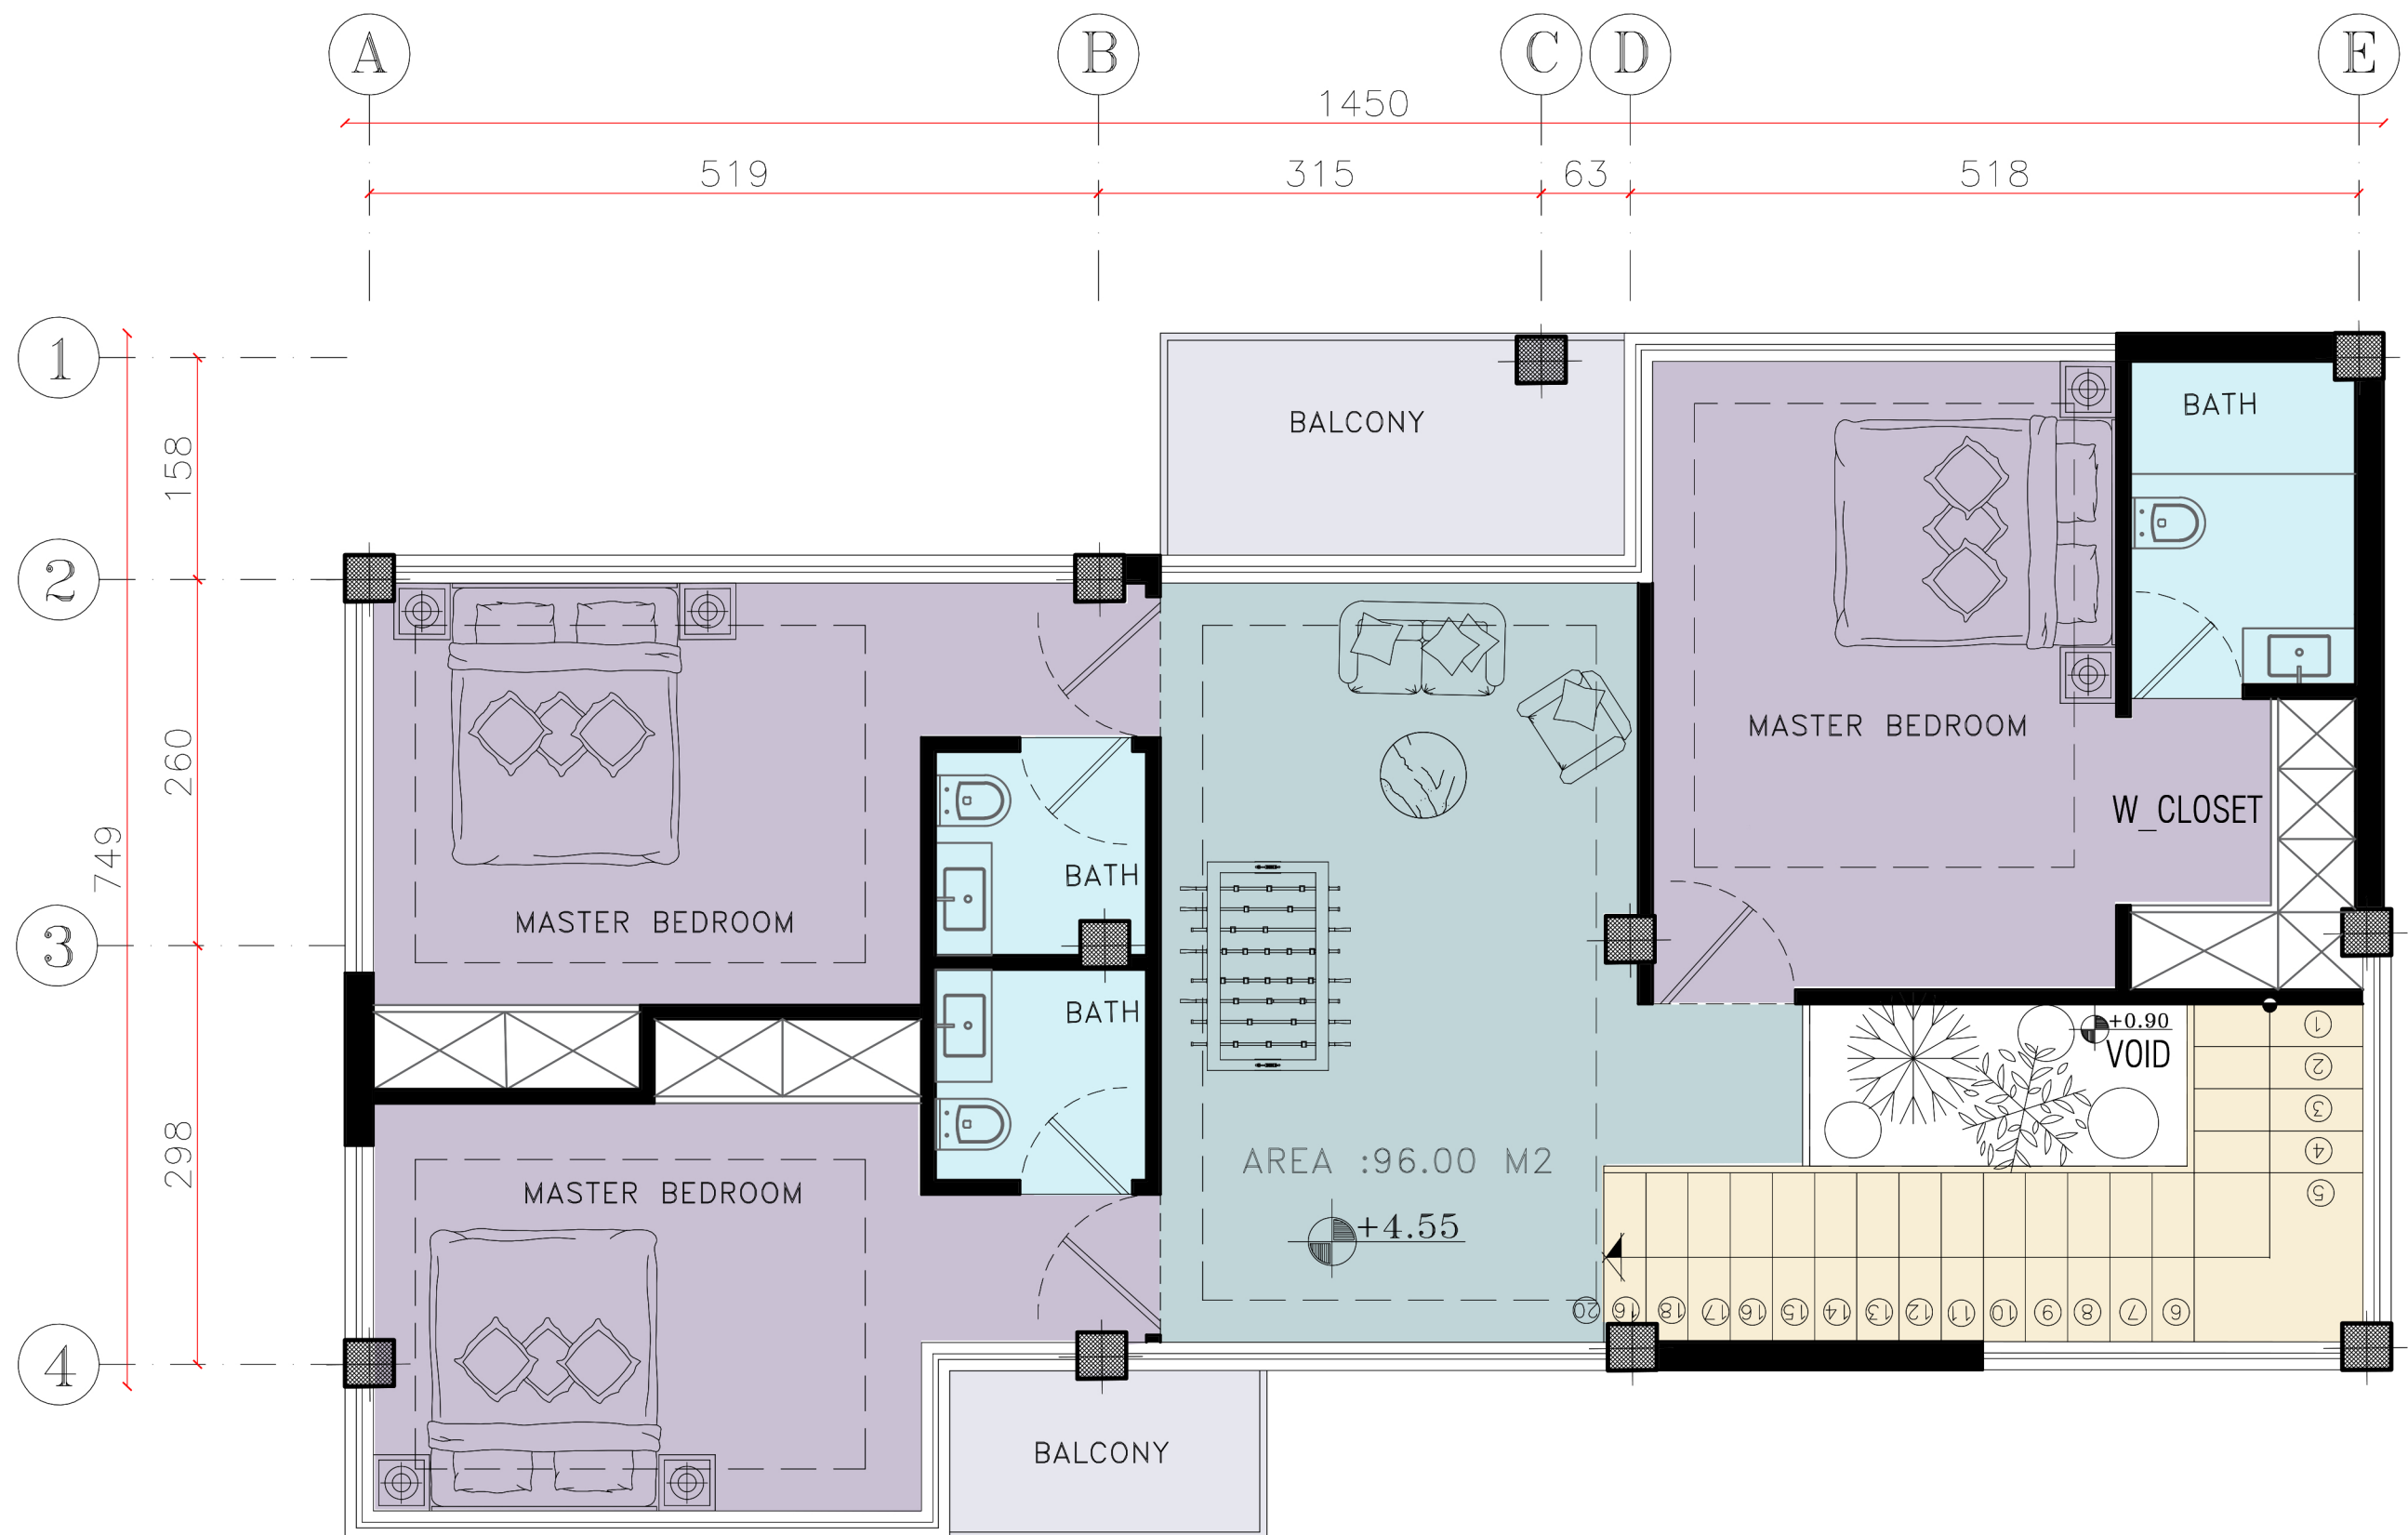

FIRST FLOOR PLAN


SC. 1:100

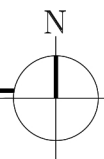


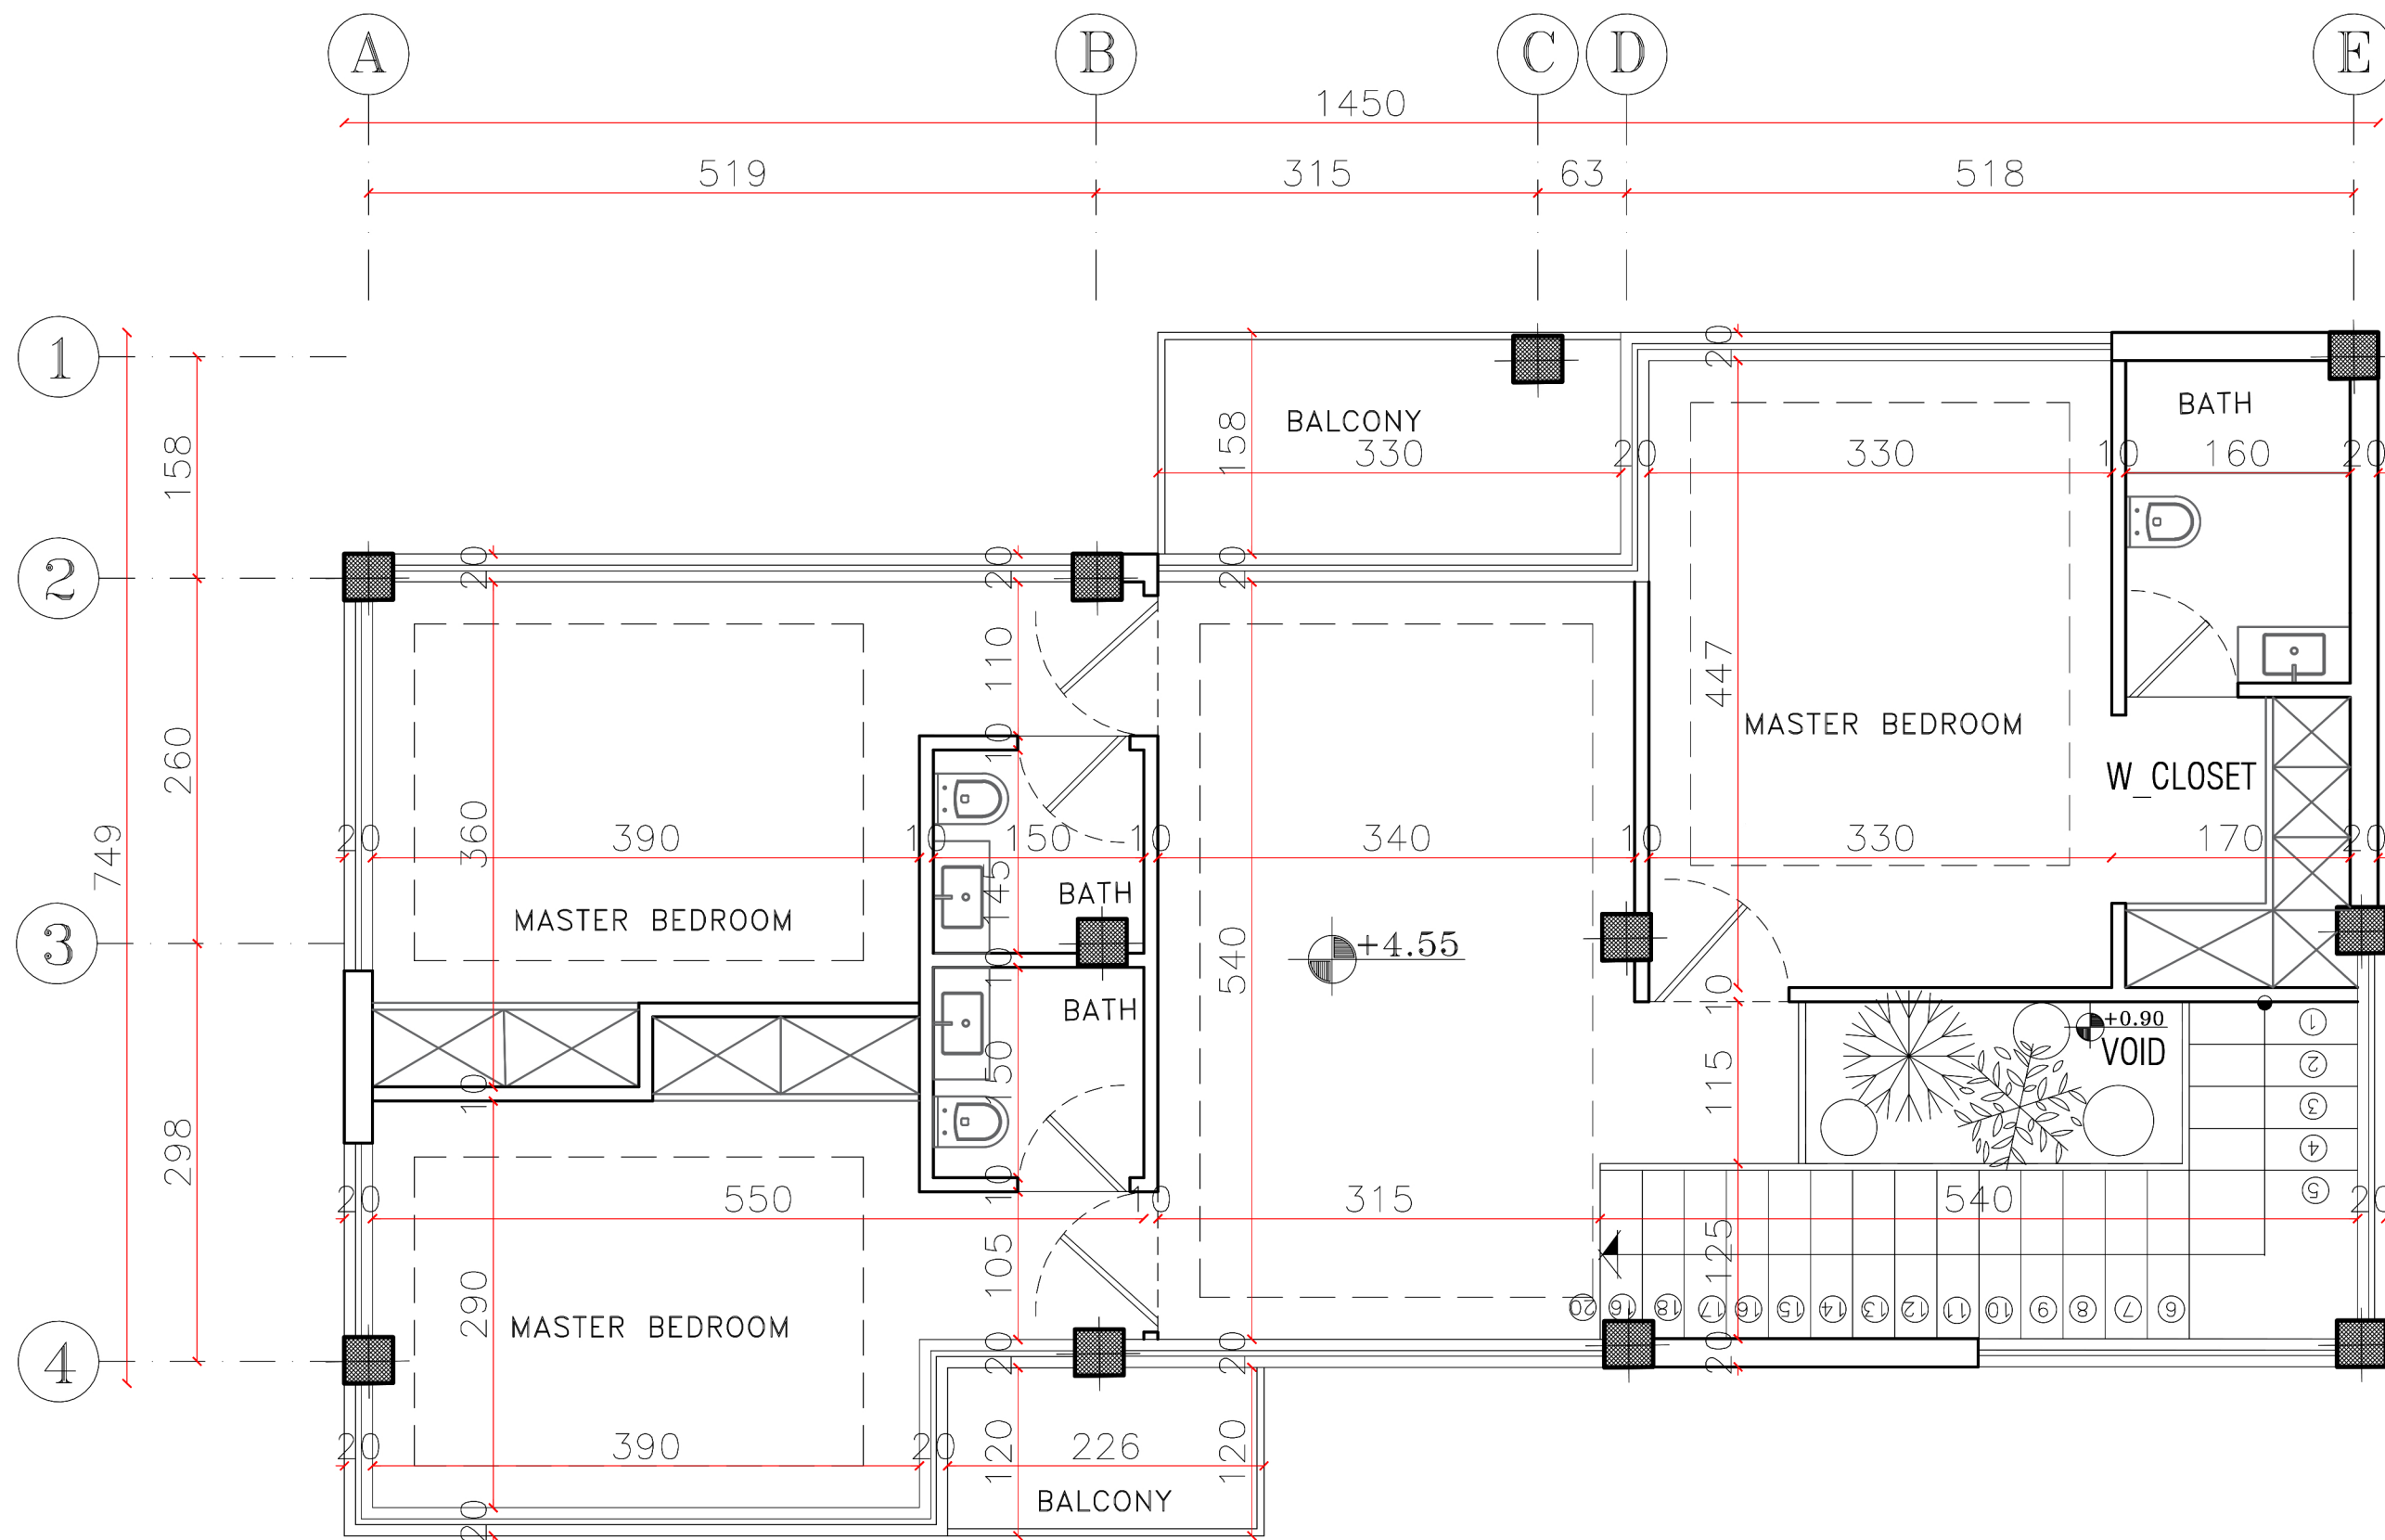

FIRST FLOOR PLAN


SC. 1:100

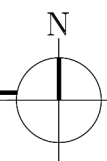


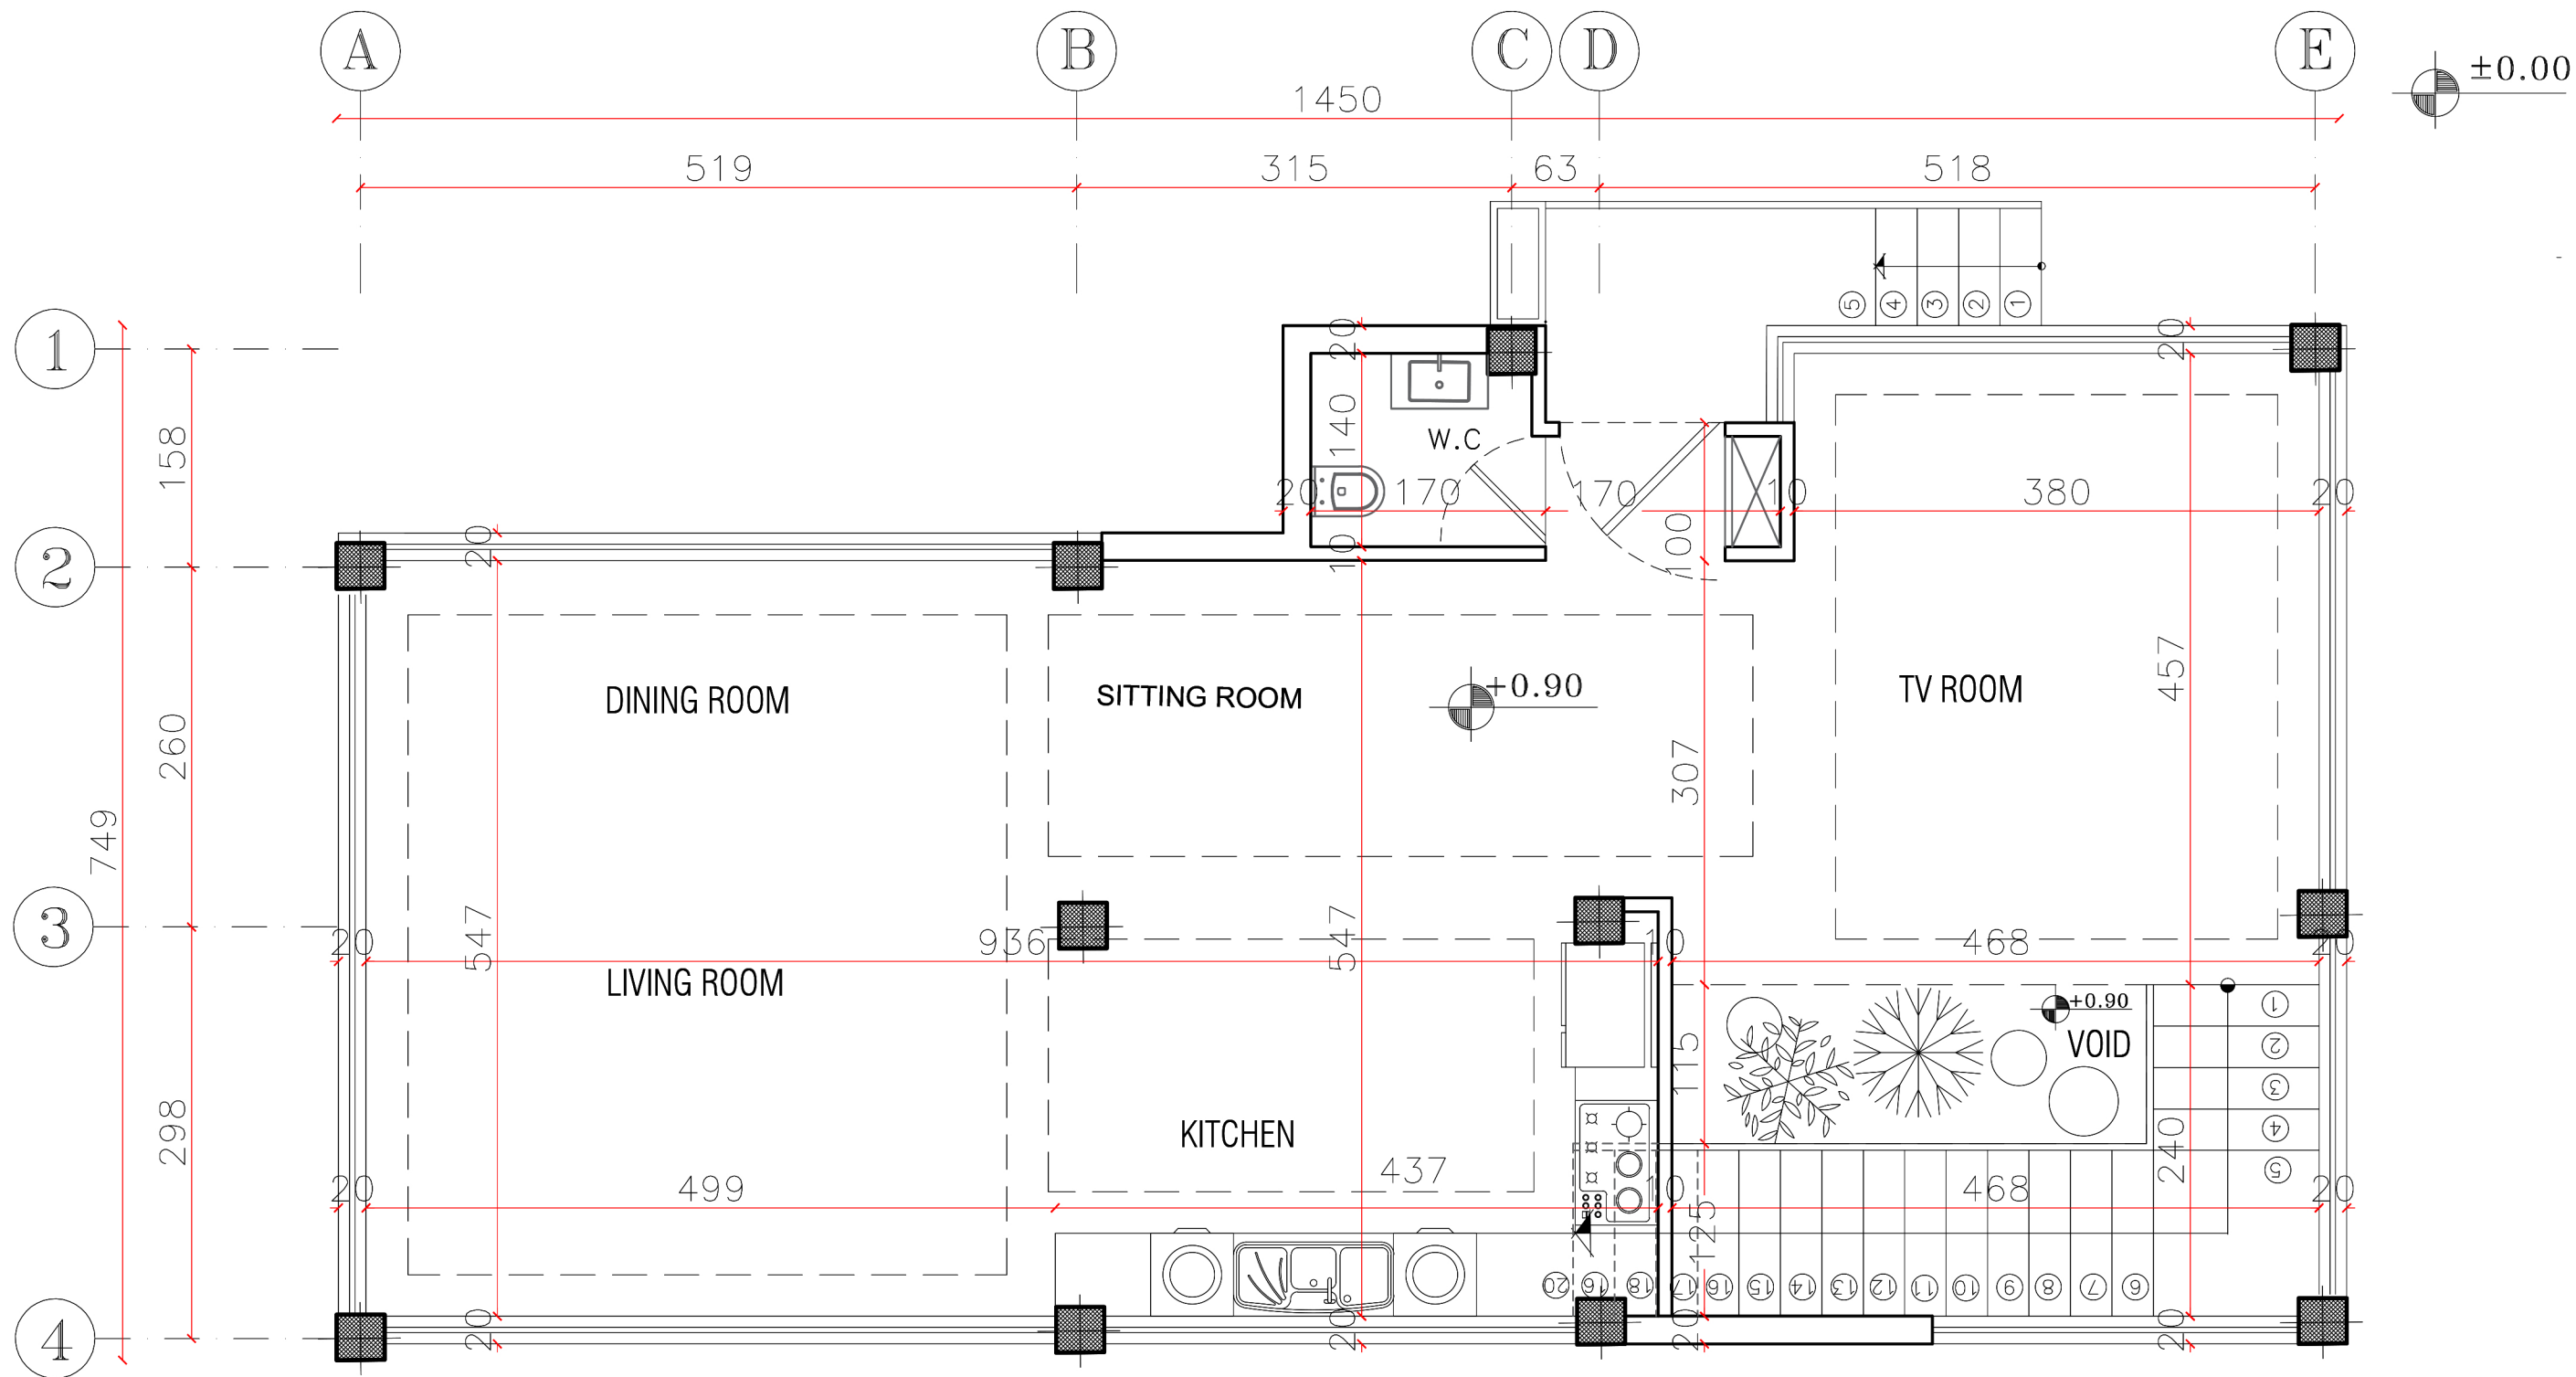

GROUND FLOOR PLAN

SC. 1:100

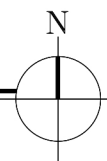

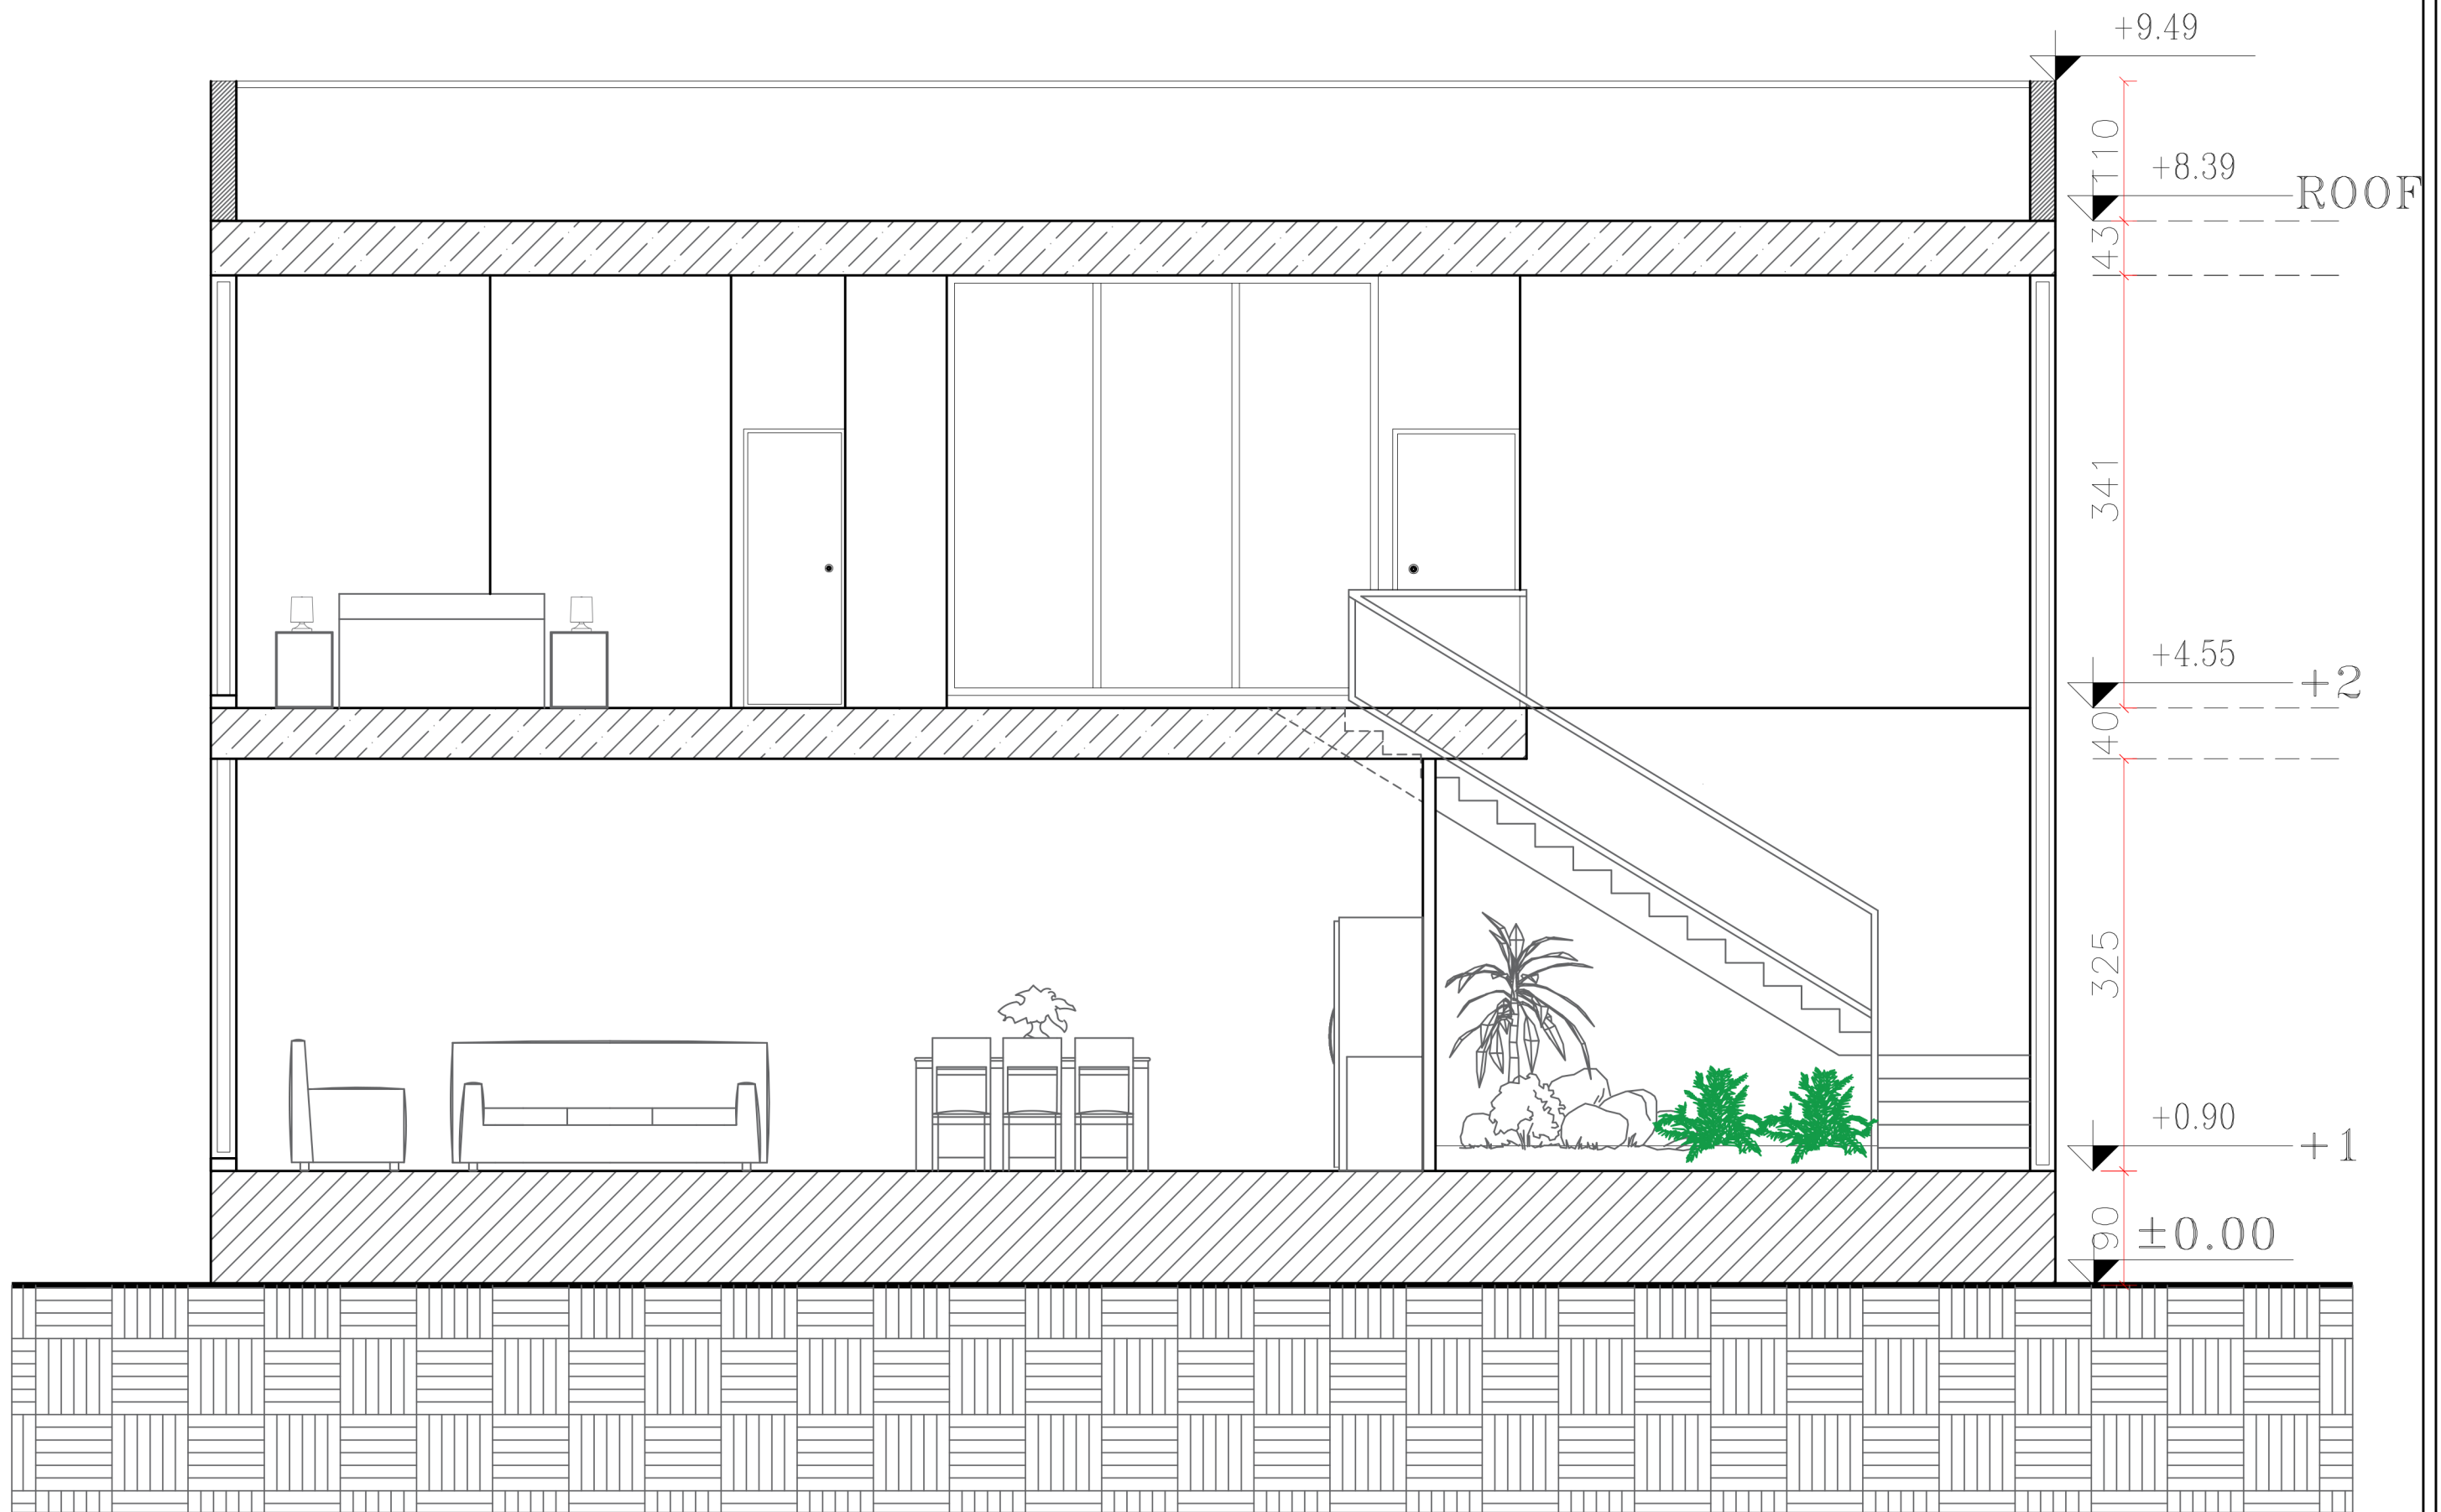

SECTION A-A

SC. 1:100









