


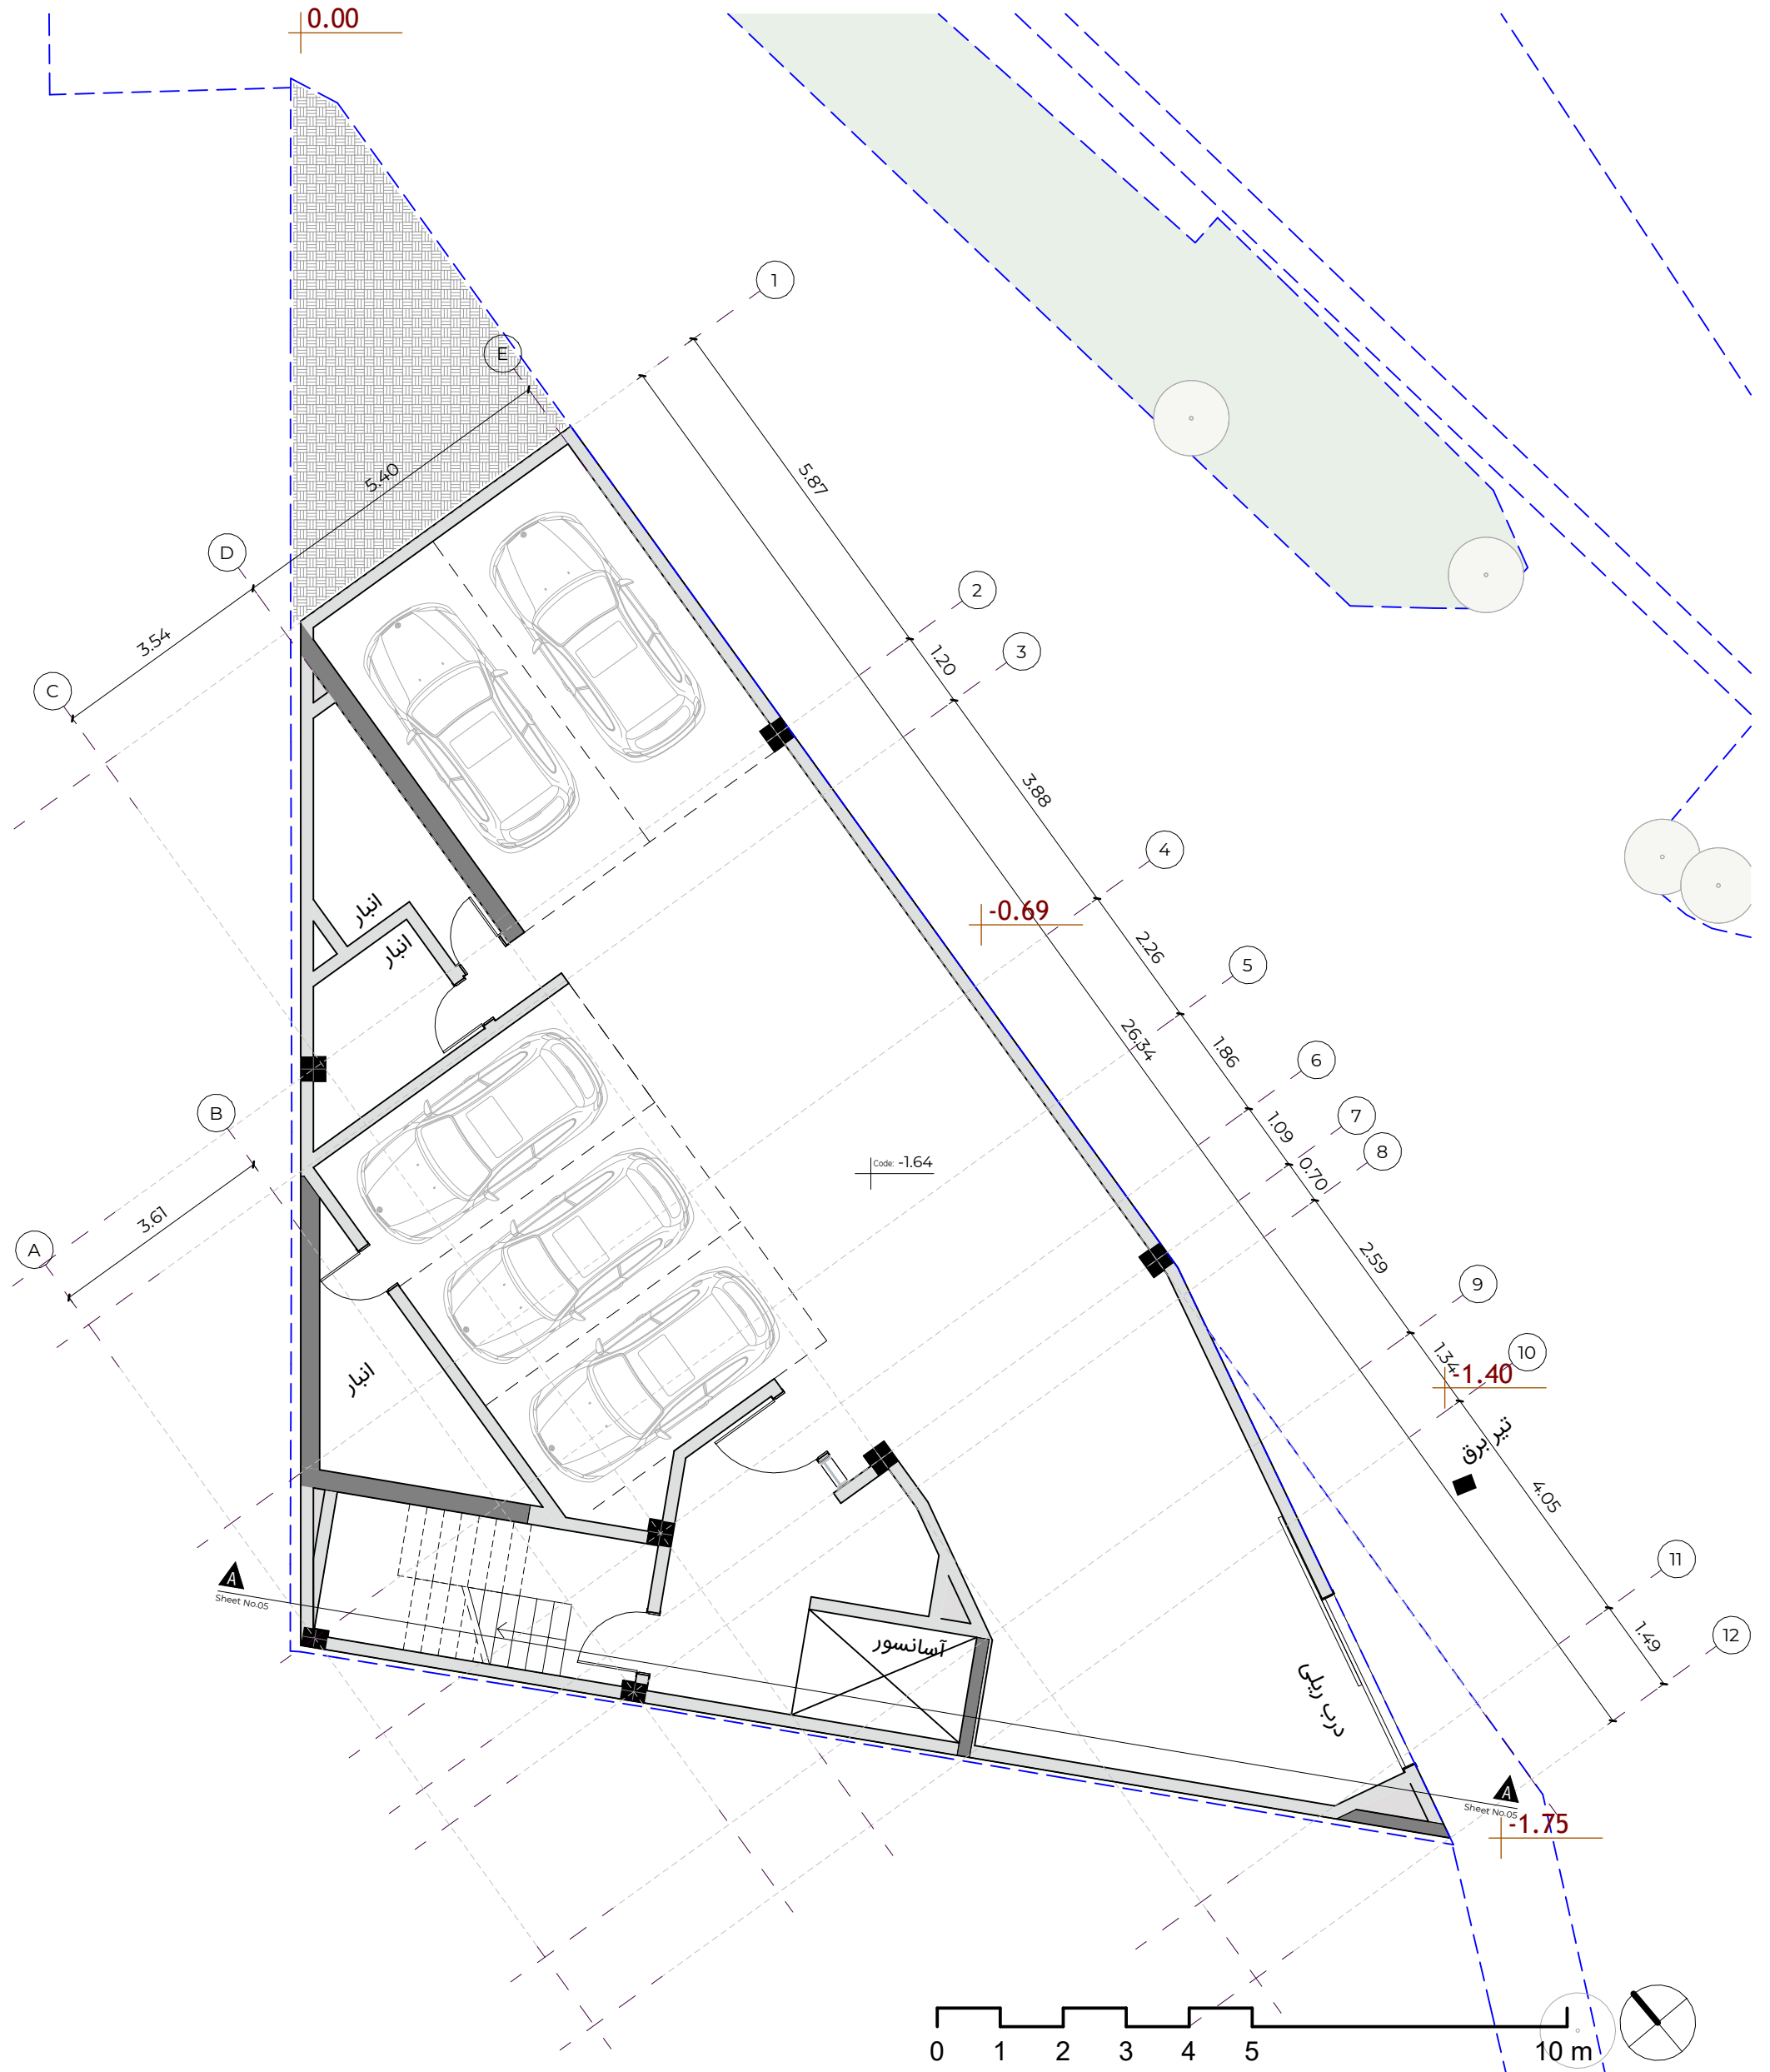

DZ

Babak Altafi

Address: Shiraz, AmirKabar Blvd.

Tel: +989173121709

Sheet No.

01
BASEMENT
FL.

Scale:
1 : 100

Project Name

Dezashib

Location:

Tehran, Niavaran

Project Info:


Owner: **Bonyan CG**

Plaque:

Con.Code:

Ref.Code:

Note

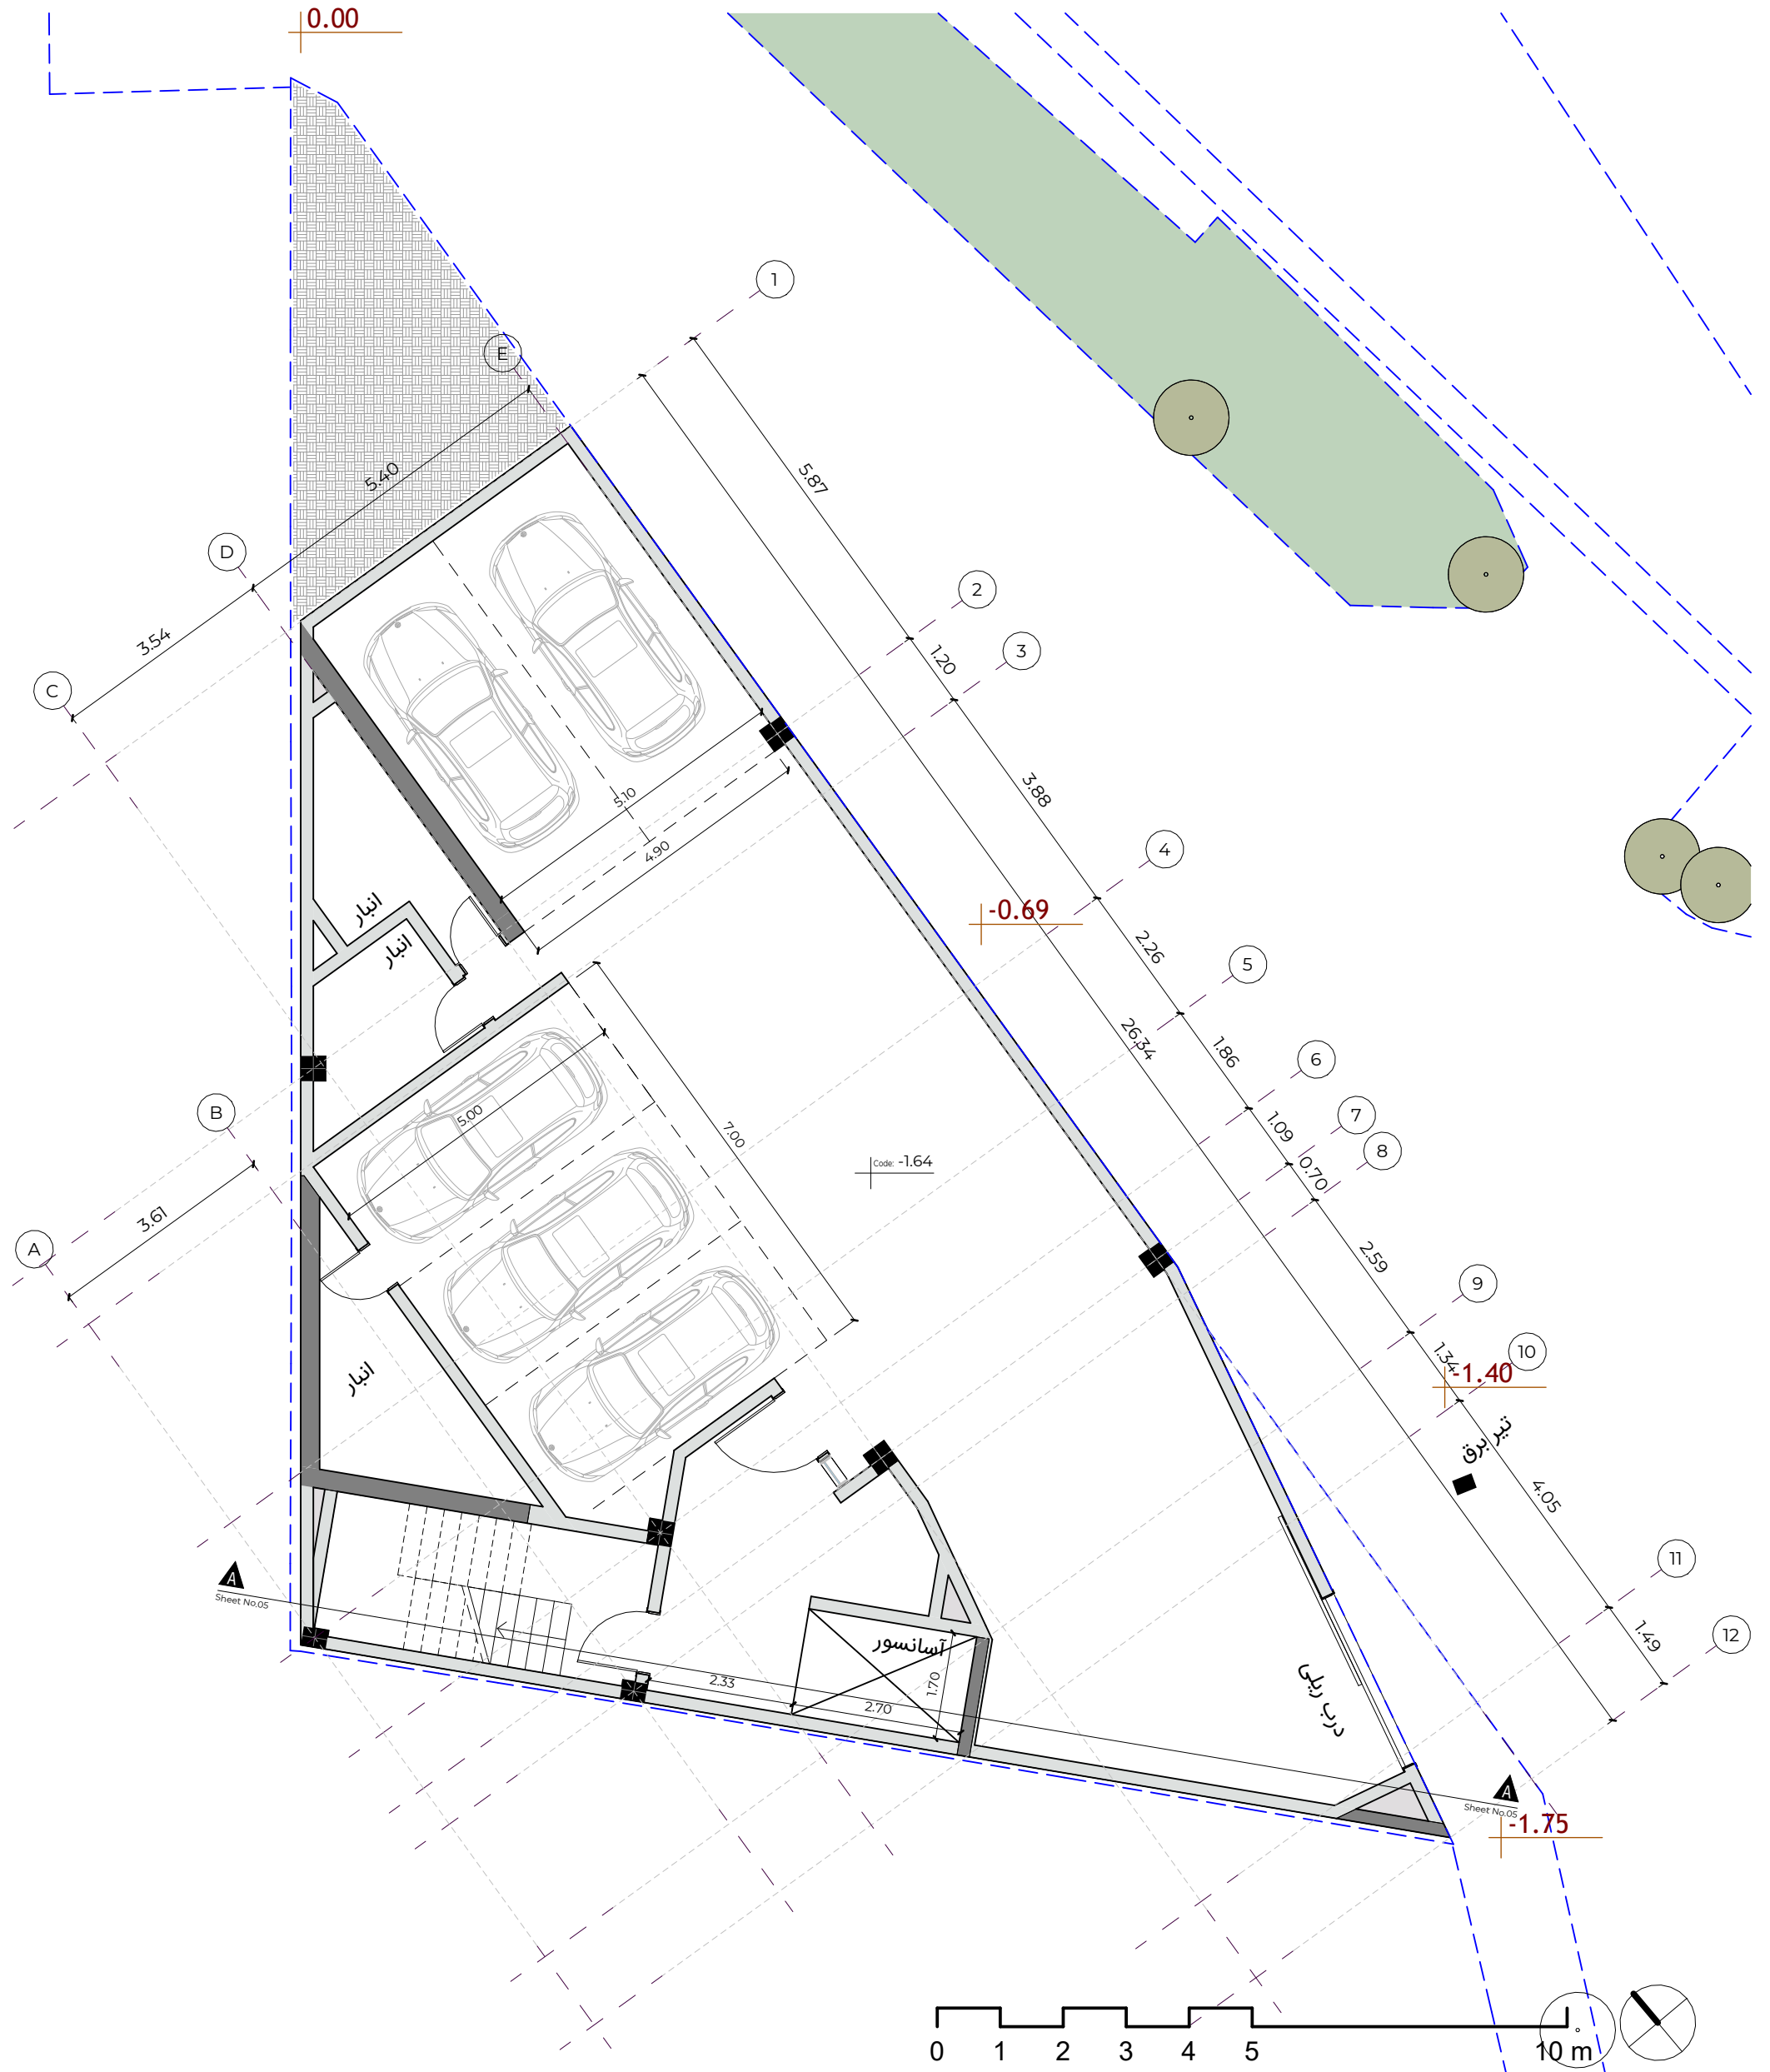

DZ

Babak Altafi

Address: Shiraz, AmirKabir Blvd.

Tel: +989173121709

Sheet No.

**01-1
BASEMENT
FL. Di**

Scale:
1 : 100

Project Name

Dezashib

Location:

Tehran, Niavaran

Project Info:


Owner: **Bonyan CG**

Plaque:

Con.Code:

Ref.Code:

Note

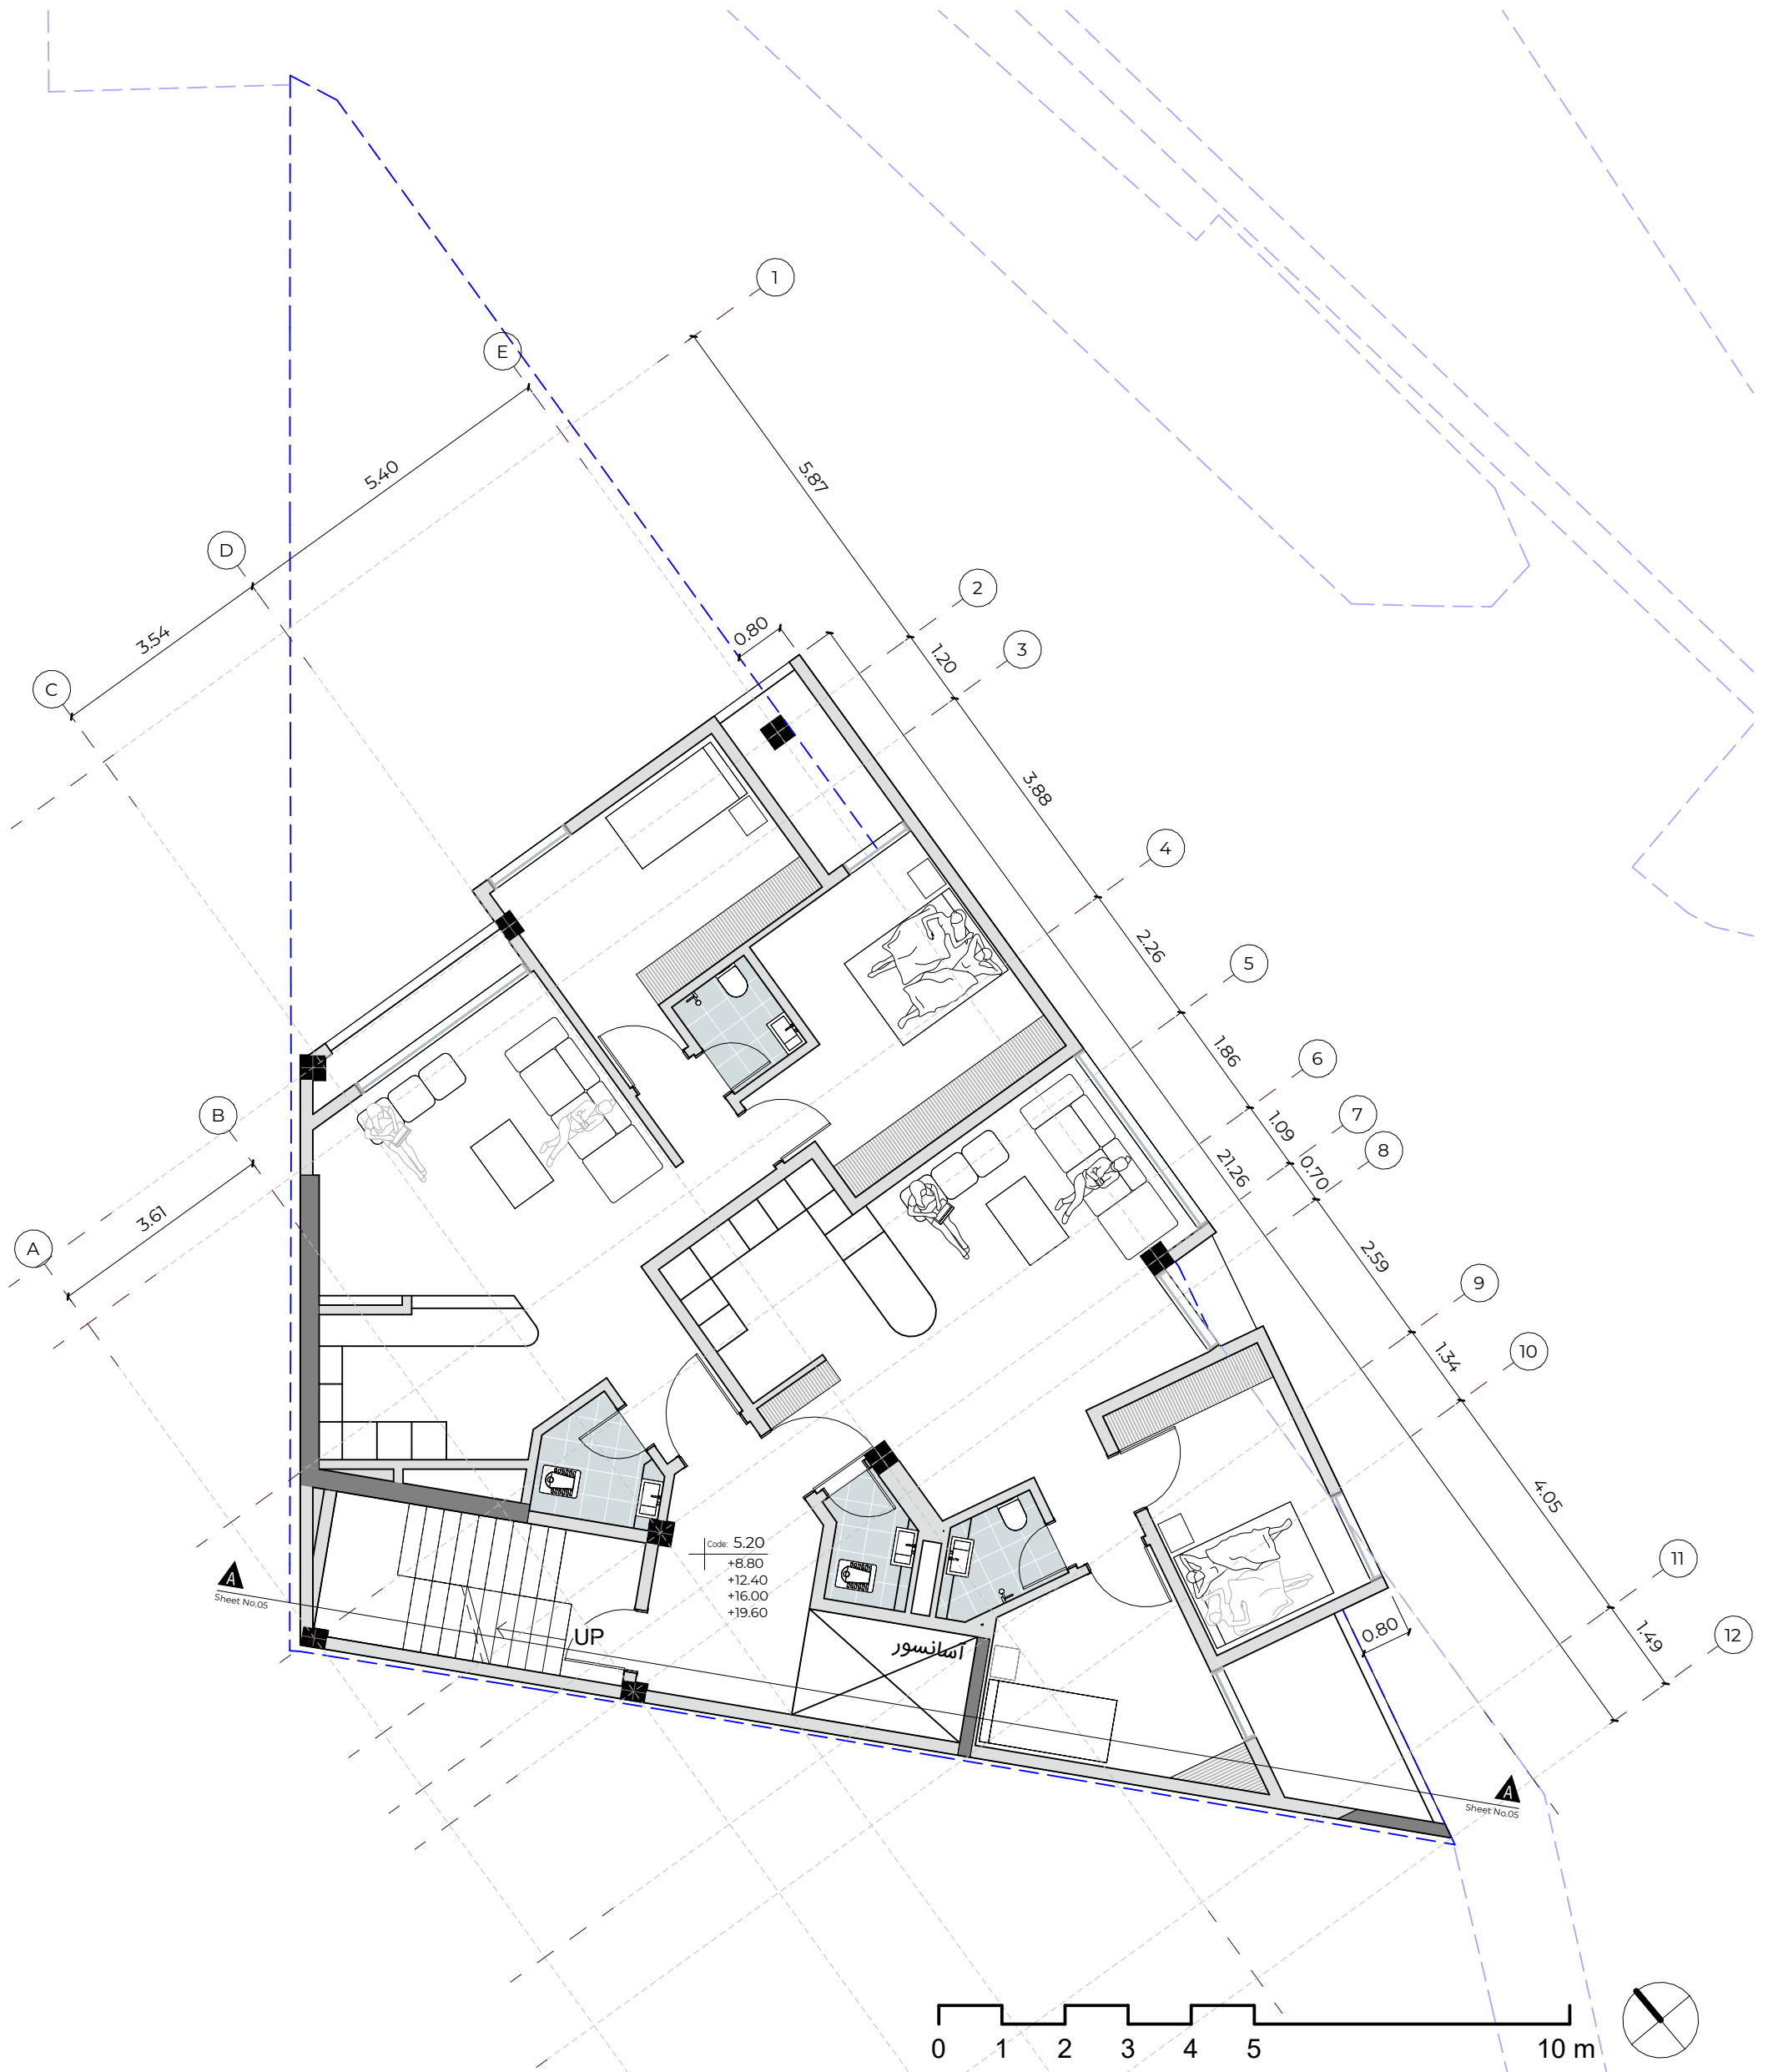

DZ

Babak Altafi

Address: Shiraz, AmirKabir Blvd.

Tel: +989173121709

Sheet No.

03
TYPICAL

Scale:
1 : 100

Project Name

Dezashib

Location:

Tehran, Niavaran

Project Info:


Owner: Bonyan CG

Plaque:

Con.Code:

Ref.Code:

Note

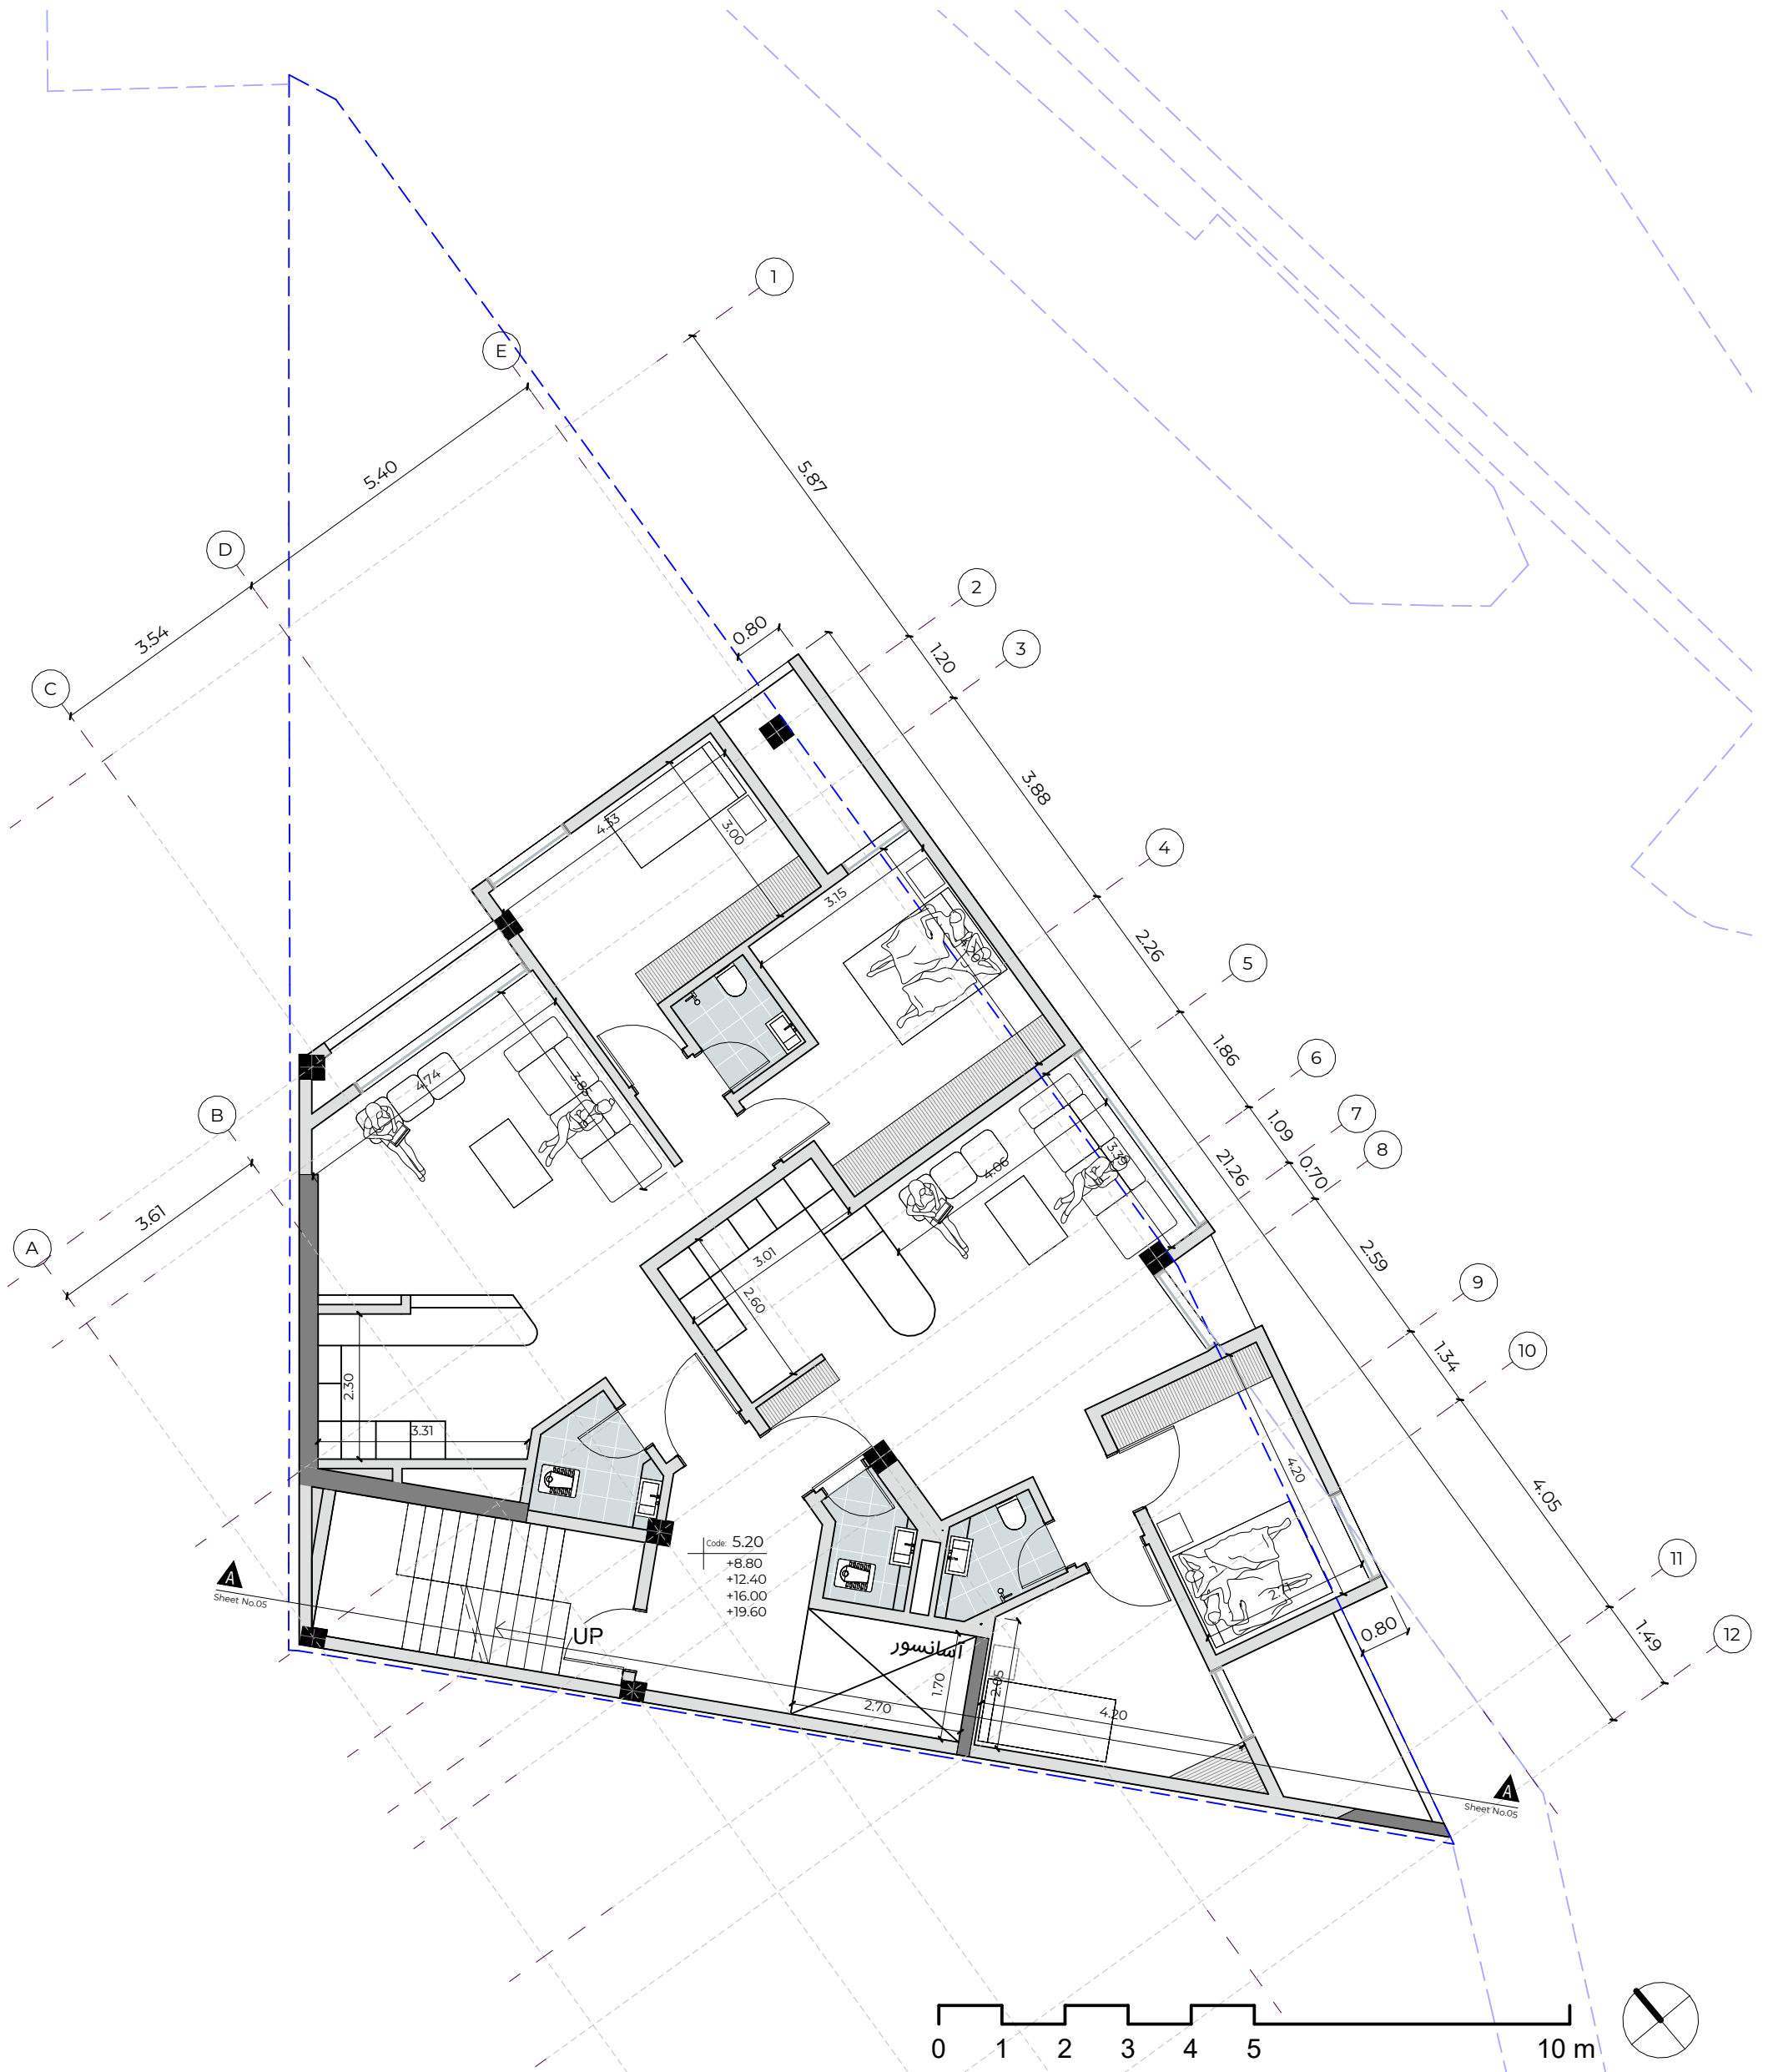

DZ

Babak Altafi

Address: Shiraz, AmirKabar Blvd.

Tel: +989173121709

Sheet No.

**03-1
TYPICAL**

Scale:
1 : 100

Project Name

Dezashib

Location:

Tehran, Niavaran

Project Info:


Owner: **Bonyan CG**

Plaque:

Con.Code:

Ref.Code:

Note

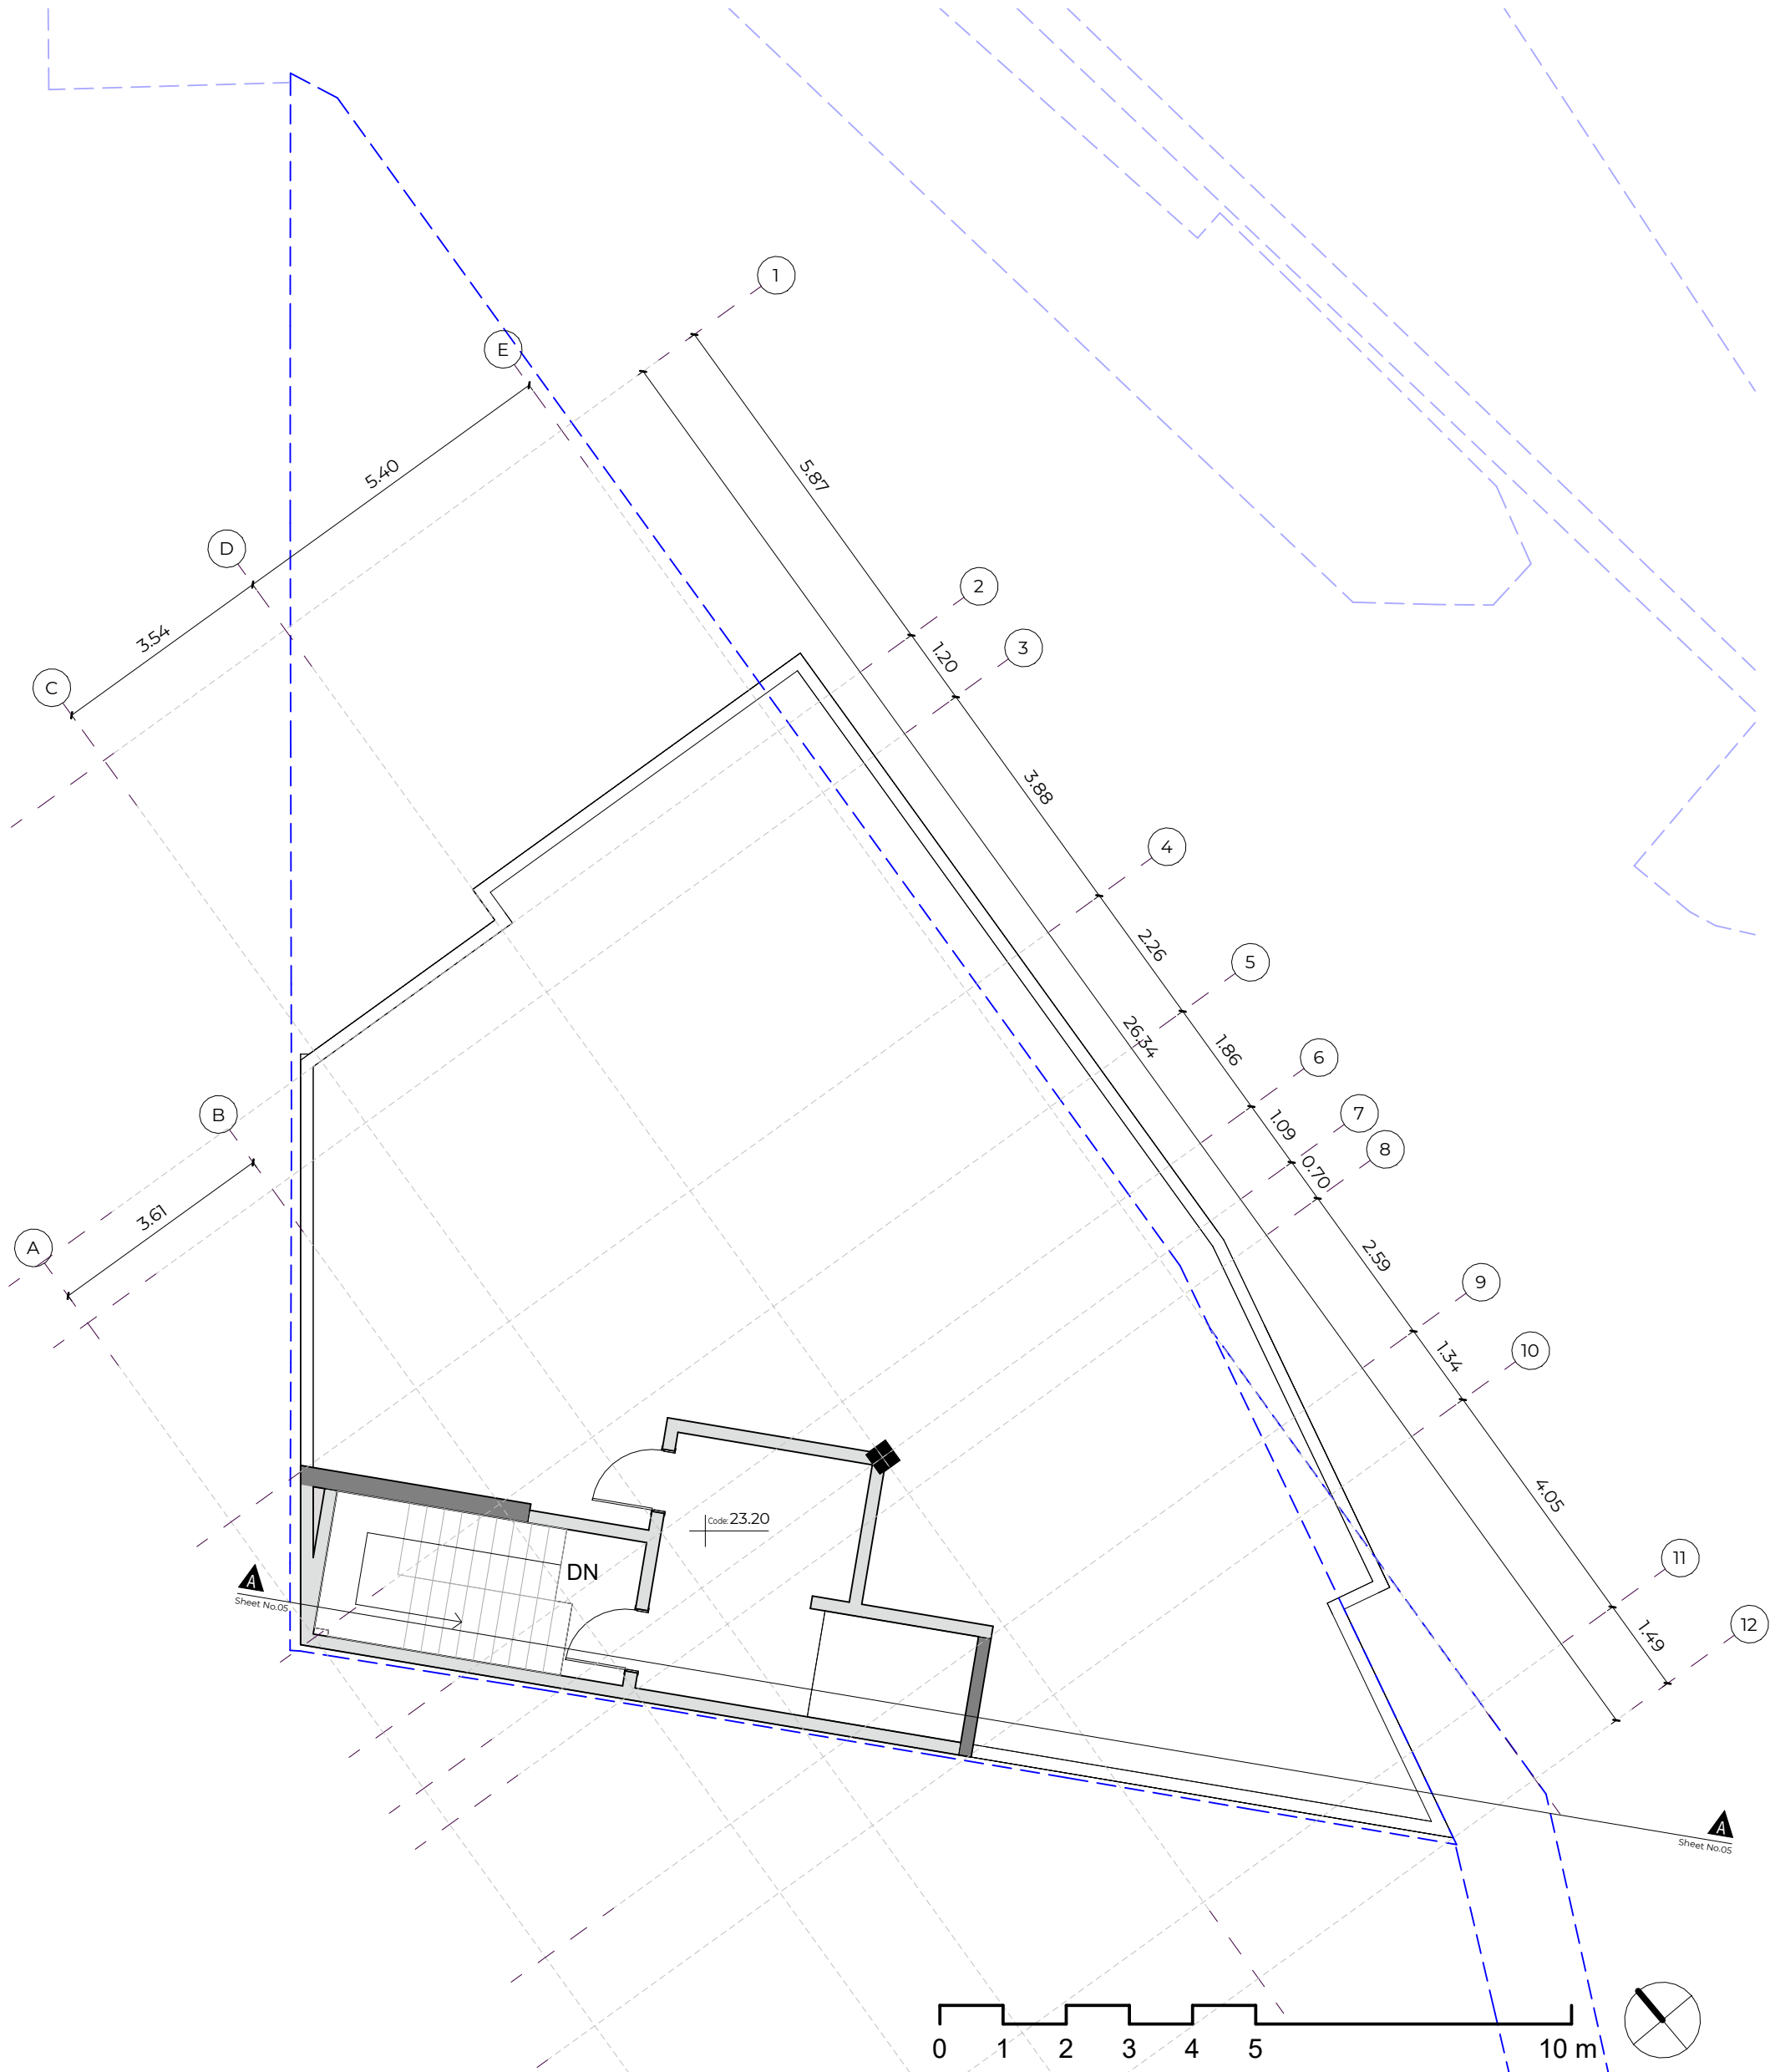

DZ

Babak Altafi

Address: Shiraz, AmirKabar Blvd.

Tel: +989173121709

Sheet No.

**04
Roof**

Scale:
1 : 100

Project Name

Dezashib

Location:

Tehran, Niavaran

Project Info:


Owner: **Bonyan CG**

Plaque:

Con.Code:

Ref.Code:

Note

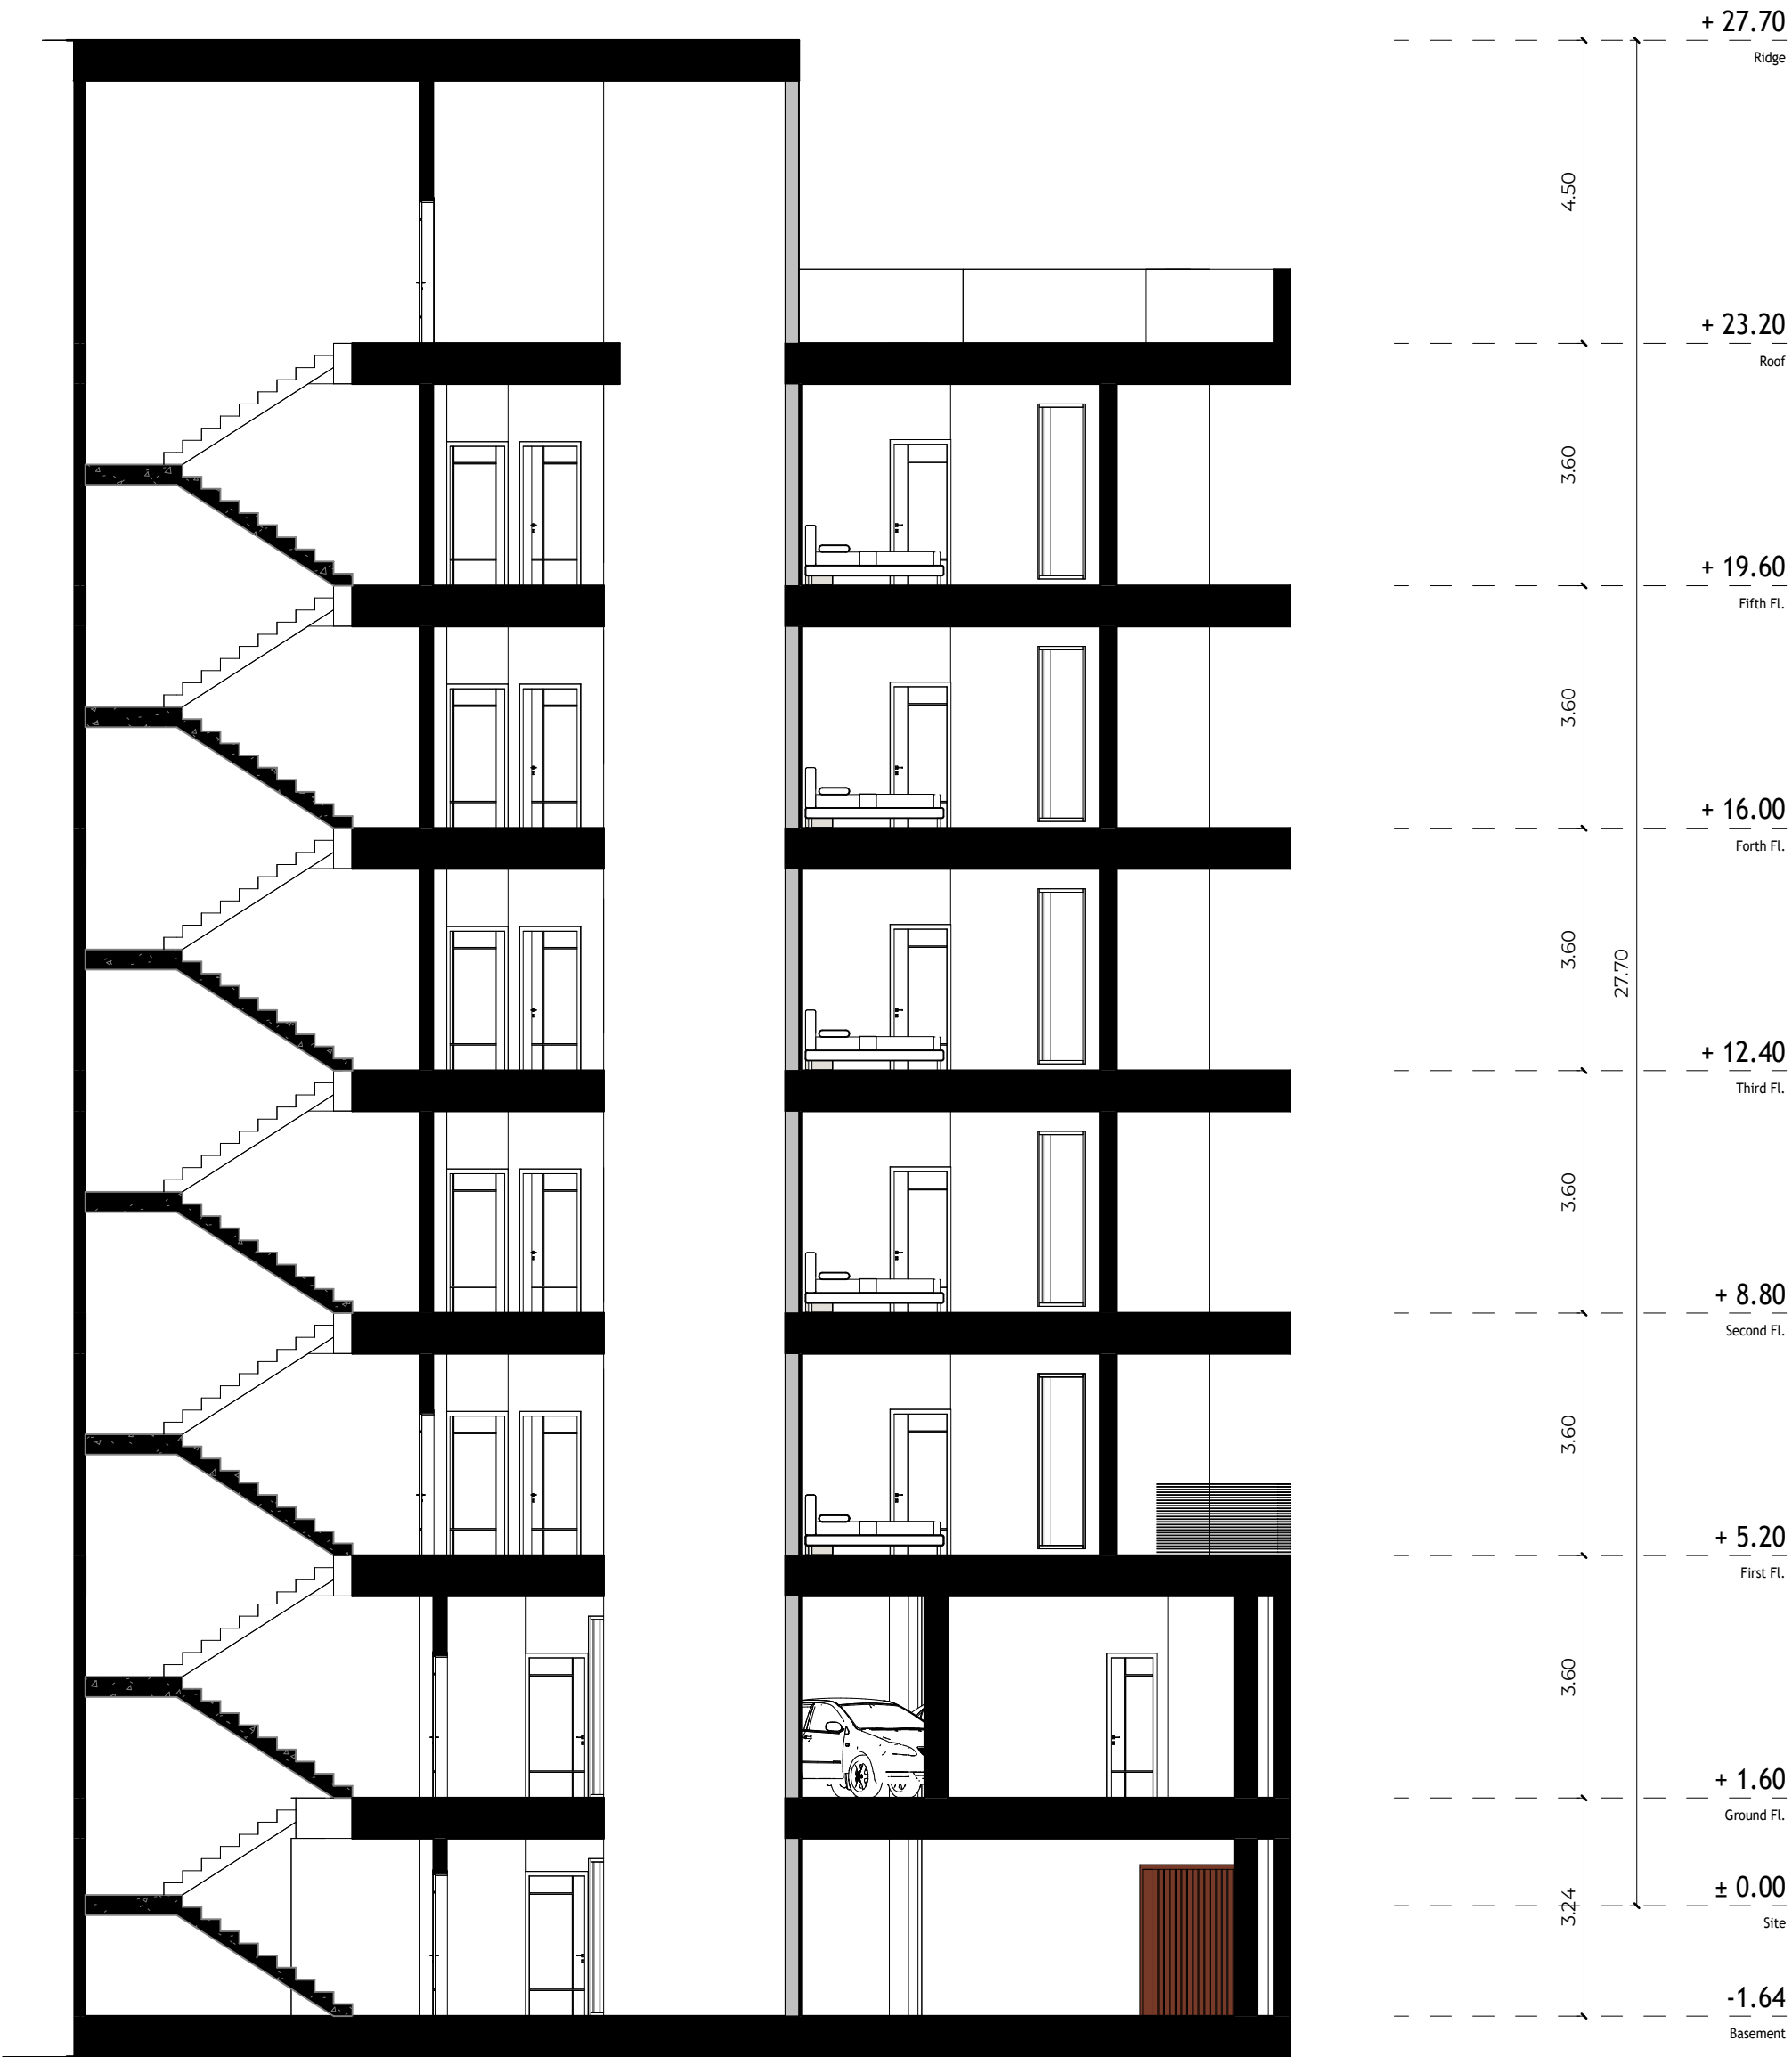

DZ
Babak Altafi

Address: Shiraz, AmirKabir Blvd.

Tel: +989173121709

Sheet No.

05 Section A-A

Scale:
1 : 100

Project Name

Dezashib

Location:

Tehran, Niavaran

Project Info:

Owner: Bonyan CG

Plaque:

Con.Code:

Ref.Code:

Note

جدول مساحت کلی مسابقه گروه بنیان

مساحت کلی طبقه	انبار		پارکینگ	راه پله + آسانسور + لابی	مسکونی			کاربری
					مساحت واحدها	مساحت	واحد	
233.00	39.50	4	5	—	—	—	—	زیرزمین ۱-
202.00	28.70	3	5	—	—	—	—	همکف
208.00	—	—	—	28.50	84.50 94.50	179.00	2	اول
208.00	—	—	—	28.50	84.50 94.50	179.00	2	دوم
208.00	—	—	—	28.50	84.50 94.50	179.00	2	سوم
208.00	—	—	—	28.50	84.50 94.50	179.00	2	چهارم
208.00	—	—	—	28.50	84.50 94.50	179.00	2	پنجم
مساحت کل مجموعه	مجموع مساحت انبار		مجموع تعداد پارکینگ	—	مجموع مساحت مسکونی			جمع
1,475	68.20	7	10	—	895.00		10	

دیوارهای مشترک بین فضای مسکونی و مشاعات راه پله، آسانسور و لابی جزء مساحت مسکونی محاسبه می شود

نیازی به پر کردن خانه های با علامت () نیست

لطفاً پلی لاین مساحت کل طبقه و واحدهای مسکونی در فایل اتوکد ترسیم شود









