















































Architecture R.C.P

Ground Floor Plan



Sc : 1/100

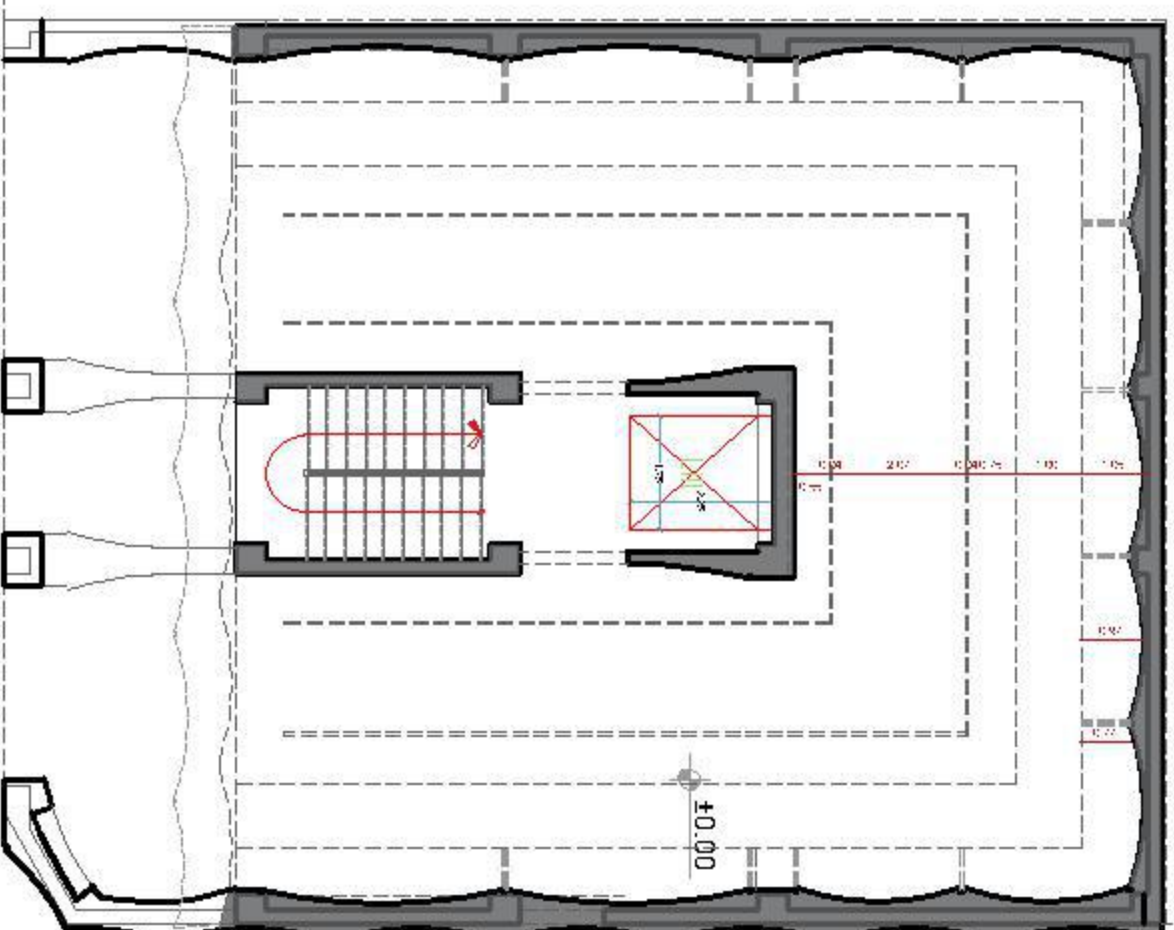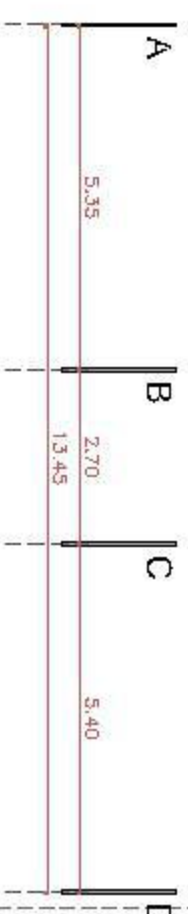

±0.00

Architecture Furniture

Ground Floor Plan
Sc : 1/100

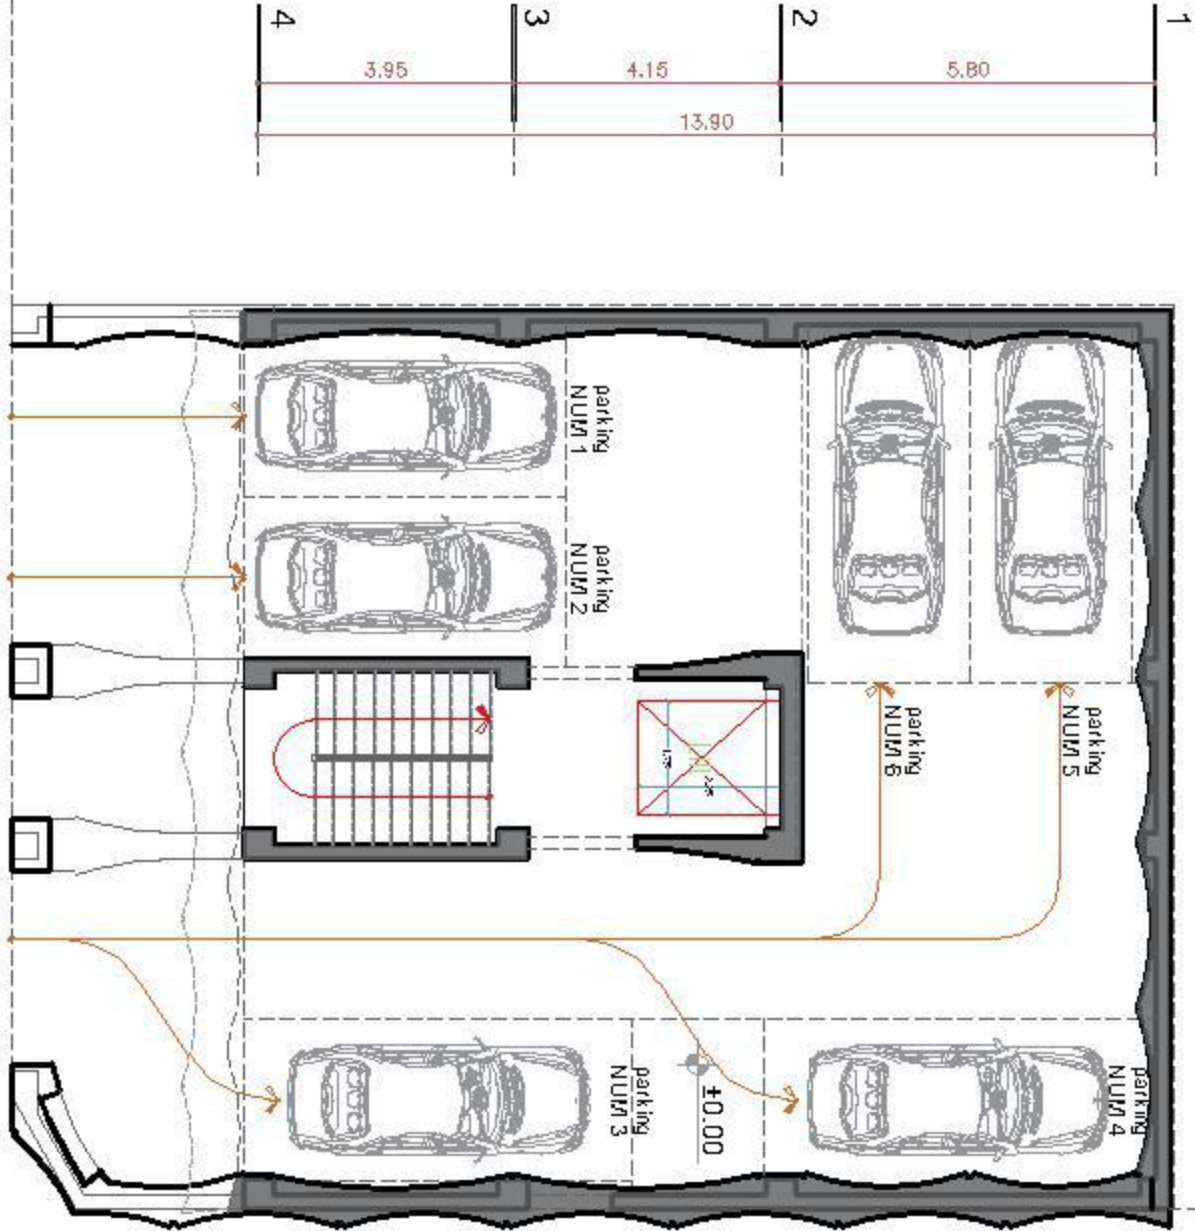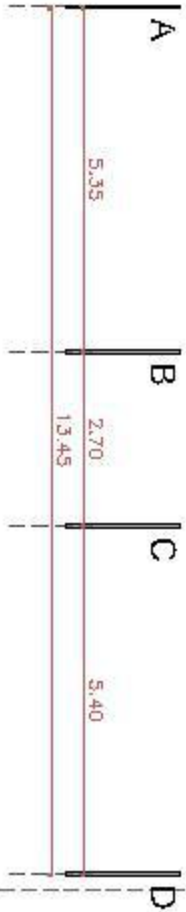

±0.00

Sc: 1/100



Architecture R.C.P

First Floor Plan

Sc : 1/100



Architecture Furniture

First Floor Plan
Sc : 1/100



Architecture Dimension

First Floor Plan
Sc : 1/100



Architecture R.C.P

Second Floor Plan

Sc : 1/100



Architecture Furniture

Second Floor Plan

Sc : 1/100



Architecture Dimension

Second Floor Plan
Sc : 1/100



Architecture R.C.P

third Floor Plan

Sc : 1/100



Architecture Furniture

third Floor Plan

Sc : 1/100




Sc: 1/100



Architecture R.C.P

Forth Floor Plan

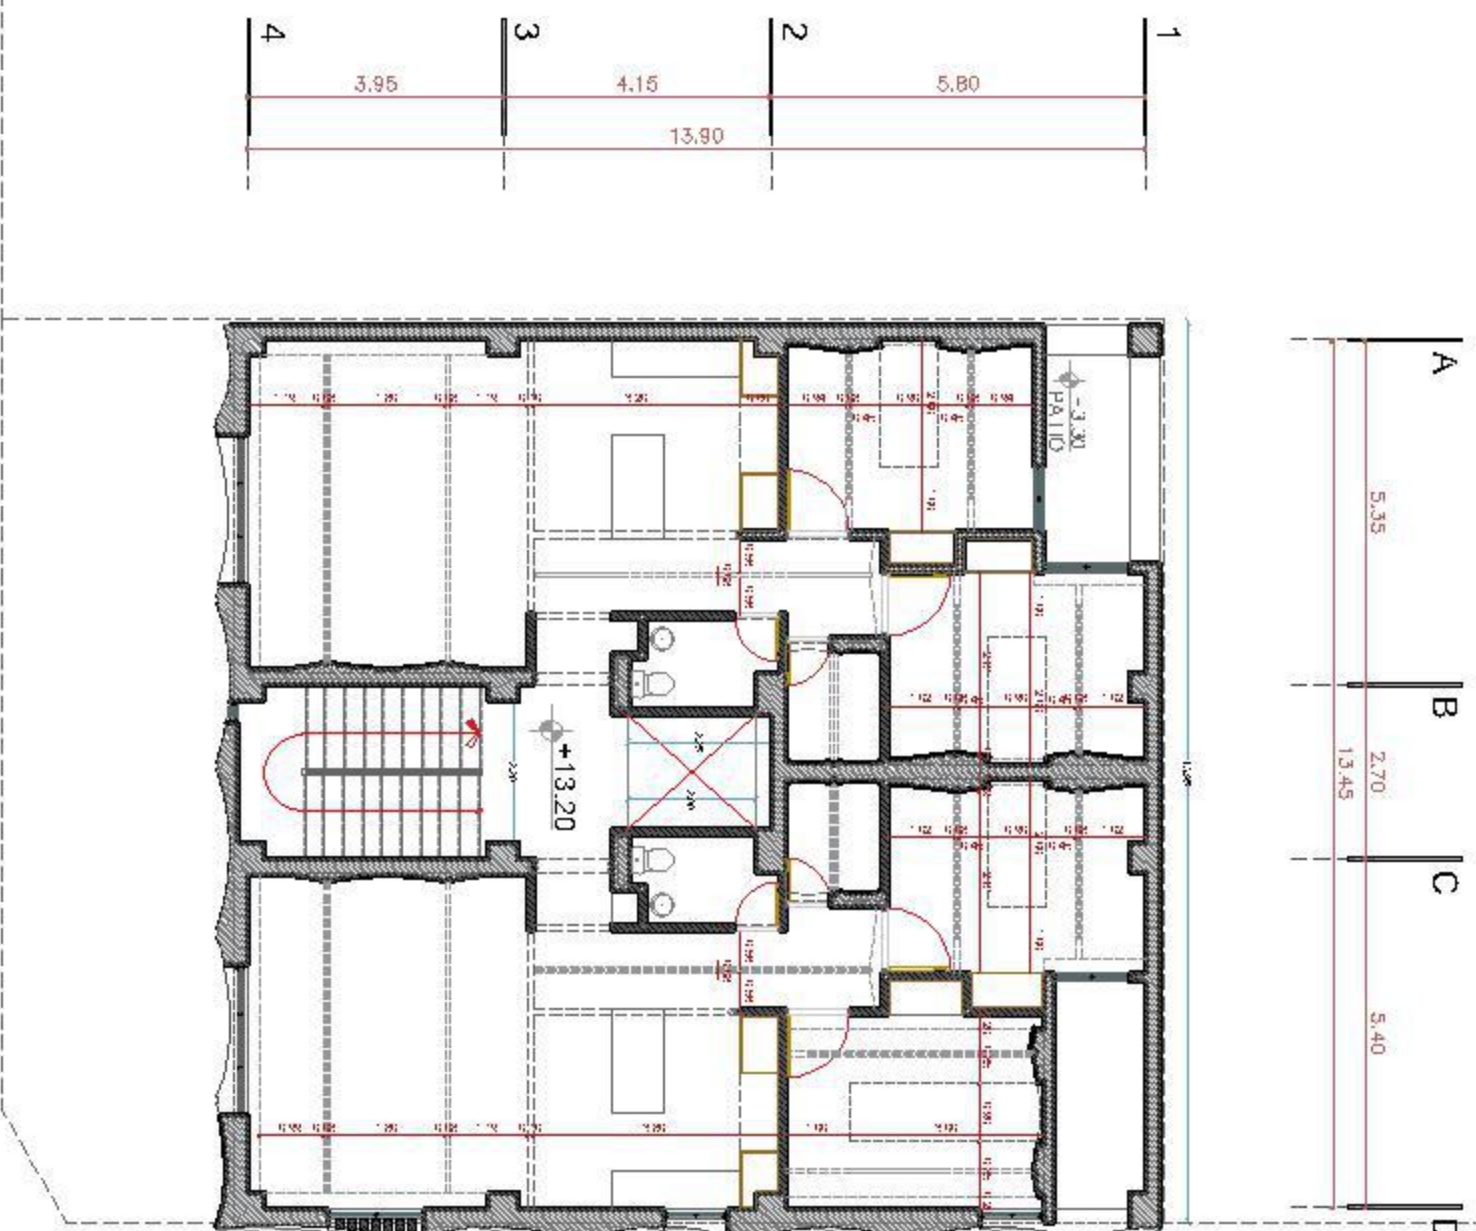

Architecture Furniture

Forth Floor Plan Sc : 1/100



Architecture Dimension

Forth Floor Plan
Sc : 1/100

