



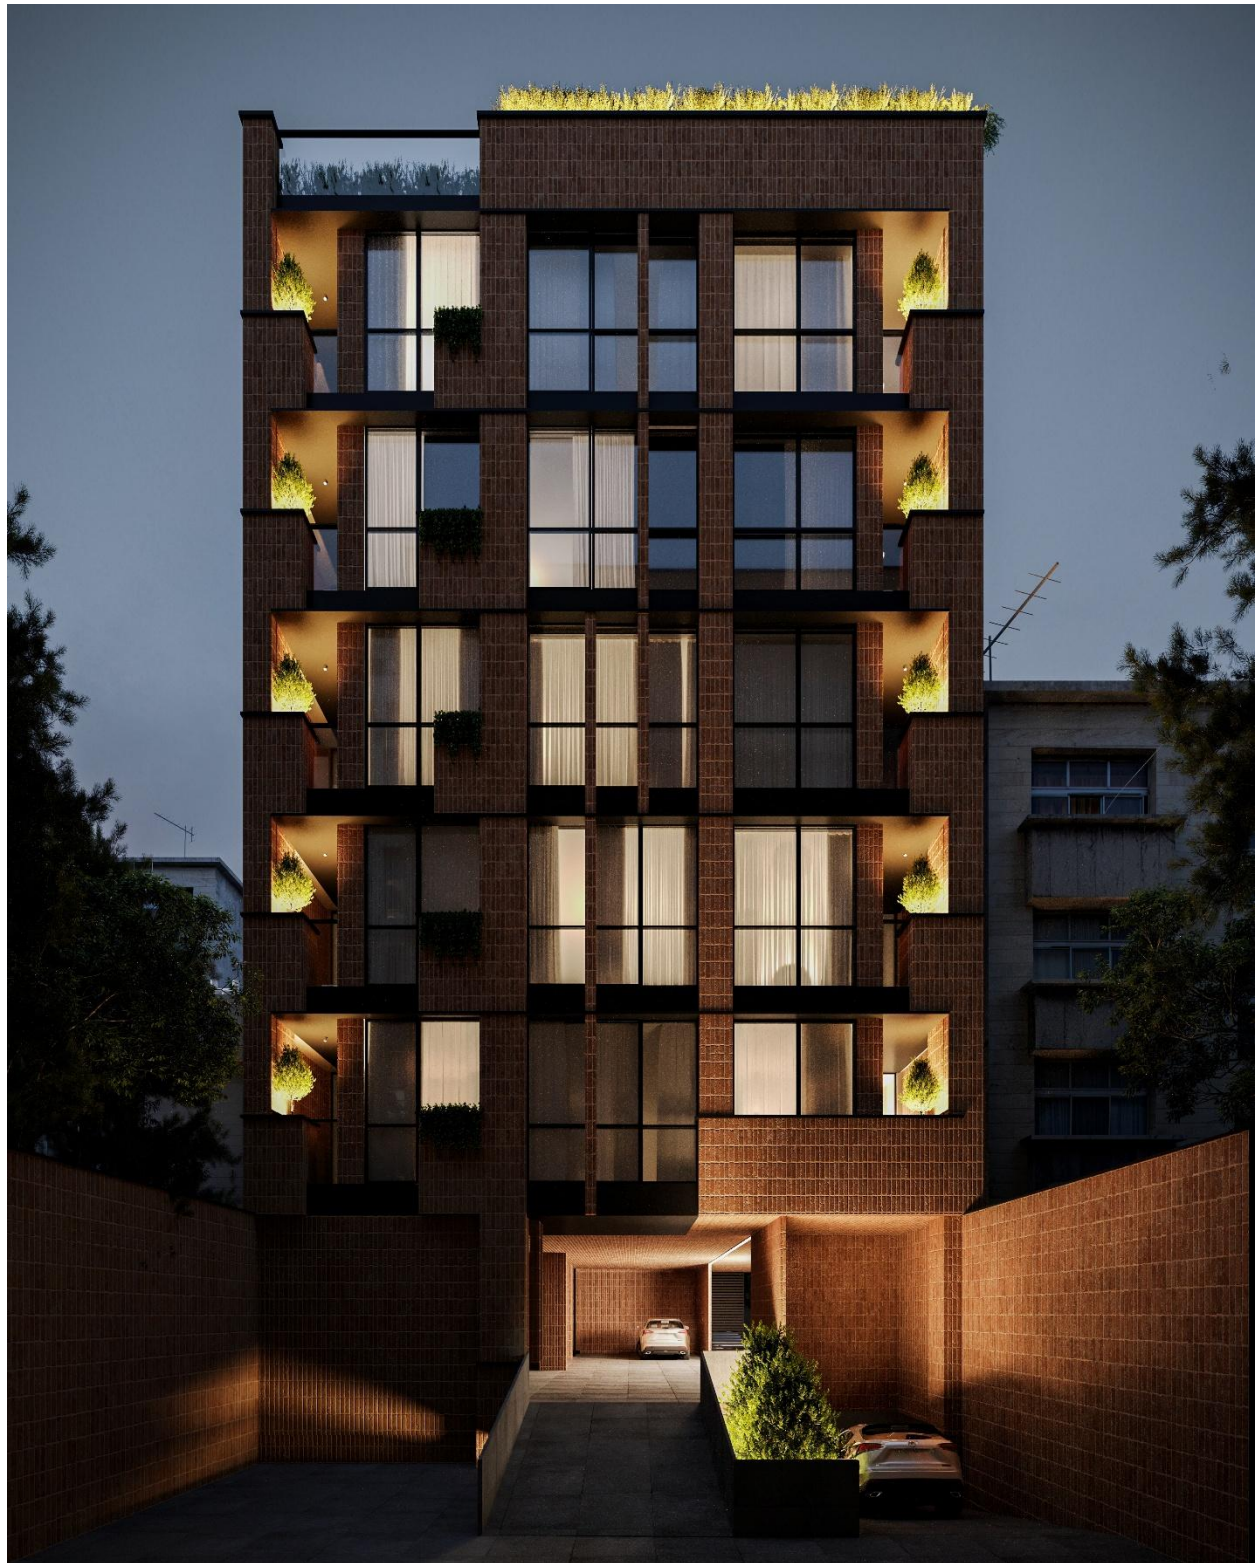

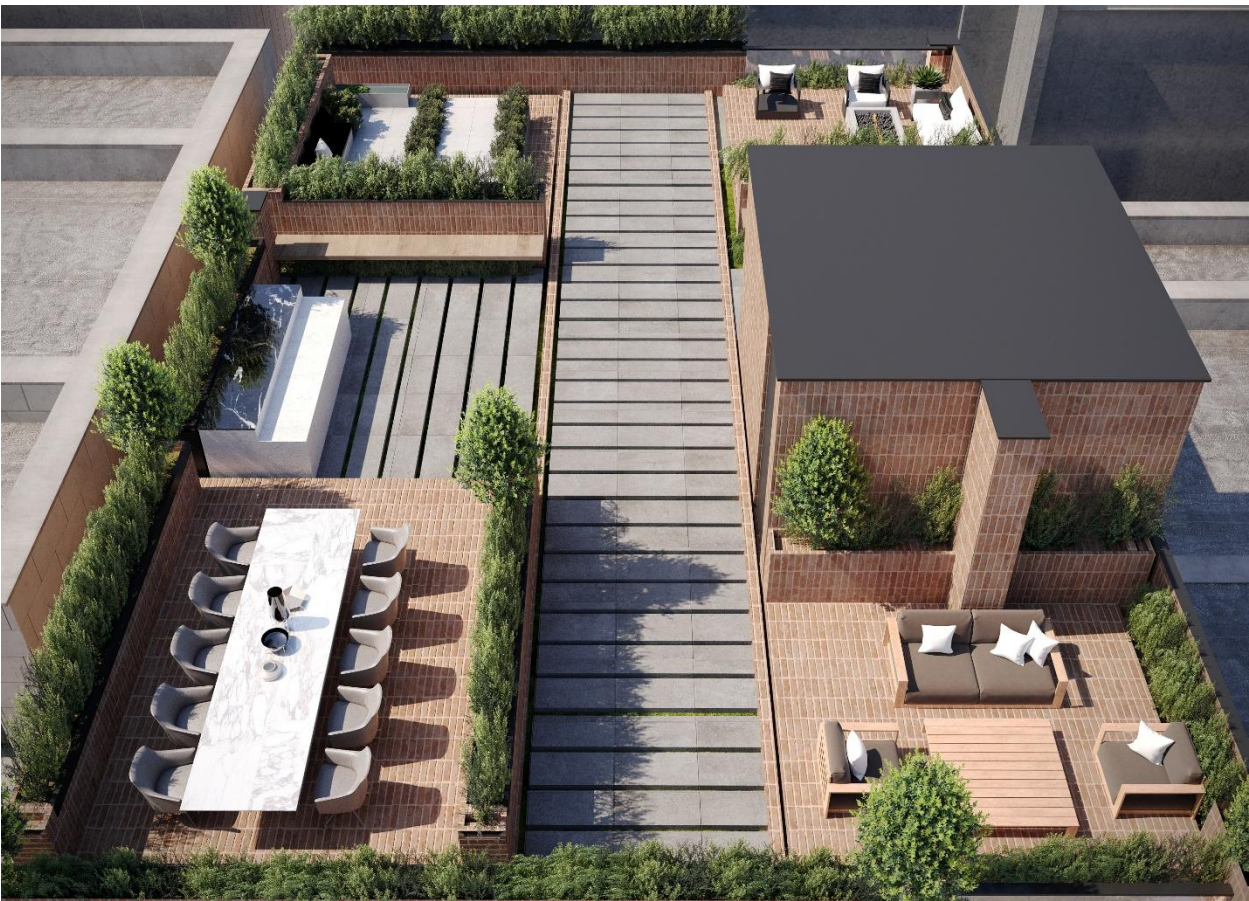












DARMA
COMPETITION

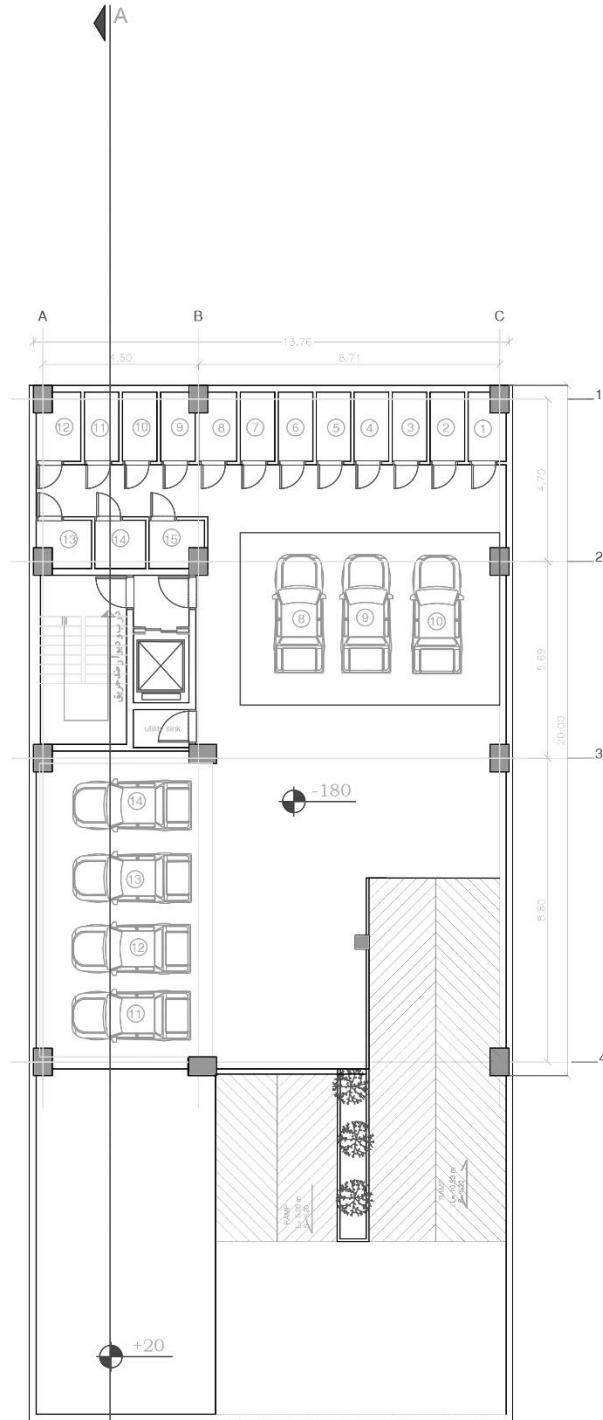

-1 Basement plan

Scale: 1:100






A

Scale: 1:100





DARMA
COMPETITION

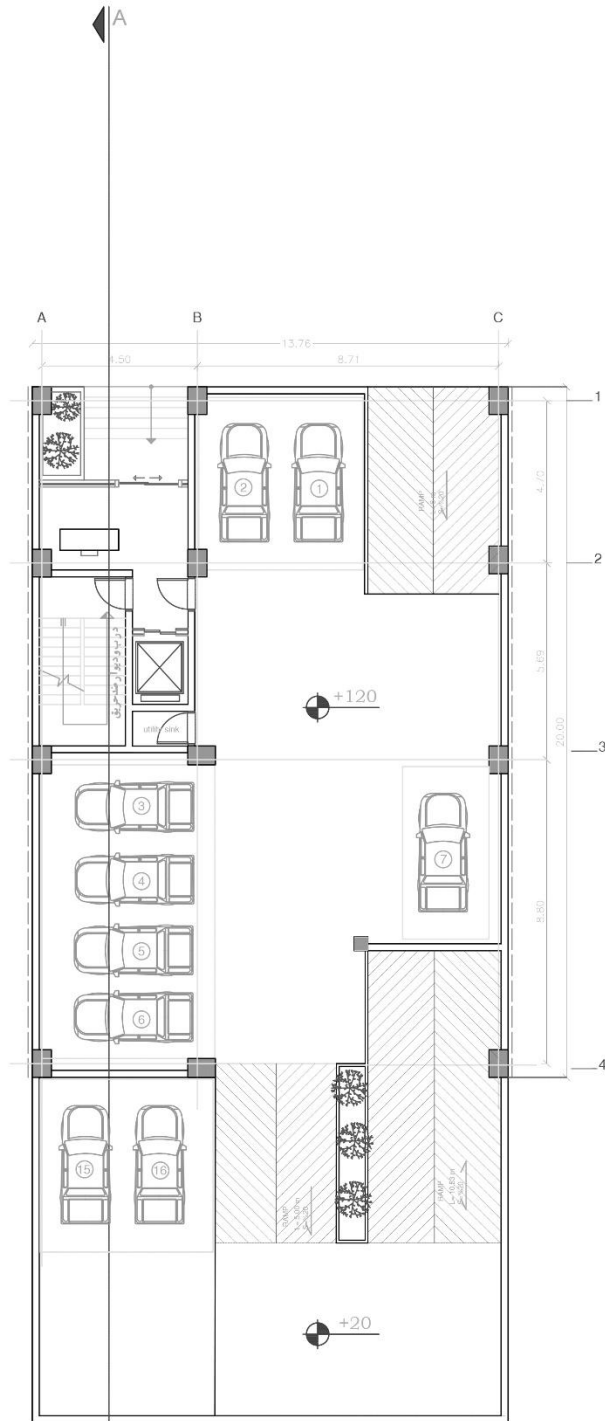

Ground floor plan

Scale: 1:100






Ground floor plan

Scale: 1:100





DARMA
COMPETITION

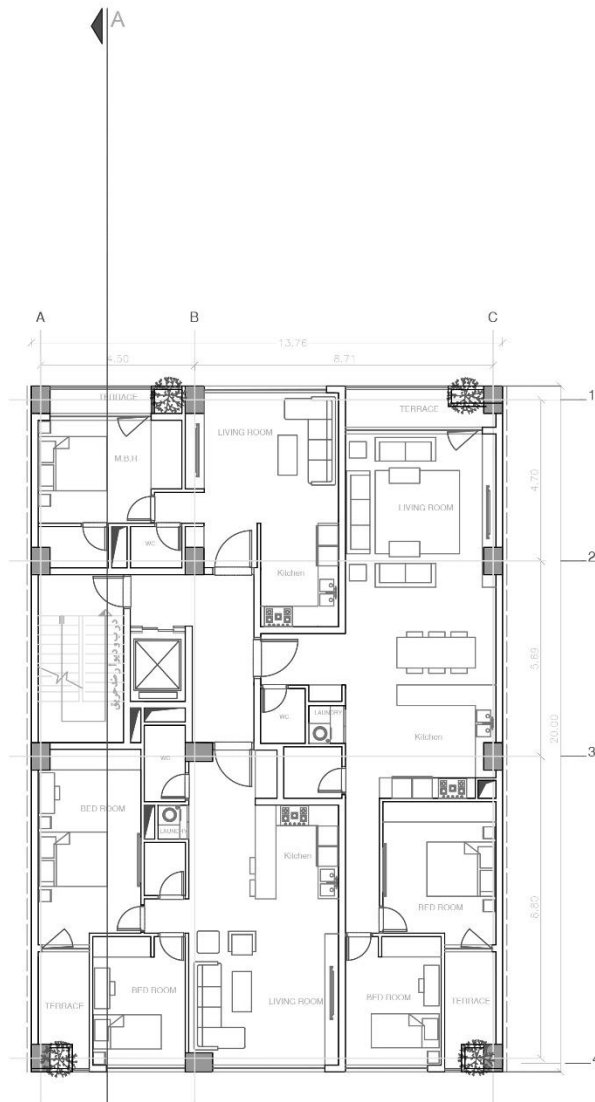


BASEMENT FLOOR 1

Scale: 1:100





DARMA
COMPETITION

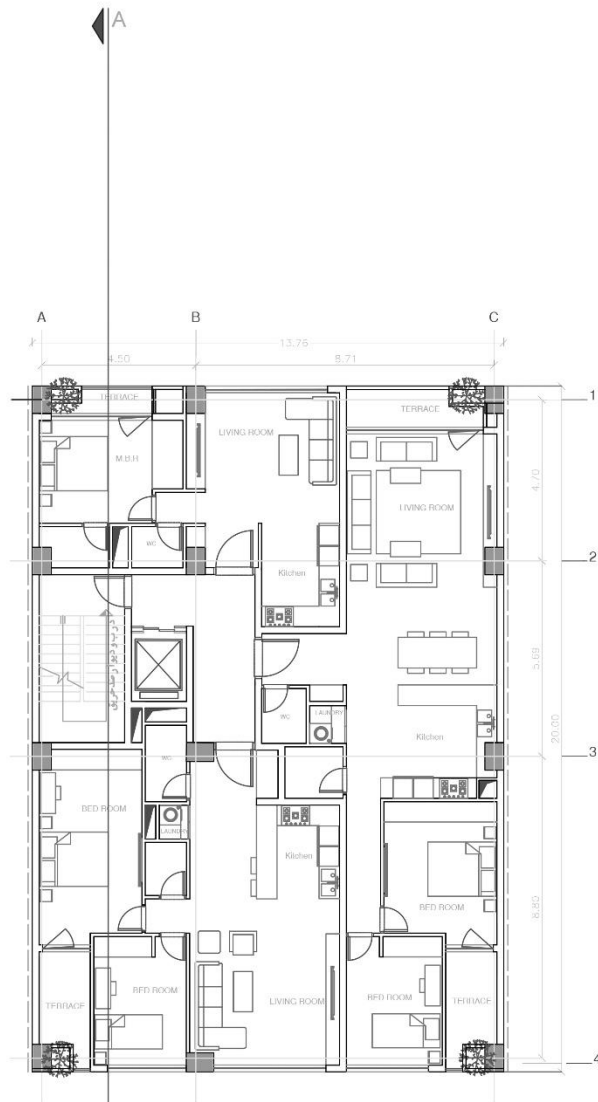


First floor plan

Scale: 1:100





DARMA
COMPETITION

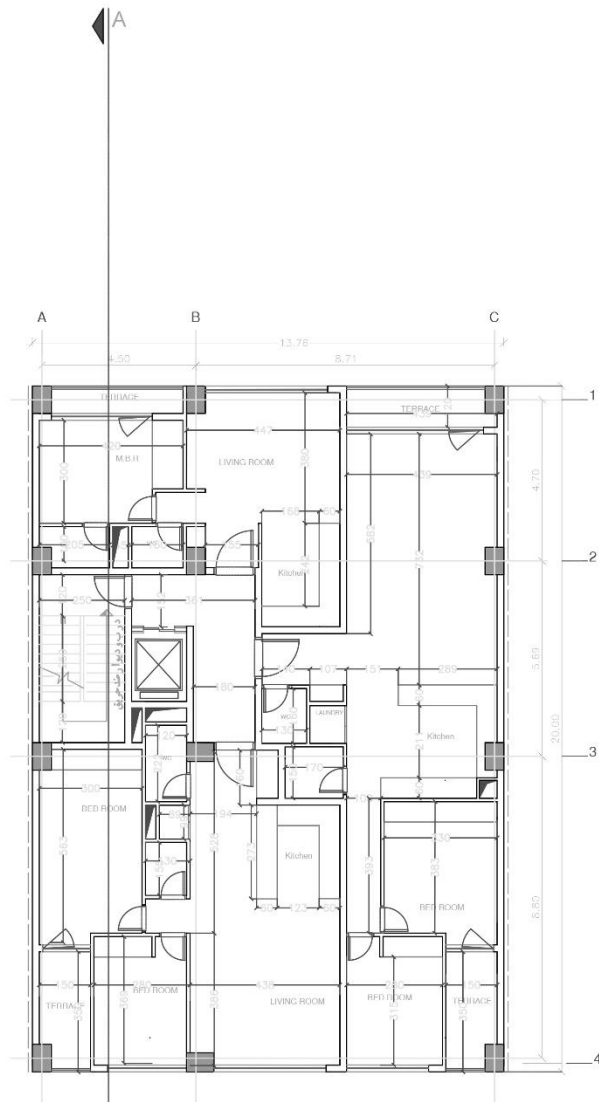


First floor plan

Scale: 1:100





DARMA
COMPETITION

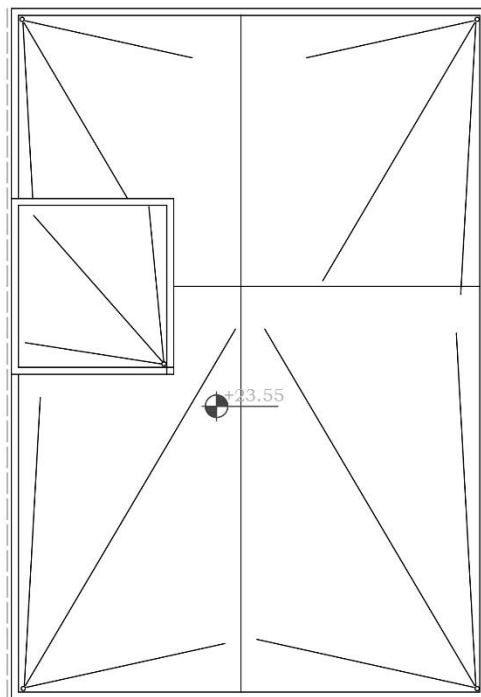


ROOF

Scale: 1:100





DARMA
COMPETITION

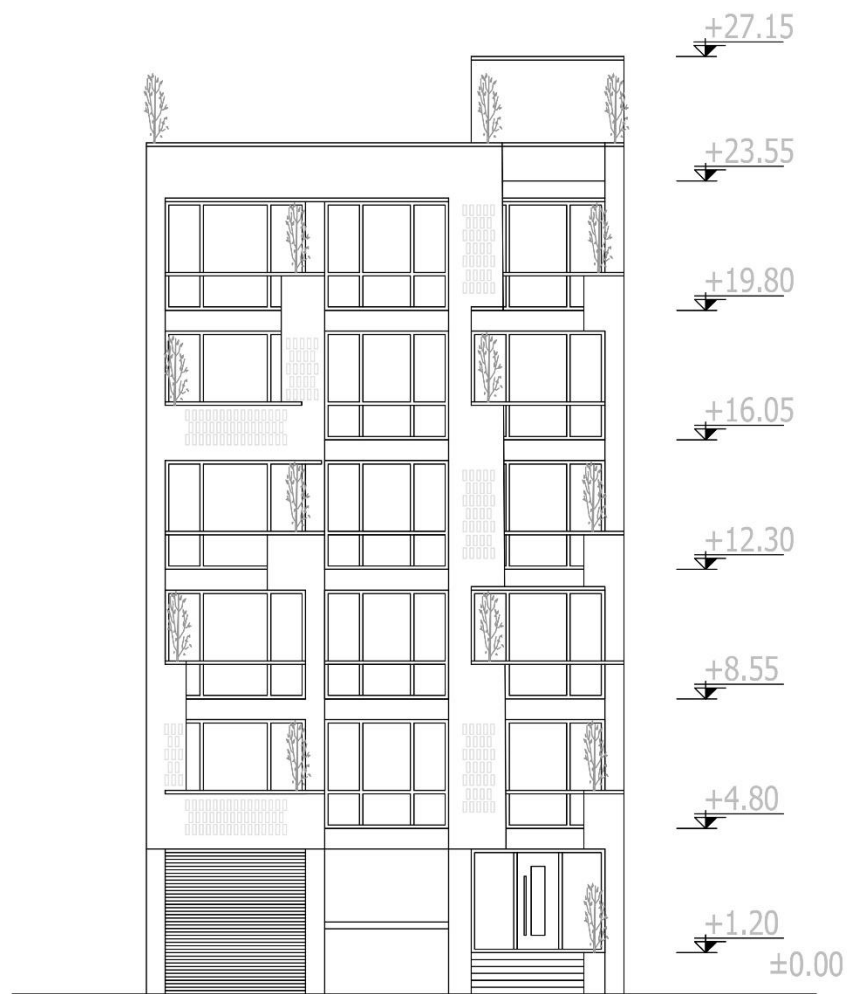

NORTH ELEVATION




Scale: 1:100





DARMA
COMPETITION

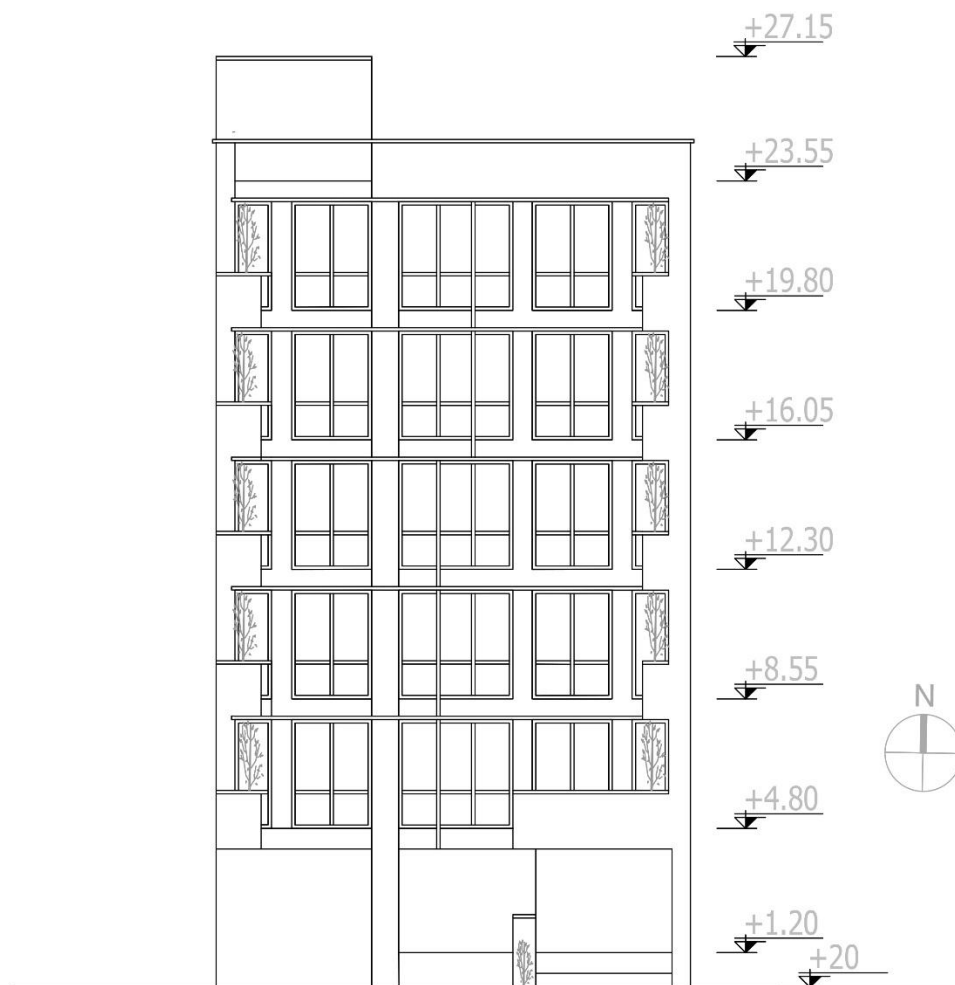

SOUTH ELEVATION




Scale: 1:100





DARMA
COMPETITION

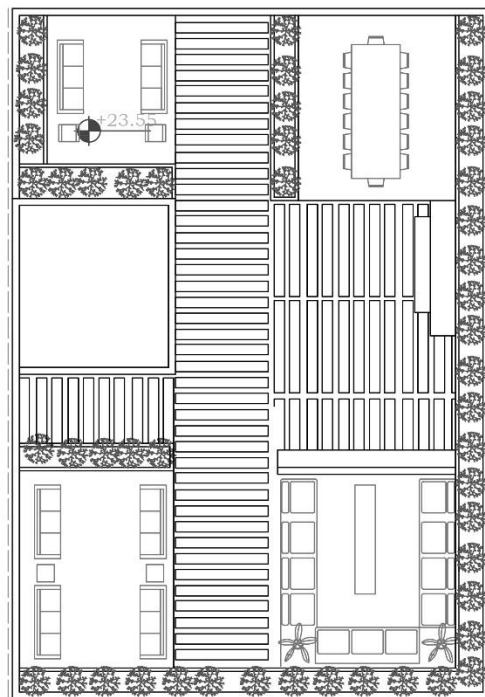

ROOF GARDEN




Scale: 1:100





DARMA
COMPETITION

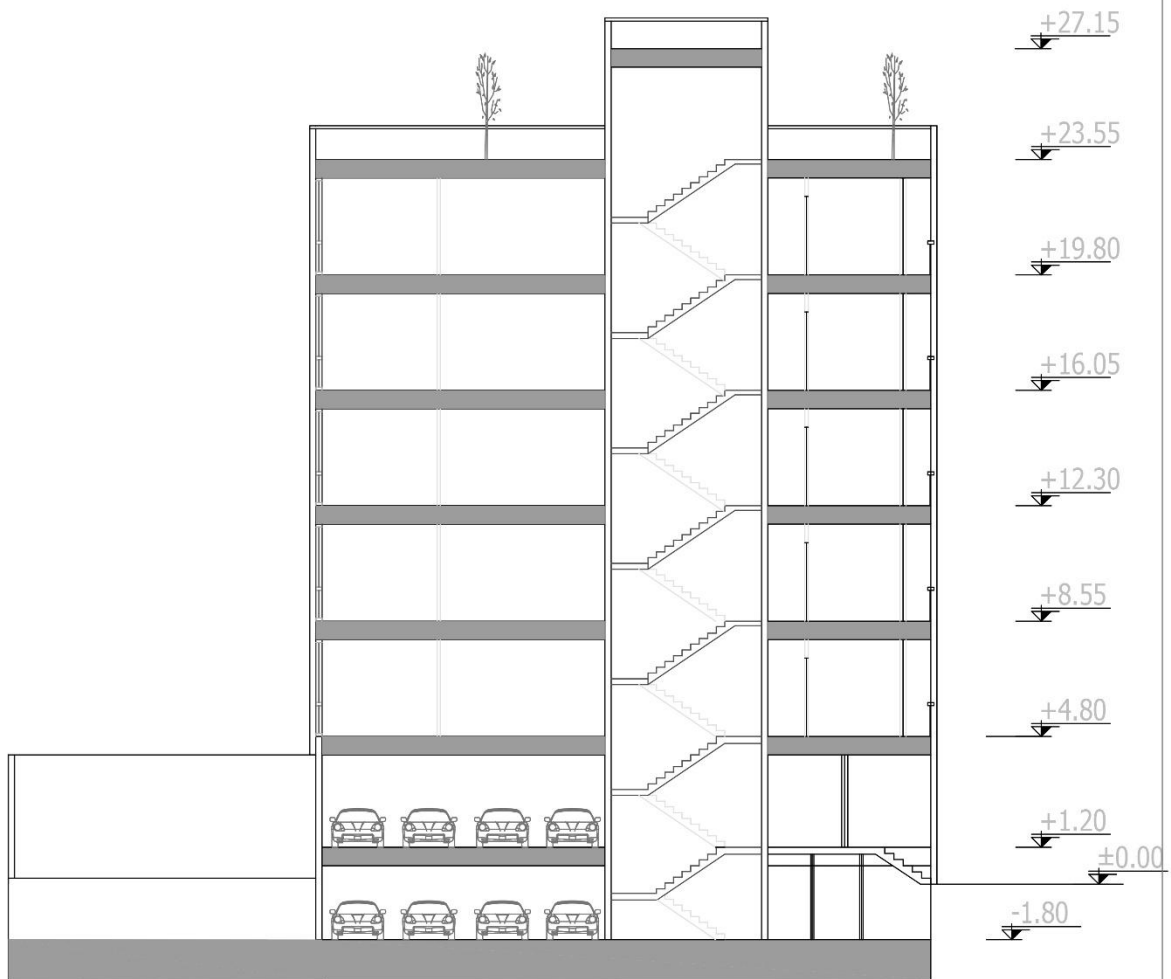

SECTION A - A



Scale: 1:100





DARMA
COMPETITION

جدول مساحت کلی مسابقه دارما

مساحت کل طبقه	انبار		پارکینگ	راه پله + آسانسور و لابی	مسکونی			کاربری / کاربری
	مساحت	واحد			مساحت واحد	مساحت	واحد	
255.50	36.00	15	15	-	-	-	-	زیرزمین ۱-
236.90	-	-	-	-	-	-	-	همکف
273.50	-	-	-	20.45	واحد ۱: 104.58 واحد ۲: 54.00 واحد ۳: 80.54	253.00	3	اول
273.50	-	-	-	20.45	واحد ۱: 104.58 واحد ۲: 54.00 واحد ۳: 80.54	253.00	3	دوم
273.50	-	-	-	20.45	واحد ۱: 104.58 واحد ۲: 54.00 واحد ۳: 80.54	253.00	3	سوم
273.50	-	-	-	20.45	واحد ۱: 104.58 واحد ۲: 54.00 واحد ۳: 80.54	253.00	3	چهارم
273.50	-	-	-	20.45	واحد ۱: 104.58 واحد ۲: 54.00 واحد ۳: 80.54	253.00	3	پنجم
مساحت کل مجموعه	مجموع مساحت انبار	مجموع تعداد پارکینگ	-	-	مجموع مساحت مسکونی	-	-	جمع
1859.90	36.00	15	15	-	1265	-	15	

دیوارهای مشترک بین فضای مسکونی و مشاعات (راه پله، آسانسور و لابی) جزء مساحت مسکونی محاسبه می شود

نیازی به پر کردن خانه های با علامت (-) نیست

لطفاً پلی لاین مساحت کل طبقه و واحدهای مسکونی در فایل اتوکد ترسیم شود