
















ARSA
COMPETITION

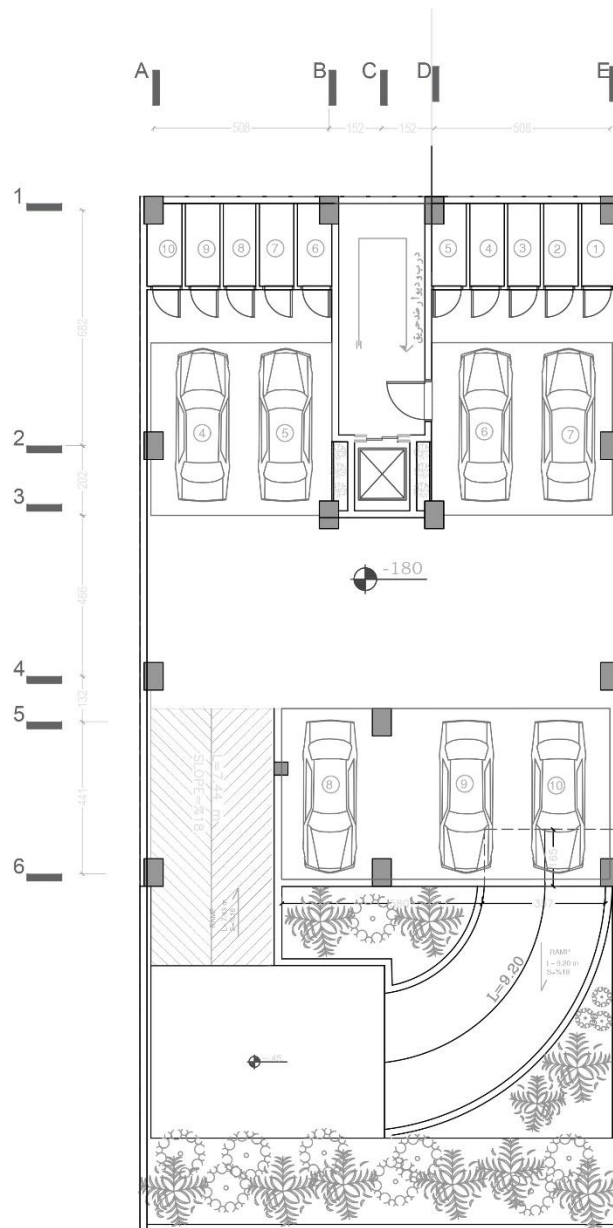

BASEMENT FLOOR 1




Scale: 1:100





ARSA
COMPETITION

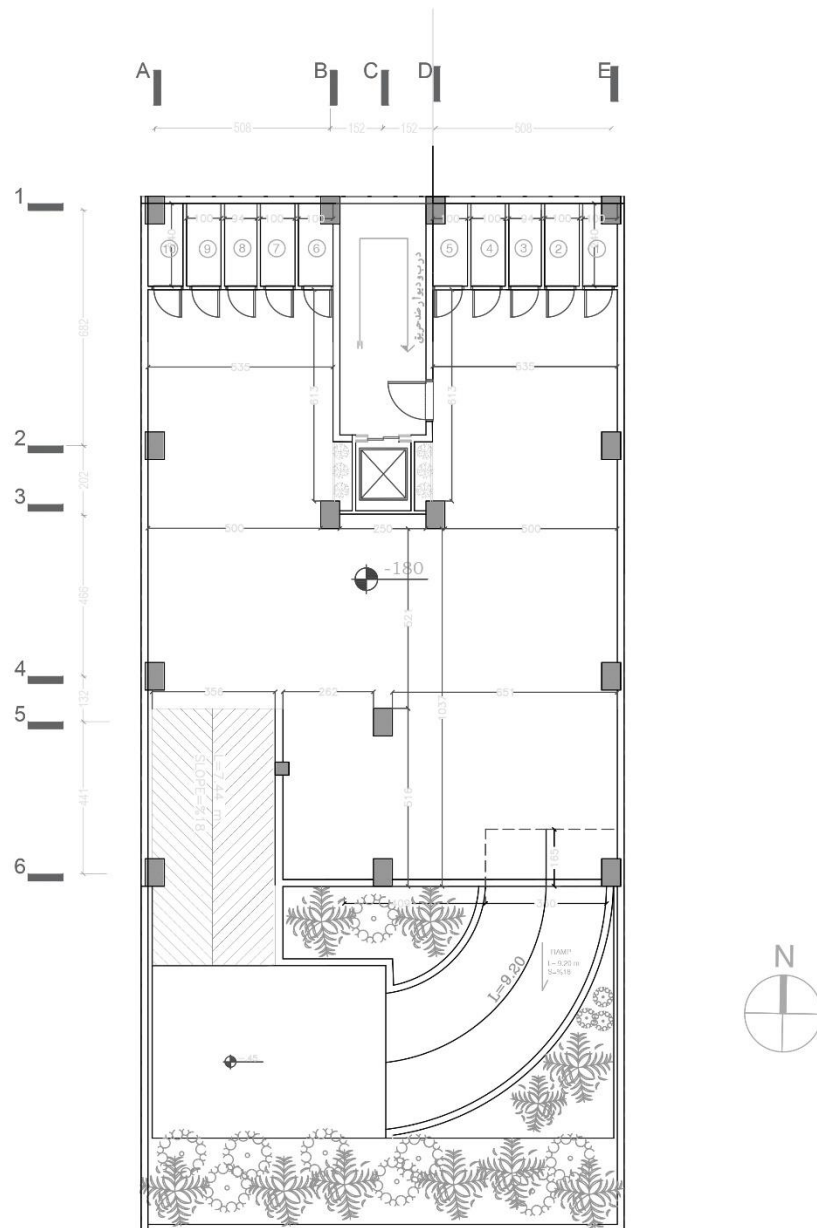


BASEMENT FLOOR 1

Scale: 1:100



ARSA
COMPETITION

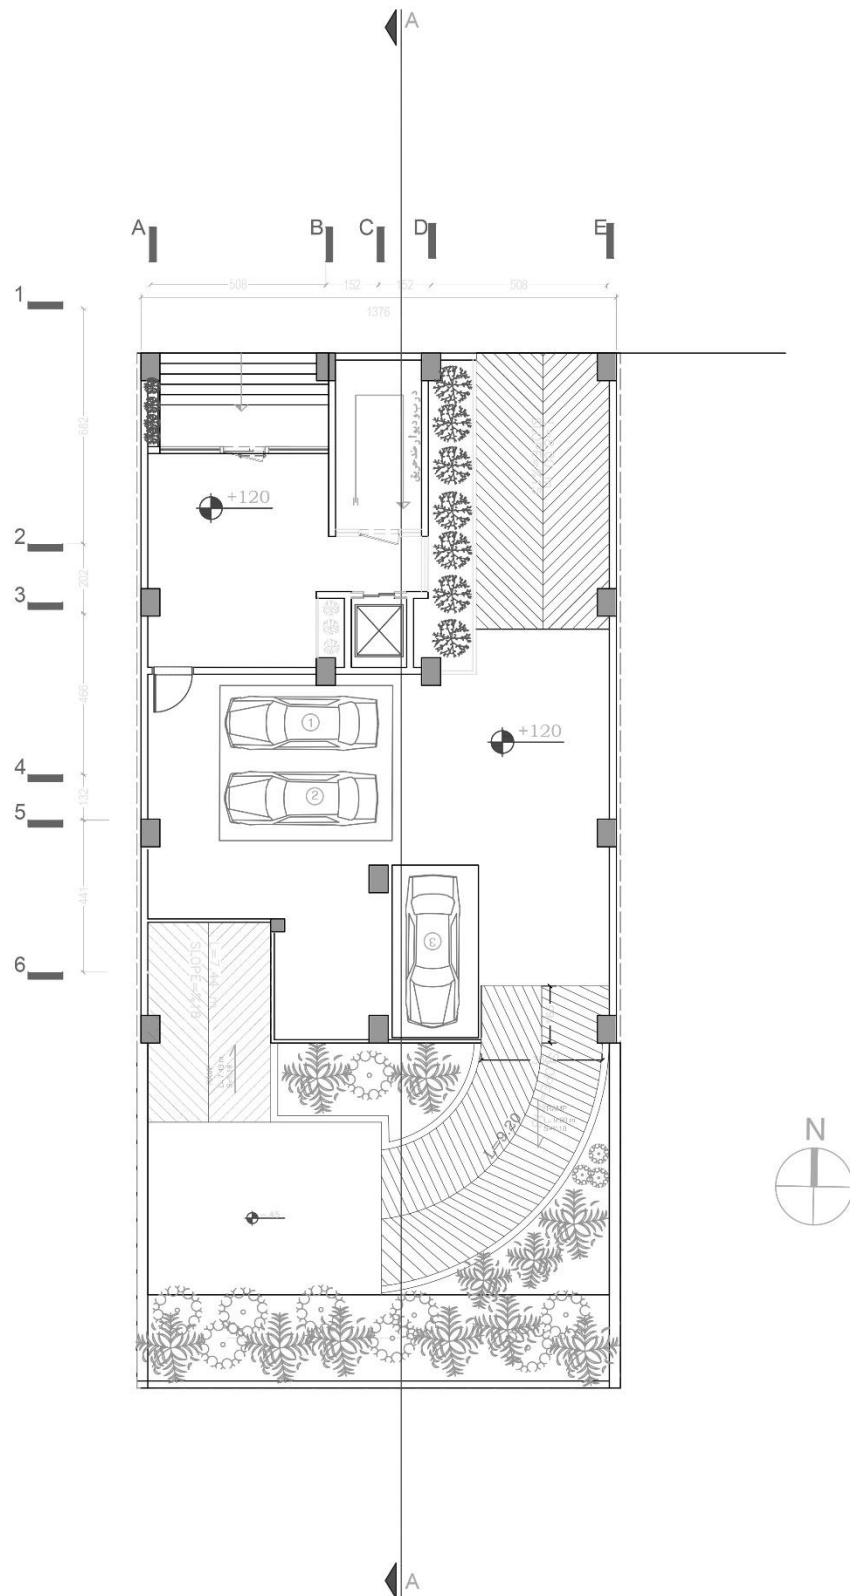

GROUND FLOOR PLAN ①

Scale: 1:100





GROUND FLOOR PLAN

Scale: 1:100






Scale: 1:100





ARSA
COMPETITION

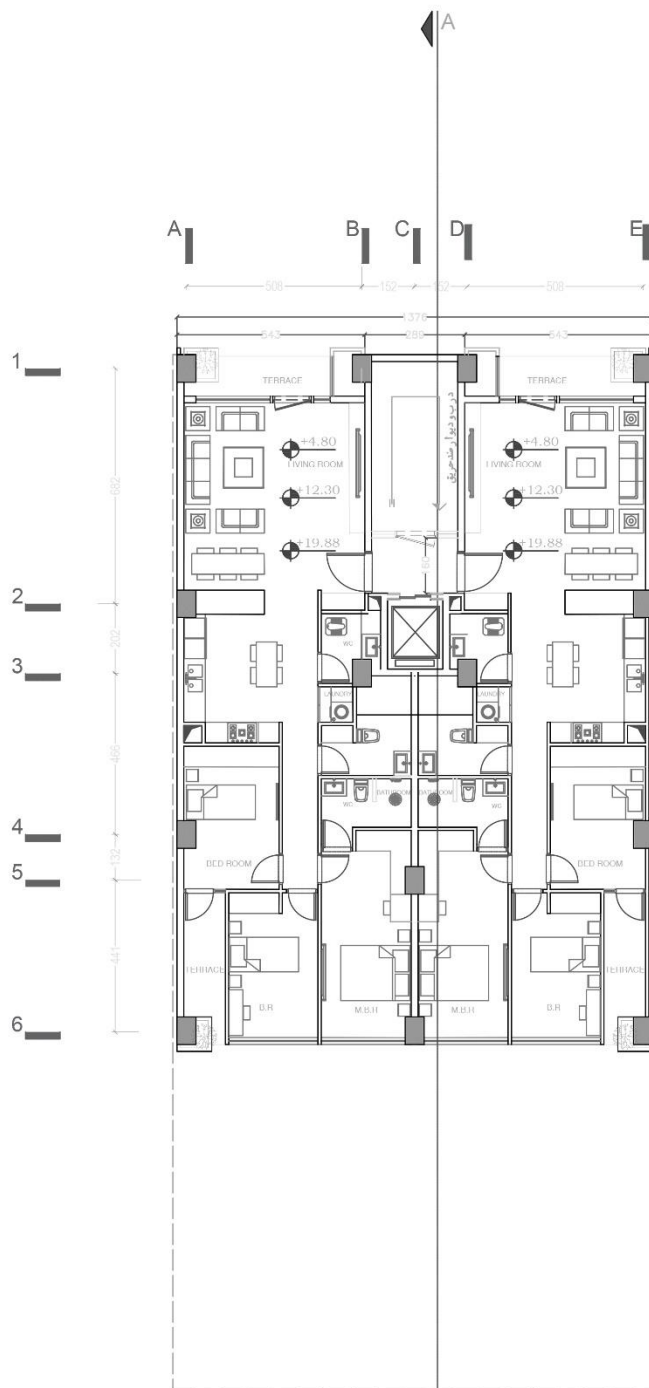


FLOOR PLAN

Scale: 1:100





ARSA
COMPETITION

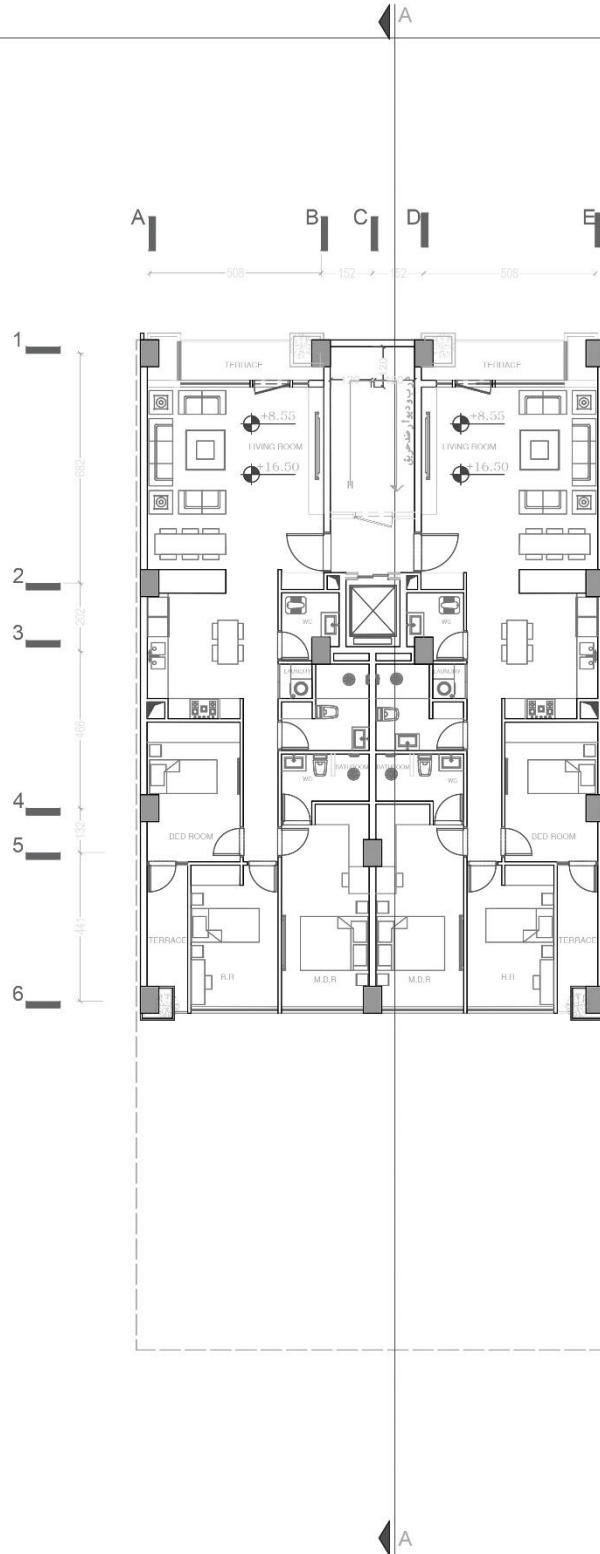


FLOOR PLAN

Scale: 1:100





ARSA
COMPETITION

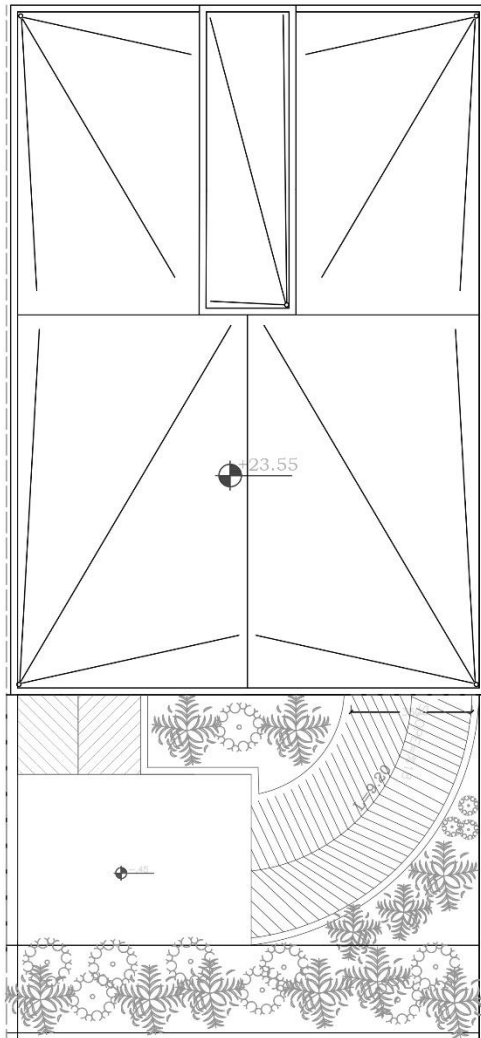

BASEMENT FLOOR 1




Scale: 1:100





ARSA
COMPETITION

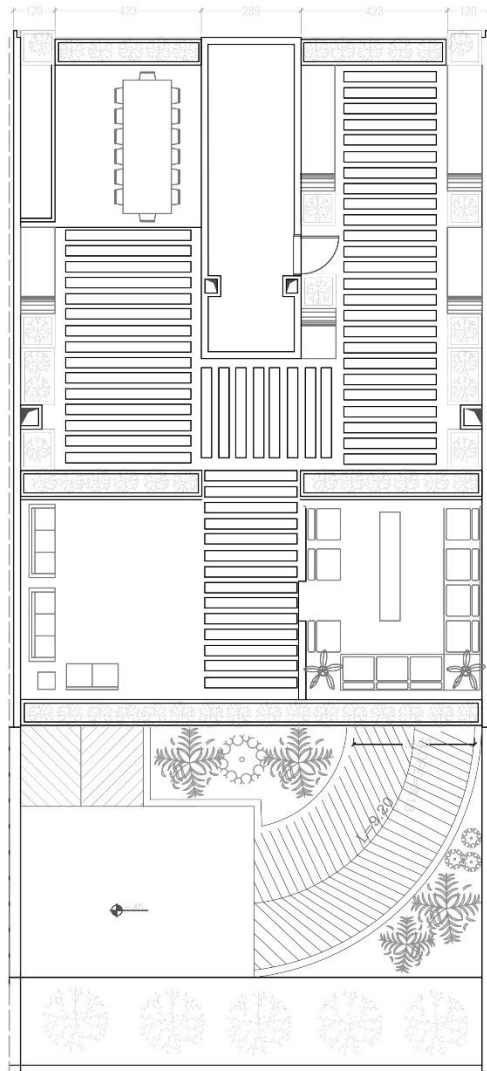

ROOF PLAN




Scale: 1:100





ARSA
COMPETITION

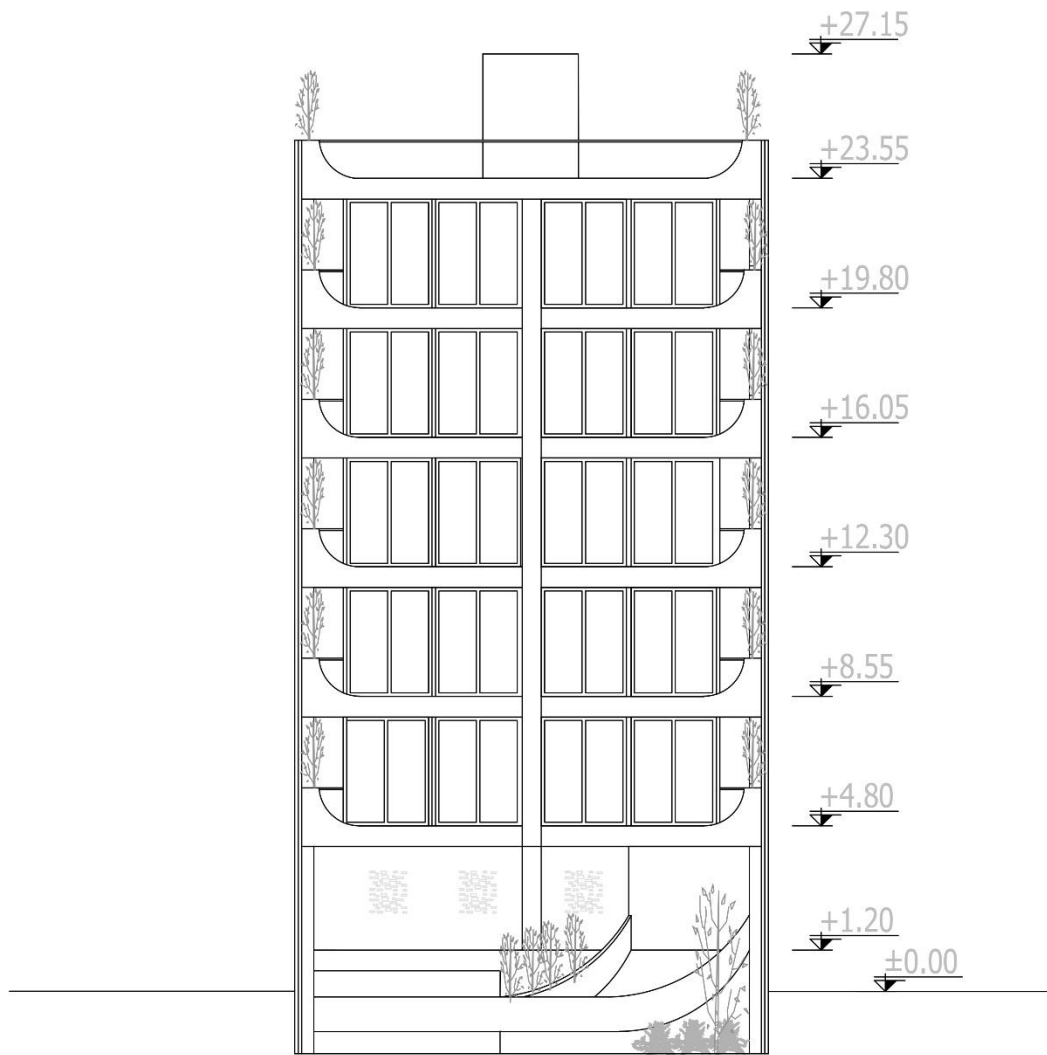

SOUTH ELEVATION




Scale: 1:100





ARSA
COMPETITION

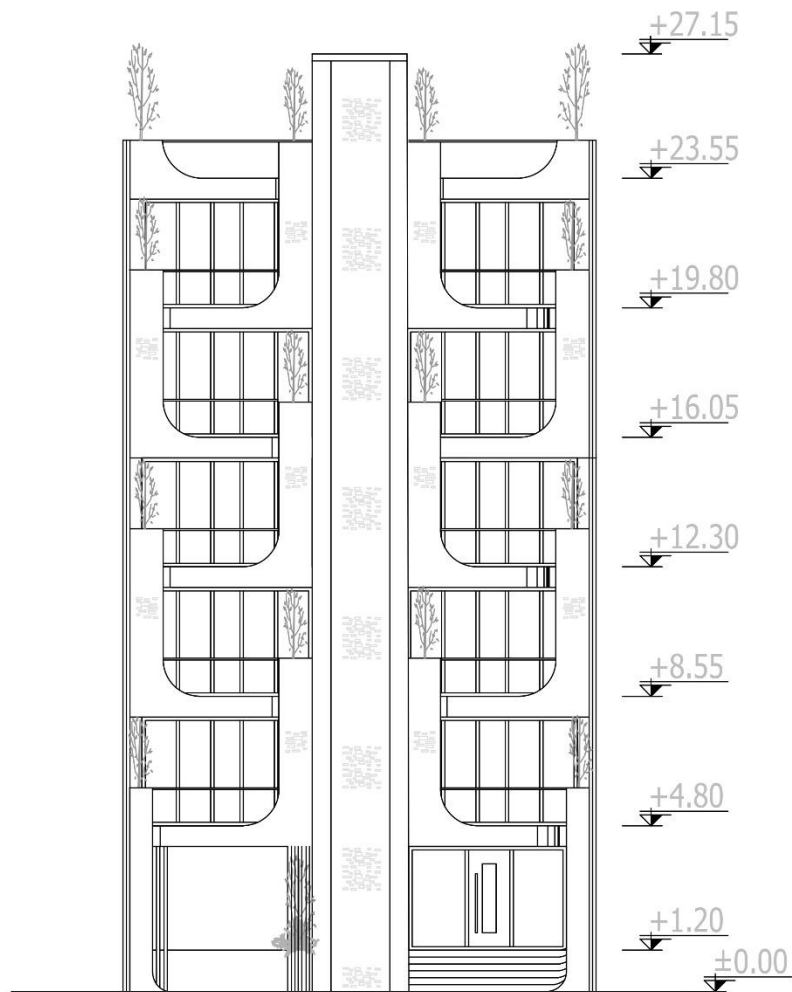


NORTH ELEVATION

Scale: 1:100





ARSA
COMPETITION

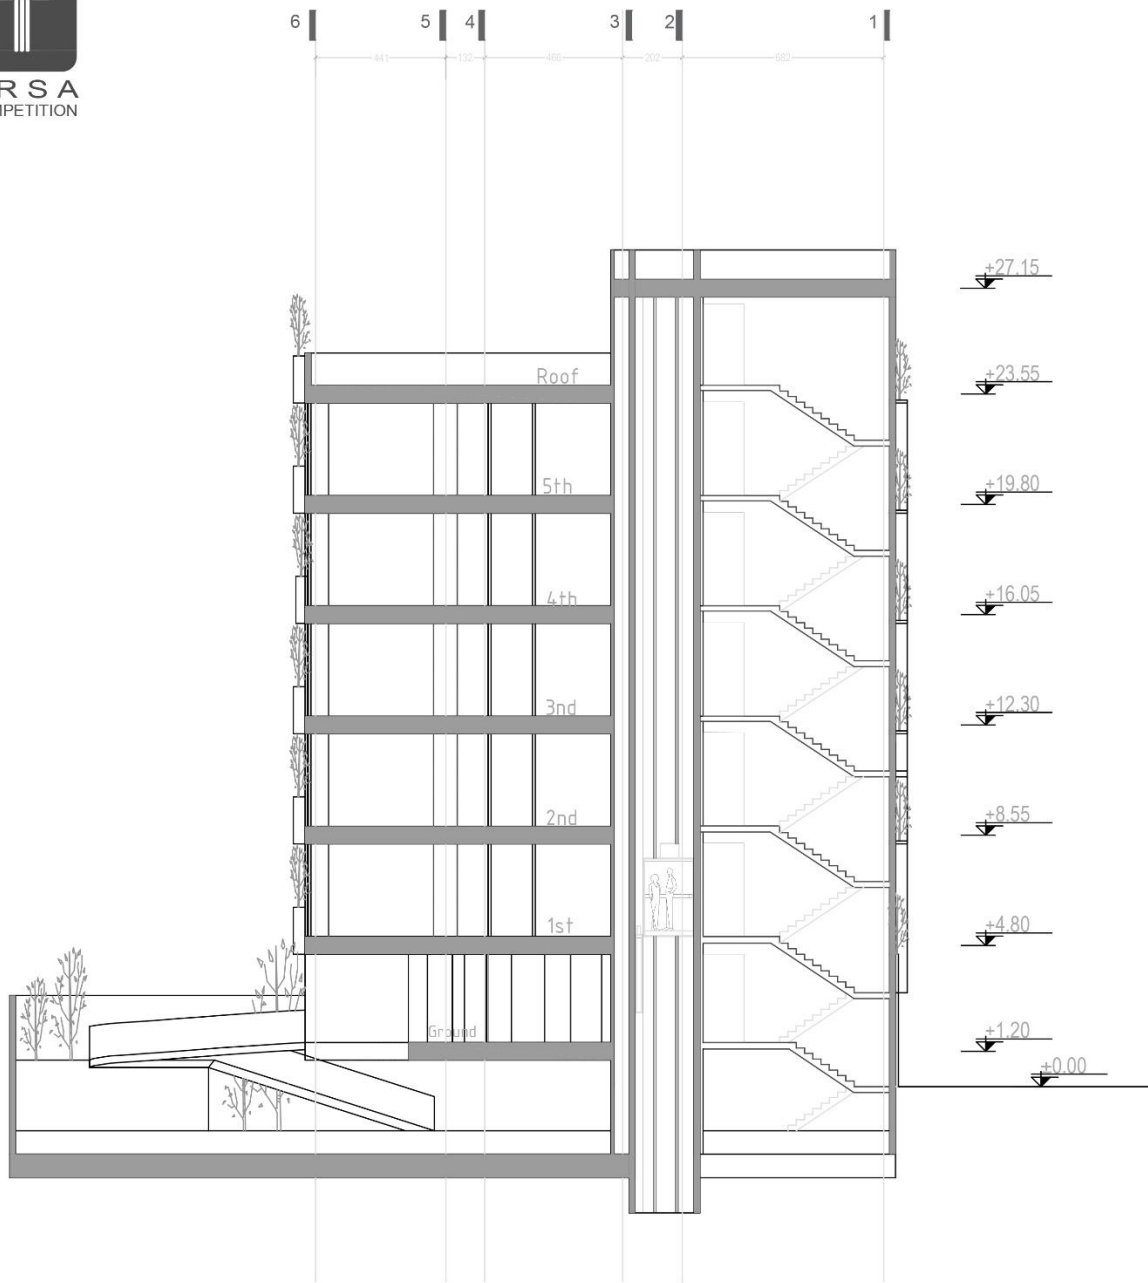

Coding Level_section A

Scale: 1/200





ARSA
COMPETITION

جدول مساحت کلی مسابقه آرسا

مساحت کل طبقه	انبار		پارکینگ	راه پله + آسانسور، لابی	مسکونی			کاربری
	مساحت	واحد			مساحت واحد	مساحت	واحد	
254.67	00.00	0	00	-	-	-	-	زیرزمین ۱-
238.86	-	-	-	-	-	-	-	همکف
275.61	-	-	-	25.61	واحد ۱: 125.00 واحد ۲: 125.00 واحد ۳: 000.00	250	2	اول
275.61	-	-	-	00.00	واحد ۱: 124.91 واحد ۲: 124.91 واحد ۳: 000.00	250	2	دوم
275.61	-	-	-	00.00	واحد ۱: 124.91 واحد ۲: 124.91 واحد ۳: 000.00	250	2	سوم
275.61	-	-	-	00.00	واحد ۱: 124.91 واحد ۲: 124.91 واحد ۳: 000.00	250	2	چهارم
275.61	-	-	-	00.00	واحد ۱: 124.91 واحد ۲: 124.91 واحد ۳: 000.00	250	2	پنجم
مساحت کل مجموعه	مجموع مساحت انبار		مجموع تعداد پارکینگ	-	مجموع مساحت مسکونی			جمع
1871.58	23.20	10	10	-	1250.00		10	

دیوارهای مشترک بین فضای مسکونی و مشاعات (راه پله، آسانسور و لابی) جزء مساحت مسکونی محاسبه می شود

نیازی به پر کردن خانه های با علامت (-) نیست

لطفاً پلی لاین مساحت کل طبقه و واحدهای مسکونی در فایل اتوکد ترسیم شود