



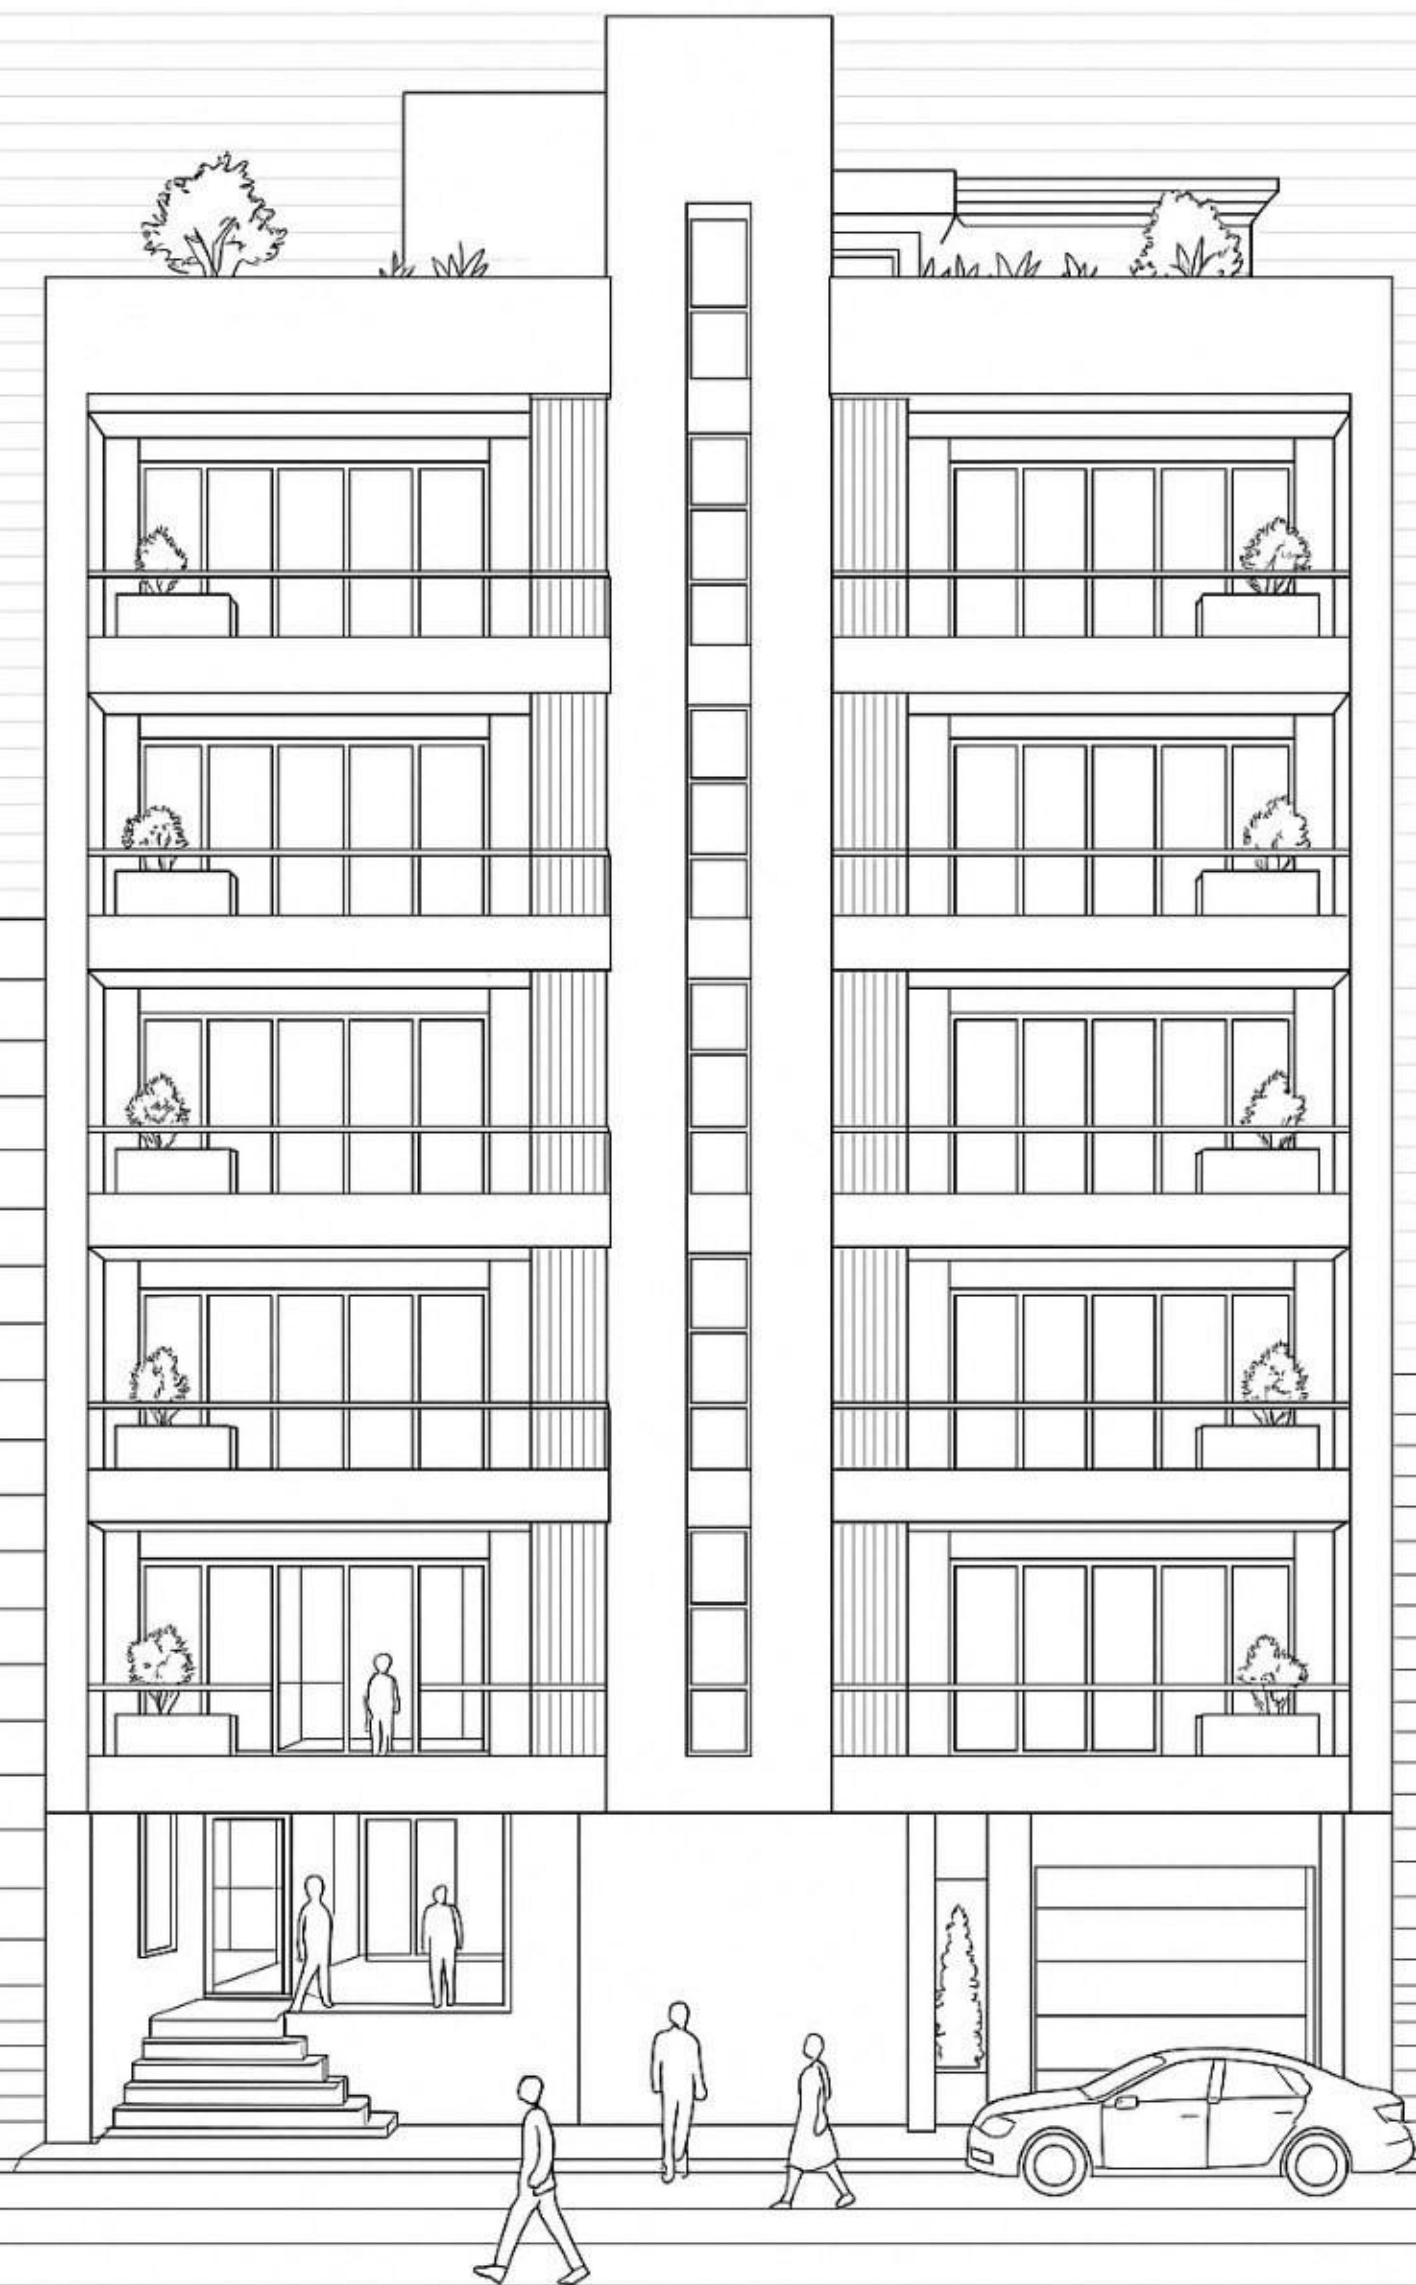

جدول مساحت کلی مسابقه آرسا

کاربری طبقات	مسکونی			راه پله + آسانسور+لابی	پارکینگ	انبار		مساحت کل طبقه
	واحد	مساحت	مساحت واحدها	مساحت	تعداد	واحد	مساحت	مساحت
زیرزمین ۱-	-	-	-	-	10	10	35.52	275.200
همکف	-	-	-	-	-	-	-	275.200
اول	2	244.25	واحد ۱ : 123.74 واحد ۲ : 120.51	29.89	-	-	-	274.14
دوم	2	244.25	واحد ۱ : 123.74 واحد ۲ : 120.51	29.89	-	-	-	274.14
سوم	2	244.25	واحد ۱ : 123.74 واحد ۲ : 120.51	29.89	-	-	-	274.14
چهارم	2	244.25	واحد ۱ : 123.74 واحد ۲ : 120.51	29.89	-	-	-	274.14
پنجم	2	244.25	واحد ۱ : 123.74 واحد ۲ : 120.51	29.89	-	-	-	274.14
جمع	مجموع مساحت مسکونی			-	مجموع تعداد پارکینگ	مجموع مساحت انبار		مساحت کل مجموعه
	10	1221.25		-	10	35.52	10	1921.1

دیوارهای مشترک بین فضای مسکونی و مشاعات (راه پله، آسانسور و لابی) جزء مساحت مسکونی محاسبه می شود
نیازی به پر کردن خانه های با علامت (-) نیست
لطفا پلی لاین مساحت کل طبقه و واحدهای مسکونی در فایل اتوکد ترسیم شود

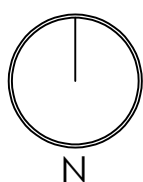

COMMENT:

.....
.....
.....

Project : ARSA Residential

Client : Tarh 2 Tarh

Location : Motahari

Alt01


Title: TABLE CHART

Code:

File No: PHASE 01

No: 11

Scale:

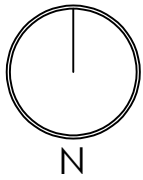

COMMENT :

.....
.....
.....

Project : ARSA Residential

Client : Tarh 2 Tarh

Location : Motahari

Alt01


Title: GROUND FLOOR


Code:

File No: PHASE 01

No: 01

Scale: 1/100

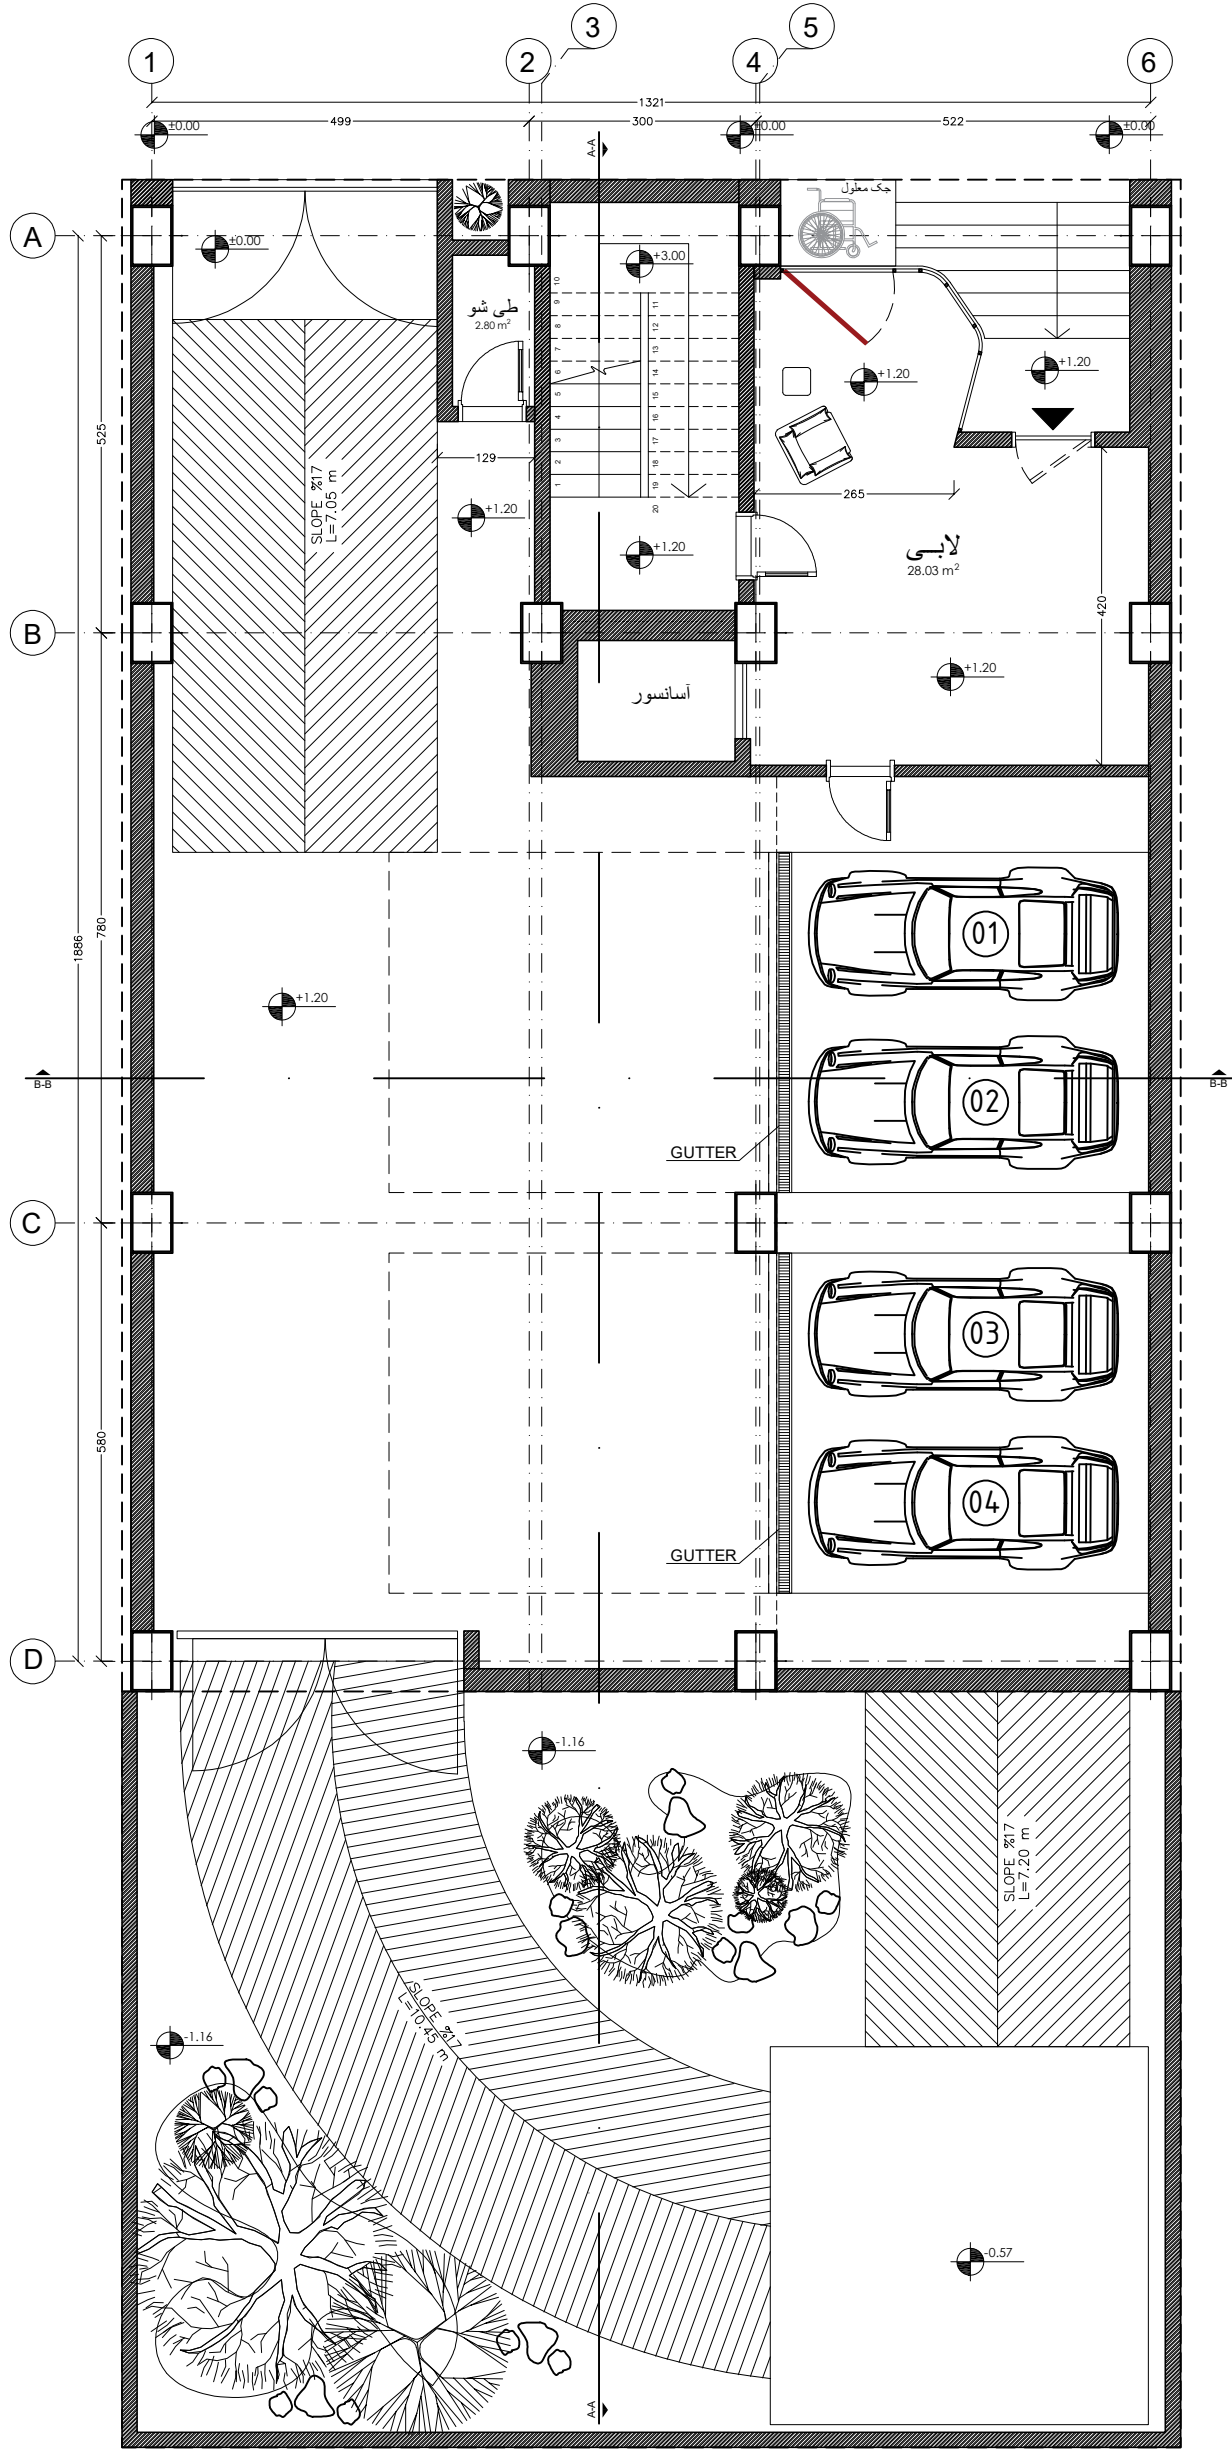

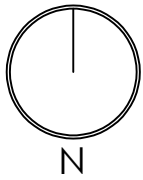

COMMENT :

.....
.....
.....

Project : ARSA Residential

Client : Tarh 2 Tarh

Location : Motahari

Alt01


Title: BASEMENT FLOOR


Code:

File No: PHASE 01

No: 02

Scale: 1/100

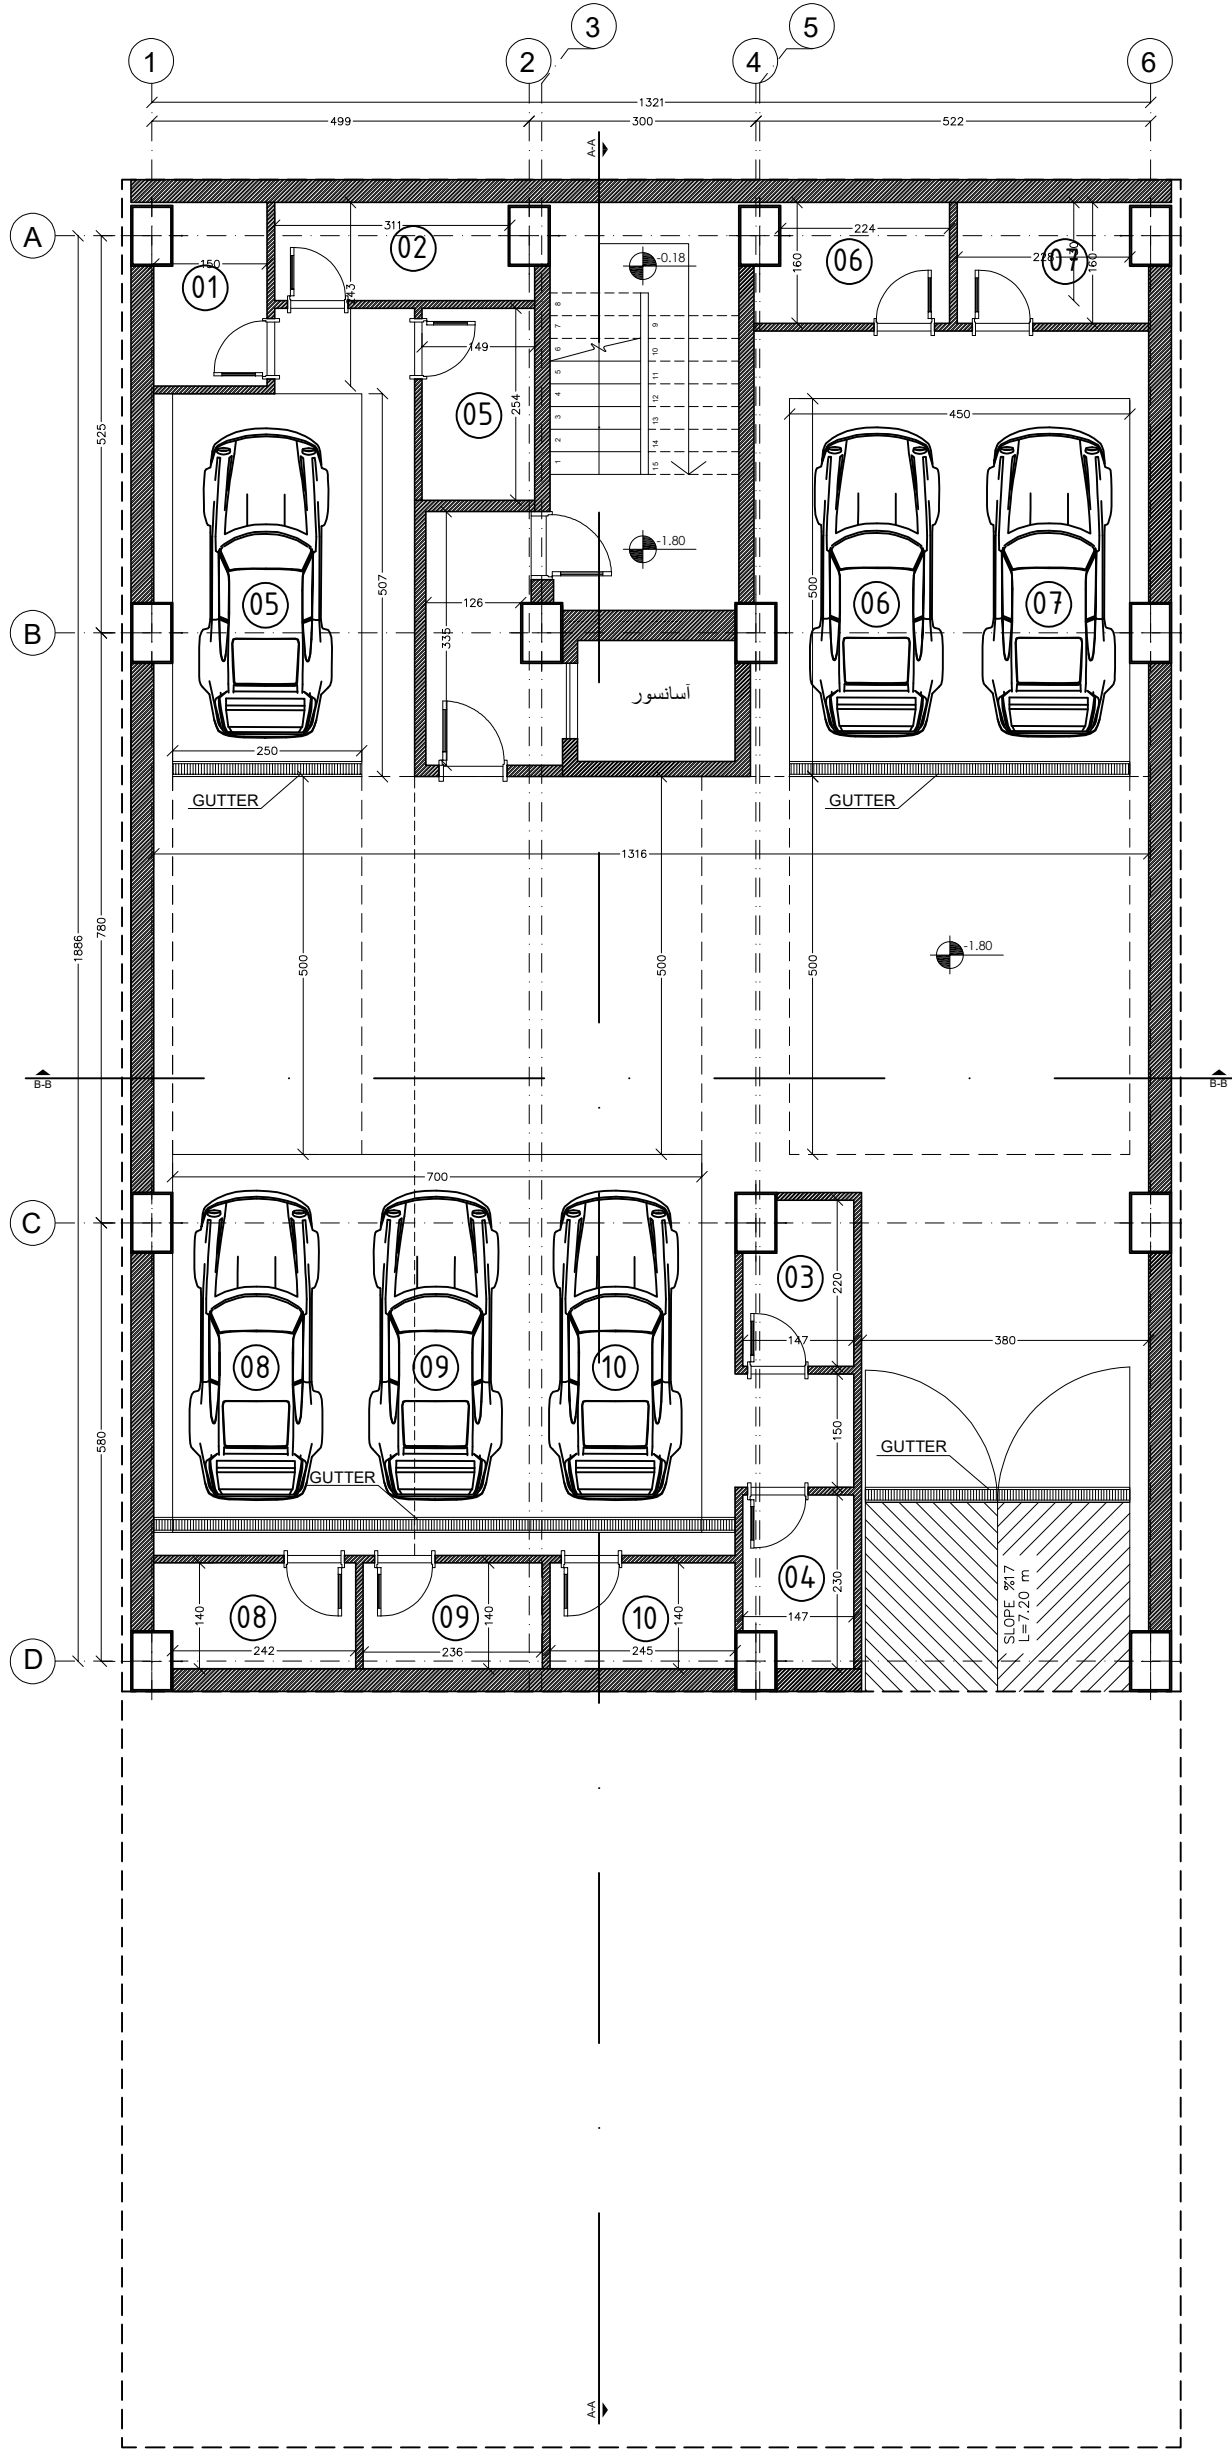

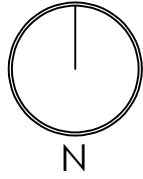

COMMENT :

.....
.....
.....

Project : ARSA Residential

Client : Tarh 2 Tarh

Location : Motahari

Alt01


Title: UNITS- 01 TO 05


Code:

File No: PHASE 01

No: 03

Scale: 1/100

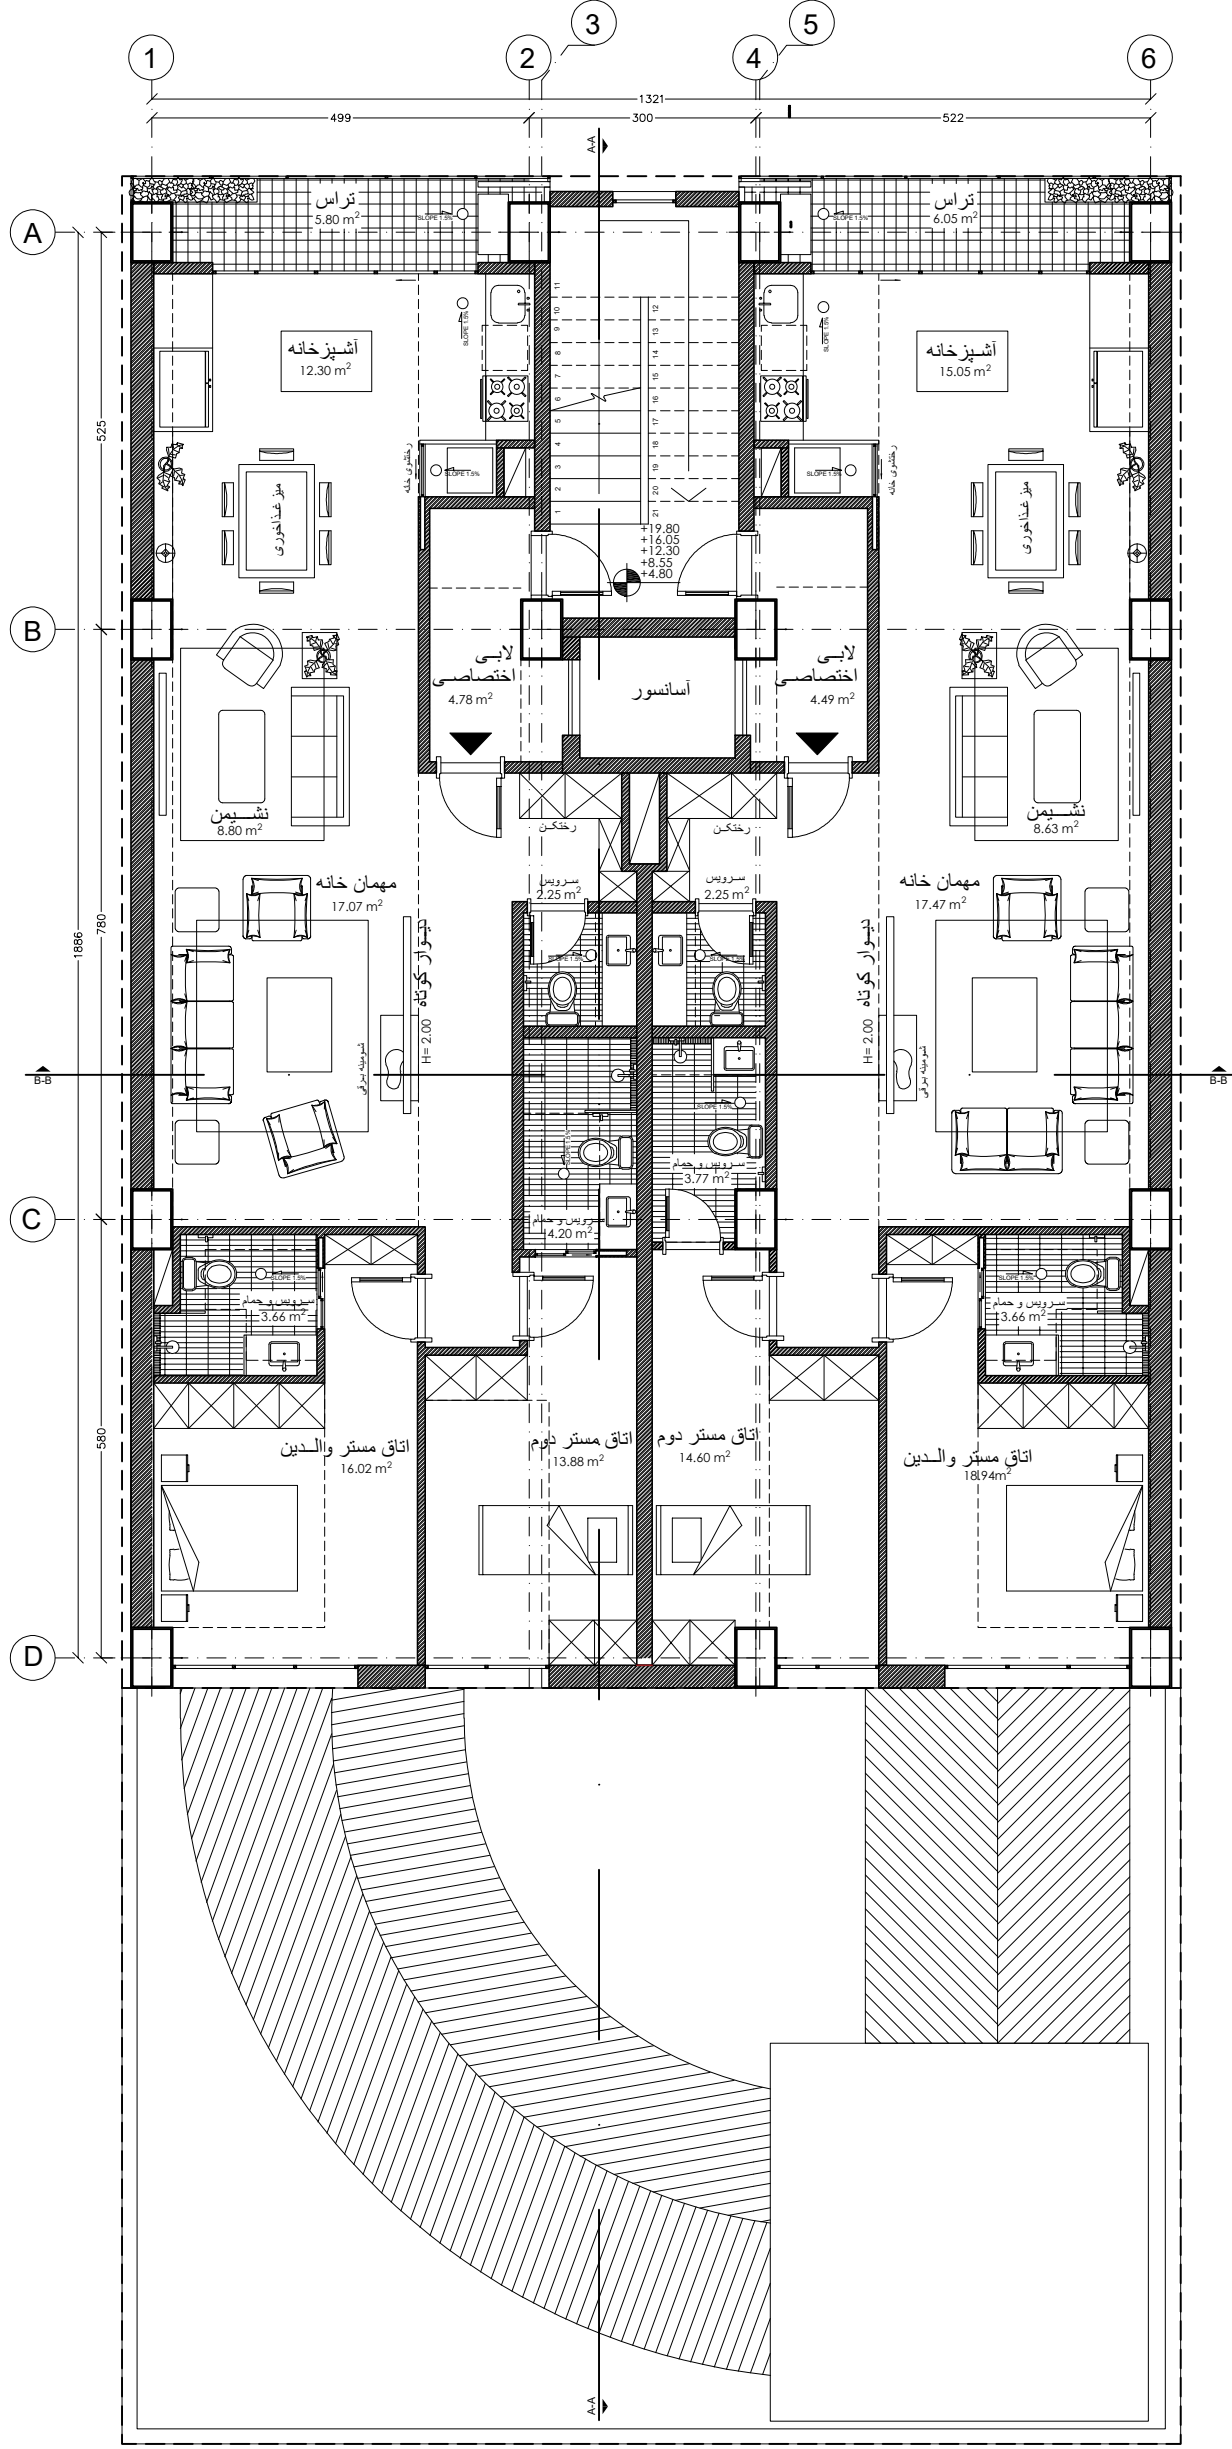

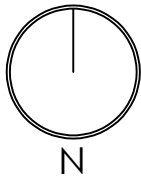

COMMENT :

.....
.....
.....

Project : ARSA Residential

Client : Tarh 2 Tarh

Location : Motahari

Alt01


Title: ROOF


Code:

File No: PHASE 01

No: 04

Scale: 1/100

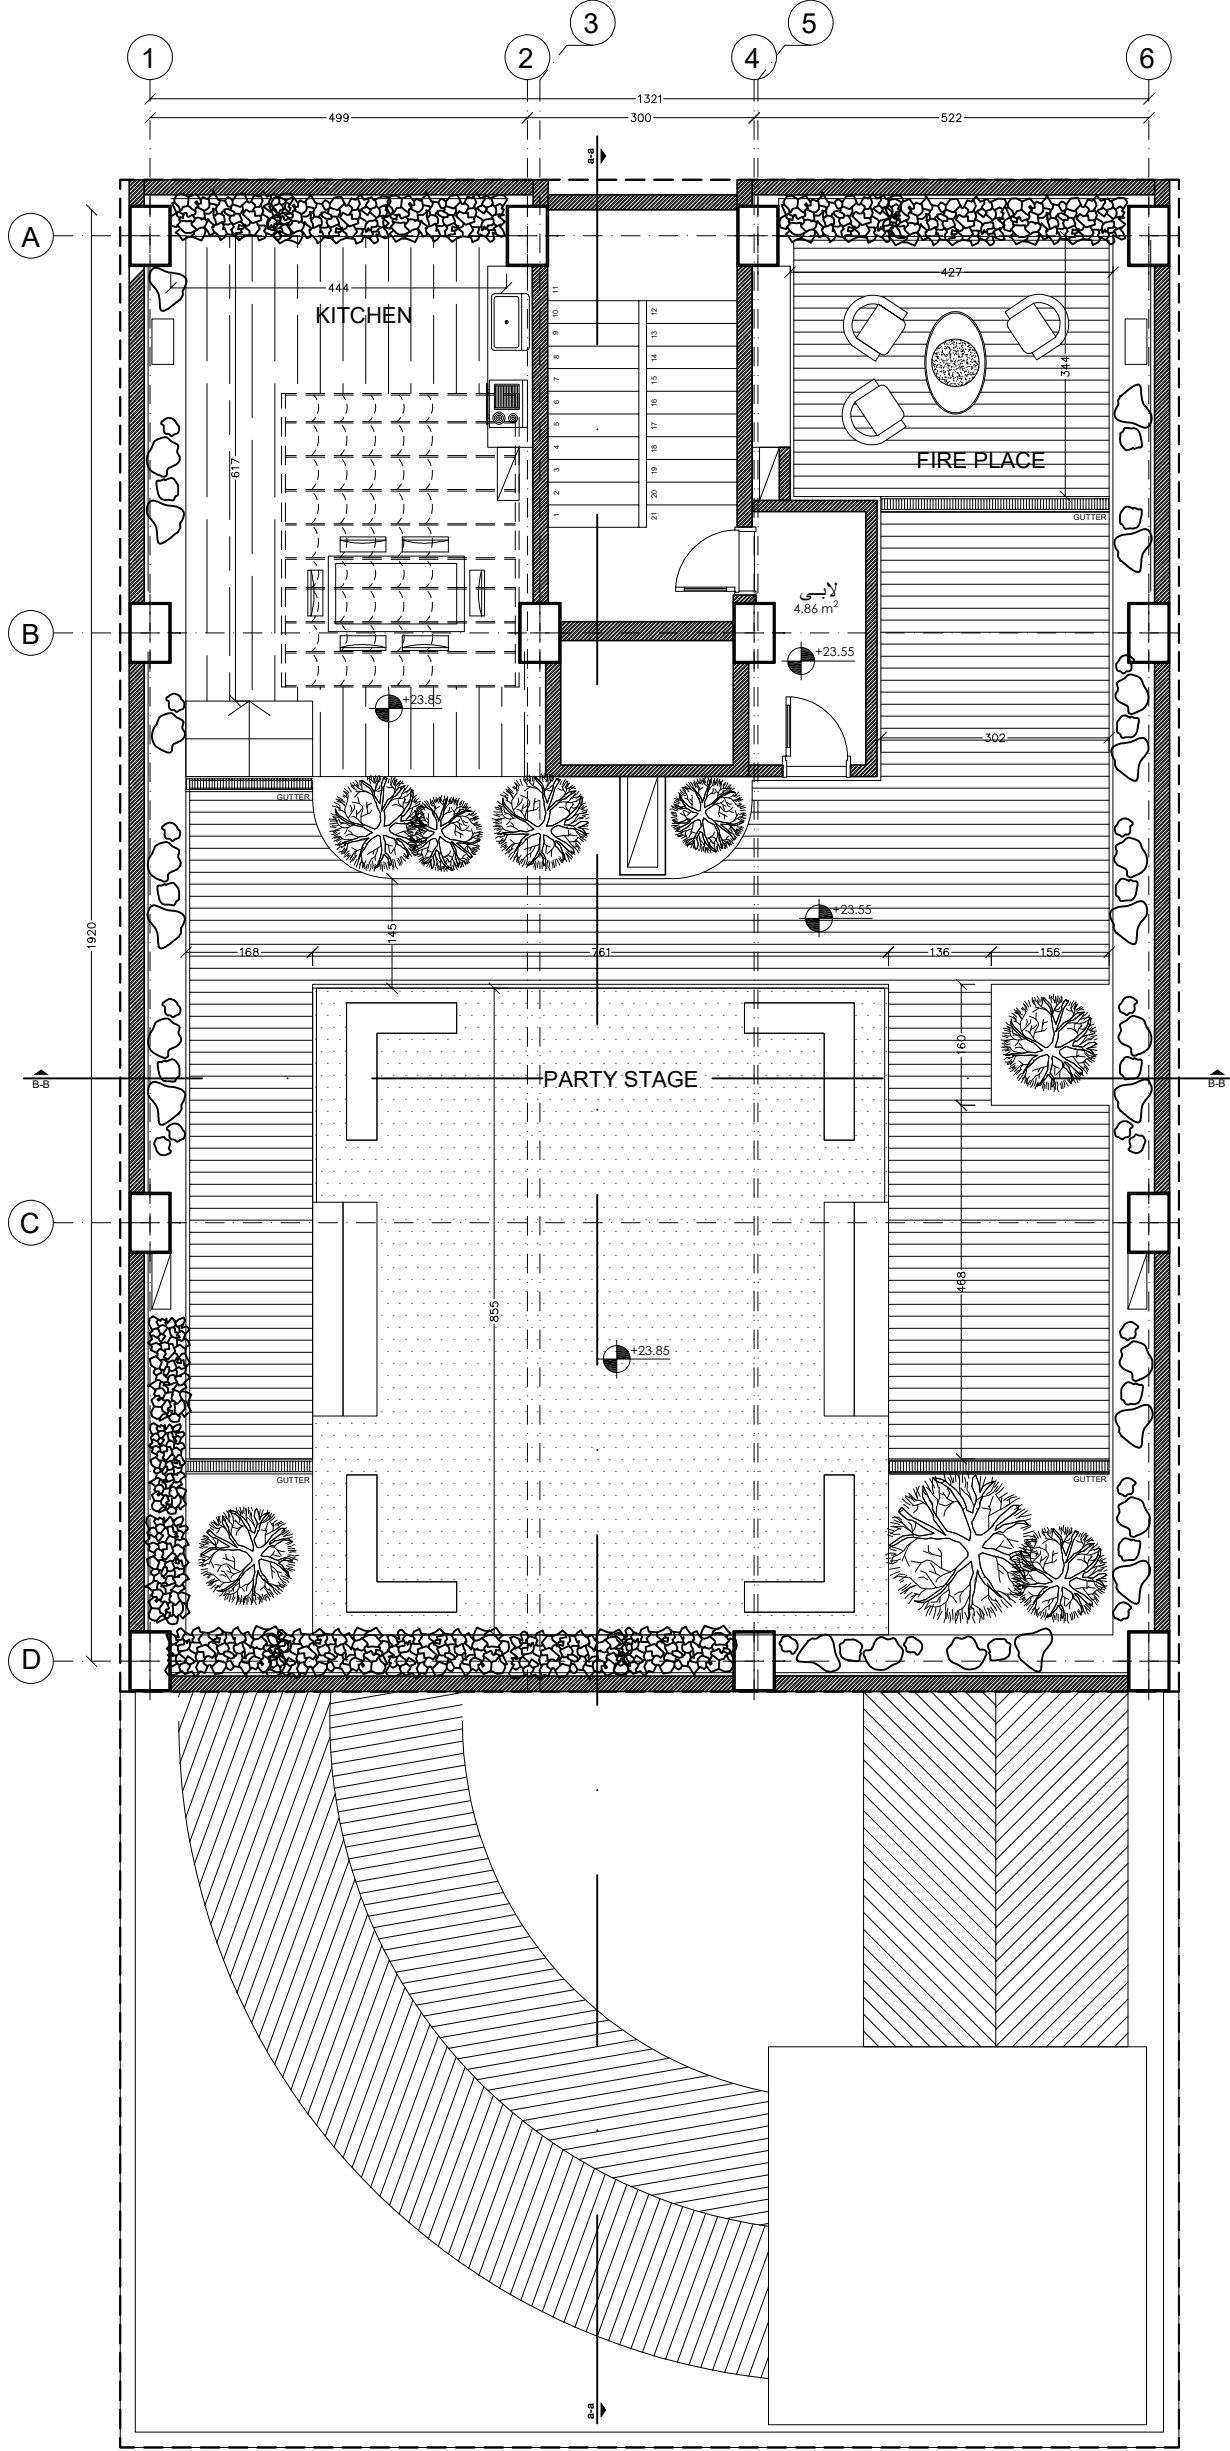

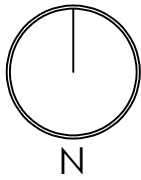

COMMENT :

.....
.....
.....

Project :ARSA Residential

Client : Tarh 2 Tarh

Location : Motahari

Alt01


Title: GROUND FLOOR- DIM


Code:

File No: PHASE 01

No: 01-01

Scale: 1/100

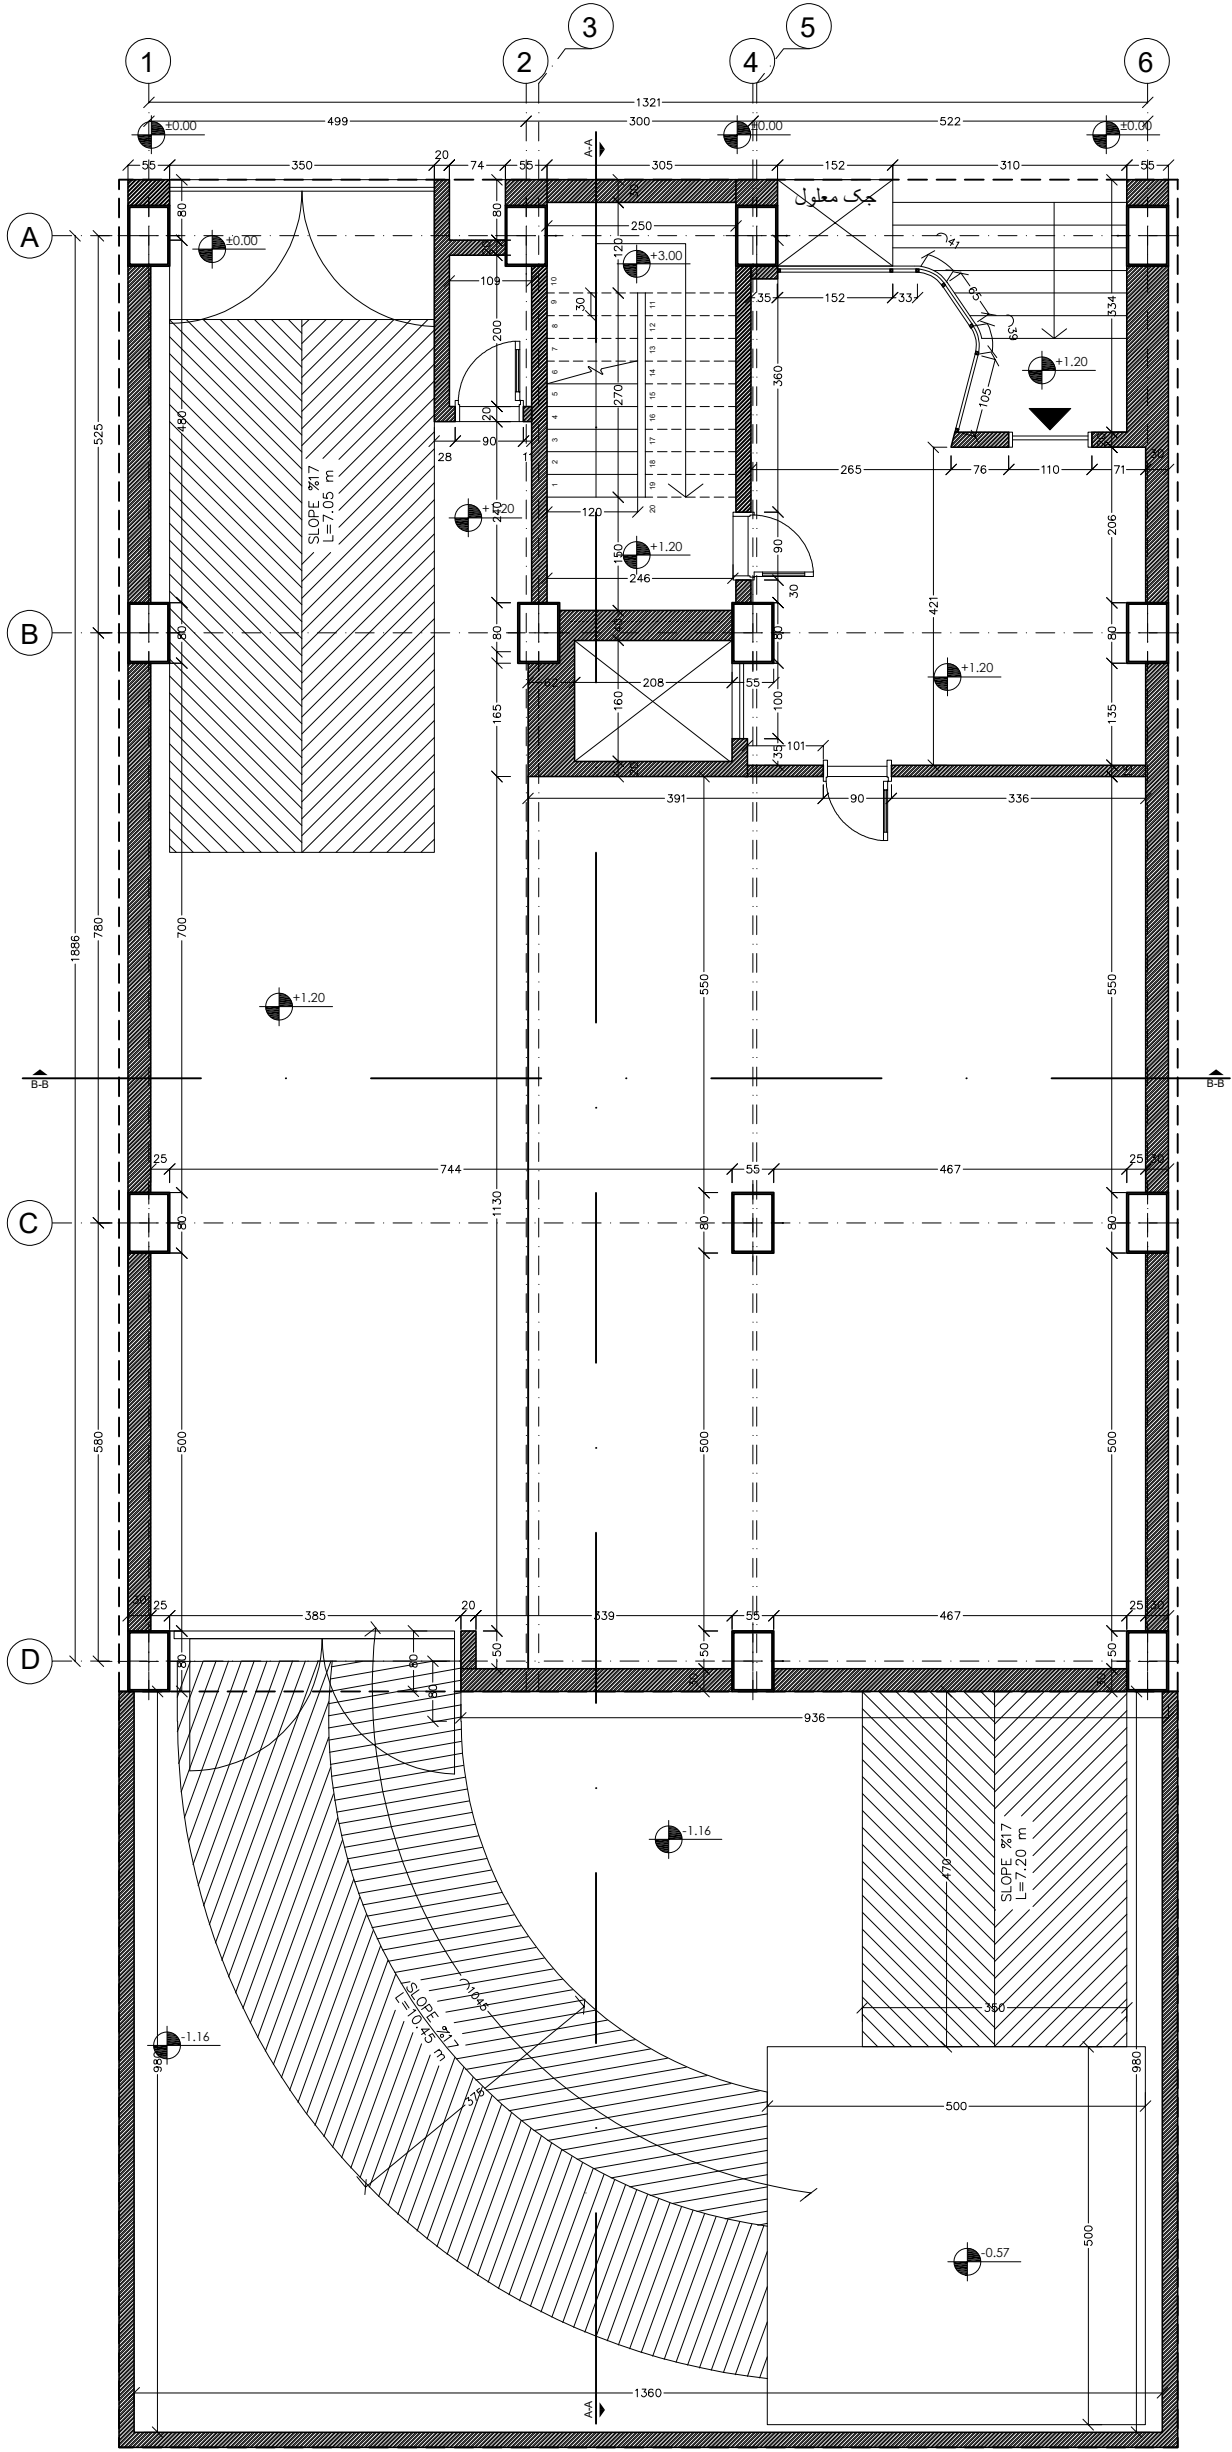

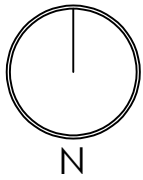

COMMENT :

.....
.....
.....

Project :ARSA Residential

Client : Tarh 2 Tarh

Location : Motahari

Alt01


Title: BASEMENT FLOOR-DIM


Code:

File No: PHASE 01

No: 02-01

Scale: 1/100

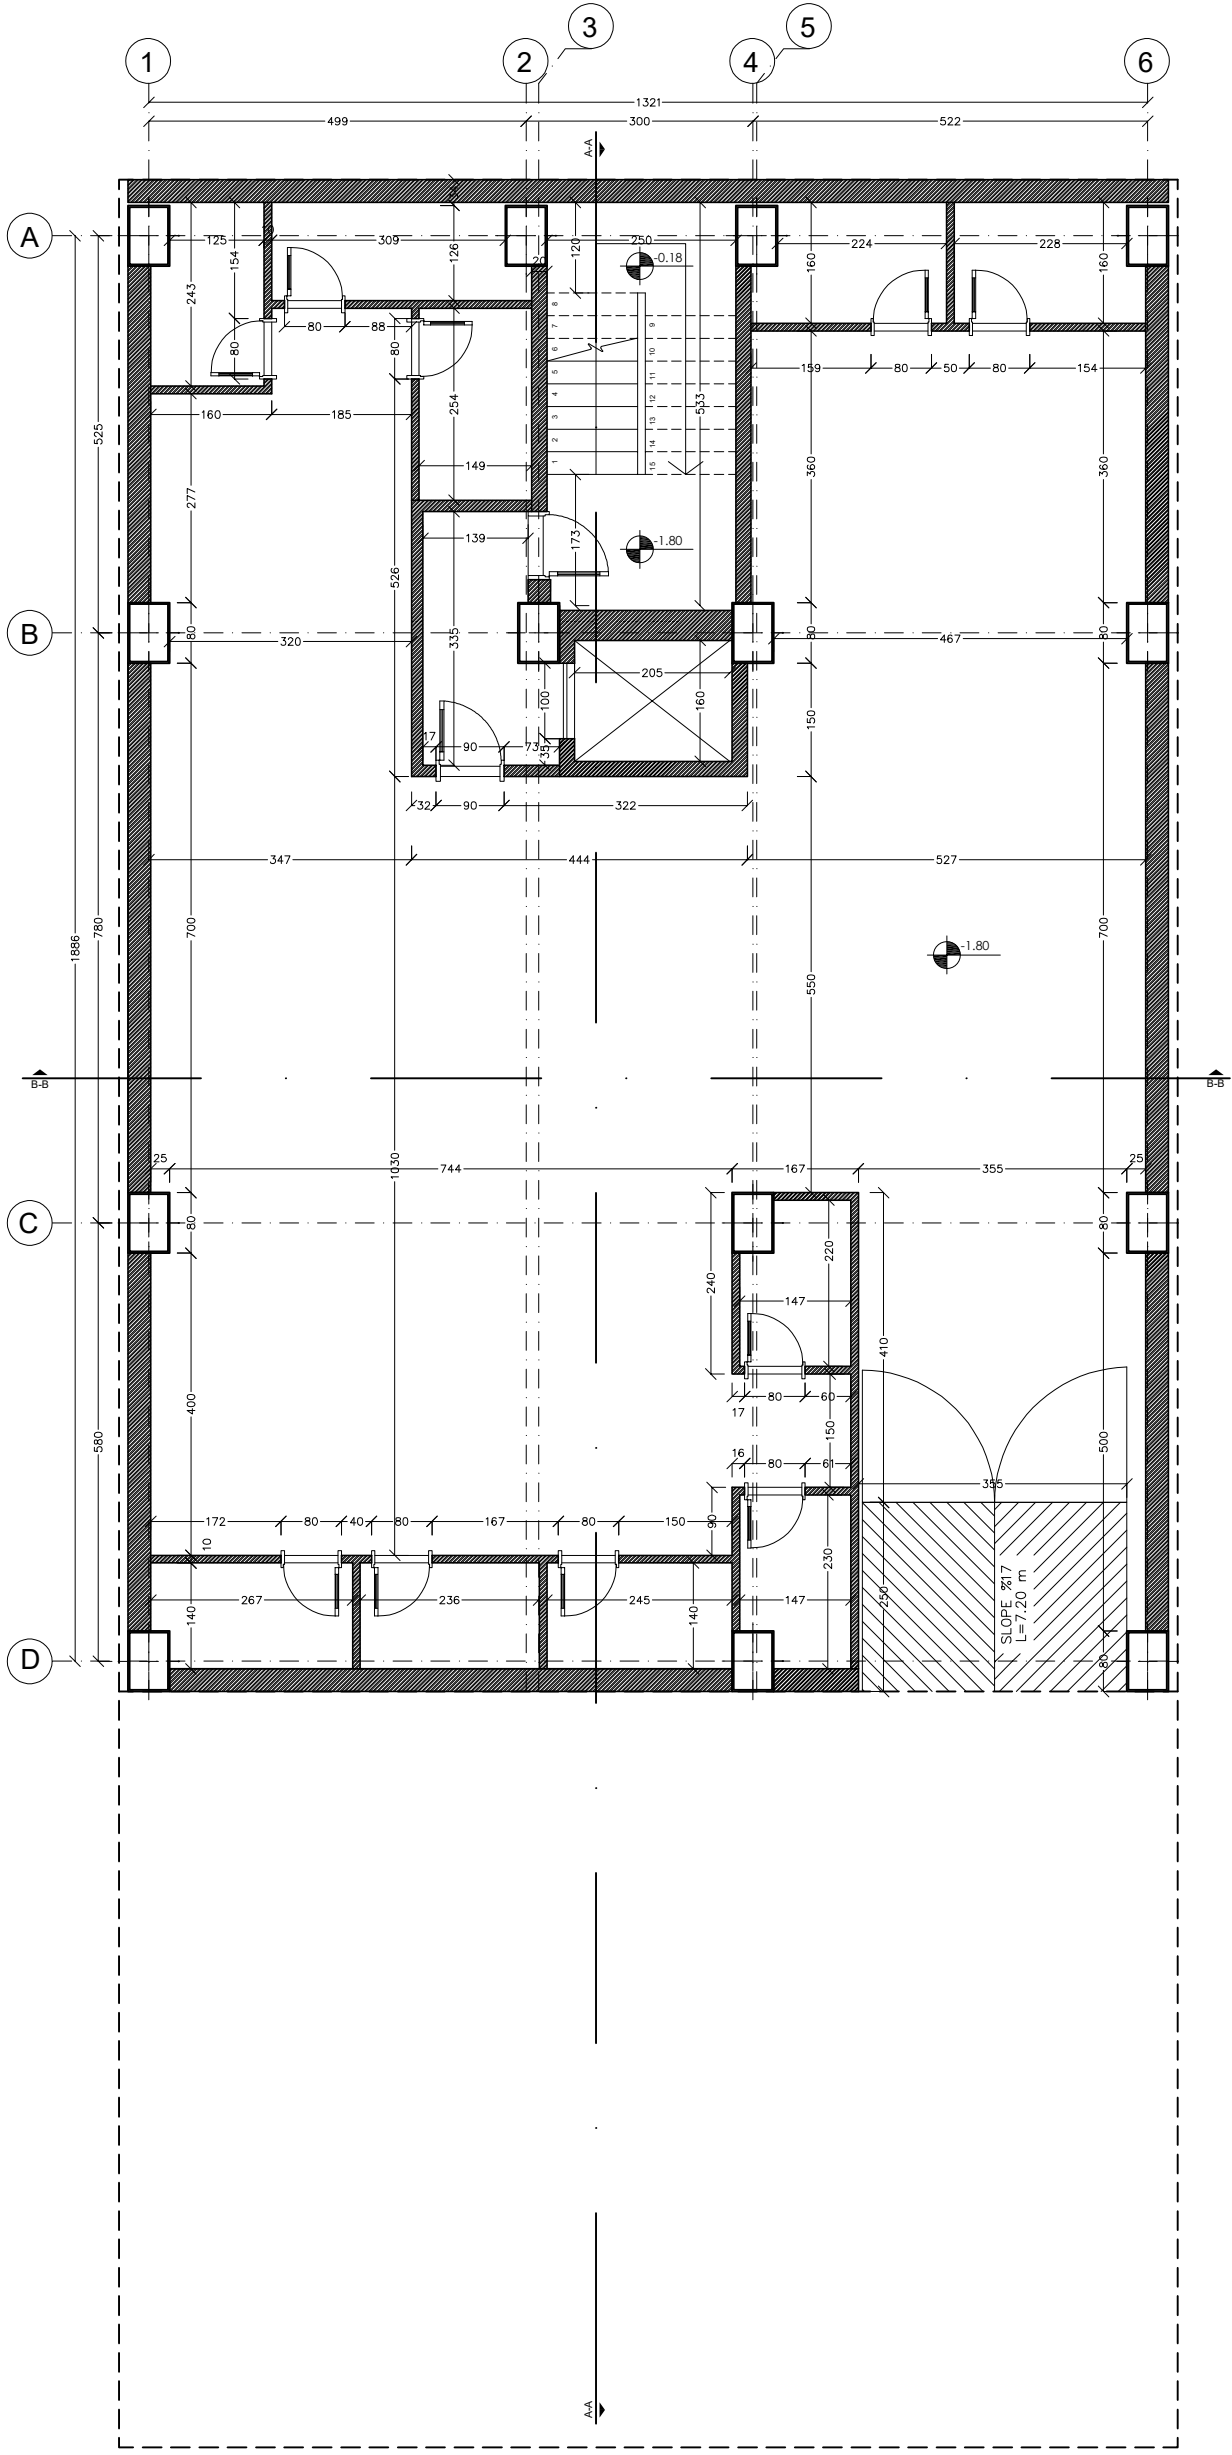

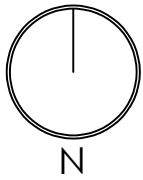

COMMENT :

.....
.....
.....

Project :ARSA Residential

Client : Tarh 2 Tarh

Location : Motahari

Alt01


Title: UNITS- 01 TO 05- DIM


Code:

File No: PHASE 01

No: 03-01

Scale: 1/100

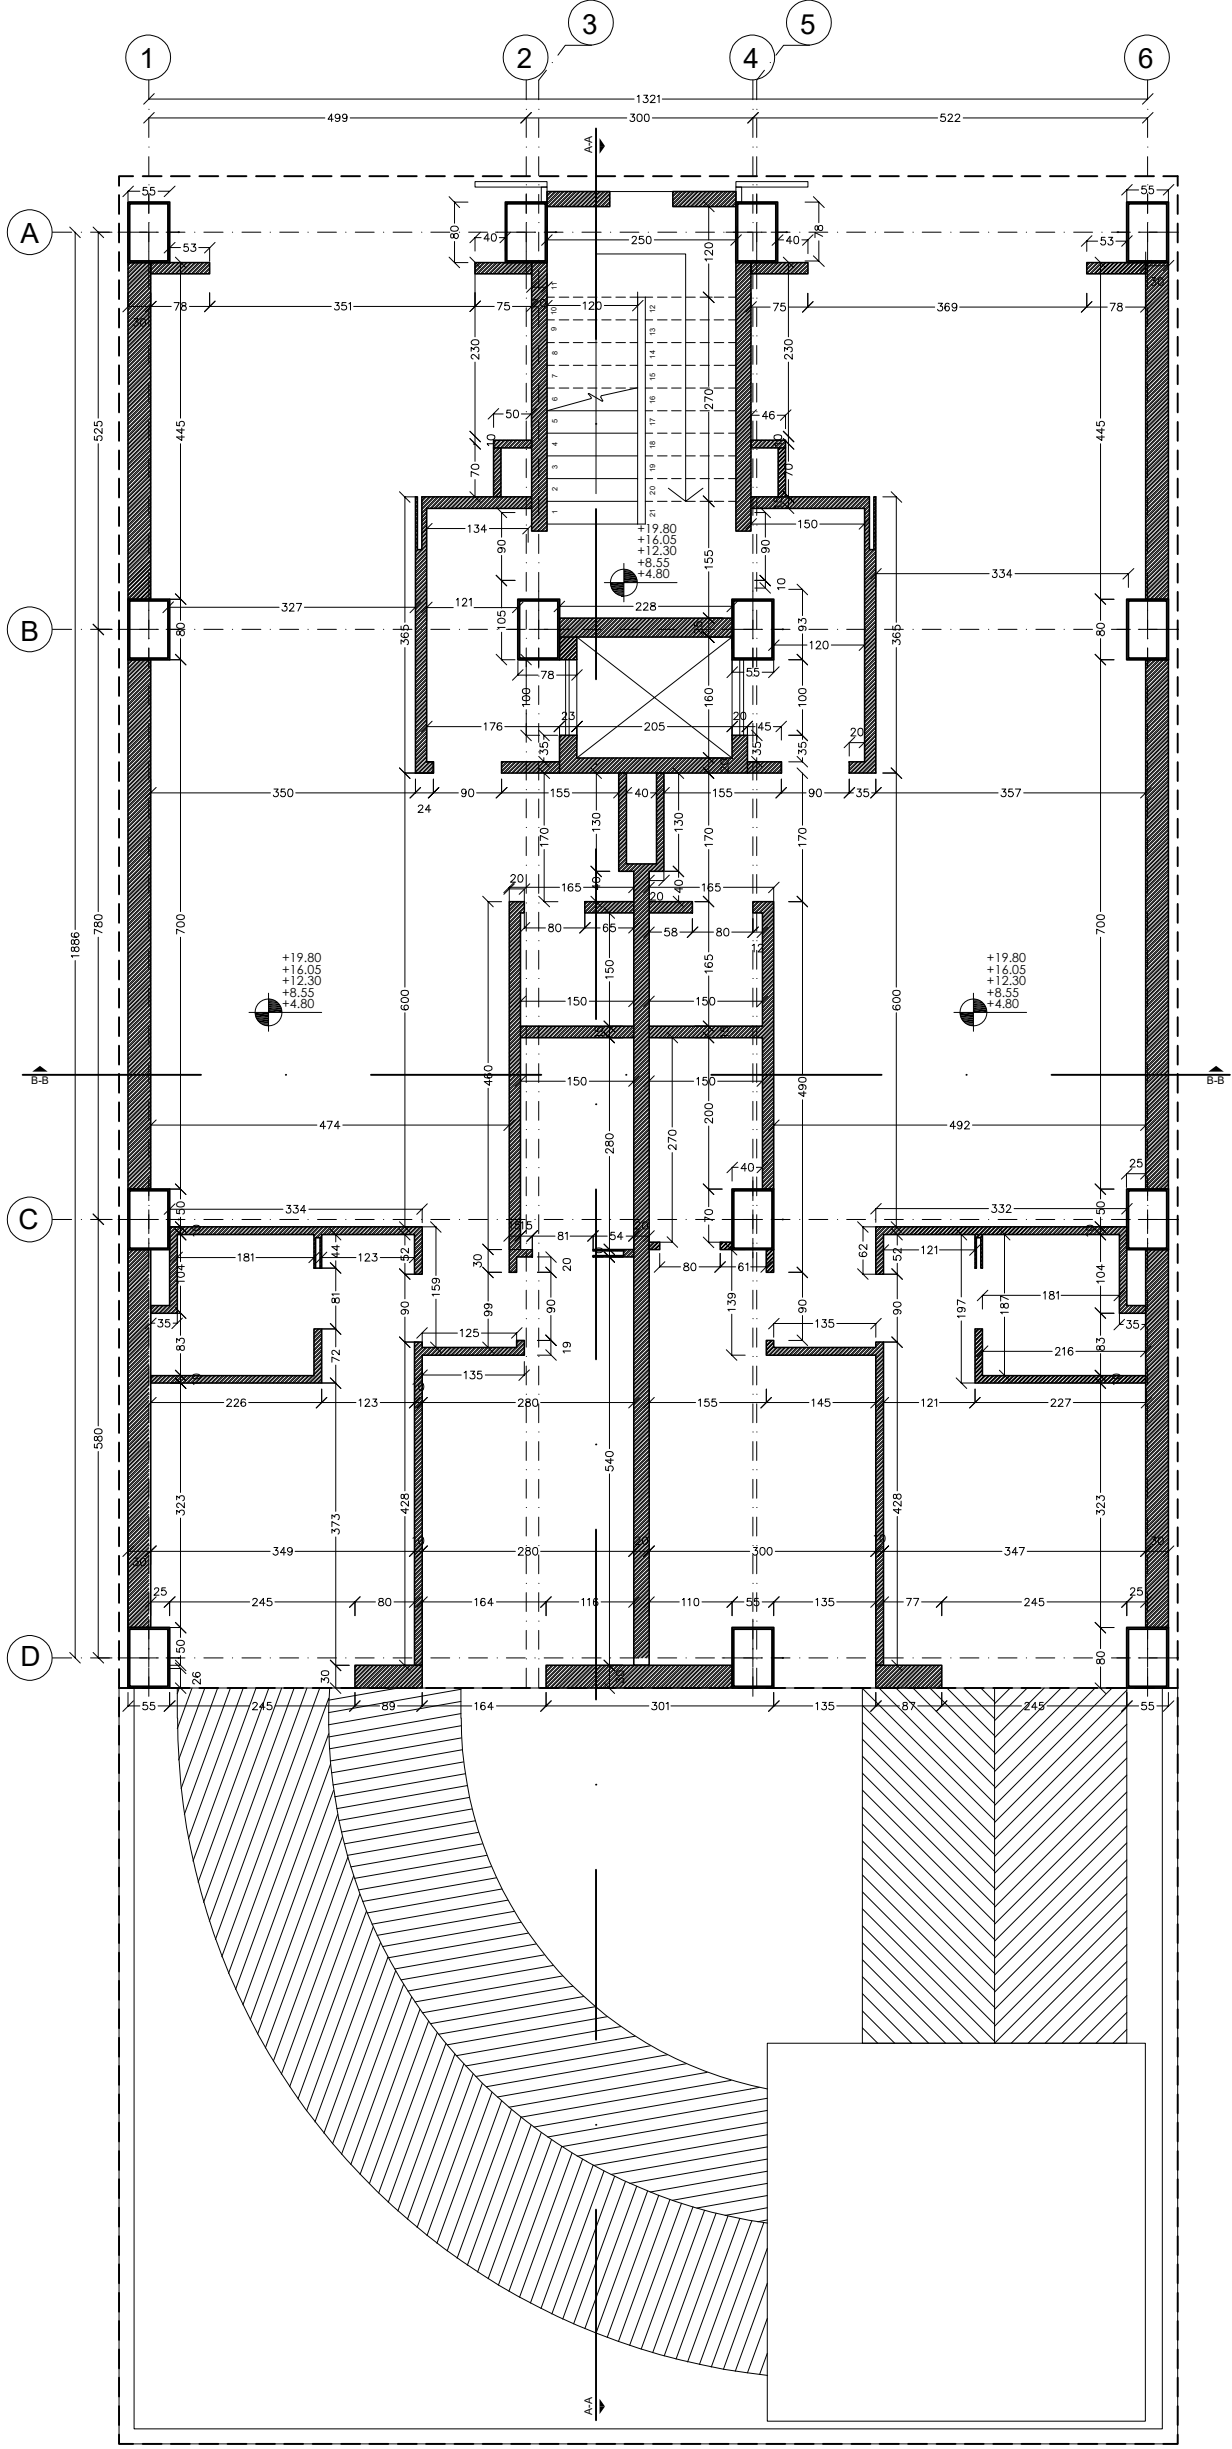

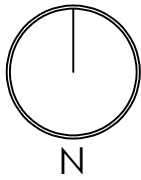

COMMENT :

.....
.....
.....

Project : ARSA Residential

Client : Tarh 2 Tarh

Location : Motahari

Alt01


Title: ROOF- DIM


Code:

File No: PHASE 01

No: 04-01

Scale: 1/100

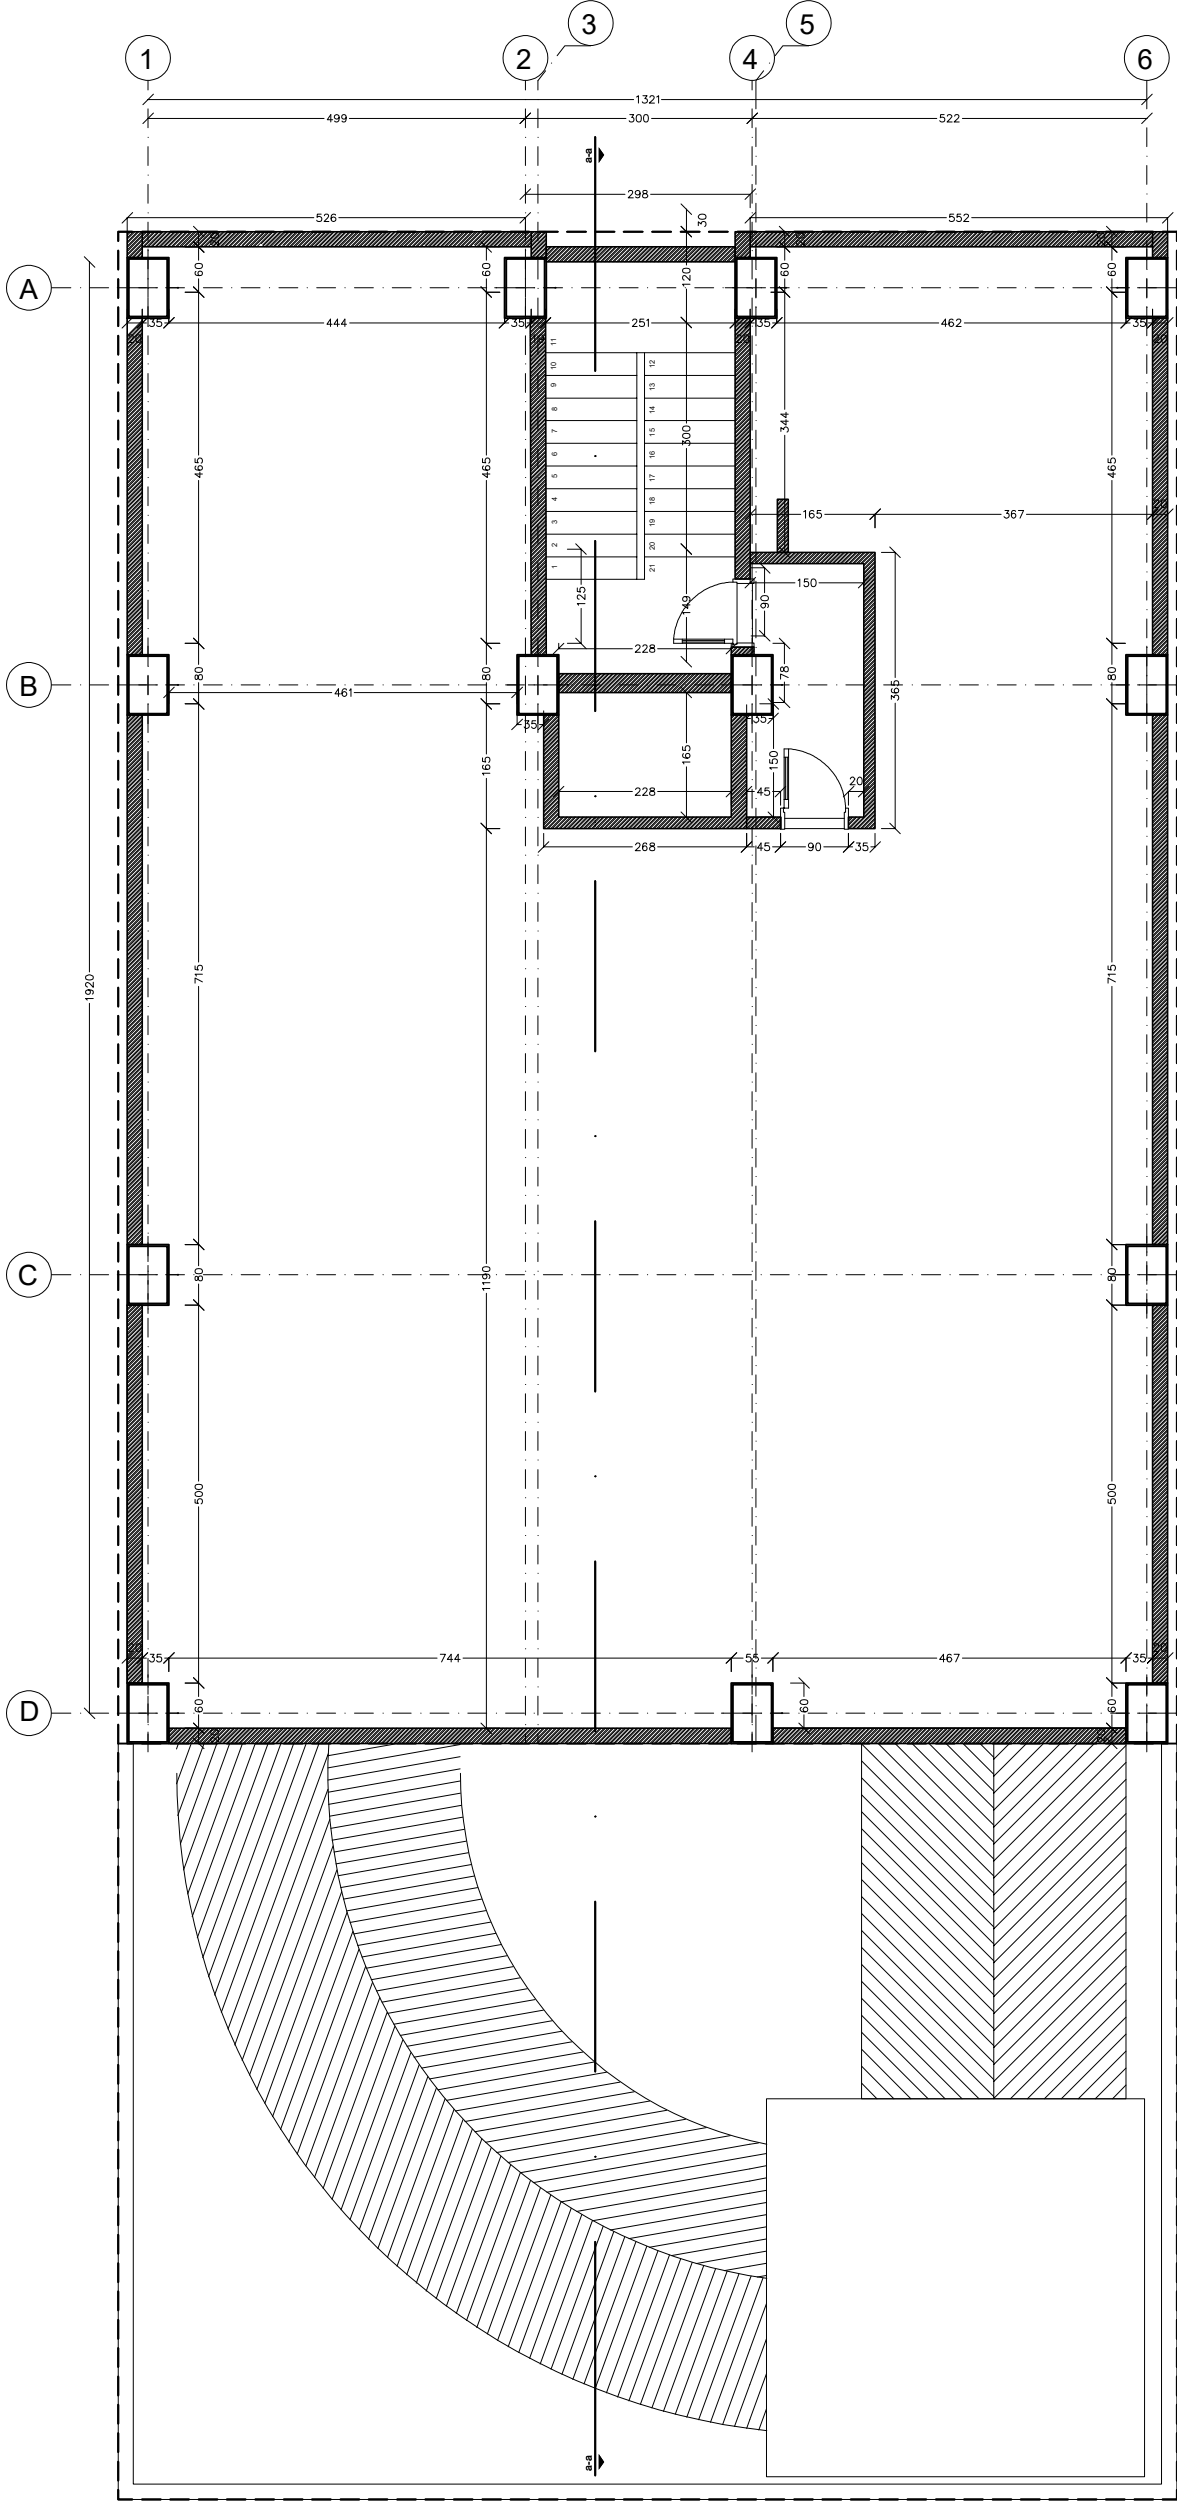

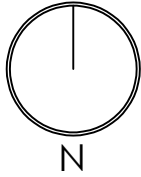

COMMENT:

.....
.....
.....

Project :ARSA Residential

Client : Tarh 2 Tarh

Location : Motahari

Alt01


Title: SECTION A-A


Code:

File No: PHASE 01

No: 05

Scale: 1/100

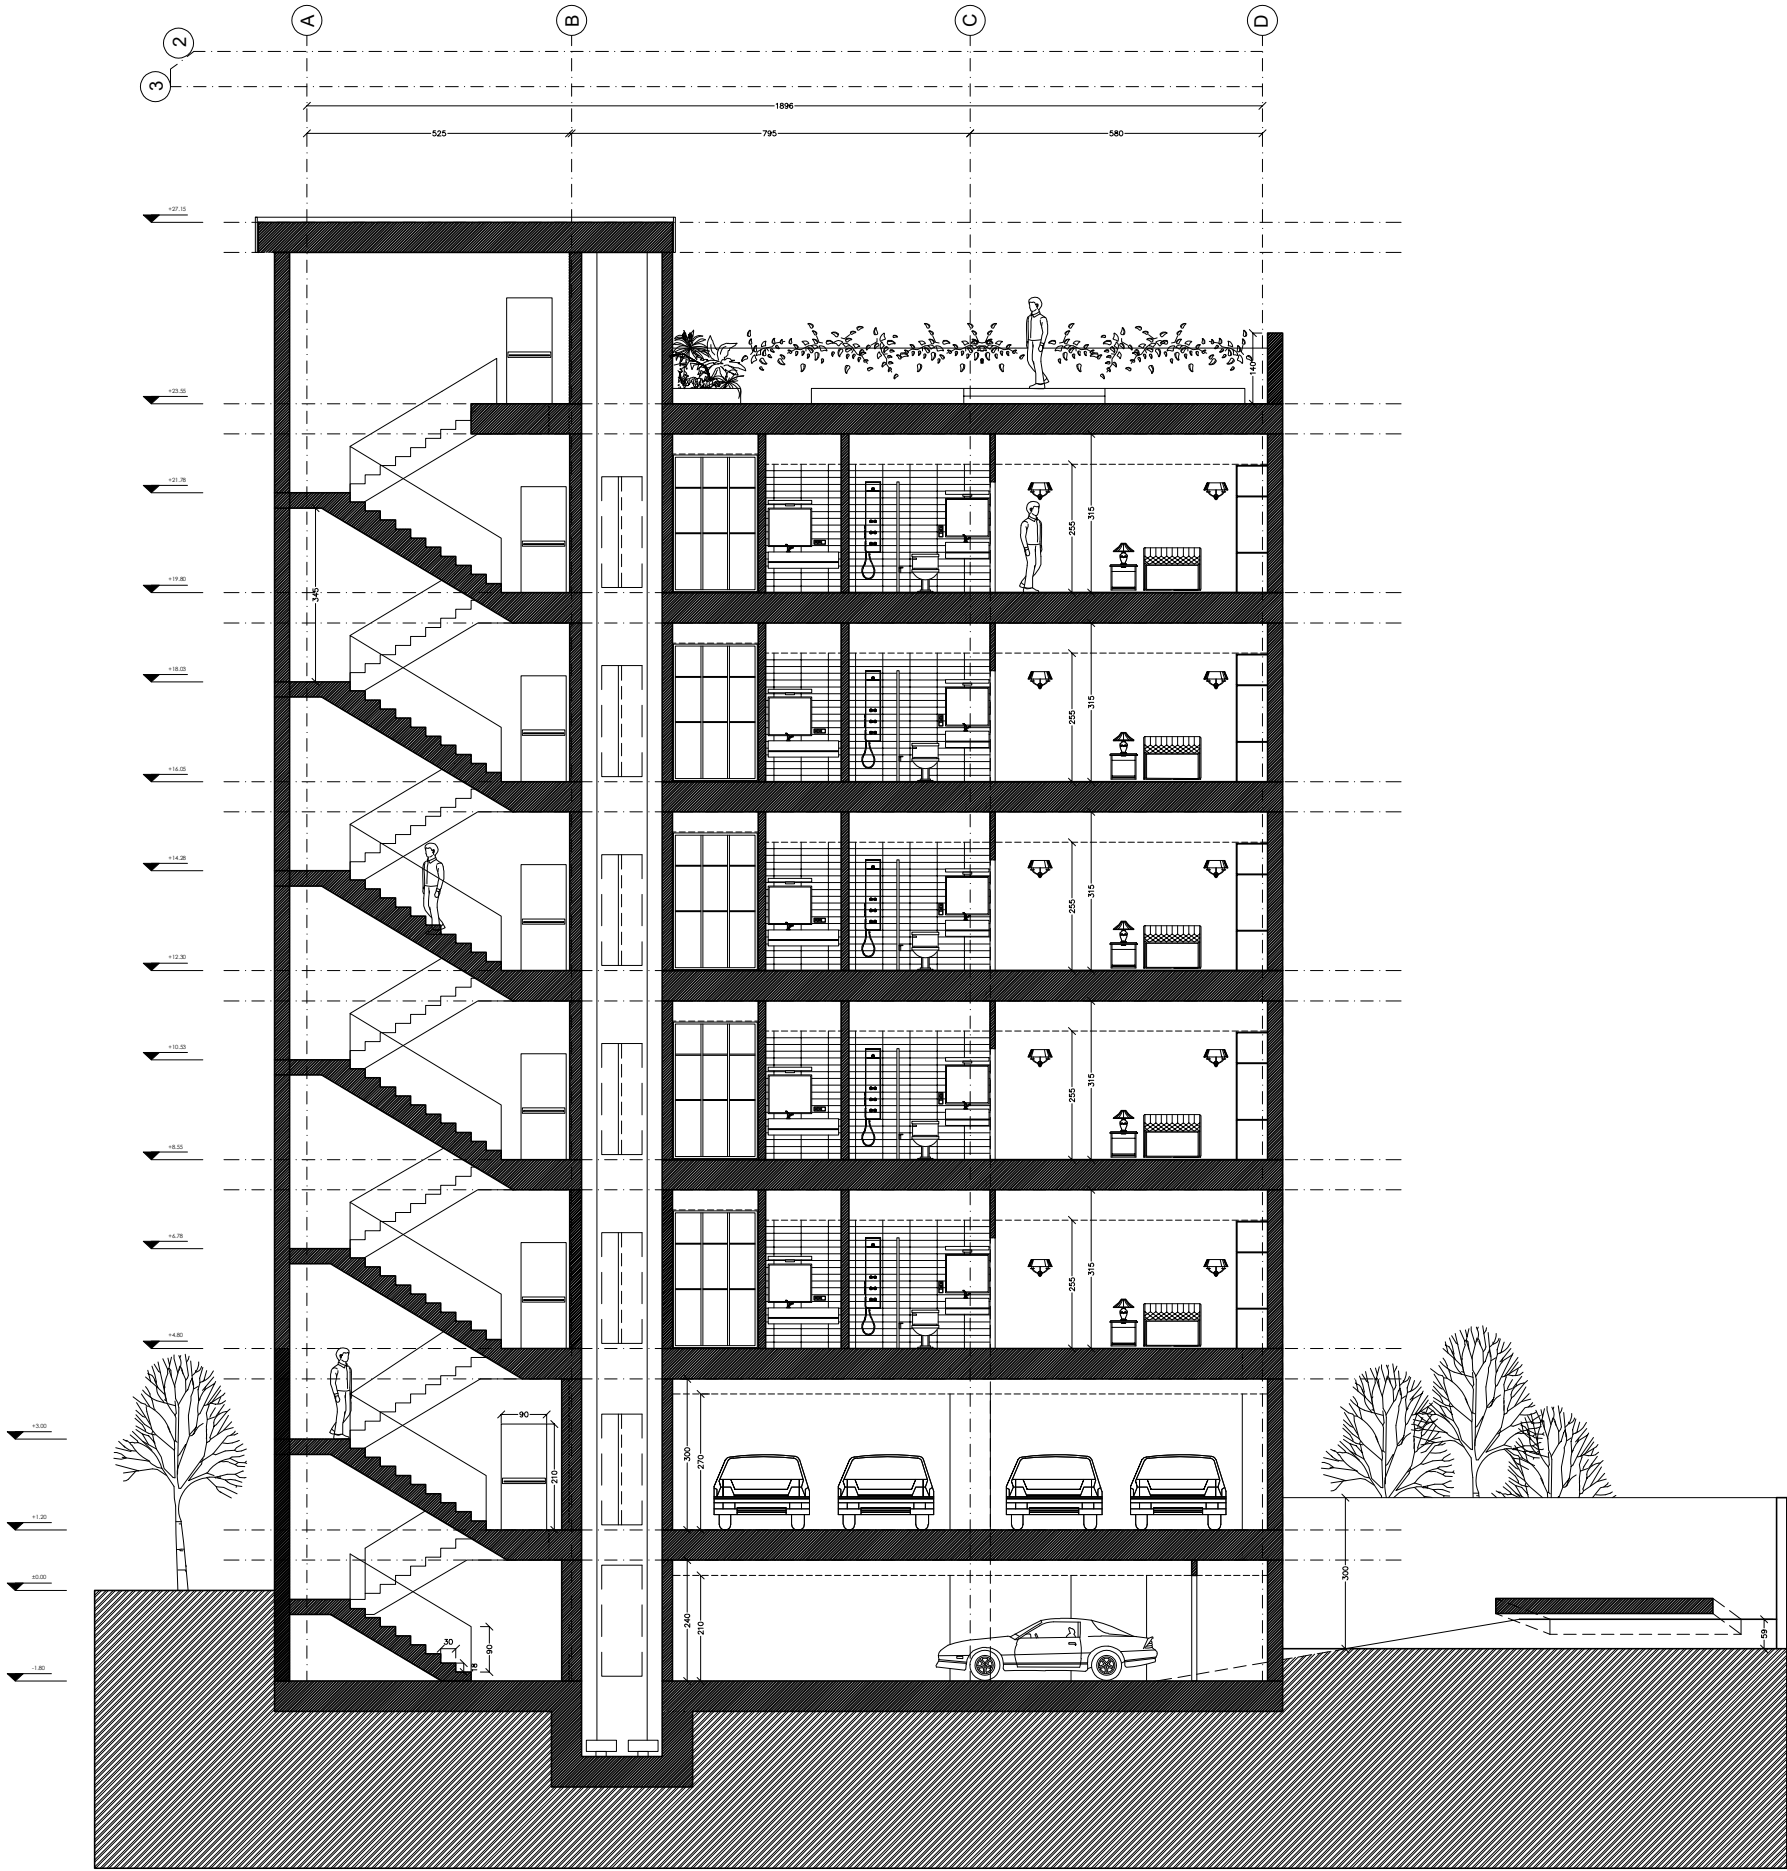



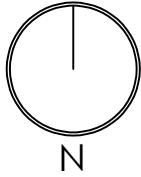


COMMENT :

.....
.....
.....

Project :ARSA Residential
Client : Tarh 2 Tarh
Location : Motahari
Alt01
Title: SECTION B-B
Code:
File No: PHASE 01
No: 06
Scale: 1/100

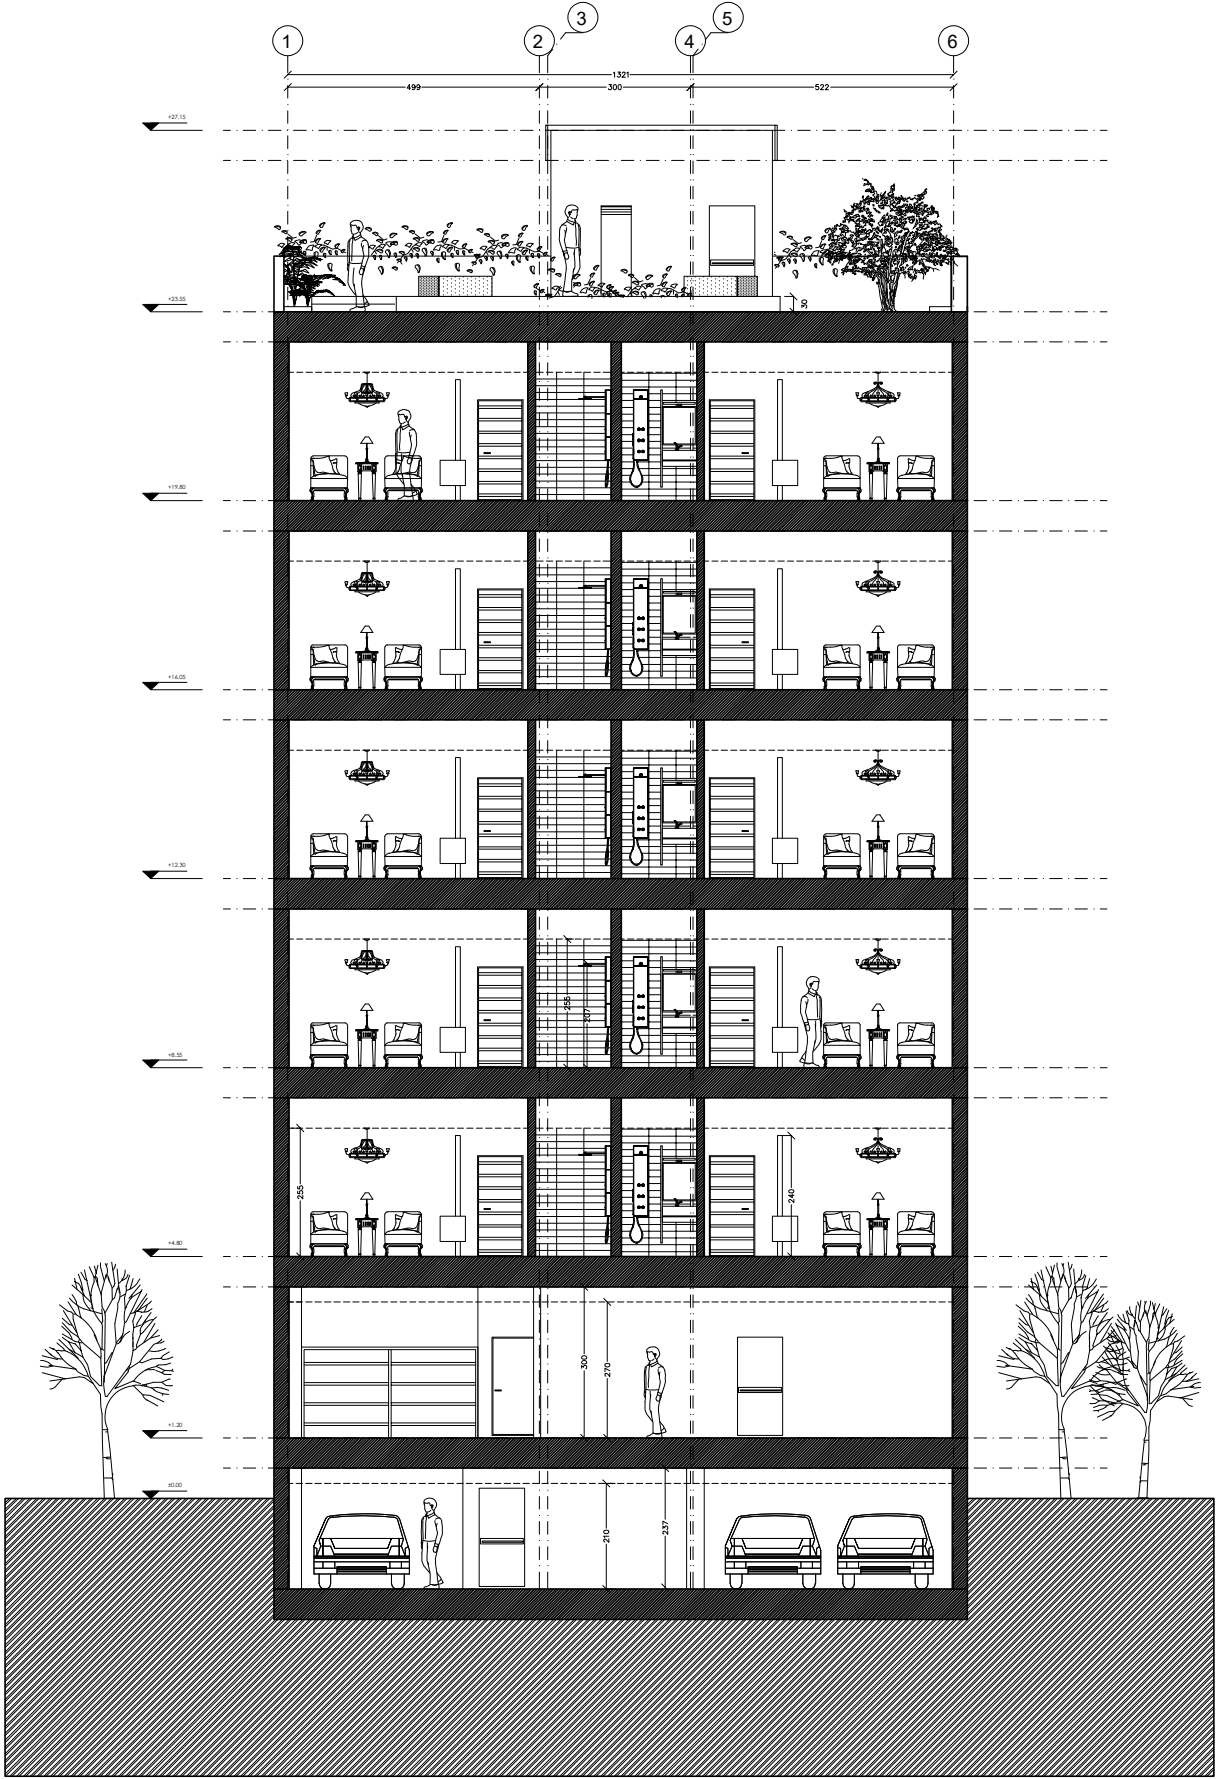

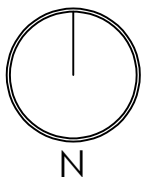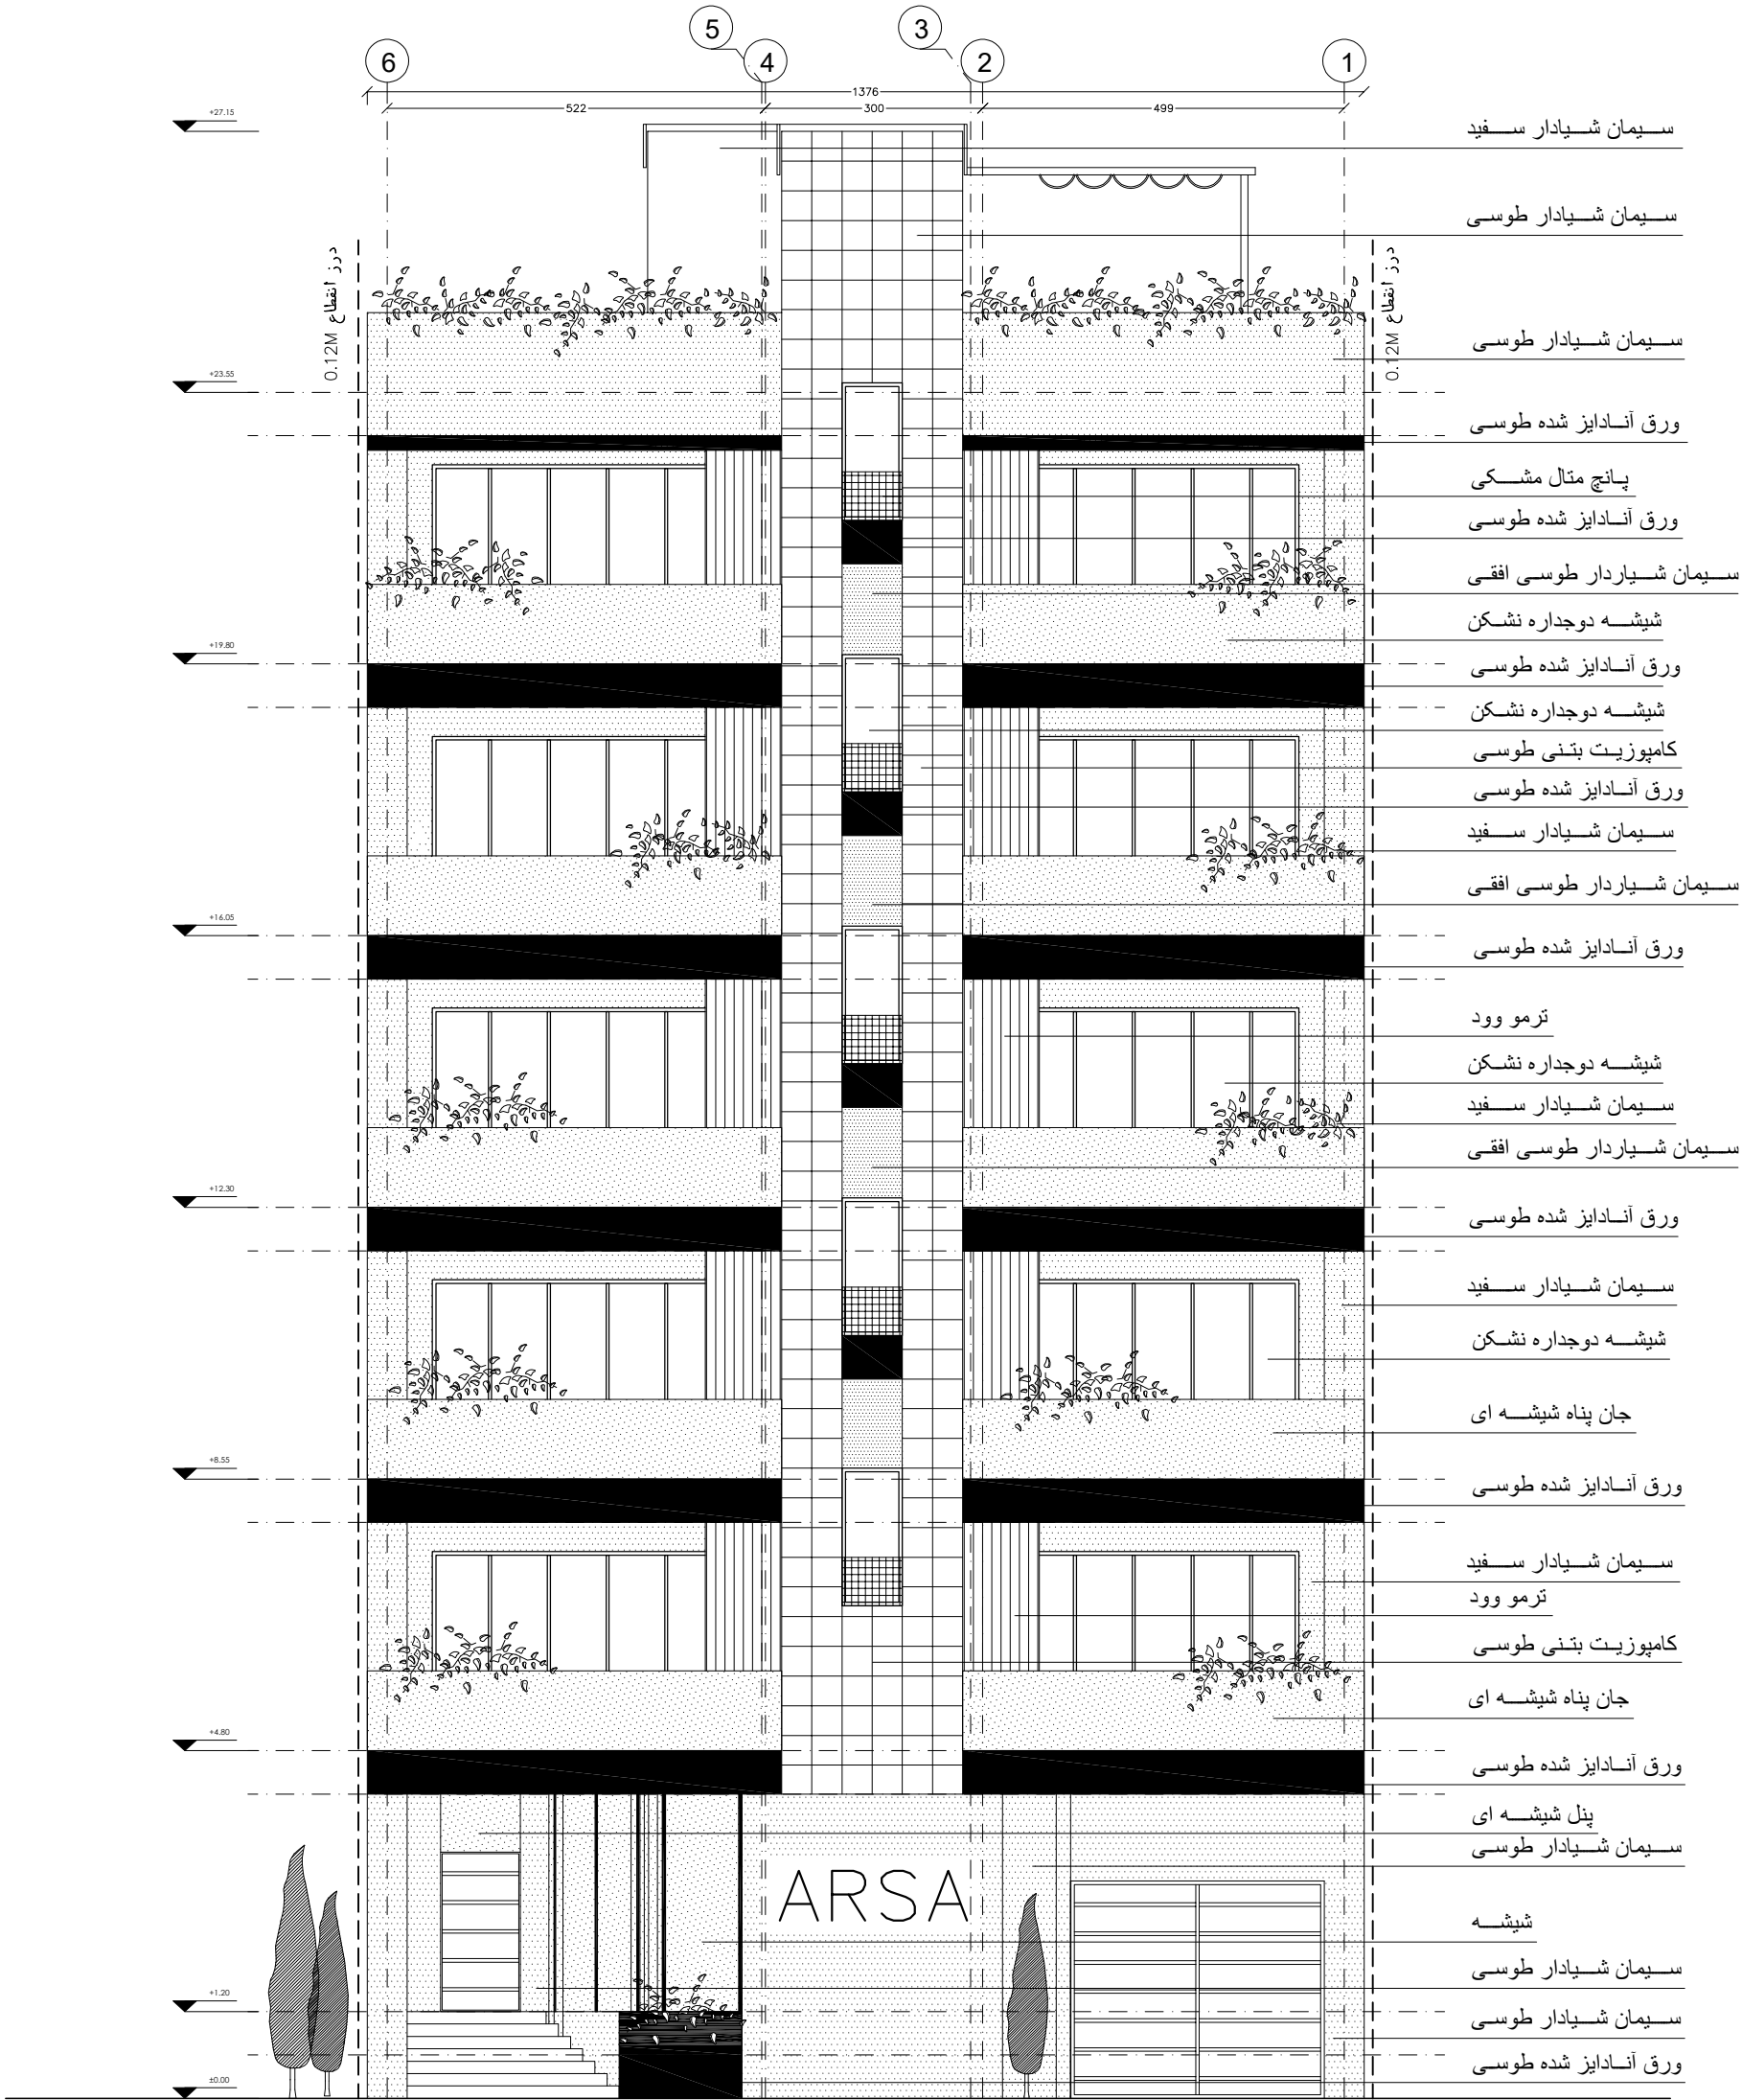

COMMENT:

.....

.....

.....

Project : ARSA Residential

Client : Tarh 2 Tarh

Location : Motahari

Alt01



Title: FACADE- NORTH

Code:

File No: PHASE 01

No: 08

Scale: 1/100

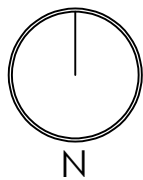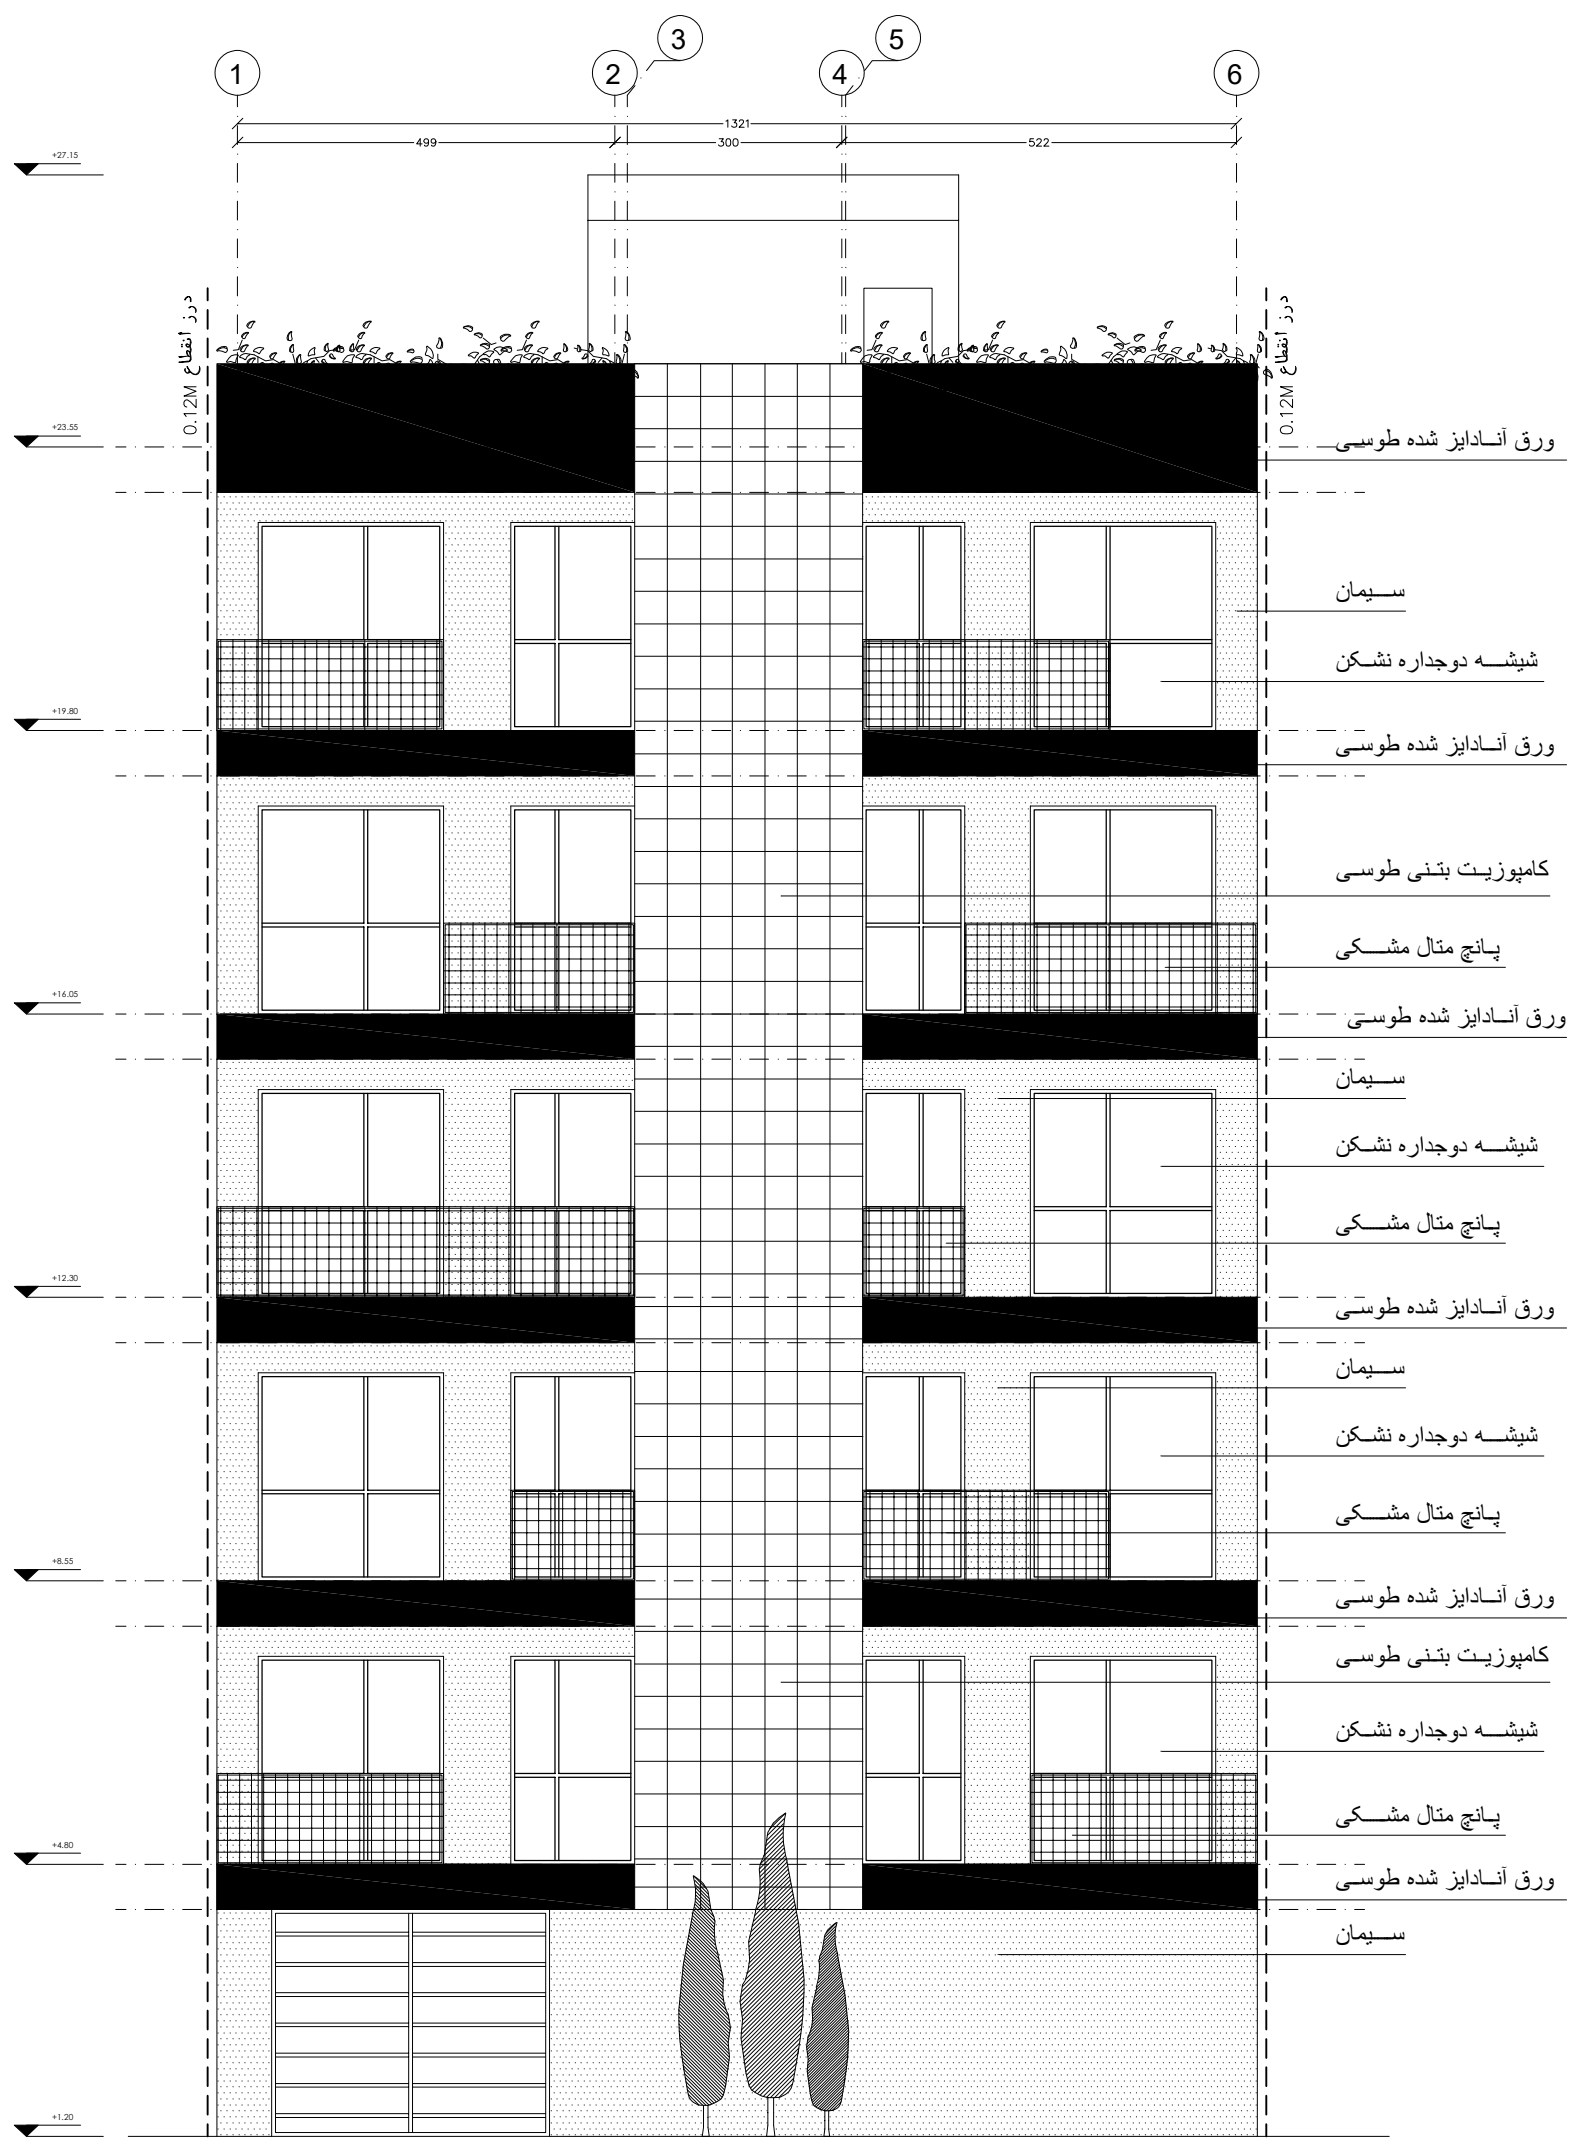

COMMENT:

.....

.....

.....

Project : ARSA Residential

Client : Tarh 2 Tarh

Location : Motahari

Alt01


Title: FACADE- SOUTH

Code:

File No: PHASE 01

No: 07


Scale: 1/100

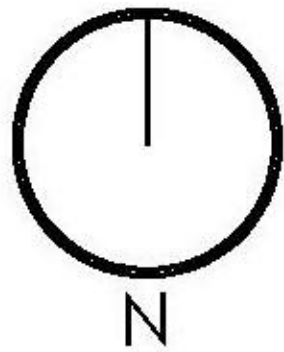



COMMENT :

.....
.....
.....

LAYOUT- KITCHEN & TOILET

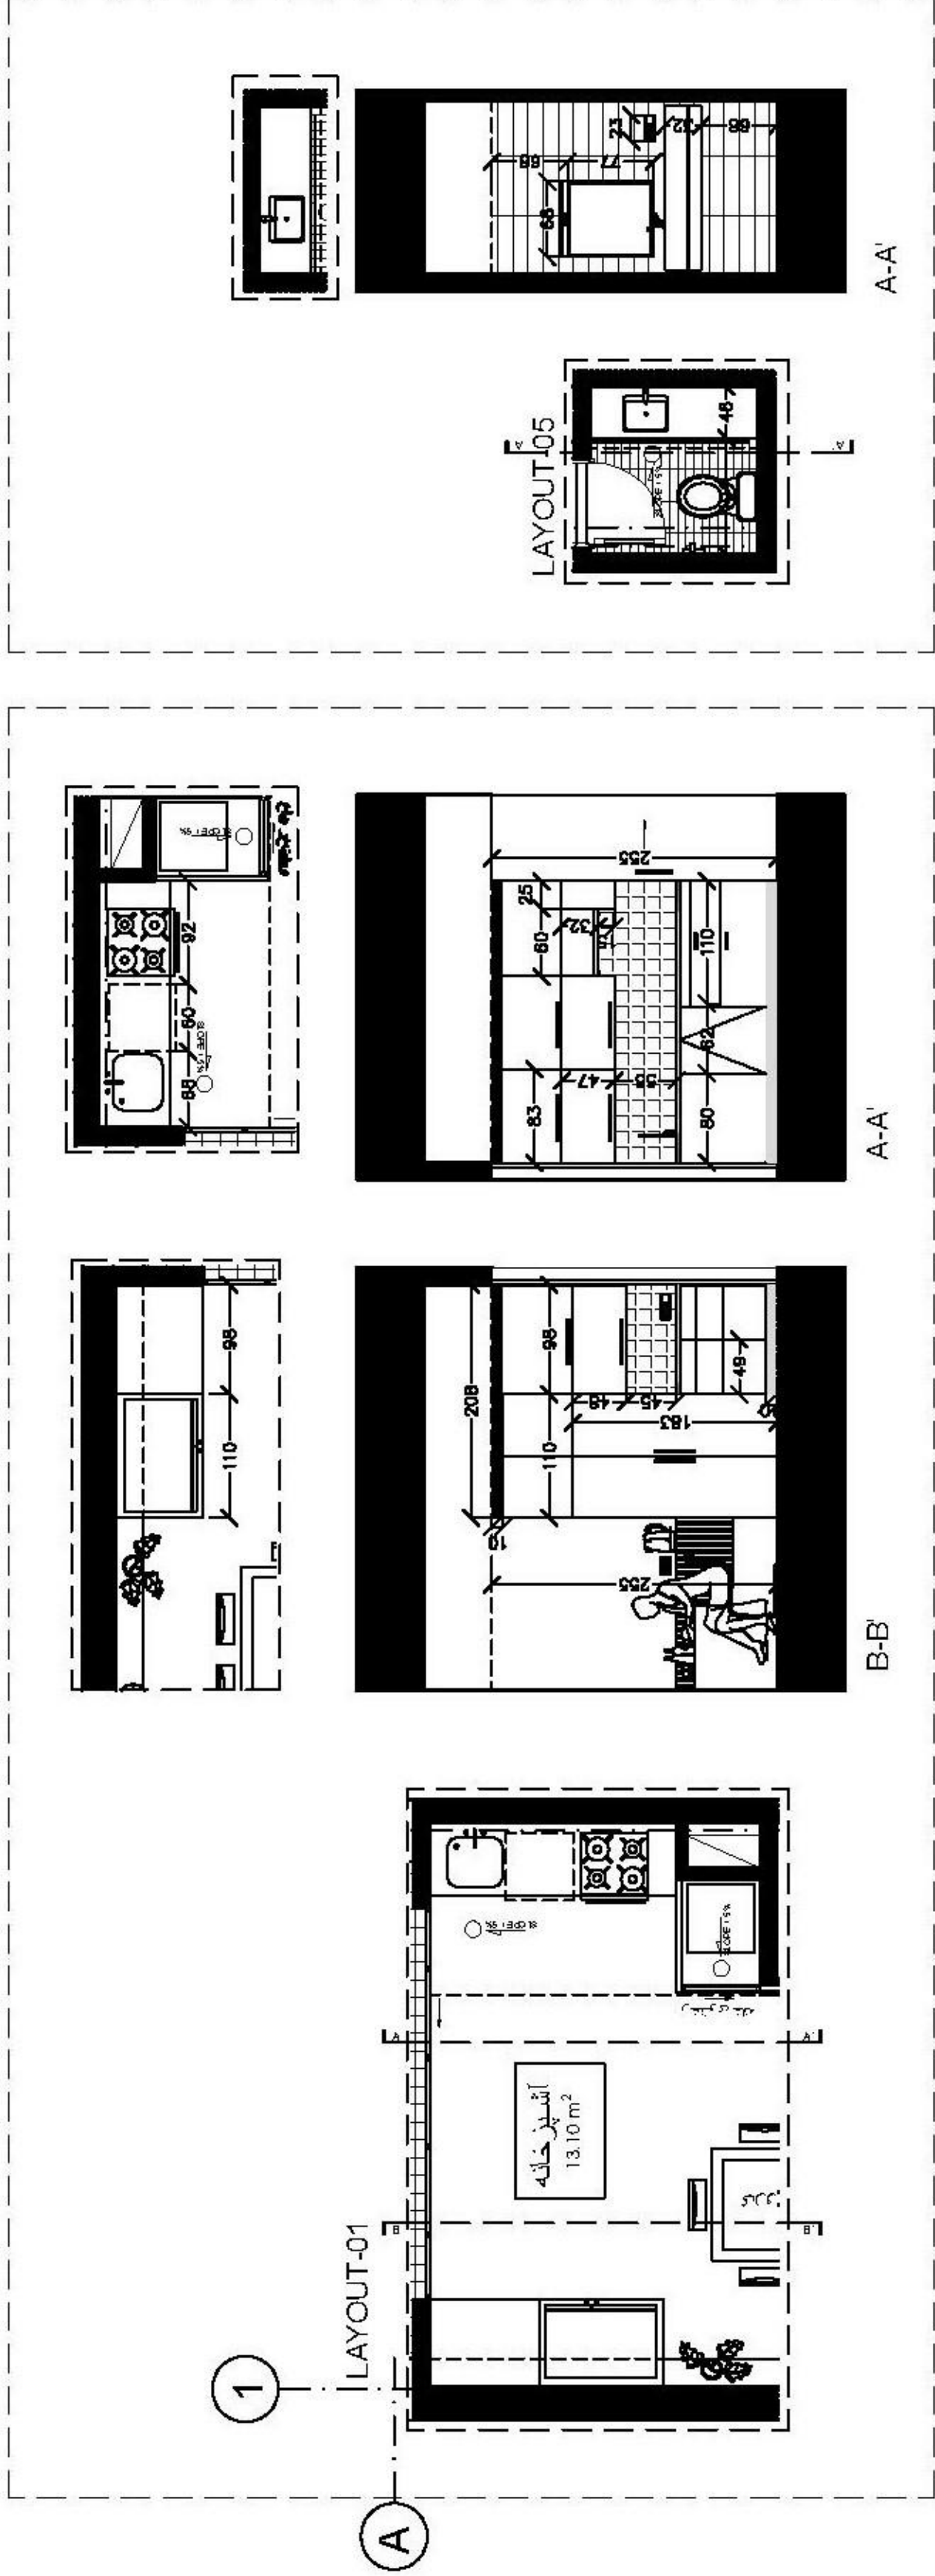

LAYOUT- BATH & TOILET

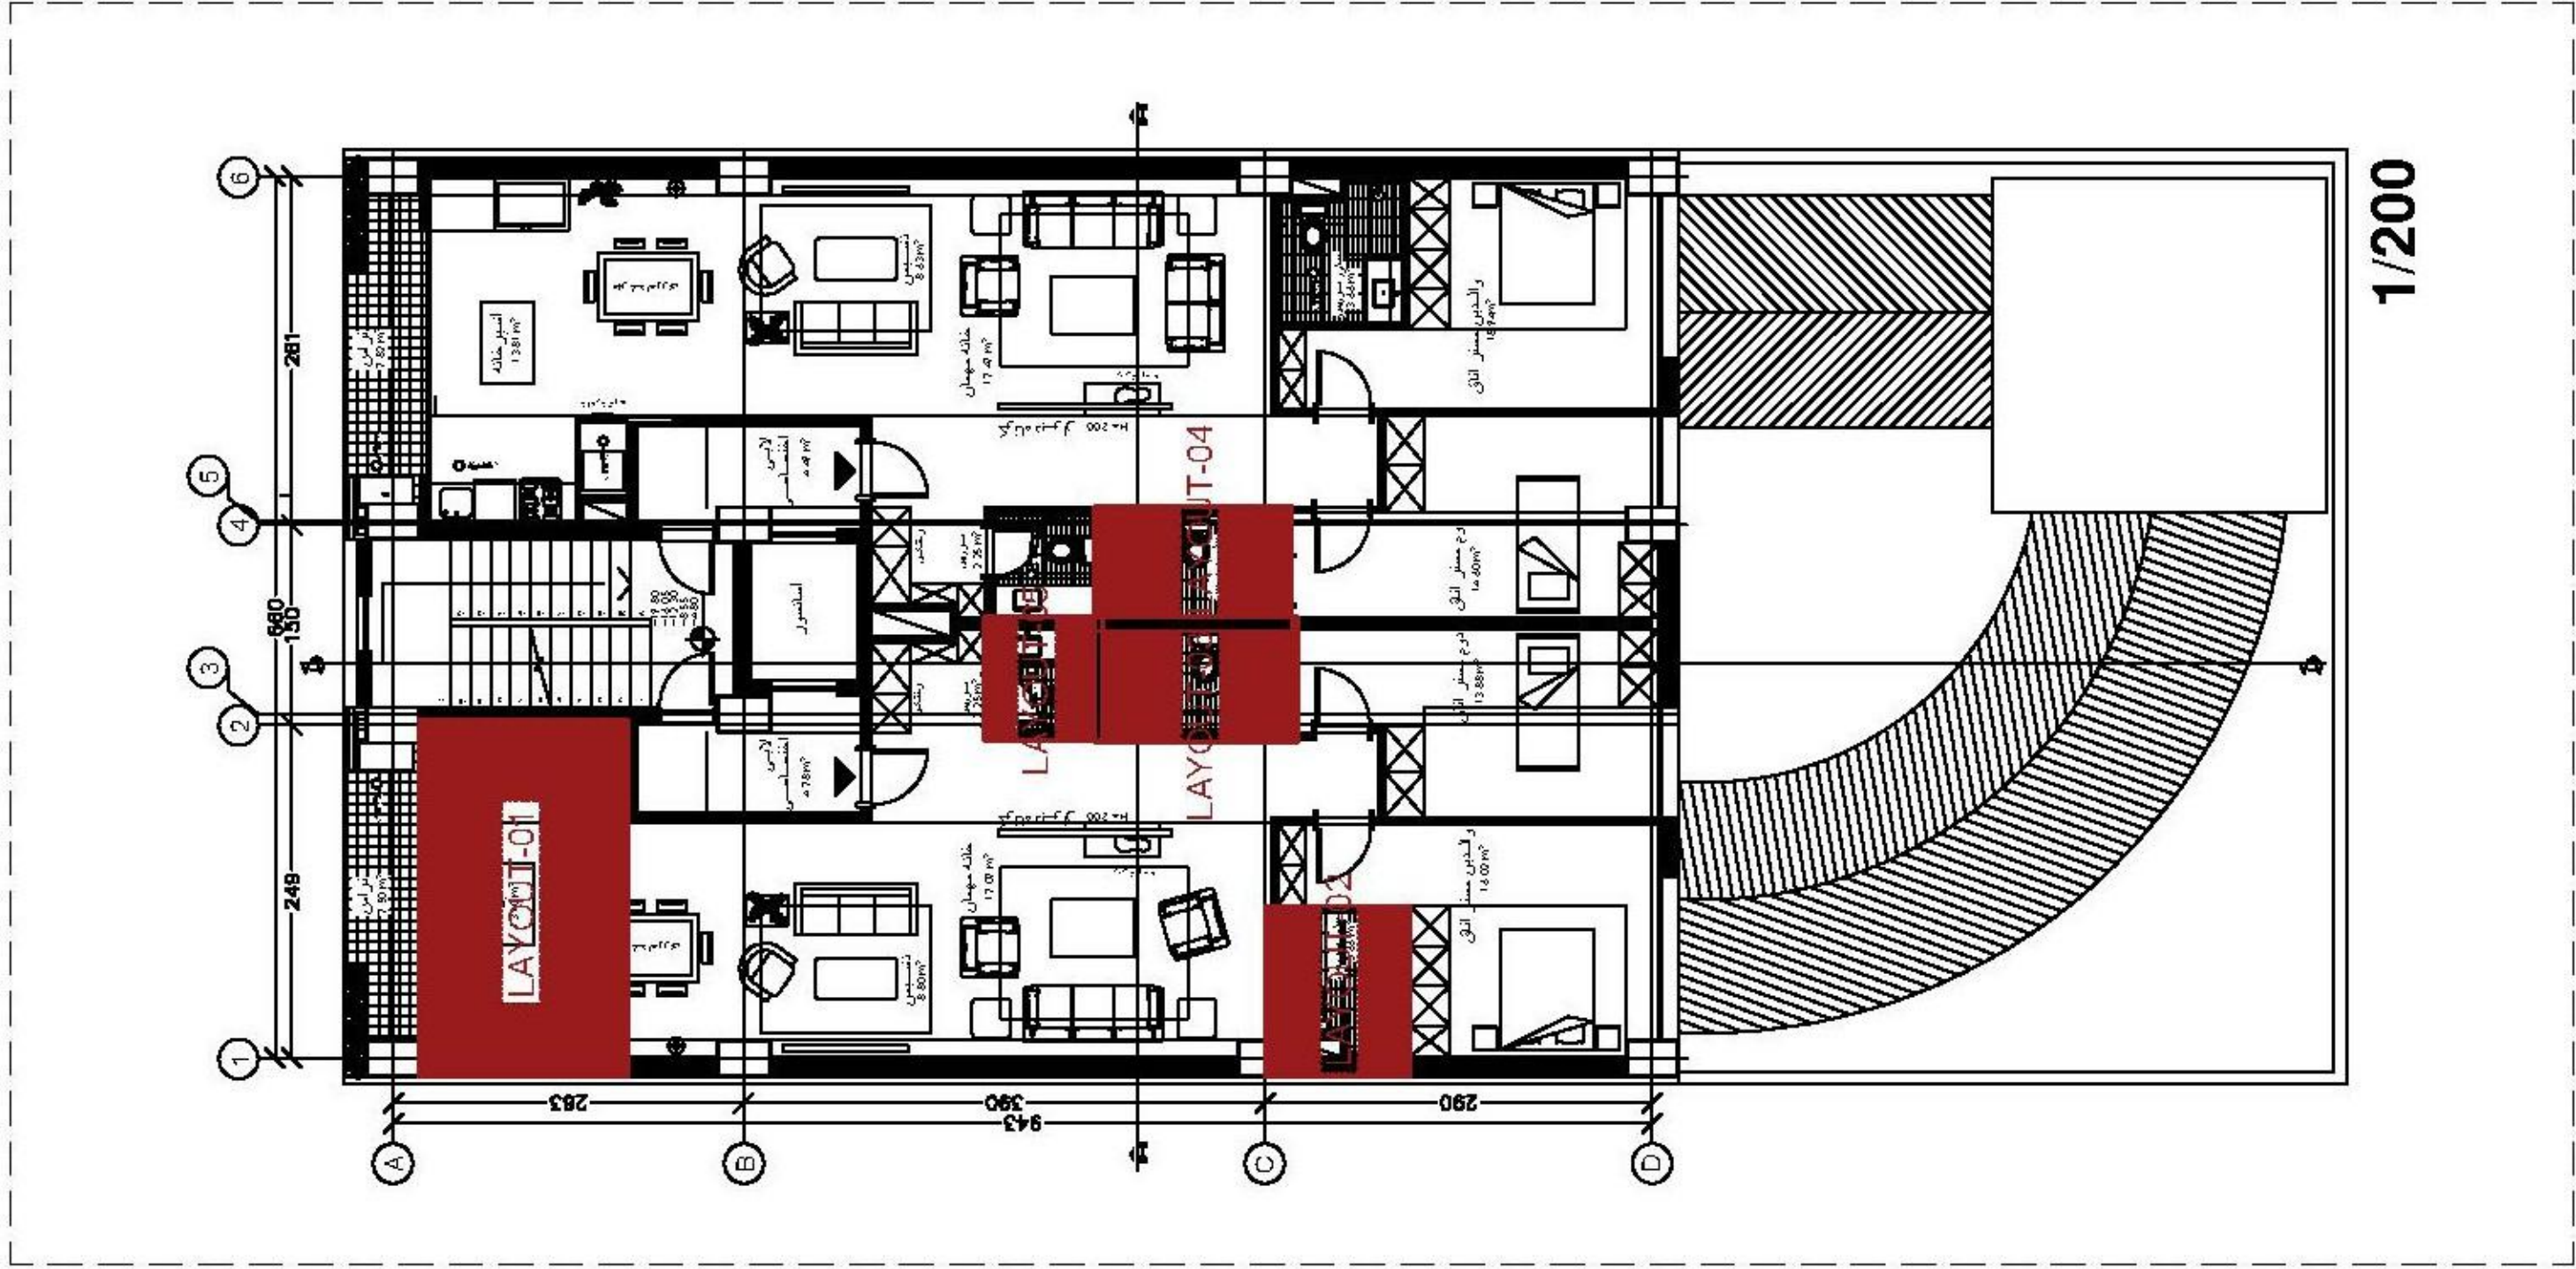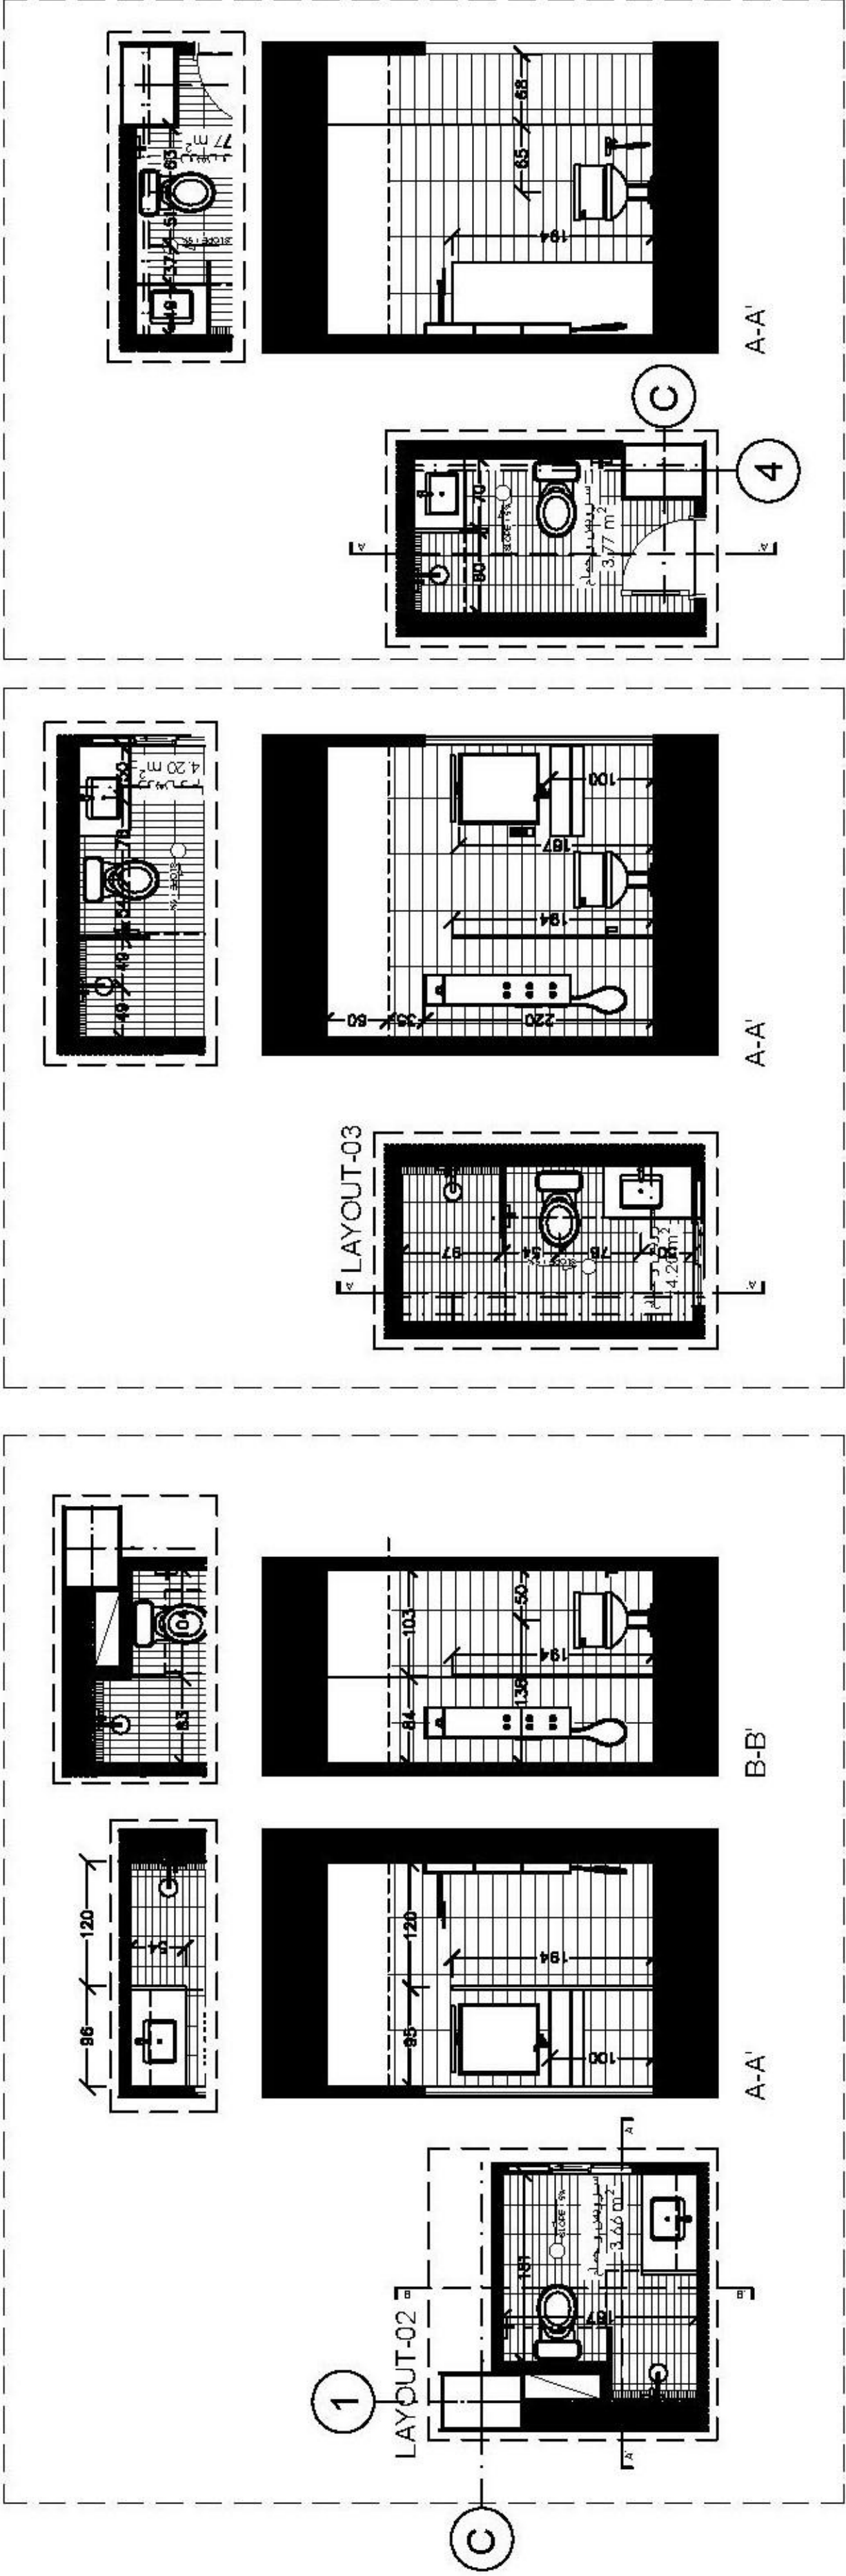

Project :ARSA Residential

Client : Tarh 2 Tarh

Location : Motahari

Alt01


Title: LAYOUT- KIT & BATH

Code:

File No: PHASE 01

No: 09

Scale: 1/100

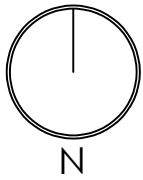

COMMENT :

.....
.....
.....

Project : ARSA Residential

Client : Tarh 2 Tarh

Location : Motahari

Alt01


Title: AREA


Code:

File No: PHASE 01

No: 01-02

Scale: 1/100

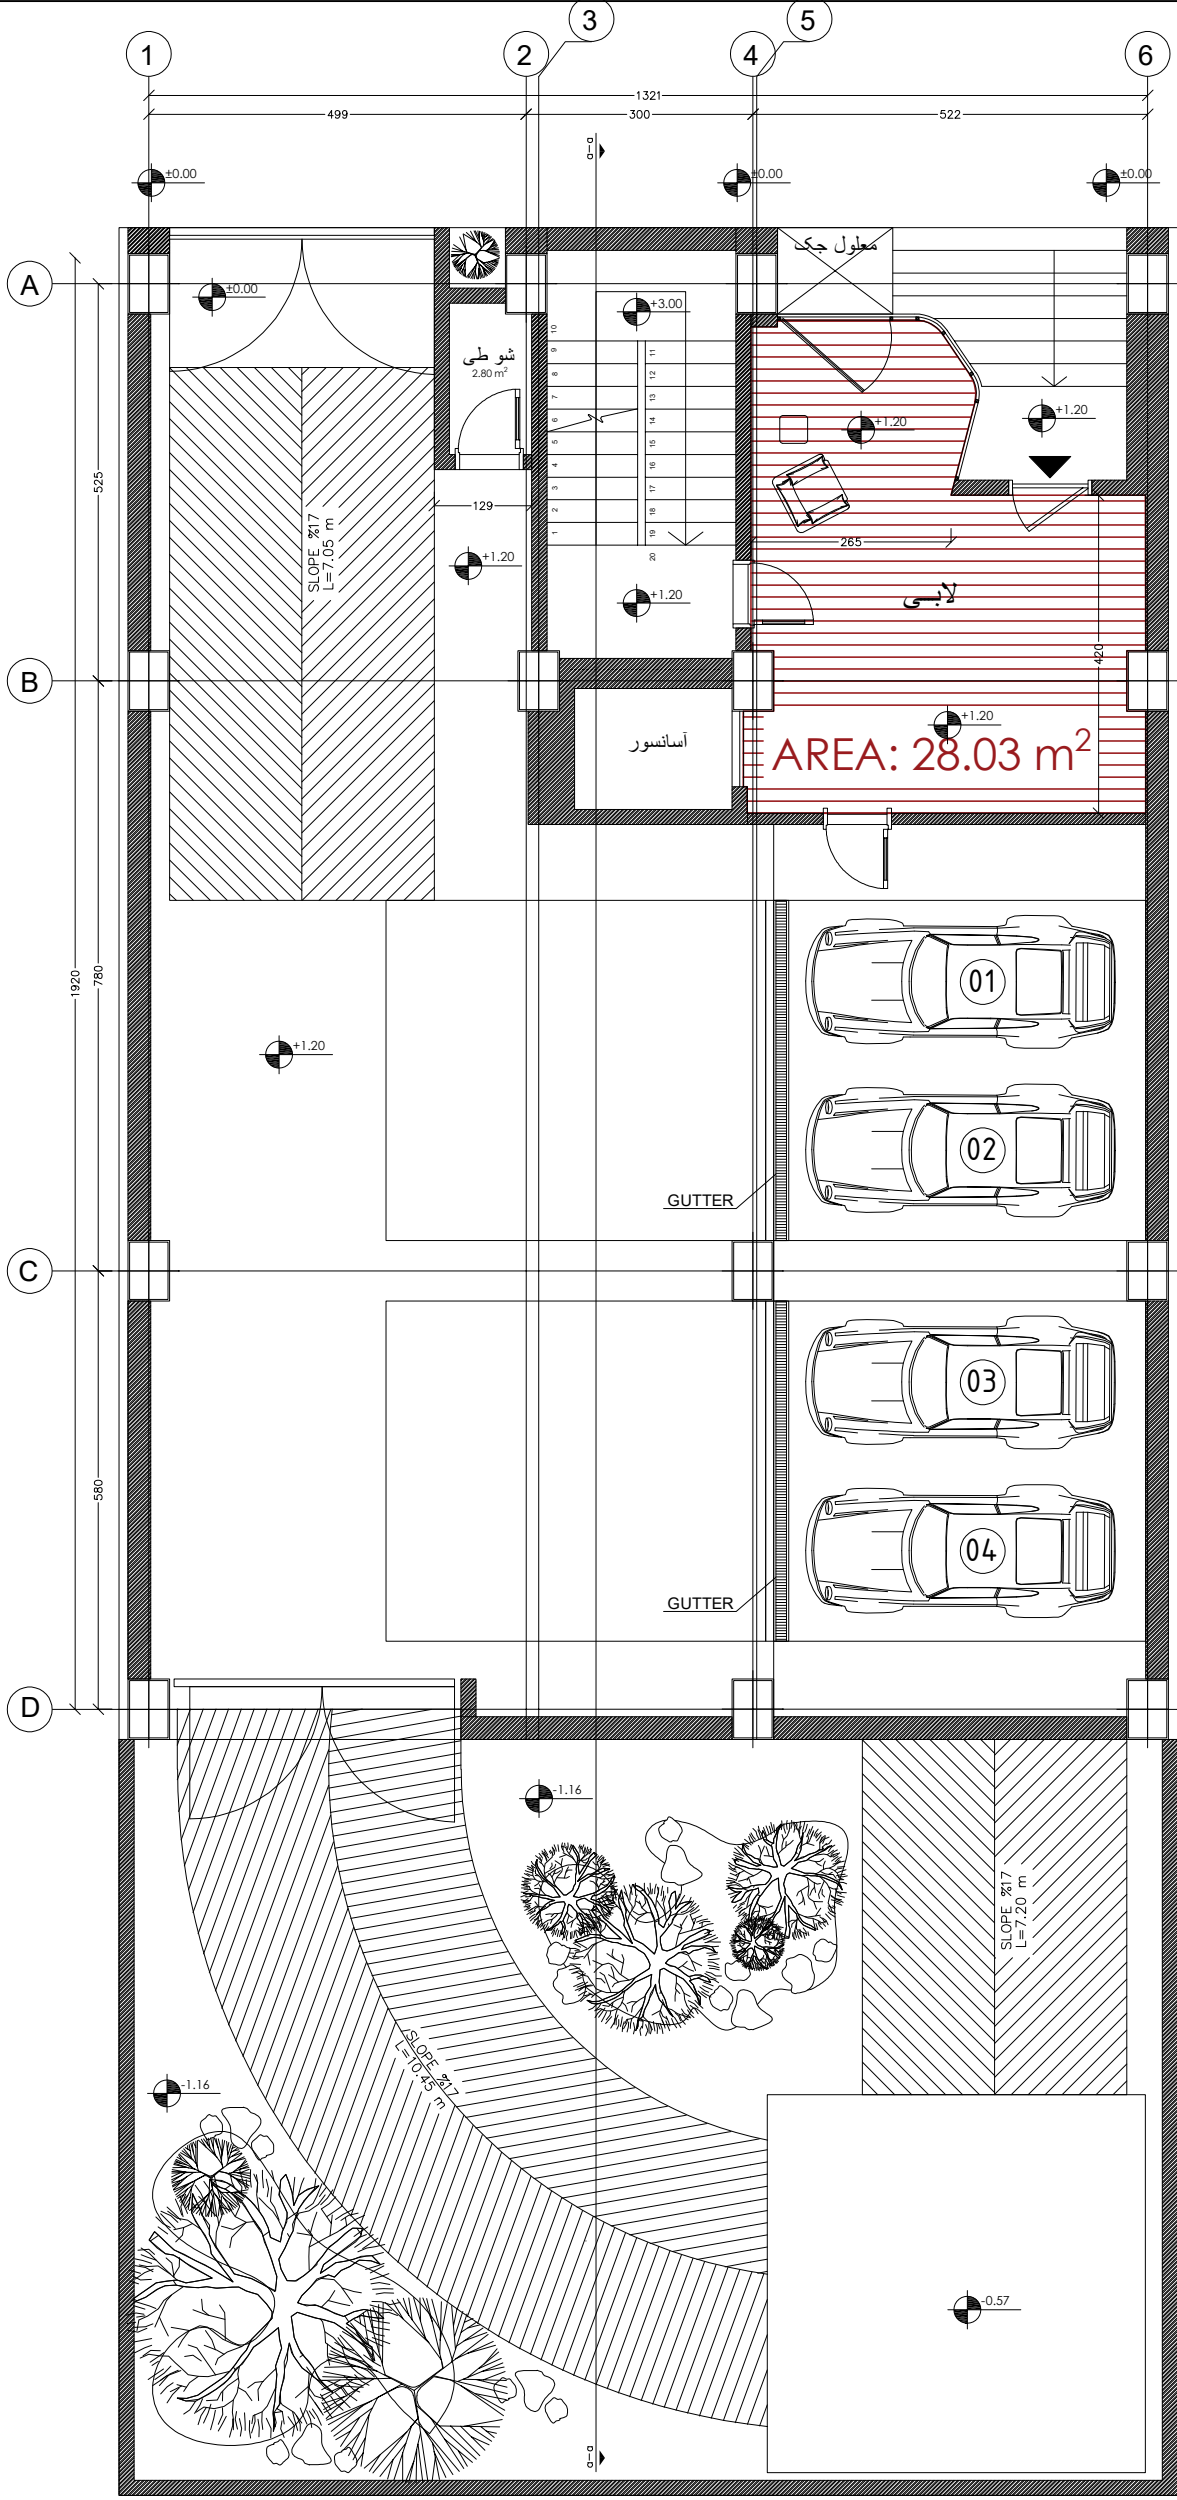

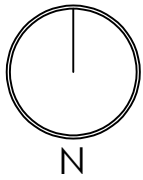

COMMENT :

.....
.....
.....

Project : ARSA Residential

Client : Tarh 2 Tarh

Location : Motahari

Alt01


Title: AREA


Code:

File No: PHASE 01

No: 02-02

Scale: 1/100

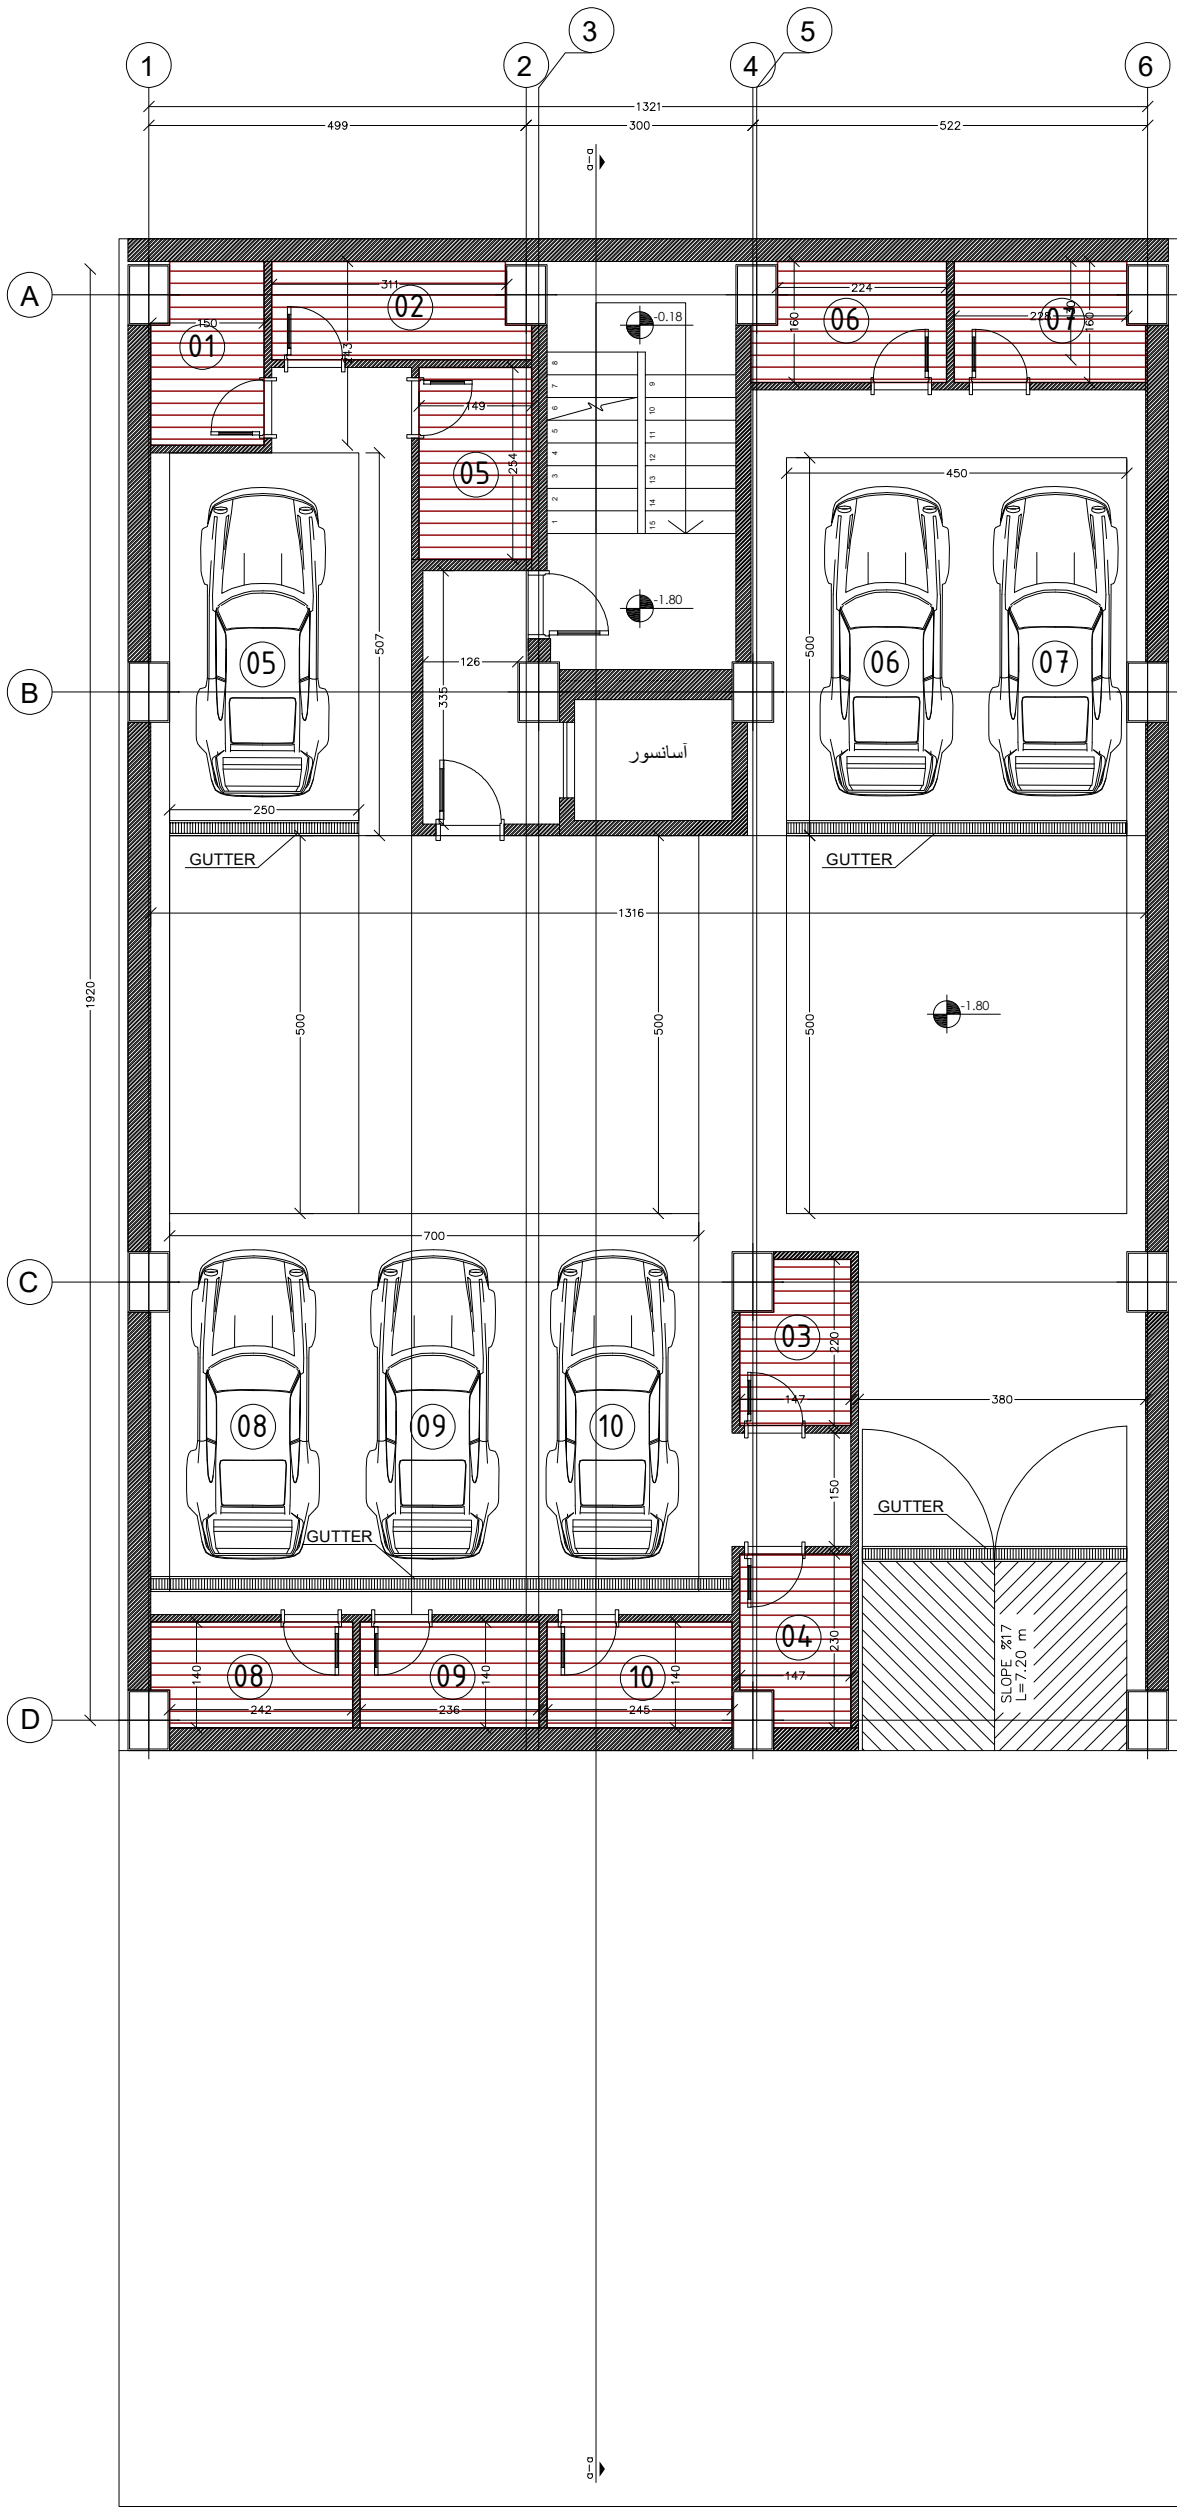

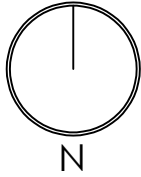

COMMENT :

.....
.....
.....

Project :ARSA Residential

Client : Tarh 2 Tarh

Location : Motahari

Alt01


Title: UNITS- 01 TO 05- AREA


Code:

File No: PHASE 01

No: 03-02

Scale: 1/100

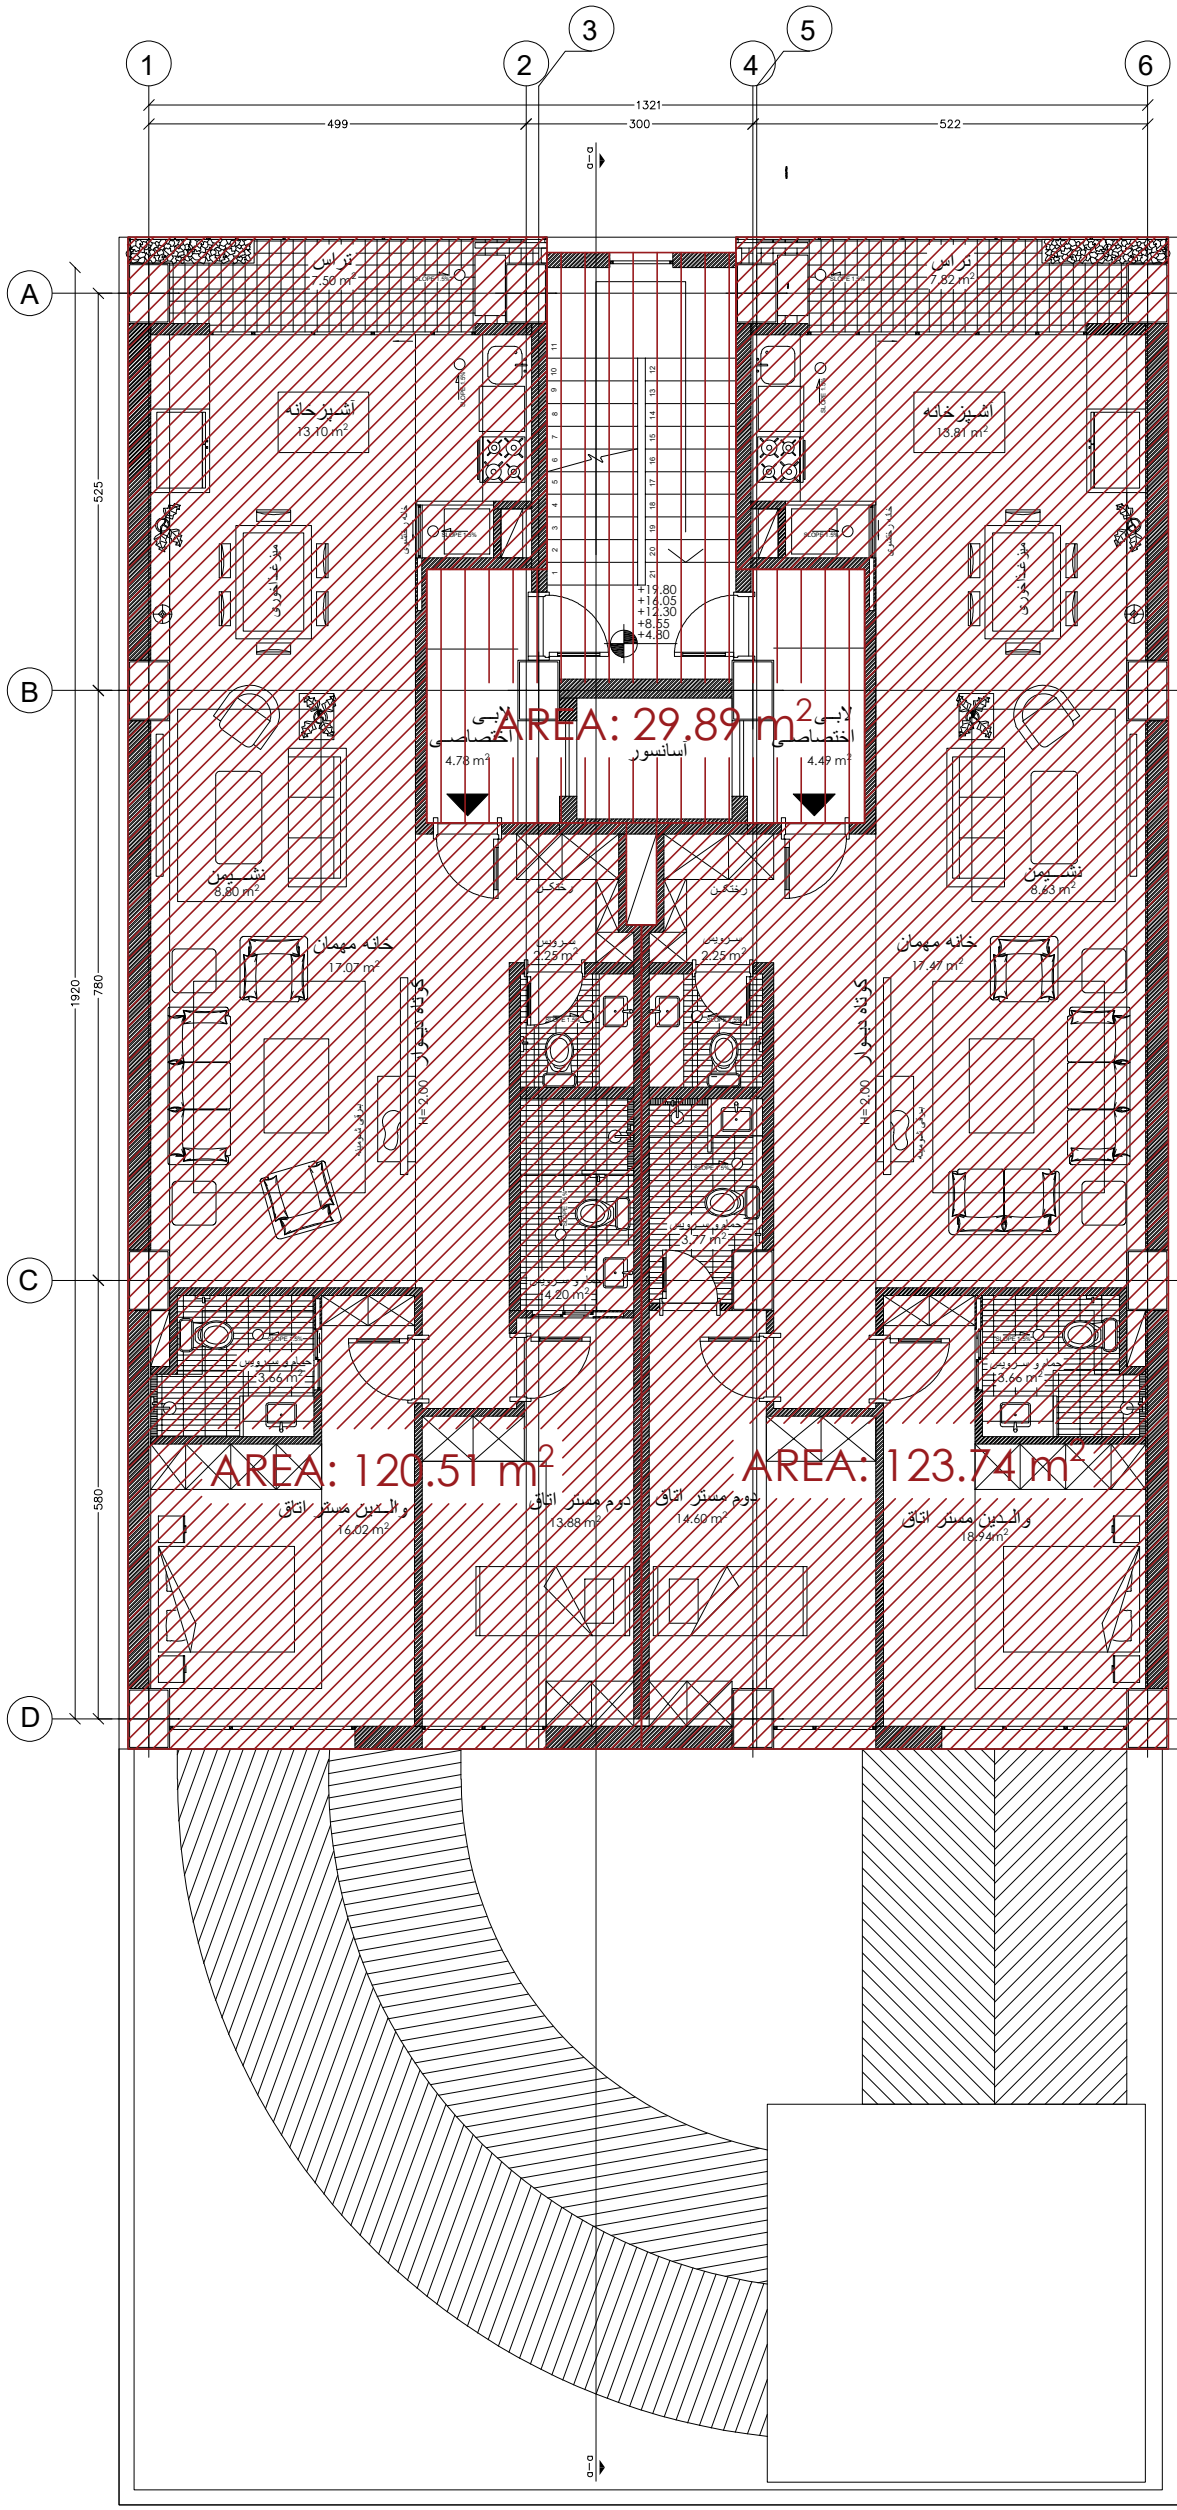

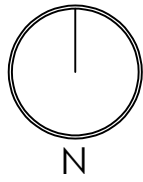

COMMENT:

.....

.....

.....

Project : ARSA Residential

Client : Tarh 2 Tarh

Location : Motahari

Alt01

Title: SITE PLAN


Code:

File No: PHASE 01

No: 10

Scale: 1/200

۳ طبقه
قدیمی

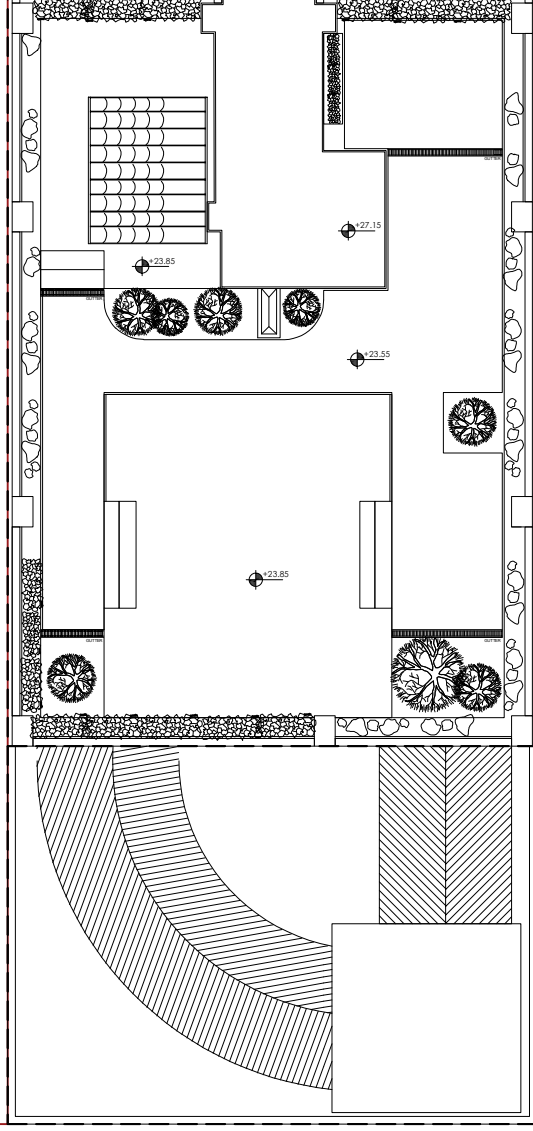

۴ طبقه
قدیمی

خیابان یکطرفه
گذر ۱۰ متری
کوچه زاهدان





