

North view





PETORS
2025

North view



North view



North view -Night rendering



North view -Night rendering

North view - Night rendering





North view -Night rendering



South view




South view



South view -Night rendering




South view -Night rendering

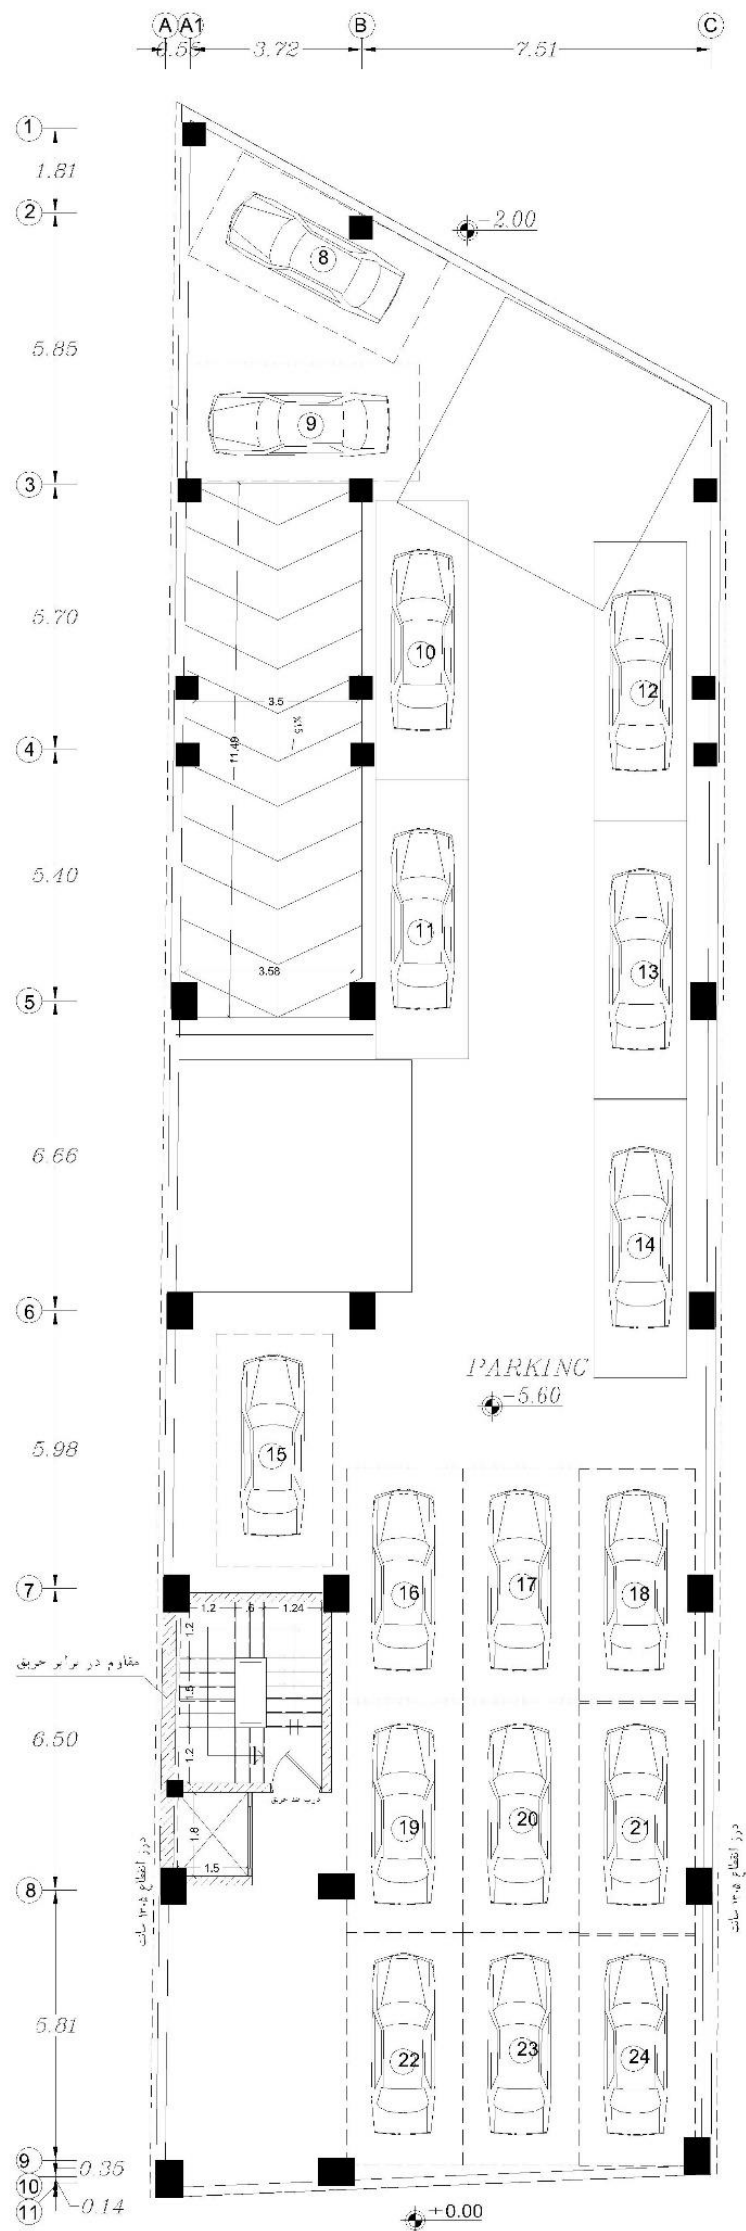

 *basement - 2*


sc: 1:100

area:

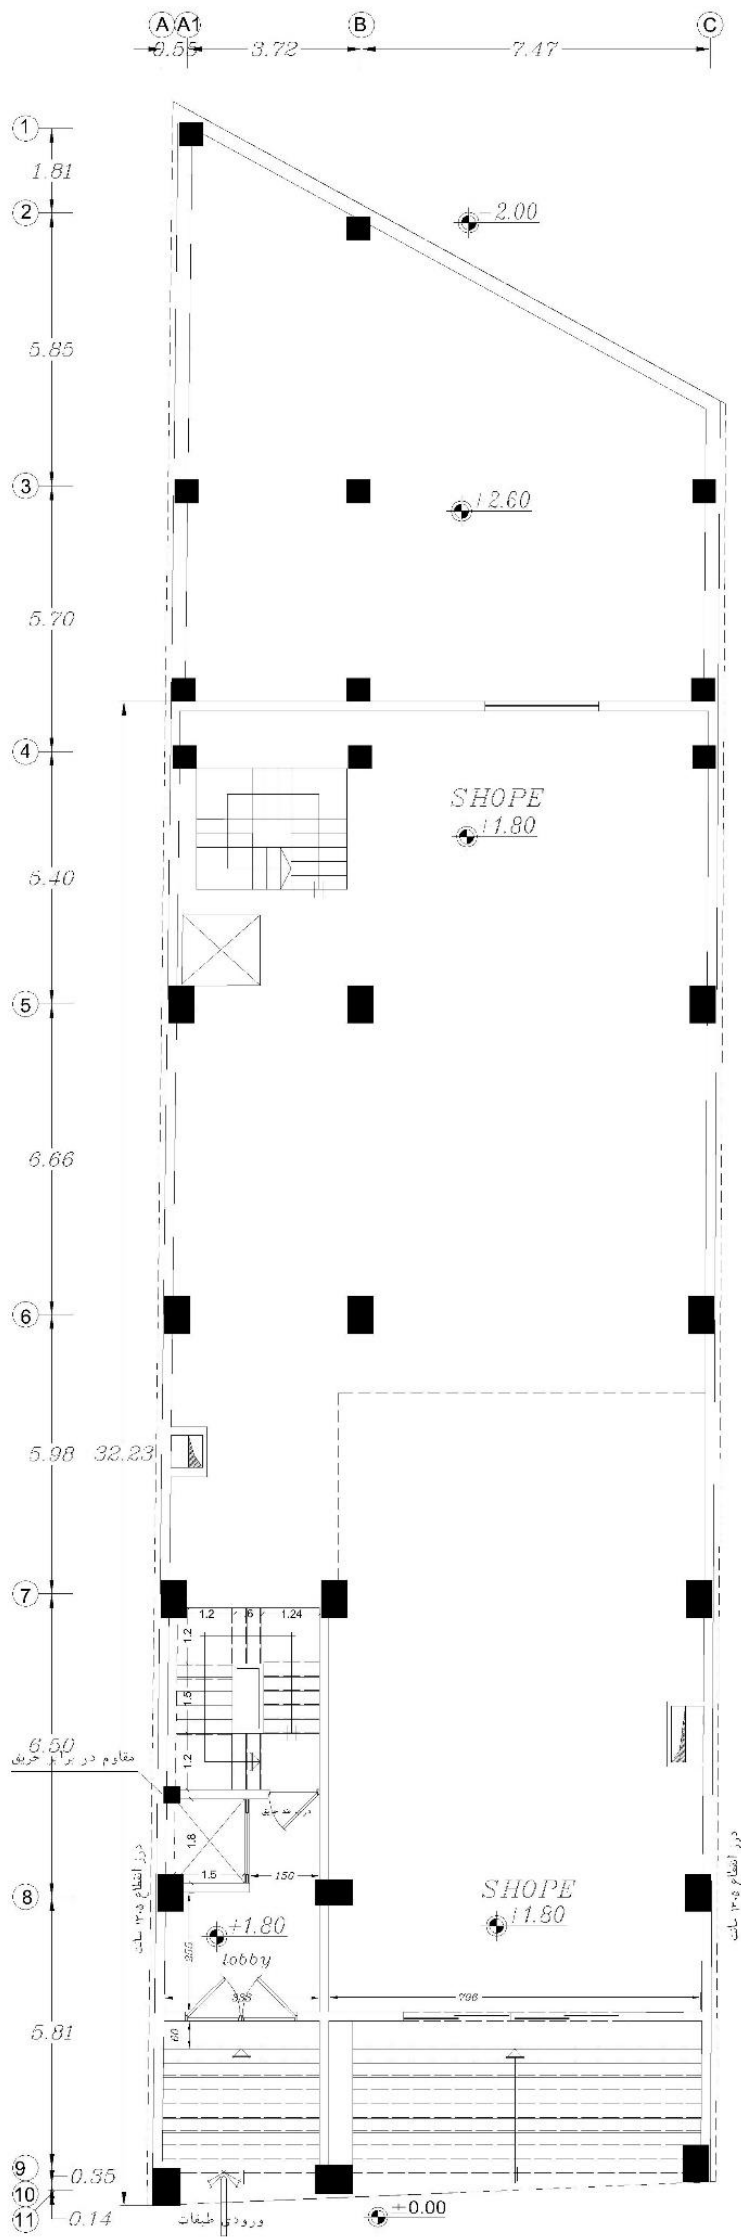

Ground floor plan

sc: 1:100

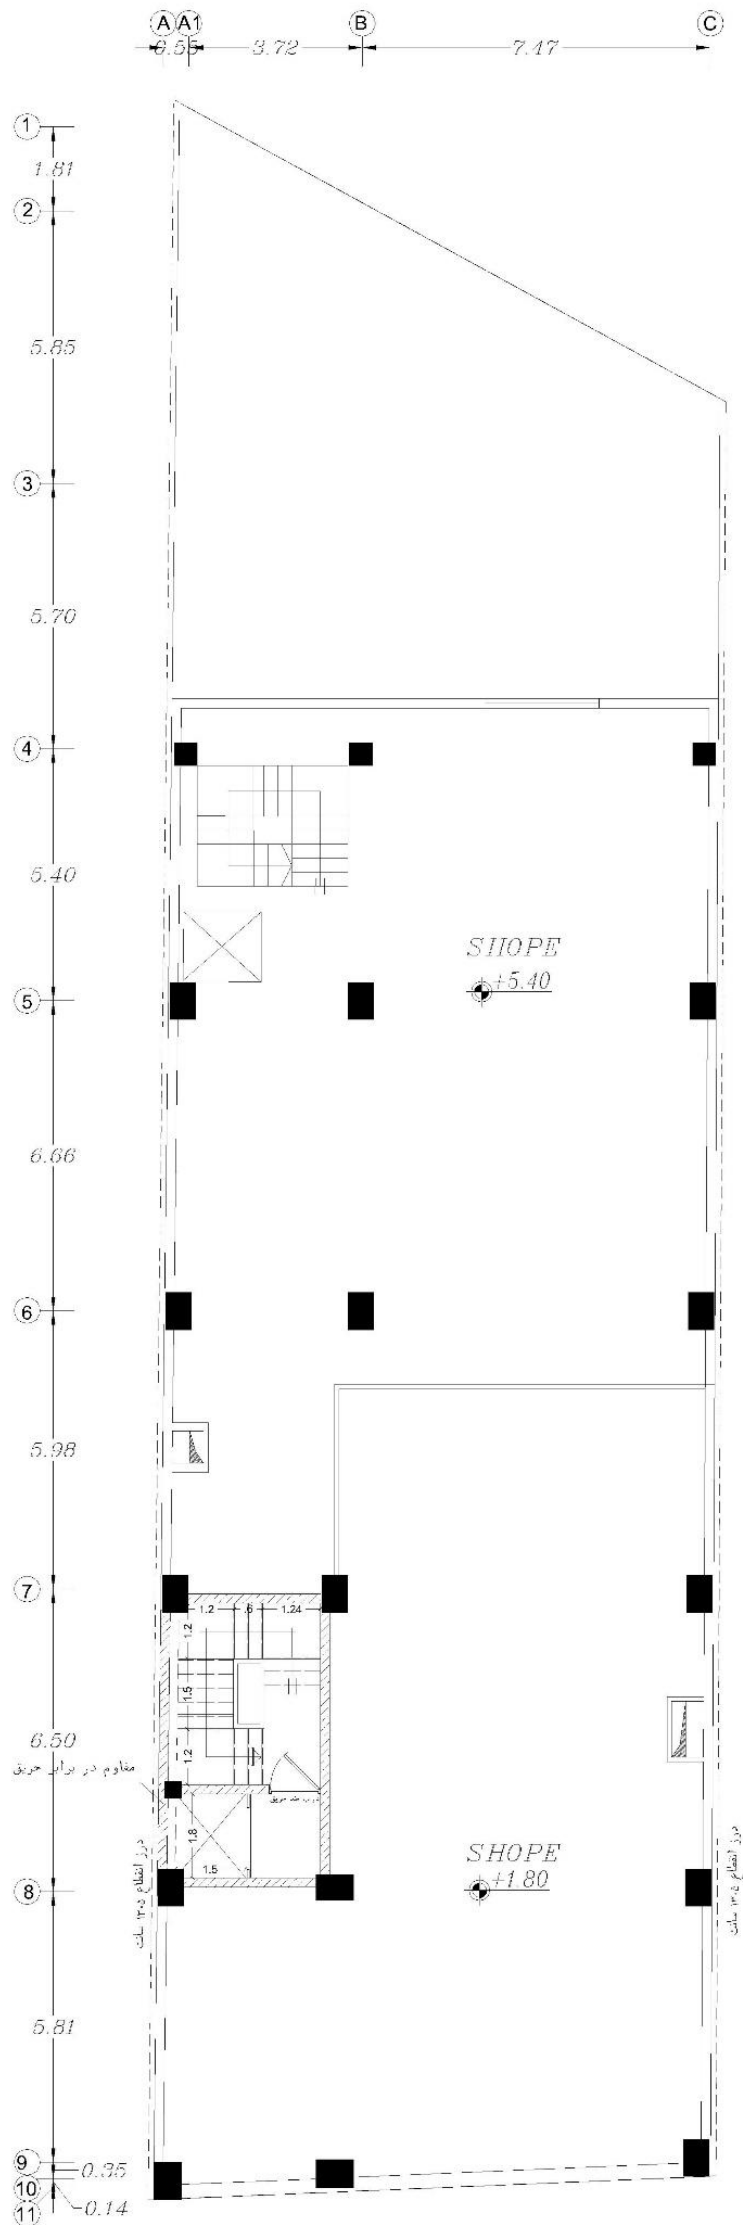

Commercial mezzanine
 floor plan


sc: 1:100



Furniture plan
office floors 1-3

sc: 1:100

officials area: 280.67 m²

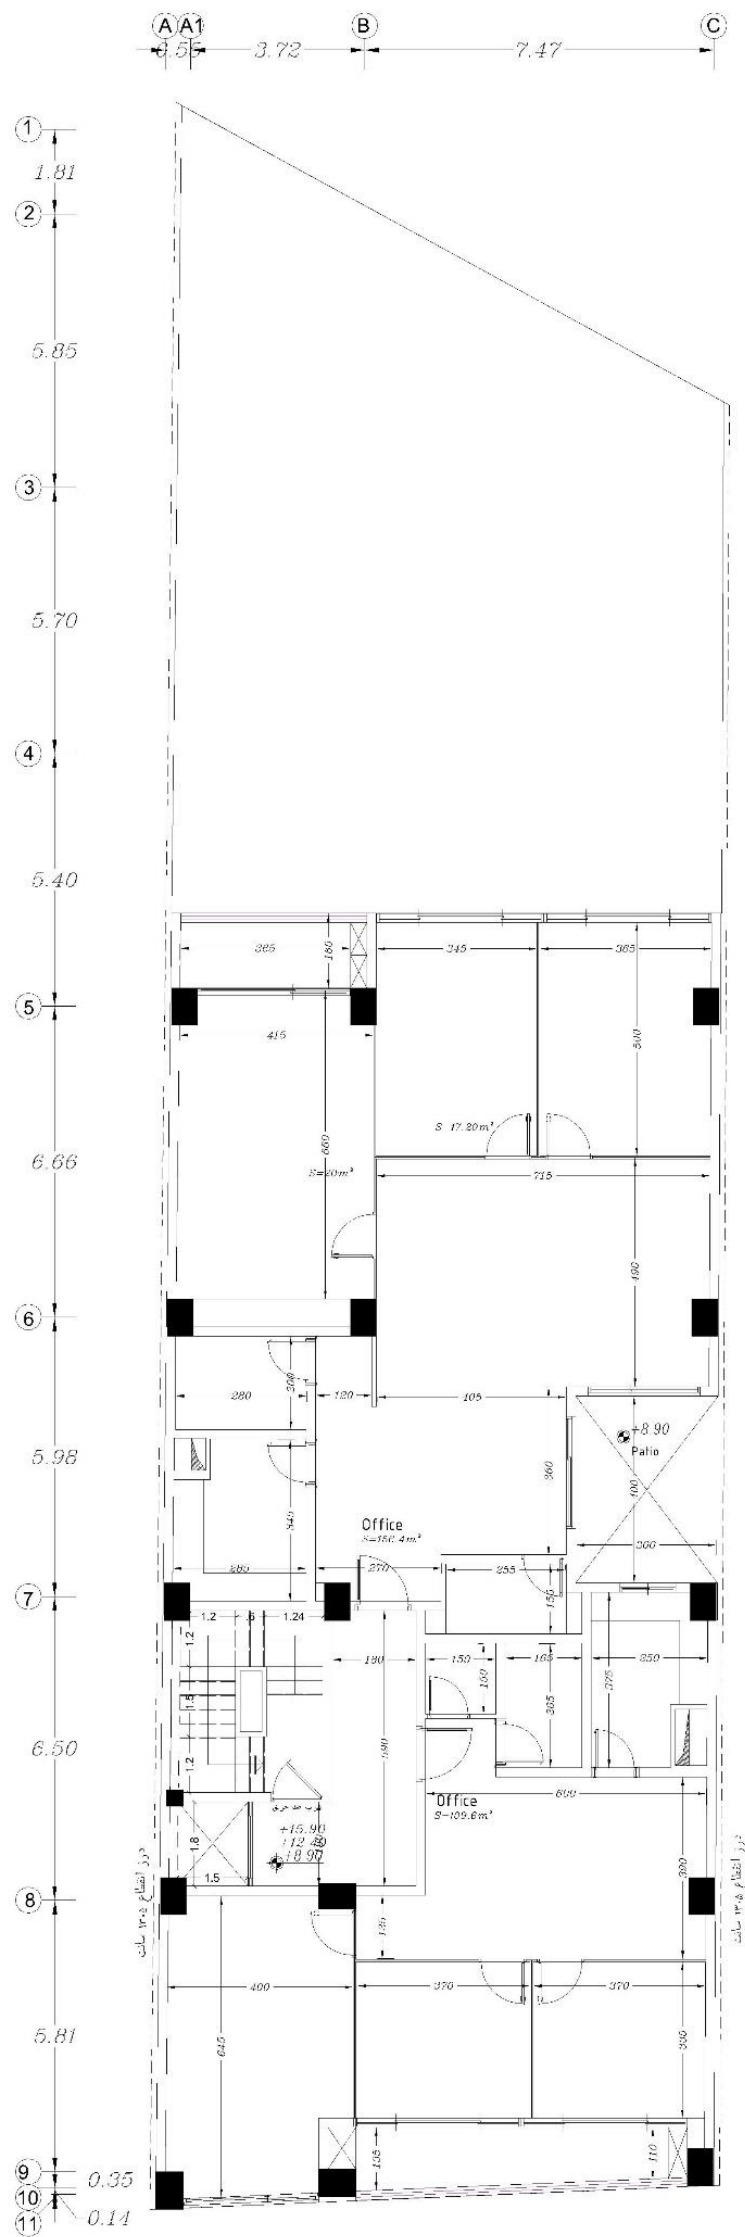


Dimension plan

office floors 1-3

sc: 1:100

officials area: 280.67 m²

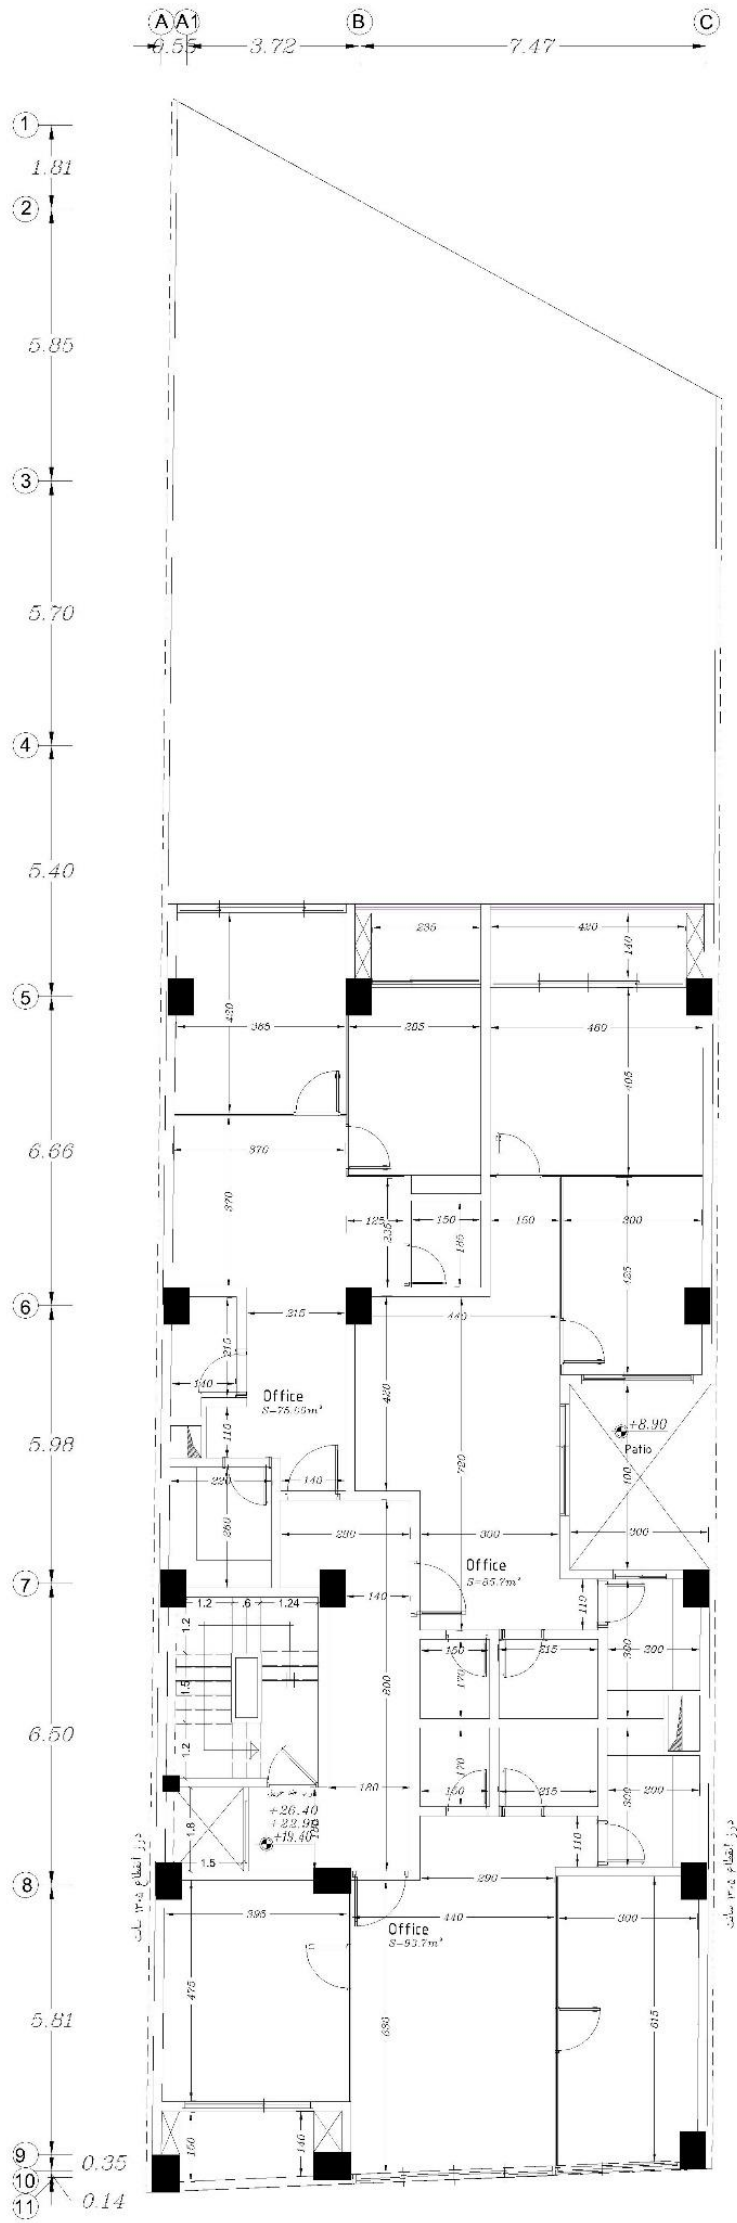

Dimension plan
office floors 4-6

sc: 1:100

officials area: 273.91 m²

شماره	نوع متریال	رنگ	ابعاد	ضخامت	محل استفاده	توضیحات
۱	سنگ	تراورتن سفید عباس آباد	۴۰×۱۲۰	۱۵ میلیمتر	جداره شمالی و جداره جنوبی	اجرای ماسونری با فرایند اسکراچ
۲	فلاشینگ	ورق گالوانیزه با رنگ کوره ای	==	۱۰۲ میلیمتر	جداره شمالی و جداره جنوبی	پوشش با رنگ کوره ای مشکی
۳	سنگ	تراورتن سفید عباس آباد اسکراچ	۴۰×۱۲۰	۱۵ میلیمتر	جداره شمالی و جداره جنوبی	اجرای ماسونری با فرایند اسکراچ
۴	نرده شیشه ای	لمینیت دودی	==	۱۰ میلیمتر	جداره شمالی و جداره جنوبی	لمینیت
۵	الومینیومی لوور	الومینیوم با روکش سفید	قوطی ۴۰×۸۰	۲ میلیمتر	جداره شمالی و جداره جنوبی	اجرای خشک
۶	شیشه نما	شیشه ۶ میل	==	۶ میلیمتر	جداره شمالی و جداره جنوبی	رنگ دودی