











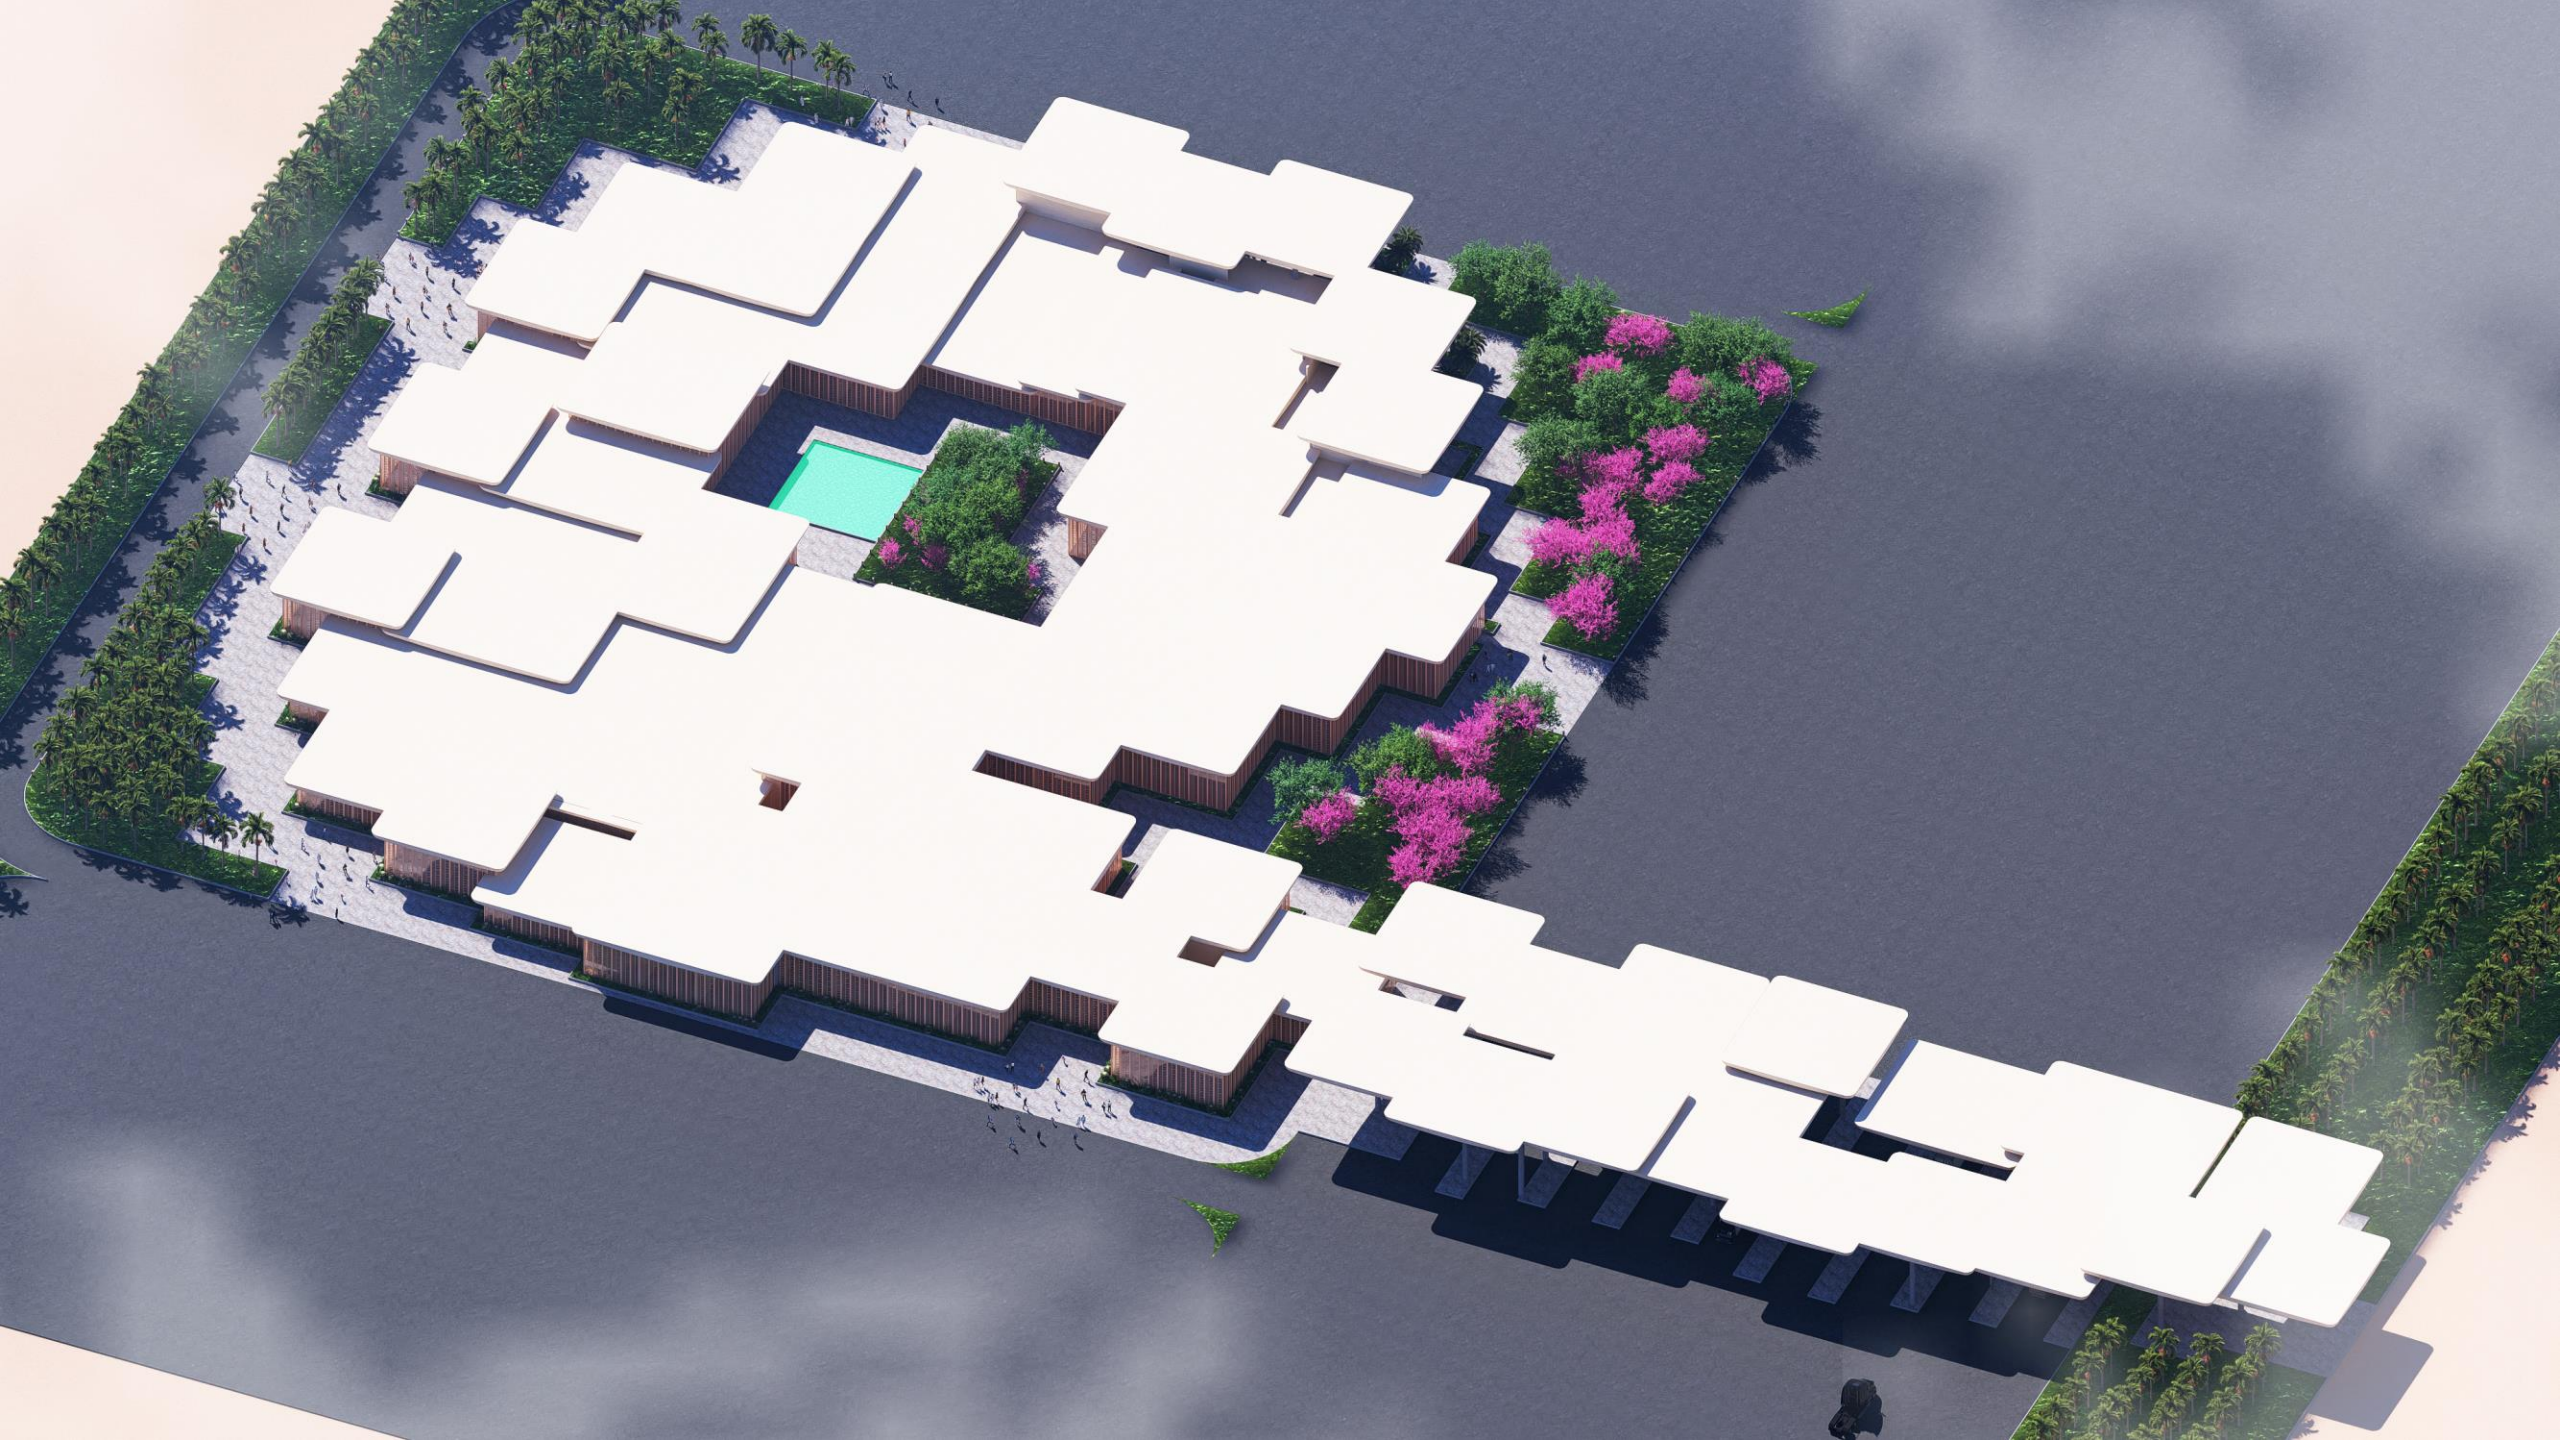







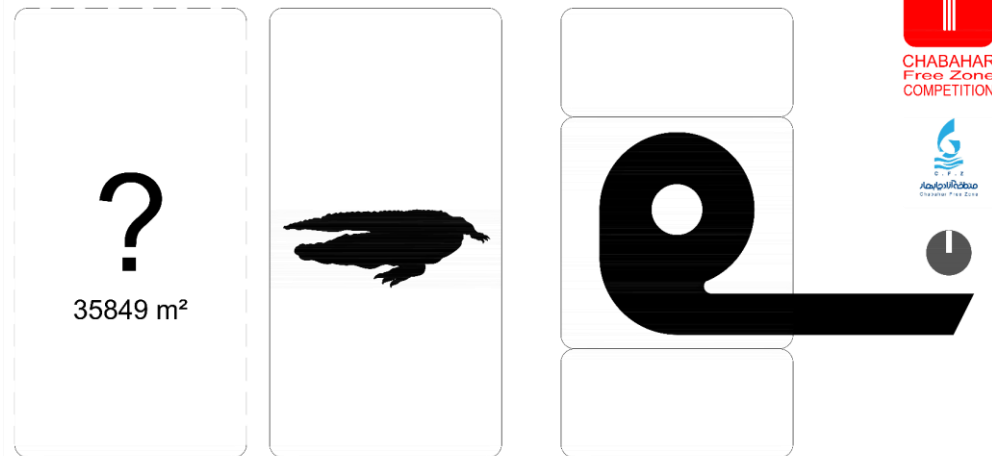

1. Area


The site area was considered to be approximately 35,849 square meters.

2. Marsh Crocodile

Inspired by the body shape of the crocodile native to the Sistan & Baluchestan region.

3. Mass

Transforming the crocodile shape into architectural volume.

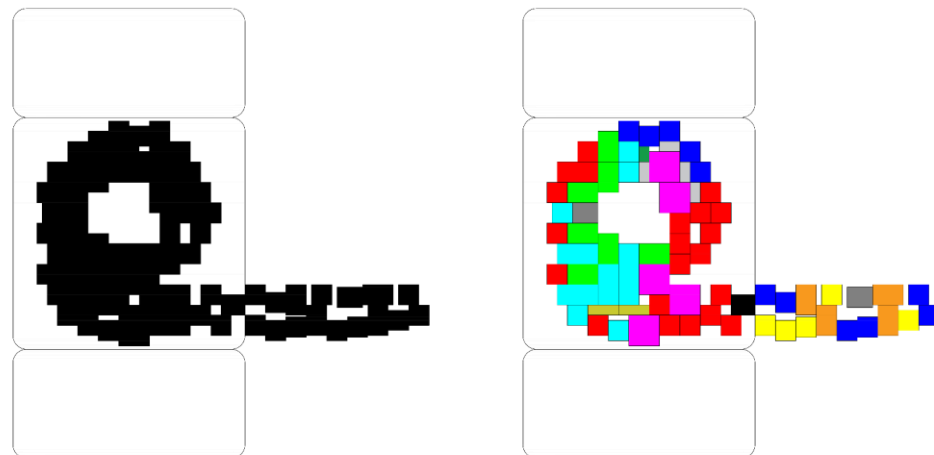

4. Composition

Combining volume with capers from the Sistan and Baluchestan region.

5. Modularization



Modularization and conversion of two-dimensional module plans into three-dimensional volumes




Module = Kapar



Mass = Gando

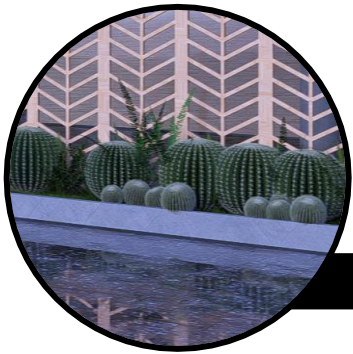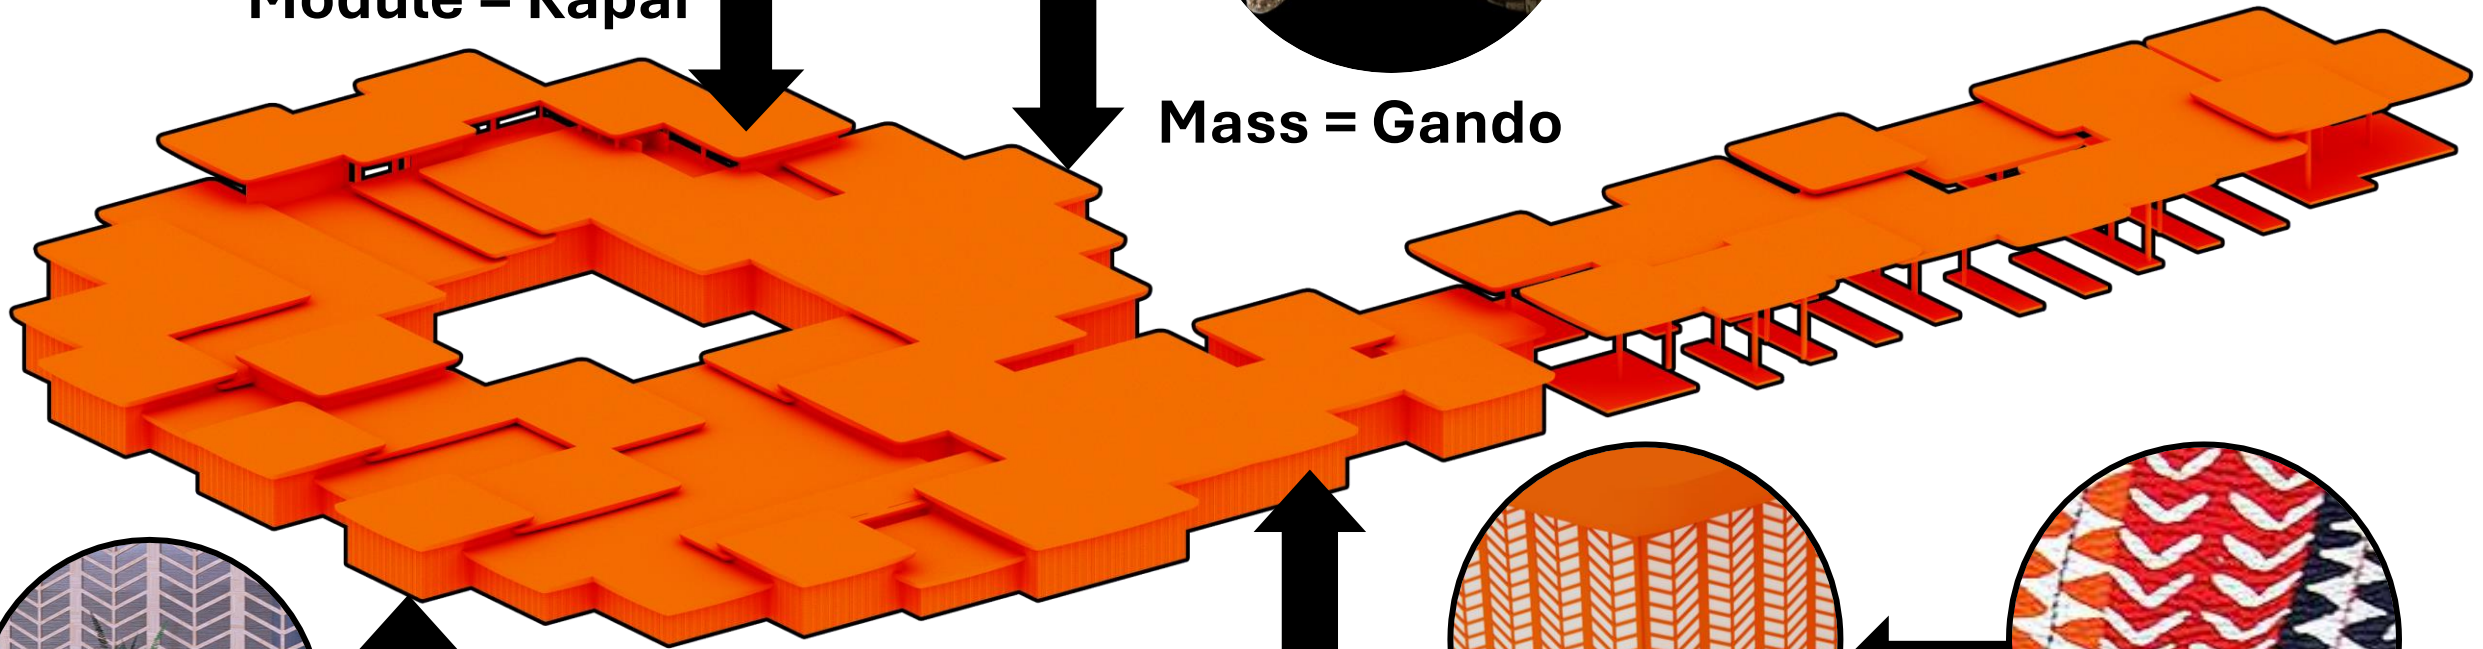


Green = Khar khaneh

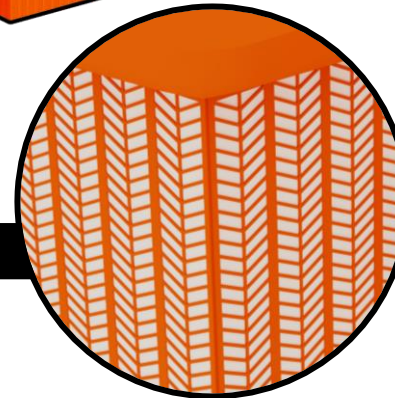

Façade = Crafts


No		Height	
01	6.00 m	07	7.00 m
02	5.00 m	08	8.00 m
03	4.00 m	09	5.00 m
04	8.00 m	10	5.00 m
05	6.00 m	11	5.00 m
06	9.00 m	12	5.00 m

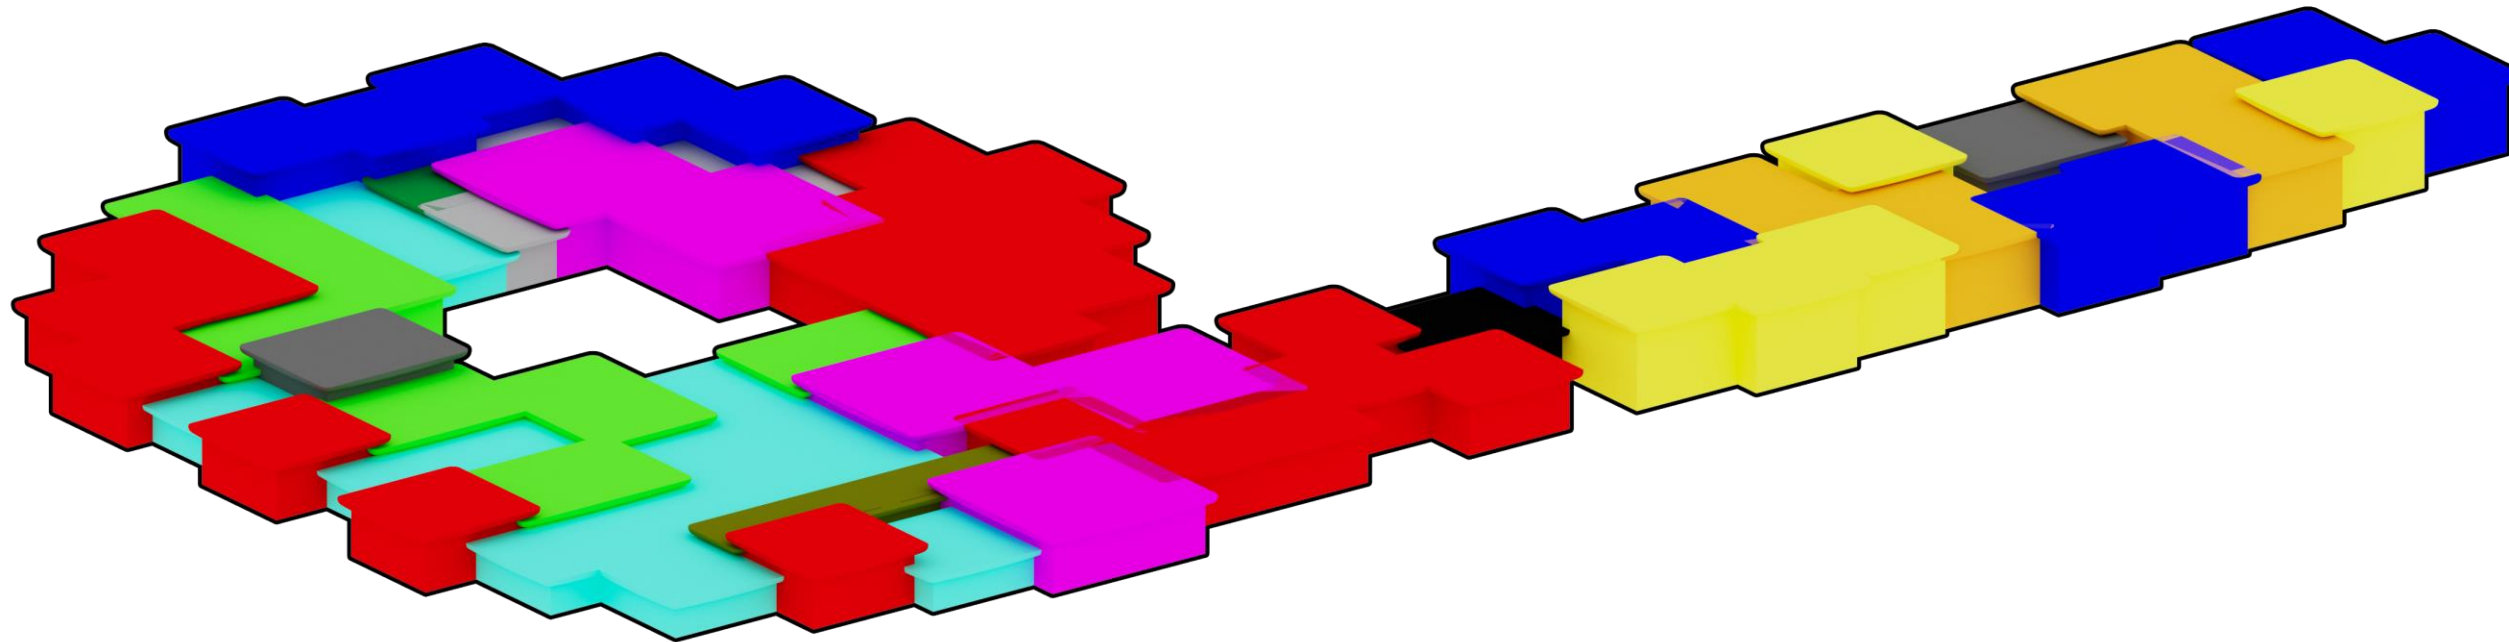

Program		
No.	Program	Area
01	Office	814 m ²
02	Residential	1629 m ²
03	Commercial	1146 m ²
04	Services	1020 m ²
05	Therapeutic	1246 m ²
06	Facilities	630 m ²
07	Recreational	1262 m ²
08	Gate	1308 m ²
09	Green	11147 m ²
10	Pool	169 m ²
11	Circulation	6230 m ²
12	Parking	17298 m ²
T	43899m ²	




CHABAHA
Free Zone
COMPETITION

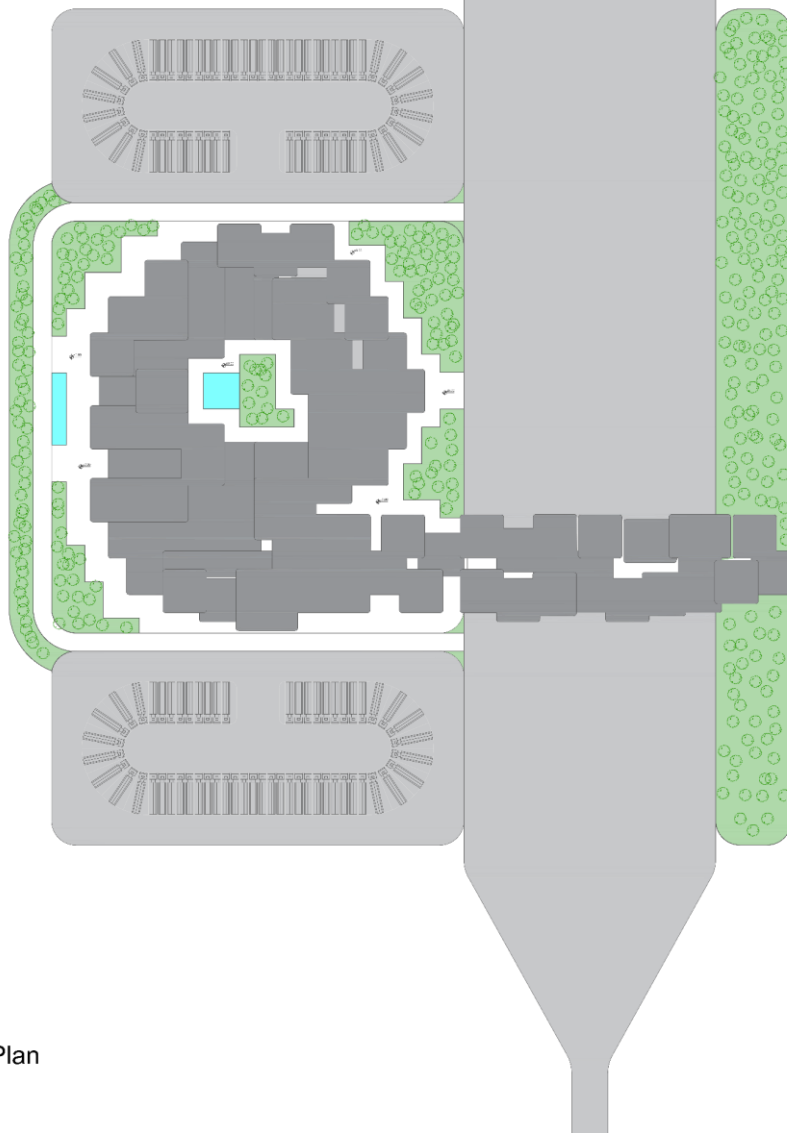


Site Plan

0 10m
Sc: 1400

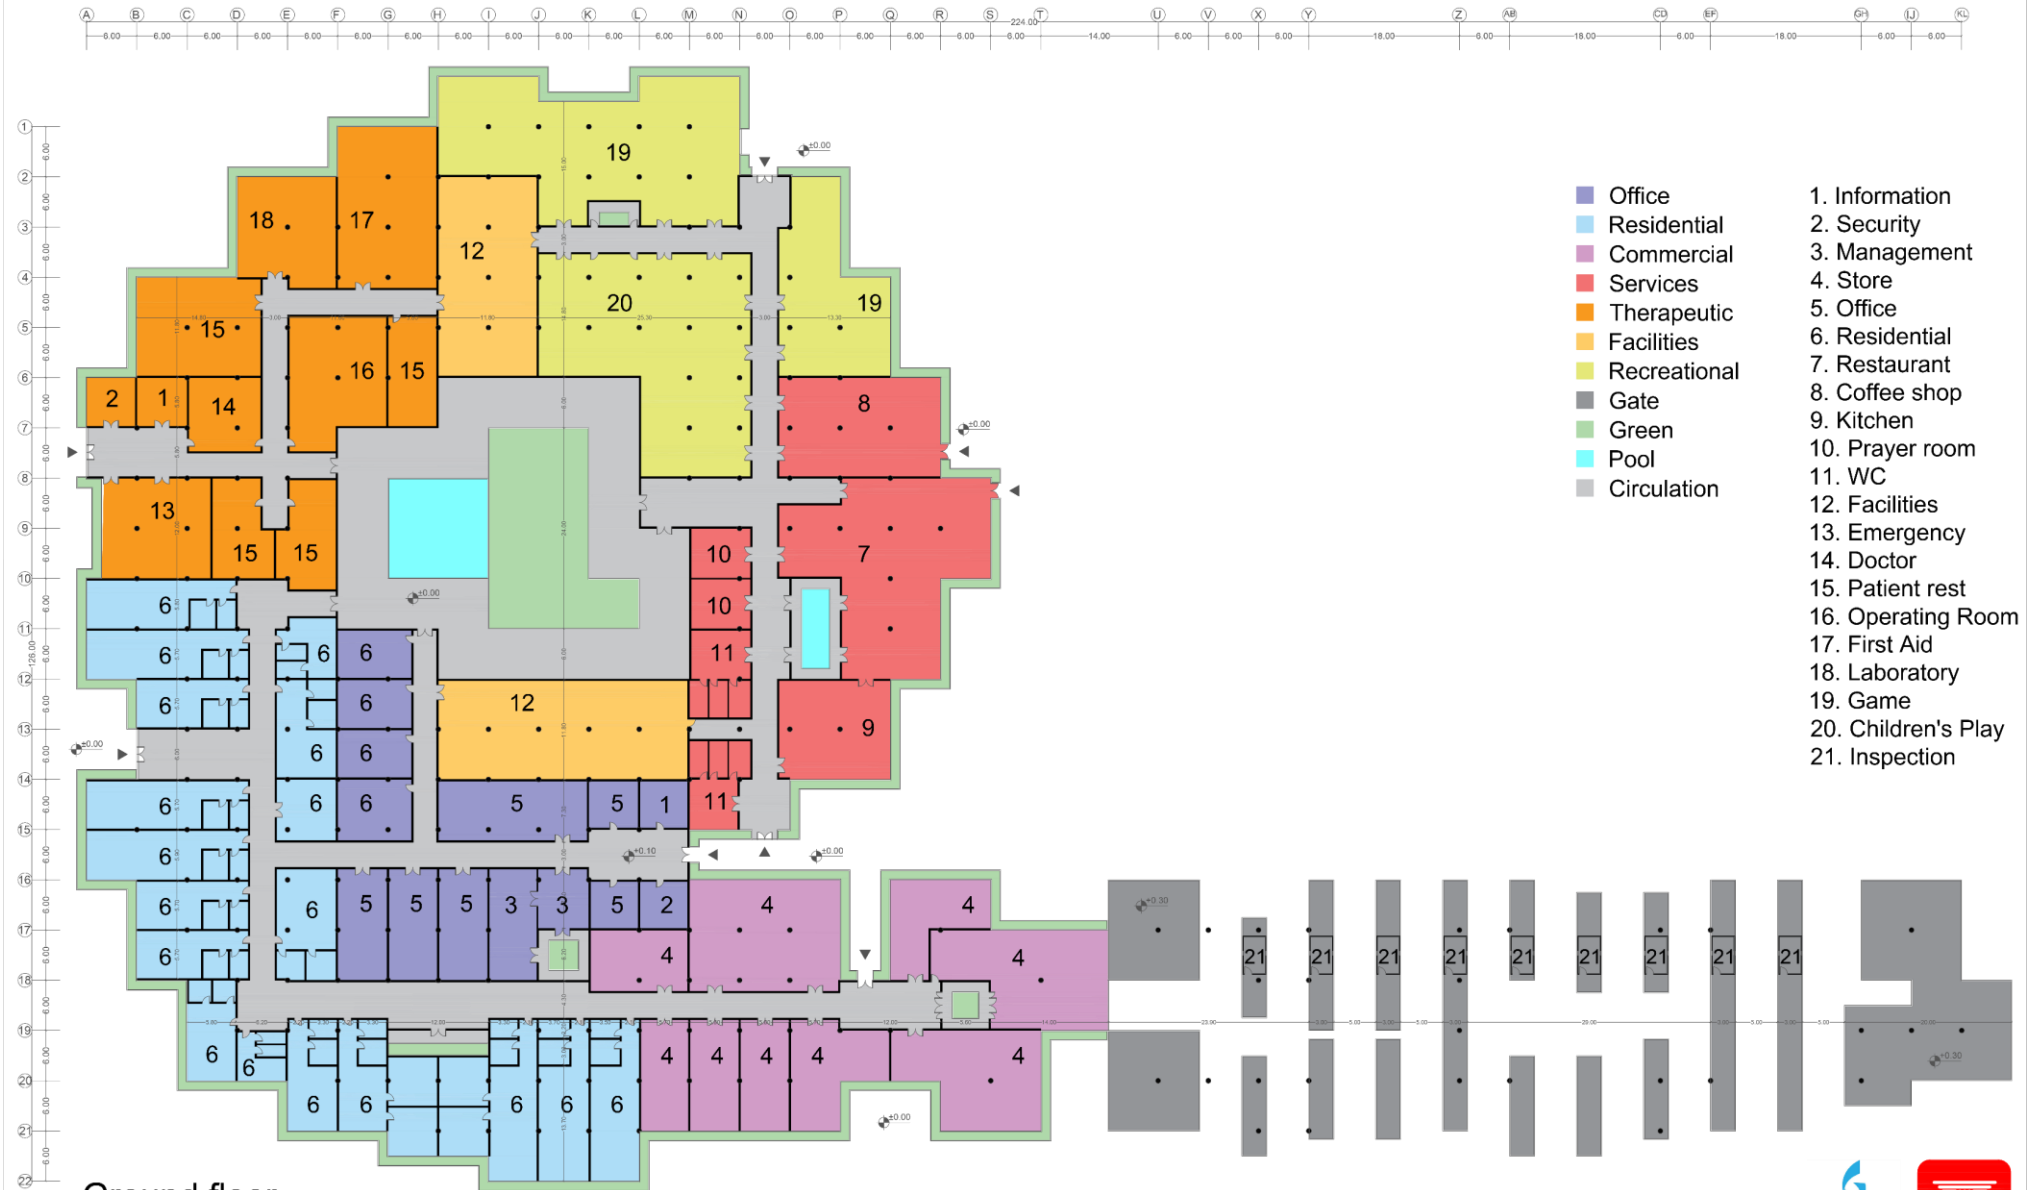


CHABAHAR
Free Zone
COMPETITION

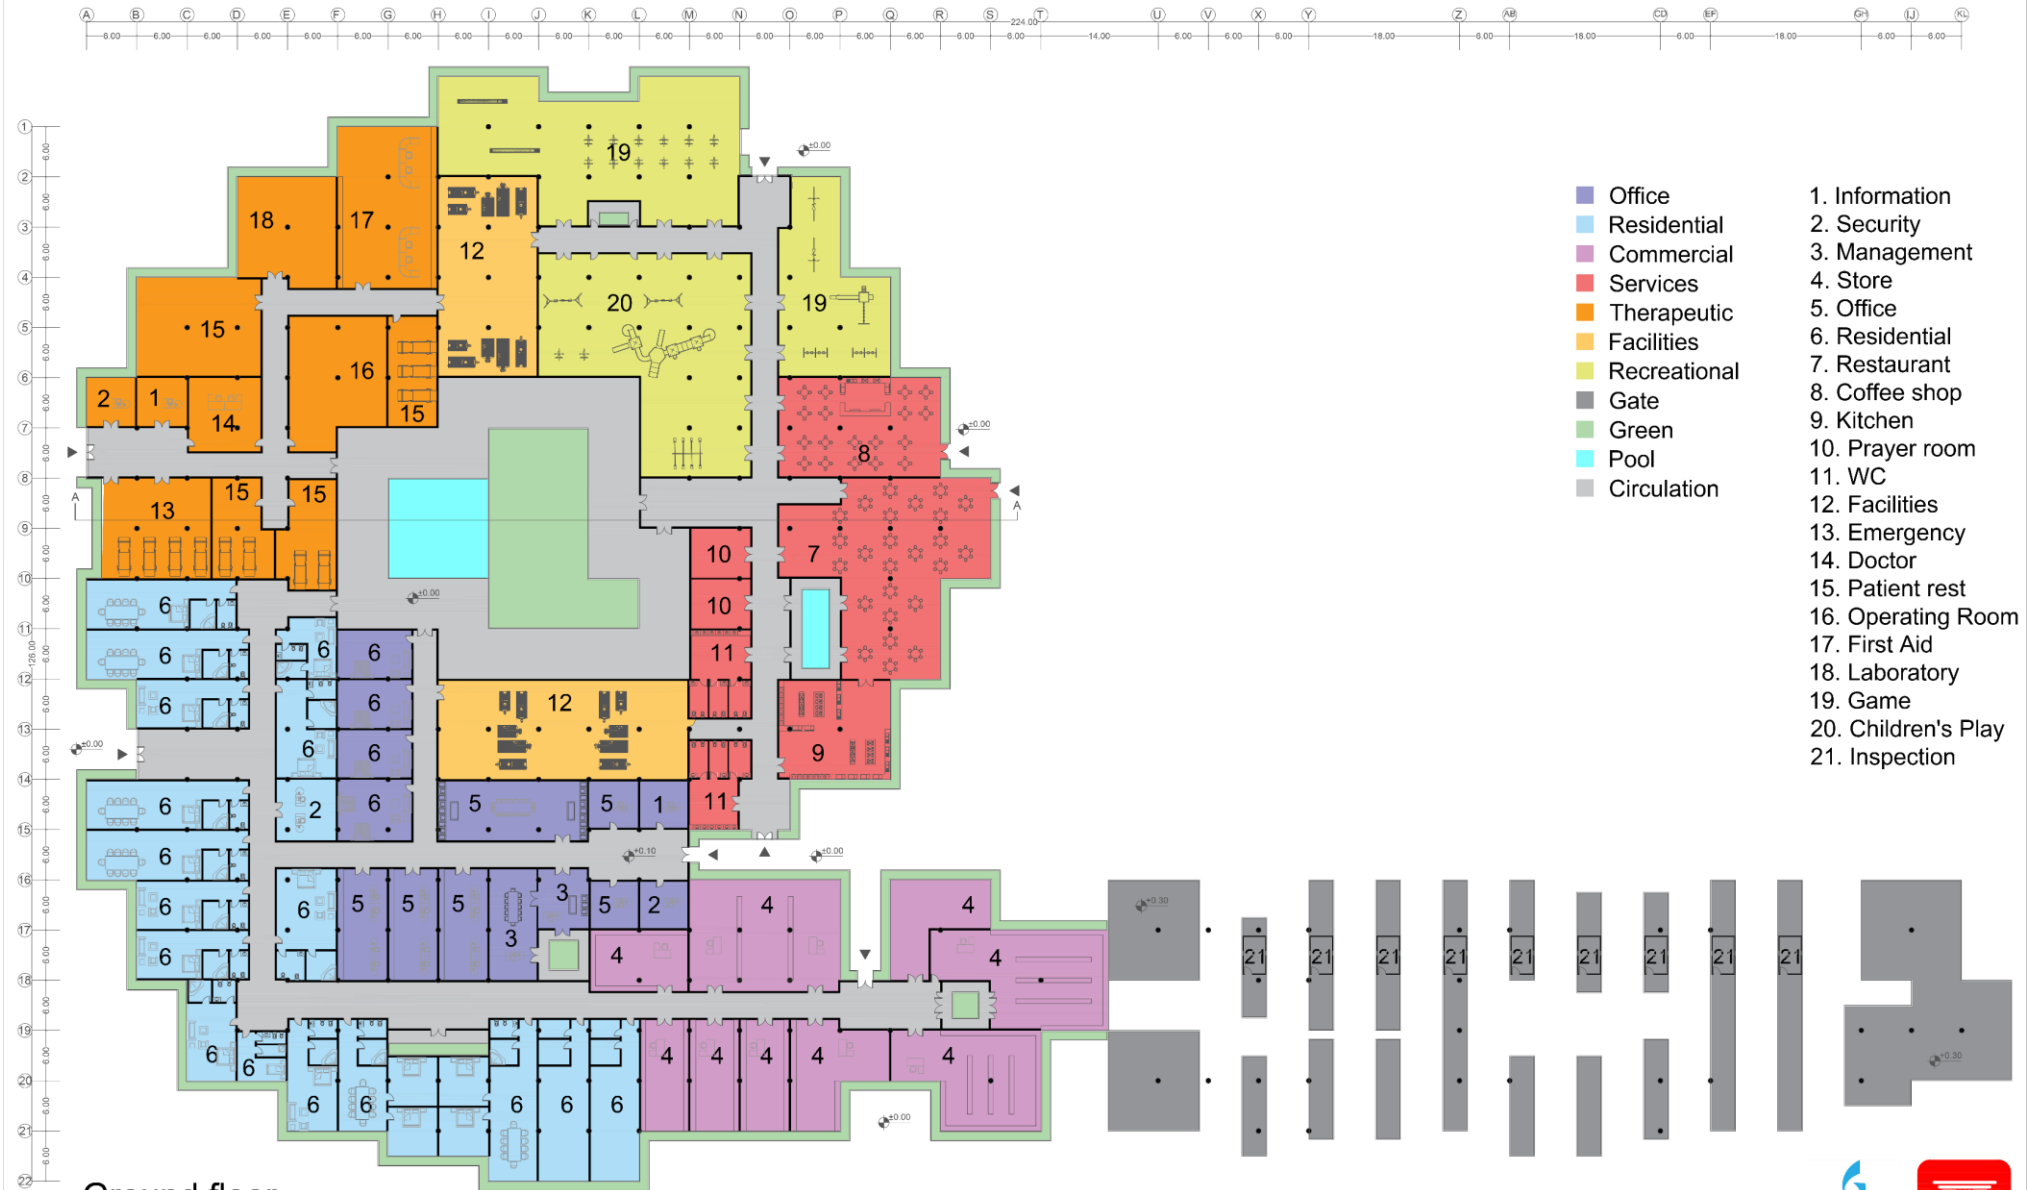

0.1 5 10m
Sc: 1/200




CHABAHAR
Free Zone
COMPETITION

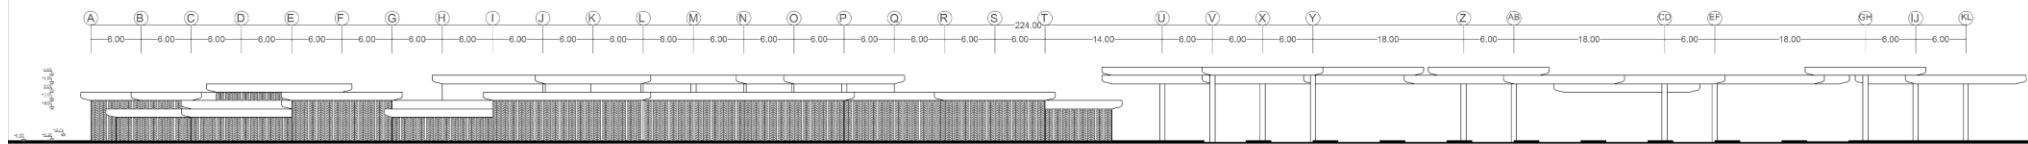

Elevation South

0.1 5 10m

Sc: 1/200

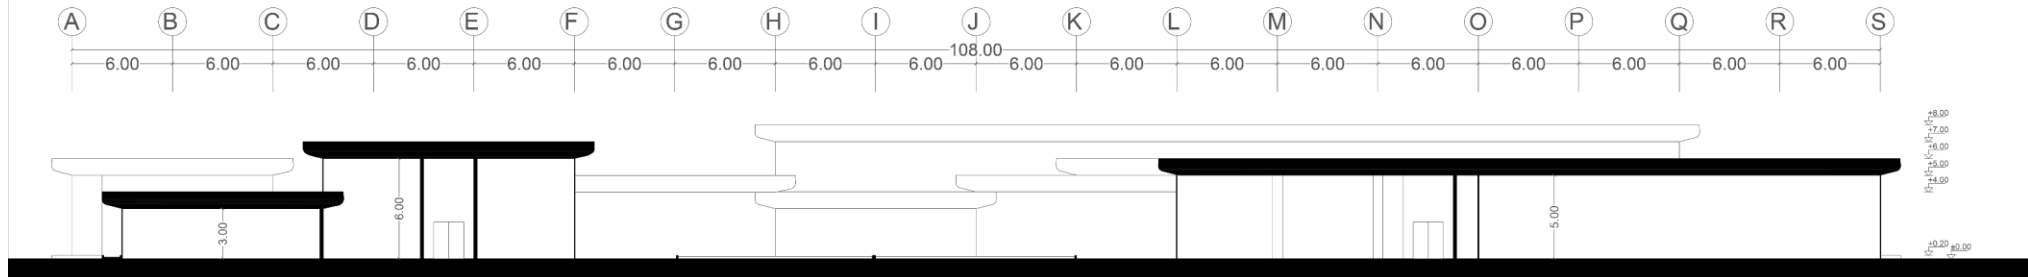

Section AA

0.1 5 10m

Sc: 1/100