





ARG
RESIDENTIAL





ARG
RESIDENTIAL















ARG
RESIDENTIAL




ARG
RESIDENTIAL





ARG
RESIDENTIAL

VBC

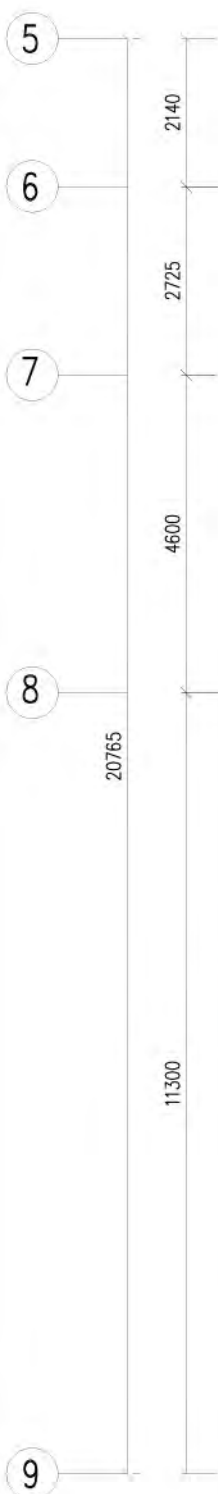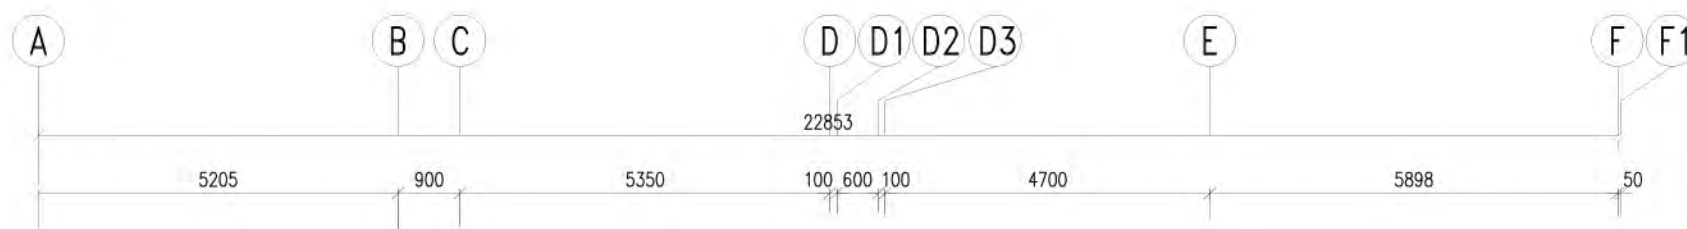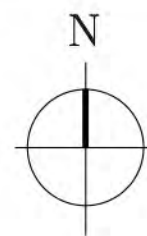

ARG Residential lobby

-1 FLOOR PLAN

SC. 1:100

طبقه زیرزمین اول