




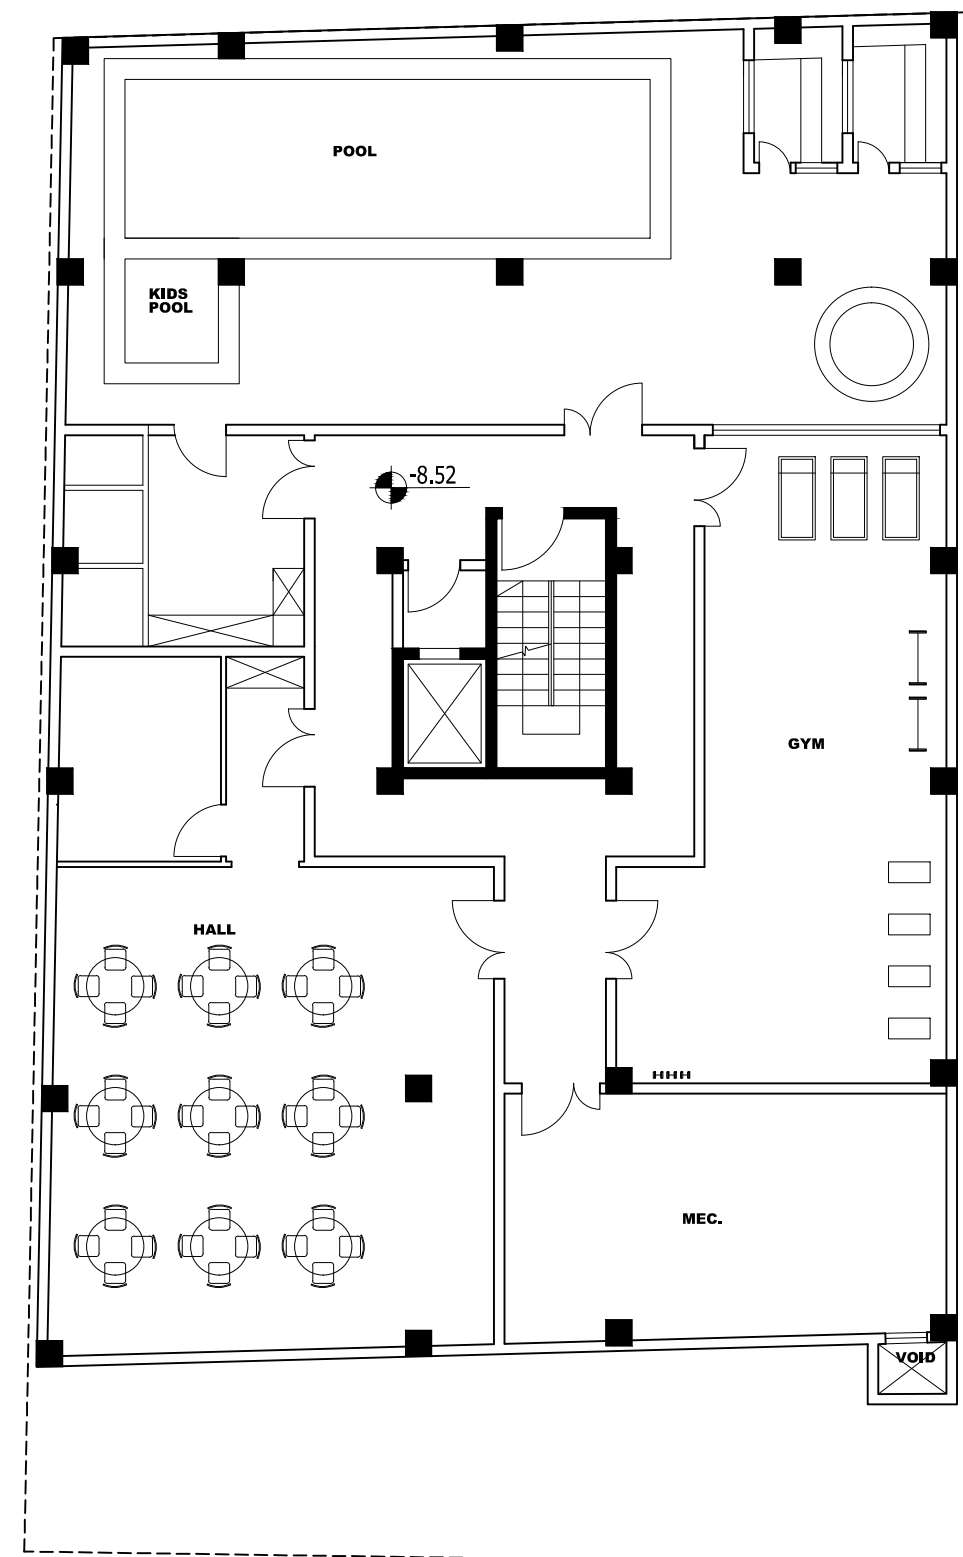


BASMENT -3

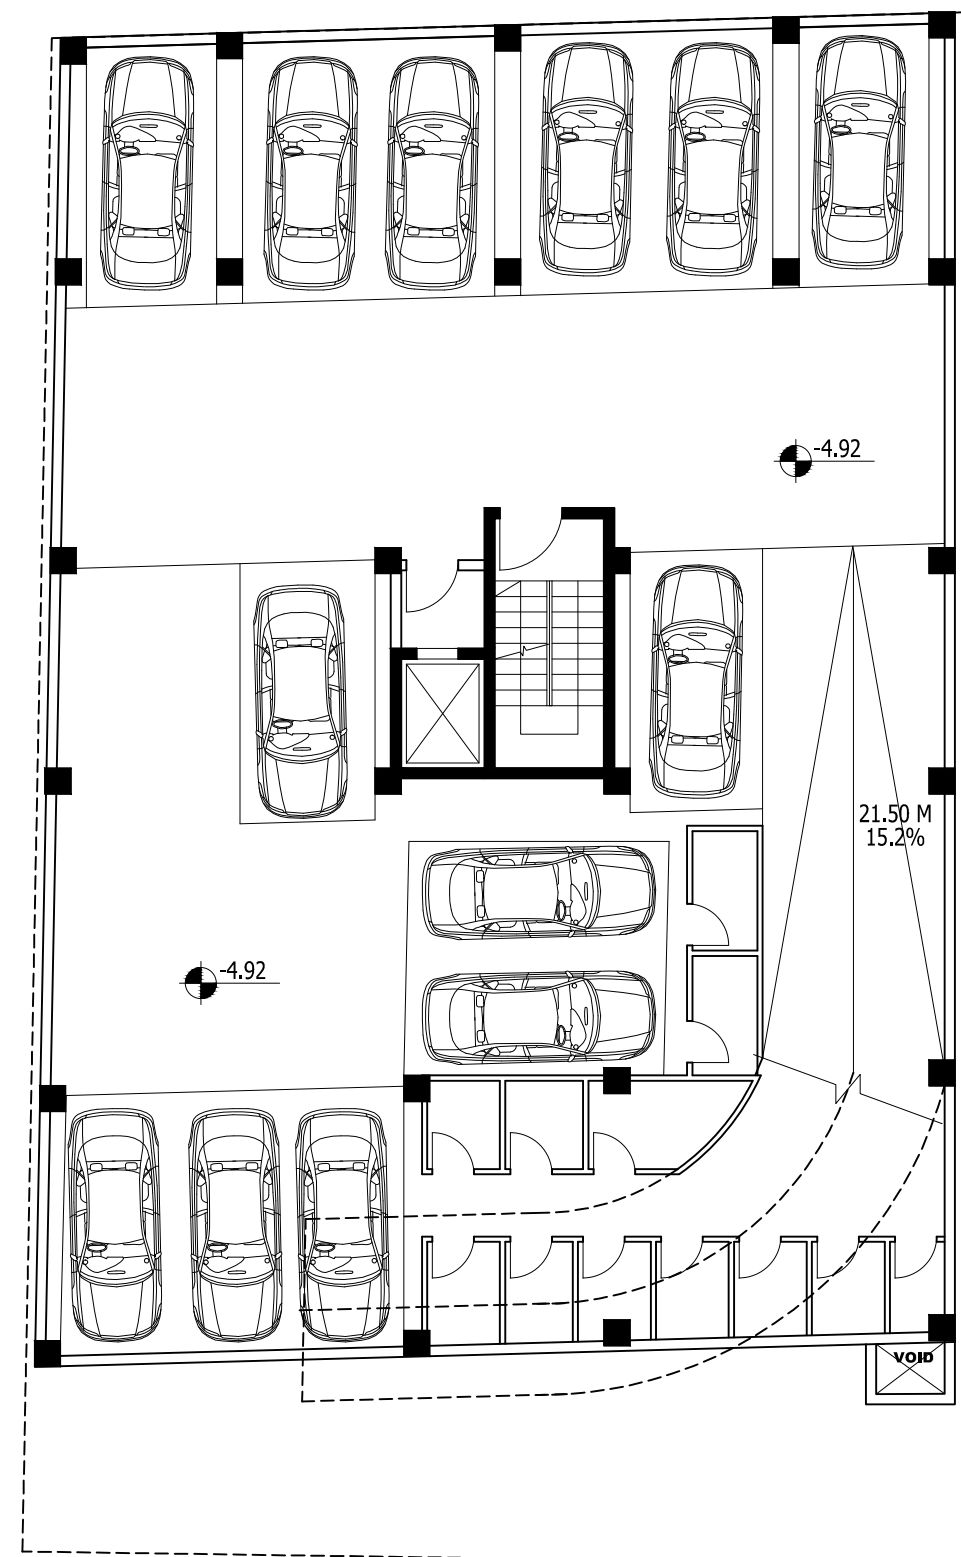


BASMENT -2

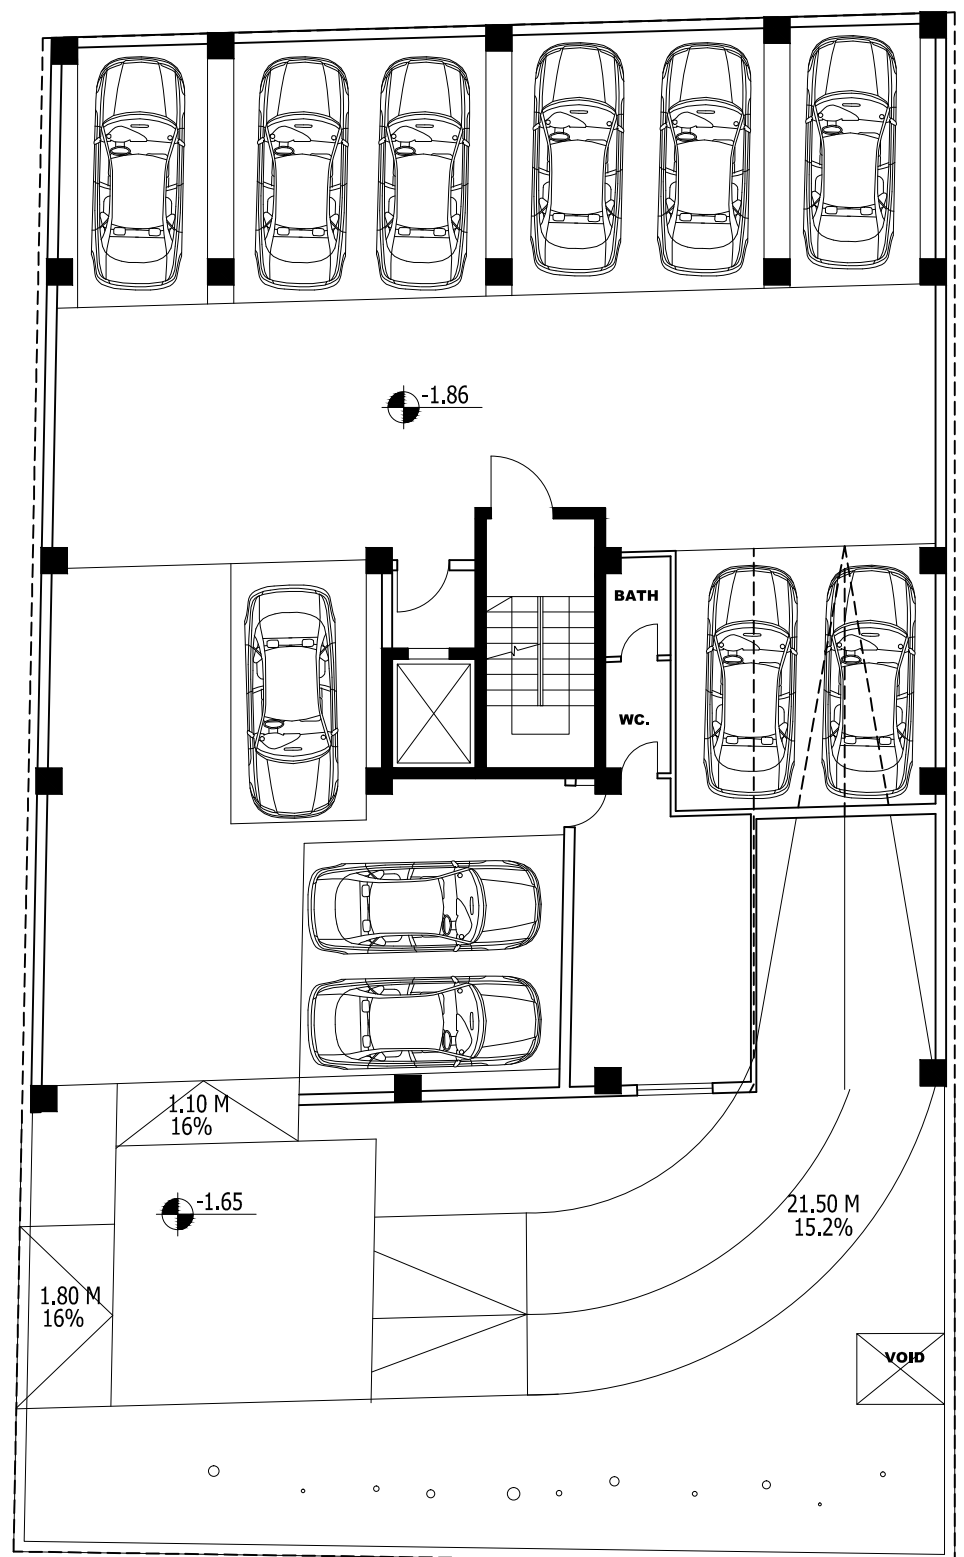


BASMENT -1

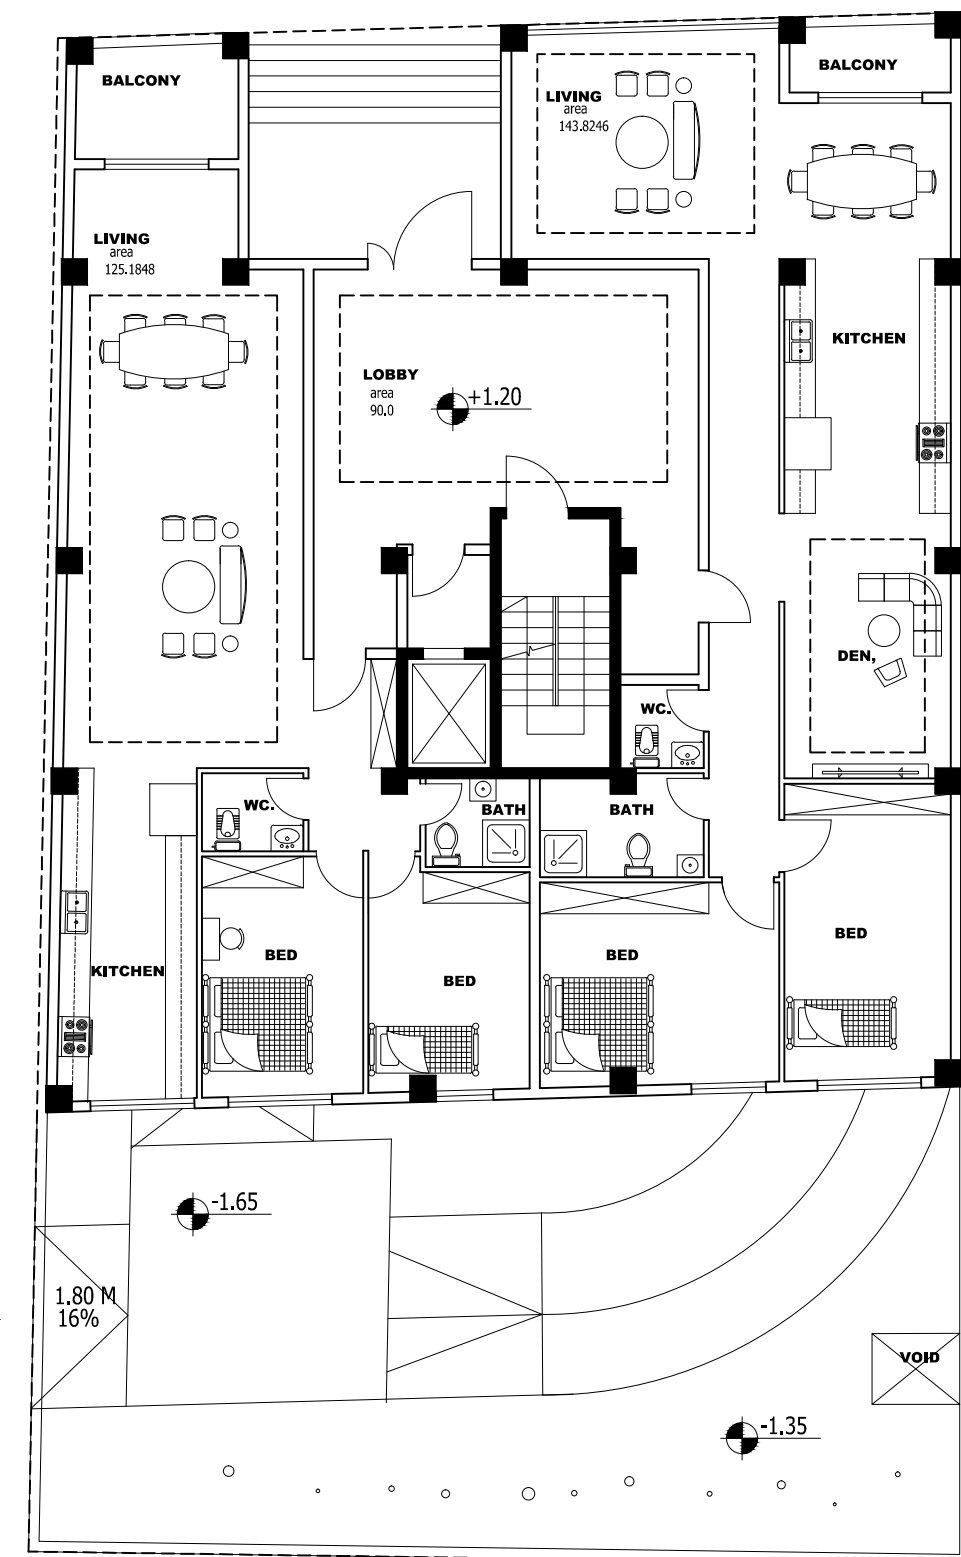


GROUND FLOOR

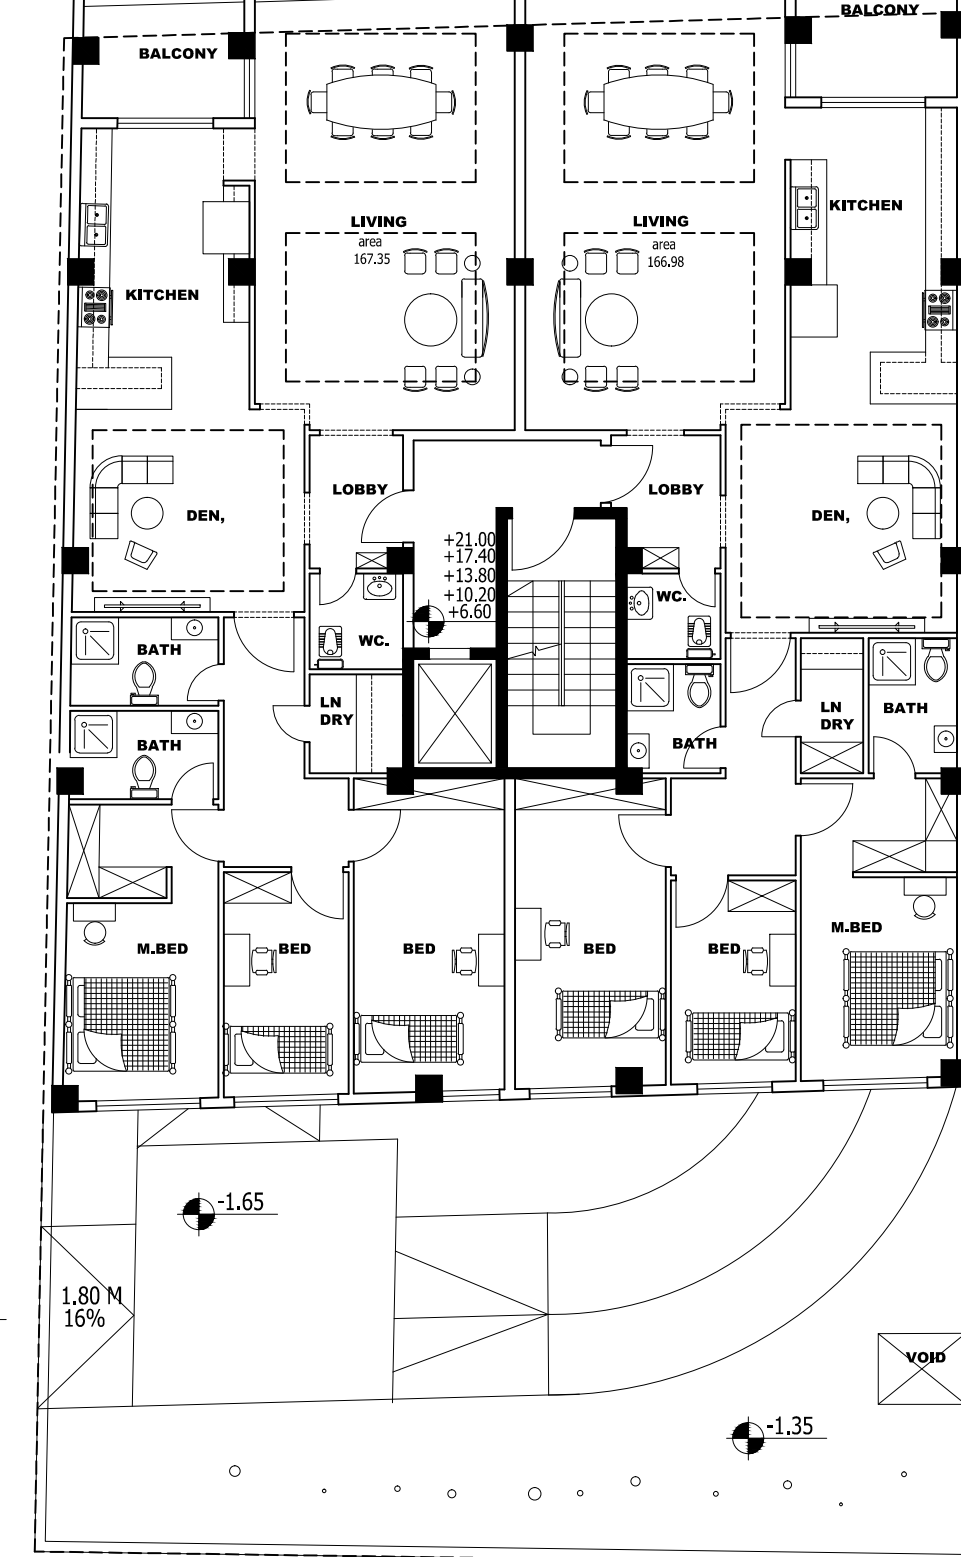


GROUND FLOOR

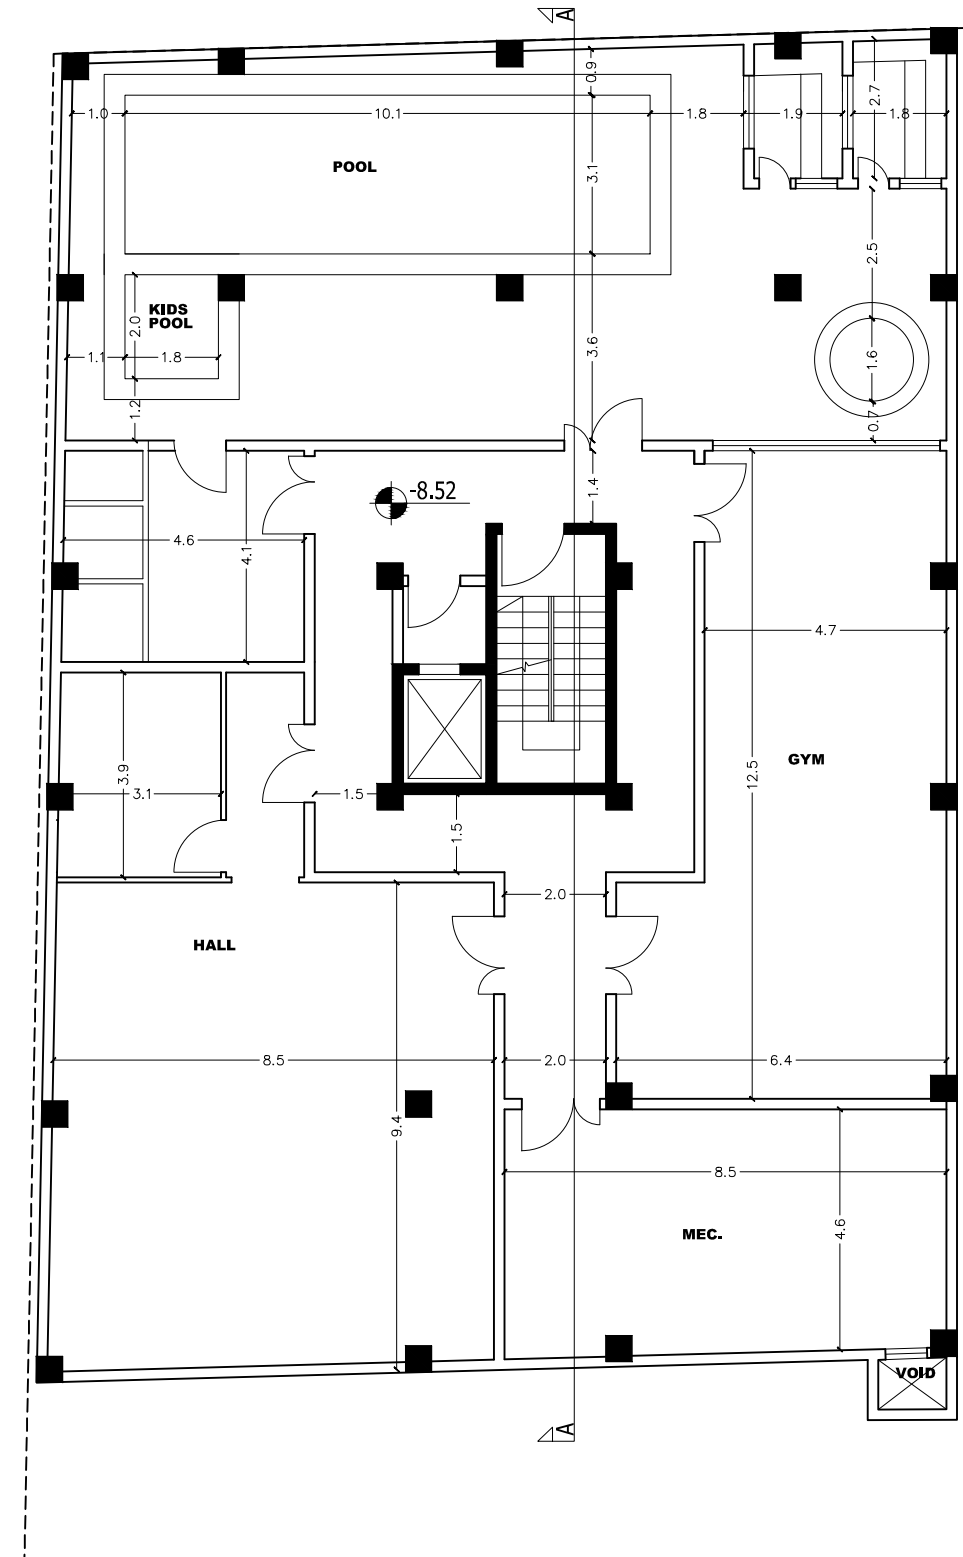


BASMENT -3

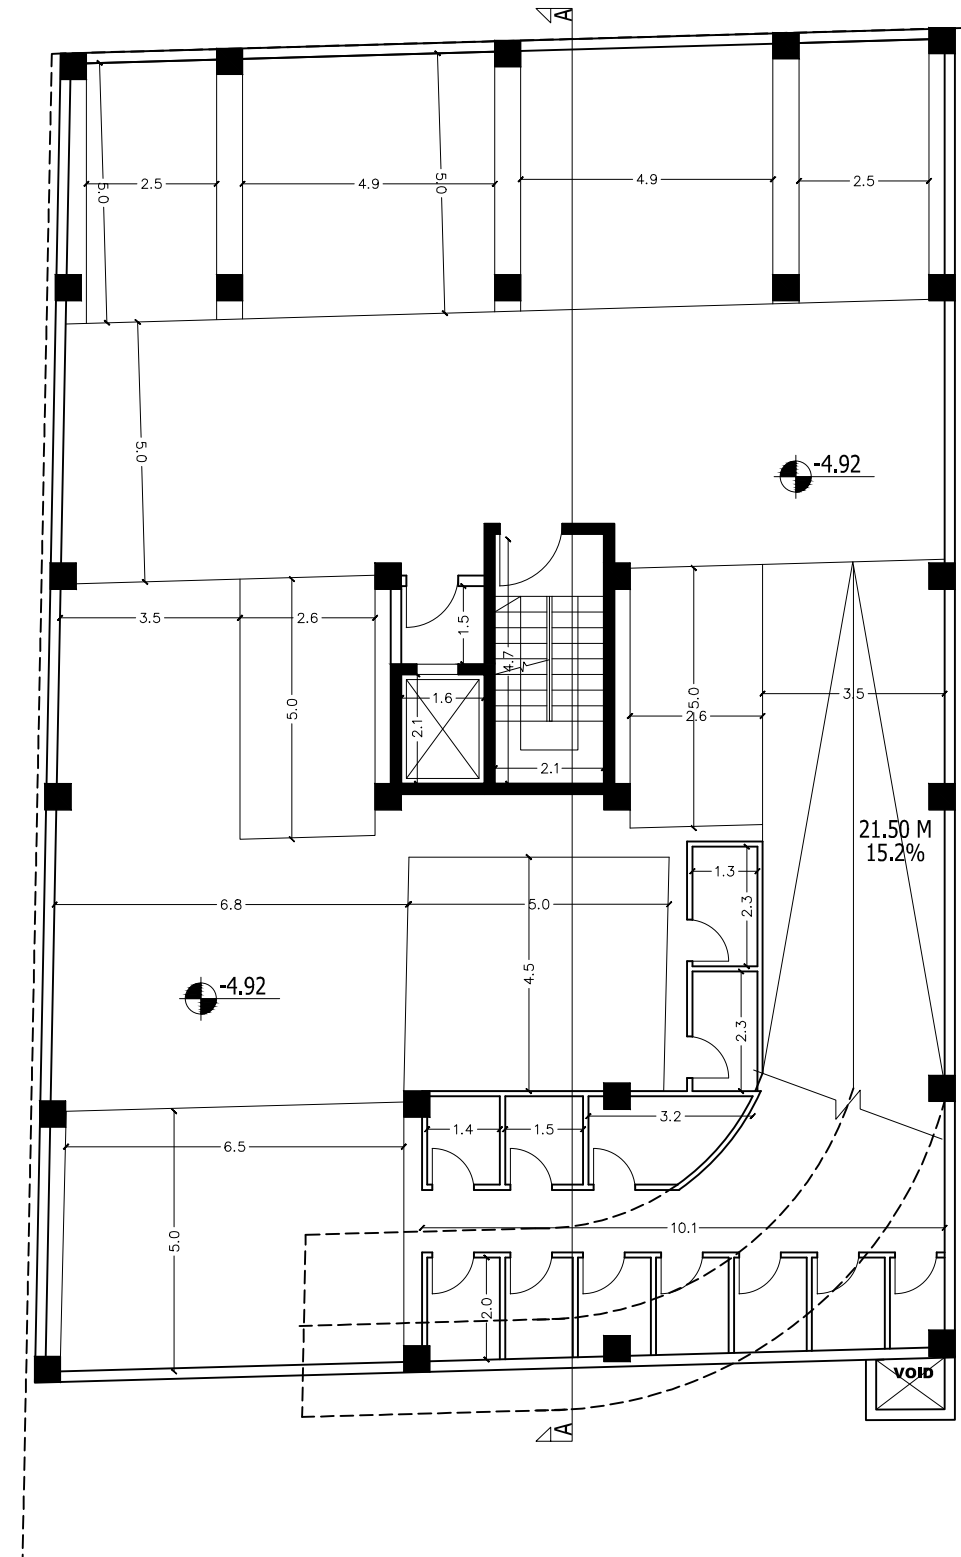


BASMENT -2

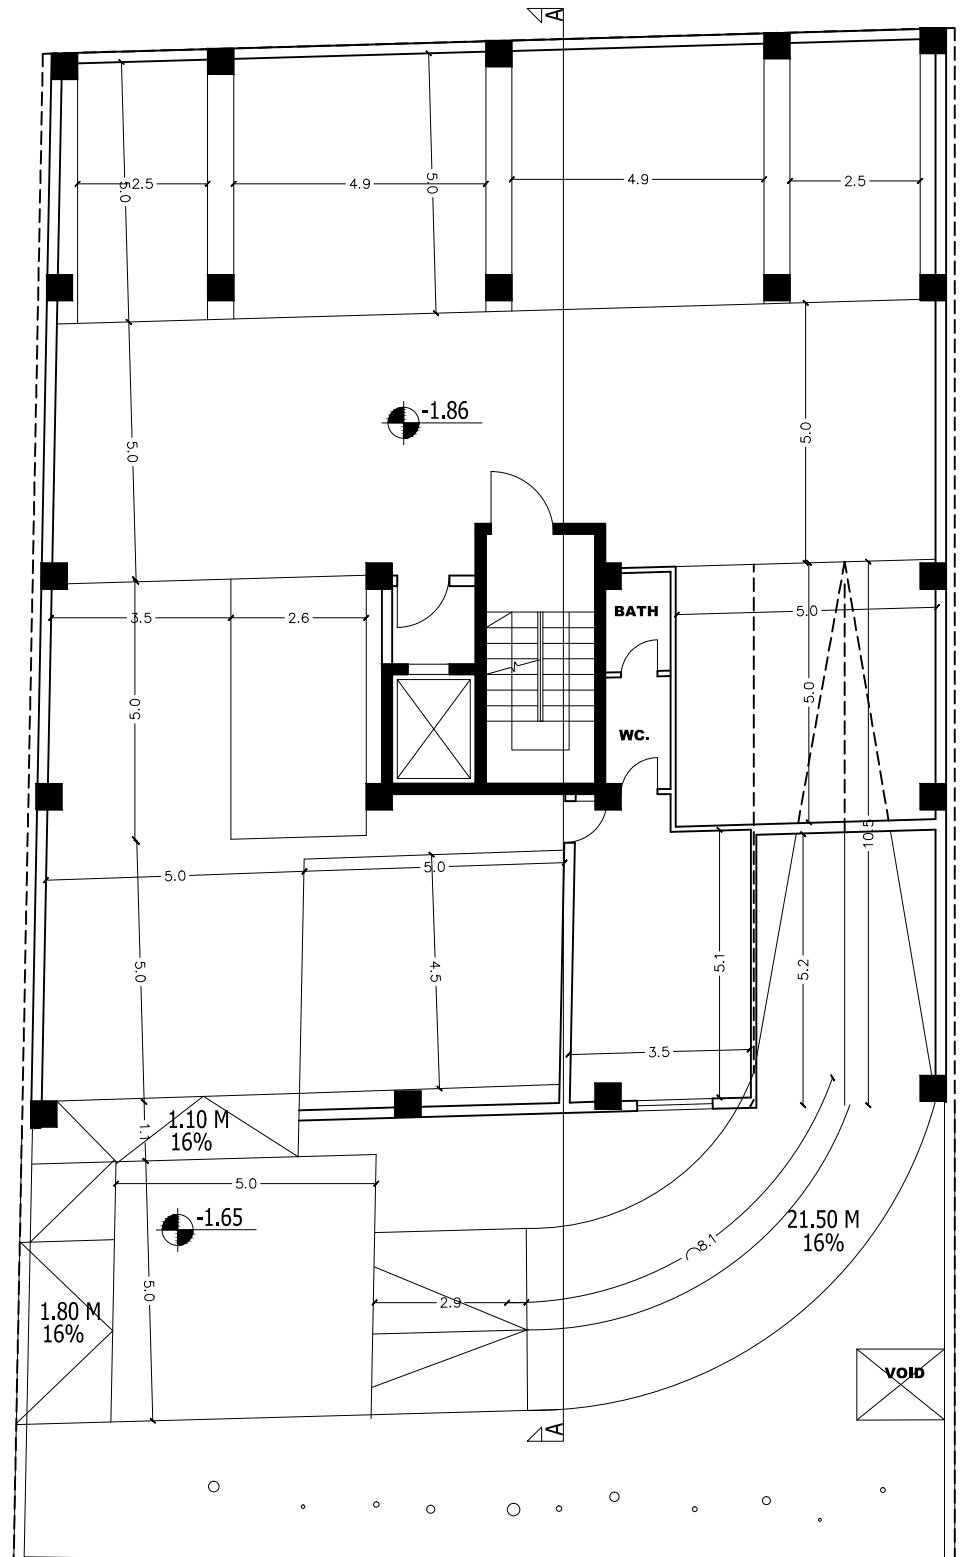


BASMENT -1

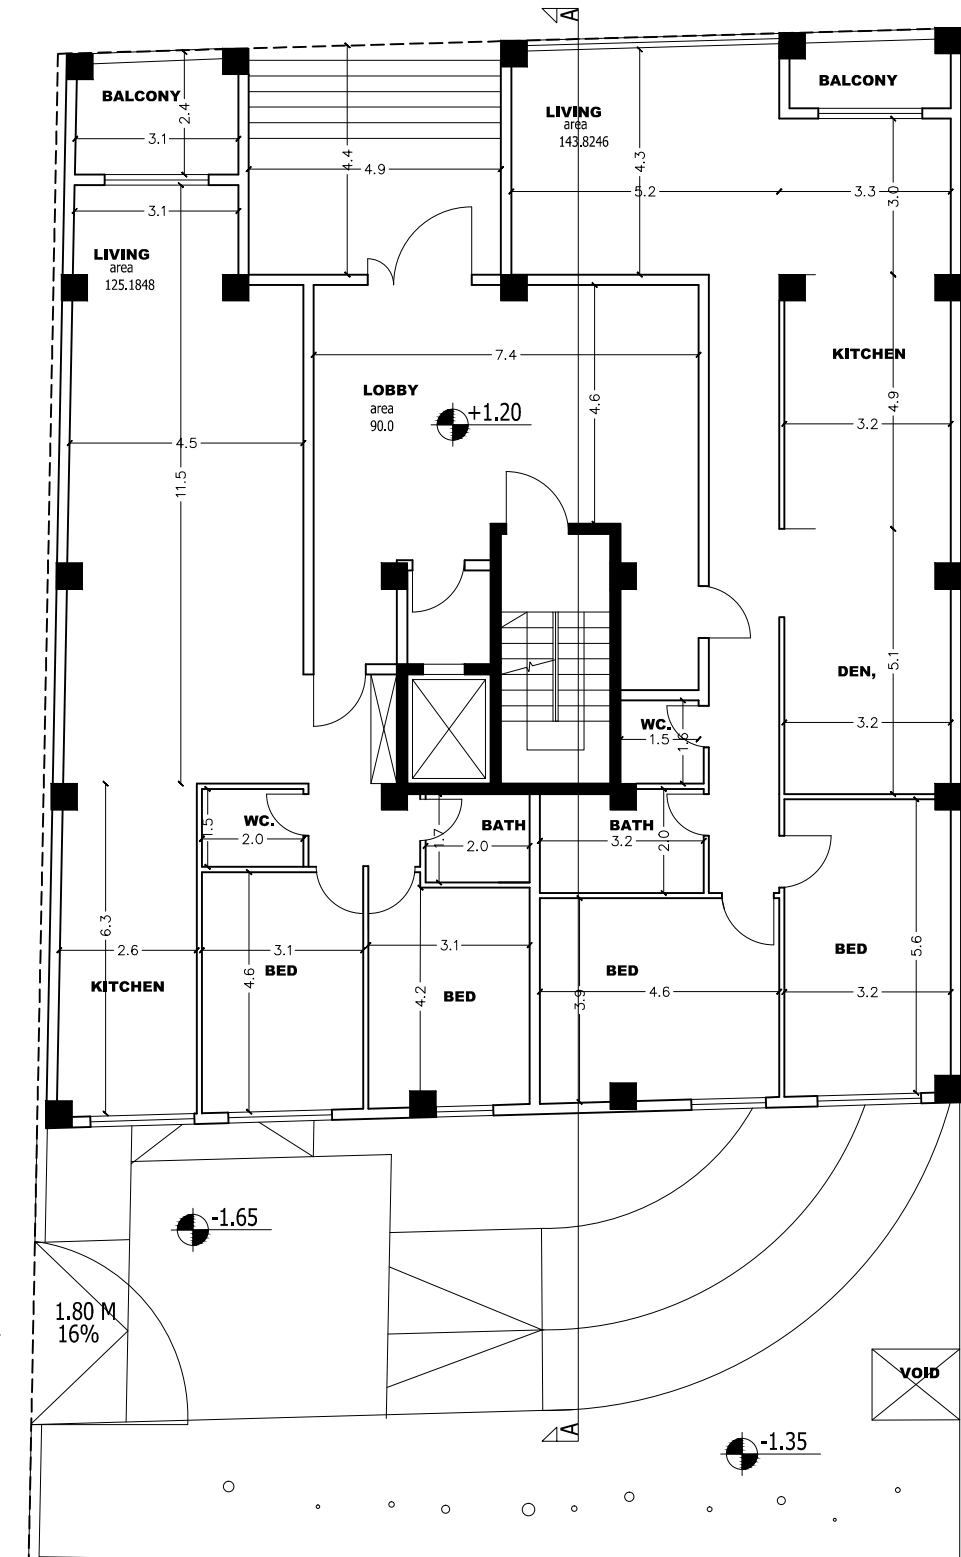

GROUND FLOOR

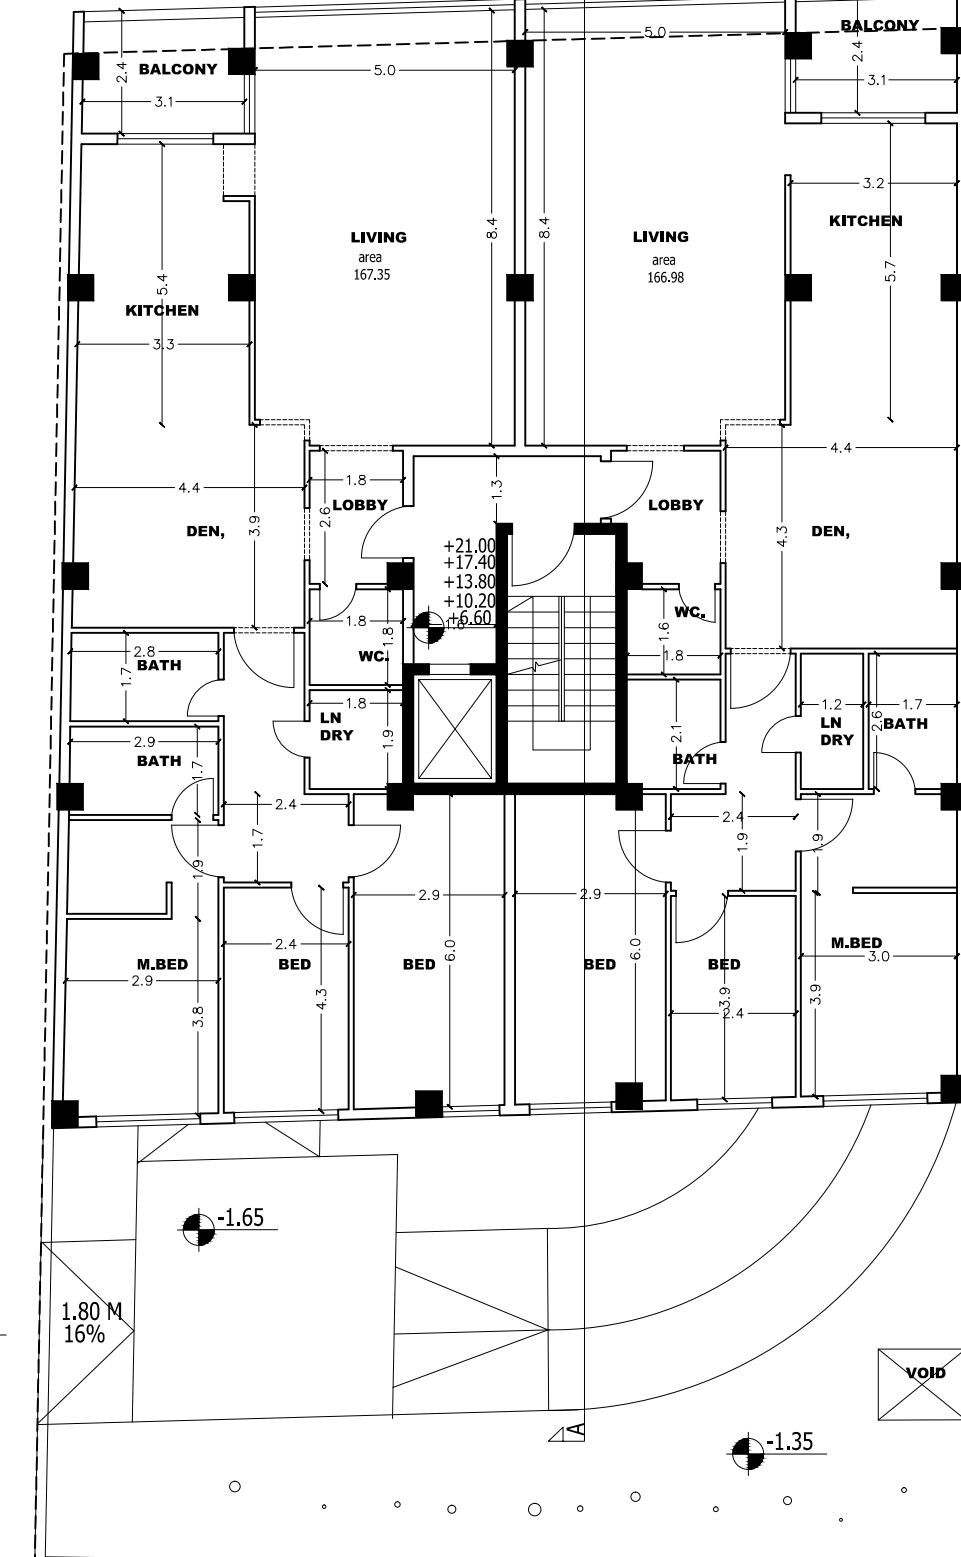

GROUND FLOOR

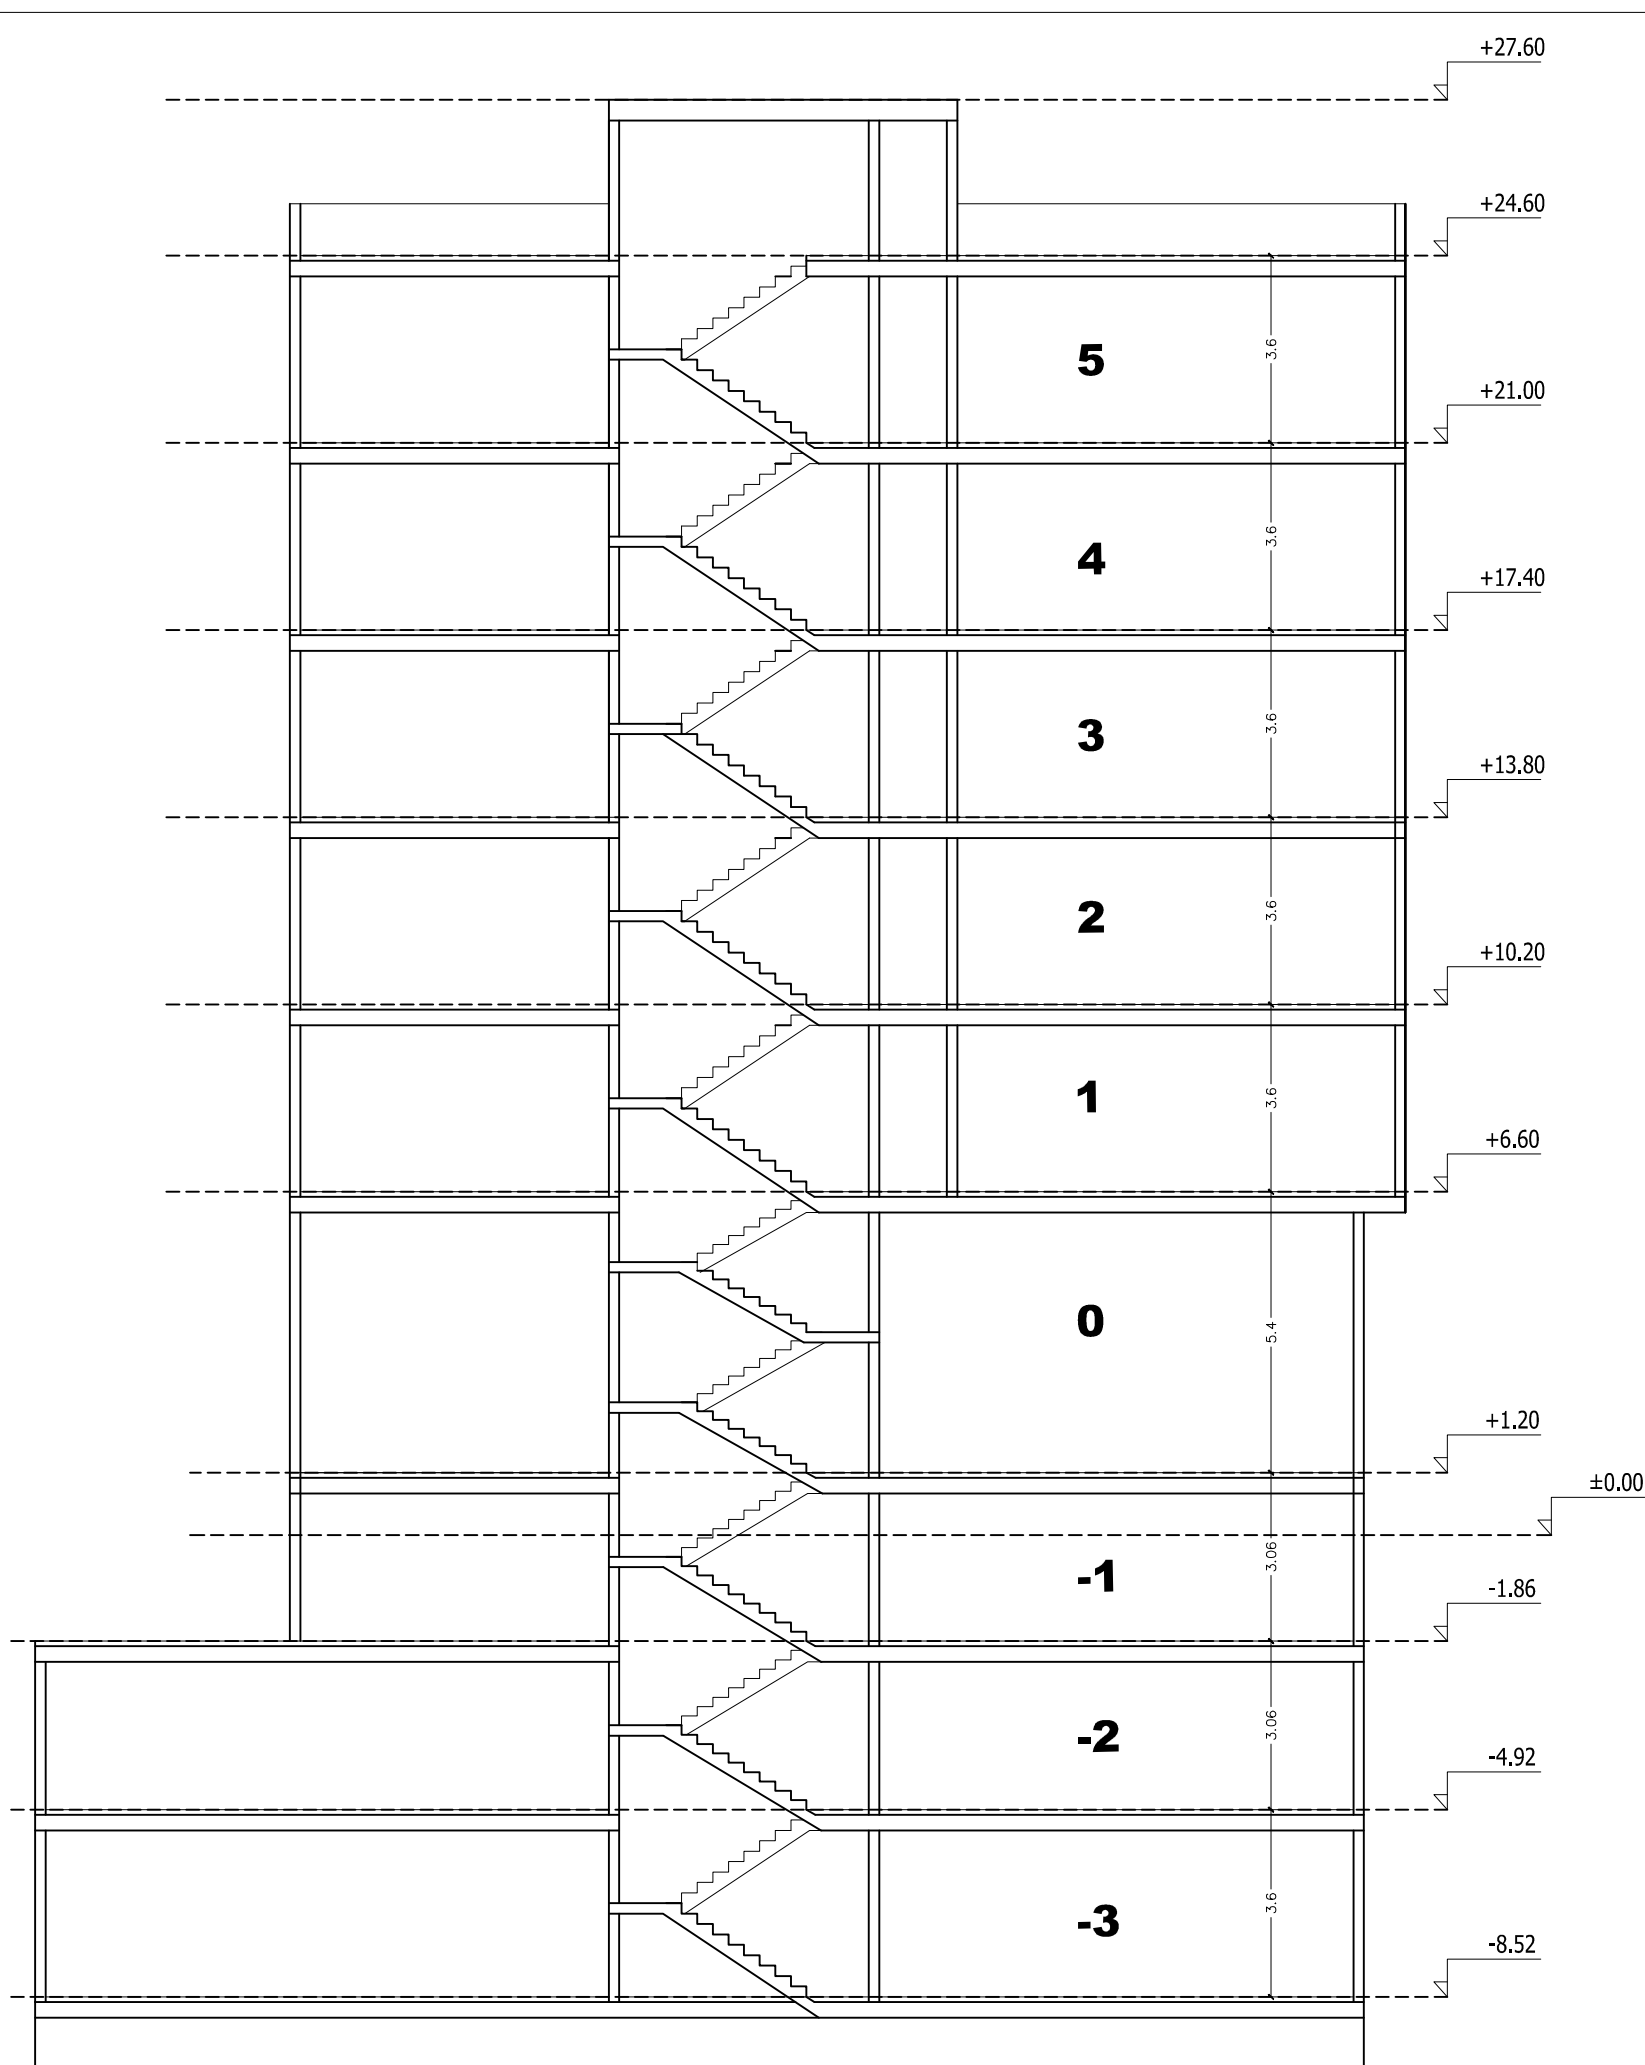

A-A