

Yas project



YAS project

Location: Tonekabon


subject: Villa

Site plan

scale : 1:100

Area : 582 m²

Page 1

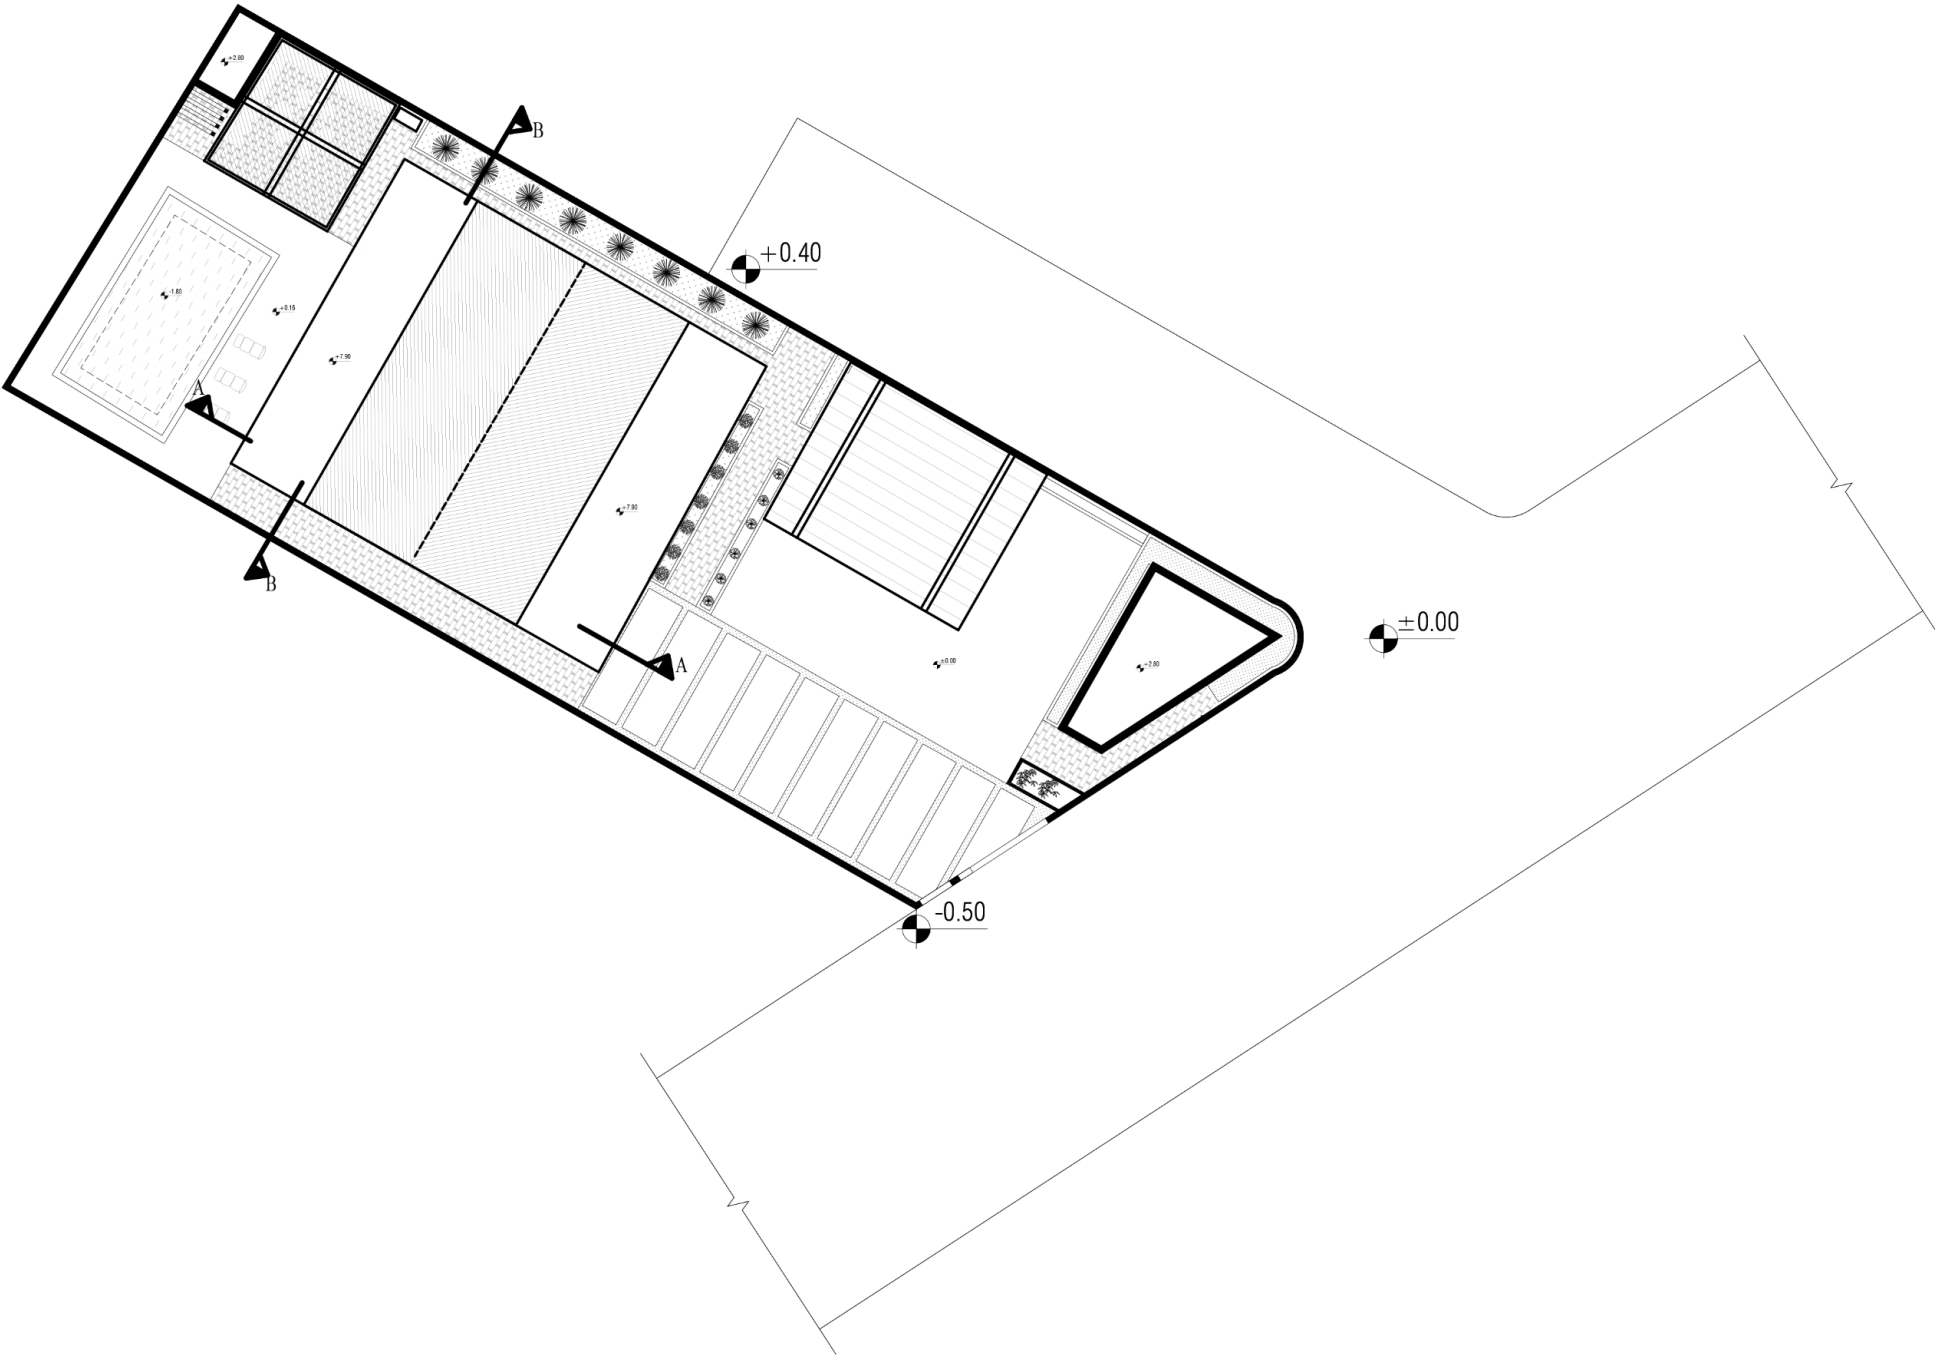



YAS project

Location: Tonekabon


subject: Villa

Site plan- dim

scale : 1:100

Area : 582 m²

Page 2

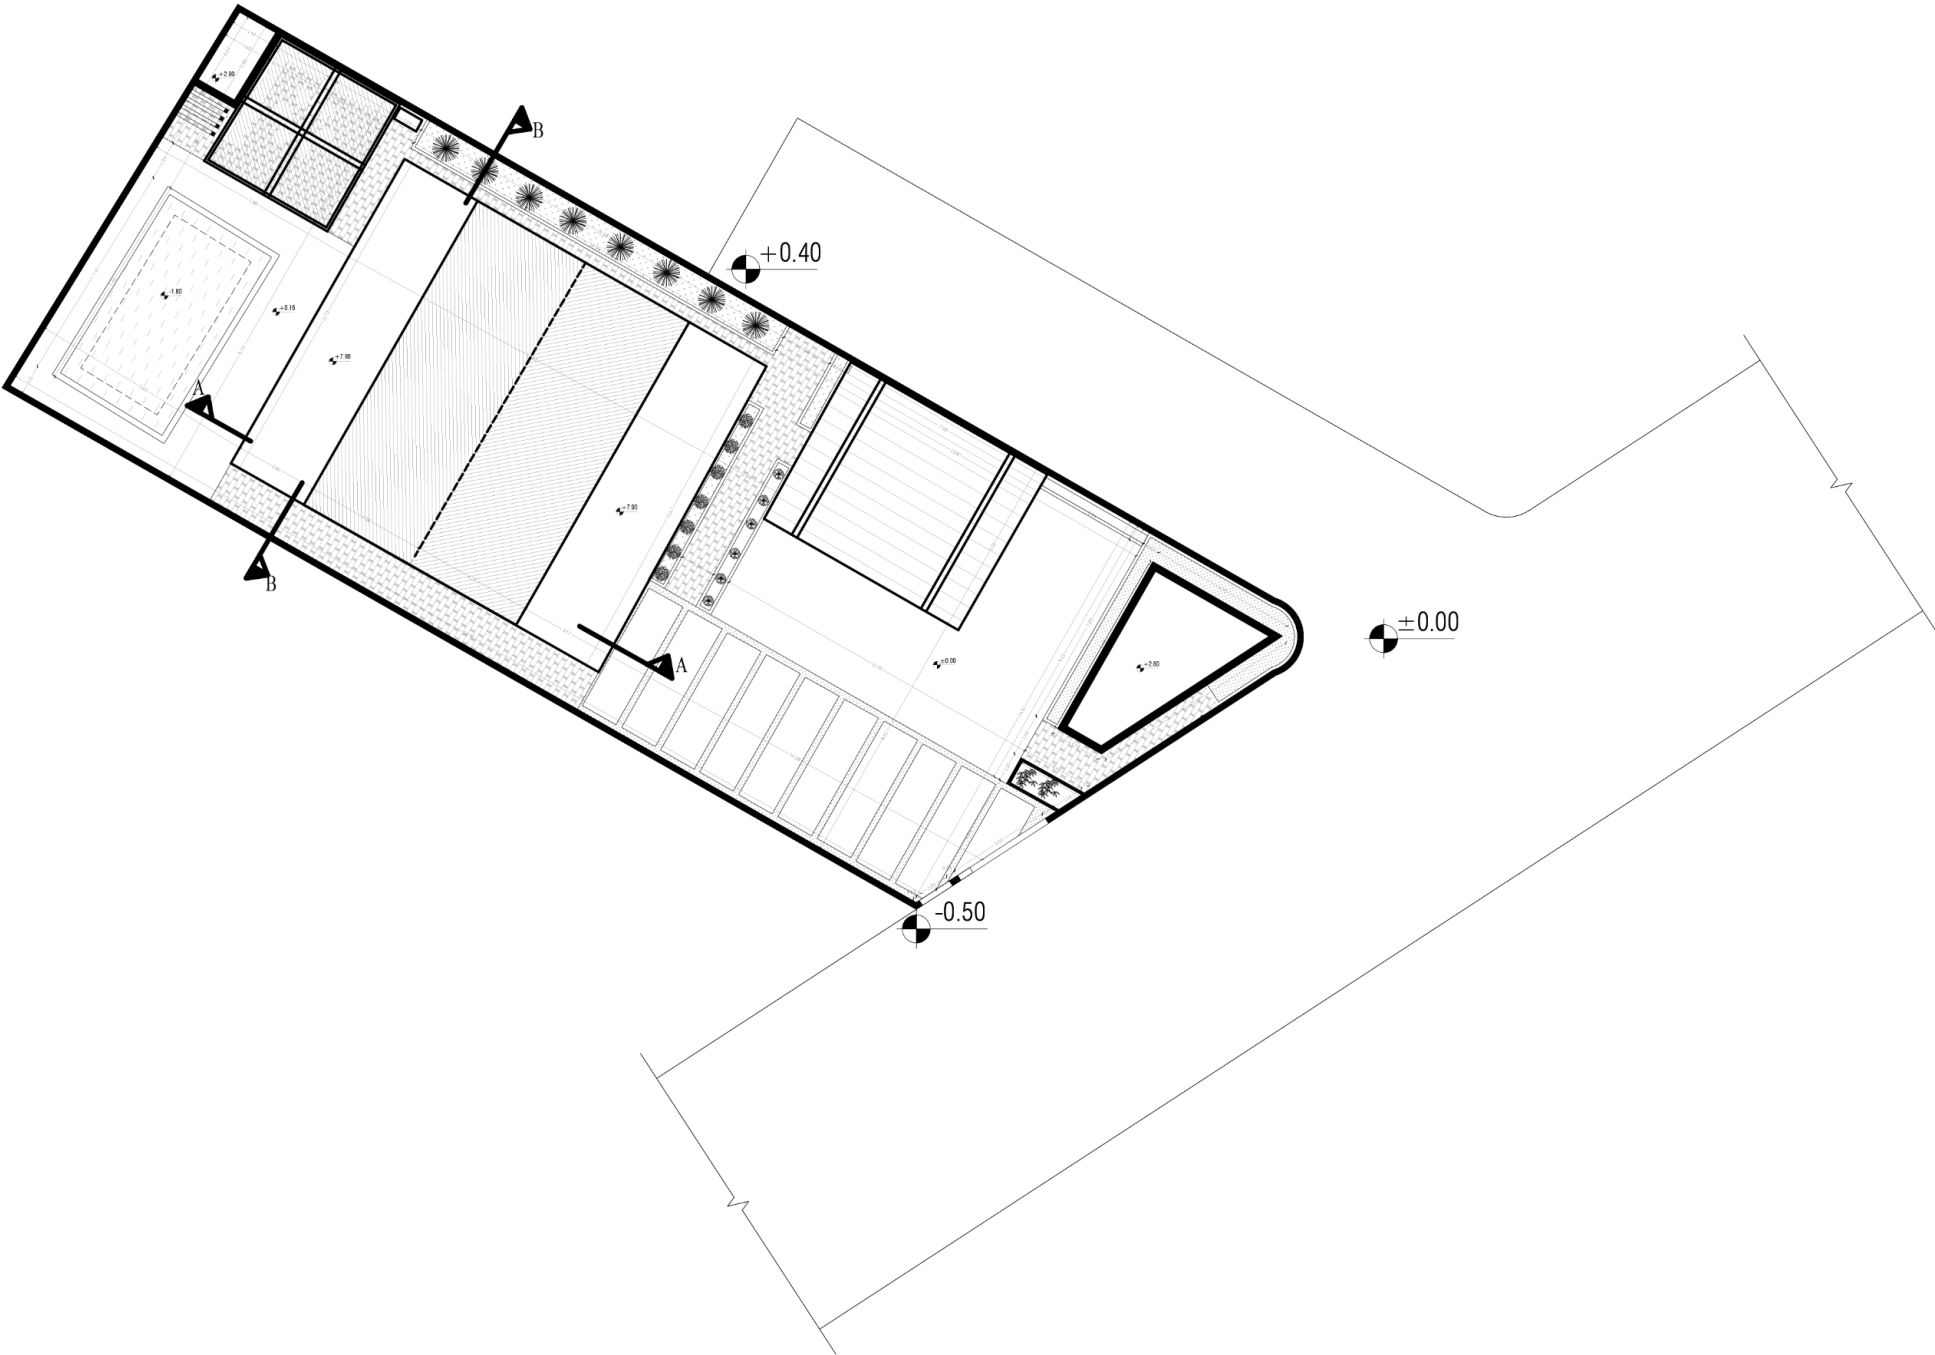



YAS project

Location: Tonekabon


subject: Villa


ground floor plan


scale : 1:100

Area : 582 m²

Page 3

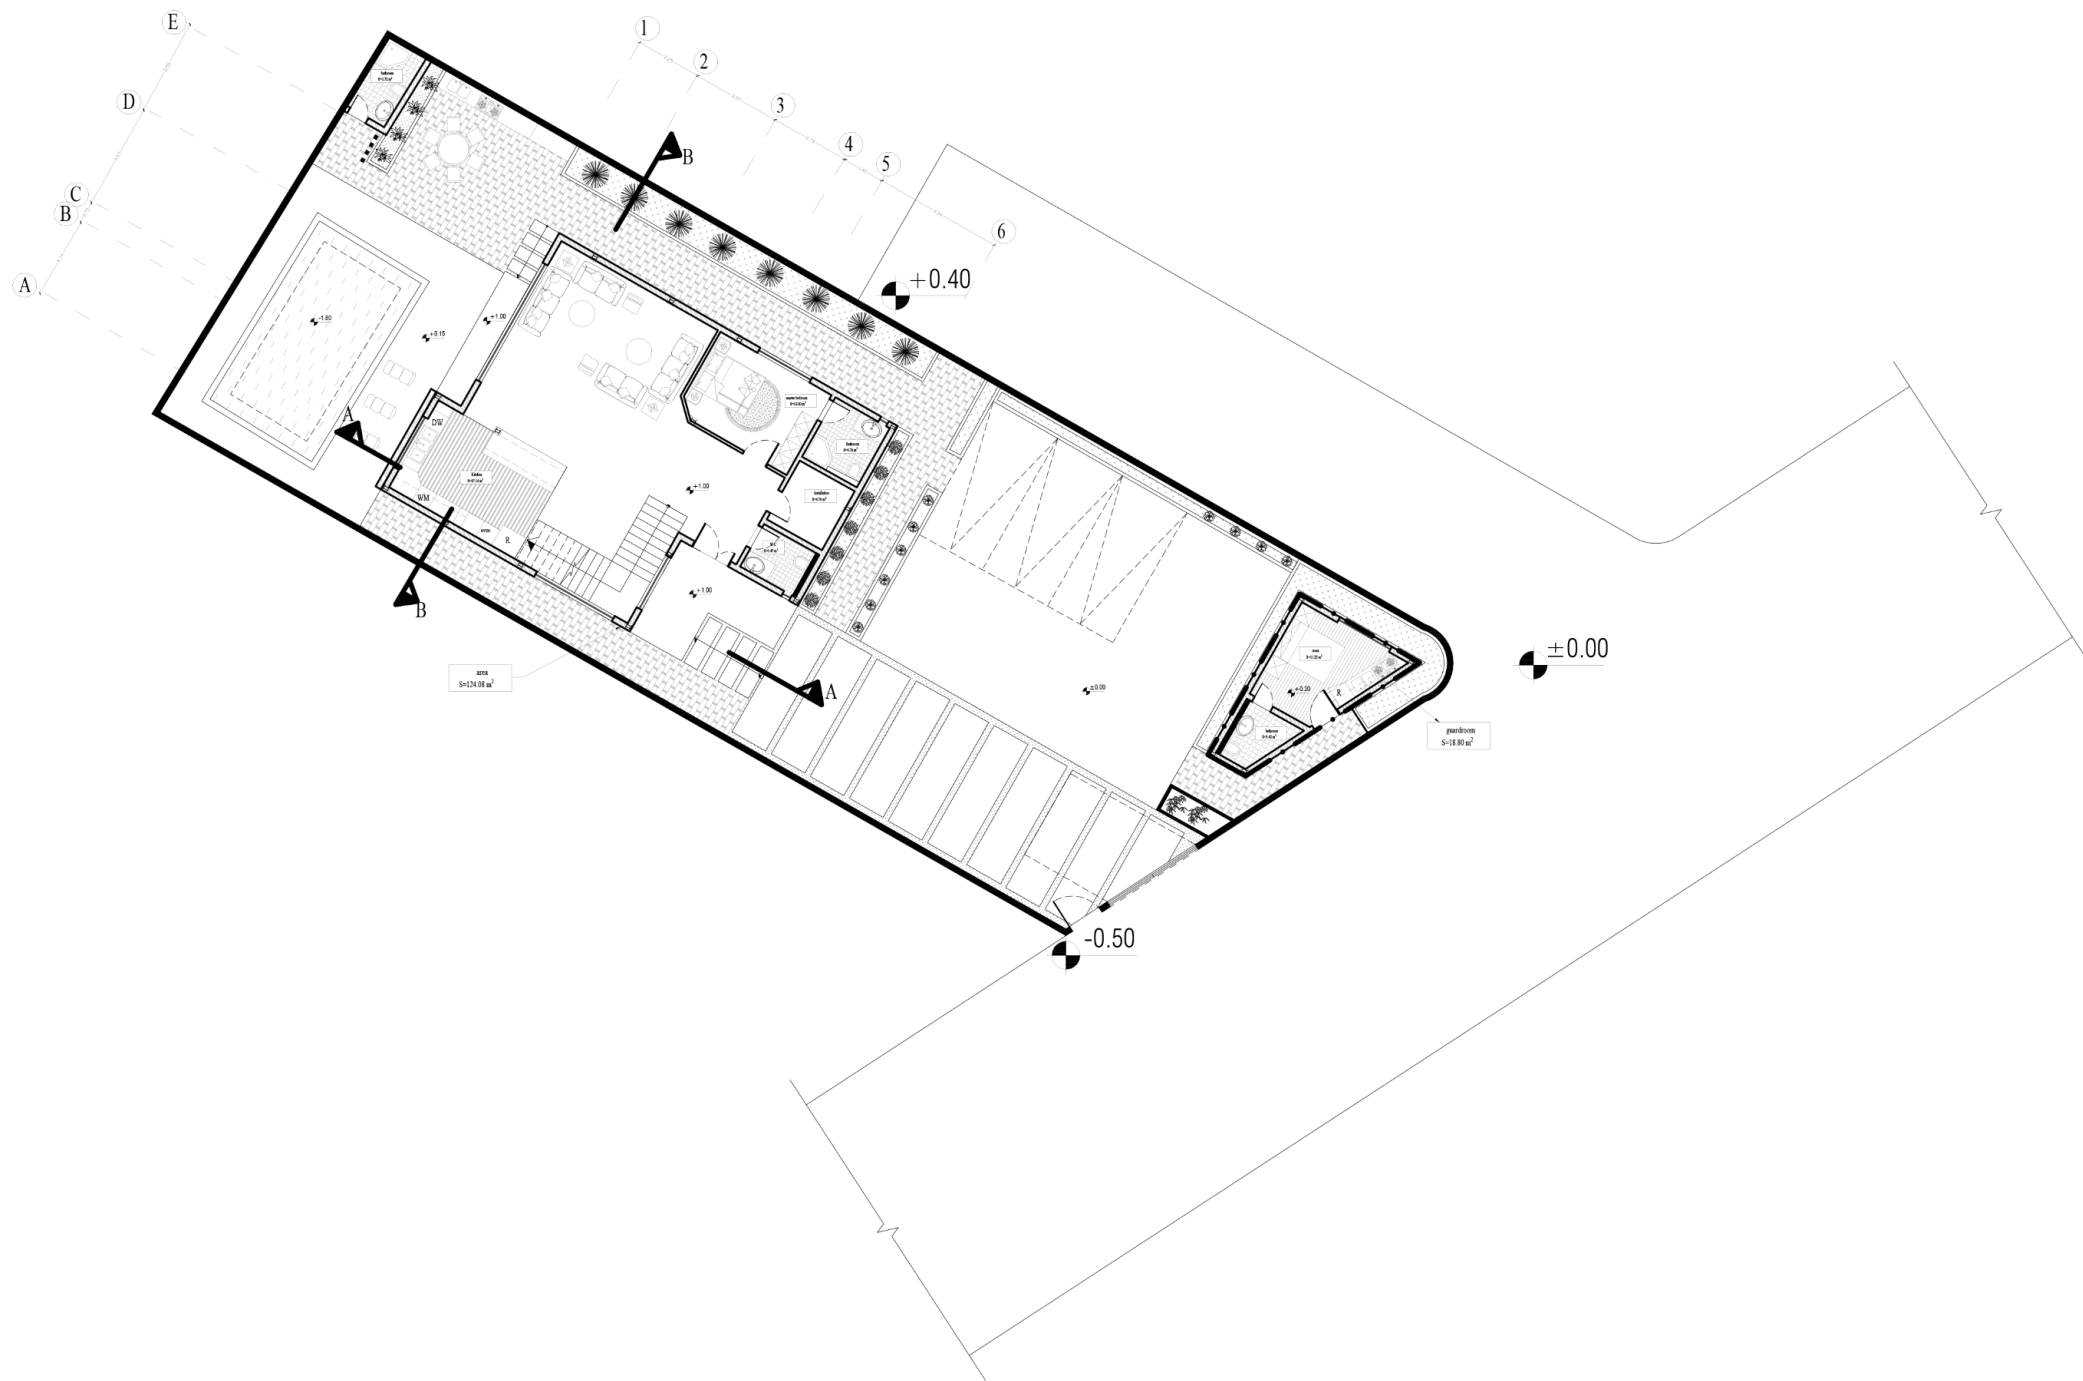

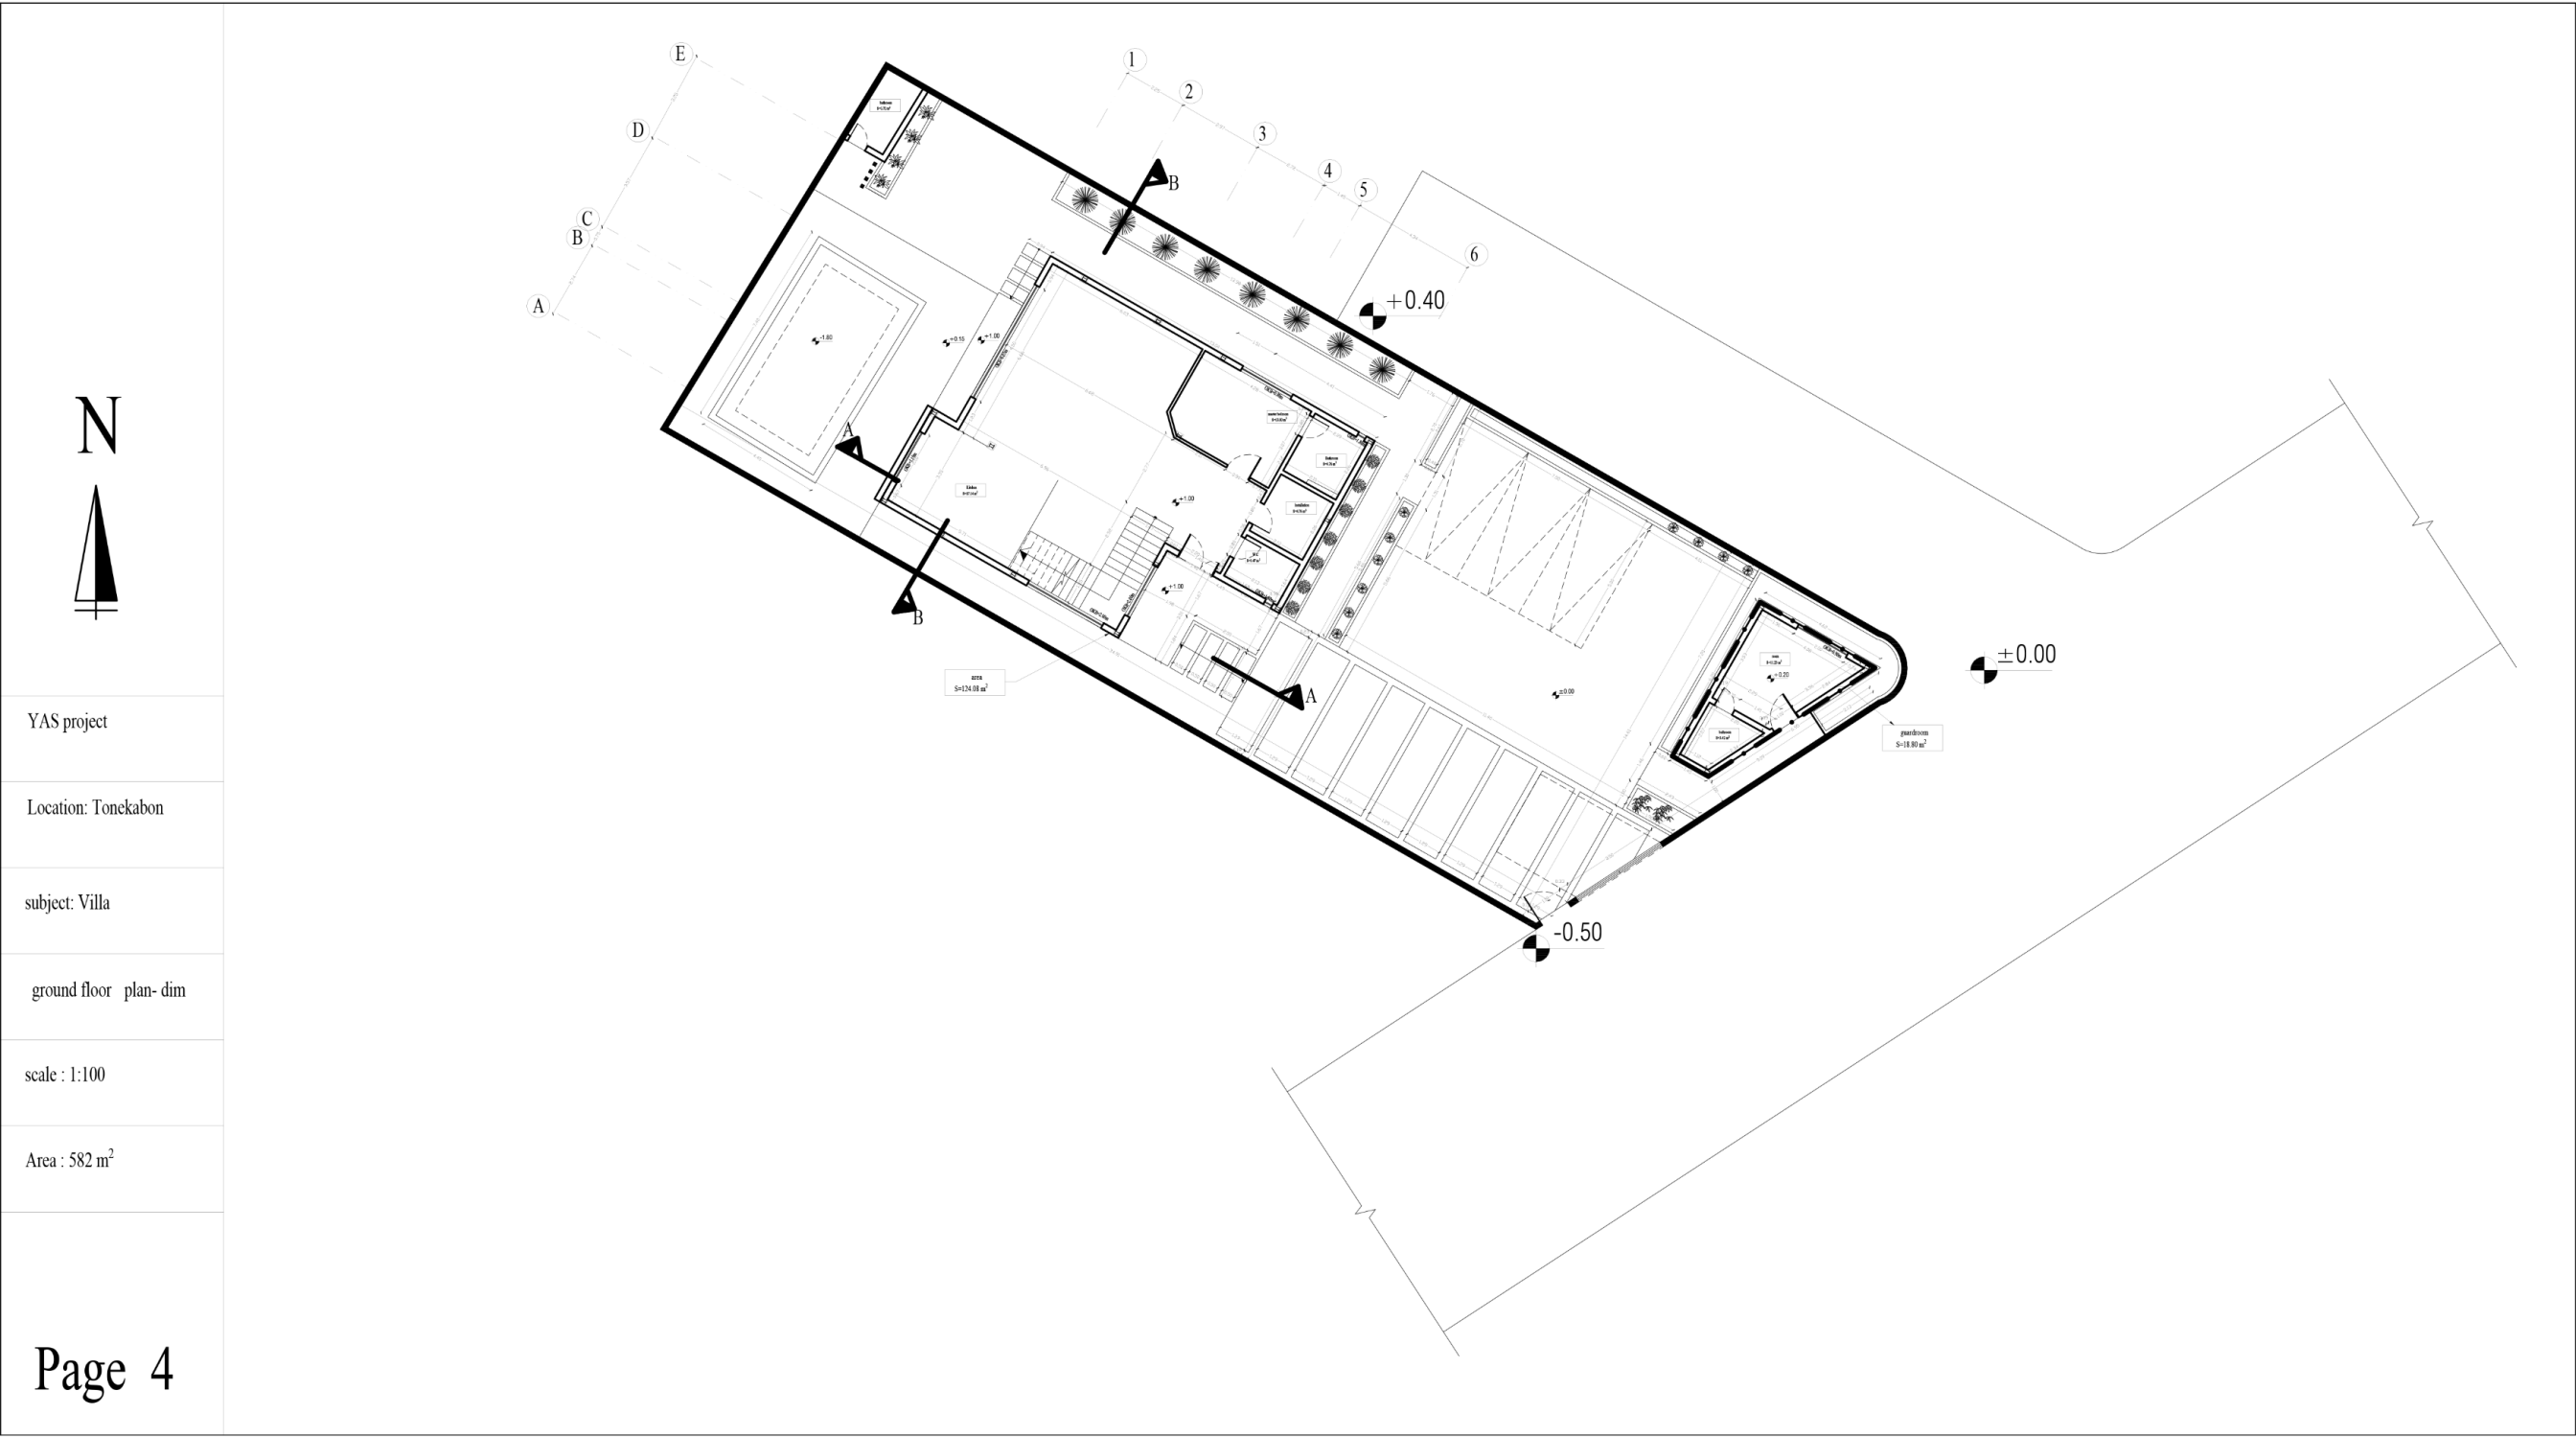

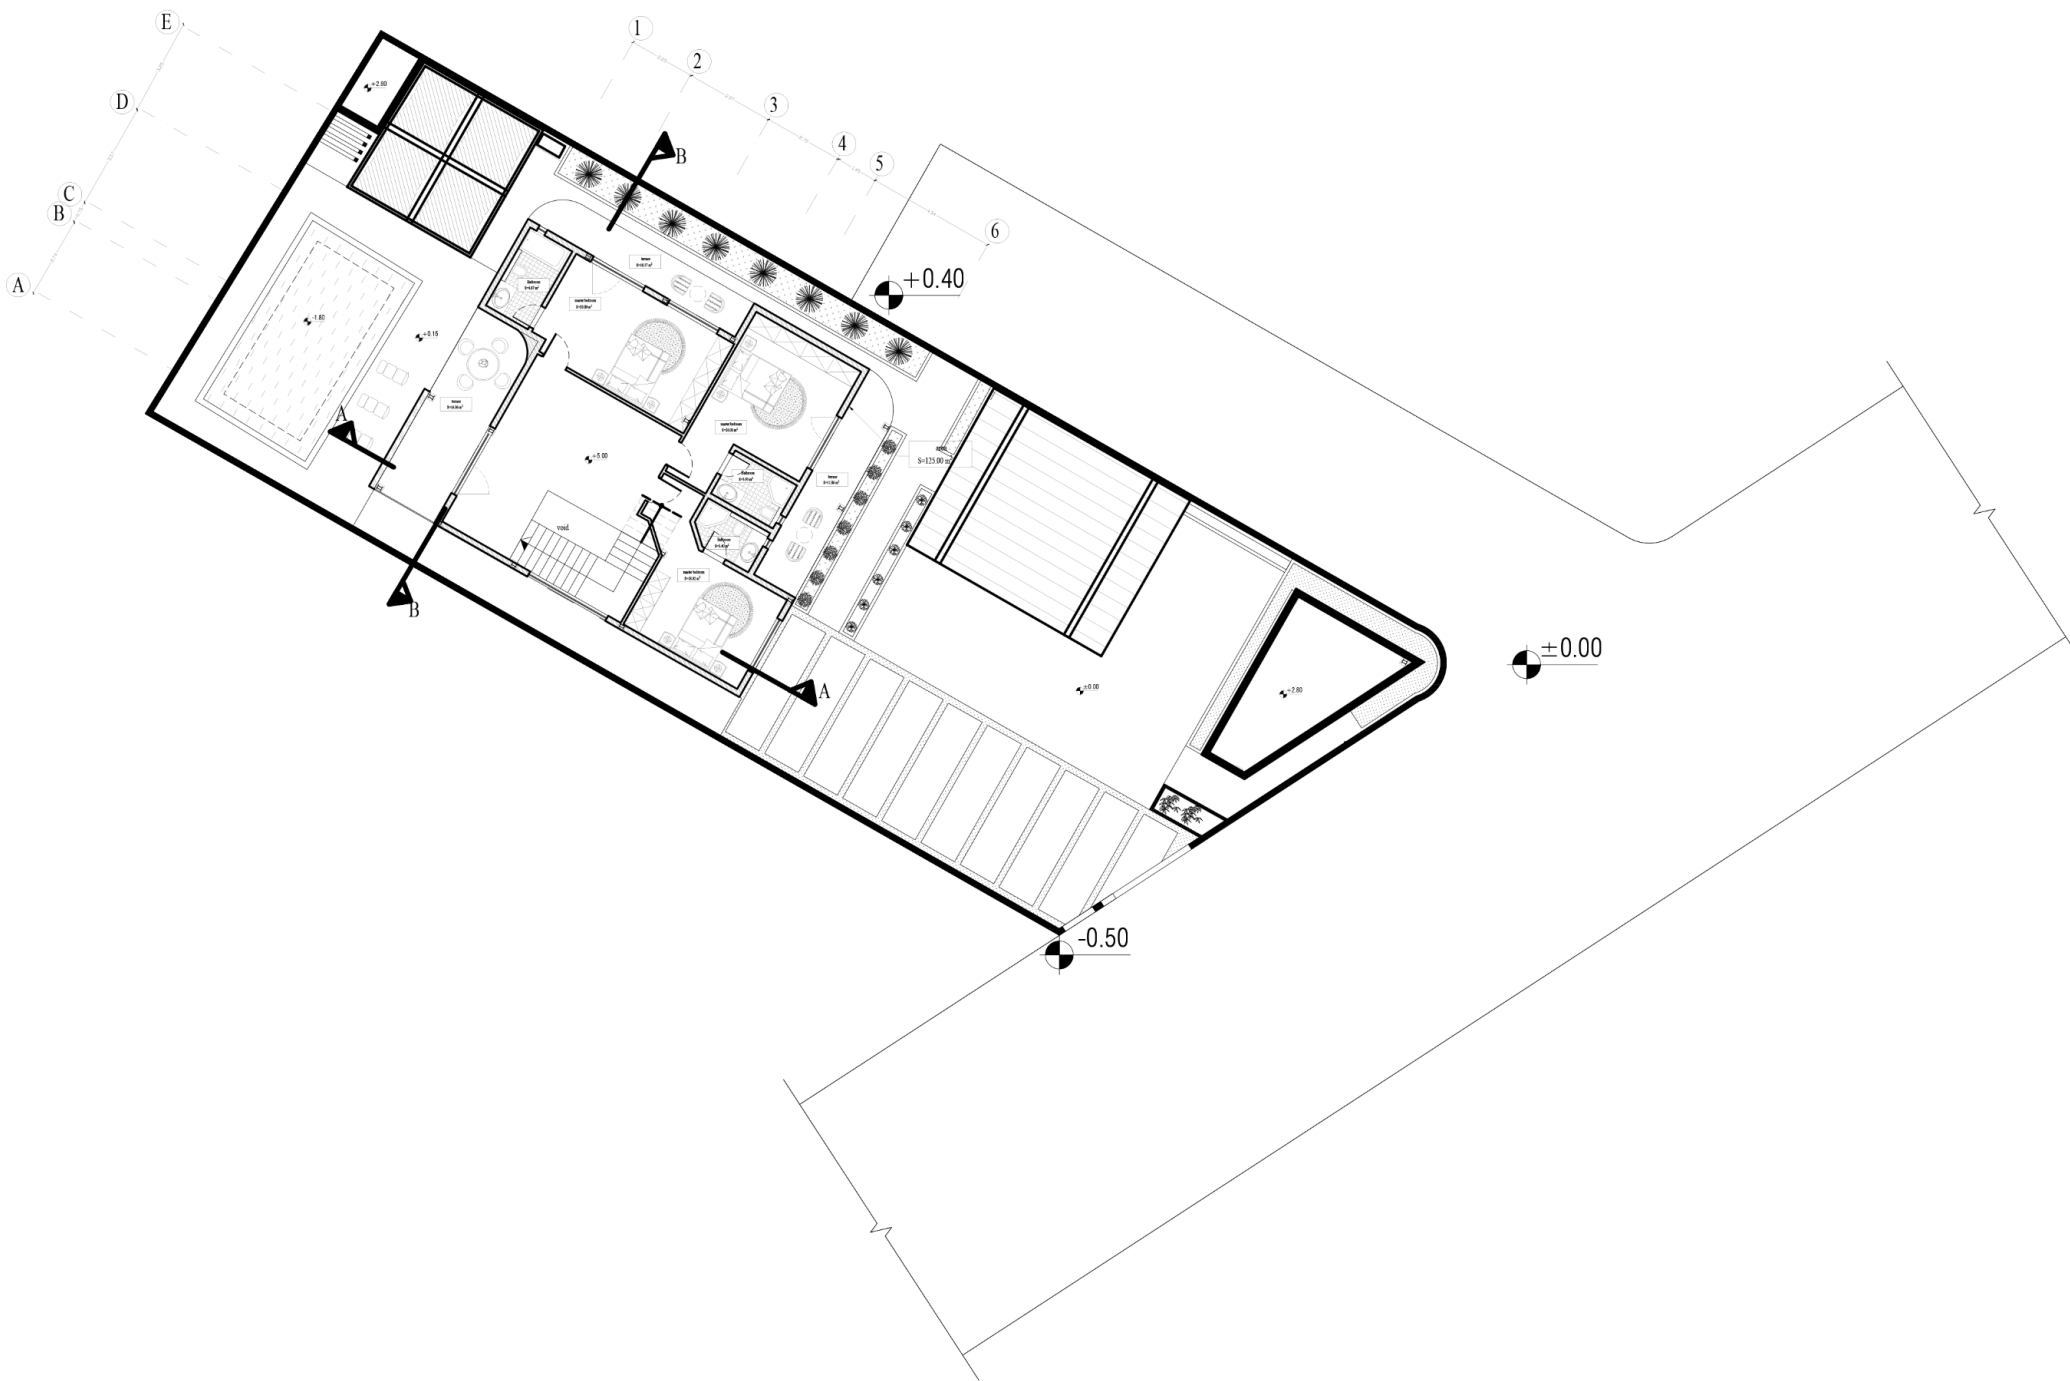

YAS project

Location: Tonekabon

subject: Villa

first floor plan

scale : 1:100

Area : 582 m²

Page 5



YAS project

Location: Tonekabon


subject: Villa

first floor plan-dim

scale : 1:100

Area : 582 m²

Page 6

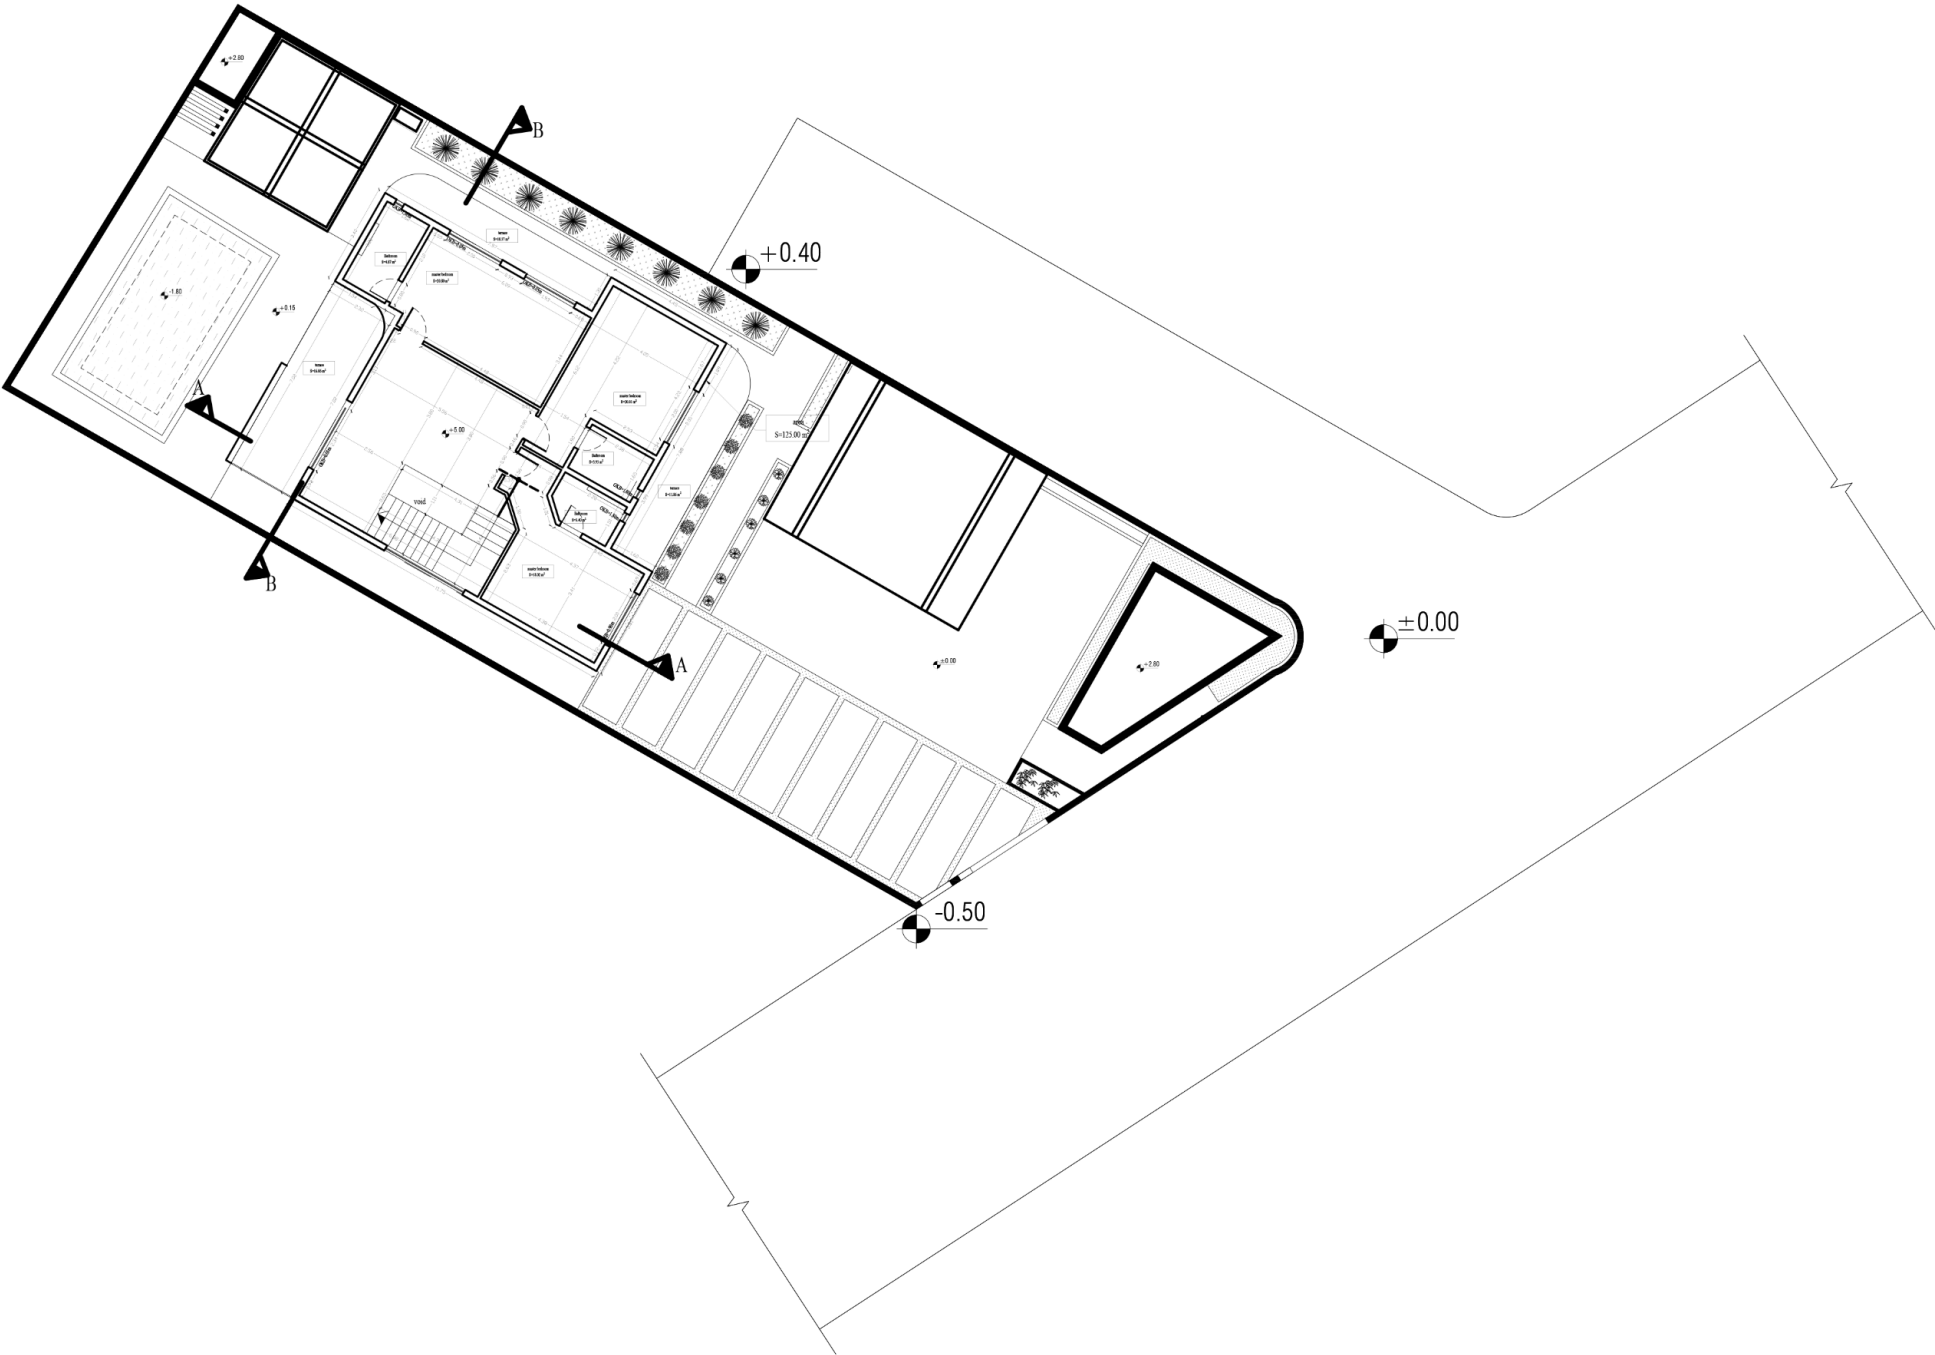



YAS project

Location: Tonekabon


subject: Villa

north elevation

scale : 1:100

Area : 582 m²

Page 7

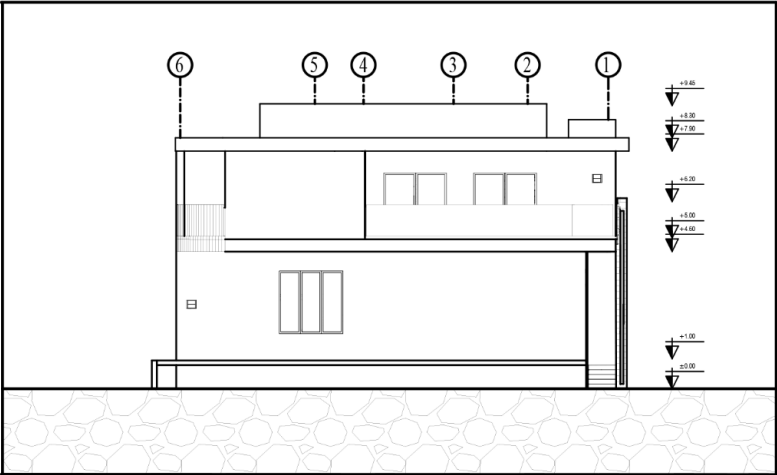



YAS project

Location: Tonekabon


subject: Villa

south elevation

scale : 1:100

Area : 582 m²

Page 8

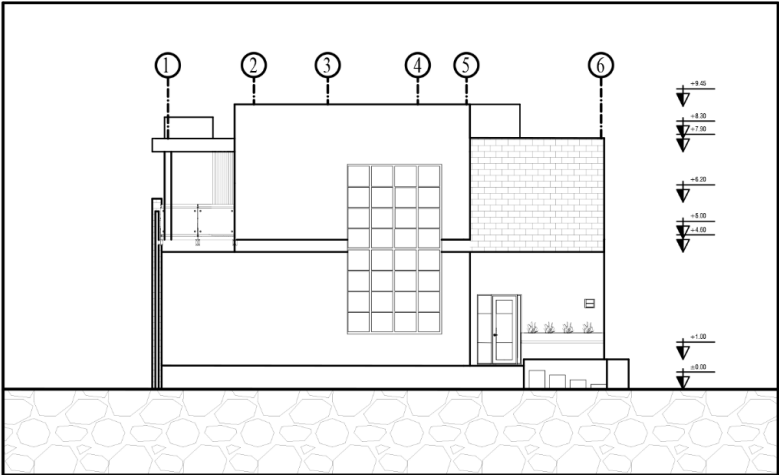



YAS project


Location: Tonekabon

subject: Villa

east elevation

scale : 1:100

Area : 582 m²

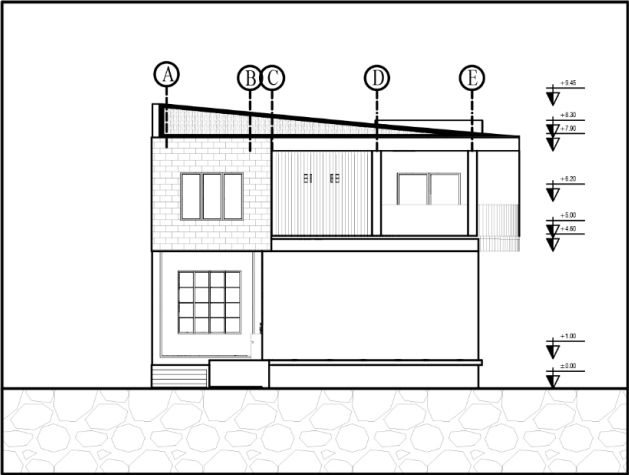



YAS project

Location: Tonekabon


subject: Villa

west elevation

scale : 1:100

Area : 582 m²

Page 10

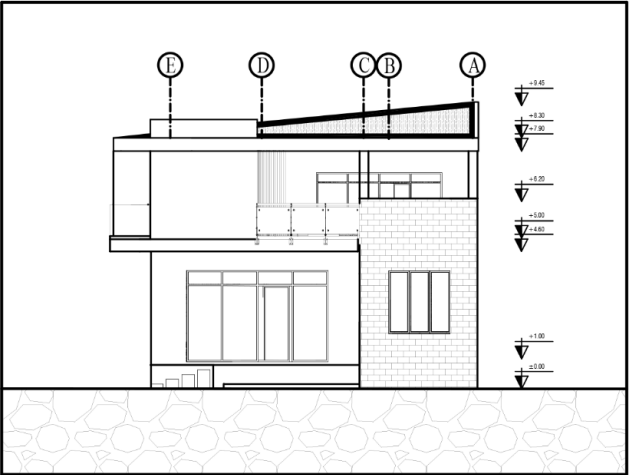



YAS project

Location: Tonekabon


subject: Villa

section A-A

scale : 1:100

Area : 582 m²

Page 11

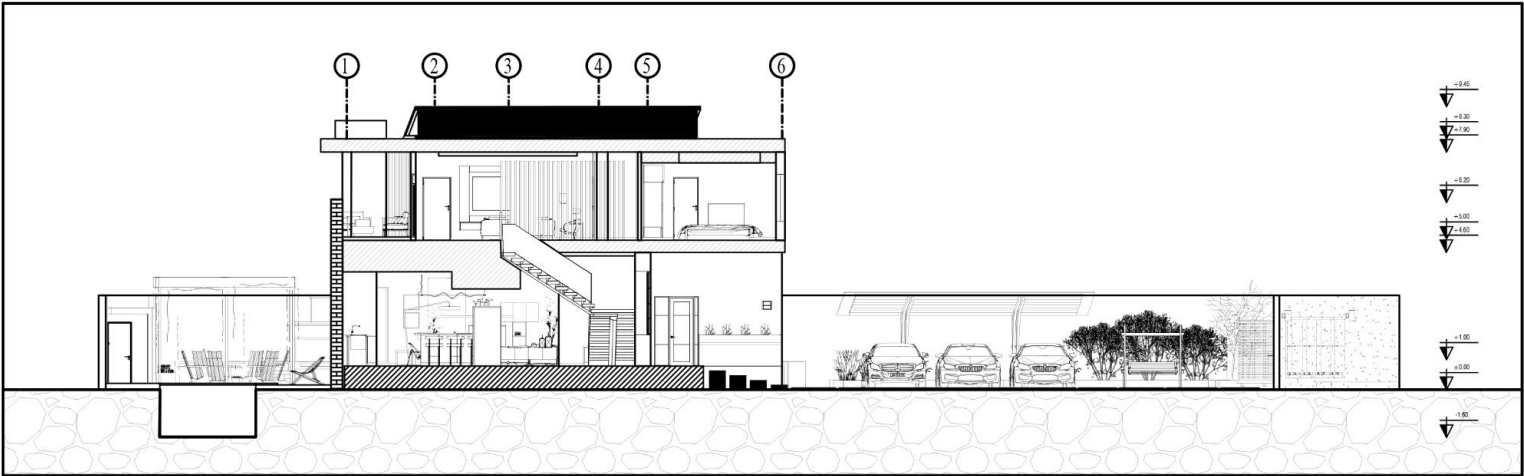



YAS project

Location: Tonekabon


subject: Villa

section B-B

scale : 1:100

Area : 582 m²

Page 12

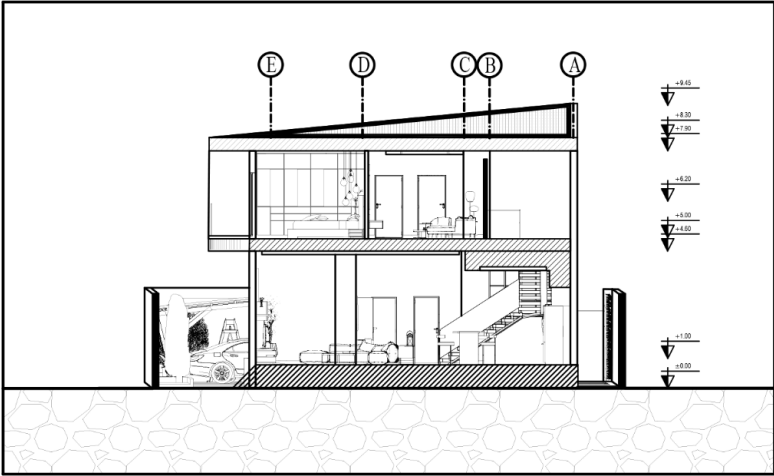



YAS project

Location: Tonekabon

subject: Villa

section - stair

scale : 1:100

Area : 582 m²

