
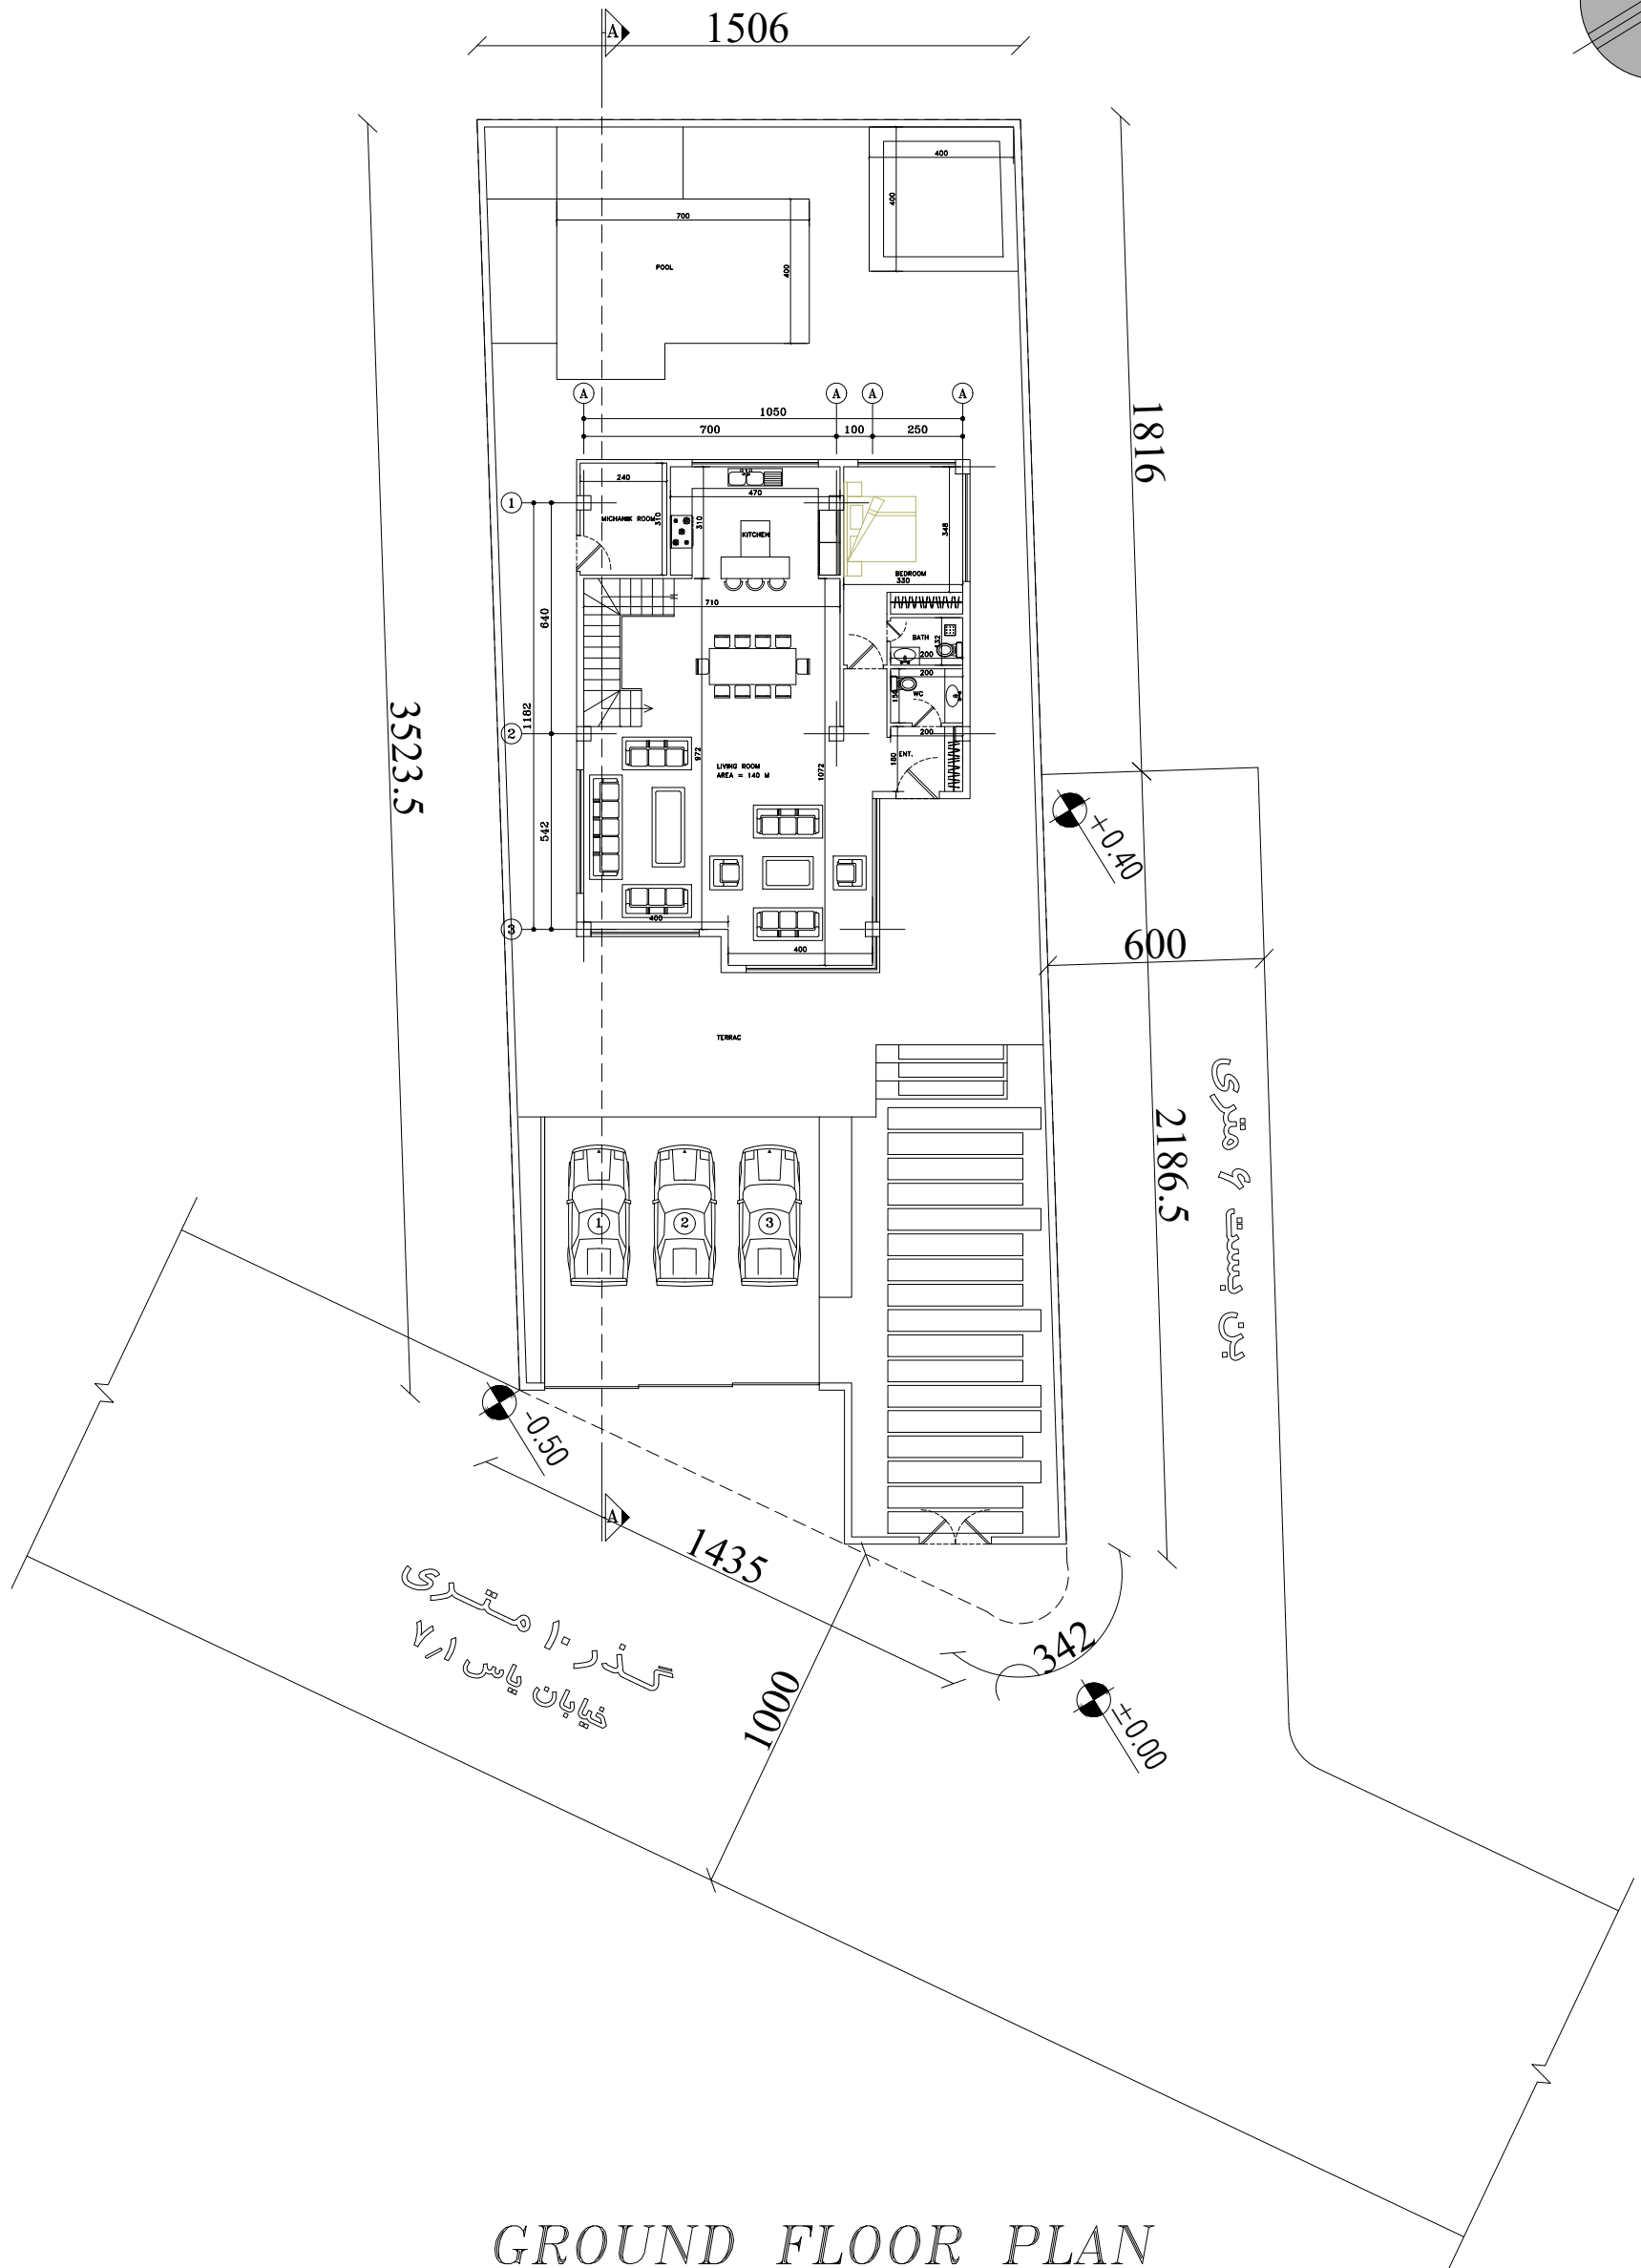


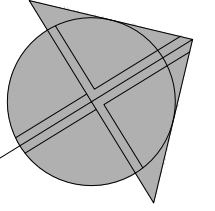

GROUND FLOOR PLAN

SC. 1:100