


+0.60 Furniture

Ground Floor PLAN

Sheet NO.



- 1.Entrance
- 2.Shoe Box
- 3.TV room
- 4.Dinning room
- 5.Kitchen
- 6.Dirty Kitchen
- 7.Elect. room
- 8.WC
- 9.Guest Room
- 10.Stair
- 11.BBQ
- 12.Sitting Area

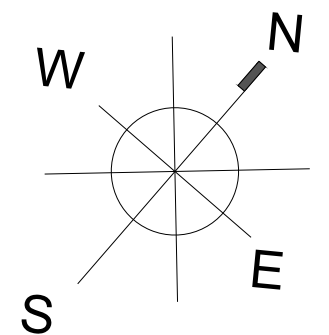

Yas Villa


Scale: 1:100

Ground Floor PLAN

+0.60
Dimension

P-02

Sheet NO.

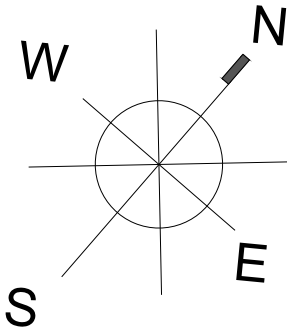

Yas Villa


Scale: 1:100

First Floor PLAN


+4.60
Furniture

P-03

Sheet NO.

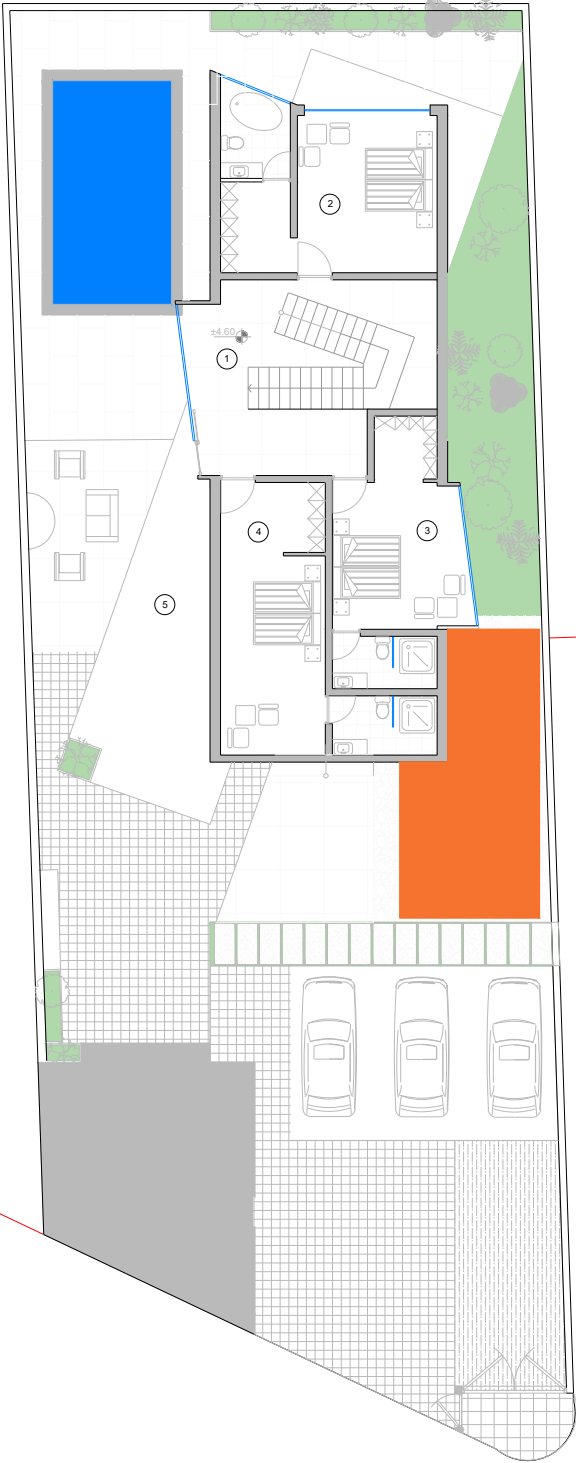

- 1. Entrance
- 2. Master room
- 3. Master room
- 4. Master room
- 5. Terrace

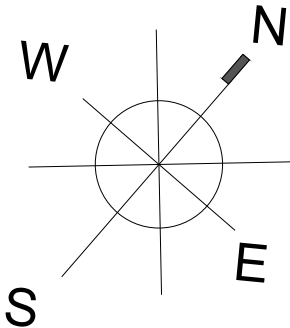

Yas Villa

Scale: 1:100

First Floor PLAN

+4.60
Dimension

P-03

Sheet NO.

