





















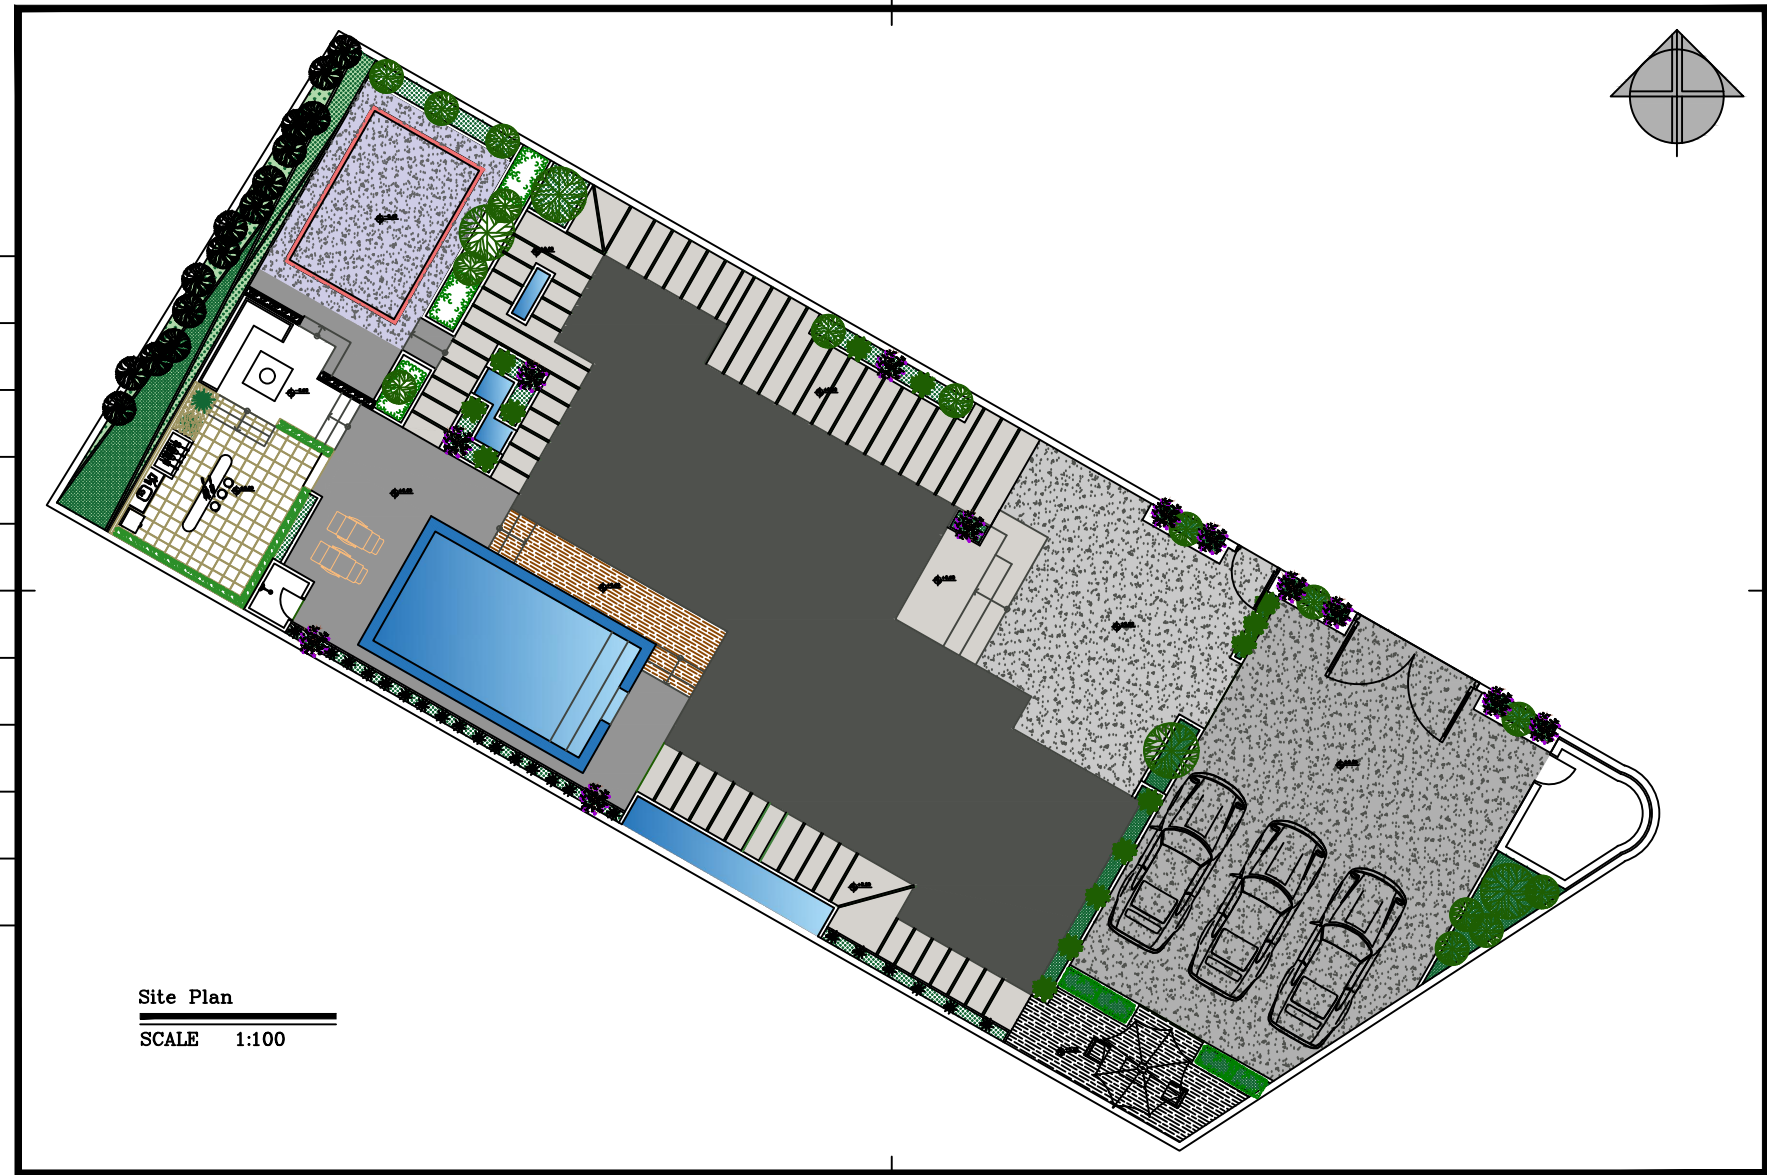



Site Plan

SCALE 1:100

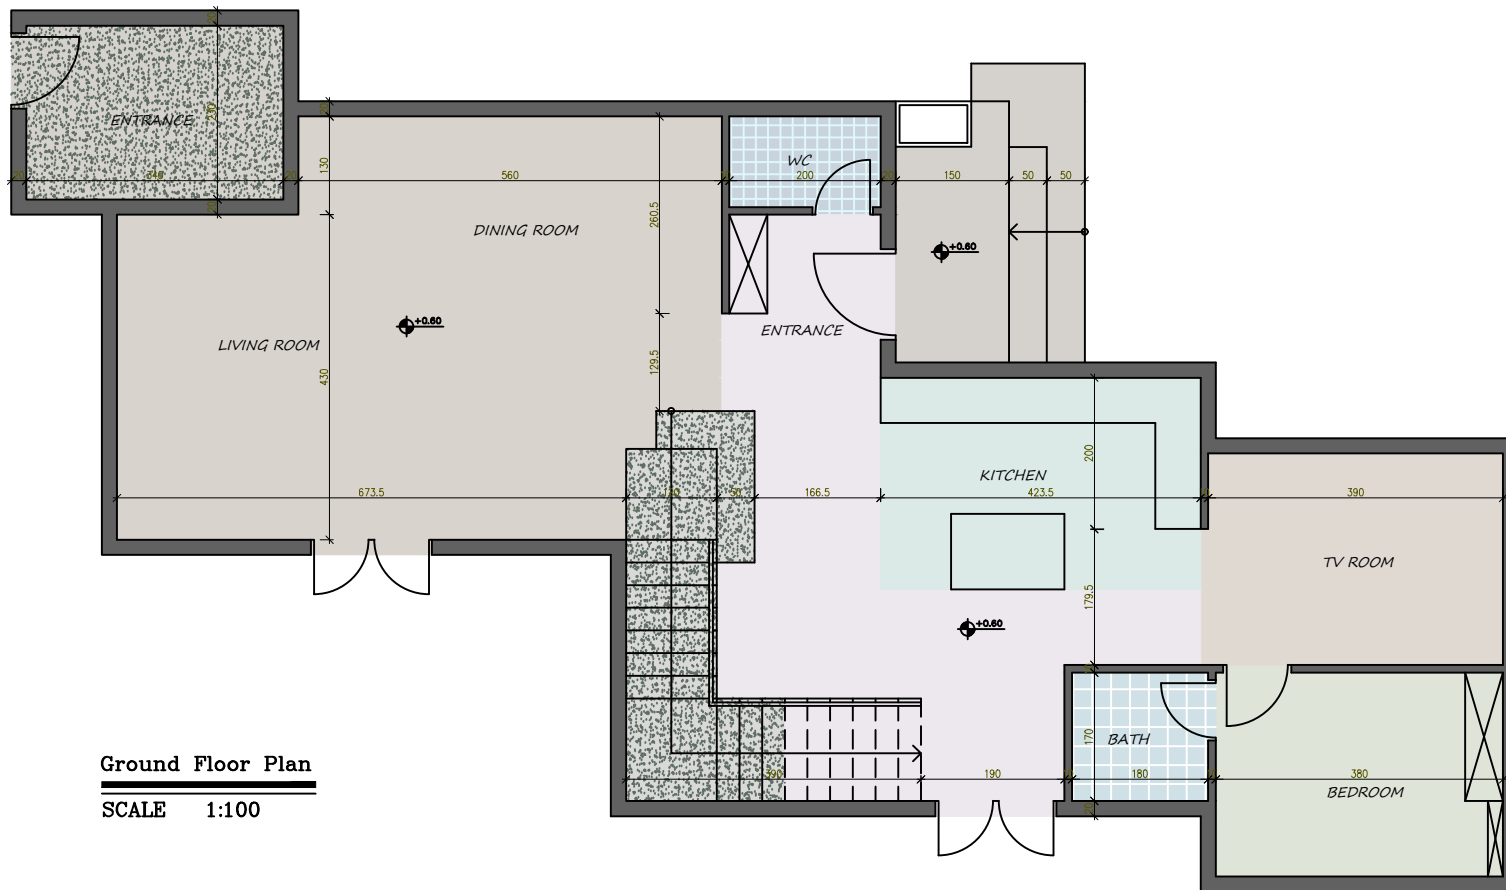


Ground Floor Plan

SCALE 1:100

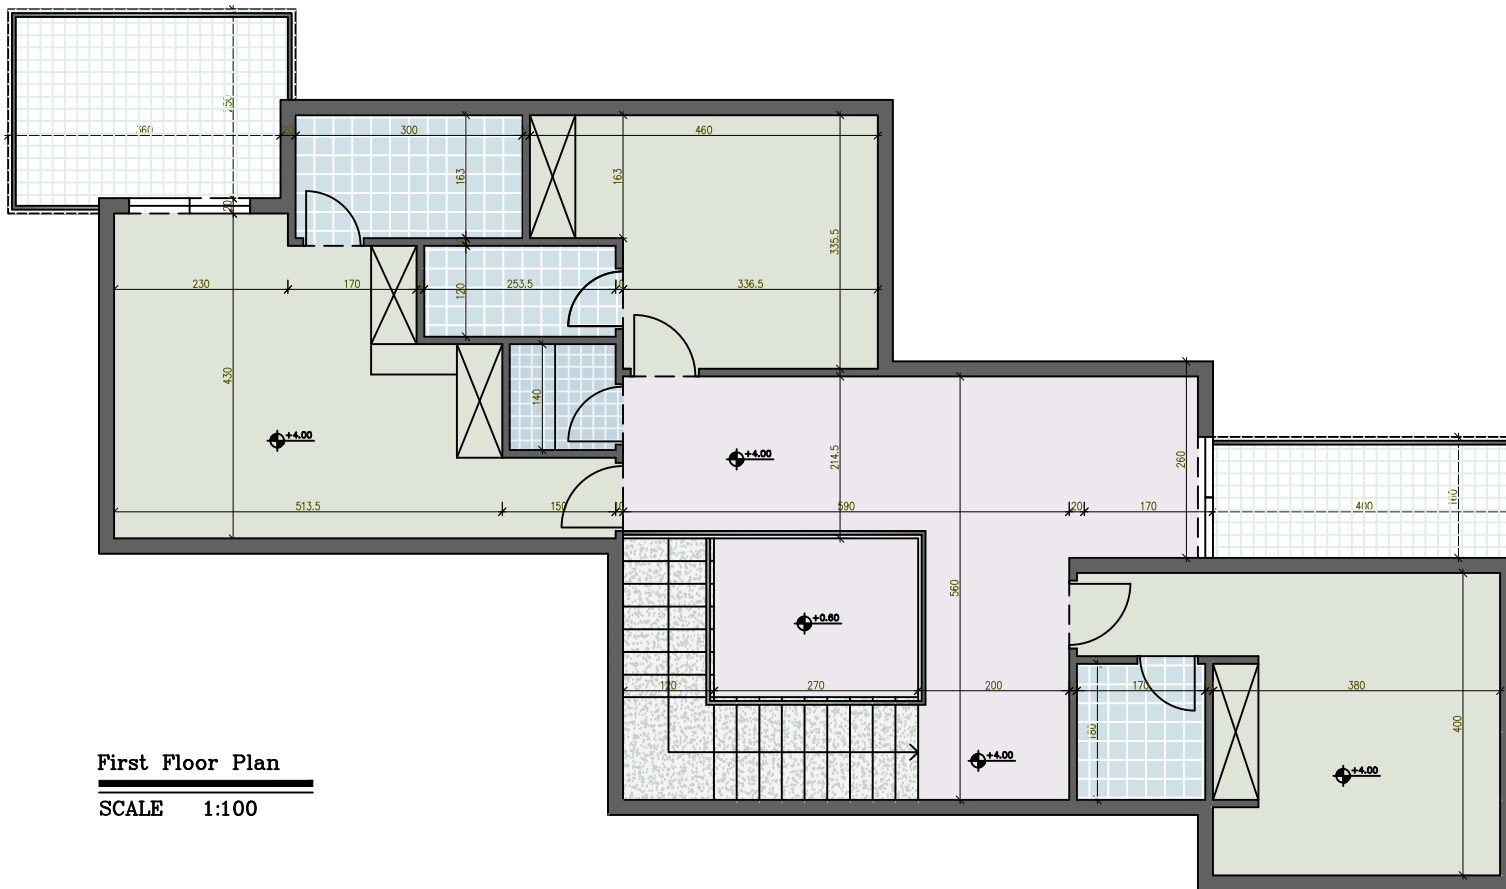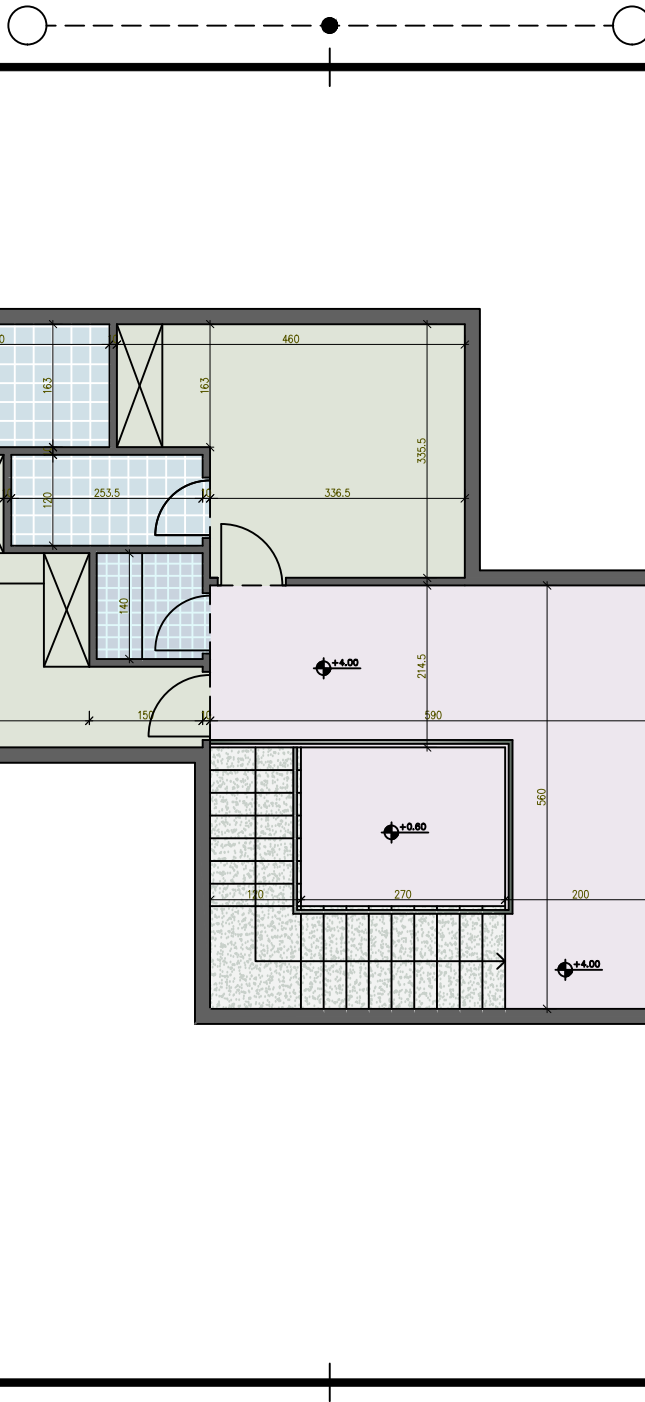


First Floor Plan
SCALE 1:100

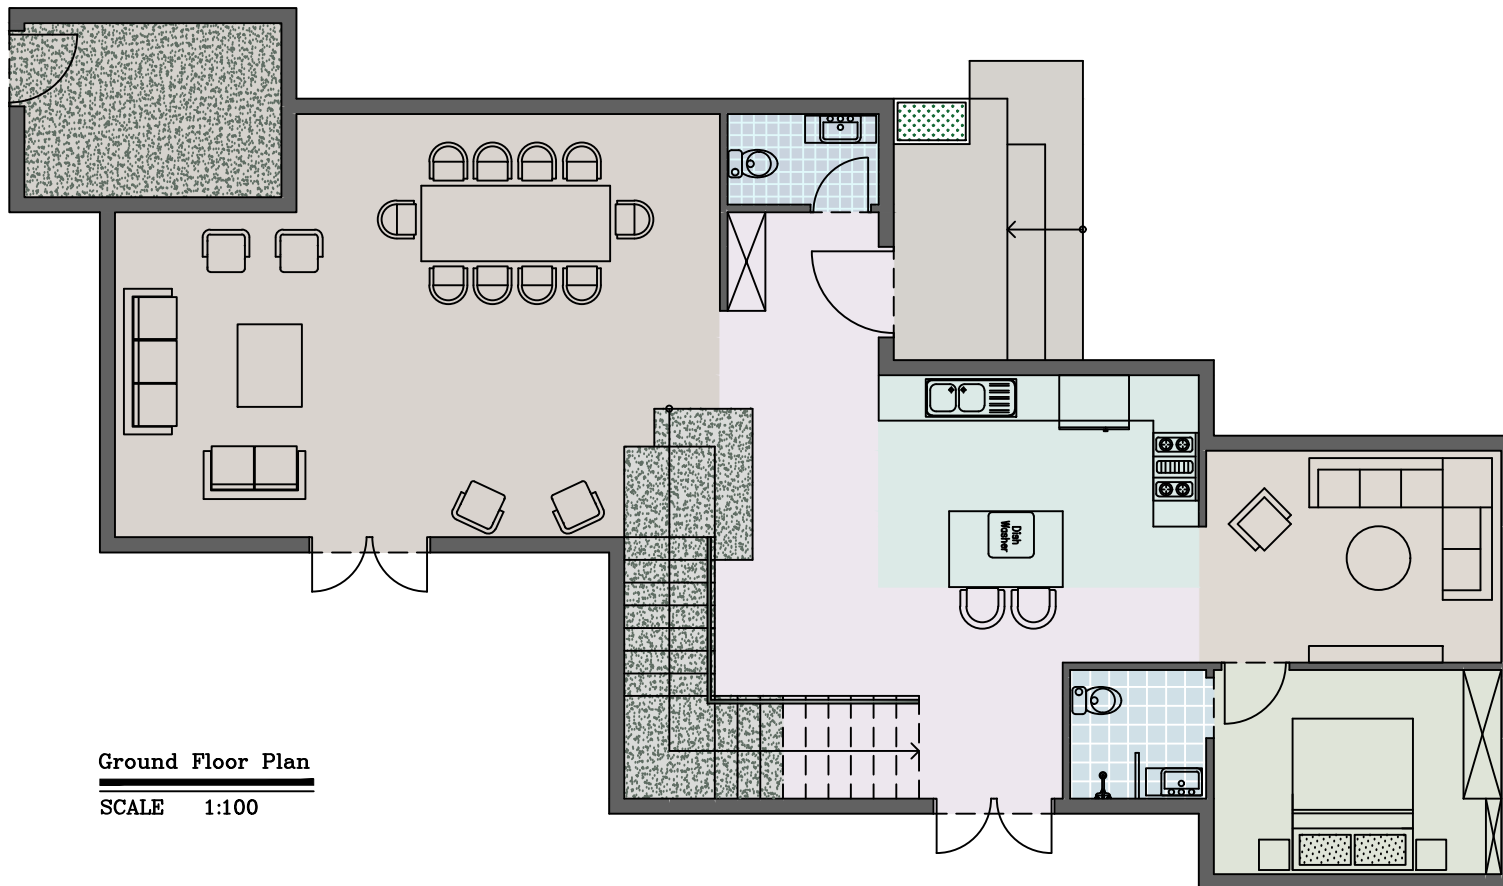

Ground Floor Plan

SCALE 1:100

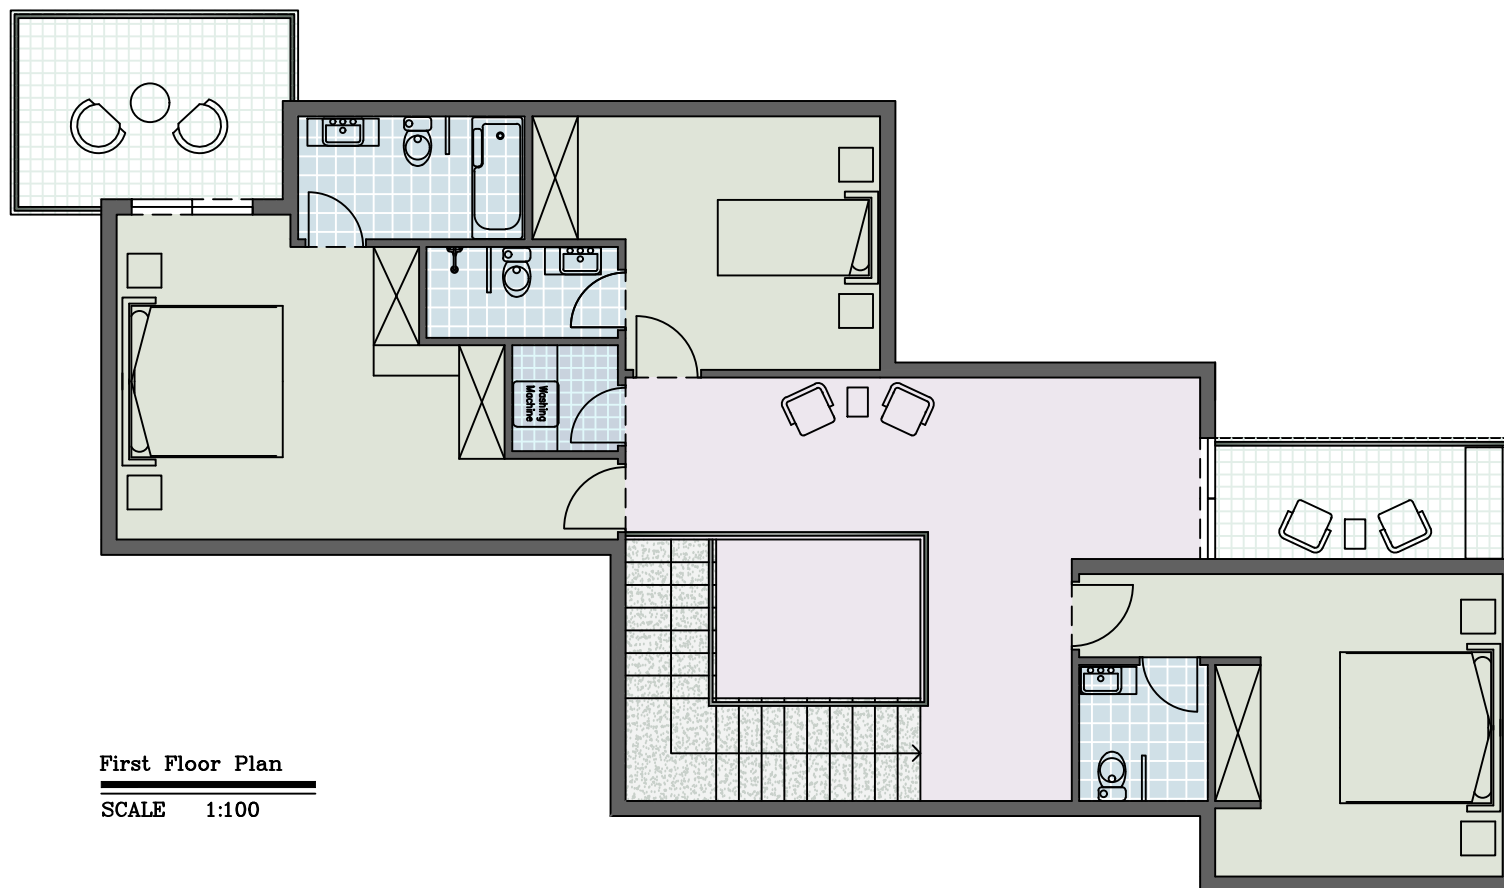

First Floor Plan
SCALE 1:100