


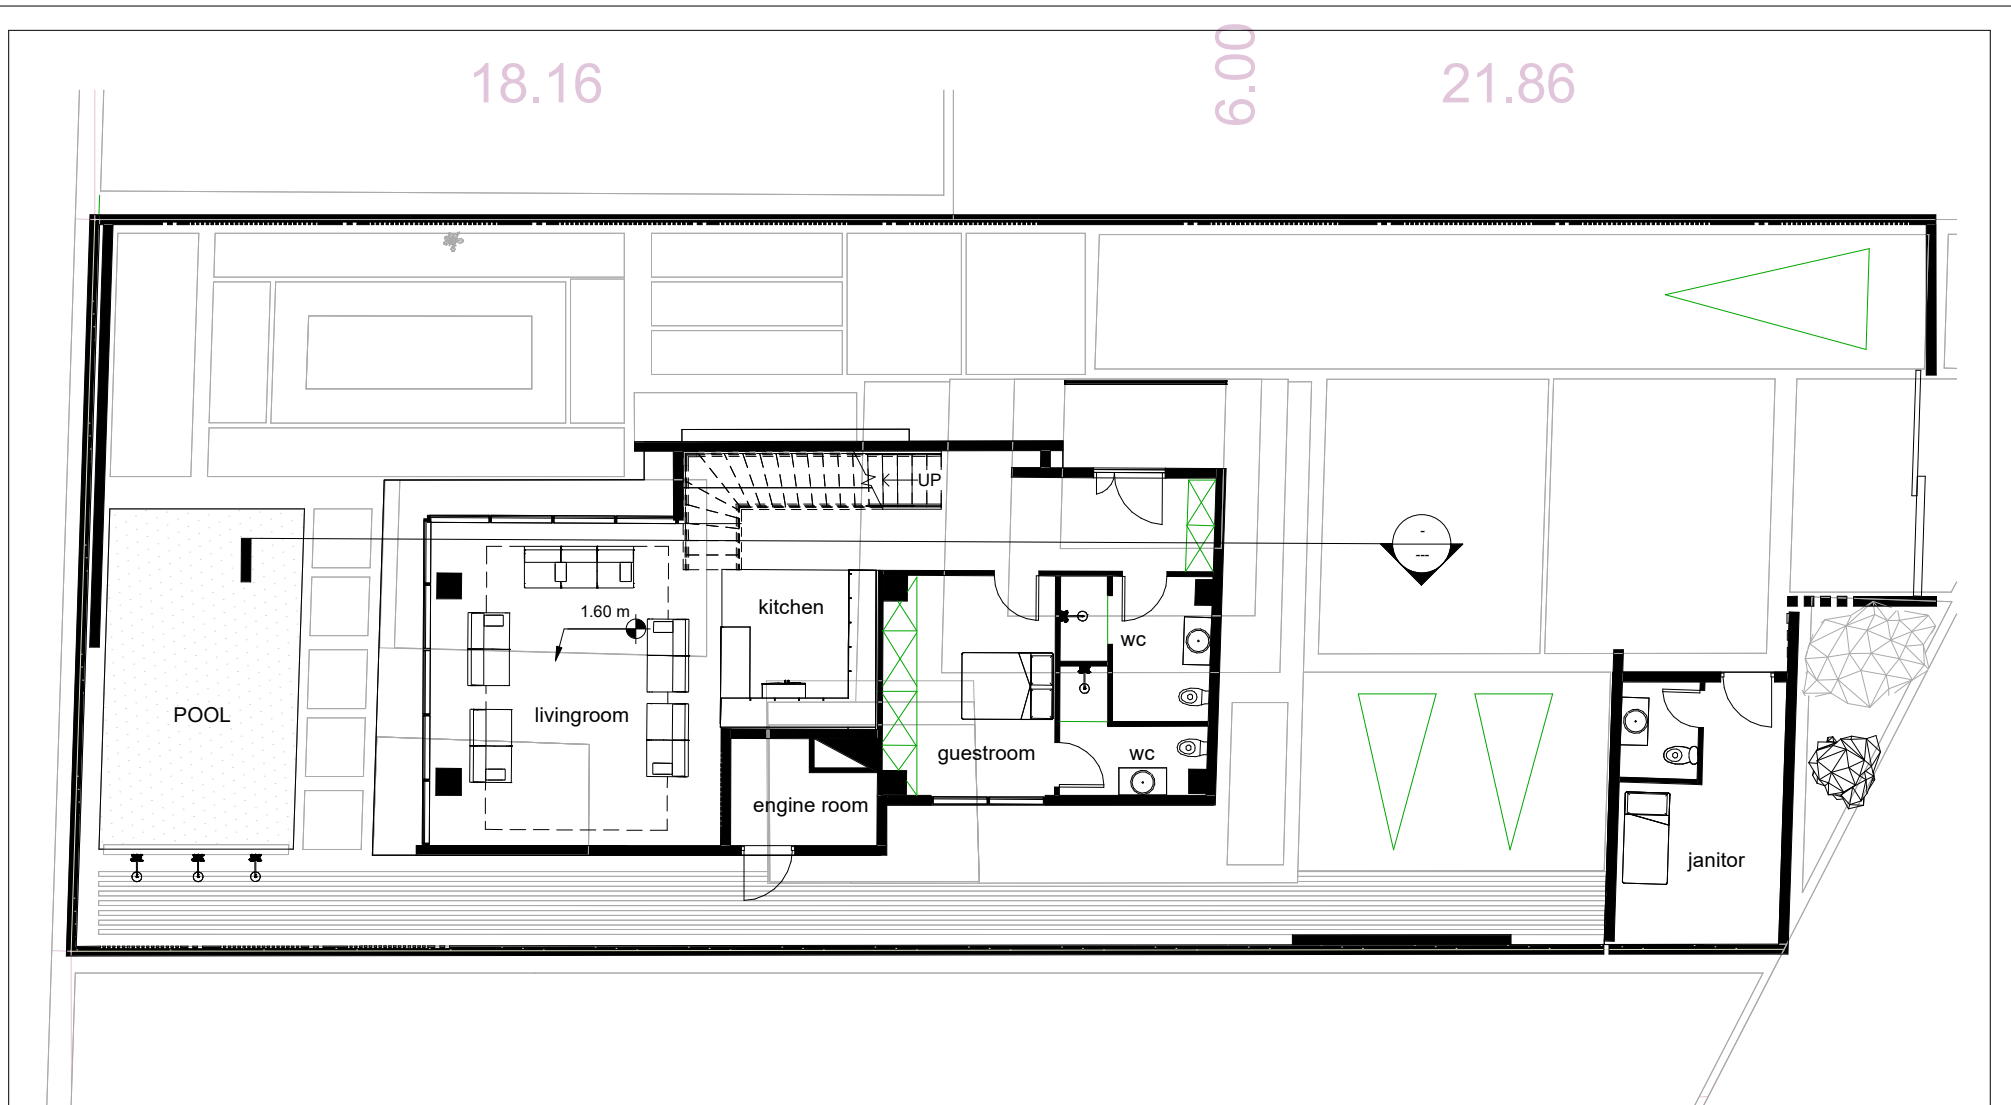




kaf level 1

1	:	100
---	---	-----

www.autodesk.com/revit

YAS VILLA

GROUND FLOOR

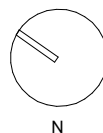

TARH 2 TARH COMPETITION

Project number	0001
----------------	------

Date	Issue Date
------	------------

Drawn by	Author
----------	--------

Checked by	Checker
------------	---------


A102

Scale

1 : 100

11/29/2024 2:45:22 PM

f₁ f₂ ž 6 I A

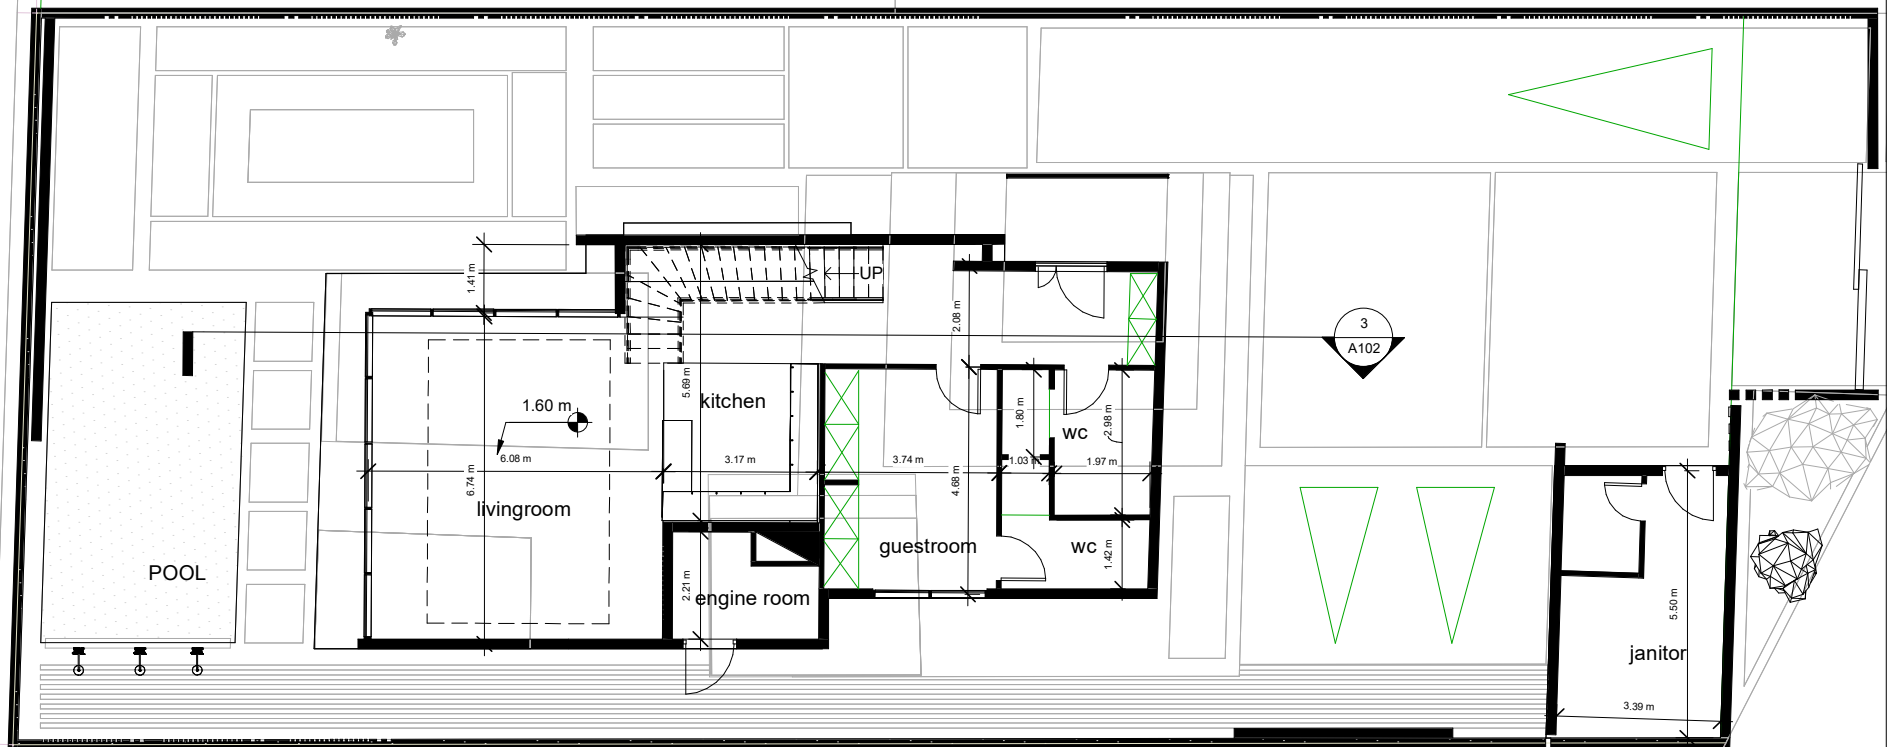

www.autodesk.com/revit

YAS VILLA

GROUND FLOOR



TARH 2 TARH COMPETITION

Project number	0001
Date	Issue Date
Drawn by	Author
Checked by	Checker

A102

Scale As indicated

11/29/2024 1:39:48 PM

15.06

14.35


V01



www.autodesk.com/revit

YAS VILLA

FIRST FLOOR

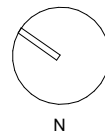

TARH 2 TARH COMPETITION

Project number	0001
Date	Issue Date
Drawn by	Author
Checked by	Checker

A103


Scale

1 : 100

11/29/2024 3:16:59 PM

14.35

104

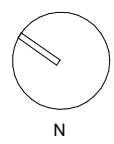


YAS VILLA

FIRST FLOOR

Scale	1 : 100
-------	---------

11/29/2024 3:14:26 PM

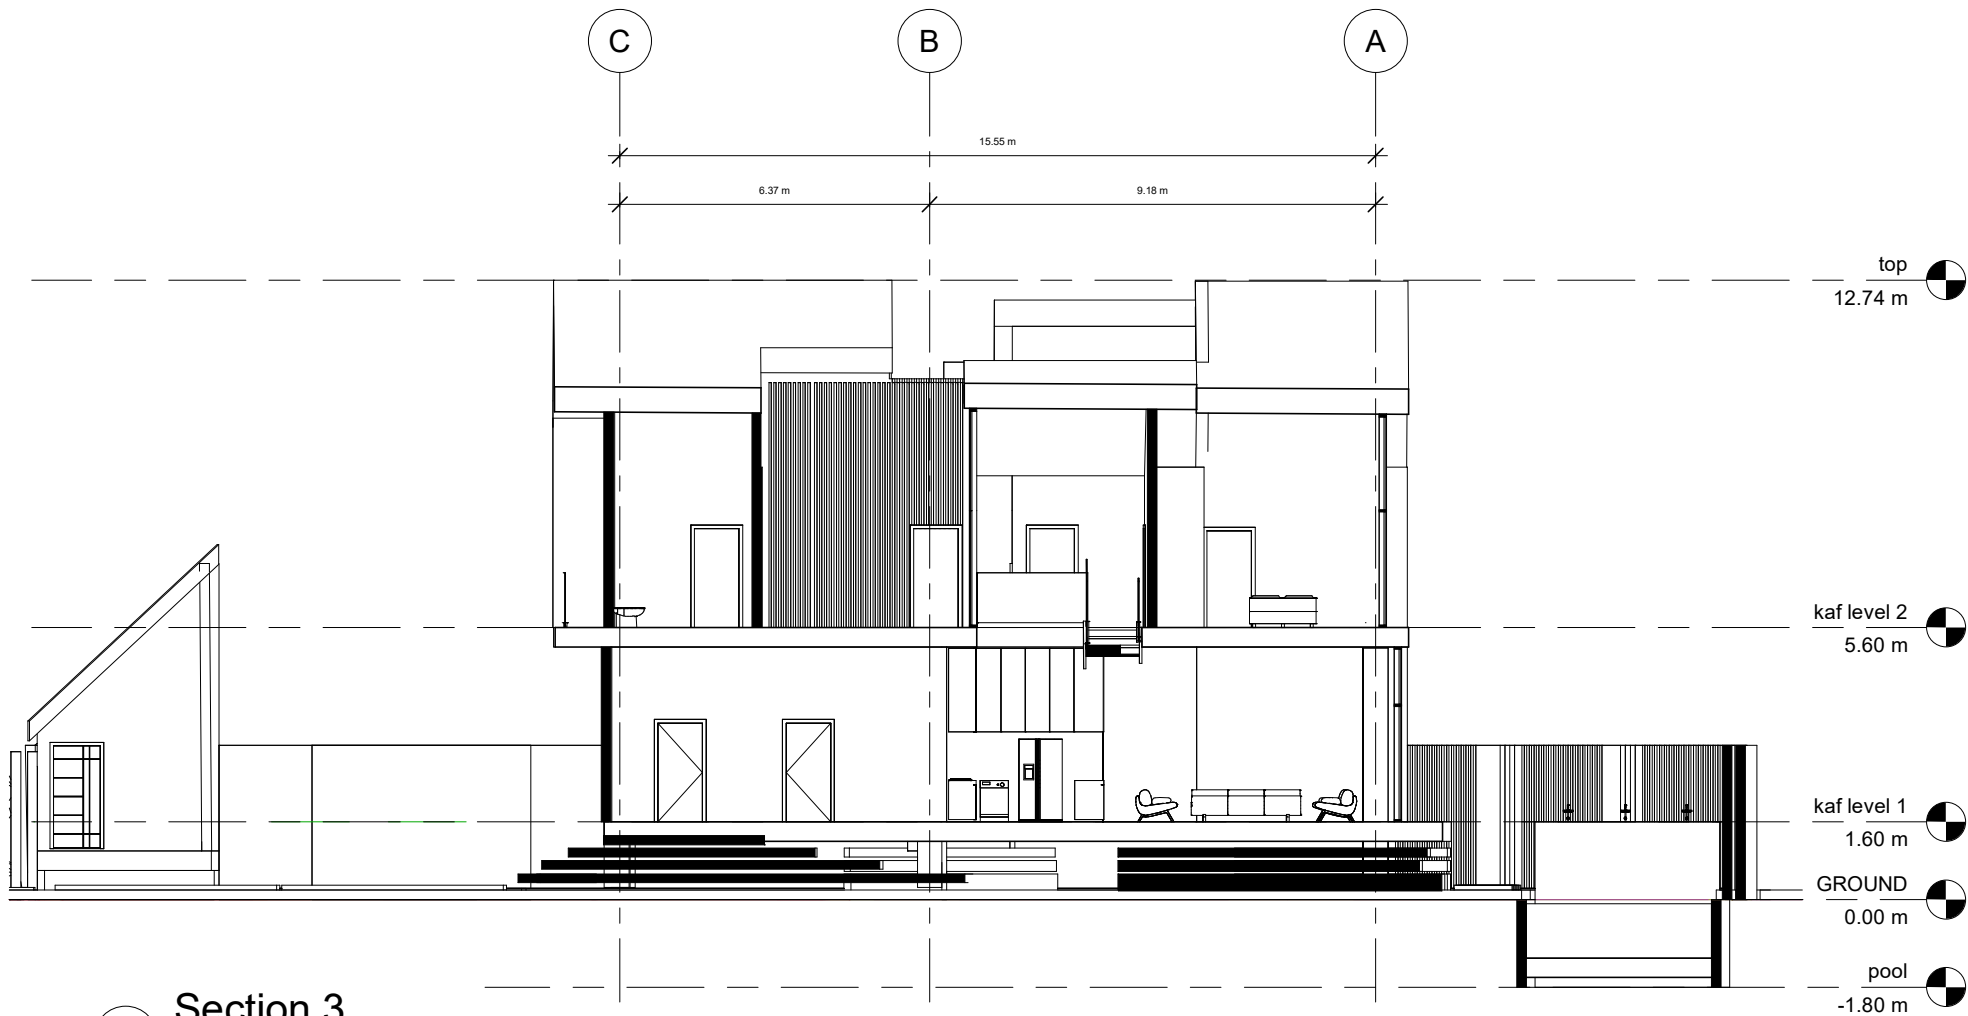

www.autodesk.com/revit

YAS VILLA

FIRST FLOOR

TARH 2 TARH COMPETITION

Project number	0001
Date	Issue Date
Drawn by	Author
Checked by	Checker

A103

Scale

1 : 100

11/29/2024 1:49:55 PM

