


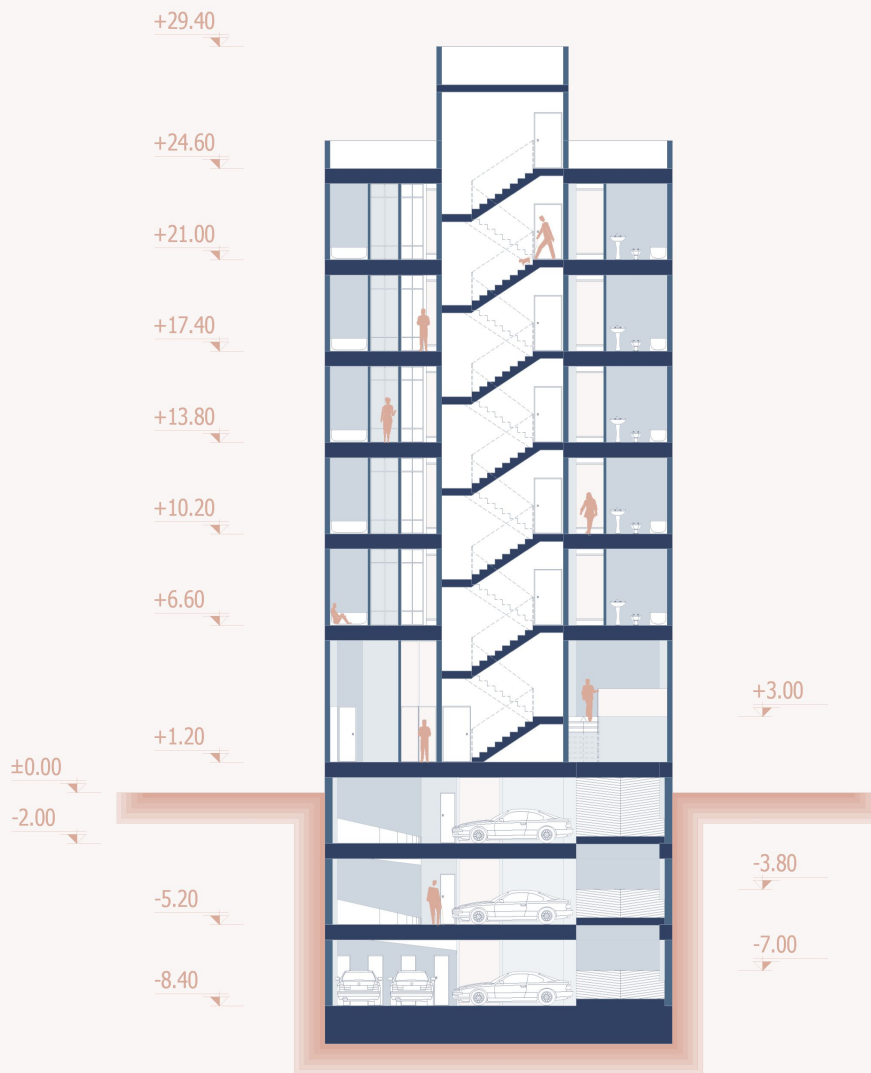


SECTION A:A

FURNITURE SECTION
SCALE 1:200




SECTION B:B

FURNITURE SECTION
SCALE 1:200

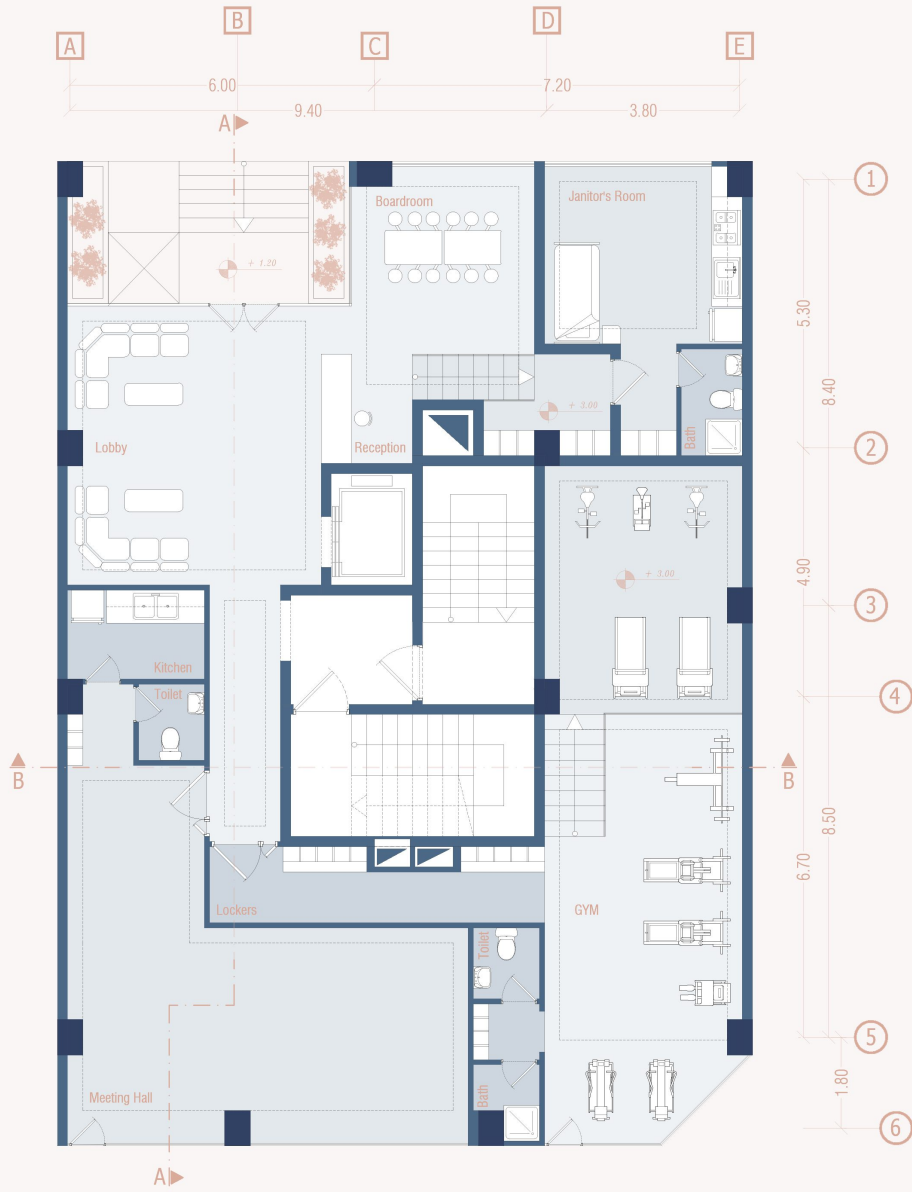


LEVEL 00

FURNITURE PLAN
SCALE 1:100

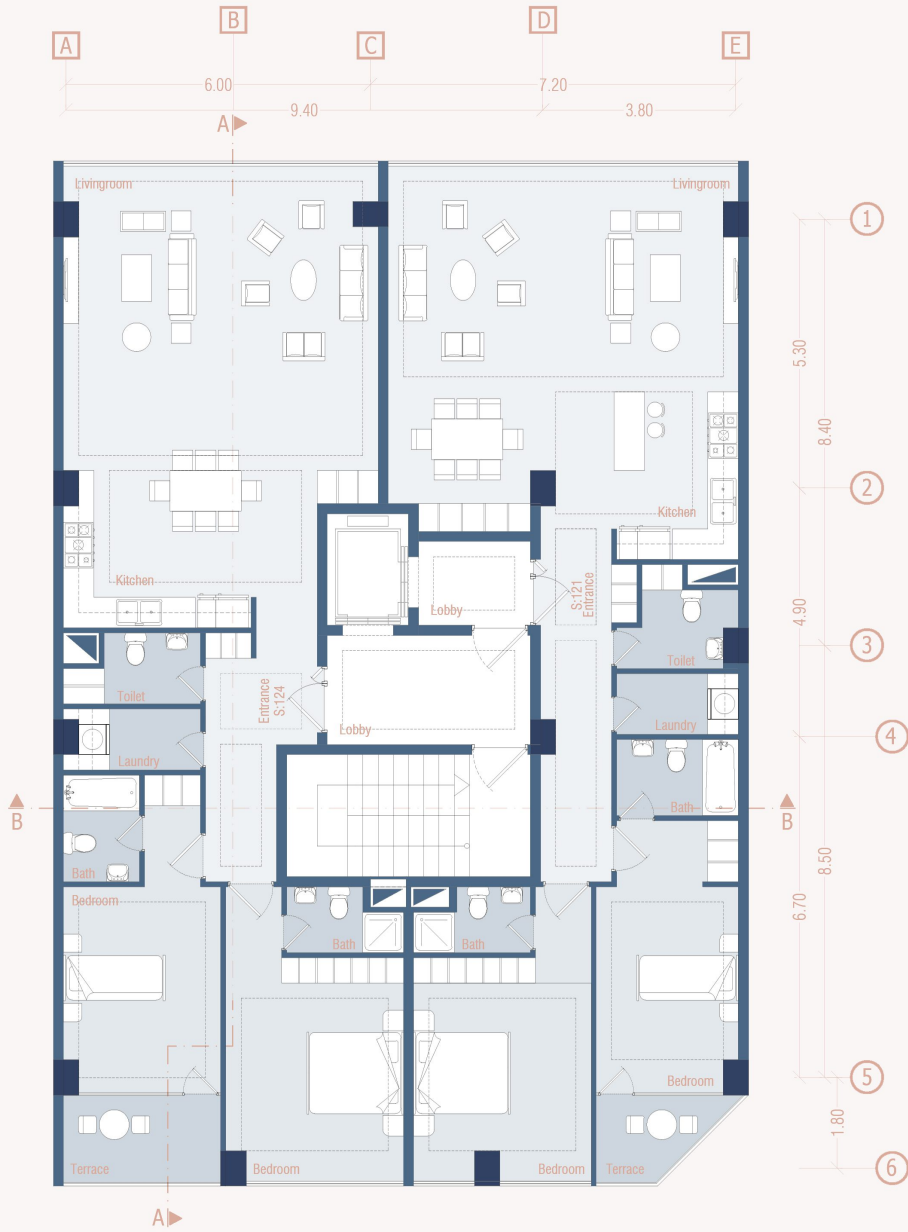


LEVEL 01-05

FURNITURE PLAN
SCALE 1:100

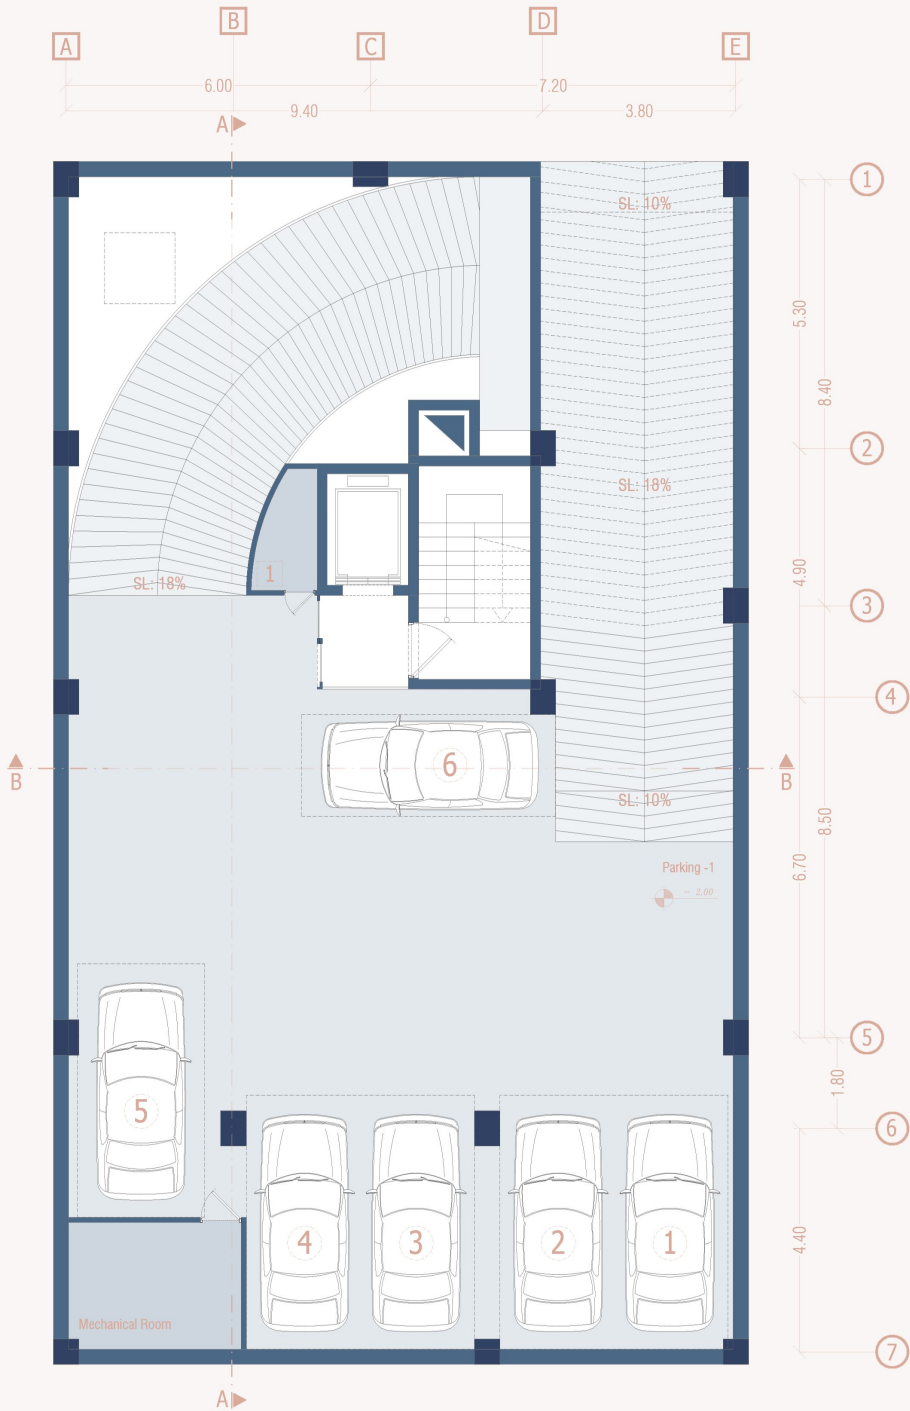


LEVEL -01

FURNITURE PLAN
SCALE 1:100

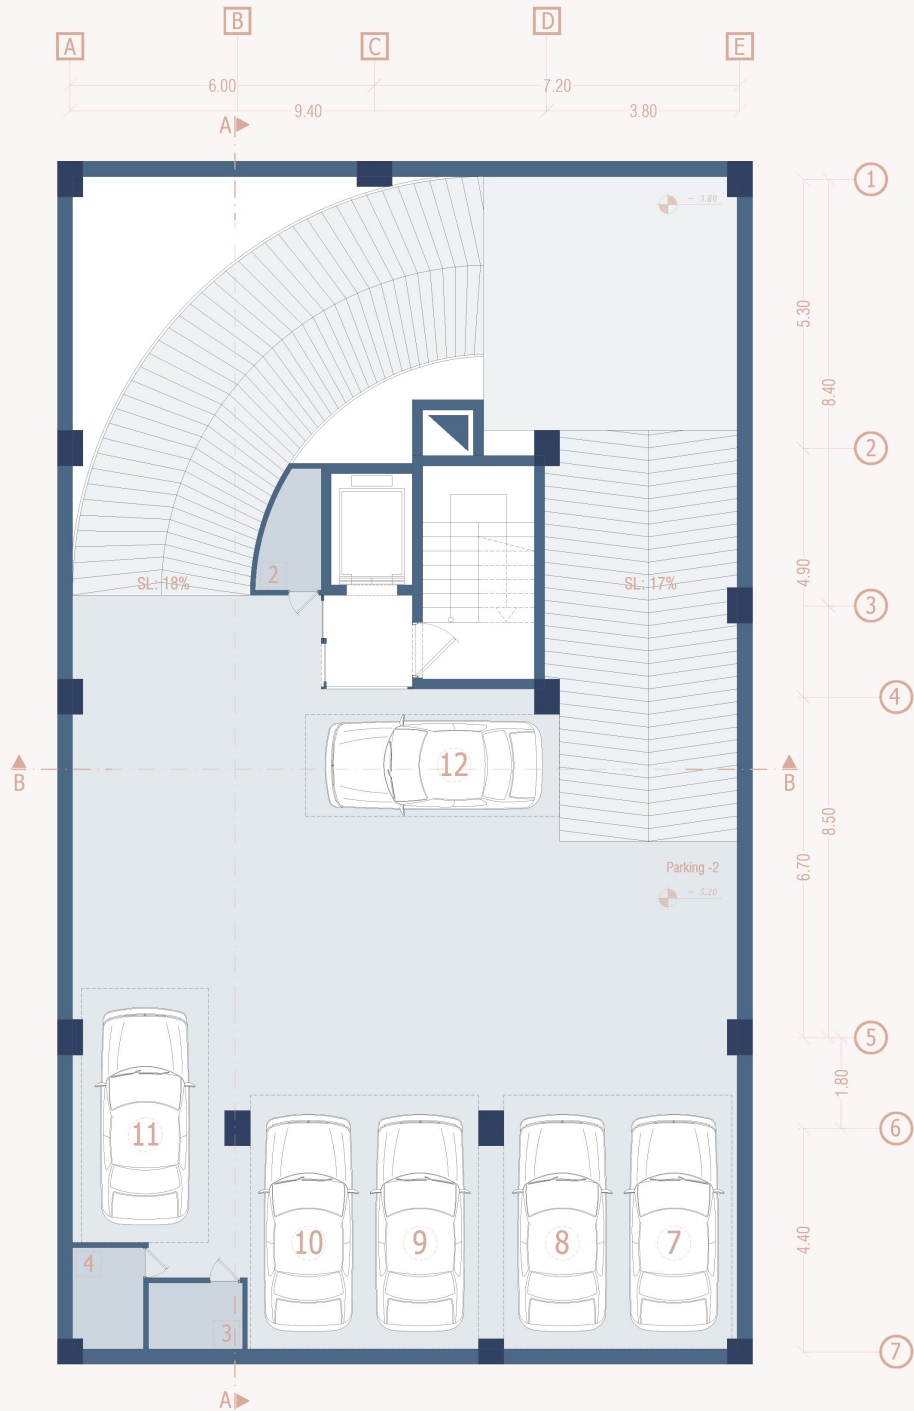


LEVEL -02

FURNITURE PLAN
SCALE 1:100

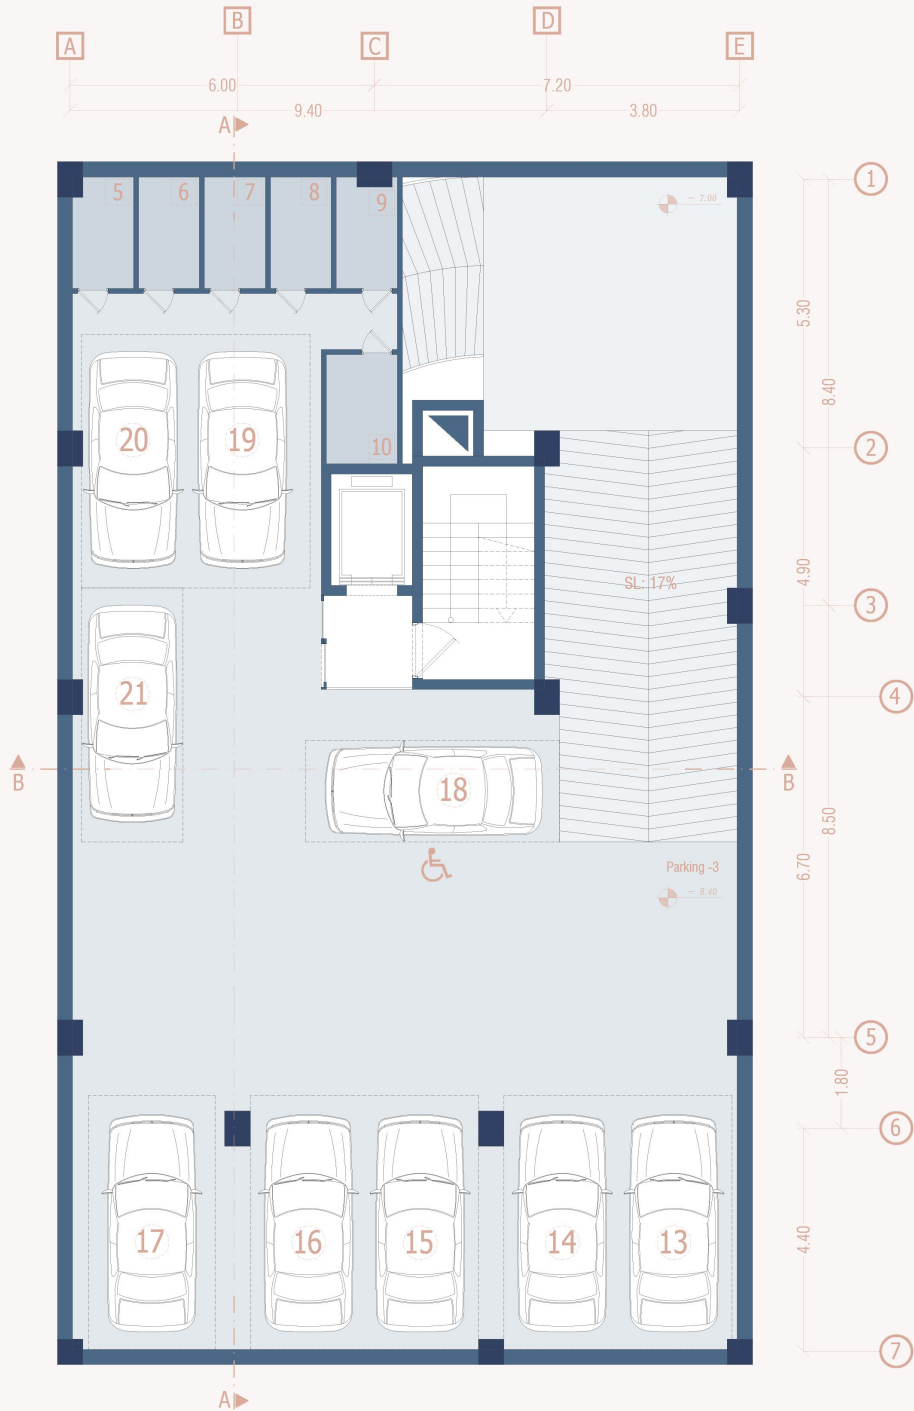



LEVEL -03

FURNITURE PLAN
SCALE 1:100

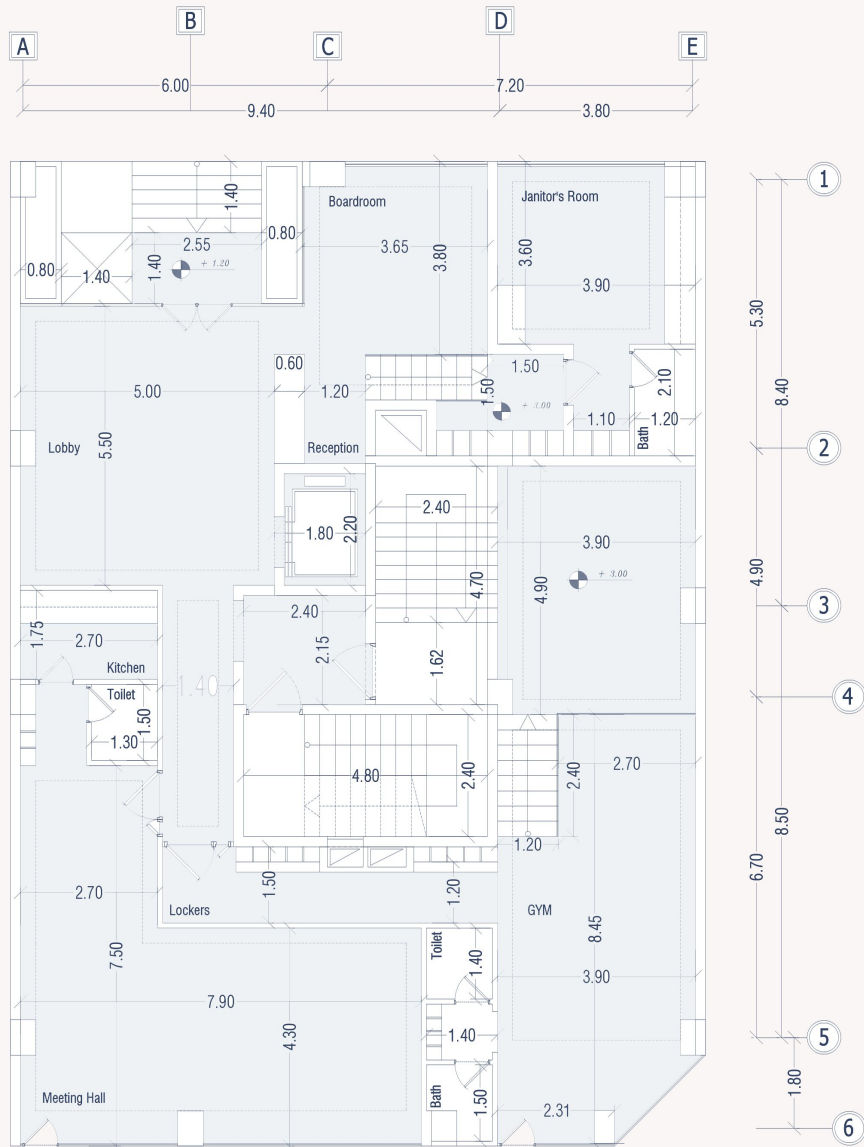


LEVEL 00

MEASUREMENT PLAN
SCALE 1:100


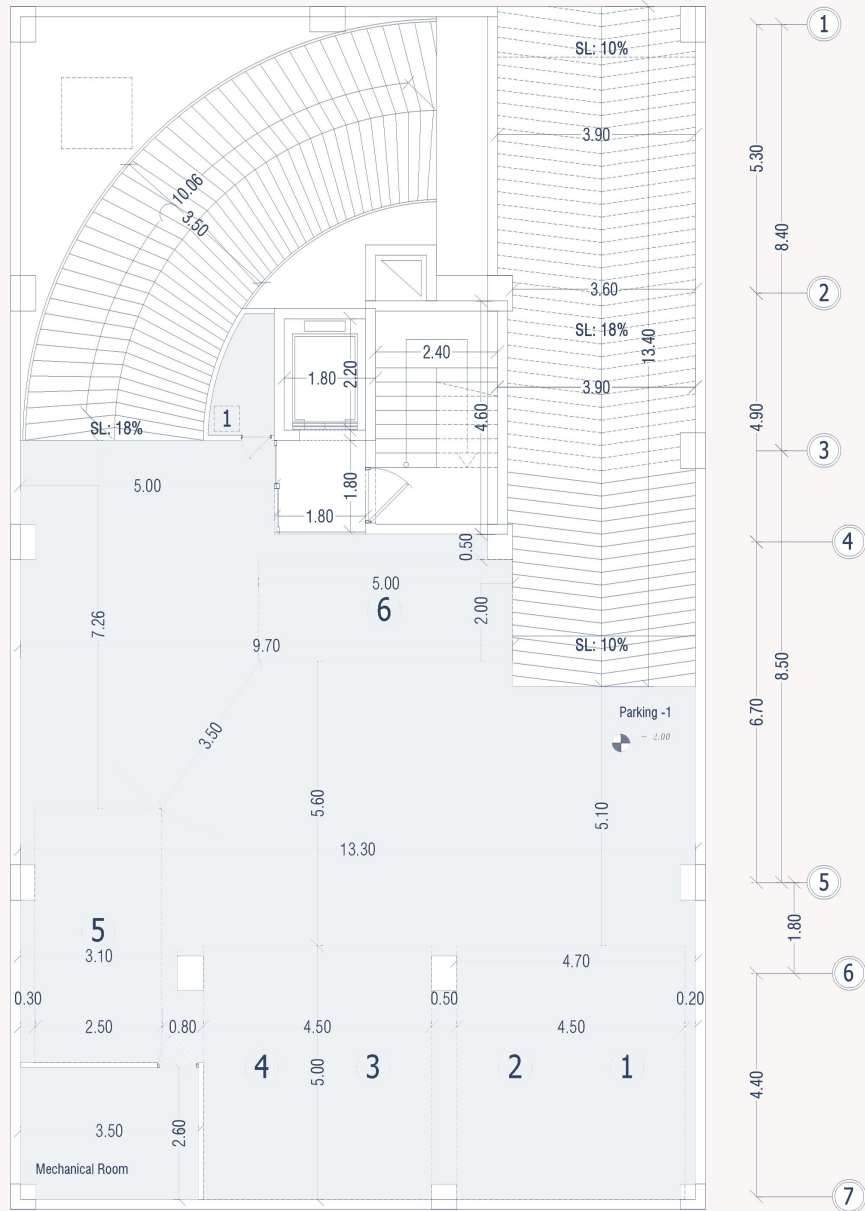
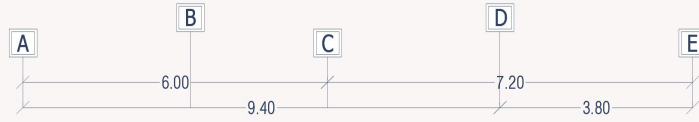


LEVEL -01
MEASUREMENT PLAN
SCALE 1:100

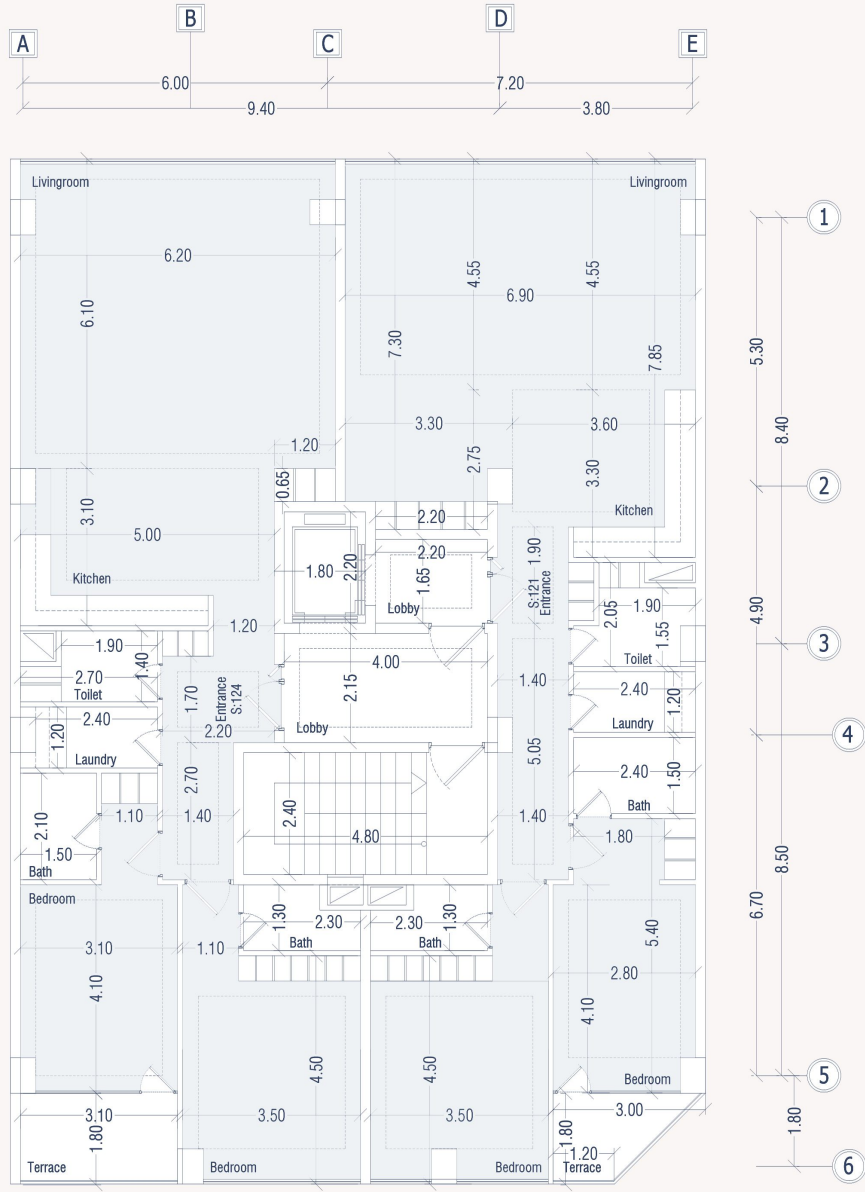



LEVEL 01-05

MEASUREMENT PLAN
SCALE 1:100

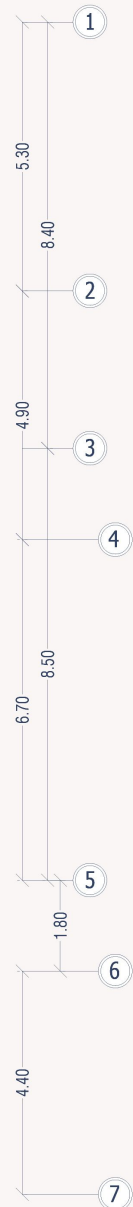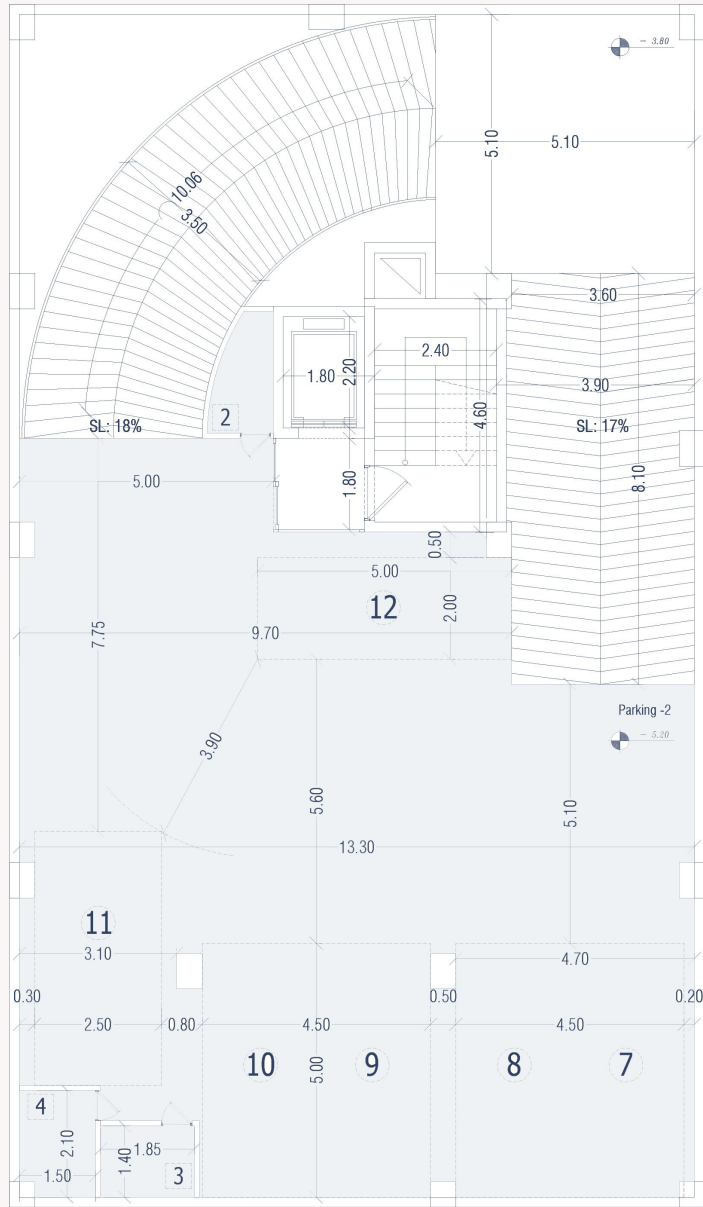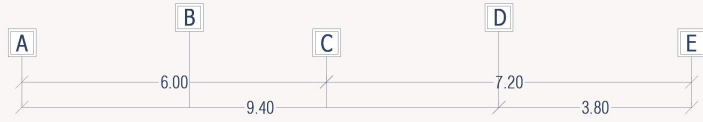

LEVEL -02

MEASUREMENT PLAN
SCALE 1:100

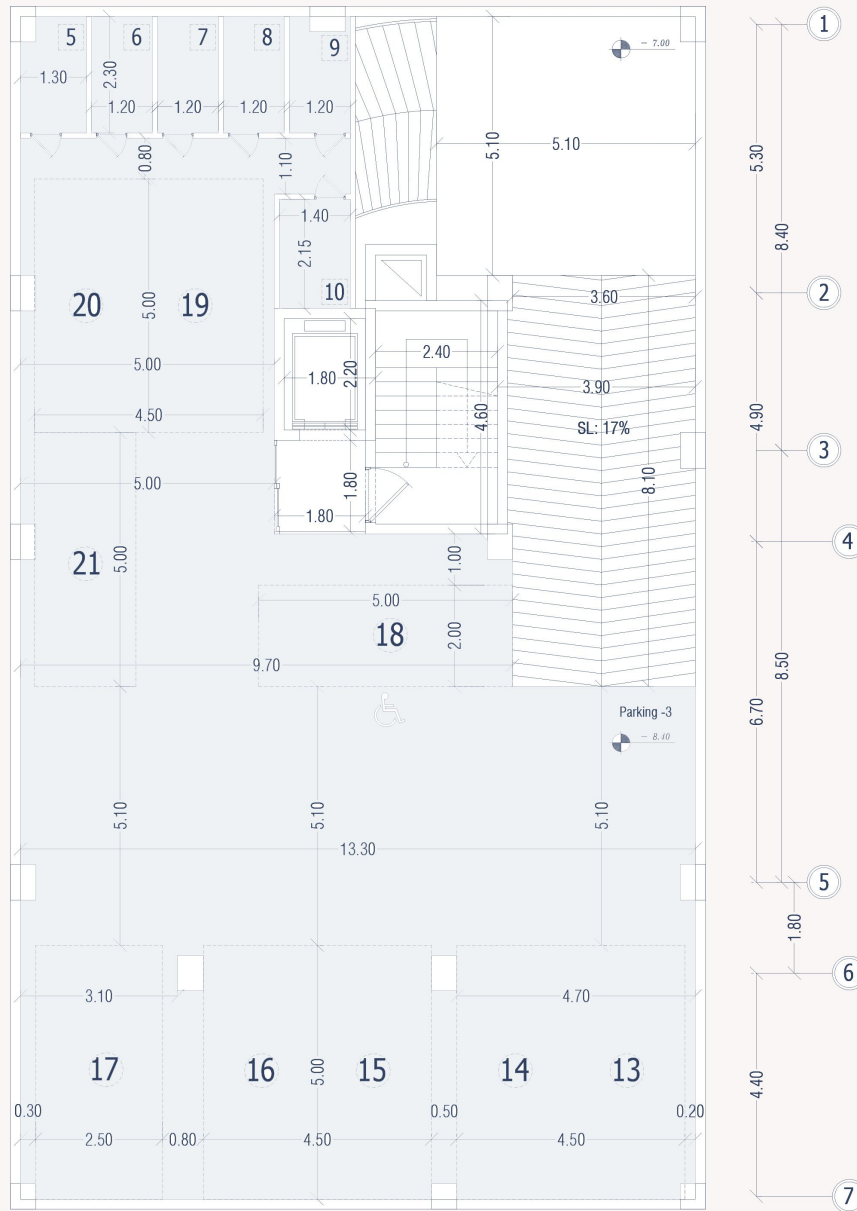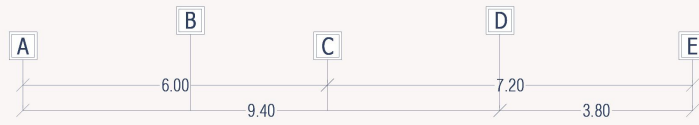

LEVEL -03

MEASUREMENT PLAN
SCALE 1:100

جدول مساحت کلی مسابقه ساختمان 'هرمس'

مساحت کل طبقه مساحت	انبار		پارکینگ مزاحم	پارکینگ سالم	راه پله + آسانسور، پله‌ای	مسکونی		کاربری طبقات	
	مساحت	واحد	تعداد	تعداد	مساحت	مساحت واحدها	مساحت کل		
324.69	18.66	6	1	8	-	-	-	زیرزمین ۳-	
324.69	9.00	3	0	6	-	-	-	زیرزمین ۲-	
324.69	3.00	1	0	6	-	-	-	زیرزمین ۱-	
261.378	-	-	-	-	-	-	-	همکف	
274.041	-	-	-	-	29.20	واحد شرقی : 120.78 واحد غربی : 124.06	244.84	2	اول
274.041	-	-	-	-	29.20	واحد شرقی : 120.78 واحد غربی : 124.06	244.84	2	دوم
274.041	-	-	-	-	29.20	واحد شرقی : 120.78 واحد غربی : 124.06	244.84	2	سوم
274.041	-	-	-	-	29.20	واحد شرقی : 120.78 واحد غربی : 124.06	244.84	2	چهارم
274.041	-	-	-	-	29.20	واحد شرقی : 120.78 واحد غربی : 124.06	244.84	2	پنجم
مساحت کل مجموعه	مجموع مساحت انبار		مجموع تعداد پارکینگ مزاحم	مجموع تعداد پارکینگ سالم	-	مجموع مساحت مسکونی		-	جمع
2605.653	30.66	10	1	20	-	1224.2	10		

مساحت داکت ها از متر اژ واحد ها کسر شده است