



Hermes Apartment Plans

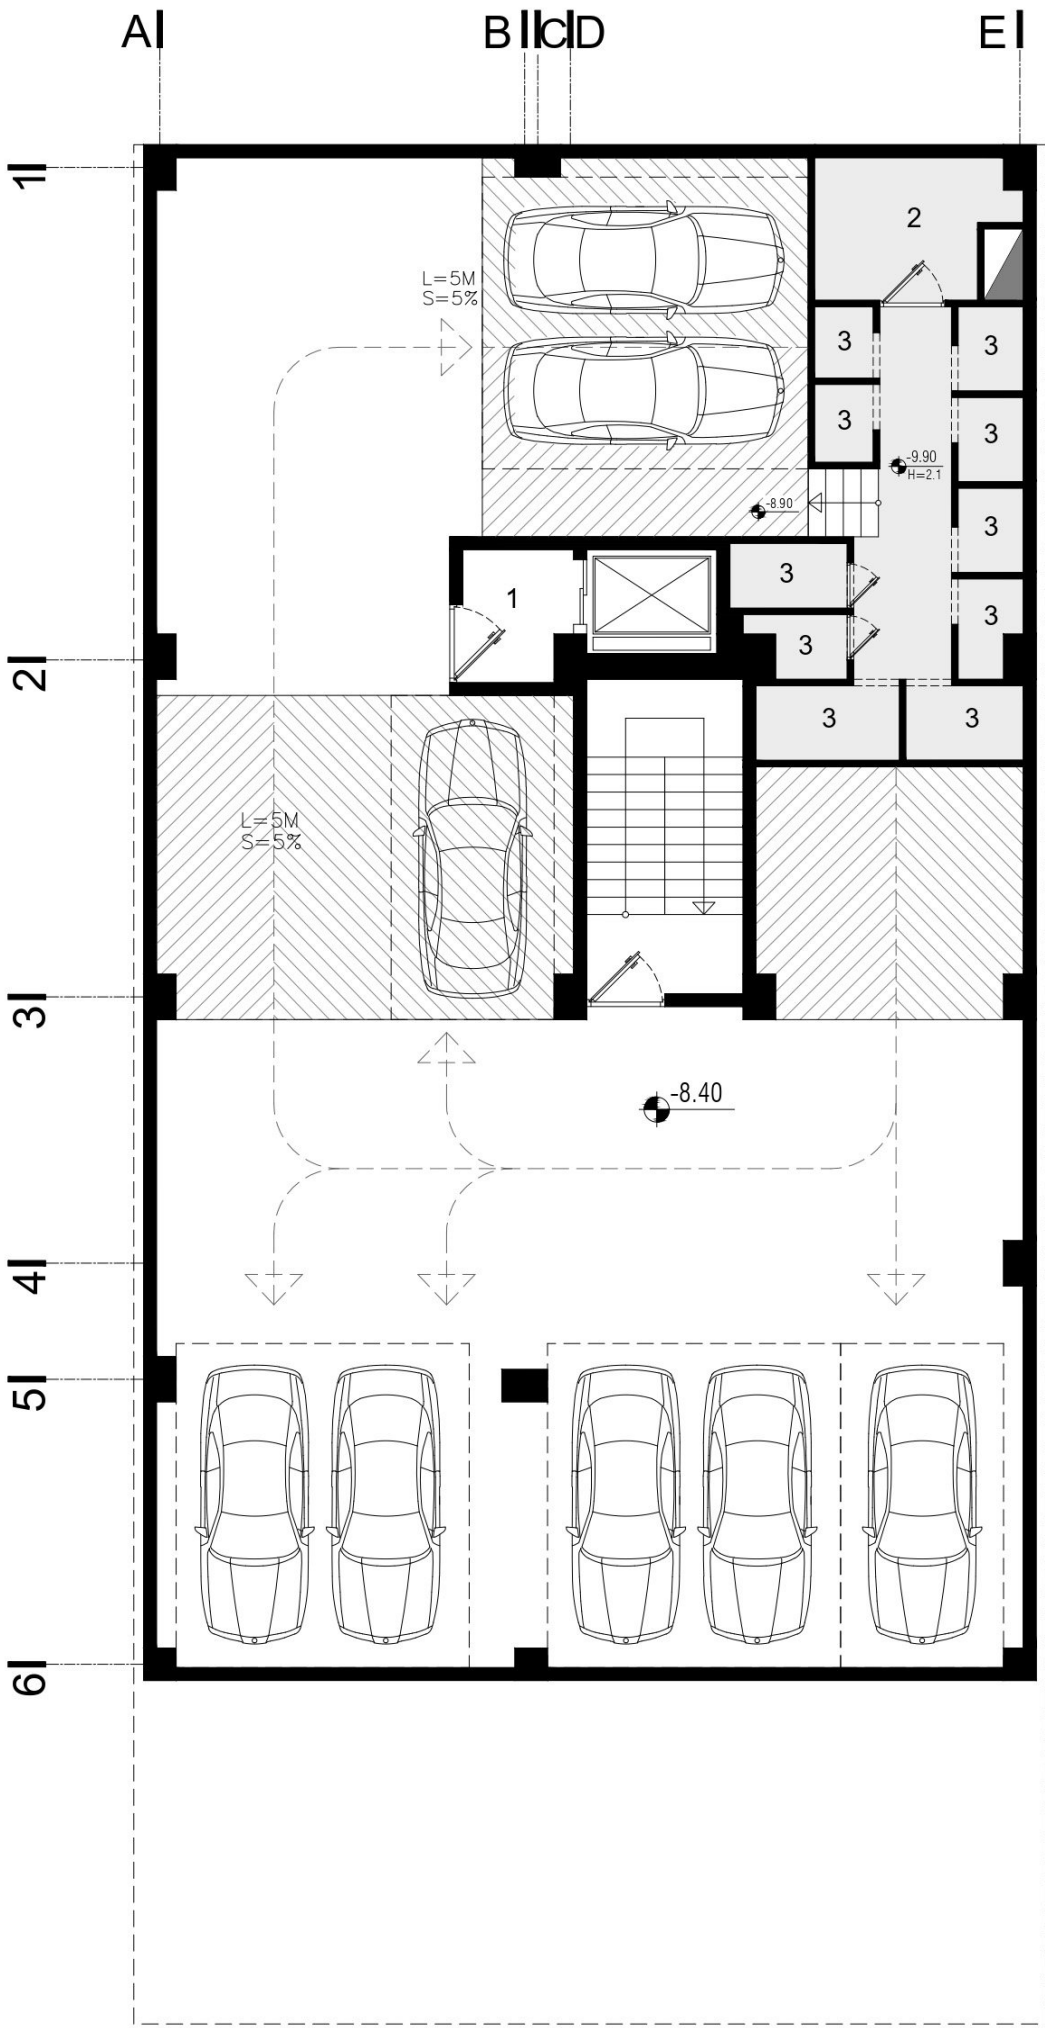


Basement 3 Plan

- 1. Lobby
- 2. Mechanical Room
- 3. Storage

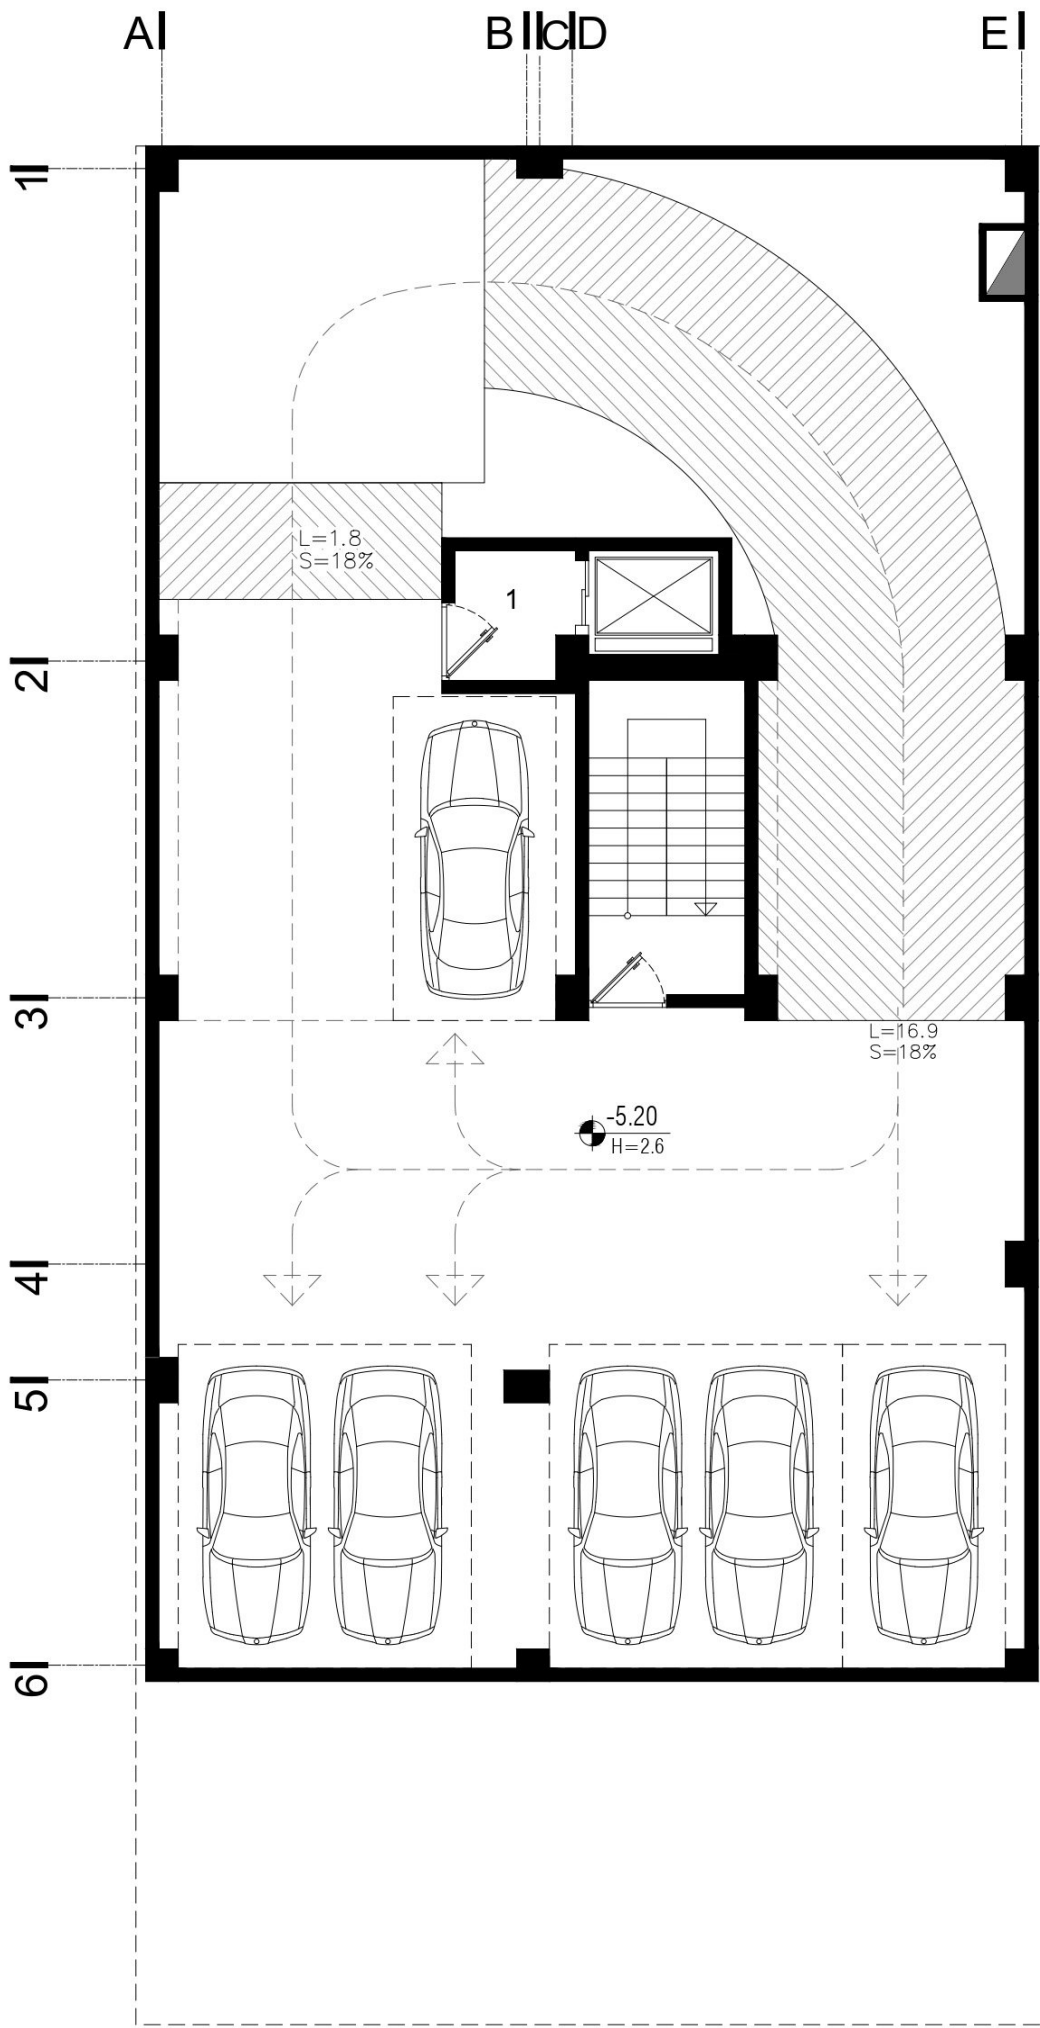

Basement 2 Plan


1. Lobby

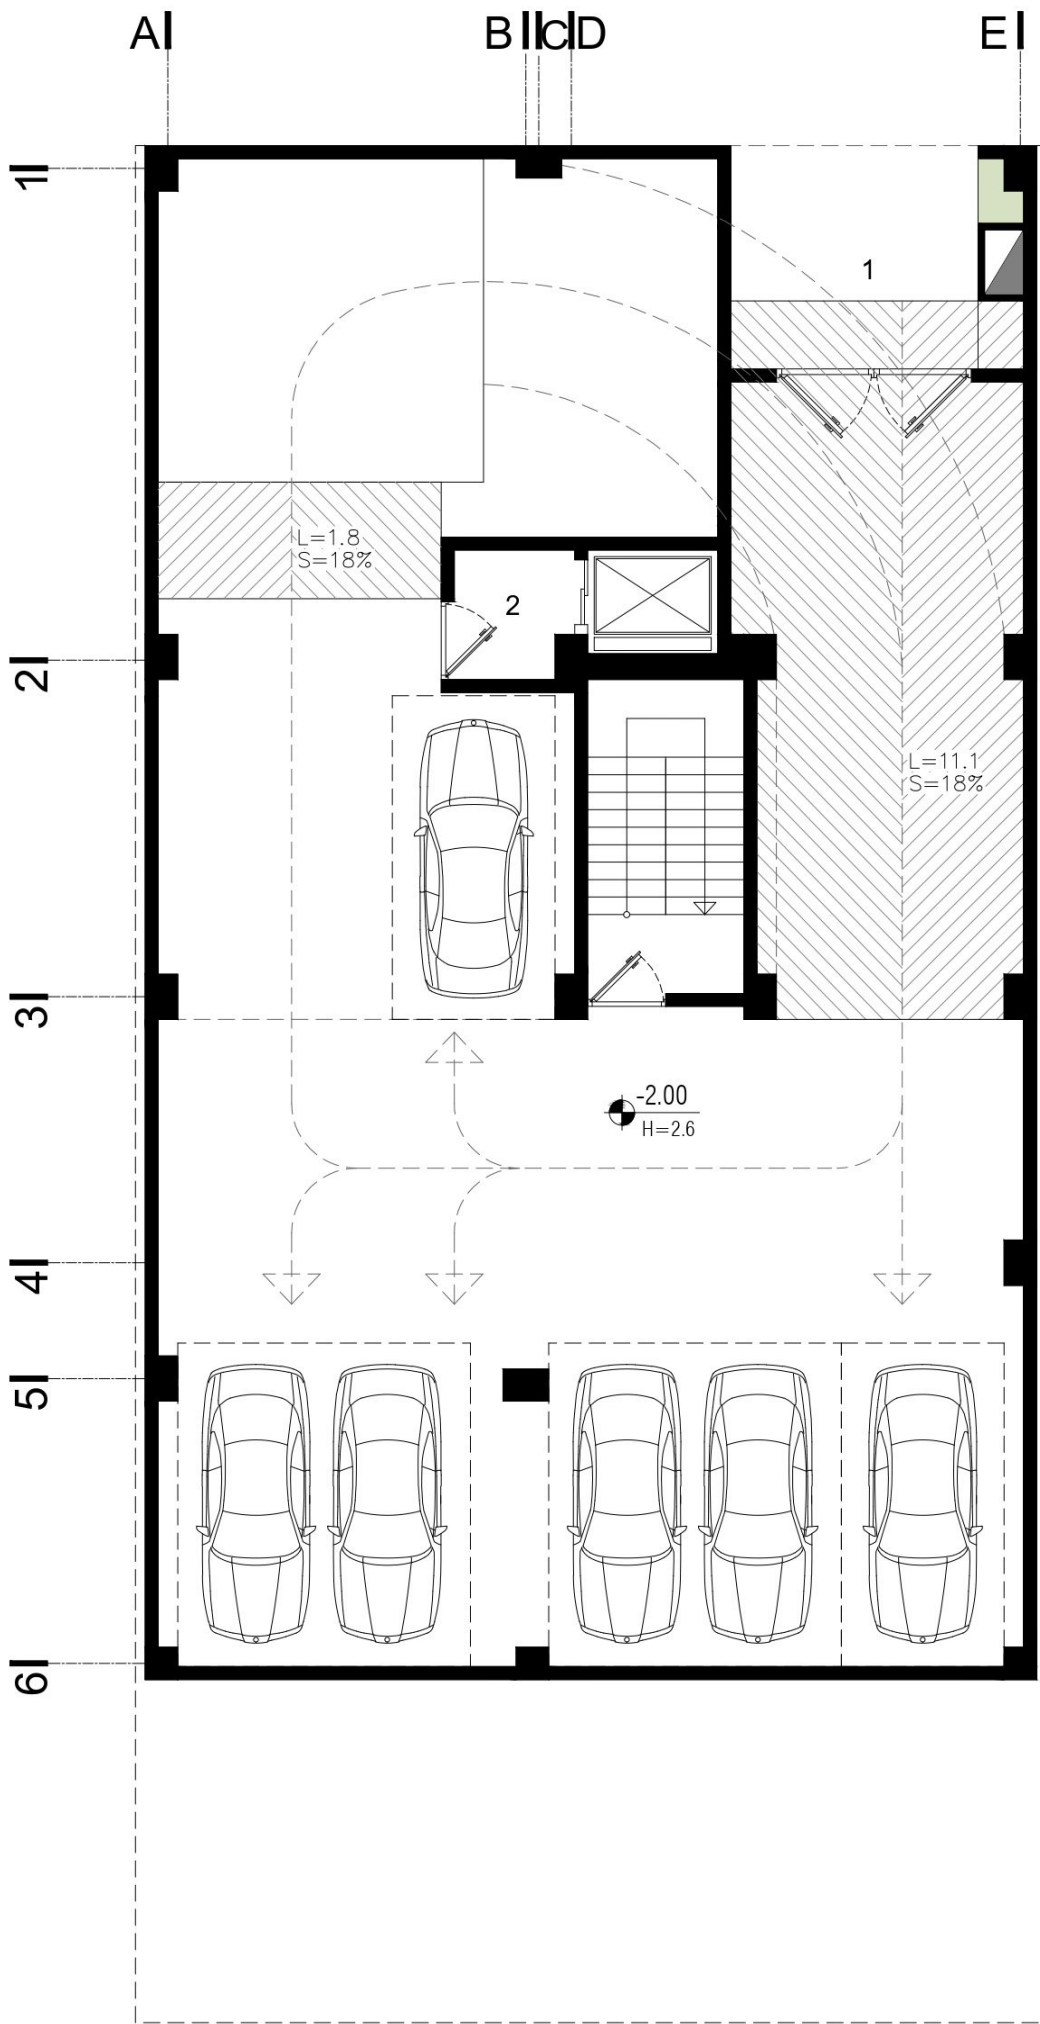

Basement 1 Plan


- 1. Entrance
- 2. Lobby




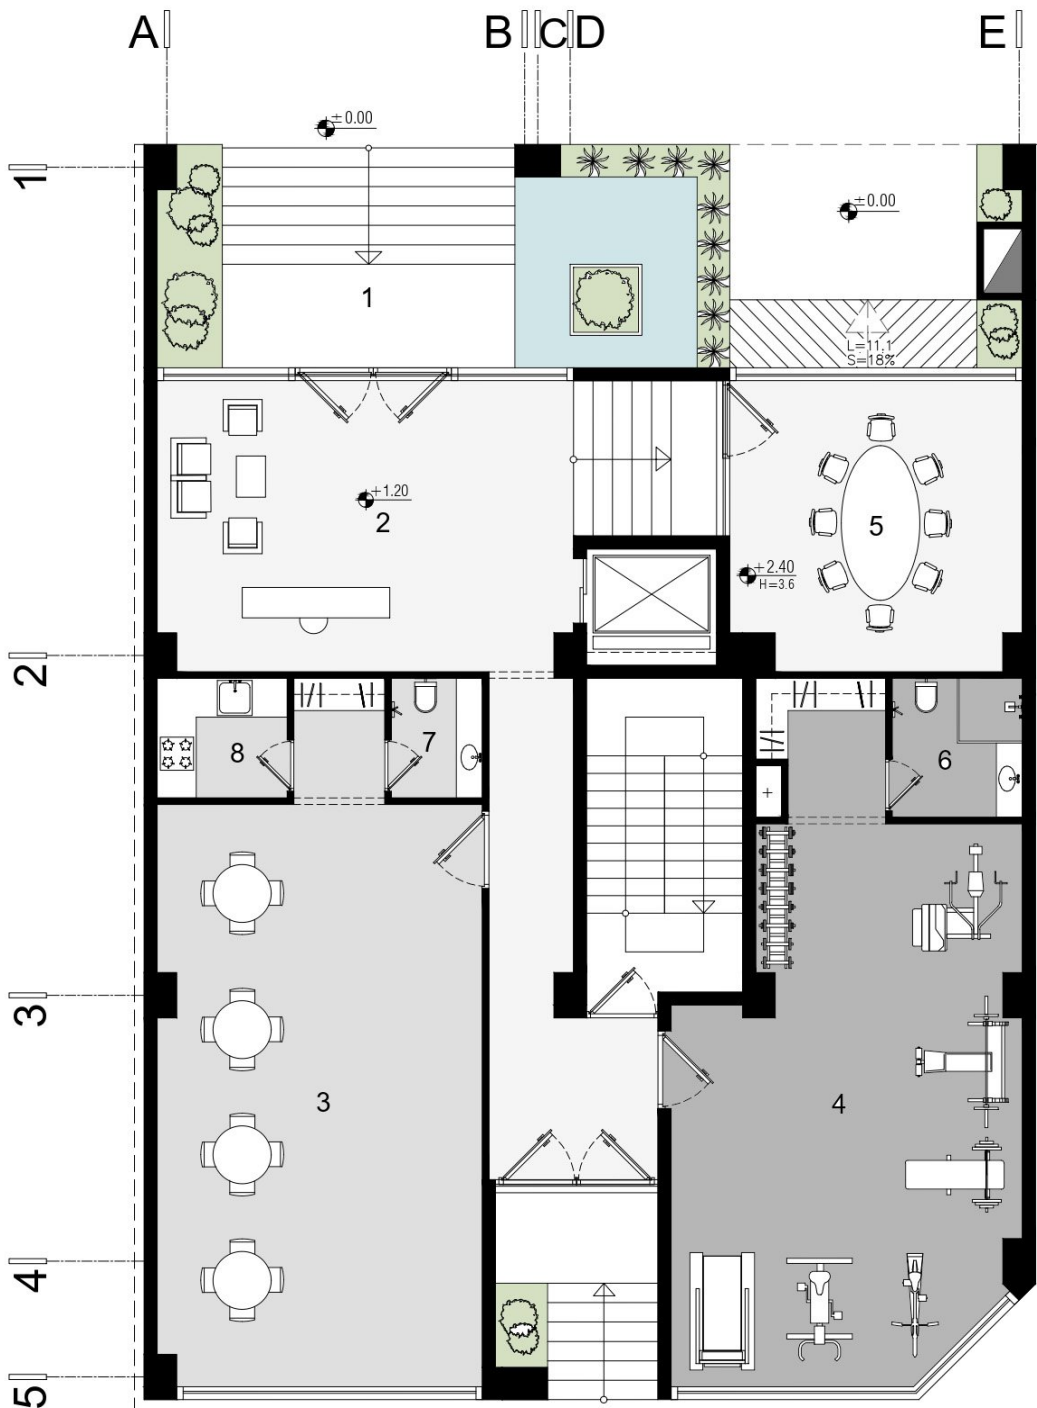

Ground Floor Plan


1. Entrance
2. Lobby
3. Party Room
4. Gym
5. Management
6. Bathroom
7. W.C
8. Pantry

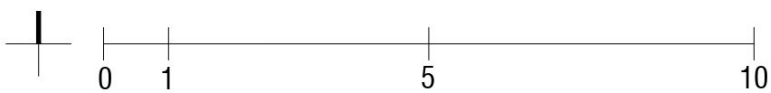


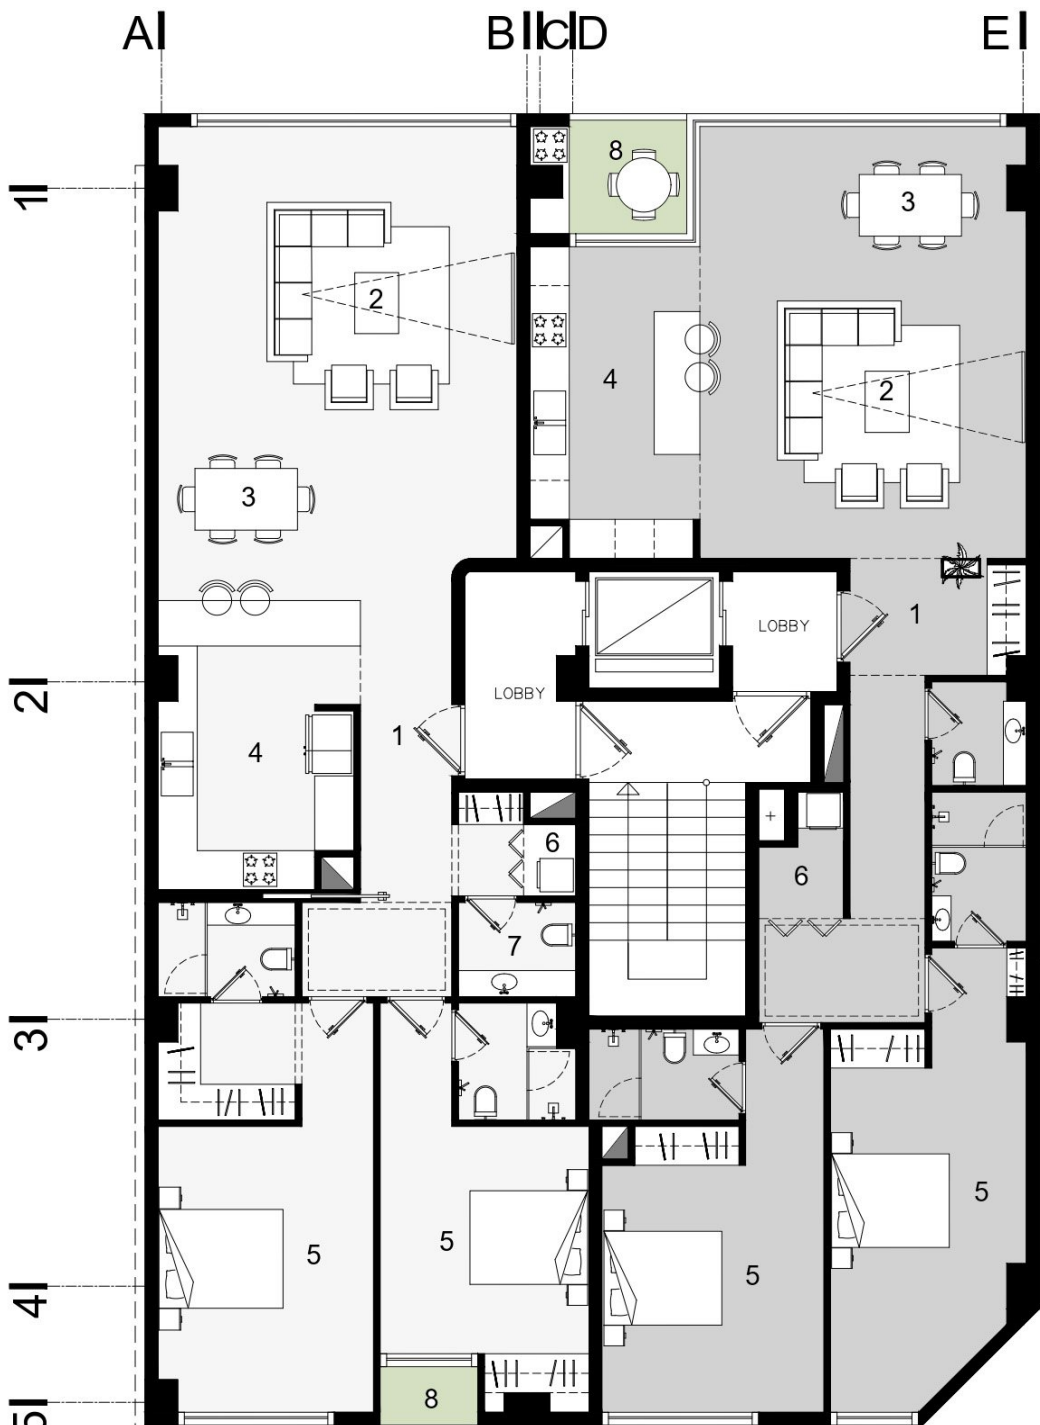


Typical Floor Plan

- 1. Entrance
- 2. Living Room
- 3. Dining Room
- 4. Kitchen
- 5. Master Bedroom
- 6. Laundry
- 7. W.C
- 8. Balcony

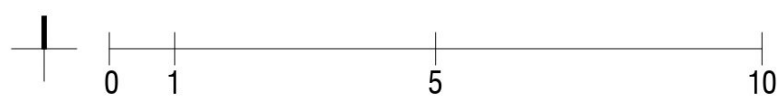


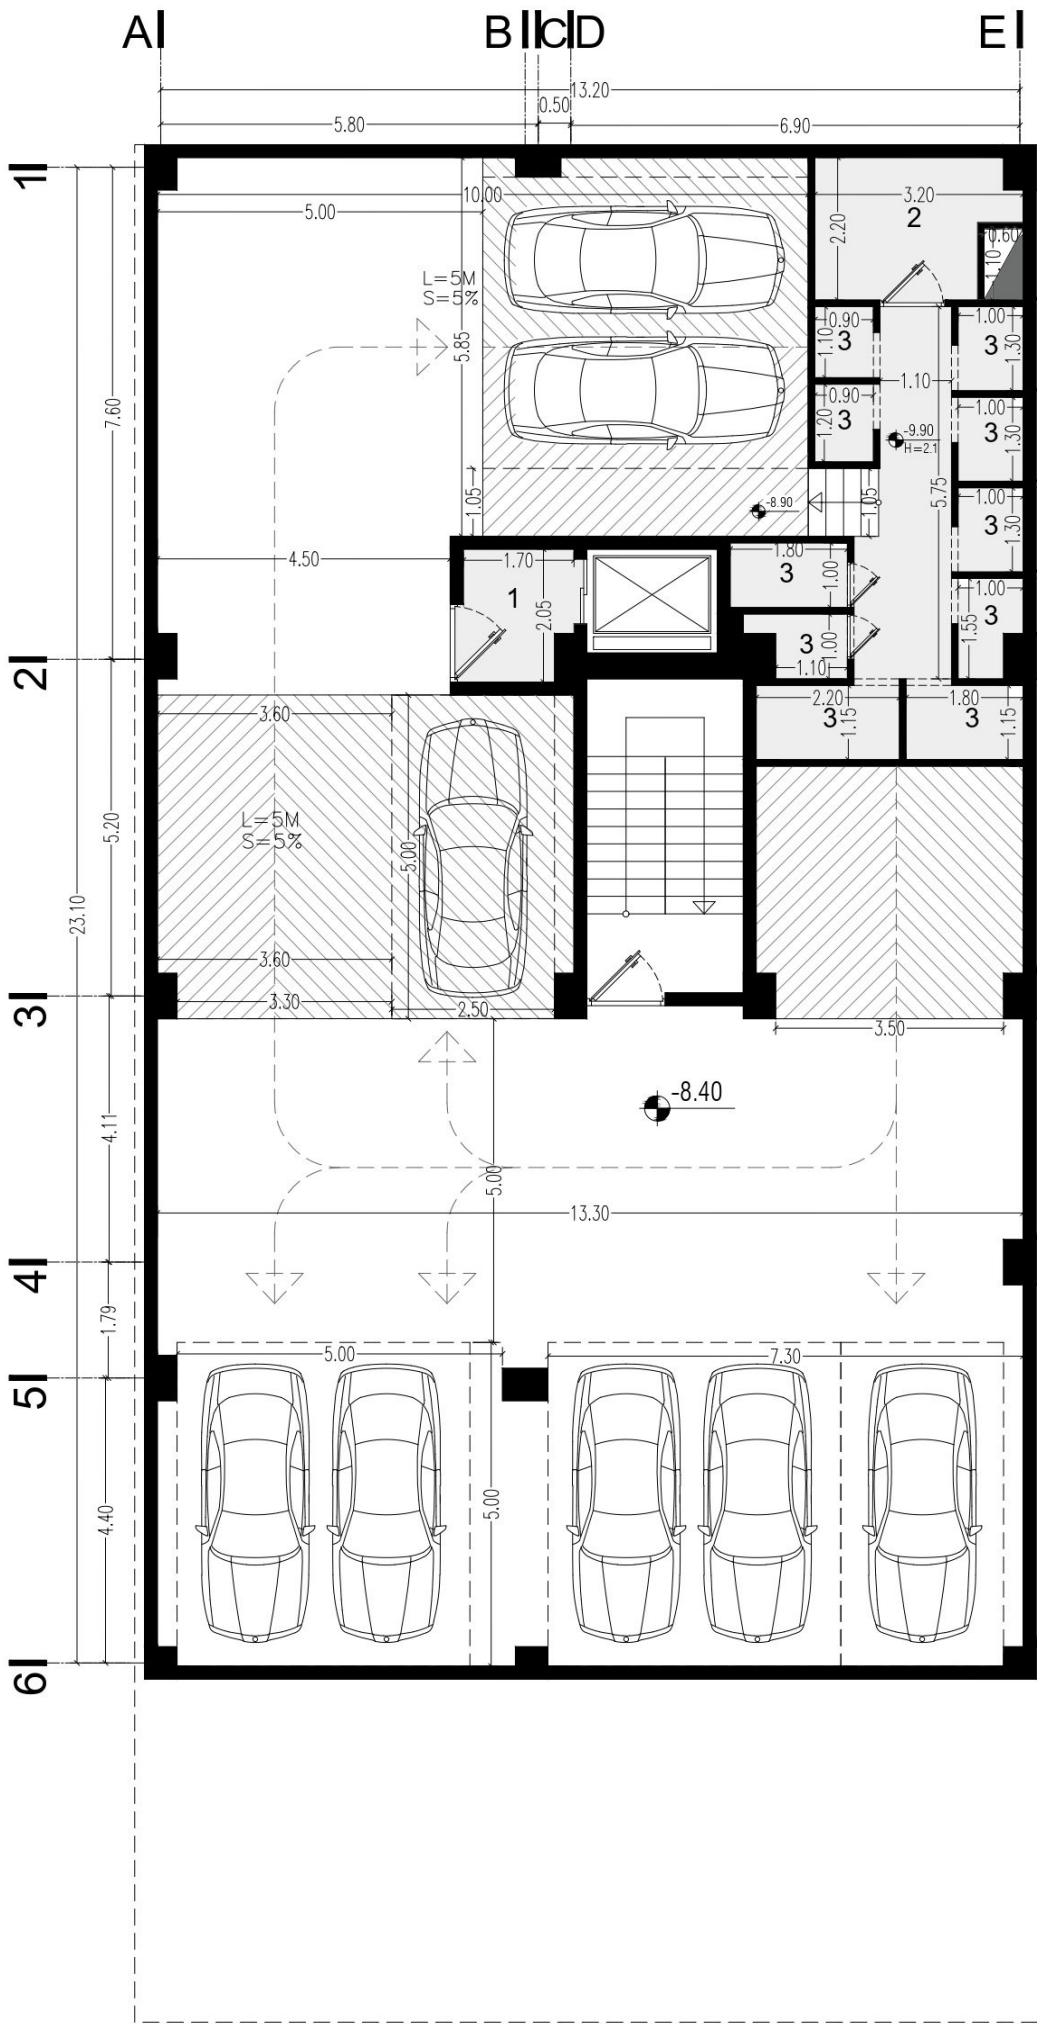

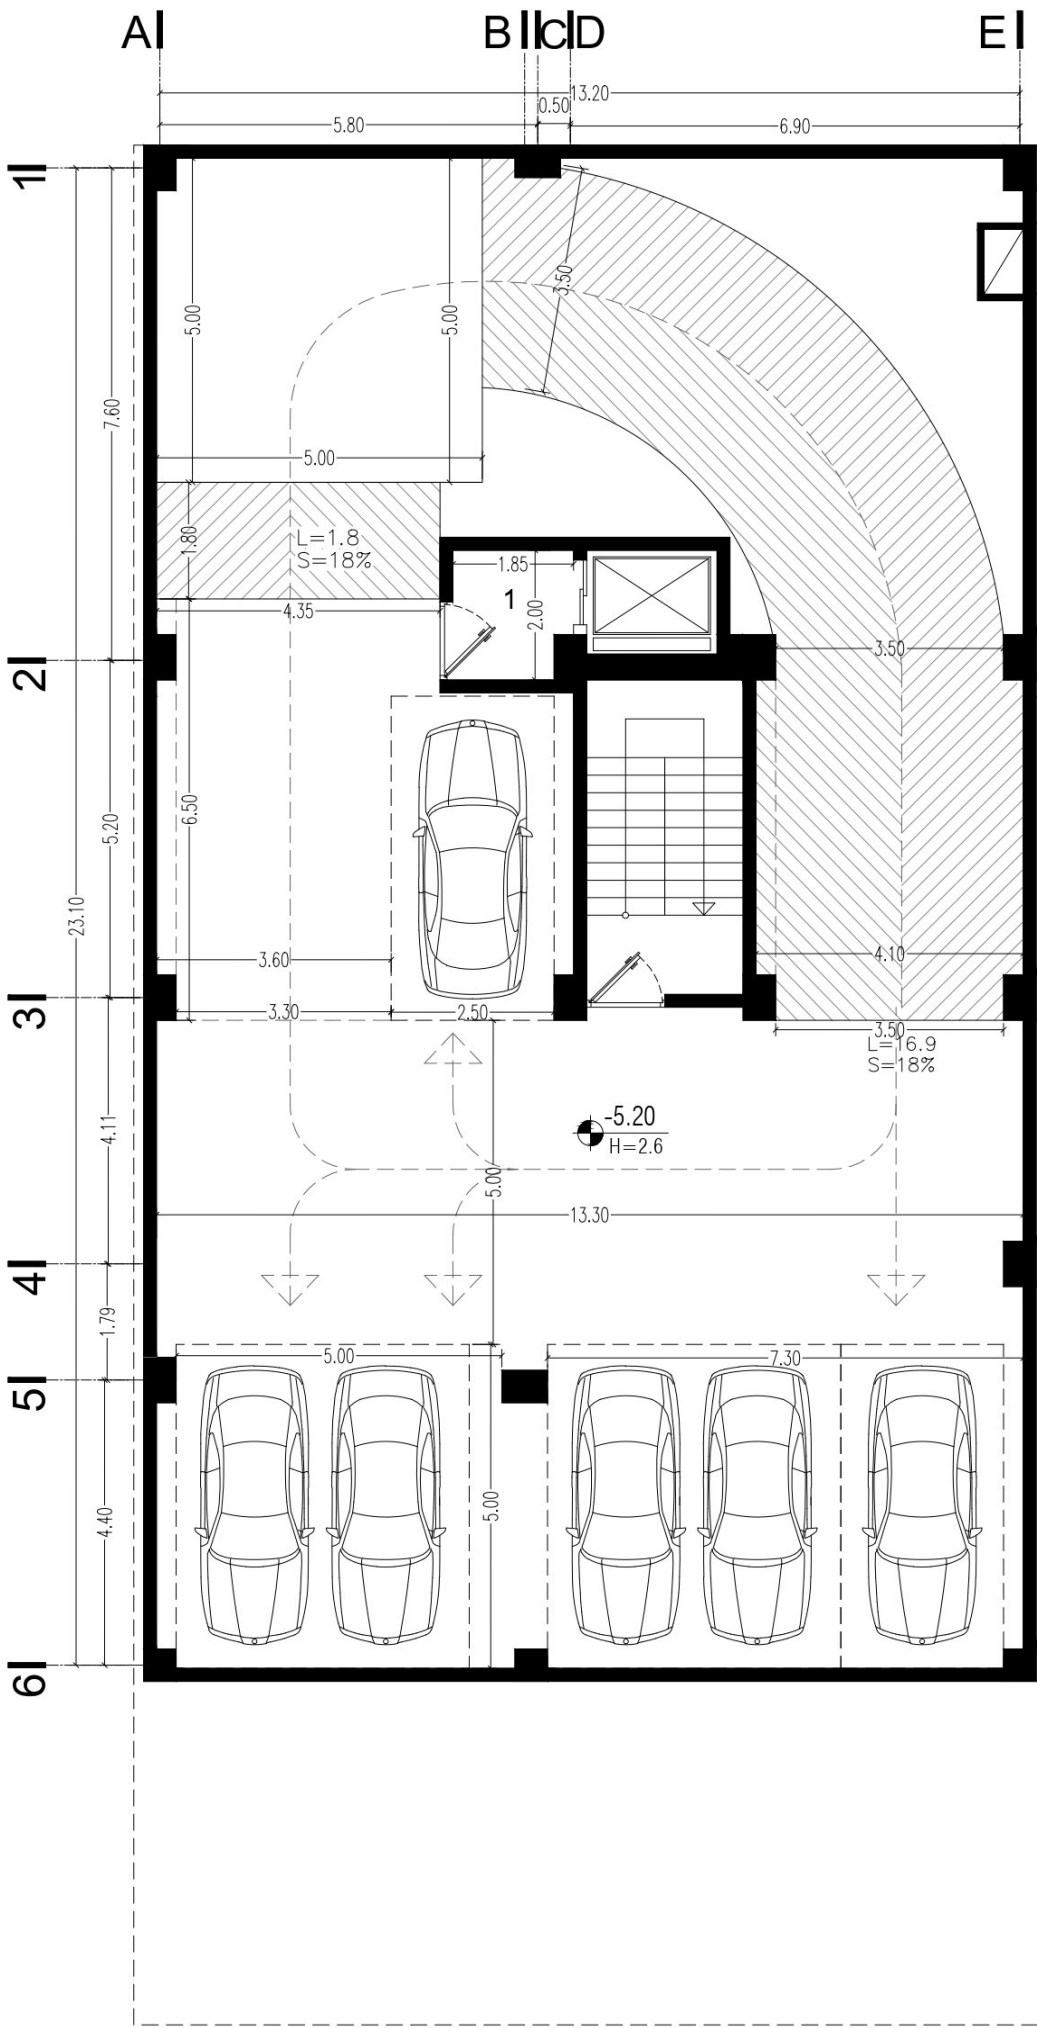



Basement 2 Plan

1. Lobby

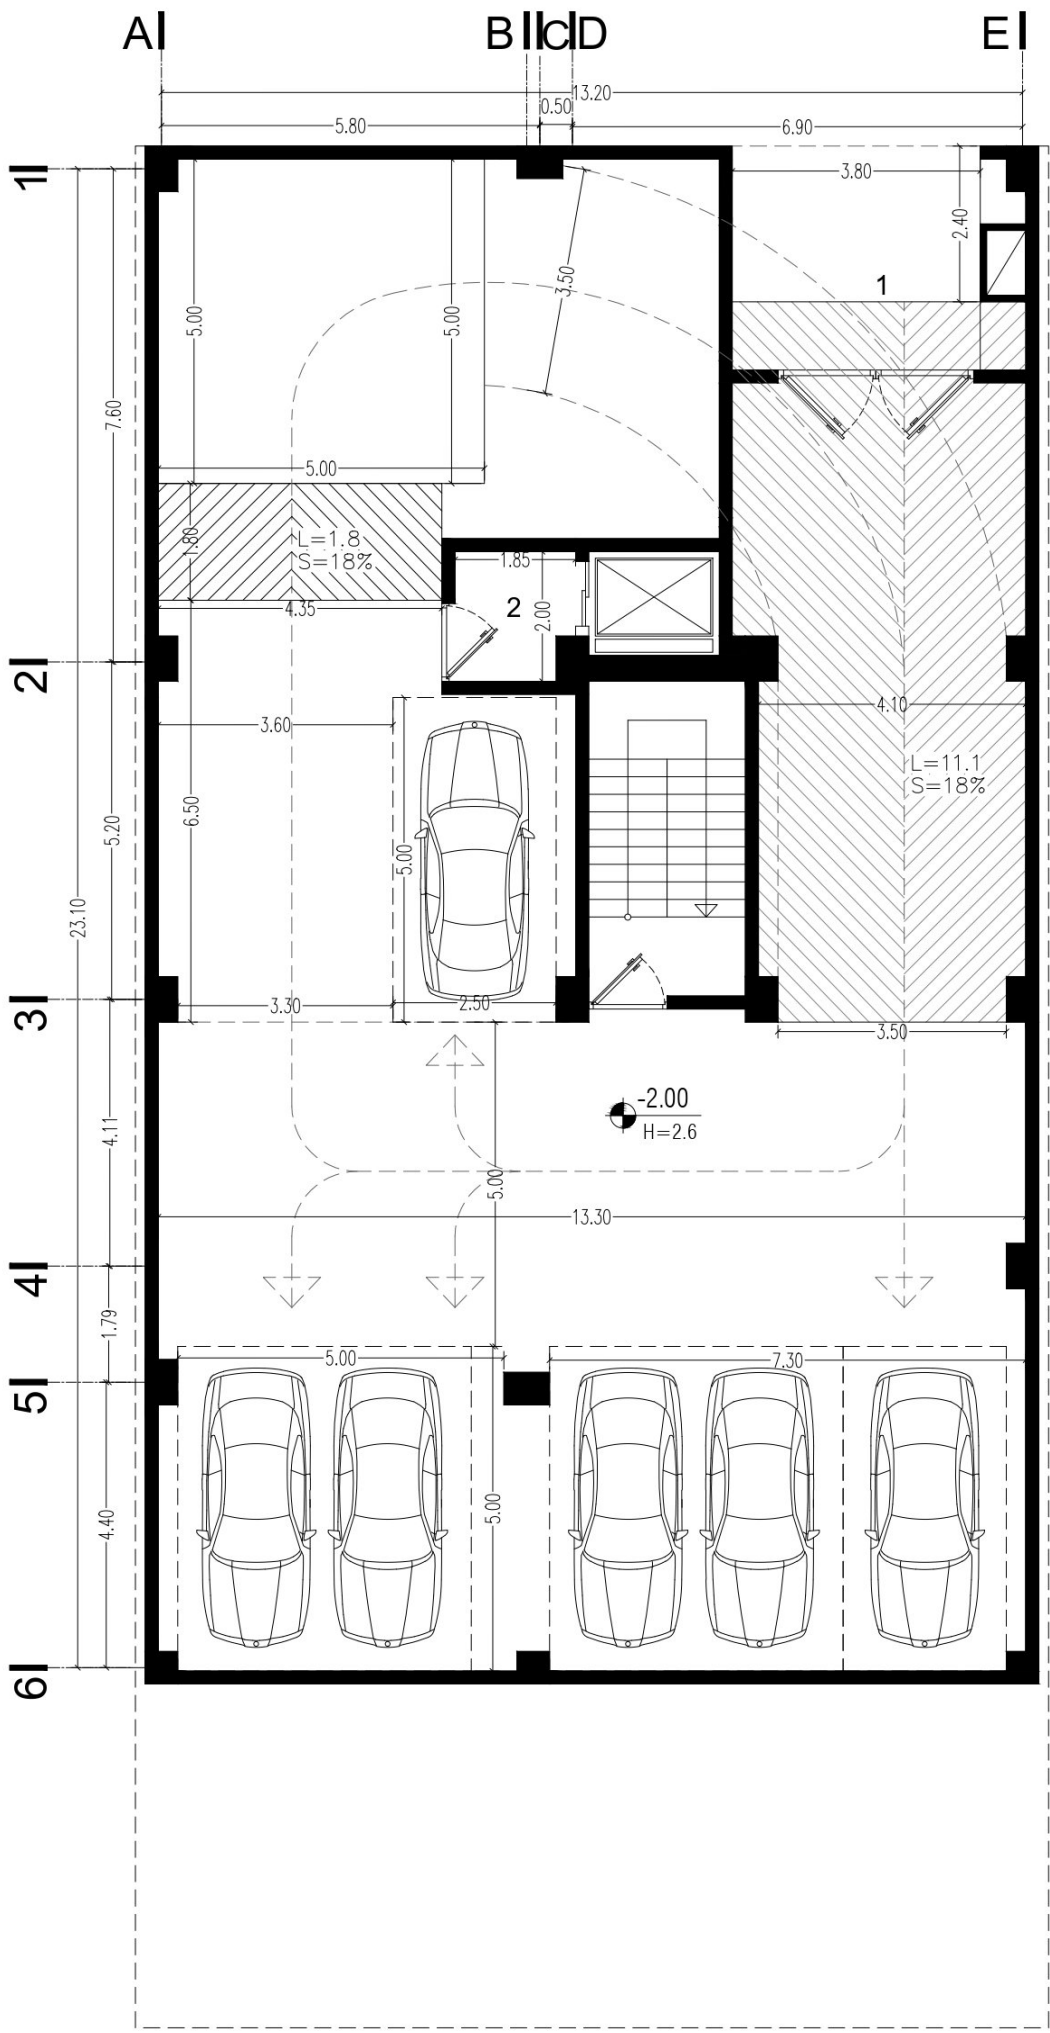

Basement 1 Plan
 1. Entrance
 2. Lobby

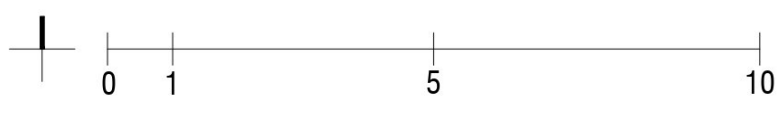

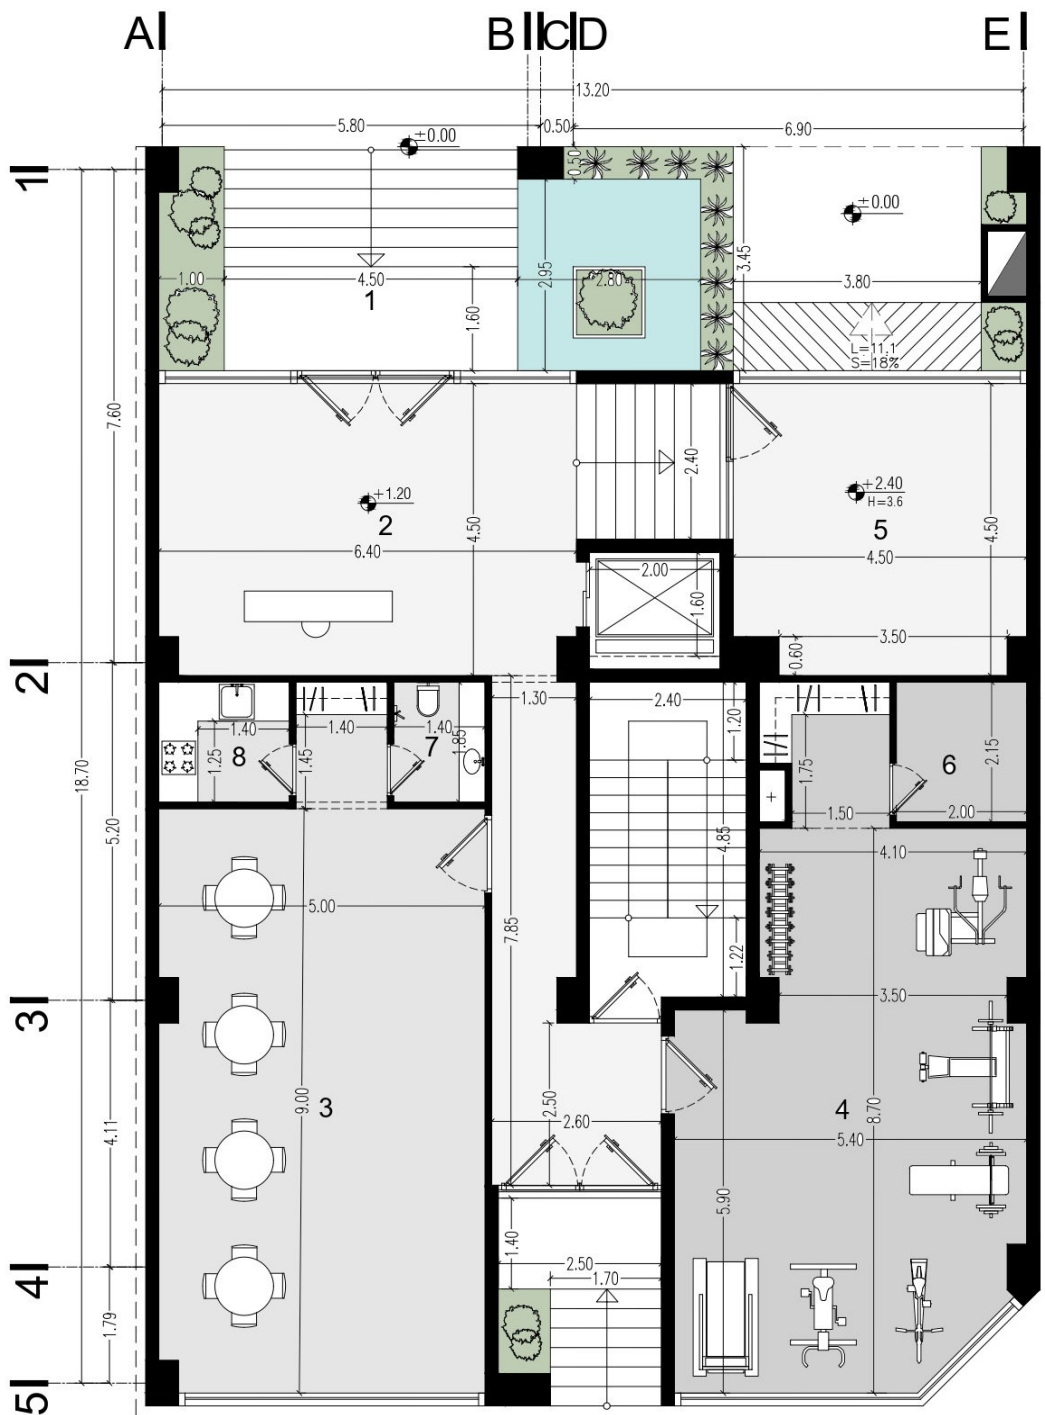

Ground Floor Plan

- 1. Entrance
- 2. Lobby
- 3. Party Room
- 4. Gym
- 5. Management
- 6. Bathroom
- 7. W.C
- 8. Pantry





Typical Floor Plan

- 1. Entrance
- 2. Living Room
- 3. Dining Room
- 4. Kitchen
- 5. Master Bedroom
- 6. Laundry
- 7. W.C
- 8. Balcony





HERMES
COMPETITION

جدول مساحت کلی مسابقه ساختمان "هرمس"

مساحت کل طبقه مساحت	انبار		پارکینگ مزاحم تعداد	پارکینگ سالم تعداد	راه پله + آسانسور، لابی مساحت	مسکونی			کاربری طبقات
	مساحت	واحد				مساحت واحدها	مساحت کل	واحد	
324.69	00.00	10	00	8	-	-	-	-	زیرزمین ۳-
324.69	00.00	00	00	6	-	-	-	-	زیرزمین ۲-
324.69	00.00	00	00	6	-	-	-	-	زیرزمین ۱-
264.17	-	-	-	-	-	-	-	-	همکف
264.17	-	-	-	-	27.07	واحد شرقی : 124.52 واحد غربی : 123.49	248.01	2	اول
264.17	-	-	-	-	27.07	واحد شرقی : 124.52 واحد غربی : 123.49	248.01	2	دوم
264.17	-	-	-	-	27.07	واحد شرقی : 124.52 واحد غربی : 123.49	248.01	2	سوم
264.17	-	-	-	-	27.07	واحد شرقی : 124.52 واحد غربی : 123.49	248.01	2	چهارم
264.17	-	-	-	-	27.07	واحد شرقی : 124.52 واحد غربی : 123.49	248.01	2	پنجم
مساحت کل مجموعه	مجموع مساحت انبار		مجموع تعداد پارکینگ مزاحم	مجموع تعداد پارکینگ سالم	-	مجموع مساحت مسکونی			جمع
2559.09	28.91	10	00	20	-	1240.05			

دیوارهای مشترک بین فضای مسکونی و مشاعات (راه پله، آسانسور و لابی) جزء مساحت مسکونی محاسبه می شود

نیازی به پر کردن خانه های با علامت (-) نیست

لطفاً پلی لاین مساحت کل طبقه و واحدهای مسکونی در فایل اتوکد ترسیم شود