




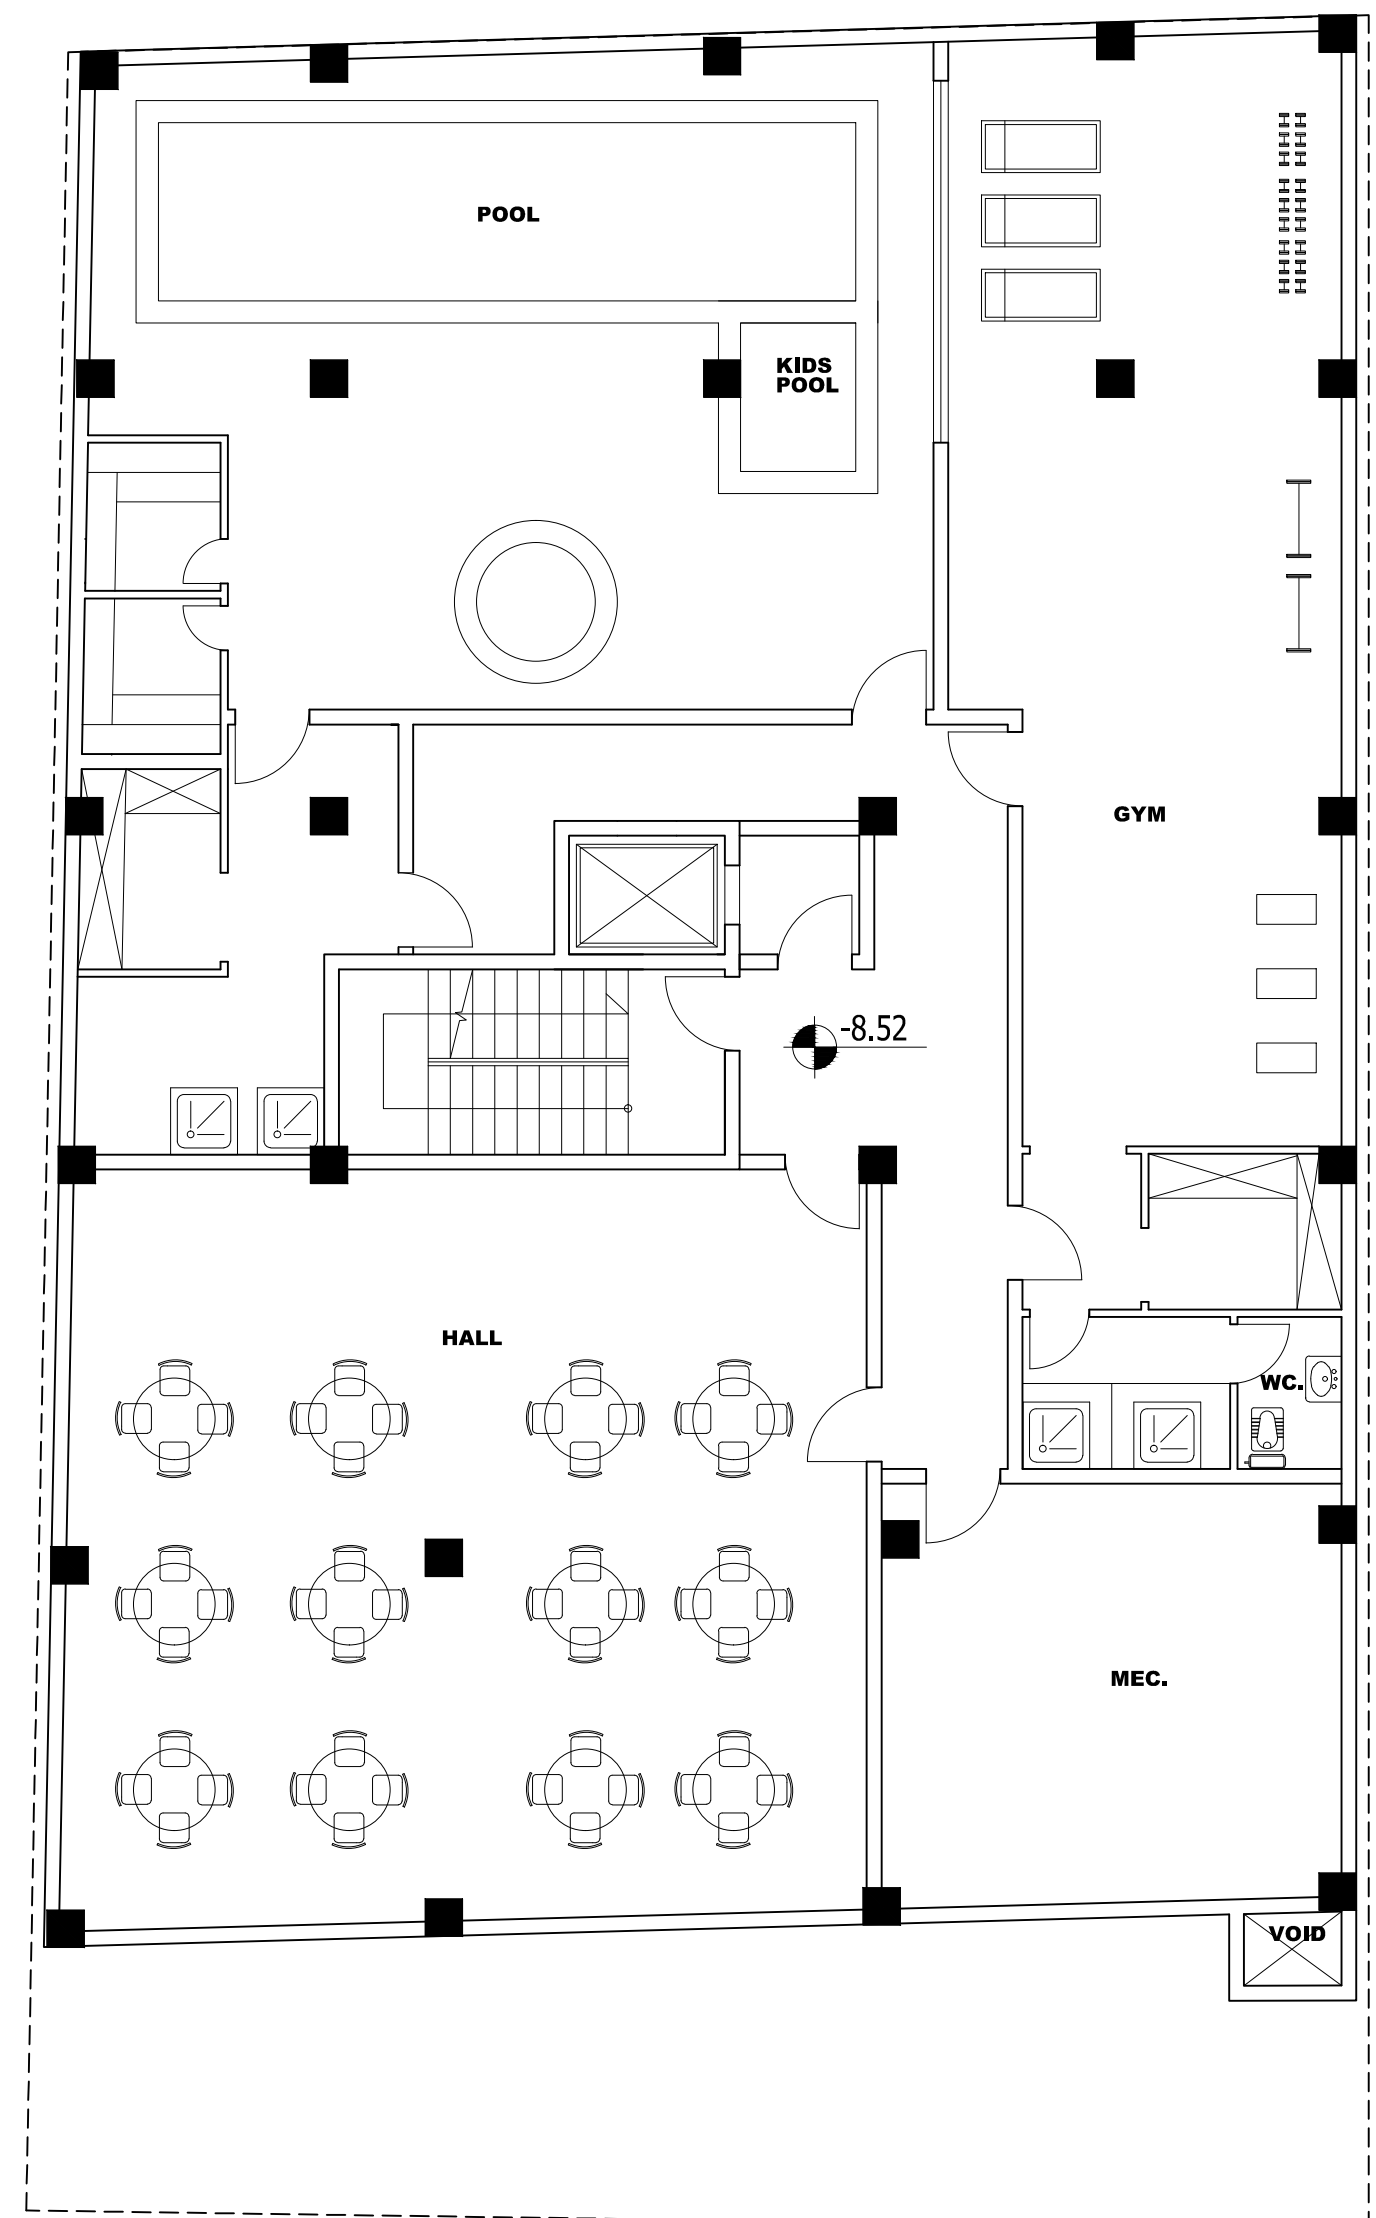


BASMENT -3

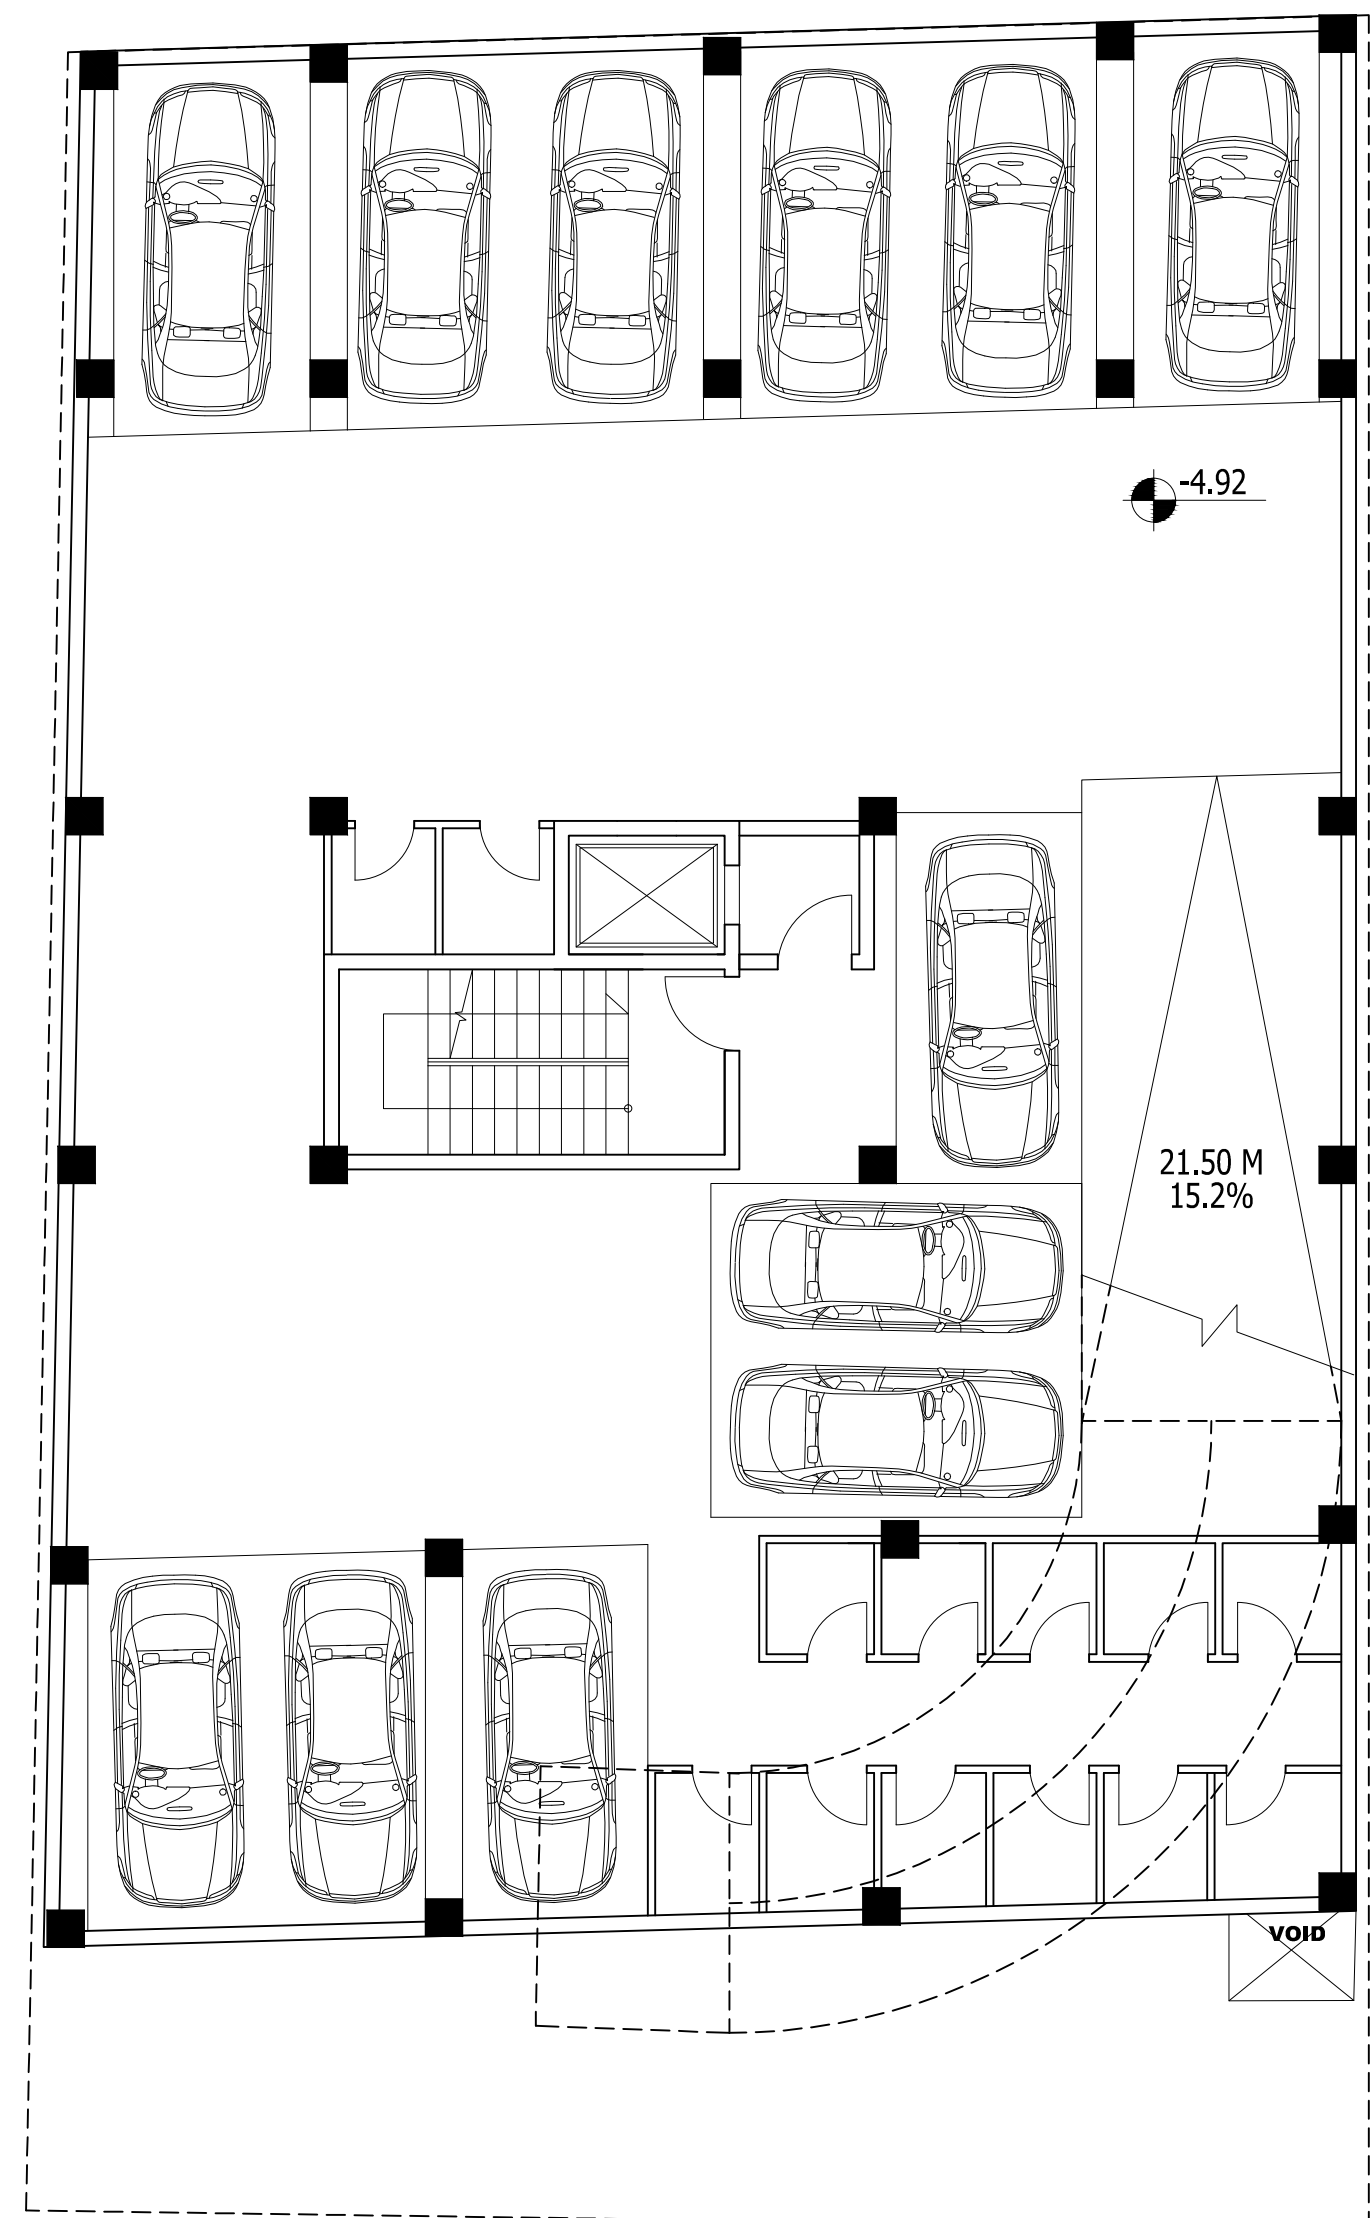


BASMENT -2

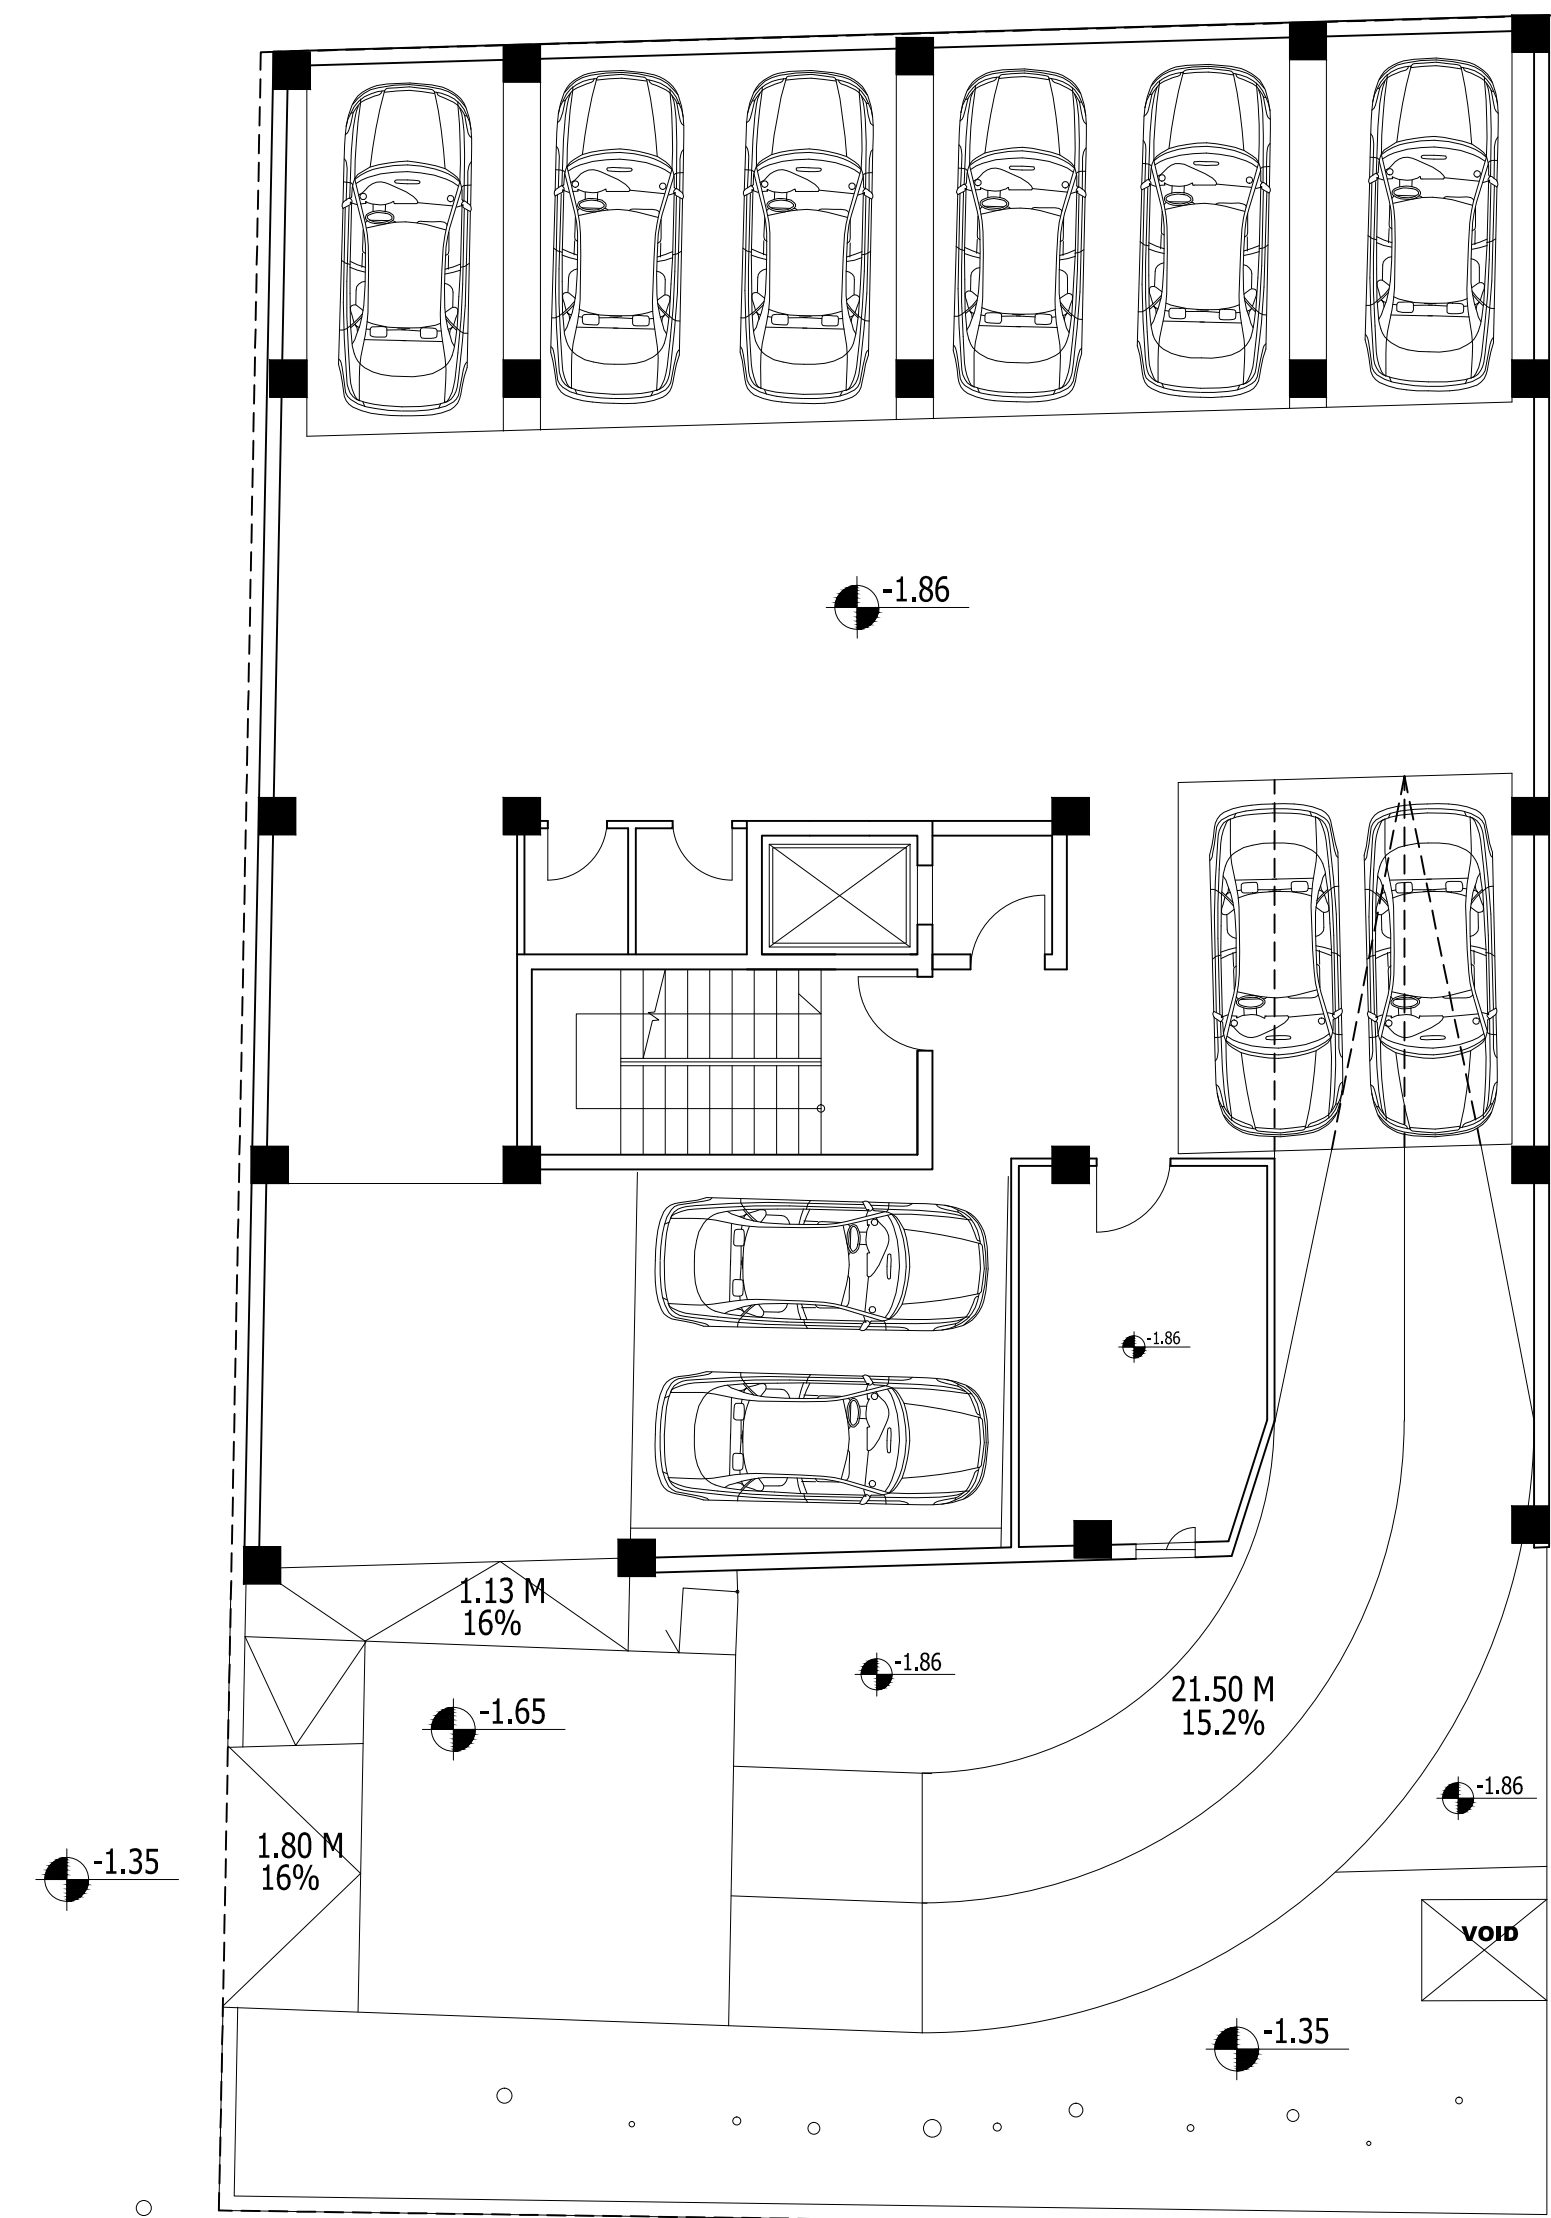


BASMENT -1

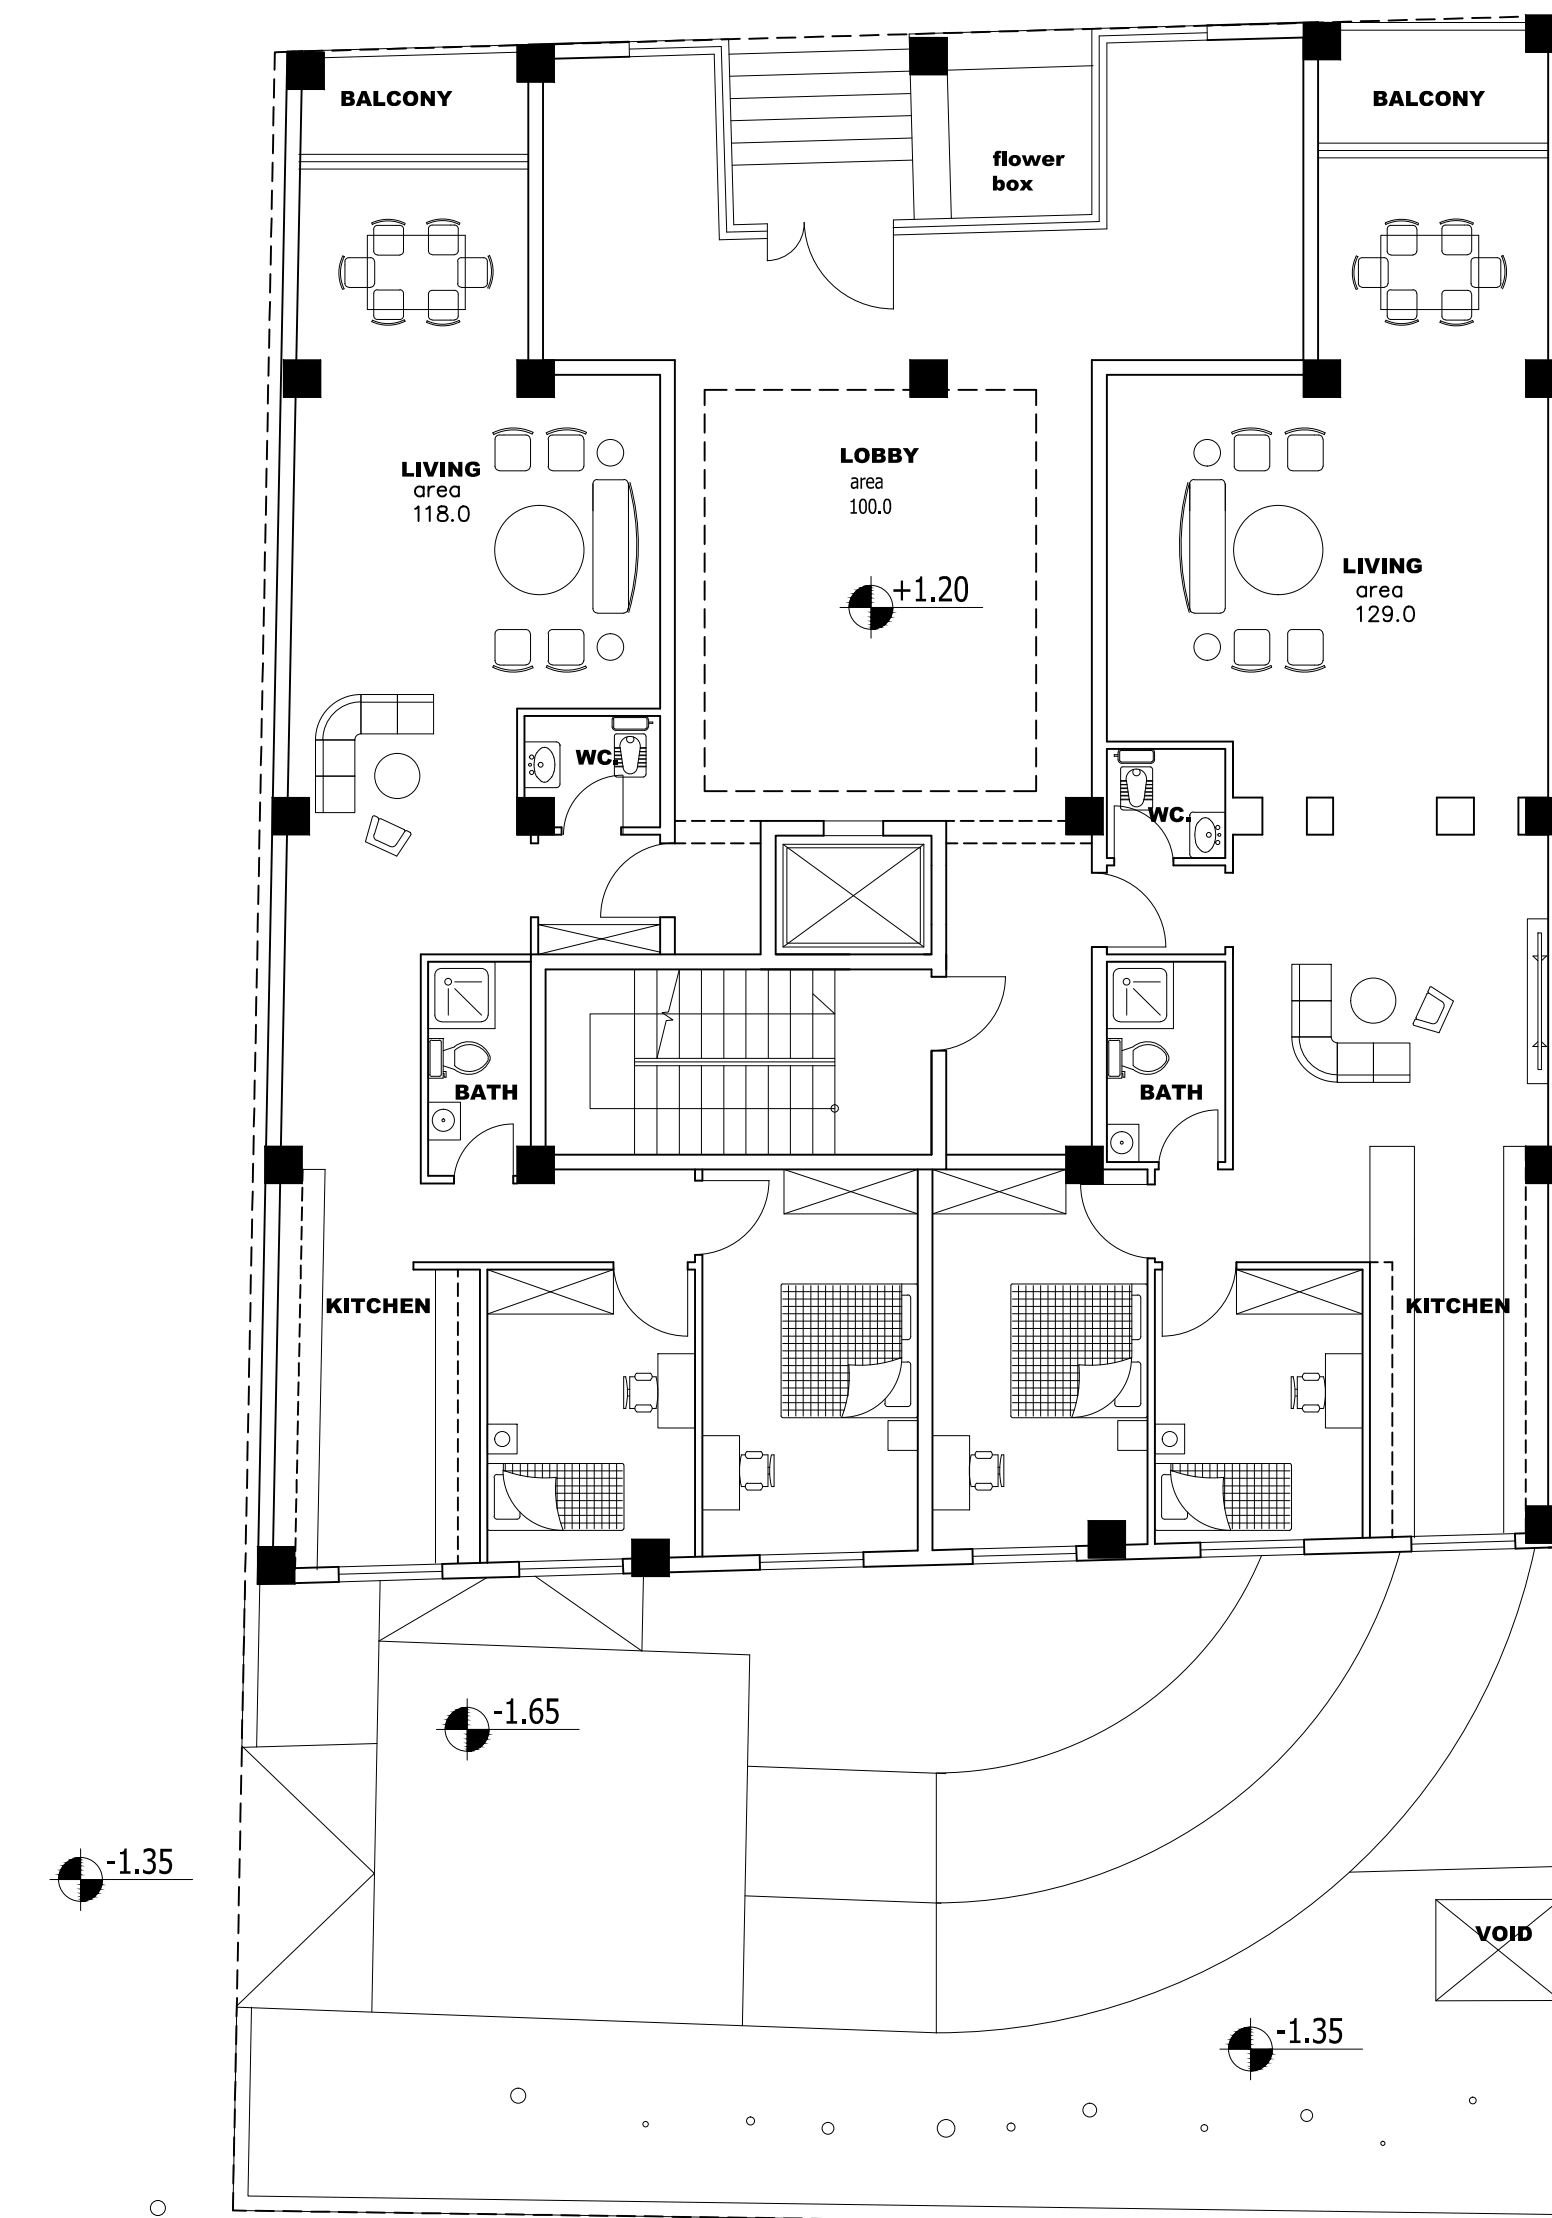


GROUND FLOOR

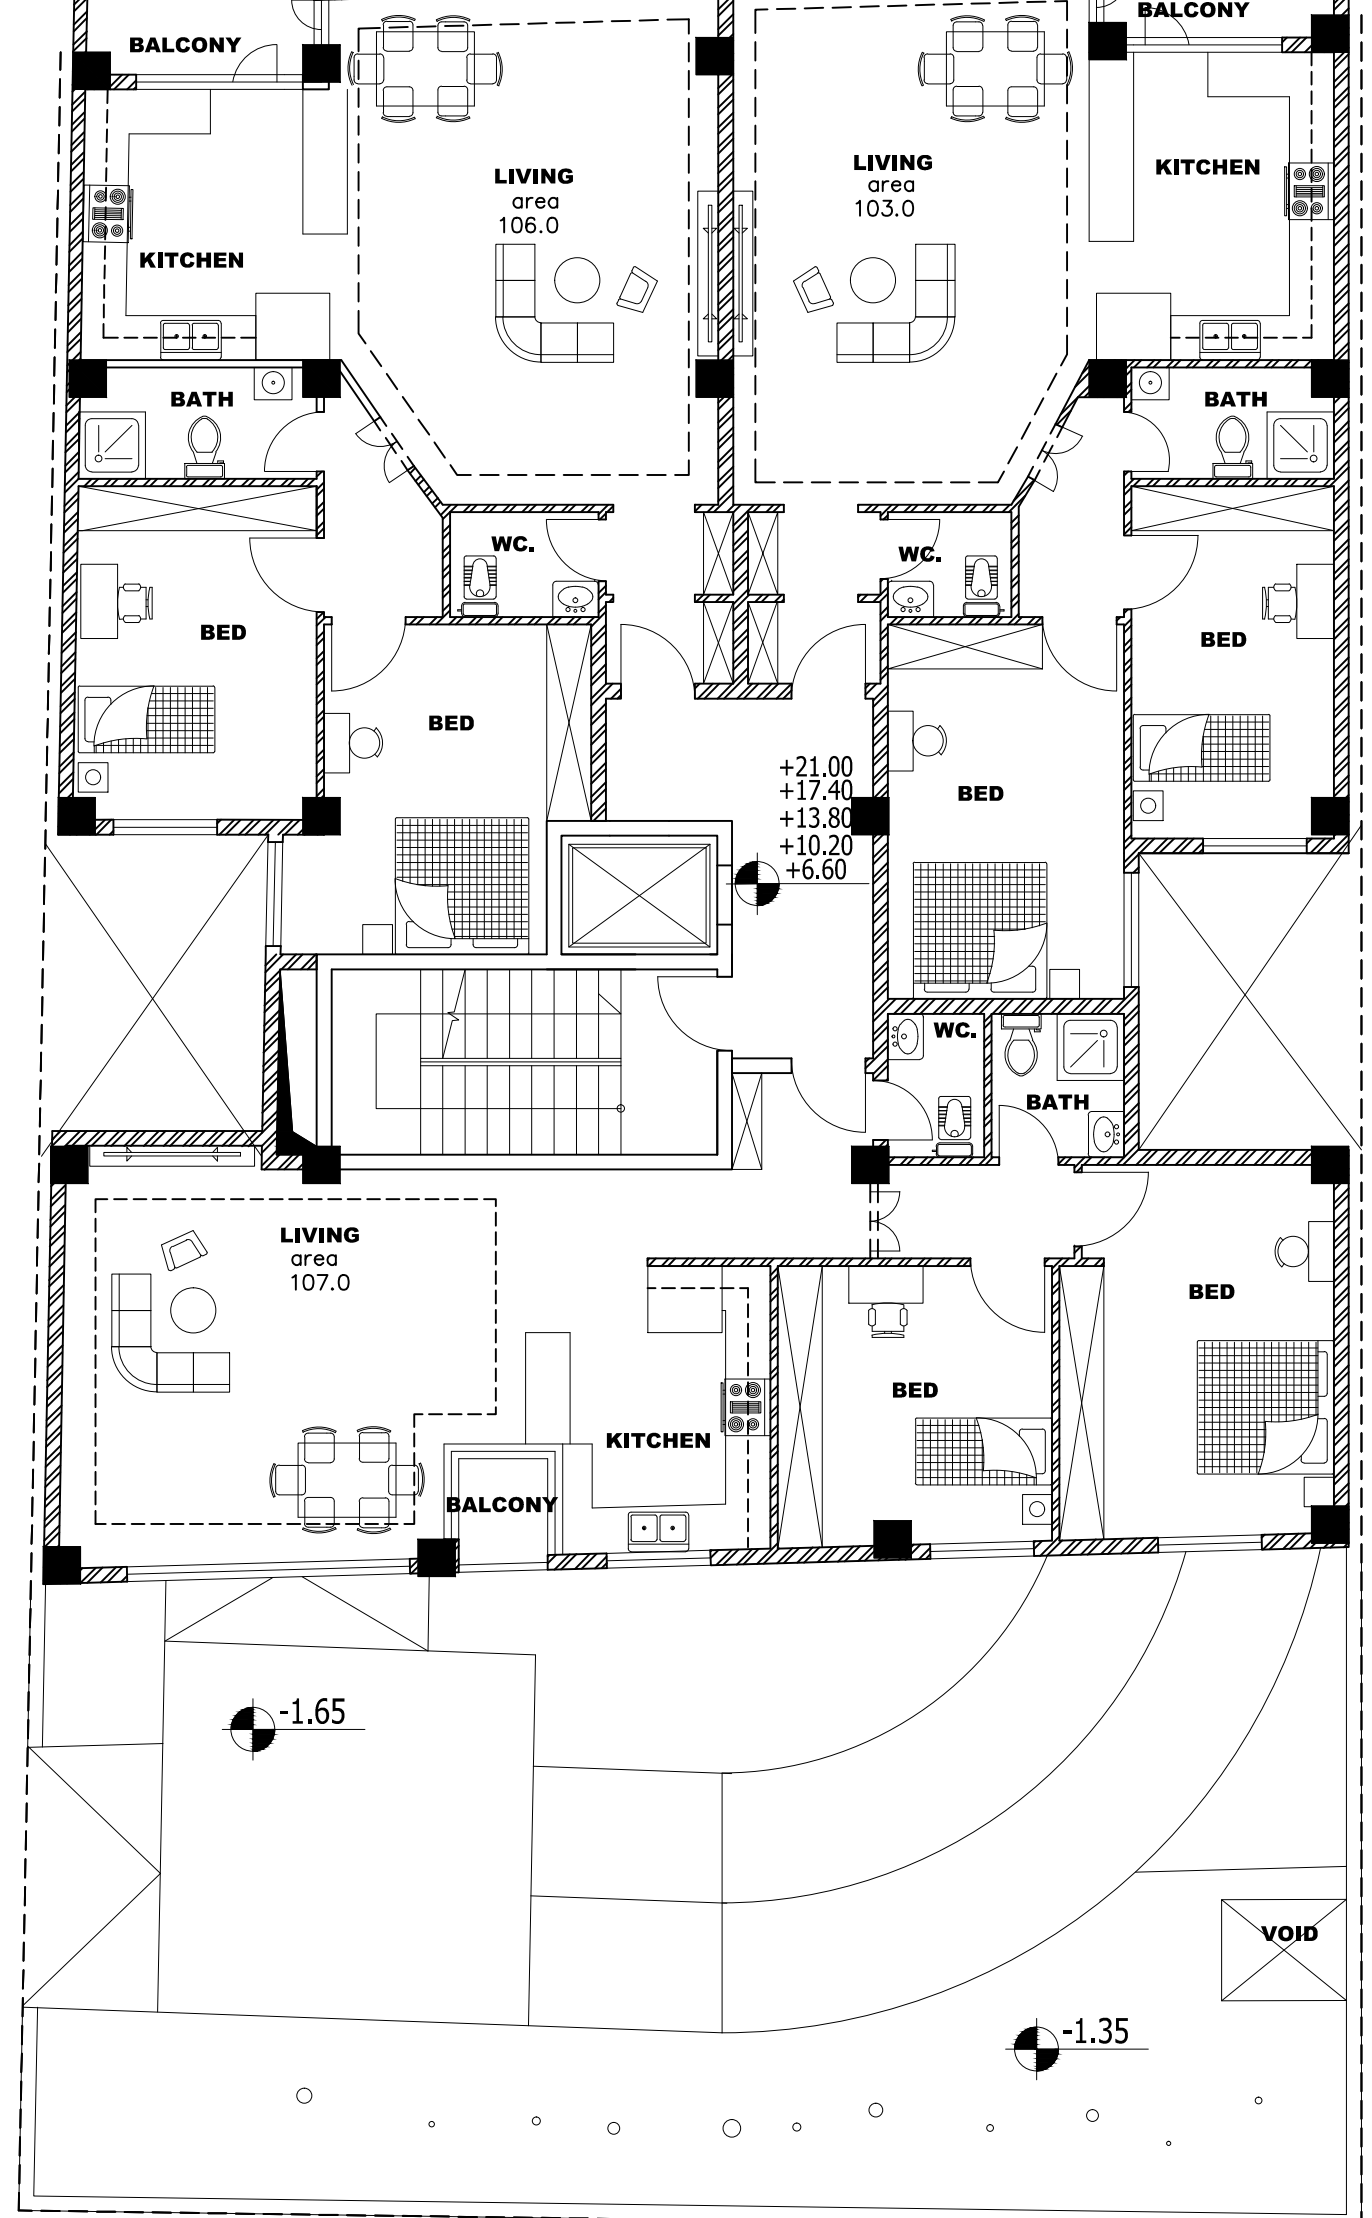


TYPICAL FLOOR

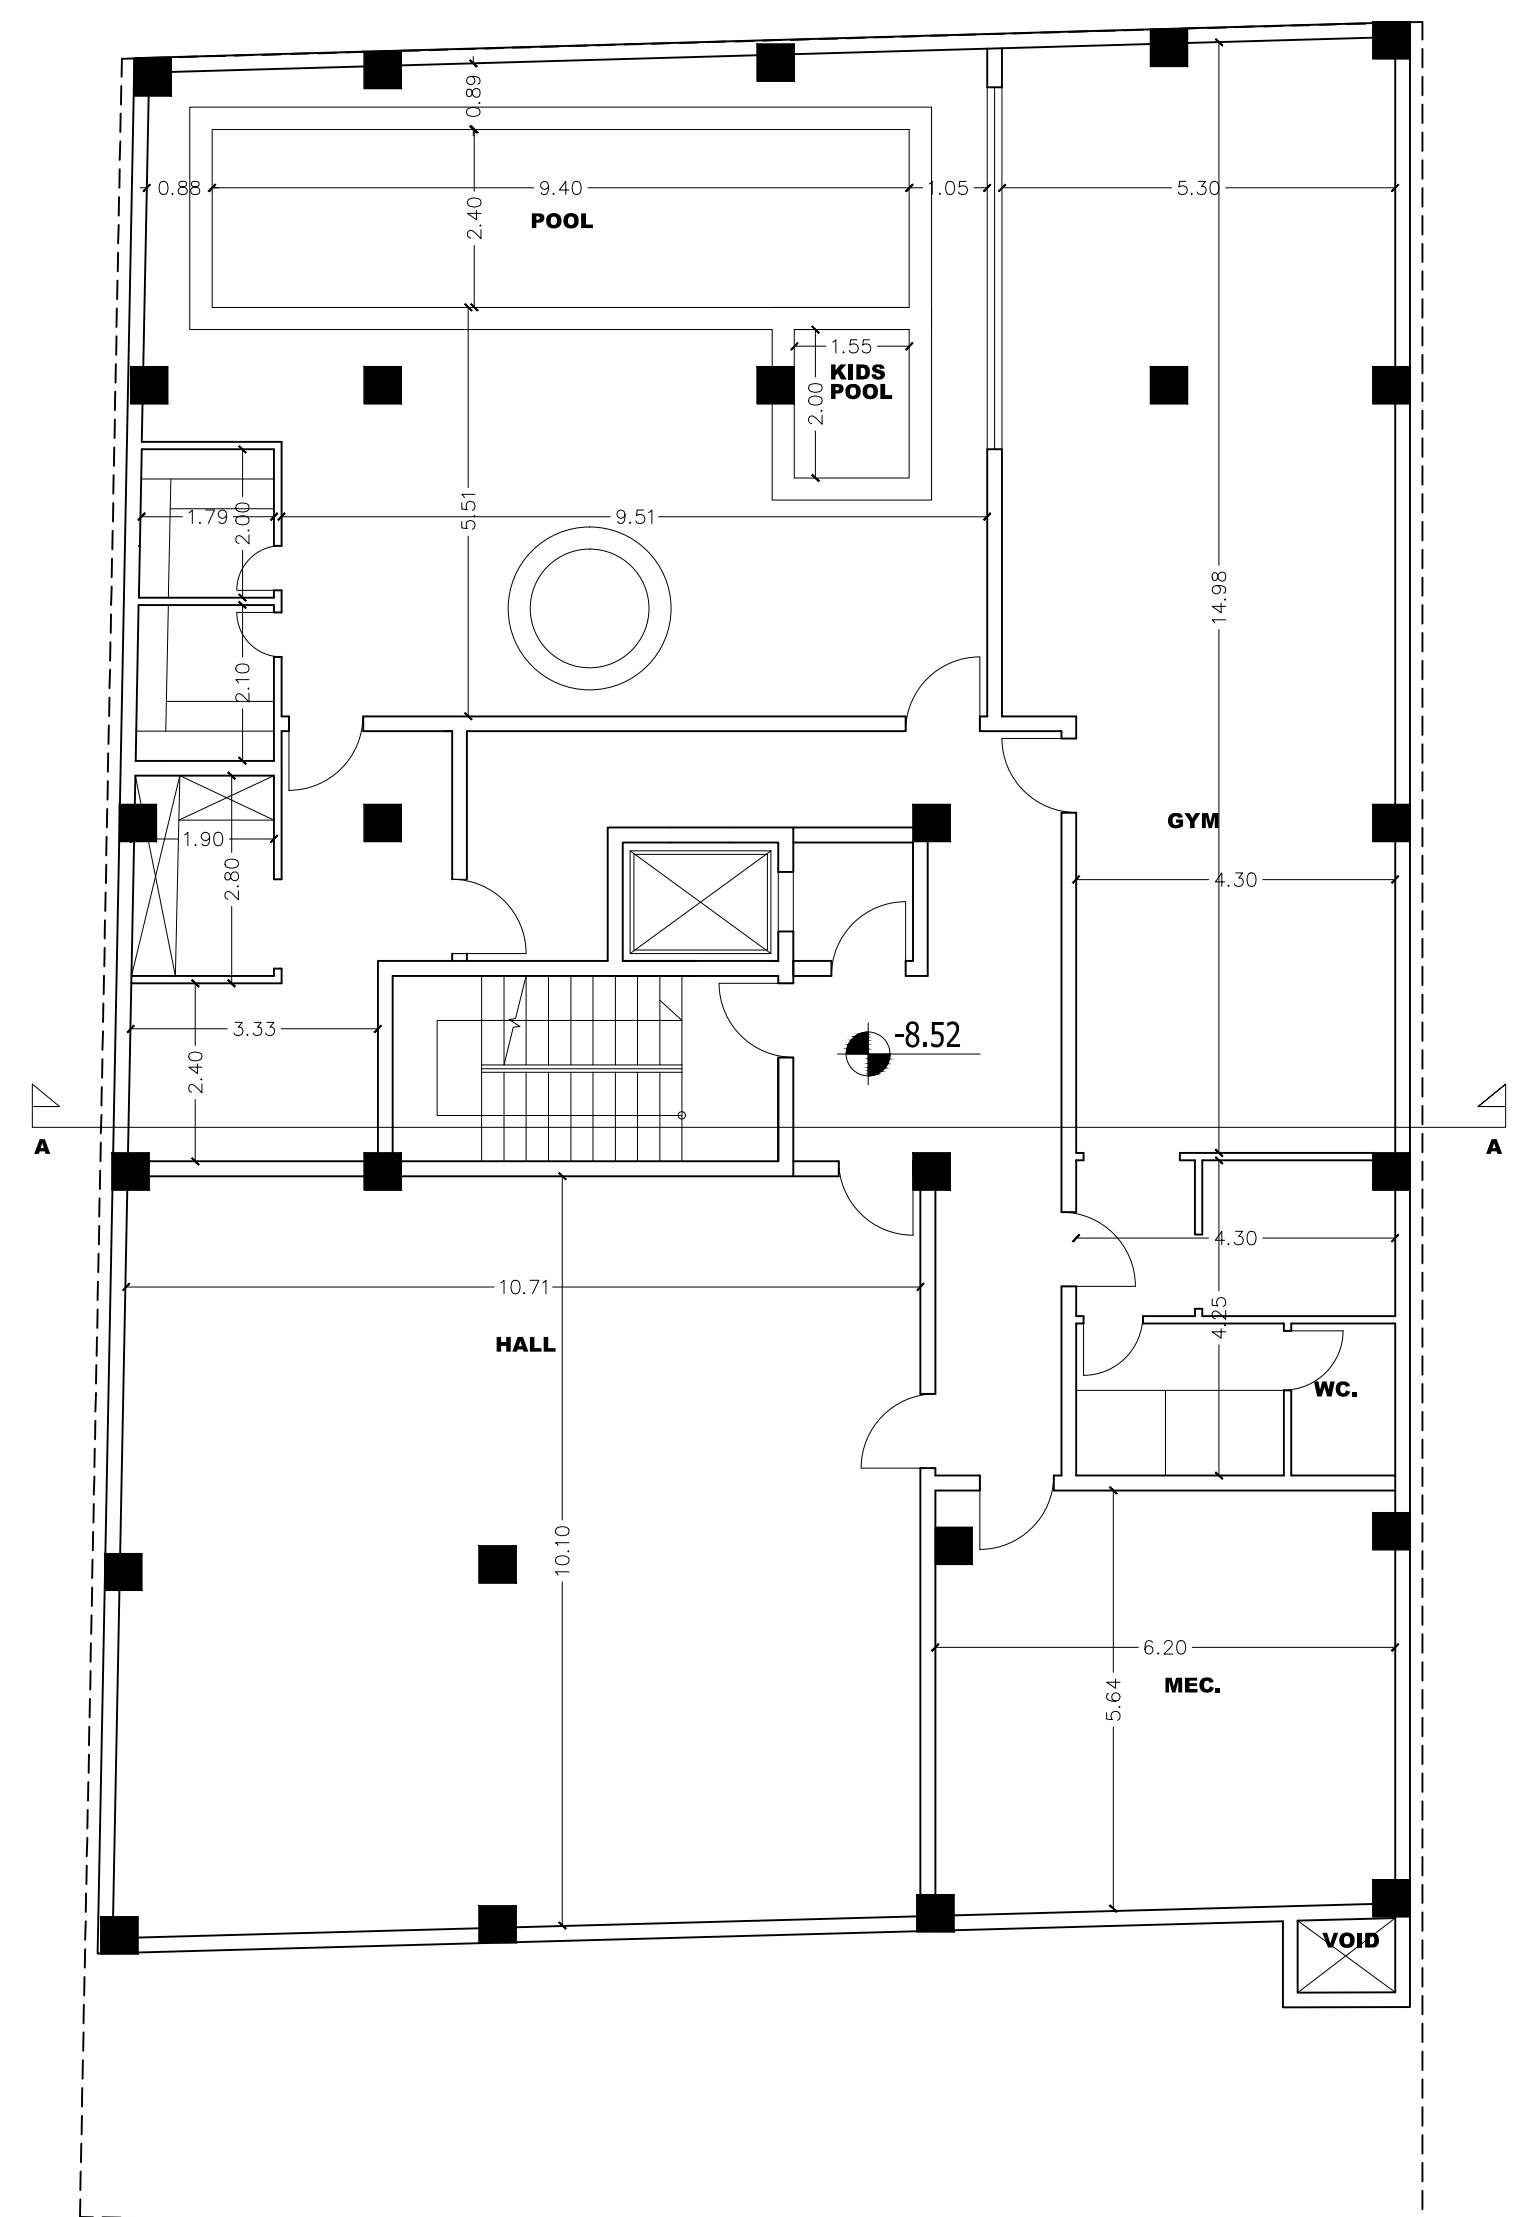


BASMENT -3

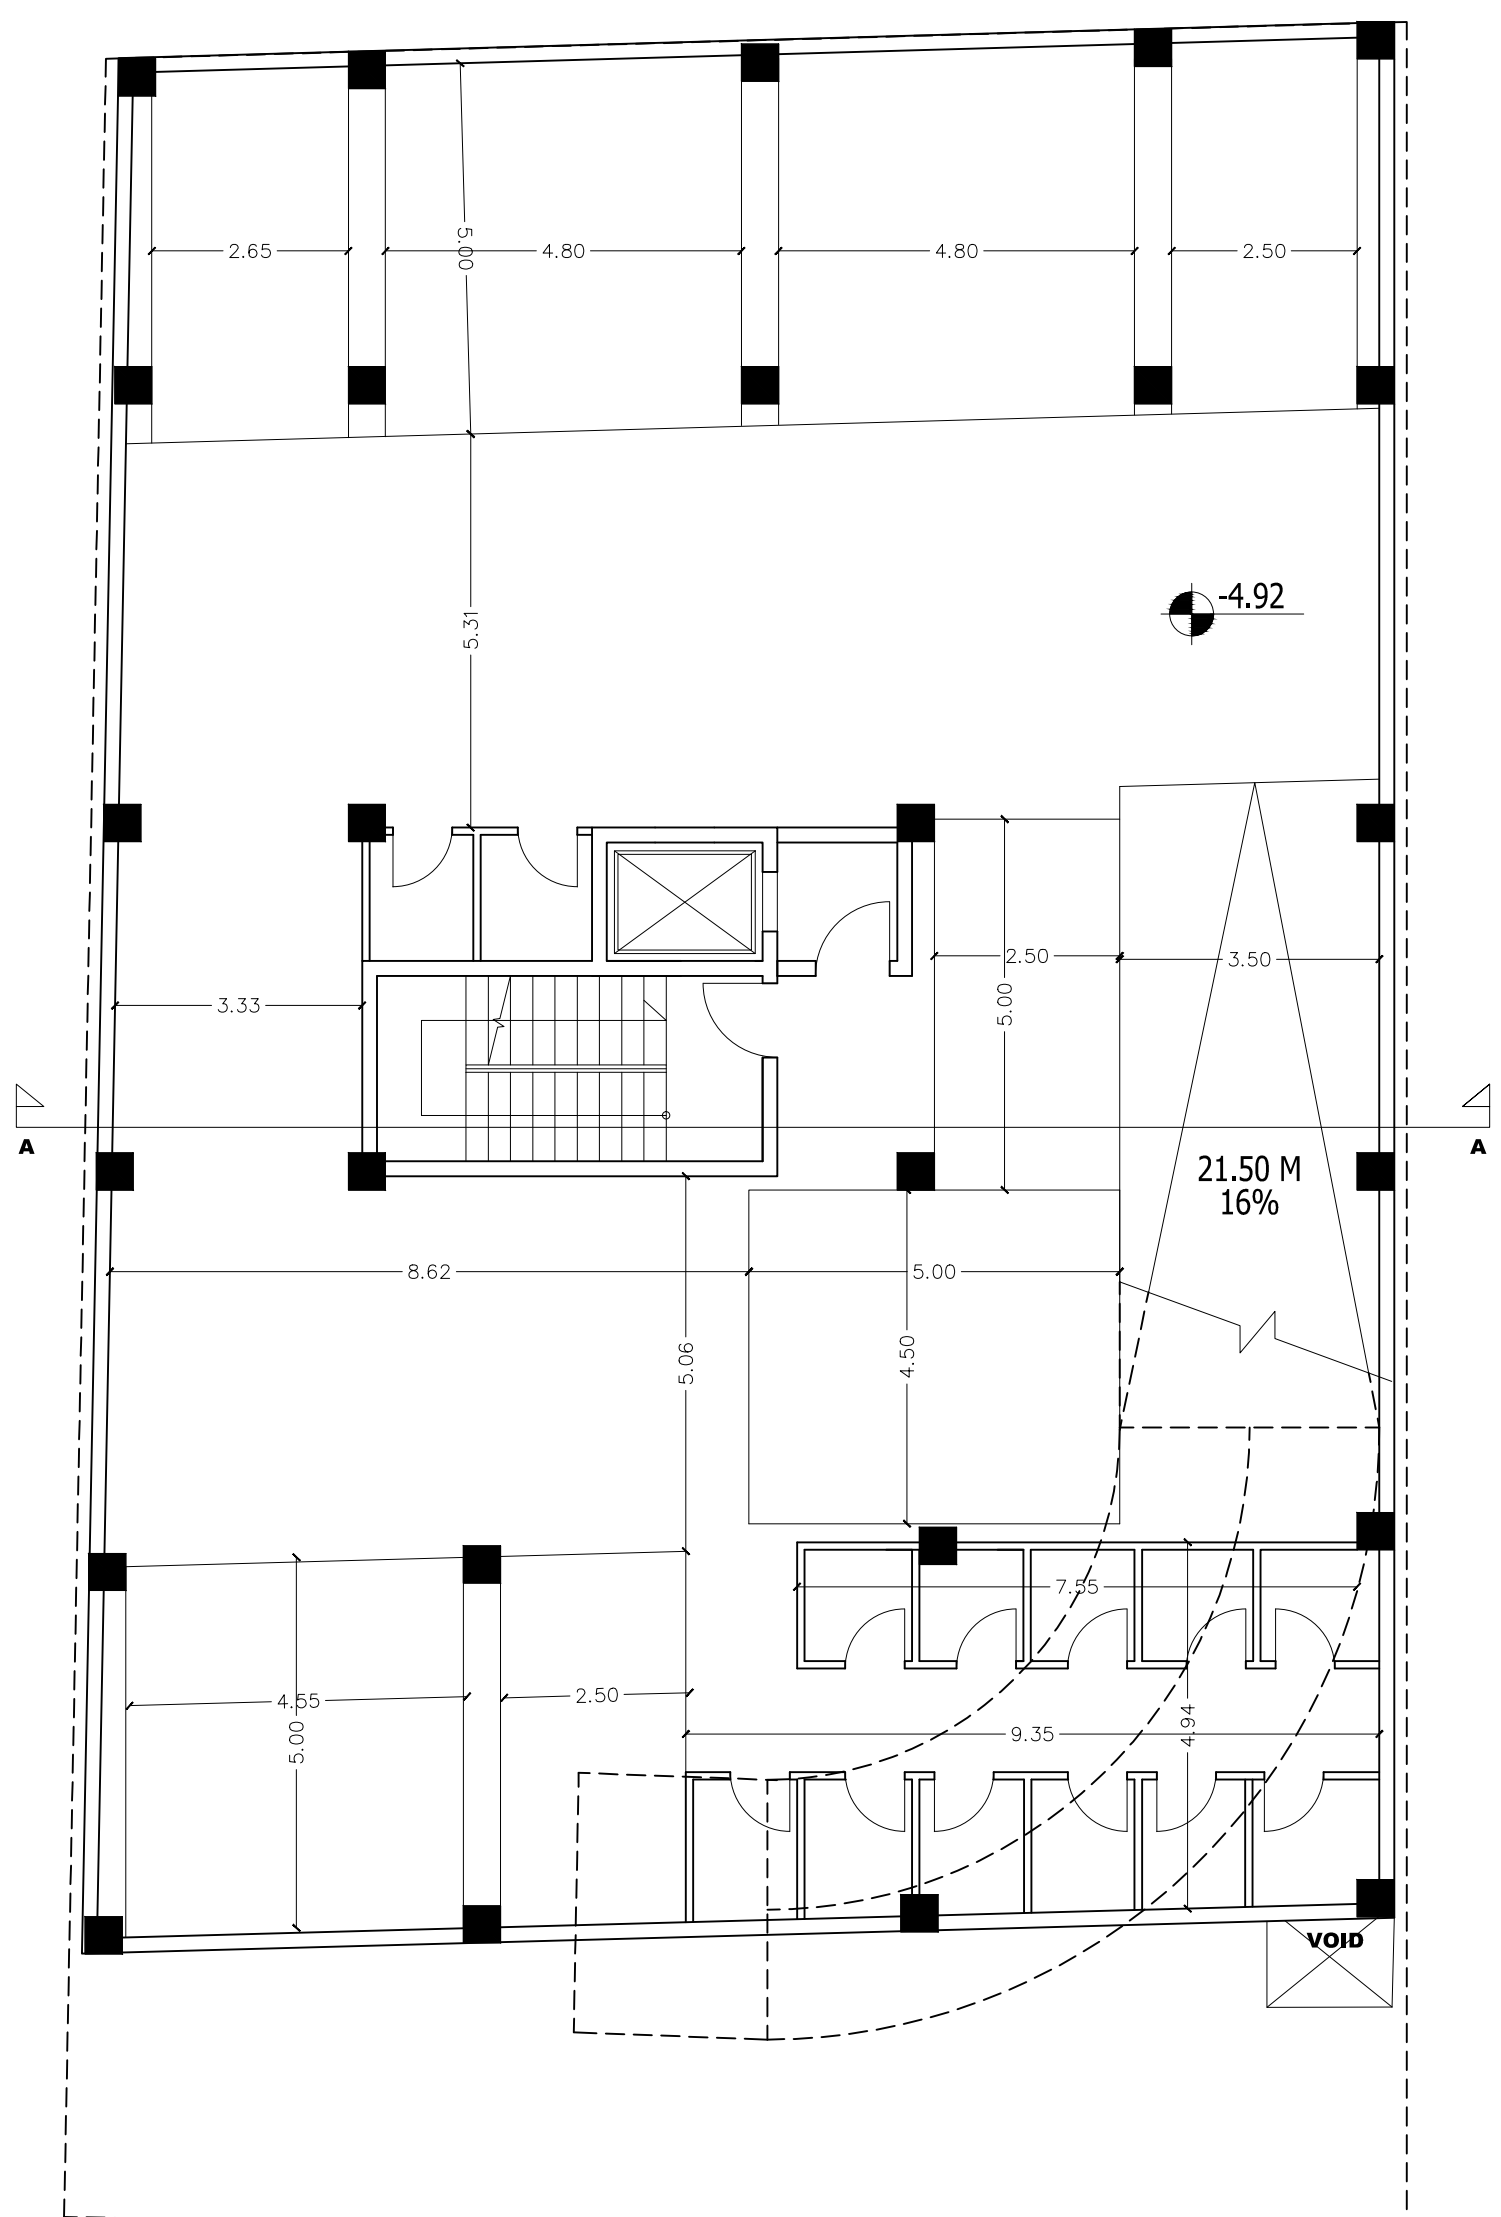


BASMENT -2

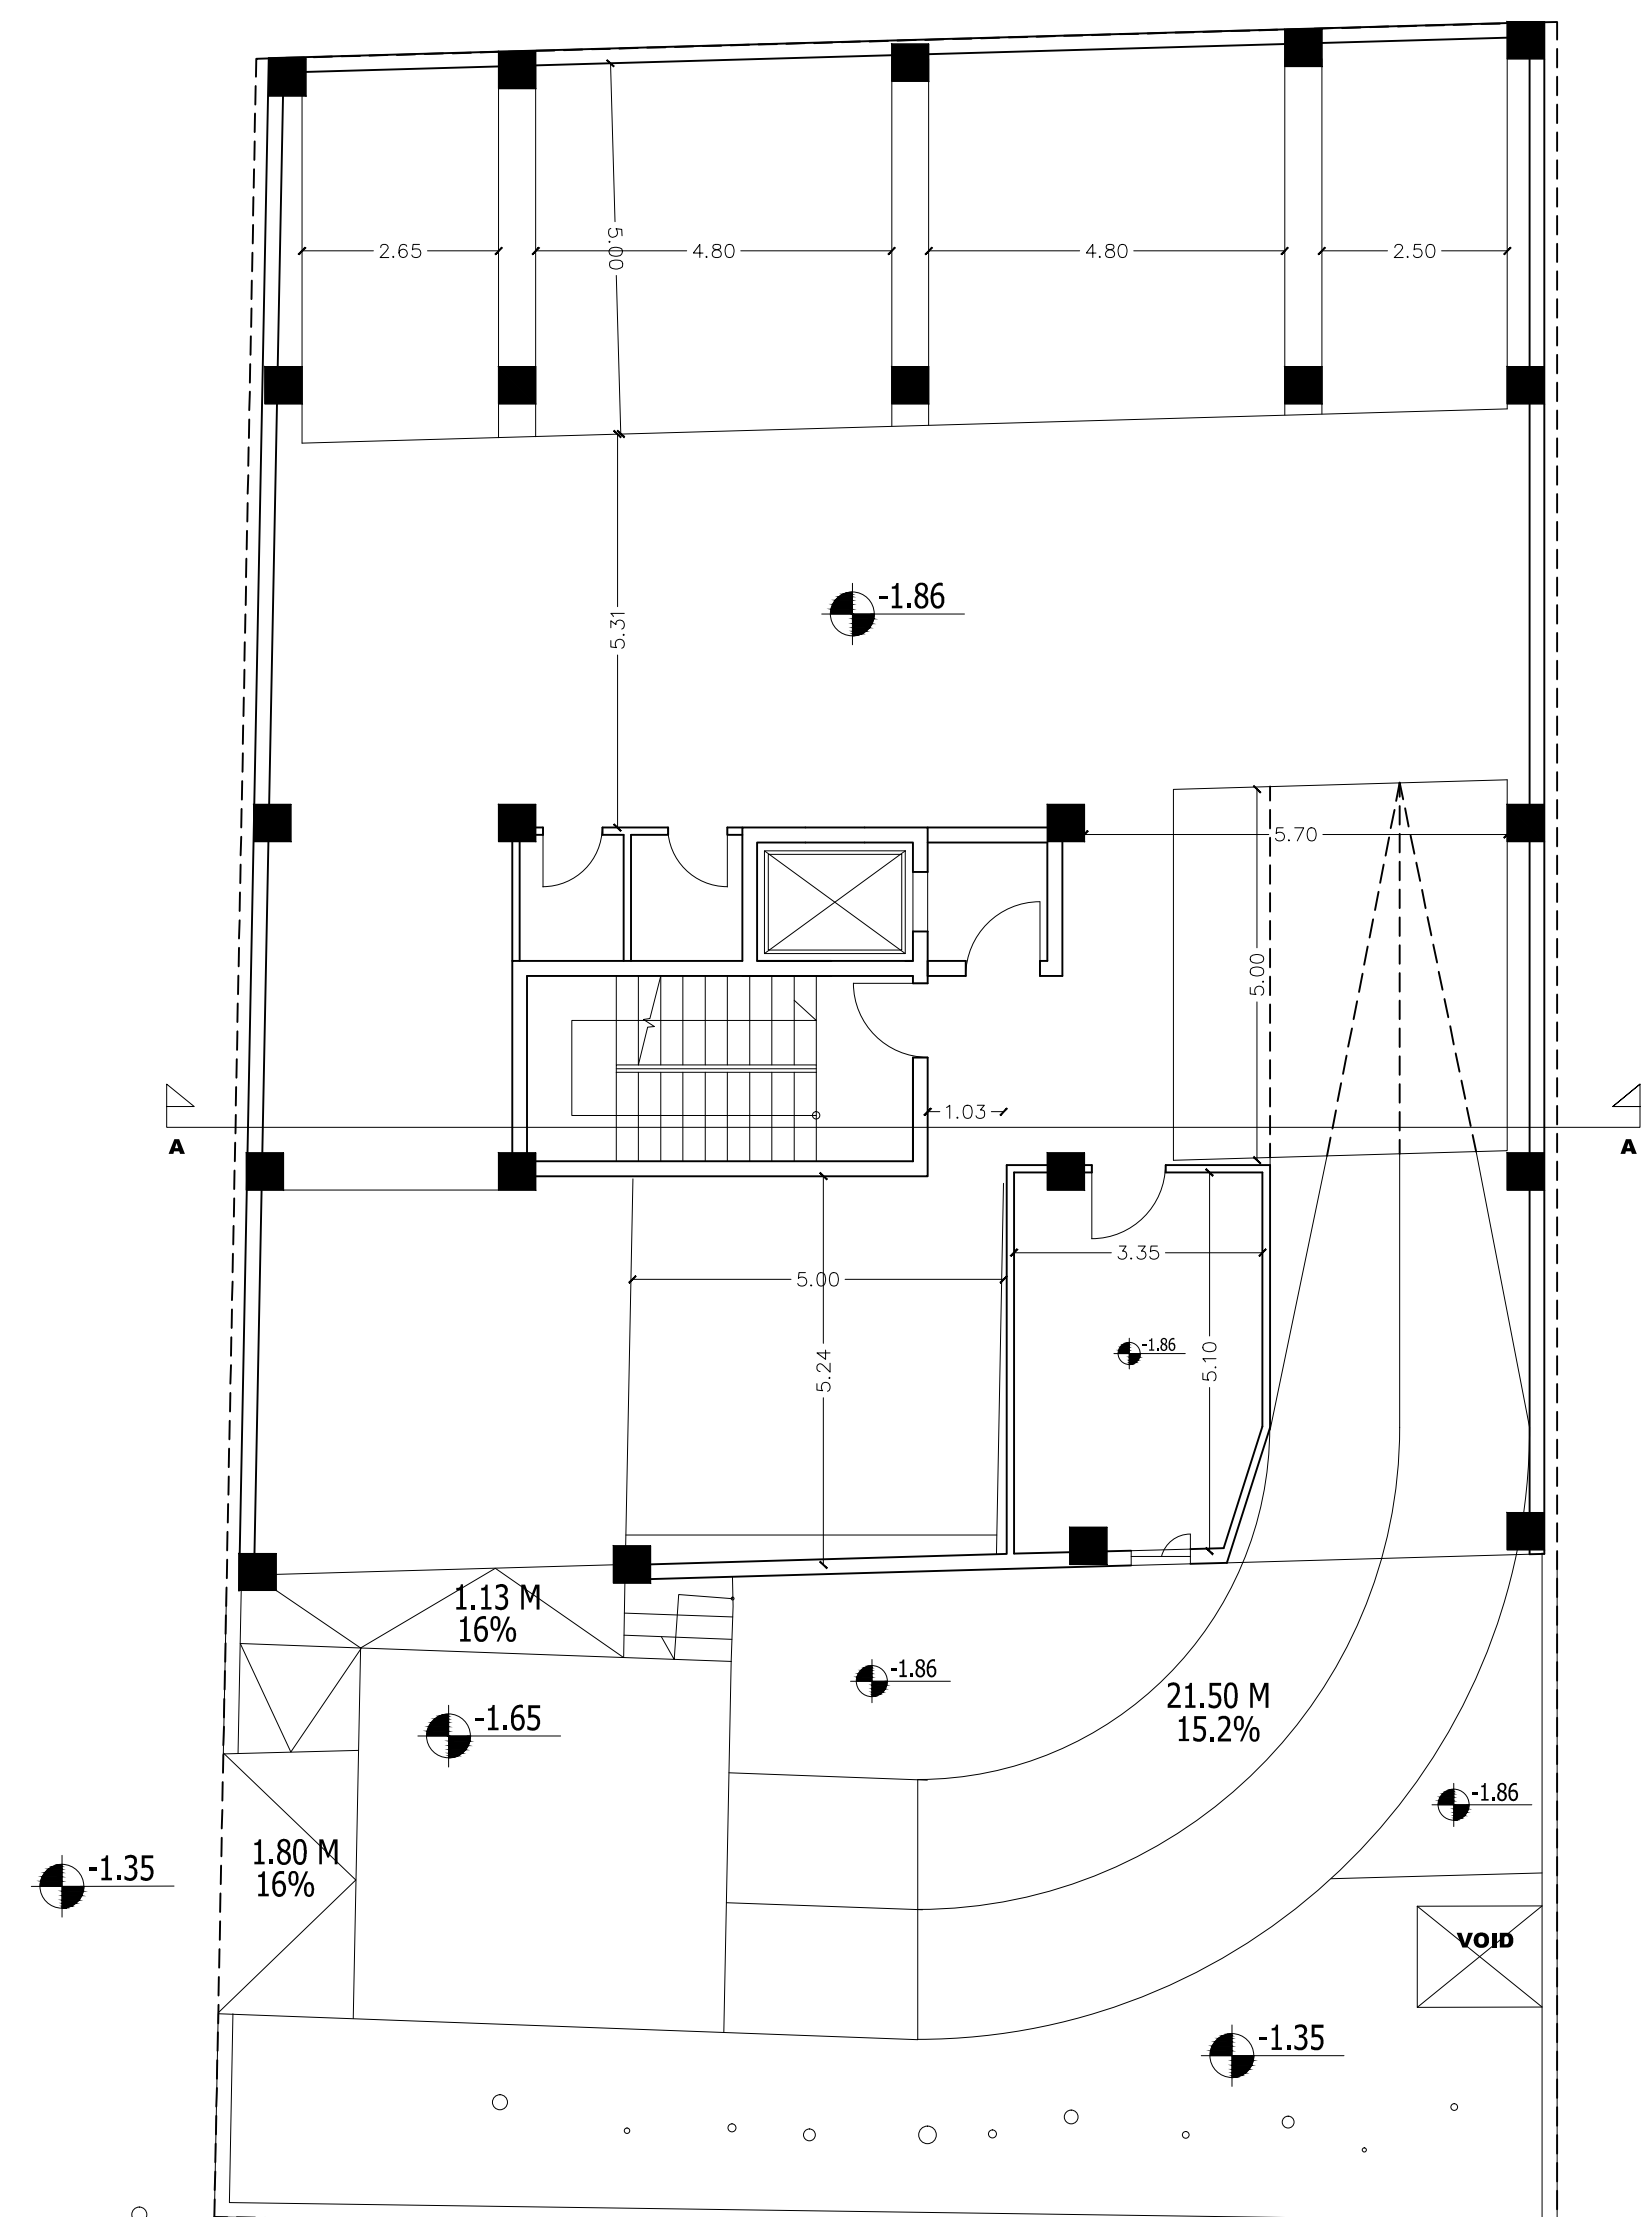

BASMENT -1

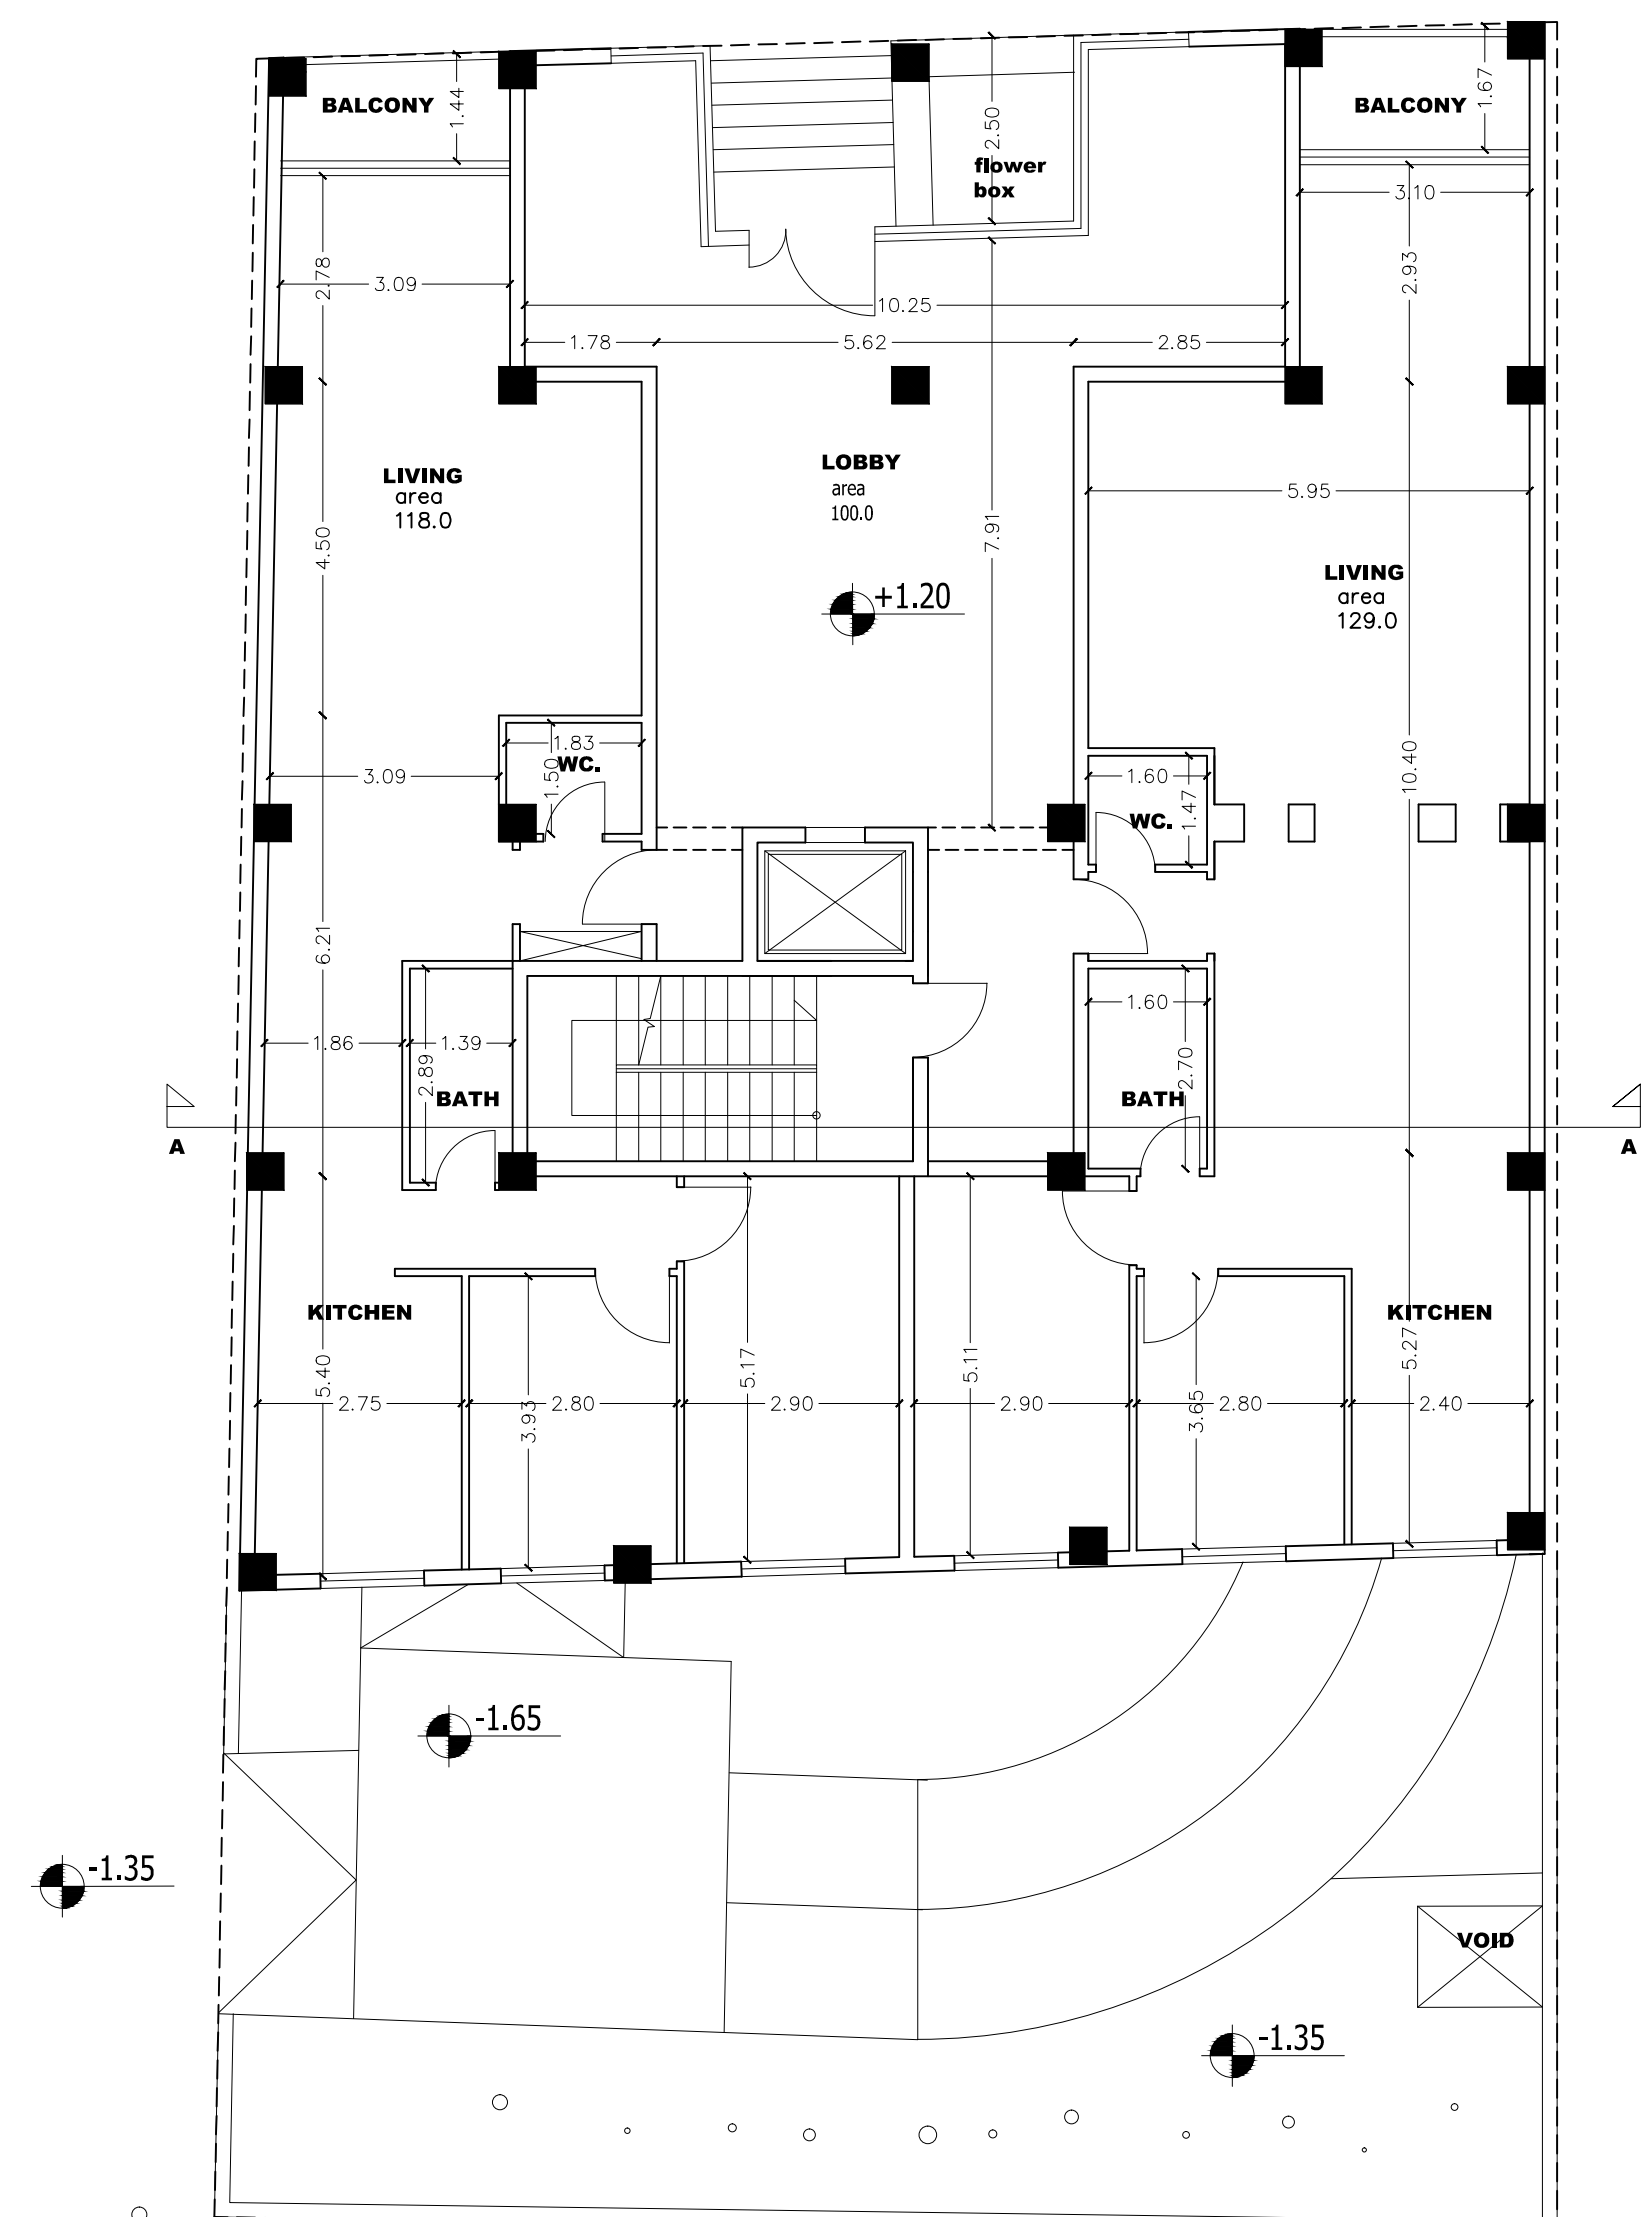

GROUND FLOOR

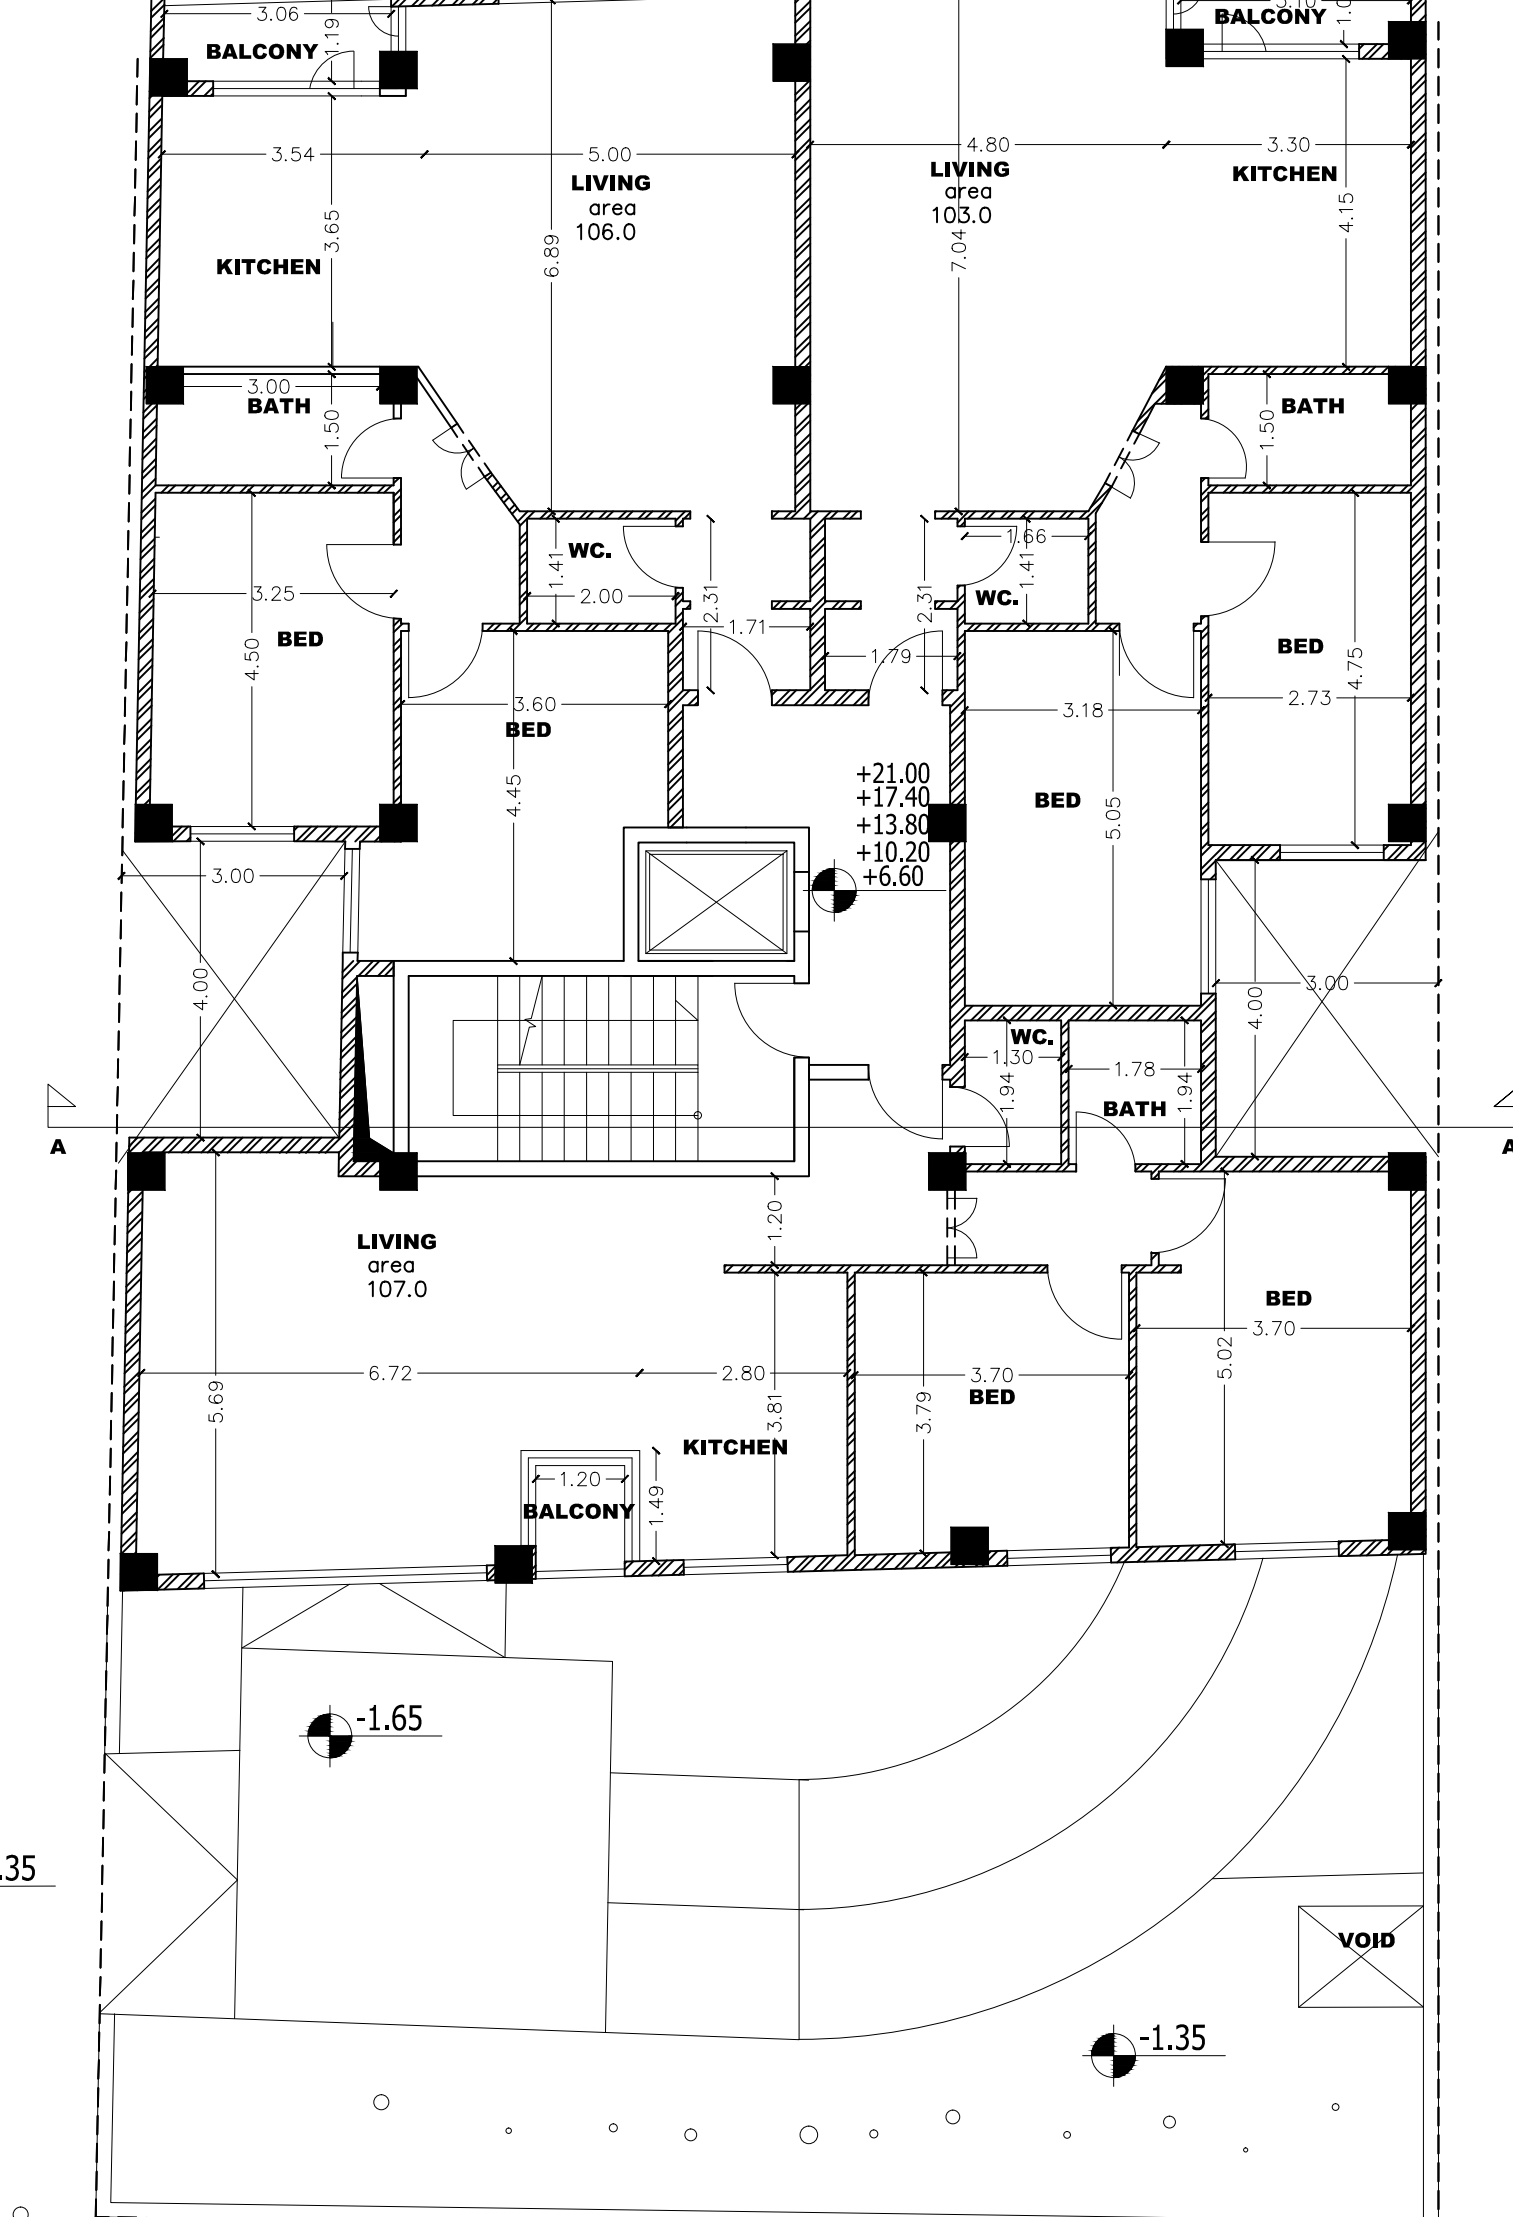

TYPICAL FLOOR

