


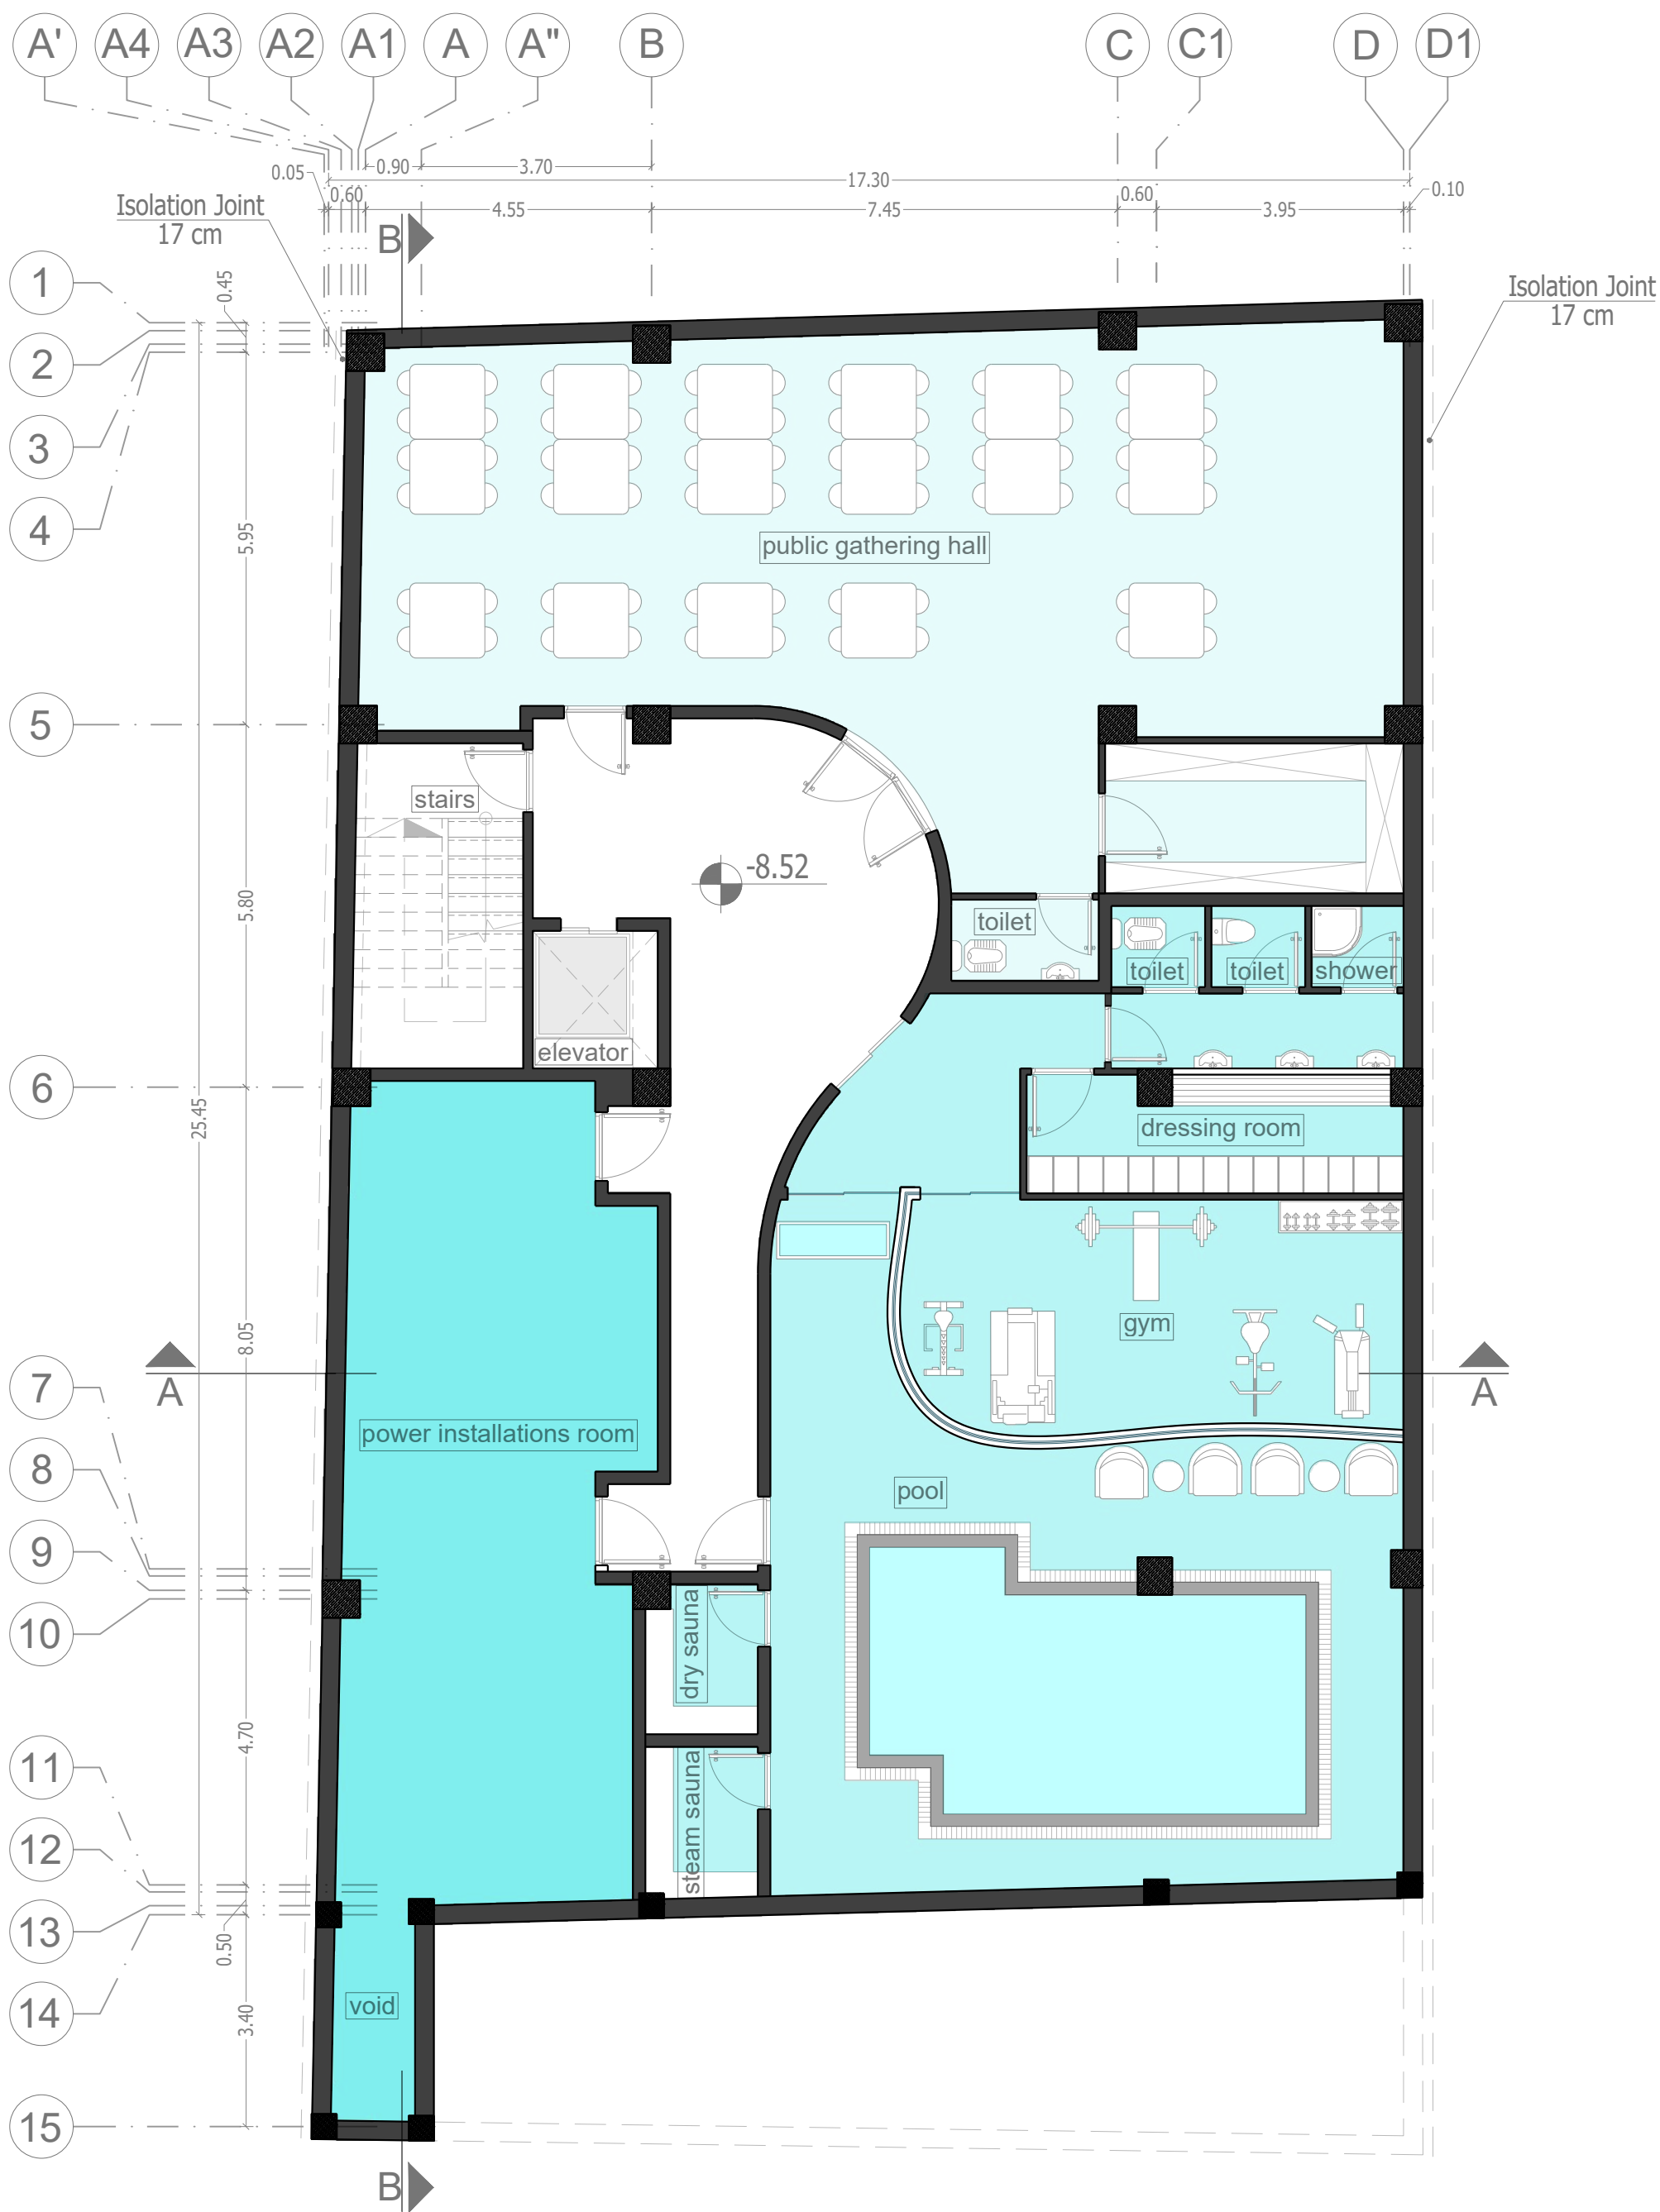


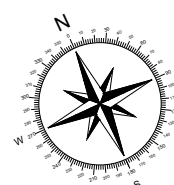



Public Gathering Hall	130 m2
Gym&Pool	60 m2
Installation Room	65 m2

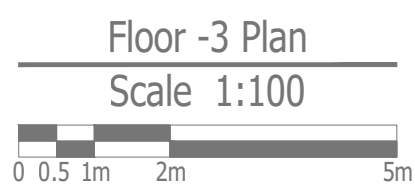

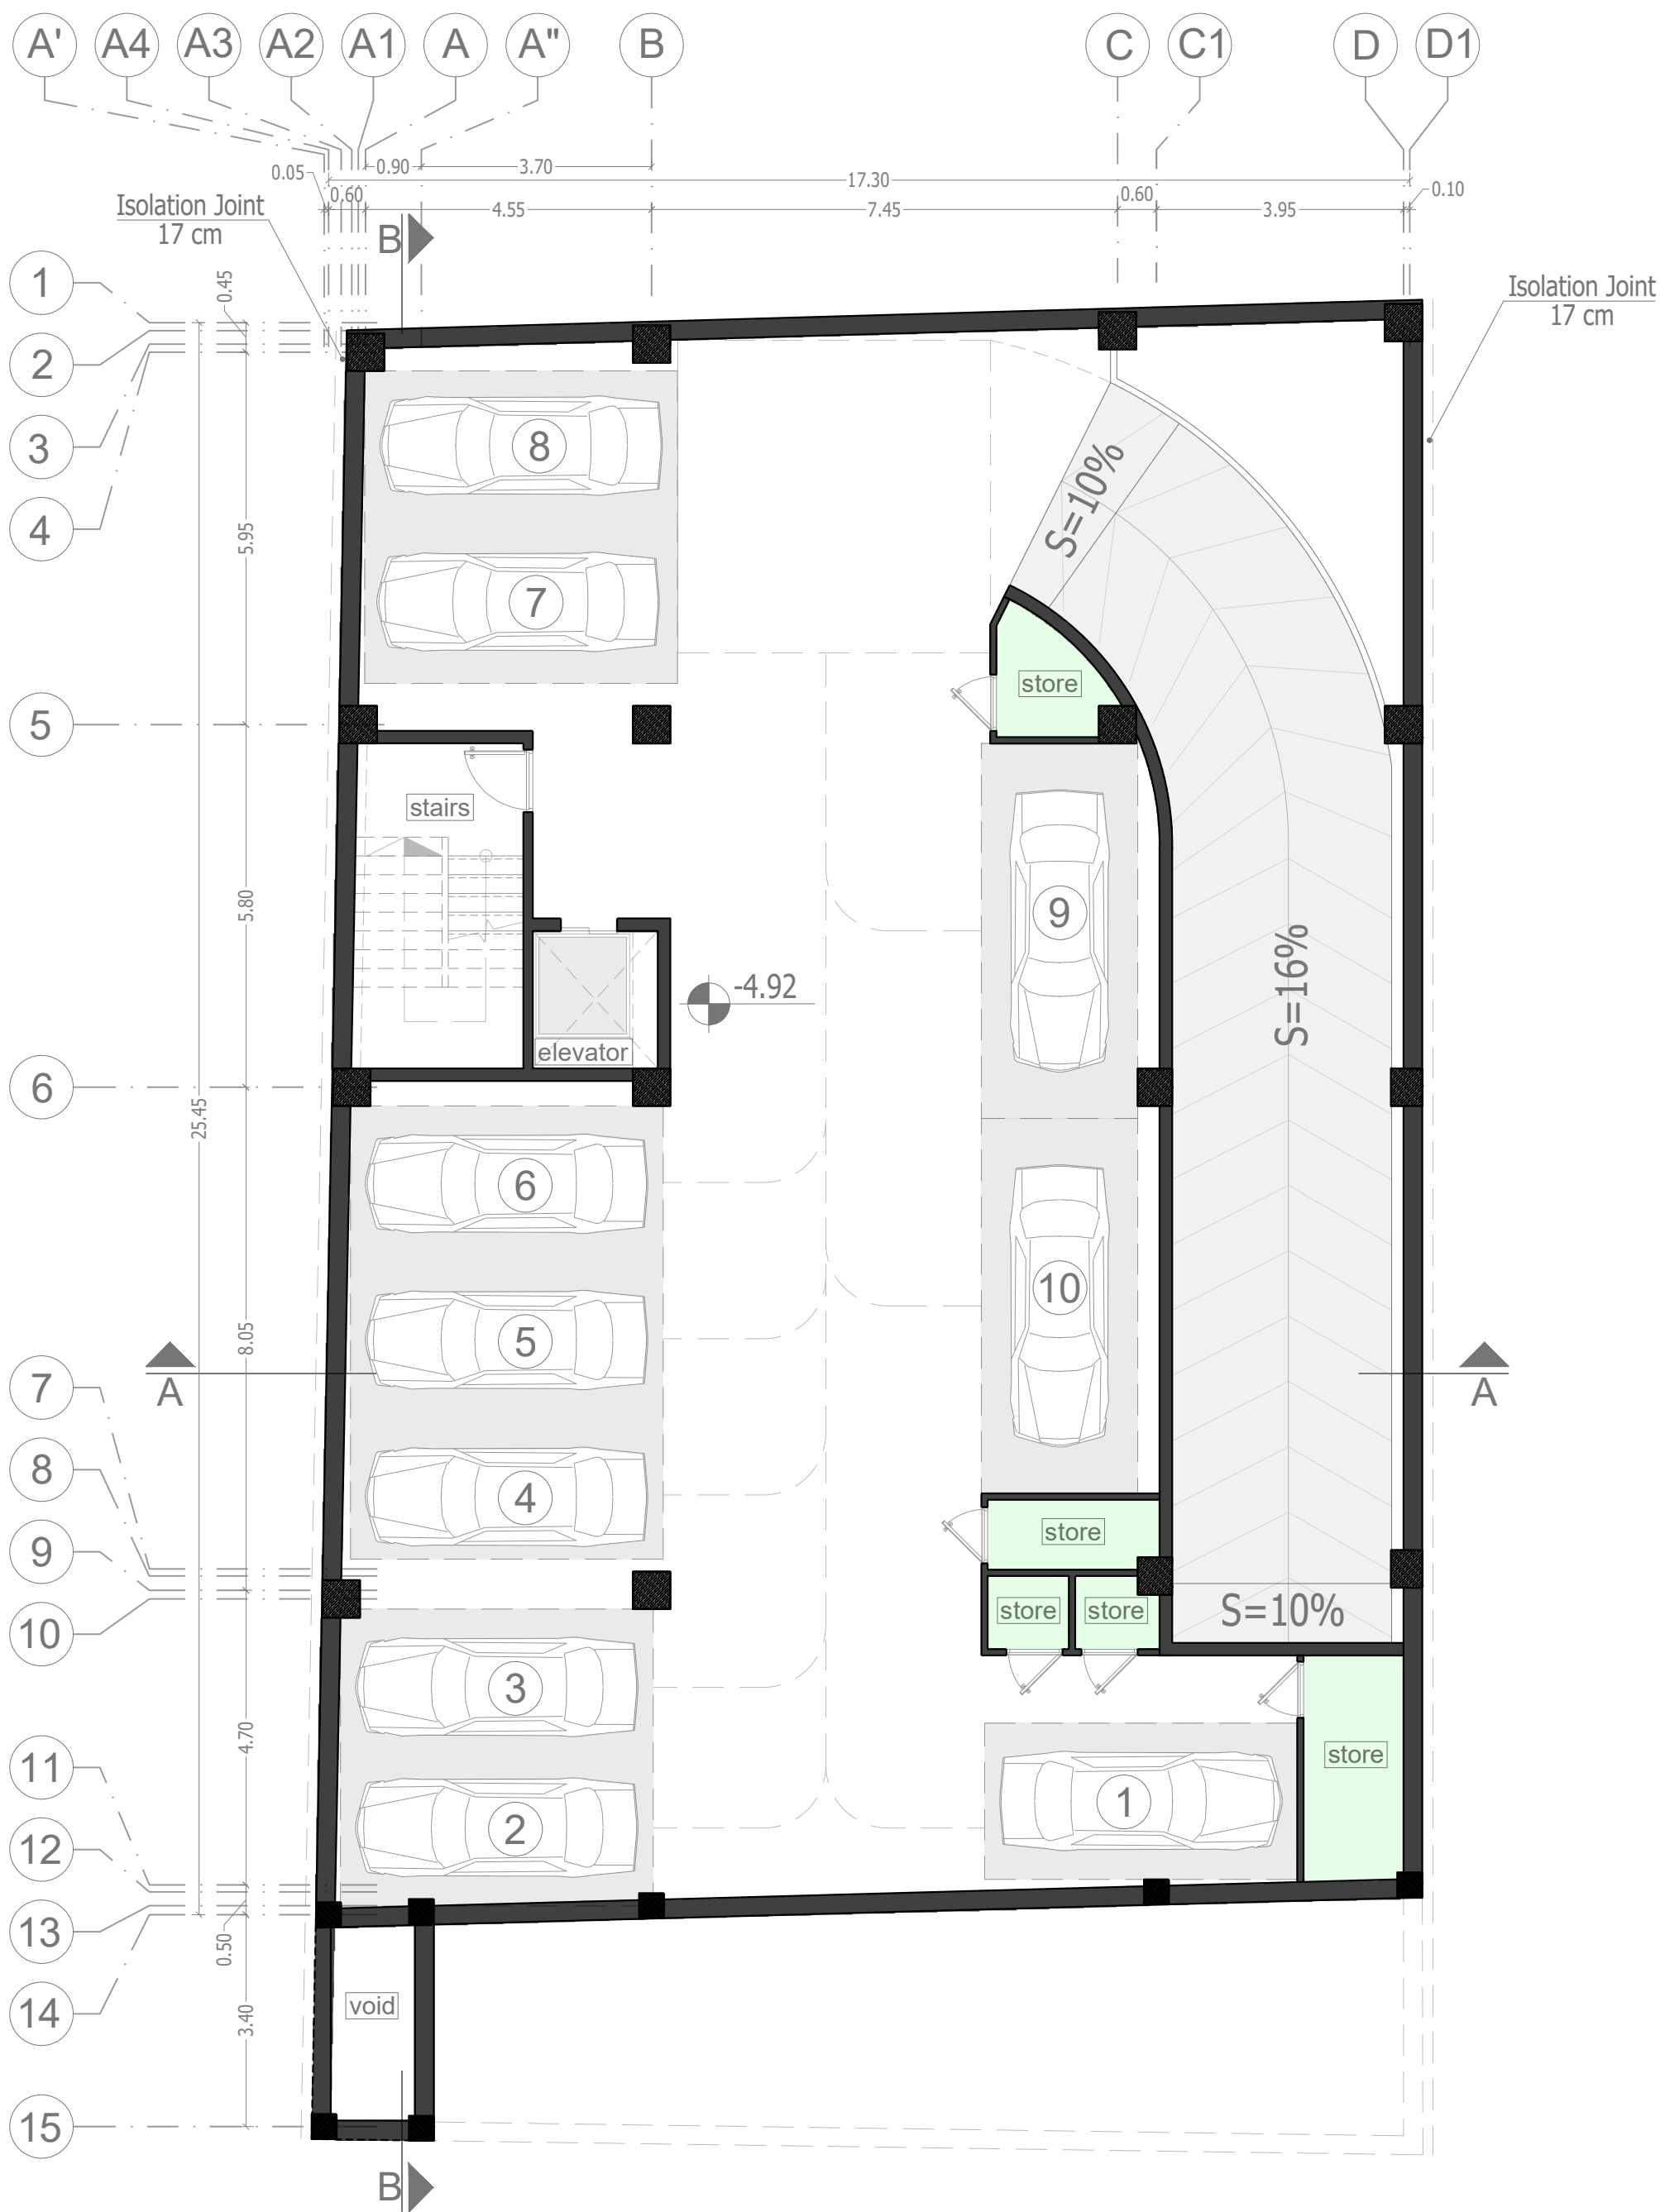


Floor -2 Plan
Scale 1:100

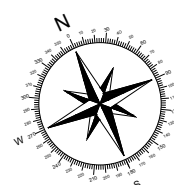


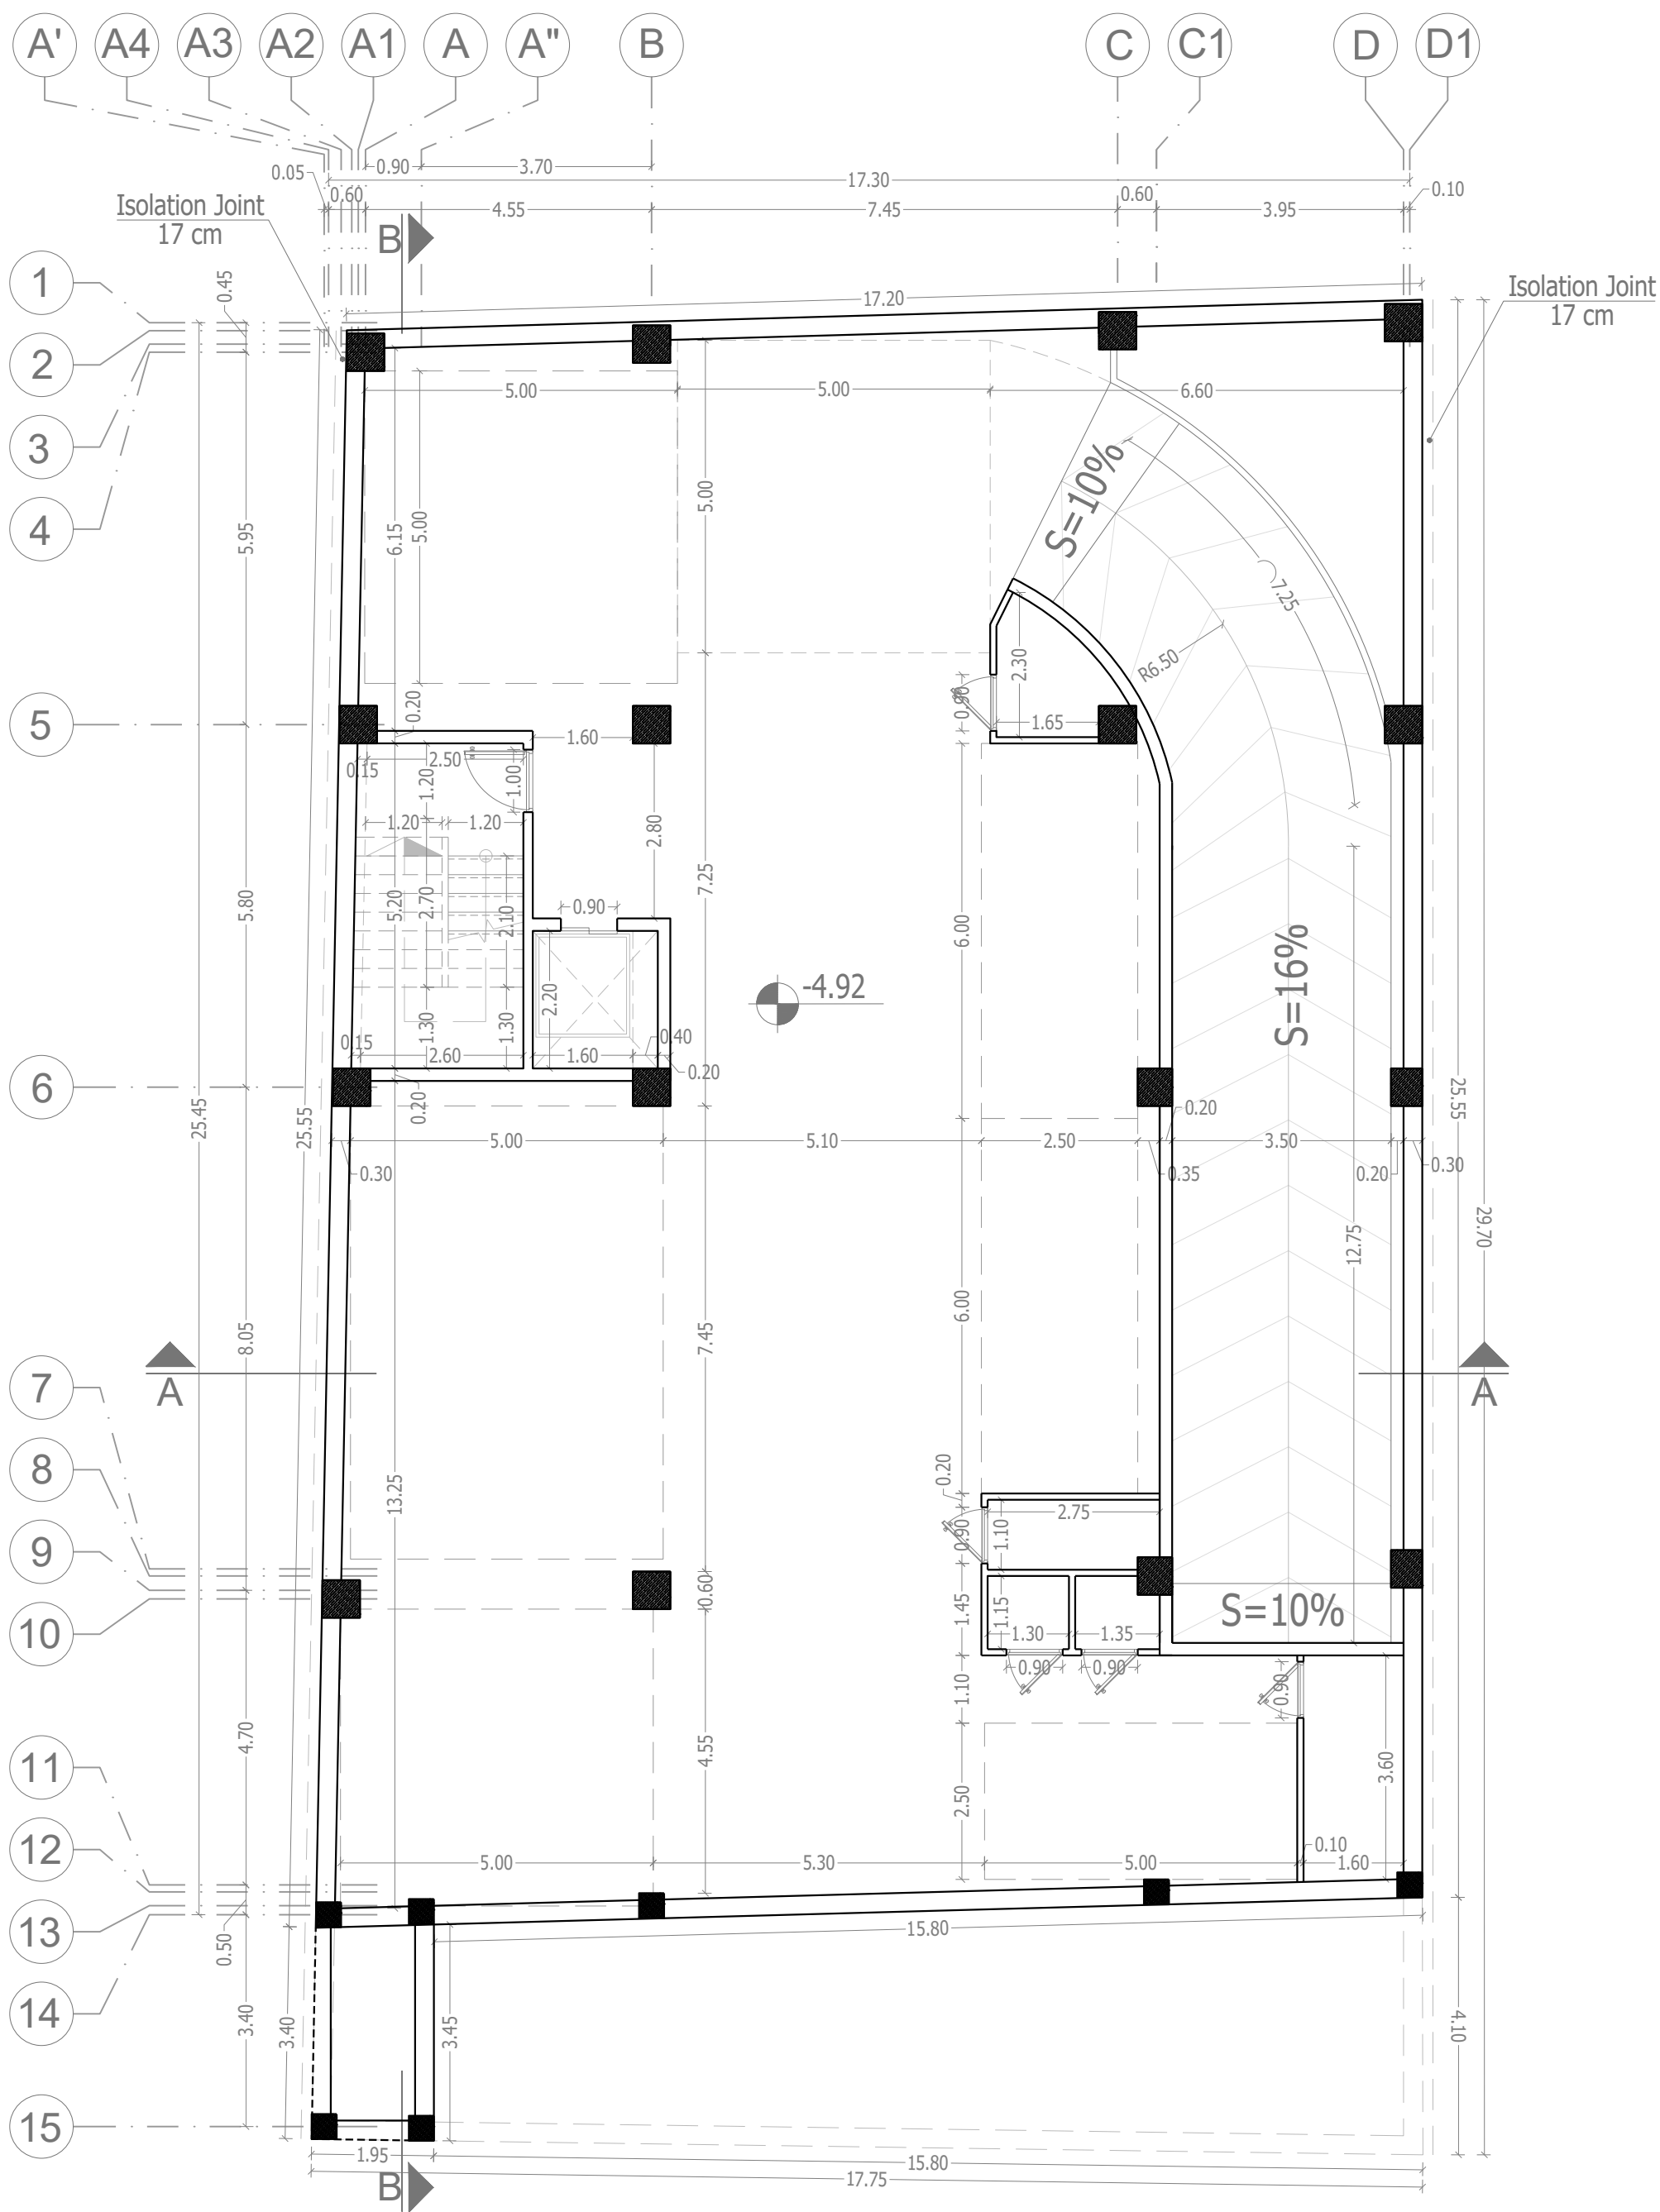


Floor -2 Plan - dimensions

Scale 1:100

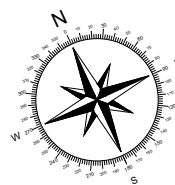

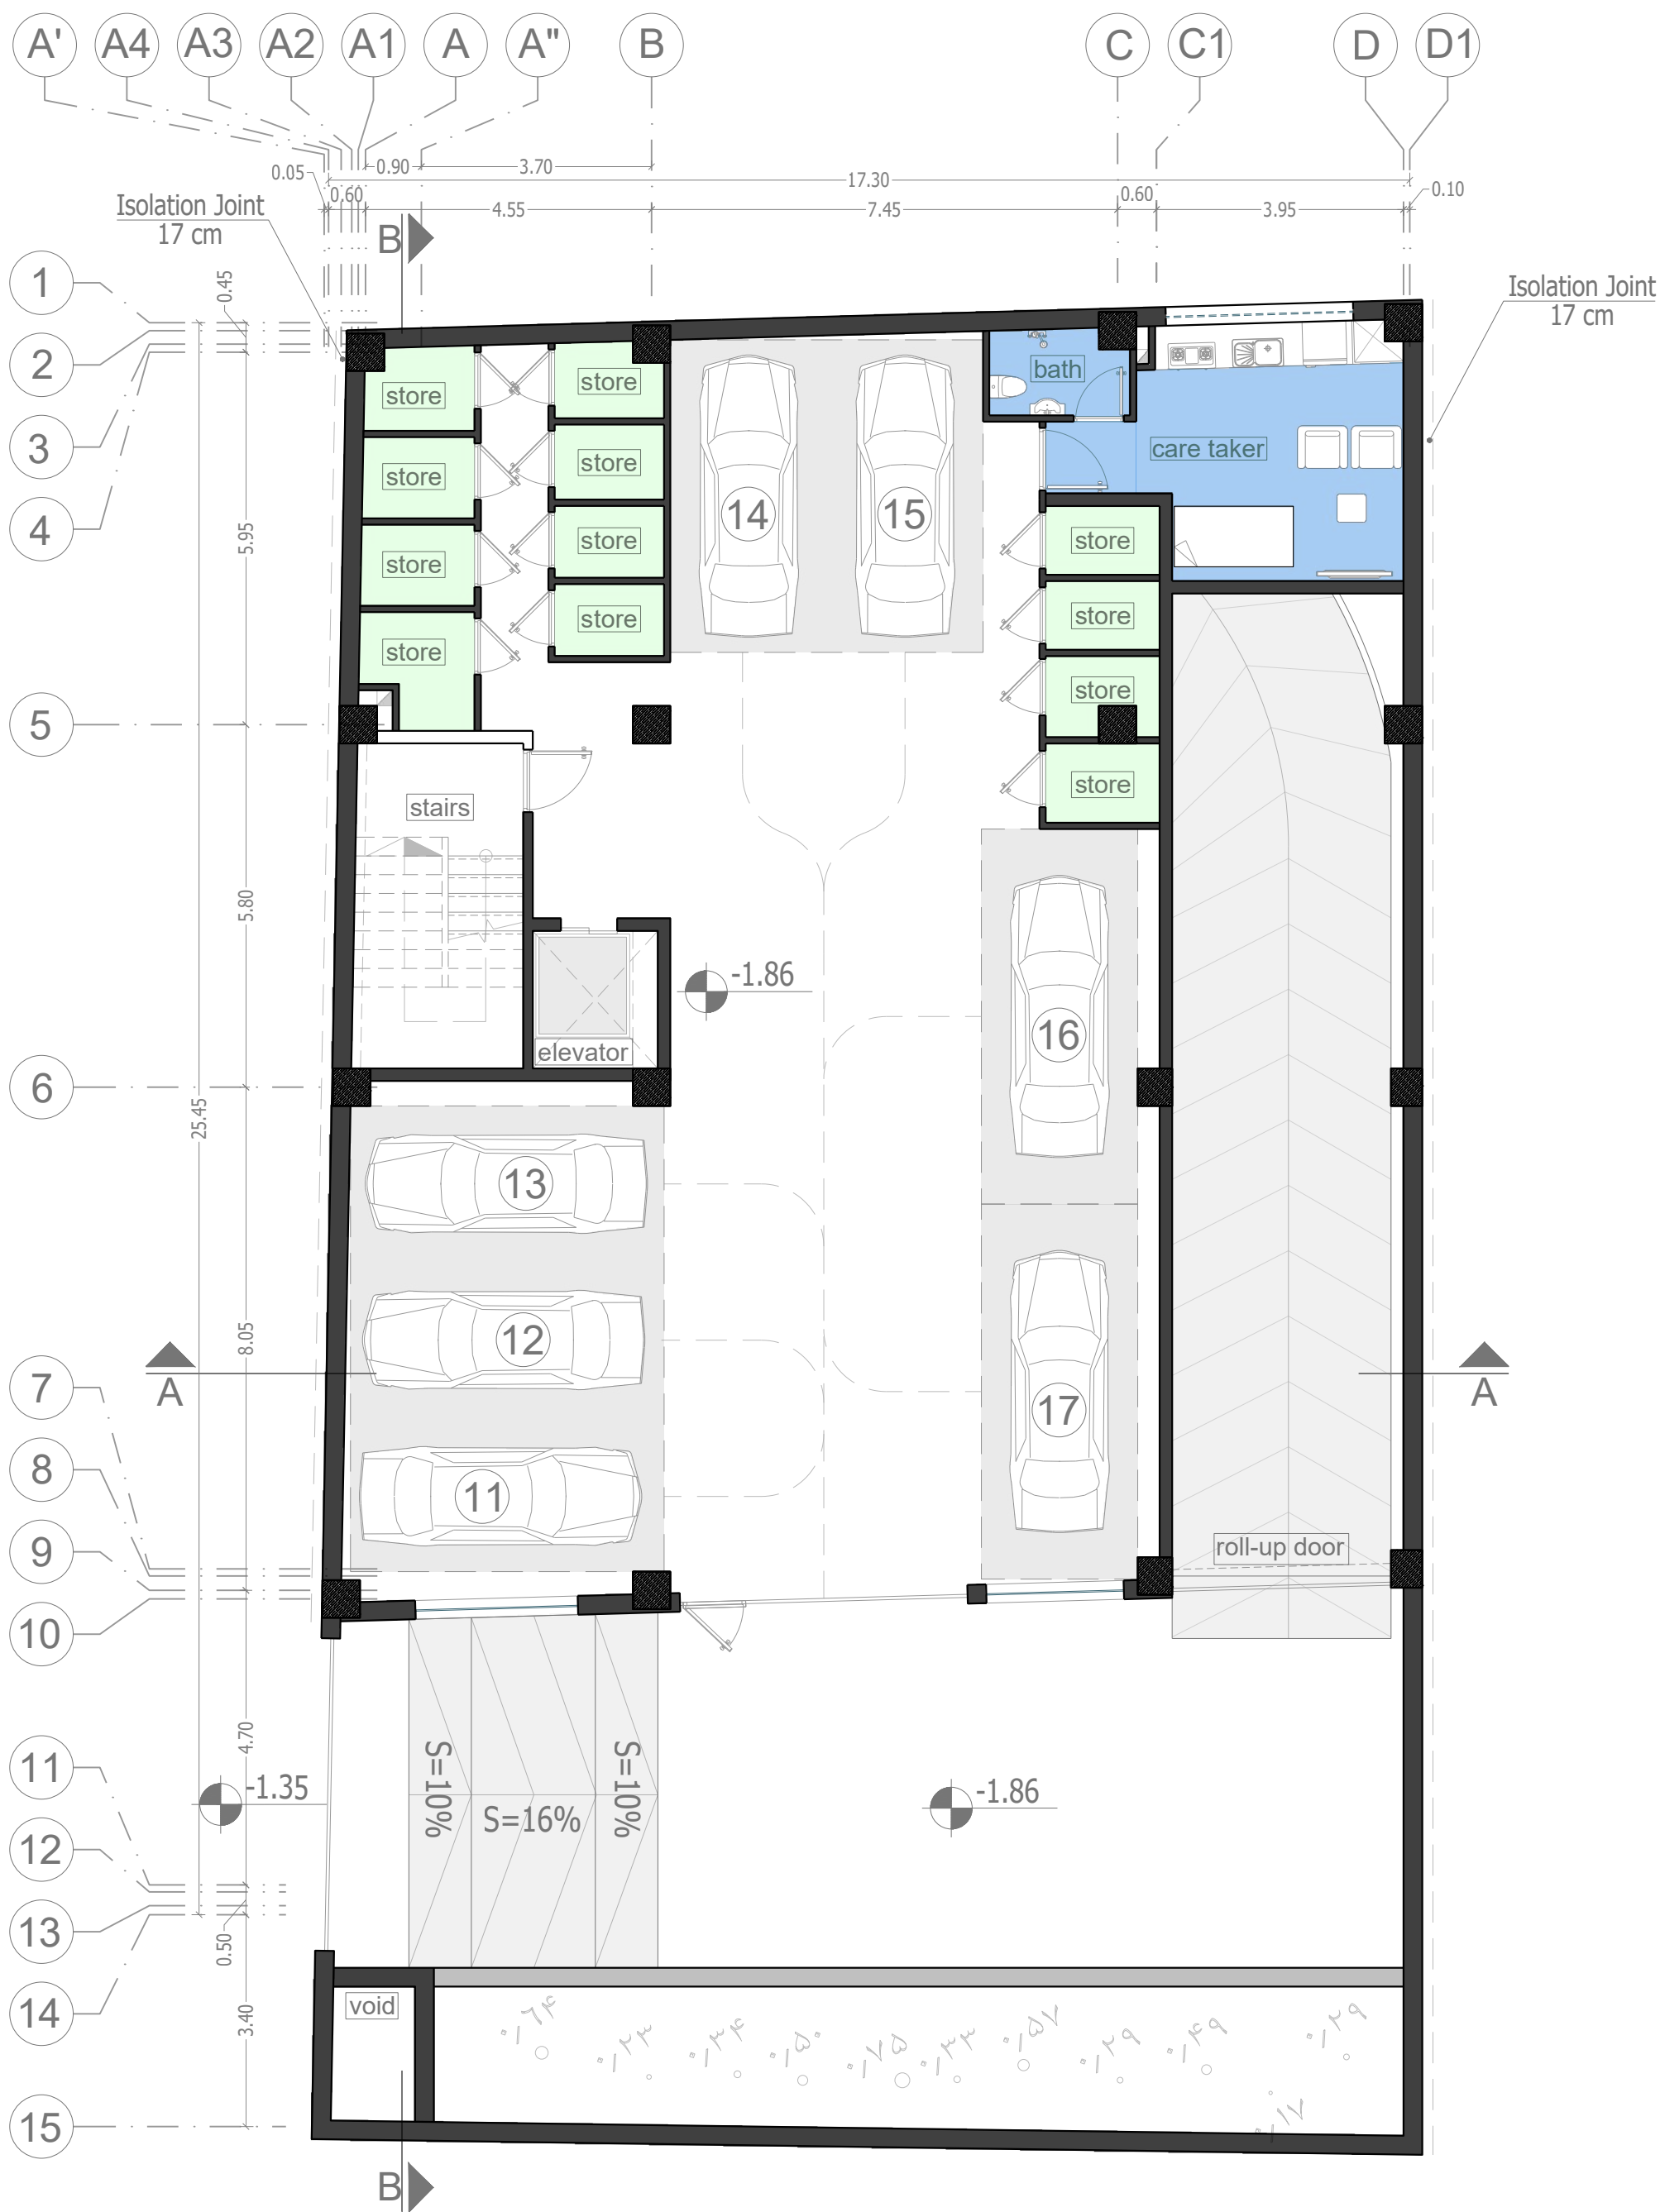

Floor -1 Plan
Scale 1:100

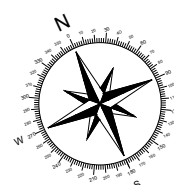





UNIT A 111 m²
UNIT B 85 m²
LOBBY 100 m²


Ground Floor Plan

Scale 1:100

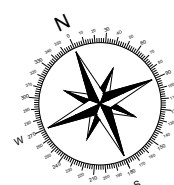

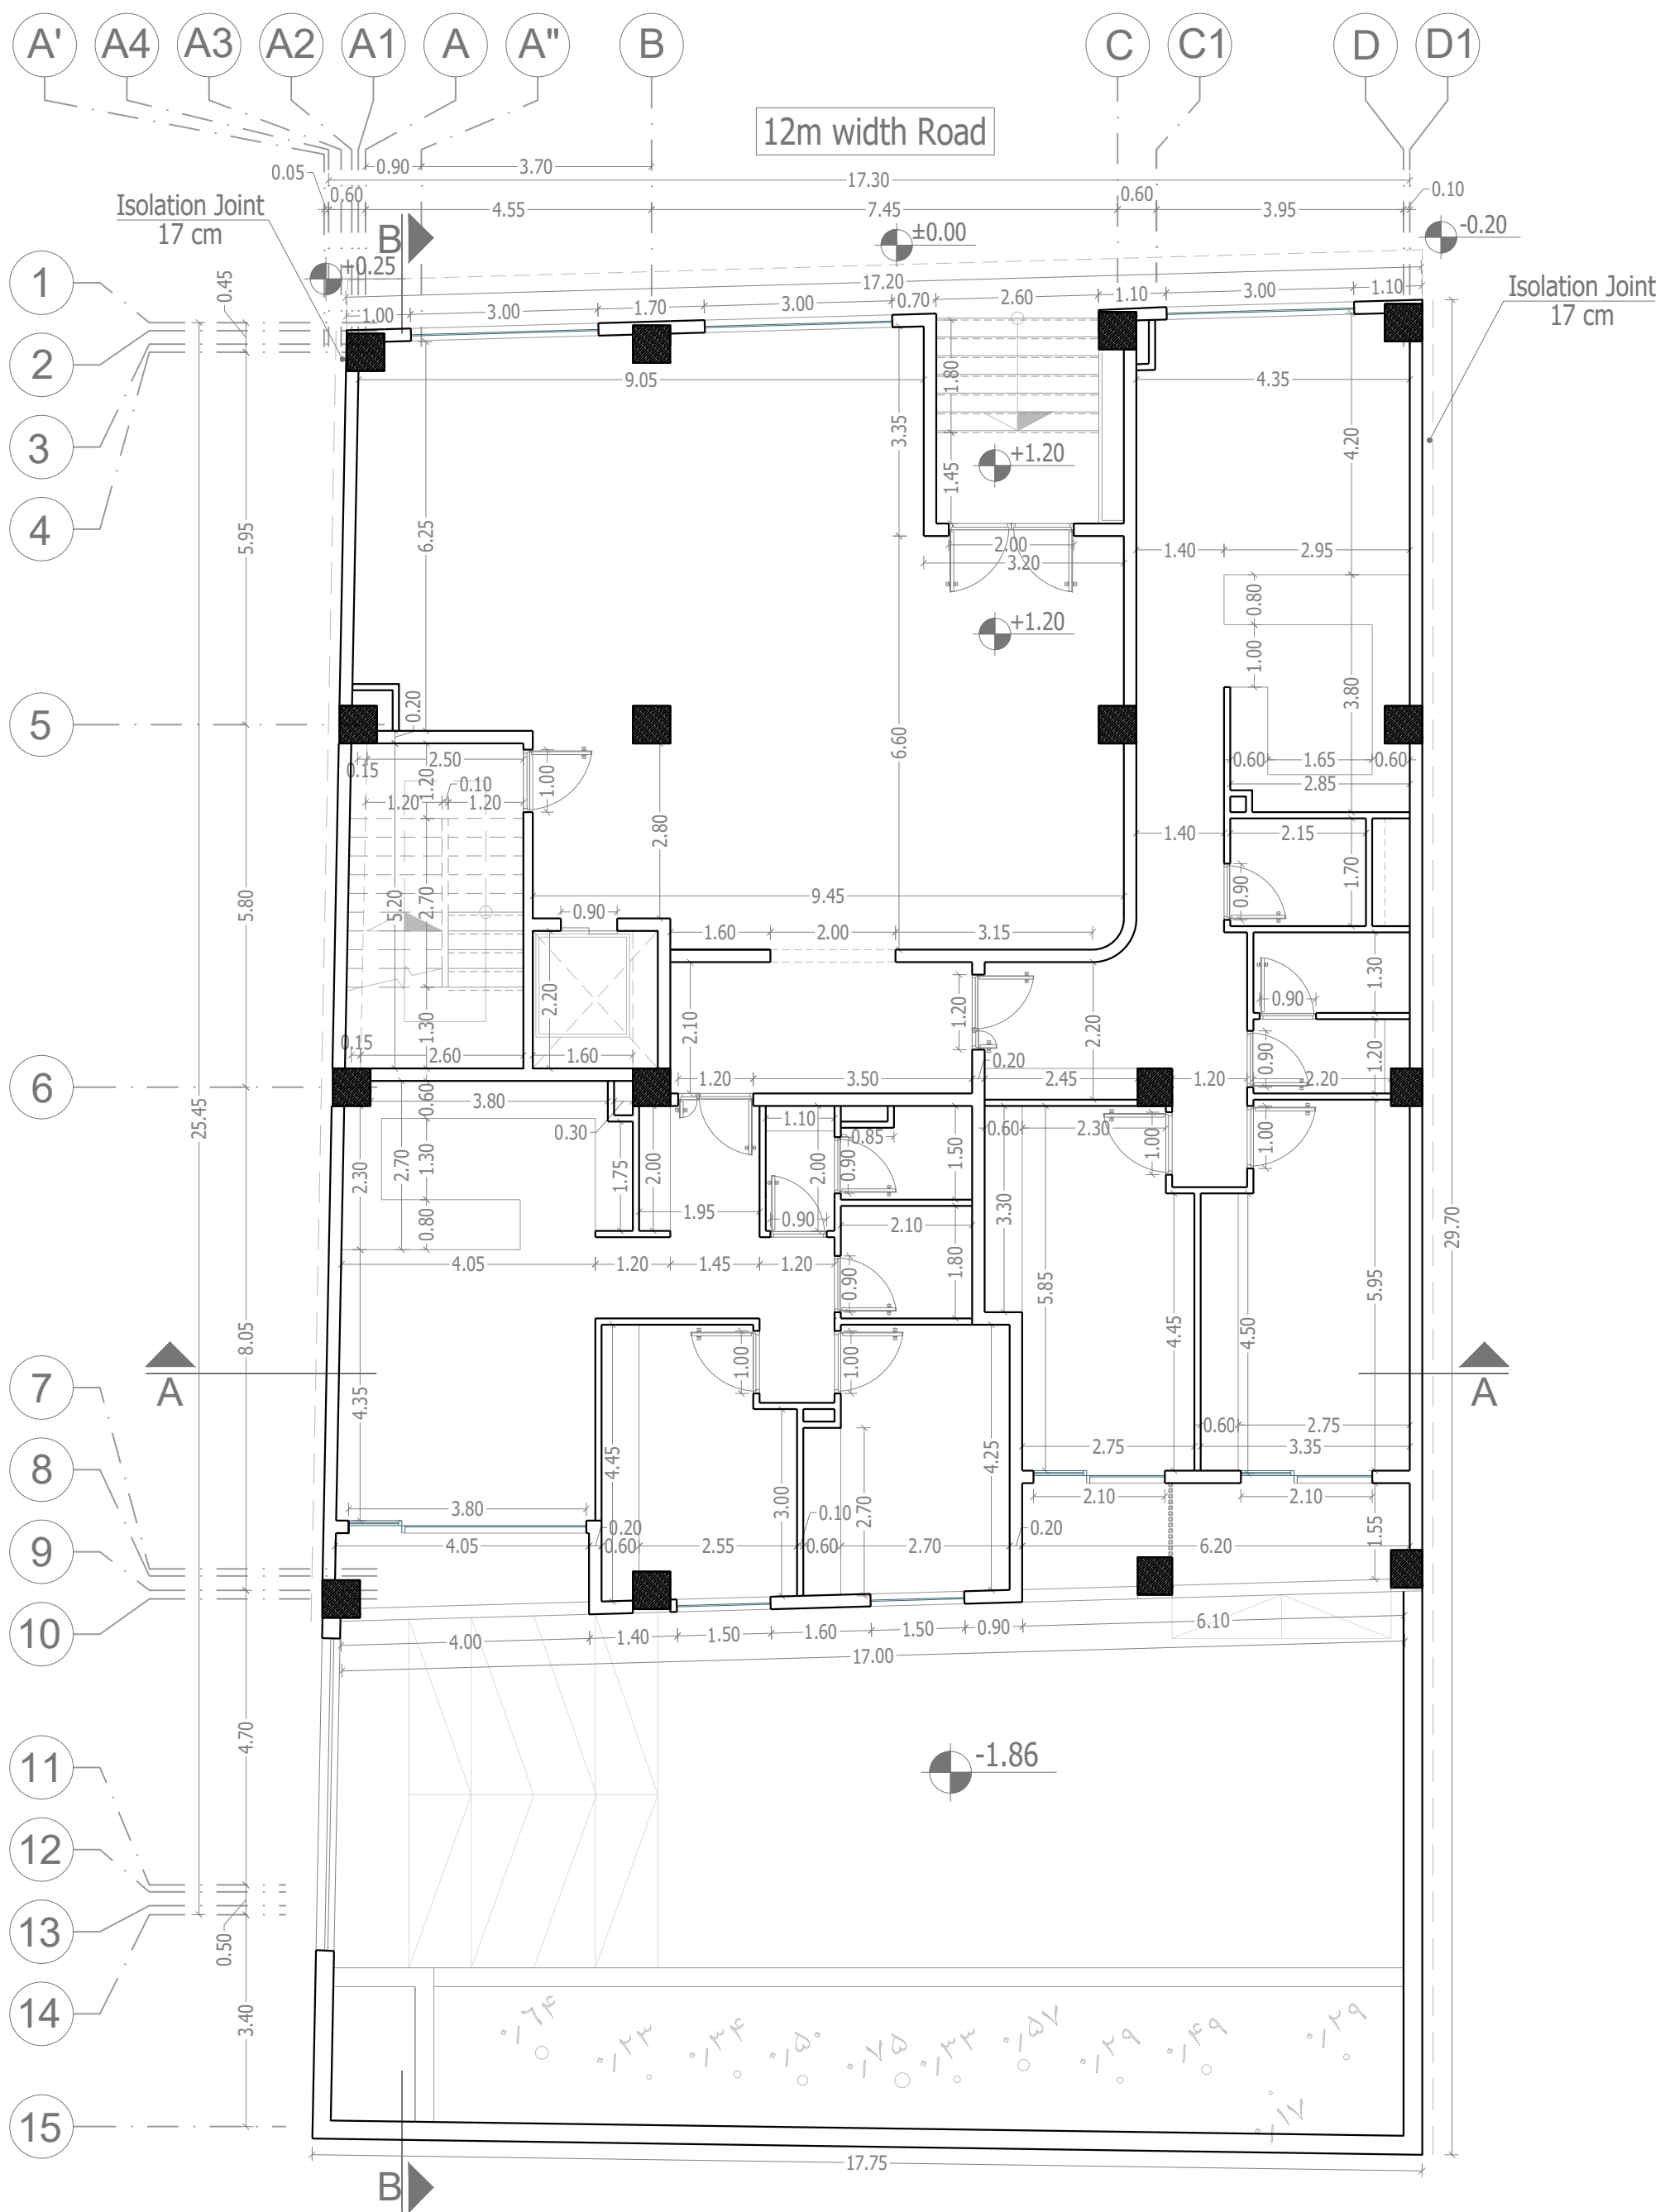

Ground Floor Plan - dimensions
Scale 1:100

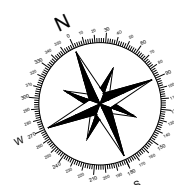



UNIT A	100.70 m ²
UNIT B	100.50 m ²
UNIT C	115.50 m ²

Floors 1-5 Plan
Scale 1:100

