




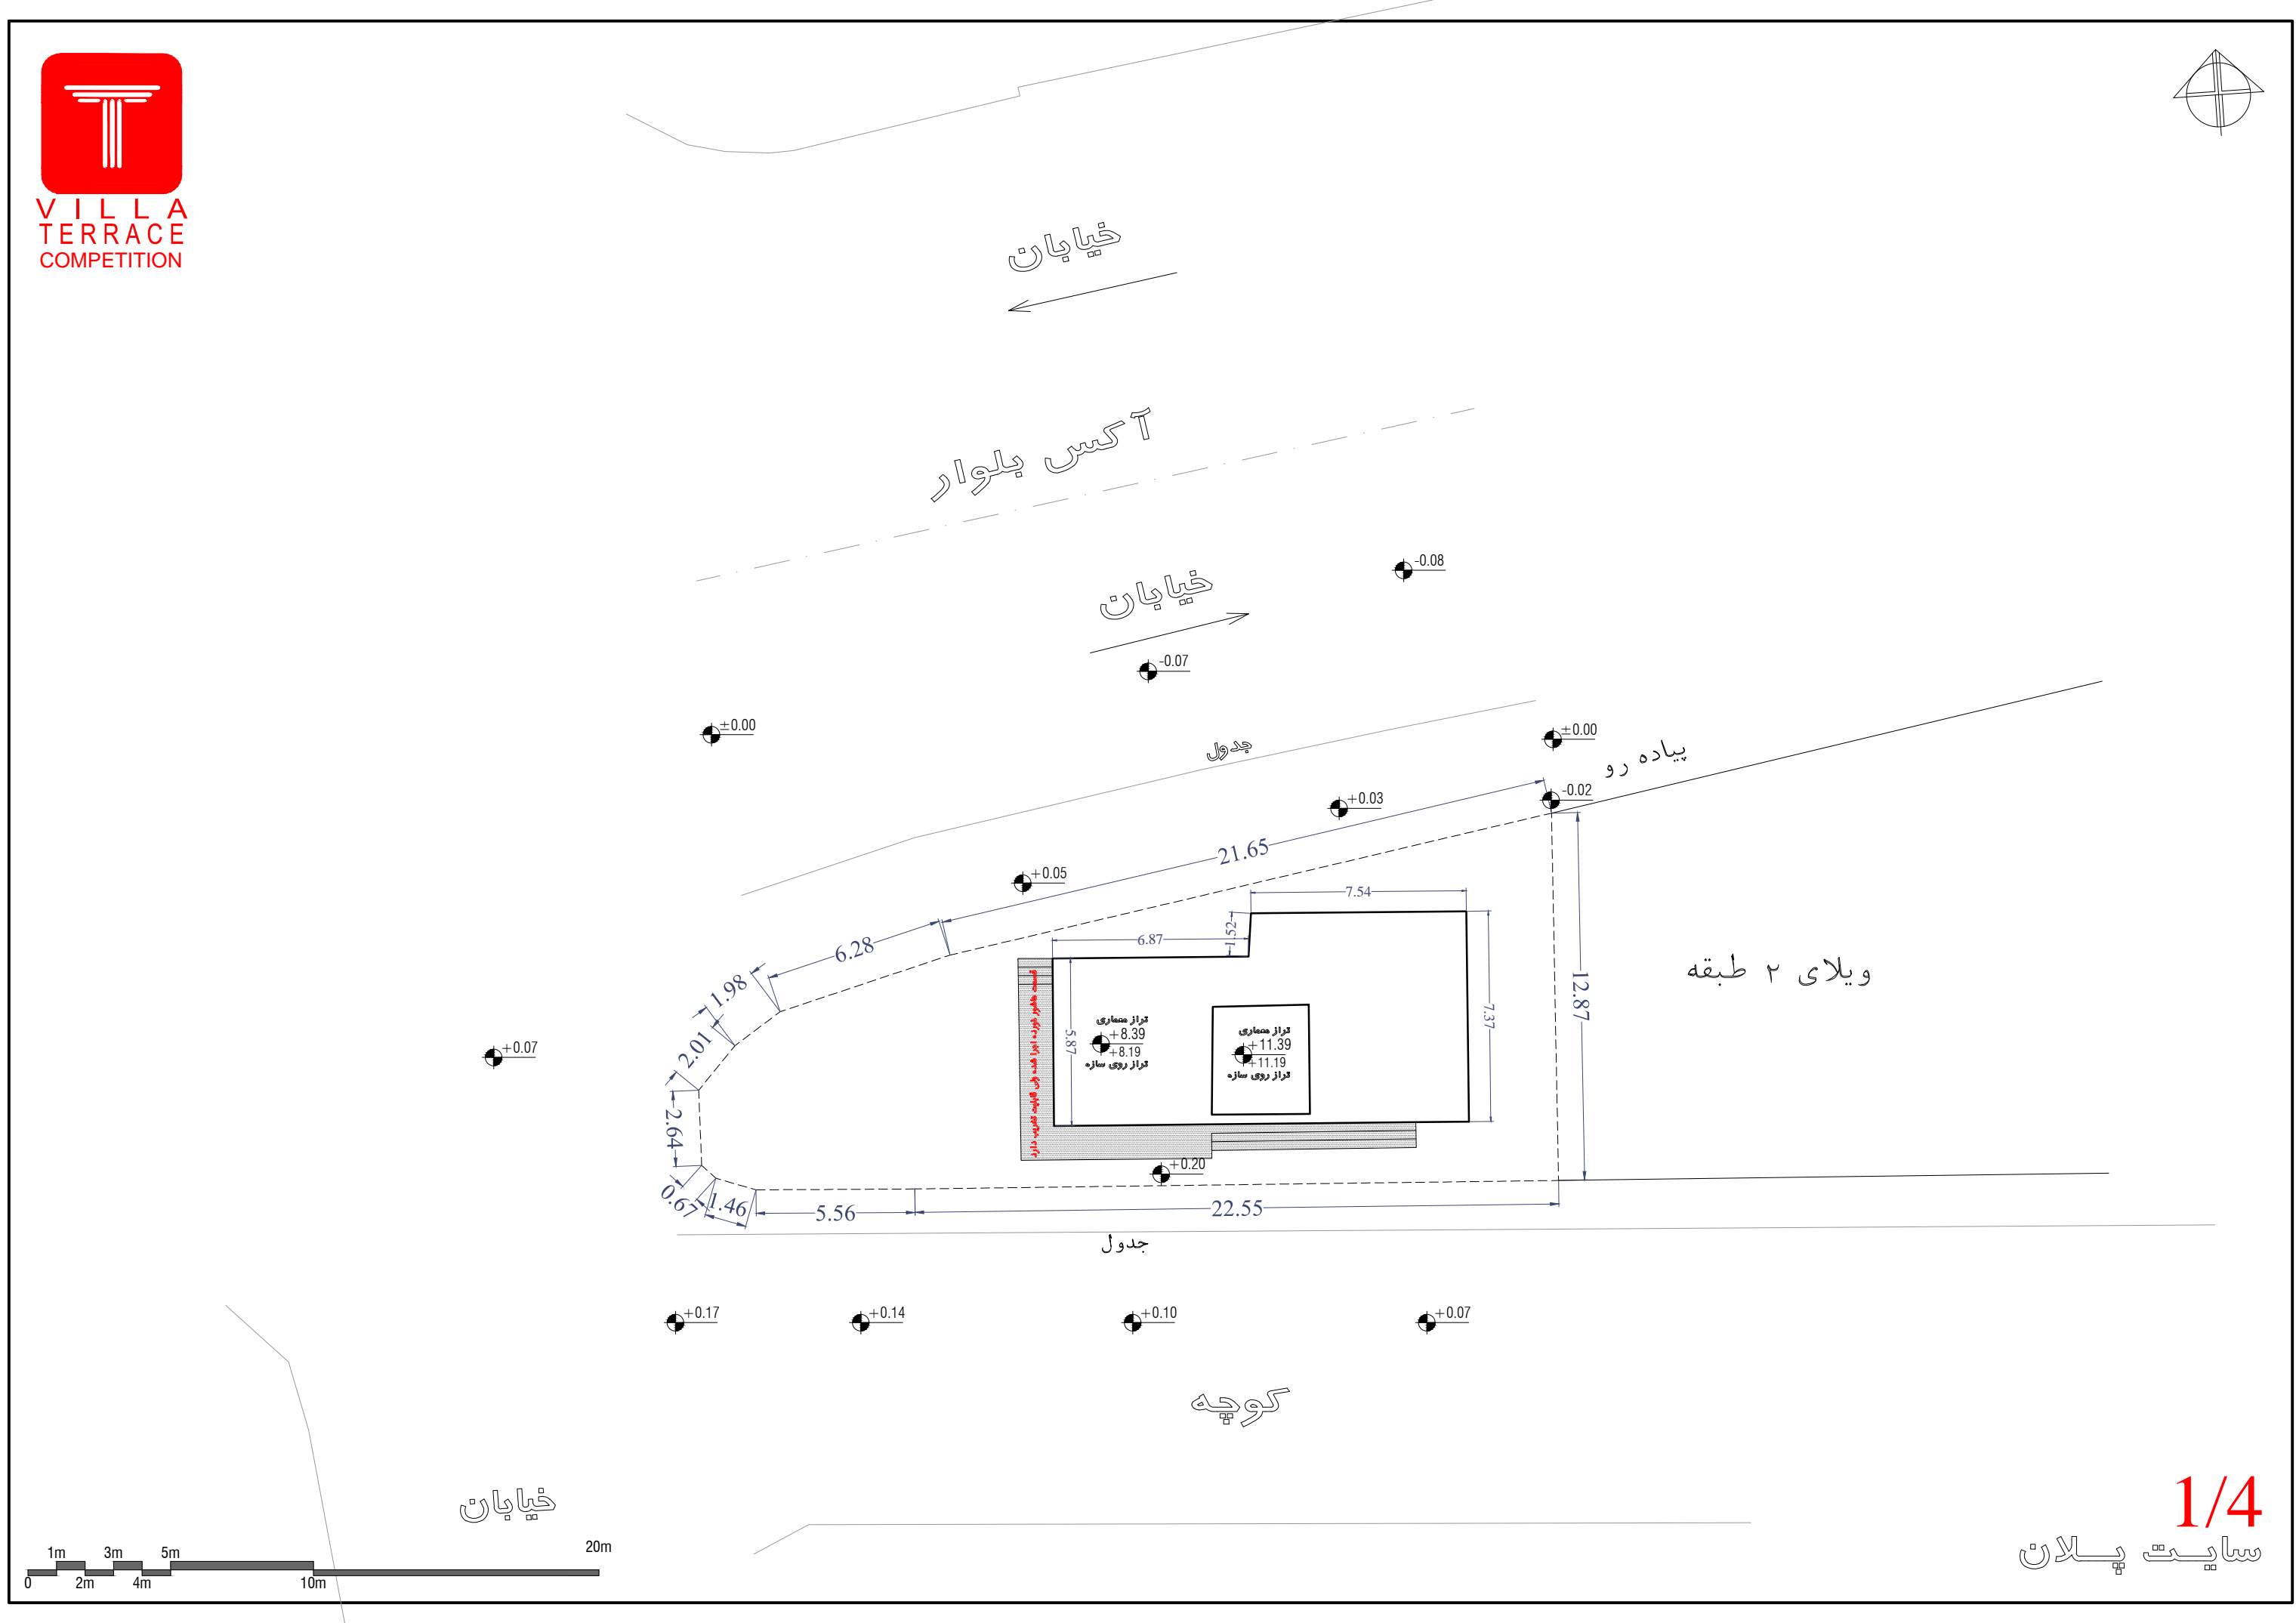

VILLA
TERRACE
COMPETITION



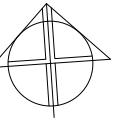


خیابان

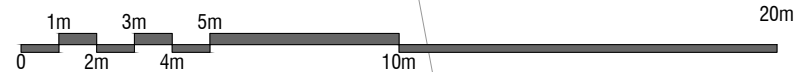



VILLA
TERRACE
COMPETITION

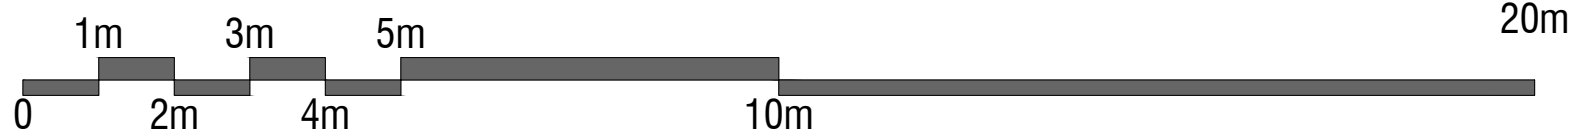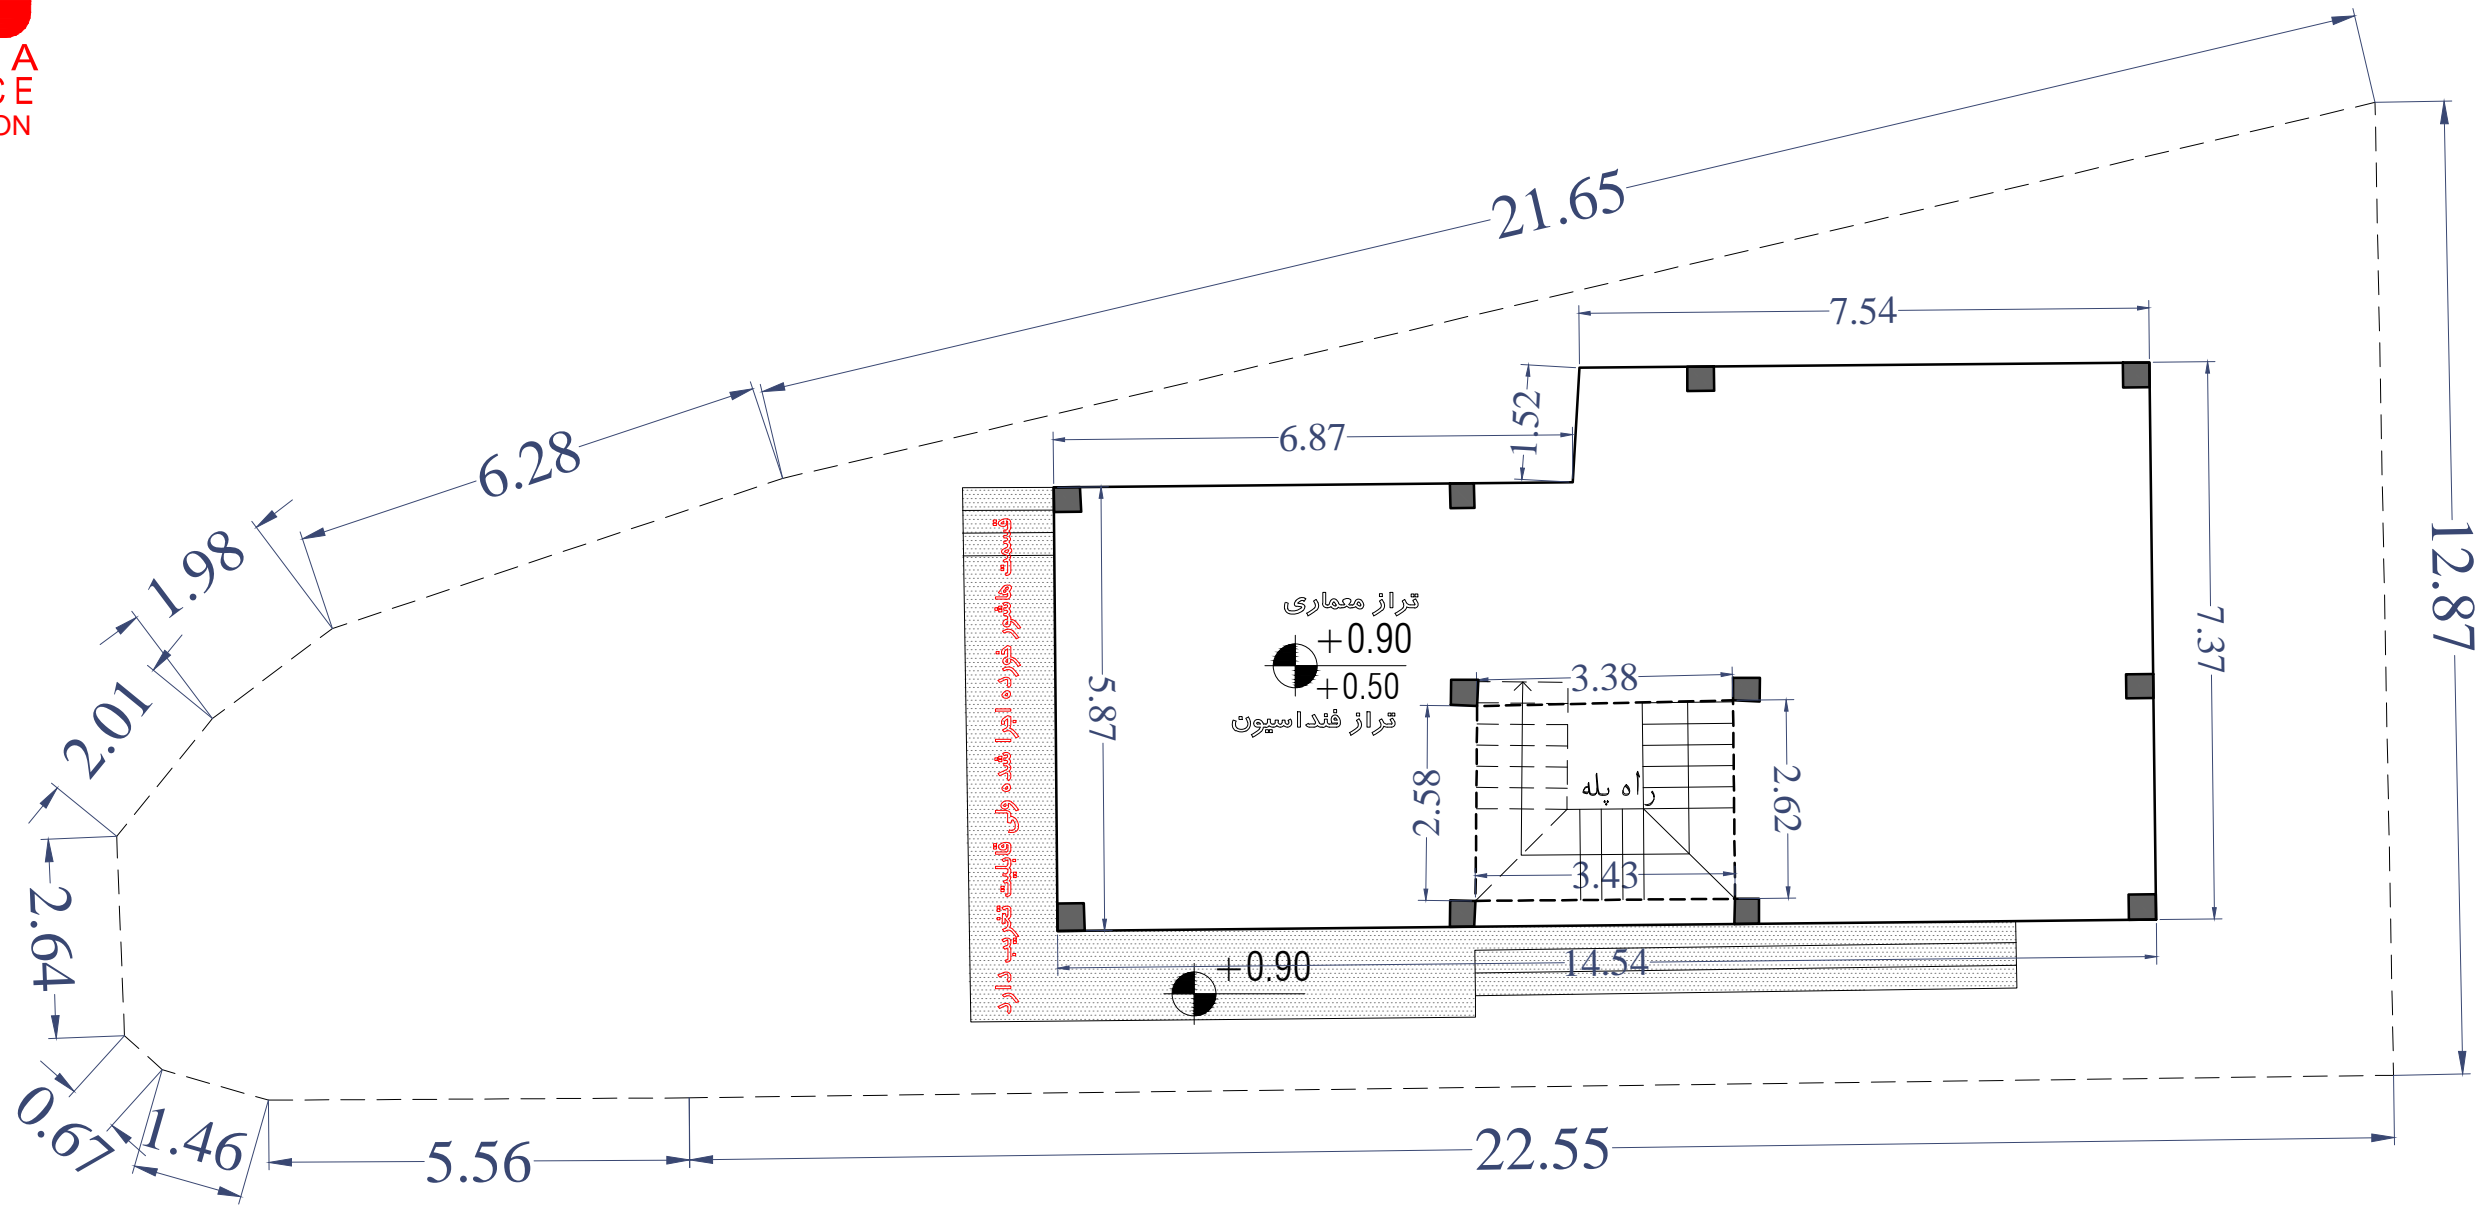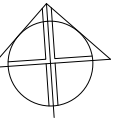



VILLA
TERRACE
COMPETITION

