




ARTEMIS
VILLA
COMPETITION

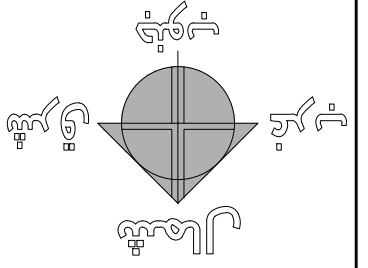


جنوب

شرق


غرب

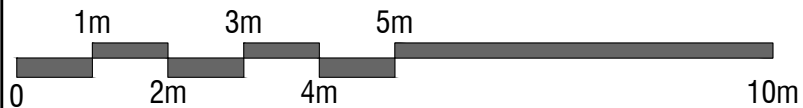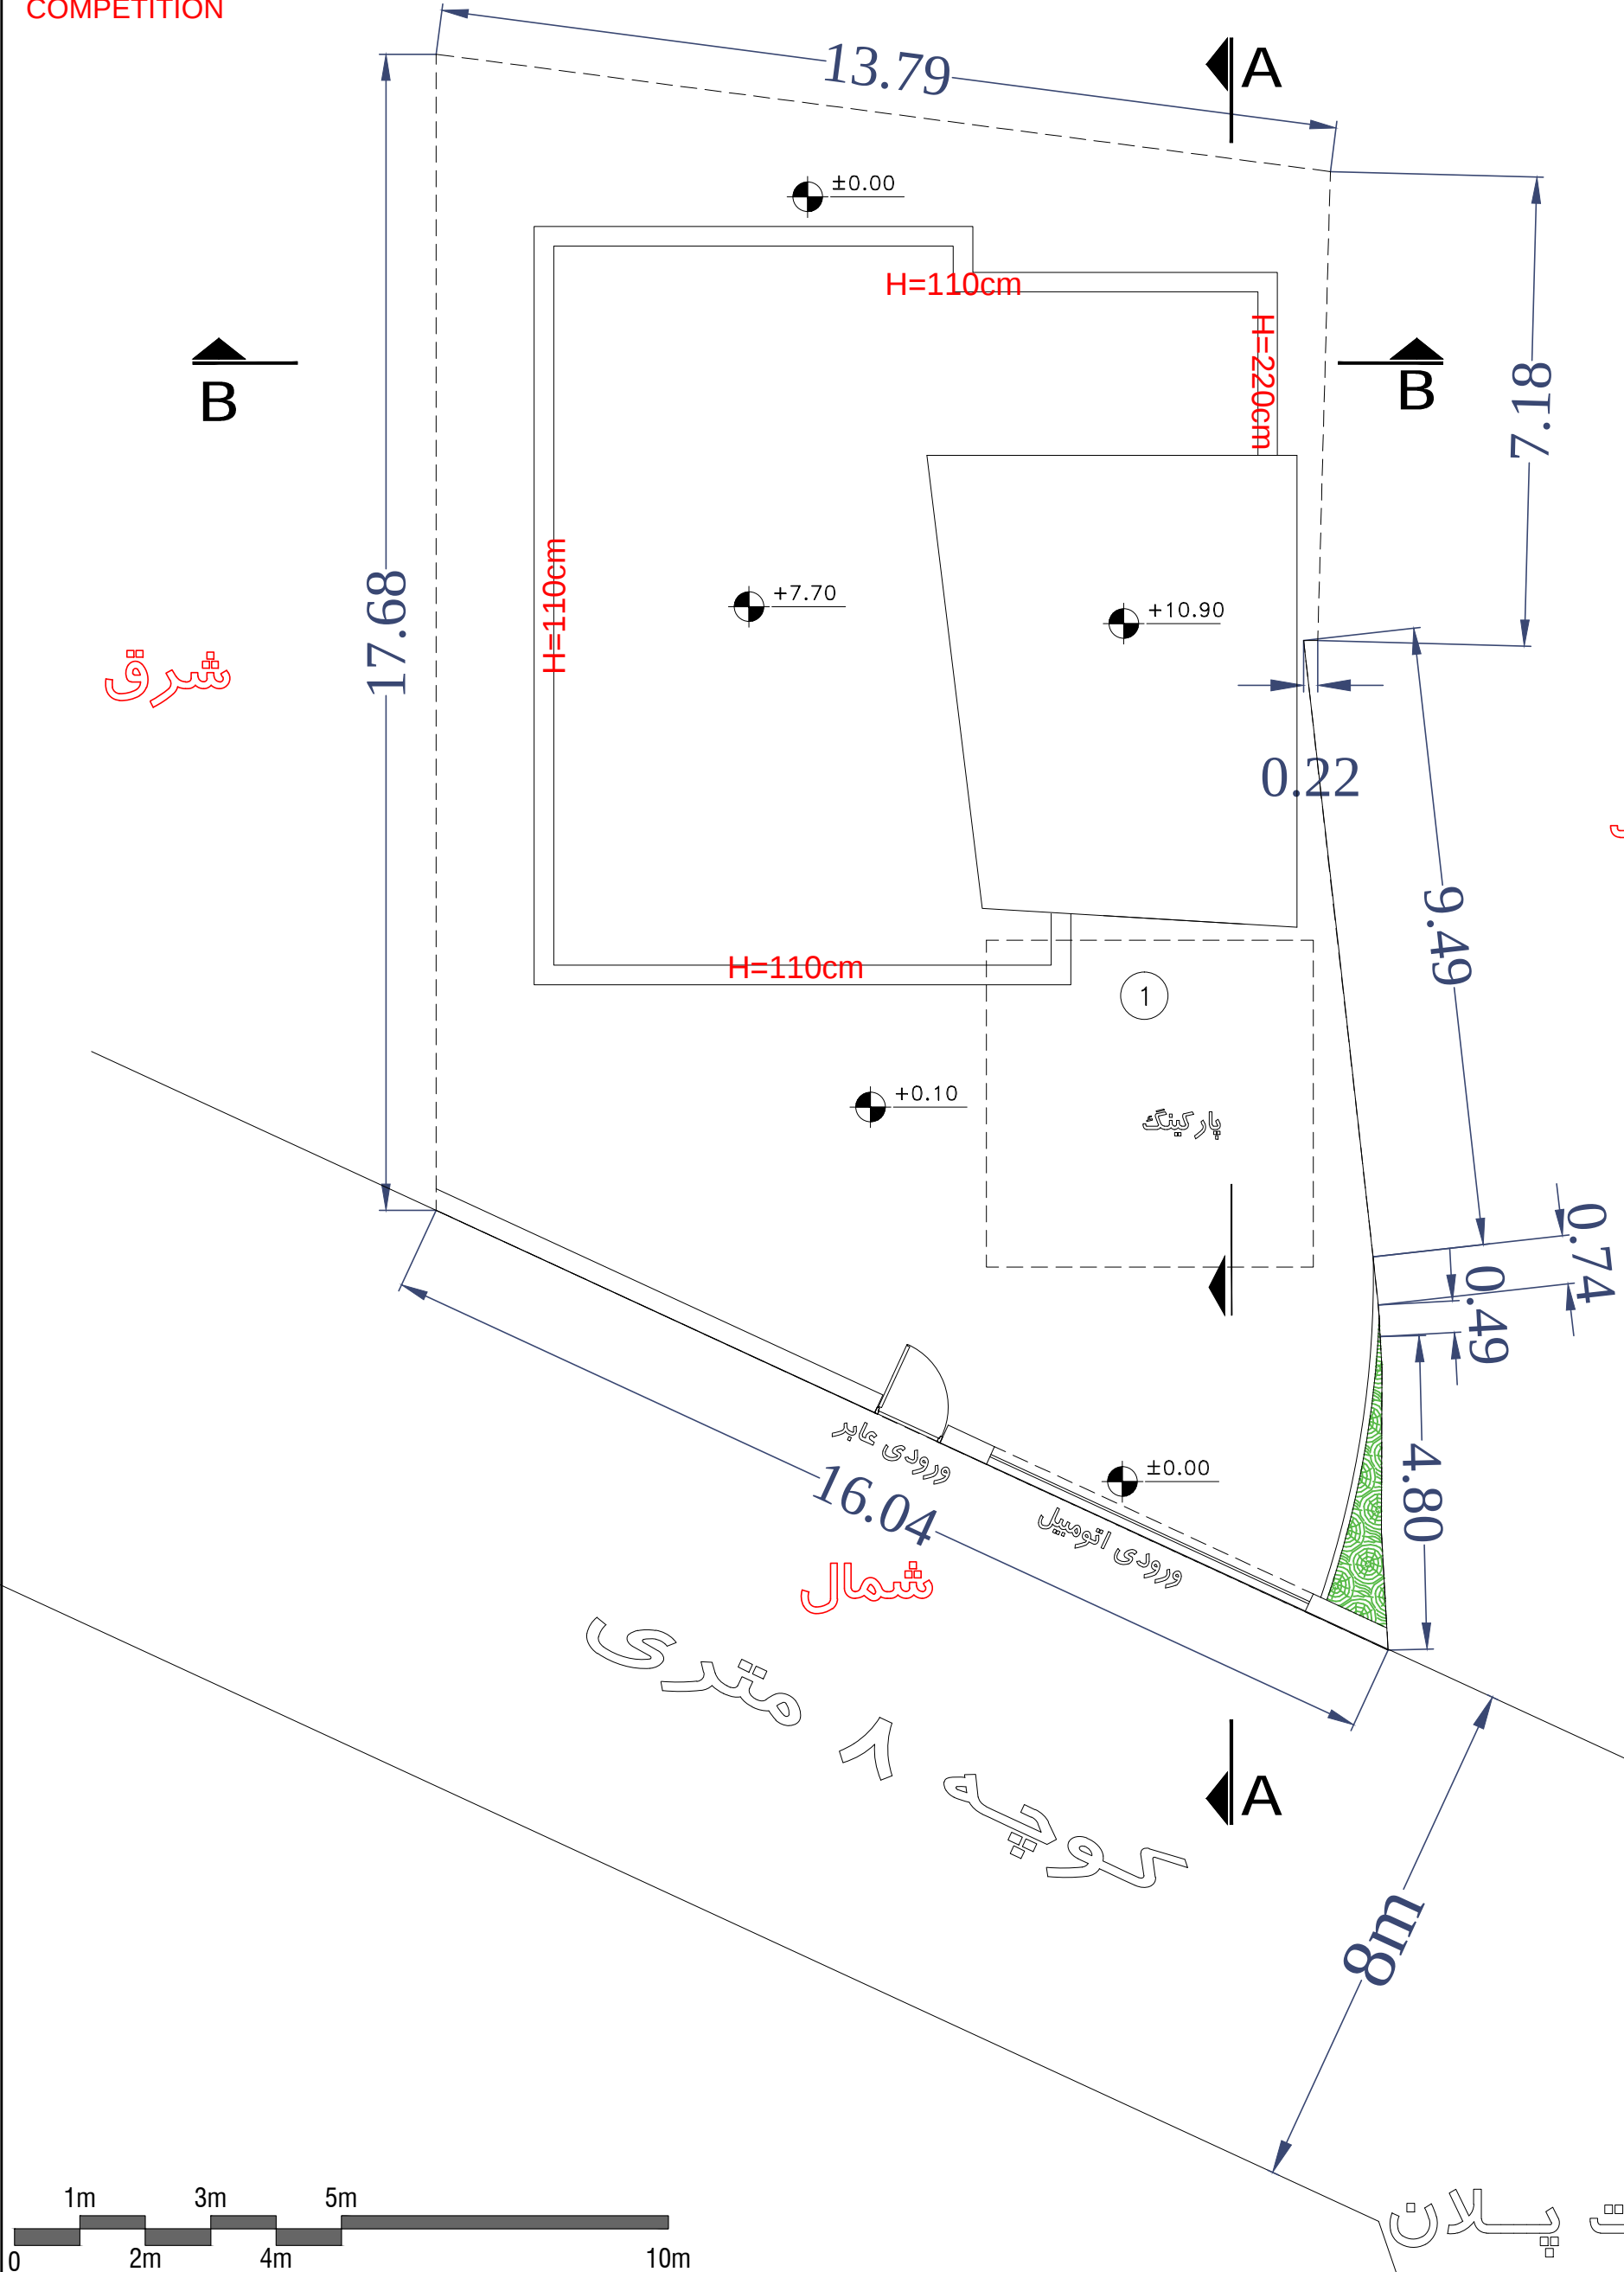

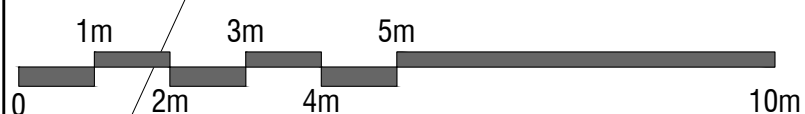



ARTEMIS
VILLA
COMPETITION


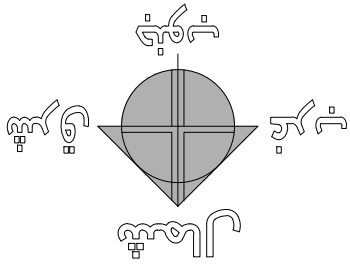


جنوب

غرب

شمال


شرق

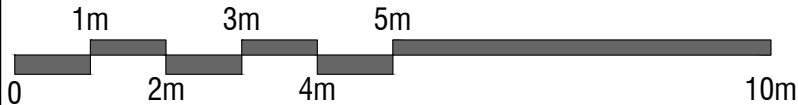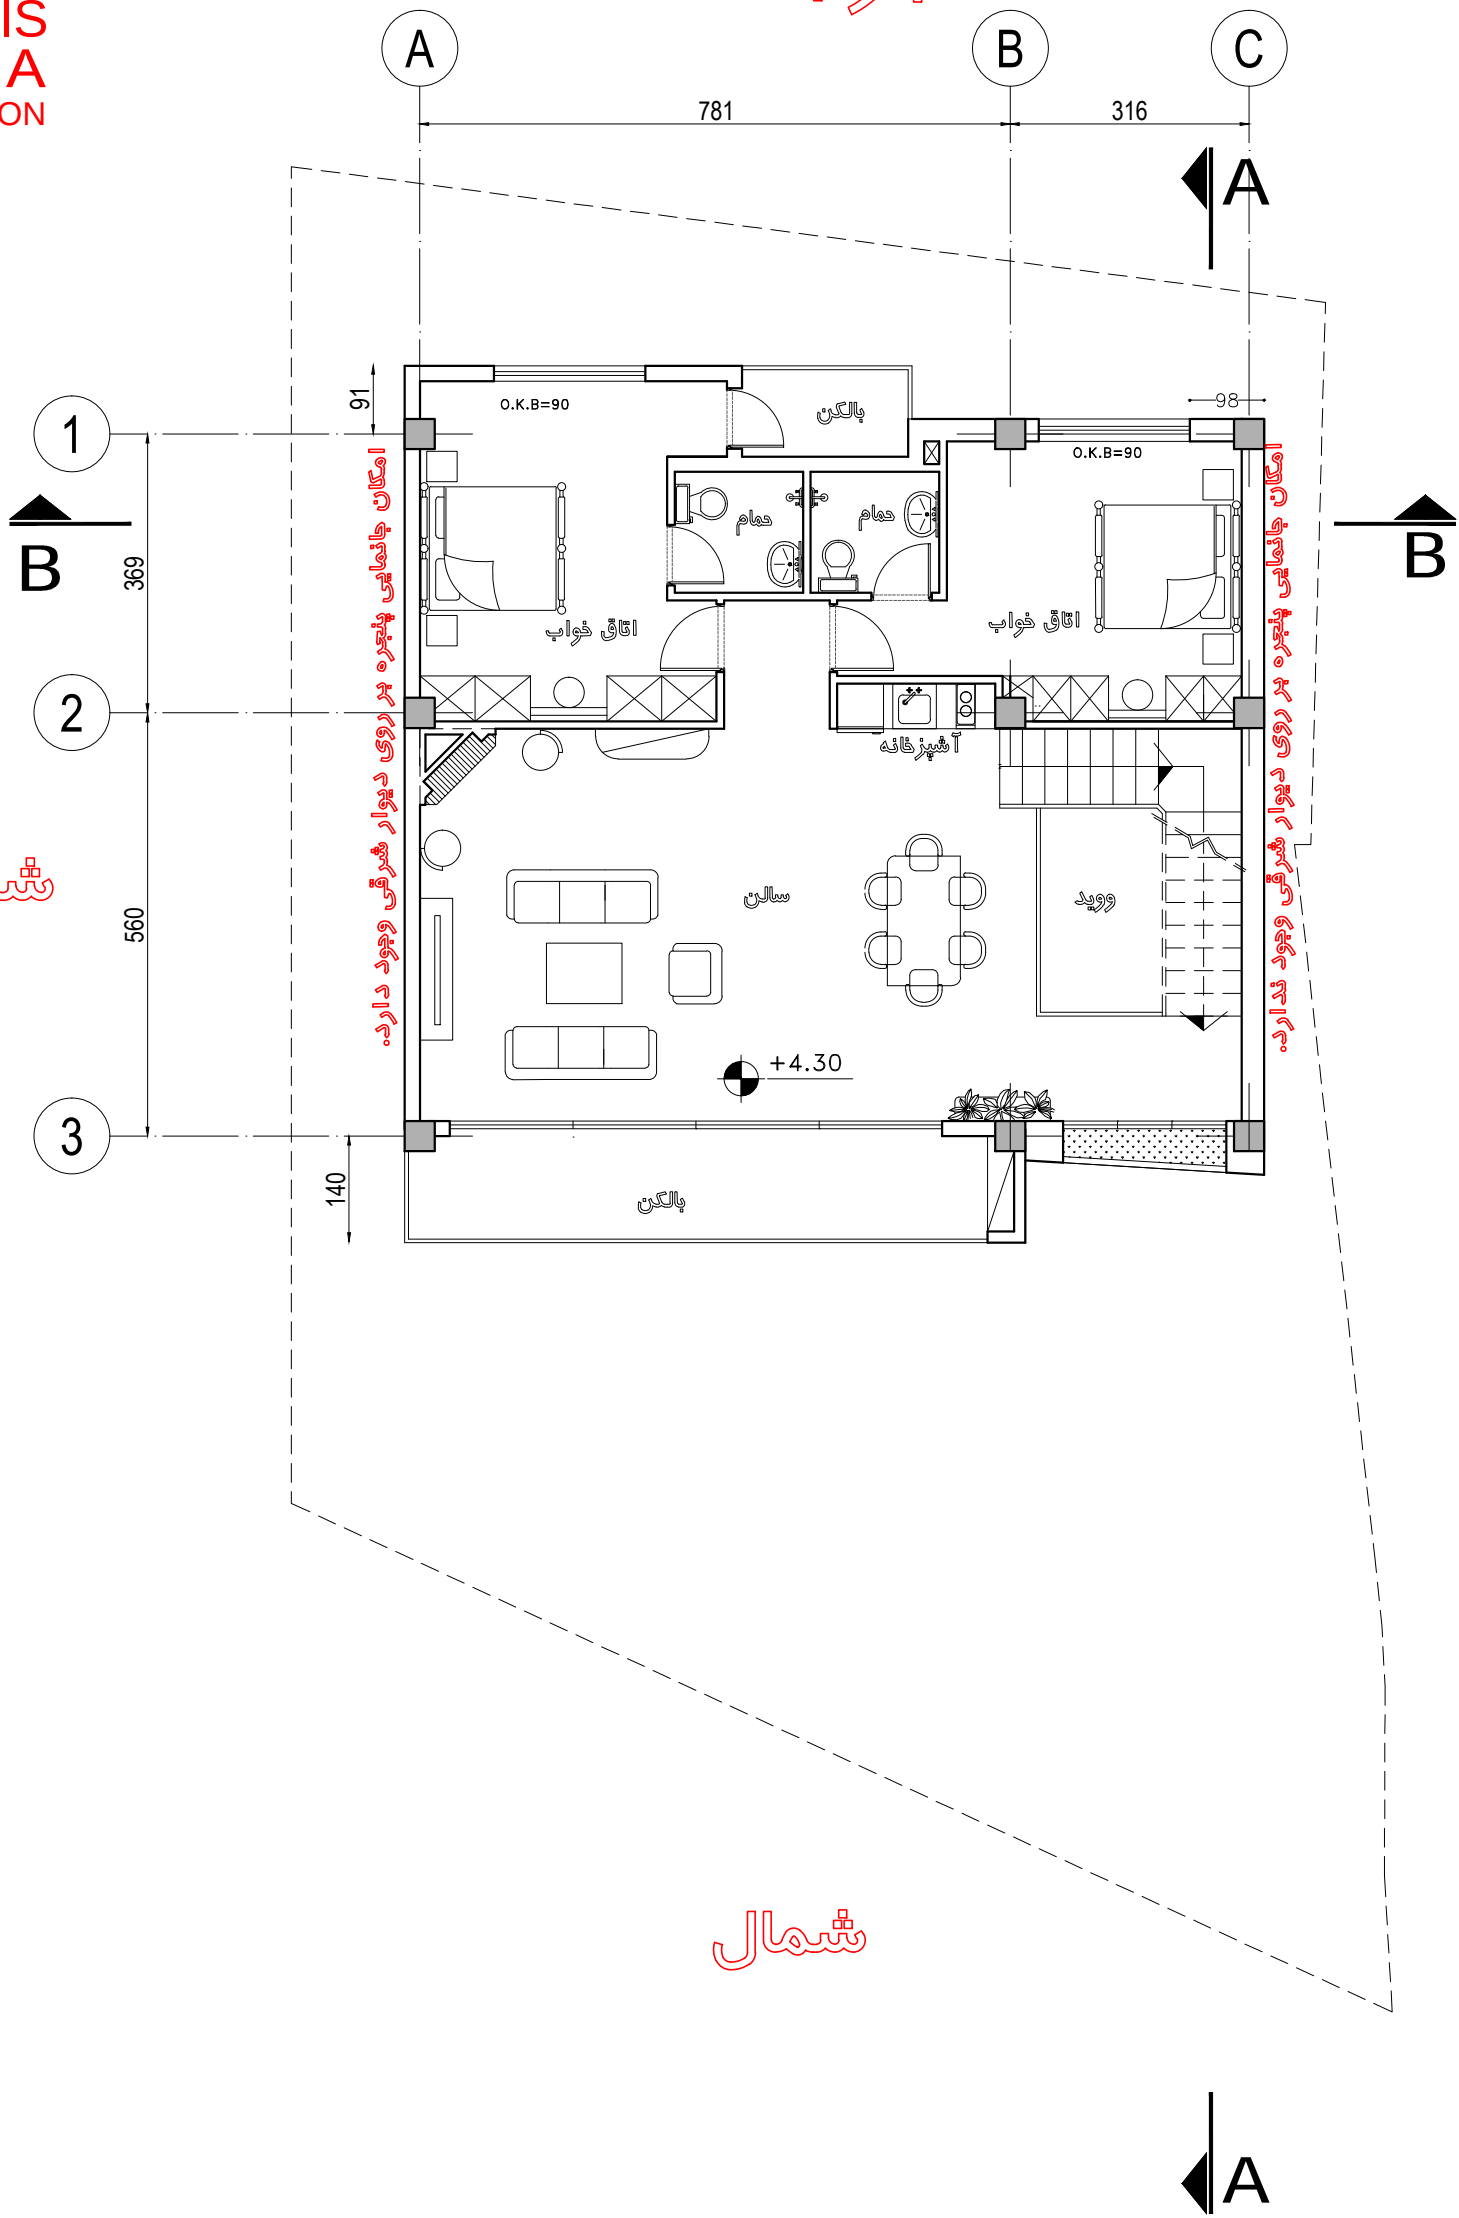

3/9
پلان طبقه اول



ARTEMIS
VILLA
COMPETITION


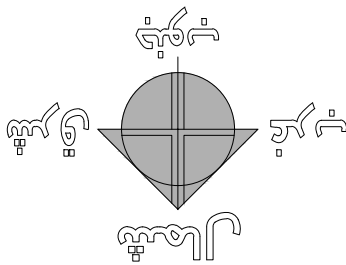


جنوب

شرق

غرب


شمال

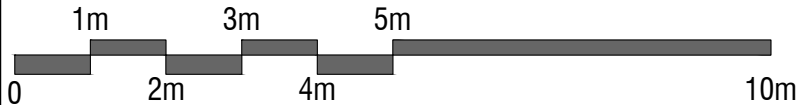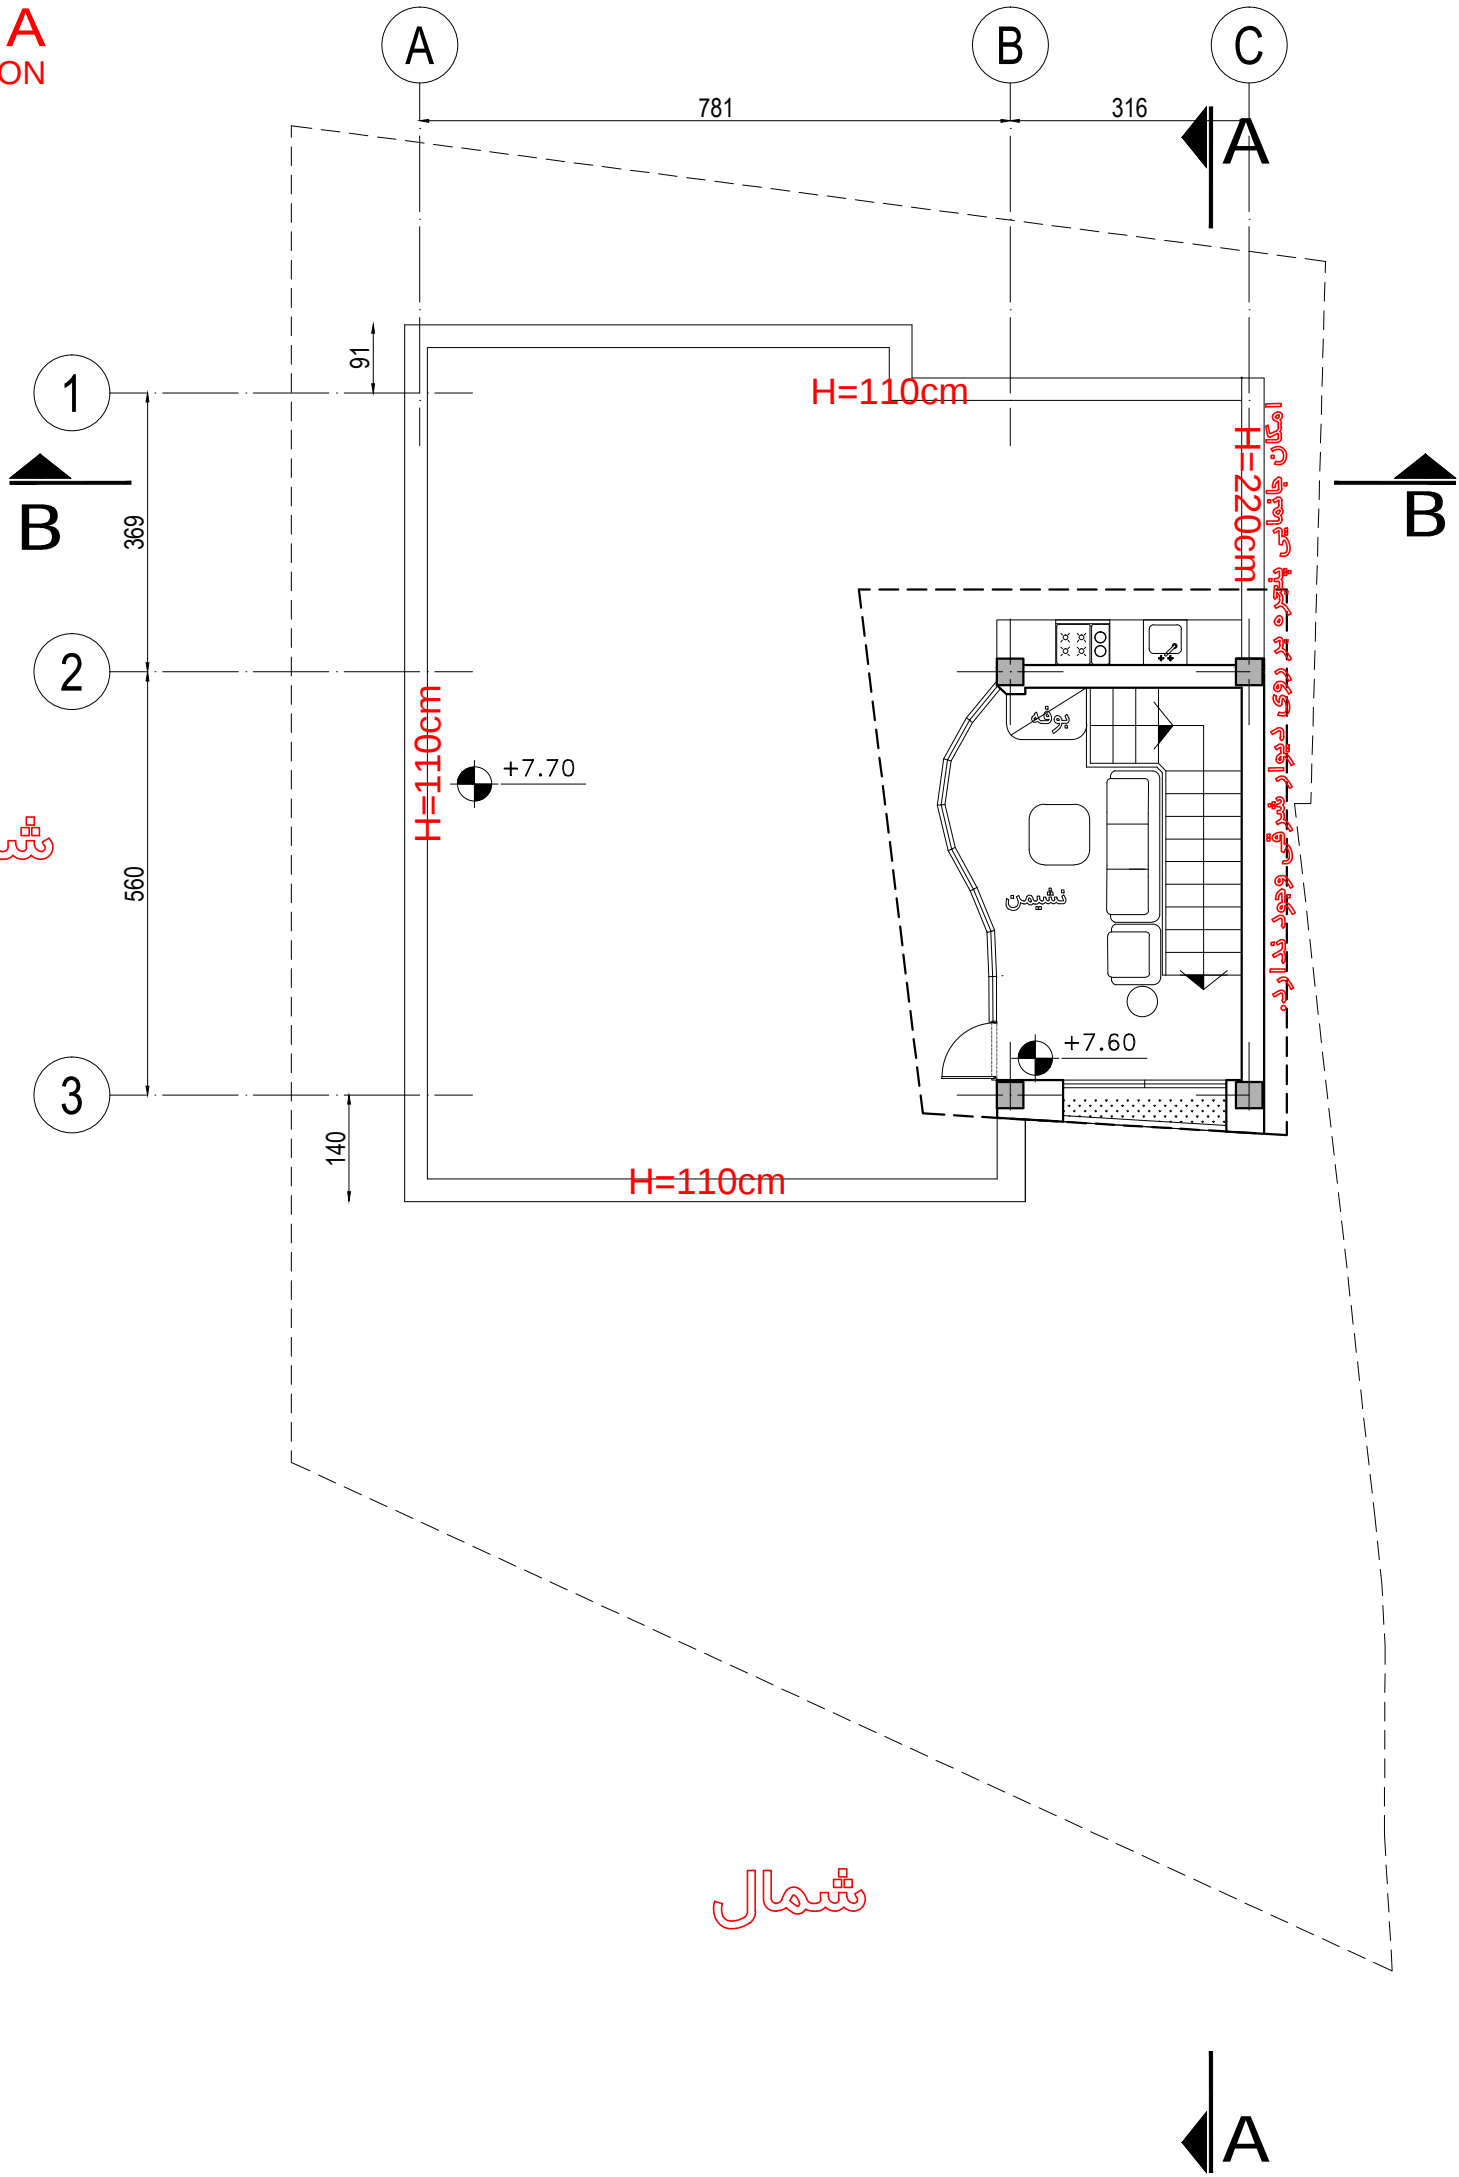





شرق

غرب

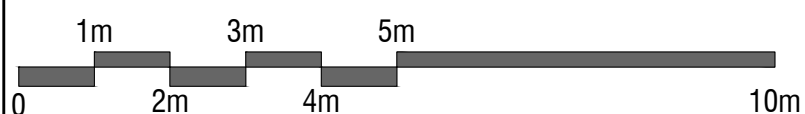





ARTEMIS
VILLA
COMPETITION

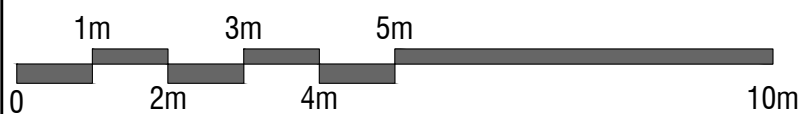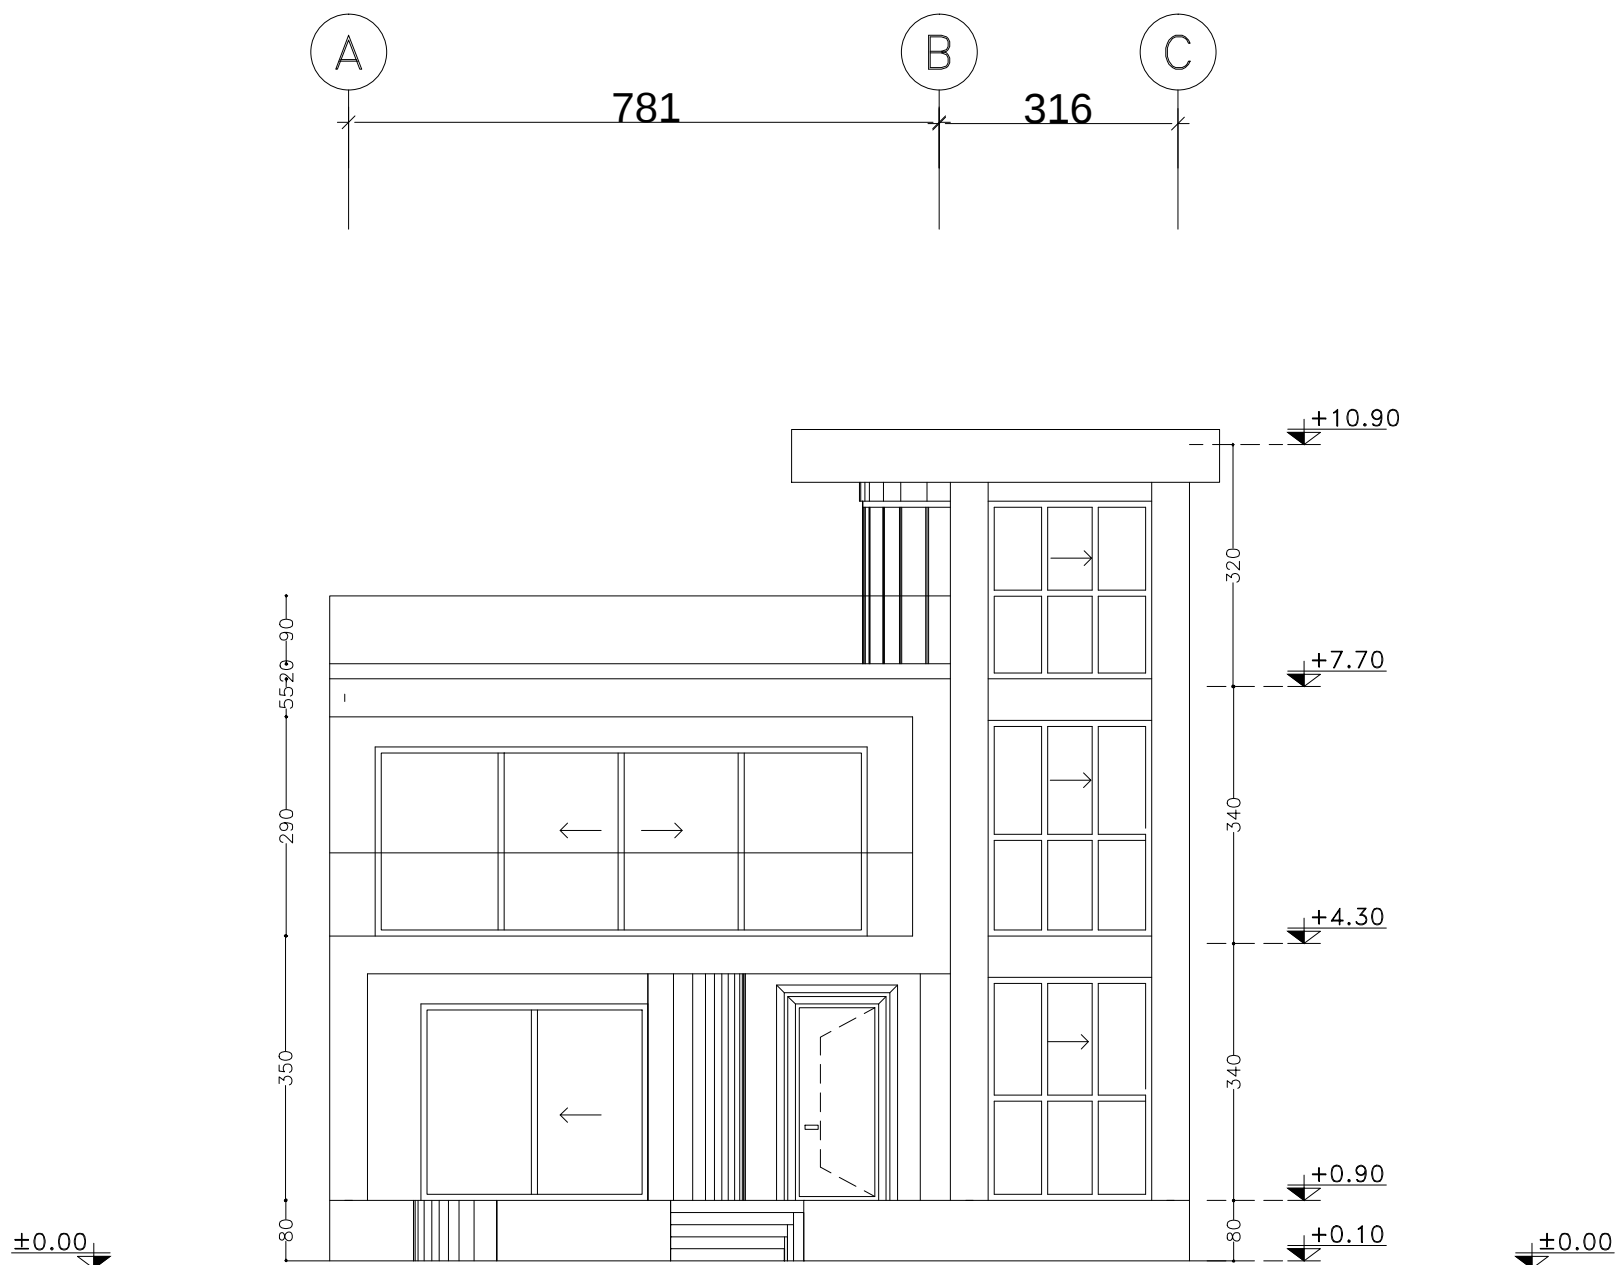






ARTEMIS
VILLA
COMPETITION

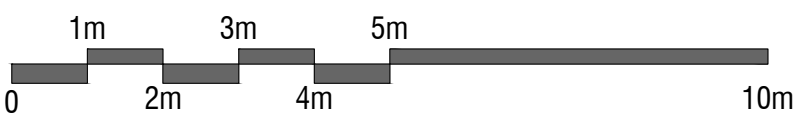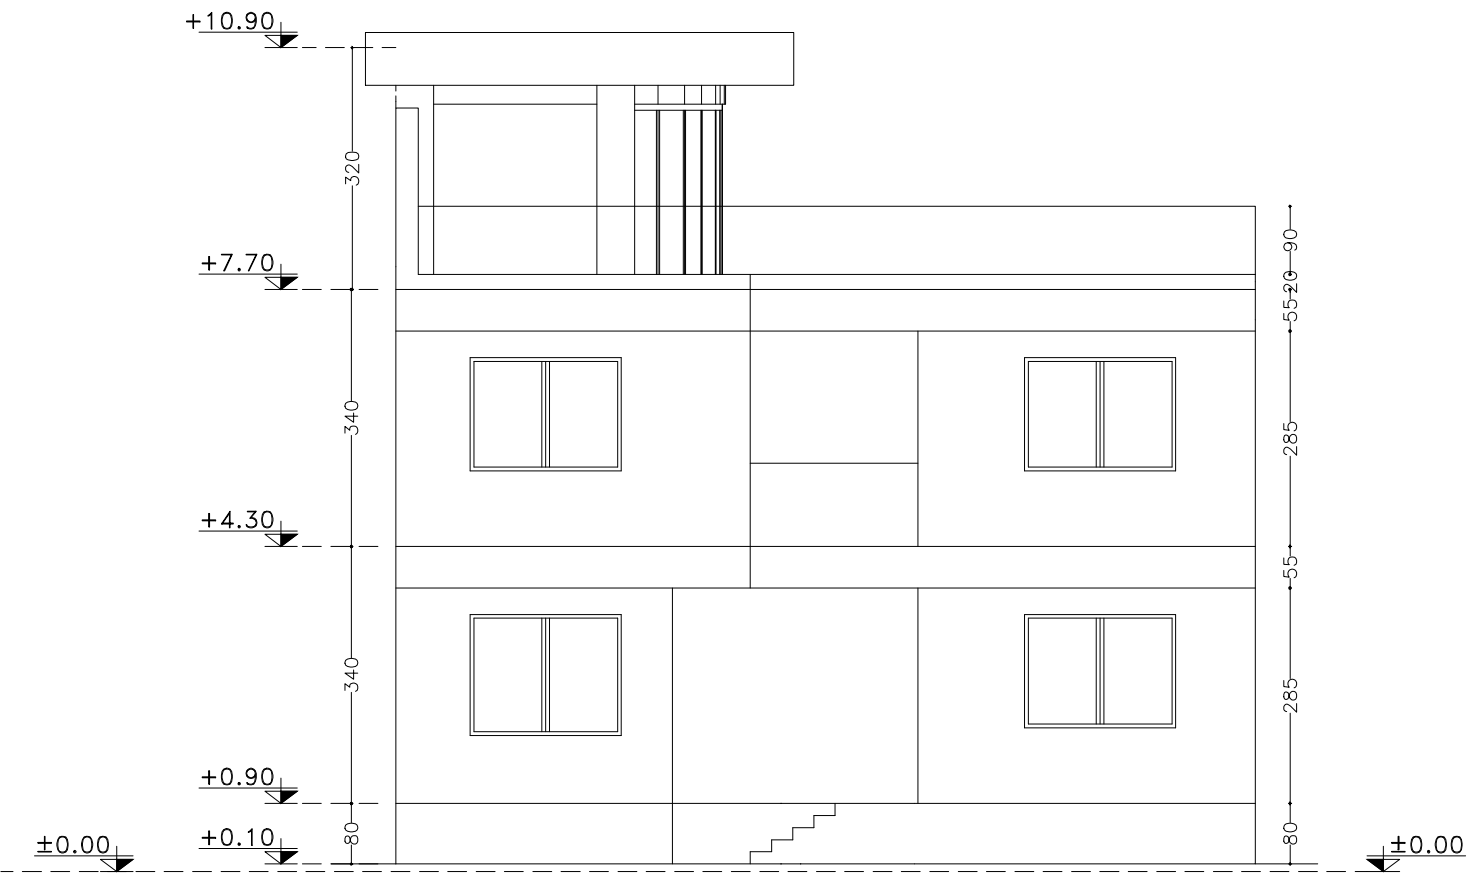



ARTEMIS
VILLA
COMPETITION

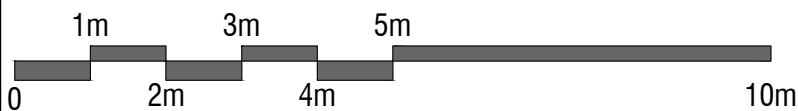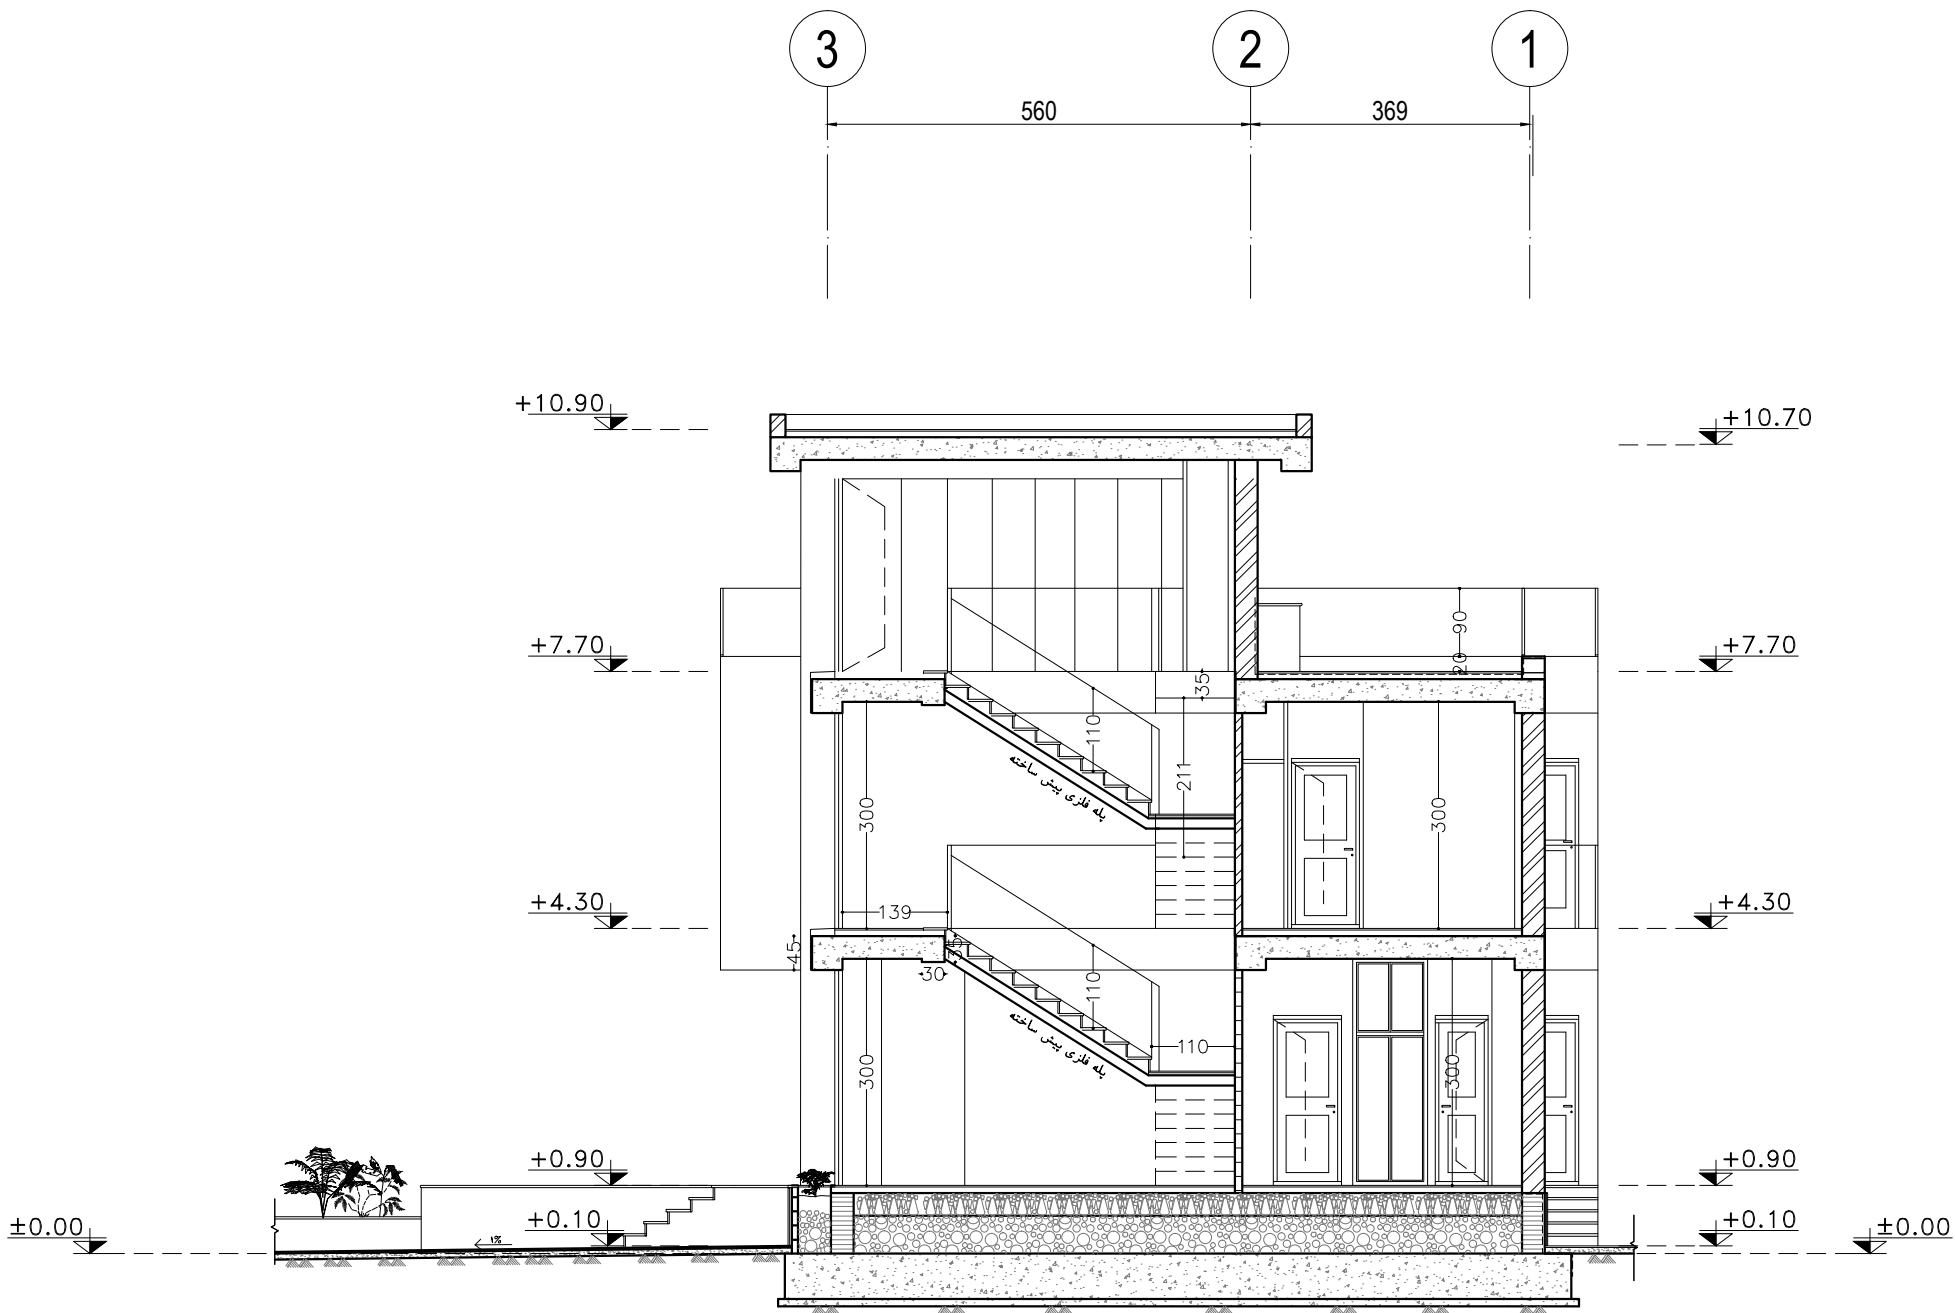

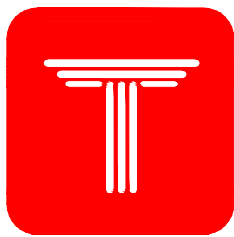

ARTEMIS
VILLA
COMPETITION

