



فضای سبز

گذر ۱۴ متری
کوچه گلشید اول


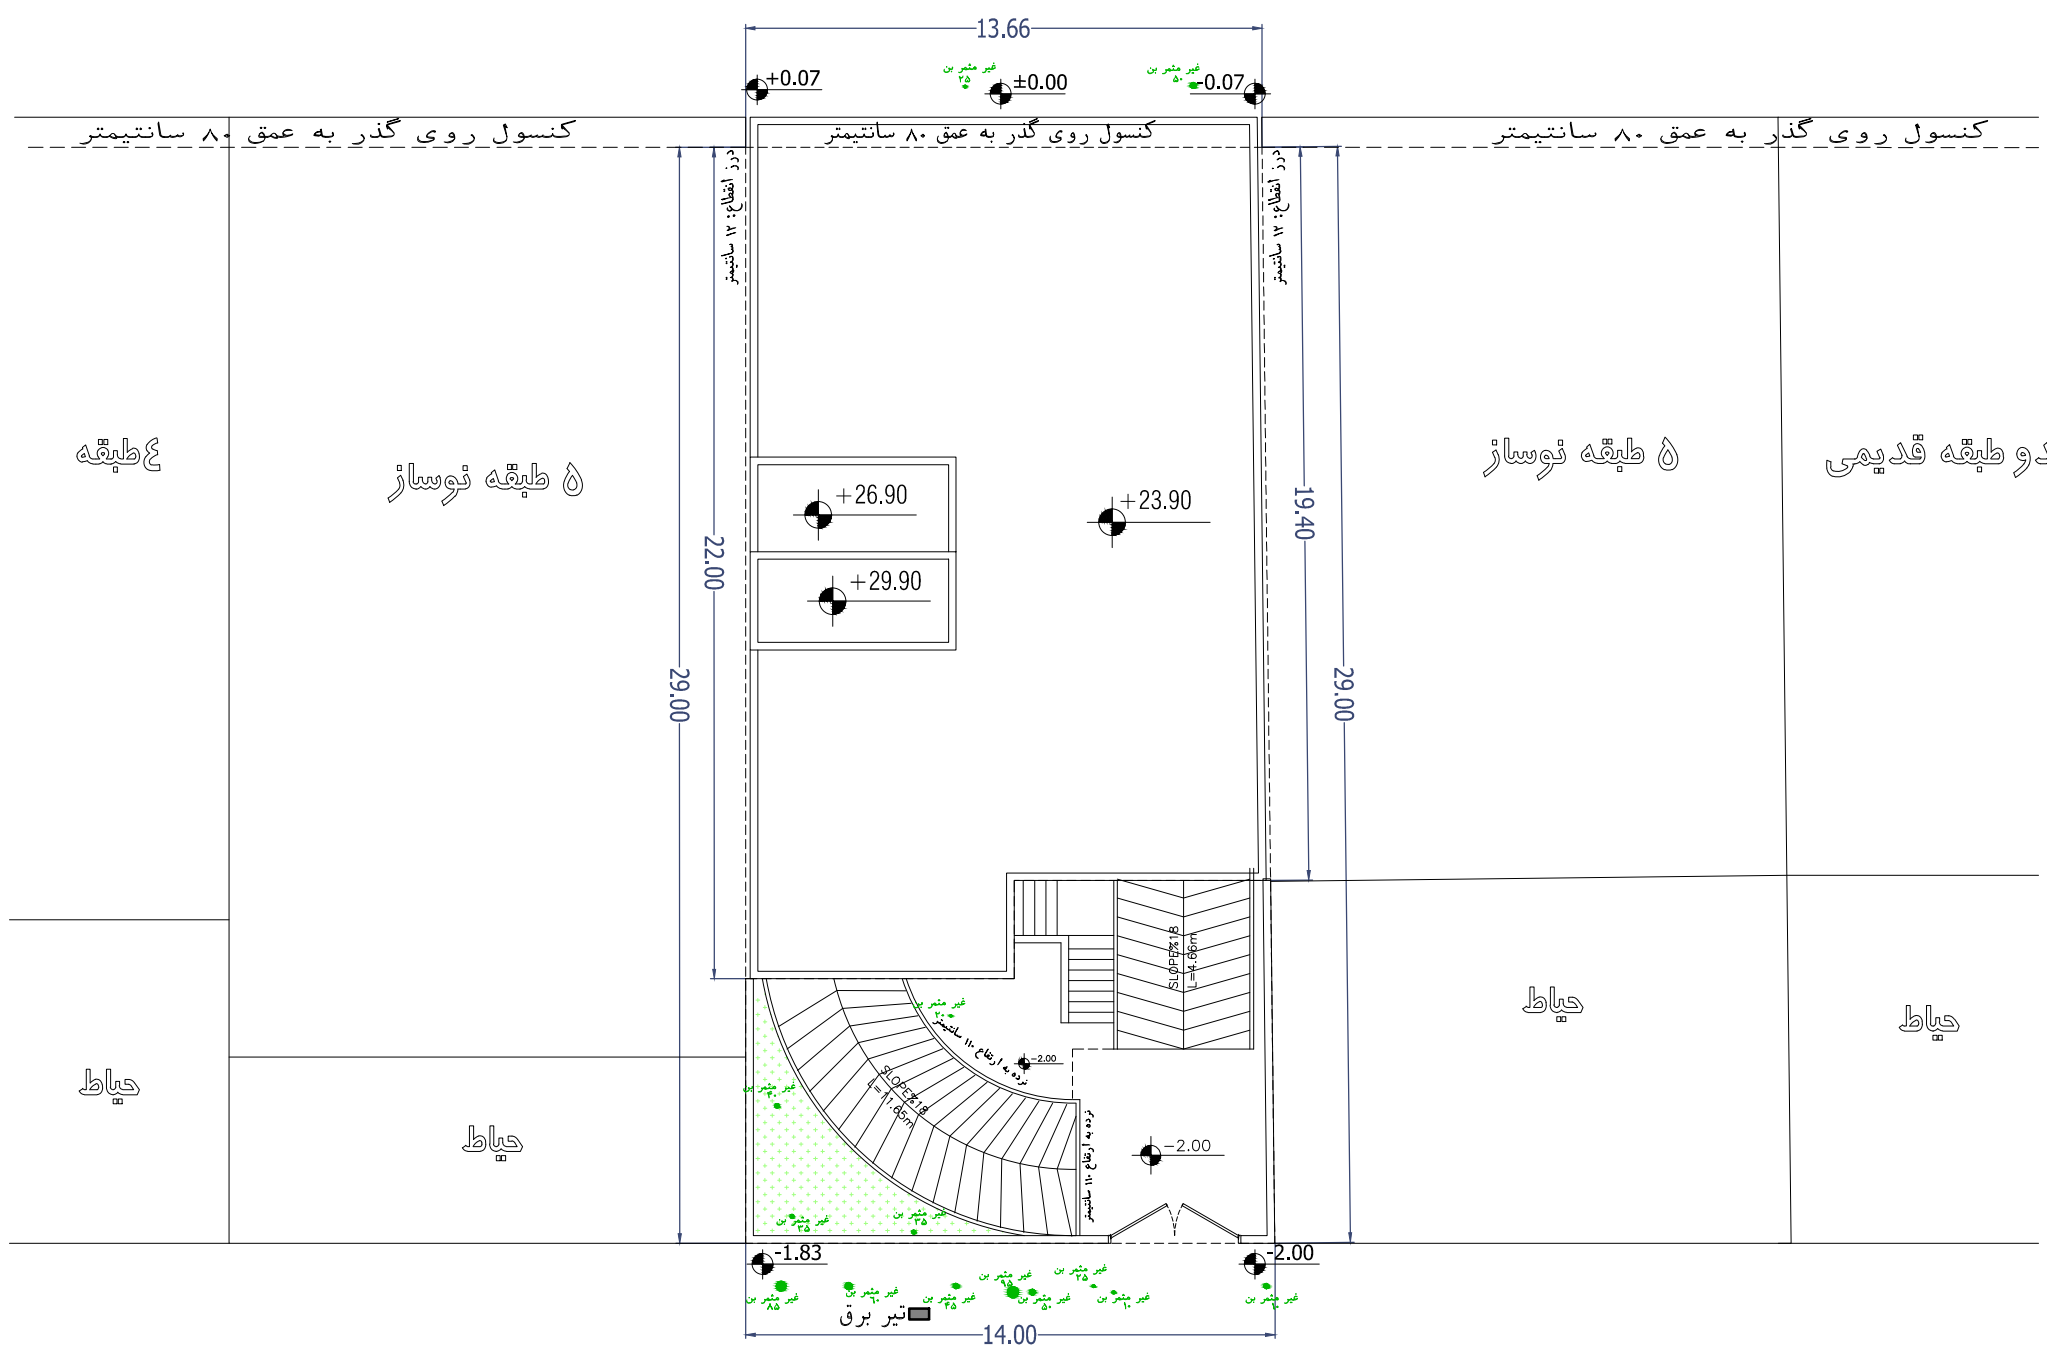


گذر ۱۲ متری
کوچه گلشید دوم

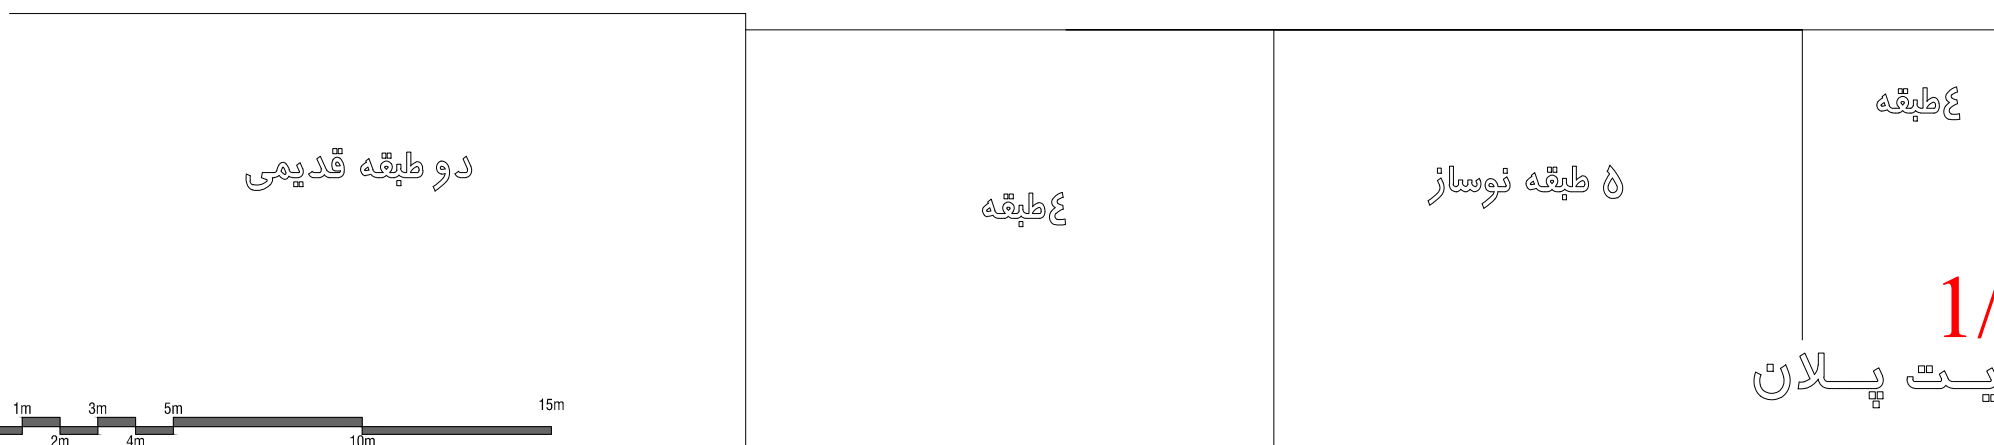





GOLSHID
COMPETITION

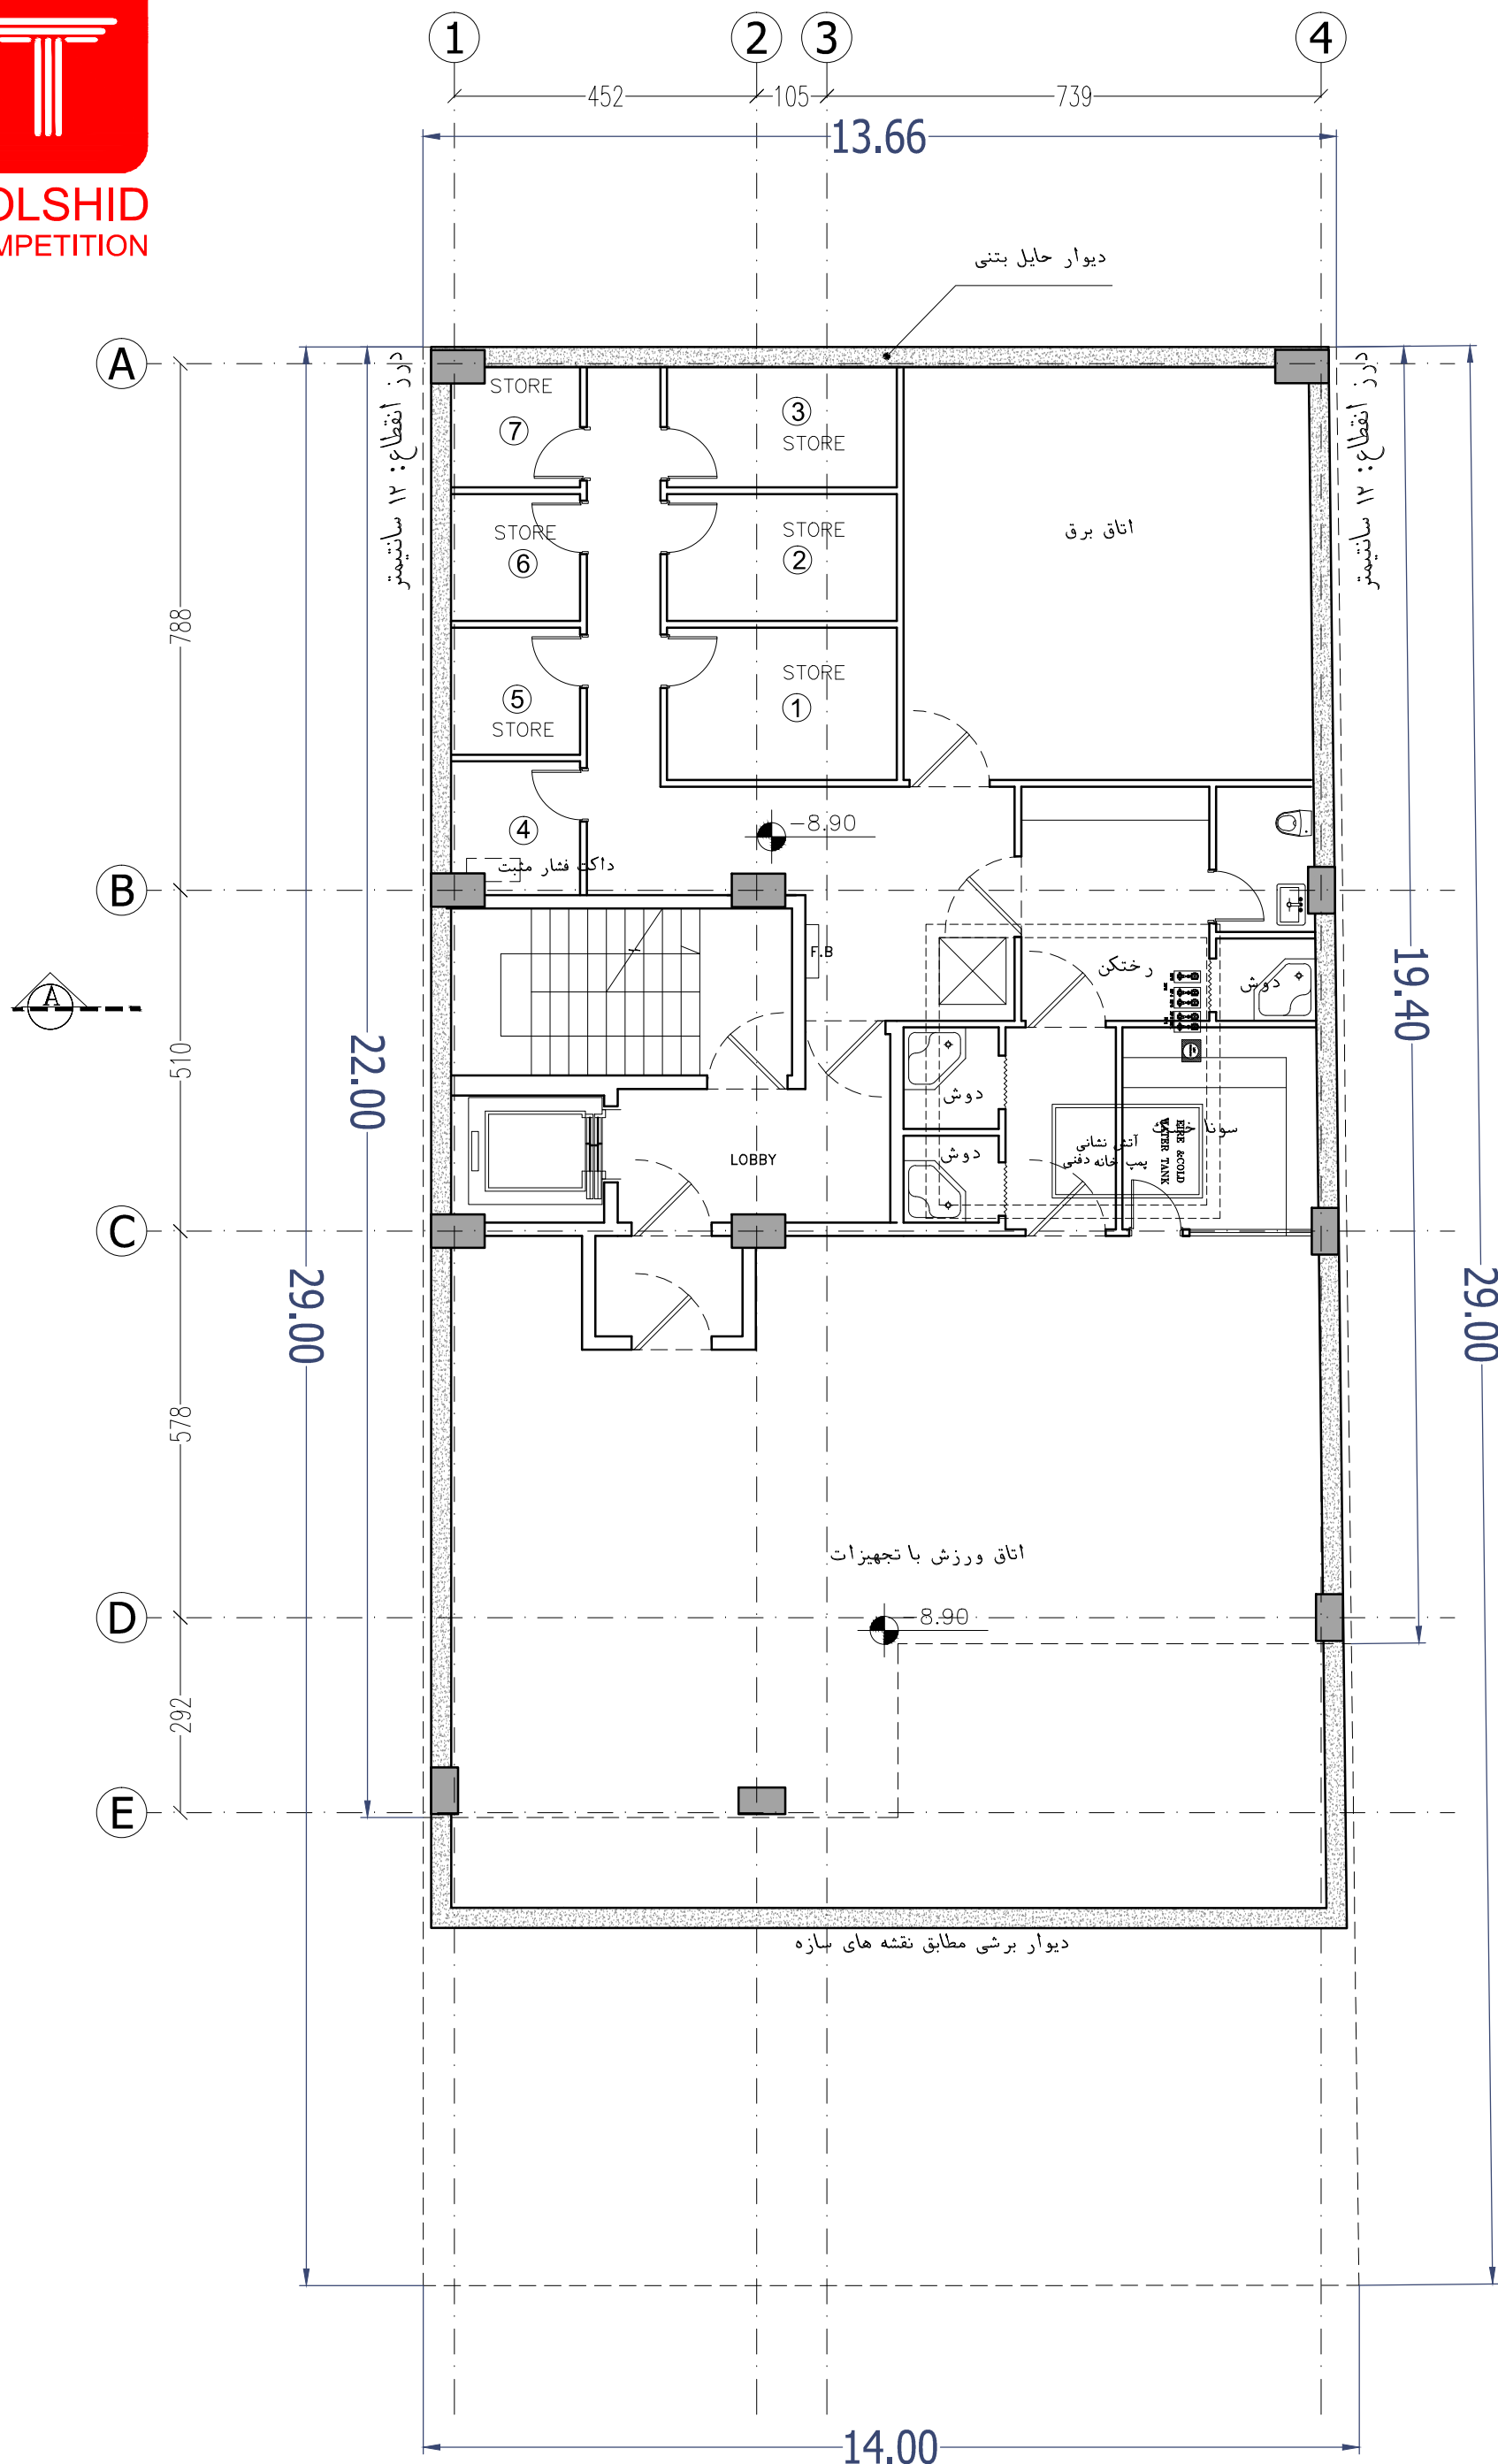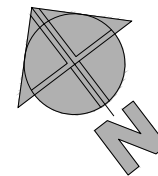





GOLSHID
COMPETITION

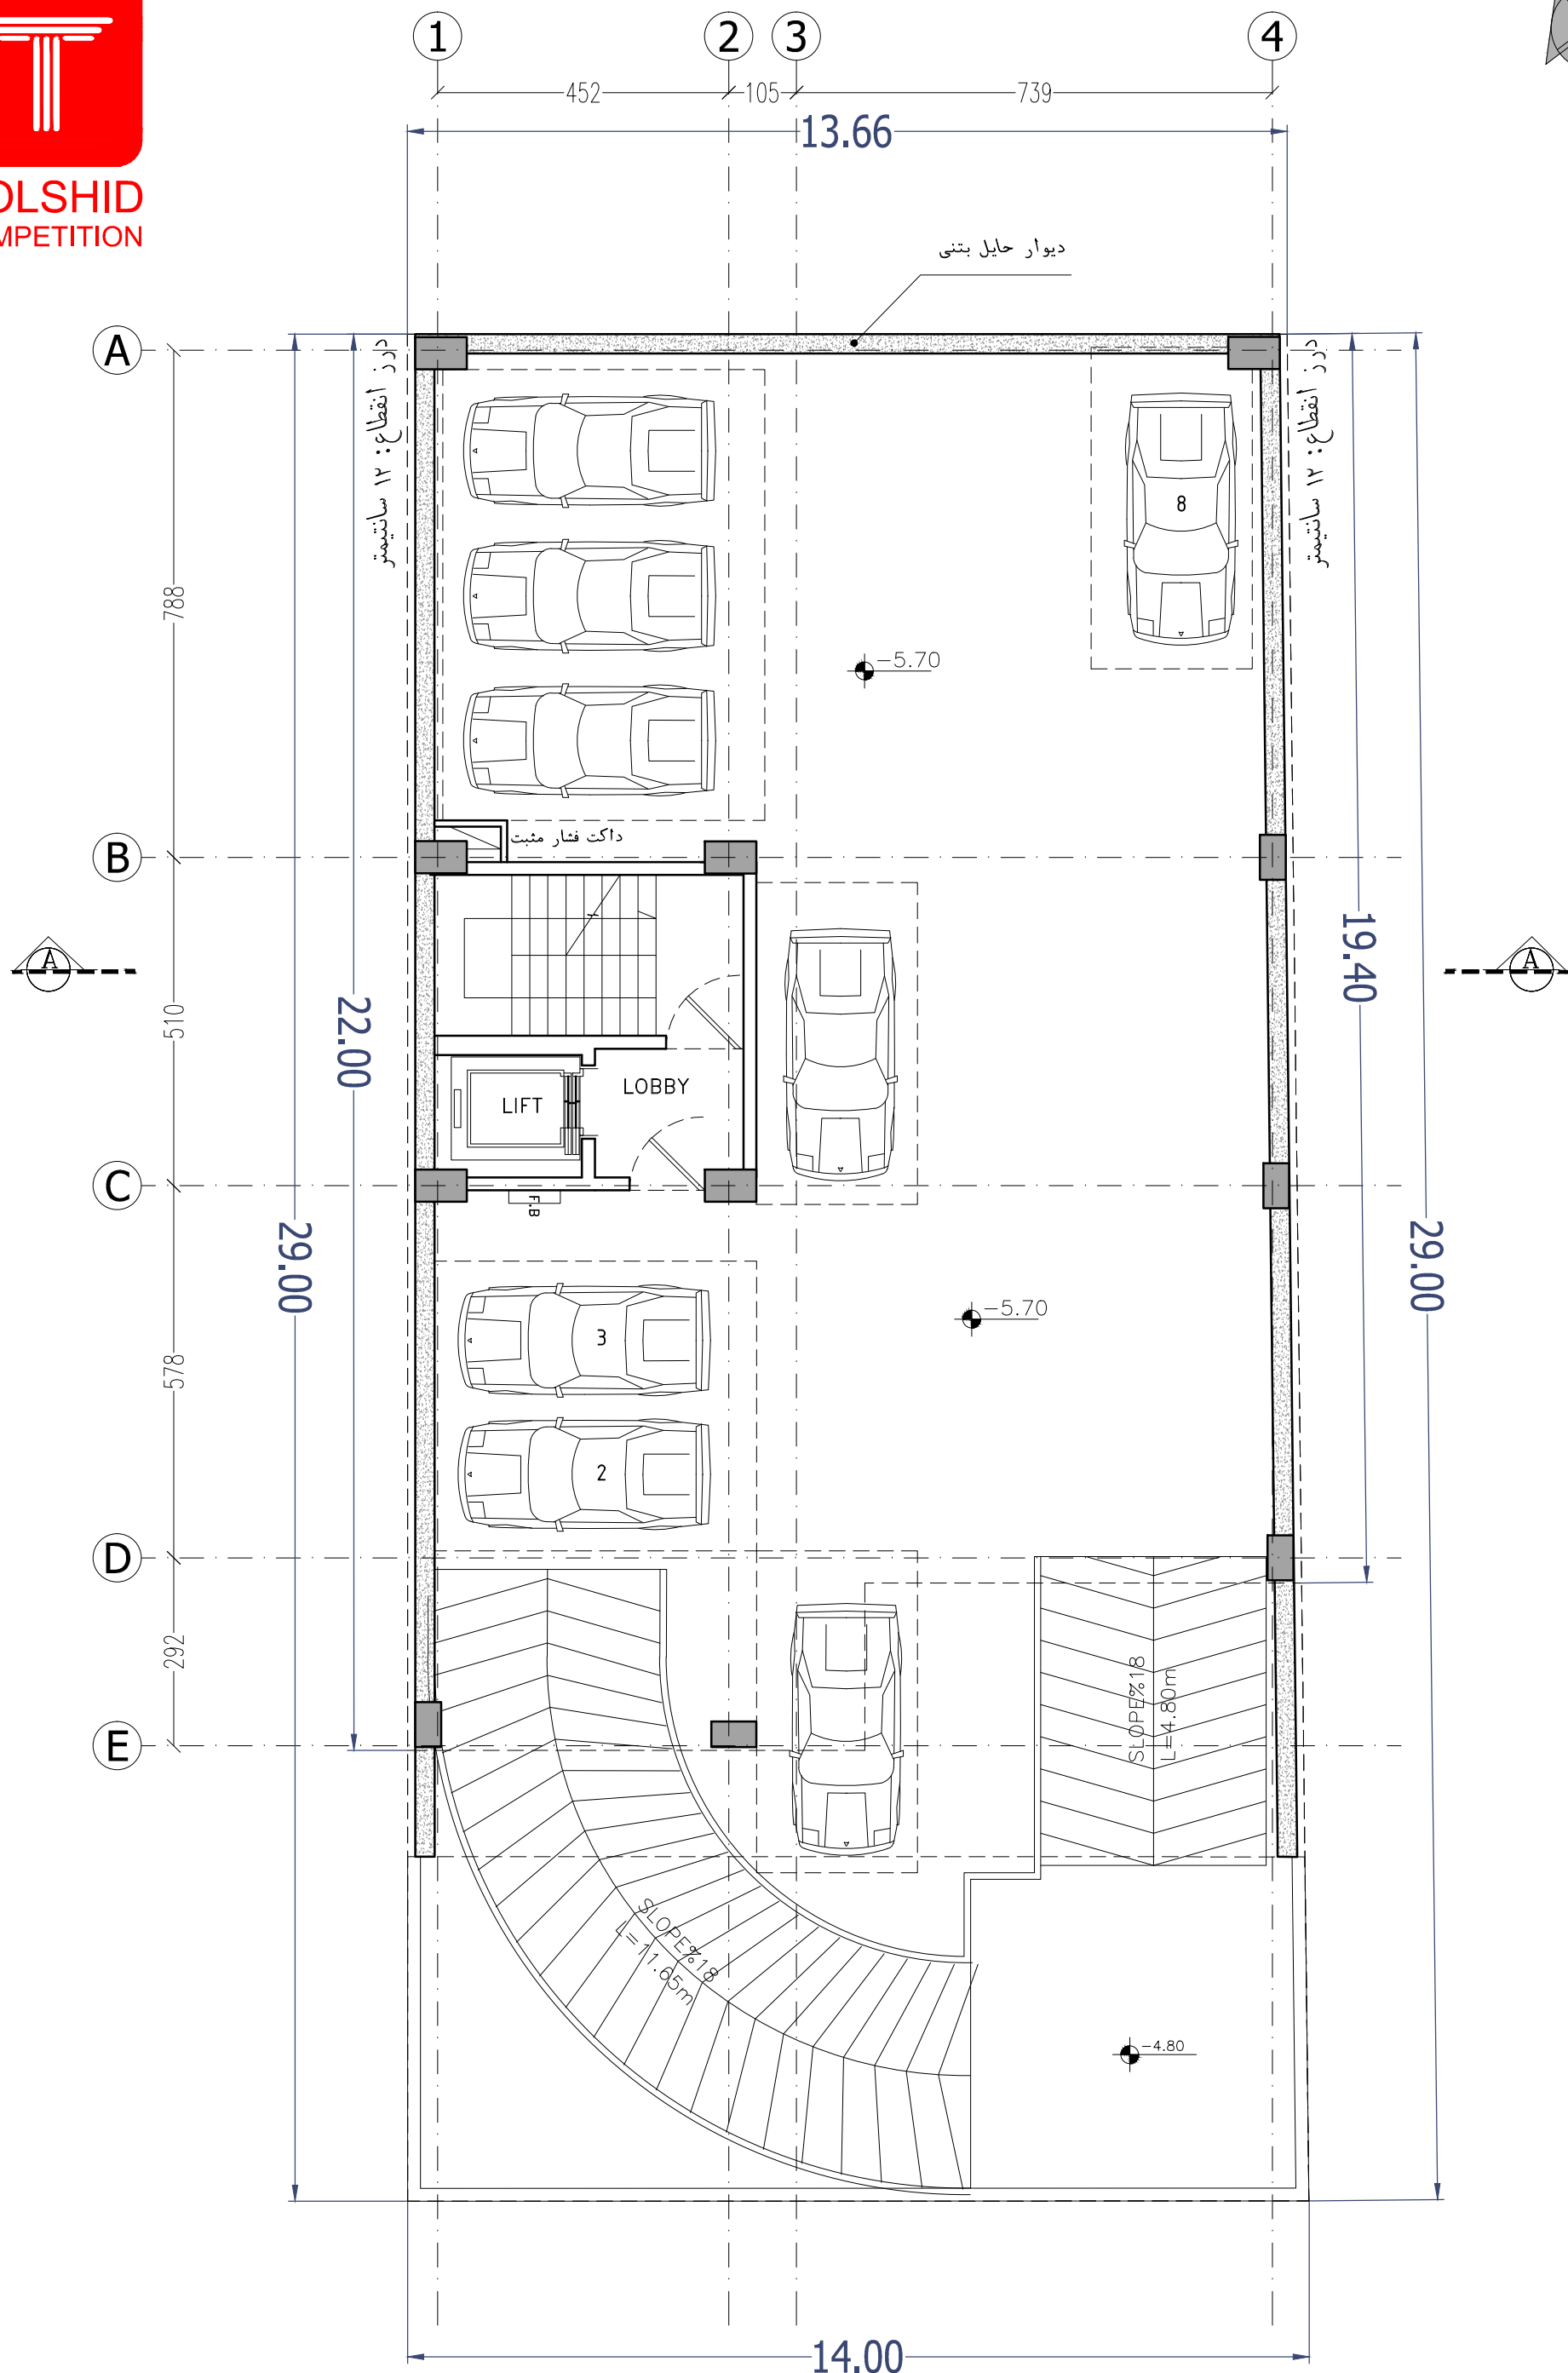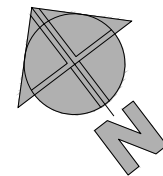







GOLSHID
COMPETITION

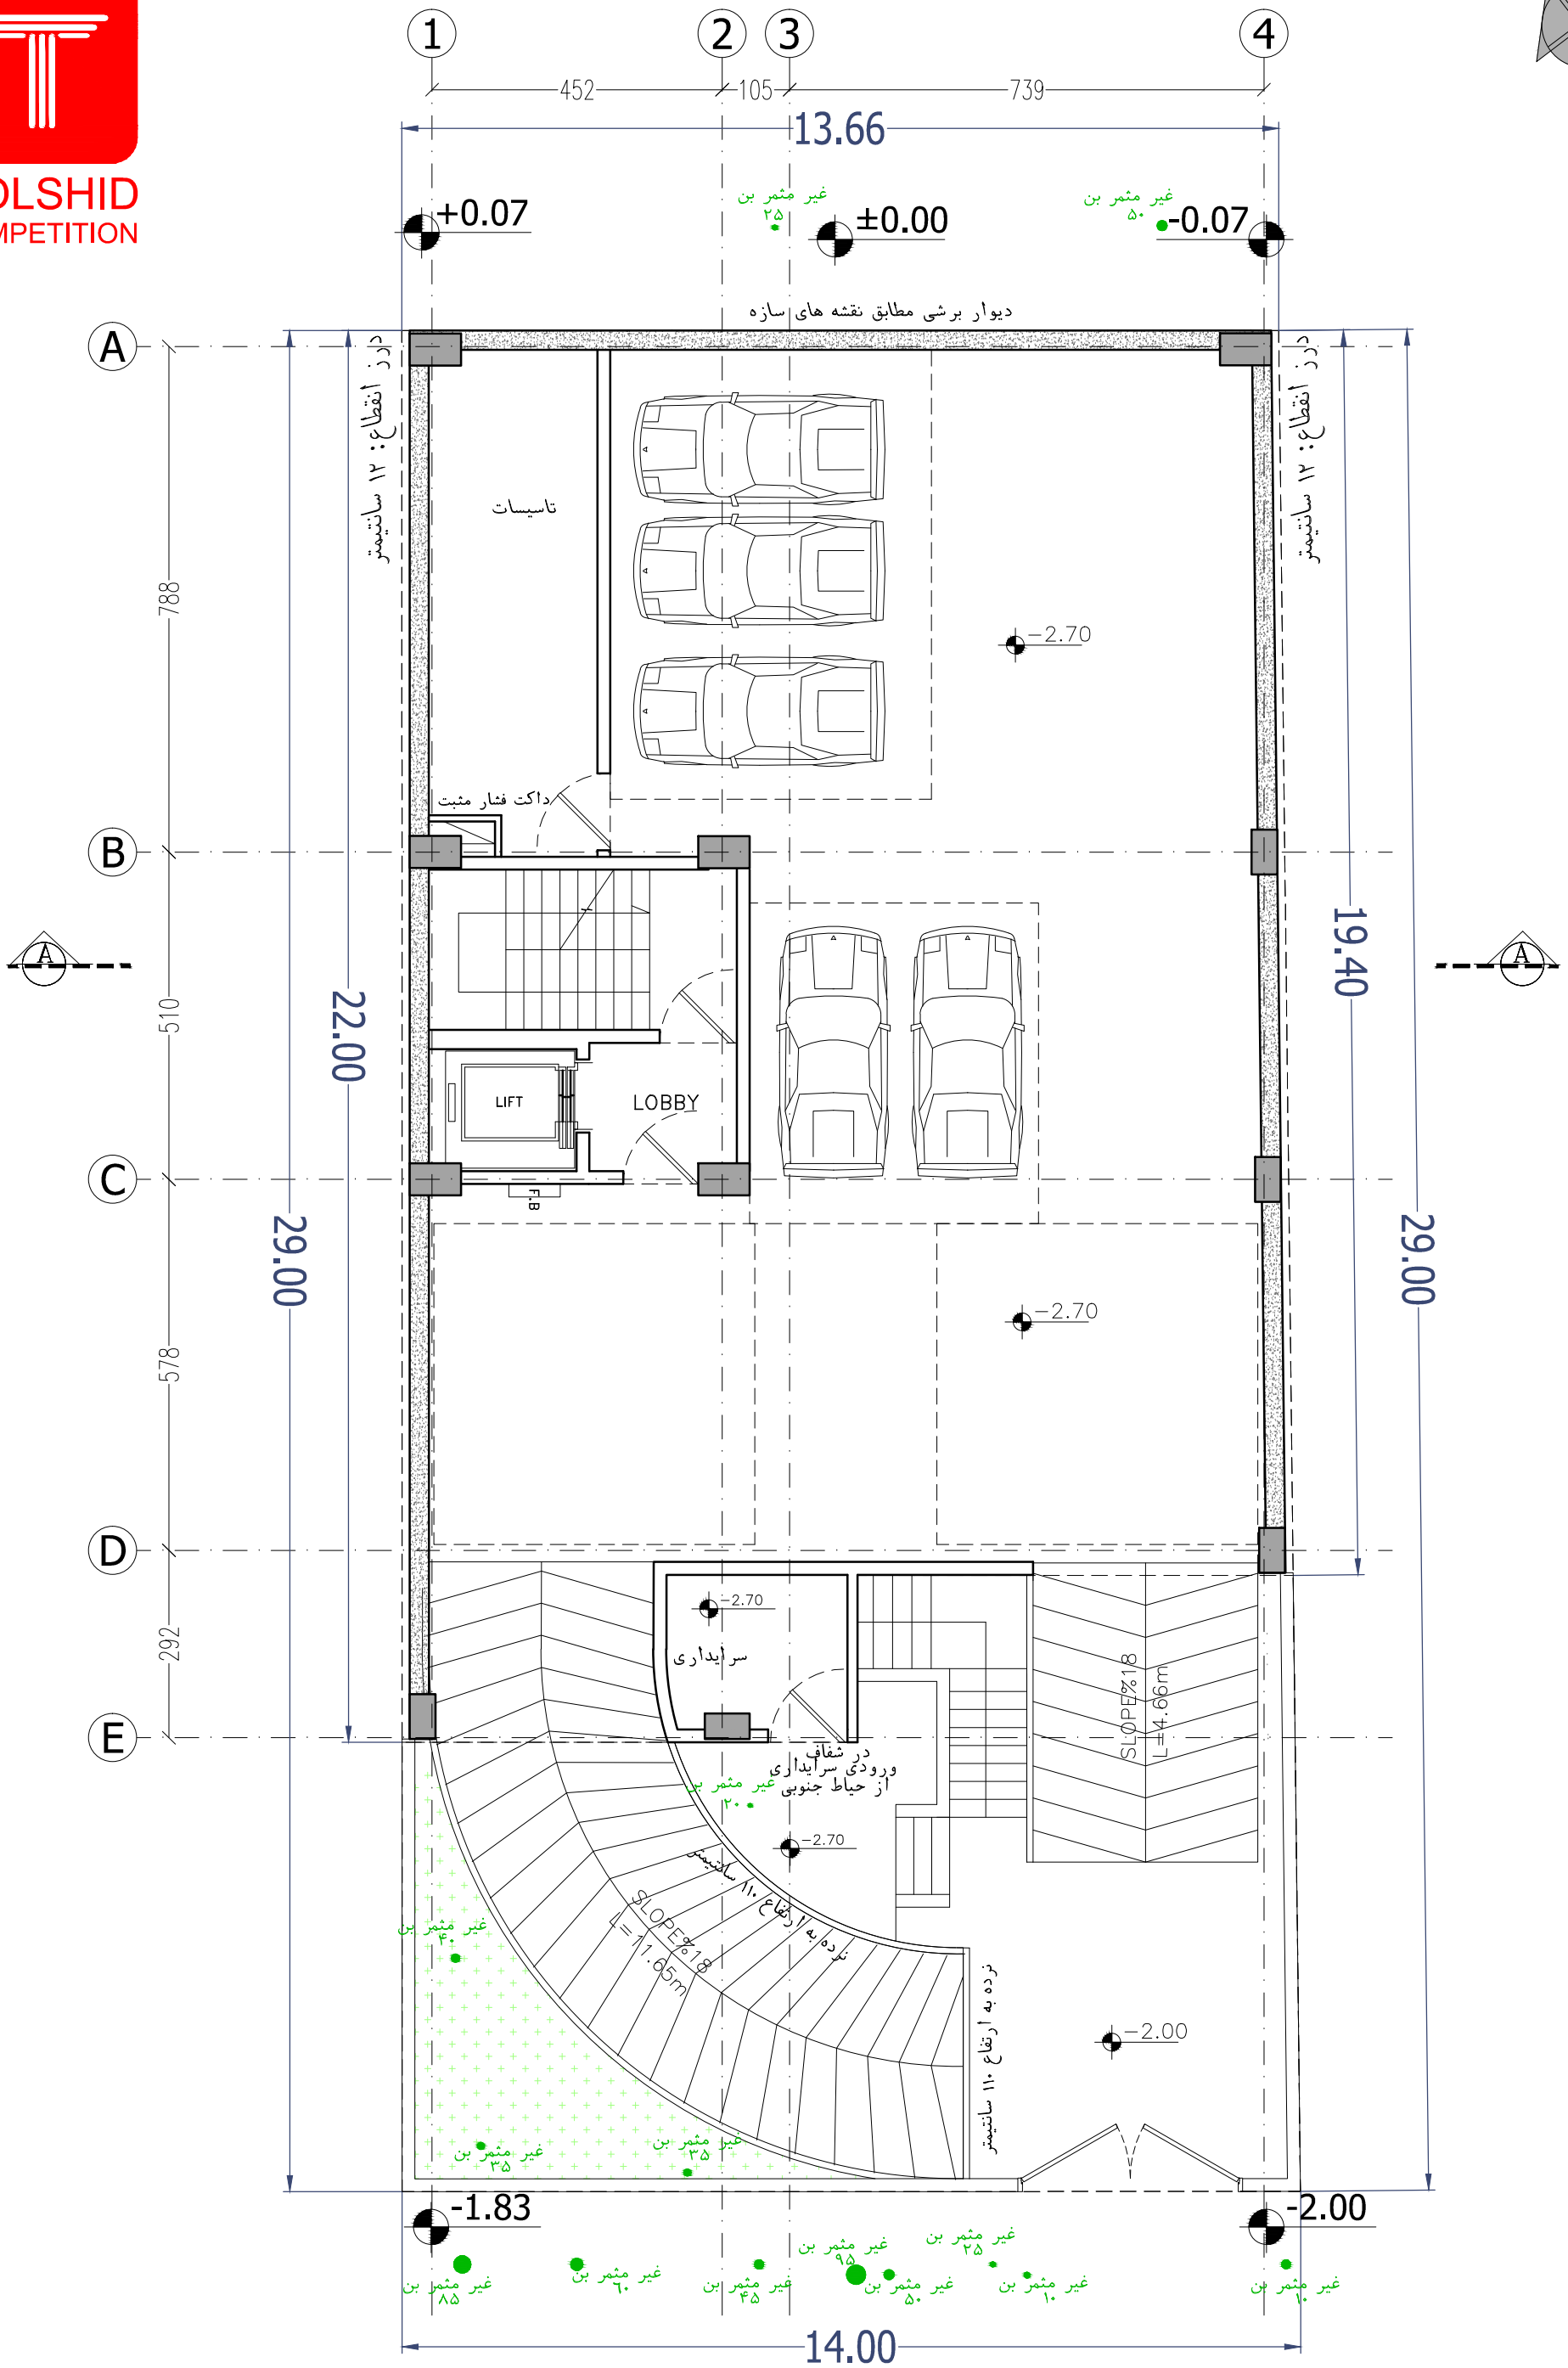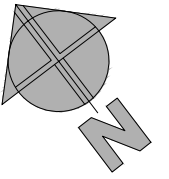





GOLSHID
COMPETITION

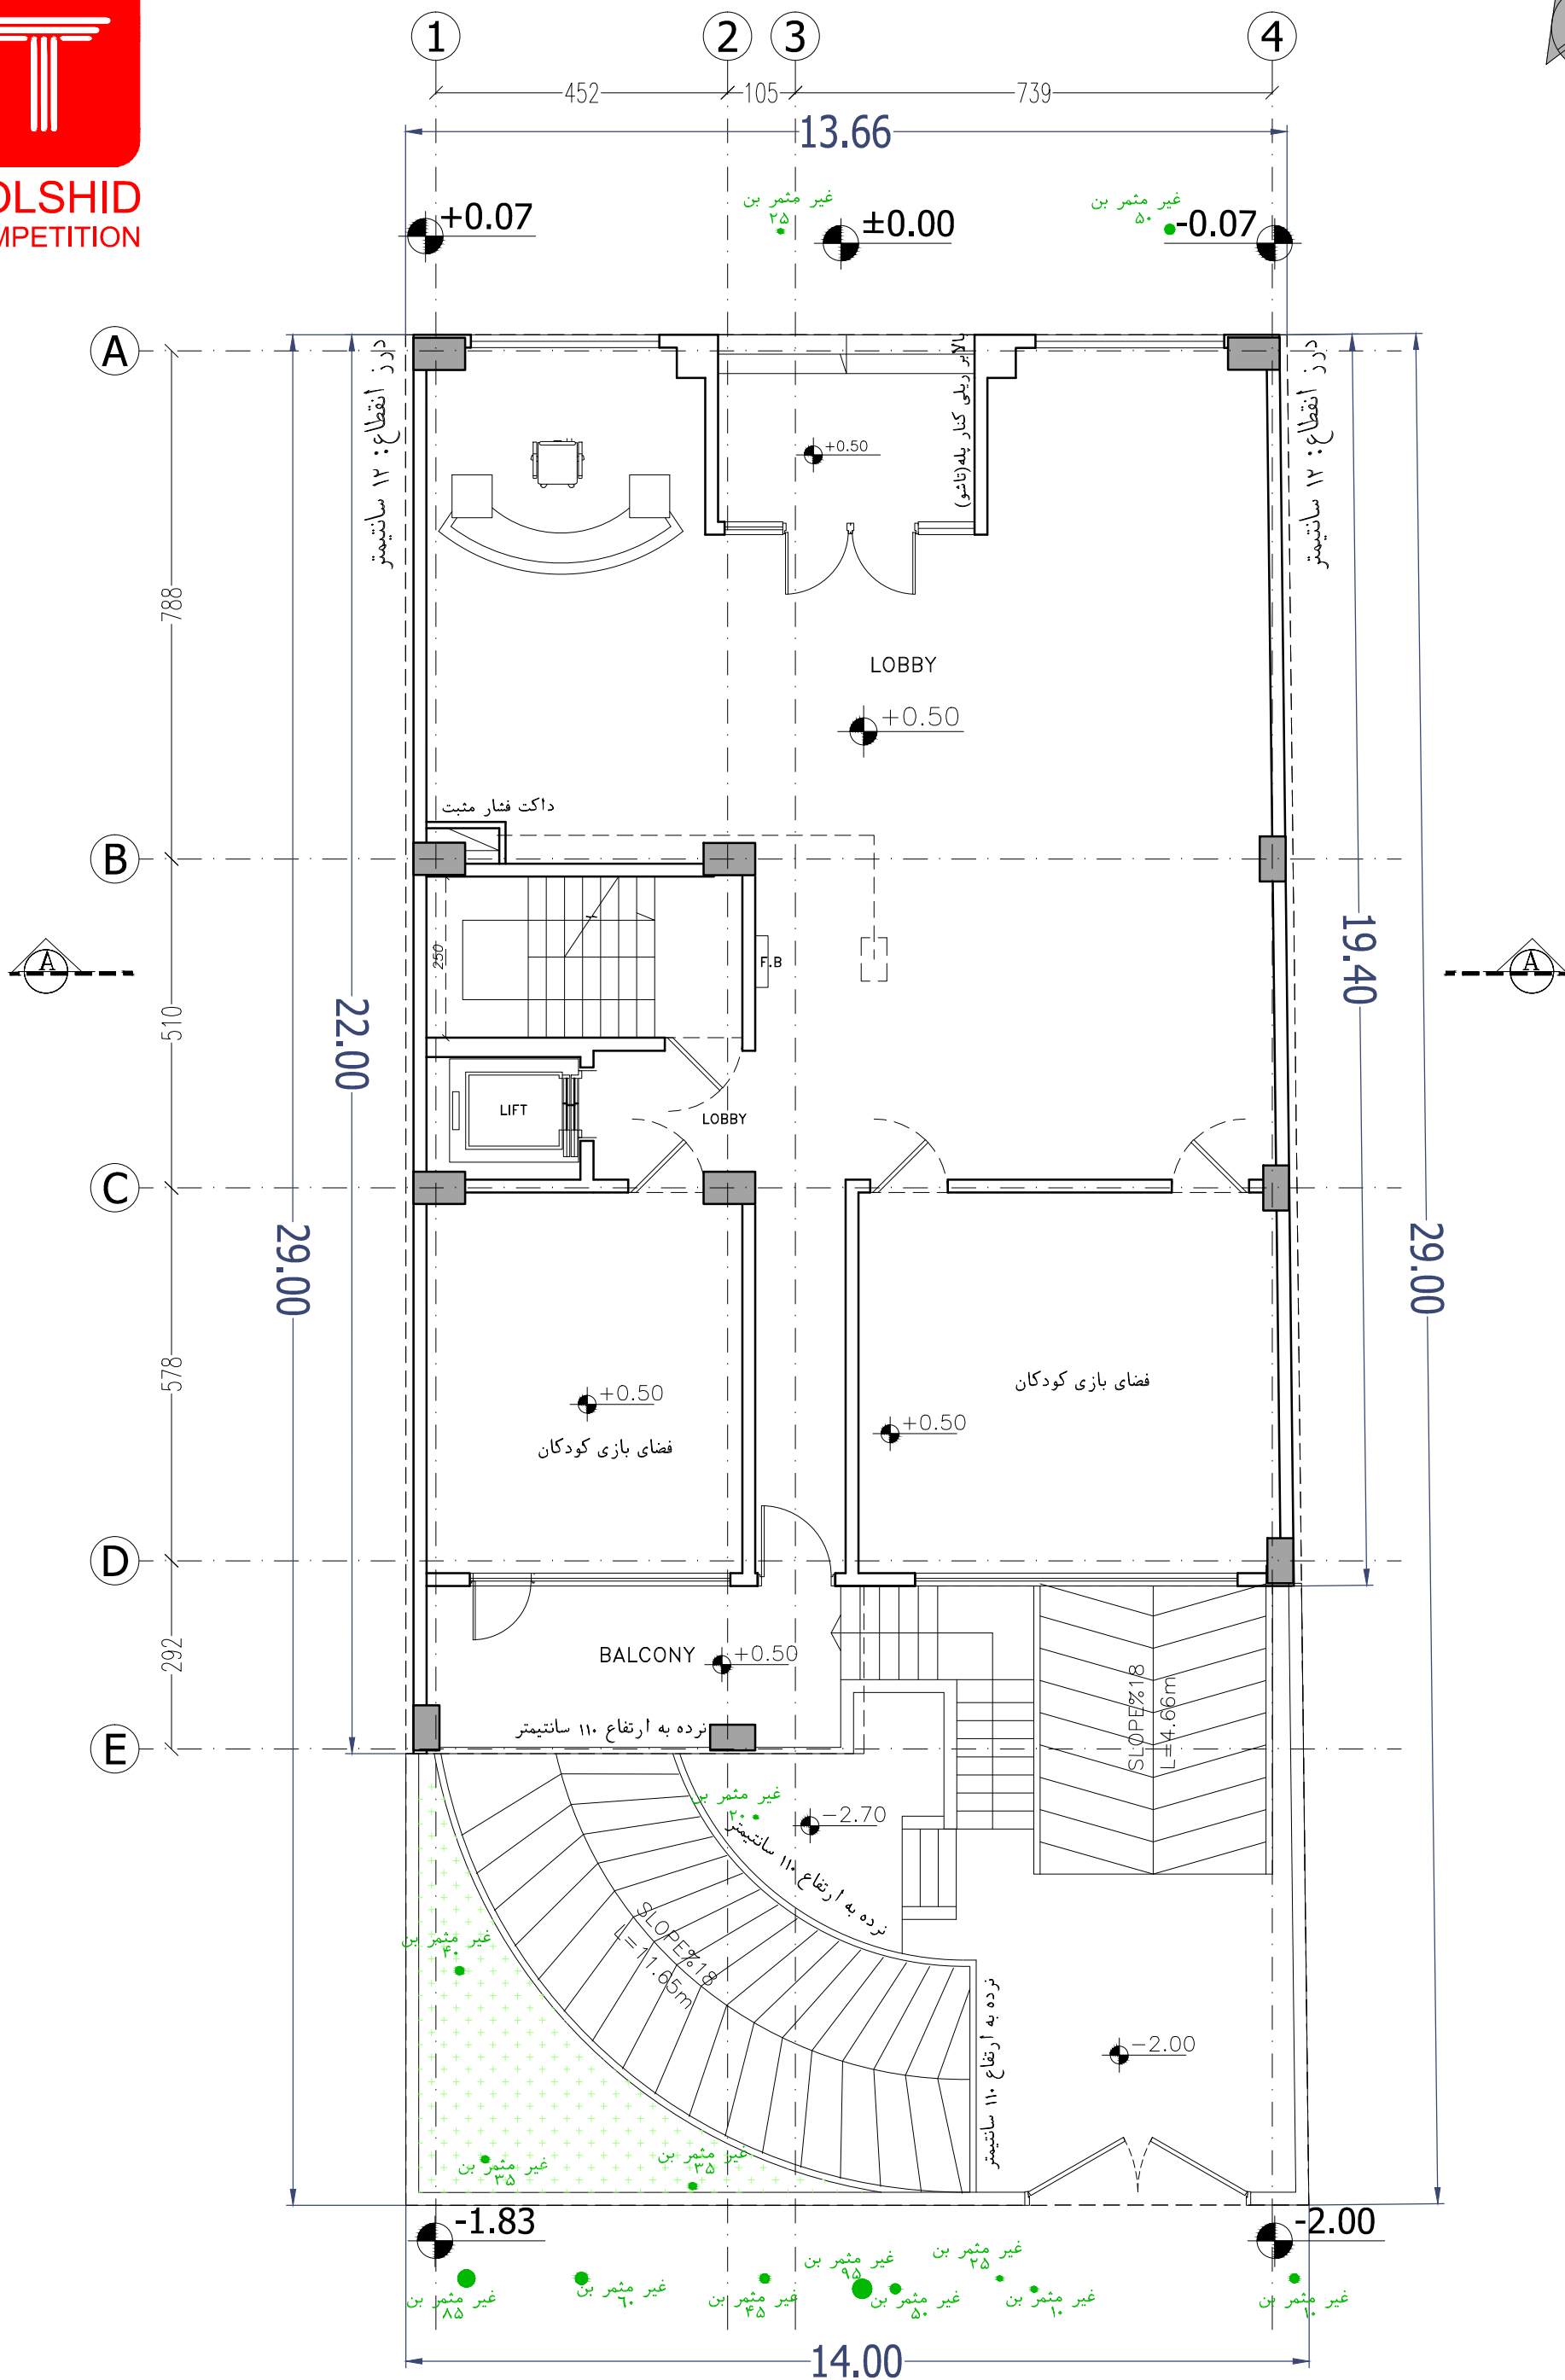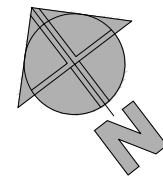

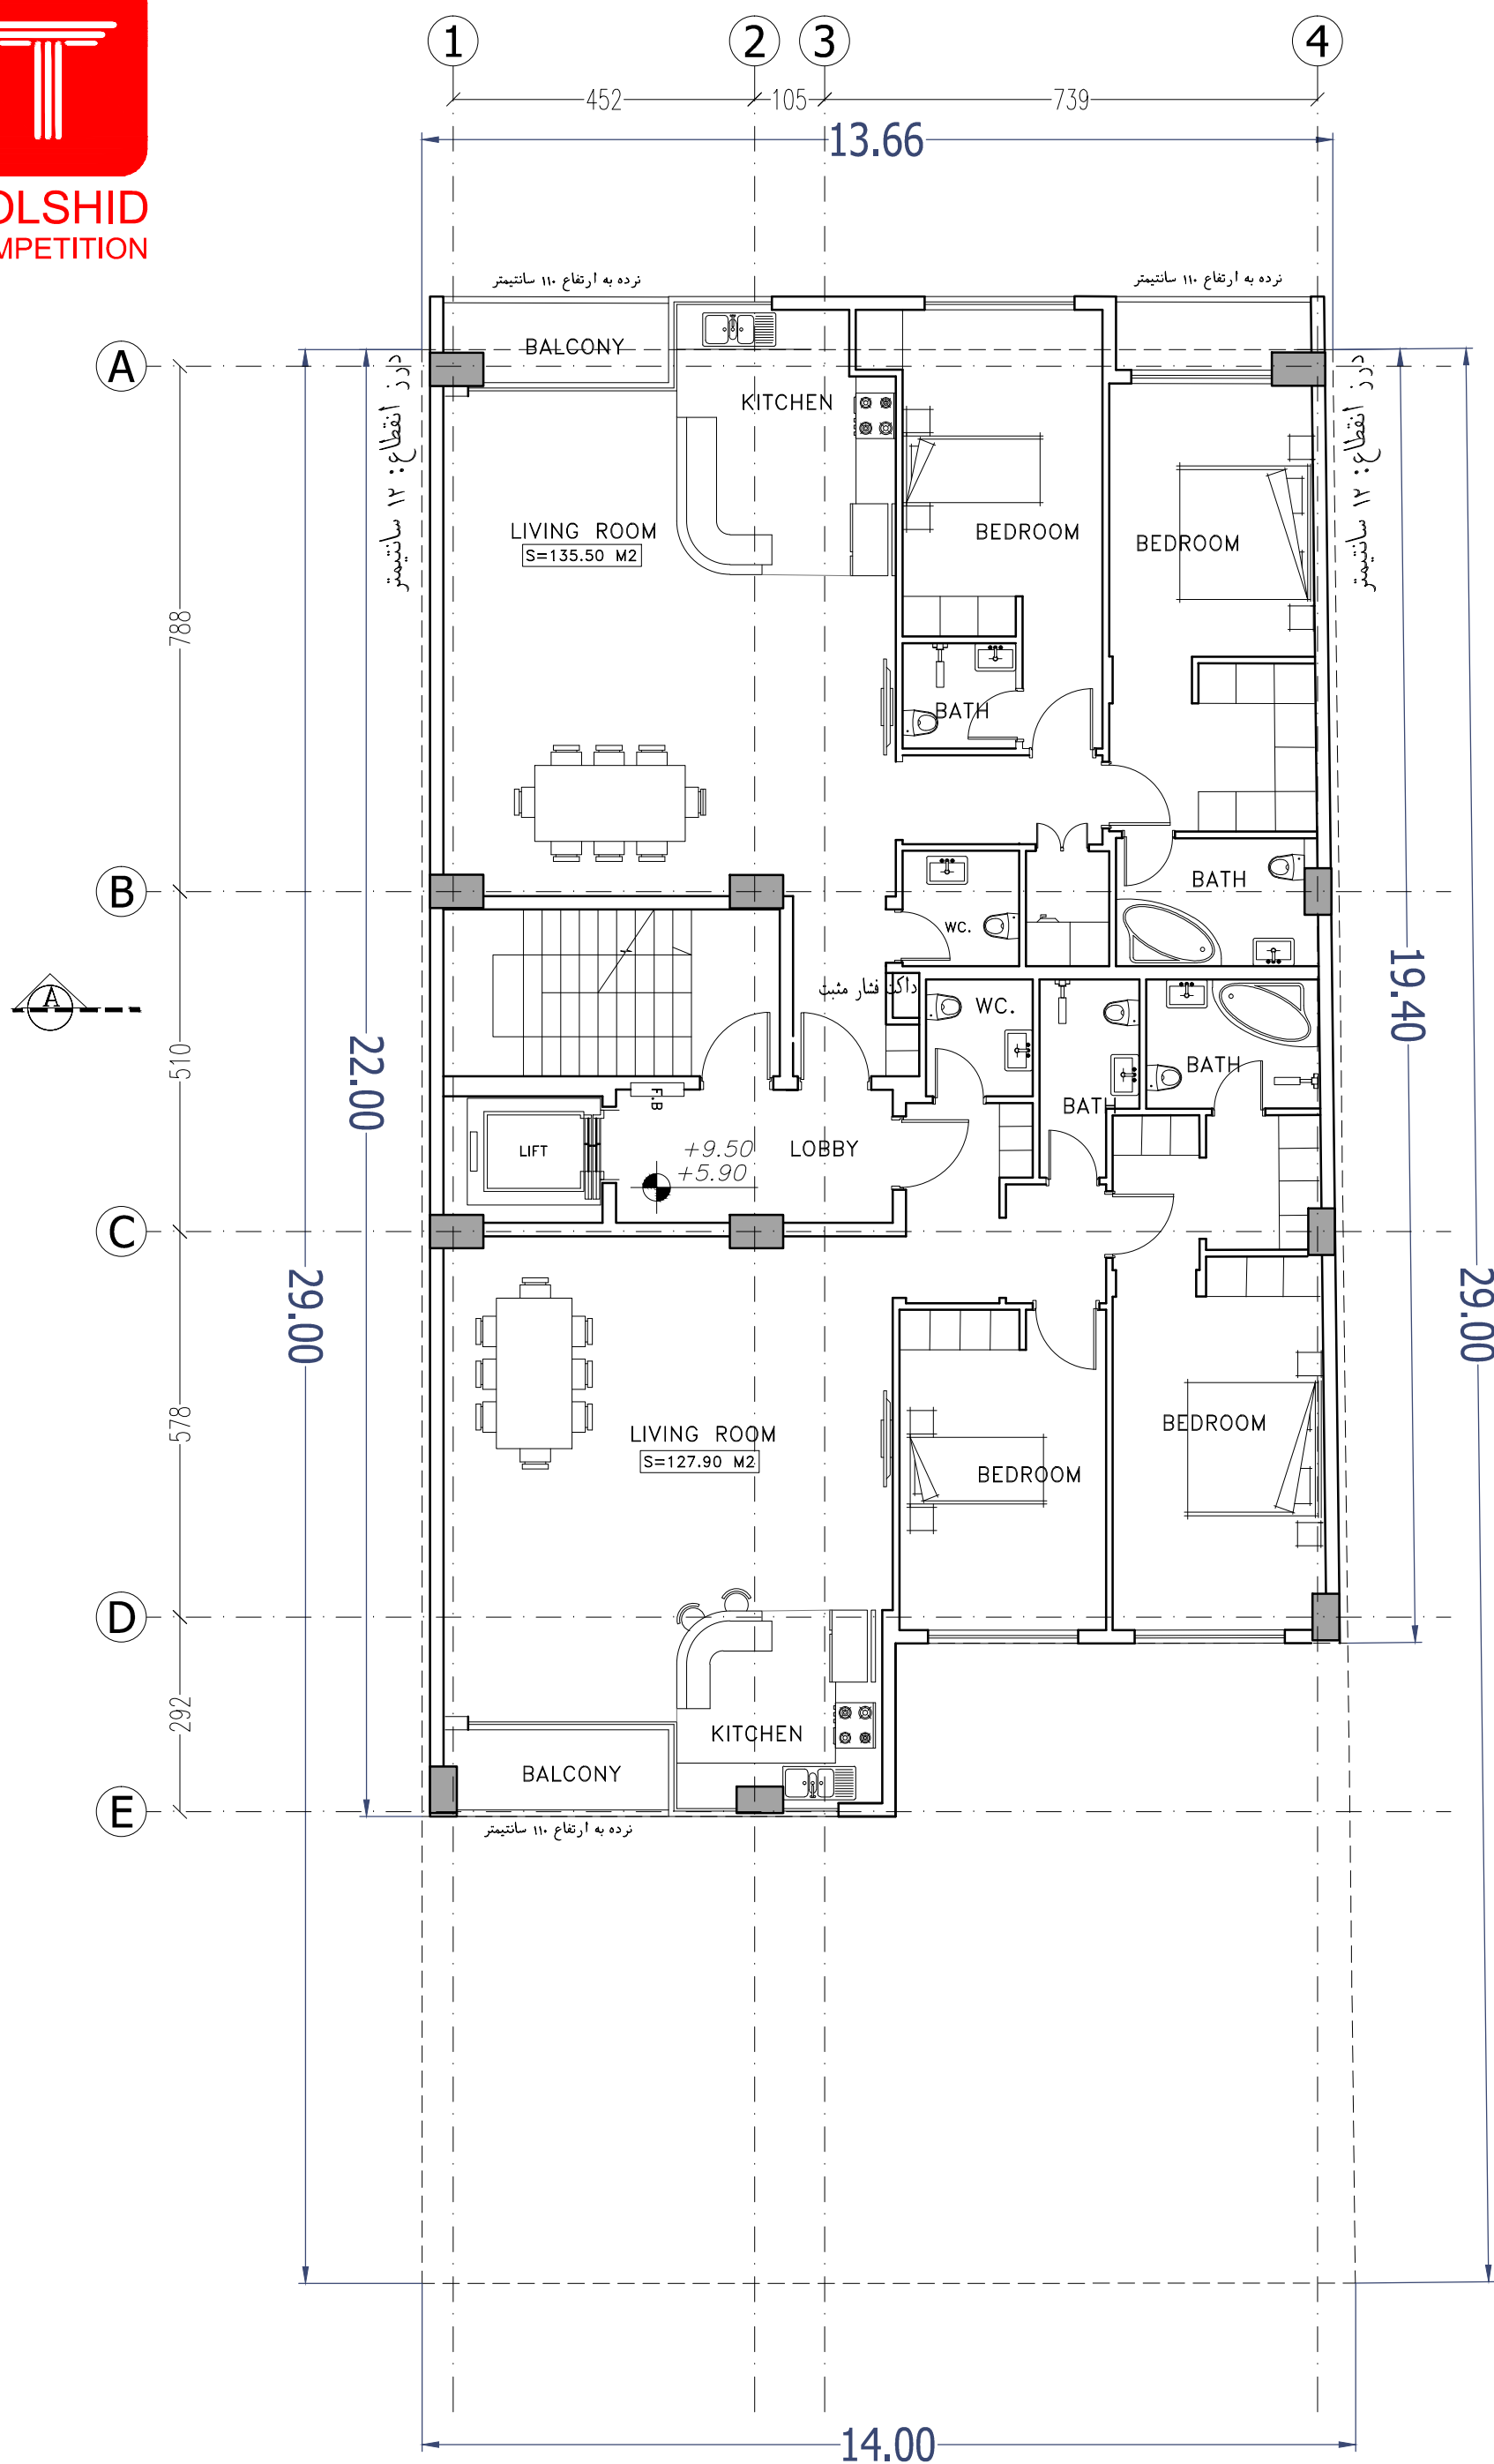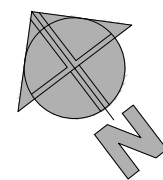






GOLSHID
COMPETITION

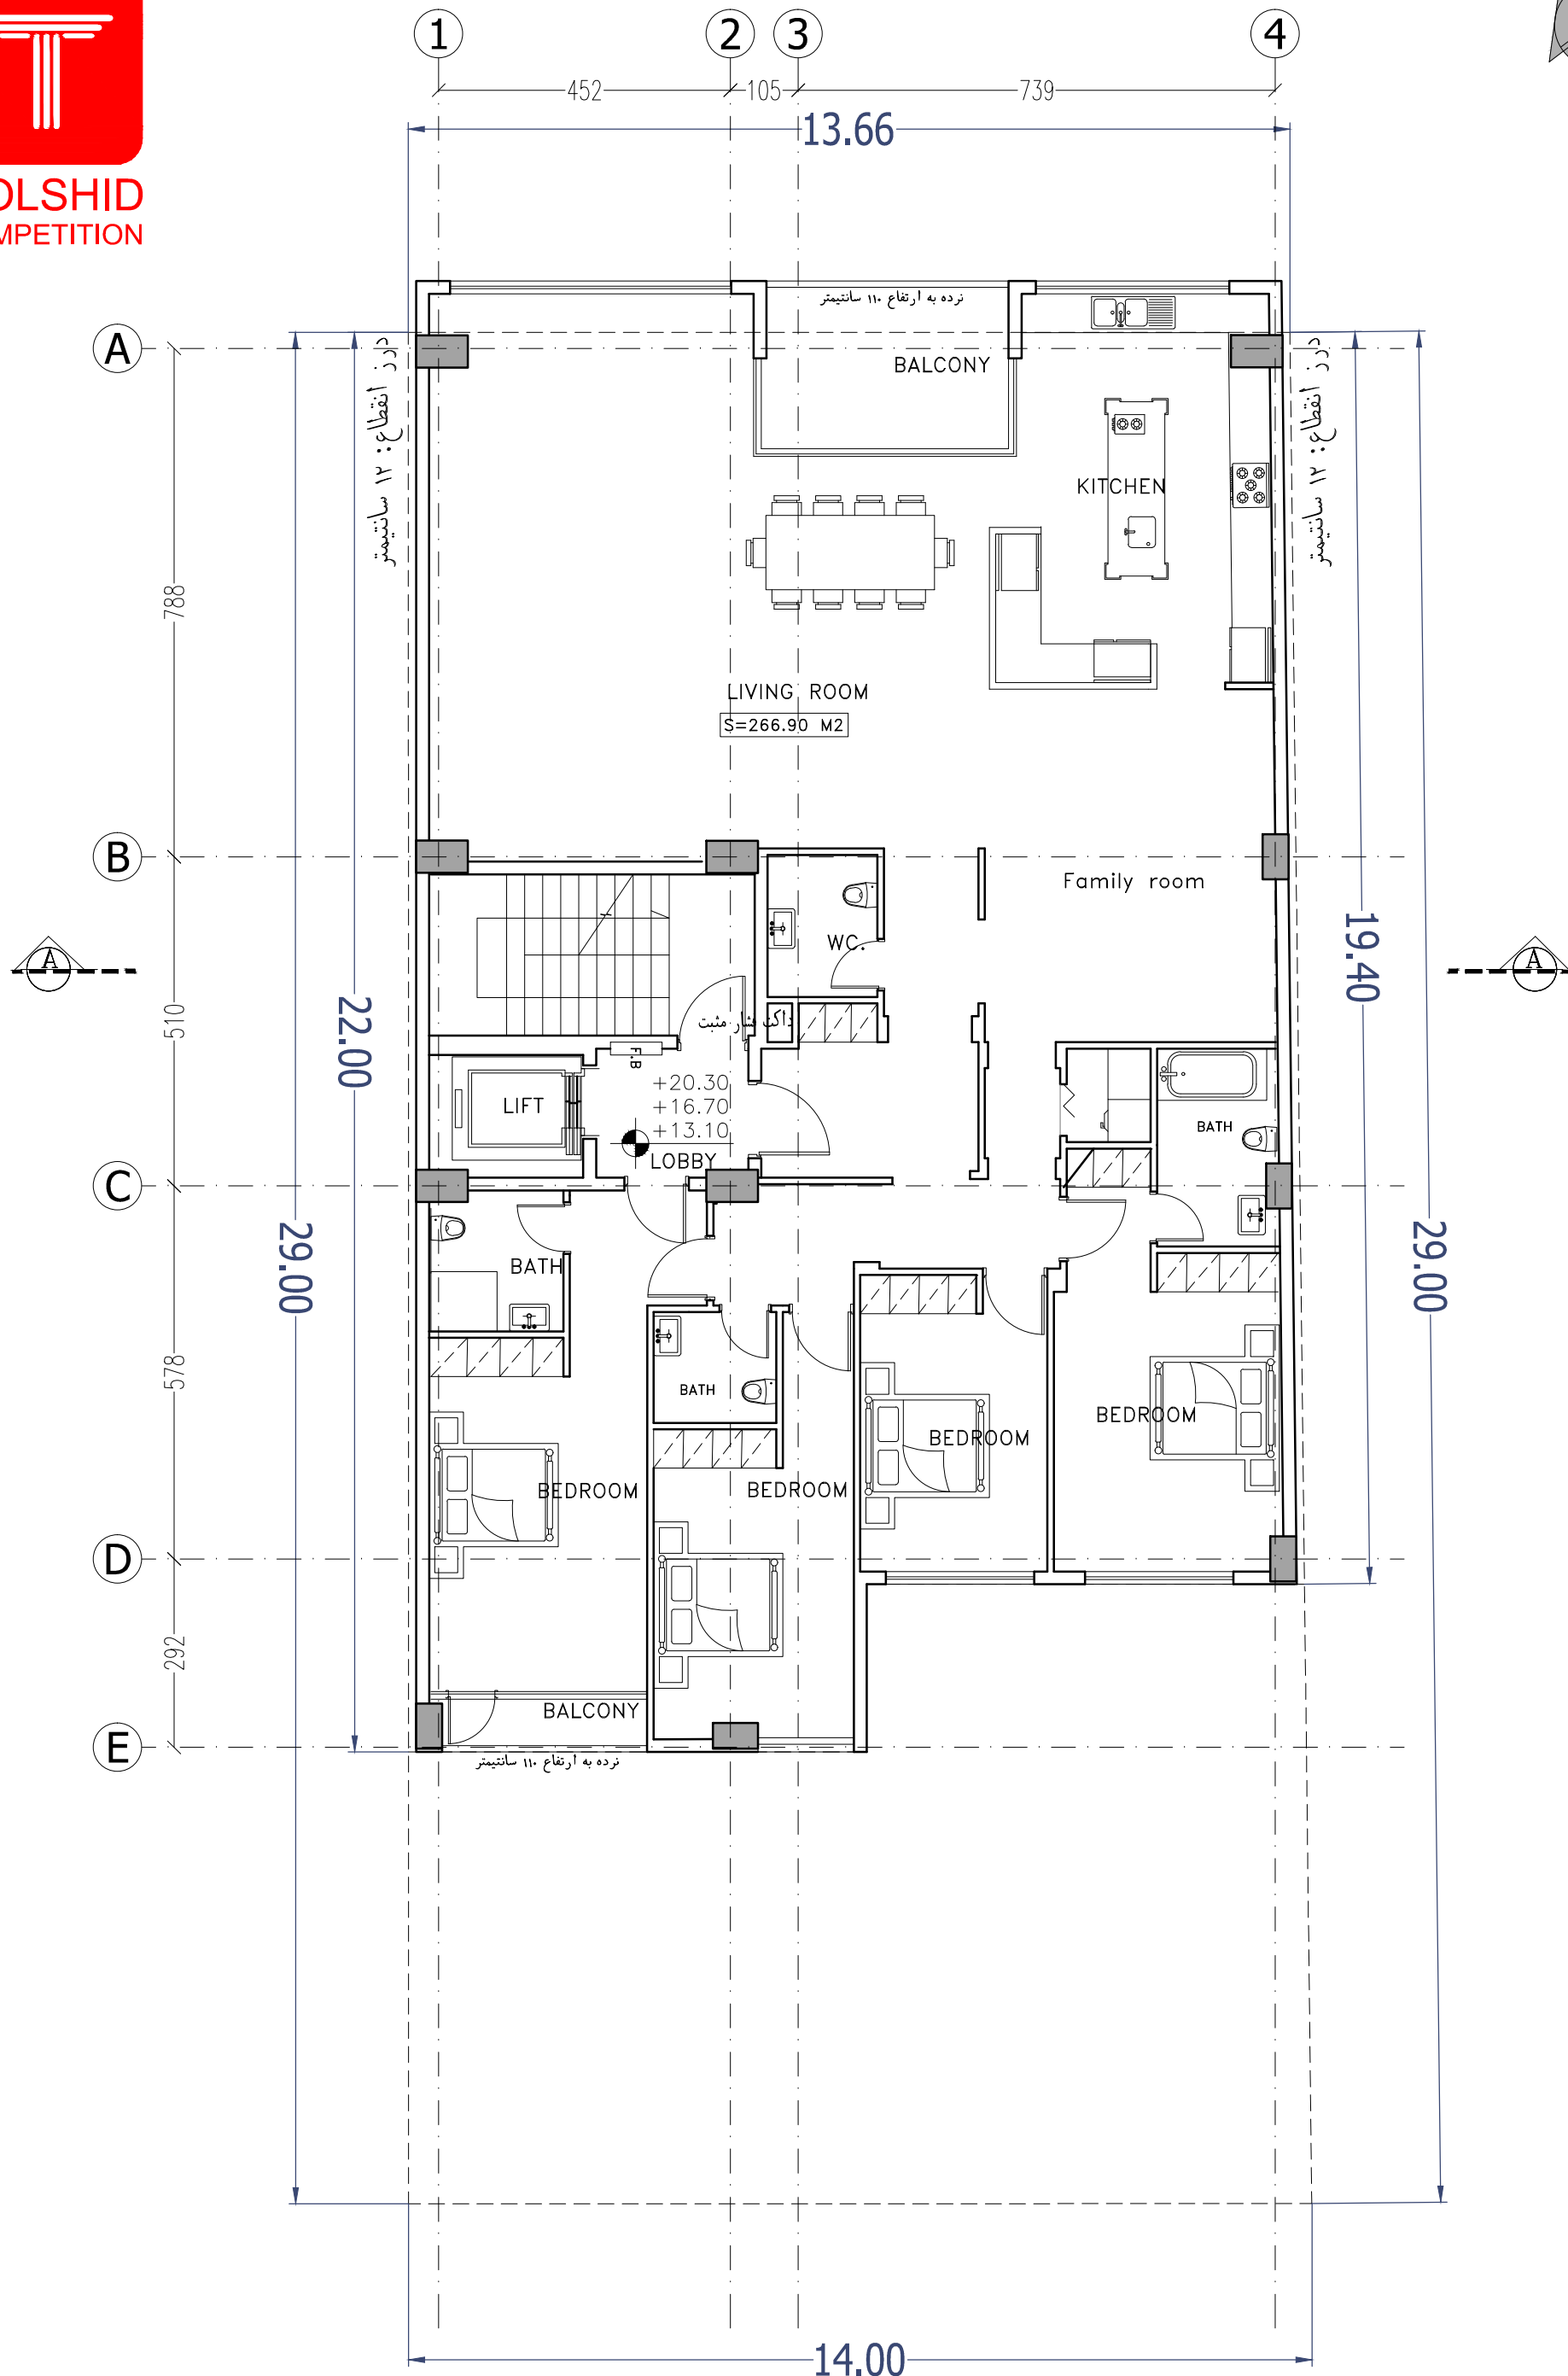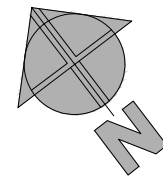



GOLSHID
COMPETITION

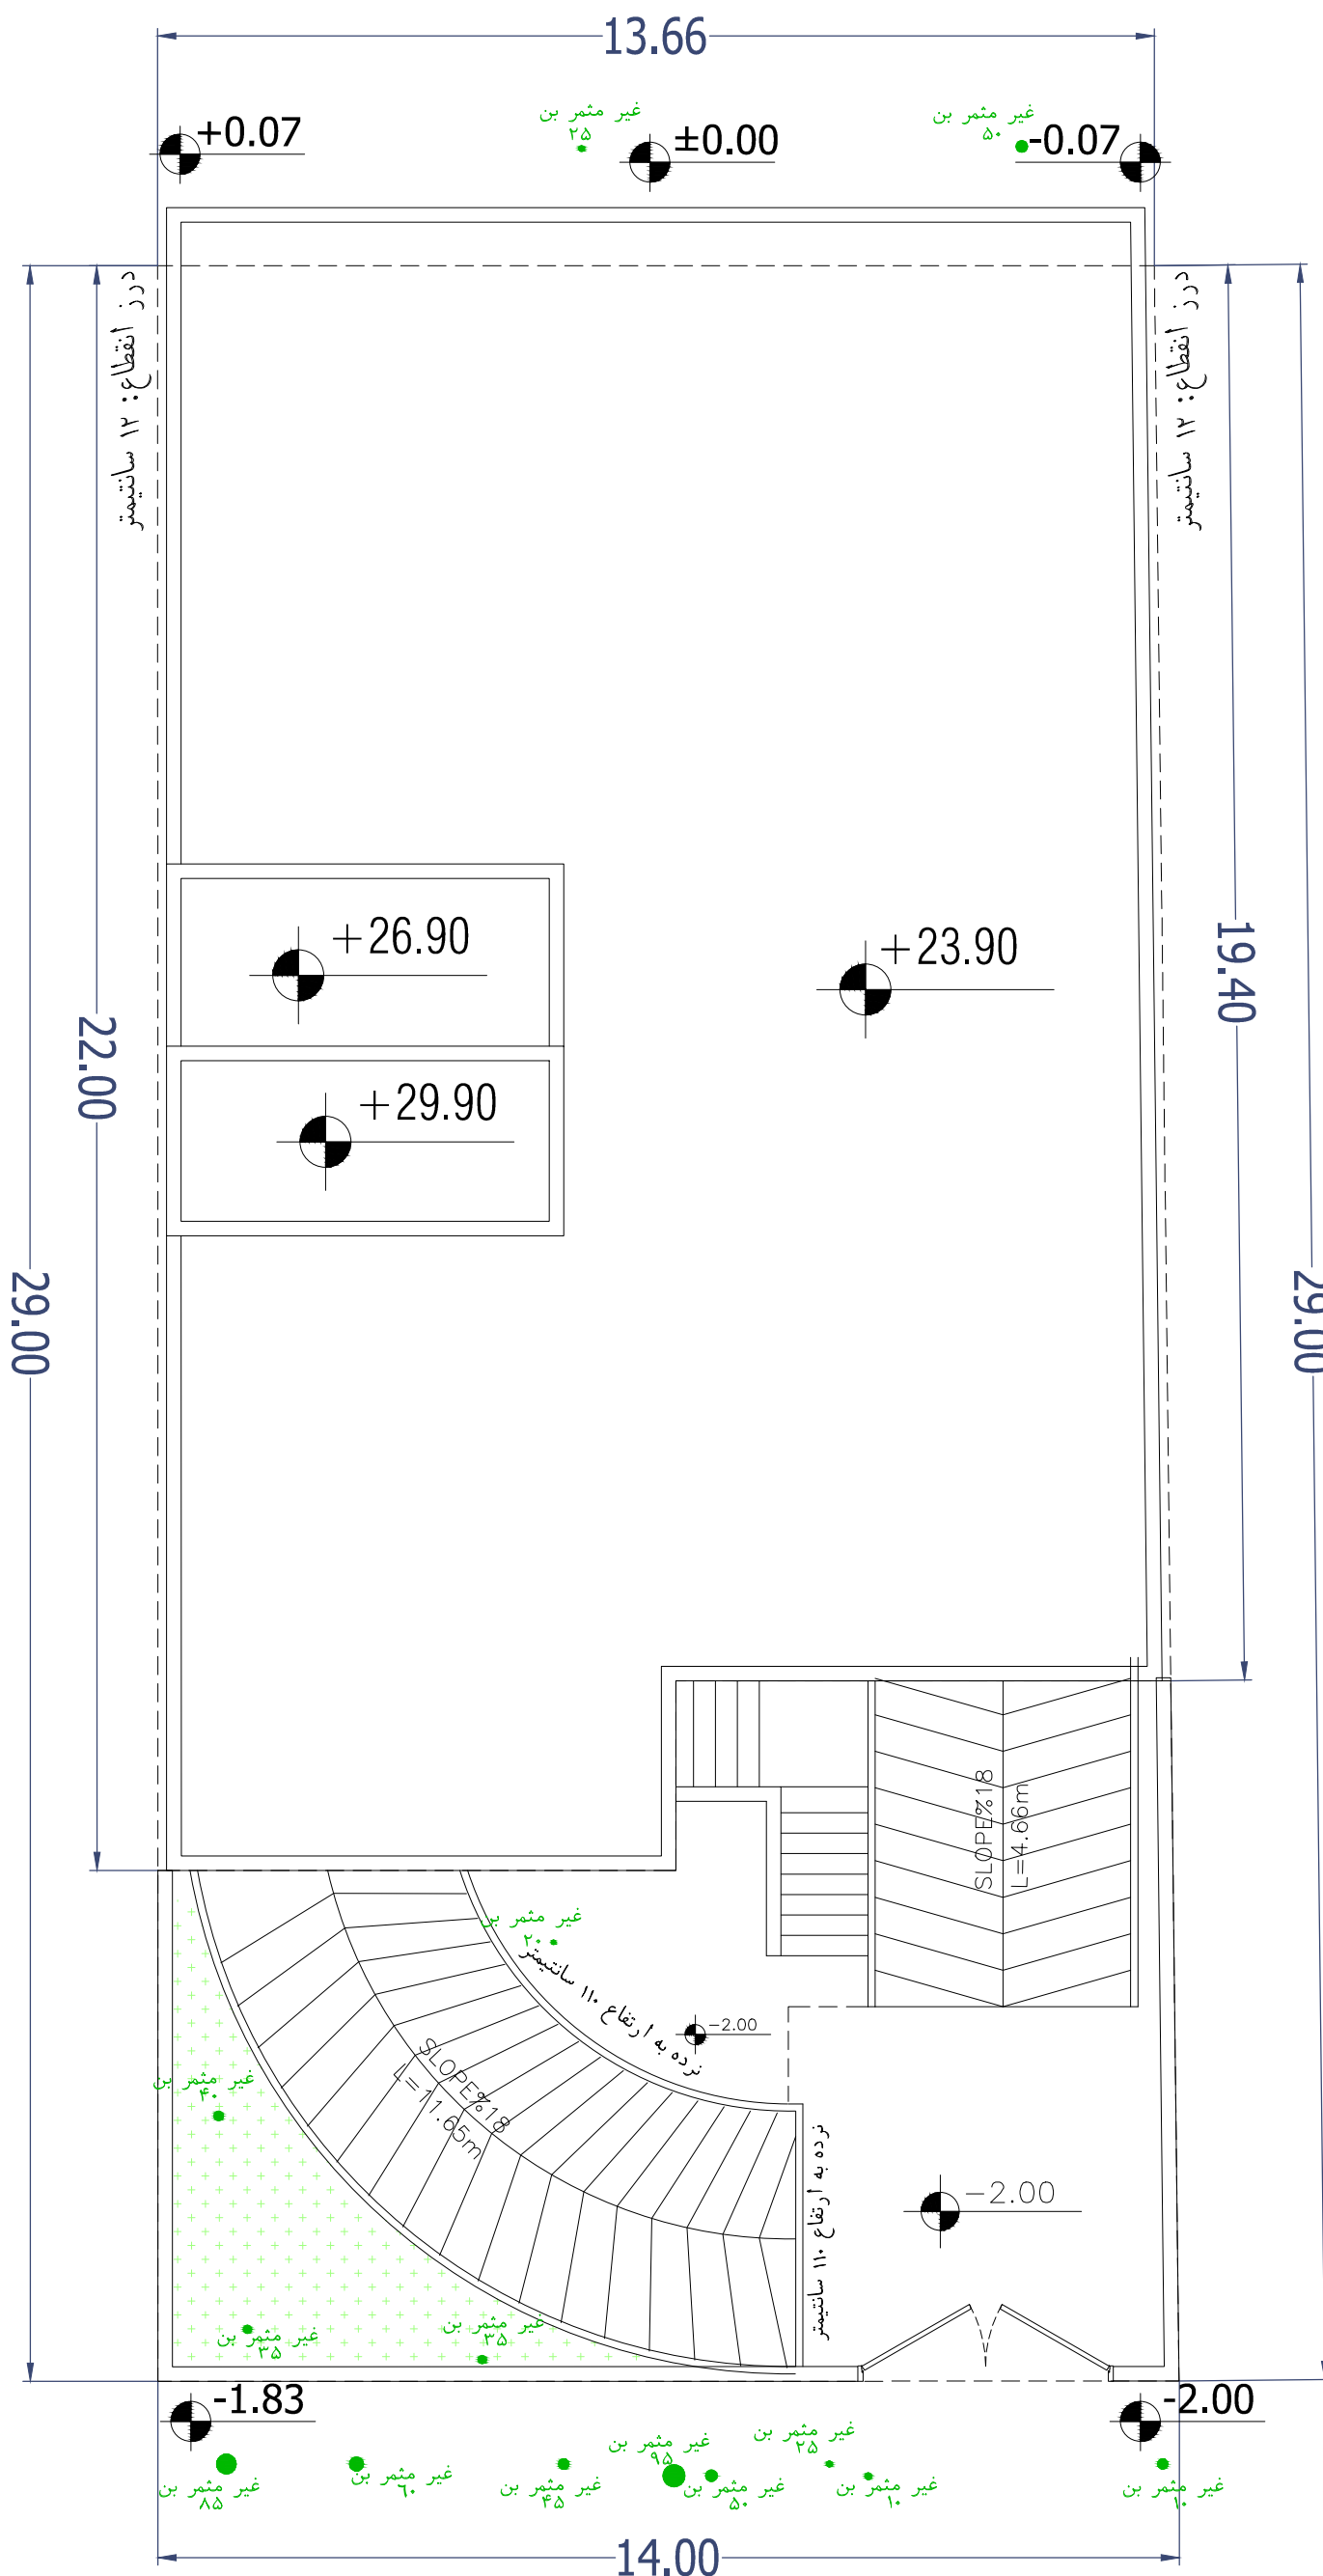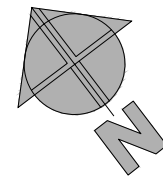

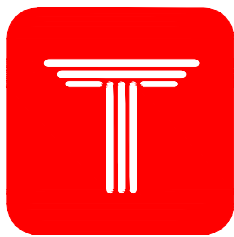

GOLSHID
COMPETITION

