



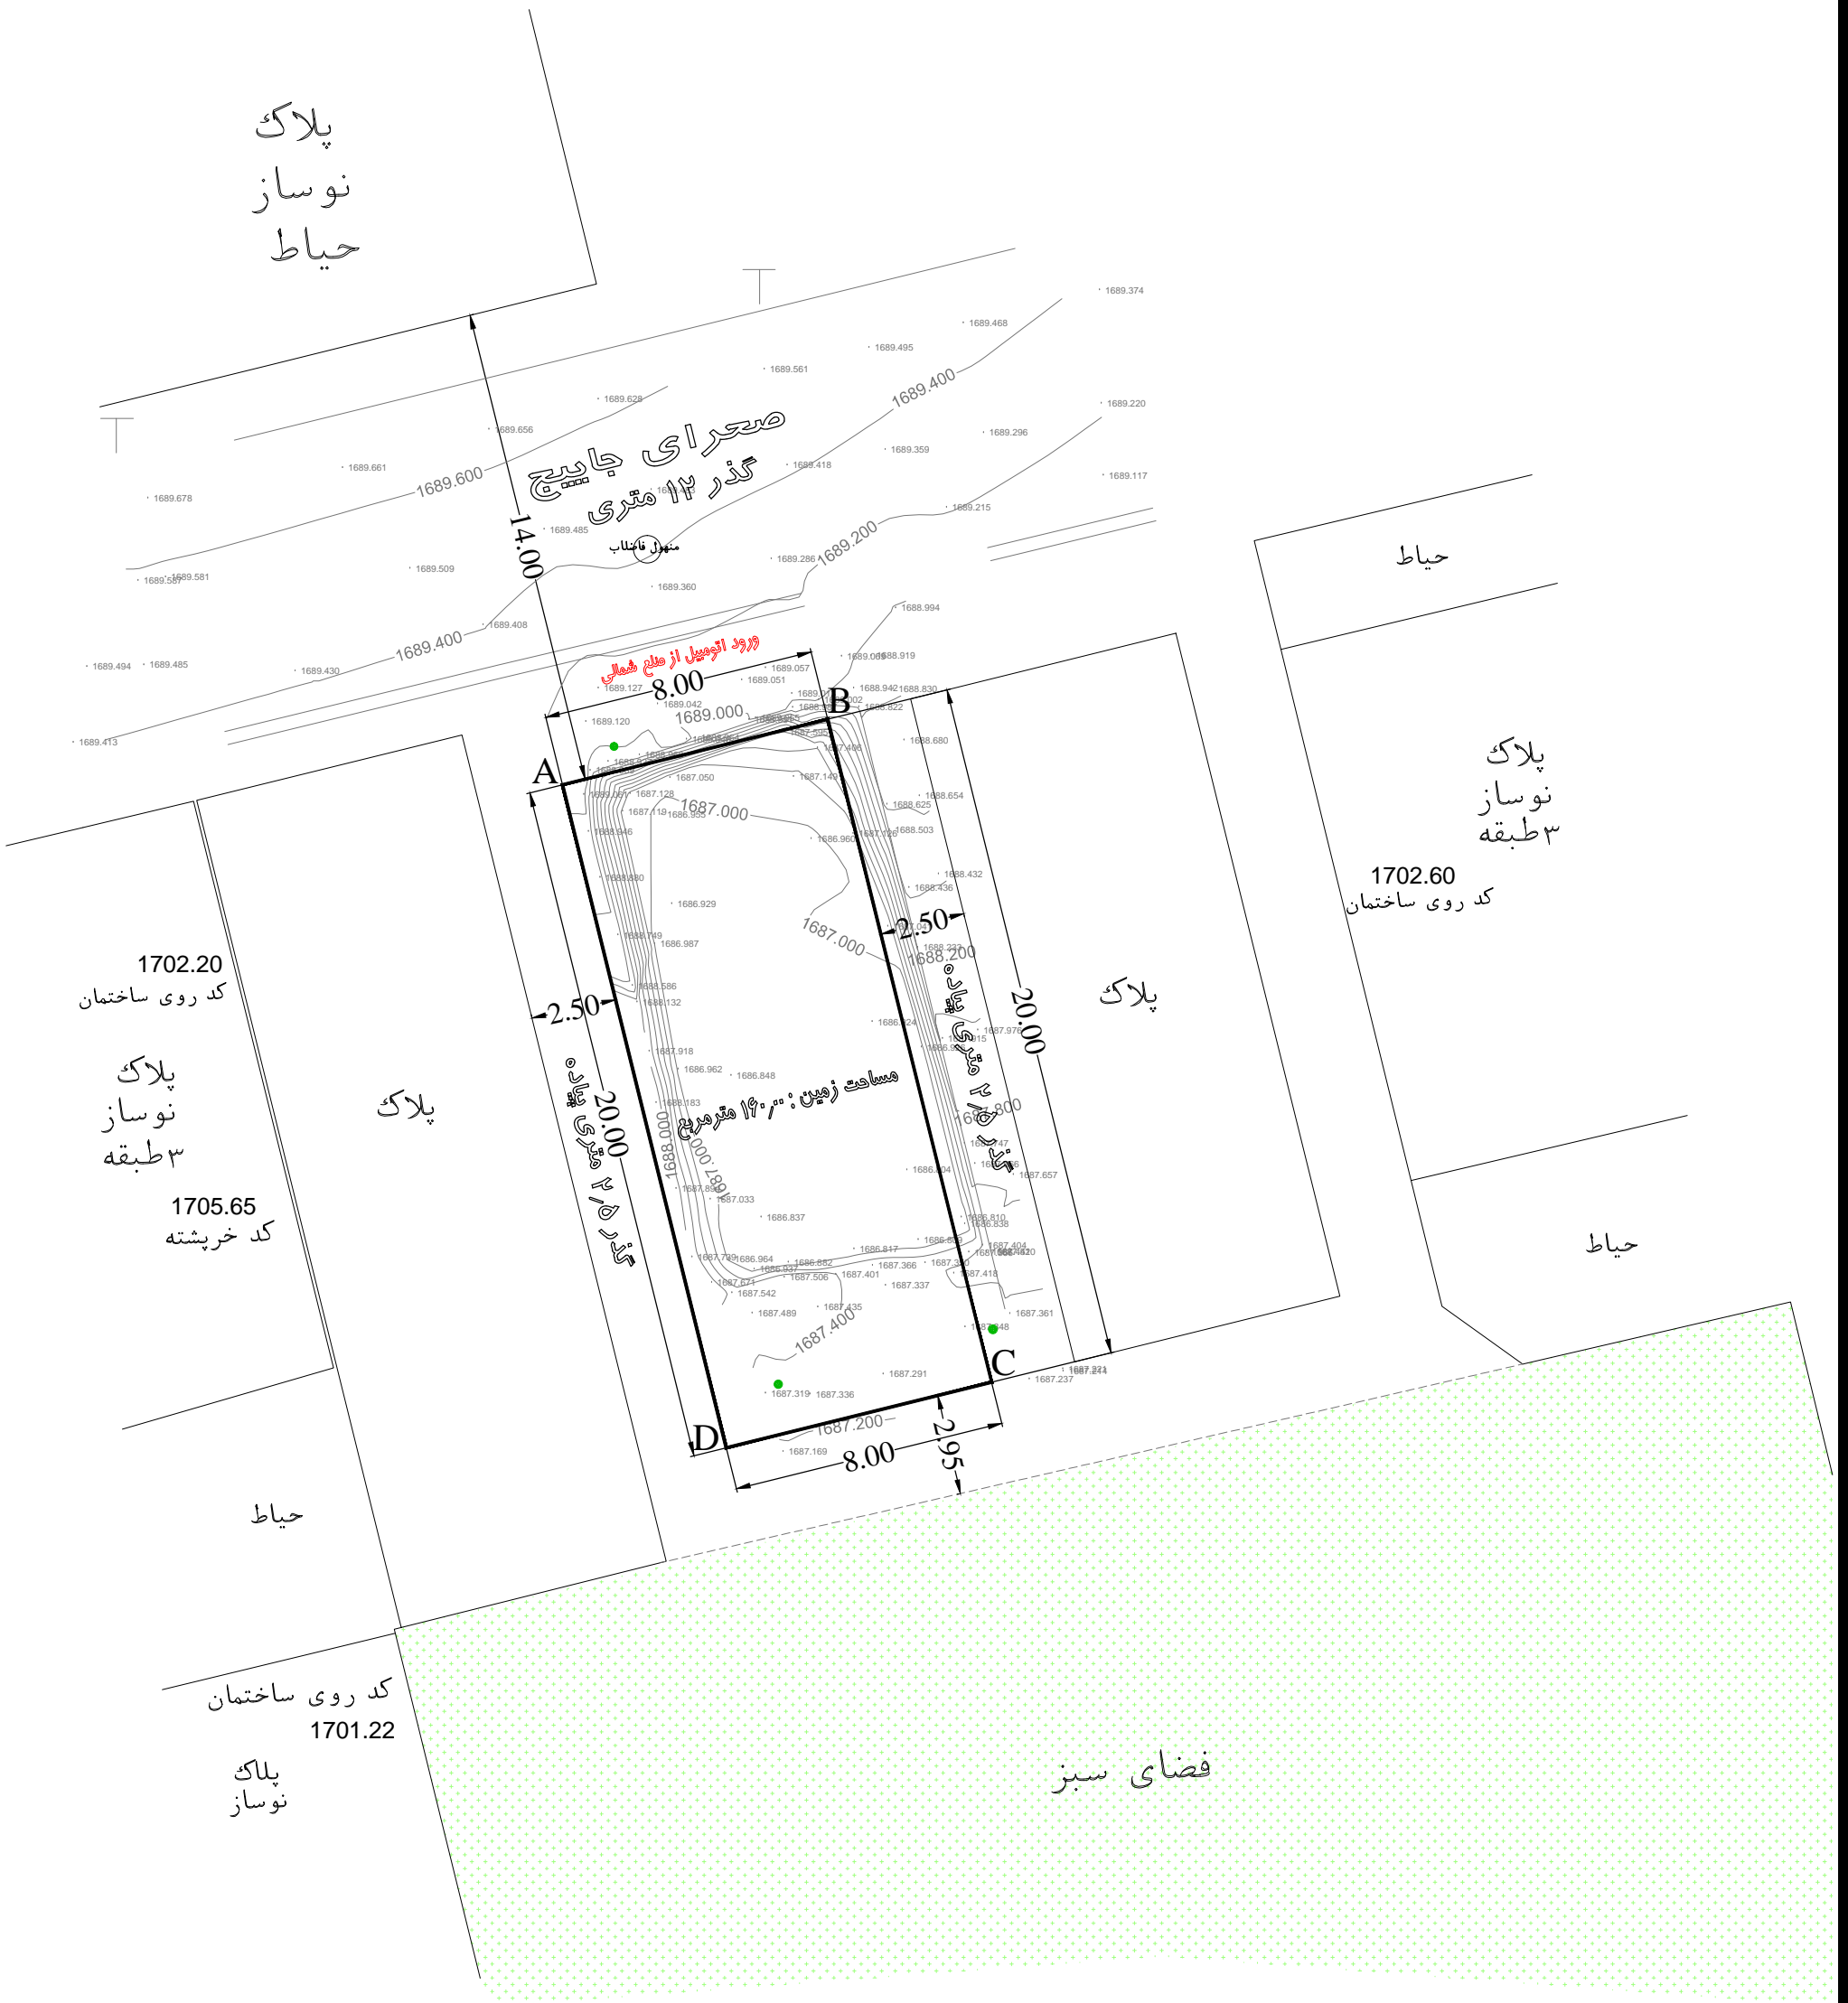

LAVASAN HOUSE

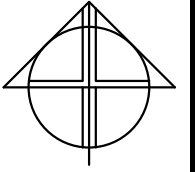

### سایت پلان

Point	X	Y
A	556680.03	3964092.88
B	556687.79	3964094.80
C	556692.59	3964075.38
D	556684.82	3964073.46

